

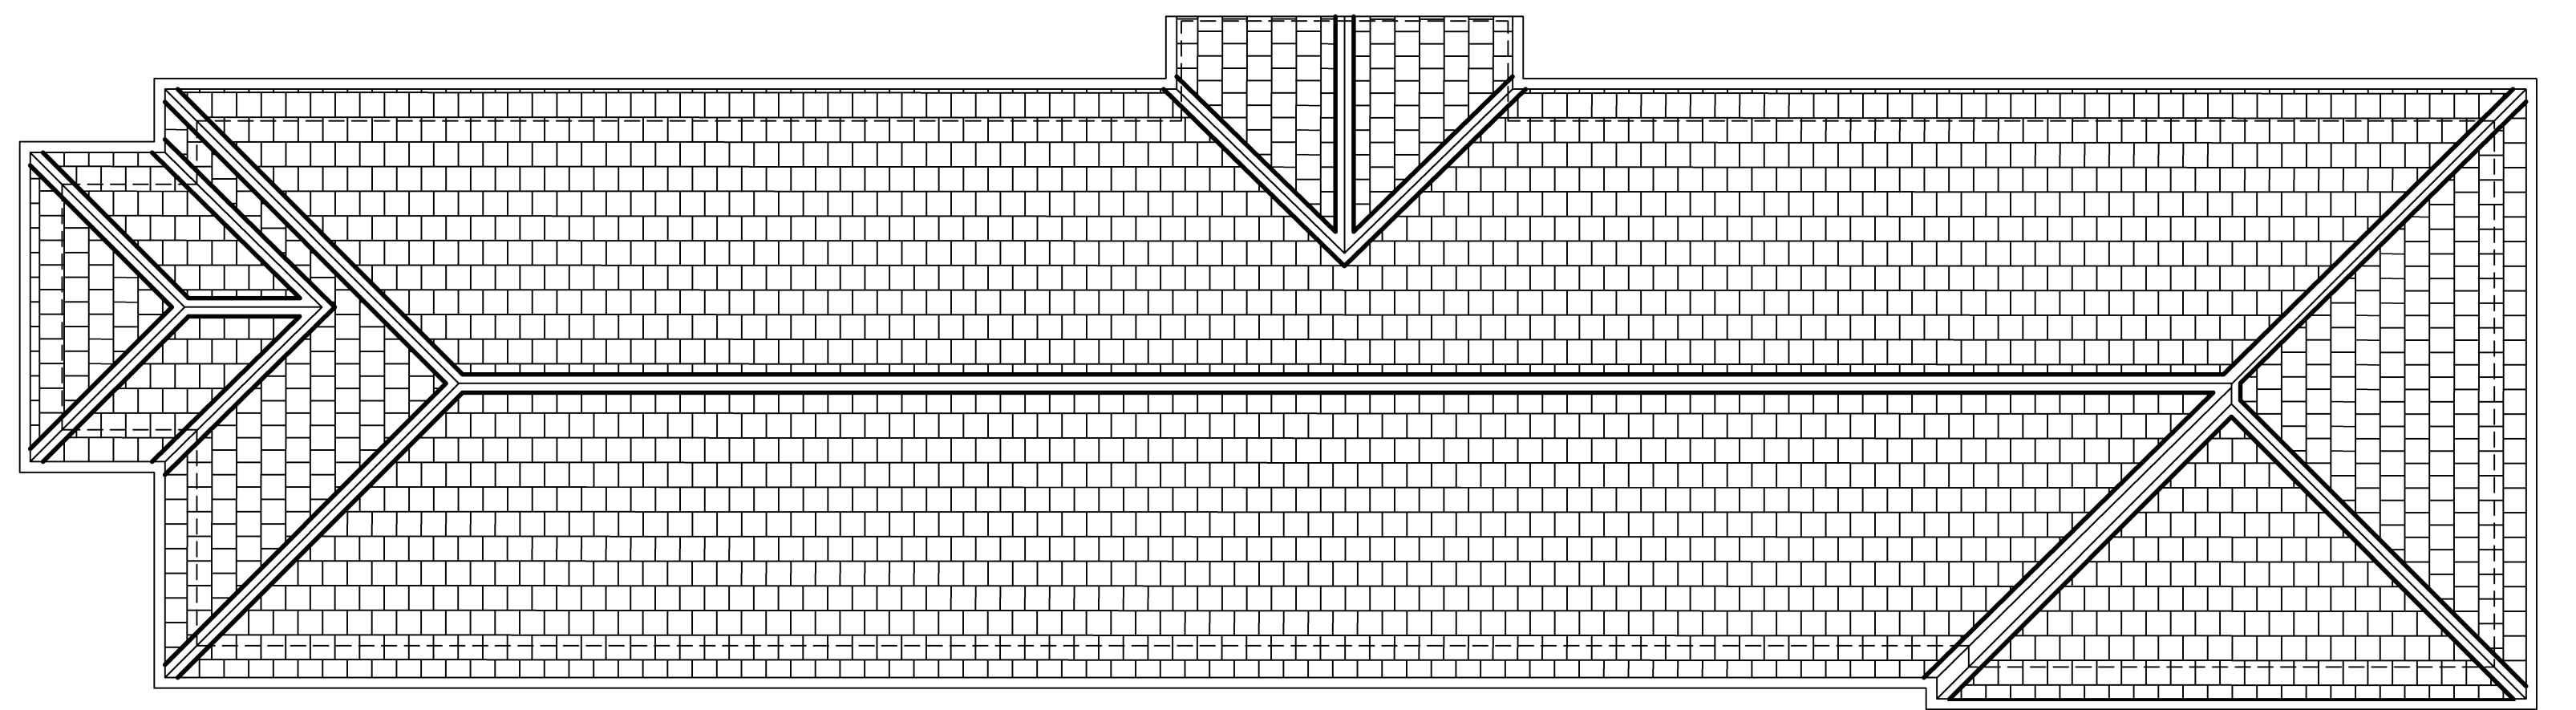
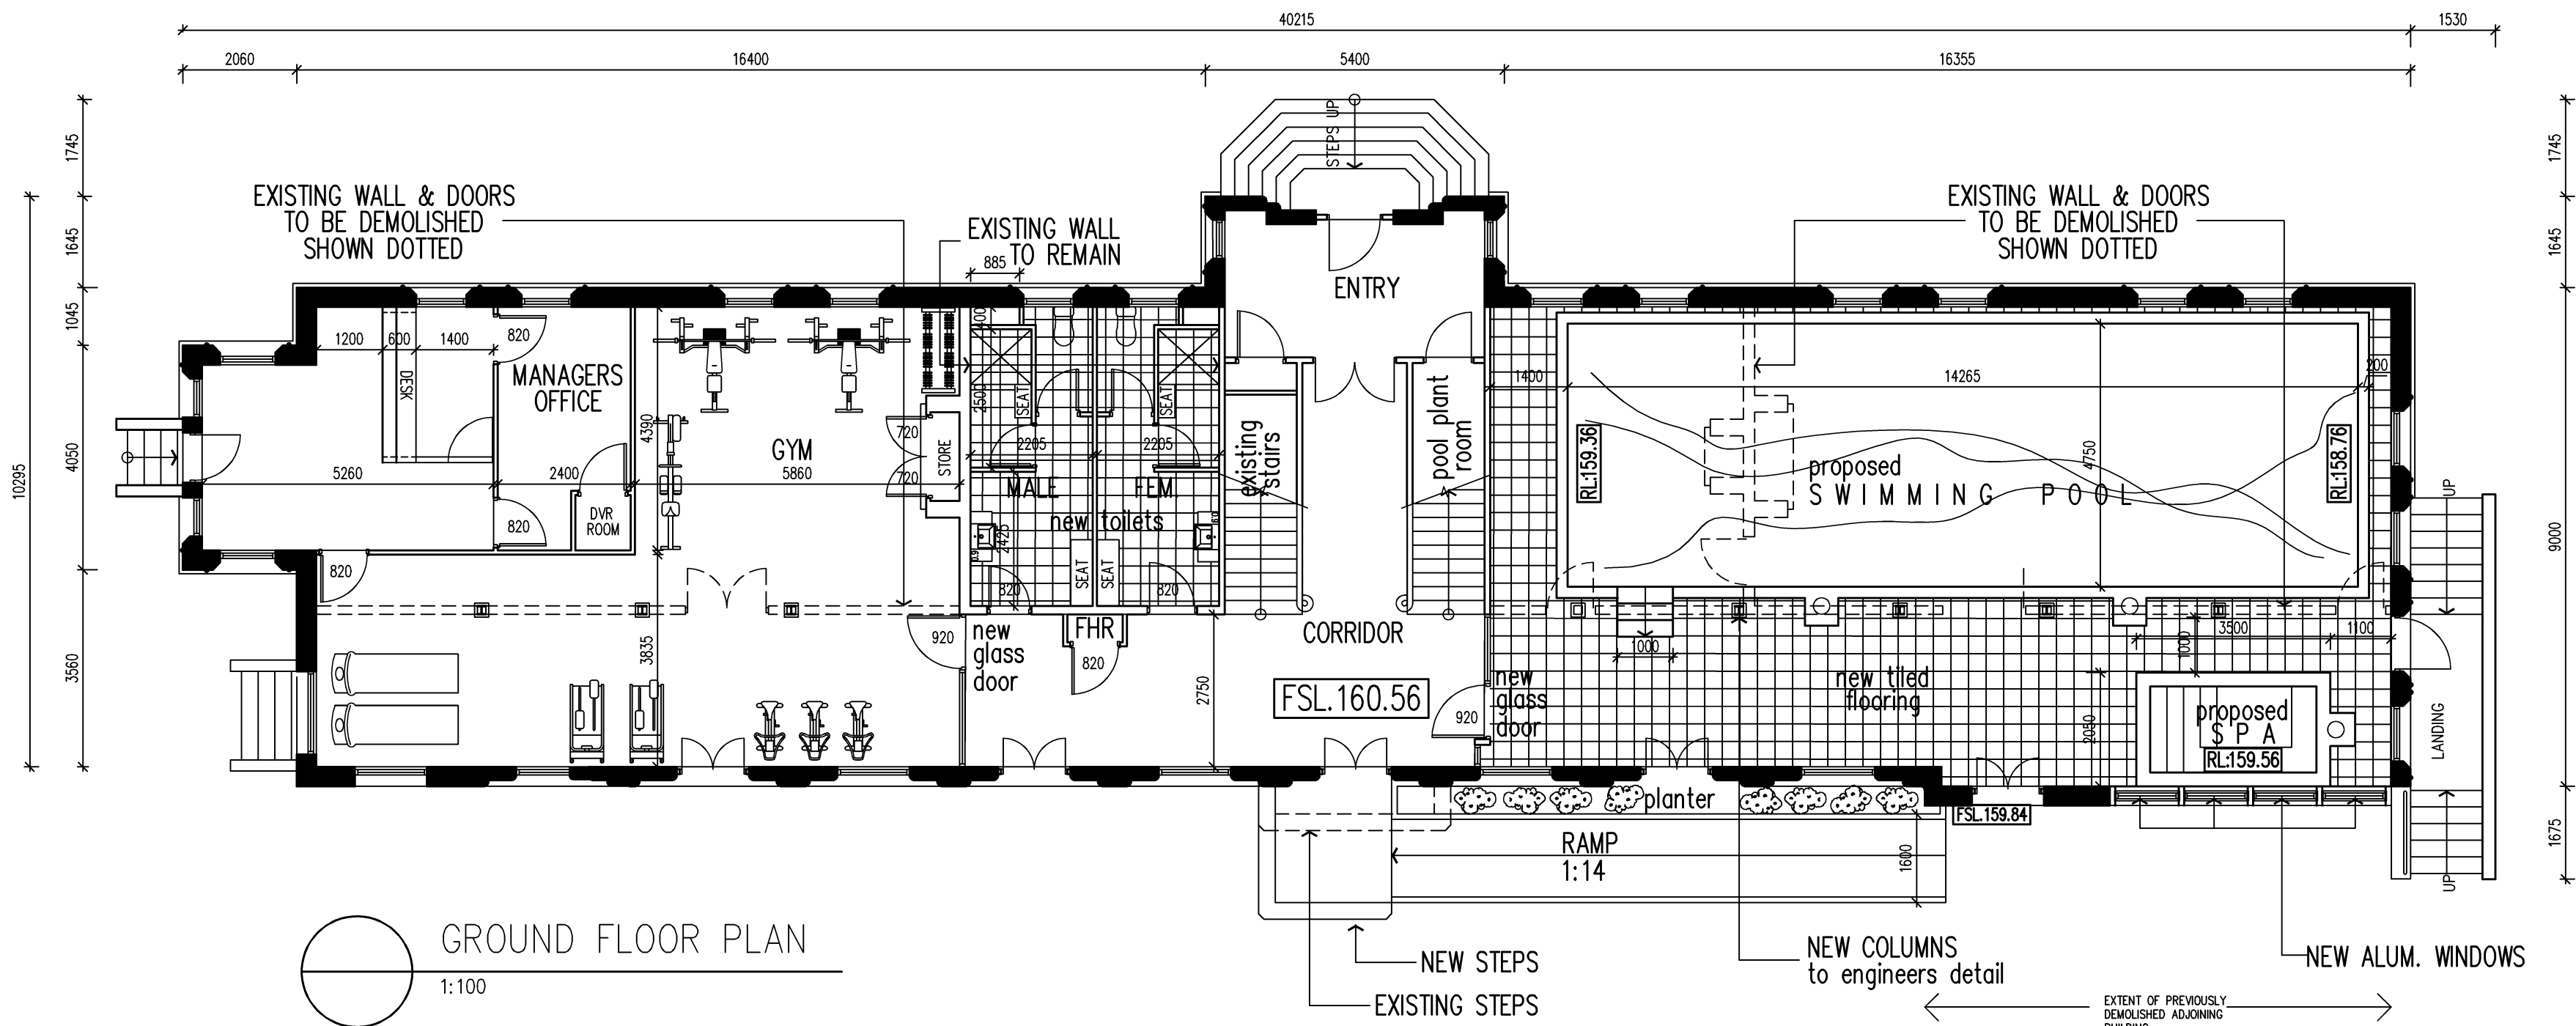
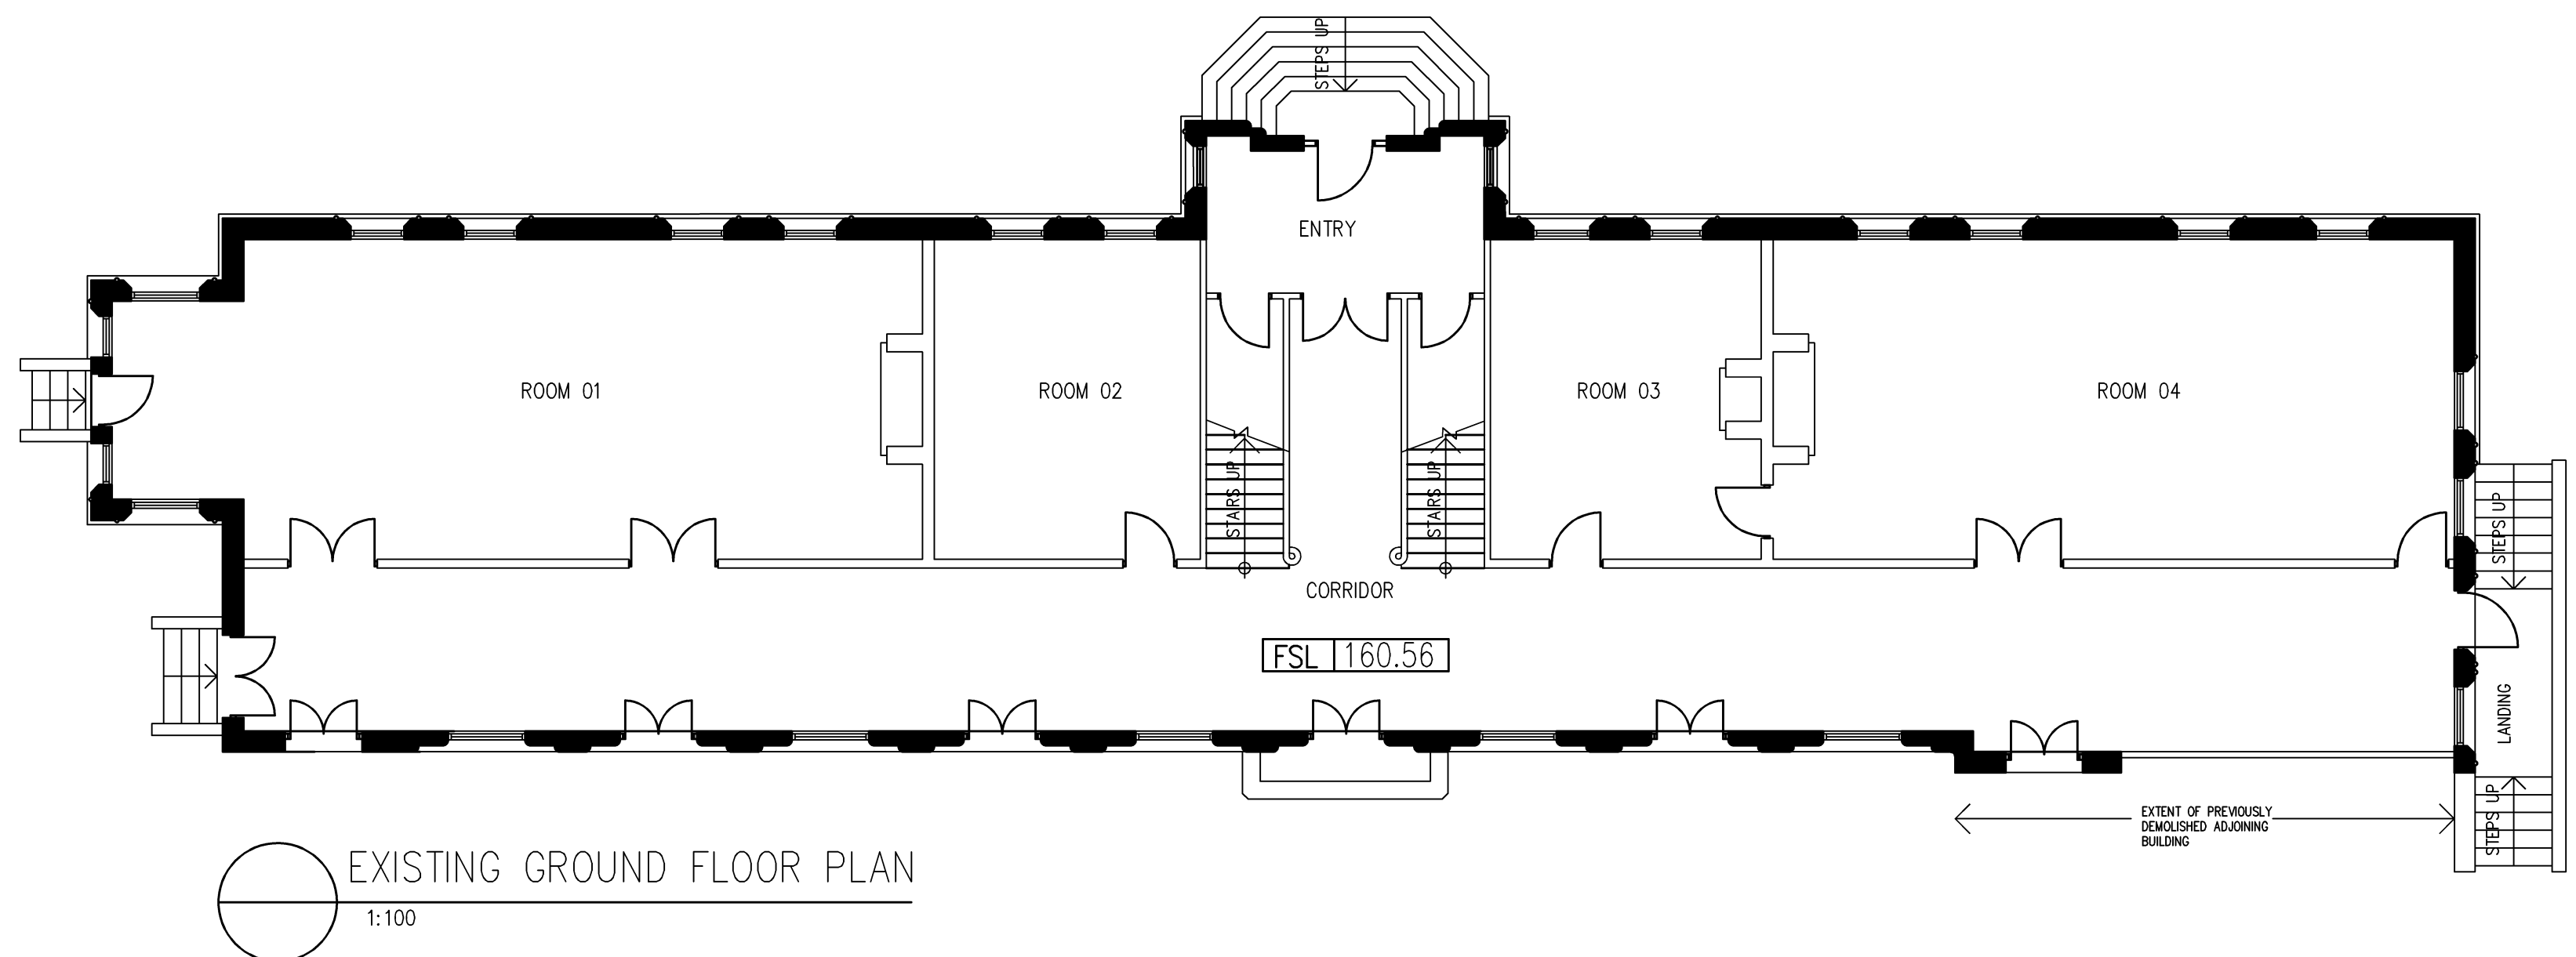
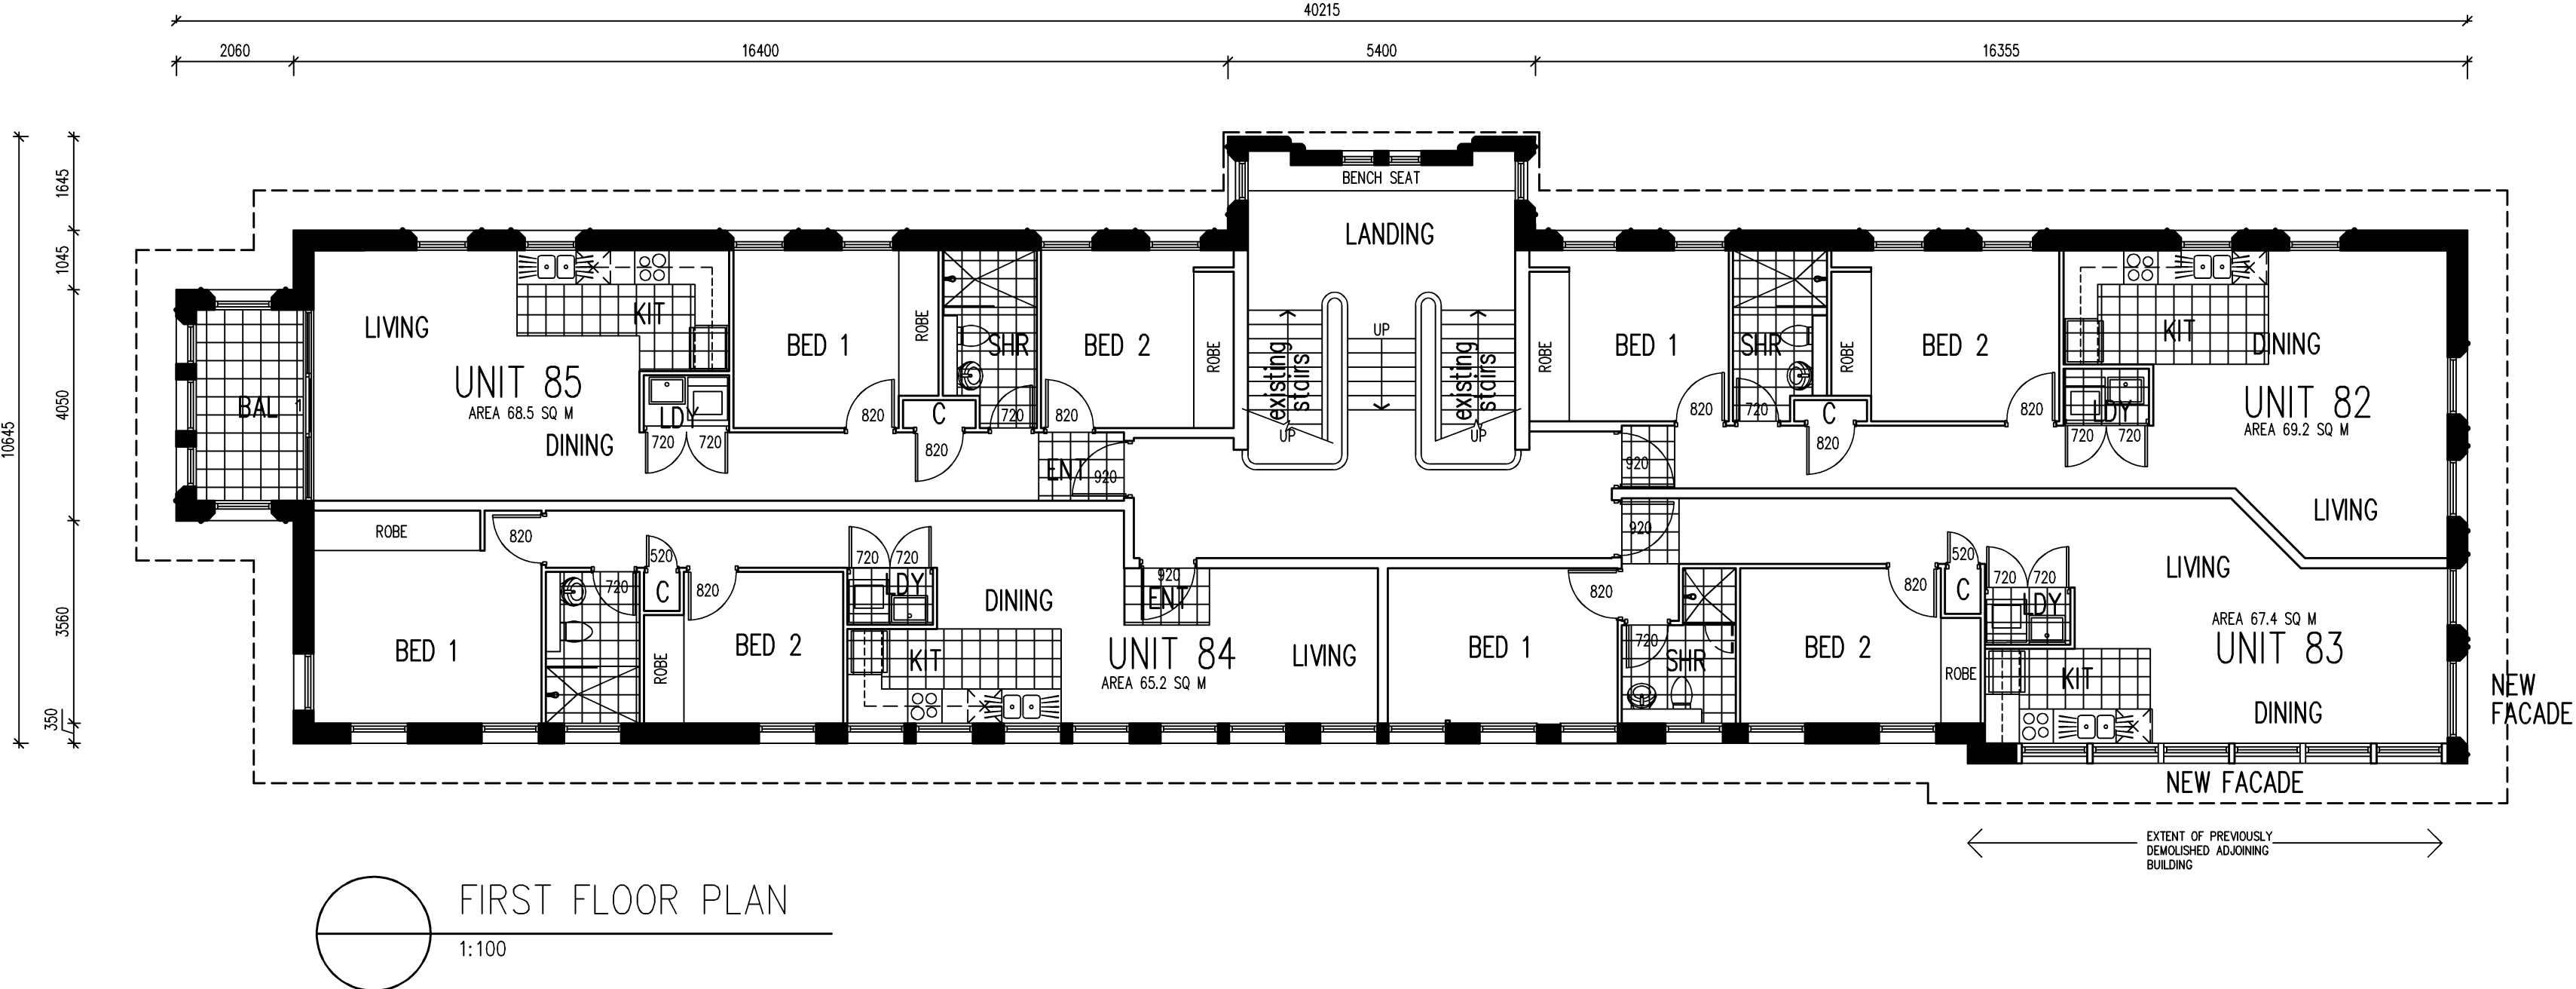


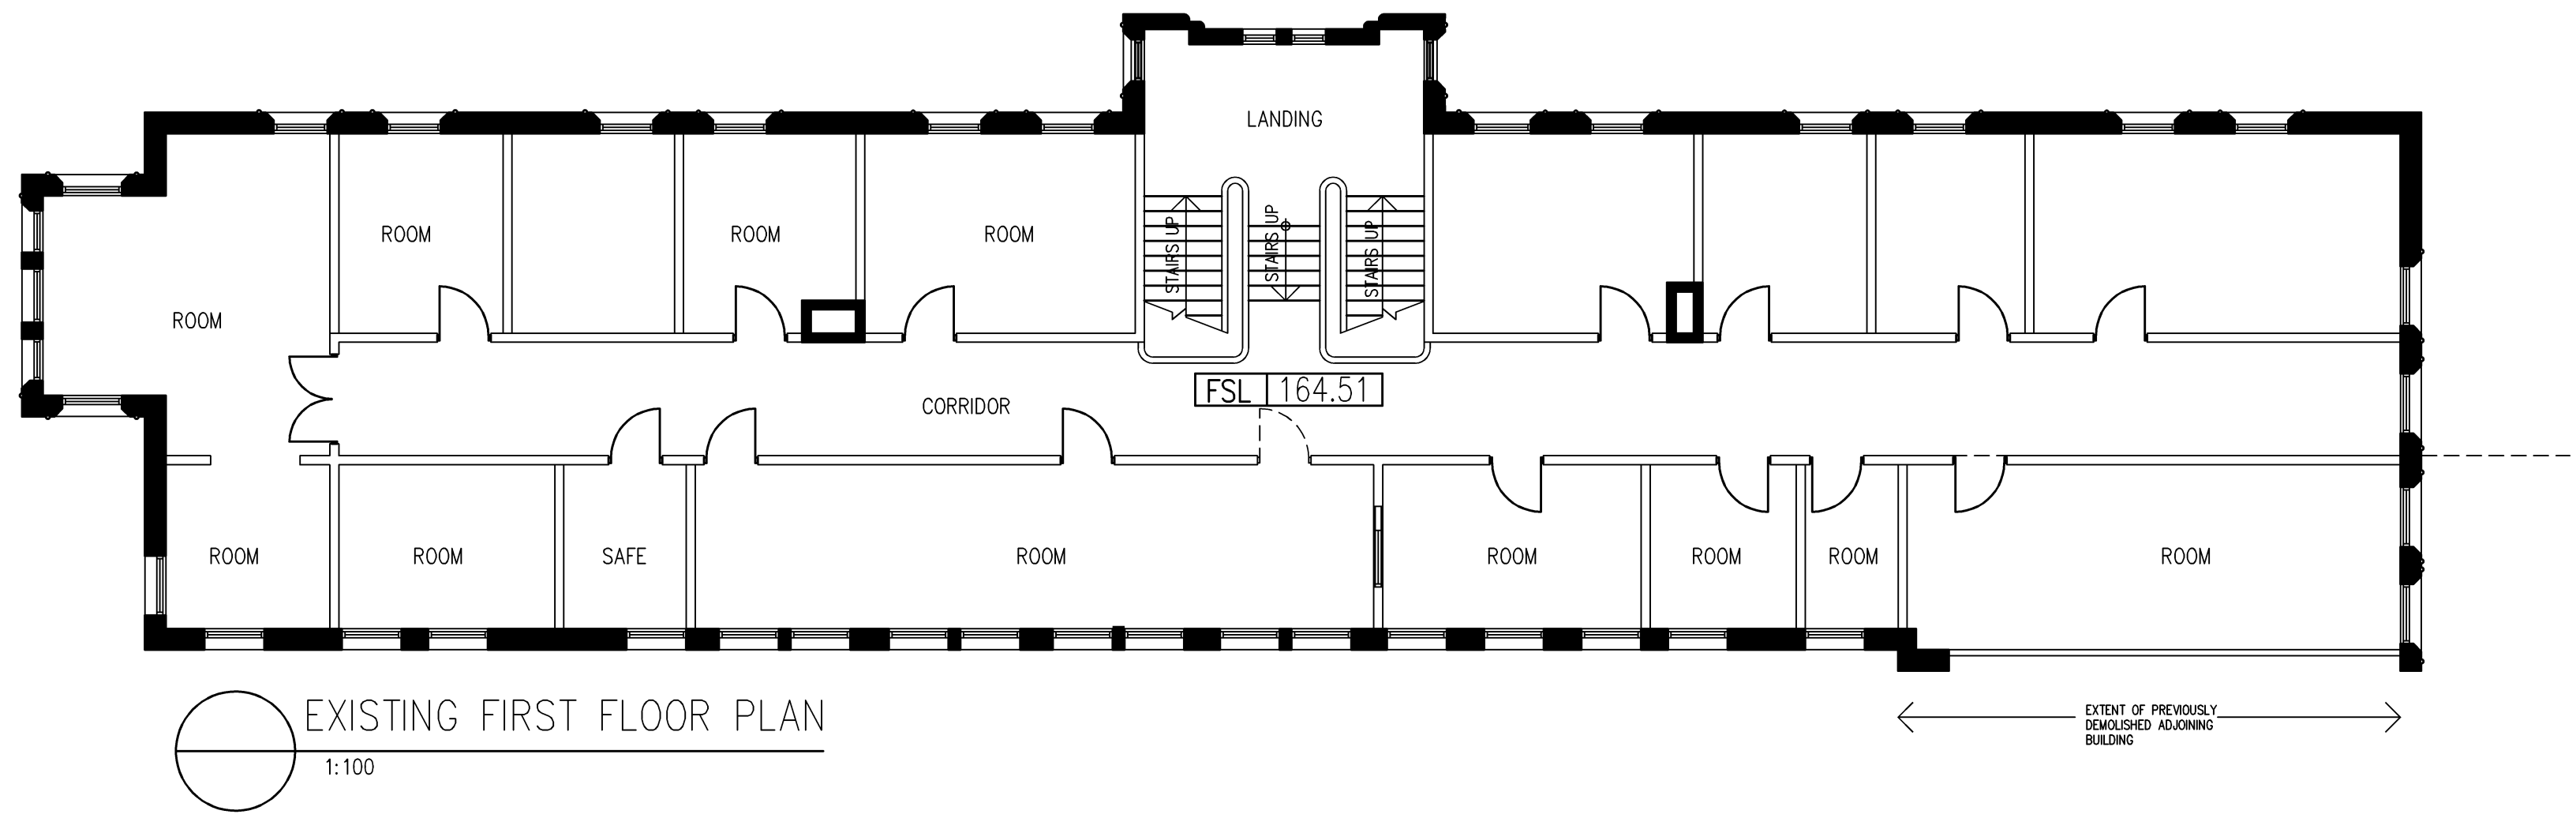


EXISTING ROOF PLAN
1:100

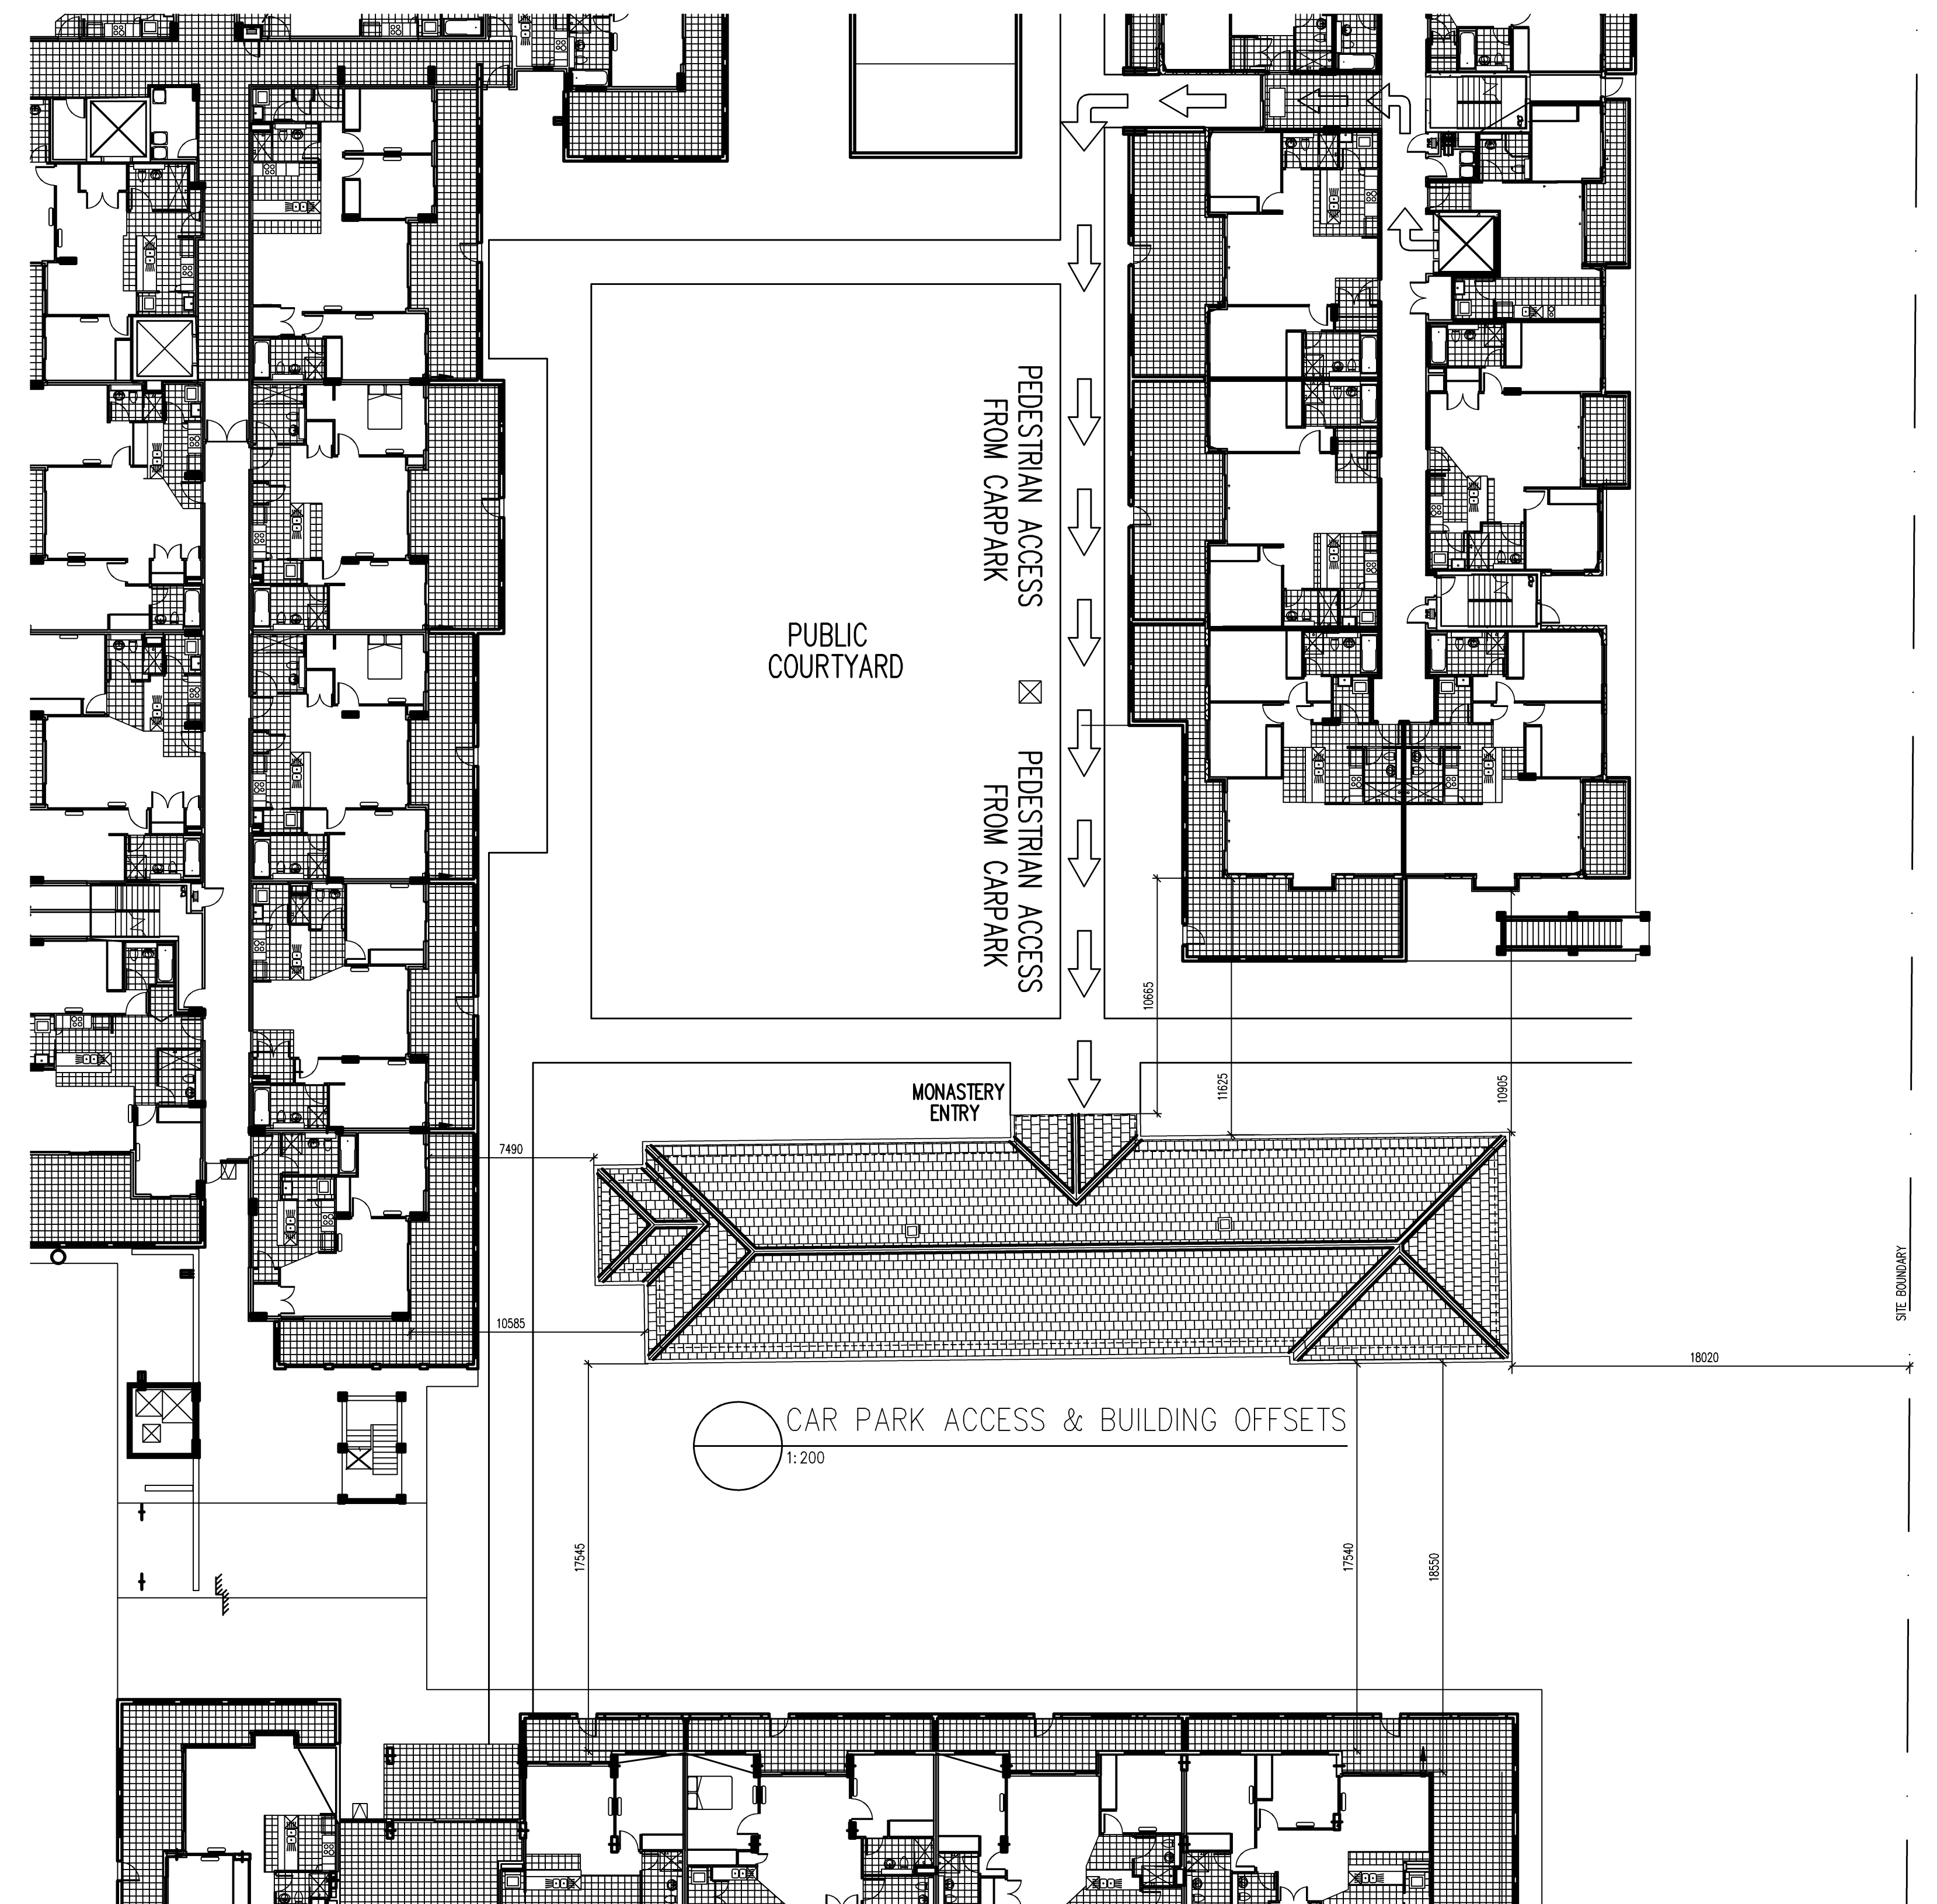

ISSUE	DATE	REVISION	BY	ISSUE	DATE	REVISION	BY

DO NOT SCALE
USE DIMENSIONS AS SHOWN ON ALL PLANS. IF IN DOUBT CHECK WITH MERITON APARTMENTS PTY LTD.
CONTRACTOR IS TO CHECK AND VERIFY ALL LEVELS, DATINGS AND DIMENSIONS ON SITE AND SHALL
REPORT ANY DISCREPANCIES OR OMISSIONS TO MERITON APARTMENTS PTY LTD. PRIOR TO COMMENCEMENT
OF WORK AND DURING THE CONSTRUCTION PHASE.
20 10 0 10 20 30 40 50 100mm

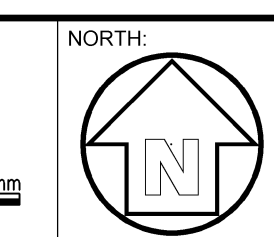

GENERAL NOTES

THIS DRAWING IS THE EXCLUSIVE PROPERTY OF MERITON APARTMENTS PTY LTD. AND THE REPRODUCTION OF ANY PART WITHOUT THE PRIOR WRITTEN CONSENT OF MERITON APARTMENTS PTY LTD. IS A VIOLATION OF APPLICABLE LAWS. IN NO EVENT SHALL MERITON APARTMENTS PTY LTD. BE HELD LIABLE FOR SPECIAL, COLLATERAL, INCIDENTAL, OR CONSEQUENTIAL LIABILITY IN CONNECTION WITH THE USE OF THIS DIGITAL DATA RELEASED FROM THE MERITON APARTMENTS PTY LTD. OFFICES.

THIS DRAWING IS TO BE READ AND UNDERSTOOD IN CONJUNCTION WITH THE STRUCTURAL, MECHANICAL, ELECTRICAL AND / OR ANY OTHER CONSULTANTS' DOCUMENTATION AS MAY BE APPLICABLE TO THE PROJECT PRIOR TO THE START OF ANY WORKS AND FOR ITS DURATION.

Meriton
Apartments Pty. Ltd.

Level 11, 528 Kent Street, Sydney NSW 2000
Tel: (02) 9287 2888 Fax: (02) 9287 2777 Email: info@design.meriton.com.au Internet: http://www.meriton.com.au

PROJECT:
PROPOSED RESIDENTIAL DEVELOPMENT
ST. IVES NSW 2075
132-138 KILLETON STREET
KILLETON

DRAWING TITLE:
MONASTERY - FLOOR PLANS

PROJECT No. 757	DATE: 12/19/2011	DRAWING No. A-150	REV. -
DRAWN BY: WV	SCALE: 1:100		
CAD FILE: S:\138-138-KILLETON\W01\MONASTERY-CC\MONASTERY.DWG			