




NORTH ELEVATION

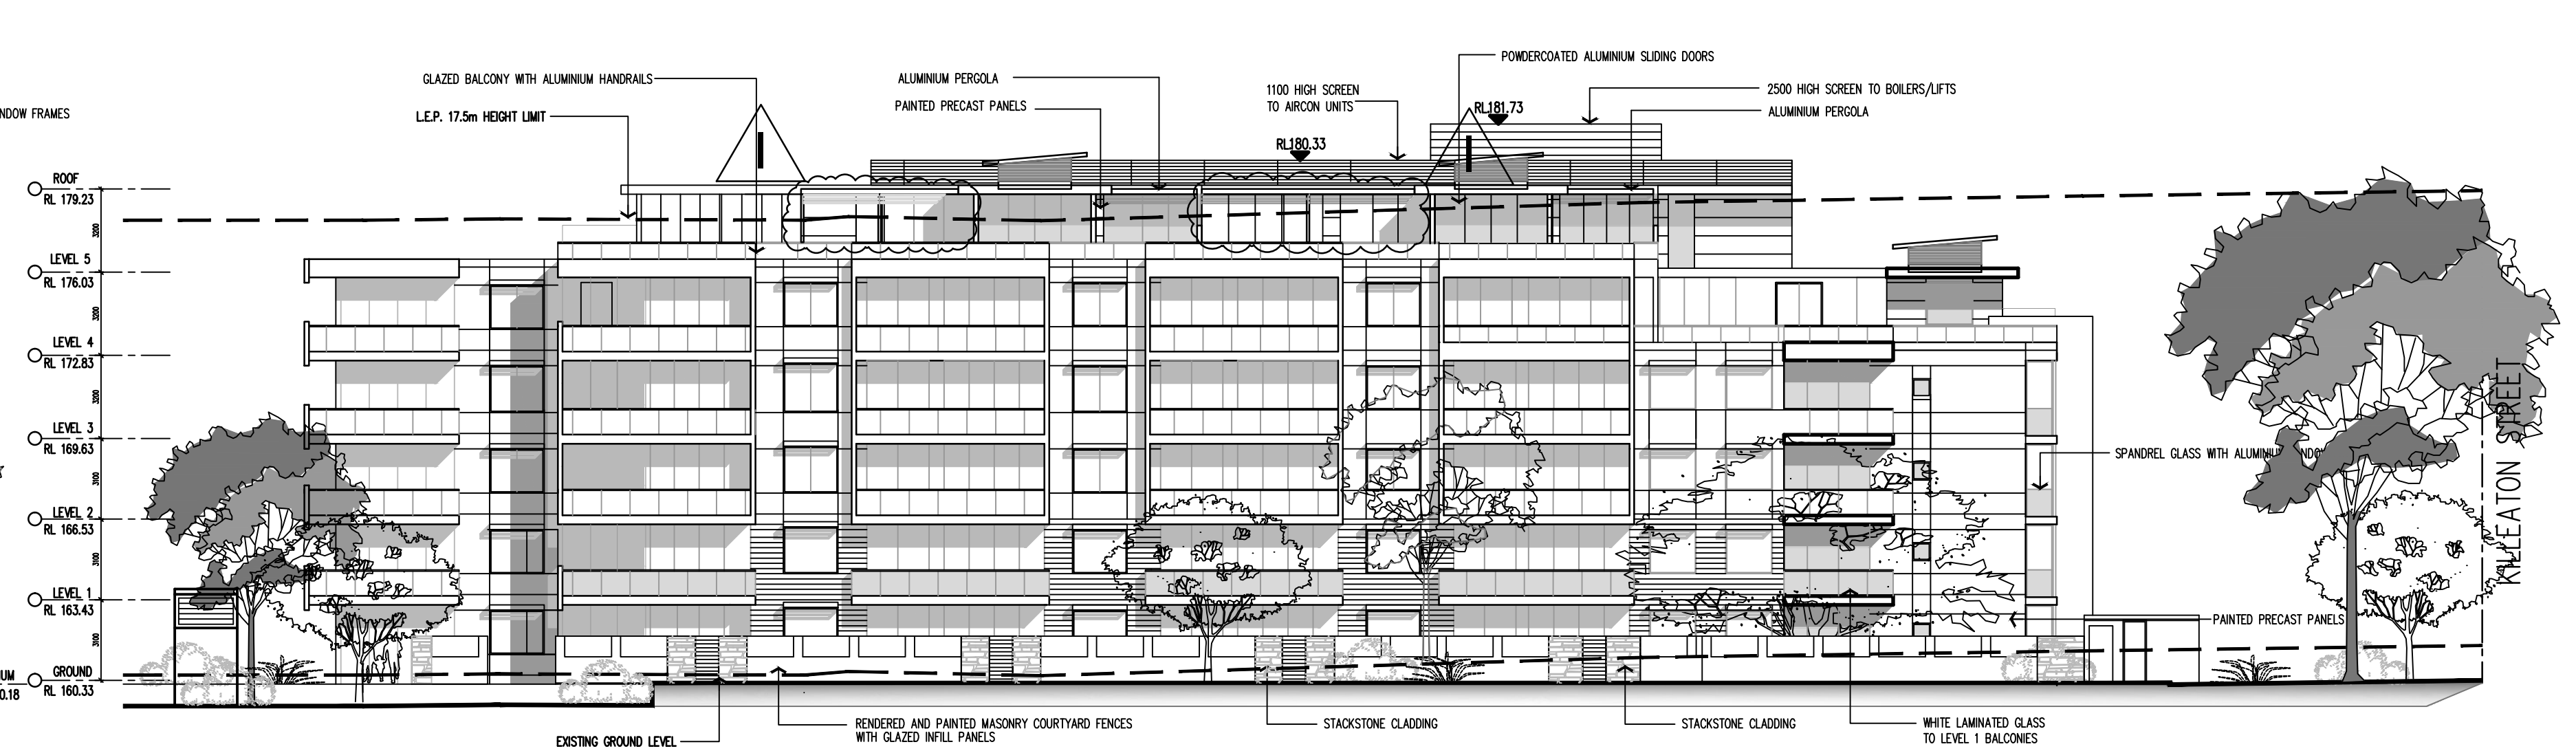

EAST ELEVATION

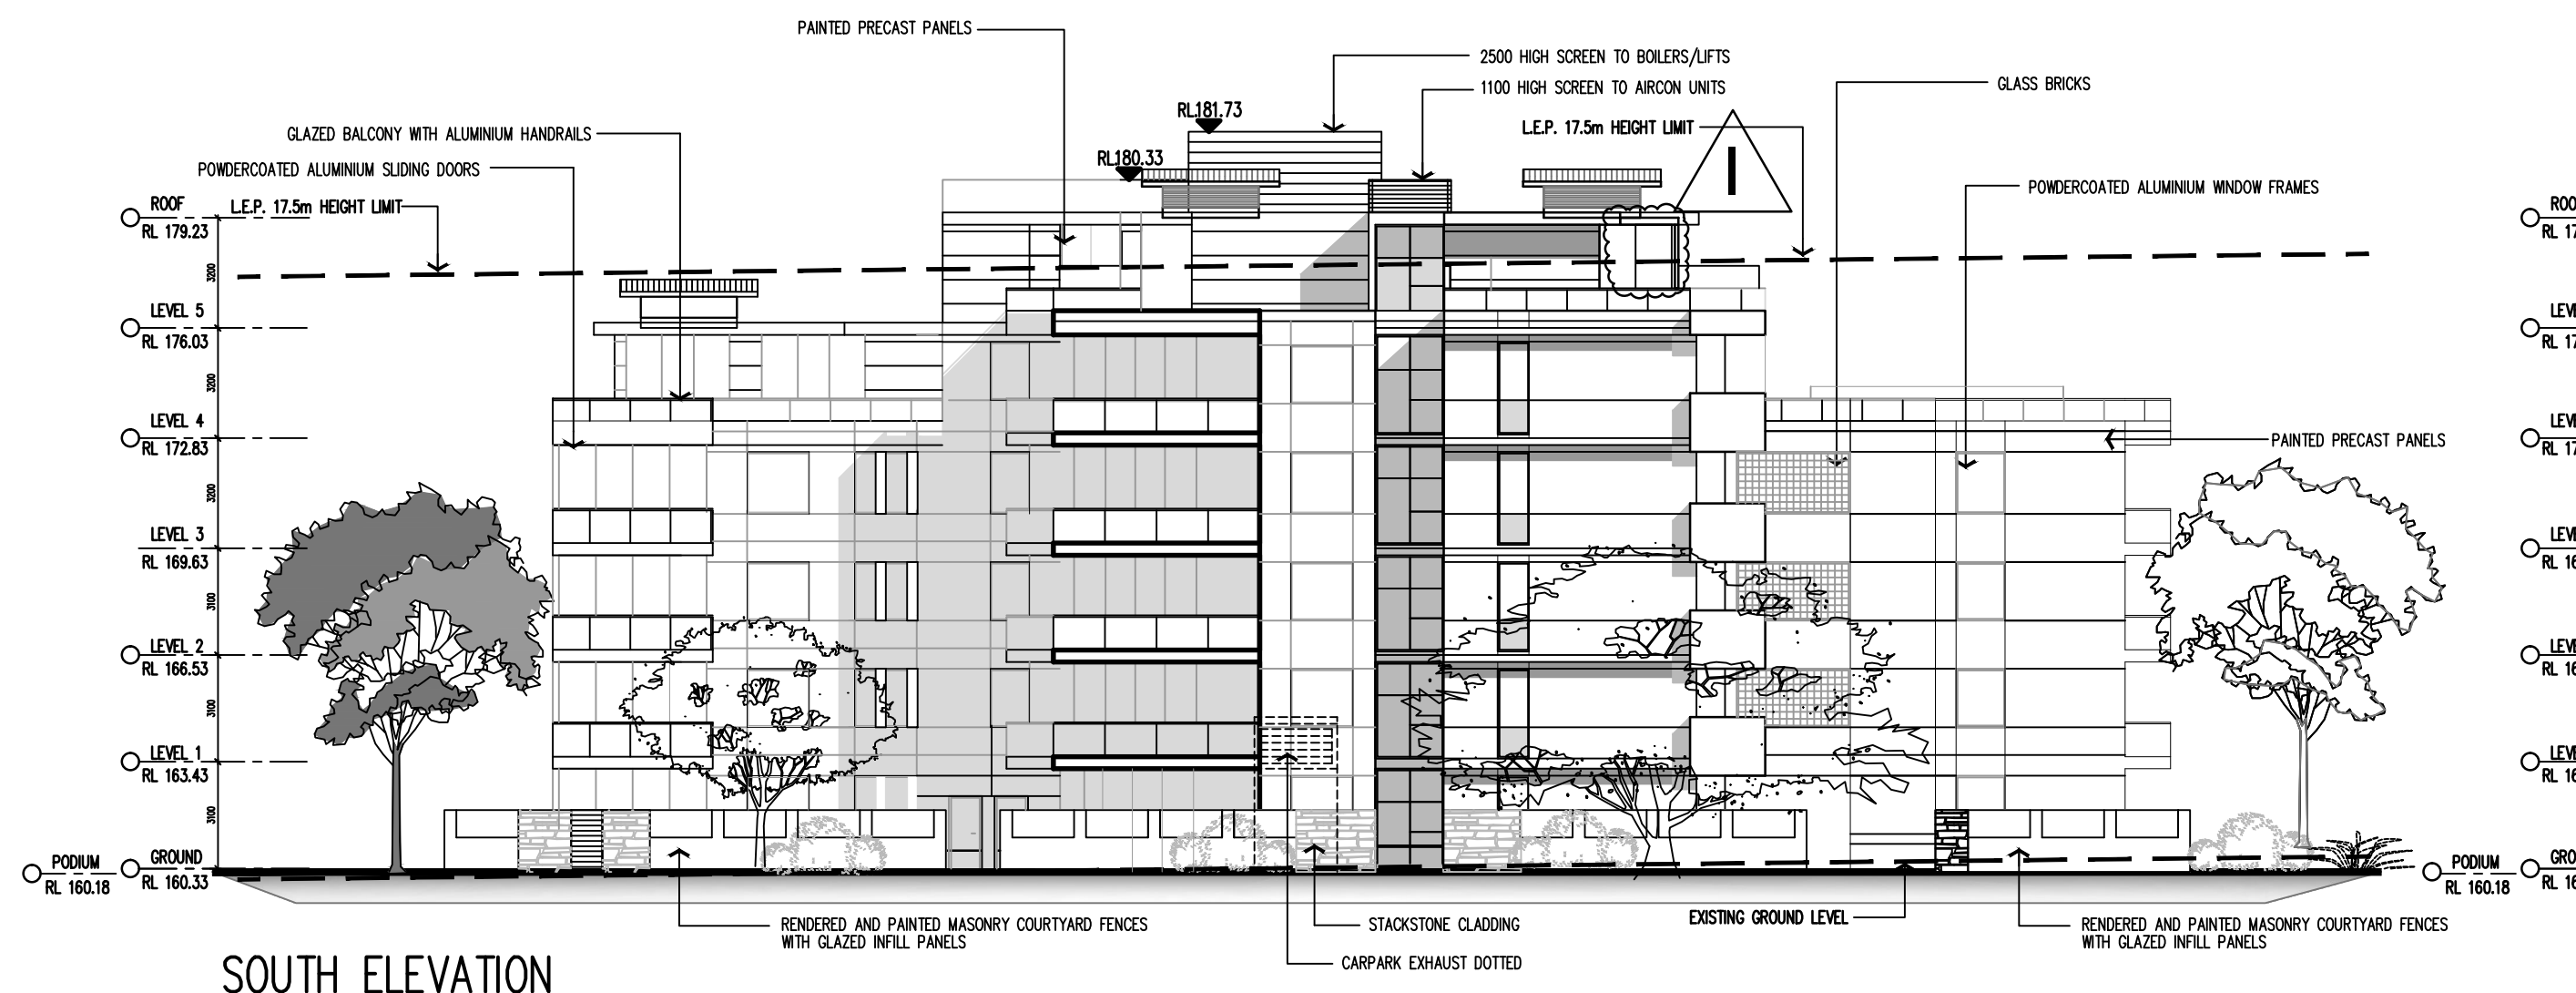

SOUTH ELEVATION

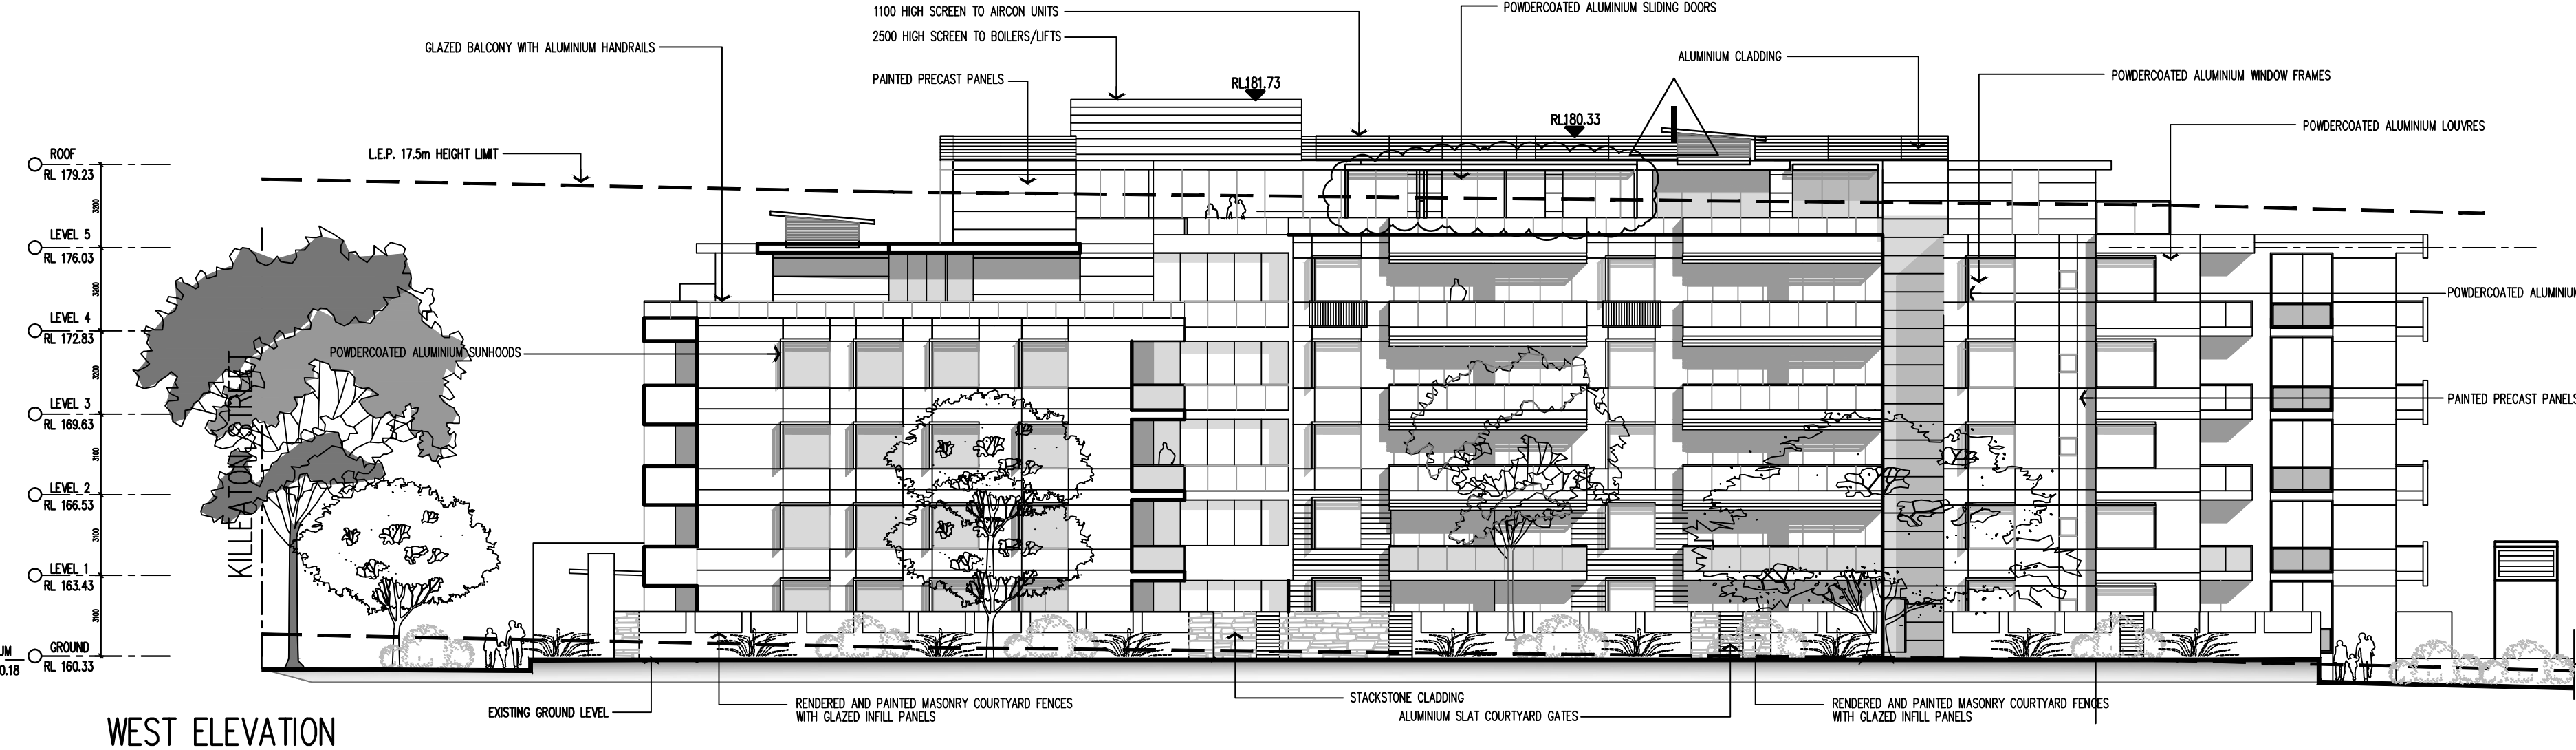

WEST ELEVATION

BLOCK B ELEVATIONS

SCALE 1:200

			I 27.04.12 PERGOLAS REDUCED IN SIZE AT COUNCIL REQUEST.			AJH		
D	01.07.11	DRAWINGS REVISED FOR PAC COMMENTS	KBA	H	27.03.12 PERGOLAS ADDED OVER COURTYARDS	JK	DO NOT SCALE	
C	03.12.10	DRAWINGS REVISED FOR D.O.P. REQUIREMENTS	JK	G	23.12.11 ROOF SKYLIGHTS REINSTATED AT COUNCIL REQUEST	AJH	USE FIGURED DIMENSIONS AT ALL TIMES. IF IN DOUBT CHECK WITH MERITON APARTMENTS PTY. LTD. CONTRACTOR(S) TO CHECK AND VERIFY ALL LEVELS, DATINGS AND DIMENSIONS ON SITE AND SHALL REPORT ANY DISCREPANCIES OR OMISSIONS TO MERITON APARTMENTS PTY. LTD. PRIOR TO COMMENCEMENT OF WORK AND DURING THE CONSTRUCTION PHASE.	
B	12.08.10	L.E.P. HEIGHT LIMIT AND EXISTING GROUND LINES ADDED.	AJH	F	15.11.11 BLOCK B RLS AMENDED	AJH	THIS DRAWING IS TO BE READ AND UNDERSTOOD IN CONJUNCTION WITH THE STRUCTURAL, MECHANICAL, ELECTRICAL AND / OR ANY OTHER CONSULTANTS DOCUMENTATION AS MAY BE APPLICABLE TO THE PROJECT PRIOR TO THE START OF ANY WORKS AND FOR ITS DURATION.	
A	09.07.10	ISSUE FOR DEVELOPMENT APPLICATION	AJH	E	12.09.11 DRAWINGS REVISED FOR SUBMISSION	JW		
ISSUE	DATE	REVISION	BY	ISSUE	DATE	REVISION	BY	
						<div>20 10 0 10 20 30 40 50 60 70mm</div>		