



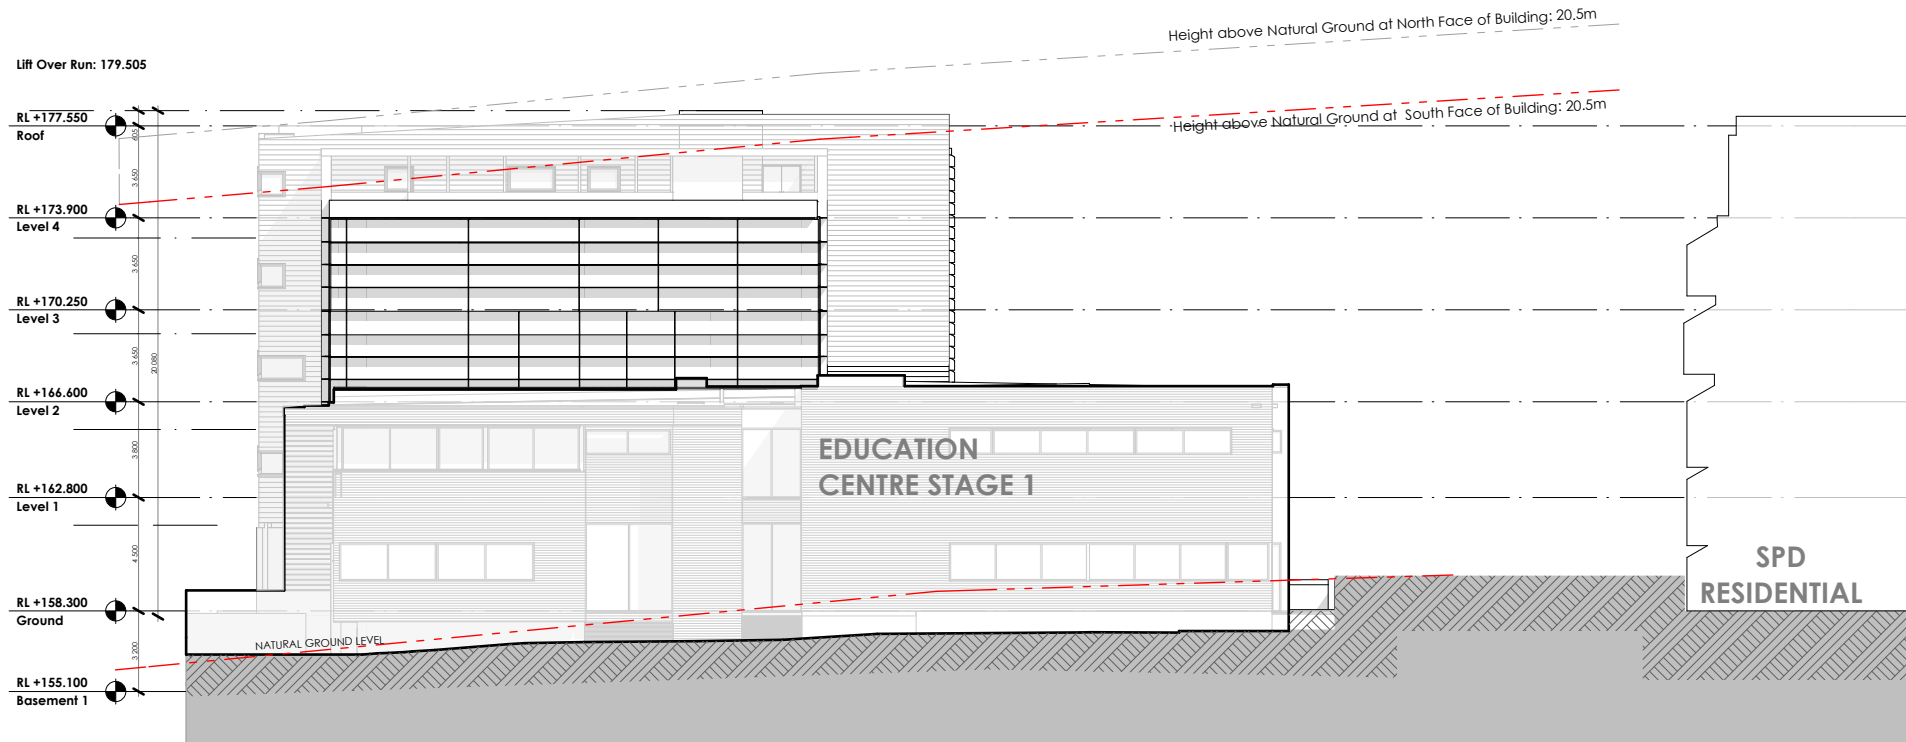

## SOUTH ELEVATION

12017 DA 01c.pln  
SCALE 1:300

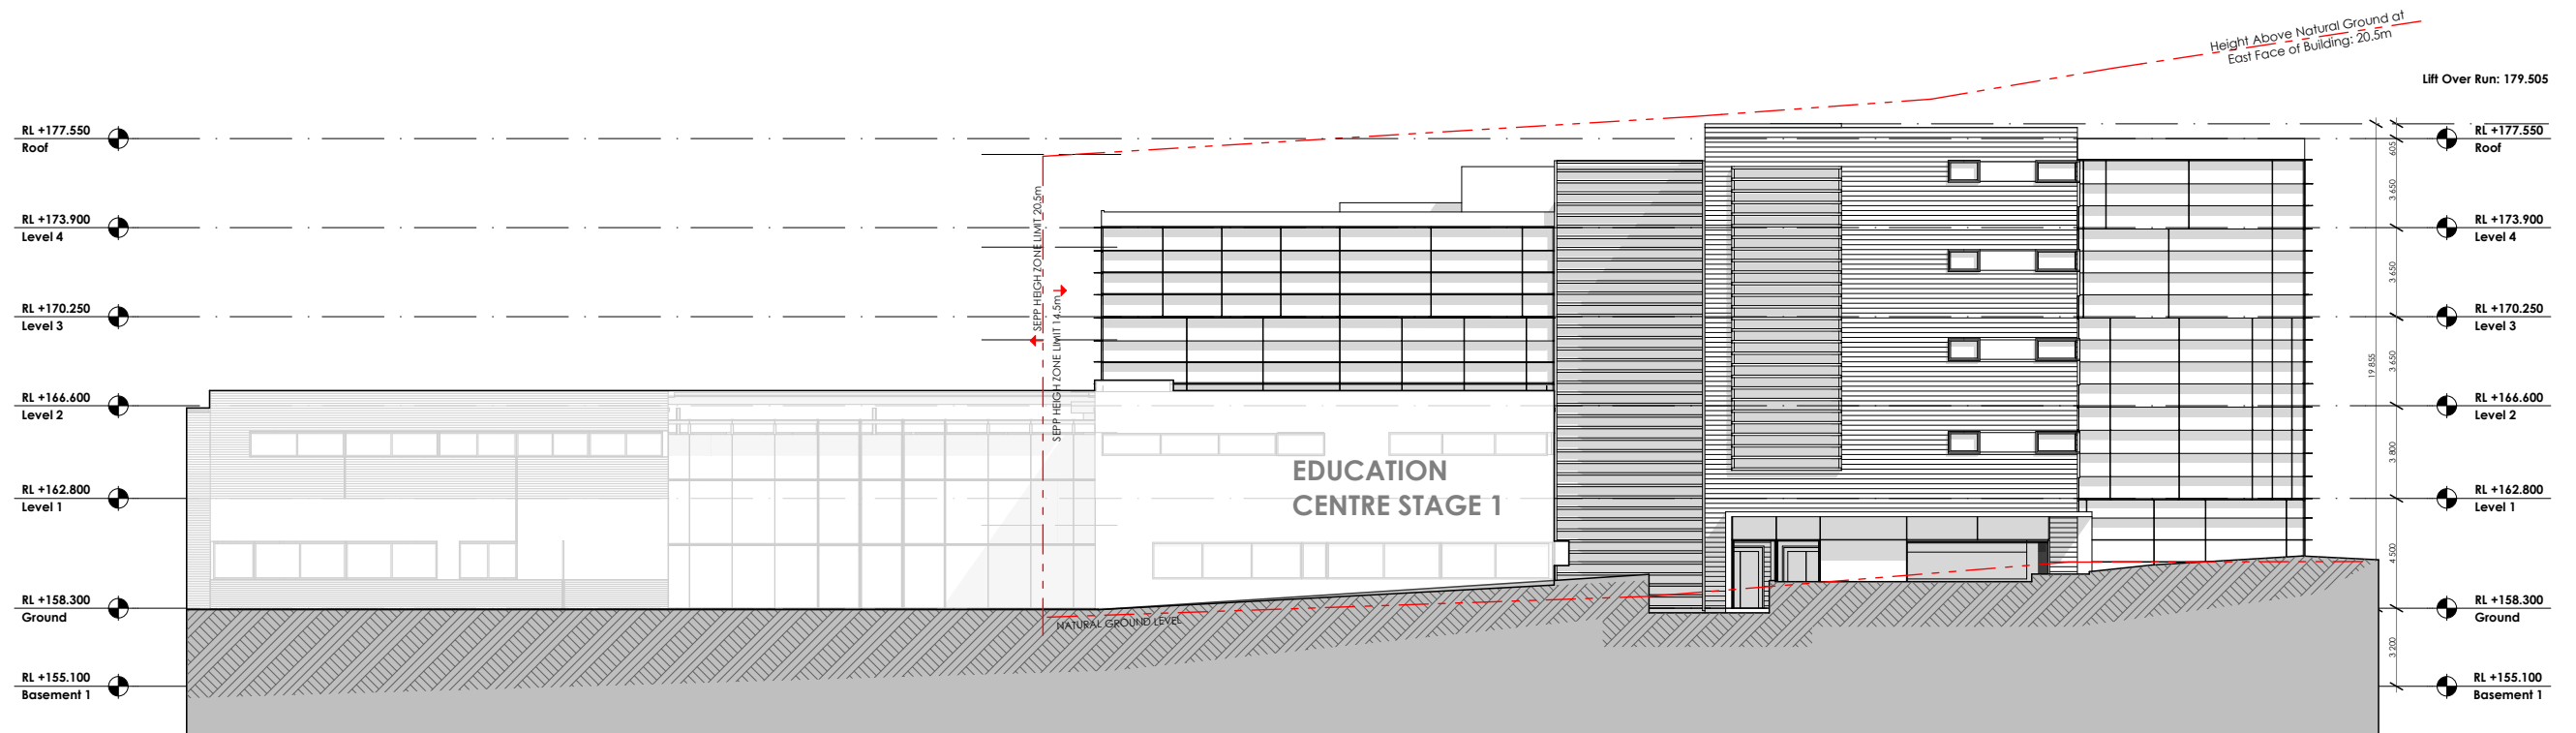

## EAST ELEVATION

12017 DA 01c.pln  
SCALE 1:300

ARCHITECT

**MBMO**

MORRIS BRAY MARTIN OLLMANN  
188 Willoughby Rd T +61 2 9439 6622  
Crows Nest NSW 2065 Australia info@mbmo.com.au  
ABN 90 150 671 051 www.mbmo.com.au  
NSW Architects Registration Board Nominated Architects: Terry Morris 3354 Garry Bray 3555

DEVELOPMENT MANAGER/CLIENT

**SYDNEY ADVENTIST  
HOSPITAL**

PROJECT

**EDUCATION CENTRE - STAGE 2**  
185 FOX VALLEY RD  
WAHROONGA

PROJECT NORTH

DRAWING NAME:

**STAGE 1 & 2 ELEV. 1**

SCALE  
NA

DRAWN  
SdO

QA

DRAWING NUMBER

**12017 -DA-022**

PLOT DATE  
23/08/2013

ISSUE

**N/A**

12017 DA 01c.pln