



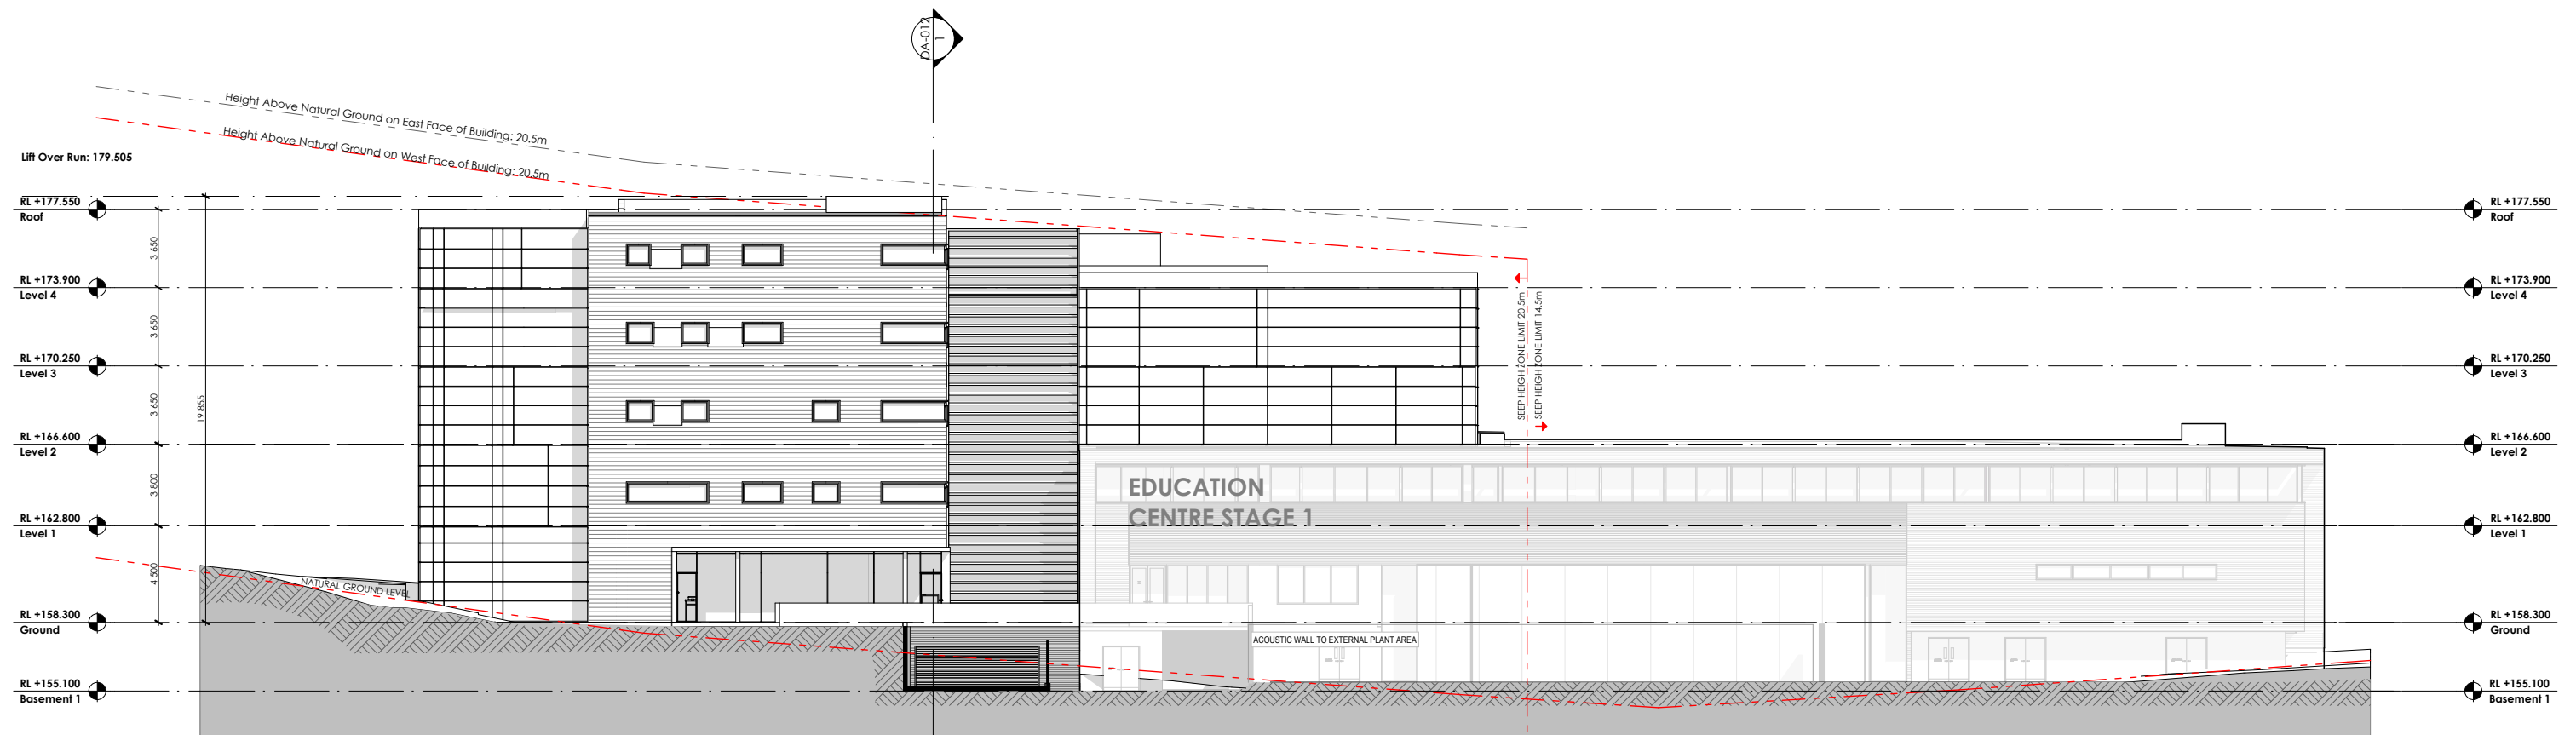

W WEST ELEVATION
12017 DA 01c.pln
SCALE 1:300

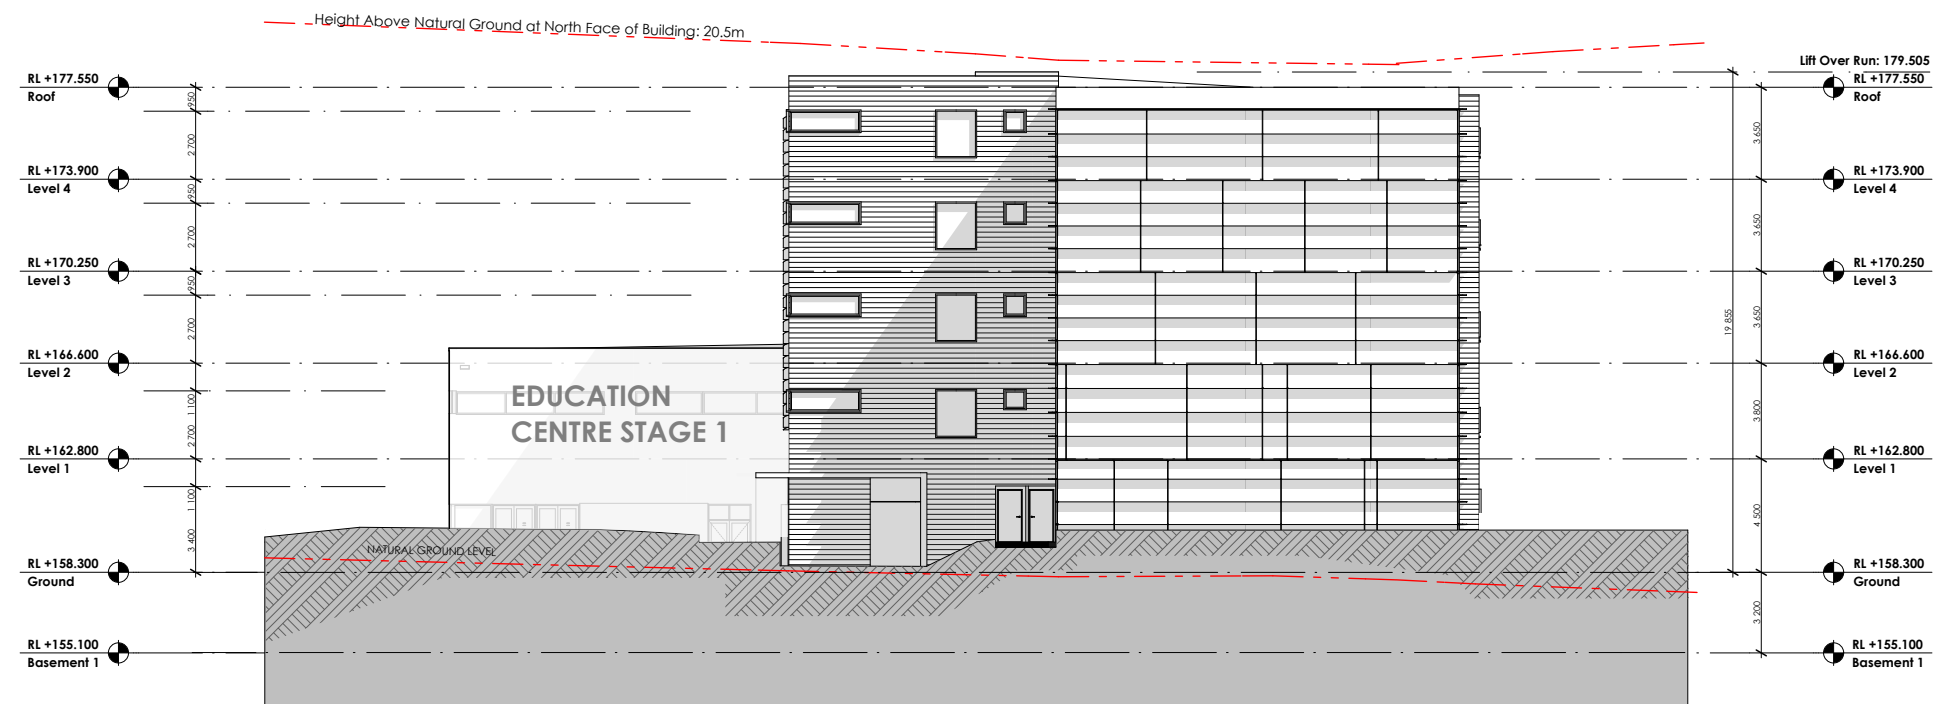

N NORTH ELEVATION
12017 DA 01c.pln
SCALE 1:300