


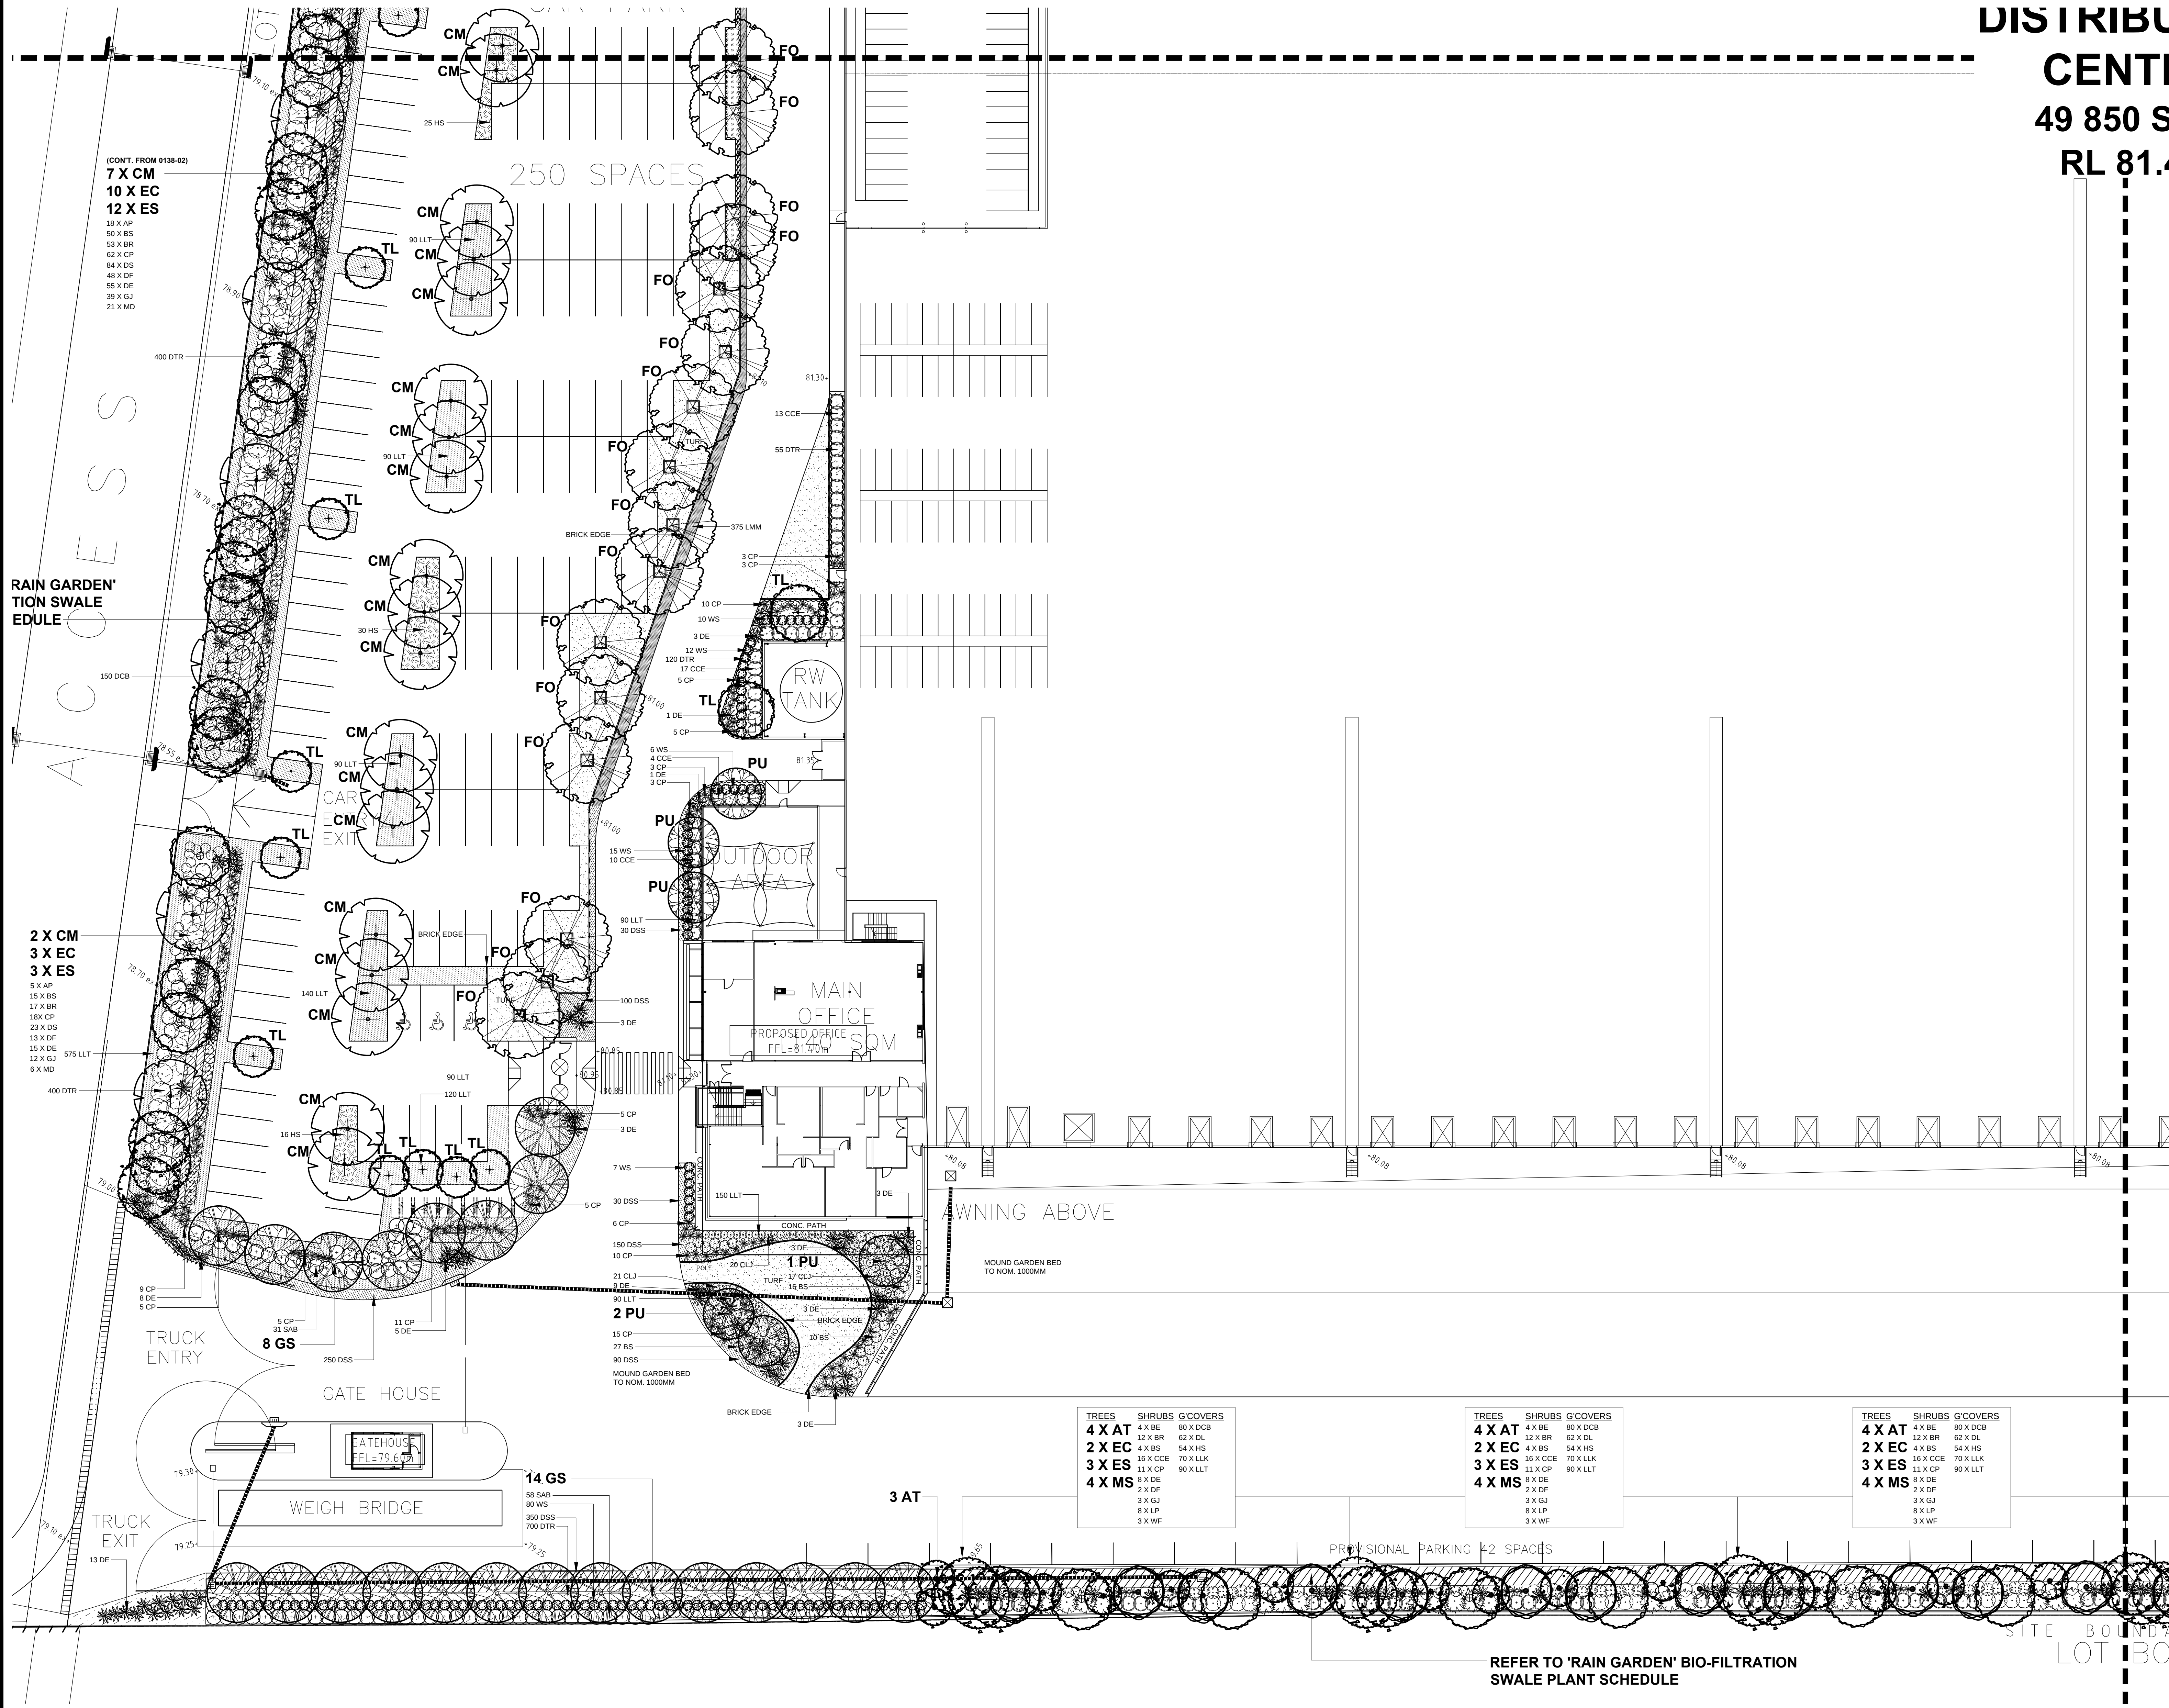

DISTRIBU
CENTI
49 850 S
RL 81.4

NOTE:
PLANTS ARE LIVING ORGANISMS. IF THEY ARE MAINTAINED IN A HEALTHY CONDITION
THEY SHALL CONTINUE TO GROW. IT WILL THEREFORE BE NECESSARY TO
REGULARLY MONITOR THE GROWTH OF THE PLANTS SO THAT THEY CAN BE PRUNED
OR OTHERWISE ATTENDED TO SO THAT THEY DO NOT OUTGROW THEIR ALLOTTED
SPACE.
EXACT LOCATION OF SITE BOUNDARIES ARE TO BE CONFIRMED ON SITE PRIOR TO
COMMENCEMENT OF WORK.
WRITTEN DIMENSIONS SHALL TAKE PRECEDENCE OVER SCALED MEASUREMENTS.
ALL DIMENSIONS AND LEVELS SHALL BE VERIFIED BY CONTRACTOR ON SITE.
CONTRACTOR SHALL OBTAIN LANDSCAPE ARCHITECT'S WRITTEN APPROVAL OF INITIAL
SETOUT PRIOR TO COMMENCEMENT OF WORK. IF IN DOUBT, CONTACT LANDSCAPE
ARCHITECT.
ANY BATTER GREATER THAN 1 IN 3 SHALL BE STABILISED BY APPROVED GEOFABRIC
OR OTHER EROSION CONTROL MEASURE, TO SATISFACTION OF LANDSCAPE
ARCHITECT.
FINAL PLANT SIZES MAY BE ADJUSTED AS NECESSARY TO SUIT AVAILABILITY OF
PLANT SPECIES AT TIME OF IMPLEMENTATION AND FINAL PROJECT BUDGET.
SHOULD PROPOSED TREE LOCATION HAVE THE POTENTIAL TO INTERFERE WITH
EXISTING OR PROPOSED UTILITIES, CONTRACTOR SHALL ADVISE LANDSCAPE
ARCHITECT AND AVOID INSTRUCTIONS PRIOR TO PROCEEDING.

SHEET LAYOUT	
REFER PLAN 0138-02 (SCALE 1 : 250)	REFER PLAN 0138-03 (SCALE 1 : 250)
REFER PLAN 0138-01 (SCALE 1 : 500)	
REFER PLAN 0138-05 (SCALE 1 : 250)	REFER PLAN 0138-04 (SCALE 1 : 250)

LEGEND

- PROPOSED EVERGREEN TREES
- PROPOSED DECIDUOUS FEATURE TREES
- SOFT LEAF BUFFALO TURF
- PROPOSED SHRUB & GROUND COVER PLANTING REFER TO PLANT SCHEDULE
- BRICK GARDEN EDGE

MAGNETIC NORTH PROJECT NORTH

C	FINALISED DEVELOPMENT APPLICATION	21/06/10
B	DEVELOPMENT APPLICATION	15/06/10
A	FOR REVIEW AND DISCUSSION	10/06/10
ISSUE	DESCRIPTION	DATE

Peter Glass & Associates
Landscape Architects
Environmental Planners
Pool Designers
69 Christie Street, St Leonards NSW 2065
Phone (02) 9906 2727 Fax (02) 9906 4470
Email: design@peterglass.com.au
Web: www.peterglass.com.au

CLIENT
AUSTRALAND
COMMERCIAL & INDUSTRIAL DIVISION
LEVEL 3, 1G, HOMERUSH BAY DRIVE, PHONE : (02) 9767 2000
RHODES, NSW 2138 LOOKED EAC 21/06 FAX : (02) 9767 2933
NORTH RYDE NSW 21670

PROJECT
**PROPOSED WAREHOUSE FACILITY
FOR K-MART WAREHOUSE AT
STAGE 3 EASTERN CREEK
INDUSTRIAL PARK**

DRAWING TITLE
**LANDSCAPE PLAN
SOUTH WEST SECTOR**

SCALE 1:250 @ B1
DESIGNED/DRAWN PL/AH
CHECKED PL
DATE 07/06/2010
JOB NUMBER 0138

DRAWING NUMBER	ISSUE
0138-05	C

TREES	SHRUBS	G'COVERS
4 X AT	4 X BE	80 X DCB
2 X EC	12 X BR	62 X DL
3 X ES	4 X BS	54 X HS
4 X MS	16 X CCE	70 X LLK
	11 X CP	90 X LLT
	6 X DE	2 X DF
	3 X GF	8 X LP
	3 X WF	

REFER TO 'RAIN GARDEN' BIO-FILTRATION
SWALE PLANT SCHEDULE