

In accepting and utilizing the document the recipient agrees that SJB Architects Pty. Ltd. (SJB Architects) retains all common law, statutory law and other rights including copyright and intellectual property rights. The recipient agrees not to use the document for any purpose other than the intended use, to waive all claims against SJB Architects resulting from unauthorised changes, or to make the document or other projects without the prior written consent of SJB Architects. Under no circumstances shall transfer of the document be deemed a sale. SJB Architects makes no warranties of fitness for any purpose.

The Builder/Contractor shall verify job dimensions prior to any work commencing. Figure dimensions shall take precedence over scaled work.


S75W - FOR APPROVAL

Rev.	Date	Revision
A	12/11/2010	DA Test of Adequacy
A-1	22/02/2011	Preferred Project
A-2	15/04/2012	S75W - March 2012



WINTER GARDEN ON LEVEL 17 ONLY
NEW NOTE

WINTER GARDEN ON LEVEL 17 ONLY
NEW NOTE

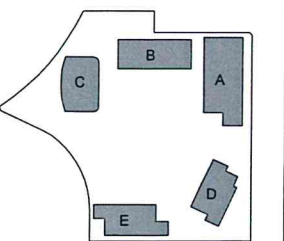

Client



Billbergia
creating communities®

Project
**STAGE 2A + 3A
WALKER ST.
RHODES
for
Billbergia Developments**

Drawing Name
**Level 17 Plan
Level 18 similar**

Date
18.04.2012

Scale
1 : 250

Sheet Size
@ B1

Reg No.
BS/NH

Job No.
4410

Drawing No.
A-0214

Revision
A-2

SJB Architects
Level 2, 450 Crown St
Sydney Hills NSW
2010 Australia
T 61 2 9380 9611
F 61 2 9380 9622
www.sjb.com.au
Nominated Architects
Adam Haddock T186
John Tricker T204



**NSW GOVERNMENT
Planning**

Issued under the Environmental Planning and Assessment Act 1979

Approved Section 75W Modification Application

No. 1 granted on the 26/9/2012

in respect to MP 10-0105

Signed [Signature]

Sheet No. 15 of 33


In accepting and using this document the recipient agrees that SJB Architects (NSW) Pty. Ltd. AS/NZS 9194:2001 SJB Architects, retains all common law, statutory and other rights including copyright and intellectual property rights. The recipient agrees not to use the document for any purpose other than its intended use, to make any alterations to the document without the prior written consent of SJB Architects. Under no circumstances shall the transfer of this document be deemed a sale. SJB Architects makes no warranties of fitness for any purpose.

The Recipient/Contractor shall verify job dimensions prior to any work commencing. Figure dimensions shall take precedence over scaled work.

S75W - FOR APPROVAL

Rev.	Date	Revision
A	12/11/2010	DA Test of Adequacy
A-1	22/02/2011	Preferred Project
A-2	15/04/2012	S75W - March 2012

NOTE:
ALL INTERNAL RL'S REPRESENT
STRUCTURAL SLAB LEVEL TYPICALLY.

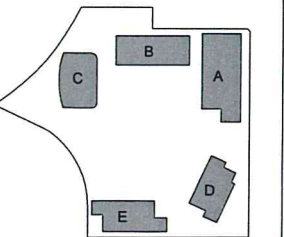

Client



Billbergia
creating communities®

Project
**STAGE 2A + 3A
WALKER ST.
RHODES
for
Billbergia Developments**

Drawing Name
Level 19 Plan



Date
18.04.2012

Scale
1 : 250

Sheet Size
@ B1

Rep No.
BS/NH

Job No.
4410

Drawing No.
A-0215

Revision
A-2

SJB Architects
Level 2, 400 Crown St
Sydney NSW
2019 Australia
T 61 2 9380 9811
F 61 2 9380 9822
www.sjb.com.au
Nominated Architects
Adam Hadow 7188
John Pradell 7004



**NSW GOVERNMENT
Planning**

Issued under the Environmental Planning and Assessment Act 1979

Approved Section 75W Modification Application

No. 1 granted on the 26/9/2012

in respect to MP 10-0105

Signed [Signature]

Sheet No. 16 of 33


In accepting and utilizing this document the recipient agrees that SJB Architects NSW Pty Ltd (SJB Architects) retains all common law, statutory law and other rights including copyright and intellectual property rights. The recipient agrees not to use this document for any purpose other than its intended use, to waive all claims against SJB Architects resulting from unauthorised changes, or to share the document on other projects without the prior written consent of SJB Architects. Under no circumstances shall transfer of the document be deemed a sale. SJB Architects makes no warranties of fitness for any purpose.

The Builder/Contractor shall verify job dimensions prior to any work commencing. Figure dimensions shall take precedence over scaled work.

S75W - FOR APPROVAL

Rev.	Date	Revision
A	12/11/2010	DA Test of Adequacy
A-1	22/02/2011	Preferred Project
A-2	15/04/2012	S75W - March 2012

NOTE:
ALL INTERNAL RL'S REPRESENT
STRUCTURAL SLAB LEVEL TYPICALLY.

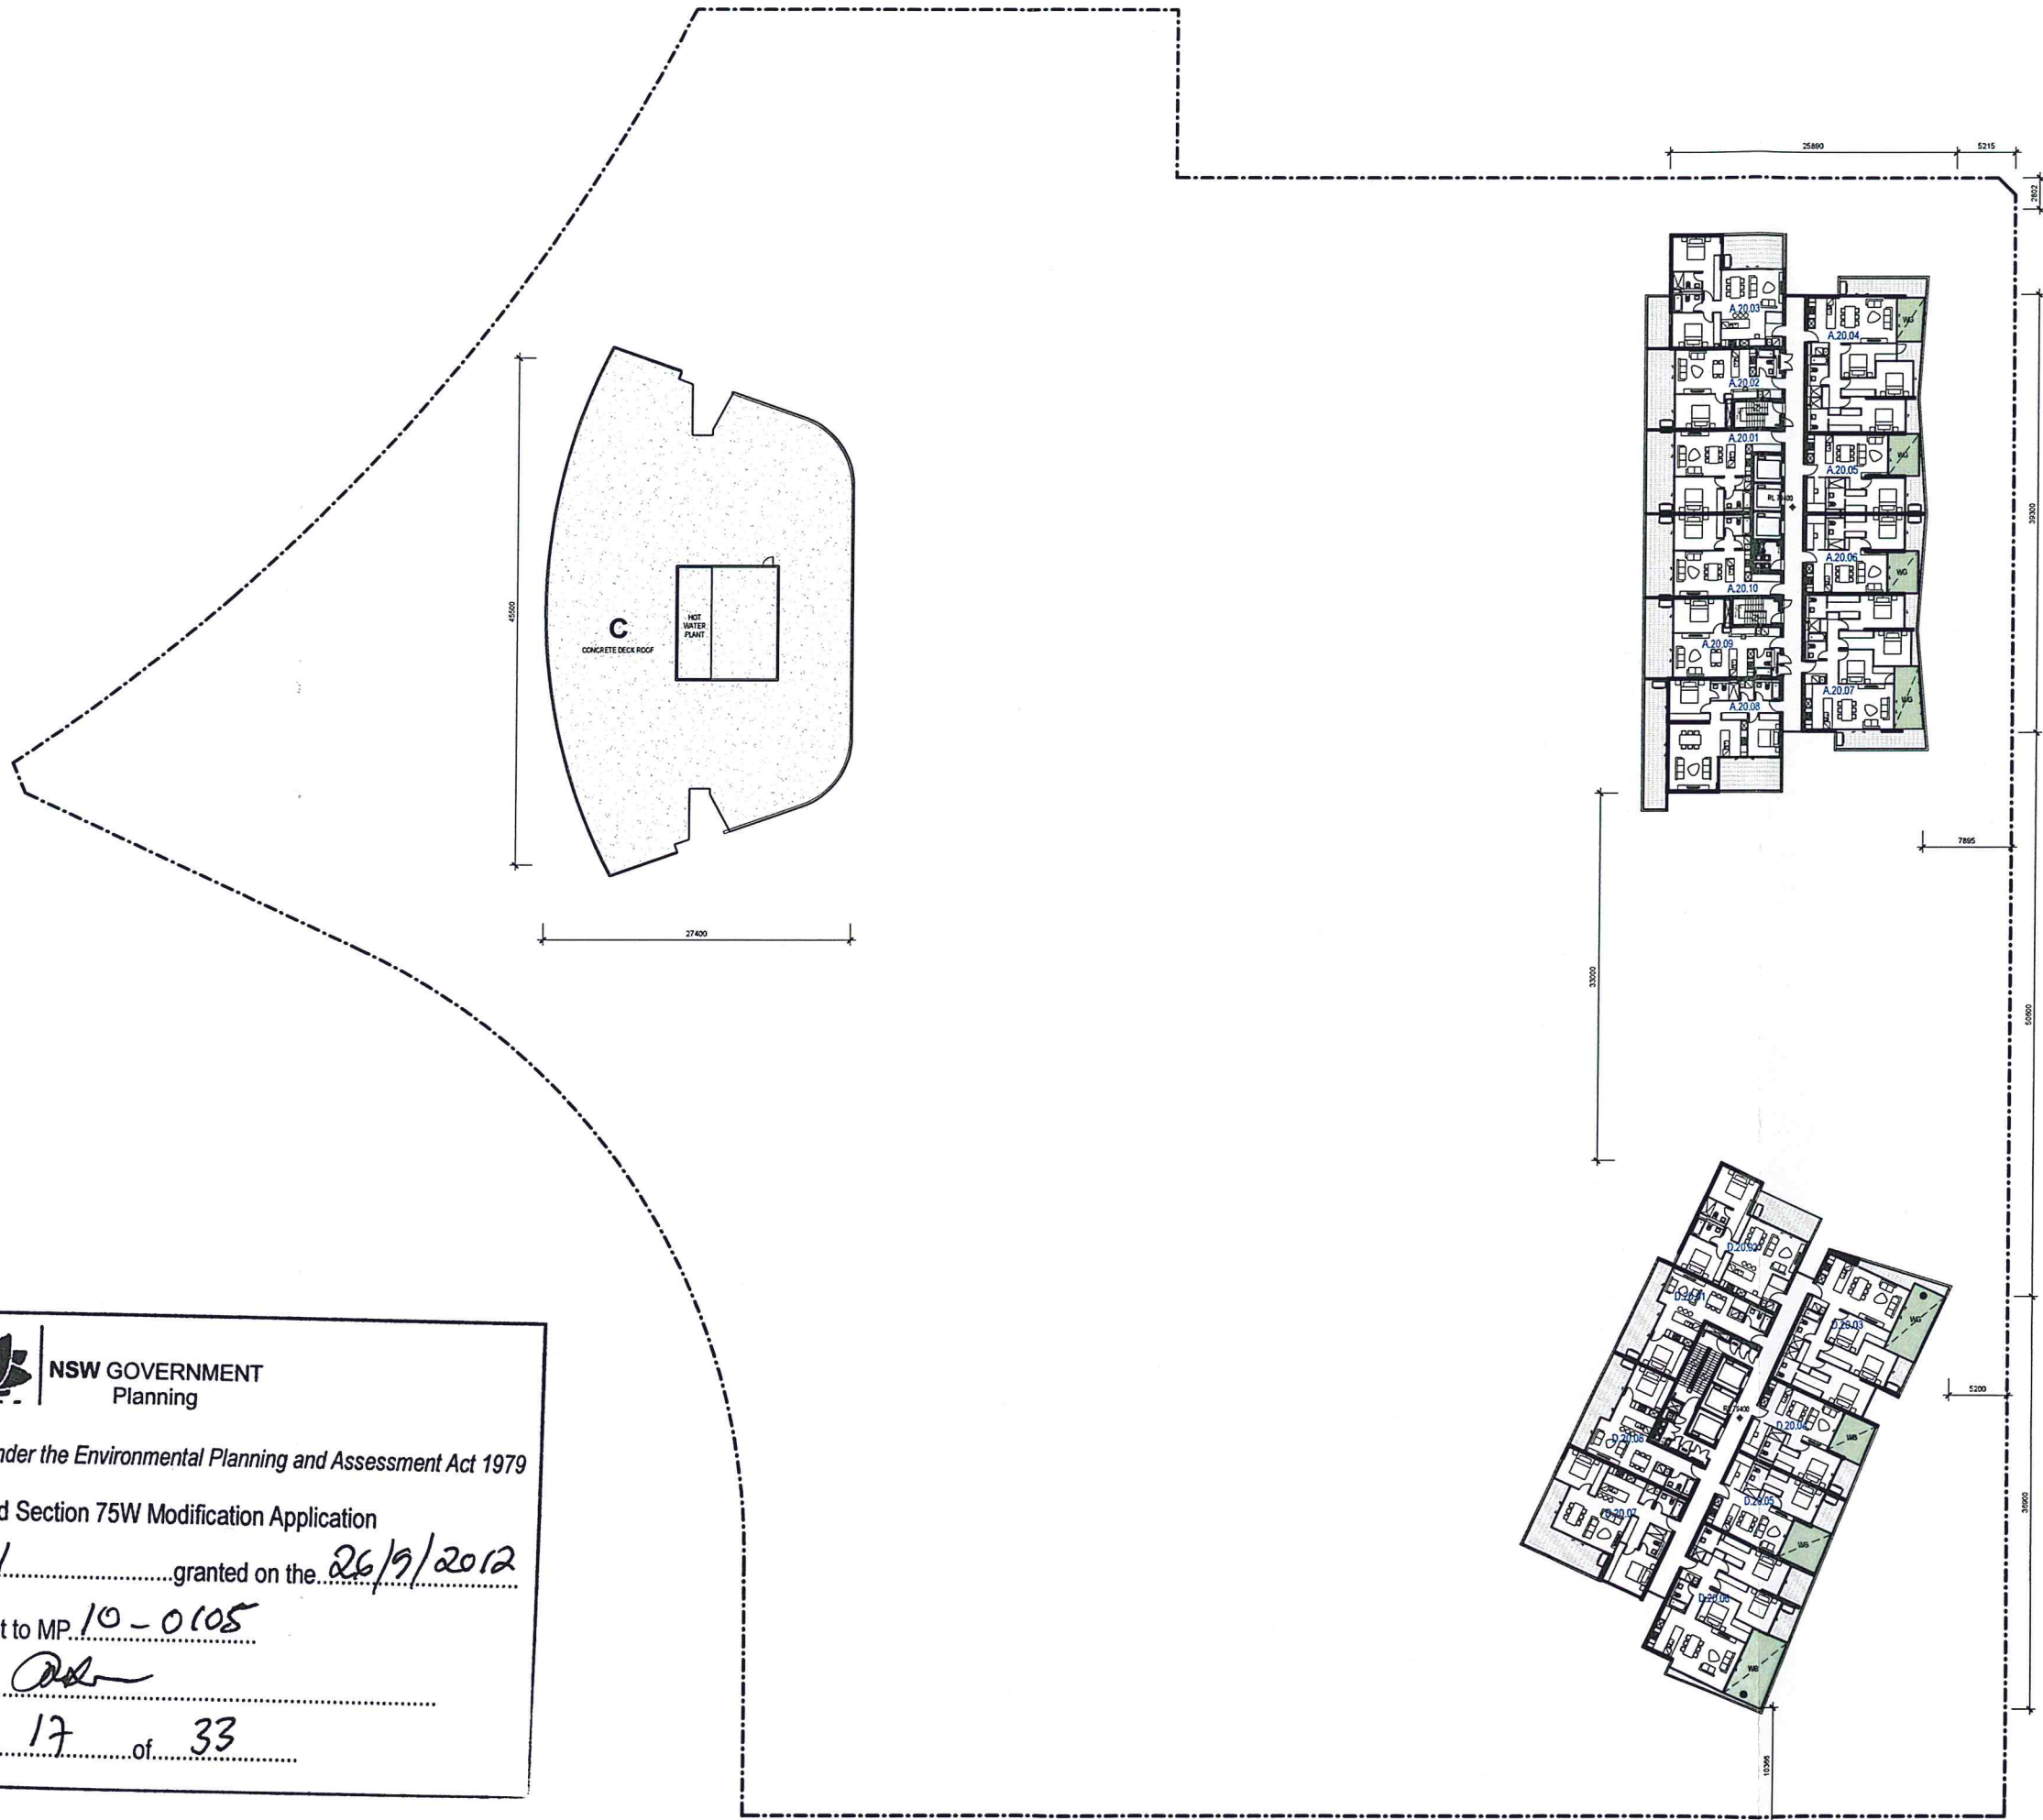

NSW GOVERNMENT
Planning

Issued under the Environmental Planning and Assessment Act 1979

Approved Section 75W Modification Application

No. 1 granted on the 26/9/2012

in respect to MP 10-0105

Signed [Signature]

Sheet No. 17 of 33

Client



Billbergia
creating communities®

Project

STAGE 2A + 3A
WALKER ST.
RHODES
for
Billbergia Developments

Drawing Name

Level 20 Plan



Date Scale Sheet Size

18.04.2012 1 : 250 @ B1

Reg No. Drawn Chk.

BS/NH JP

Job No. Drawing No. Revision

4410 A-0216 A-2

SJB Architects
Level 2, 450 Crown St
Surry Hills NSW
2010 Australia
T 61 2 9380 9911
F 61 2 9380 9922
www.sjb.com.au

Nominated Architects
Adam Haddock 7188
John Fradet 7704





In accepting and utilizing this document the recipient agrees that SJB Architects (NSW) Pty Ltd, ACN 061 194 724 (SJB Architects) retains all common law, statutory law and other rights including copyright and intellectual property rights. The recipient agrees not to use this document for any purpose other than the intended use, to waive all claims against SJB Architects resulting from unauthorised changes, or to make the document on other projects without the prior written consent of SJB Architects. Under no circumstances shall the use of this document be deemed a sale. SJB Architects makes no warranties of fitness for any purpose.

The Builder/Contractor shall verify job dimensions prior to any work commencing. Figure dimensions shall take precedence over scaled work.

S75W - FOR APPROVAL

Rev.	Date	Revision
A	12/11/2010	DA Test of Adequacy
A-1	22/02/2011	Preferred Project
A-2	15/04/2012	S75W - March 2012

NOTE:
ALL INTERNAL RL'S REPRESENT
STRUCTURAL SLAB LEVEL TYPICALLY.

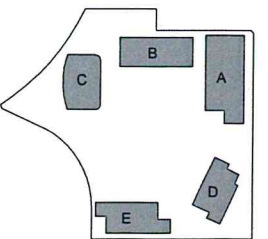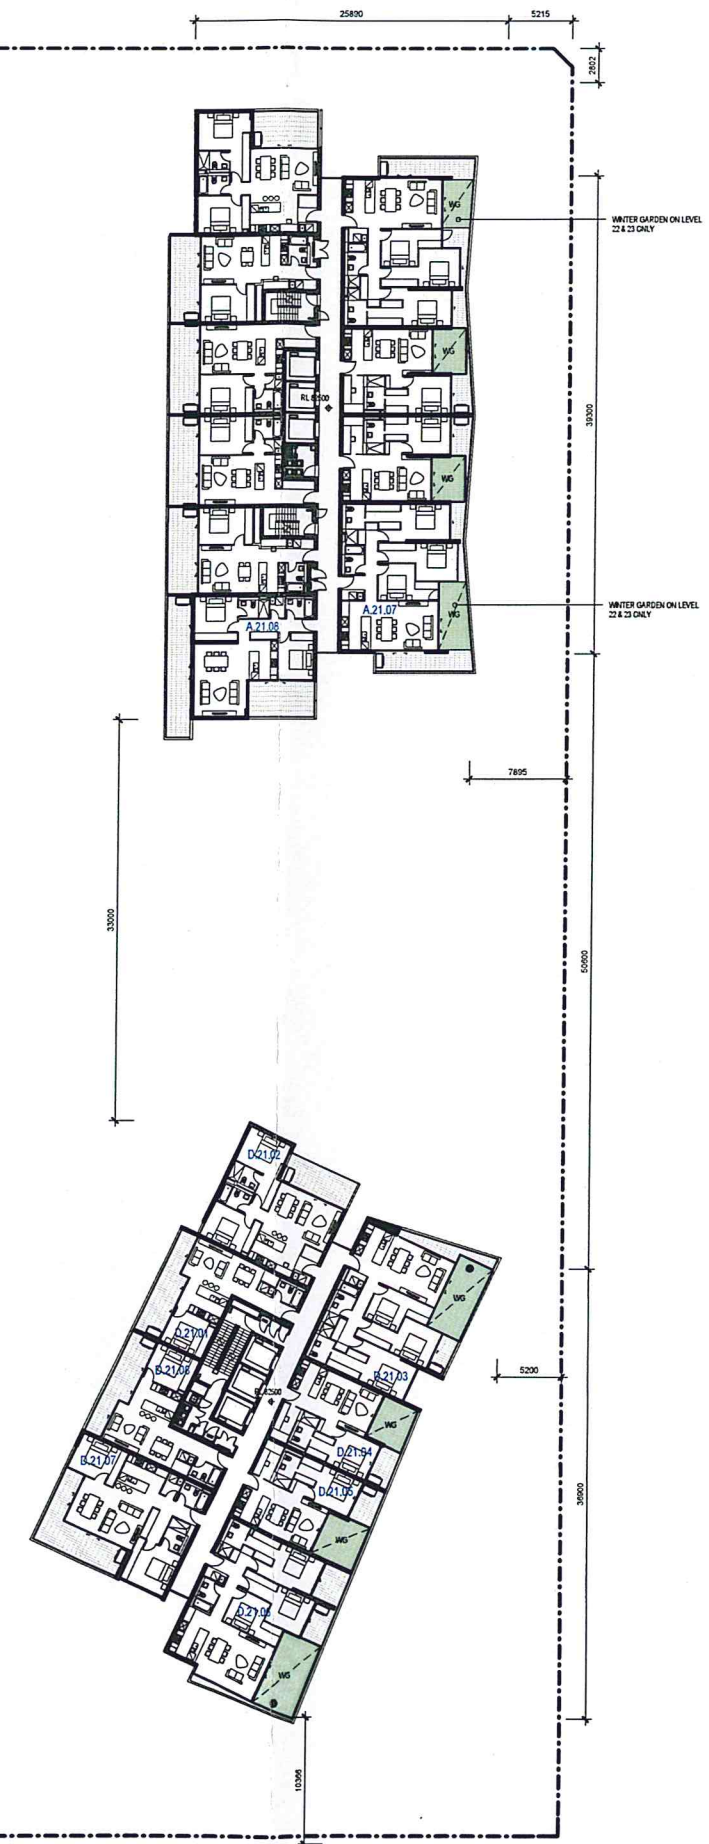

Client



Billbergia
creating communities®

Project
**STAGE 2A + 3A
WALKER ST.
RHODES
for
Billbergia Developments**

Drawing Name
**Level 21 Plan
Levels 22-24 similar**



Date: 18.04.2012 Scale: 1 : 250 Sheet Size: @ B1

Reg No. BS/NH Drawn: JP

Job No. 4410 Drawing No. A-0217 Revision: A-2

SJB Architects
Level 2, 450 Crown St
Surry Hills NSW
2010 Australia
T 61 2 9380 9911
F 61 2 9380 9922
www.sjb.com.au
Nominated Architects
Adam Hadow T188
John Pradell T204



**NSW GOVERNMENT
Planning**

Issued under the Environmental Planning and Assessment Act 1979

Approved Section 75W Modification Application

No. 1 granted on the 26/9/2012

in respect to MP 10-0105

Signed: [Signature]

Sheet No. 18 of 33

In accepting and using this document the recipient agrees that SJB Architects (NSW) Pty. Ltd. (SJB) shall retain all copyright and intellectual property rights. The recipient agrees not to use this document for any purpose other than its intended use. To make all claims against SJB Architects resulting from unauthorised changes, to make the document in other projects without the prior written consent of SJB Architects. Under no circumstances shall transfer of the document be deemed a sale. SJB Architects makes no warranties of fitness for any purpose.


The Bulk/Contractor shall verify job dimensions prior to any work commencing. Figure dimensions shall take precedence over scaled work.

S75W - FOR APPROVAL


Rev.	Date	Revision
A	12/11/2010	DA Test of Adequacy
A-1	20/02/2011	Preferred Project
A-2	15/04/2012	S75W - March 2012

NOTE:
ALL INTERNAL RL'S REPRESENT
STRUCTURAL SLAB LEVEL TYPICALLY.

NOTE:
ROOF LEVEL RL'S ARE SSL AT LOW
POINT IN ROOF TYPICALLY

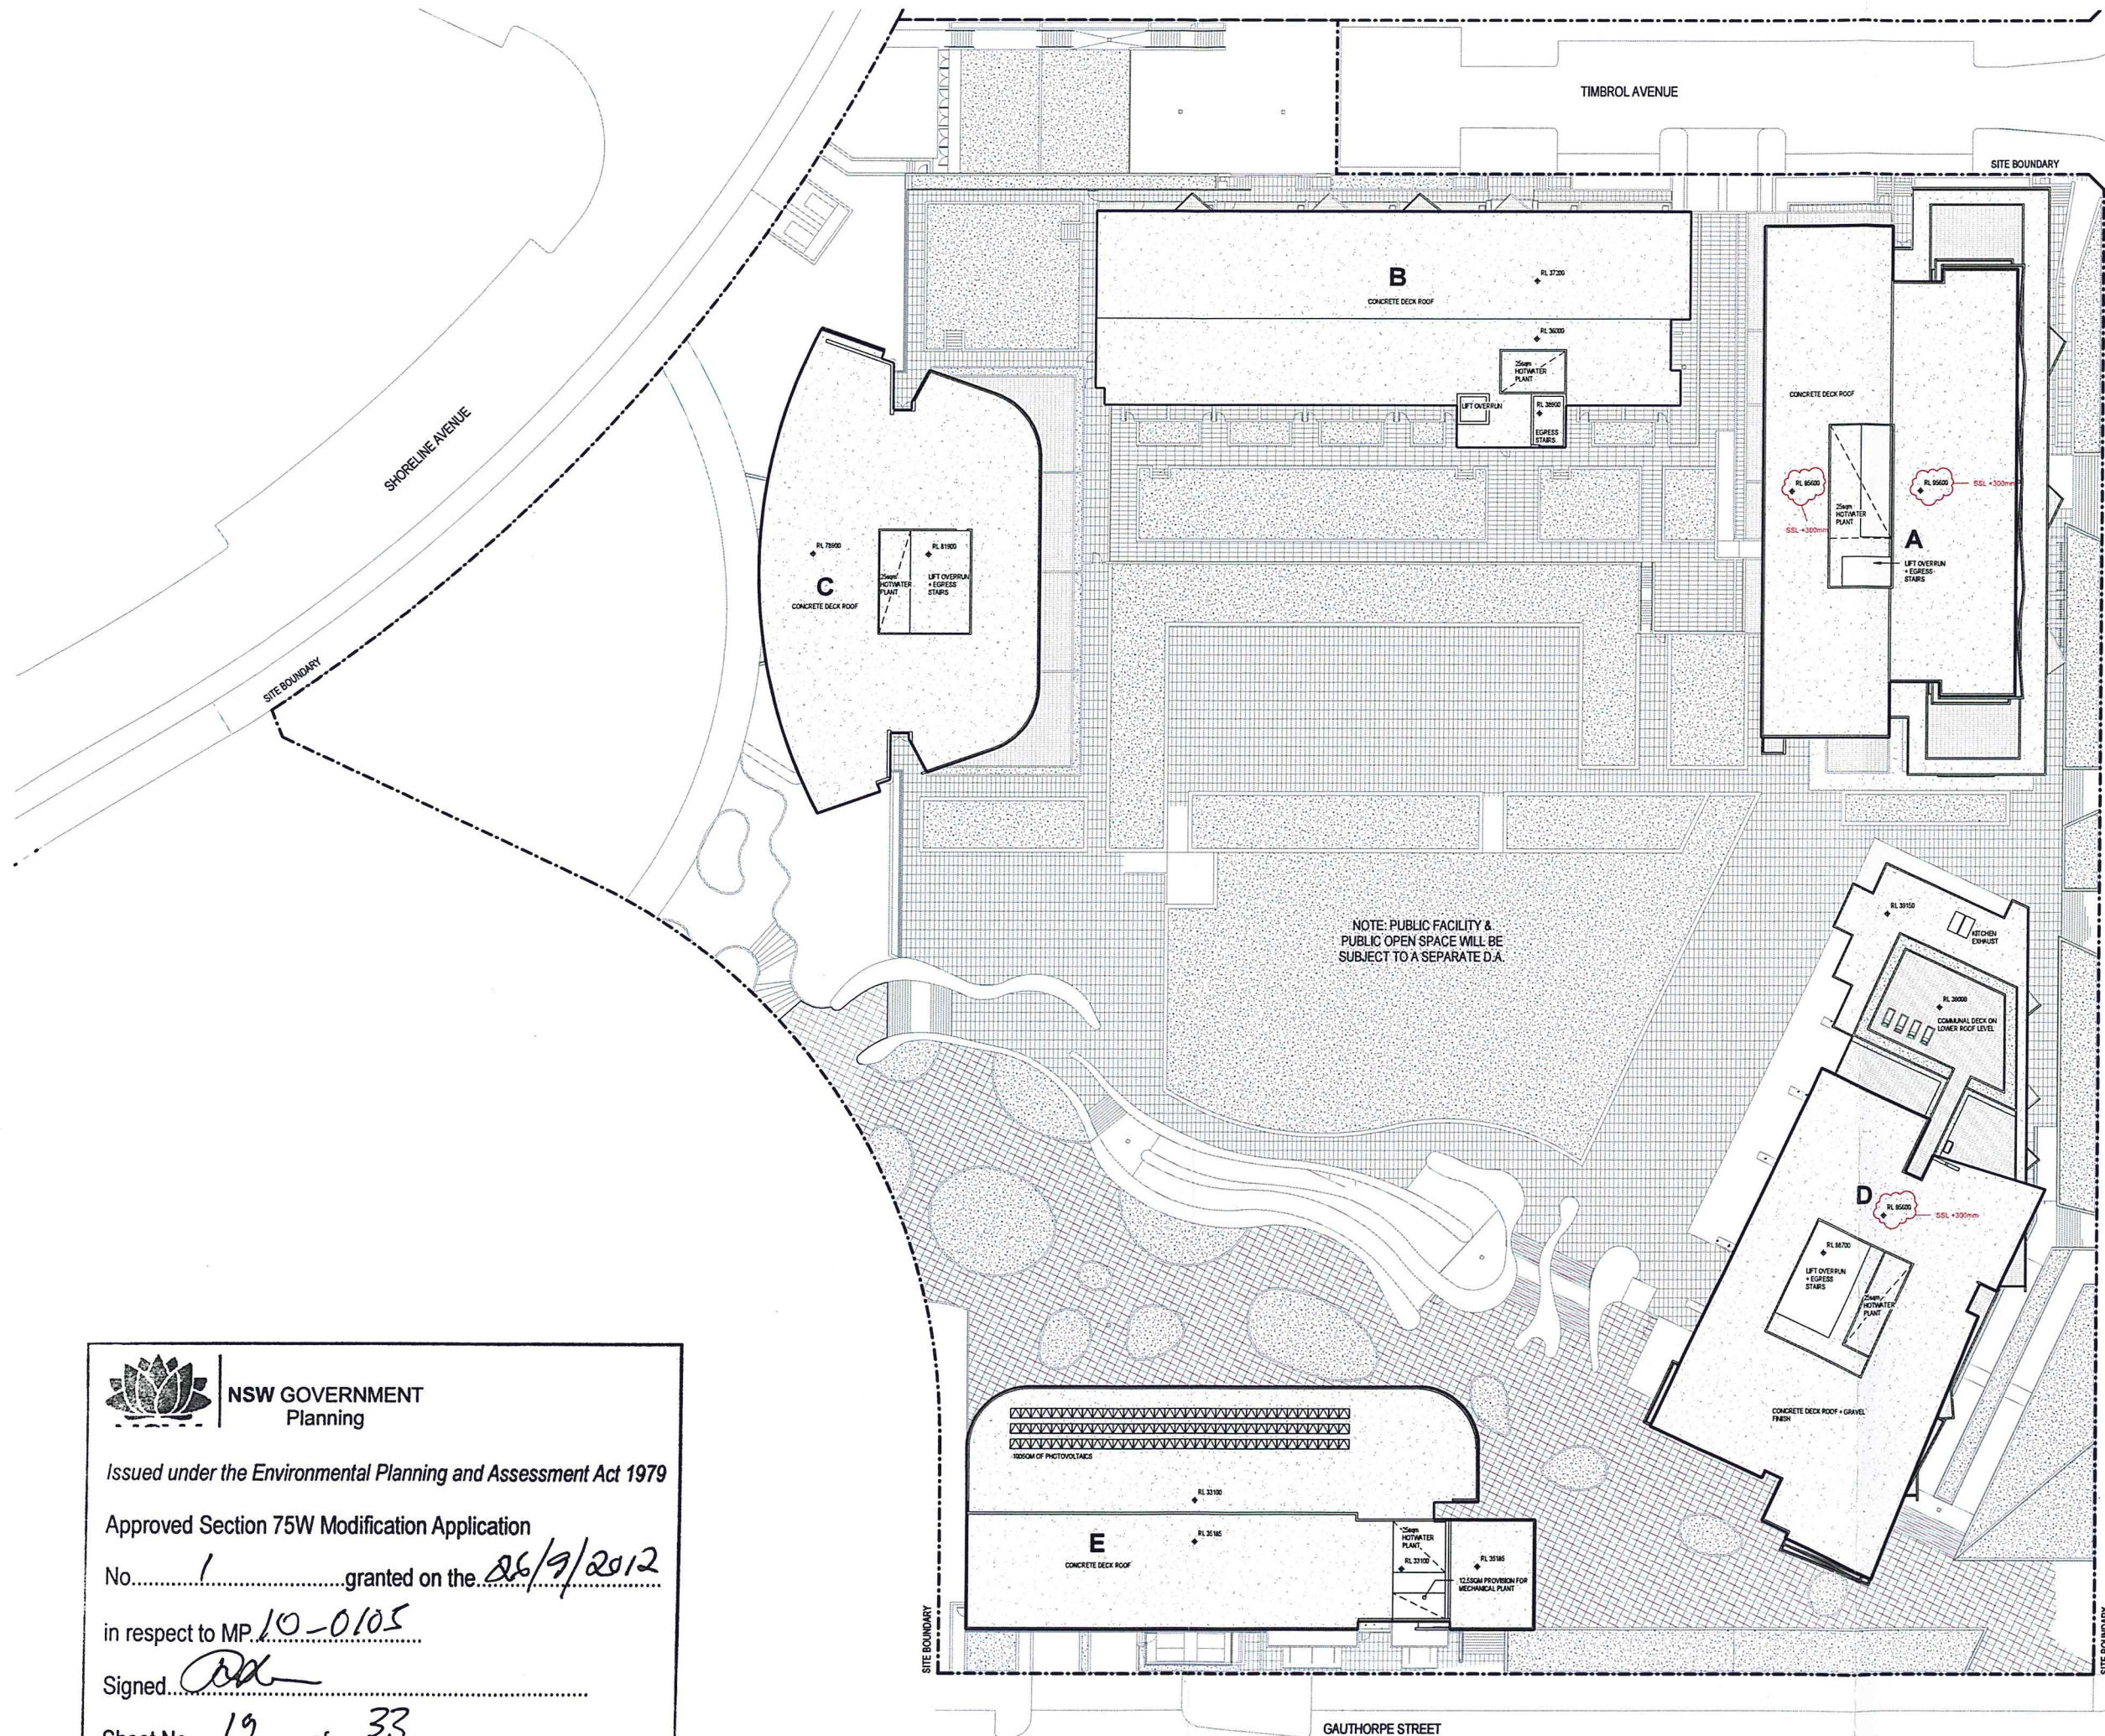

NOTE: PUBLIC FACILITY &
PUBLIC OPEN SPACE WILL BE
SUBJECT TO A SEPARATE D.A.

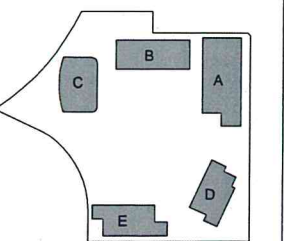

Client:



Billbergia
creating communities®

Project:

**STAGE 2A + 3A
WALKER ST.
RHODES
for
Billbergia Developments**

Drawing Name:

Roof Plan



Date: 18.04.2012 Scale: 1 : 250 Sheet Size: @ B1

Rep No. Drawn: BS/NH Chk. JP

Job No. Drawing No. Revision: 4410 A-0218 A-2

SJB Architects
Level 2, 400 Crown St
Sydney NSW
2010 Australia
T 61 2 9360 9911
www.sjb.com.au

Nominated Architects
Adam Haddock 7188
John Pringle 7004



**NSW GOVERNMENT
Planning**

Issued under the Environmental Planning and Assessment Act 1979


Approved Section 75W Modification Application

No. 1 granted on the 26/9/2012


in respect to MP 10-0105

Signed: [Signature]


Sheet No. 19 of 33

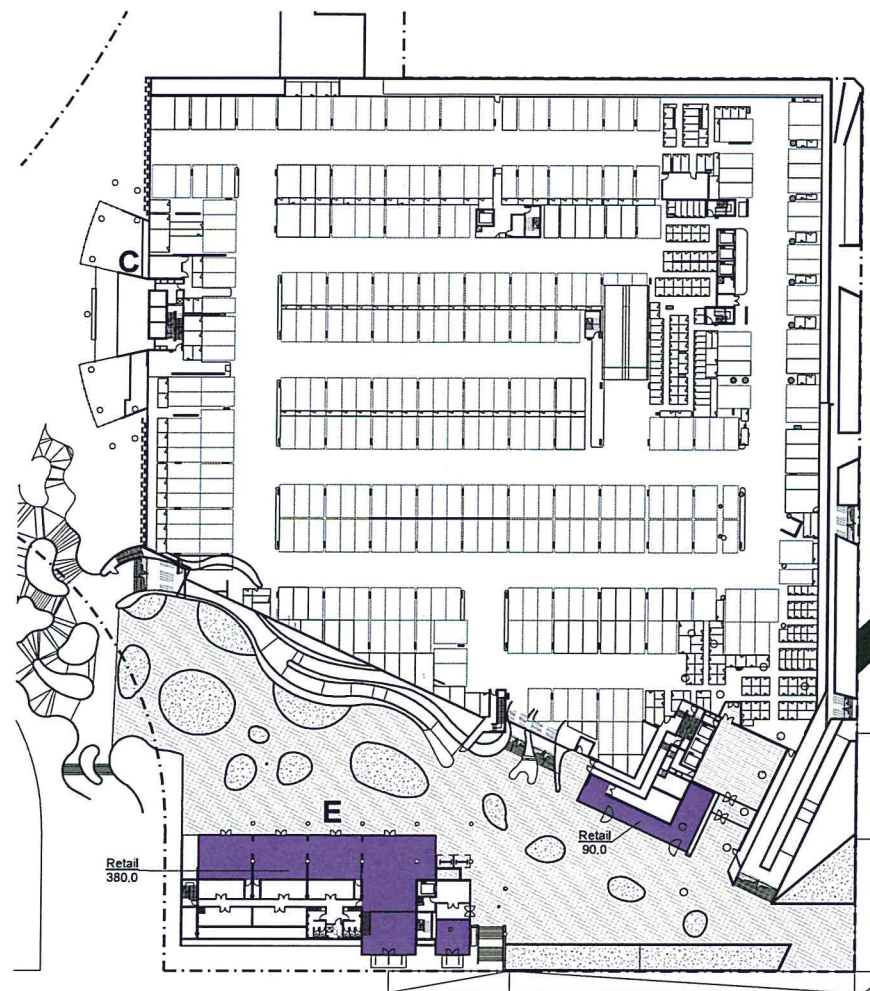


BASEMENT 1

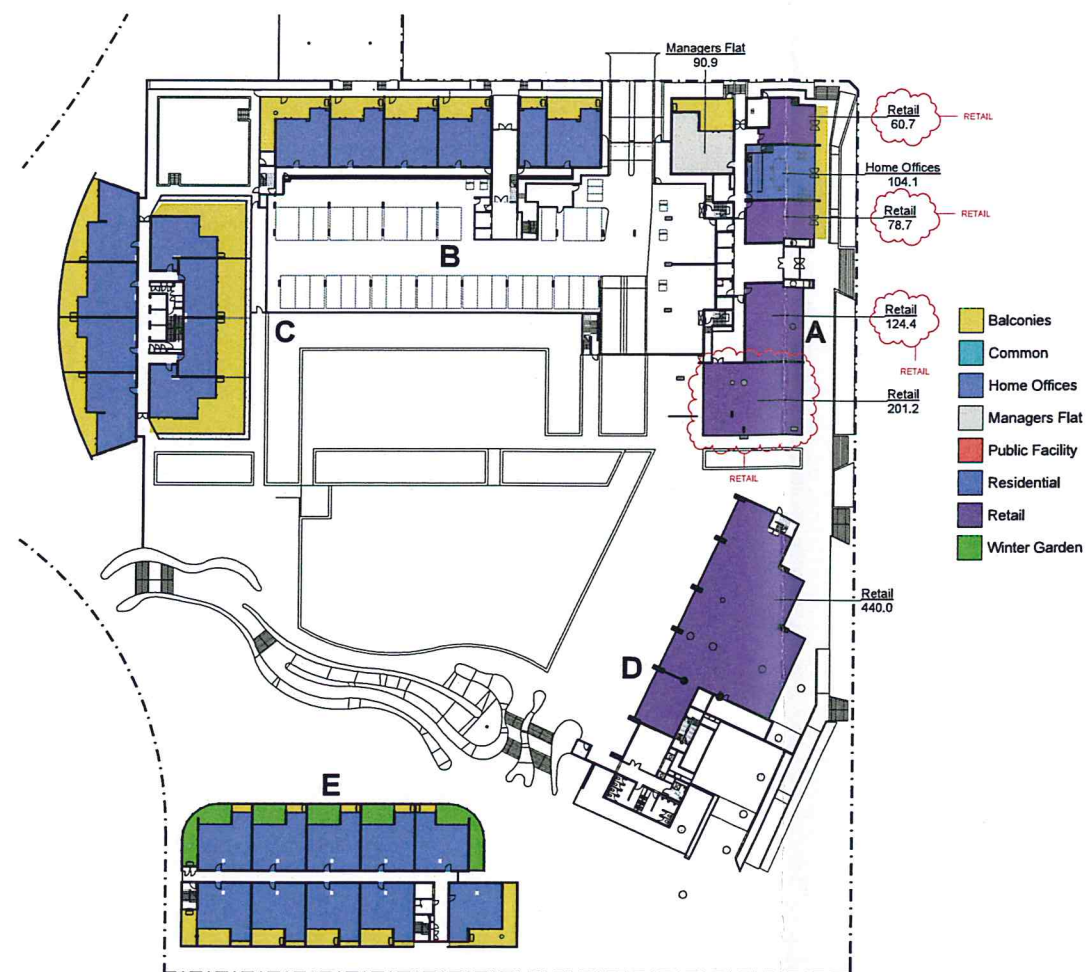

PODIUM

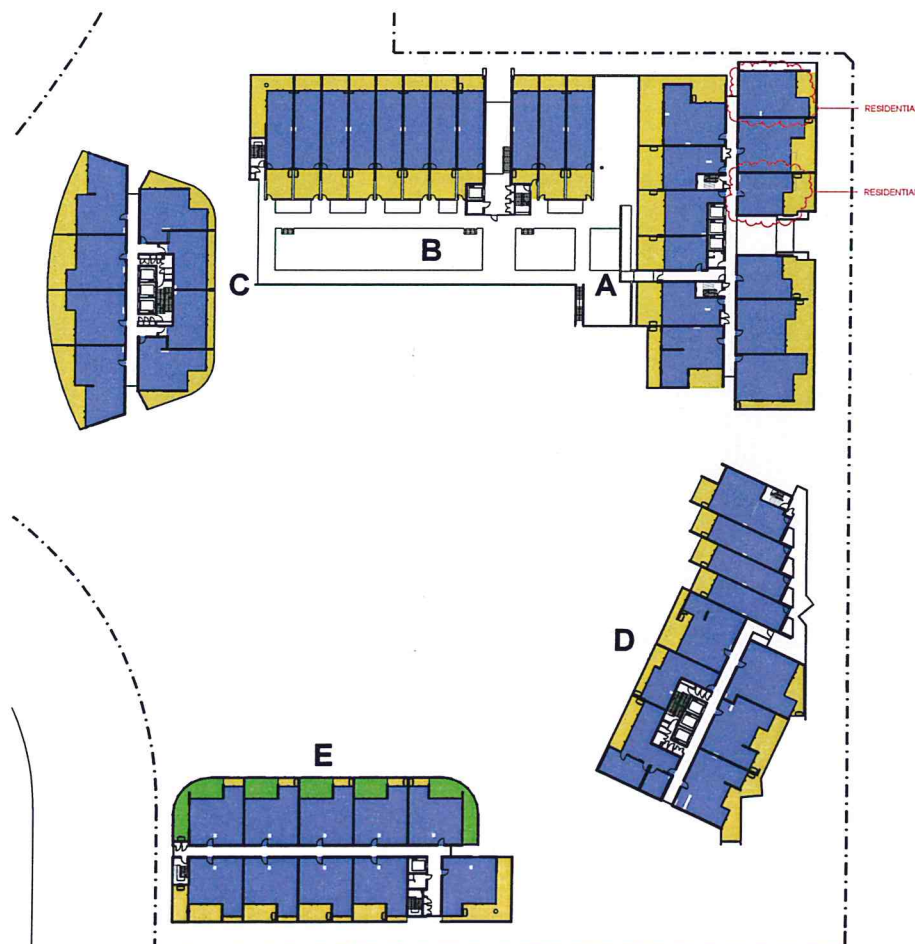

LEVEL 1

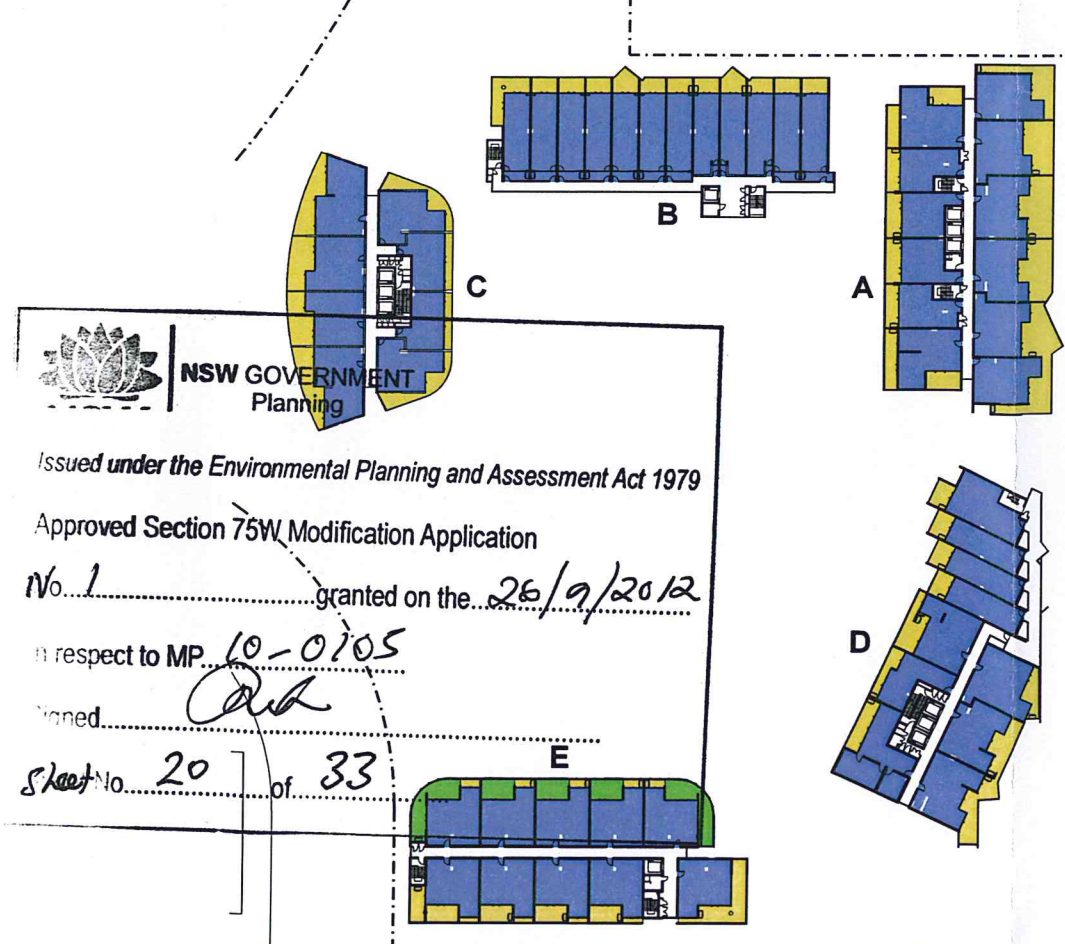

LEVEL 2-4



NSW GOVERNMENT
Planning

Issued under the Environmental Planning and Assessment Act 1979

Approved Section 75W Modification Application

No. 1 granted on the 26/9/2012

in respect to MP 10-0105

Signed: [Signature]

Sheet No. 20 of 33

In accepting and using this document the recipient agrees that SJB Architects (NSW) Pty Ltd, ACN 081 084 724 (SJB Architects) retain all copyright, design and other rights in the design and construction of the project. The recipient agrees not to use the design or construction for any purpose other than the intended use, to make any changes to the design or construction, or to make the design or construction available to any third party without the prior written consent of SJB Architects. Under no circumstances shall the design or construction be used for any purpose other than the intended use. SJB Architects makes no warranty of fitness for any purpose.

S75W - FOR APPROVAL


Rev.	Date	Revision
A	12/11/2010	DA Test of Adequacy
A-1	22/02/2011	Preferred Project
	15/04/2012	S75W - March 2012

GFA SUMMARY

	BLDG-A	BLDG-B	BLDG-C	BLDG-D	BLDG-E
	GFA RETAIL	GFA RES.	GFA RES.	GFA RES.	GFA RES.
BASE-02					
BASE-01					
PODIUM	85	106	423	613	738
LEVEL-01	843	638	613	743	758
LEVEL-02	811	606	613	743	758
LEVEL-03	811	606	613	743	758
LEVEL-04	811	606	613	743	758
LEVEL-05	811	606	613	743	758
LEVEL-06	811	606	613	743	758
LEVEL-07	752	613	613	743	758
LEVEL-08	752	613	613	743	758
TOTAL	485	18992	3855	12245	478
					16307
					385
					3790

GFA SUMMARY
Residential GFA Available 54936 sqm
Retail GFA Minimum 1050 sqm
TOTAL GFA 55986 sqm

Residential GFA Proposed 55189 sqm
Retail GFA Proposed 1348 sqm
TOTAL GFA Proposed 56537 sqm

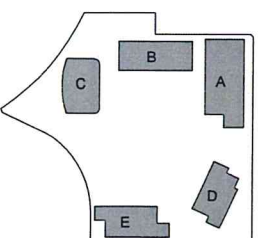

Client



Billbergia
creating communities®

Project
STAGE 2A + 3A
WALKER ST.
RHODES
for
Billbergia Developments

Drawing Name
Area Calculations -
GFA

Date 18.04.2012 Scale 1 : 500 Sheet Size @ B1

Reg No. Drawn JT/NH Chk. JP

Job No. 4410 Drawing No. A-0221 Revision A-2

SJB Architects
Level 2, 405 Crown St.
Sydney NSW
2010 Australia
T 61 2 9380 9911
F 61 2 9380 9922
www.sjb.com.au
Nominated Architects
Adam Haddock 7188
John Prasad 7204




In accepting and offering this document the recipient agrees that SJB Architects (NSW) Pty Ltd, ACN 081 084 724 (SJB Architects), retain all common law, statutory law and other rights including copyright and intellectual property rights. The recipient agrees not to use the document for any purpose other than its intended use, to make all claims against SJB Architects resulting from unauthorised changes, or to make the document on other projects without the prior written consent of SJB Architects. Under no circumstances shall transfer of the document be deemed a sale. SJB Architects makes no warranties of fitness for any purpose.

The Builder/Contractor shall verify job dimensions prior to any work commencing. Figure dimensions shall take precedence over scaled work.

S75W - FOR APPROVAL

Rev.	Date	Revision
A	12/11/2010	DA Test of Adequacy
A-1	22/02/2011	Preferred Project
	15/04/2012	S75W - March 2012

- Balcony
- Common
- Home Offices
- Managers Flat
- Public Facility
- Residential
- Retail
- Winter Garden

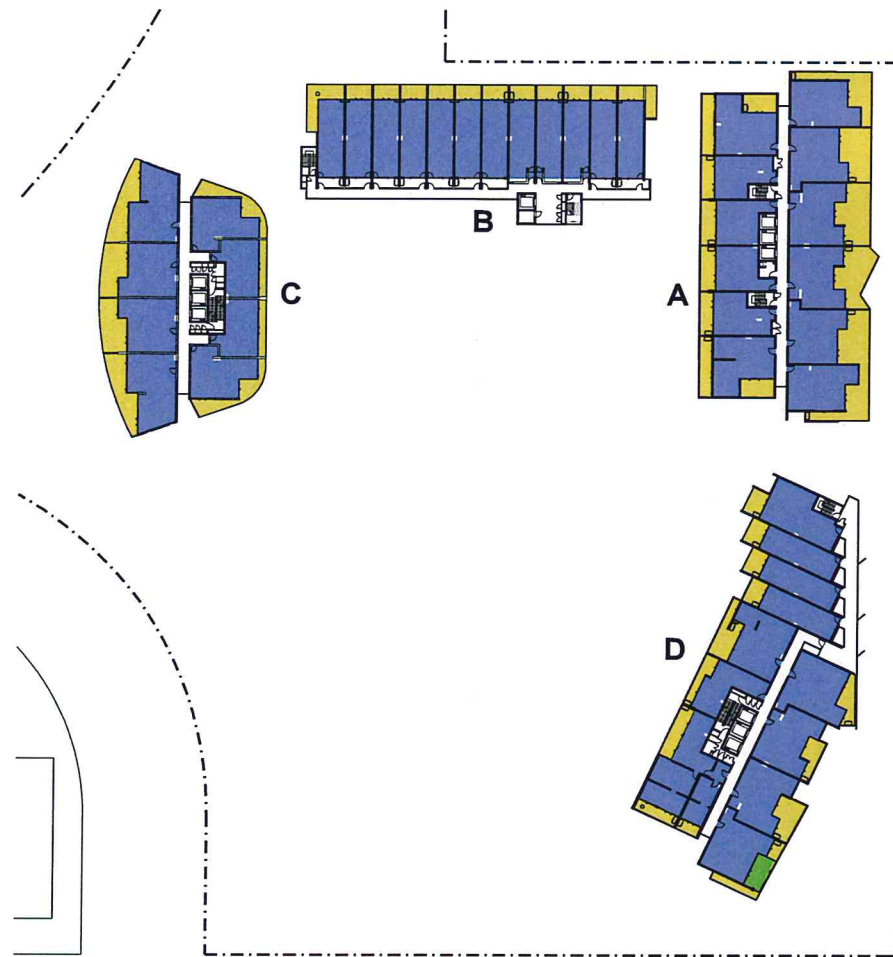

LEVEL 5 & 6

**NSW GOVERNMENT
Planning**

Issued under the *Environmental Planning and Assessment Act 1979*


Approved Section 75W Modification Application

No. 1 granted on the 26/9/2012


in respect to MP 10-0105

Signed [Signature] LEVEL 7


Sheet No. 21 of 33

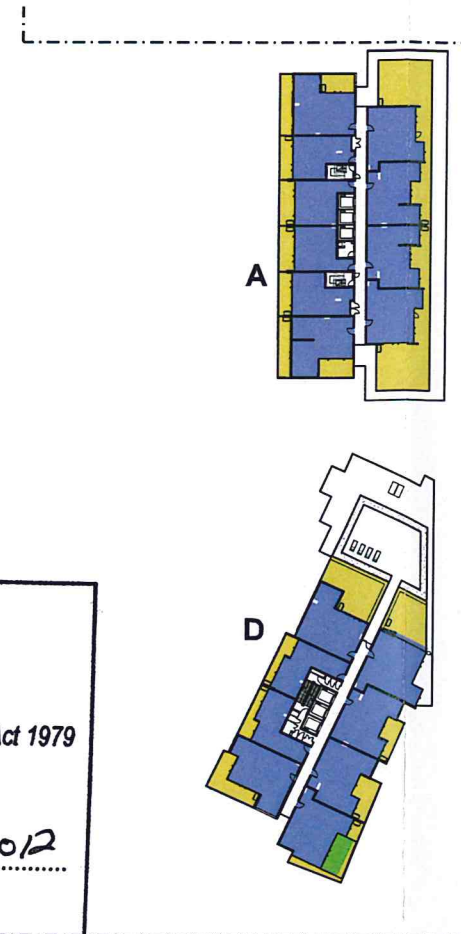


LEVEL 7

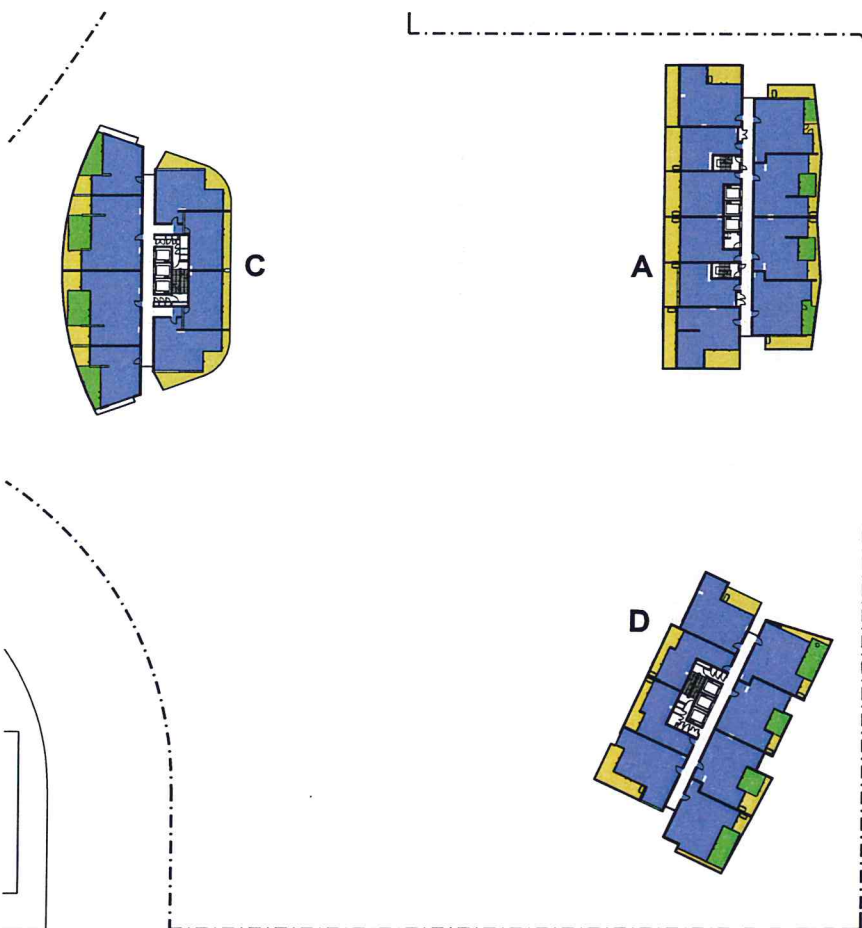

LEVEL 8-18

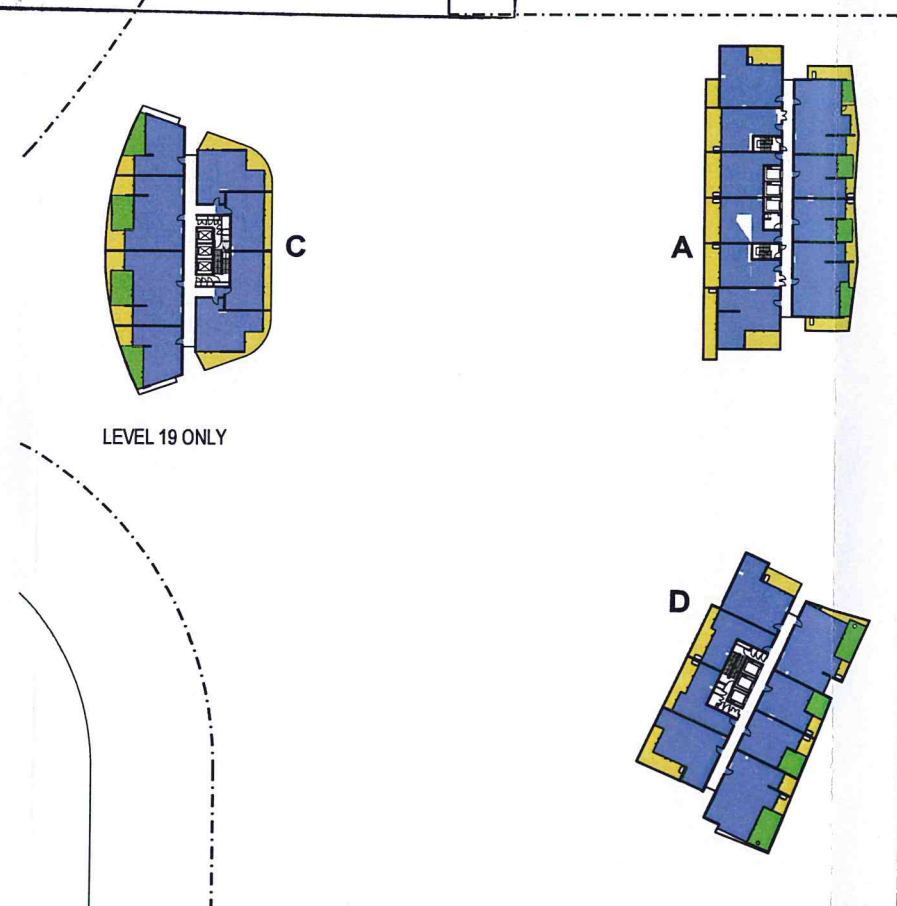

LEVEL 19 - 24

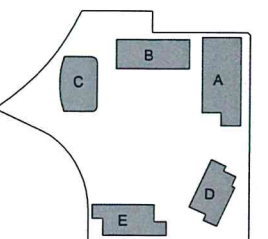

Client



Billbergia
creating communities®

Project

STAGE 2A + 3A
WALKER ST.
RHODES
for
Billbergia Developments

Drawing Name

Area Calculations -
GFA

Date Scale Sheet Size

18.04.2012 1 : 500 @ B1

Rep No. Drawn Ck.

JT/NH JP

Job No. Drawing No. Revision

4410 A-0222 A-2

SJB Architects
Level 2, 400 Crown St
Sydney NSW
2010 Australia
T 61 2 9380 9911
F 61 2 9380 9922
www.sjb.com.au

Nominated Architects
Adam Haddock 7188
John Pradell 7204

