


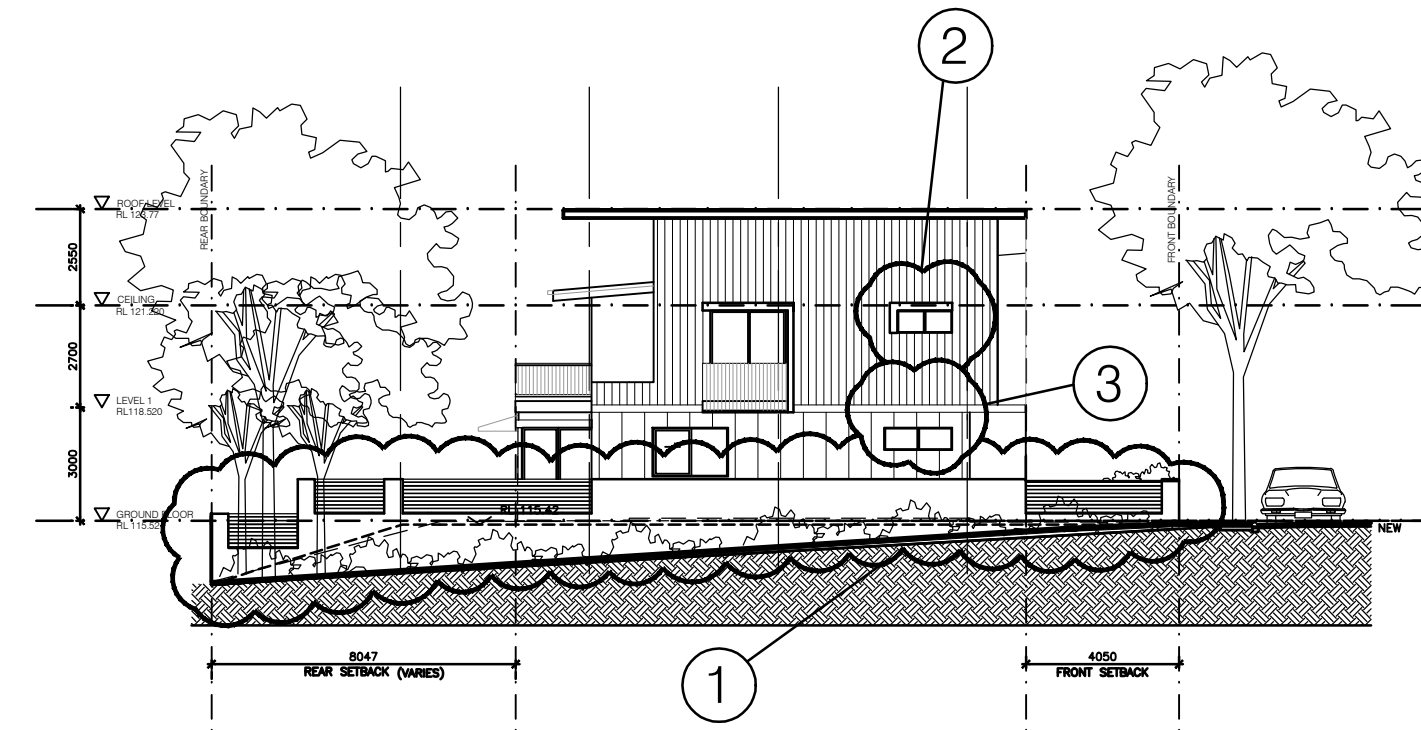


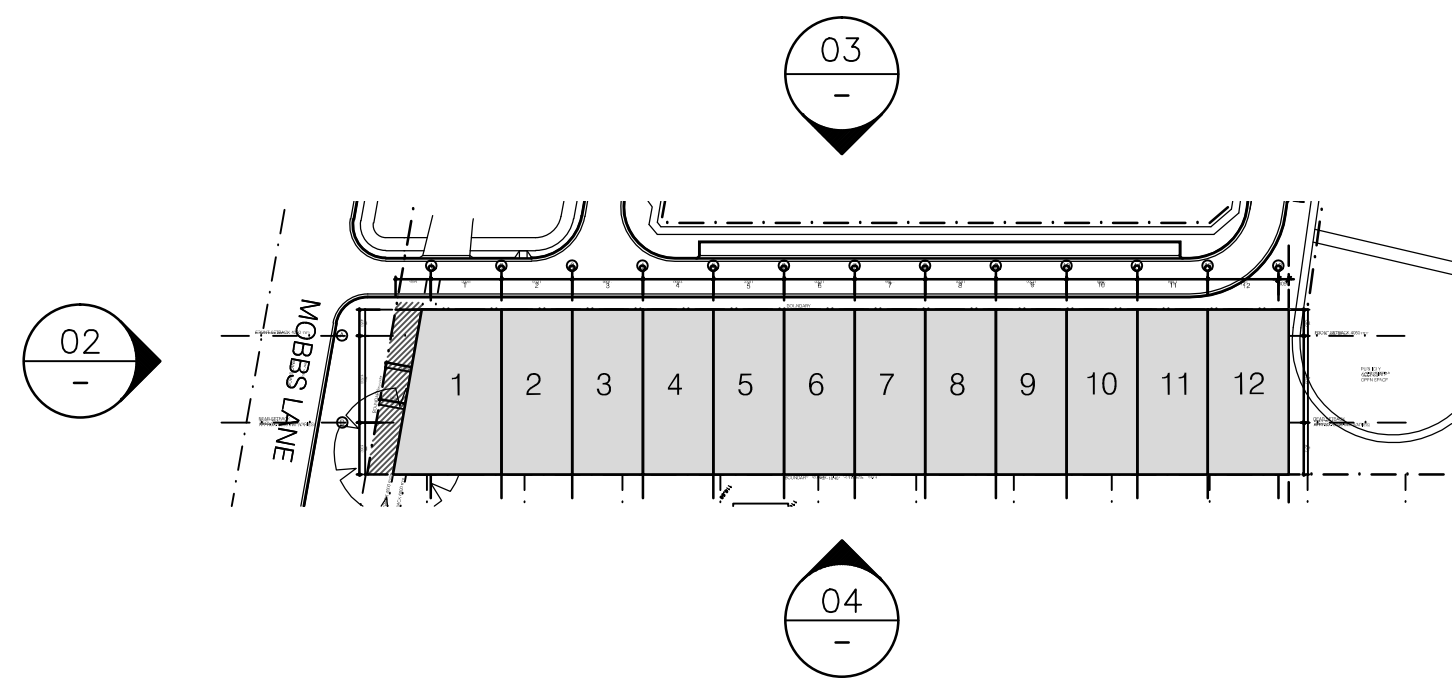

01 HOUSE 12 SIDE ELEVATION FROM PARK
1:200 @ A0

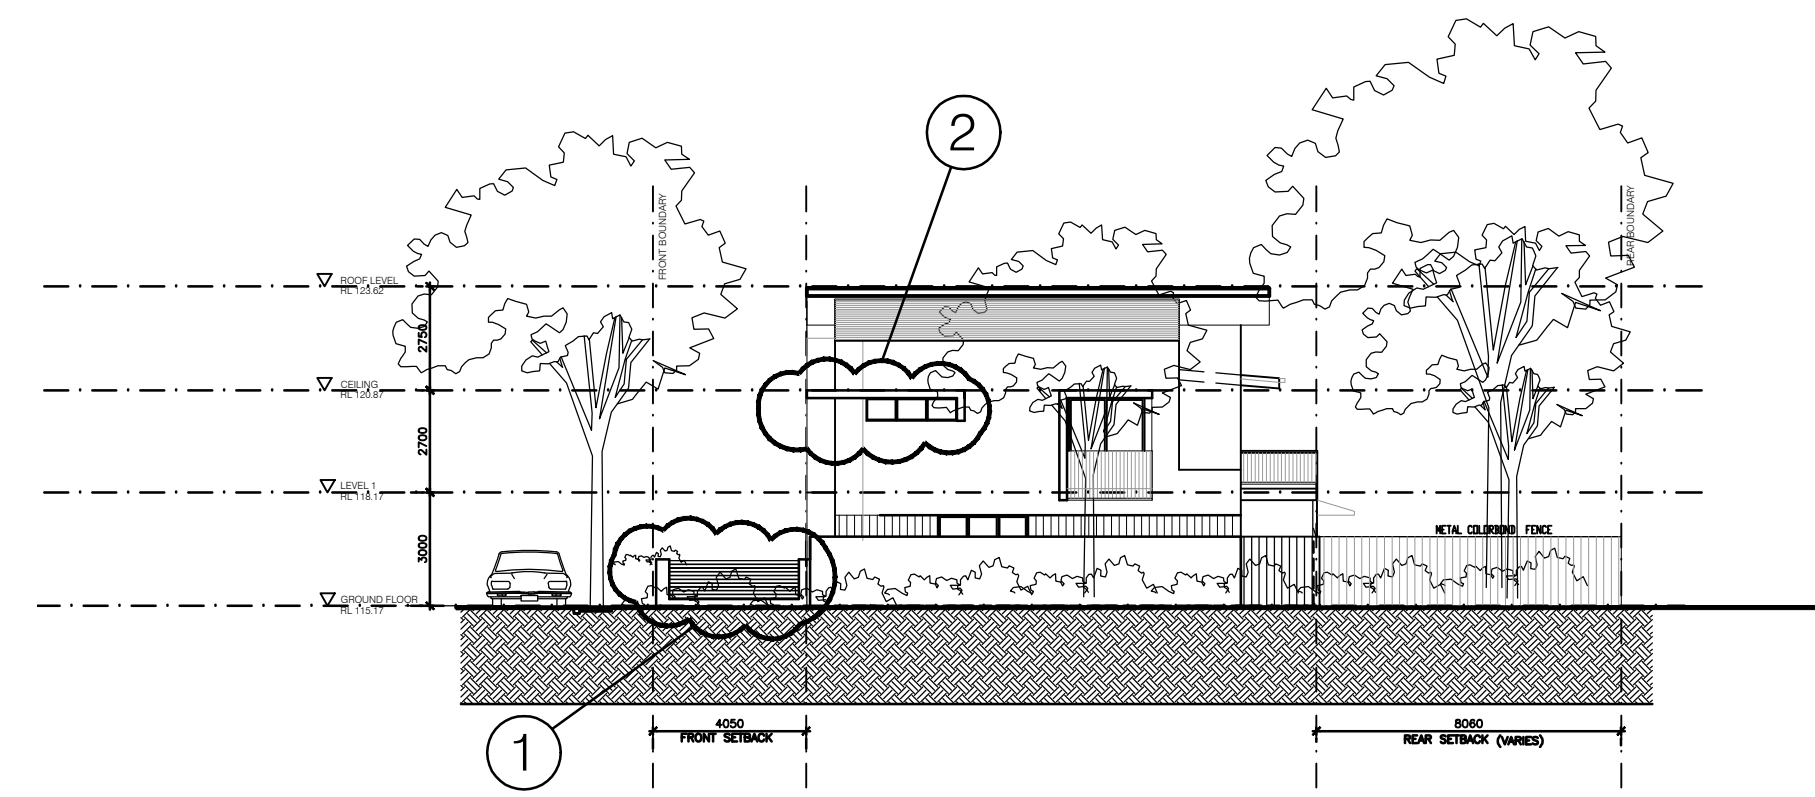

02 HOUSE 1 SIDE ELEVATION FROM MOBBS LN
1:200 @ A0

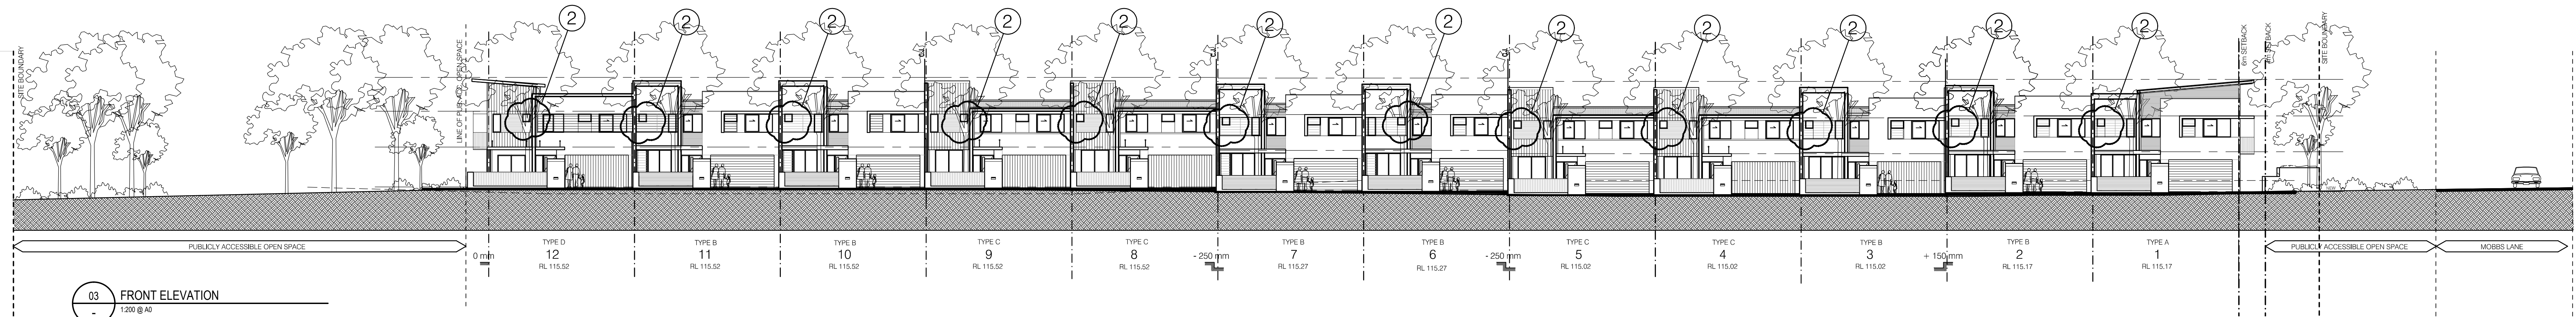

03 FRONT ELEVATION
1:200 @ A0



04 REAR ELEVATION
1:200 @ A0

KEY LEGEND

- FENCING DETAIL CHANGED
- WINDOW RECONFIGURED
- NEW WINDOW

NOTE:
-SITE AND LANDSCAPE SHOWN FOR CONTEXT ONLY
FOR LANDSCAPE DETAILS REFER TO LANDSCAPE
ARCHITECTS DRAWINGS

FOR HOUSE 1 SEE A-3100
FOR HOUSES 2, 3, 6, 7, 10, 11 SEE A-3101
FOR HOUSES 4, 5, 8, & 9 SEE A-3102
FOR HOUSE 12 SEE A-3103

Scale 1:200 @A0 / 1:400 @ A2

Revision	Date	Key Plan	Consultants	Client	Architect	Drawing	Project
0	20.08.10						
1	15.02.12						
2							
3							
4							

Do not scale from drawings. Verify all dimensions on site before commencing work. Copying or the reproduction of this drawing is strictly prohibited without the consent of Peddle Thorp & Walker P/L.

PROJECT APPLICATION
SECTION 96 APPLICATION

20.08.10
15.02.12

Key Plan

Consultants

Civil Meriton
Traffic Planner Halcrow Meriton

Level 11, 528 Kent Street, Sydney, NSW, 2000
Suite 20, 809 Pacific Hwy, Chatswood, NSW, 2067
Level 11, 528 Kent Street, Sydney, NSW, 2000

Tel: 02 9267 2888
Tel: 02 9410 4100
Tel: 02 9267 2888

Client

Meriton Apartments Pty Ltd

Level 11, 528 Kent Street
Sydney Australia 2000
T 612 92872888
F 612 92872777
www.meriton.com.au

Architect

PTW Architects

Level 17, 9 Castlereagh St
Sydney NSW Australia 2000
T 612 9232 5677
F 612 9221 4139
www.ptw.com.au

Drawing

PROJECT NO: 209.003
SCALE: 1:200 @ A0
DATE: 27.04.09

Project

Epping Park
61 Mobbs Lane, Epping
Stage 1 (Building 3)

APPROVED: SP

A-3008 A
Project Application