

75W SUBMISSION

MACQUARIE PARK VILLAGE



VIEW FROM THE NORTH-EAST
STAGE 2 BUILDINGS (SHOWN GHOSTED)
DO NOT FORM PART OF THIS SUBMISSION

STAGE 2
DEVELOPMENT

BUILDING
BRISBANE

BUILDING
BRISBANE


BUILDING
PERTH

BUILDING
ADELAIDE

DRAWING LIST

DA0000	COVER SHEET
DA2100	LEVEL 00 PLAN
DA2101	LEVEL 01 PLAN
DA2102	LEVEL 02 PLAN
DA2103	LEVEL 03 PLAN*
DA2105	LEVEL 05 PLAN*
DA2106	LEVEL 06 PLAN
DA2107	LEVEL 07 PLAN
DA2108	LEVEL 08 PLAN
DA2109	LEVEL 09 PLAN
DA2110	LEVEL 10 PLAN
DA2111	LEVEL 11 PLAN
DA2112	LEVEL 12 PLAN
DA2113	LEVEL 13 PLAN*
DA2115	LEVEL 15 PLAN*
DA2116	LEVEL 16 PLAN
DA3100	SOUTH (EPPING ROAD) ELEVATION
DA3101	NORTH ELEVATION
DA3102	EAST (HERRING ROAD) AND WEST ELEVATIONS
DA3110	SECTION 01
DA3111	SECTION 02
DA3112	SECTIONS 03 AND 04
DA3113	SECTION 05
DA3630	VIEWS SHEET 01
DA3631	VIEWS SHEET 02
DA3632	VIEWS SHEET 03
DA3633	VIEWS SHEET 04
DA3634	VIEWS SHEET 05

* NOTE: THE NUMBER 'FOUR' ('4') HAS BEEN
DELETED FROM FLOOR NOMENCLATURE

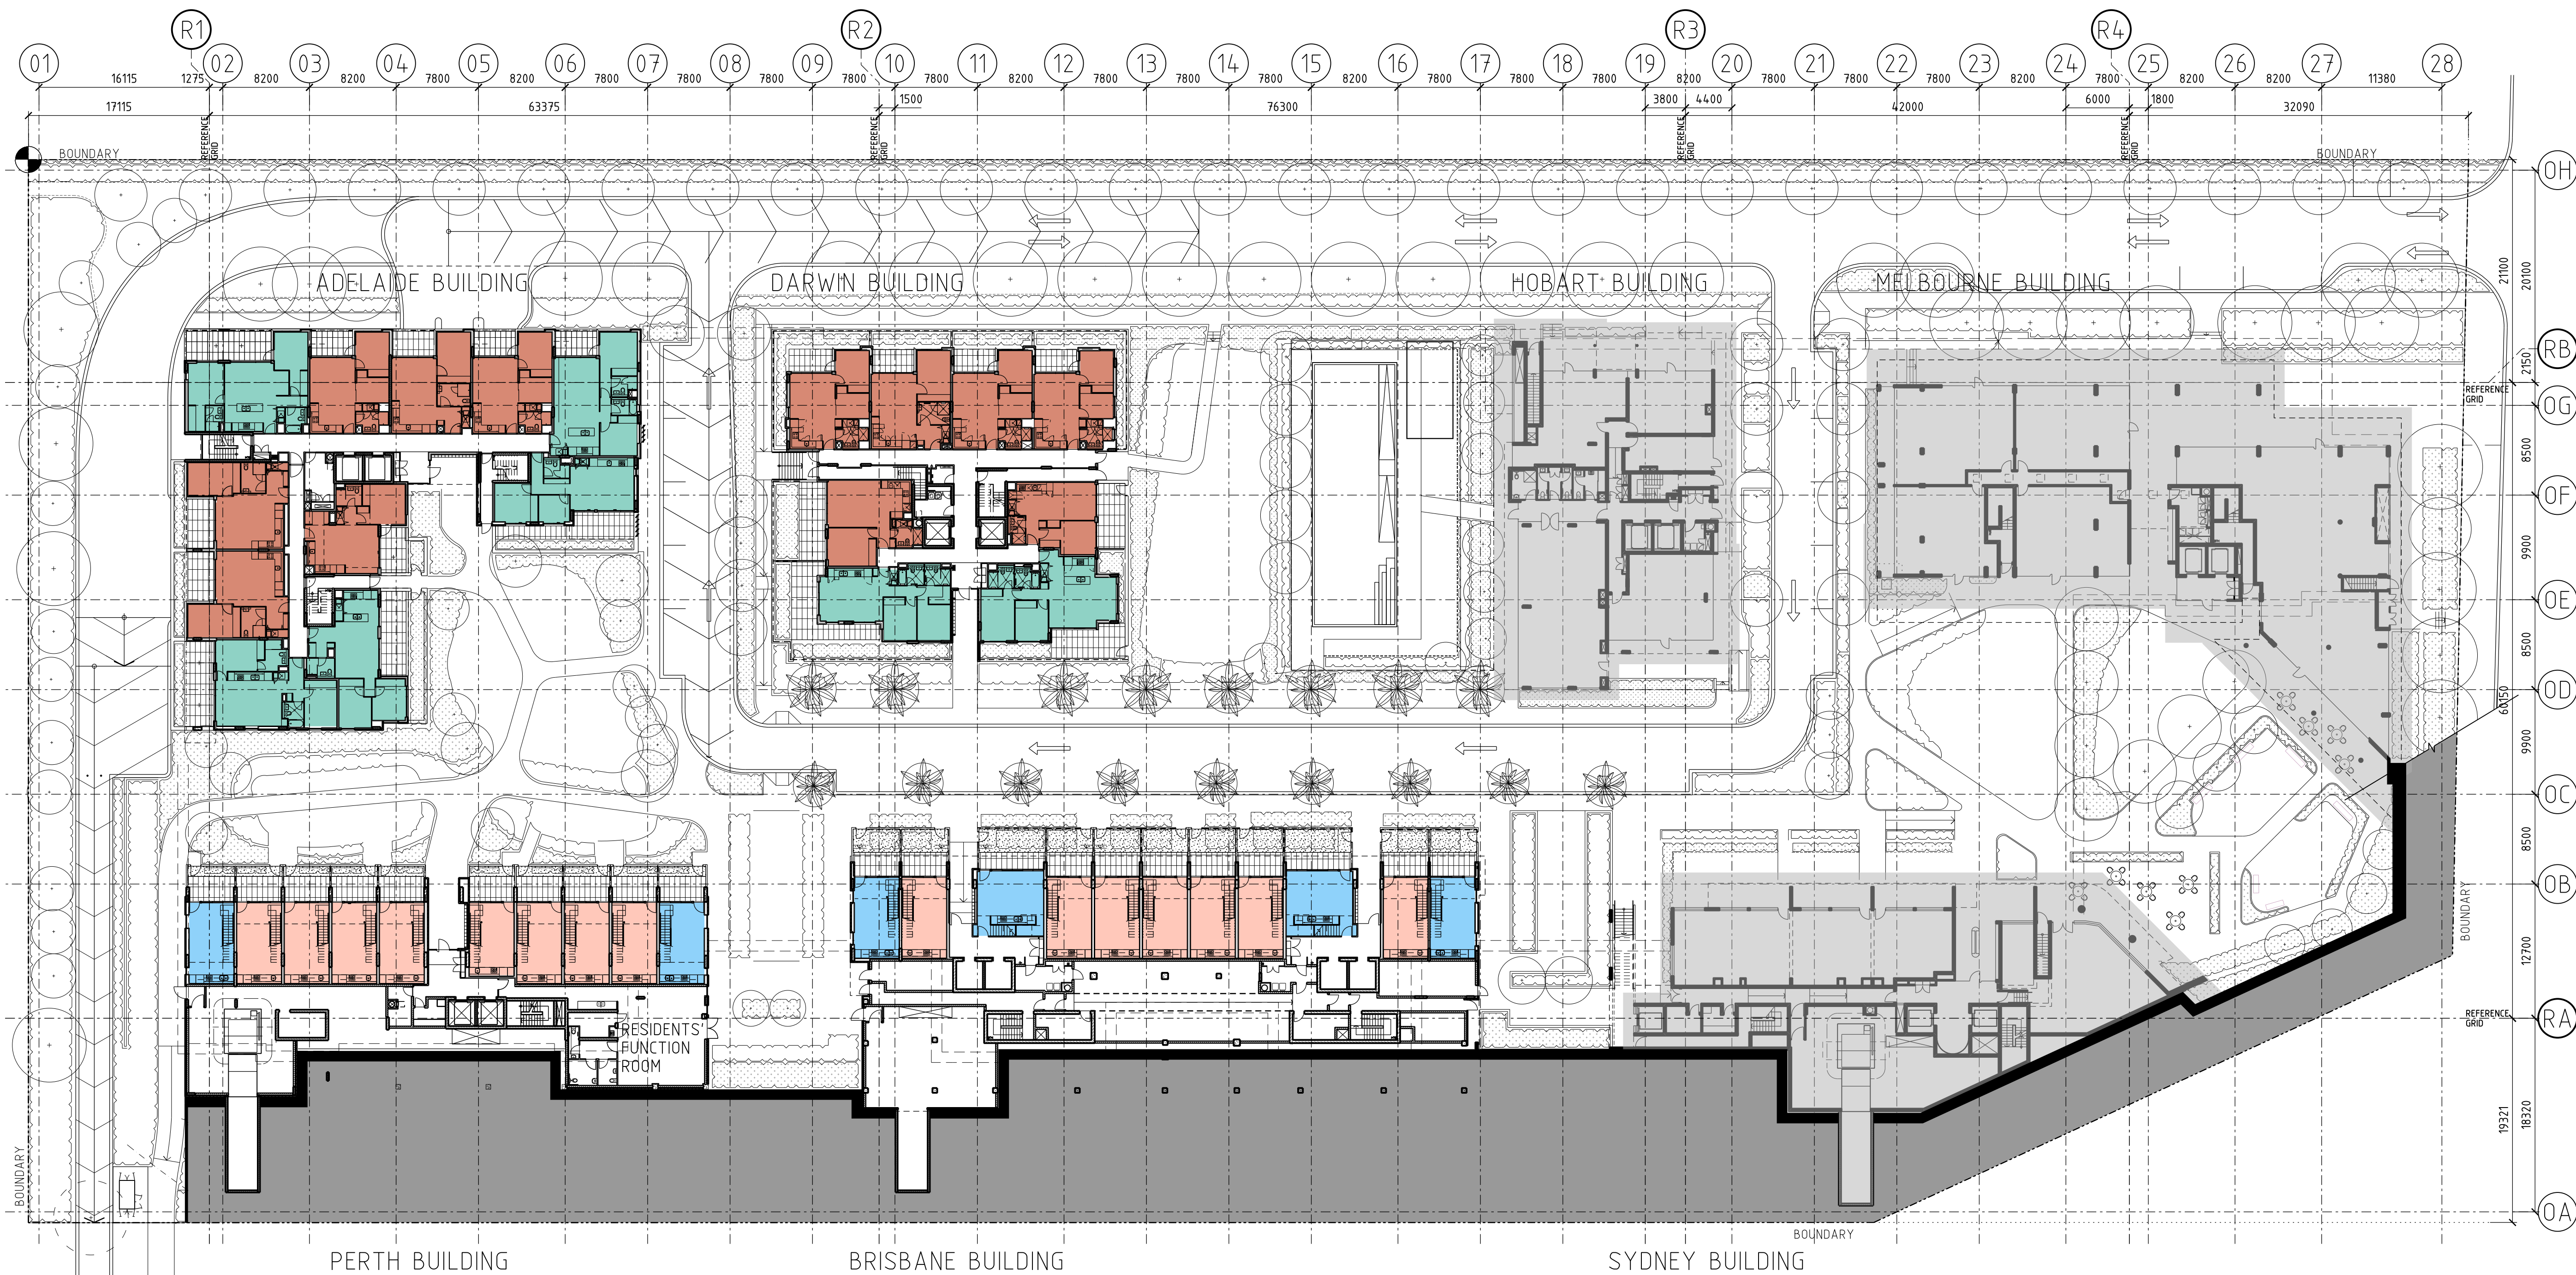

EMERGENCY VEHICLE
EGRESS TO EPPING ROAD

- 1 BED
- 1 BED SOHO (COMMERCIAL/RESIDENTIAL)
- 2 BED
- 2 BED SOHO (COMMERCIAL/RESIDENTIAL)
- 3 BED
- STAGE 2 DEVELOPMENT


Revisions	No	Date	Description	Rev	App'd
F	26.05.14		75W SUBMISSION - CAR PARKING		
G	31.07.14		75W SUBMISSION		
			LANDSCAPE DESIGN, ROAD NETWORK, GARBAGE AND RECYCLING AREAS REVISED		
			DARWIN, PERTH AND BRISBANE - PLANNING REVISED		
			ALL BUILDINGS - EXTENT OF SCREENS, GLAZING, CLADDING AND BLADE WALLS REVISED		

Do not scale drawings. Use figured dimensions only. Check & verify levels and dimensions on site prior to the commencement of any work, the preparation of shop drawings or the fabrication of components.

This drawing is the copyright of Allen Jack + Cotter Architects and is protected under the Copyright Act 1968. Do not alter, reproduce or transmit in any form, or by any means without the express permission of Allen Jack + Cotter Architects.

Nominated Architects: Michael Heenan 5264, Peter Ireland 6661

Site Location Plan

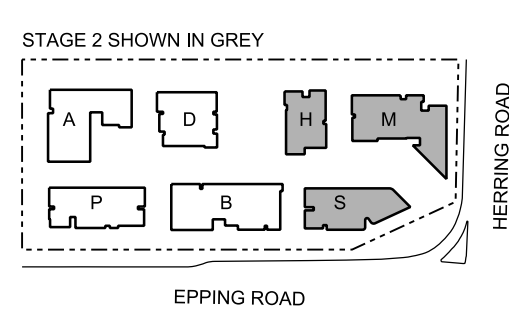

Client

STAMFORD
LAND CORPORATION LTD

Architect

AJ+C
ALLEN JACK + COTTER
79 Myrtle Street Chippendale NSW 2008 AUSTRALIA
ph +61 2 9311 8222 fx +61 2 9311 8200 ABN 53 003 782 250

Project

MACQUARIE PARK VILLAGE
110-114 HERRING ROAD
MACQUARIE PARK

Proj No. 10_030

Drawing Title

LEVEL 00 PLAN

Drawing Status

NOT FOR CONSTRUCTION

Scale


1:330@A1

Drawing No

DA2100

Issue

G

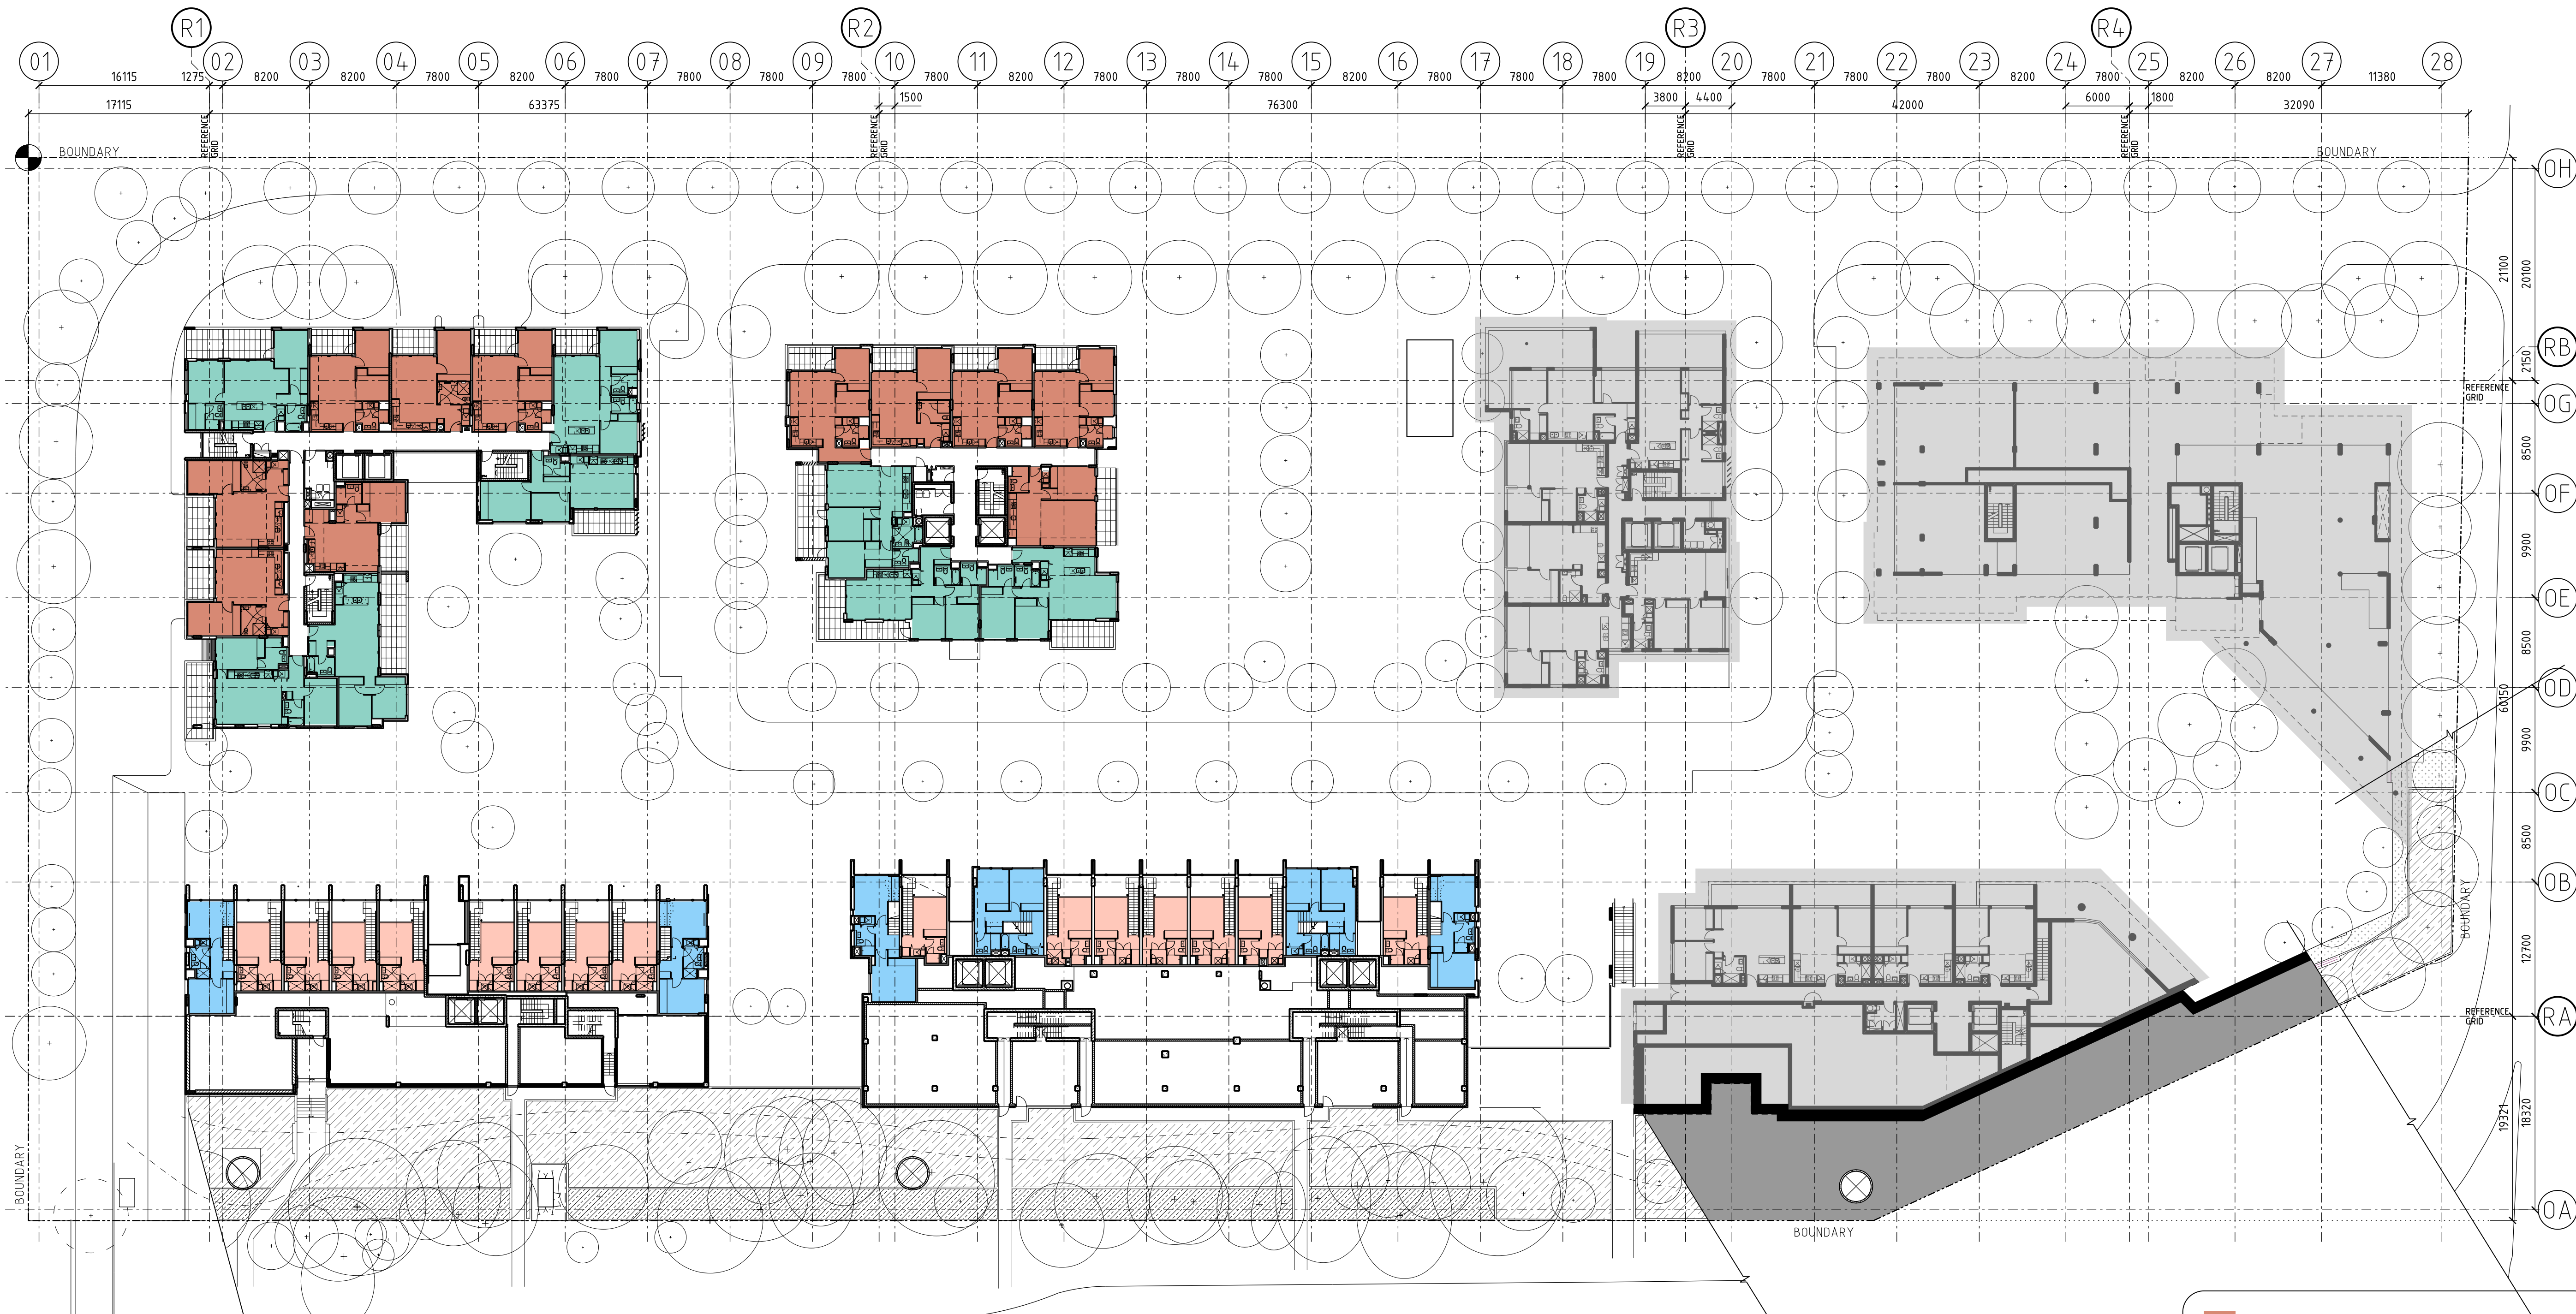


- 1 BED
- 1 BED SOHO (COMMERCIAL/RESIDENTIAL)
- 2 BED
- 2 BED SOHO (COMMERCIAL/RESIDENTIAL)
- 3 BED
- STAGE 2 DEVELOPMENT

Revisions		
No	Date	Description
F	26.05.14	75W SUBMISSION - CAR PARKING
G	31.07.14	75W SUBMISSION
LANDSCAPE DESIGN, ROAD NETWORK, GARBAGE AND RECYCLING AREAS REVISED		
DARWIN, PERTH AND BRISBANE - PLANNING REVISED		
ALL BUILDINGS - EXTENT OF SCREENS, GLAZING, CLADDING AND BLADE WALLS REVISED		

Do not scale drawings. Use figured dimensions only. Check & verify levels and dimensions on site prior to the commencement of any work, the preparation of shop drawings or the fabrication of components.

This drawing is the copyright of Allen Jack + Cotter Architects and is protected under the Copyright Act 1968. Do not alter, reproduce or transmit in any form, or by any means without the express permission of Allen Jack + Cotter Architects.

Nominated Architects: Michael Heenan 5264, Peter Ireland 6661

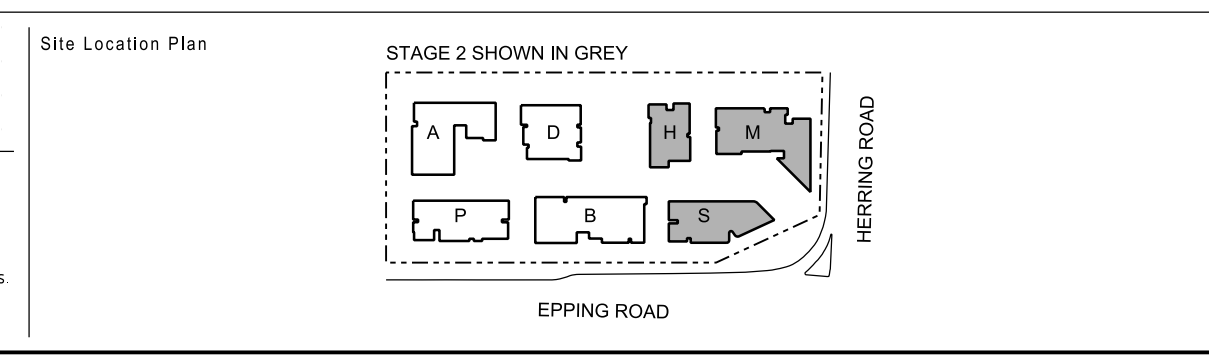

Client

STAMFORD
LAND CORPORATION LTD

Architect

AJ+C
ALLEN JACK + COTTER
79 Myrtle Street Chippendale NSW 2008 AUSTRALIA
ph +61 2 9311 8222 fx +61 2 9311 8200 abn 53 003 782 250

Project

MACQUARIE PARK VILLAGE
110-114 HERRING ROAD
MACQUARIE PARK

Proj No. 10_030

Drawing Title

LEVEL 01 PLAN

Drawing Status

NOT FOR CONSTRUCTION

Scale


1:330@A1

Drawing No

DA2101

Issue

G

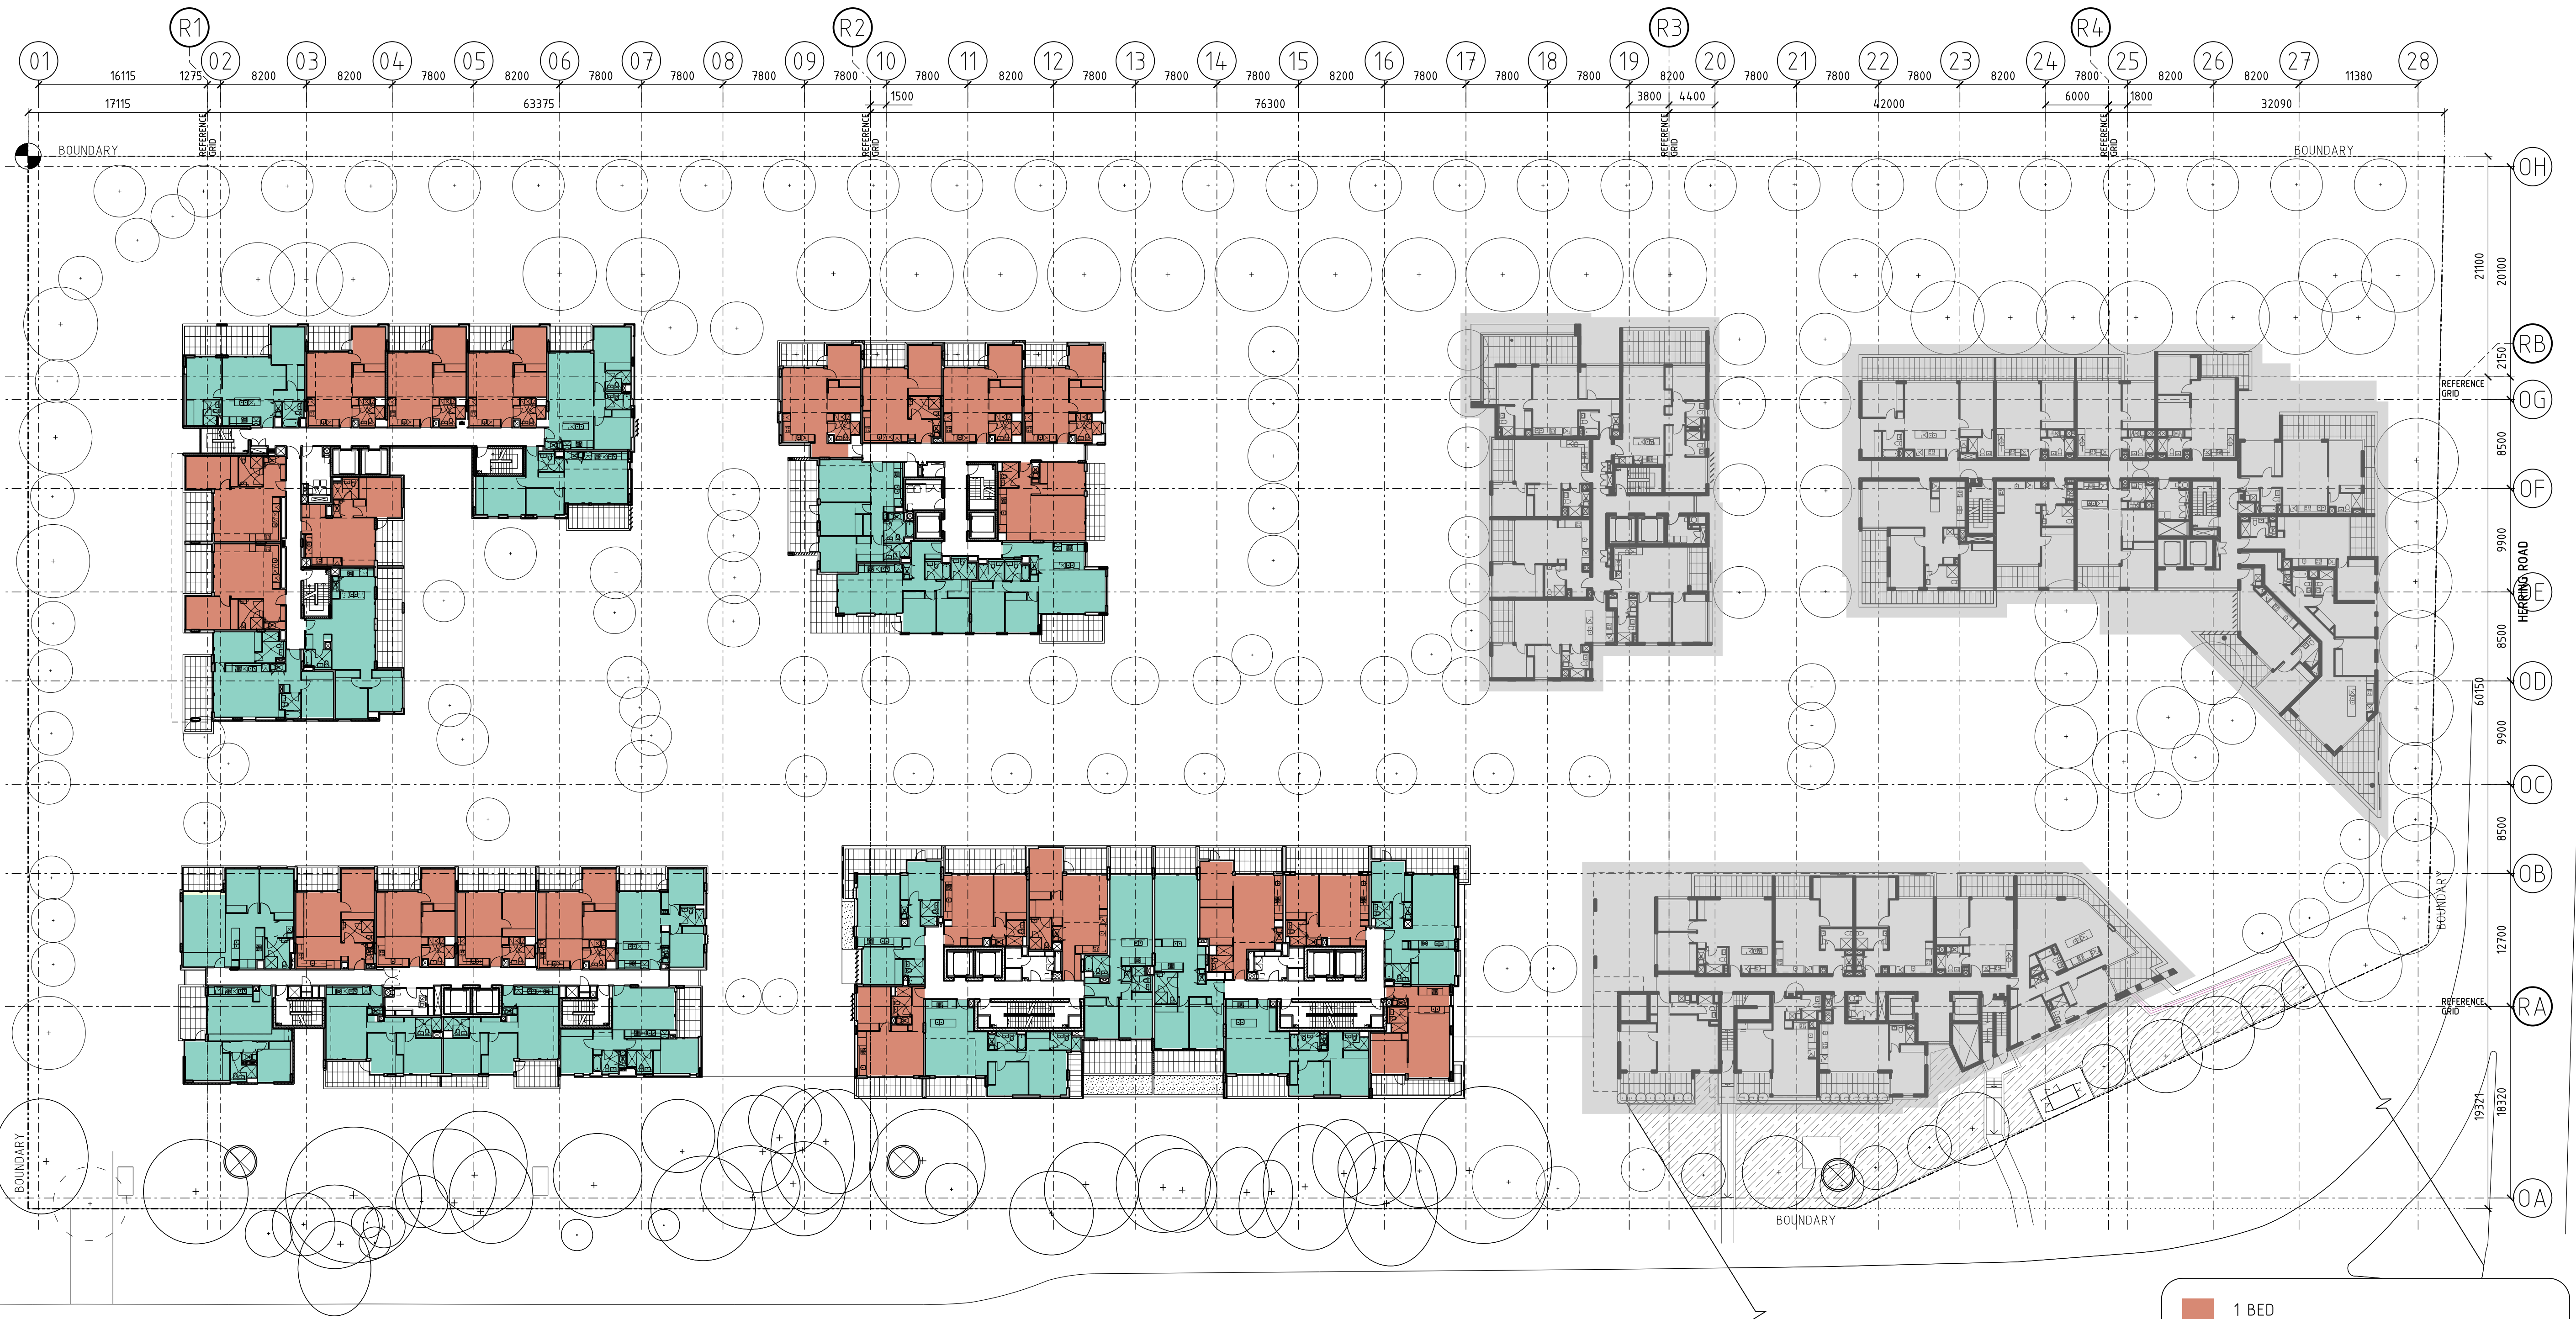

- 1 BED
- 1 BED SOHO (COMMERCIAL/RESIDENTIAL)
- 2 BED
- 2 BED SOHO (COMMERCIAL/RESIDENTIAL)
- 3 BED
- STAGE 2 DEVELOPMENT


No	Date	Description	Ver	App'd
F	26.05.14	75W SUBMISSION - CAR PARKING		
G	31.07.14	75W SUBMISSION		
		LANDSCAPE DESIGN, ROAD NETWORK, GARBAGE AND RECYCLING AREAS REVISED		
		DARWIN, PERTH AND BRISBANE - PLANNING REVISED		
		ALL BUILDINGS - EXTENT OF SCREENS, GLAZING, CLADDING AND BLADE WALLS REVISED		

Do not scale drawings. Use figured dimensions only. Check & verify levels and dimensions on site prior to the commencement of any work, the preparation of shop drawings or the fabrication of components.

This drawing is the copyright of Allen Jack + Cotter Architects and is protected under the Copyright Act 1968. Do not alter, reproduce or transmit in any form, or by any means without the express permission of Allen Jack + Cotter Architects.

Nominated Architects: Michael Heenan 5264, Peter Ireland 6661

Site Location Plan

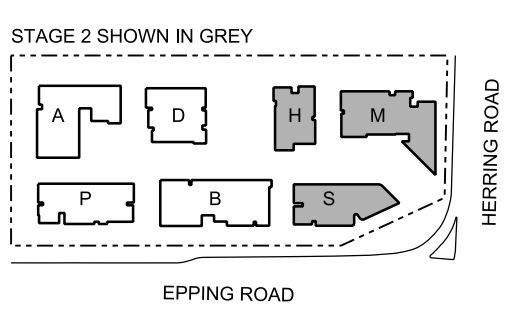

Client

STAMFORD
LAND CORPORATION LTD


Architect

AJ+C
ALLEN JACK + COTTER
79 Myrtle Street Chippendale NSW 2008 AUSTRALIA
ph +61 2 9311 8222 fx +61 2 9311 8200 ABN 53 003 782 250

Project

MACQUARIE PARK VILLAGE
110-114 HERRING ROAD
MACQUARIE PARK

Proj No. 10_030

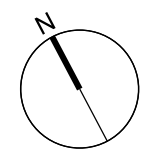

Drawing Title

LEVEL 02 PLAN

Drawing Status

NOT FOR CONSTRUCTION

Scale


1:330@A1

Drawing No

DA2102

Issue

G

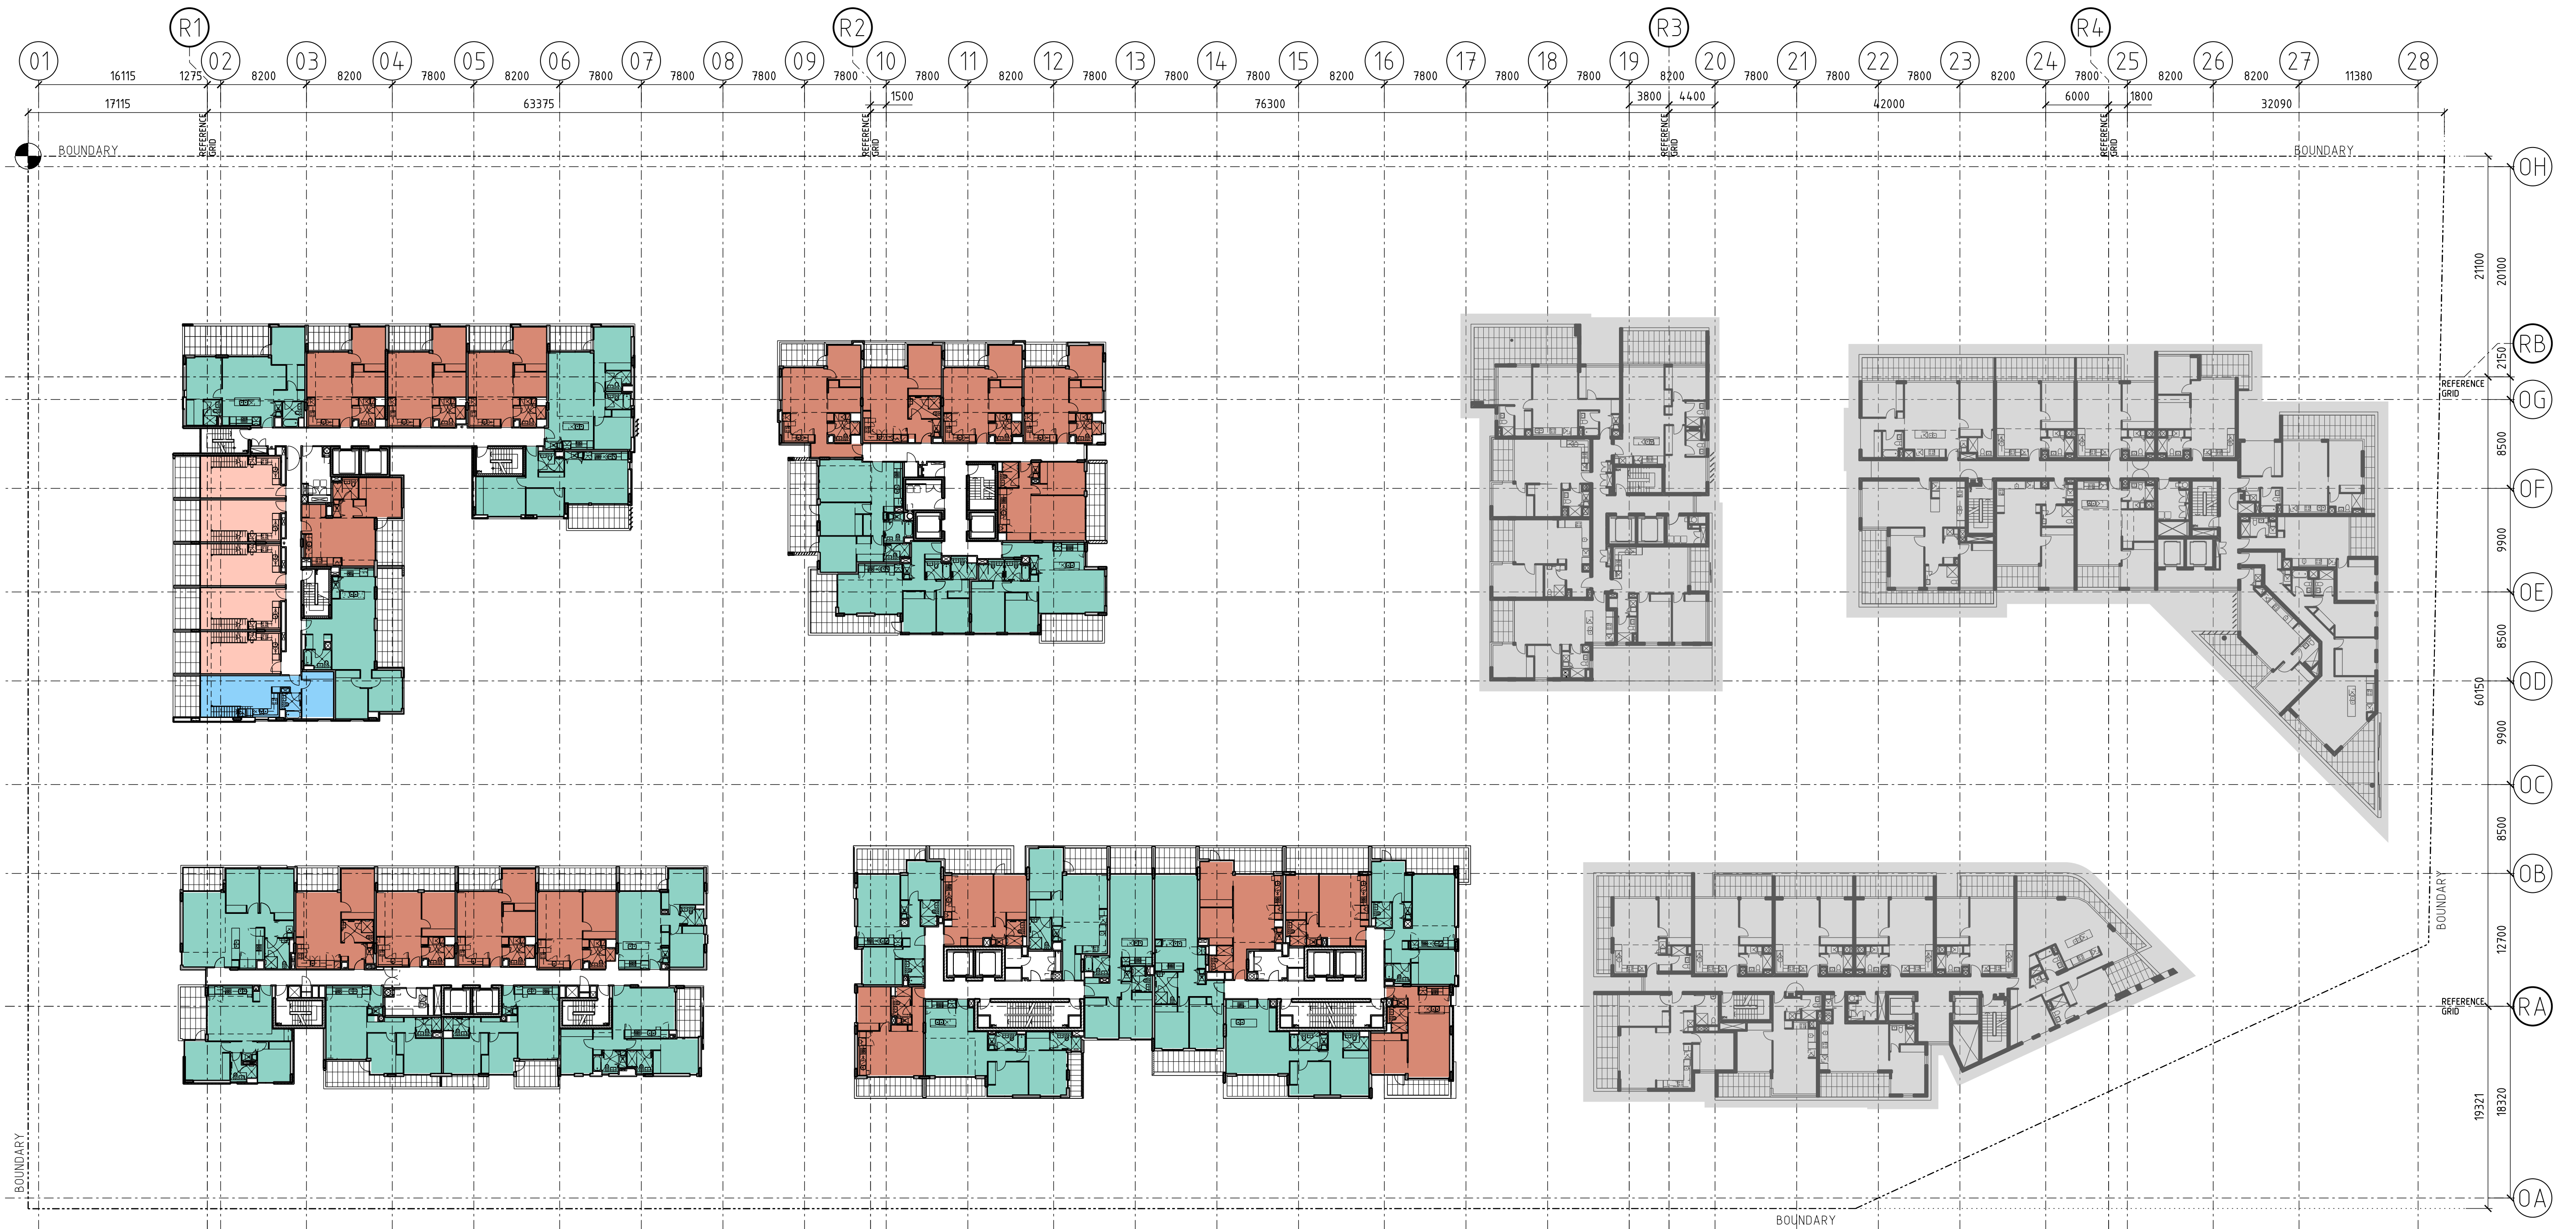

- 1 BED
- 1 BED SOHO (COMMERCIAL/RESIDENTIAL)
- 2 BED
- 2 BED SOHO (COMMERCIAL/RESIDENTIAL)
- 3 BED
- STAGE 2 DEVELOPMENT


No	Date	Description	Ver	App'd
G	20.08.13	ISSUE FOR INFORMATION		
H	31.07.14	75% SUBMISSION		
		DARWIN - EXIT STAIRS REVISED		
		ALL BUILDINGS - EXTENT OF SCREENS, GLAZING, CLADDING AND BLADE WALLS REVISED		

Do not scale drawings. Use figured dimensions only. Check & verify levels and dimensions on site prior to the commencement of any work, the preparation of shop drawings or the fabrication of components.

This drawing is the copyright of Allen Jack + Cotter Architects and is protected under the Copyright Act 1968. Do not alter, reproduce or transmit in any form, or by any means without the express permission of Allen Jack + Cotter Architects.

Nominated Architects: Michael Heenan 5264, Peter Ireland 6661

Site Location Plan

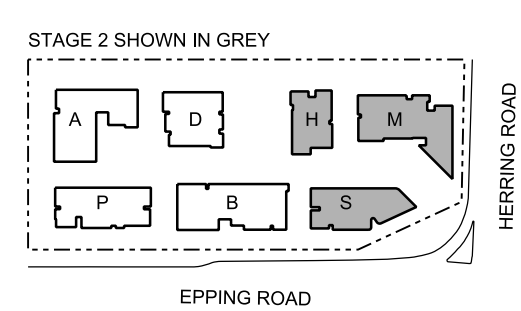

Client

STAMFORD
LAND CORPORATION LTD


Architect

AJ+C
ALLEN JACK + COTTER
79 Myrtle Street Chippendale NSW 2008 AUSTRALIA
ph +61 2 9311 8222 fx +61 2 9311 8200 ABN 53 003 782 250

Project

MACQUARIE PARK VILLAGE
110-114 HERRING ROAD
MACQUARIE PARK

Proj No. 10_030

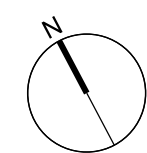

Drawing Title

**LEVEL 03 PLAN
(LEVEL 04 OMITTED)**

Drawing Status

NOT FOR CONSTRUCTION

Scale


1:330@A1

Drawing No

DA2103

Issue

H

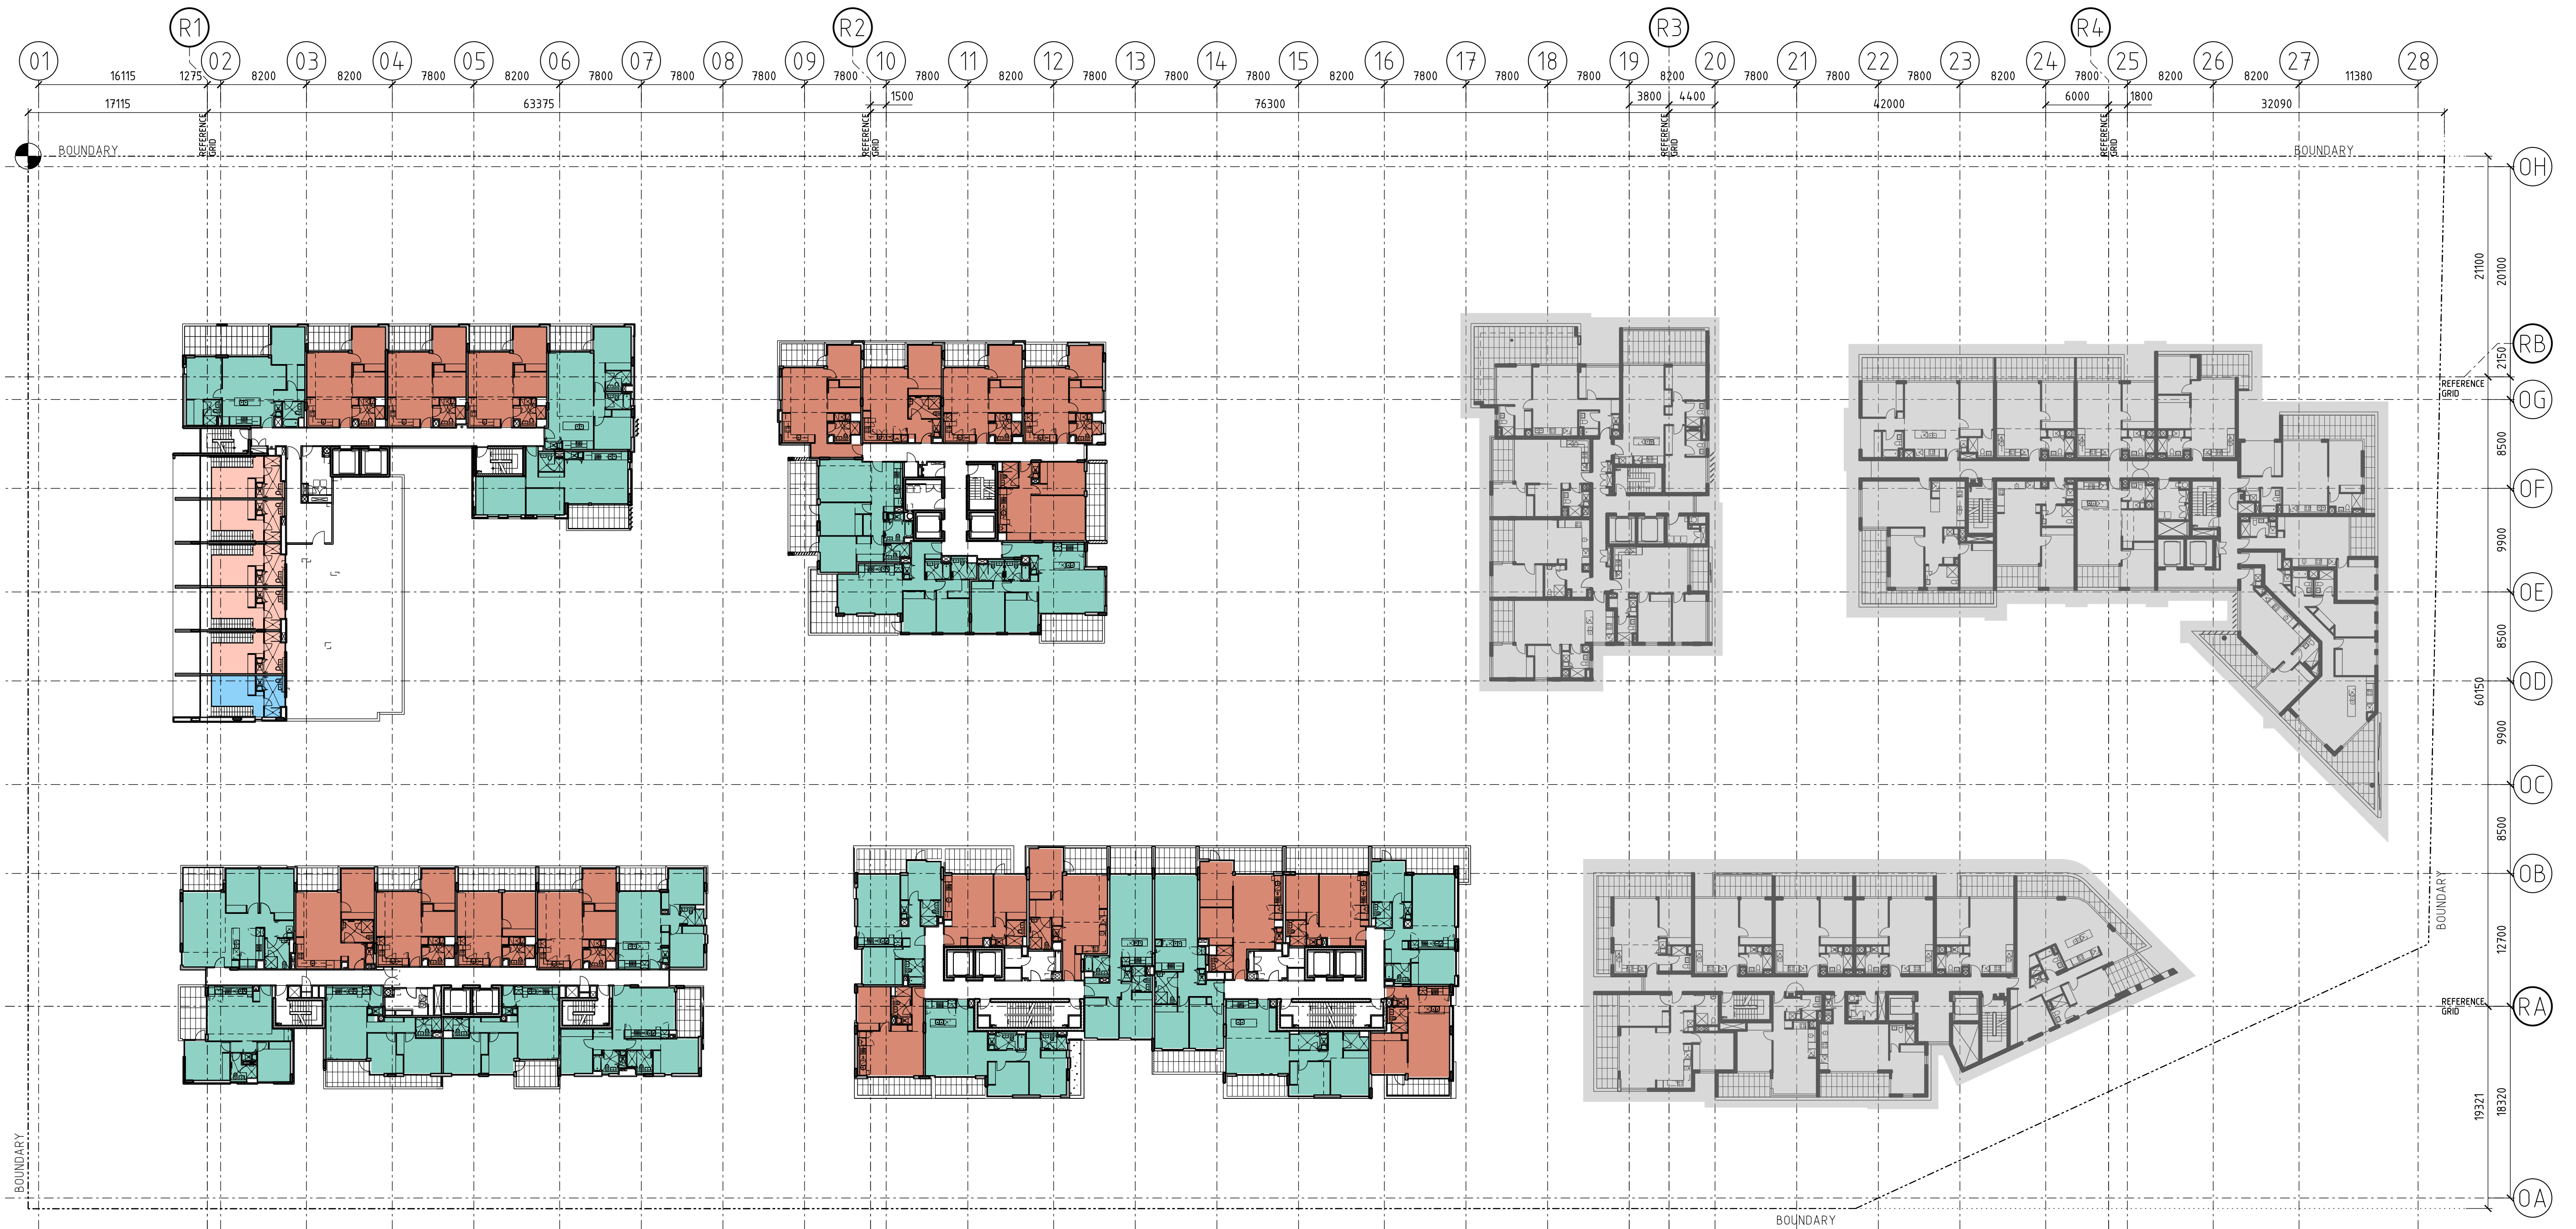

- 1 BED
- 1 BED SOHO (COMMERCIAL/RESIDENTIAL)
- 2 BED
- 2 BED SOHO (COMMERCIAL/RESIDENTIAL)
- 3 BED
- STAGE 2 DEVELOPMENT


Revisions		
No	Date	Description
G	20 08 13	ISSUE FOR INFORMATION
H	31 07 14	75W SUBMISSION
ADELAIDE - ROOF PLANT ENCLOSURE REVISED		
DARWIN - EXIT STAIRS REVISED		
ALL BUILDINGS - EXTENT OF SCREENS, GLAZING, CLADDING AND BLADE WALLS REVISED		

Do not scale drawings. Use figured dimensions only. Check & verify levels and dimensions on site prior to the commencement of any work, the preparation of shop drawings or the fabrication of components.

This drawing is the copyright of Allen Jack + Cotter Architects and is protected under the Copyright Act 1968. Do not alter, reproduce or transmit in any form, or by any means without the express permission of Allen Jack + Cotter Architects.

Nominated Architects: Michael Heenan 5264, Peter Ireland 6661

Site Location Plan

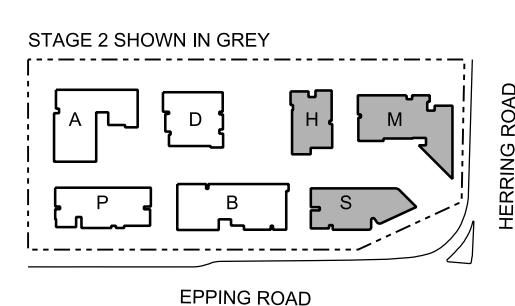

Client

STAMFORD
LAND CORPORATION LTD


Architect

AJ+C
ALLEN JACK + COTTER
79 Myrtle Street Chippendale NSW 2008 AUSTRALIA
ph +61 2 9311 8222 fx +61 2 9311 8200 ABN 53 003 782 250

Project

MACQUARIE PARK VILLAGE
110-114 HERRING ROAD
MACQUARIE PARK

Proj No. 10_030

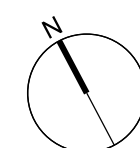

Drawing Title

**LEVEL 05 PLAN
(LEVEL 04 OMITTED)**

Drawing Status

NOT FOR CONSTRUCTION

Scale


1:330@A1

Drawing No

DA2105

Issue

H

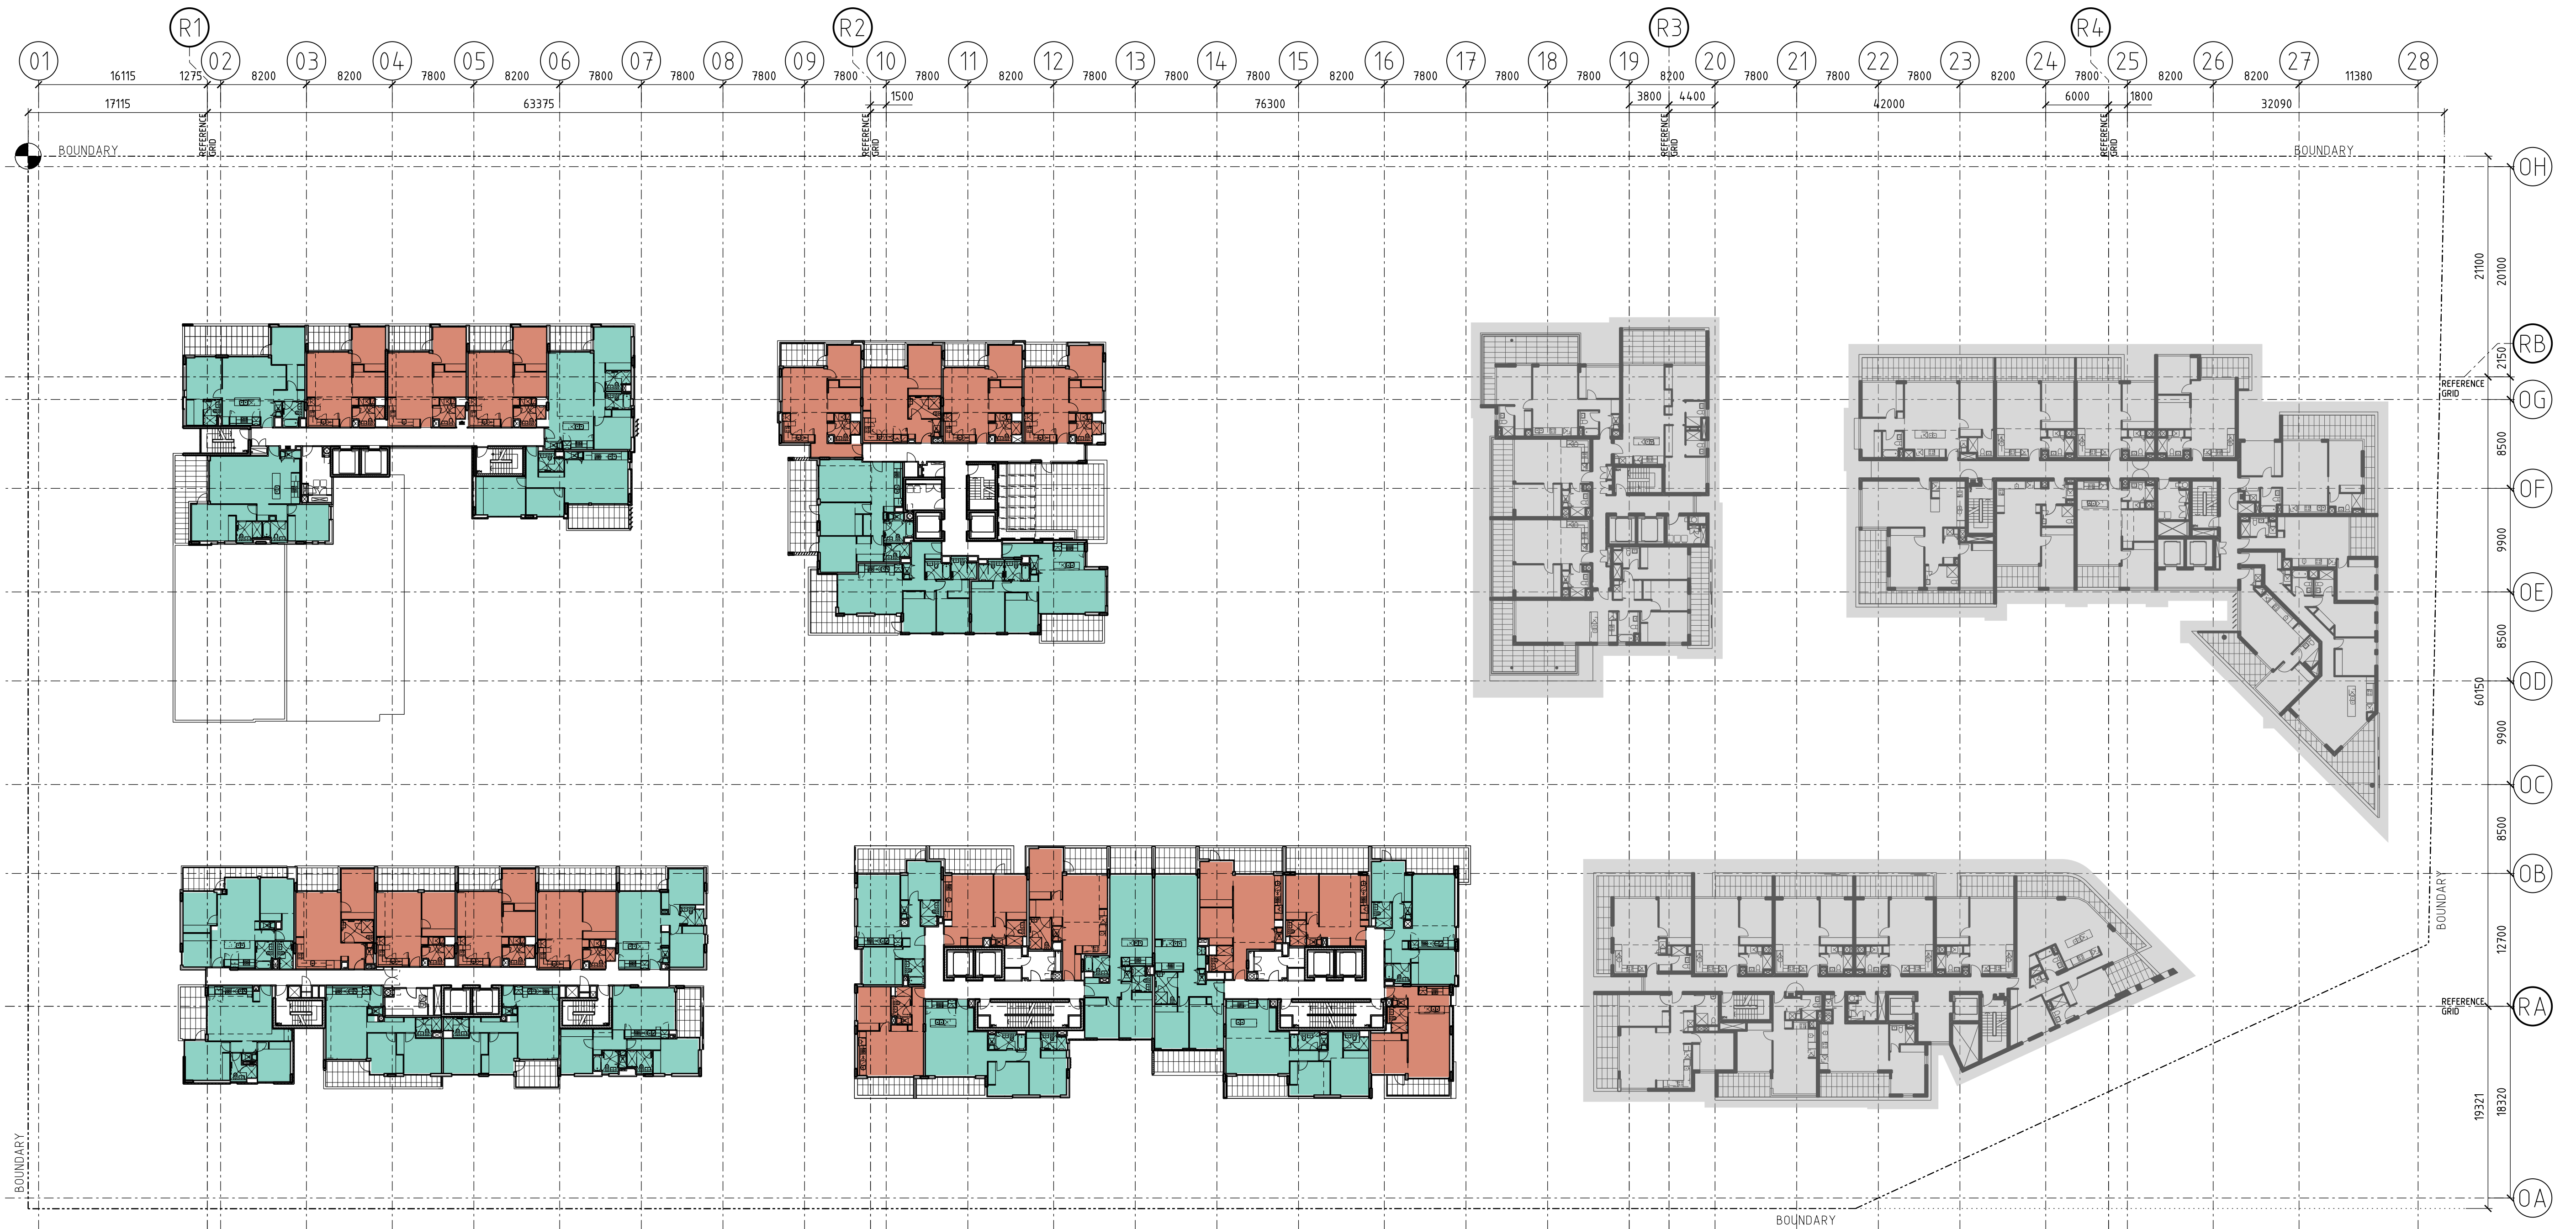

- 1 BED
- 1 BED SOHO (COMMERCIAL/RESIDENTIAL)
- 2 BED
- 2 BED SOHO (COMMERCIAL/RESIDENTIAL)
- 3 BED
- STAGE 2 DEVELOPMENT


Revisions		
No	Date	Description
0	20.08.13	ISSUE FOR INFORMATION
1	31.07.14	75W SUBMISSION
2		ADELAIDE - ROOF PLANT ENCLOSURE REVISED
3		DARWIN - EXIT STAIRS REVISED
4		ALL BUILDINGS - EXTENT OF SCREENS, GLAZING, CLADDING AND BLADE WALLS REVISED

Do not scale drawings. Use figured dimensions only. Check & verify levels and dimensions on site prior to the commencement of any work, the preparation of shop drawings or the fabrication of components.

This drawing is the copyright of Allen Jack + Cotter Architects and is protected under the Copyright Act 1968. Do not alter, reproduce or transmit in any form, or by any means without the express permission of Allen Jack + Cotter Architects.

Nominated Architects: Michael Heenan 5264, Peter Ireland 6661

Site Location Plan

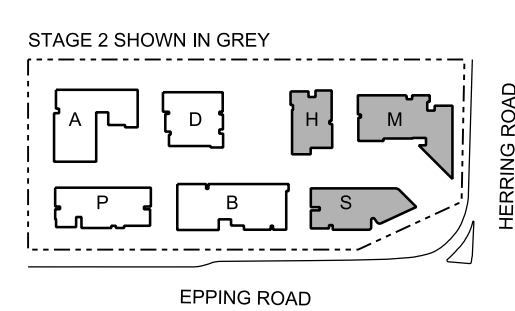

Client

STAMFORD
LAND CORPORATION LTD

Architect

AJ+C
ALLEN JACK + COTTER
79 Myrtle Street Chippendale NSW 2008 AUSTRALIA
ph +61 2 9311 8222 fx +61 2 9311 8200 ABN 53 003 782 250

Project

MACQUARIE PARK VILLAGE
110-114 HERRING ROAD
MACQUARIE PARK

Proj No. 10_030

Drawing Title

LEVEL 06 PLAN

Drawing Status

NOT FOR CONSTRUCTION

Scale


1:330@A1

Drawing No

DA2106

Issue

E

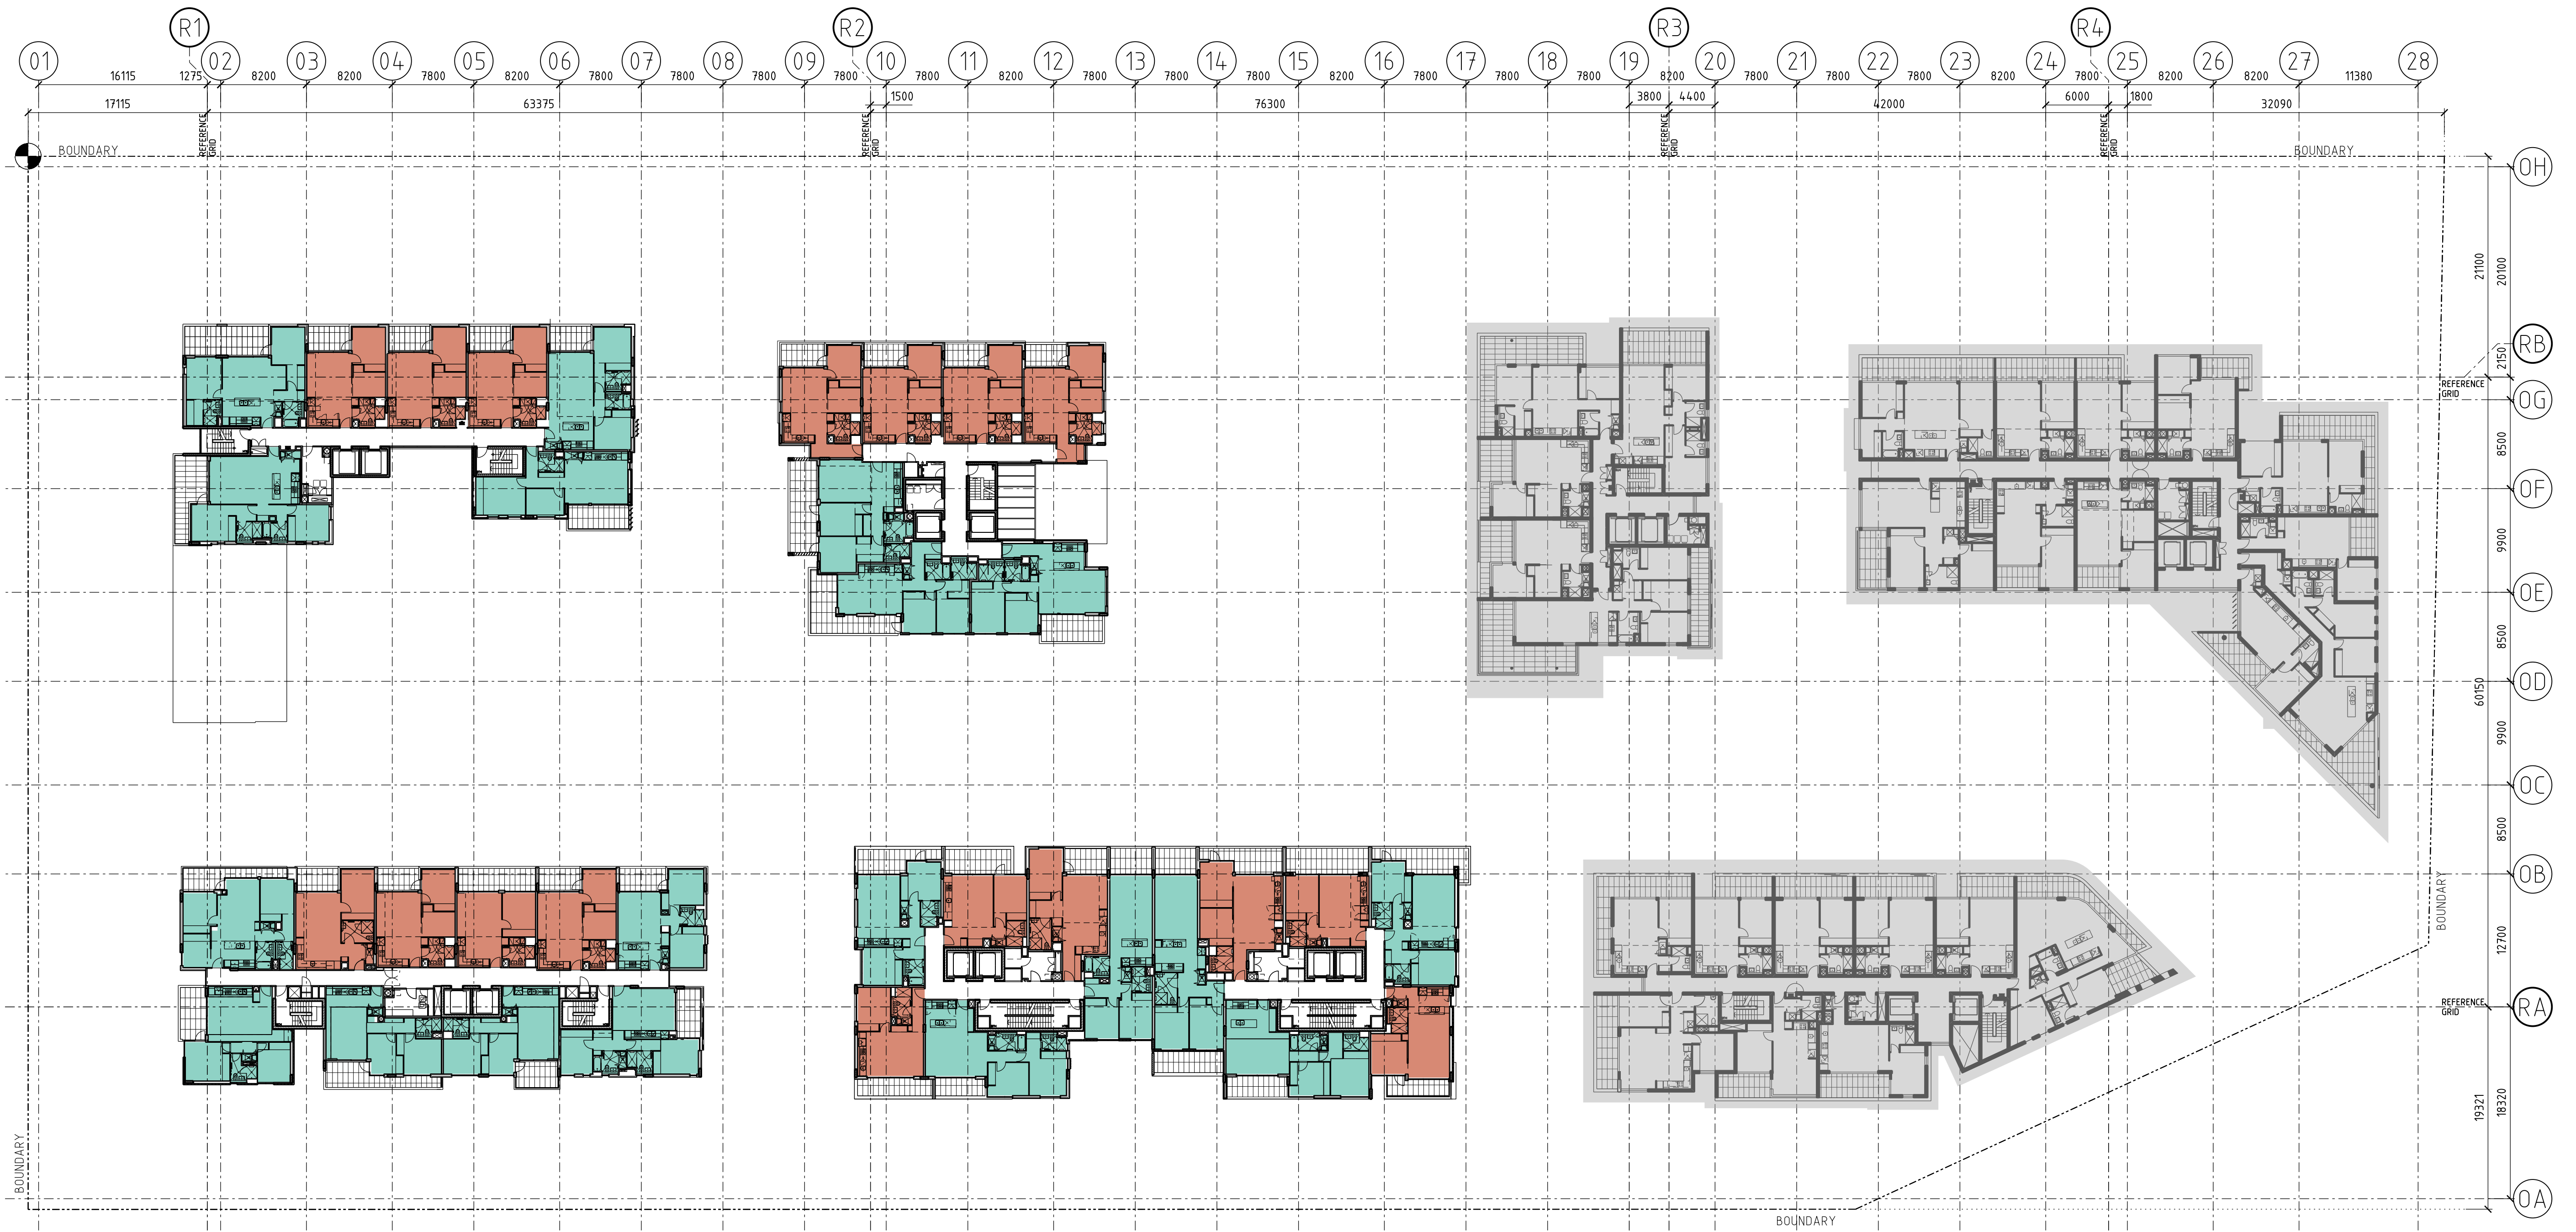

- 1 BED
- 1 BED SOHO (COMMERCIAL/RESIDENTIAL)
- 2 BED
- 2 BED SOHO (COMMERCIAL/RESIDENTIAL)
- 3 BED
- STAGE 2 DEVELOPMENT


Revisions		
No	Date	Description
0	20.08.13	ISSUE FOR INFORMATION
1	31.07.14	75W SUBMISSION
2		ADELAIDE - ROOF PLANT ENCLOSURE REVISED
3		DARWIN - EXIT STAIRS REVISED
4		ALL BUILDINGS - EXTENT OF SCREENS, GLAZING, CLADDING AND BLADE WALLS REVISED

Do not scale drawings. Use figured dimensions only. Check & verify levels and dimensions on site prior to the commencement of any work, the preparation of shop drawings or the fabrication of components.

This drawing is the copyright of Allen Jack + Cotter Architects and is protected under the Copyright Act 1968. Do not alter, reproduce or transmit in any form, or by any means without the express permission of Allen Jack + Cotter Architects.

Nominated Architects: Michael Heenan 5264, Peter Ireland 6661

Site Location Plan

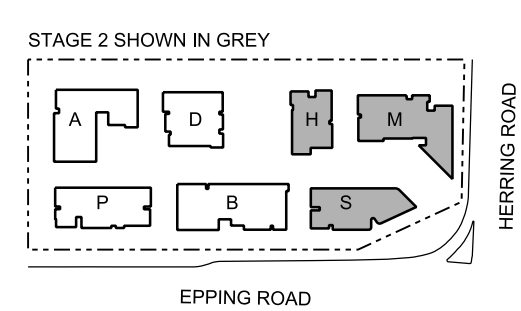

Client

STAMFORD
LAND CORPORATION LTD

Architect

AJ+C
ALLEN JACK + COTTER
79 Myrtle Street Chippendale NSW 2008 AUSTRALIA
ph +61 2 9311 8222 fx +61 2 9311 8200 ABN 53 003 782 250

Project

MACQUARIE PARK VILLAGE
110-114 HERRING ROAD
MACQUARIE PARK

Proj No. 10_030

Drawing Title

LEVEL 07 PLAN

Drawing Status

NOT FOR CONSTRUCTION

Scale

1:330@A1

Drawing No

DA2107

Issue

E