


ISSUE	DATE	FOR
01	11-08-10	INFORMATION
02	12-03-10	SD REPORT
03	21-12-10	PART 3A SUBMISSION
04	10-01-11	PART 3A SUBMISSION

POW MHICU - DRAWING LIST			
Sheet No.	Sheet Name	Revision	Issue Date
AR_MHICU_ DA_A 00	DRAWING LIST	04	10/01/11
AR_MHICU_ DA_A 01	LOCALITY / CONTEXT PLAN	02	21/12/10
AR_MHICU_ DA_A 02	SITE SURVEY	03	10/01/11
AR_MHICU_ DA_A 03	SITE ANALYSIS PLAN	05	10/01/11
AR_MHICU_ DA_A 04	EXISTING SITE IMAGES	03	21/12/10
AR_MHICU_ DA_A 05	SITEPLAN	01	10/01/11
AR_MHICU_ DA_D 00	FLOOR PLAN - GROUND FLOOR	09	10/01/11
AR_MHICU_ DA_D 01	ROOF PLAN	06	21/12/10
AR_MHICU_ DA_D B1	FLOOR PLAN - LOWER GROUND	09	10/01/11
AR_MHICU_ DA_E 01	ELEVATION EAST and SOUTH	05	10/01/11
AR_MHICU_ DA_E 02	ELEVATION WEST and NORTH	05	10/01/11
AR_MHICU_ DA_F 01	SECTIONS A,B,C	04	10/01/11
AR_MHICU_ DA_Z 01	SHADOW DIAGRAMS	02	21/12/10
AR_MHICU_ DA_Z 04	PHOTOMONTAGE	02	10/01/11
AR_MHICU_ DA_Z 06	MATERIALS SAMPLES	03	10/01/11
AR_MHICU_ DA_Z 07	GFA CALCULATIONS	02	21/12/10

KEY PLAN

TRUE NORTH  PROJECT NORTH 

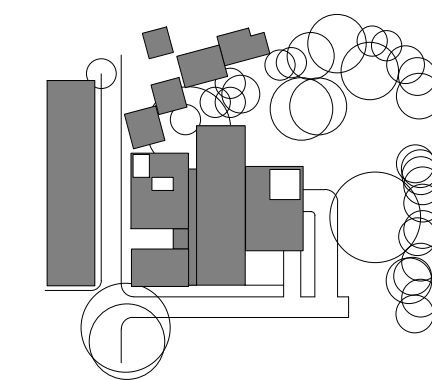

SCALE @A1 DO NOT SCALE

## CLIENT

HEALTH INFRASTRUCTURE  
NSW HEALTH

### Health Infrastructure

PROJECT

PRINCE OF WALES HOSPITAL

PROJECT NUMBER

S1009002

BUILDING

POWMHICU

DESIGN STAGE

SCHEMATIC DESIGN
STATUS

DRAWING

## DRAWING LIST

DRAWING NUMBER	ISSUE
AR_MHICU_DA_A 00	04





EXISTING BUILDING STRUCTURE  
- CURRENTLY BEING DEMOLISHED




BVNArchitecture

Telephone +61 2 8297 7200  
Facsimile +61 2 8297 7299  
www.bvn.com.au

INTELLECTUAL PROPERTY  
B.V.N. ARCHITECTURE AND ITS PARTNERS, ASSOCIATES AND SUBSIDIARIES  
ACCEPTED IN WRITING ALL RIGHTS TO USE THIS DOCUMENT ARE SUBJECT  
TO THE TERMS AND CONDITIONS OF THE B.V.N. ARCHITECTURE AND ITS PARTNERS, ASSOCIATES AND SUBSIDIARIES  
DOCUMENT. NO PART OF THIS DOCUMENT MAY BE REPRODUCED OR TRANSMITTED IN ANY FORM OR BY ANY MEANS  
ELECTRONIC OR MECHANICAL, INCLUDING PHOTOCOPYING, RECORDING, OR BY ANY INFORMATION STORAGE AND RETRIEVAL  
SYSTEM, WITHOUT PERMISSION IN WRITING FROM B.V.N. ARCHITECTURE AND ITS PARTNERS, ASSOCIATES AND SUBSIDIARIES.  
LIMITED LIABILITY PARTNERSHIP THE LATEST PAGES AND INFORMATION DATA FROM  
AND ADJUST ALL LOSS TO BE LOST.

ISSUE	DATE	FOR
01	12-03-10	INFORMATION
02	21-12-10	PART 3A SUBMISSION

KEY PLAN  
TRUE NORTH PROJECT NORTH

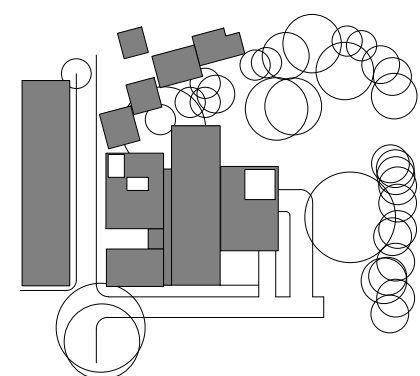

SCALE  
1:1 @A1 DO NOT SCALE

CLIENT

HEALTH INFRASTRUCTURE  
NSW HEALTH

Health Infrastructure  
PROJECT

PRINCE OF WALES HOSPITAL  
PROJECT NUMBER

S1009002

BUILDING  
POW MHICU

DESIGN STAGE


SCHEMATIC DESIGN  
STATUS

DRAWING  
LOCALITY / CONTEXT  
PLAN

DRAWING NUMBER


AR\_MHICU\_DA\_01 02

 

[illegible]

C:\revit local\MHICU CENTRAL.kneise.rvt



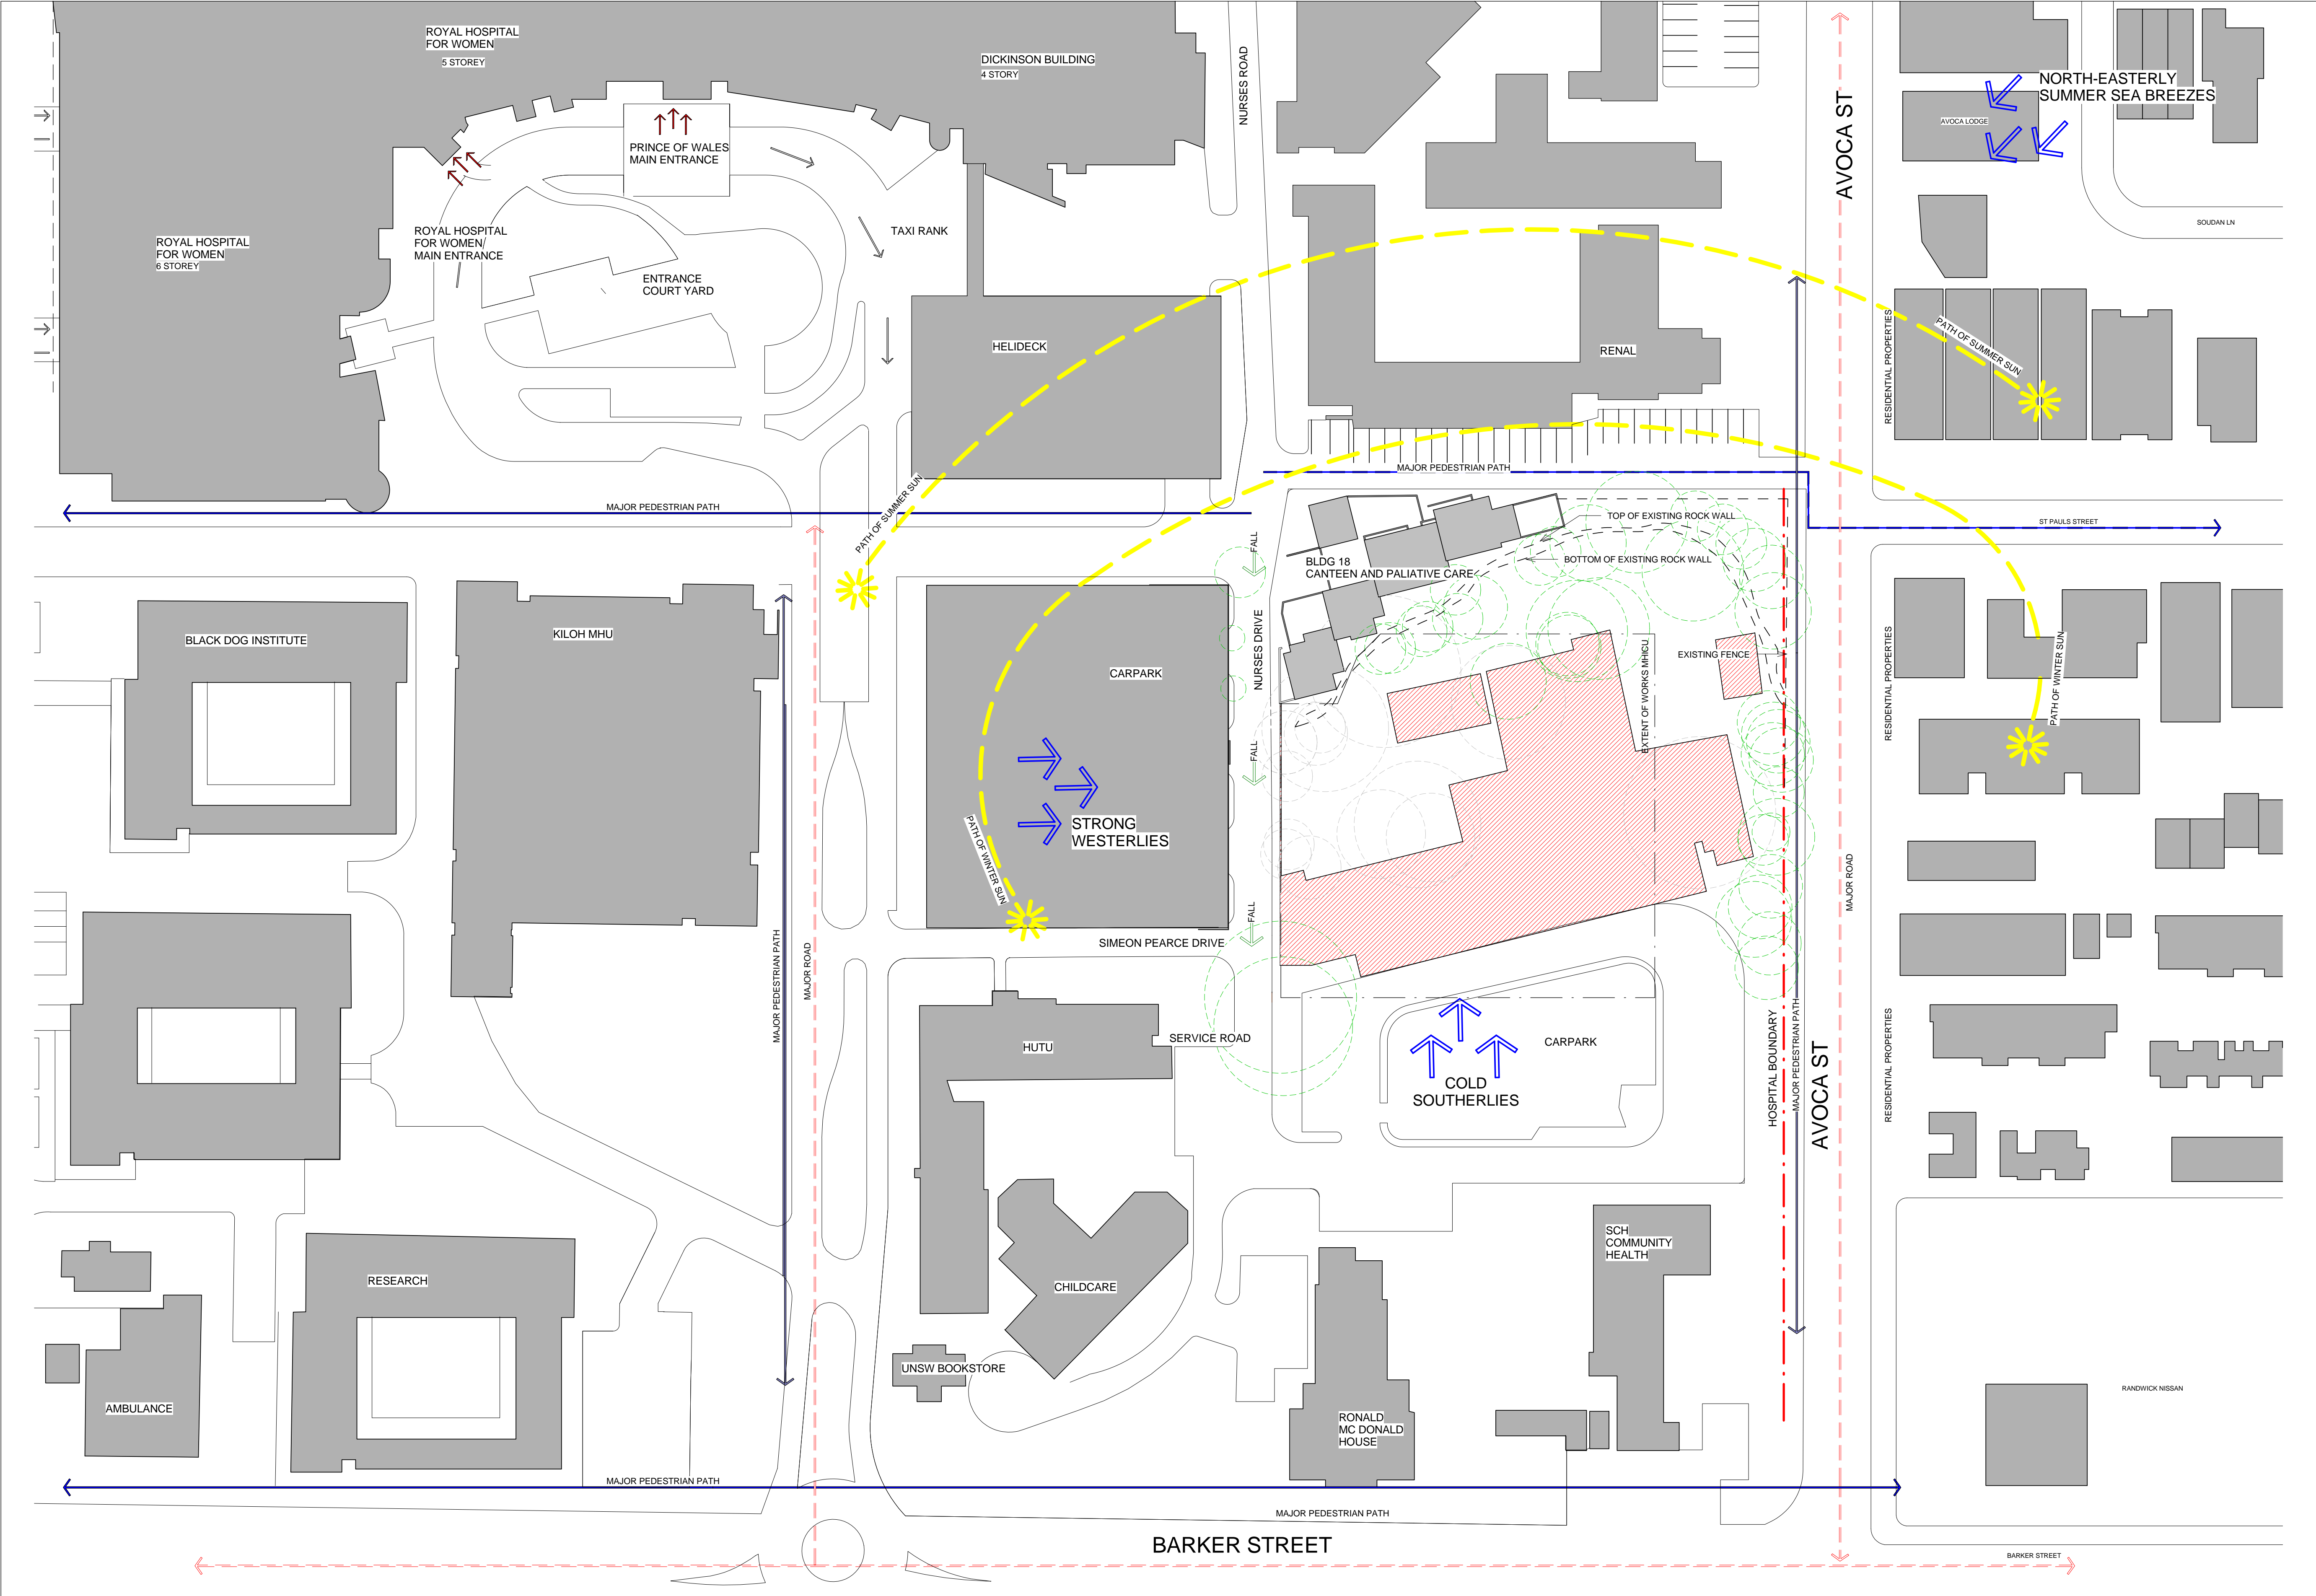

- EXISTING BUILDING STRUCTURE
- EXISTING KERB
- EXISTING BUILDING STRUCTURE (CURRENTLY BEING DEMOLISHED)
- EXISTING TREE
- EXISTING TREE PROPOSED TO BE REMOVED




BVNArchitecture

Telephone +61 2 8297 7200  
Facsimile +61 2 8297 7299  
www.bvn.com.au

INTELLECTUAL PROPERTY  
COPYRIGHT BVN ARCHITECTURE PTY LIMITED. UNLESS OTHERWISE AGREED IN WRITING, ALL RIGHTS TO THIS DOCUMENT ARE SUBJECT TO PAYMENT IN FULL OF ALL BILLS CHARGES THIS DOCUMENT MAY ONLY BE USED FOR THE EXPRESS PURPOSE AND PROJECT FOR WHICH IT HAS BEEN CREATED AND DELIVERED. AS NOTED IN WRITING BY BVNARCHITECTURE THIS DOCUMENT MAY NOT BE OTHERWISE USED, OR COPIED, ANY UNAUTHORISED USE OF THIS DOCUMENT IS AT THE USER'S SOLE RISK AND WITHOUT LIMITING BVN'S RIGHTS THE USER RELEASES AND INDEMNIFIES BVN FROM AND AGAINST ALL LOSSES SO ARISING.

ISSUE	DATE	FOR
01	12-03-10	INFORMATION
02	18-12-10	INFORMATION
03	17-12-10	INFORMATION
04	21-12-10	PART 3A SUBMISSION
05	10-01-11	PART 3A SUBMISSION

KEY PLAN  
TRUE NORTH PROJECT NORTH

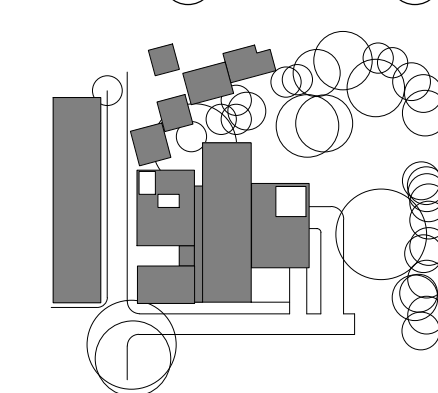

SCALE As indicated @A1 DO NOT SCALE

CLIENT

HEALTH INFRASTRUCTURE  
NSW HEALTH

Health Infrastructure

PROJECT

PRINCE OF WALES HOSPITAL

PROJECT NUMBER

S1009002

BUILDING

POW MHICU

DESIGN STAGE

SCHEMATIC DESIGN

STATUS

DRAWING

SITE ANALYSIS PLAN

DRAWING NUMBER

ISSUE

AR\_MHICU\_DA\_A 03 05





VIEW AVOCA STREET TOWARDS SOUTH



VIEW NURSES ROAD TO EXISTING BUILDING RENAL AND PALIATIVE CARE



VIEW NURSES ROAD TO EXISTING CARPARK AND BUILDING SITE



VIEW AVOCA STREET TOWARDS EXISTING BUILDING (CURRENTLY DEMOLISHED)



VIEW NURSES ROAD TO EXISTING CARPARK AND PALIATIVE CARE



VIEW FROM EXISTING CARPARK TO EXISTING BUILDING (CURRENTLY DEMOLISHED)



VIEW FROM NURSES ROAD ONTO SITE




VIEW NURSES ROAD PALIATIVE CARE AND BUILDING SITE



FROM BUILDING SITE SOUTH TOWARDS RMCD HOUSE

ISSUE	DATE	FOR
01	12-03-10	SD REPORT
02	21-12-10	PART 3A SUBMISSION
03	10-01-11	PART 3A SUBMISSION

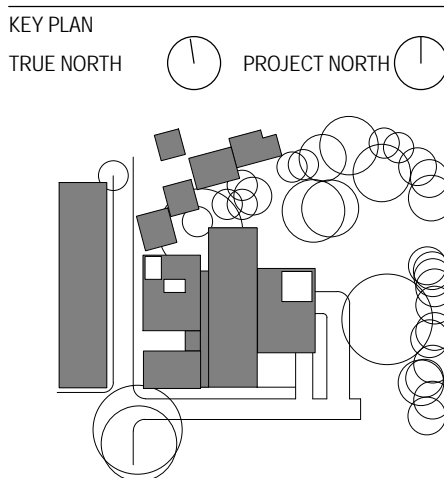

SCALE @A1 DO NOT SCALE

CLIENT

HEALTH INFRASTRUCTURE  
NSW HEALTH

Health Infrastructure

PROJECT

PRINCE OF WALES HOSPITAL

PROJECT NUMBER

S1009002

BUILDING

POW MHICU

DESIGN STAGE

SCHEMATIC DESIGN

STATUS

DRAWING

EXISTING SITE IMAGES



DRAWING NUMBER

AR\_MHICU\_DA\_A 04

ISSUE

03



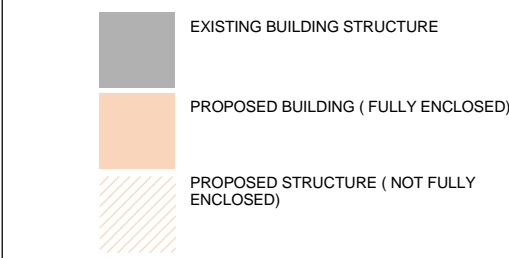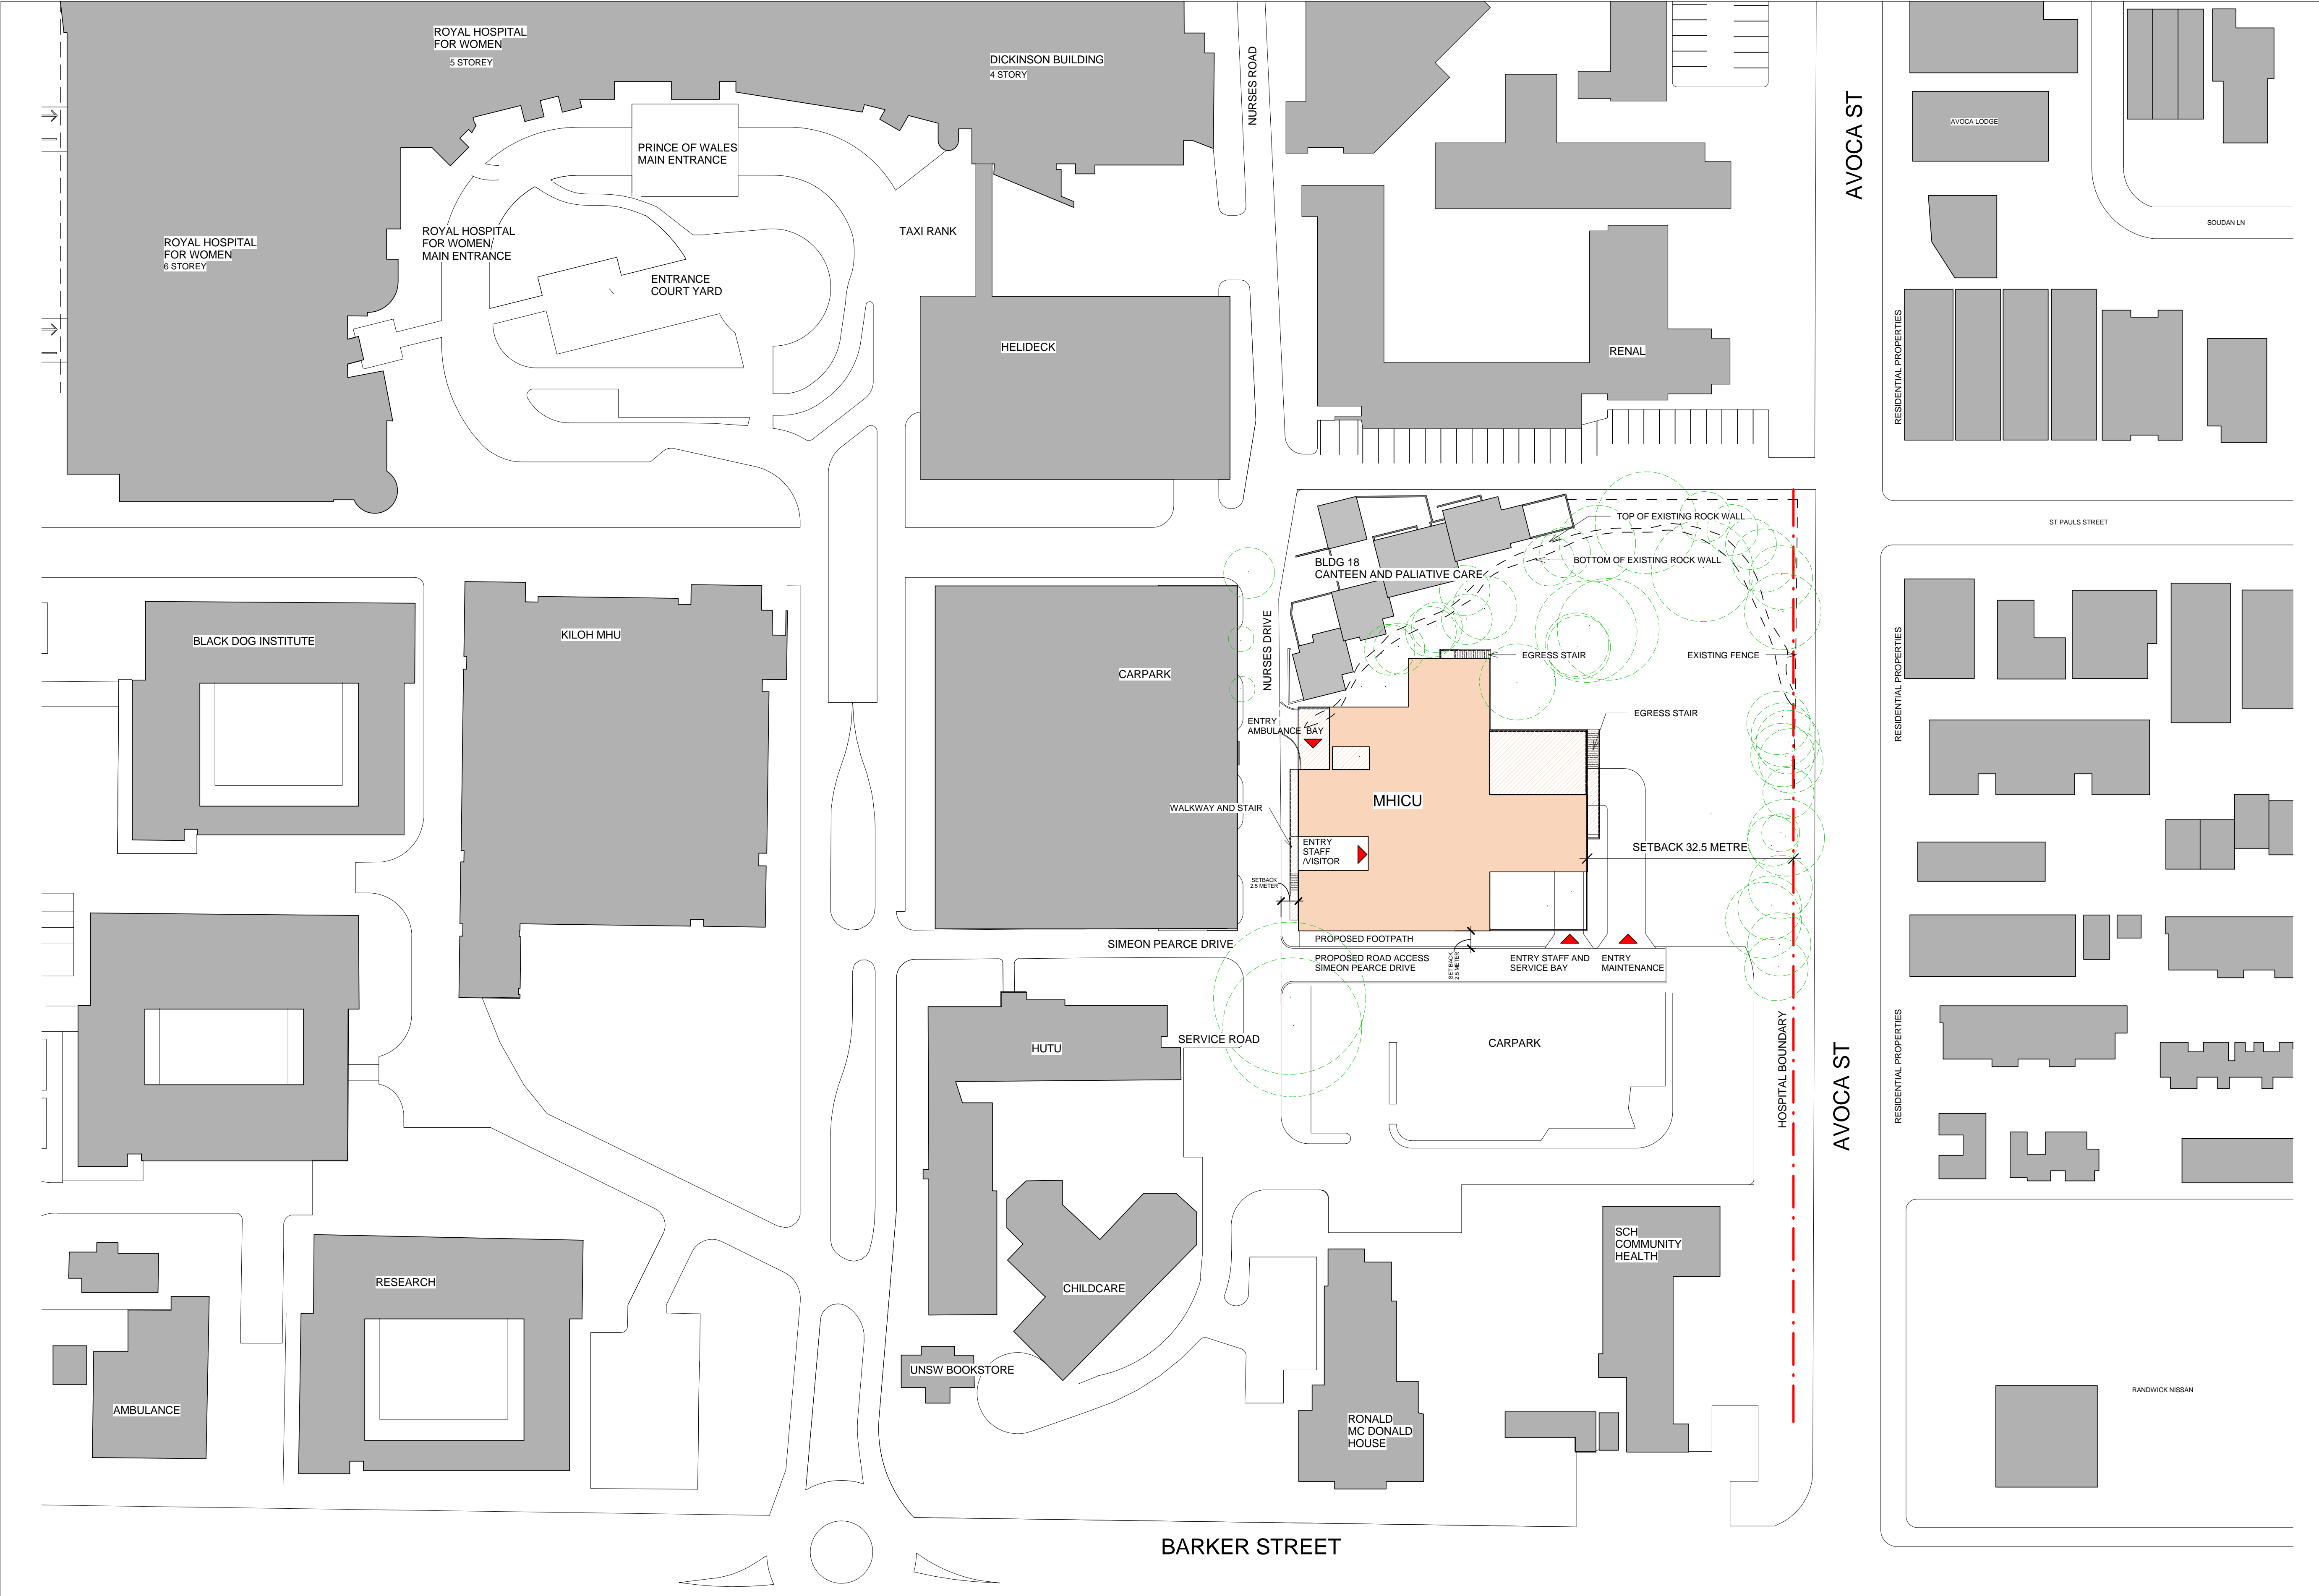


BVNArchitecture

Telephone +61 2 8297 7200  
Facsimile +61 2 8297 7299  
www.bvn.com.au

INTELLECTUAL PROPERTY  
COPYRIGHT BVN ARCHITECTURE PTY LIMITED. UNLESS OTHERWISE AGREED IN WRITING ALL RIGHTS TO THIS DOCUMENT ARE SUBJECT TO PAYMENT IN FULL OF ALL BVN CHARGES. THIS DOCUMENT MAY ONLY BE USED FOR THE EXPRESS PURPOSE AND PROJECT FOR WHICH IT HAS BEEN CREATED AND DELIVERED. AS NOTIFIED IN WRITING BY BVN. THIS DOCUMENT MAY NOT BE OTHERWISE USED, OR COPIED, ANY UNAUTHORISED USE OF THIS DOCUMENT IS AT THE USER'S SOLE RISK AND WITHOUT LIMITING BVN'S RIGHTS THE USER RELEASES AND INDEMNIFIES BVN FROM AND AGAINST ALL LOSS SO ARISING.

ISSUE	DATE	FOR
01	10-01-11	PART 3A SUBMISSION

KEY PLAN  
TRUE NORTH PROJECT NORTH

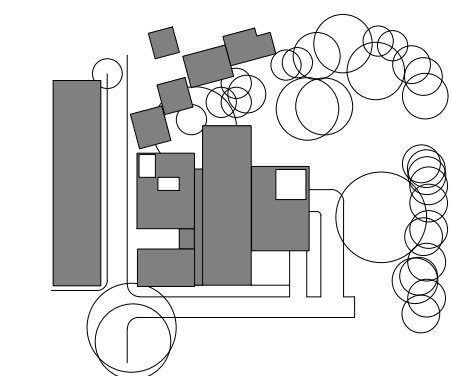

SCALE As indicated @A1 DO NOT SCALE

CLIENT

HEALTH INFRASTRUCTURE  
NSW HEALTH

PROJECT

PRINCE OF WALES HOSPITAL

PROJECT NUMBER

S1009002

BUILDING

POW MHICU

DESIGN STAGE

SCHEMATIC DESIGN

STATUS

DRAWING

SITEPLAN


DRAWING NUMBER

DA\_A 05

ISSUE

01

ISSUE	DATE	FOR
01	08-11-10	INFORMATION
02	10-11-10	UG MEETING
03	18-11-10	INFORMATION
04	26-11-10	SD UG MEETING
05	30-11-10	SD REPORT
06	02-12-10	SD REPORT
07	08-12-10	MEETING
08	18-12-10	INFORMATION
09	21-12-10	PART 3A SUBMISSION

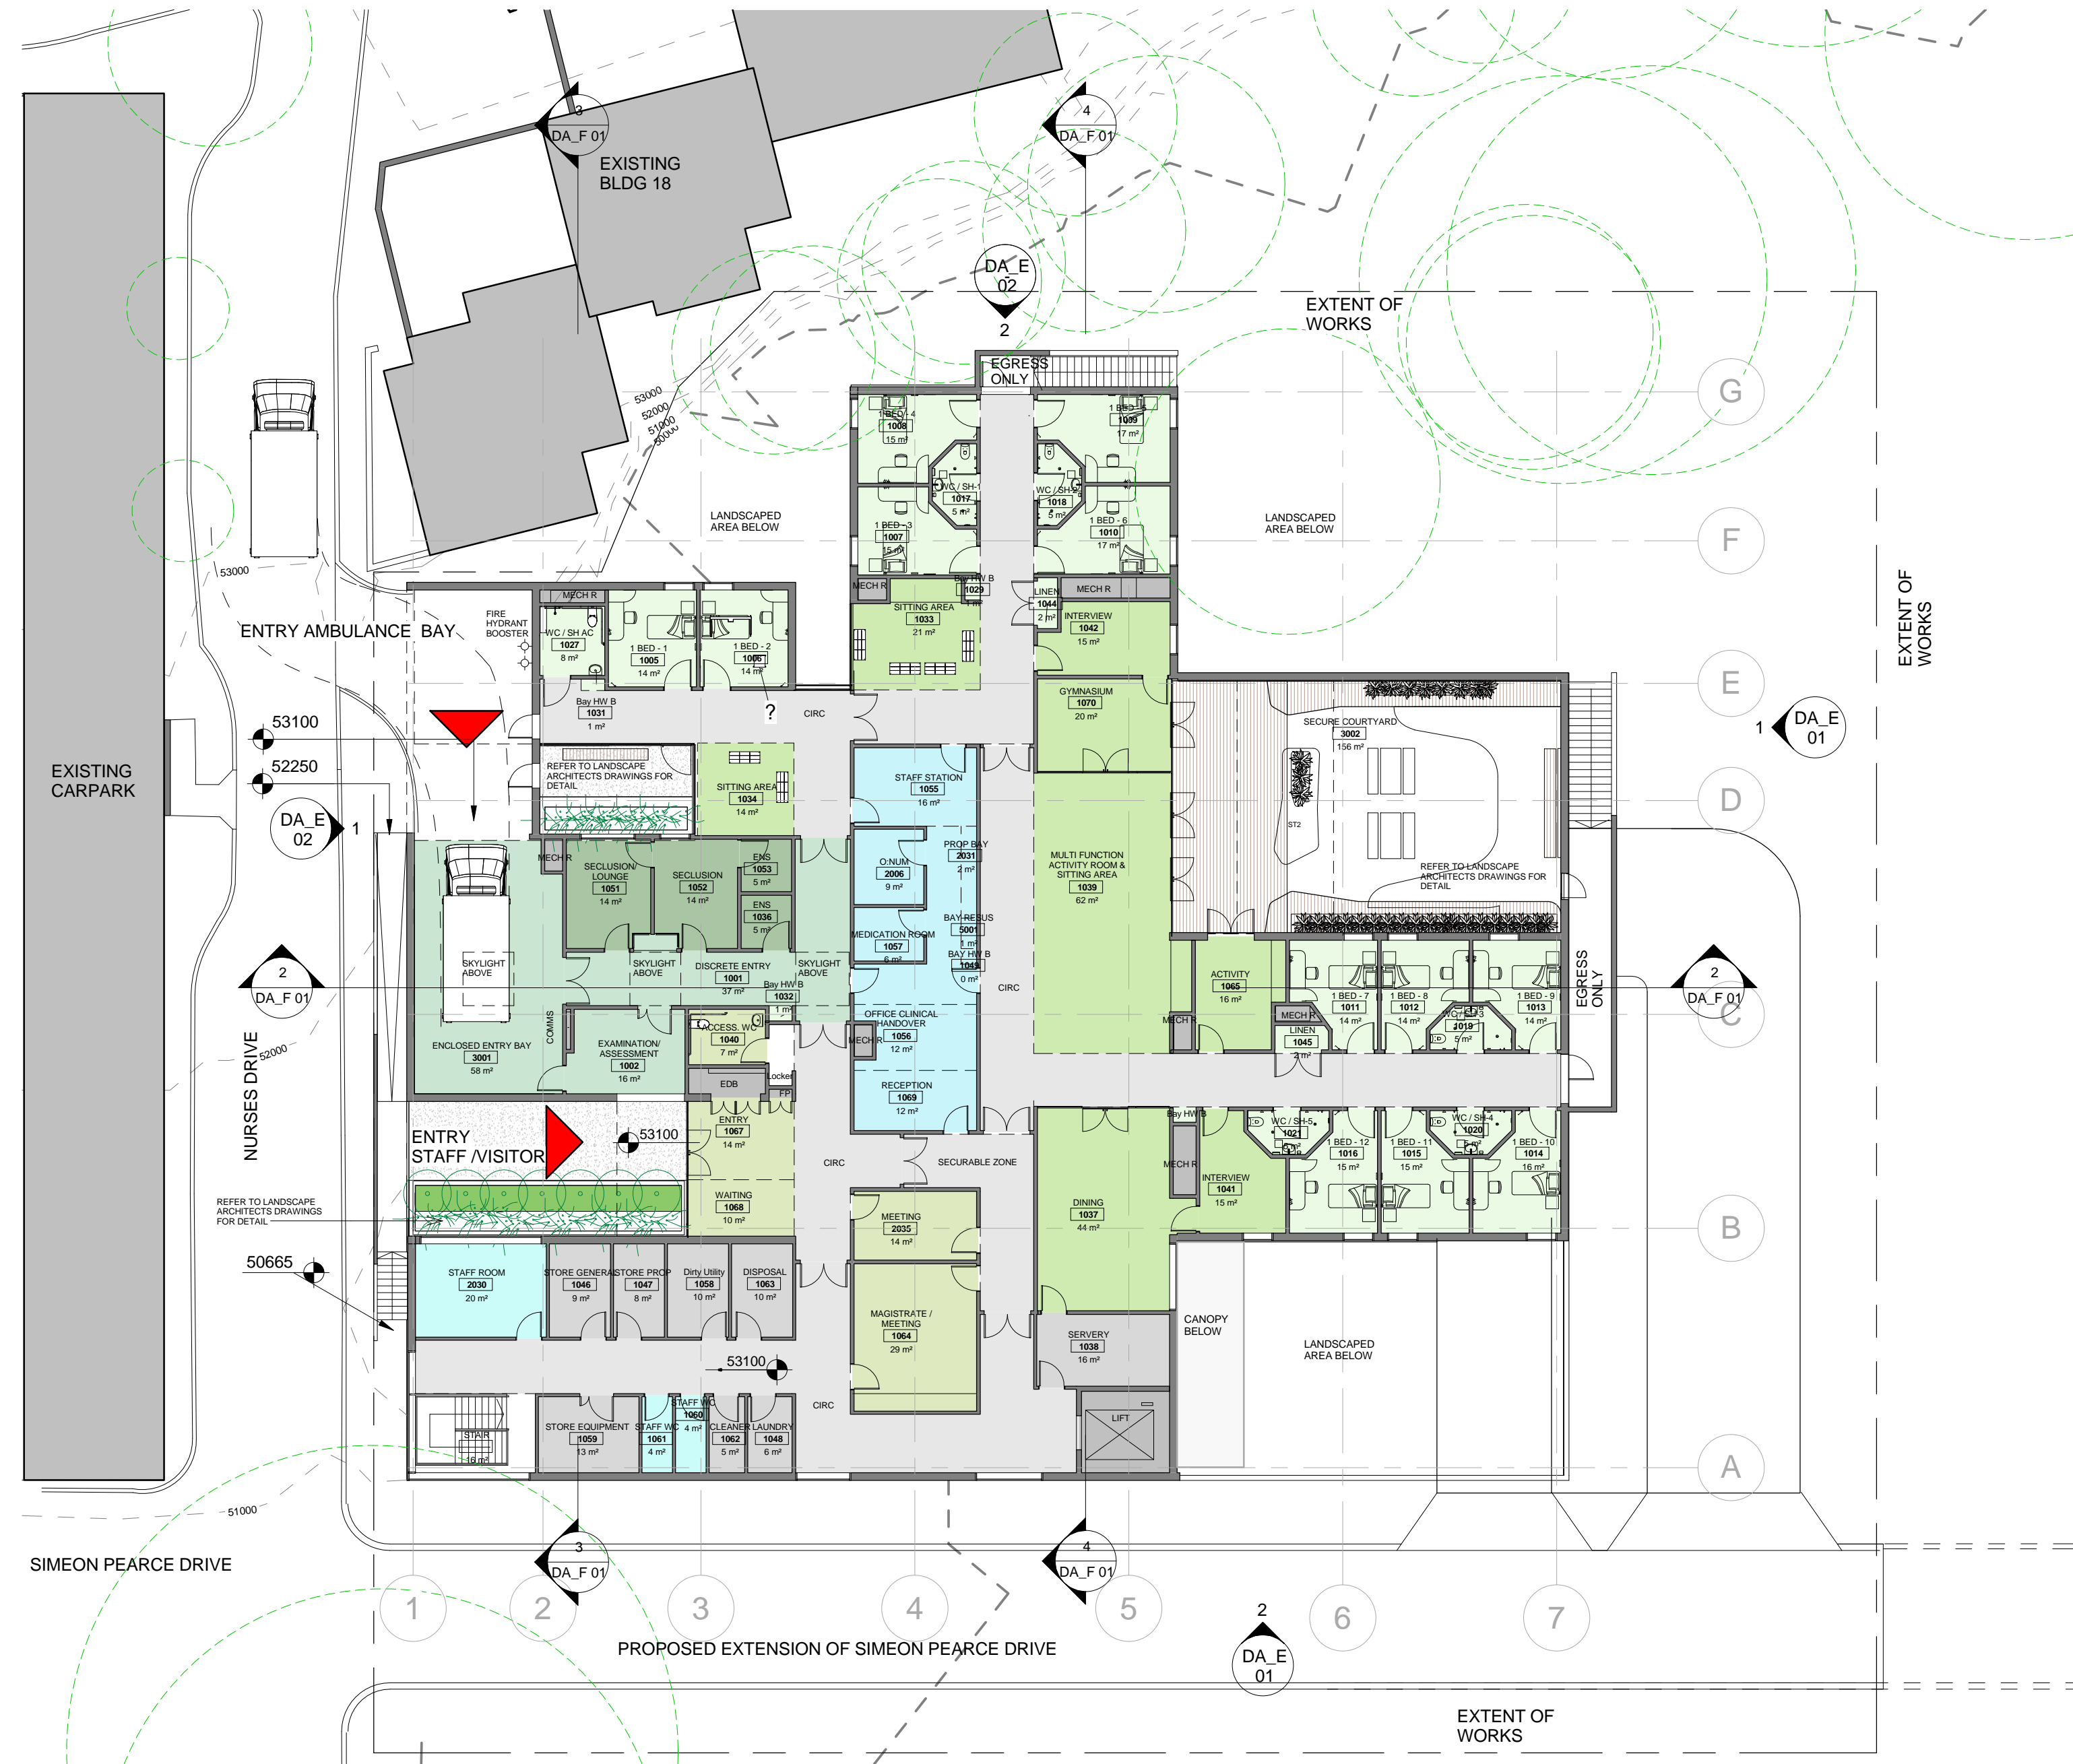


Room name  
101  
150 m2

ROOM TAG

EXISTING TREE

NEW PROPOSED TREE

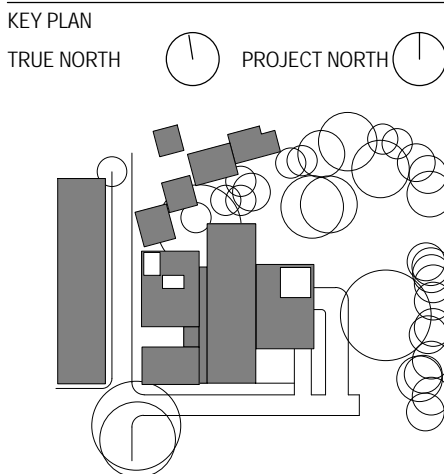

SCALE As indicated @A1 DO NOT SCALE

CLIENT

**HEALTH INFRASTRUCTURE**  
**NSW HEALTH**

PROJECT

PRINCE OF WALES HOSPITAL

PROJECT NUMBER

S1009002

BUILDING

POW MHICU

DESIGN STAGE

SCHEMATIC DESIGN

STATUS

DRAWING

FLOOR PLAN - GROUND FLOOR

FLOOR

DRAWING NUMBER

AR\_MHICU\_DA\_D 00


ISSUE

09



DATE	FOR
30-11-10	SD REPORT
12-03-10	SD REPORT
16-12-10	SERVICES MEETING

17-12-10	FOR INFORMATION
21-12-10	PART 3A SUBMISSION

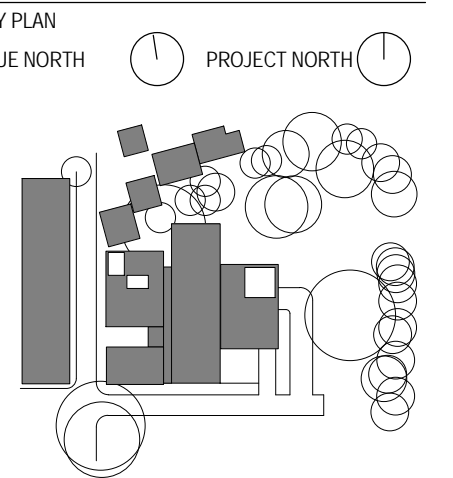[illegible]

1 : 200 @A1 DO NOT SCALE

ENT

HEALTH INFRASTRUCTURE  
SWOHEALTH

### Health Infrastructure

## OBJECT

PRINCE OF WALES HOSPITAL

009002

OWMHICU

SIGN STAGE

## SCHEMATIC DESIGN

## AWING

## CONCLUSION

---

P. MICHU DA D.01 06


R_MHICU_DA_D01	00
----------------	----

CAN-01	Canopy
CAN-02	Timber sunshade structure
RFL-01	Fixed Skylight
RFS-01	Metal Sheet Roof
RWS-01	Syphonic Drainage System
SOL-01	Solar Panel



ISSUE	DATE	FOR
01	08-11-10	INFORMATION
02	10-11-10	UG MEETING
03	10-11-19	INFORMATION
04	29-11-10	SD UG MEETING
05	30-11-10	SD REPORT
06	02-12-04	SD REPORT
07	18-12-10	INFORMATION
08	21-12-10	PART 3A SUBMISSION
09	10-01-11	PART 3A SUBMISSION

KEY PLAN  
TRUE NORTH PROJECT NORTH

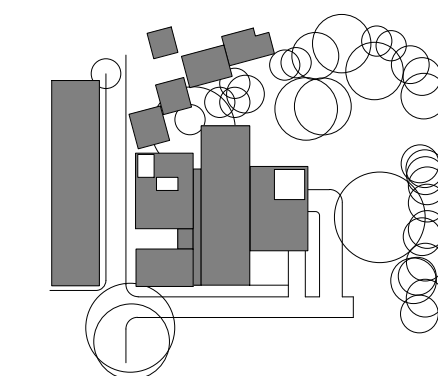

SCALE As indicated @A1 DO NOT SCALE

CLIENT

HEALTH INFRASTRUCTURE  
NSW HEALTH

Health Infrastructure

PROJECT

PRINCE OF WALES HOSPITAL

PROJECT NUMBER

S1009002

BUILDING

POW MHICU

DESIGN STAGE

SCHEMATIC DESIGN

STATUS

DRAWING

FLOOR PLAN - LOWER  
GROUND

DRAWING NUMBER

AR\_MHICU\_DA\_D B1

ISSUE

09




FEN-01 Fence


Room name  
101  
150 m2  
ROOM TAG  
EXISTING TREE  
NEW PROPOSED TREE



ISSUE	DATE	FOR
01	30-11-10	SD REPORT
02	12-03-10	SD REPORT
03	15-12-10	SERVICES MEETING
04	21-12-10	PART 3A SUBMISSION
05	10-01-11	PART 3A SUBMISSION

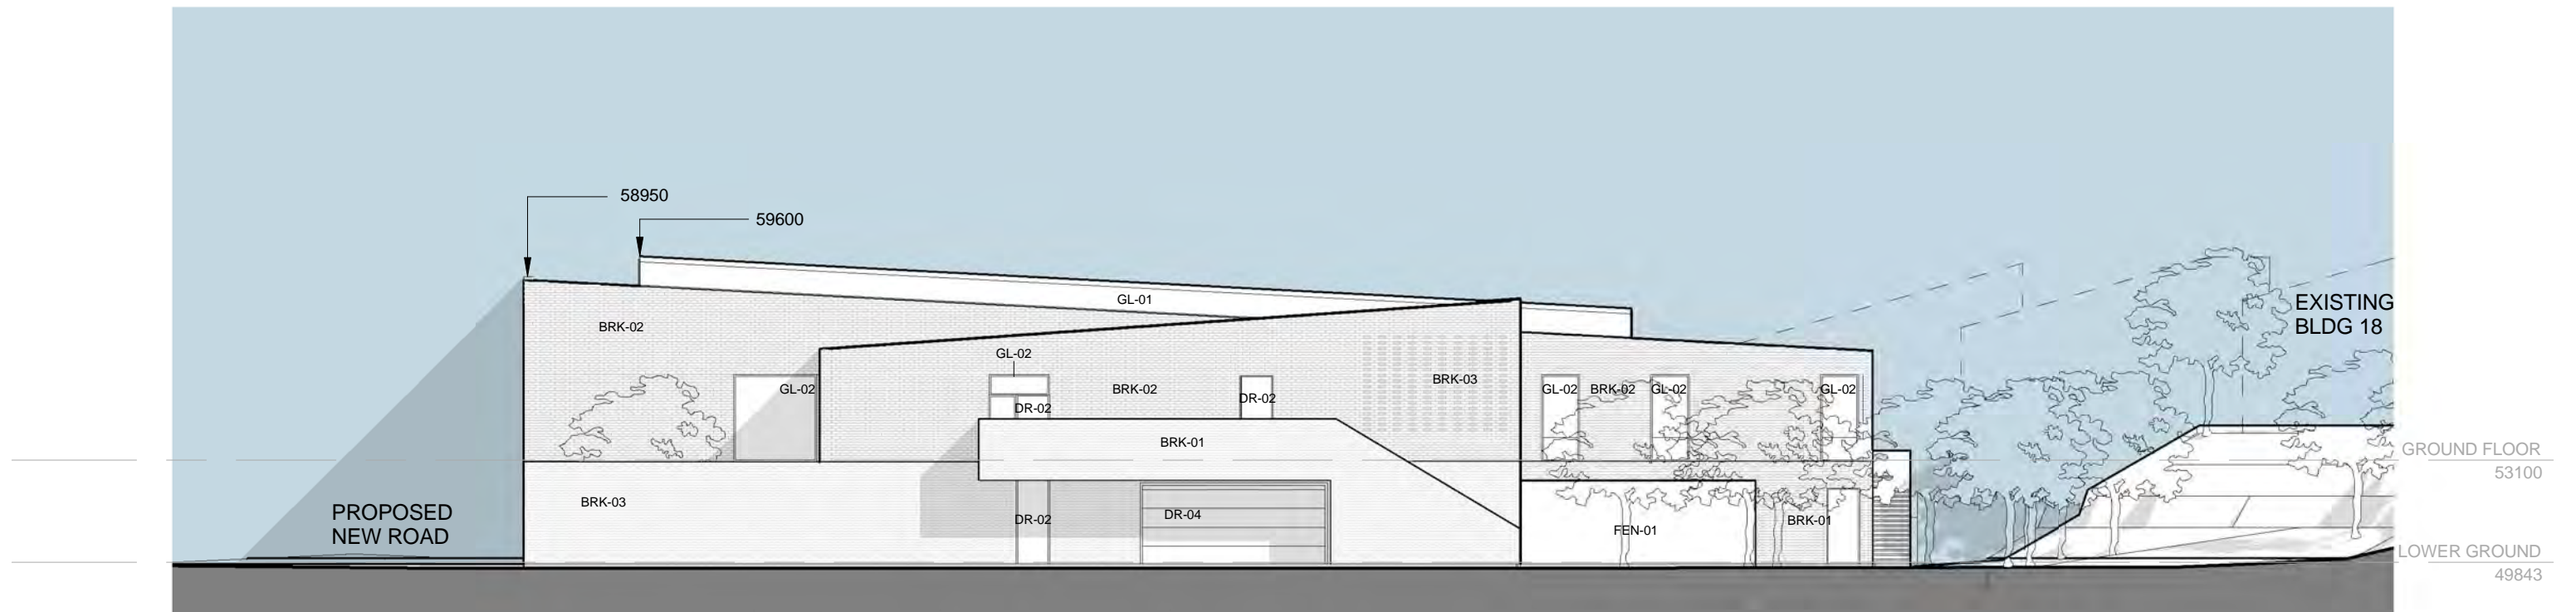


1 ELEVATION EAST  
DA\_E 01 1 : 200

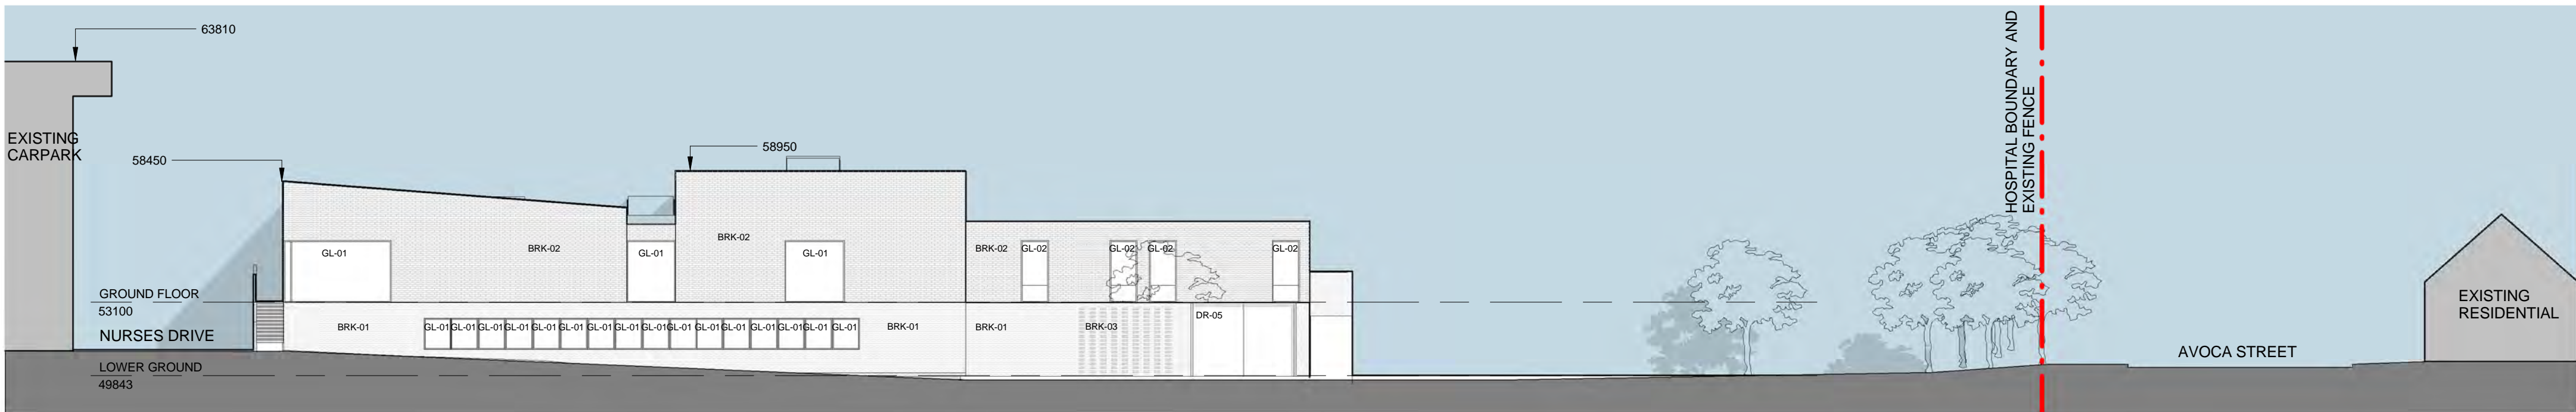

2 ELEVATION SOUTH  
DA\_E 01 1 : 200

- BRK-01 Bagged brickwork with Joint Type 1
- BRK-02 Bagged brickwork with Joint Type 2
- BRK-03 Bagged brickwork pattern 50 % open
- DR-02 External Steel Door
- DR-04 Roller Shutter
- DR-05 External Gate
- FEN-01 Fence
- GL-01 Clear Glass
- GL-02 Jail safe Glass

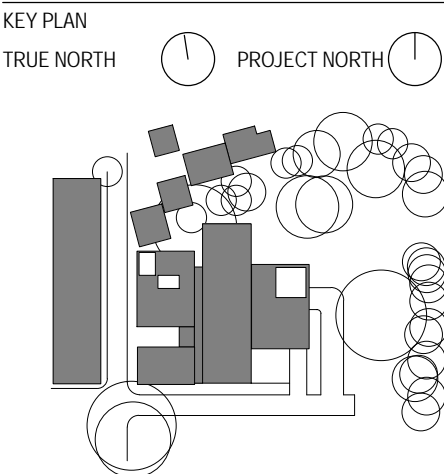

SCALE 1 : 200 @A1 DO NOT SCALE

CLIENT

HEALTH INFRASTRUCTURE  
NSW HEALTH

Health Infrastructure

PROJECT

PRINCE OF WALES HOSPITAL

PROJECT NUMBER

S1009002

BUILDING

POW MHICU

DESIGN STAGE

SCHEMATIC DESIGN

STATUS

DRAWING

ELEVATION EAST and  
SOUTH

DRAWING NUMBER

ISSUE

AR\_MHICU\_DA\_E 01 05