



BAC-01	Bagged Finish
BRK-01	Face Brickwork with flush joints - Bagged
BRK-02	Face Brickwork with raked horizontal joints - Bagged
CAN-01	Steel Framed Canopy
CAN-02	Timber Sunshade Structure
CJ	Brick Control Joint (Vertical)
EL-01	Fibre cement cladding
EL-02	Profiled metal sheet wall cladding
FEN-01	Chainwire Security Fencing
FEN-03	Tubular Steel Security Fencing
GL-02	Clear Medium Attack External Glass
GL-03	Clear Maximum Attack External Glass
RFL-01	Fixed skylight 1200x1200
RFS-01	Metal deck roof
RFS-02	Metal Flashings and Cappings
RWS-01	Eaves gutters


Ref
1
A101
REFERENCE NUMBER
SHEET NUMBER:
G-Series for Wall Sections
L-Series for Stair/Lit Details

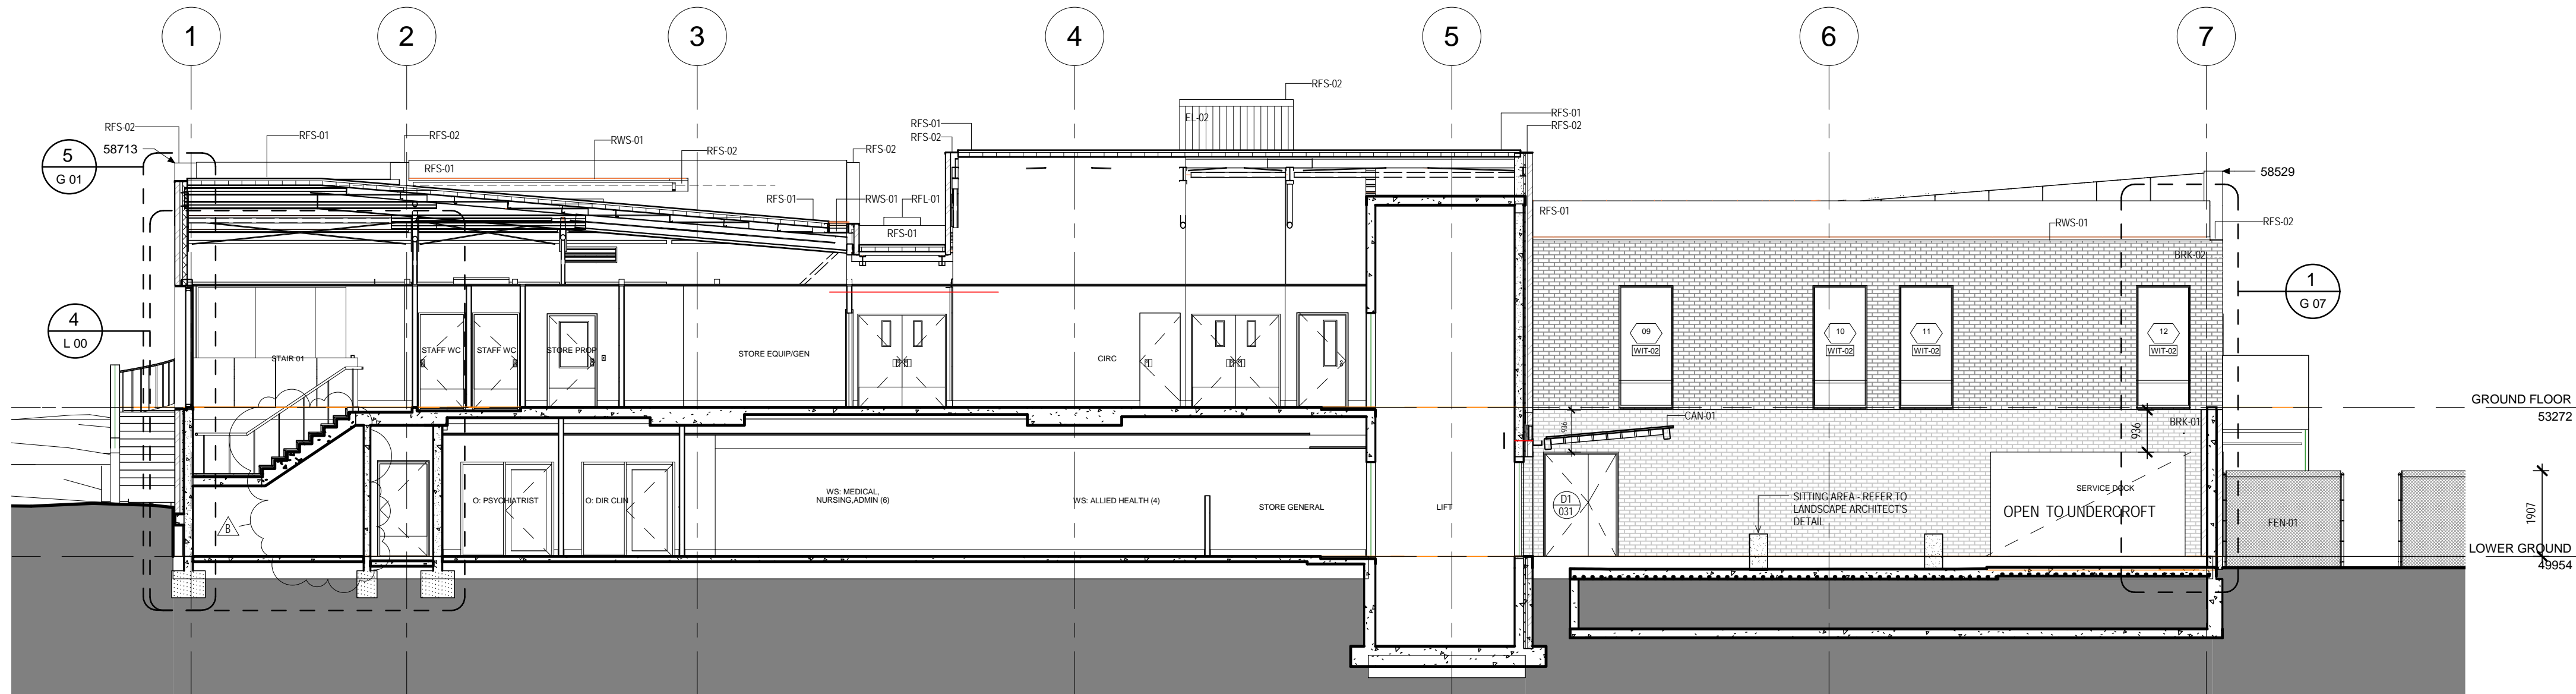


1 SECTION GRID A
F 04 1:100

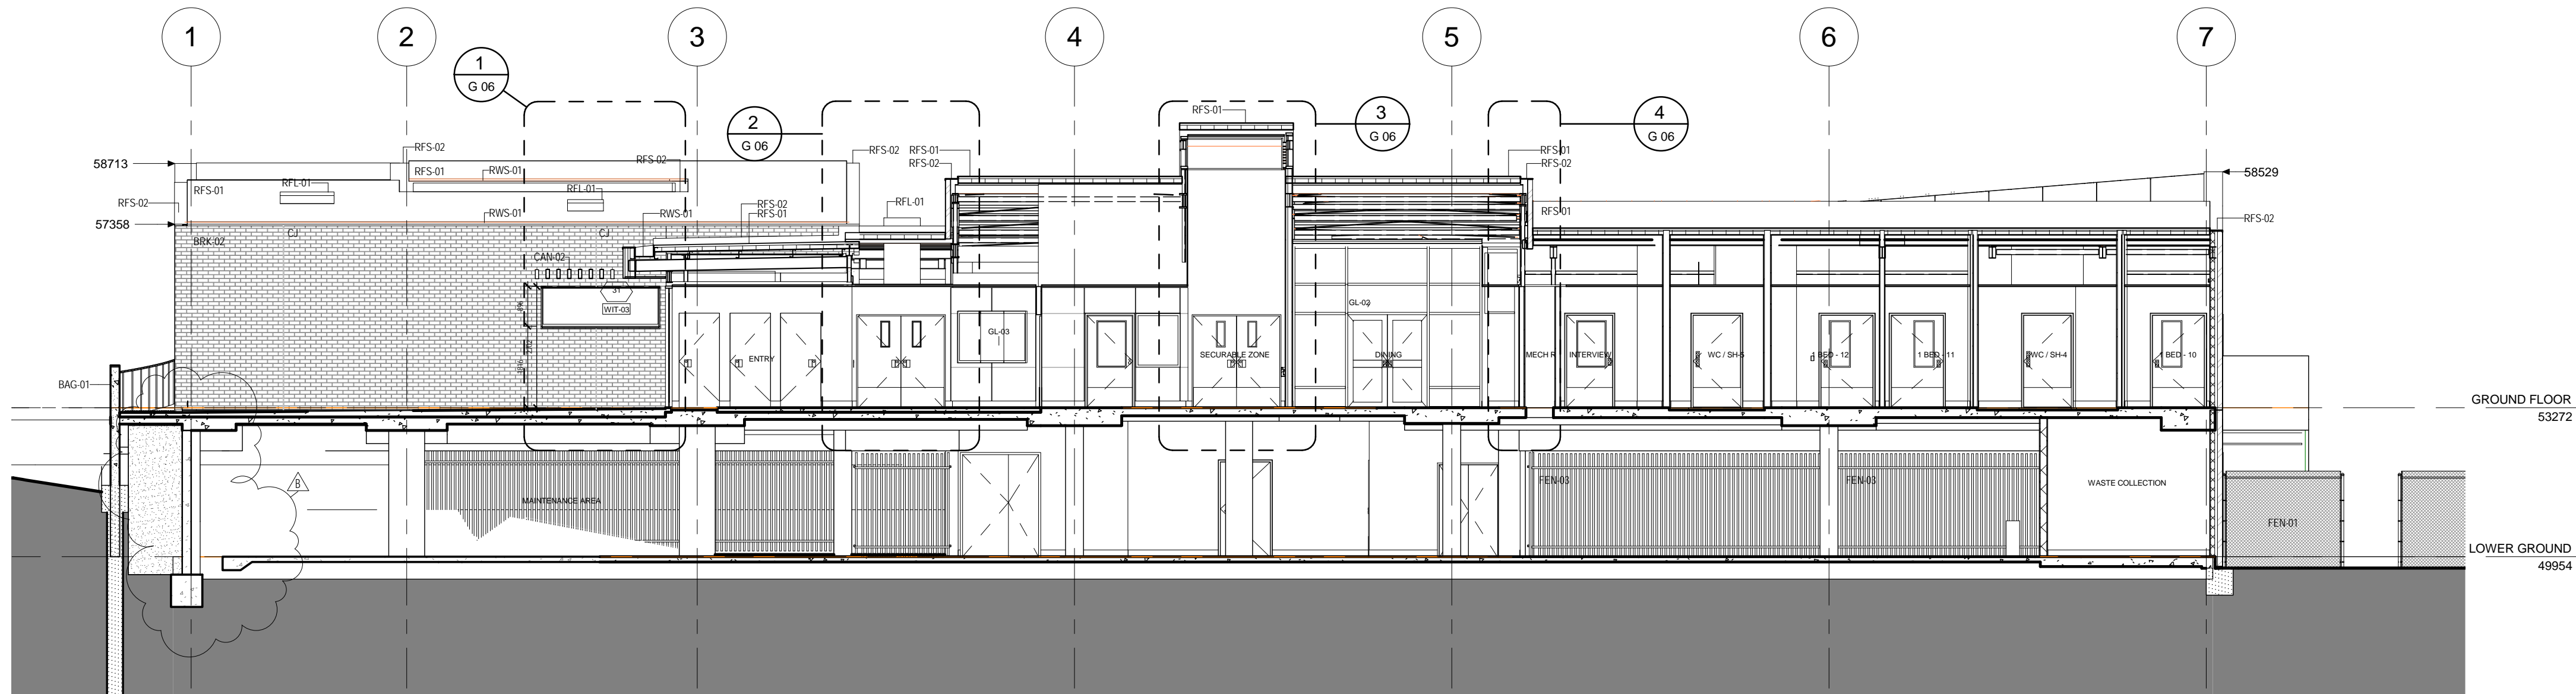

2 SECTION GRID B
F 04 1:100

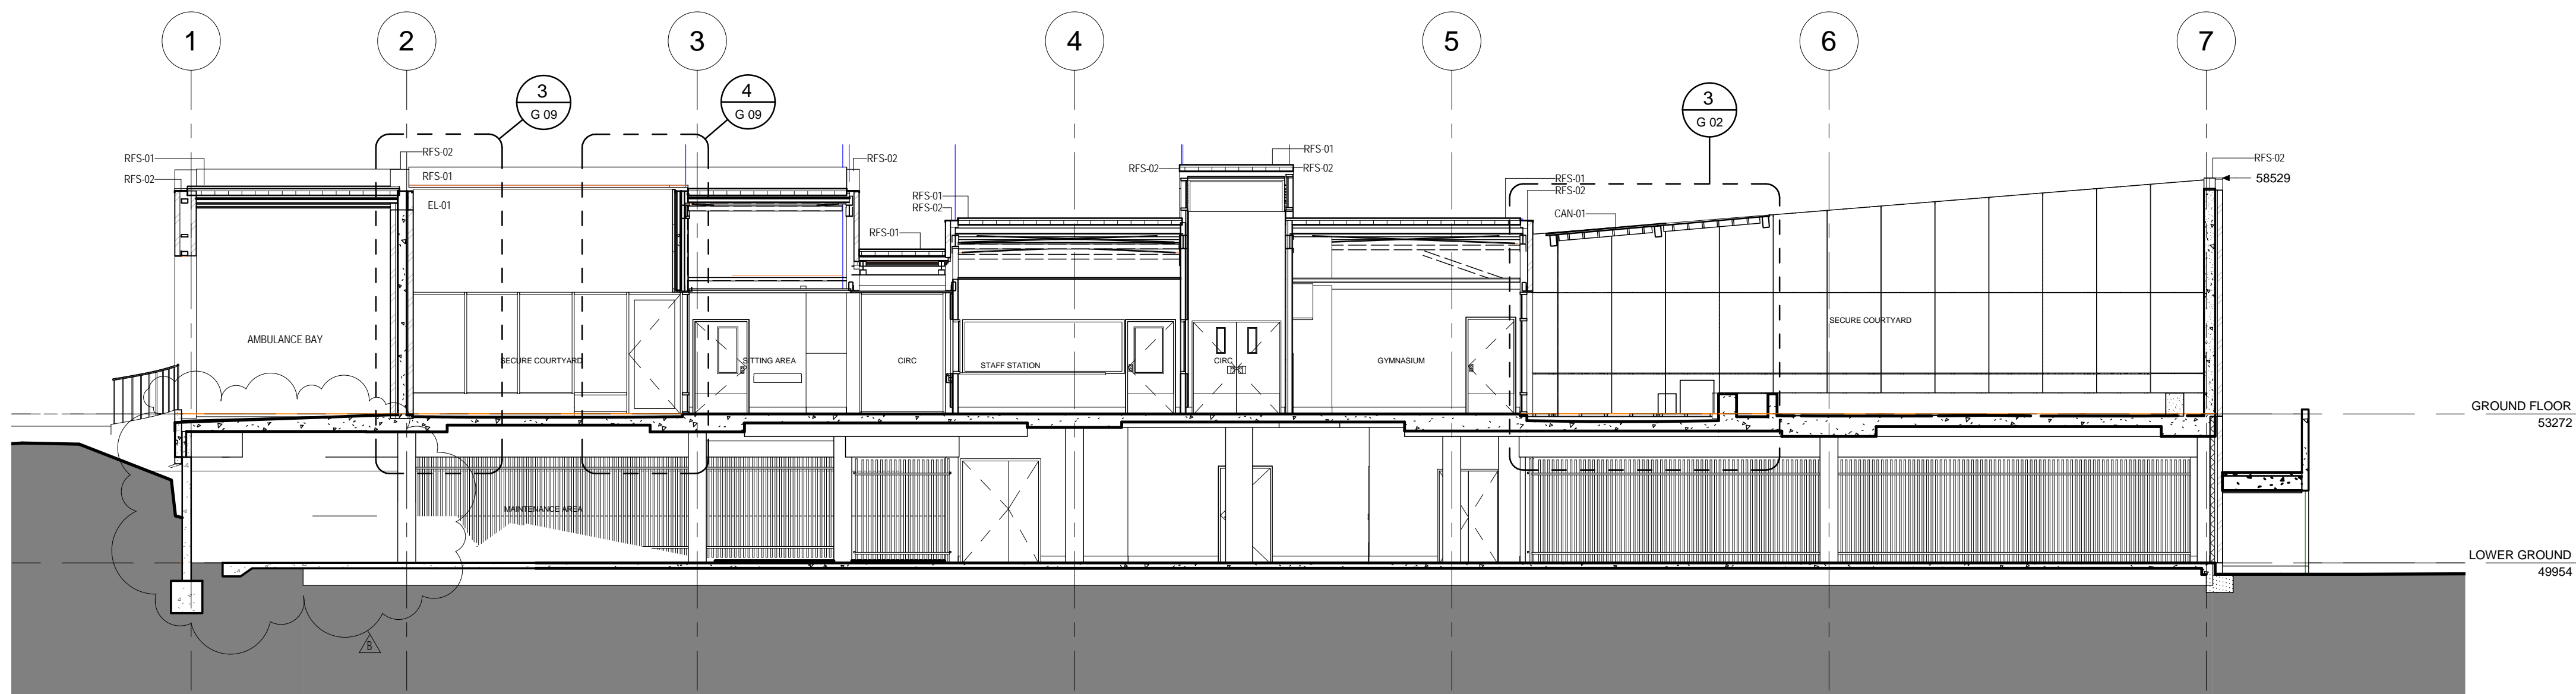

3 SECTION GRID D
F 04 1:100

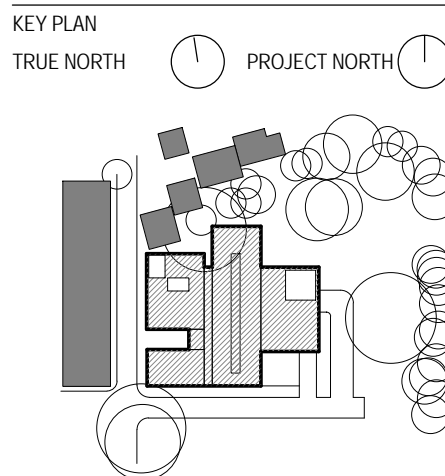

SCALE 1:100 @A1 DO NOT SCALE

CLIENT

HEALTH INFRASTRUCTURE
NSW HEALTH

Health Infrastructure

PROJECT

PRINCE OF WALES HOSPITAL

PROJECT NUMBER

S1009002

BUILDING

POWH MHICU

DESIGN STAGE

CONTRACT DOCUMENTATION

STATUS

DRAWING

SECTIONS WEST EAST 01

DRAWING NUMBER

AR_MHICU_F 04

ISSUE

B