


BAG-01	Bagged Finish
BAL-05	Stainless Steel Handrail (external)
BRK-01	Face Brickwork with flush joints - Bagged
BRK-02	Face Brickwork with raked horizontal joints - Bagged
BRK-03	Face Brickwork with open vertical joints - Bagged
CAN-02	Timber Sunshade Structure
CJ	Brick Control Joint (Vertical)
EL-01	Fibre cement cladding
EL-02	Profiled metal sheet wall cladding
FEN-01	Chainwire Security Fencing
PT-10	Paint to exposed structural steel
RFL-01	Fixed skylight 1200x1200
RFS-01	Metal deck roof
RFS-02	Metal Flashings and Cappings

WINDOW NUMBER



WINDOW TYPE REFER TO SPECIFICATION

PLEASE REFER TO WINDOW SCHEDULE ON  
MHICU\_AR\_J 01

 

REFERENCE NUMBER

SHEET NUMBER:


G-Series for Wall Sections

L-Series for Stair/Lift Details


SHOPFRONT GLAZING NUMBER: PLEASE REFER  
TO DRAWINGS ON MHICU\_AR\_J 01/02/03



SHOPFRONT TYPE REFER TO SPECIFICATION

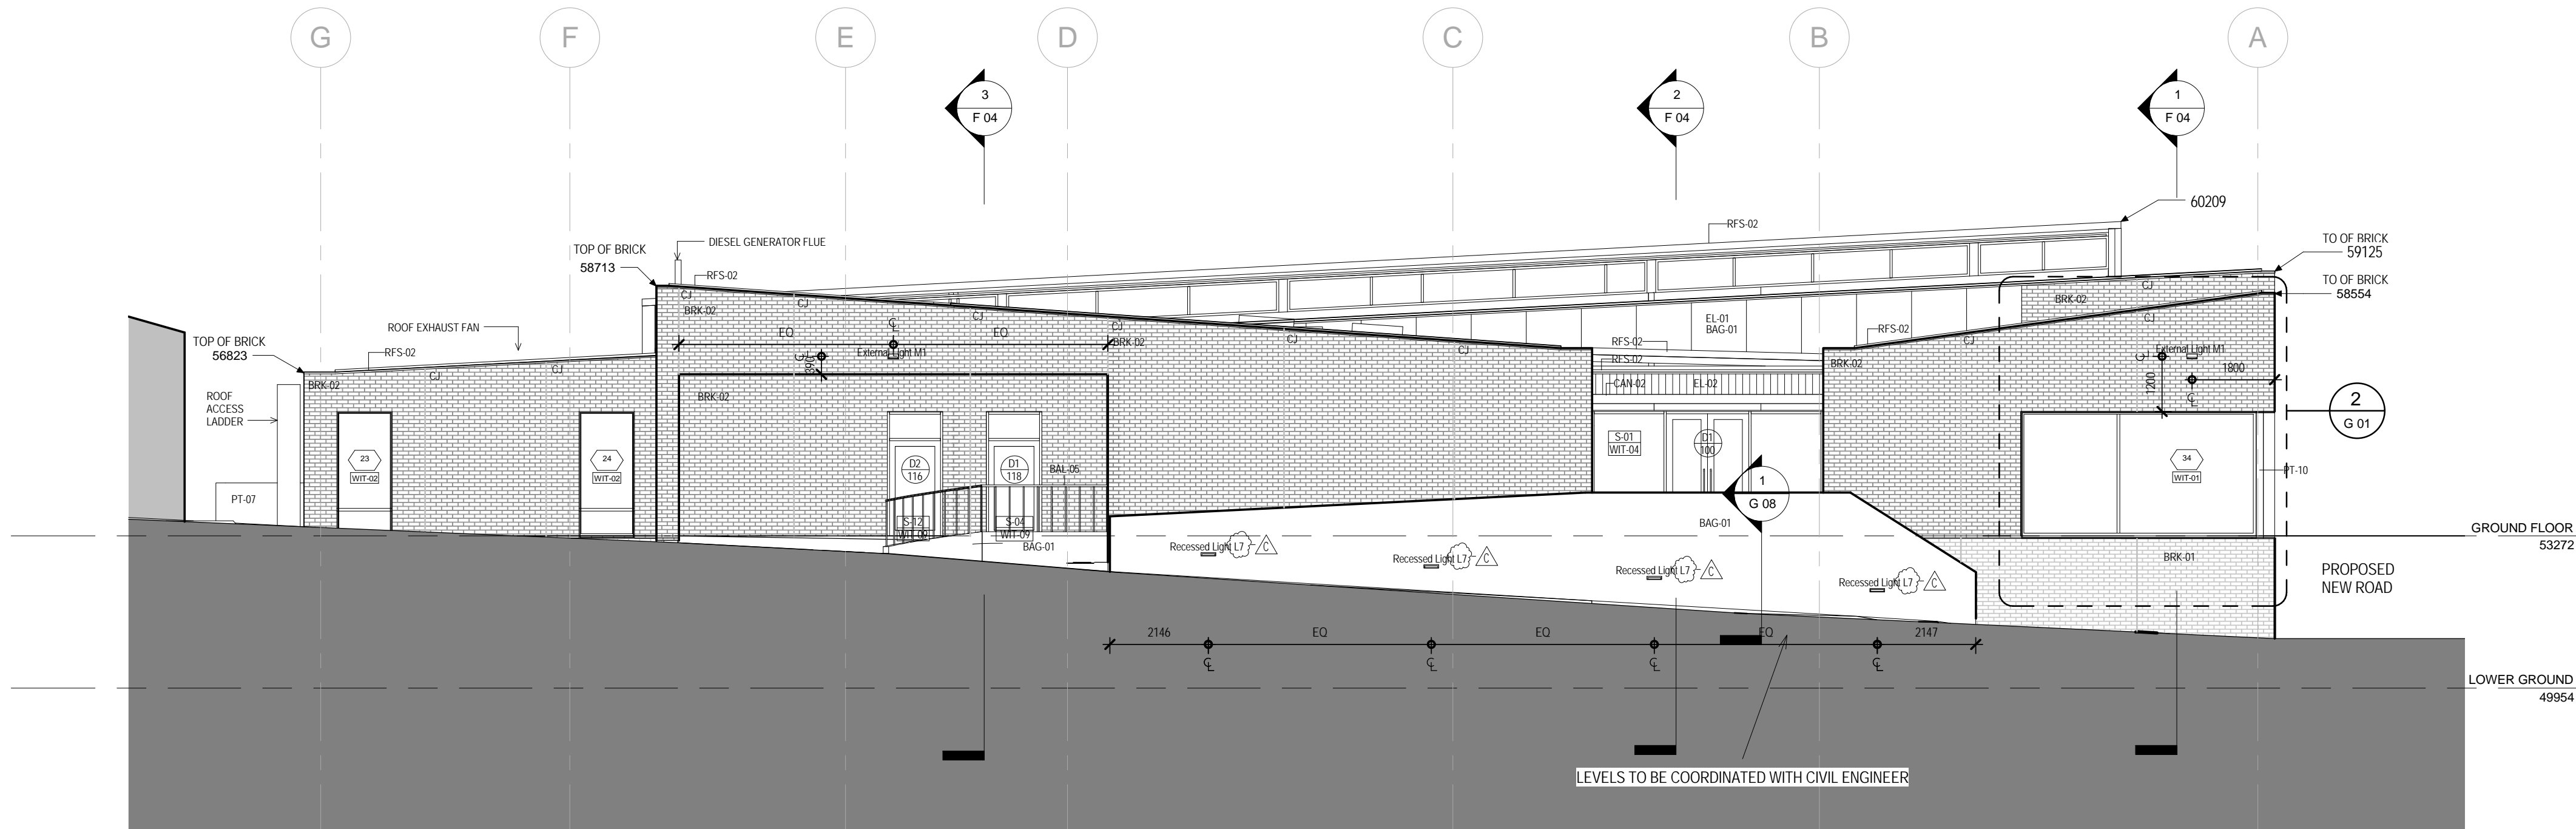

1 ELEVATION WEST  
E 01  
1:100

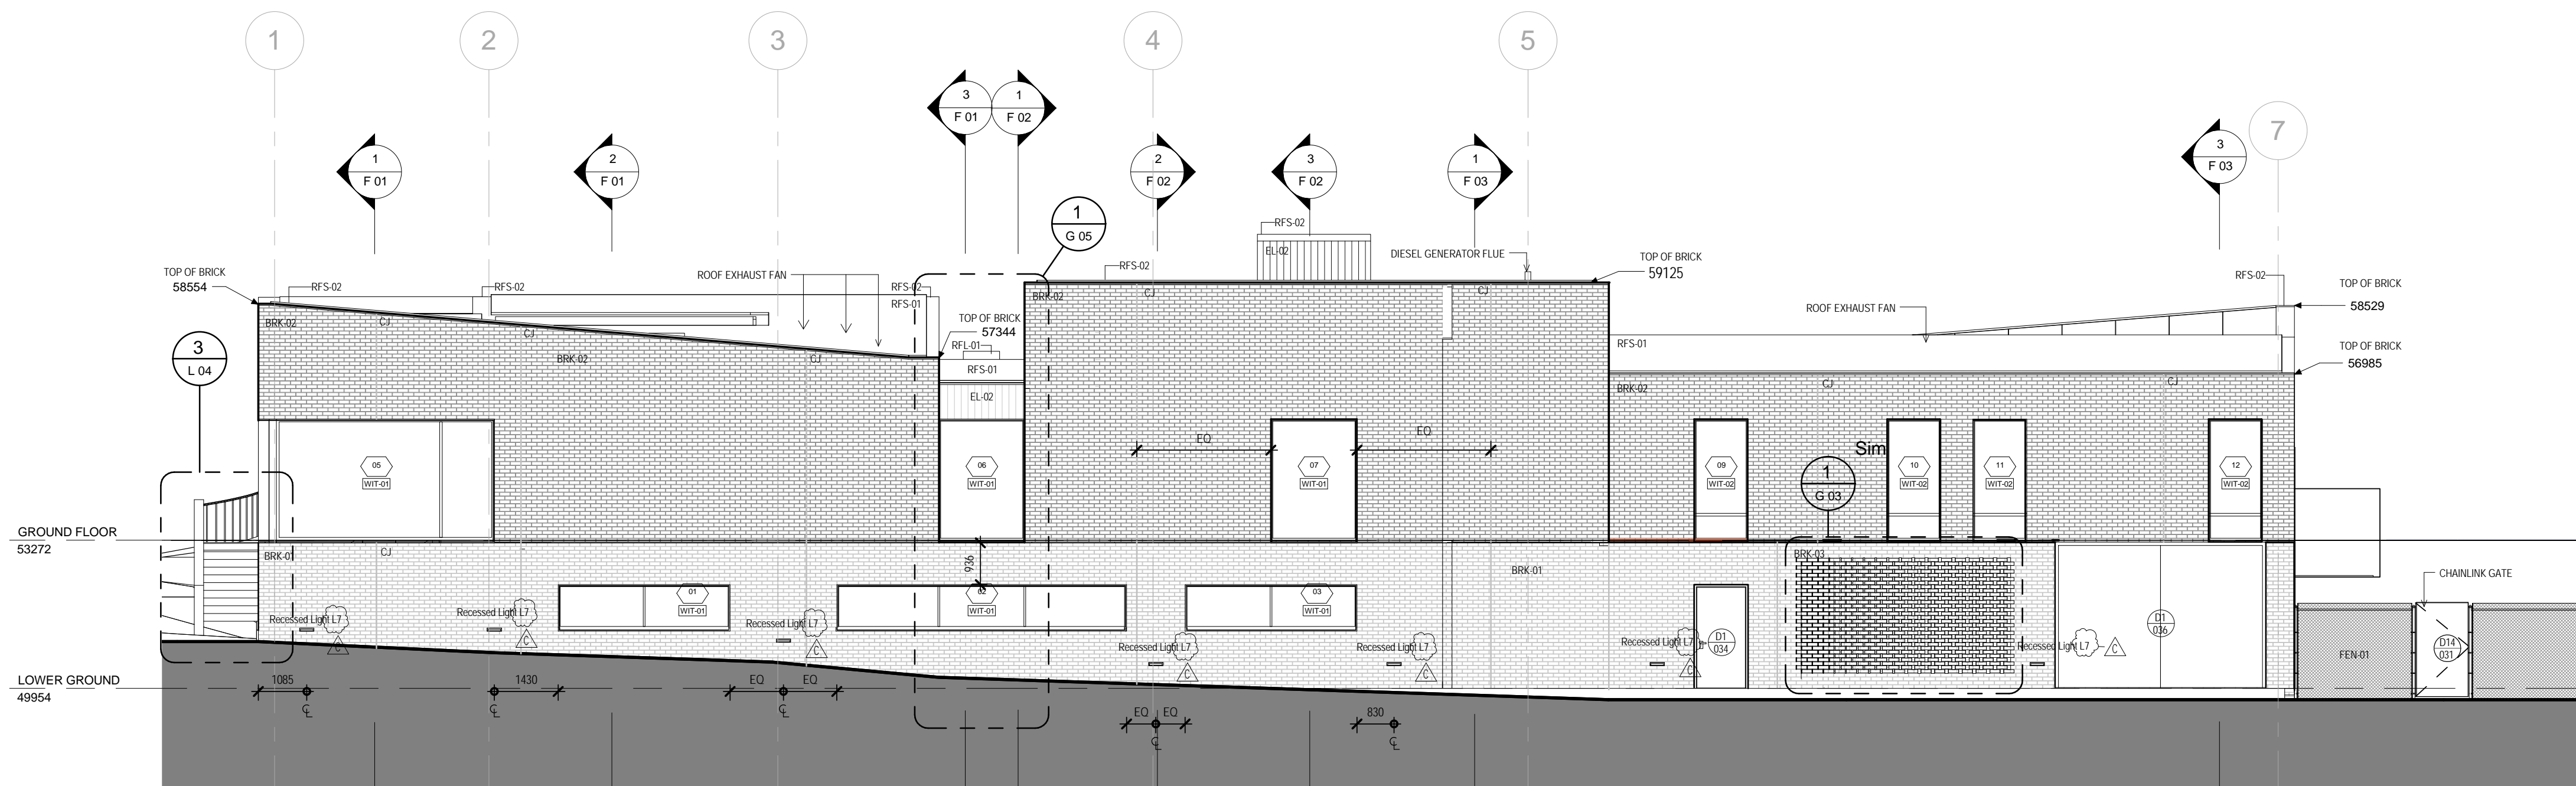


2 ELEVATION SOUTH  
E 01  
1:100

KEY PLAN

TRUE NORTH

PROJECT NORTH

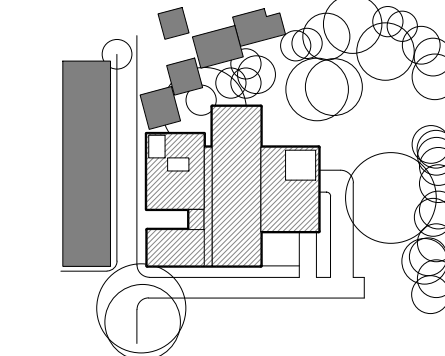

SCALE 1:100 @A1 DO NOT SCALE

CLIENT

HEALTH INFRASTRUCTURE  
NSW HEALTH

Health Infrastructure

PROJECT

PRINCE OF WALES HOSPITAL

PROJECT NUMBER

S1009002

BUILDING

POWH MHICU

DESIGN STAGE

CONTRACT DOCUMENTATION

STATUS

DRAWING

ELEVATION SOUTH AND  
WEST

DRAWING NUMBER

AR\_MHICU\_E 01

ISSUE

C