

PROJECT
HUNTLEE
STAGE 1
PROJECT APPLICATION
CLIENT
HUNTLEE PTY LTD




LOCALITY PLAN
N.T.S


DRAWING LIST	
301017-00364-001	COVER SHEET, DRAWING LIST & LOCALITY PLAN
301017-00364-002	SITE PLAN
301017-00364-003	GENERAL ARRANGEMENT - STAGE 1 RELEASE AREA - SHEET 1
301017-00364-004	GENERAL ARRANGEMENT - STAGE 1 RELEASE AREA - SHEET 2
301017-00364-005	GENERAL ARRANGEMENT - STAGE 1 RELEASE AREA - SHEET 3
301017-00364-006	GENERAL ARRANGEMENT - WINE COUNTRY DRIVE - SHEET 1
301017-00364-007	GENERAL ARRANGEMENT - WINE COUNTRY DRIVE - SHEET 2
301017-00364-008	GENERAL ARRANGEMENT - WINE COUNTRY DRIVE - SHEET 3
301017-00364-009	GENERAL ARRANGEMENT - WINE COUNTRY DRIVE - SHEET 4
301017-00364-010	GENERAL ARRANGEMENT - WINE COUNTRY DRIVE - SHEET 5
301017-00364-011	ROAD CLASSIFICATIONS
301017-00364-012	TYPICAL ROAD CROSS SECTIONS - SHEET 1
301017-00364-013	TYPICAL BIORETENTION SYSTEM
301017-00364-101	LONGITUDINAL SECTIONS - STAGE 1 RELEASE AREA - ROAD 1 - SHEET 1
301017-00364-102	LONGITUDINAL SECTIONS - STAGE 1 RELEASE AREA - ROAD 2 - SHEET 2
301017-00364-103	LONGITUDINAL SECTIONS - STAGE 1 RELEASE AREA - ROAD 3 - SHEET 3
301017-00364-104	LONGITUDINAL SECTIONS - STAGE 1 RELEASE AREA - ROAD 4 - SHEET 4
301017-00364-105	LONGITUDINAL SECTIONS - STAGE 1 RELEASE AREA - ROAD 5 & 6 - SHEET 5
301017-00364-106	LONGITUDINAL SECTIONS - STAGE 1 RELEASE AREA - ROAD 7, 8, 9, 10, 11 & 12 SHEET 6
301017-00364-107	LONGITUDINAL SECTIONS - STAGE 1 RELEASE AREA - ROAD 13 - SHEET 7
301017-00364-108	LONGITUDINAL SECTIONS - STAGE 1 RELEASE AREA - ROAD 14, 15 & 16 - SHEET 8
301017-00364-109	LONGITUDINAL SECTIONS - STAGE 1 RELEASE AREA - ROAD 17 - SHEET 9
301017-00364-110	LONGITUDINAL SECTIONS - WINE COUNTRY DRIVE - SHEET 1
301017-00364-111	LONGITUDINAL SECTIONS - WINE COUNTRY DRIVE - SHEET 2
301017-00364-201	GENERAL ARRANGEMENT - STAGE 1 RESIDENTIAL - SHEET 1
301017-00364-202	GENERAL ARRANGEMENT - STAGE 1 RESIDENTIAL - SHEET 2
301017-00364-203	GENERAL ARRANGEMENT - STAGE 1 RESIDENTIAL - SHEET 3
301017-00364-204	GENERAL ARRANGEMENT - STAGE 1 RESIDENTIAL - SHEET 4
301017-00364-205	GENERAL ARRANGEMENT - STAGE 1 RESIDENTIAL - SHEET 5
301017-00364-206	GENERAL ARRANGEMENT - STAGE 1 RESIDENTIAL - SHEET 6
301017-00364-207	GENERAL ARRANGEMENT - STAGE 1 TOWN CENTRE - SHEET 1
301017-00364-208	GENERAL ARRANGEMENT - STAGE 1 TOWN CENTRE - SHEET 2
301017-00364-301	LONGITUDINAL SECTIONS - STAGE 1 RESIDENTIAL - MAIN ROAD 1 - SHEET 1
301017-00364-302	LONGITUDINAL SECTIONS - STAGE 1 RESIDENTIAL - MAIN ROAD 1 - SHEET 2
301017-00364-303	LONGITUDINAL SECTIONS - STAGE 1 RESIDENTIAL - MAIN ROAD 2 - SHEET 3
301017-00364-304	LONGITUDINAL SECTIONS - STAGE 1 RESIDENTIAL - MAIN ROAD 3 - SHEET 4
301017-00364-305	LONGITUDINAL SECTIONS - STAGE 1 RESIDENTIAL - MAIN ROAD 4 - SHEET 5

DRAWING LIST	
301017-00364-306	LONGITUDINAL SECTIONS - STAGE 1 RESIDENTIAL - MAIN ROAD 4 & 5 - SHEET 6
301017-00364-307	LONGITUDINAL SECTIONS - STAGE 1 RESIDENTIAL - MAIN ROAD 6 - SHEET 7
301017-00364-308	LONGITUDINAL SECTIONS - STAGE 1 RESIDENTIAL - MAIN ROAD 6 - SHEET 8
301017-00364-309	LONGITUDINAL SECTIONS - STAGE 1 RESIDENTIAL - MAIN ROAD 7 - SHEET 9
301017-00364-310	LONGITUDINAL SECTIONS - STAGE 1 RESIDENTIAL - MAIN ROAD 7 - SHEET 10
301017-00364-311	LONGITUDINAL SECTIONS - STAGE 1 RESIDENTIAL - MAIN ROAD 8 - SHEET 11
301017-00364-312	LONGITUDINAL SECTIONS - STAGE 1 RESIDENTIAL - MAIN ROAD 9 - SHEET 12
301017-00364-313	LONGITUDINAL SECTIONS - STAGE 1 RESIDENTIAL - MAIN ROAD 10 - SHEET 13
301017-00364-314	LONGITUDINAL SECTIONS - STAGE 1 RESIDENTIAL - MAIN ROAD 11 - SHEET 14
301017-00364-315	LONGITUDINAL SECTIONS - STAGE 1 RESIDENTIAL - MAIN ROAD 12 - SHEET 15
301017-00364-316	LONGITUDINAL SECTIONS - STAGE 1 RESIDENTIAL - MAIN ROAD 12 - SHEET 16
301017-00364-317	LONGITUDINAL SECTIONS - STAGE 1 TOWN CENTRE - ROAD 13 - SHEET 17
301017-00364-318	LONGITUDINAL SECTIONS - STAGE 1 TOWN CENTRE - ROAD 14 - SHEET 18
301017-00364-319	LONGITUDINAL SECTIONS - STAGE 1 TOWN CENTRE - ROAD 14 - SHEET 19
301017-00364-320	LONGITUDINAL SECTIONS - STAGE 1 TOWN CENTRE - ROAD 15 - SHEET 20
301017-00364-321	LONGITUDINAL SECTIONS - STAGE 1 TOWN CENTRE - ROAD 16 & 17 - SHEET 21
301017-00364-322	LONGITUDINAL SECTIONS - STAGE 1 TOWN CENTRE - ROAD 18 - SHEET 22
301017-00364-323	LONGITUDINAL SECTIONS - STAGE 1 TOWN CENTRE - ROAD 19, 20 & 21 - SHEET 23
301017-00364-401	STORMWATER MANAGEMENT & RECREATION FACILITY - BASIN AND POND PLAN
301017-00364-402	STORMWATER MANAGEMENT & RECREATION FACILITY - TYPICAL SECTIONS
301017-00364-501	LOT DETAILS - GENERAL SHEET LAYOUT PLAN
301017-00364-502	LOT DETAILS - STAGE 1, RELEASE AREA 1 - SHEET 1
301017-00364-503	LOT DETAILS - STAGE 1, RELEASE AREA 1 - SHEET 2
301017-00364-504	LOT DETAILS - TOWN CENTRE
301017-00364-505	LOT DETAILS - BALANCE OF STAGE 1 RESIDENTIAL - SHEET 1
301017-00364-506	LOT DETAILS - BALANCE OF STAGE 1 RESIDENTIAL - SHEET 2
301017-00364-507	LOT DETAILS - BALANCE OF STAGE 1 RESIDENTIAL - SHEET 3
301017-00364-508	LOT DETAILS - BALANCE OF STAGE 1 RESIDENTIAL - SHEET 4
301017-00364-509	LOT DETAILS - BALANCE OF STAGE 1 RESIDENTIAL - SHEET 5
301017-00364-510	LOT DETAILS - BALANCE OF STAGE 1 RESIDENTIAL - SHEET 6
301017-00364-511	LOT DETAILS - BALANCE OF STAGE 1 RESIDENTIAL - SHEET 7
301017-00364-601	INDICATIVE BULK EARTHWORKS - STAGE 1 RELEASE AREA - SHEET 1
301017-00364-602	INDICATIVE BULK EARTHWORKS - STAGE 1 RELEASE AREA - SHEET 2
301017-00364-603	INDICATIVE BULK EARTHWORKS - STAGE 1 RELEASE AREA - SHEET 3
301017-00364-701	LINEMARKING & SIGNAGE PLAN - SHEET 1
301017-00364-702	LINEMARKING & SIGNAGE PLAN - SHEET 2
301017-00364-703	LINEMARKING & SIGNAGE PLAN - SHEET 3


E	01.08.12	FINAL PREFERRED PROJECT REPORT SUBMISSION	NAH	PMM	NAH	GS	GS				A1 SHEET	SCALE	NOT TO SCALE	OneWay™ to zero harm WorleyParsons resources & energy Copyright © WorleyParsons Services Pty Ltd ABN 61 001 279 812	CUSTOMER HUNTLEE PTY LTD	HUNTLEE STAGE 1 PROJECT APPLICATION COVER SHEET, DRAWING LIST & LOCALITY PLAN		
D	22.06.12	PREFERRED PROJECT REPORT SUBMISSION	NAH	PMM	NAH	GS	GS											
C	09.03.11	ISSUED FOR CLIENT APPROVAL	NAH	PMM	NAH	GS	CG											
B	07.03.11	ISSUED FOR CLIENT APPROVAL	NAH	PMM	NAH	GS	CG											
A	10.12.10	ISSUED FOR CLIENT APPROVAL	NAH	PMM	NAH	PMM	BGP											
REV	DATE	REVISION DESCRIPTION	DRAWN	DRAFT CHK	DESIGNED	ENG CHK	APPROVED	CUSTOMER	REF DRAWING No	REFERENCE DRAWING TITLE	301017-00364					DRG No	301017-00364-001	REV E

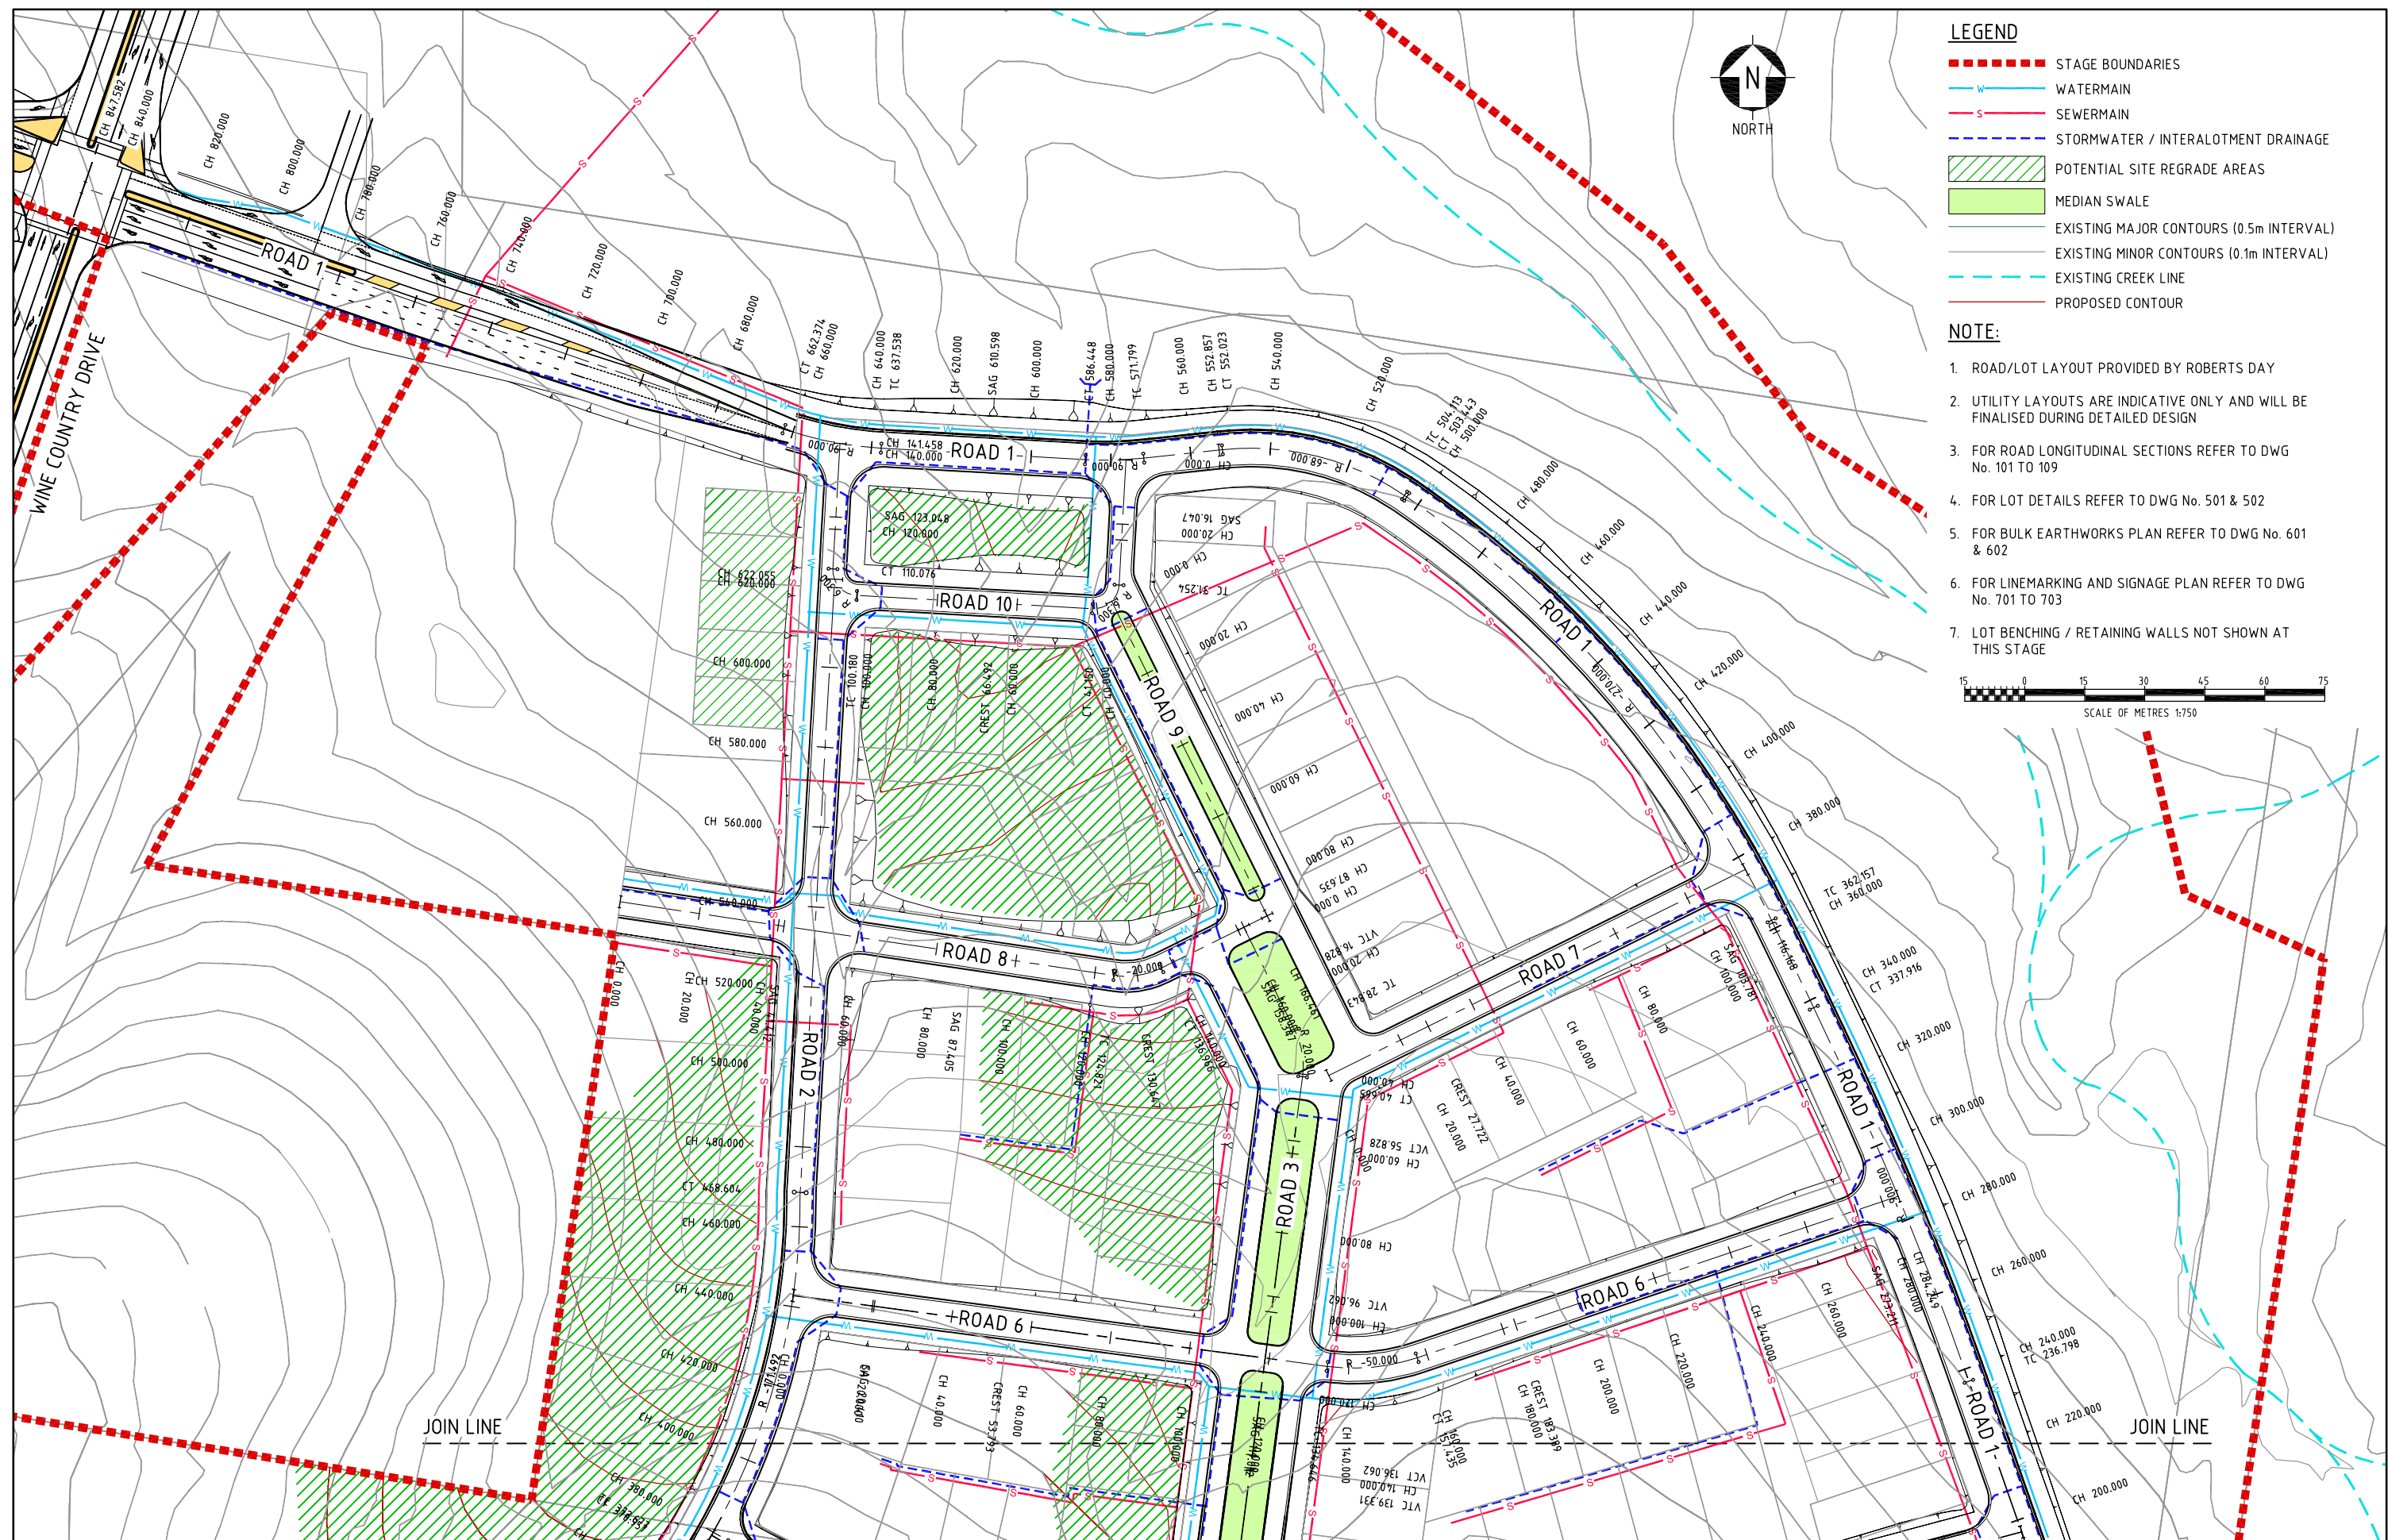


E	01.08.12	FINAL PREFERRED PROJECT REPORT SUBMISSION	NAH	PMM	NAH	GS	GS				A1 SHEET / SCALE 1:750	 WorleyParsons resources & energy Copyright © WorleyParsons Services Pty Ltd ABN 61 001 279 812	CUSTOMER HUNTLEE PTY LTD	HUNTLEE STAGE 1 PROJECT APPLICATION GENERAL ARRANGEMENT STAGE 1 RELEASE AREA SHEET 1		
D	22.06.12	PREFERRED PROJECT REPORT SUBMISSION	NAH	PMM	NAH	GS	GS									
C	07.03.11	PROPOSED CONTOURS ADDED	PMM	NAH	PMM	GS	GS									
B	06.01.11	ISSUED FOR APPROVAL - AMENDED LOT LAYOUT	NAH	PMM	NAH	GS	BGP									
A	15.12.10	ISSUED FOR CLIENT APPROVAL	NAH	PMM	NAH	GS	BGP									
REV	DATE	REVISION DESCRIPTION	DRAWN	DRAFT CHK	DESIGNED	ENG CHK	APPROVED	CUSTOMER	REF DRAWING No	REFERENCE DRAWING TITLE	WORLEYPARSONS PROJECT No.		DRG No	301017-00364-003	REV	E

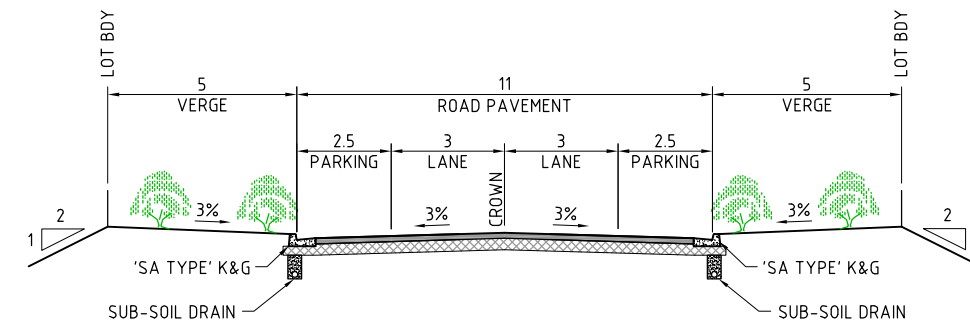


STAGE 1 TOWN CENTRE
MAIN STREET TYPE 1
SCALE 1:100

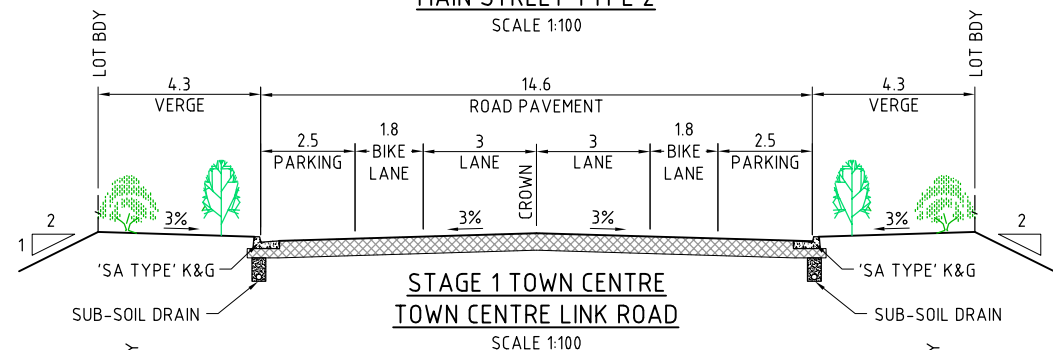


STAGE 1 TOWN CENTRE
TOWN CENTRE LINK ROAD
SCALE 1:100

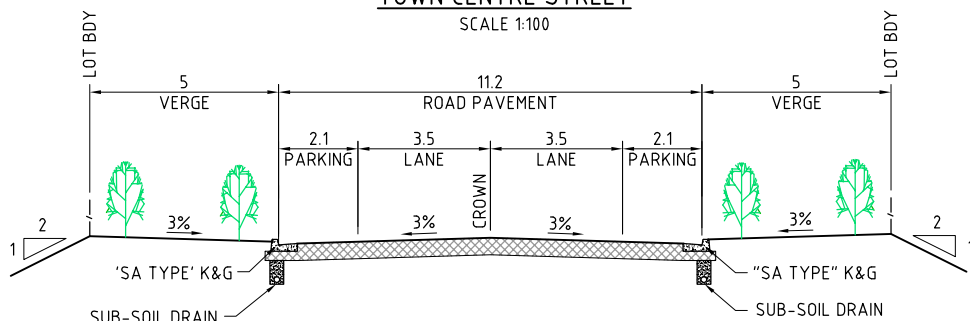

STAGE 1 TOWN CENTRE
COLLECTOR STREET
SCALE 1:100

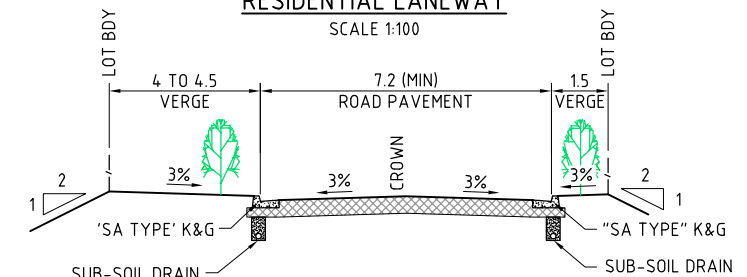

STAGE 1 RELEASE AREA
PARK STREET
SCALE 1:100

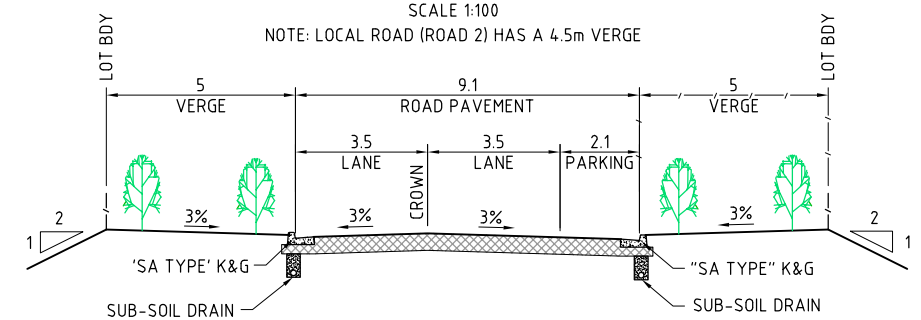


STAGE 1 RELEASE AREA
VILLAGE 1 ENTRY DRIVE
SCALE 1:100



STAGE 1 RELEASE AREA
AVENUE STREET
SCALE 1:100

1. ALL DIMENSIONS IN METRES
2. LANDSCAPING SHOWN IS INDICATIVE ONLY

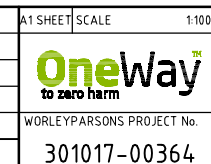

HUNTLEE PTY LTD

TYPICAL ROAD CROSS SECTIONS

DRG No	301017-00364-012	REV
--------	------------------	-----

E	01.08.12	FINAL PREFERRED PROJECT REPORT SUBMISSION	NAH	PMM	NAH	GS	GS			
D	22.06.12	PREFERRED PROJECT REPORT SUBMISSION	NAH	PMM	NAH	GS	GS			
C	09.03.11	ISSUED FOR CLIENT APPROVAL	NAH	PMM	NAH	GS	CG			
B	07.03.11	ISSUED FOR CLIENT APPROVAL	NAH	PMM	NAH	GS	CG			
A	15.12.10	ISSUED FOR CLIENT APPROVAL	NAH	PMM	NAH	GS	BGP			
REV	DATE	REVISION DESCRIPTION	DRAWN	DRAFT CHK	DESIGNED	ENG CHK	APPROVED	CUSTOMER	REF DRAWING No	REFERENCE DRAWING TITLE