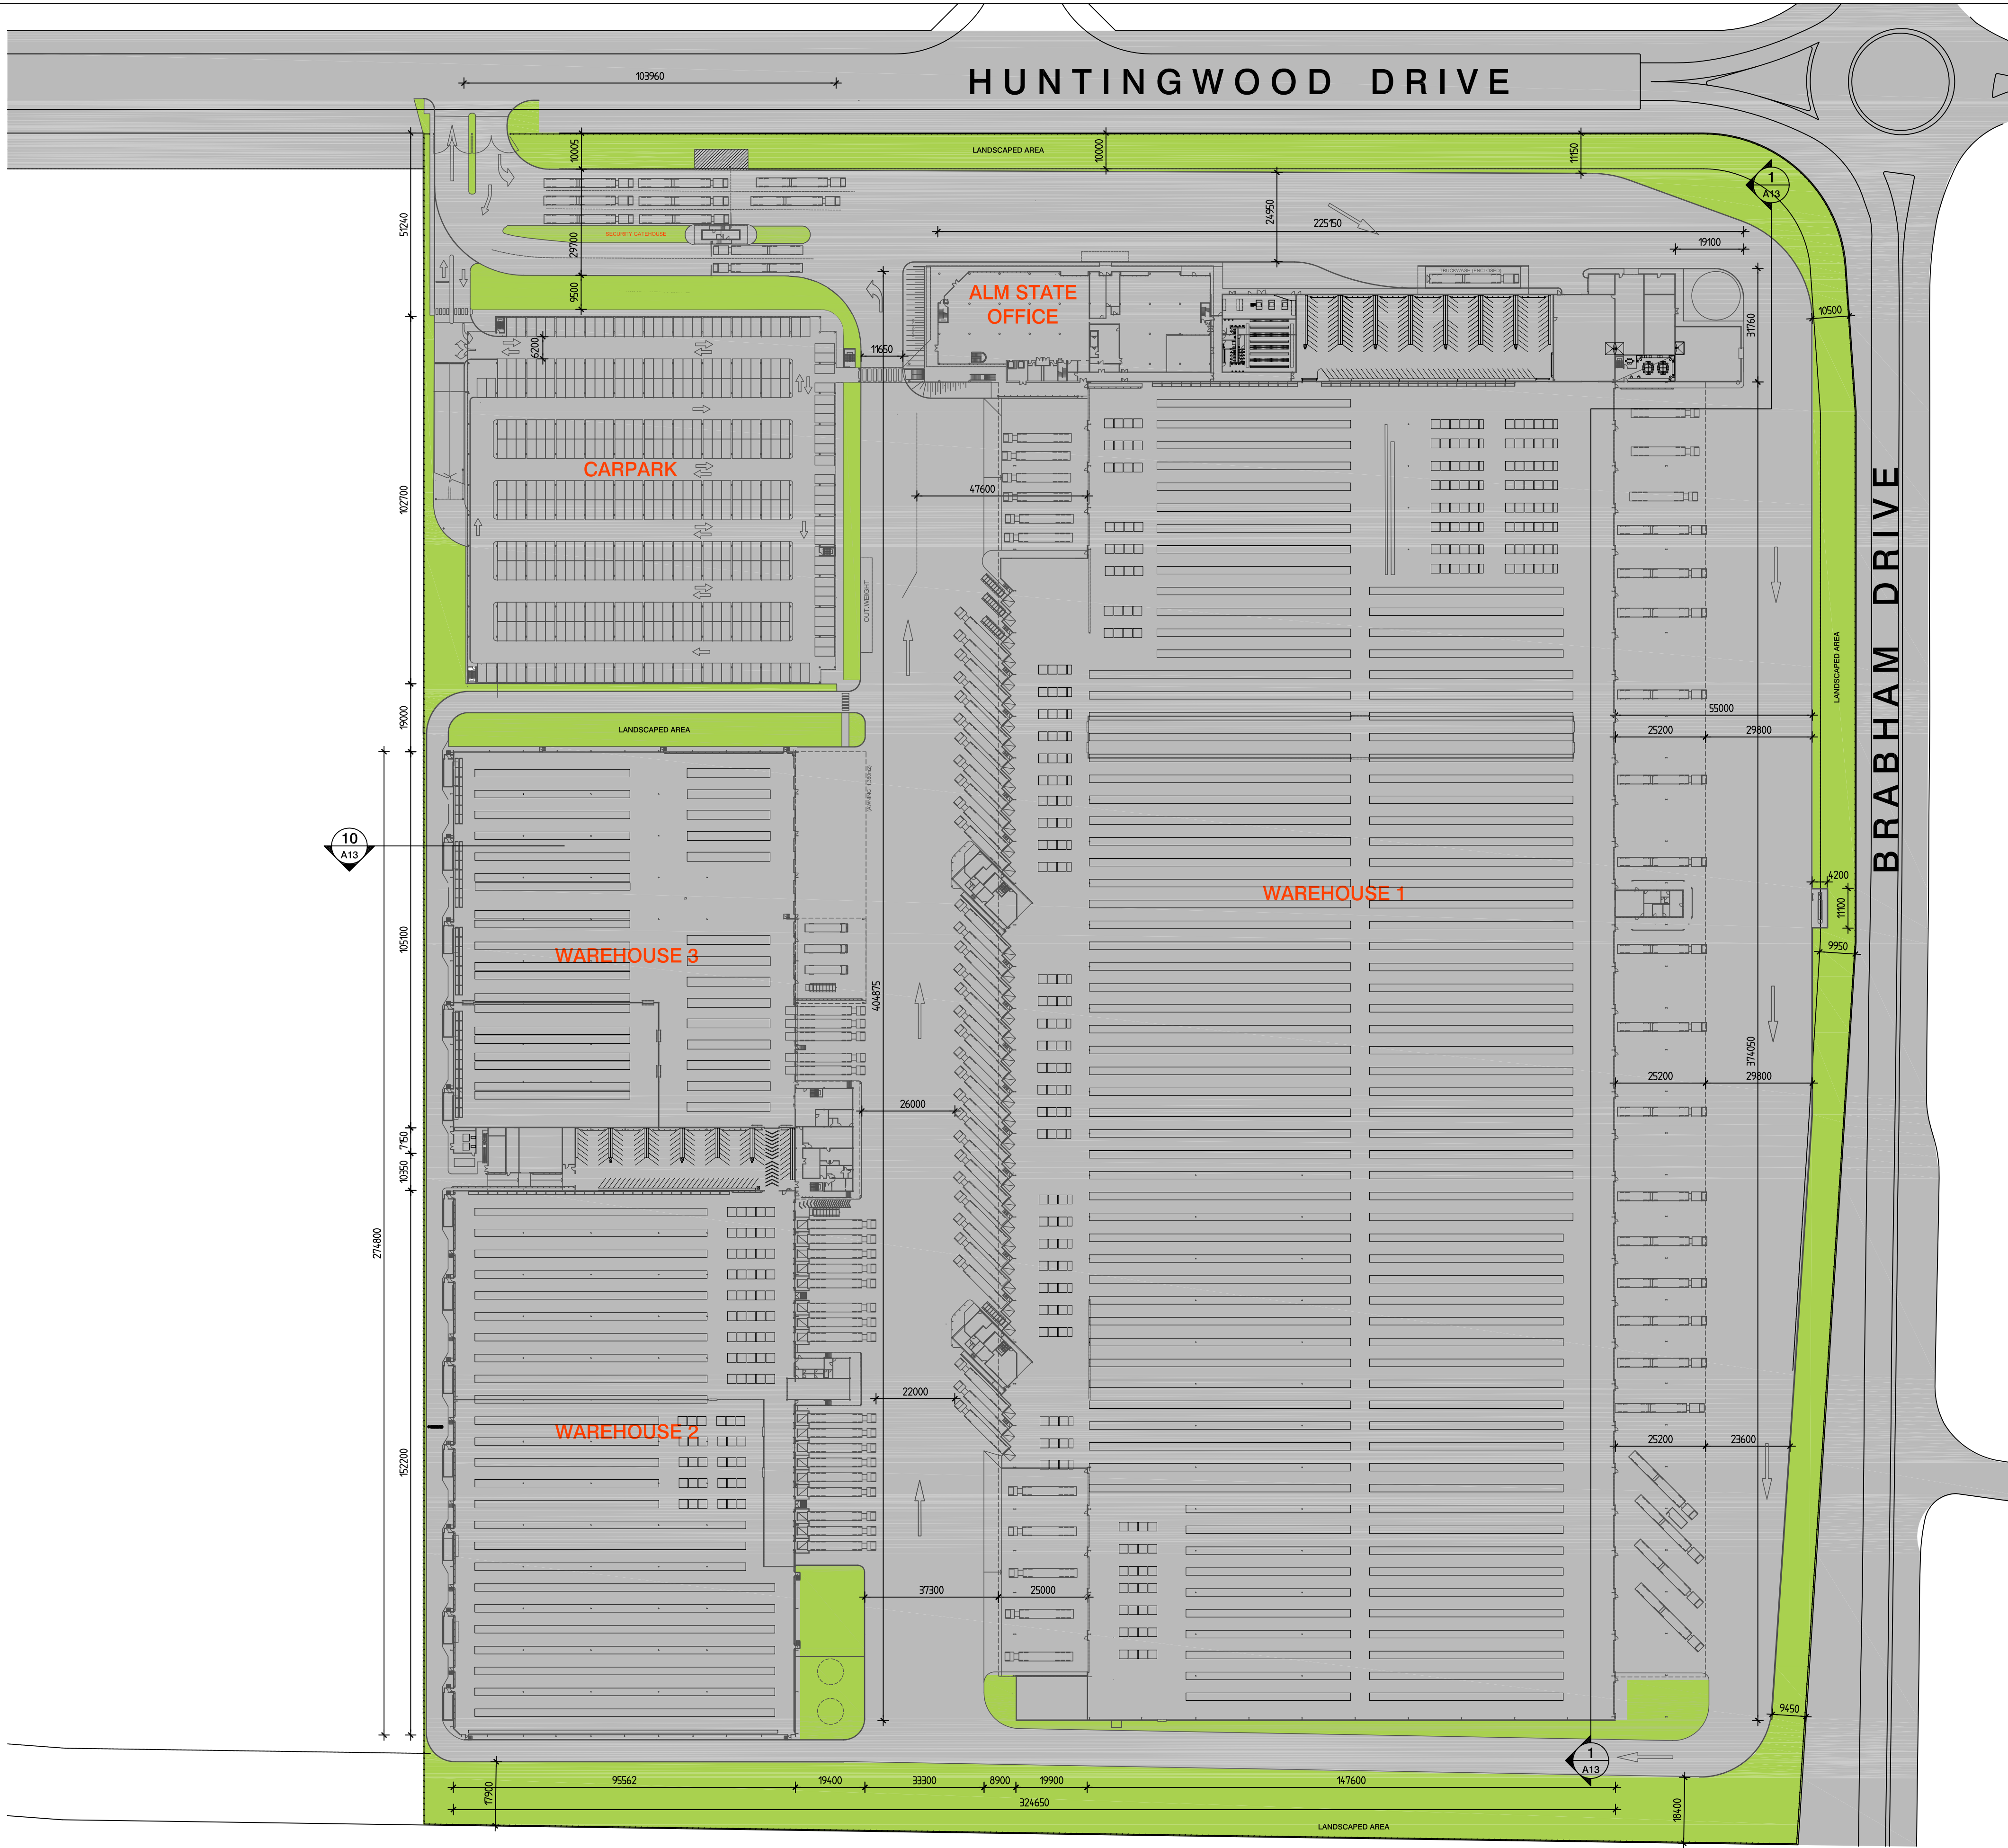


REV	DATE	DESCRIPTION	DRW	CHK	REV	DATE	DESCRIPTION	DRW	CHK
1	08.10	FOR PART 3A APPLICATION	WB	THW					

graypuksand

sydney

6 spring street sydney nsw 2000
t: (02) 9247 9422 f: (02) 9247 9433
e: sydney@graypuksand.com.au
Nominated Architects: Craig Saltmarsh 6569 / Scott Moylan 7147
website www.graypuksand.com.au

arc

ARC ARCHITECTS PTY LTD
L7 90 Pitt Street Sydney NSW 2000
GPO BOX 4202 Sydney 2001
TEL: (02) 9223 1020 FAX: (02) 9223 1023
mail@arcarchitects.com.au
NOMINATED ARCHITECT MARK ARMSTRONG 5225

Metcash

Goodman

PART 3A APPLICATION

METCASH LIMITED
STATE DISTRIBUTION CENTRE

BUNGARRIBEE INDUSTRIAL ESTATE
HUNTINGWOOD SYDNEY

TITLE SITE PLAN - STAGE 5

No. BIE- 3A-A07a 1

SCALE 1:1000@A1

DRAWN