

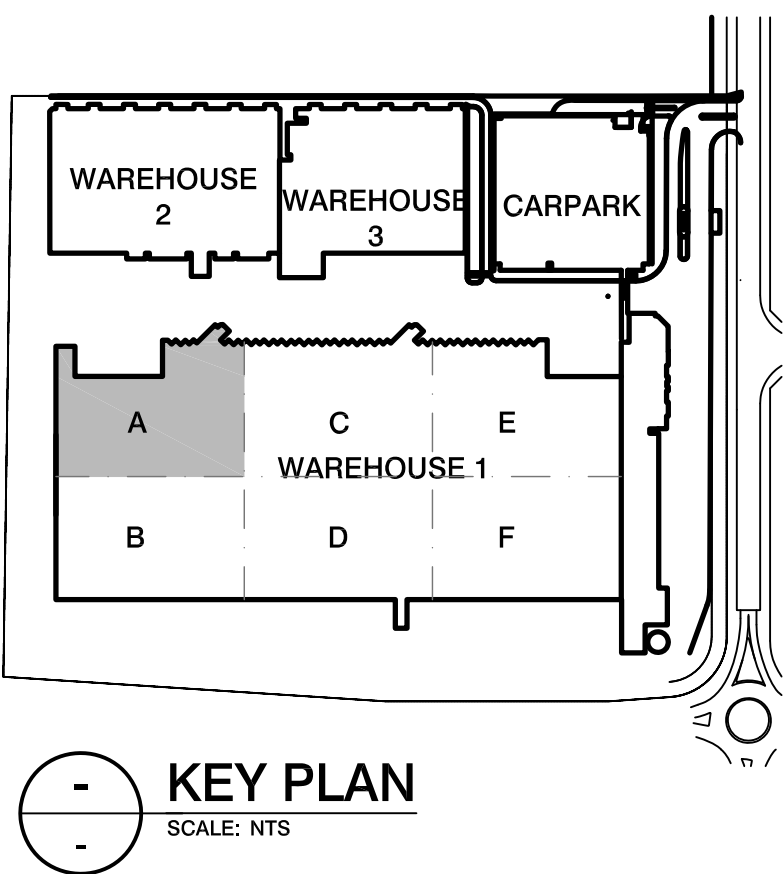


F:\Project Files\2010\20065 Drawings\20065 A100 3A-10a.dwg, 9/09/2010 3:44:01 PM

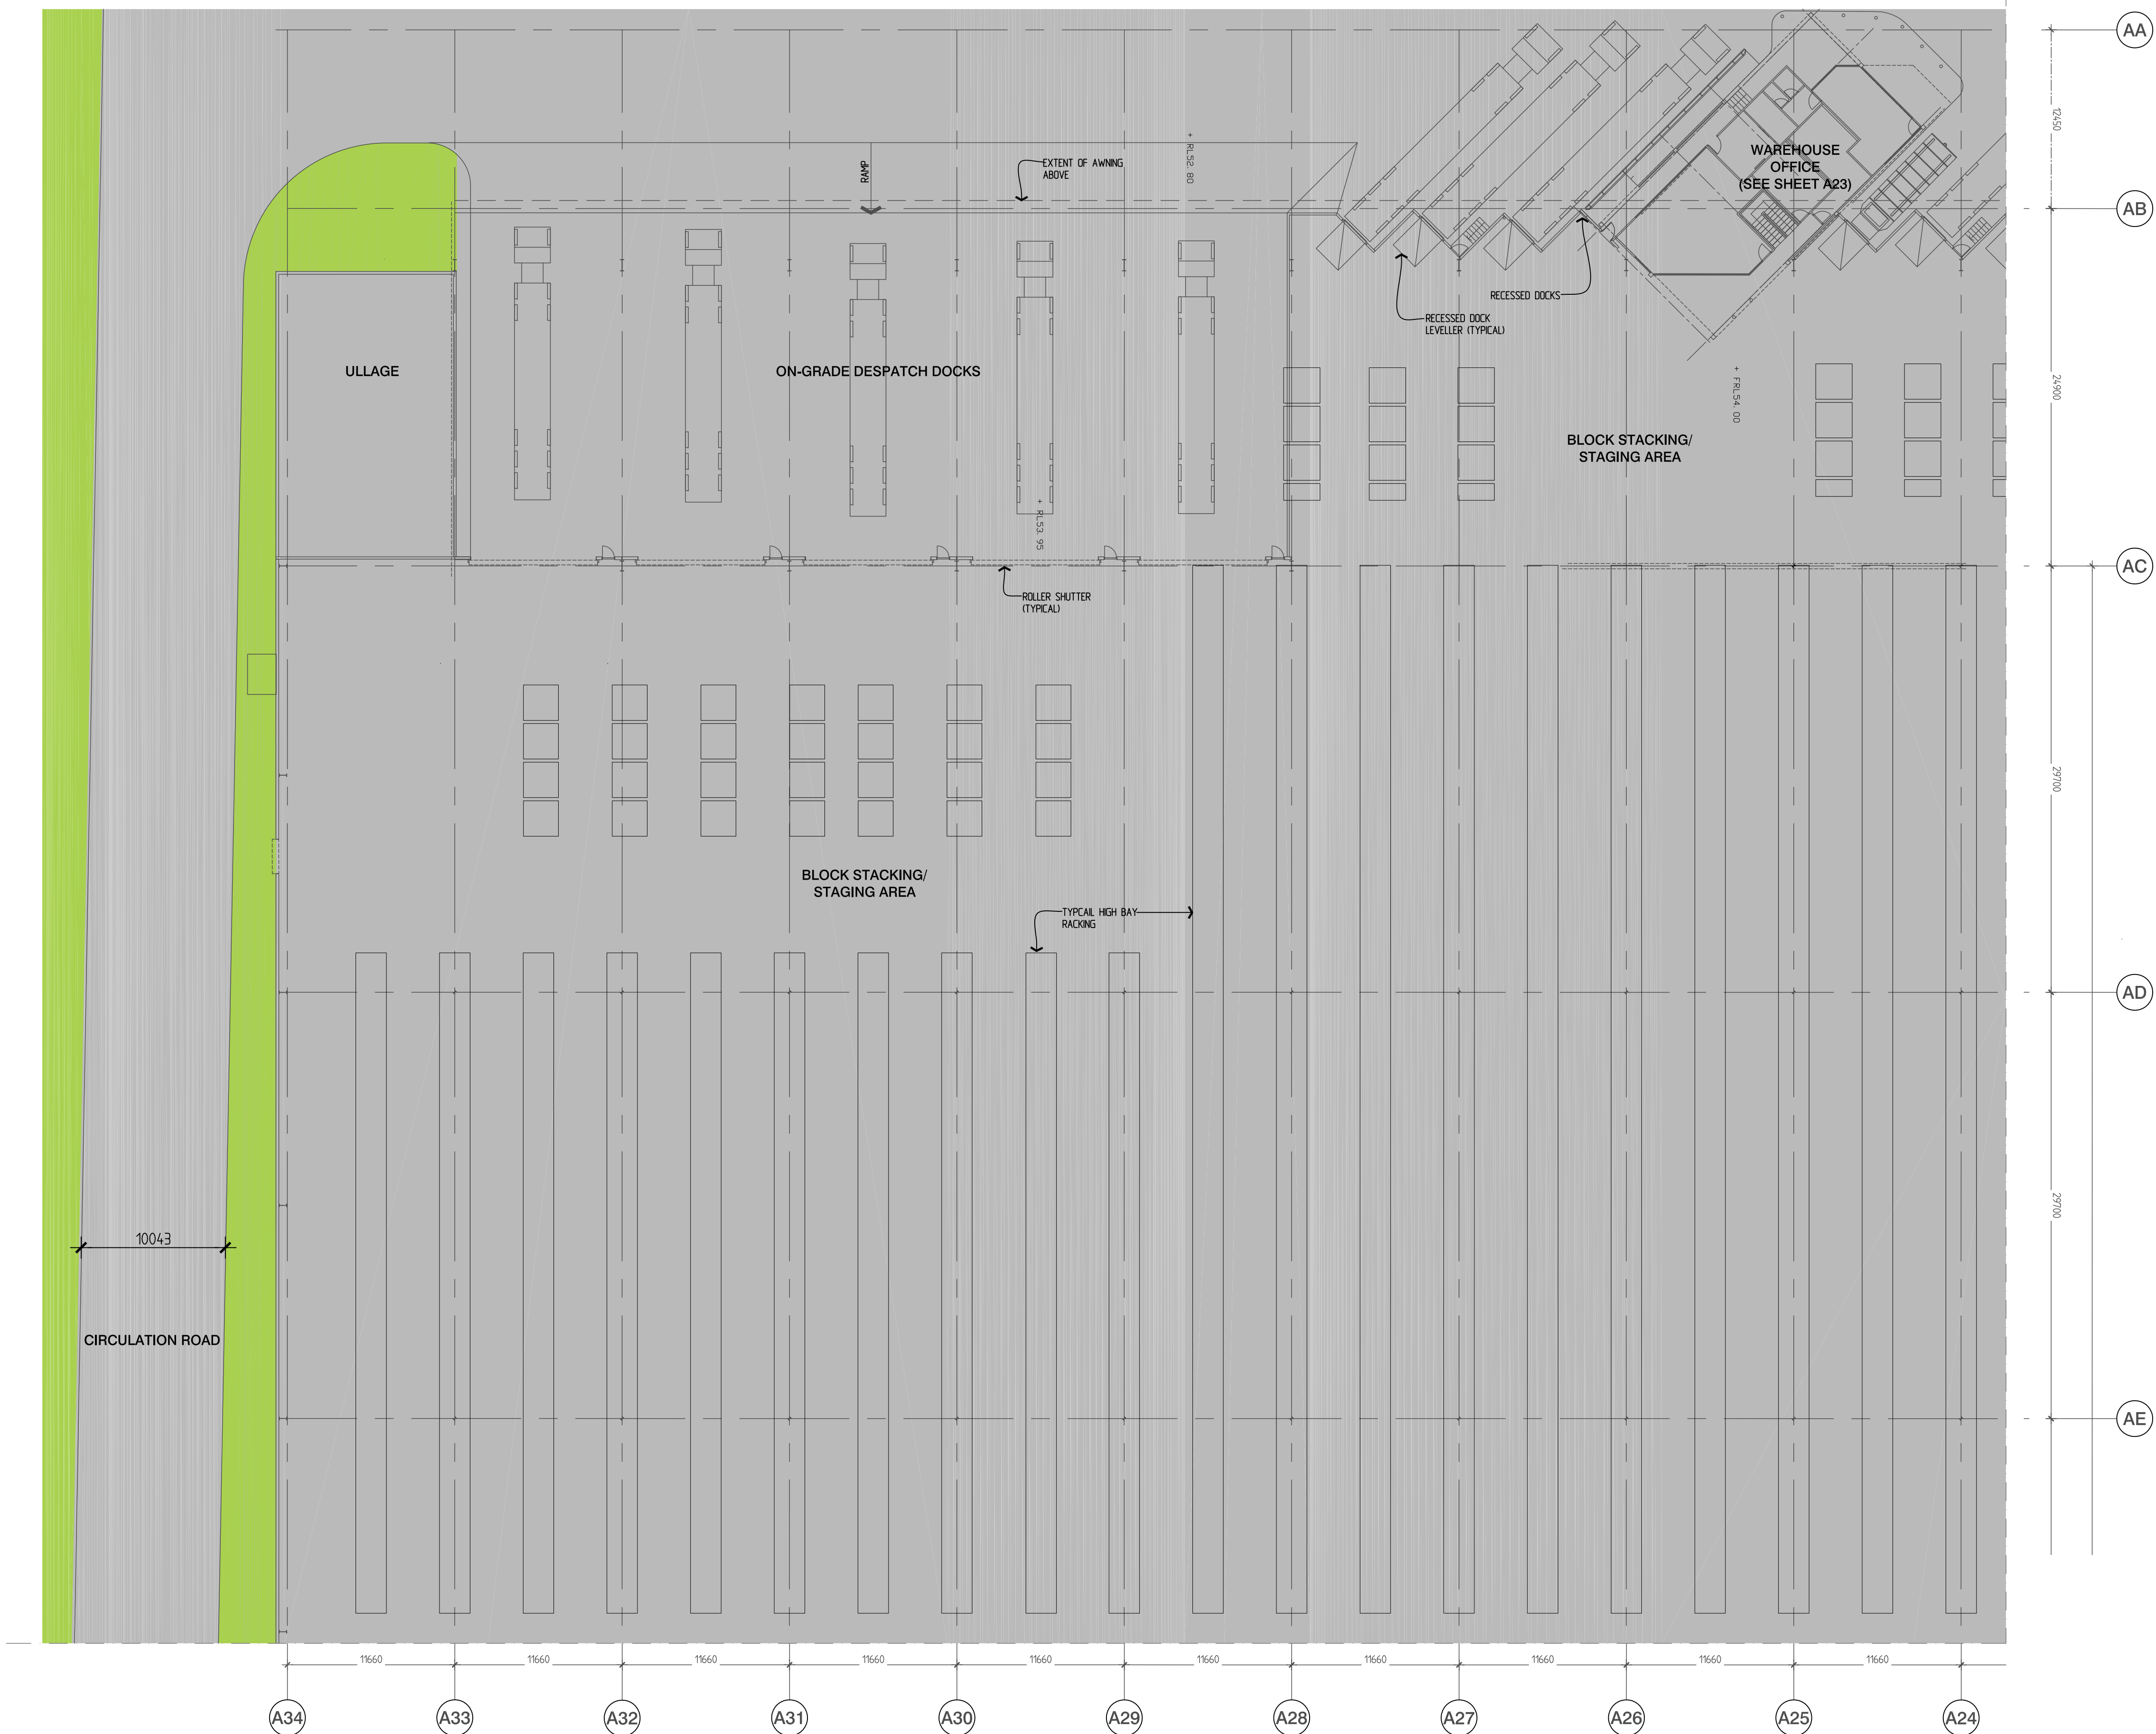

1 WAREHOUSE 1 FLOOR PLAN (PART A)
SCALE: 1:250

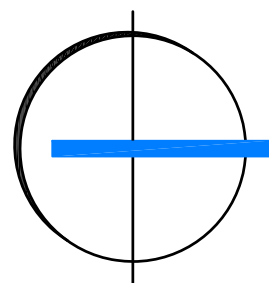

REV	DATE	DESCRIPTION	DRW	CHK	REV	DATE	DESCRIPTION	DRW	CHK
1	09.10	FOR PART 3A APPLICATION	AS	THW					



ARC ARCHITECTS PTY LTD
L7 90 Pitt Street Sydney NSW 2000
GPO BOX 4202 Sydney 2001
TEL: (02) 9247 9422 F: (02) 9247 9433
e: sydney@arcarchitects.com.au
mail@arcarchitects.com.au
NOMINATED ARCHITECT MARK ARMSTRONG 0225



PART 3A APPLICATION	TITLE FLOOR PLANS - WAREHOUSE 1
METCASH LIMITED	GROUND FLOOR (PART A)
STATE DISTRIBUTION CENTRE	No. BIE- 3A-A10a 1
BUNGARRIBEE INDUSTRIAL ESTATE	SCALE: 1:250@A1
HUNTINGWOOD SYDNEY	DRAWN: