

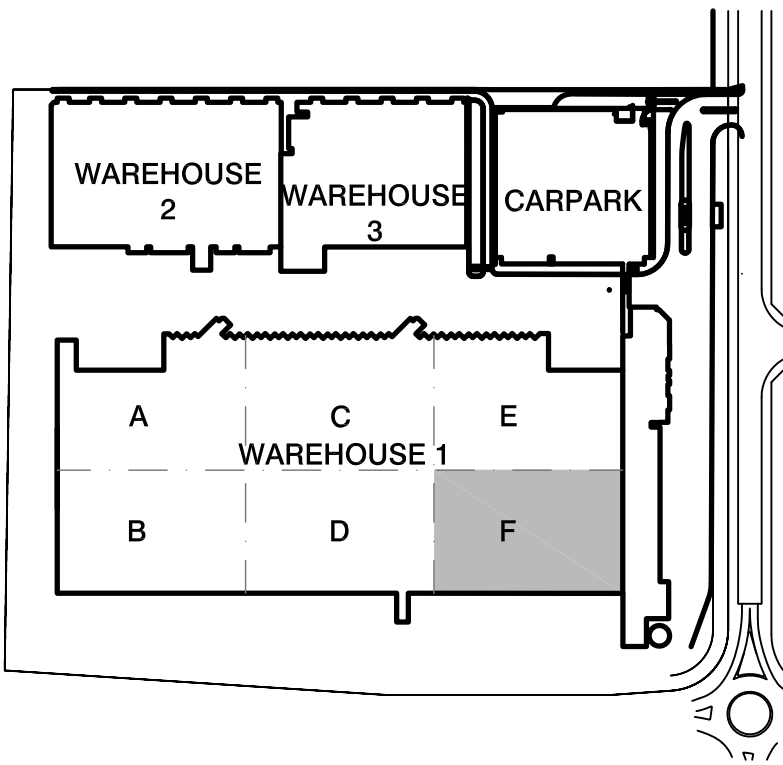


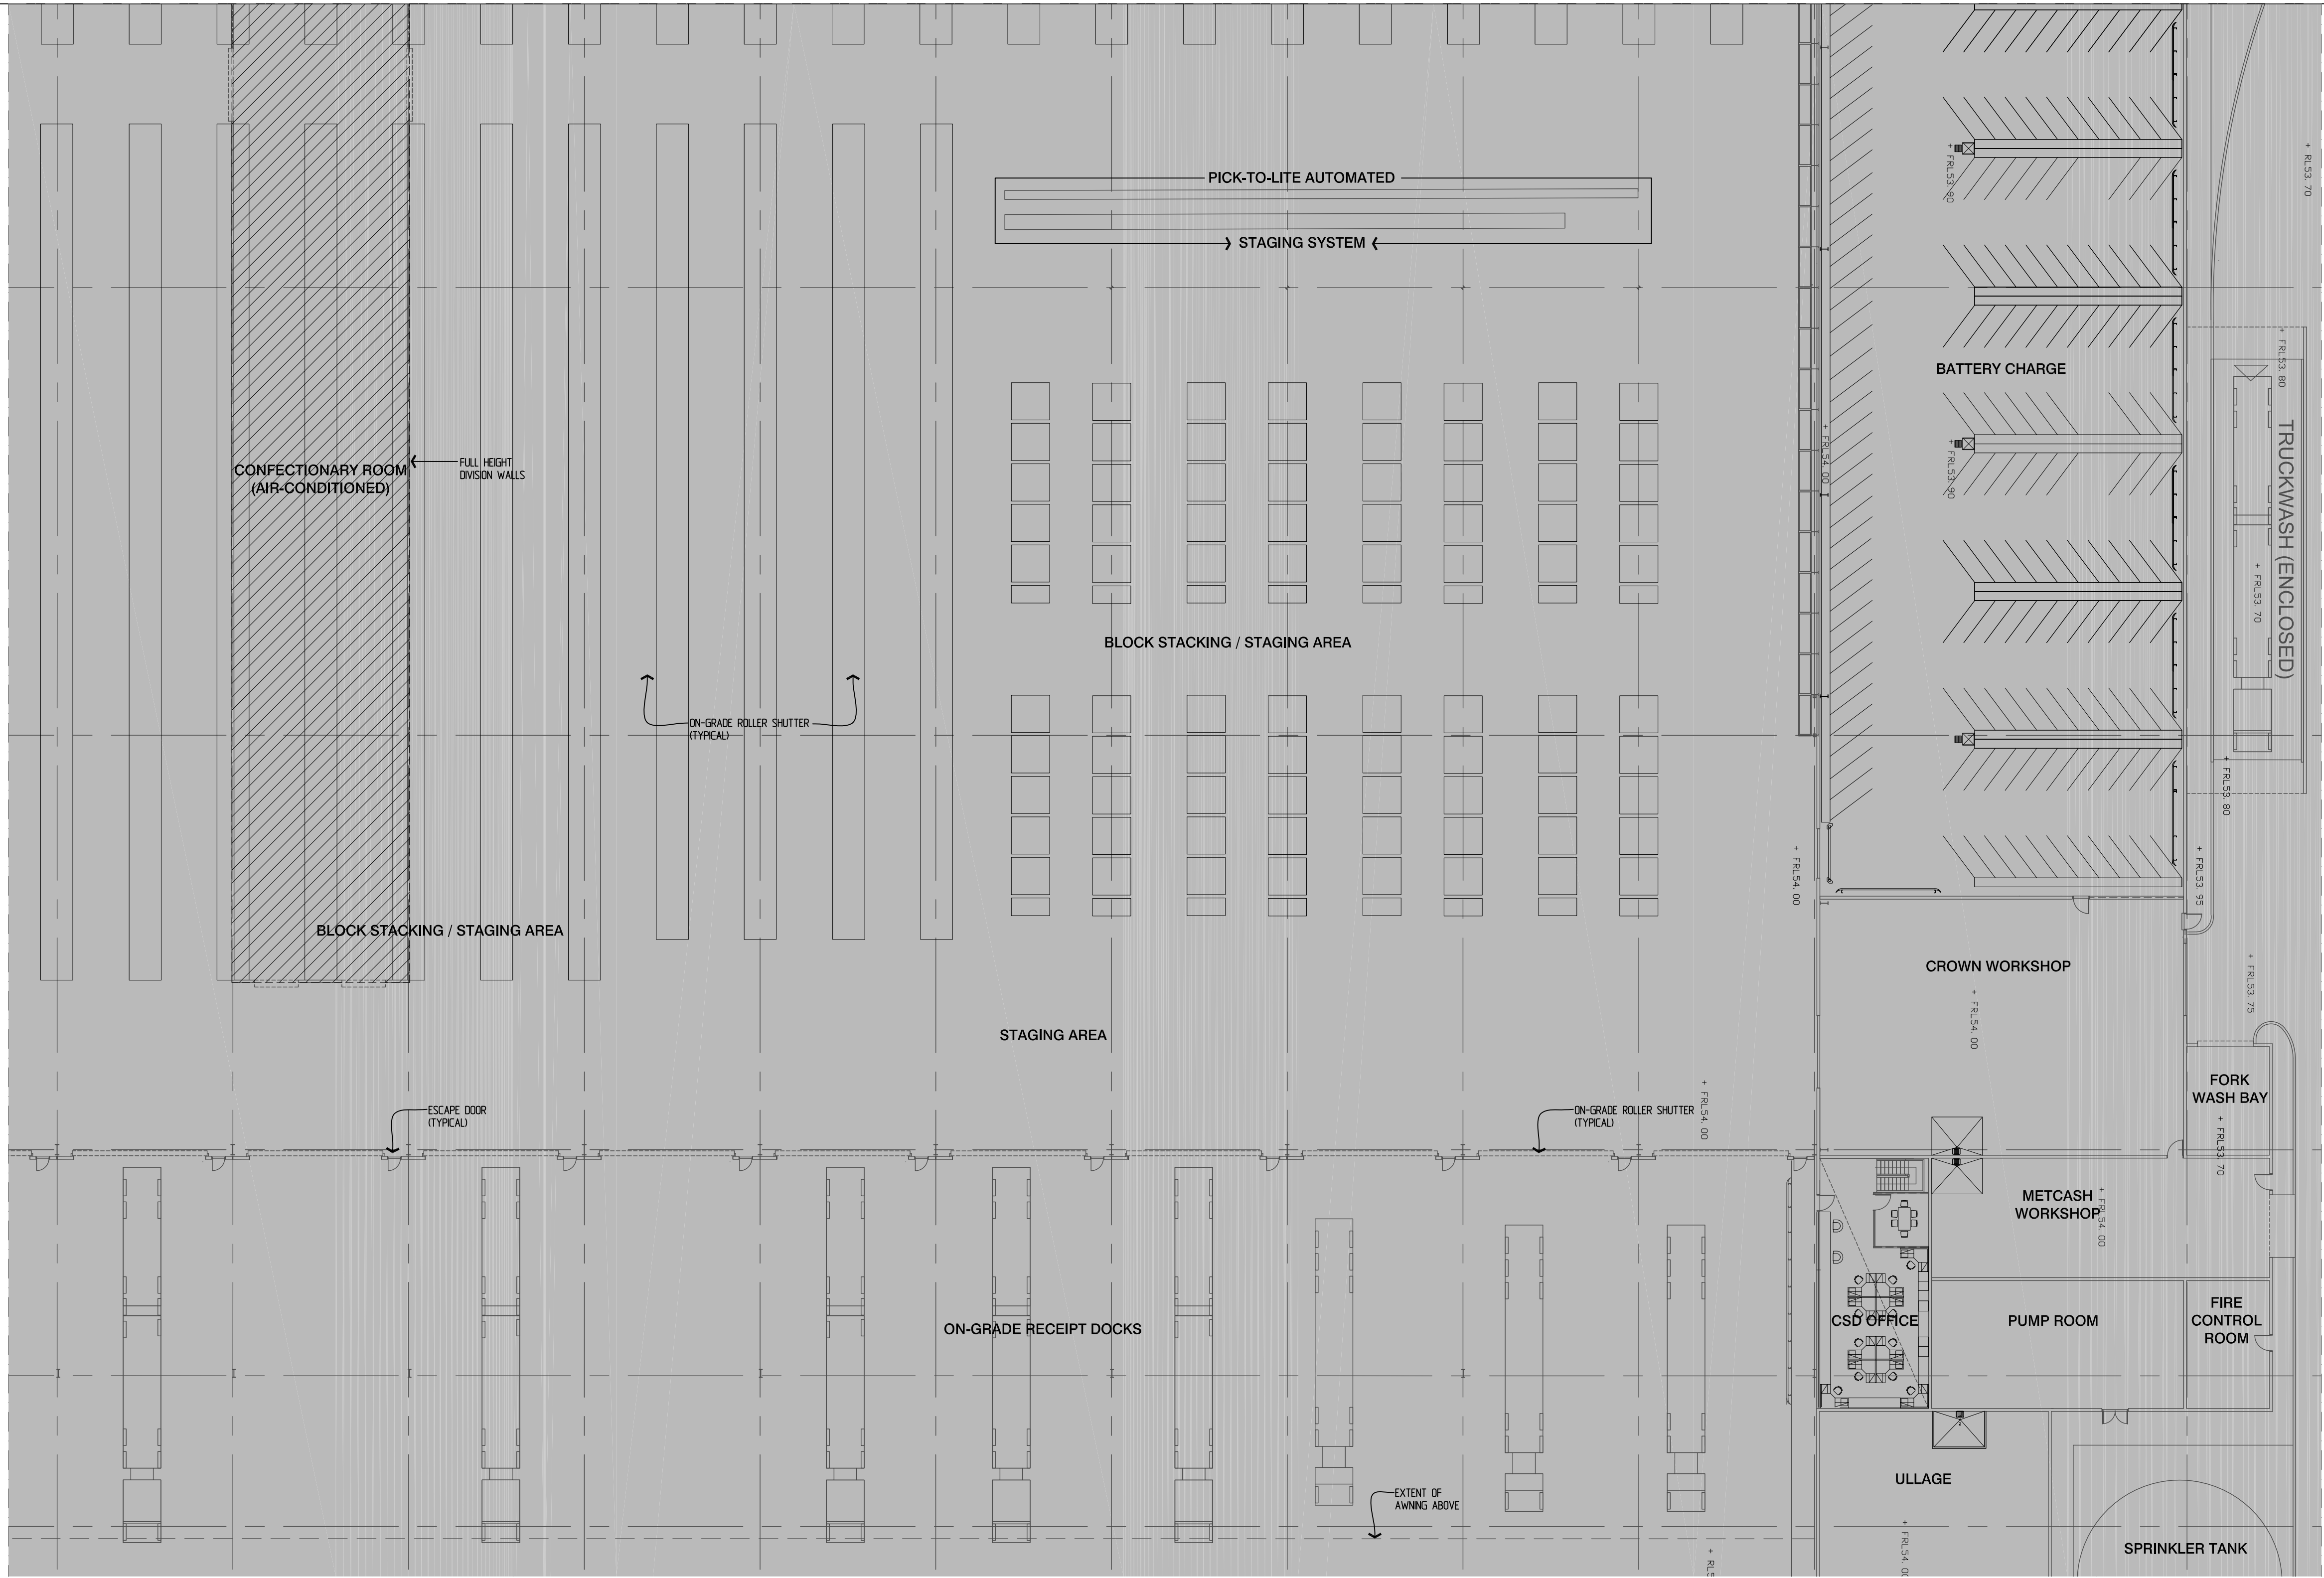

KEY PLAN
SCALE: NTS

1 WAREHOUSE 1 FLOOR PLAN (PART F)
SCALE: 1:250

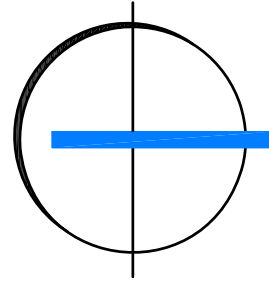

REV	DATE	DESCRIPTION	DRW	CHK	REV	DATE	DESCRIPTION	DRW	CHK
1	09.10	FOR PART 3A APPLICATION	AS	THW					



ARC ARCHITECTS PTY LTD
L7 90 Pitt Street Sydney NSW 2000
GPO BOX 4202 Sydney 2001
t: (02) 9247 9422 f: (02) 9247 9433
e: sydney@graypuksand.com.au
mail@arcarchitects.com.au
NOMINATED ARCHITECT MARK ARMSTRONG 0235



PART 3A APPLICATION	TITLE FLOOR PLANS - WAREHOUSE 1 GROUND FLOOR (PART F)
METCASH LIMITED STATE DISTRIBUTION CENTRE	No. BIE- 3A-A10f 1
BUNGARRIBEE INDUSTRIAL ESTATE HUNTINGWOOD SYDNEY	SCALE 1: DRAWN