



SOUTH ELEVATION

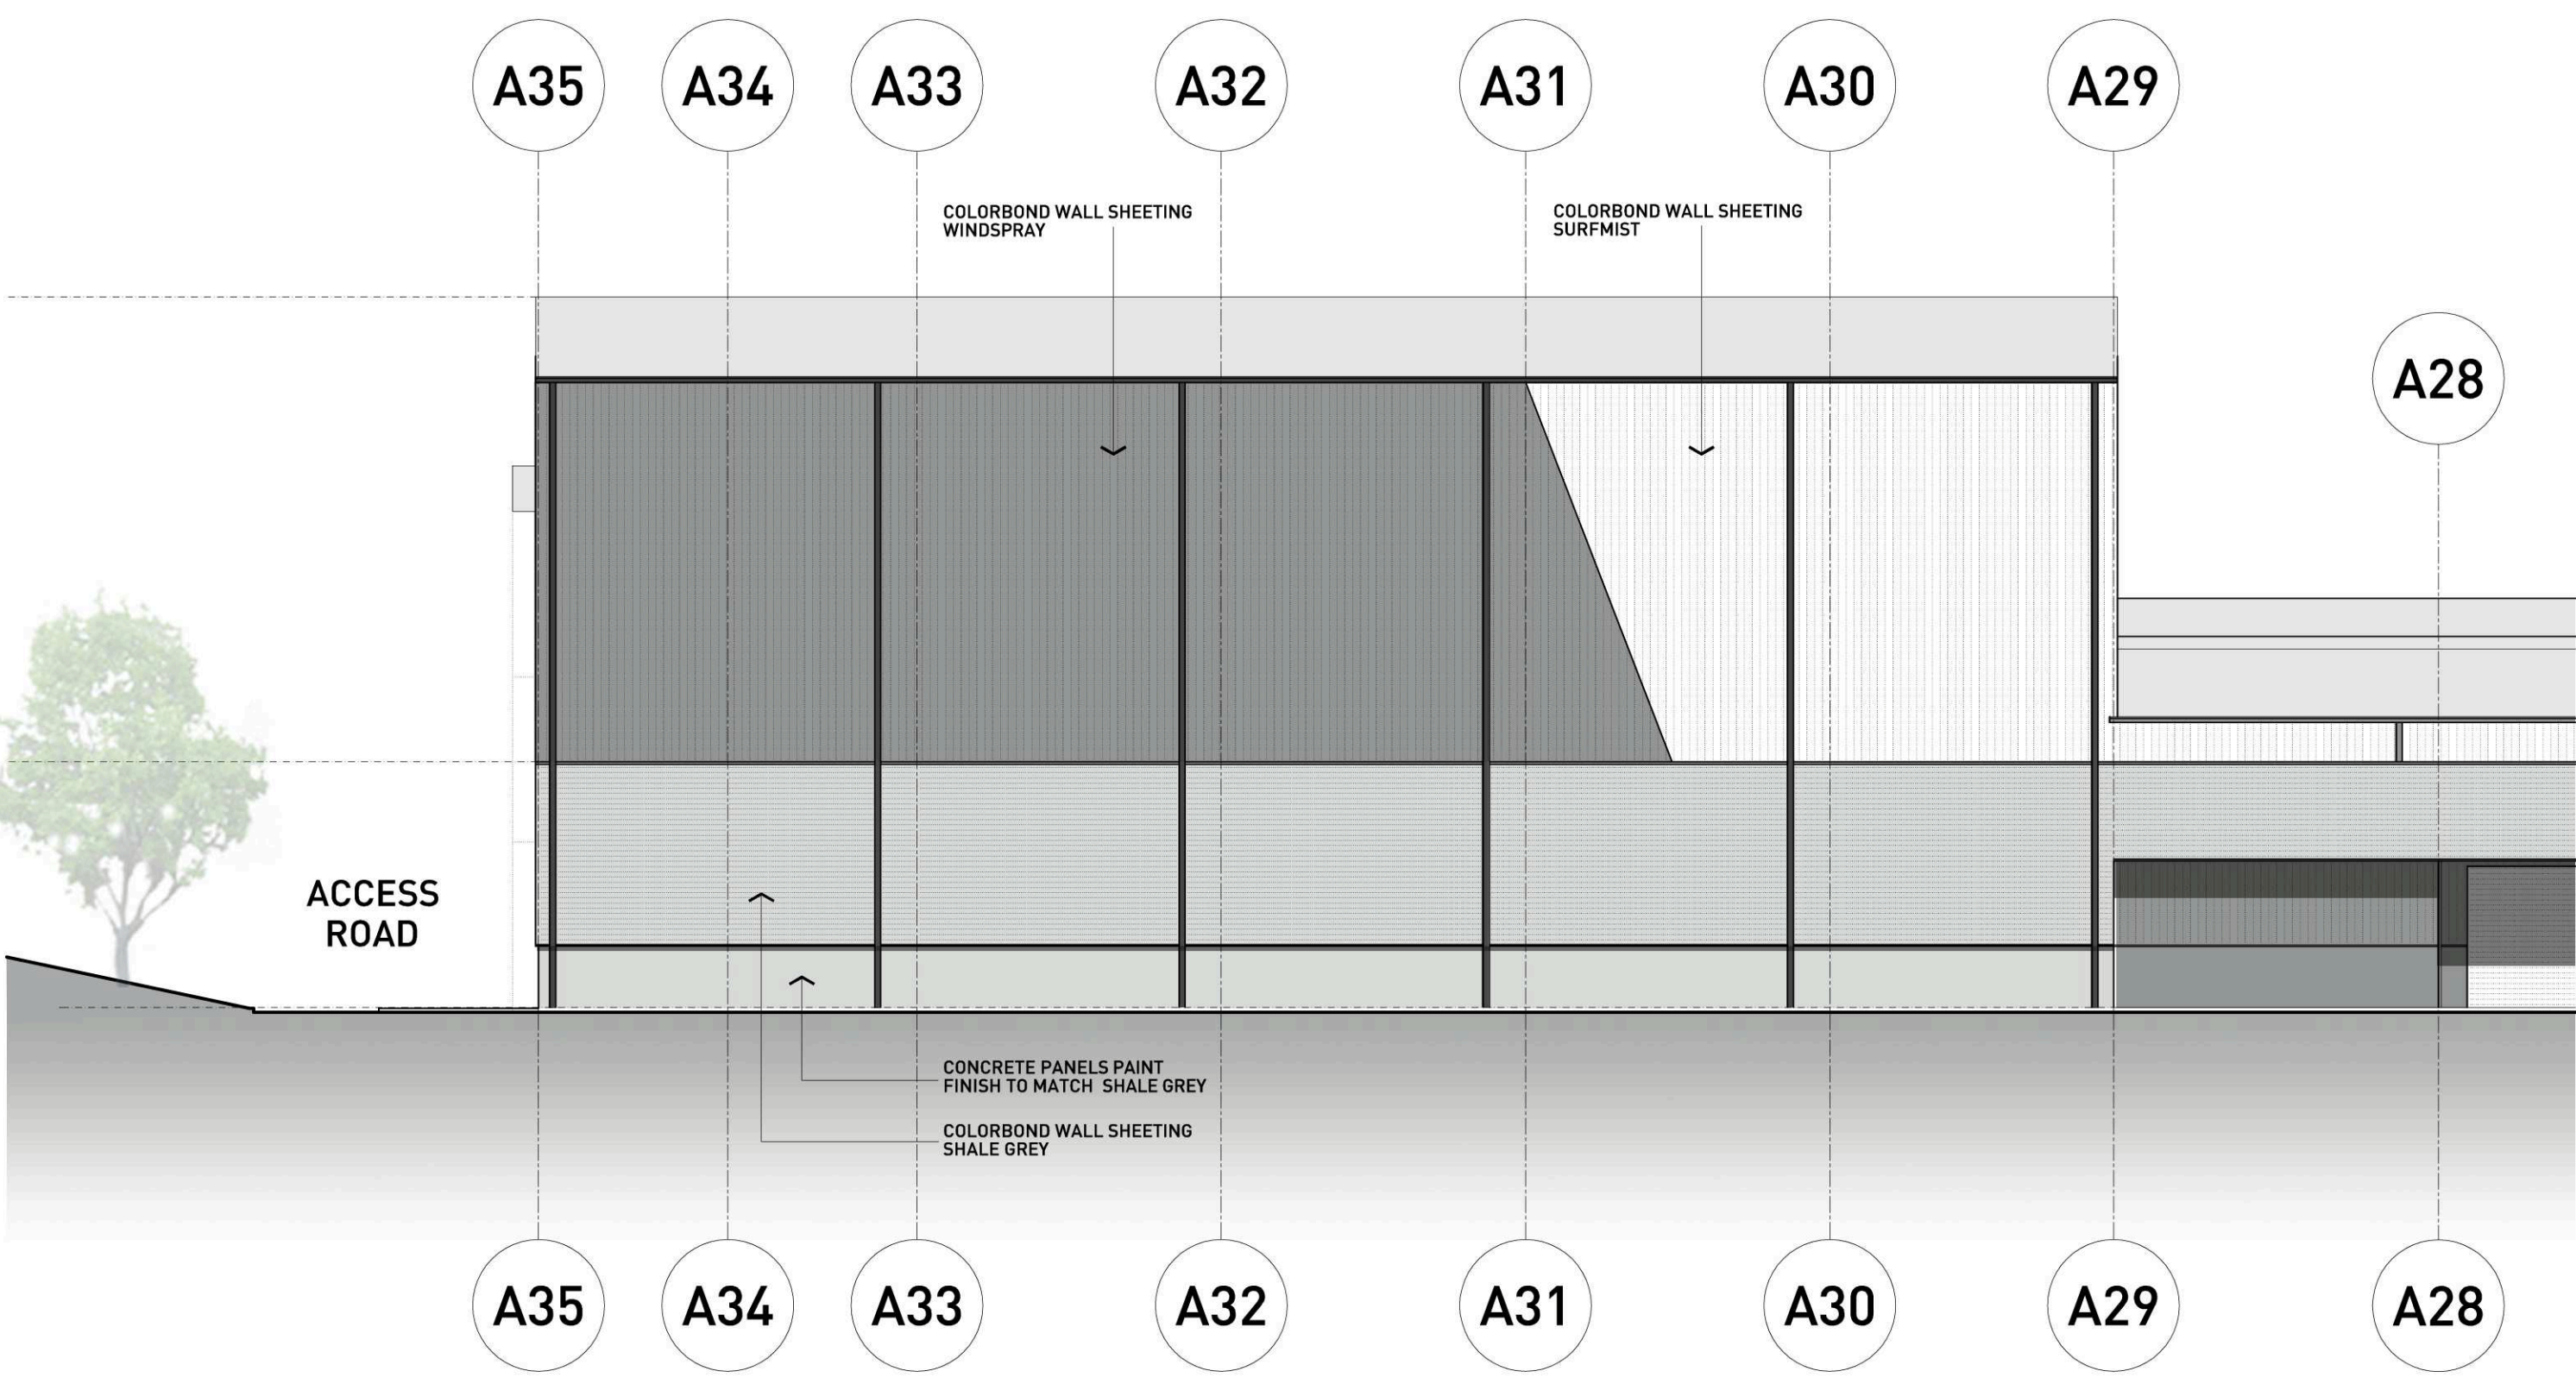


EAST ELEVATION

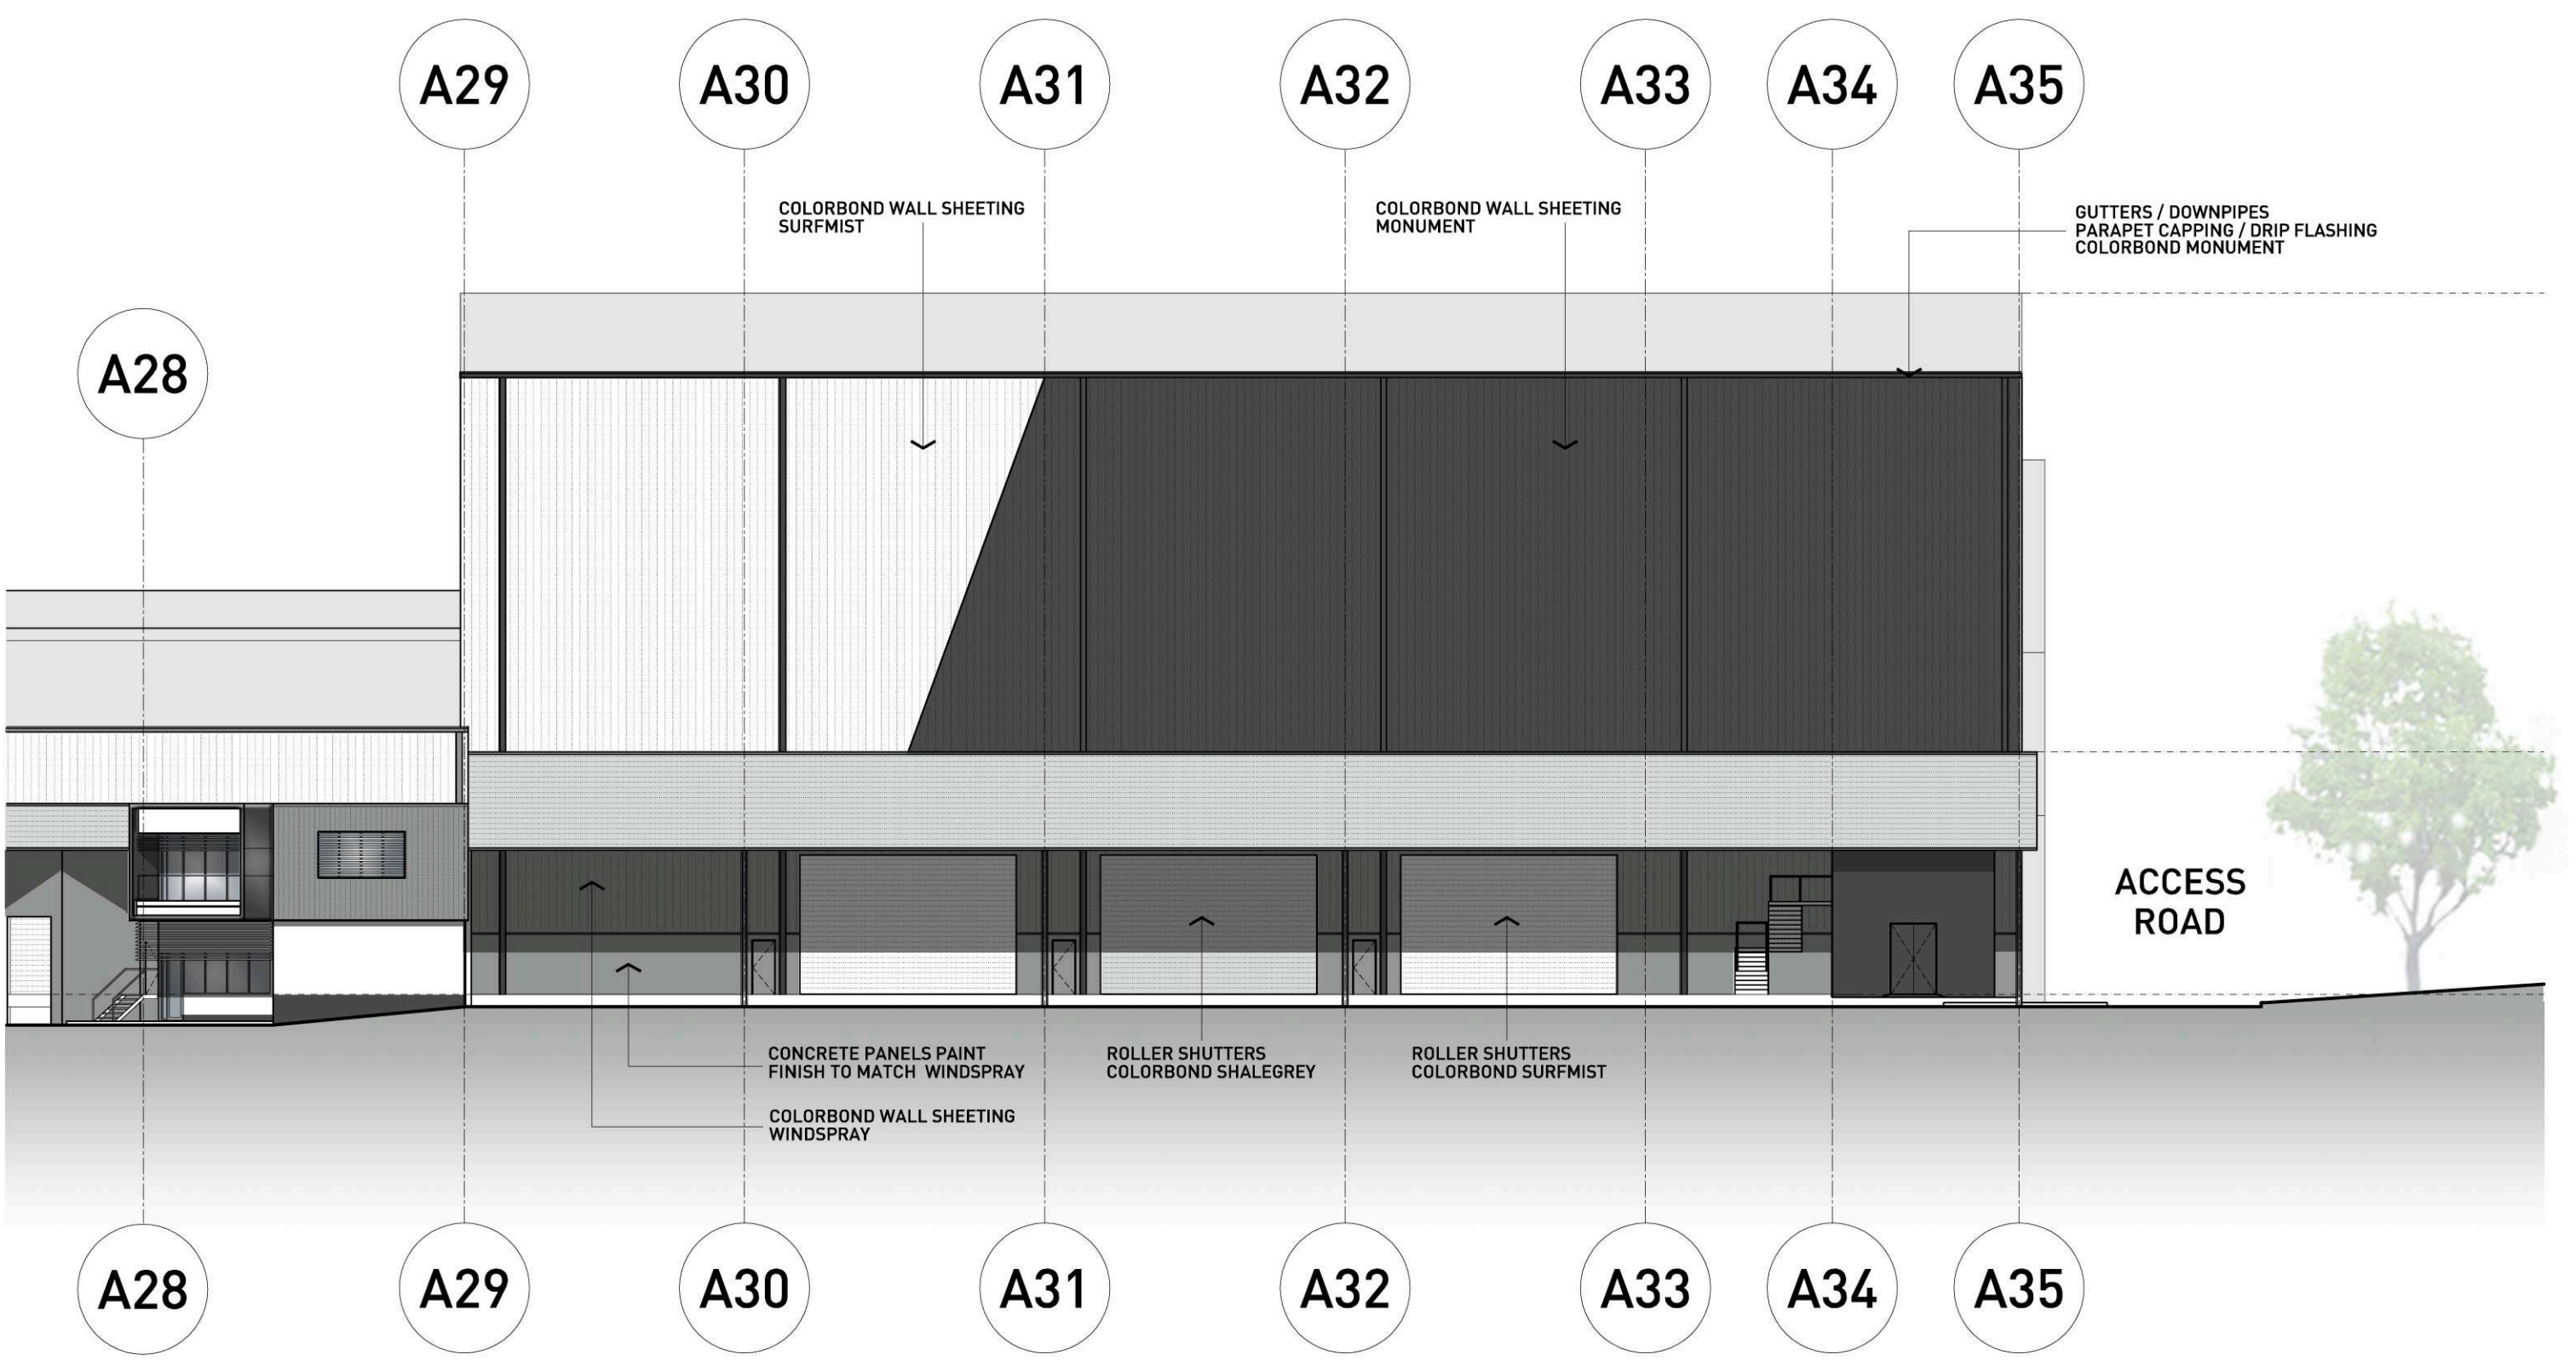

WEST ELEVATION

EXTERNAL FINISHES LEGEND :

	WALL SHEETING COLORBOND MONUMENT		WALL SHEETING COLORBOND SURFMIST		PRECAST PANELS PAINT FINISH TO MATCH WINDSPRAY		POLYCARBONATE PANELS AMPELITE LEXAN THERMOCLICK OPAL		GUTTERS / DOWNPIPES PARAPET CAPPING / DRIP FLASHING COLORBOND MONUMENT
	WALL SHEETING COLORBOND WINDSPRAY		PRECAST PANELS PAINT FINISH TO MATCH MONUMENT		COMPOSITE ALUMINIUM PANELS ALUCOBOND SILVER METALLIC 600		ROLLER SHUTTER DOORS POWDERCOAT SHALE GREY		AWNING FASCIA SHEETING COLORBOND SHALE GREY
	WALL SHEETING COLORBOND SHALE GREY		PRECAST PANELS PAINT FINISH TO MATCH SHALE GREY		COMPOSITE ALUMINIUM CORKING LIGHT GREY TO MATCH PANELS		ROLLER SHUTTER DOORS POWDERCOAT SURFMIST		ROOF SHEETING ZINCALUME



D	27.02.2013	SIGNAGE REMOVED
C	24.10.12	DEVELOPMENT APPLICATION ISSUE
B	22.10.12	DEVELOPMENT APPLICATION ISSUE
A	22.10.12	DEVELOPMENT APPLICATION ISSUE
No	Date	Details

Amendments

Verify all dimensions on site prior to commencement of work.
Refer all discrepancies to the Architect for determination.
Use figured dimensions in preference to scaling.
This drawing is copyright and must not be retained, copied or used without the written consent of Giles Tribe Architects.

Client:



Level 17
60 Castlereagh St
Sydney NSW 2000
Goodman Limited
ABN 69 000 123 071

GILES TRIBE ARCHITECTS
ARCHITECTS & URBAN PLANNERS

Level 8 243 Clarence Street SYDNEY 2000 P 61 2 9244 5005 F 61 2 9244 9988
PO Box 0291 Queen Victoria Building 1220 E gtribe@giles-tribe.com.au
Giles Tribe Pty Ltd ABN 50 001 229 587
Nominated Architects Jan McCarty MPAS Mark G Broadley SPAS Stuart D Kell SPAS

Project:
**METCASH DISTRIBUTION CENTRE
PROJECT MUSTANG
BUNGARRIBEE INDUSTRIAL ESTATE
HUNTINGWOOD**

Drawing:
**COLOURED ELEVATIONS
& EXTERNAL FINISHES 5C**

Status:
**\$75W MODIFICATION
TO PART 3A-10 0140**

Scale: 1:250 (B8) Job No. Drawing No. Rev.
Date: 22.10.12 **12051 11 D**
Drawn: CS Approved:
Reviewed: