


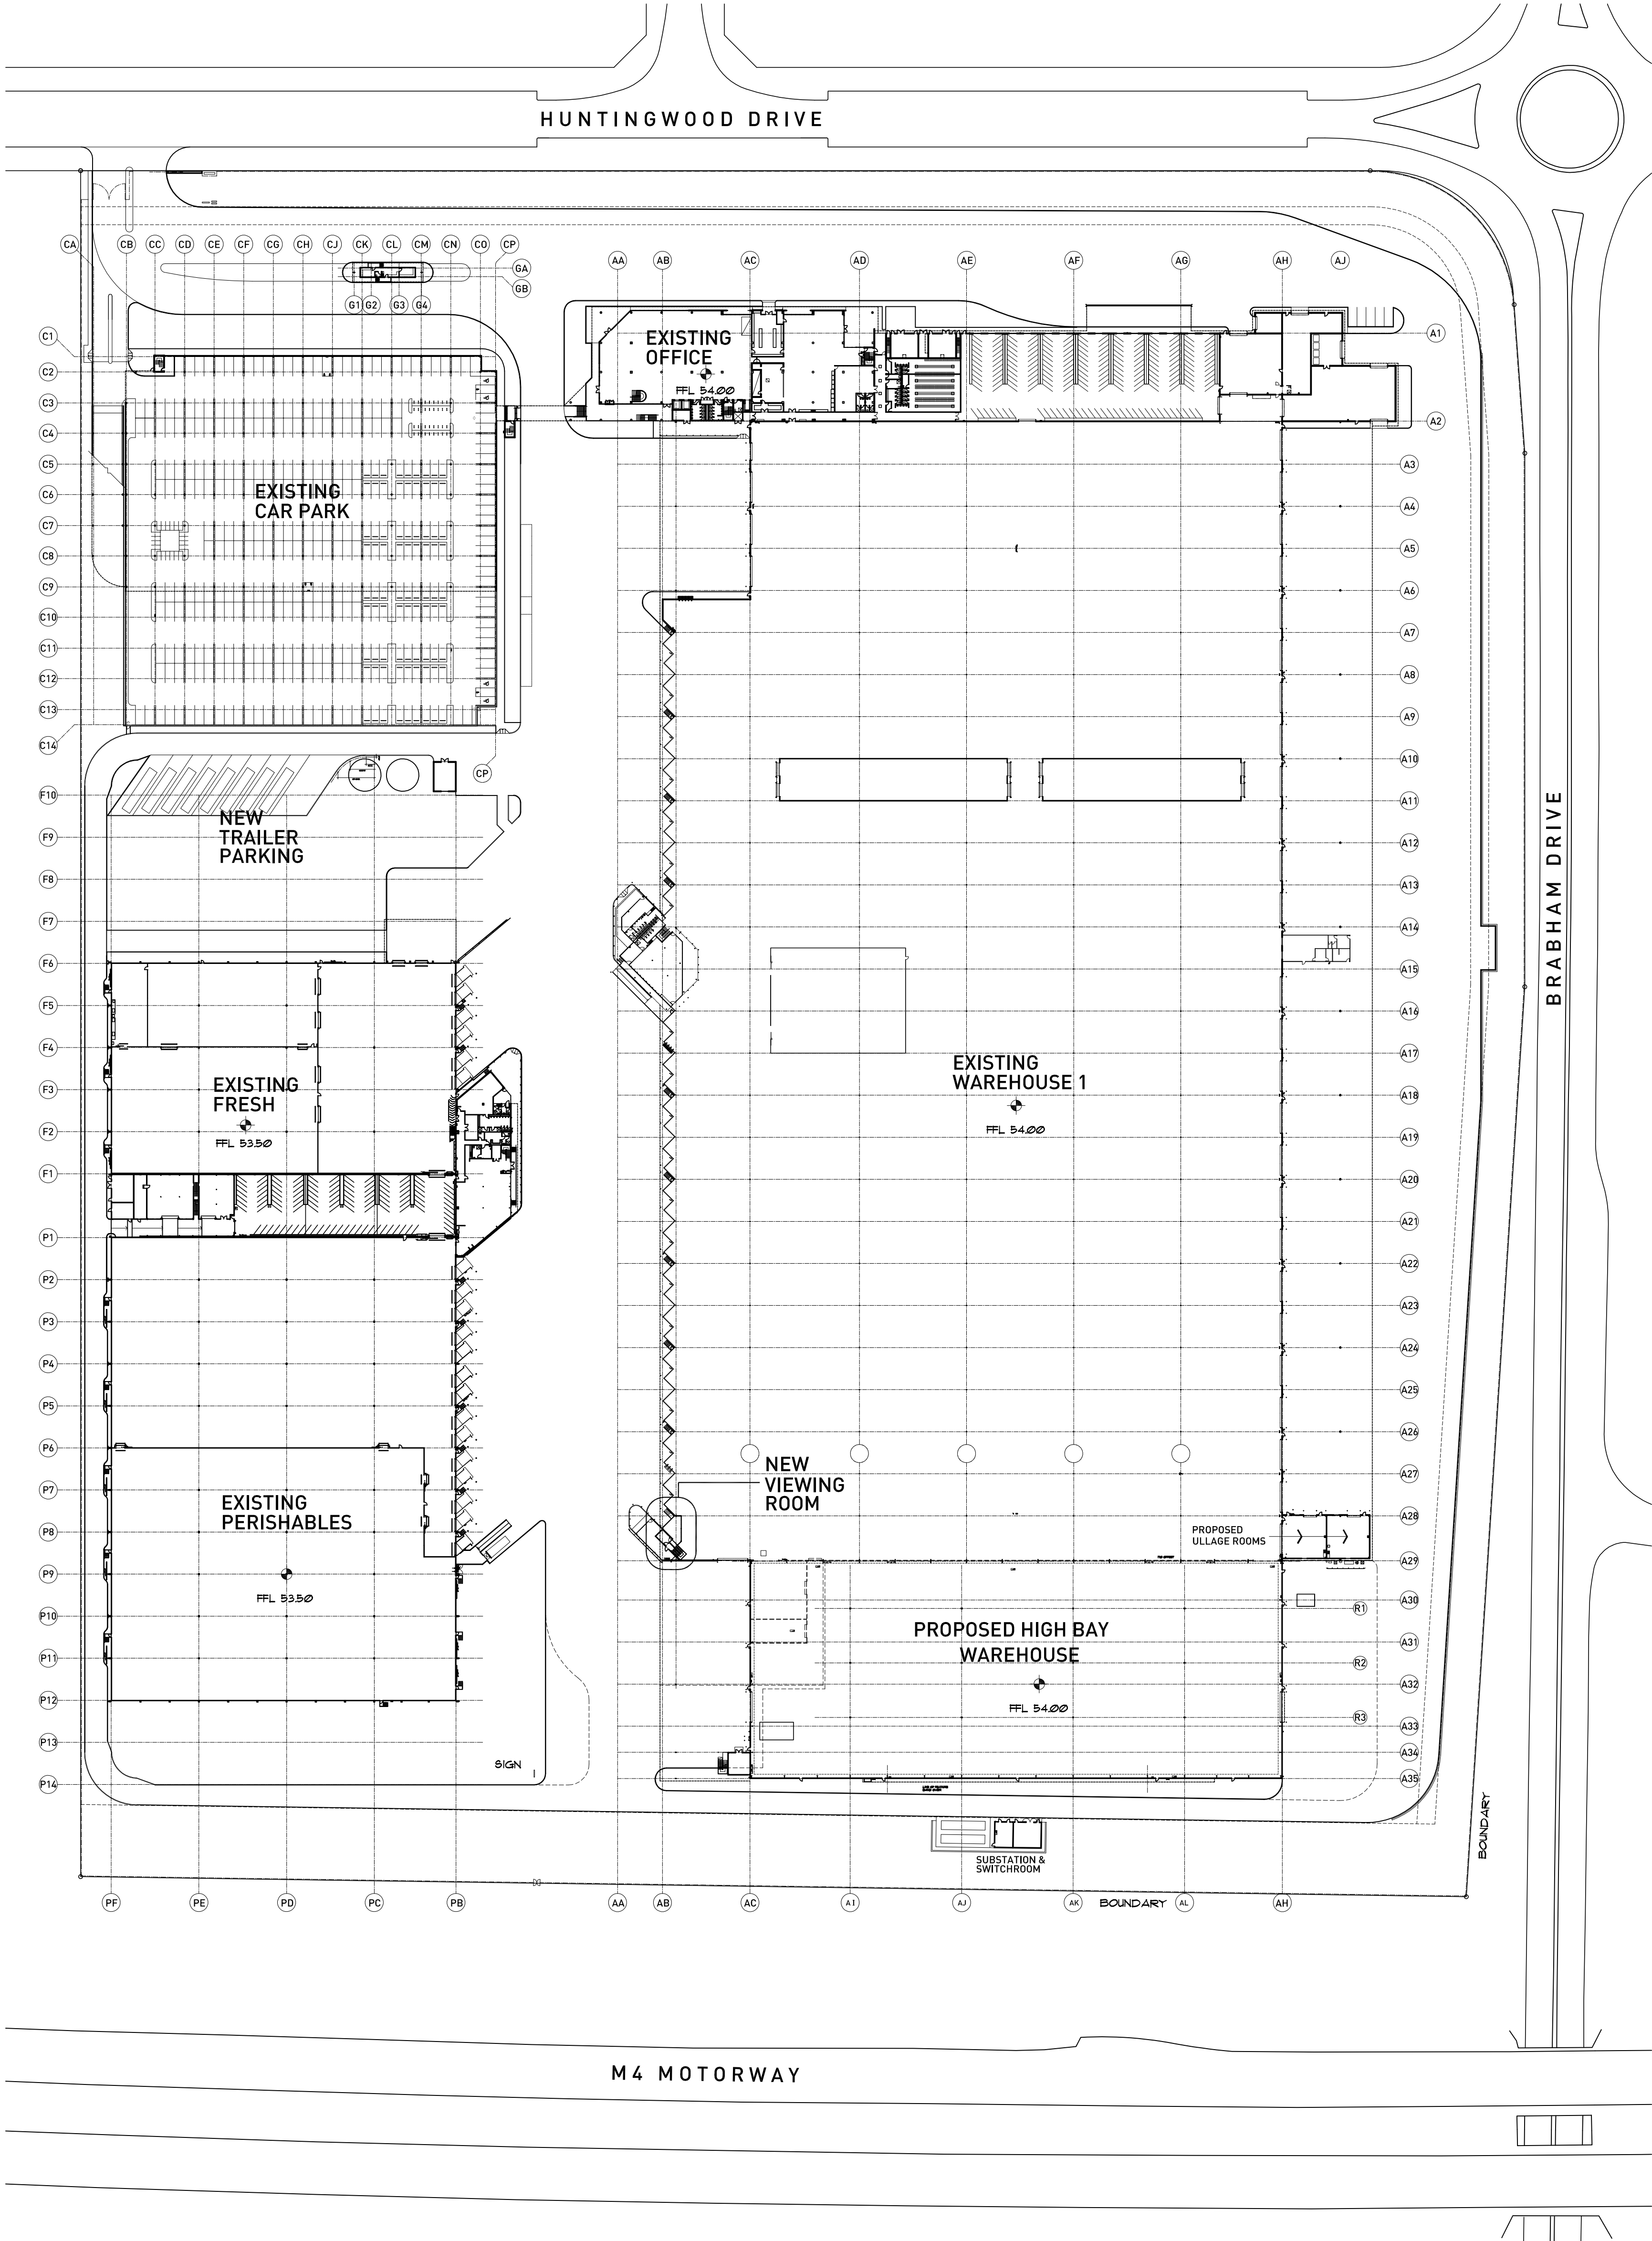

SITE PLAN SCALE 1:10000



B	21.10.2013	NEW VIEWING ROOM SHOWN
A	02.07.2013	PRESENTATION PACKAGE
No	Date	Details

Amendments:


Verify all dimensions on site prior to commencement of work.
Refer all discrepancies to the Architect for determination.
Use figured dimensions in preference to scaling.
This drawing is copyright and must not be retained, copied or used without the written consent of Giles Tribe Architects.

GILES TRIBE ARCHITECTS
ARCHITECTS & URBAN PLANNERS

Level 8 263 Clarence Street SYDNEY 2000 P 61 2 924 9100 F 61 2 924 9100
PO Box 0271 Queen Victoria Building 1230 E giles@tribe.com.au
Giles Tribe Pty Ltd ABN 59 001 299 907
Nominated Architect Jon McCagg SMJ Mark G Broadley 19000 Sheet 17 of 16/09/13

Project:
METCASH DISTRIBUTION CENTRE
BUNGARRIBEE INDUSTRIAL ESTATE
HUNTINGWOOD

Drawing:
SITE PLAN

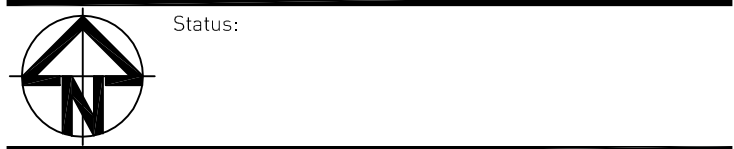

Scale:	1:10000	Job No.	Drawing No.	Rev.
Date:	07.06.13		13054 100	B
Drawn:	RB		Approved:	
Reviewed:				