


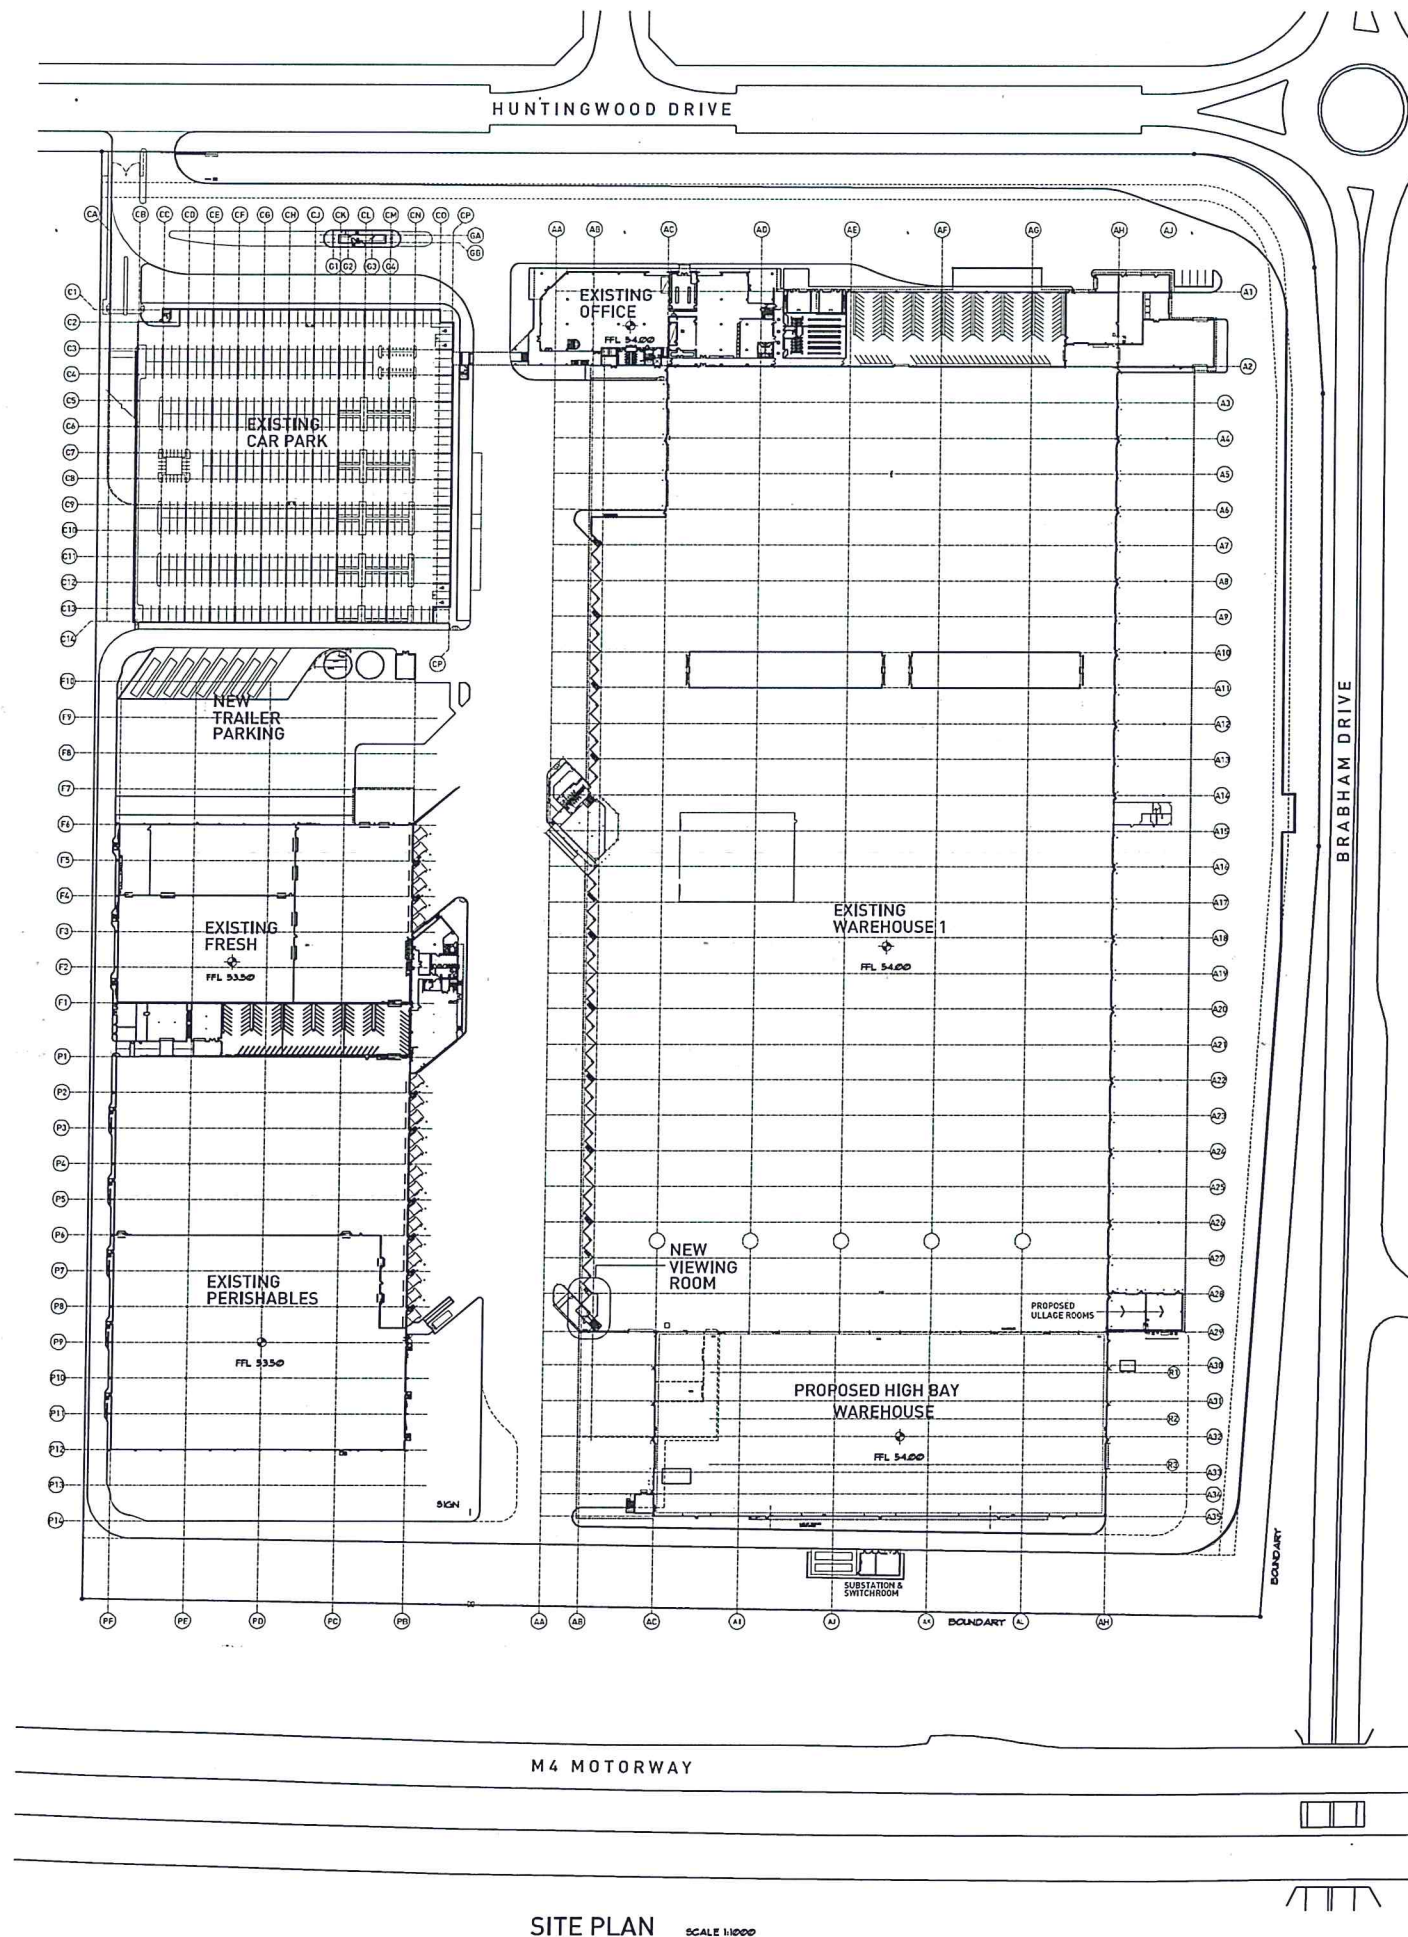

SITE PLAN SCALE 1:1000



NSW GOVERNMENT
Planning

Issued under the Environmental Planning and Assessment Act 1979

Approved Section 75W Modification Application

No. 2 granted on the 1 March 2014

in respect to MP 10-0140

Signed [Signature]

Sheet No. 1 of 2

1	21.12.2012	NEW VIEWING ROOM SANITARY
2	03.07.2013	Presentation Package
3	Date	Details

Amendments
Verify all dimensions on site prior to commencement of work.
Refer to all dimensions to the nearest 100mm.
Use figure dimensions in preference to scaling.
This drawing is copyright and must not be copied, copied
or used without the written consent of Giles Tribe Architects.

GILES TRIBE ARCHITECTS
ARCHITECTS & URBAN PLANNERS

Level 9, 263 Clarence Street, SYDNEY 2000. Ph: 2100 1060. Fax: 2100 1061
PO Box 9251, Ocean Victoria Building, 1220. E: giles@tribe.com.au
Brisbane: 1700 1060. Melbourne: 1700 1060. Perth: 1700 1060. Adelaide: 1700 1060

Project:
METCASH DISTRIBUTION CENTRE
BUNCARBREE INDUSTRIAL ESTATE
HUNTINGWOOD

Drawing:
SITE PLAN



Scale: 1:1000 (As Shown) Drawing No. 13054 100 Rev. B
Date: 07.06.13
Drawn: [Signature] Reviewed: [Signature]





NSW GOVERNMENT
Planning

Issued under the Environmental Planning and Assessment Act 1979


Approved Section 75W Modification Application

No. 2 granted on the 1 March 2014


in respect to MP 10-0140

Signed: [Signature]


Sheet No. 2 of 2

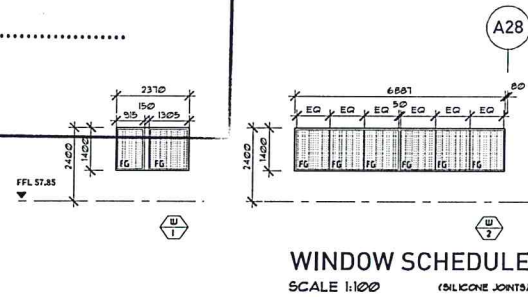


WINDOW SCHEDULE
SCALE 1:100 (SILICONE JOINTS)

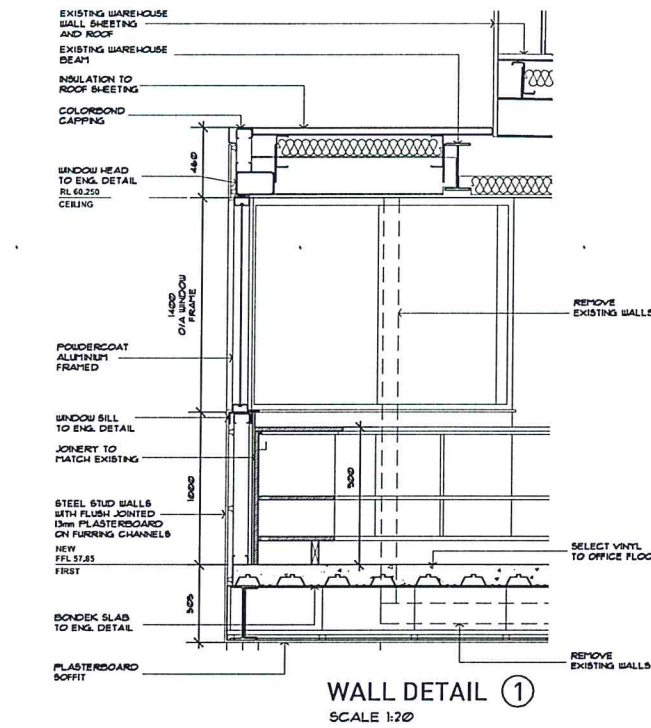


WALL DETAIL ①
SCALE 1:20

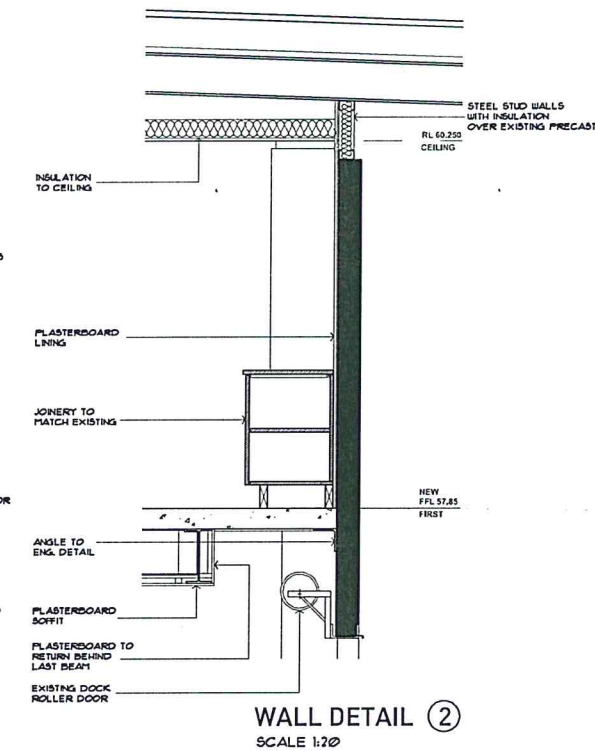


WALL DETAIL ②
SCALE 1:20

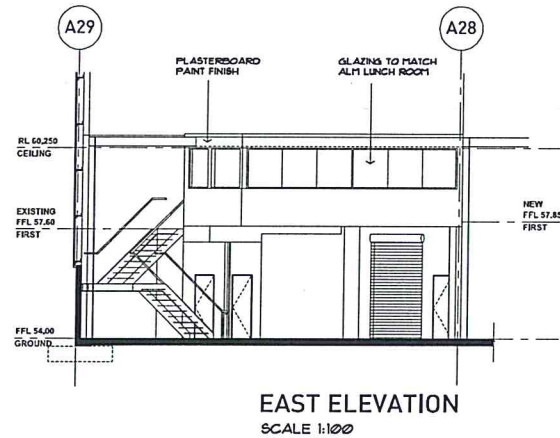


EAST ELEVATION
SCALE 1:100

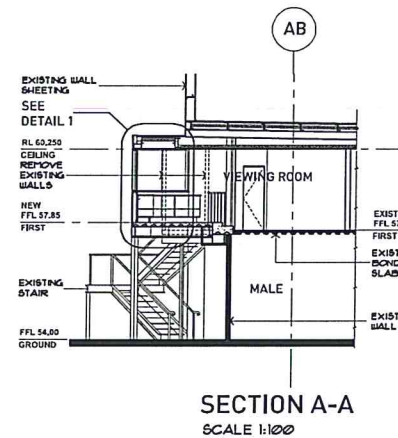


SECTION A-A
SCALE 1:100

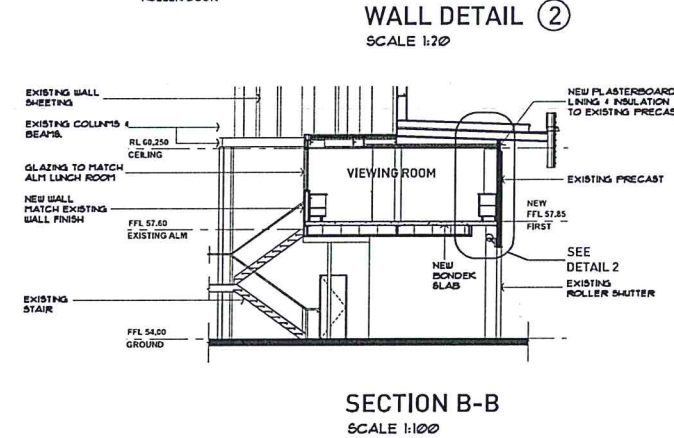


SECTION B-B
SCALE 1:100

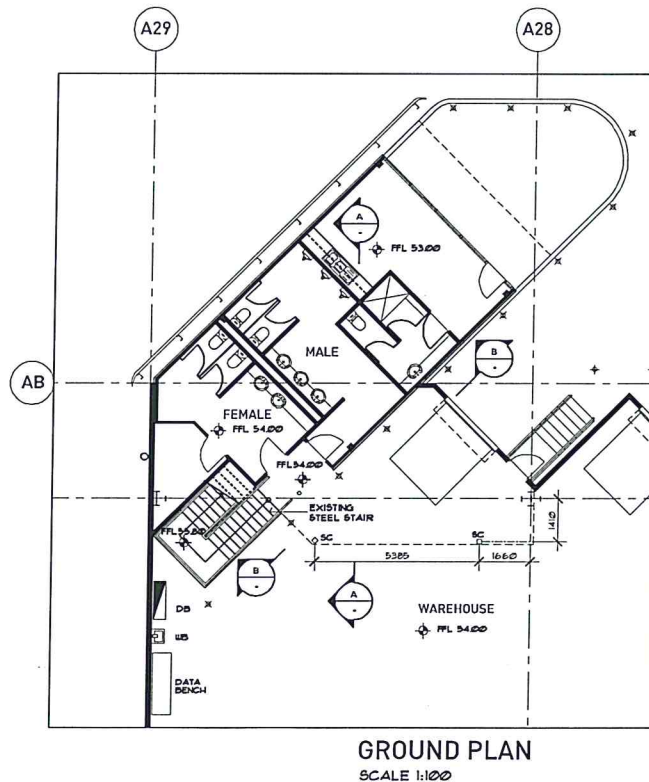

GROUND PLAN
SCALE 1:100

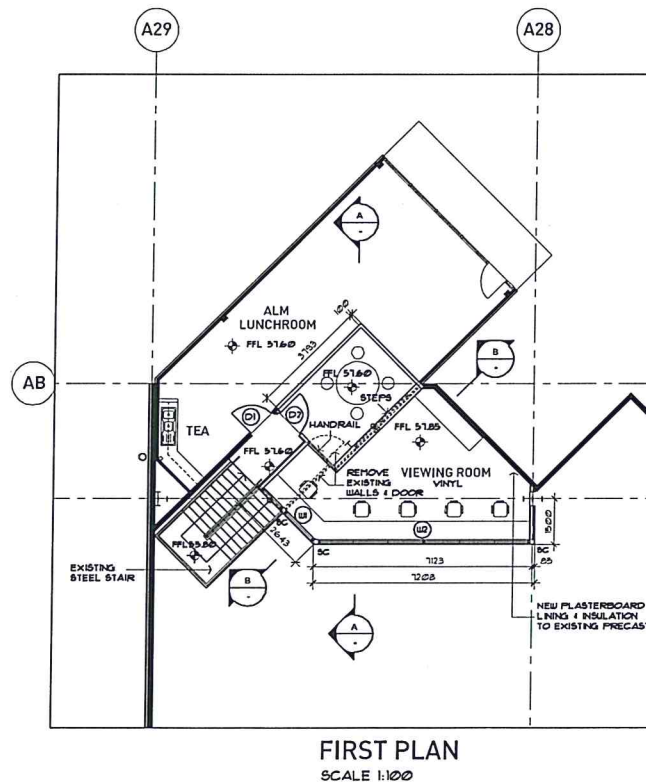

FIRST PLAN
SCALE 1:100

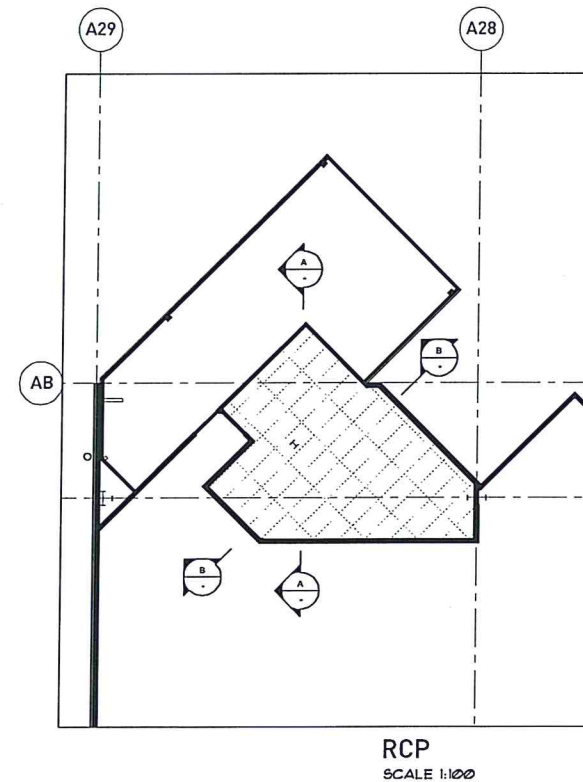

RCP
SCALE 1:100

C	02.12.2013	WALL DETAILS 2000
D	23.08.2010	PROPOSED OFFICE (REMOVED)
E	09.07.2013	PRESENTATION PACKAGE
Rev	Date	Details

Amendments
Verify all dimensions on site prior to commencement of work.
Refer to discrepancies to the Architect for interpretation.
Use figure dimensions in preference to scaling.
This drawing is supplied as is and must not be relied upon, copied or used without the written consent of Giles Tribe Architects.

GILES TRIBE ARCHITECTS
ARCHITECTS & URBAN PLANNERS

Level 9, 243 Clarence Street, SYDNEY 2002
PO Box 0291 Queen Victoria Building, 1220
Tel: 02 9250 1100
Fax: 02 9250 1101
Email: giles@tribe.com.au
Website: www.tribearchitects.com.au

Project:
METCASH DISTRIBUTION CENTRE
BUNGARRIBEE INDUSTRIAL ESTATE
HUNTINGWOOD WEST

Drawing:
NEW
VIEWING ROOM



Scale: AS SHOWN IN BLOCK NO.
Date: 07.06.13
Drawing No: 13054A 200
Rev: C
Rev: [blank] Approved: [blank]