


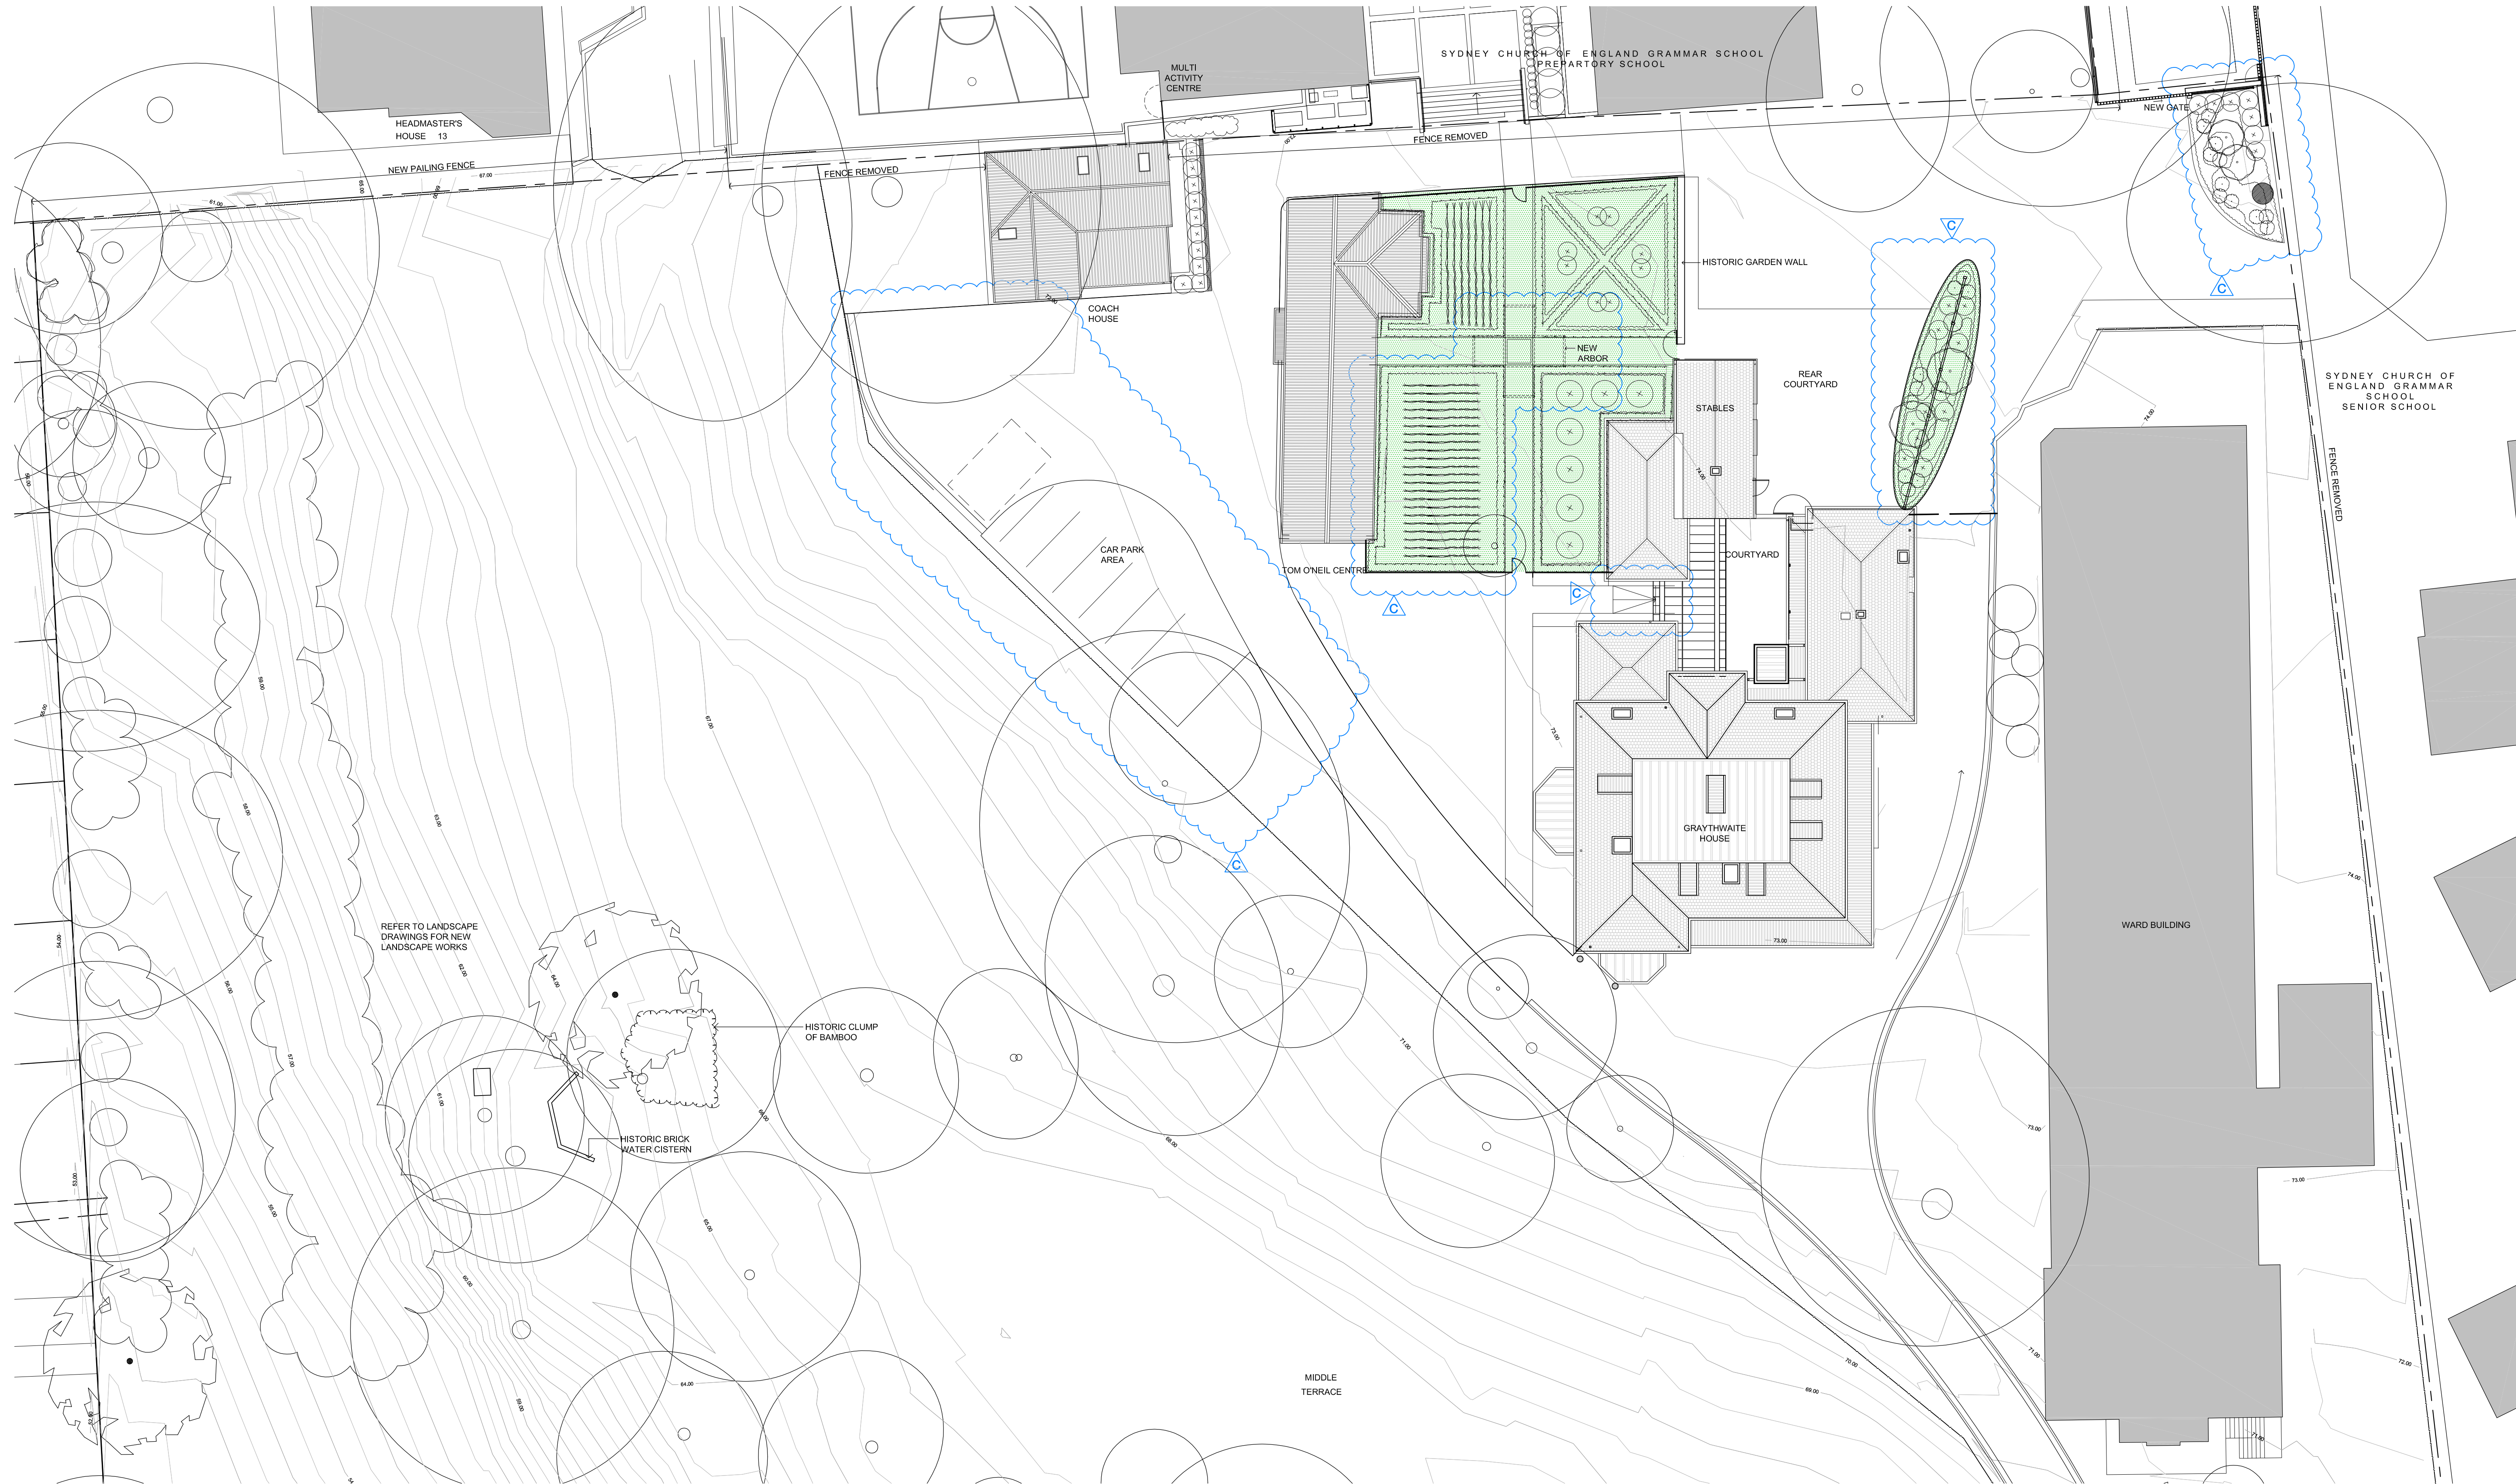


01 SITE PLAN  
0001 1:200

CLIENT  
**Sydney Church of England  
Grammar School (Shore)**

Blue Street, North Sydney  
NSW 2060

T +61 2 9923 2277  
F +61 2 9922 2689

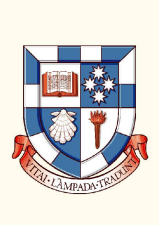

ARCHITECTS  
**P D Mayoh Pty Ltd Architects**  
T + 61 2 9958 0488 F +61 2 9958 6424

LANDSCAPE ARCHITECTS  
**Taylor Brammer**  
T + 61 2 9387 8855 F +61 2 9387 8155

ARCHITECTS  
**Tanner Architects**  
T + 61 2 9281 4399 F +61 2 9281 4337

PROJECT MANAGER  
**Fitzwalter Group**  
T + 61 2 8925 6701 F +61 2 8925 6798

| Rev | Date     | Description                       | Checked | Auth. |
|-----|----------|-----------------------------------|---------|-------|
| P1  | 31.07.10 | Preliminary Issue                 | GP      | RD    |
| P2  | 28.09.10 | Issue for Client Review           | GP      | RD    |
| A   | 17.11.10 | Issue for Project Application     | GP      | RD    |
| B   | 21.09.11 | Revised Project Application Issue | GP      | RD    |
| C   | 27.02.13 | Revised Project Application Issue | GP      | RD    |

| Proj. Dir      | Proj. Arch      | Drawn              |
|----------------|-----------------|--------------------|
| <b>RD</b>      | <b>GP</b>       | <b>GP/HS/LA/CR</b> |
| Job No.        | Date            | Scale              |
| <b>09 0821</b> | <b>Jan 2013</b> | <b>1:200 @ A1</b>  |

NSW Nominated Architects:  
Robert Denton Registration No. 5782  
Alex Kiddle Registration No. 6015

Do not scale drawings. Verify all dimensions on site. Notify architect of all discrepancies

10 20 30 40 50 100

Project  
**GRAYTHWAITE  
STAGE 1 PROJECT  
APPLICATION**

Drawing Title  
**SITE PLAN**

Drawing No. **AR.DA. 0002** Revision **C**

PO Box 660 Darlinghurst NSW 1300 Australia  
52 Albion Street Surry Hills NSW 2010 Australia  
T +61 2 9281 4399 F +61 2 9281 4337 info@tannerarchitects.com.au www.tannerarchitects.com.au

**tanner Architects**

KEY  
EXISTING BUILDING - NO WORKS  
NEW STAGE 1 LANDSCAPING



60 STRATHALLEN AVENUE,  
NORTHBRIDGE  
NEW SOUTH WALES 2063  
AUSTRALIA  
TELEPHONE +02 99580488  
FACSIMILE +02 99586424