




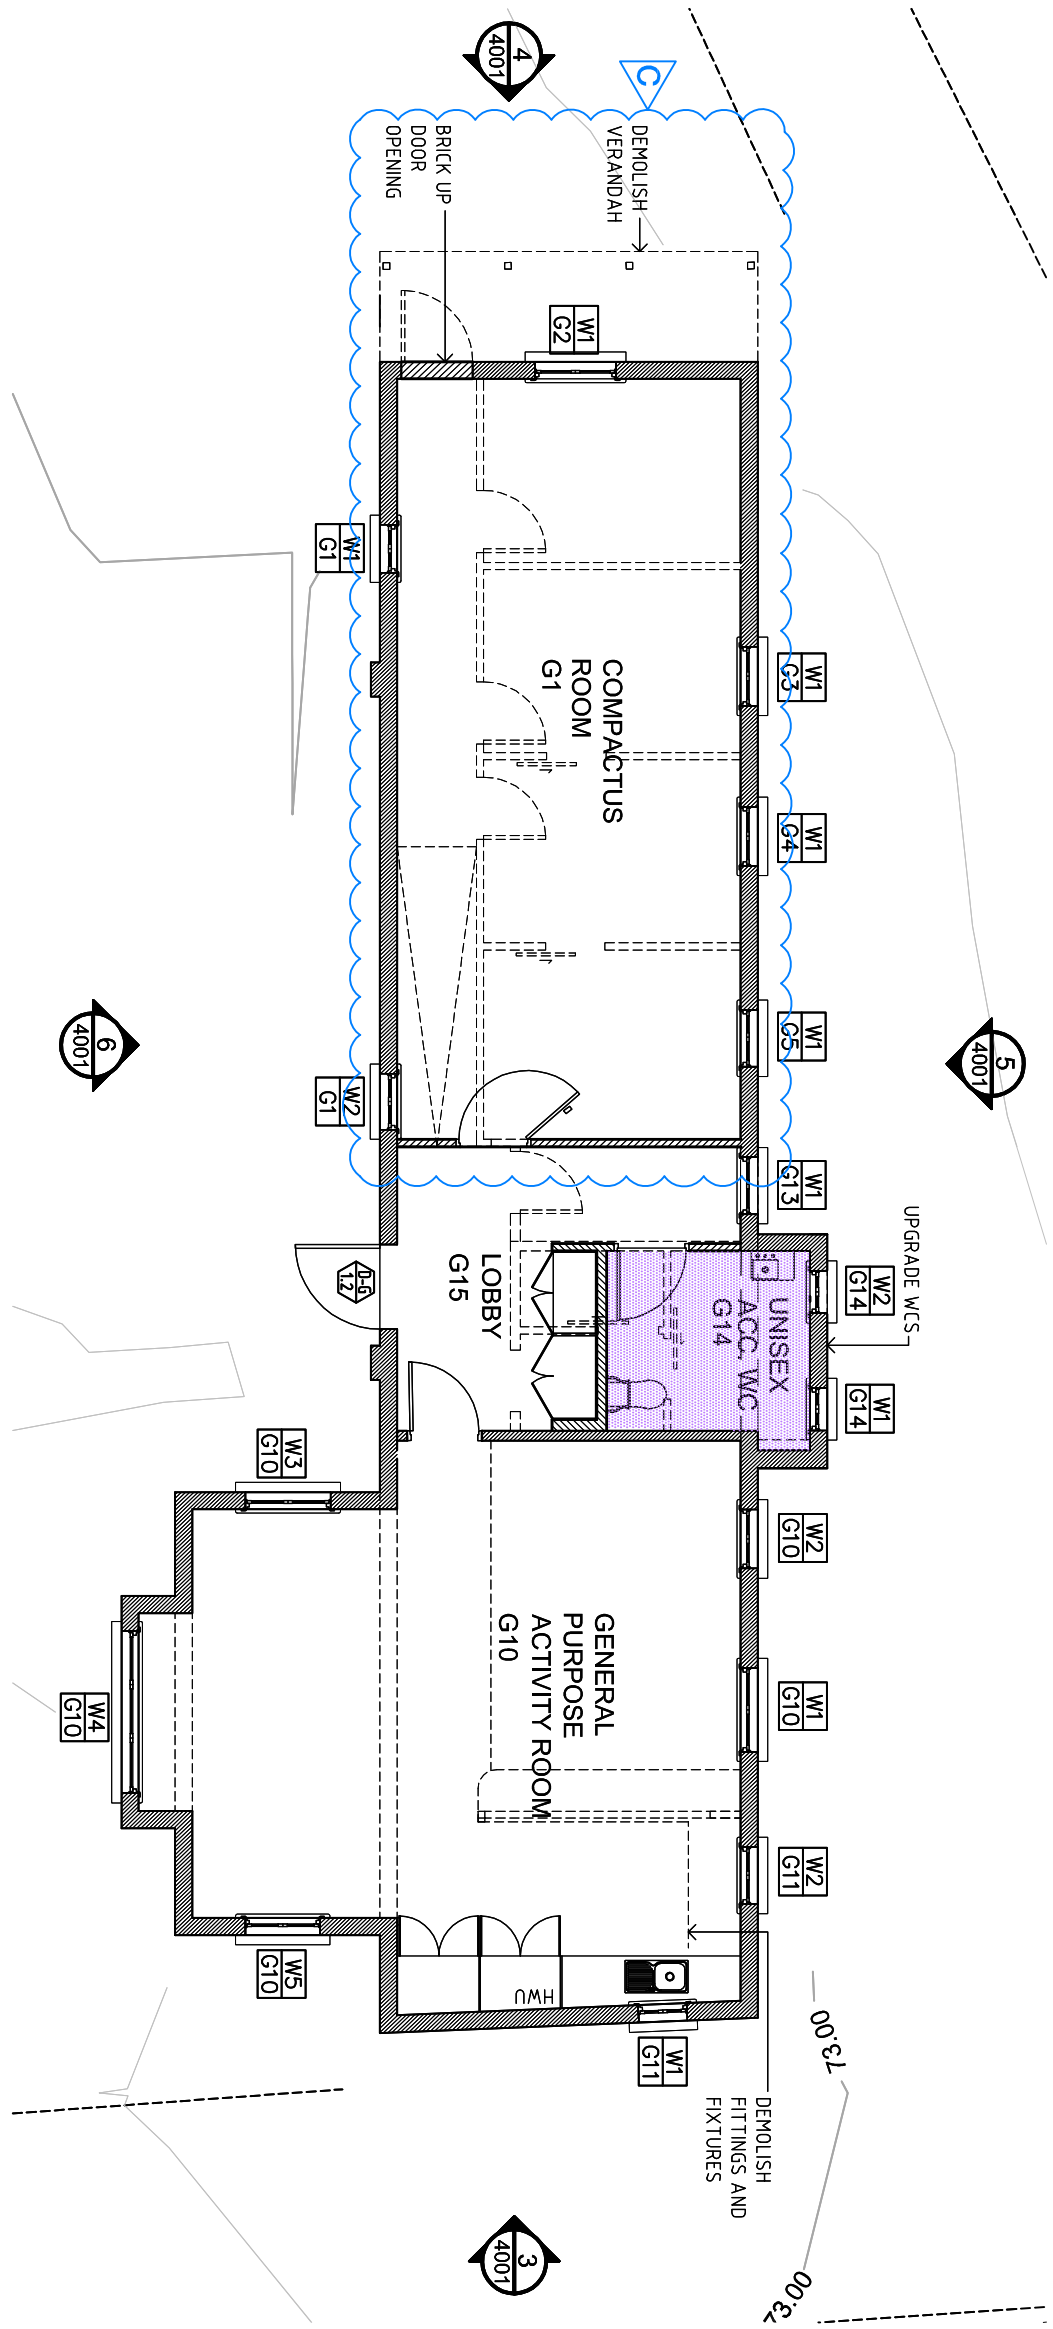


01 PROPOSED GROUND FLOOR PLAN
1:100

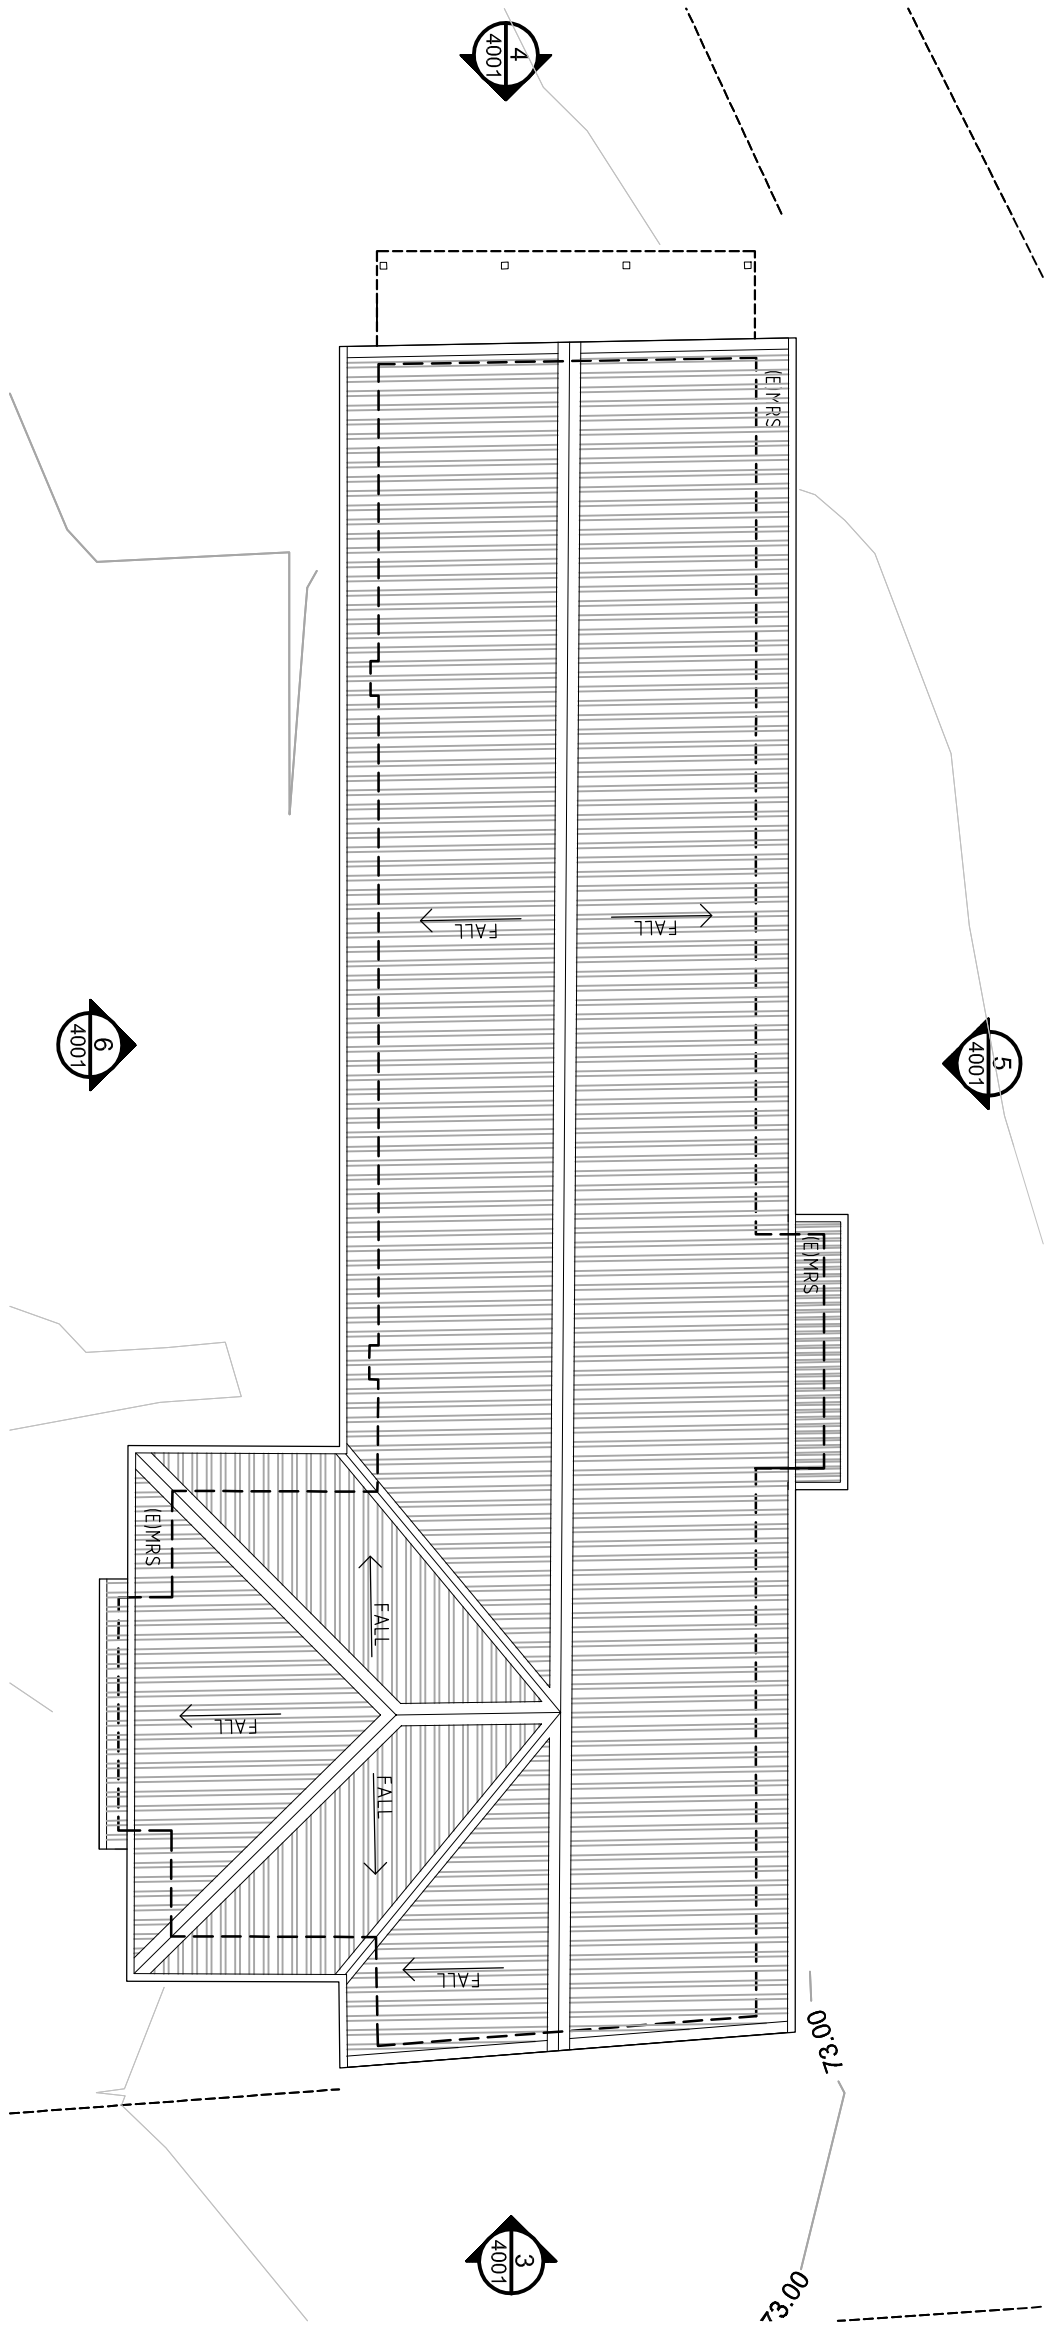


02 ROOF PLAN
1:100

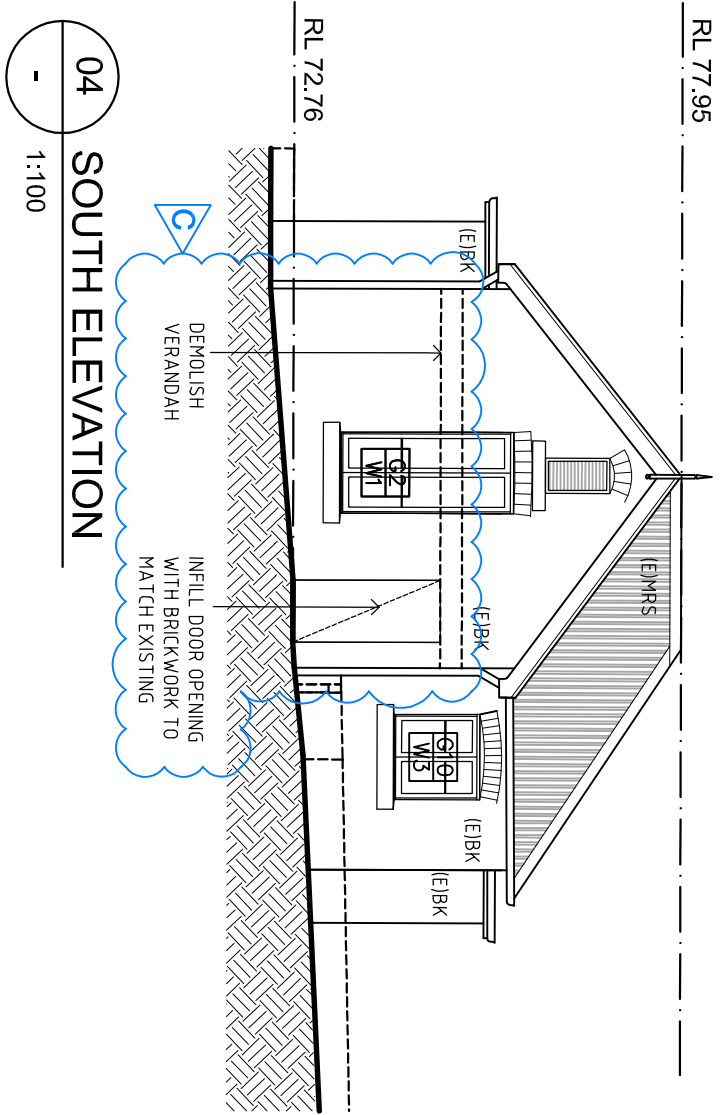


04 SOUTH ELEVATION
1:100

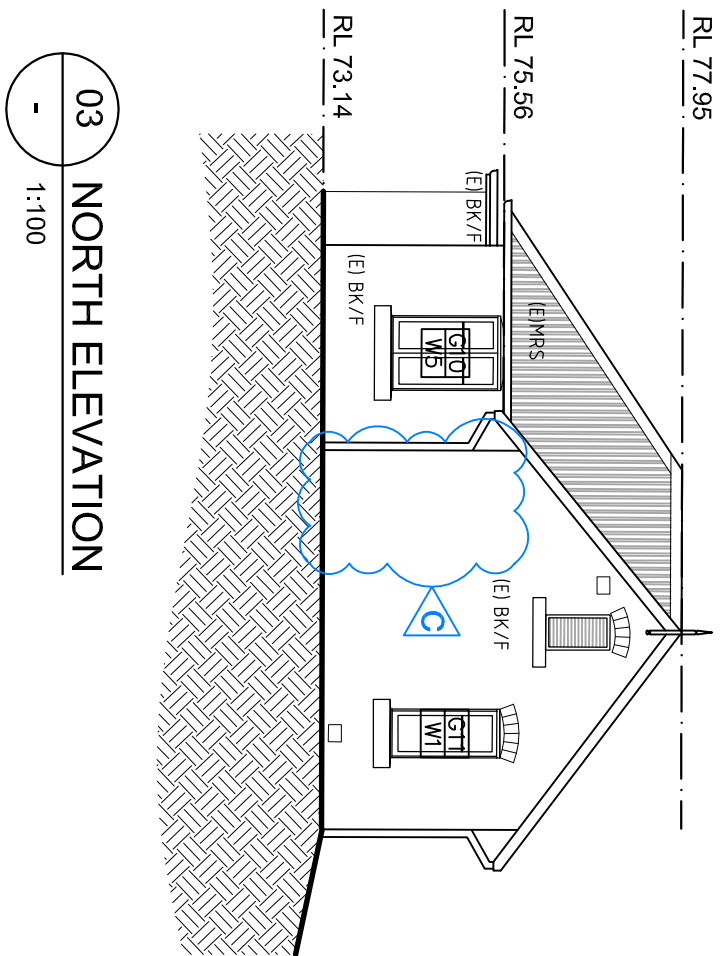

03 NORTH ELEVATION
1:100

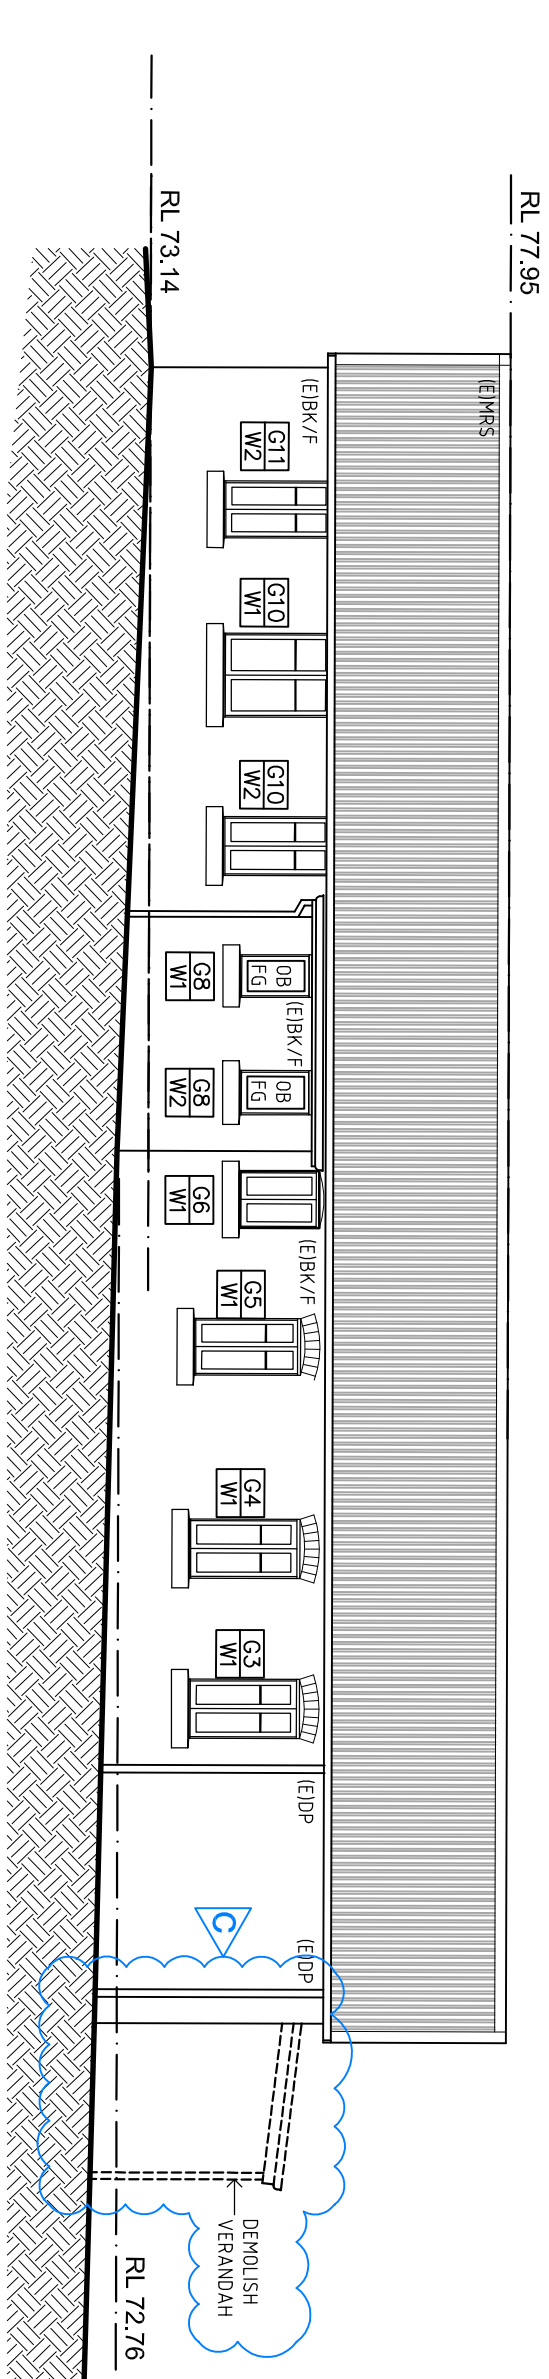

05 WEST ELEVATION
1:100

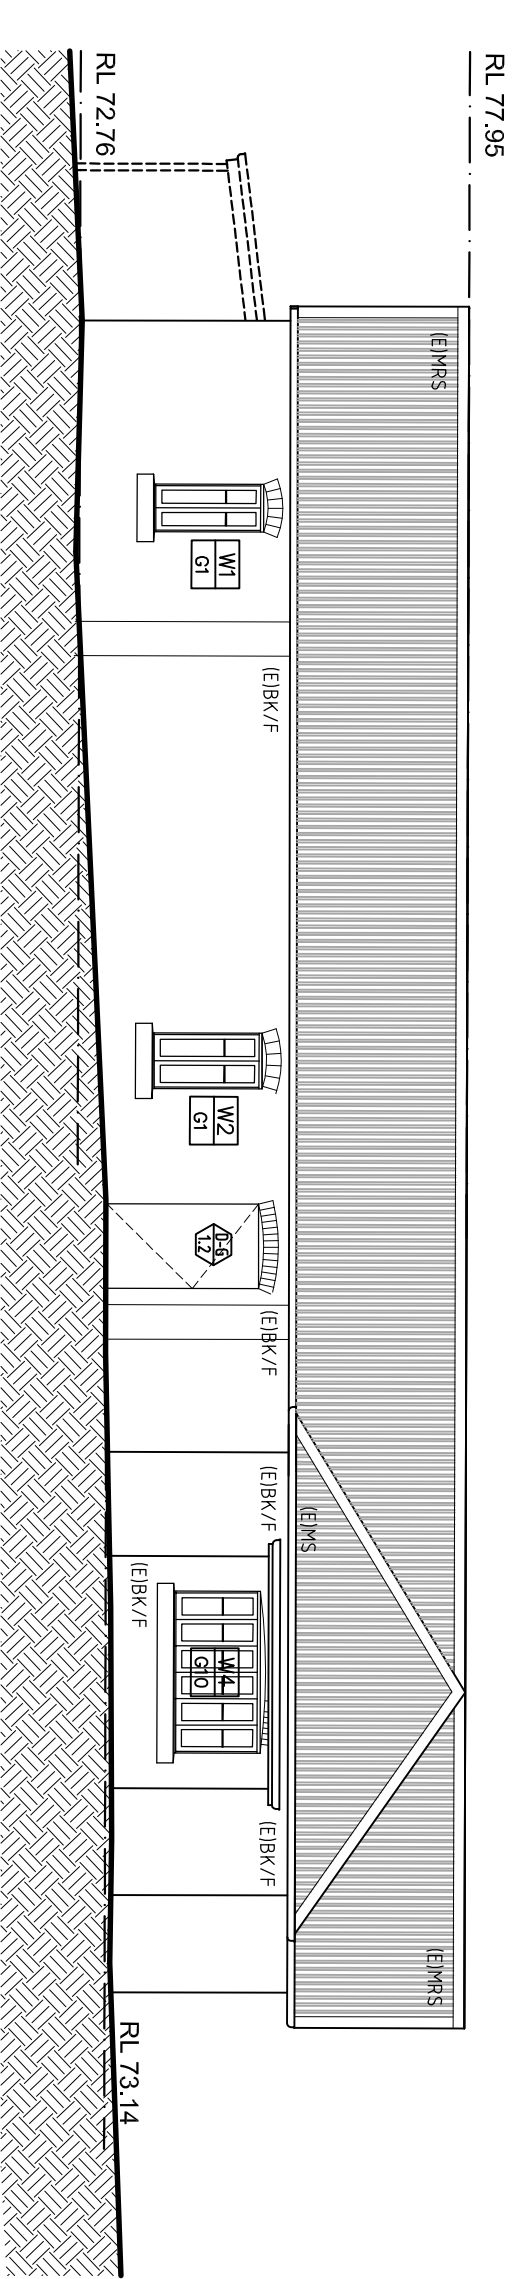

06 EAST ELEVATION
1:100

- MATERIAL LEGEND**
- BRICK
 - ROOF TILES
 - CONCRETE
 - TIMBER
 - TILES
 - GLASS
 - SLATE
 - STEEL GALVANIZED IRON
 - CAST IRON METAL SHEET
- WALL TYPE LEGEND**
- BRICKWORK
 - CONCRETE
 - GLASS
 - SLATE
 - STEEL GALVANIZED IRON
 - CAST IRON METAL SHEET
- LEGEND**
- BRICKWORK
 - CONCRETE
 - GLASS
 - SLATE
 - STEEL GALVANIZED IRON
 - CAST IRON METAL SHEET

 CLIENT Sydney Church of England Grammar School (Shore)	ARCHITECTS P D Mayo Pty Ltd Architects T + 61 2 9959 0488 F +61 2 9958 6424 NSW 2060 Blue Street, North Sydney	ARCHITECTS Tanner Architects T + 61 2 9281 4399 F +61 2 9281 4337	PROJECT MANAGER Fitzwater Group T + 61 2 8925 6701 F +61 2 8925 6798	Rev	Date	Description	Checked	Auth.
				P1	07/08/2010	Preliminary Issue	GP	RD
				P2	28.09.10	Issue for Client Review	GP	RD
 LANDSCAPE ARCHITECTS Taylor Brammer T + 61 2 9397 8865 F +61 2 9397 8155	ARCHITECTS Tanner Architects T + 61 2 9281 4399 F +61 2 9281 4337	PROJECT MANAGER Fitzwater Group T + 61 2 8925 6701 F +61 2 8925 6798	Rev	Date	Description	Checked	Auth.	
				A	17.11.10	Issue for Project Application	GP	RD
				B	21.09.11	Revised Project Application	GP	RD
 CLIENT Sydney Church of England Grammar School (Shore)	ARCHITECTS P D Mayo Pty Ltd Architects T + 61 2 9959 0488 F +61 2 9958 6424 NSW 2060 Blue Street, North Sydney	ARCHITECTS Tanner Architects T + 61 2 9281 4399 F +61 2 9281 4337	PROJECT MANAGER Fitzwater Group T + 61 2 8925 6701 F +61 2 8925 6798	C	27.02.13	Revised Project Application	GP	RD

Proj. Dir	Proj. Arch	Drawn
RD	GP	CR
Job No.	Date	Scale
09 0821	Jan 2013	1:100@A1
NSW Worked Architects Registration No. 6782 Robert Clayton Alex Kitchin Do not scale drawings. Verify all dimensions on site. Notify architect of all discrepancies.		

Project	Graythwaite Stage 1 Project Application	Revision	-
Drawing Title	TOM ONELL CENTRE - PROPOSED PLANS & ELEVATIONS	Revision	C
Drawing No.	AR.DA.4001	Revision	C

PO Box 650
Sunny Hills
NSW 1500
Australia

52 Albion Street
Sunny Hills
NSW 2010
Australia

T +61 2 9281 4399
F +61 2 9281 4337
info@tannerarchitects.com.au
www.tannerarchitects.com.au

tanner Architects

MAYO H
ARCHITECTS

60 STRATHALLEN AVENUE,
NORTHERIDGE
NSW SOUTH WALES 2063
AUSTRALIA
T + 61 2 9959 0488
F + 61 2 9922 8989
FACSIMILE +61 2 9959 6424