



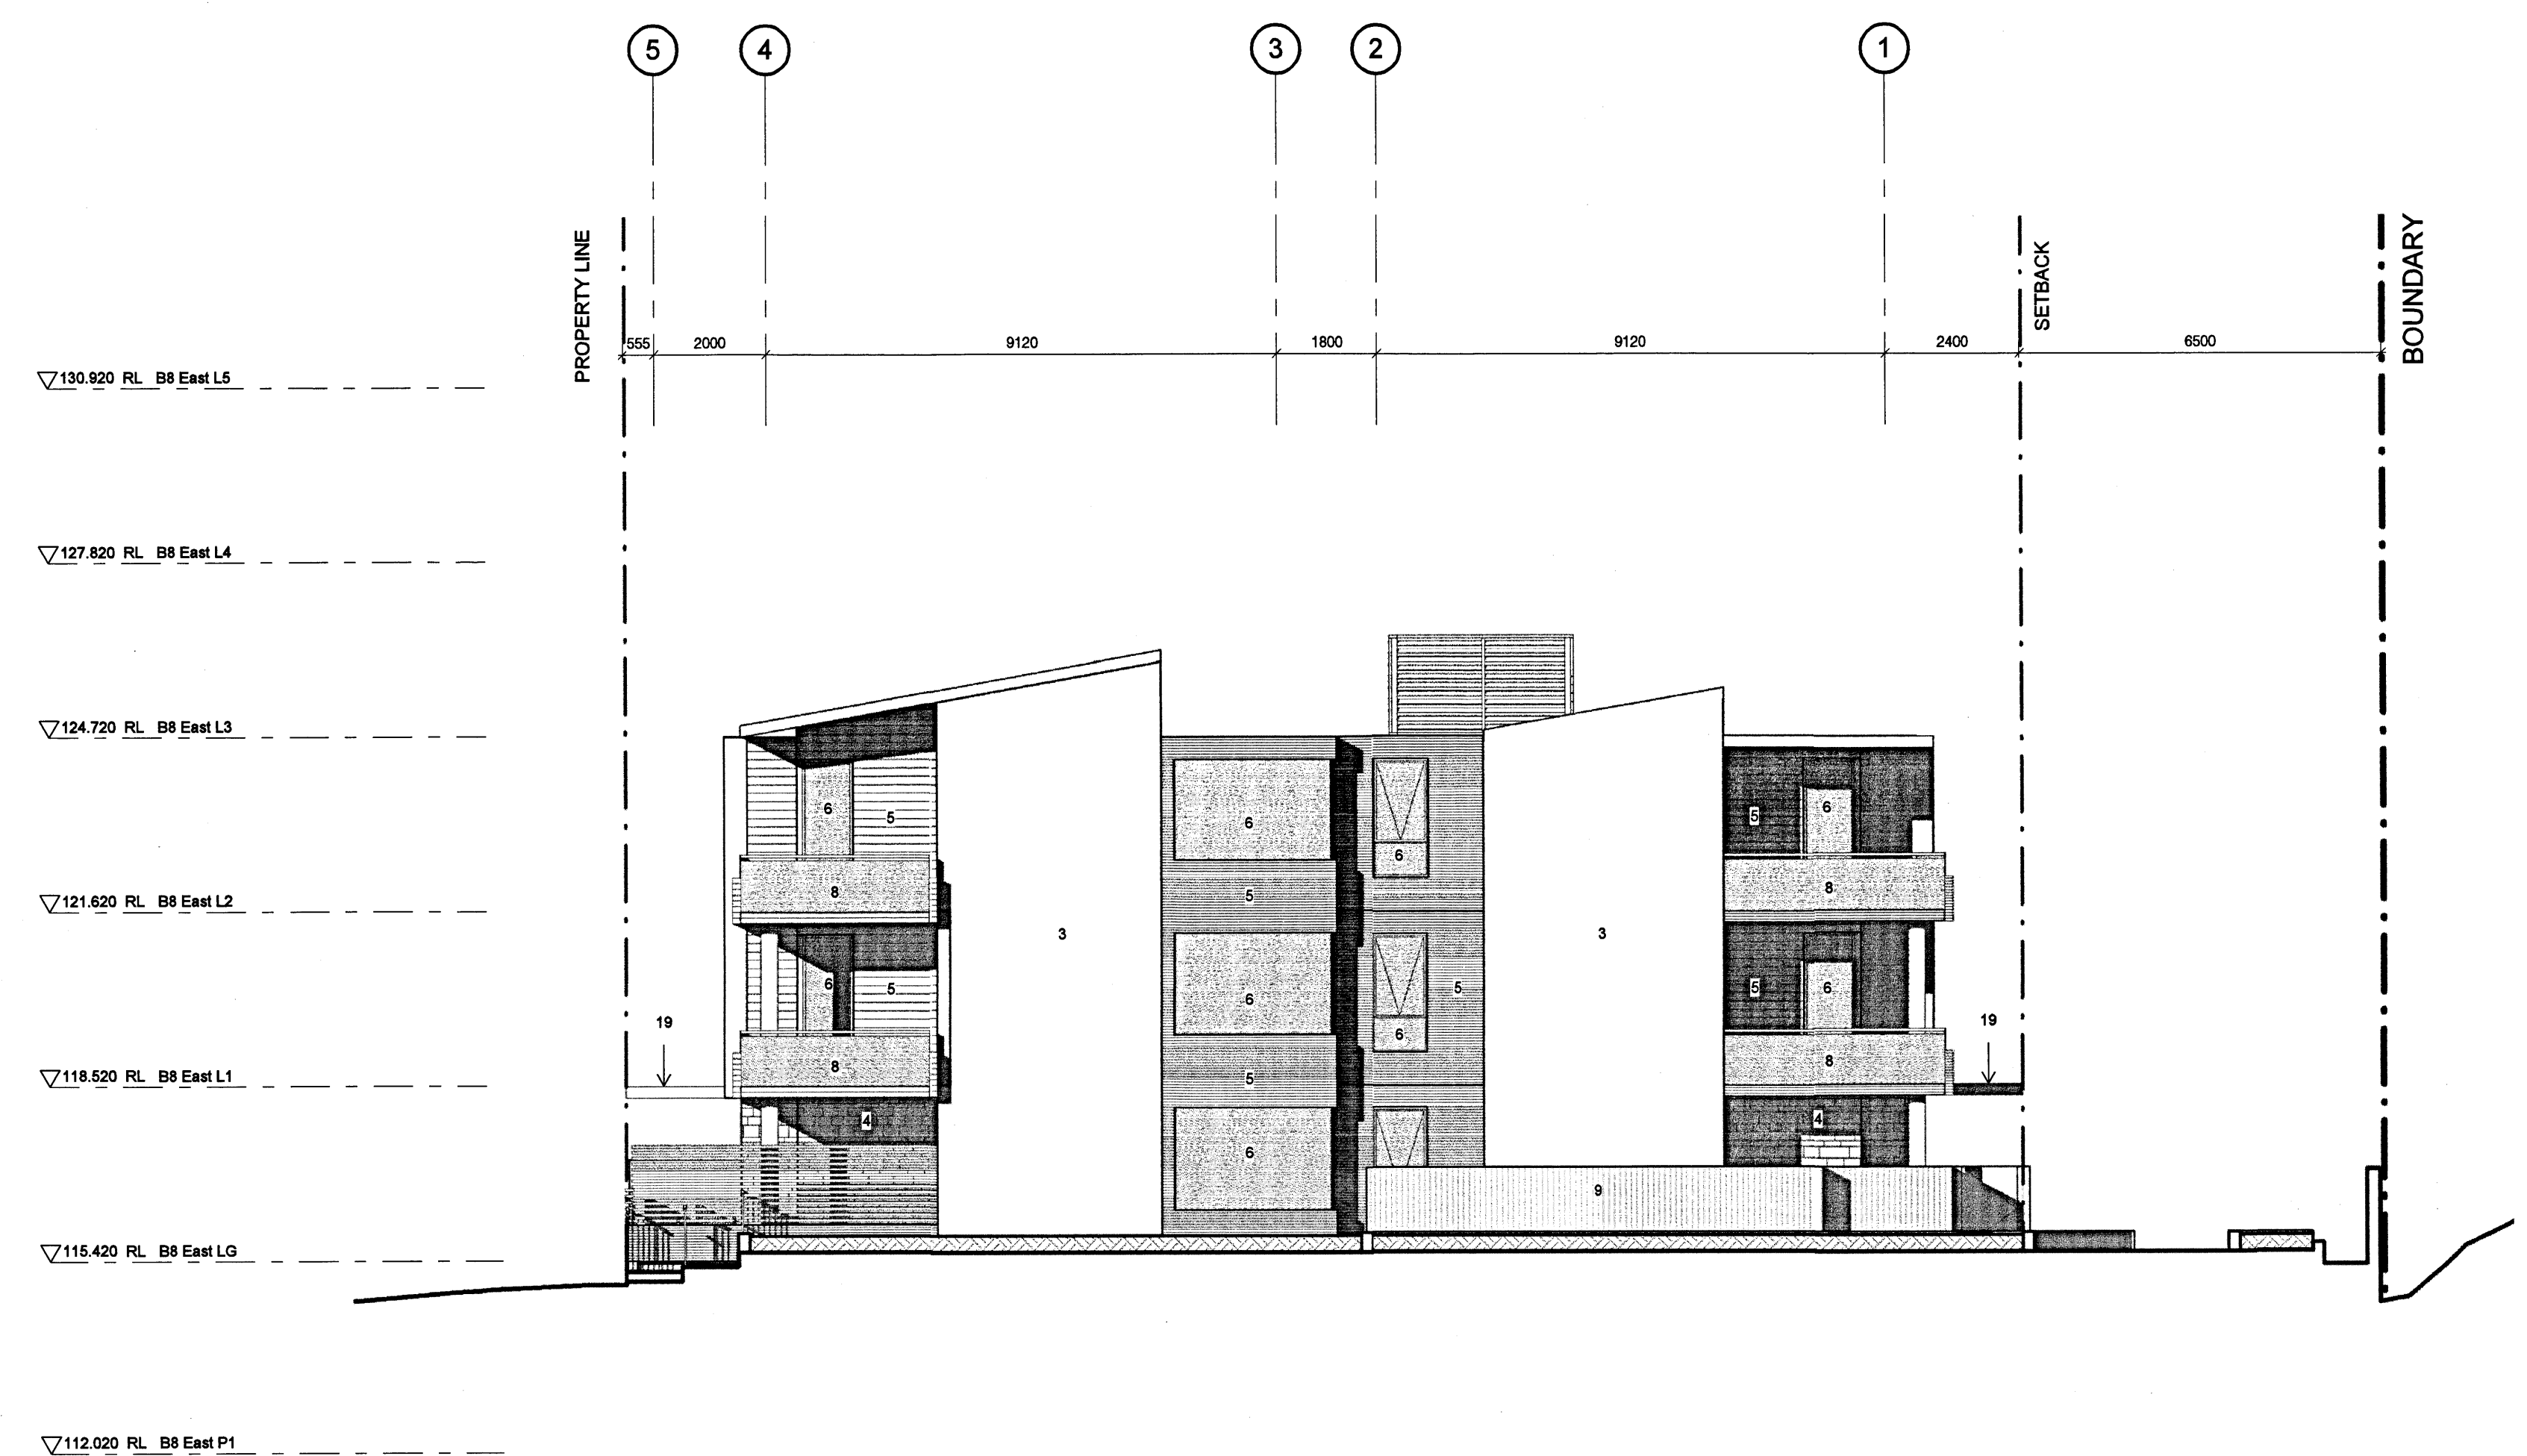

1 EAST ELEVATION - BUILDING 8
1:100

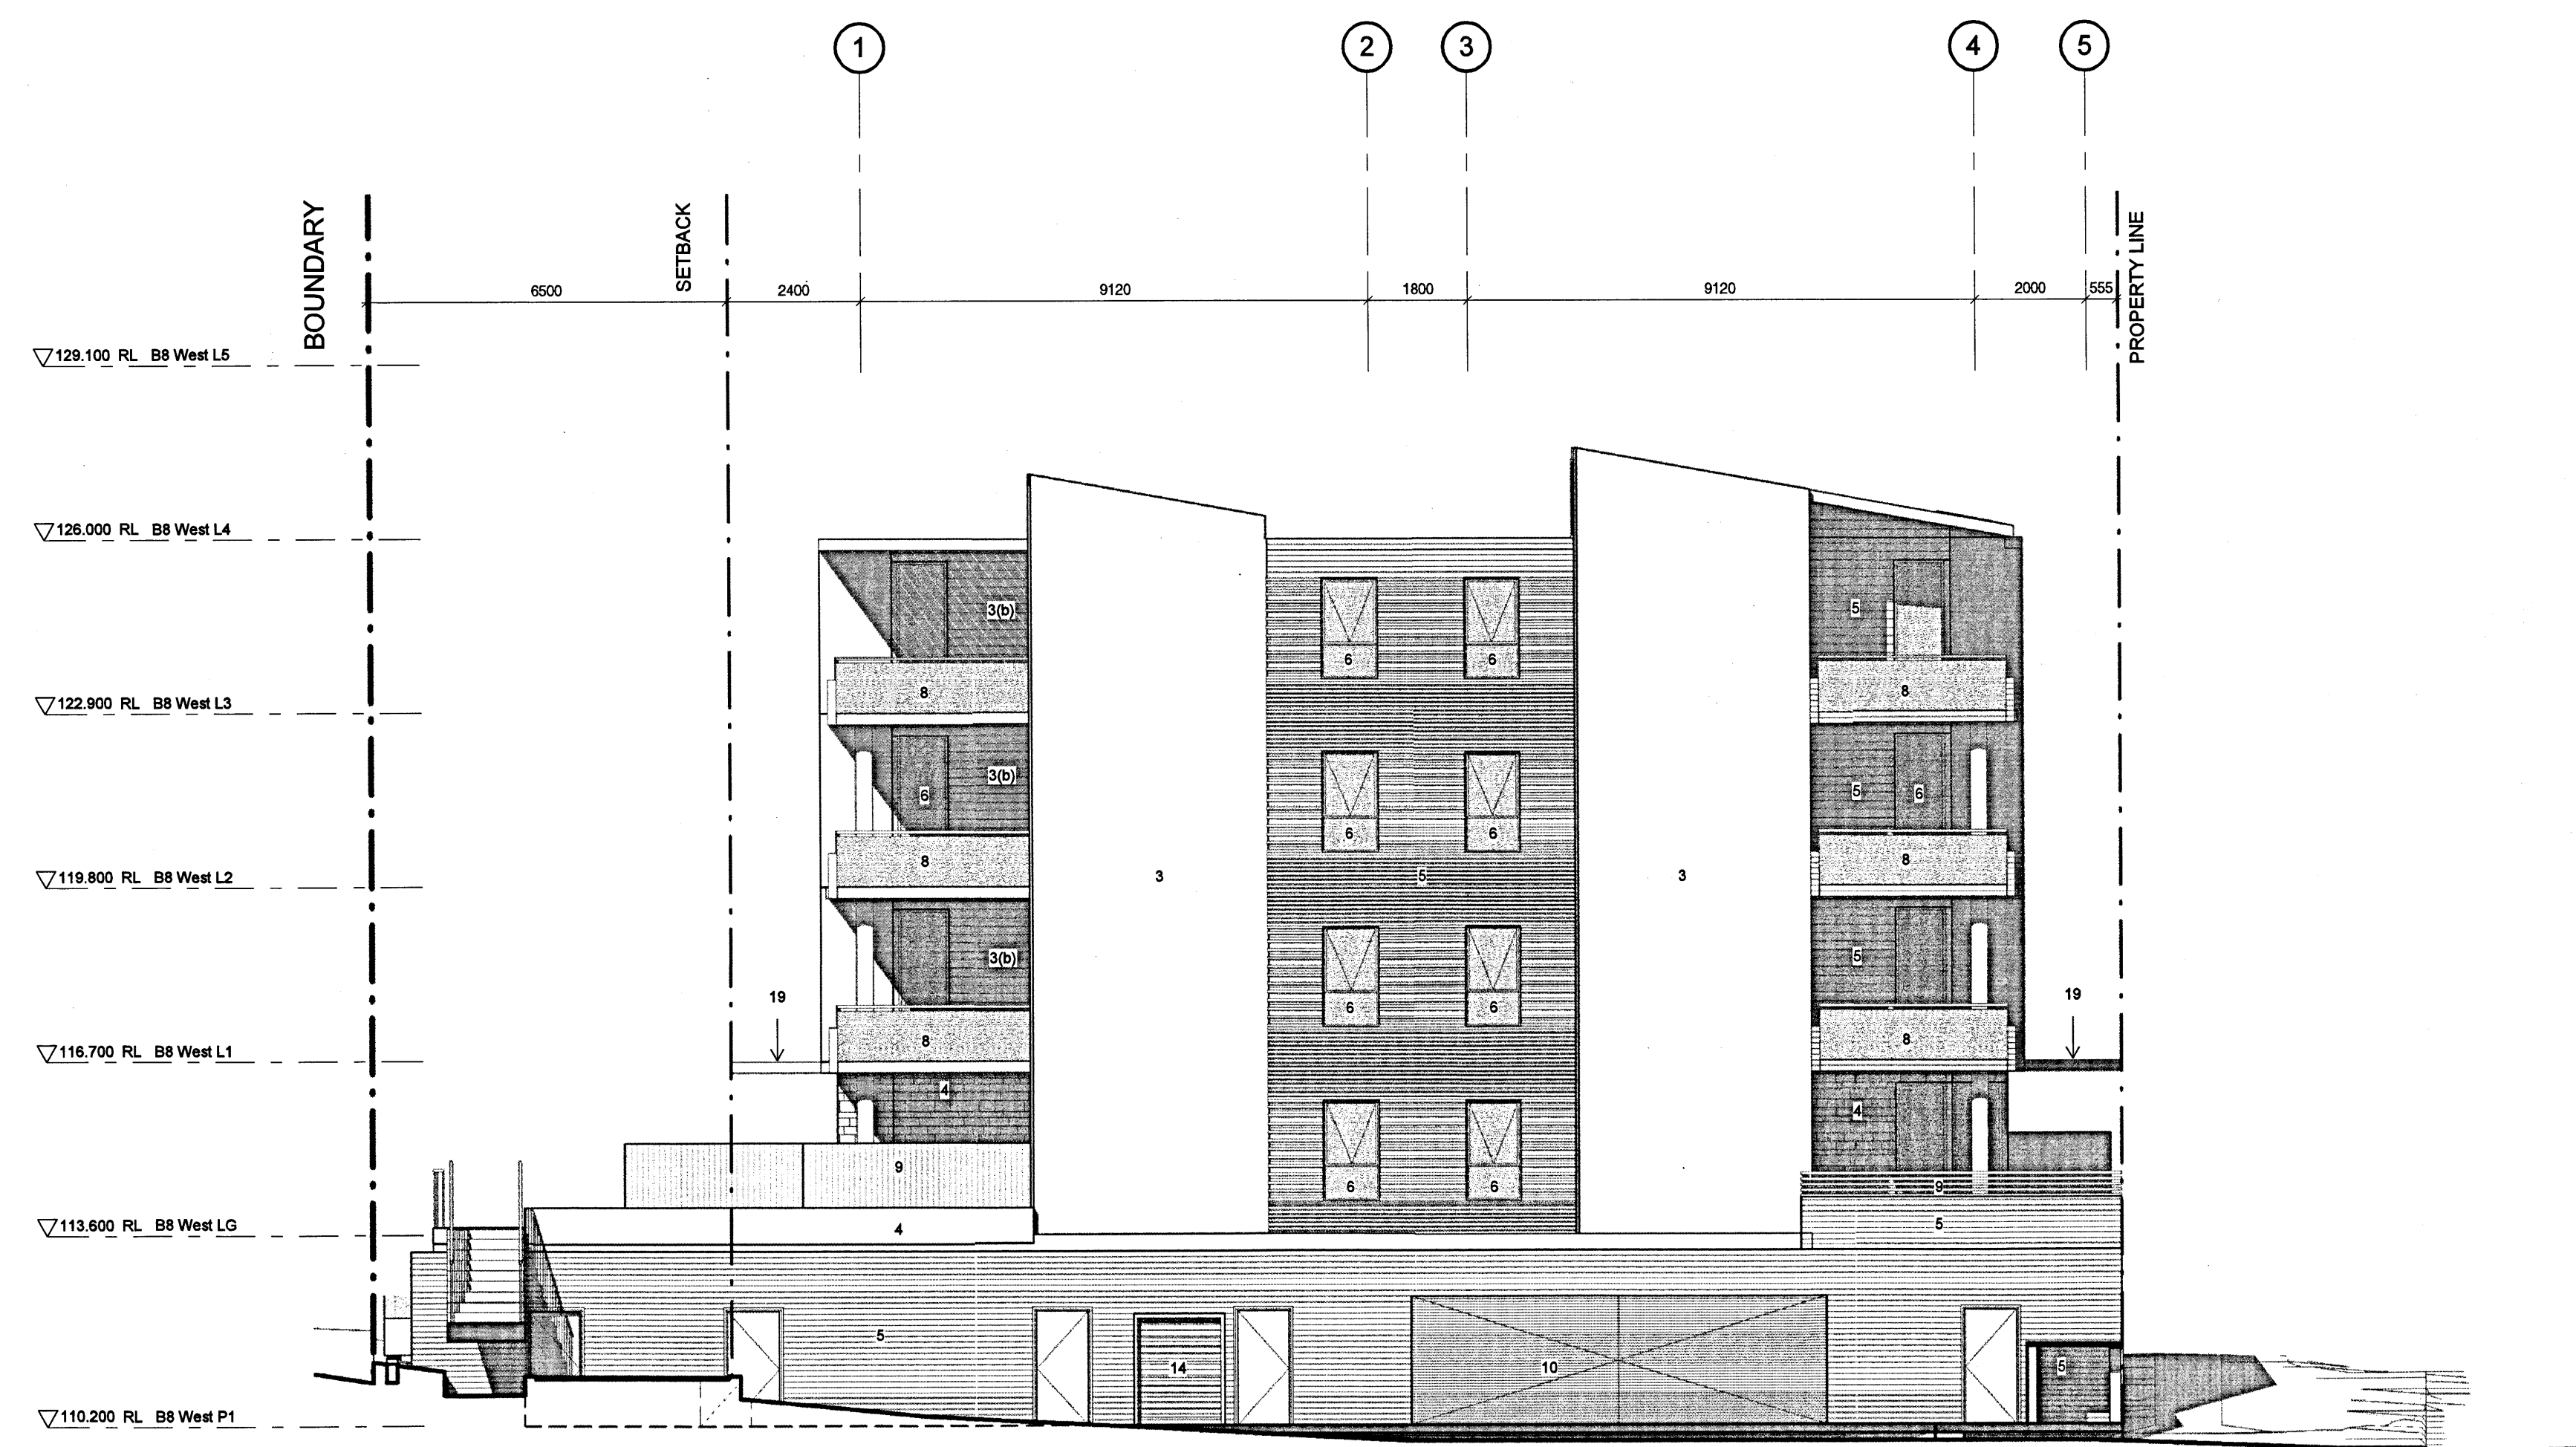

2 WEST ELEVATION - BUILDING 8
1:100

LEGEND

- 2 METAL WALL CLADDING
 - (a) COLOUR 1
 - (b) COLOUR 2
 - (c) COLOUR 3
 - (d) COLOUR 4
 - (e) COLOUR 5
 - (f) COLOUR 6
 - (g) COLOUR 7
 - (h) COLOUR 8
 - (i) COLOUR 9
 - (j) COLOUR 10
 - (k) COLOUR 11
- 3 PRECAST CONCRETE PANEL AND PAINT FINISH
- 4 ROUGH CAST MASONRY WALL
 - (a) COLOUR 1
 - (b) COLOUR 2
- 5 TEXTURED PRECAST CONCRETE
- 6 GLAZING WITH ALUMINIUM FRAMED DOORS AND WINDOWS
- 7 CONCRETE ROOF WITH PAINT FINISH
 - (a) COLOUR 1
 - (b) COLOUR 2
- 8 GLASS BALUSTRADE
- 9 FENCE
- 10 HINGED GARAGE DOOR

- 11 SPANDREL PANEL
 - (a) COLOUR 1
 - (b) COLOUR 2
 - (c) COLOUR 3
 - (d) COLOUR 4
- 14 ROLLER SHUTTER
- 15 OPERABLE EXTERNAL HORIZONTAL SCREEN
- 16 PAINT FINISH
- 17 METAL SCREEN
- 18 ALUMINIUM OPERABLE SLIDING LOUVRES
- 19 TRELLIS / PERGOLA
- 20 METAL GRILLS
- 21 PAINTED MASONRY UPSTAND
- 22 PAINTED SLAB EDGE
- 23 METAL BALUSTRADE


NSW GOVERNMENT
Planning
Issued under the Environmental Planning and Assessment Act 1979
Approved Application No. MA10-0158
granted on the 12/7/2011
Signed [Signature]
Sheet No. 21 of 33

NOTE:

1. Furniture layout shown indicative only.
2. Site and Landscape shown for context only. Refer to Landscape Drawings.

Do not scale from drawings. Verify all dimensions on site before commencing work. Copying or the reproduction of this drawing is strictly prohibited without the consent of Peddle Thorp & Walker Pty.

PROJECT APPLICATION
PROJECT APPLICATION RE-ISSUE
13.12.2010
05.04.2011

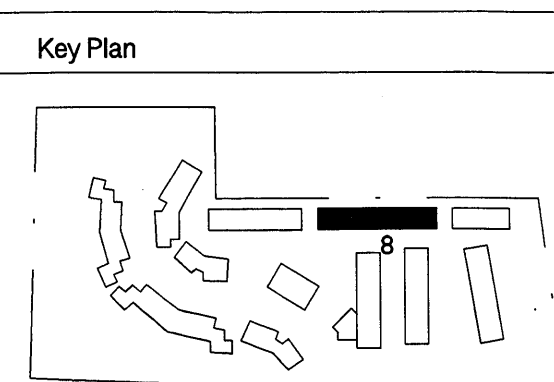

Consultants
Landscape Architects
Daylight/Solar Access
Traffic
Nathans/Bask
Acoustic
Sturt Associates
Heggies
Transport and Traffic Planning Associates
Efficient Living
Acoustic Logic

Suite 91, Level 5, 330 Wattle Street, Ultimo NSW 2007
2 Lincon Street, Lane Cove NSW 2086
Suite 603, Level 6, 282 Victoria Avenue, Chatswood NSW 2067
248/176 South Creek Road, Cromer NSW 2099
9 Sarah Street, Mascot NSW 2020
Tel: 9211 3744
Tel: 9427 8100
Tel: 9411 5660
Tel: 9944 0332
Tel: 8338 9688

Client
Mention Apartments Pty Ltd
Level 11, 526 Kent Street
Sydney NSW 2000
T (02) 92872888
F 612 9221 4139
www.meriton.com.au

Architect
PTW Architects
Level 17, 9 Castlereagh St
Sydney NSW Australia 2000
T 612 9232 5877
F 612 9221 4139
www.ptw.com.au

PTW
Title Building 8 Elevation EW
Scale 1:100 @ A0
1:100 @ A0

PROJ NO 209 001
SCALE: 1:100 @A0
DATE: 10/2010
APPROVED: PSC

Epping Park
61 Mobbs Lane, Epping
Stage 1 (Building 7+8)
A8201
PROJECT
APPLICATION