


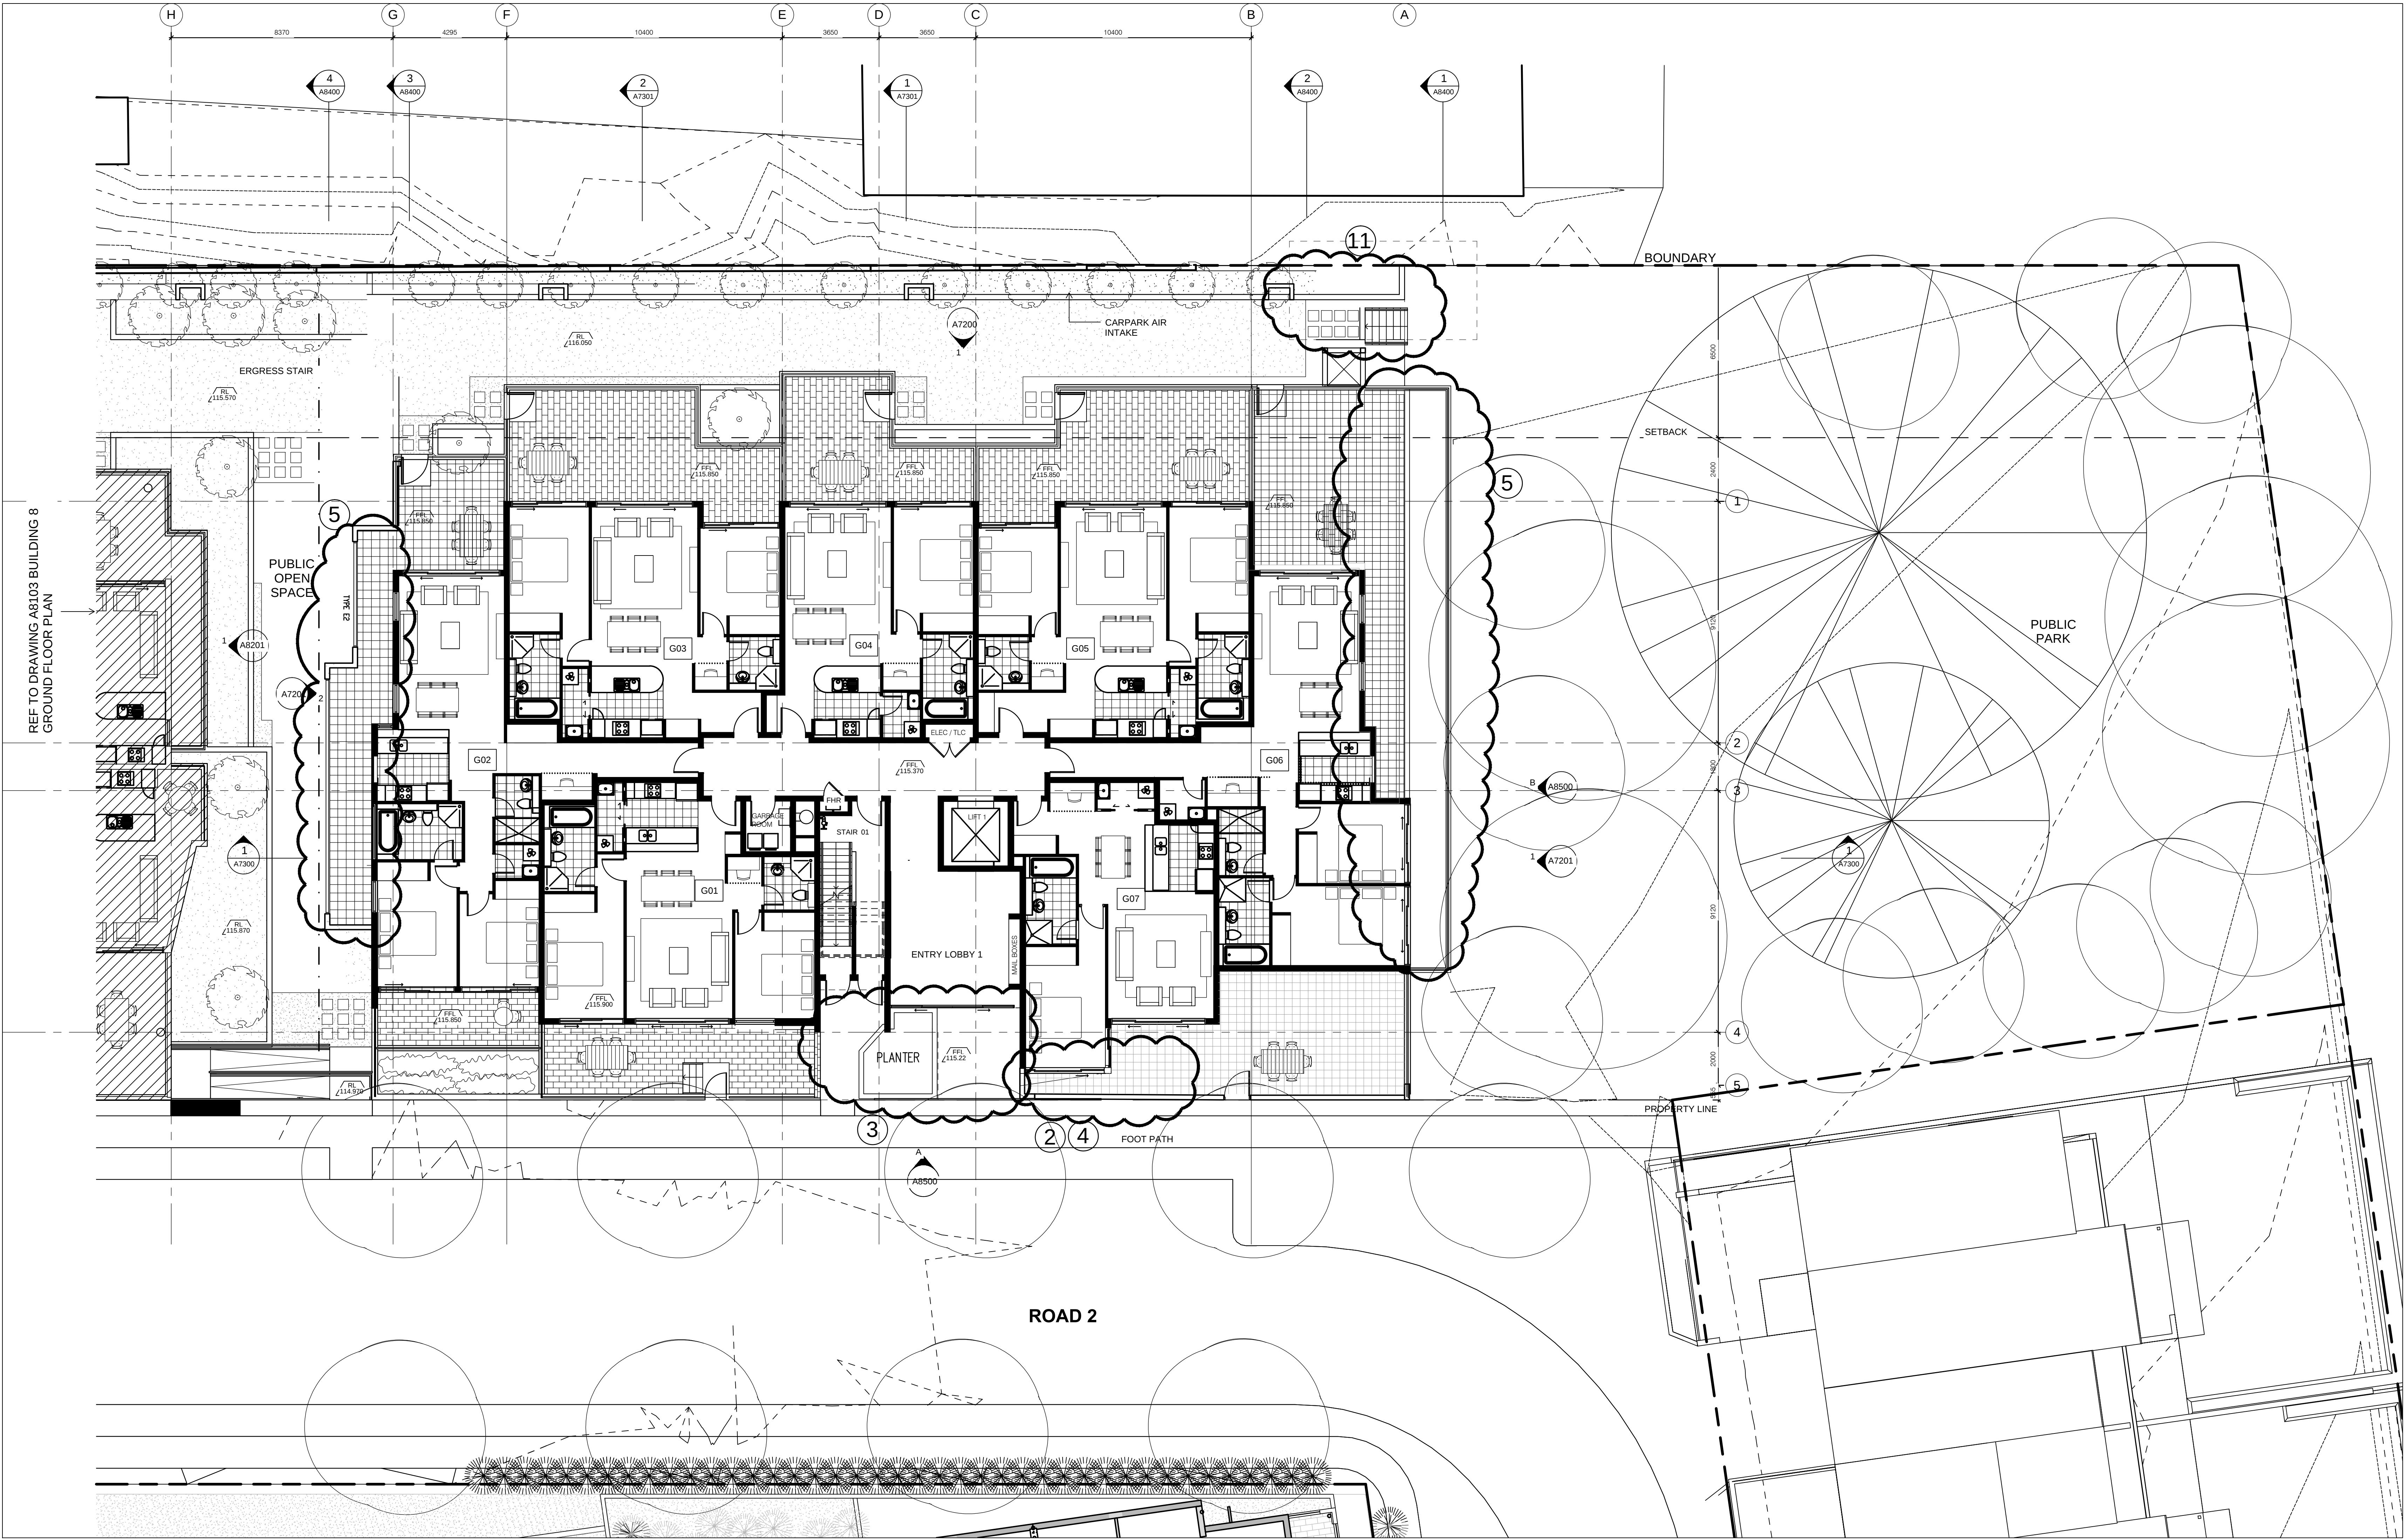

REF TO DRAWING A8103 BUILDING 8
GROUND FLOOR PLAN

KEY BUILDING 7 GROUND FLOOR PLAN
FHR FIRE HOSE REEL
HYD FIRE HYDRANT
TLC TELECOM CUPBOARD
ELEC ELECTRICAL CUPBOARD

1:100

NOTE:

- Furniture layout shown indicative only.
- Site and Landscape shown for context only. Refer to Landscape Drawings .


SECTION 96 LEGEND NOTES

- NIB REMOVED
- WALL REMOVED
- MODIFICATION TO UNIT
- COURTYARDS STANDARDISED
- EXTENSION OF COURTYARD
- WINDOW REMOVED
- RECONFIGURATION OF LOUVRE SCREENS
- RECONFIGURATION OF COURTYARD FENCE
- RELOCATION OF ACCESS
- PLANTER ADDED
- CARPARK EGRESS REMOVED

Do not scale from drawings. Verify all dimensions on site before commencing work. Copying or the reproduction of this drawing is strictly prohibited without the consent of Peedle Thorp & Walker P/L

PROJECT APPLICATION
PROJECT APPLICATION RE-ISSUE
SECTION 96 ISSUE

13.12.2010
25.03.2011
23.12.2011

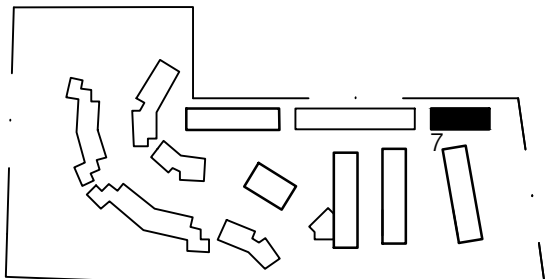

Landscape Architects
Daylight/Solar Access
Traffic
Nathers/Basik
Acoustic

Sturt Associates
Heggies
Transport and Traffic Planning Associates
Efficient Living
Acoustic Logic

Suite 91, Level 5, 330 Wattle Street, Ultimo NSW 2007
2 Lincoln Street, Lane Cove NSW 2096
Suite 603, Level 6, 282 Victoria Avenue, Chatswood NSW 2067
248/176 South Creek Road, Cromer NSW 2099
9 Sarah Street, Mascot NSW 2020

Tel: 9211 3744
Tel: 9427 8100
Tel: 9411 5660
Tel: 9944 0332
Tel: 8338 9888

Client

Merton Apartments Pty Ltd

Architect

PTW Architects

Level 11, 528 Kent Street
Sydney NSW 2000
T 612 9222 9877
F 612 9221 4199
www.merton.com.au

Level 17, 9 Castlereagh St
Sydney NSW Australia 2000
T 612 9222 9877
F 612 9221 4199
www.ptw.com.au

PTW

Title Building 7 Ground Floor Plan

1:100 @ A0

Drawing

PROJ NO 209 001
SCALE 1:100 @A0
DATE 10/2010

APPROVED: PSC

Project

Epping Park
61 Mables Lane, Epping
Stage 1 (Building 7+8)

A7101A
PROJECT
APPLICATION