
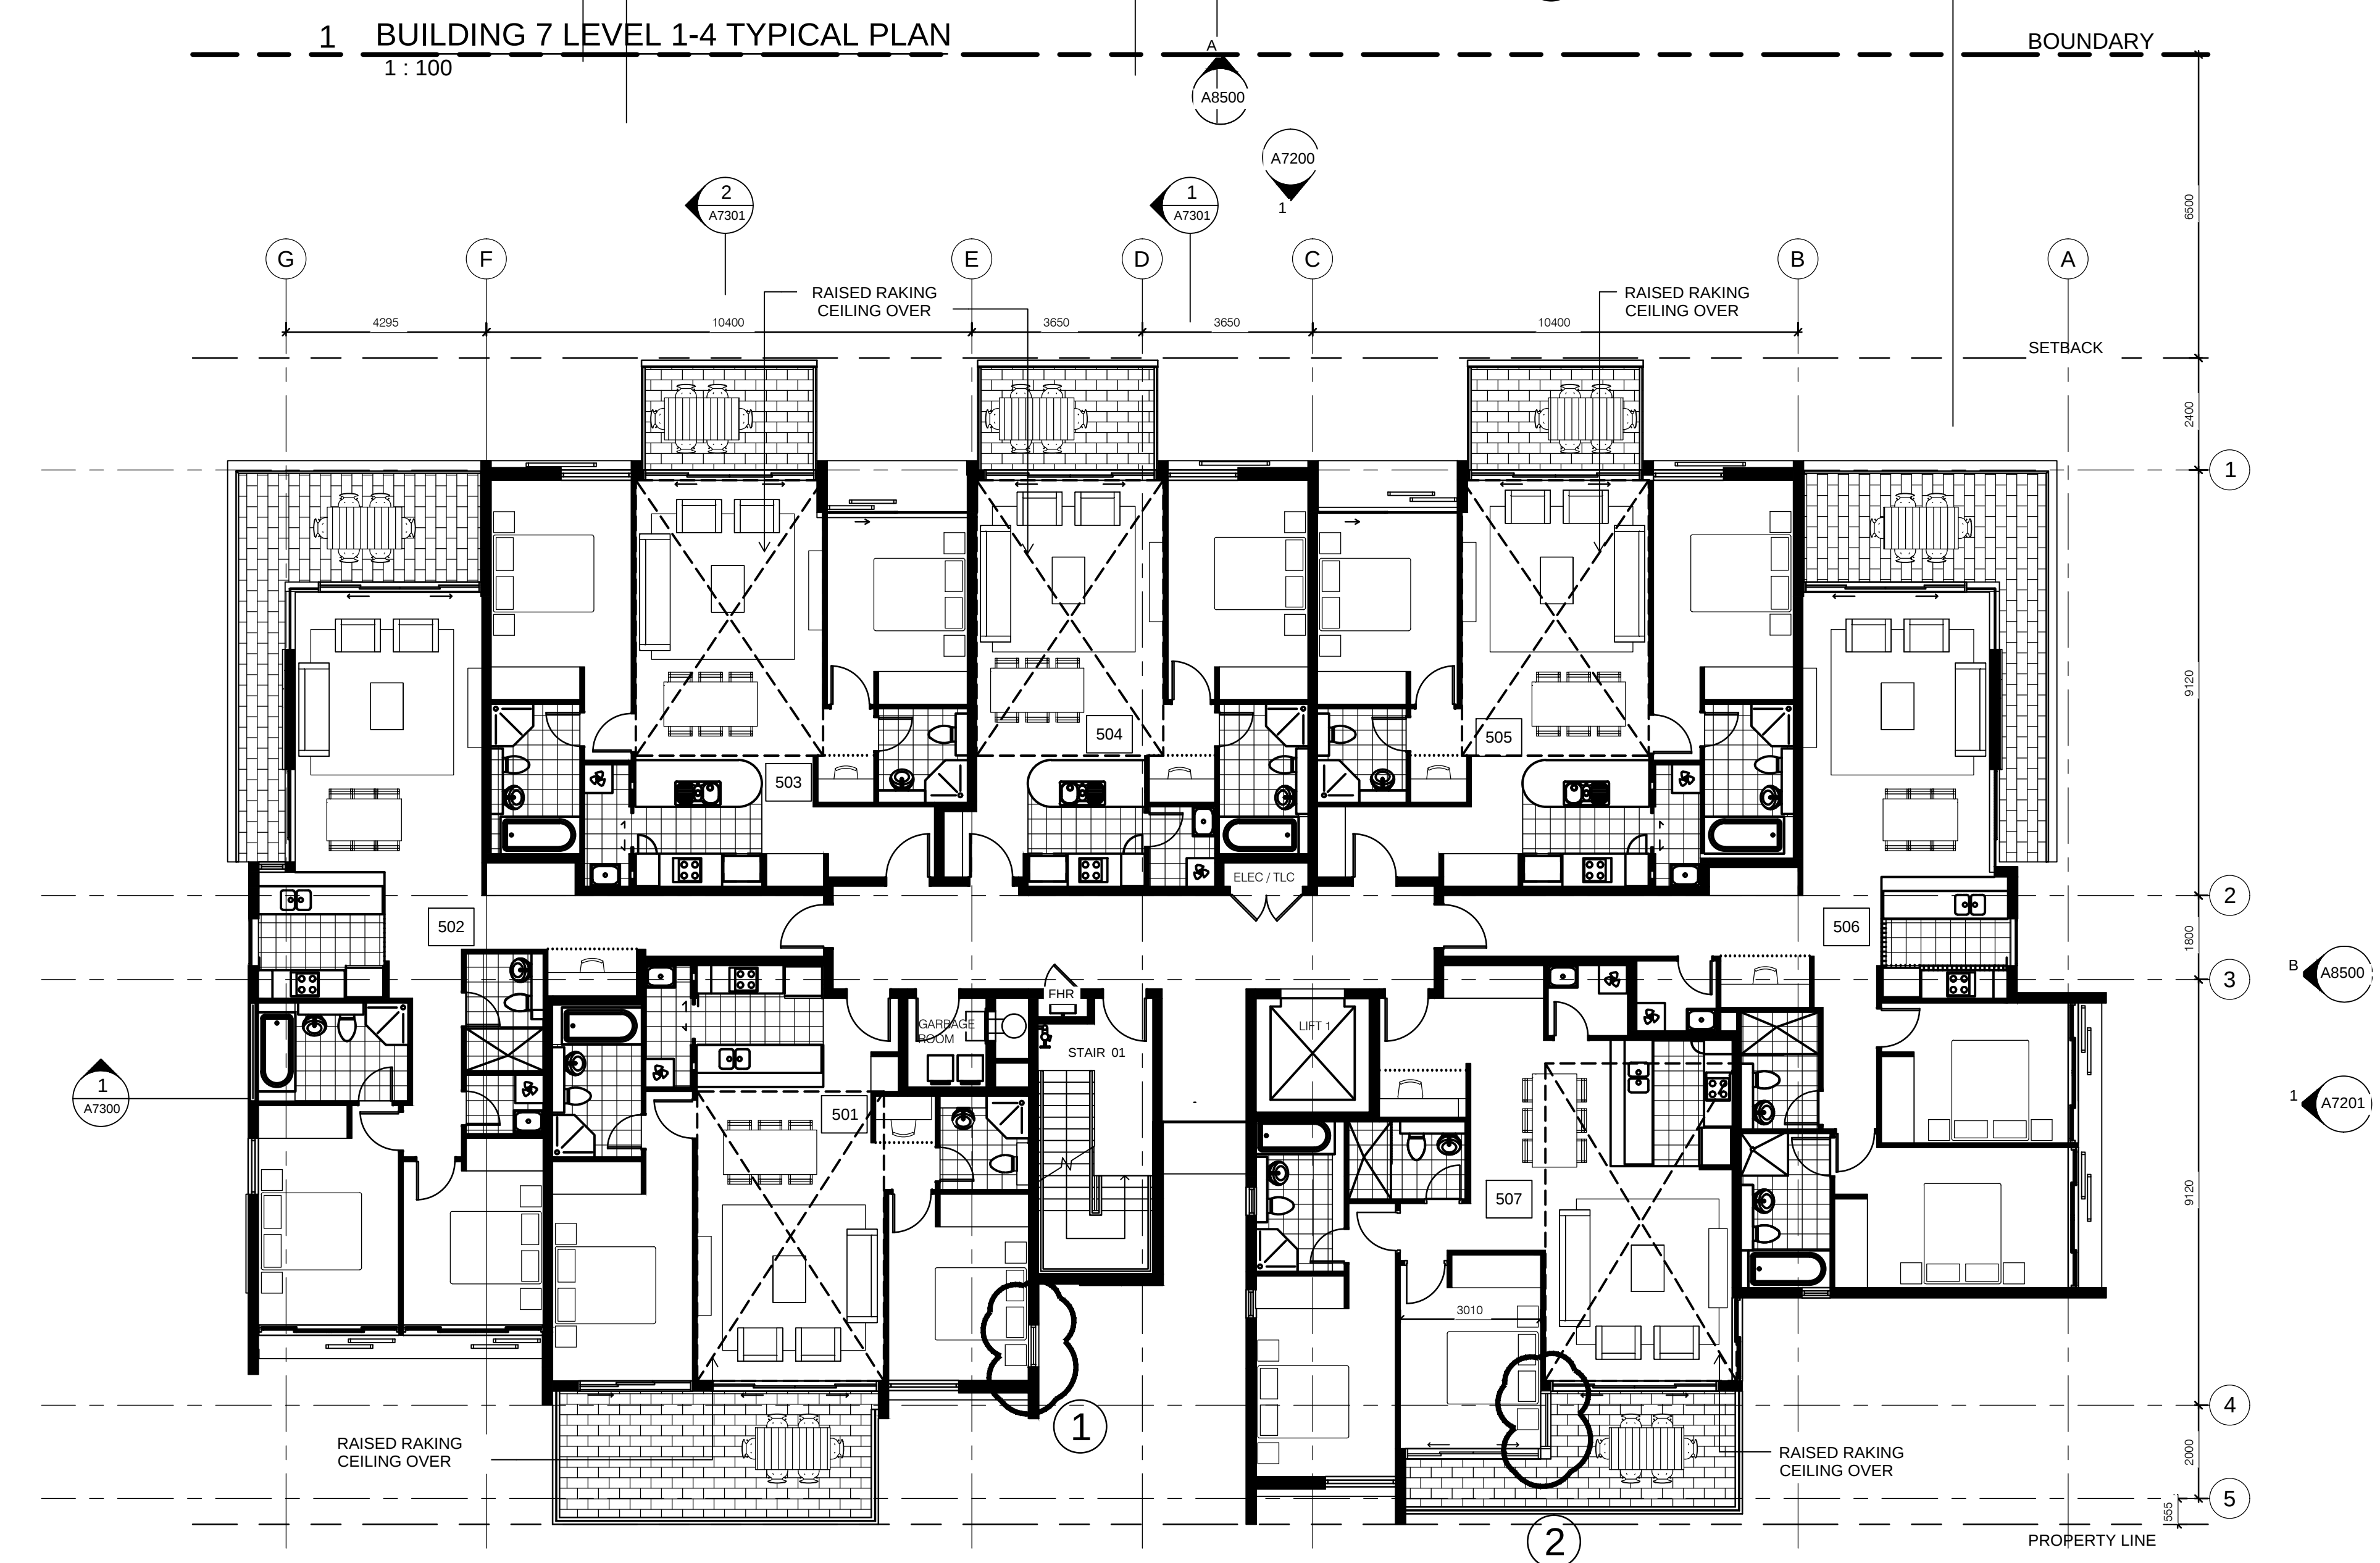


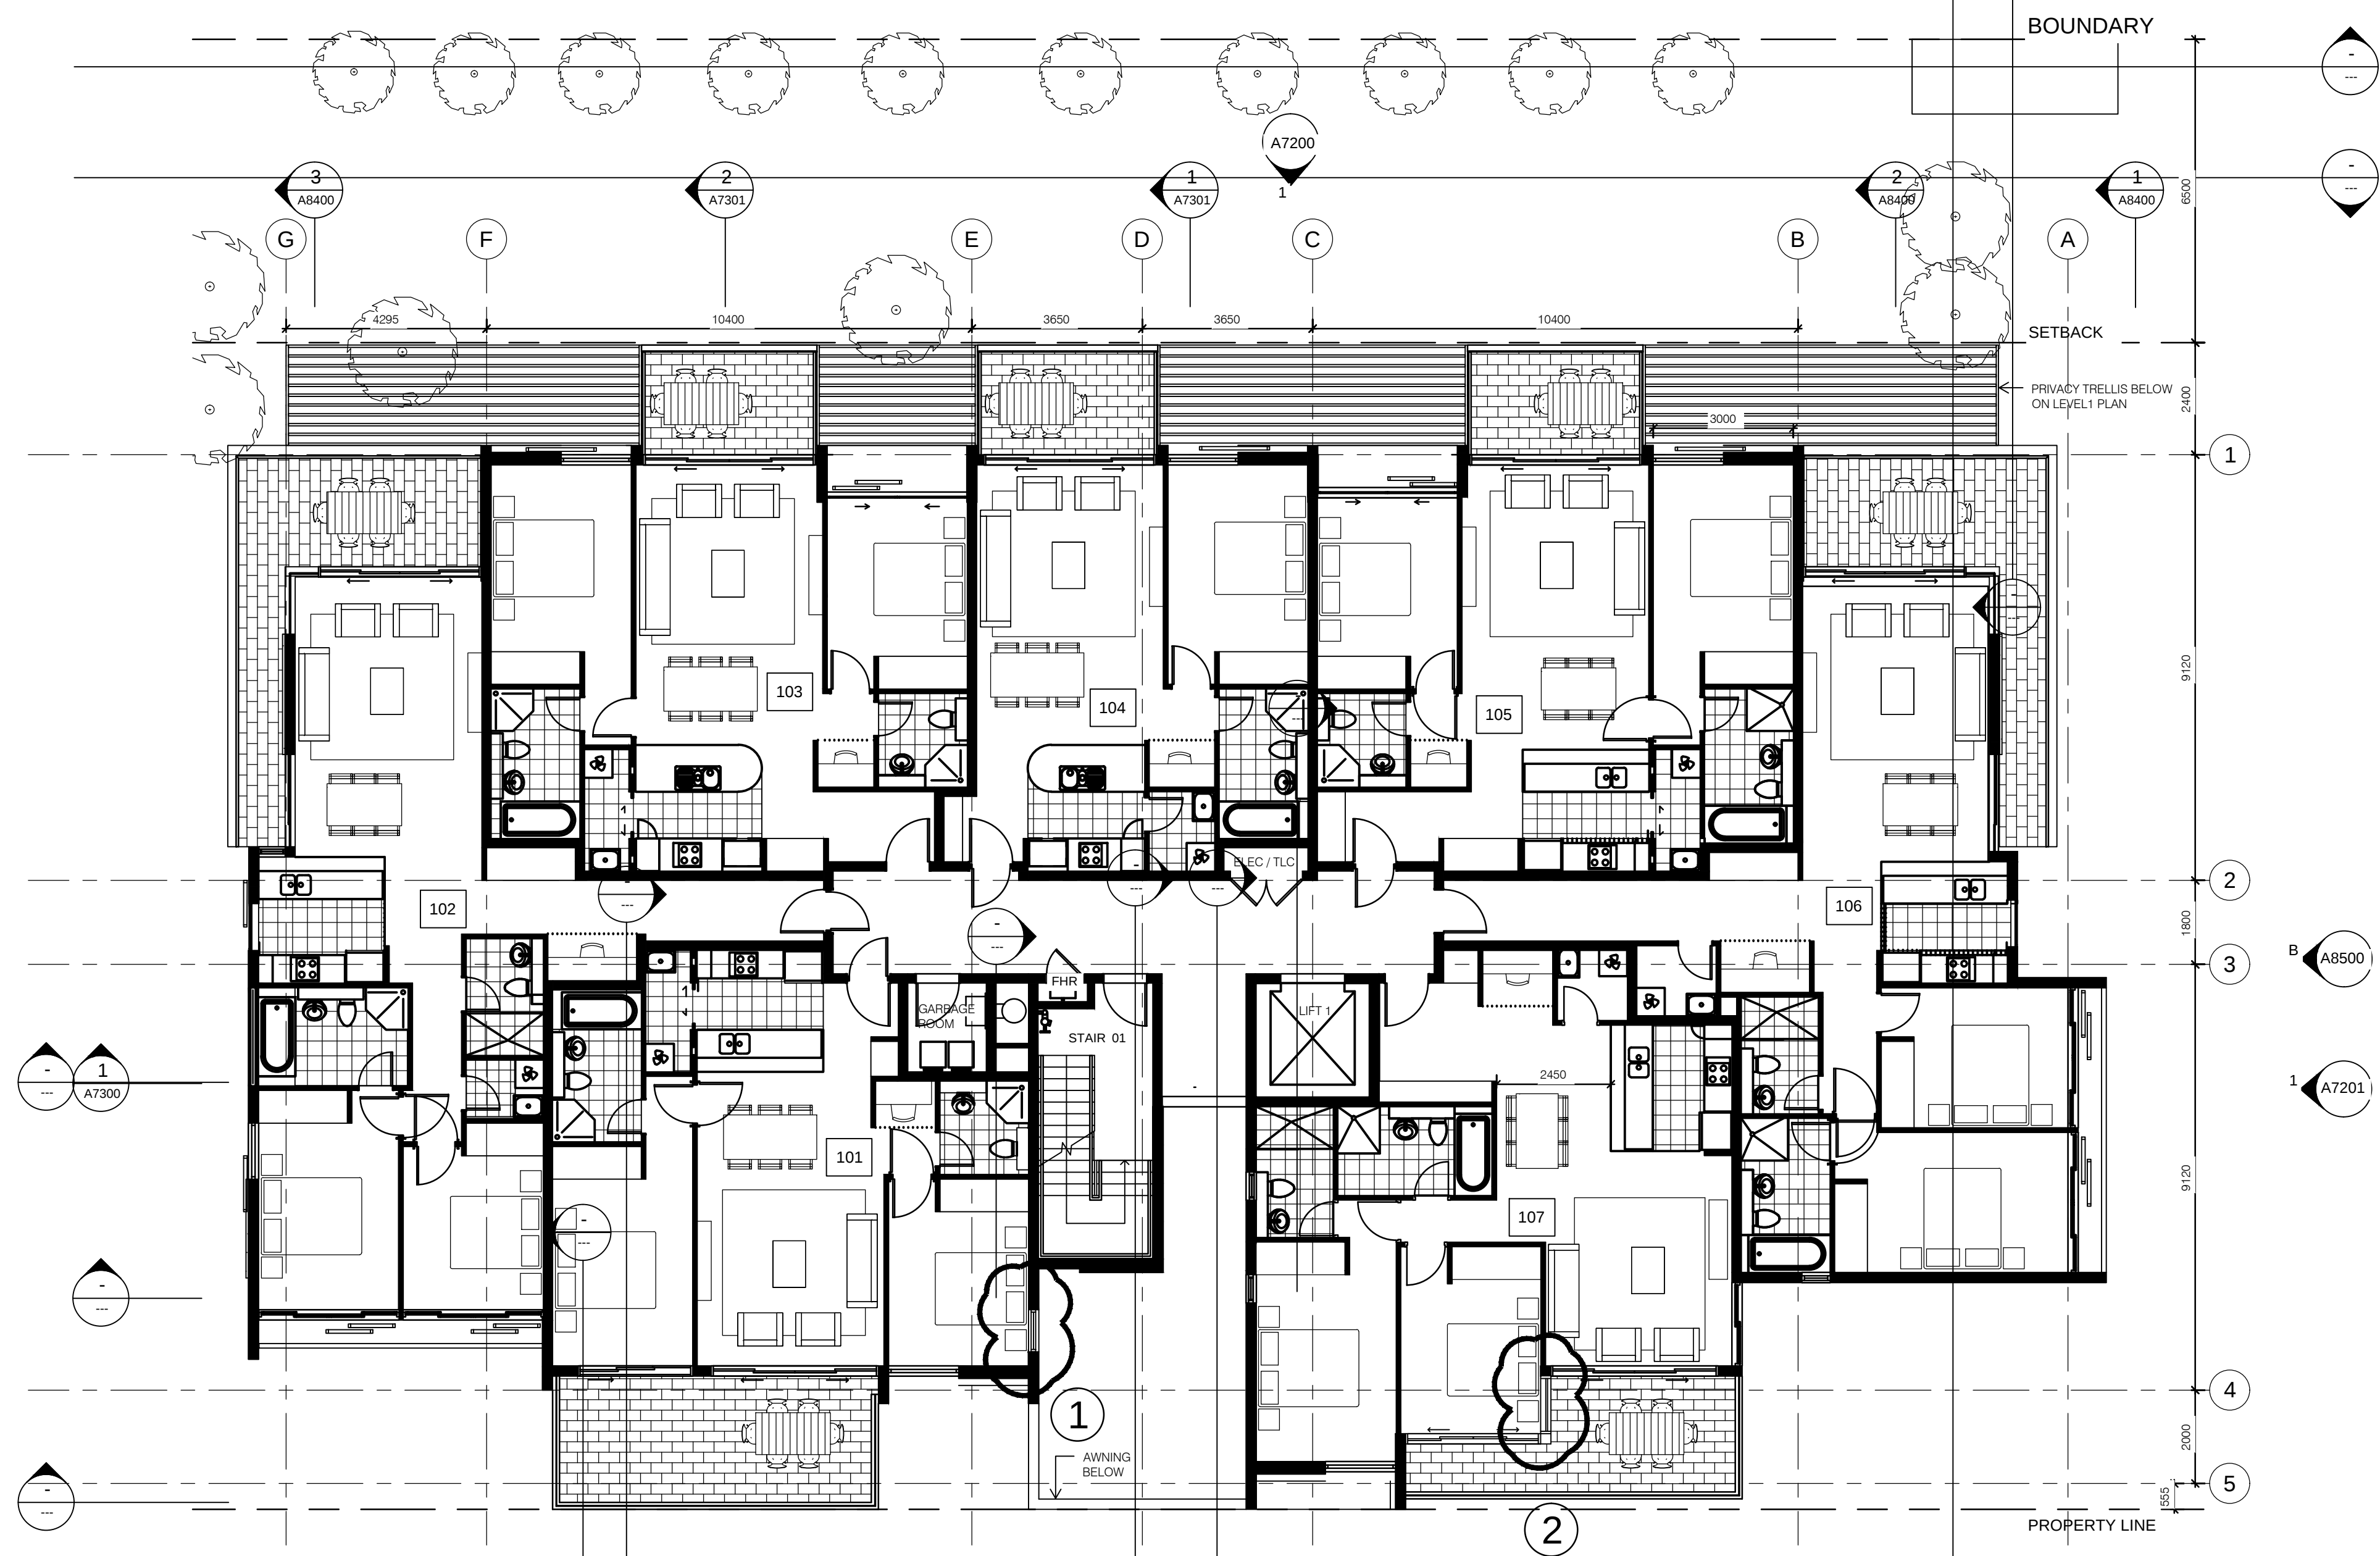


KEY

FHR FIRE HOSE REEL
HYD FIRE HYDRANT
TLC TELECOM CUPBOARD
ELEC ELECTRICAL CUPBOARD

NOTE:

- Furniture layout shown indicative only.
- Site and Landscape shown for context only. Refer to Landscape Drawings .

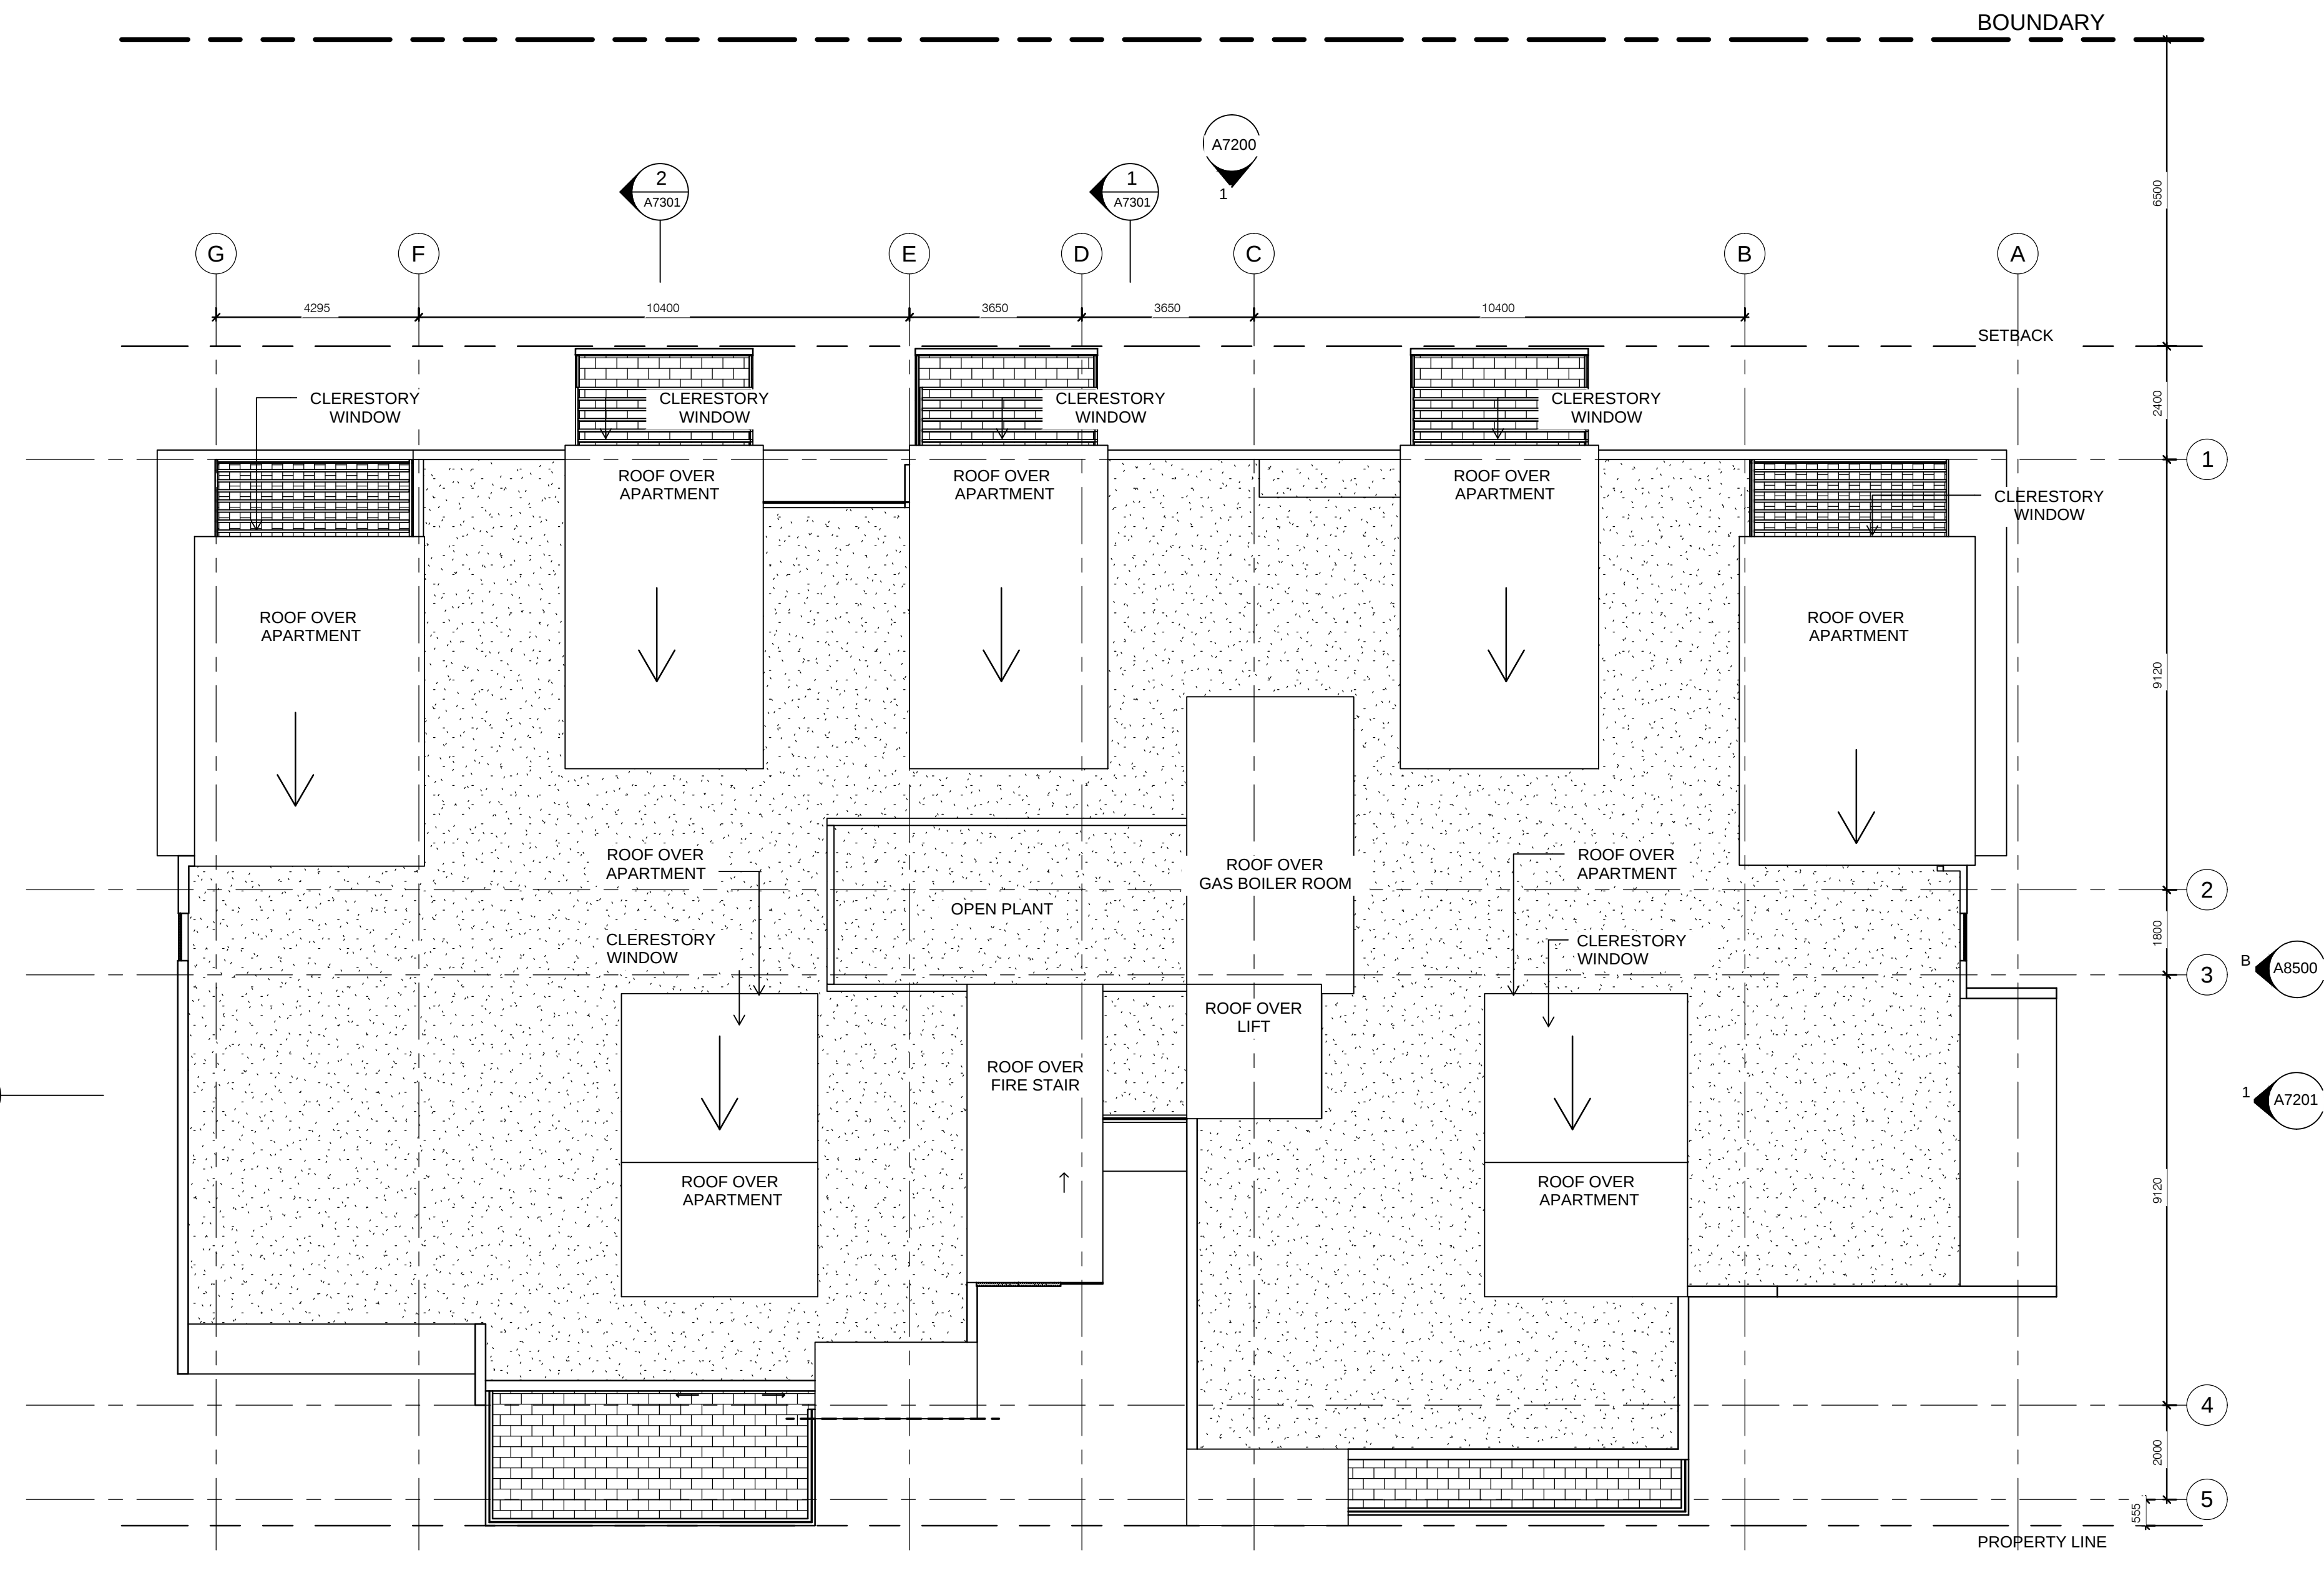


MODIFICATION LEGEND NOTES

- WINDOW REPOSITIONED
- WALL REMOVED - GLAZING ADDED
- MODIFICATION TO UNIT

Do not scale from drawings. Verify all dimensions on site before commencing work. Copying or the reproduction of this drawing is strictly prohibited without the consent of Peedle Thorp & Walker P/L

PROJECT APPLICATION
PROJECT APPLICATION RE-ISSUE
SECTION 96 ISSUE
SECTION 75w ISSUE

13.12.2010
25.03.2011
23.12.2011
16.04.2012

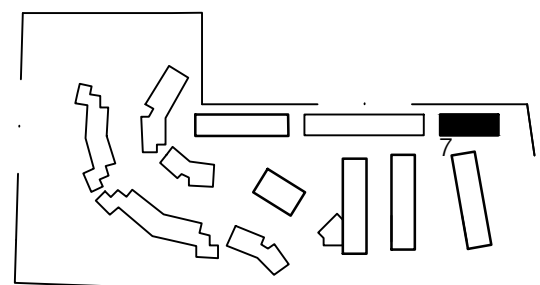

Consultants
Landscape Architects
Daylight/Solar Access
Traffic
Nathers/Basik
Acoustic

Sturt Associates
Heggies
Transport and Traffic Planning Associates
Efficient Living
Acoustic Logic

Suite 91, Level 5, 330 Wattle Street, Ultimo NSW 2007
2 Lincoln Street, Lane Cove NSW 2096
Suite 603, Level 6, 282 Victoria Avenue, Chatswood NSW 2067
248/176 South Creek Road, Cromer NSW 2099
9 Sarah Street, Mascot NSW 2020

Tel: 9211 3744
Tel: 9427 8100
Tel: 9411 5660
Tel: 9944 0332
Tel: 8338 9888

Client
Meriton Apartments Pty Ltd

Architect
PTW Architects

PTW

Title Building 7 Level 1 to Roof Plan

Scale 1:100 @ A0

Drawing
PROJ NO 209 001
SCALE: 1:100 @A0
DATE: 10/2010

APPROVED: PSC

Project
Epping Park
61 Mables Lane, Epping
Stage 1 (Building 7+8)

A7102A
PROJECT
APPLICATION