


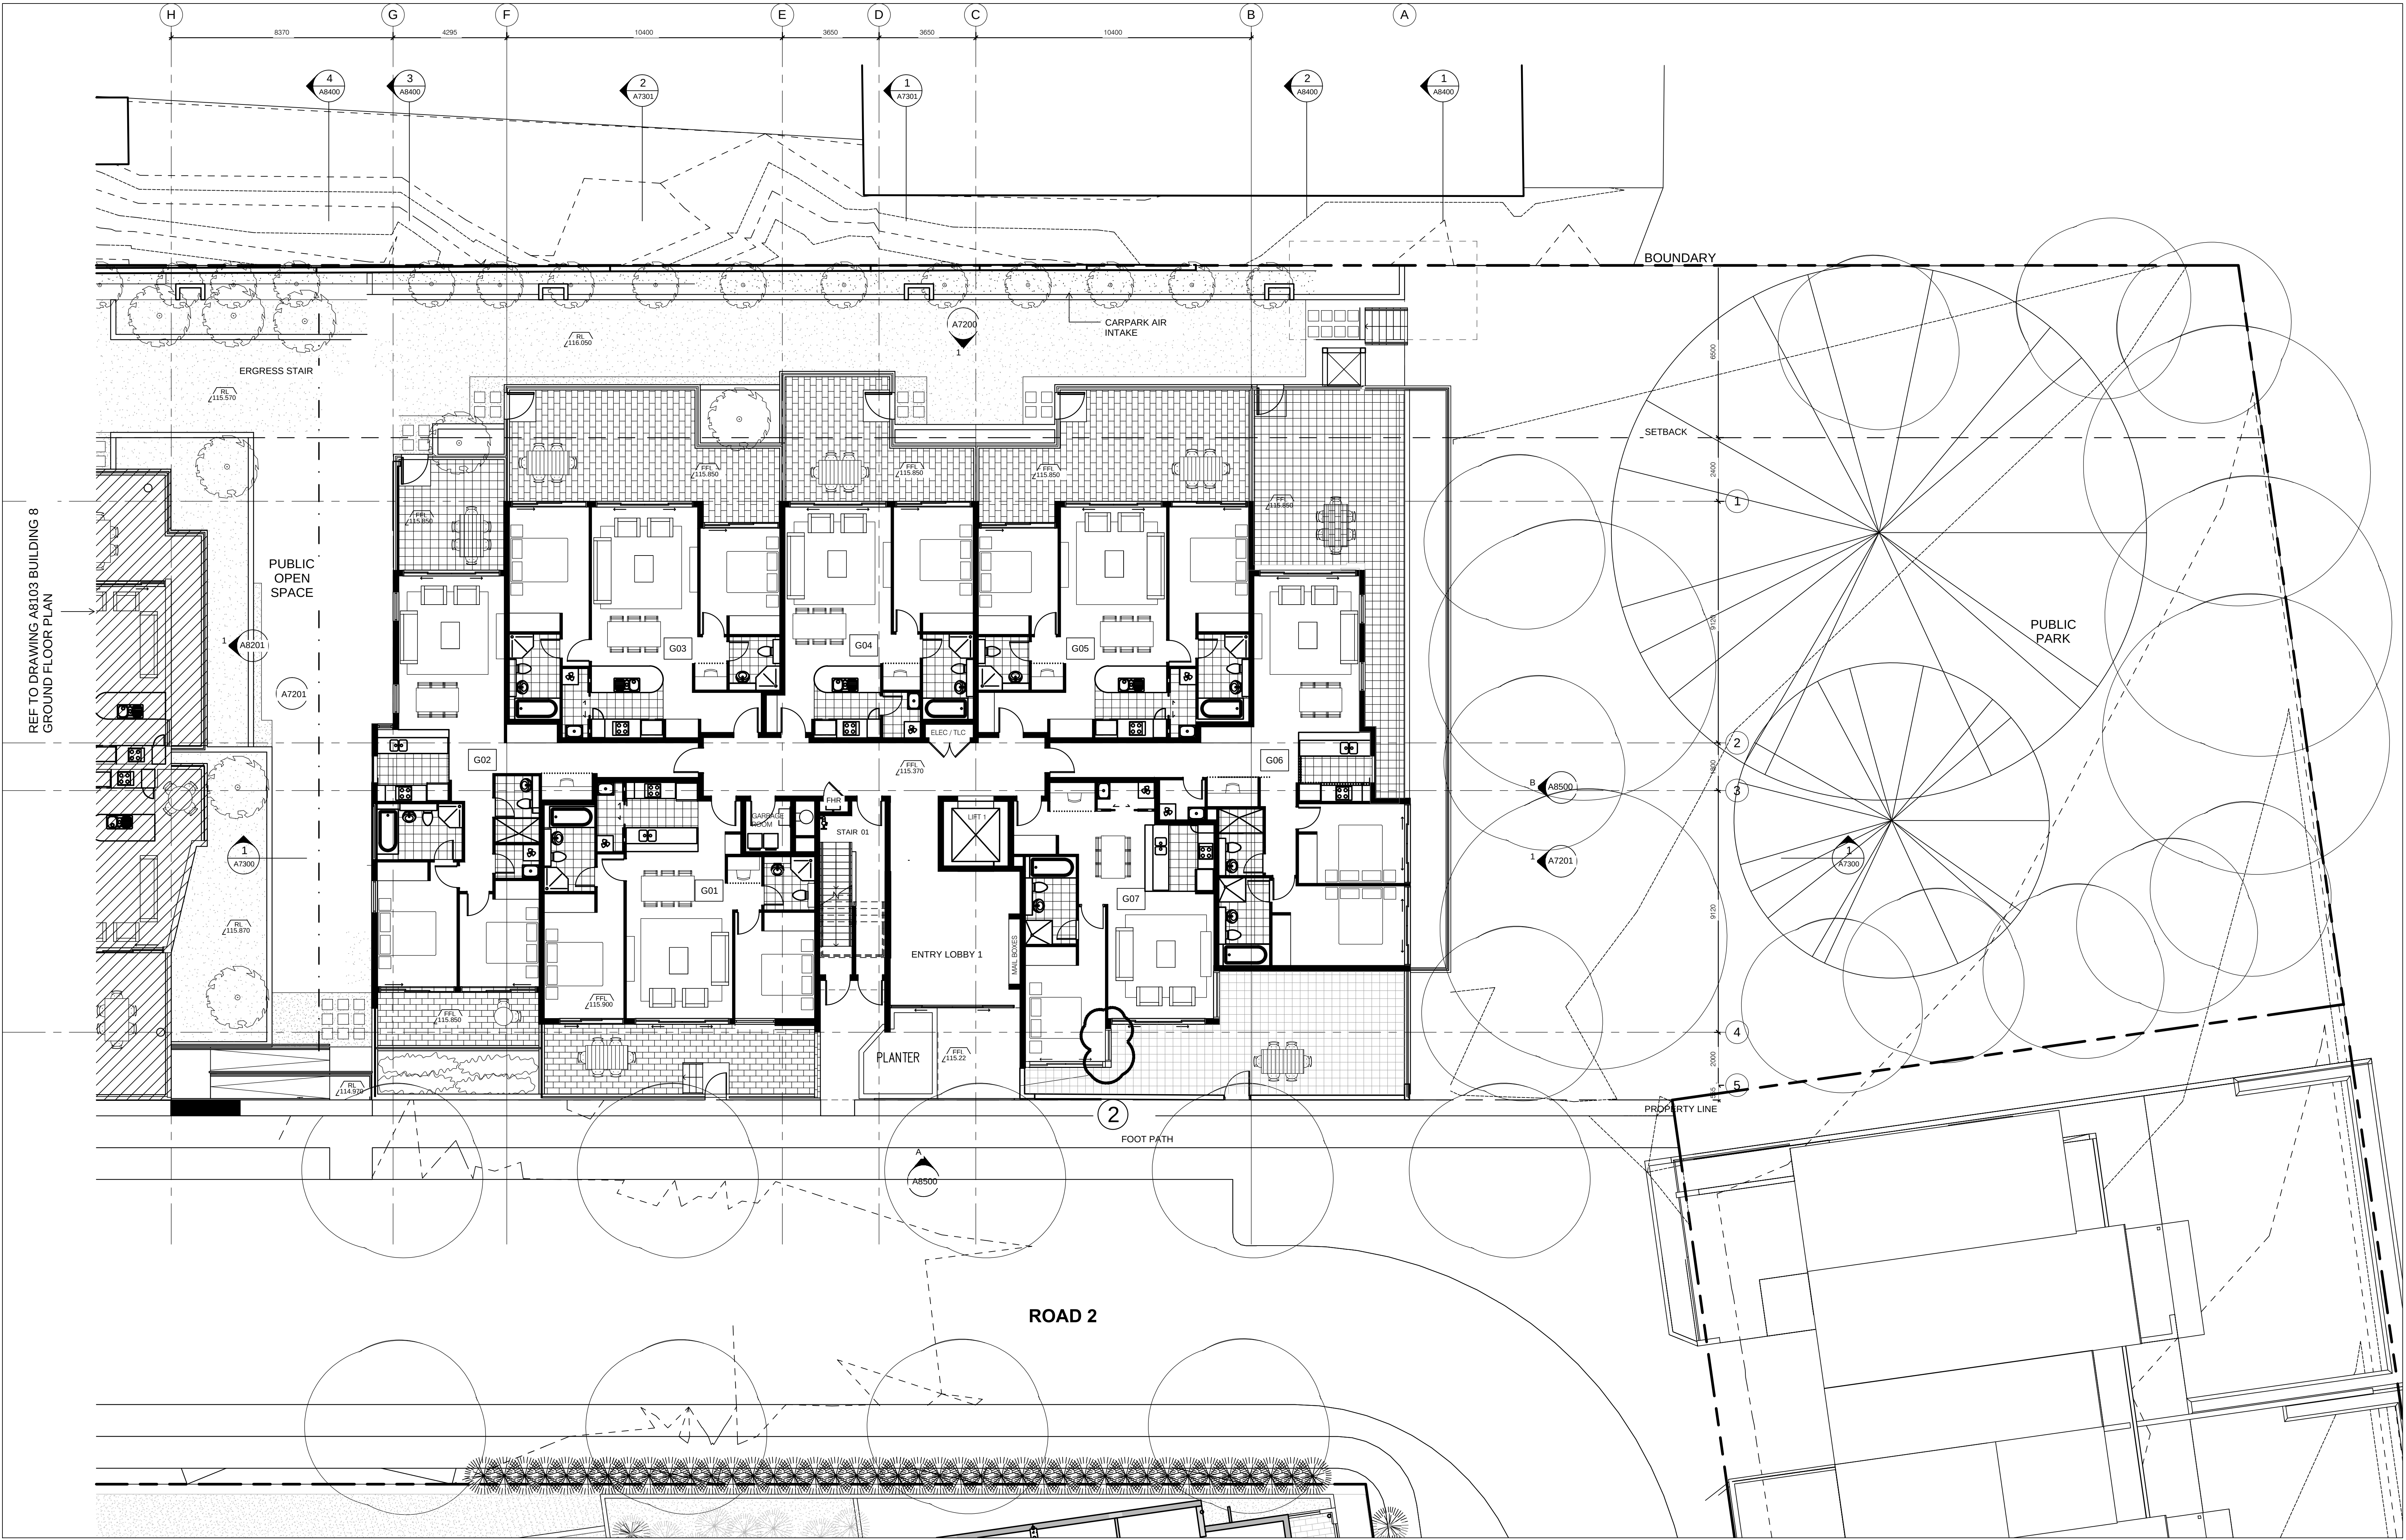

MODIFICATION LEGEND NOTES

- 1 - WINDOW REPOSITIONED
- 2 - WALL REMOVED - GLAZING ADDED
- 3 - MODIFICATION TO UNIT

- KEY**
- FHR FIRE HOSE REEL
 - HYD FIRE HYDRANT
 - TLC TELECOM CUPBOARD
 - ELEC ELECTRICAL CUPBOARD

1 BUILDING 7 GROUND FLOOR PLAN
1 : 100


NOTE:

- 1. Furniture layout shown indicative only.
- 2. Site and Landscape shown for context only. Refer to Landscape Drawings .

Do not scale from drawings. Verify all dimensions on site before commencing work. Copying or the reproduction of this drawing is strictly prohibited without the consent of Peedle Thorp & Walker P/L

PROJECT APPLICATION
PROJECT APPLICATION RE-ISSUE
SECTION 96 ISSUE
SECTION 75w ISSUE

13.12.2010
25.03.2011
23.12.2011
16.04.2012

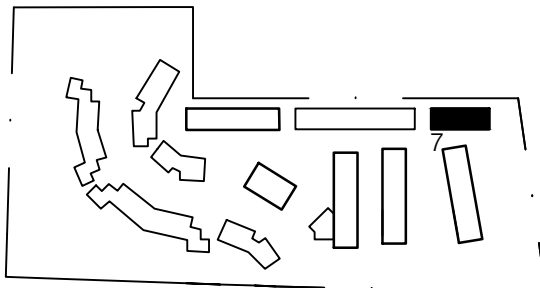

Consultants
Landscape Architects
Daylight/Solar Access
Traffic
Nathers/Basik
Acoustic

Sturt Associates
Heggies
Transport and Traffic Planning Associates
Efficient Living
Acoustic Logic

Suite 91, Level 5, 330 Wattle Street, Ultimo NSW 2007
2 Lincoln Street, Lane Cove NSW 2096
Suite 603, Level 6, 282 Victoria Avenue, Chatswood NSW 2067
248/176 South Creek Road, Cromer NSW 2099
9 Sarah Street, Mascot NSW 2020

Tel: 9211 3744
Tel: 9427 8100
Tel: 9411 5660
Tel: 9944 0332
Tel: 8338 9888

Client

Merton Apartments Pty Ltd

Architect

PTW Architects

Level 11, 528 Kent Street
Sydney NSW 2000
T 612 9222 9877
F 612 9221 4139
www.merton.com.au

Level 17, 9 Castlereagh St
Sydney NSW Australia 2000
T 612 9222 9877
F 612 9221 4139
www.ptw.com.au



Title **Building 7 Ground Floor Plan**

1 2 4 1:100 @ A0

Drawing

PROJ NO 209 001
SCALE 1:100 @A0
DATE 10/2010

APPROVED: PSC

Project

Epping Park
61 Mables Lane, Epping
Stage 1 (Building 7+8)

A7101B
PROJECT
APPLICATION

