
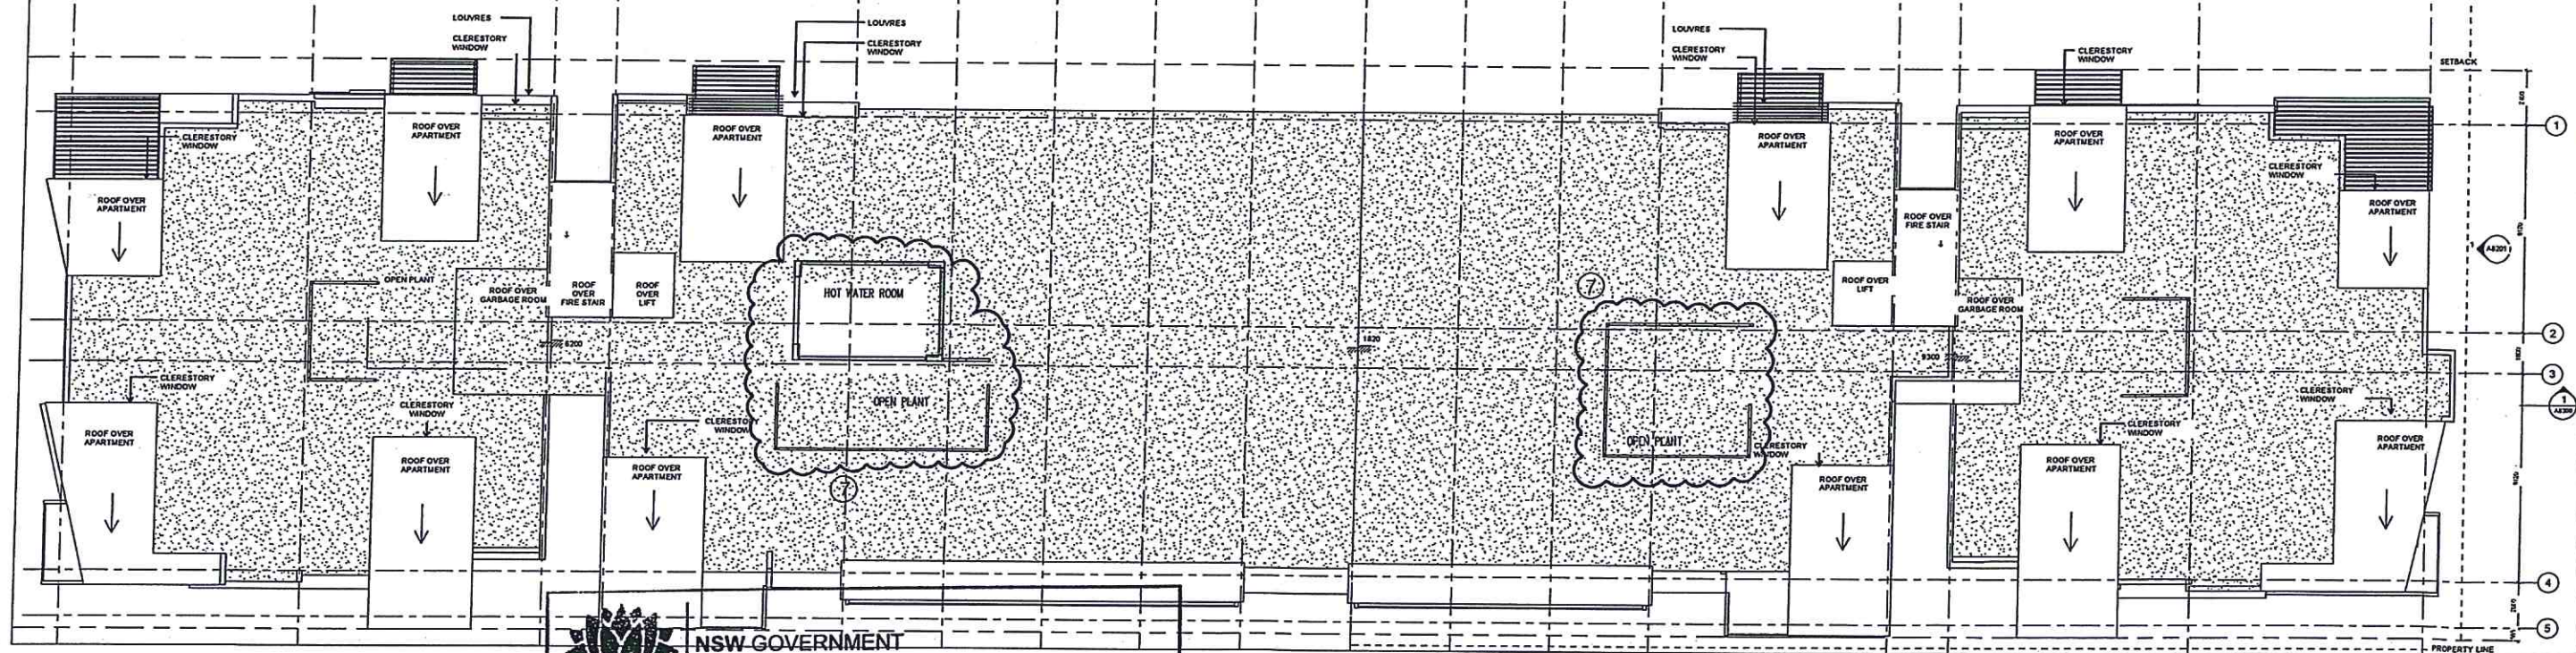


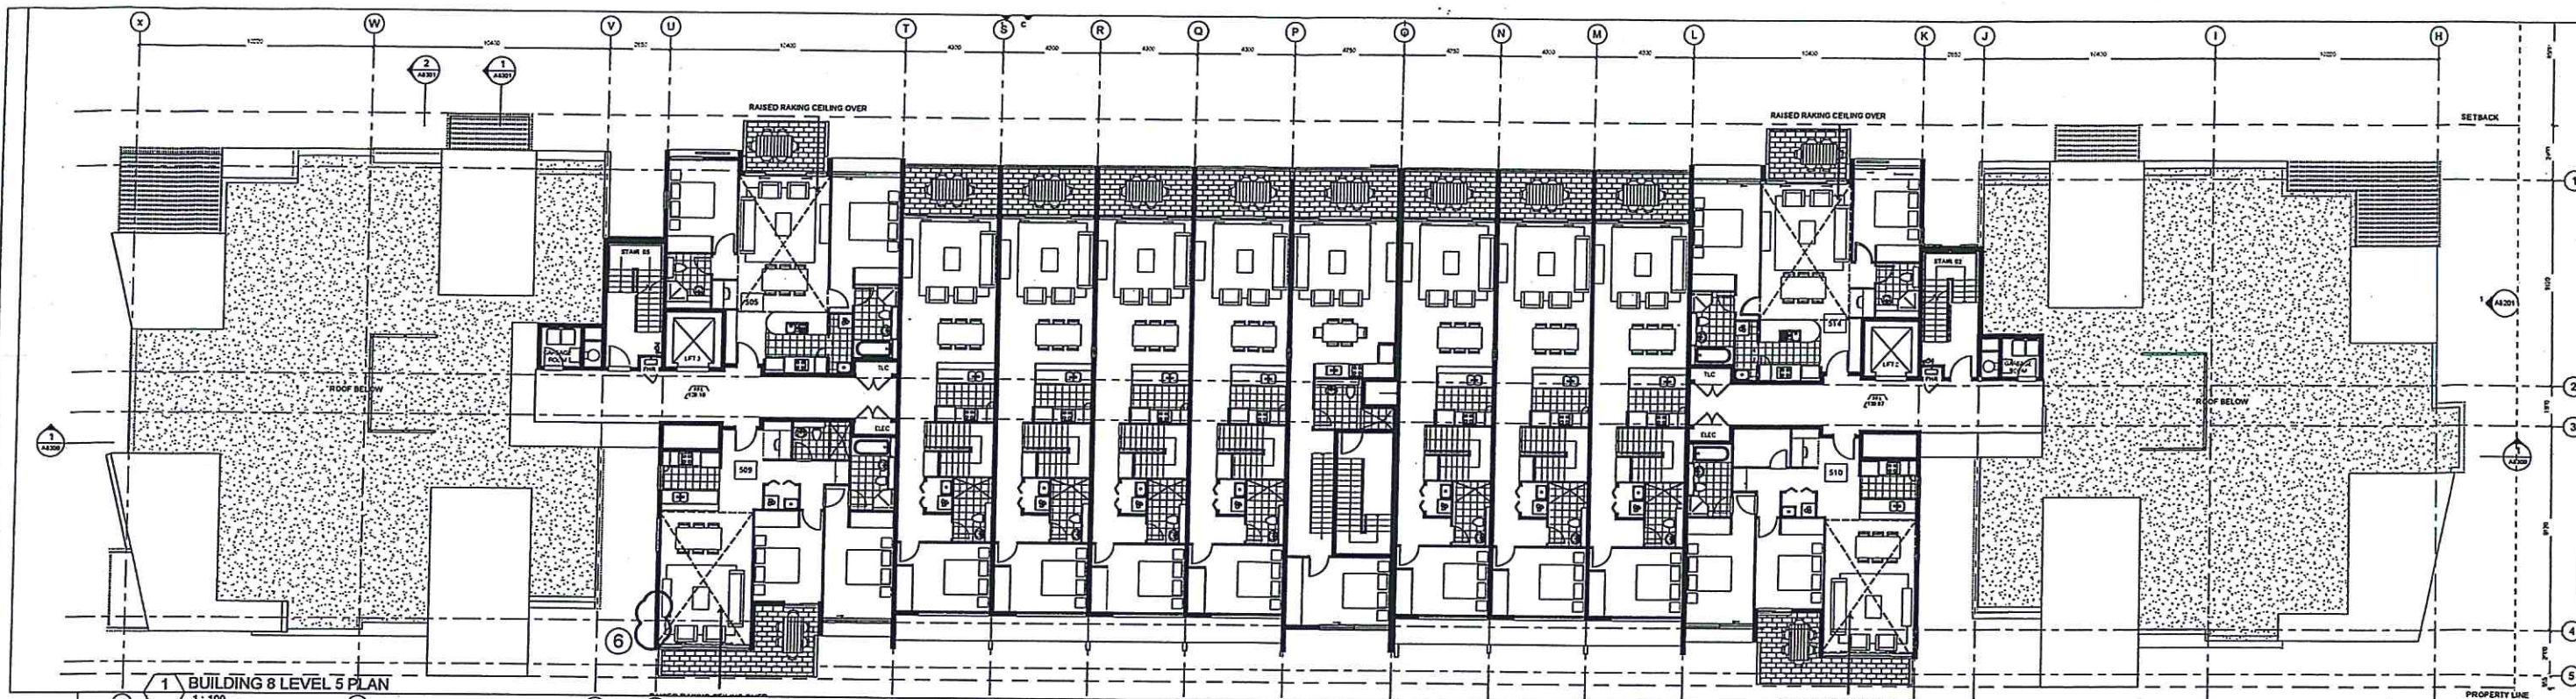

NSW GOVERNMENT
Planning

Issued under the Environmental Planning and Assessment Act 1979

Approved Section 75W Modification Application

No. 120158 MOD 2 granted on the 12/3/12

in respect to MP 120158

Signed Rug Wang

Sheet No. 6 of 8

SECTION 96 LEGEND NOTES

- 1 - NIB REMOVED
- 2 - WALL REMOVED
- 3 - MODIFICATION TO UNIT
- 4 - COURTYARDS STANDARDISED
- 5 - EXTENSION OF COURTYARD
- 6 - WINDOW REMOVED
- 7 - RECONFIGURATION OF LOUVRE SCREENS
- 8 - RECONFIGURATION OF COURTYARD FENCE
- 9 - RELOCATION OF ACCESS
- 10 - PLANTER ADDED
- 11 - CARPARK EGRESS REMOVED

KEY
FHR FIRE HOSE REEL
HYD FIRE HYDRANT
TLC TELECOM CUPBOARD
ELEC ELECTRICAL CUPBOARD

NOTE:

1. Furniture layout shown indicative only.
2. Site and Landscape shown for context only. Refer to Landscape Drawings.

Do not scale from drawings. Verify all dimensions on site before commencing work. Copying or the reproduction of this drawing is strictly prohibited without the consent of Potts & Wicks P/L.

PROJECT APPLICATION
PROJECT APPLICATION RE-ISSUE
SECTION 96 ISSUE

13.12.2010
23.03.2011
23.12.2011

Consultants
Landscape Architects
Daylight/Solar Access
Traffic
Hatchers/Bass
Acoustic

Start Associates
Hoggins
Transport and Traffic Planning Associates
Efficient Living
Acoustic Logic

Suite 91, Level 5, 330 Waller Street, Ultimo NSW 2007
2 Lincoln Street, Lane Cove NSW 2066
Suite 603, Level 6, 282 Victoria Avenue, Chateau NSW 2007
24/25/26 South Creek Road, Cherrilee NSW 2099
9 Sarah Street, Mascot NSW 2020

Tel: 9211 3744
Tel: 9427 8100
Tel: 9411 5600
Tel: 9944 0332
Tel: 8338 9888

Client
Moxton Apartments Pty Ltd

Architect
PTW Architects

Level 11, 528 Kent Street
Sydney NSW 2000
T (02) 92672888
F (02) 92672777
www.ptw.com.au

Level 17, 9 Castlereagh St
Sydney NSW 2000
T (02) 9232 5877
F (02) 9231 4139
www.ptw.com.au

PTW
Tel: Building 8 Level 5 & Roof Plan
Scale: 1:100 @ A0

Project
Epping Park
81 Macdonald Lane, Epping
Stage 1 (Building 7 & 8)

PROJ/NO 209 001
SCALE: 1:100 @ A0
DATE: 10/2010
APPROVED: PSC

A8106A
PROJECT APPLICATION