


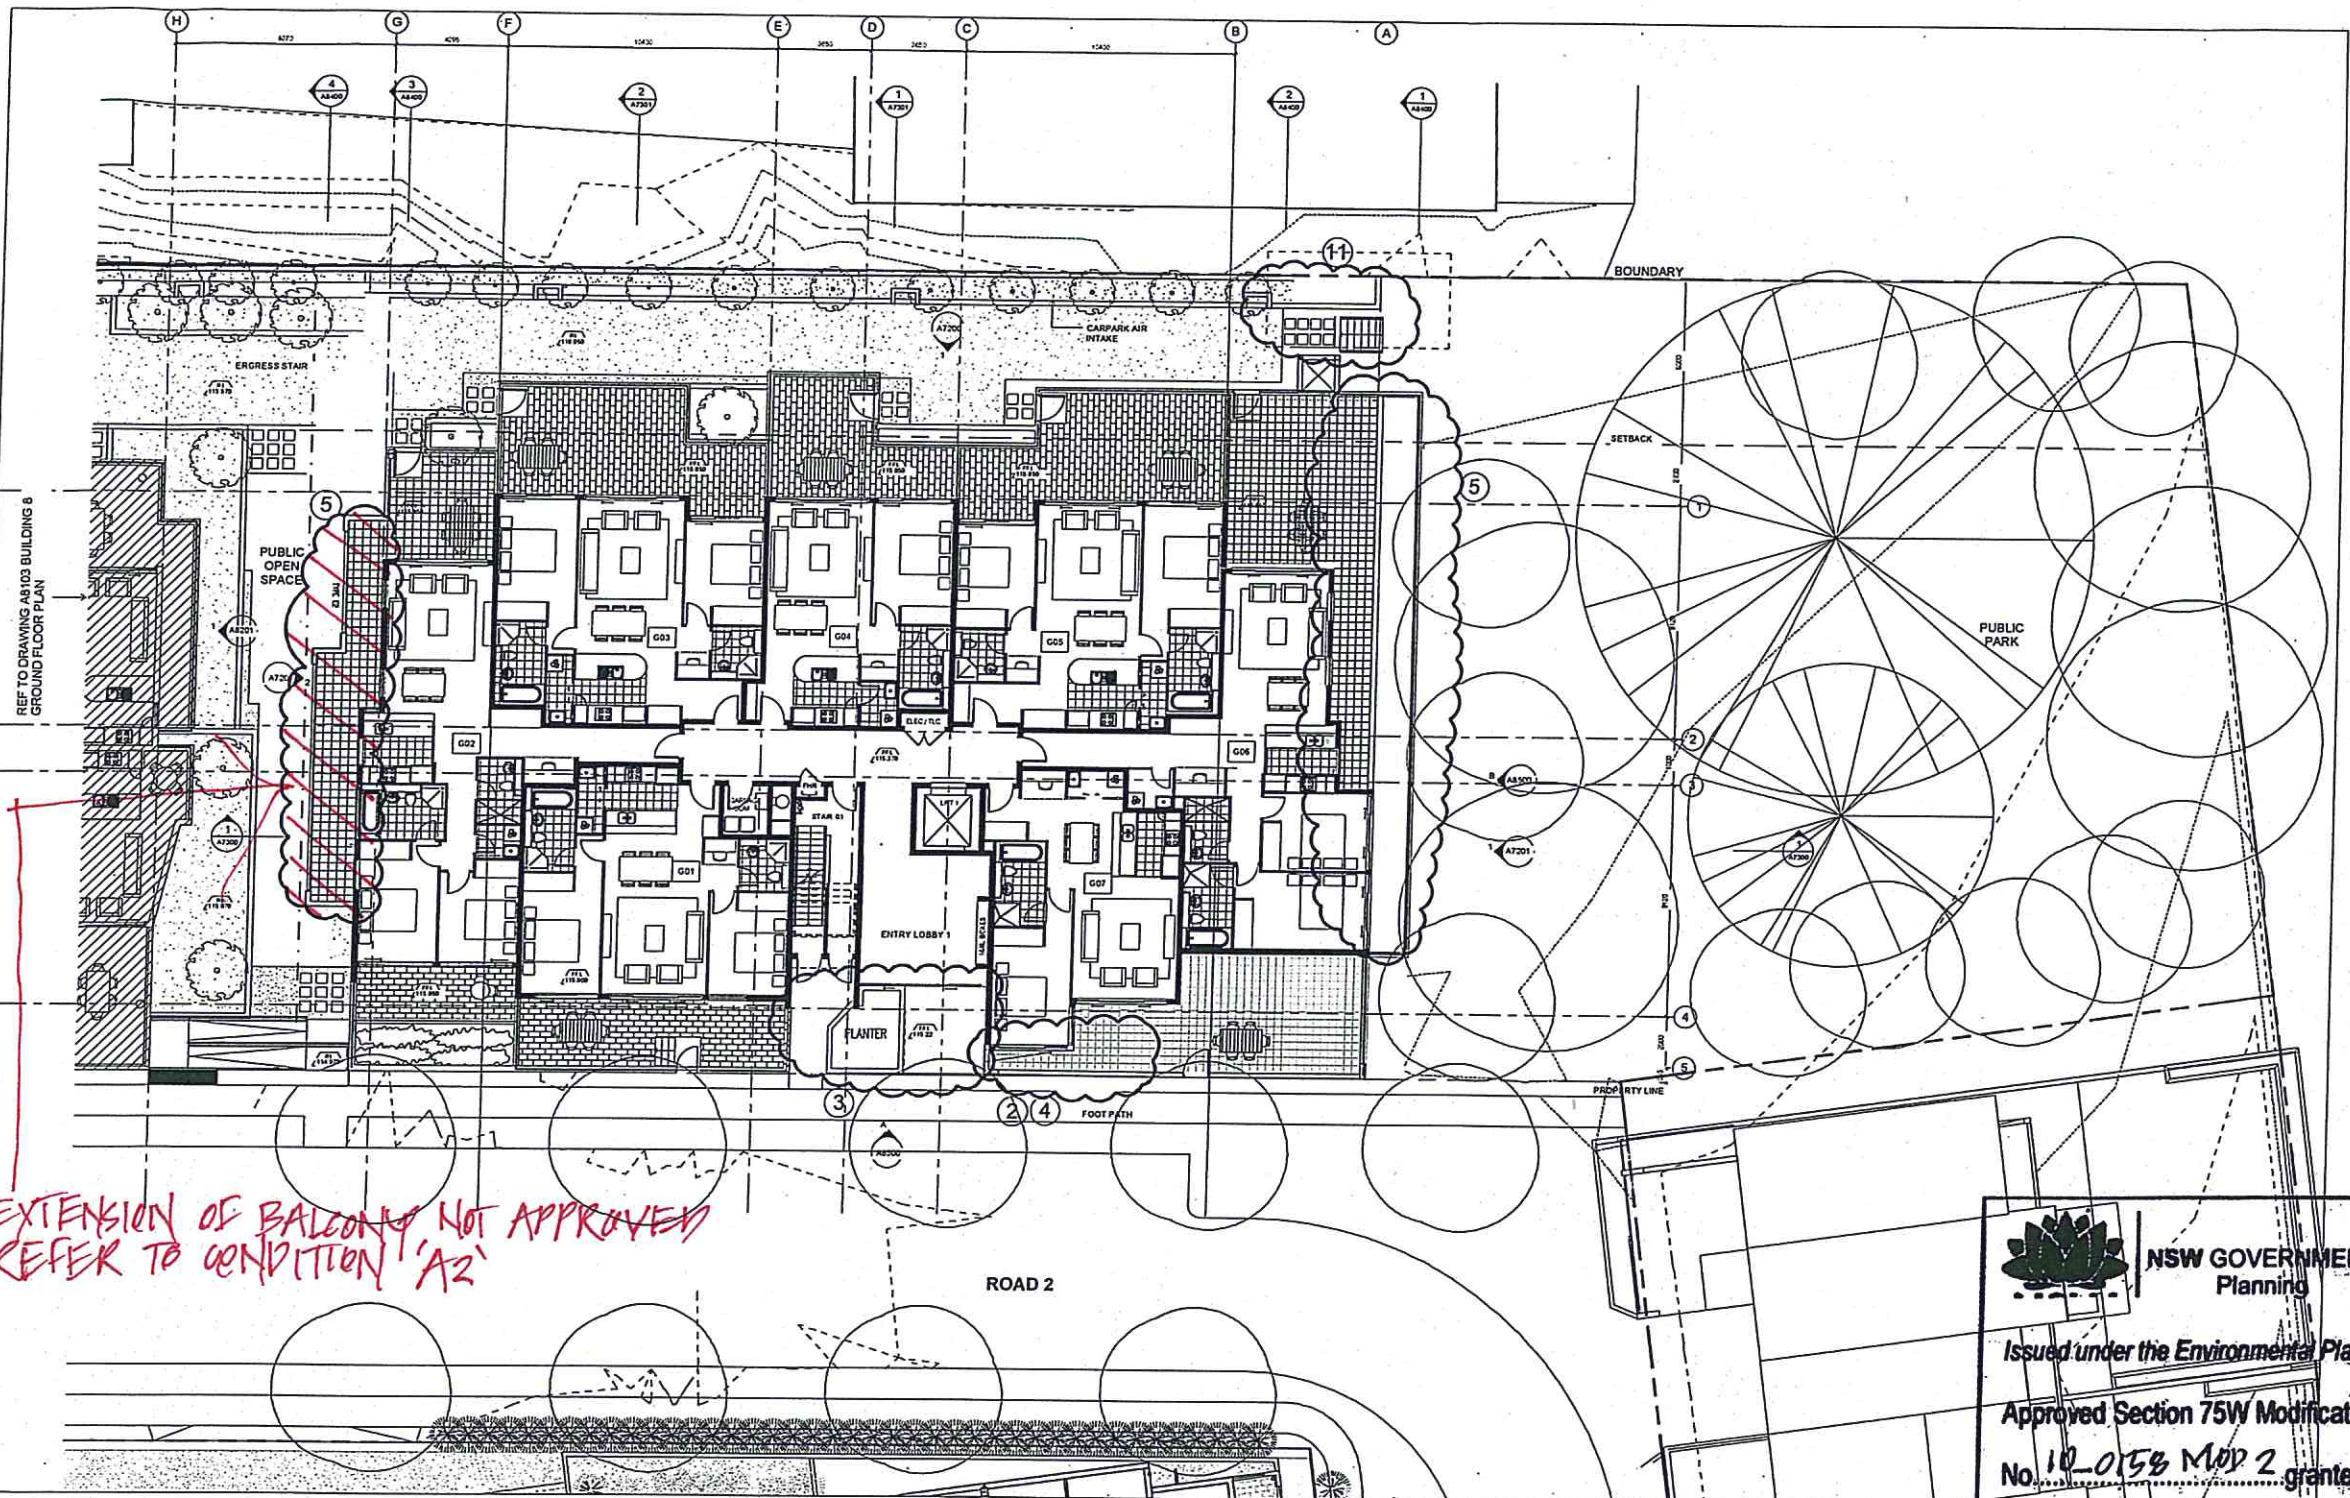

- SECTION 96 LEGEND NOTES**
- 1 - NIB REMOVED
 - 2 - WALL REMOVED
 - 3 - MODIFICATION TO UNIT
 - 4 - COURTYARDS STANDARDISED
 - 5 - EXTENSION OF COURTYARD
 - 6 - WINDOW REMOVED
 - 7 - RECONFIGURATION OF LOUVRE SCREENS
 - 8 - RECONFIGURATION OF COURTYARD FENCE
 - 9 - RELOCATION OF ACCESS
 - 10 - PLANTER ADDED
 - 11 - CARPARK EGRESS REMOVED

EXTENSION OF BALCONY NOT APPROVED
REFER TO CONDITION 'A2'

NSW GOVERNMENT Planning

Issued under the Environmental Planning and Assessment Act 1979

Approved Section 75W Modification Application

No. 10-0158 MOD 2 granted on the 12/3/12

in respect to MP. 10-0158

Signed Rug Wng.

Sheet No. 1 of 8

KEY

BUILDING 7 GROUND FLOOR PLAN	
FHR	FIRE HOSE REEL
HYD	FIRE HYDRANT
TLC	TELECOM CUPBOARD
ELEC	ELECTRICAL CUPBOARD

1:100

- NOTE:**
- Furniture layout shown indicative only.
 - Site and Landscape shown for context only. Refer to Landscape Drawings.