
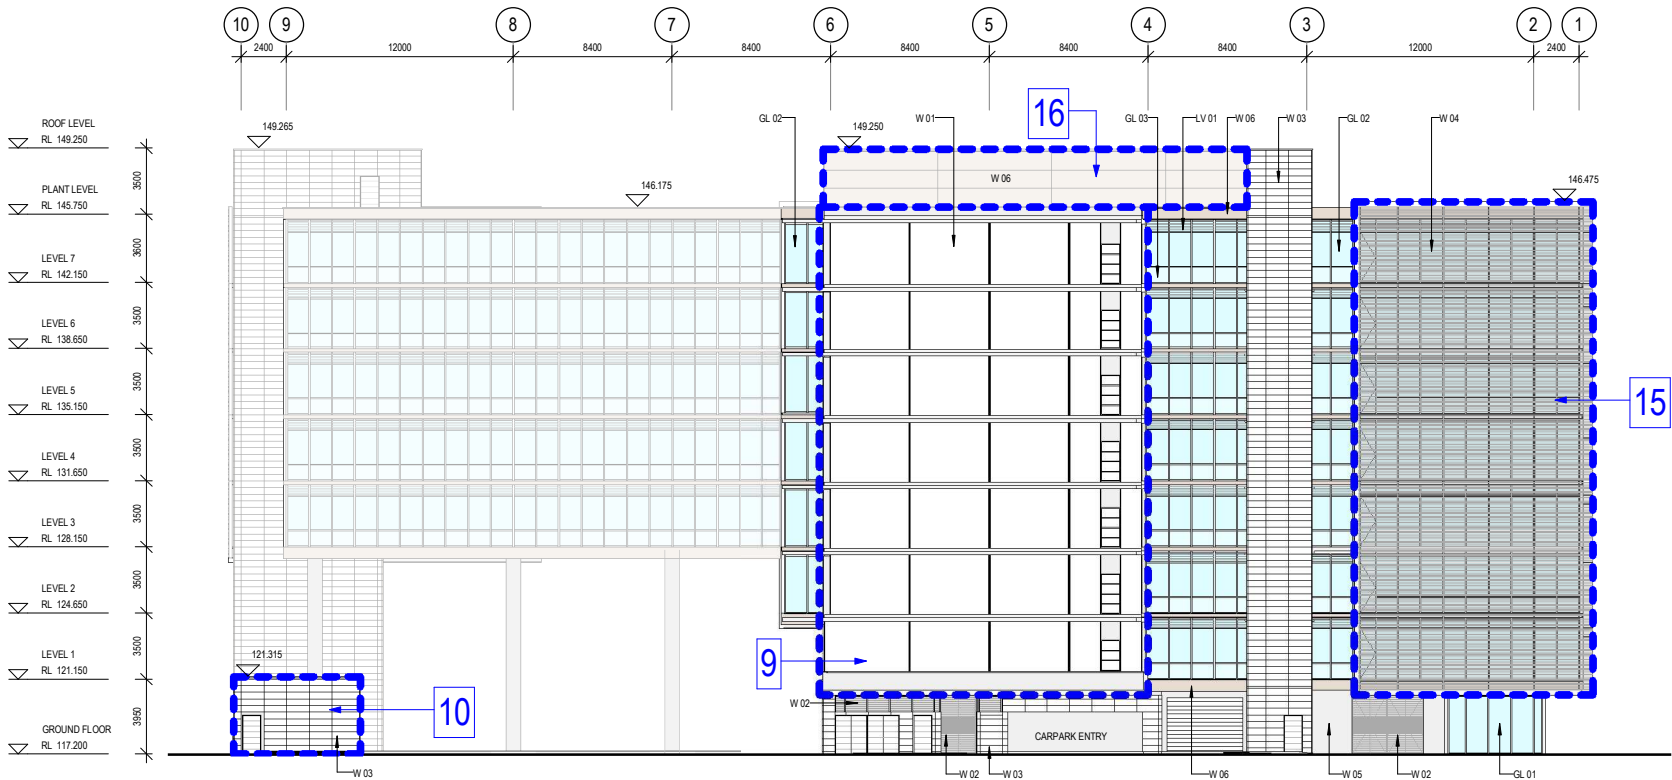


Do not scale drawings. Verify all dimensions on site


issue	amendment	date
A	Issue for SOPA Submission	28.05.2013
B	Issue for DOP1 Submission	20.06.2013

SECTION 75W APPLICATION

NUMBERS RELATE TO DRAWING DA-S75-001

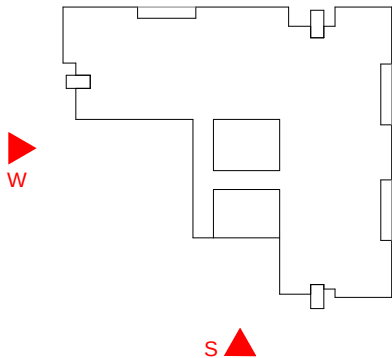

1 South Elevation
1 : 200

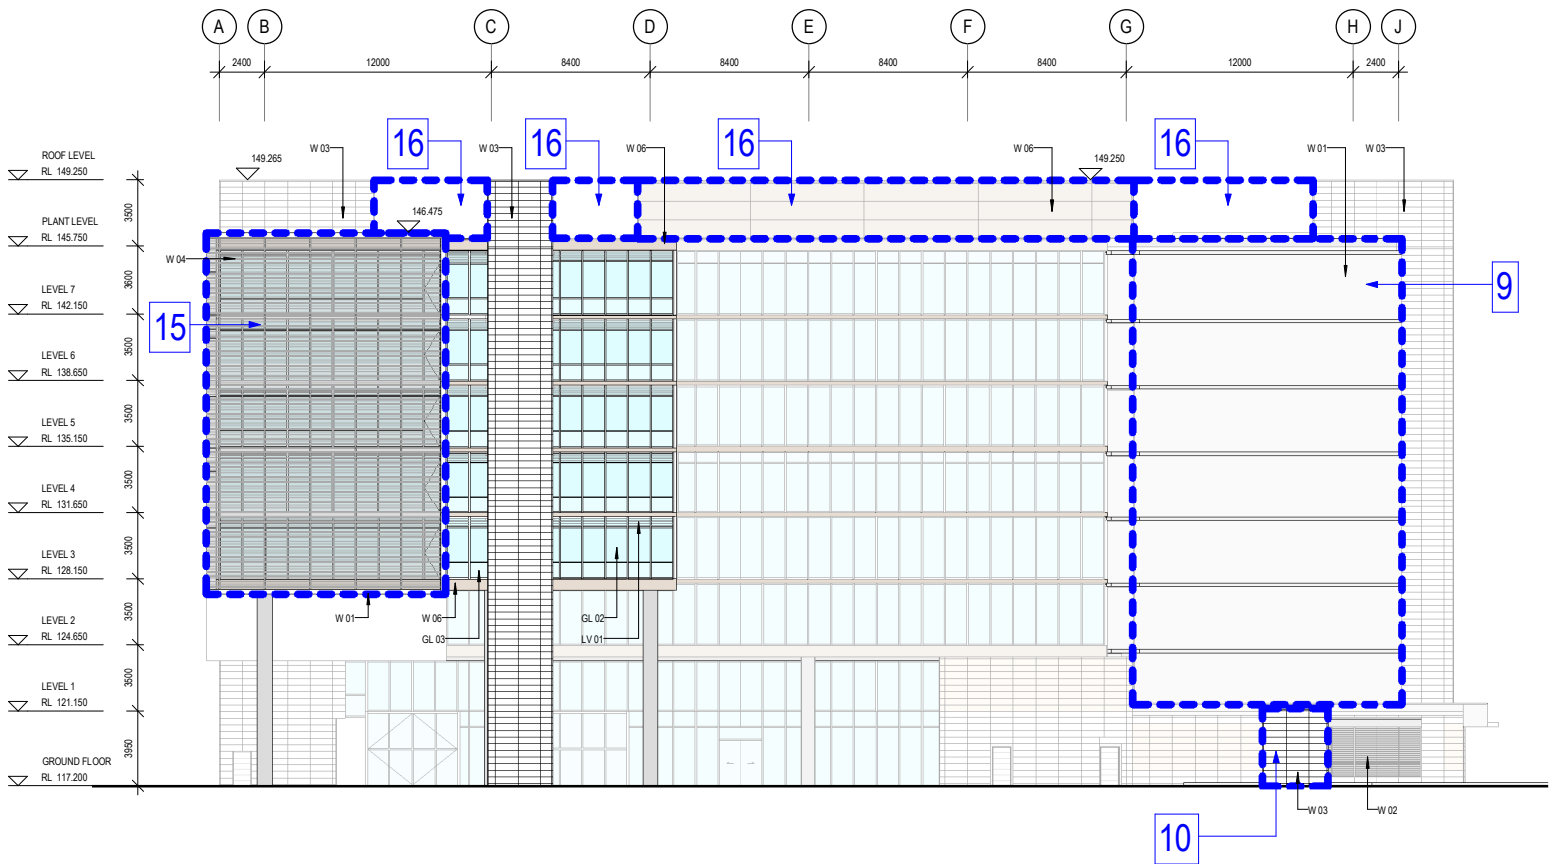

2 West Elevation
1 : 200

architectus™

Architectus Sydney
Level 3 341 George Street
Sydney NSW 2000
T (61 2) 8252 8400
F (61 2) 8252 8800
sydney@architectus.com.au
ABN 11 098 489 448

project 6 Australia Avenue
Sydney Olympic Park

drawing

ELEVATIONS

scale 1 : 200 at A1 status drawing no.

drawn DH DA-S75-2001

checked AT issue

project no 090086 B

28/06/2013 5:23:04 PM