



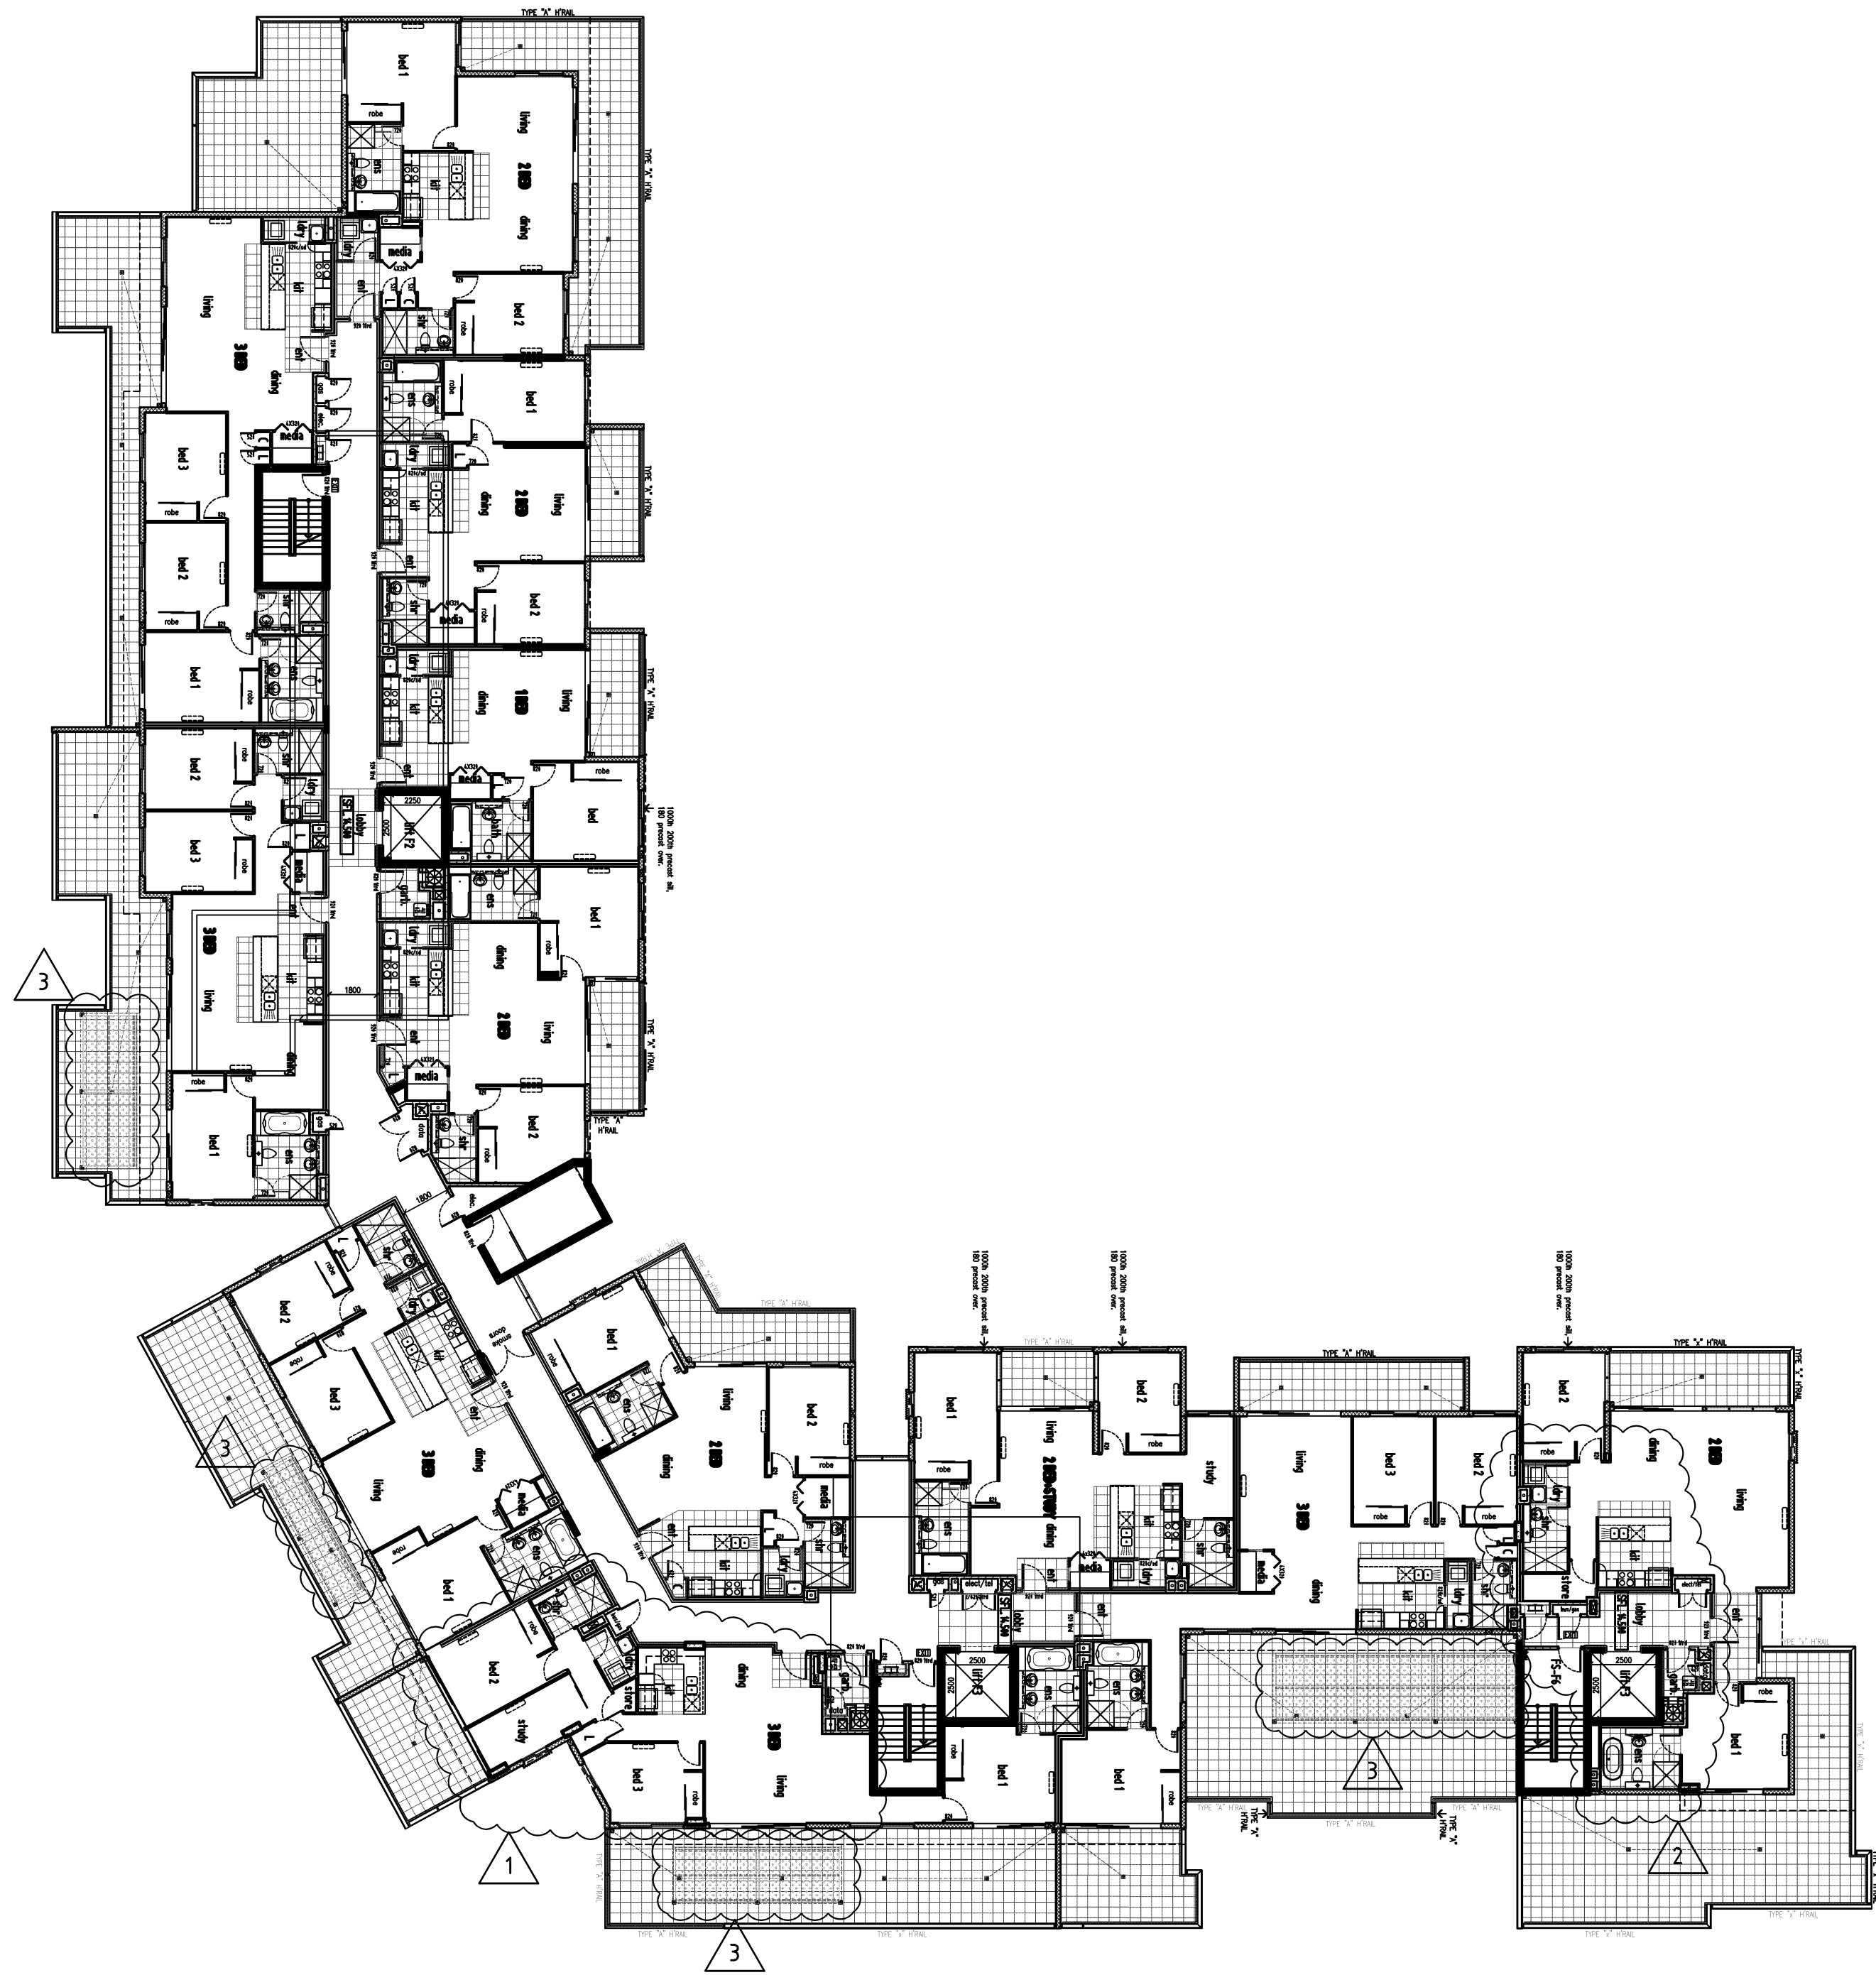

THIRD FLOOR
SCALE 1:200



ROOF PLAN
SCALE 1:200

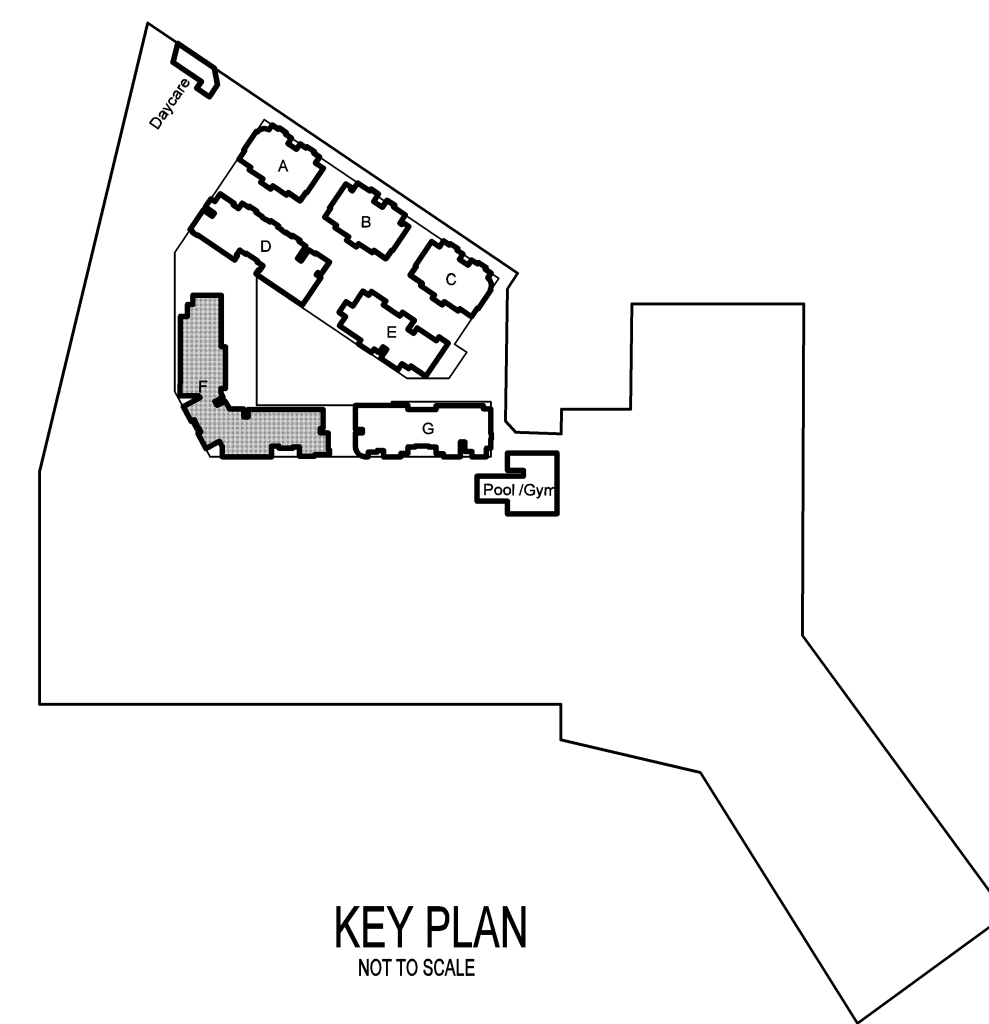

KEY PLAN
NOT TO SCALE

SUMMARY OF CHANGES

1. UNIT 349 LAYOUT REVISED TO PROVIDE A STUDY;
2. UNIT 354 & FOYER LAYOUT RATIONALISED;
3. PERGOLAS ADDED TO TERRACES OF UNITS 347, 349, 350 & 353;
4. ROOF OVERHANGS REVISED; AND
5. RAISED ROOF SECTIONS ADDED OVER BALCONIES ON NORTH ELEVATION

