

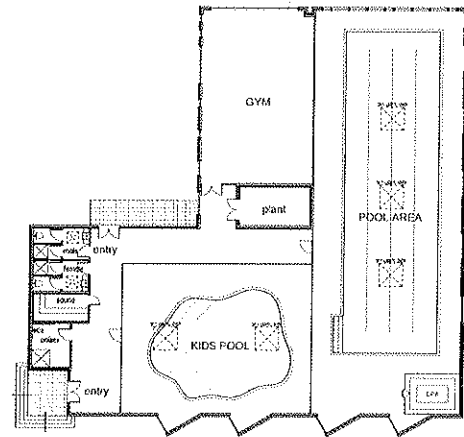


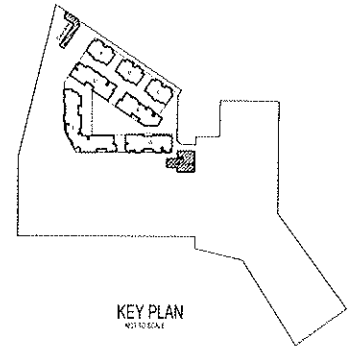

FLOOR PLAN
POOL and GYM

2 POOL & GYM - PLAN
SCALE: 1:200

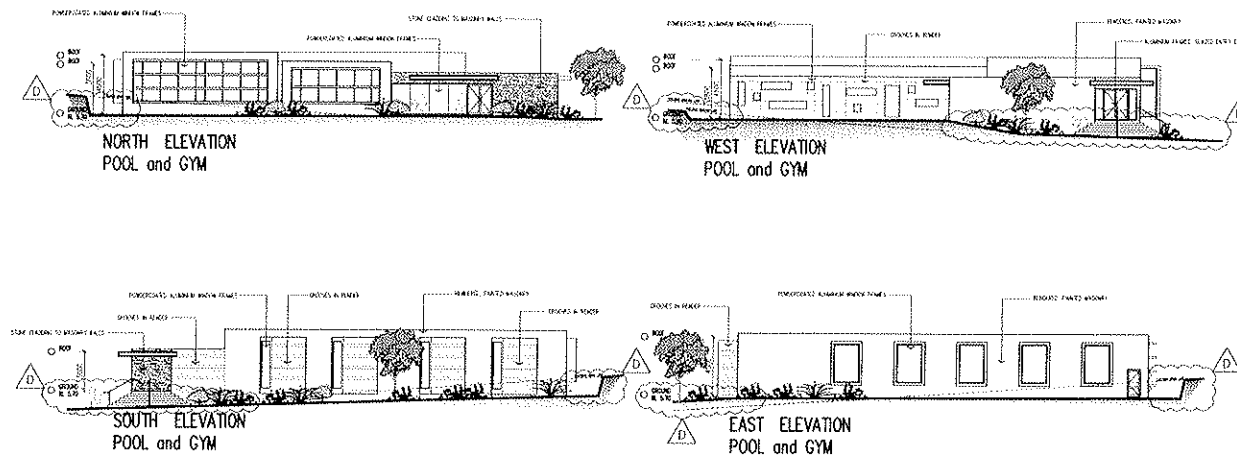

NSW GOVERNMENT
Planning

Issued under the Environmental Planning and Assessment Act 1979

Approved Section 75W Modification Application

No. 10 granted on the 24 Aug 2012


in respect to MP 10-0177

Signed: [Signature]

Sheet No. 1 of 1

CONCEPT ONLY

CONCEPT ONLY

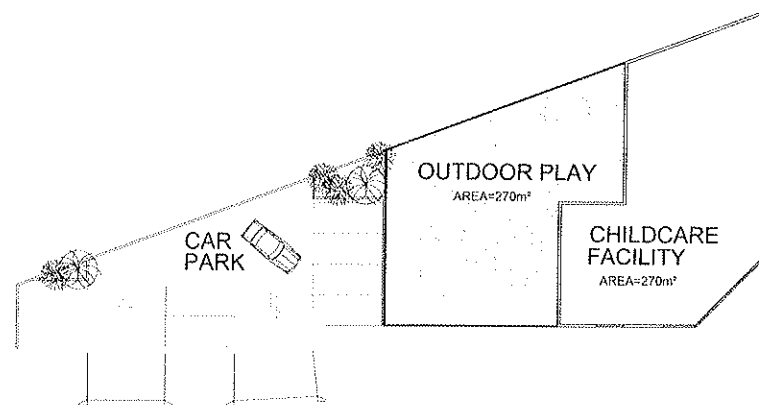

1 CHILDCARE - PLAN
SCALE: 1:200
CONCEPT ONLY

NOTE: CHILDCARE CENTRE PLANS & ELEVATIONS
TO BE SUBJECT TO A SEPERATE D.A.




2 CHILDCARE - EAST ELEVATION (TO FUTURE DETAIL)
SCALE: 1:200



3 CHILDCARE - SOUTH ELEVATION (TO FUTURE DETAIL)
SCALE: 1:200

CONCEPT ONLY

CONCEPT ONLY

 

5 CHILDCARE - NORTH ELEVATION (TO FUTURE DETAIL)
SCALE: 1:200



4 CHILDCARE - WEST ELEVATION (TO FUTURE DETAIL)
SCALE: 1:200

CHILDCARE-POOL PLANS & ELEVATIONS
SCALE 1:200