

[illegible]

GENERAL NOTES:


THIS DRAWING IS THE EXCLUSIVE PROPERTY OF WESTON APARTMENTS, PRT, LTD. AND THE REPRODUCTION OF ANY PART WITHOUT THE EXPRESS WRITTEN CONSENT OF WESTON APARTMENTS, PRT, LTD. IS A VIOLATION OF APPLICABLE LAWS. IN NO EVENT SHALL WESTON APARTMENTS, PRT, LTD. BE HELD LIABLE FOR SPECIAL, CONSEQUENTIAL, INCIDENTAL OR PUNITIVE DAMAGES, INCLUDING ATTORNEY'S FEES, IN CONNECTION WITH THE USE OF THIS MATERIAL DATA RELEASED FROM THE DRAWING. THE INFORMATION CONTAINED HEREIN IS UNCLASSIFIED AND NOT FOR OFFICIAL USE ONLY.

THIS DRAWING IS TO BE READ AND UNDERSTOOD IN CONJUNCTION WITH THE STRUCTURAL, MECHANICAL, ELECTRICAL AND / OR ANY OTHER CONSULTANT DOCUMENTATION AS MAY BE APPLICABLE TO THE PROJECT PRIOR TO THE START OF ANY WORKS AND FOR ITS DURATION.


Meriton
Apartments Pty. Ltd.
 Builders & Developers
 Level 11, 529 Kent Street, Sydney NSW 2000
 Tel: (02) 9287 2888 Fax: (02) 9287 2777
 Email: info@apartments.com.au
 Website: www.meriton.com.au

PROJECT:
 PROPOSED RESIDENTIAL DEVELOPMENT
 NEW RESIDENTIAL DEVELOPMENT
 14-18 BOONAH ROAD
 WAREWILWOOD, NSW 2102


BUILDING PLANS & ELEVATIONS	DRAWING TITLE:		
	PROJECT No.	697	DATE: 3/16/2012
	DRAWN BY:	SCALE:	DRAWING No. DA24
	A.H.	AS SHOWN	D
CAD FILE: E:\Project\112\112a - 14-18 Boston Rd. Westwood\DWG\BUILDING\T104.dwg E:\Project\112\112a - 14-18 Boston Rd. Westwood\DWG\BUILDING\T104.dwg			

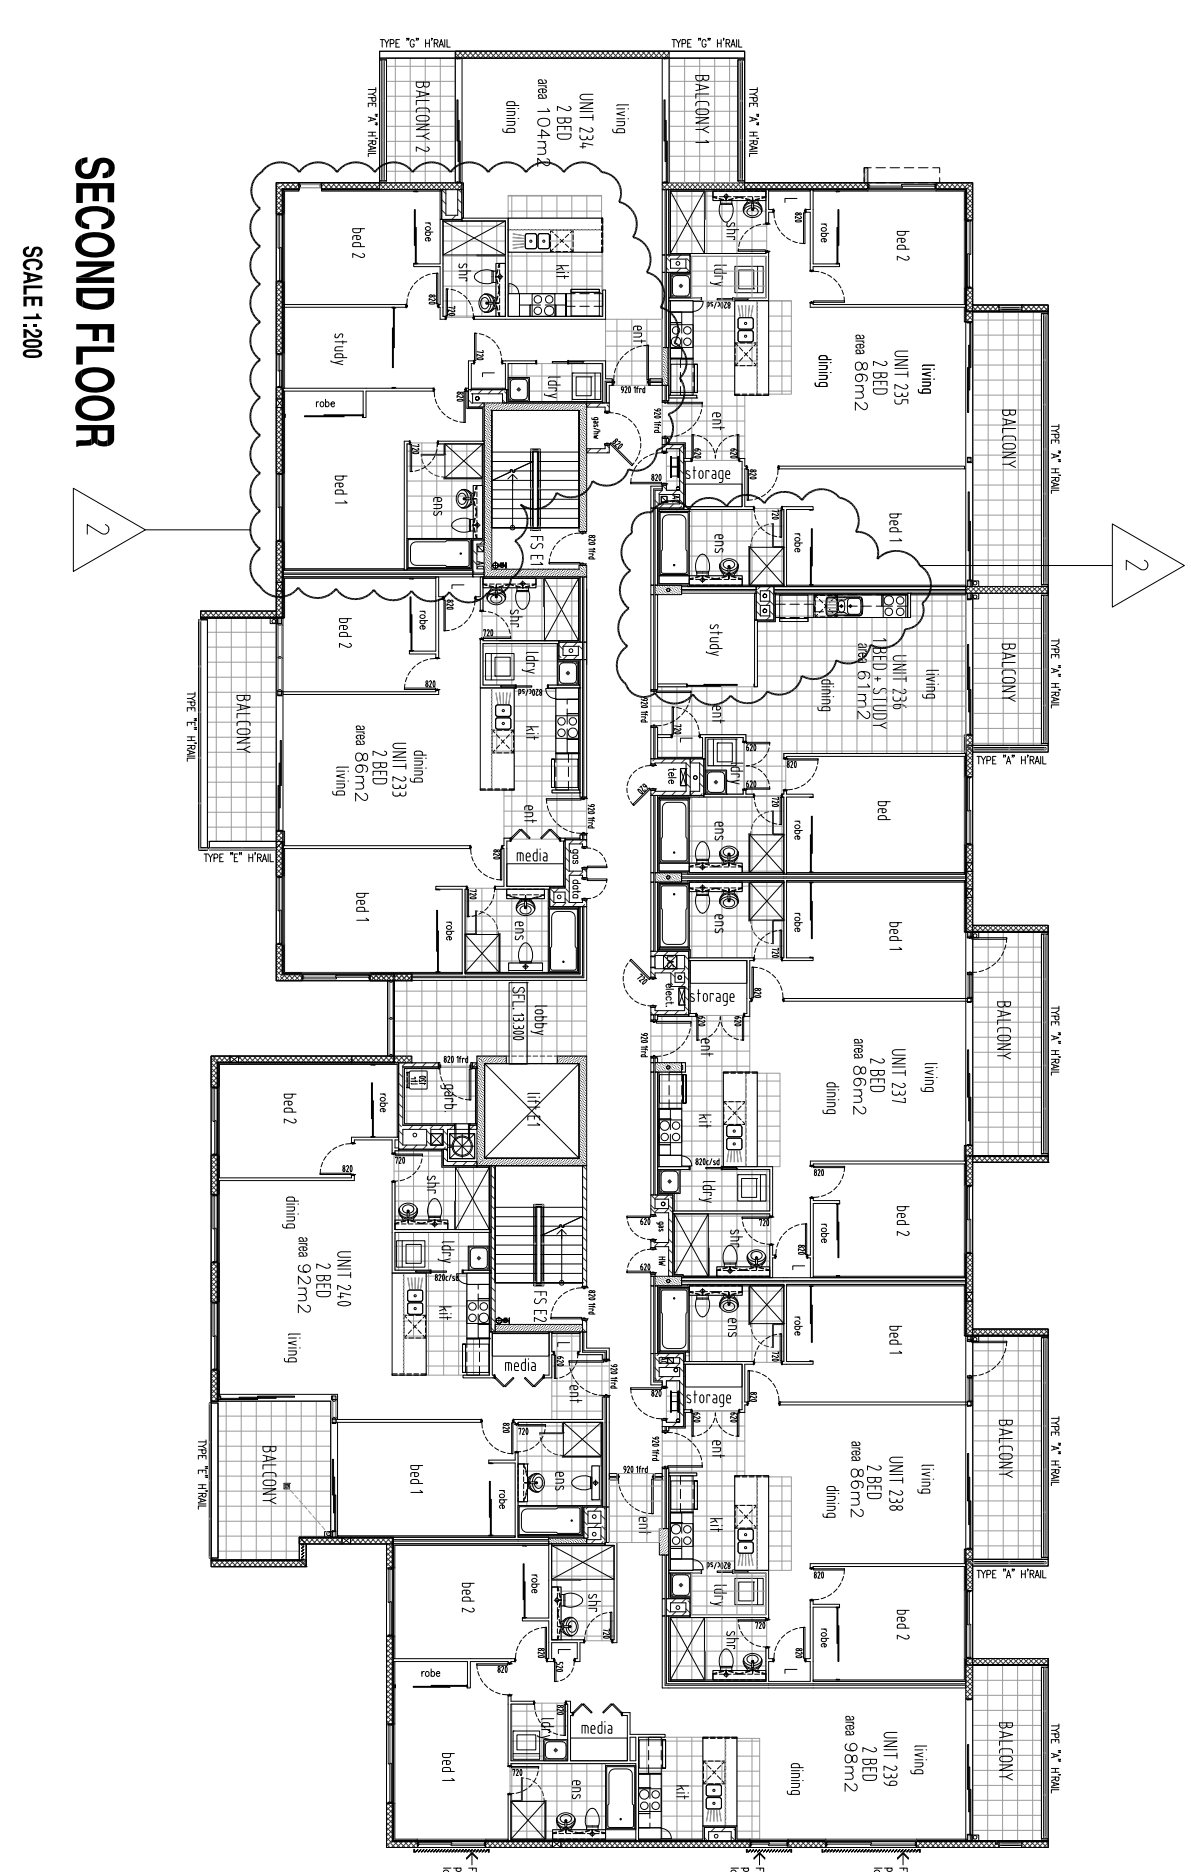


SECOND FLOOR
SCALE 1:200

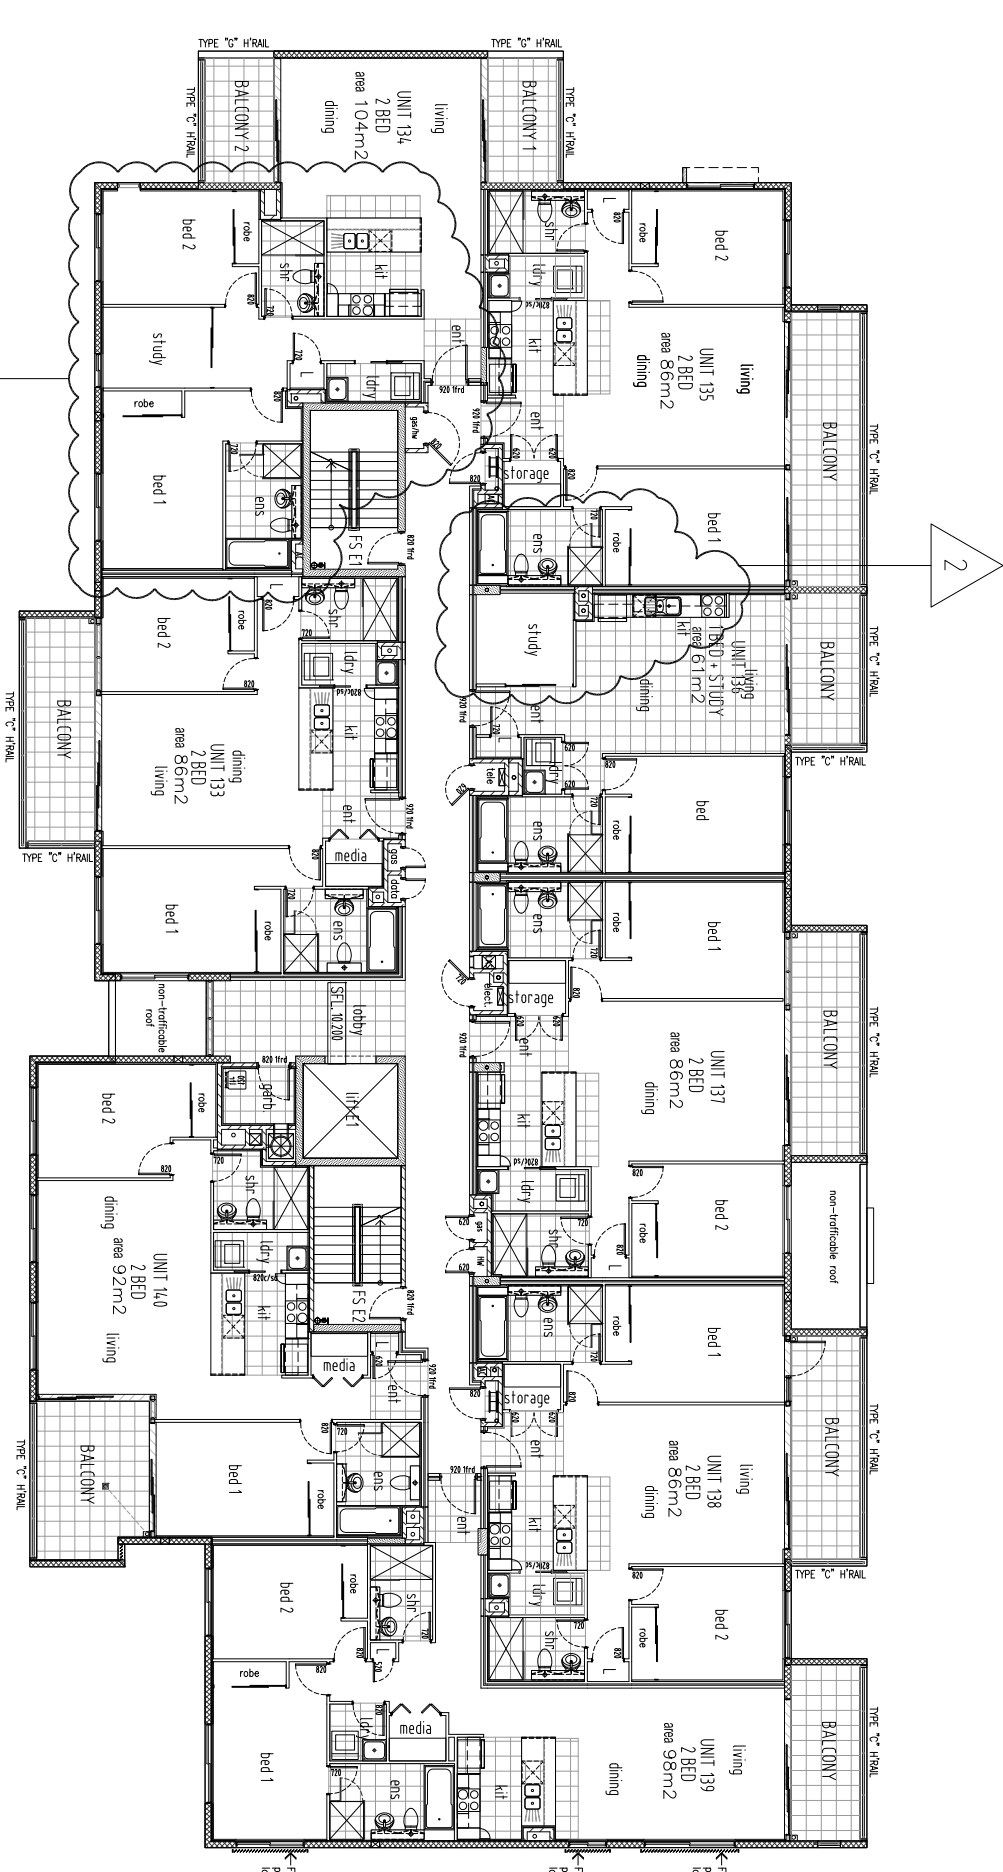



FIRST FLOOR
SCALE 1:200

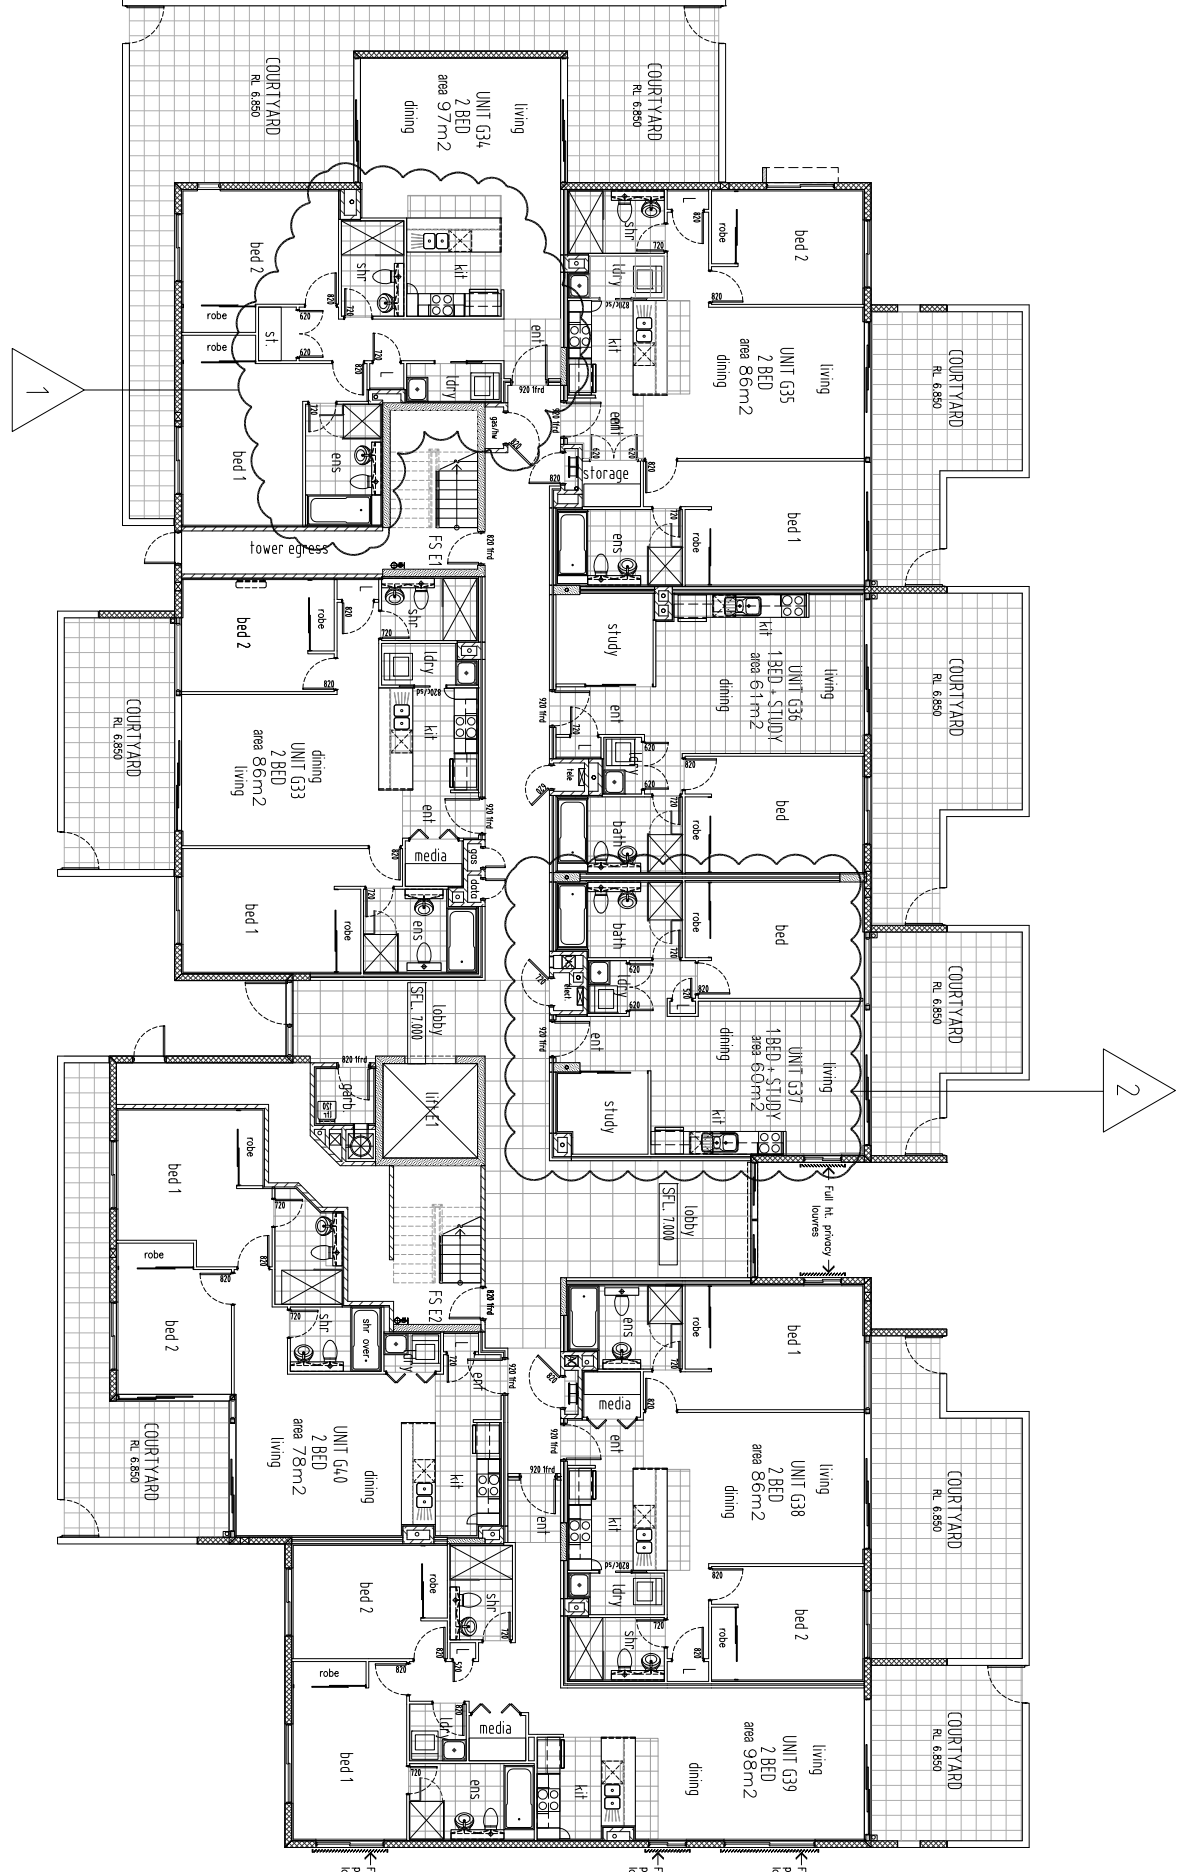

GROUND FLOOR
SCALE 1:300

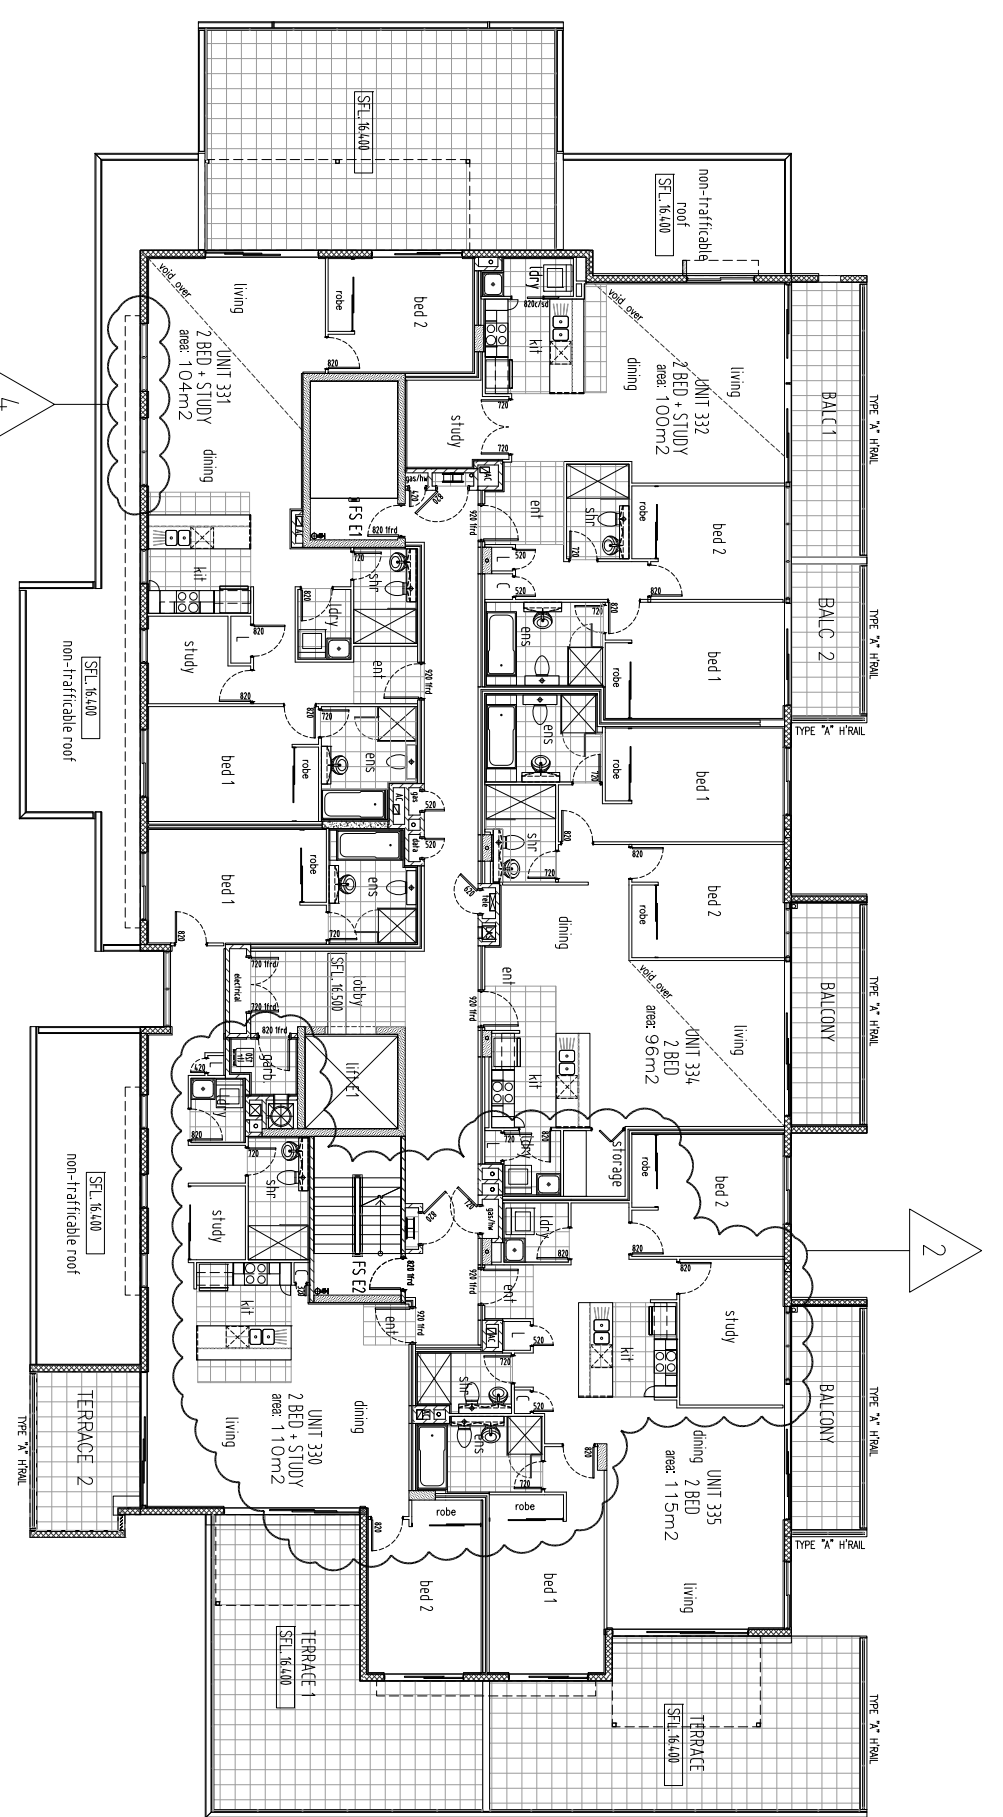


THIRD FLOOR
SCALE 1:200

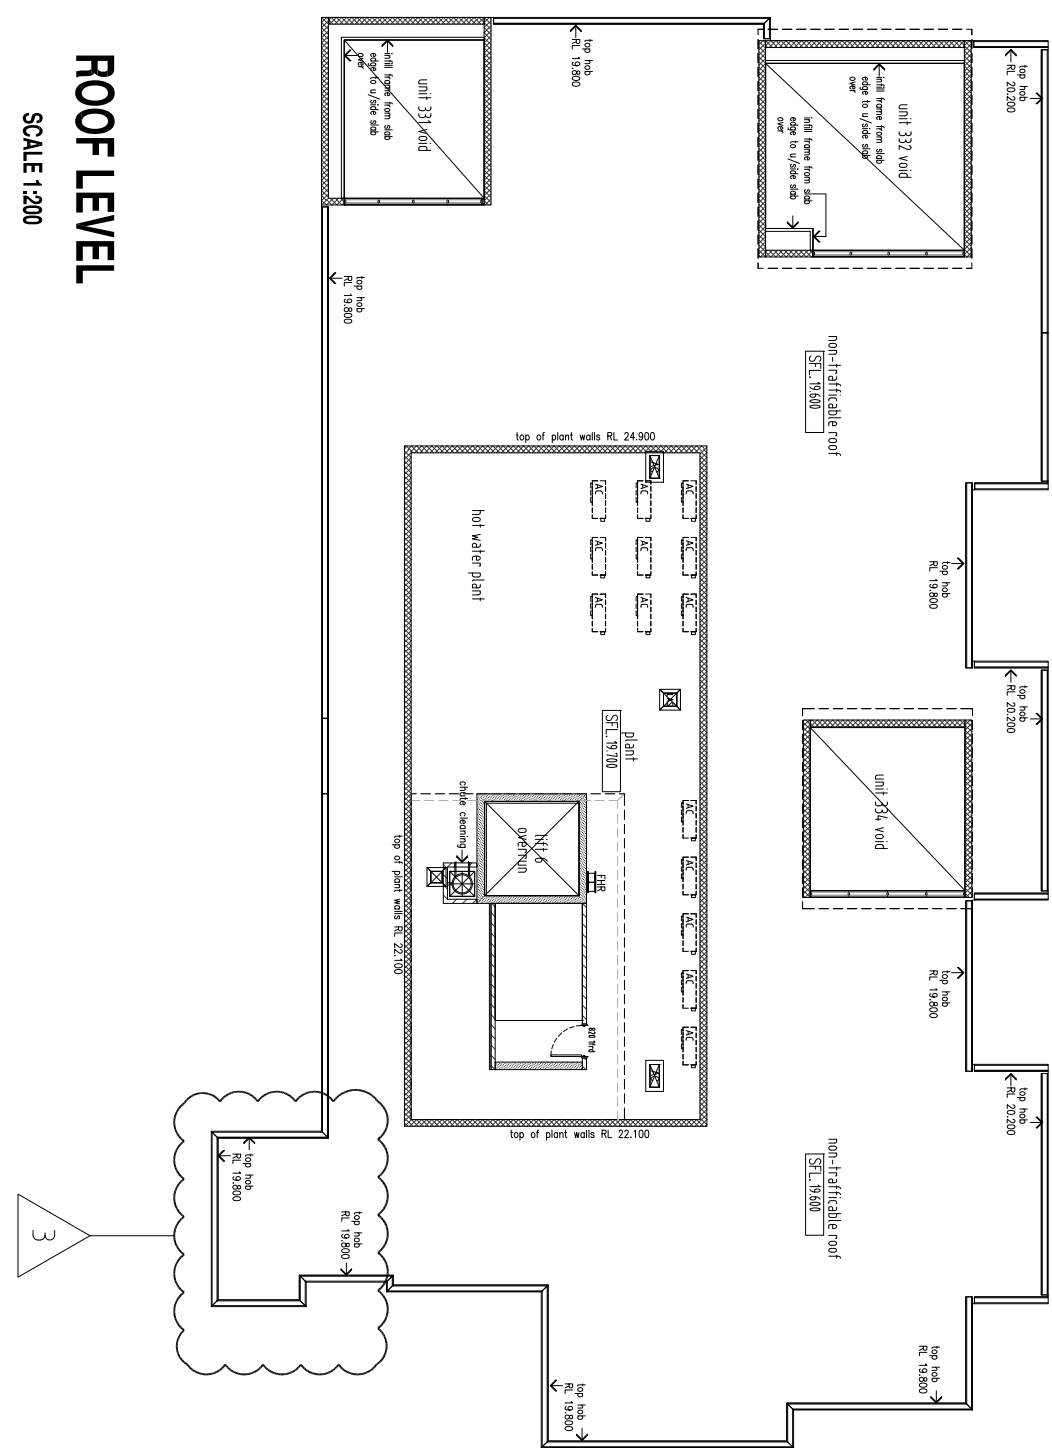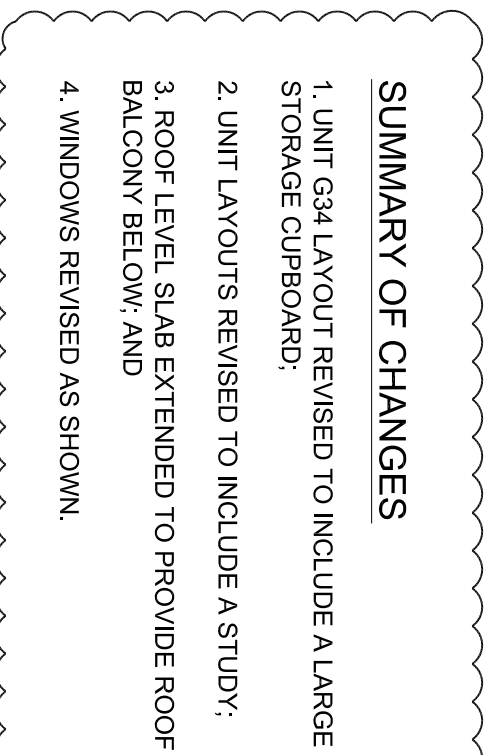


ROOF LEVEL
SCALE 1:200


BUILDING PLANS & ELEVATIONS

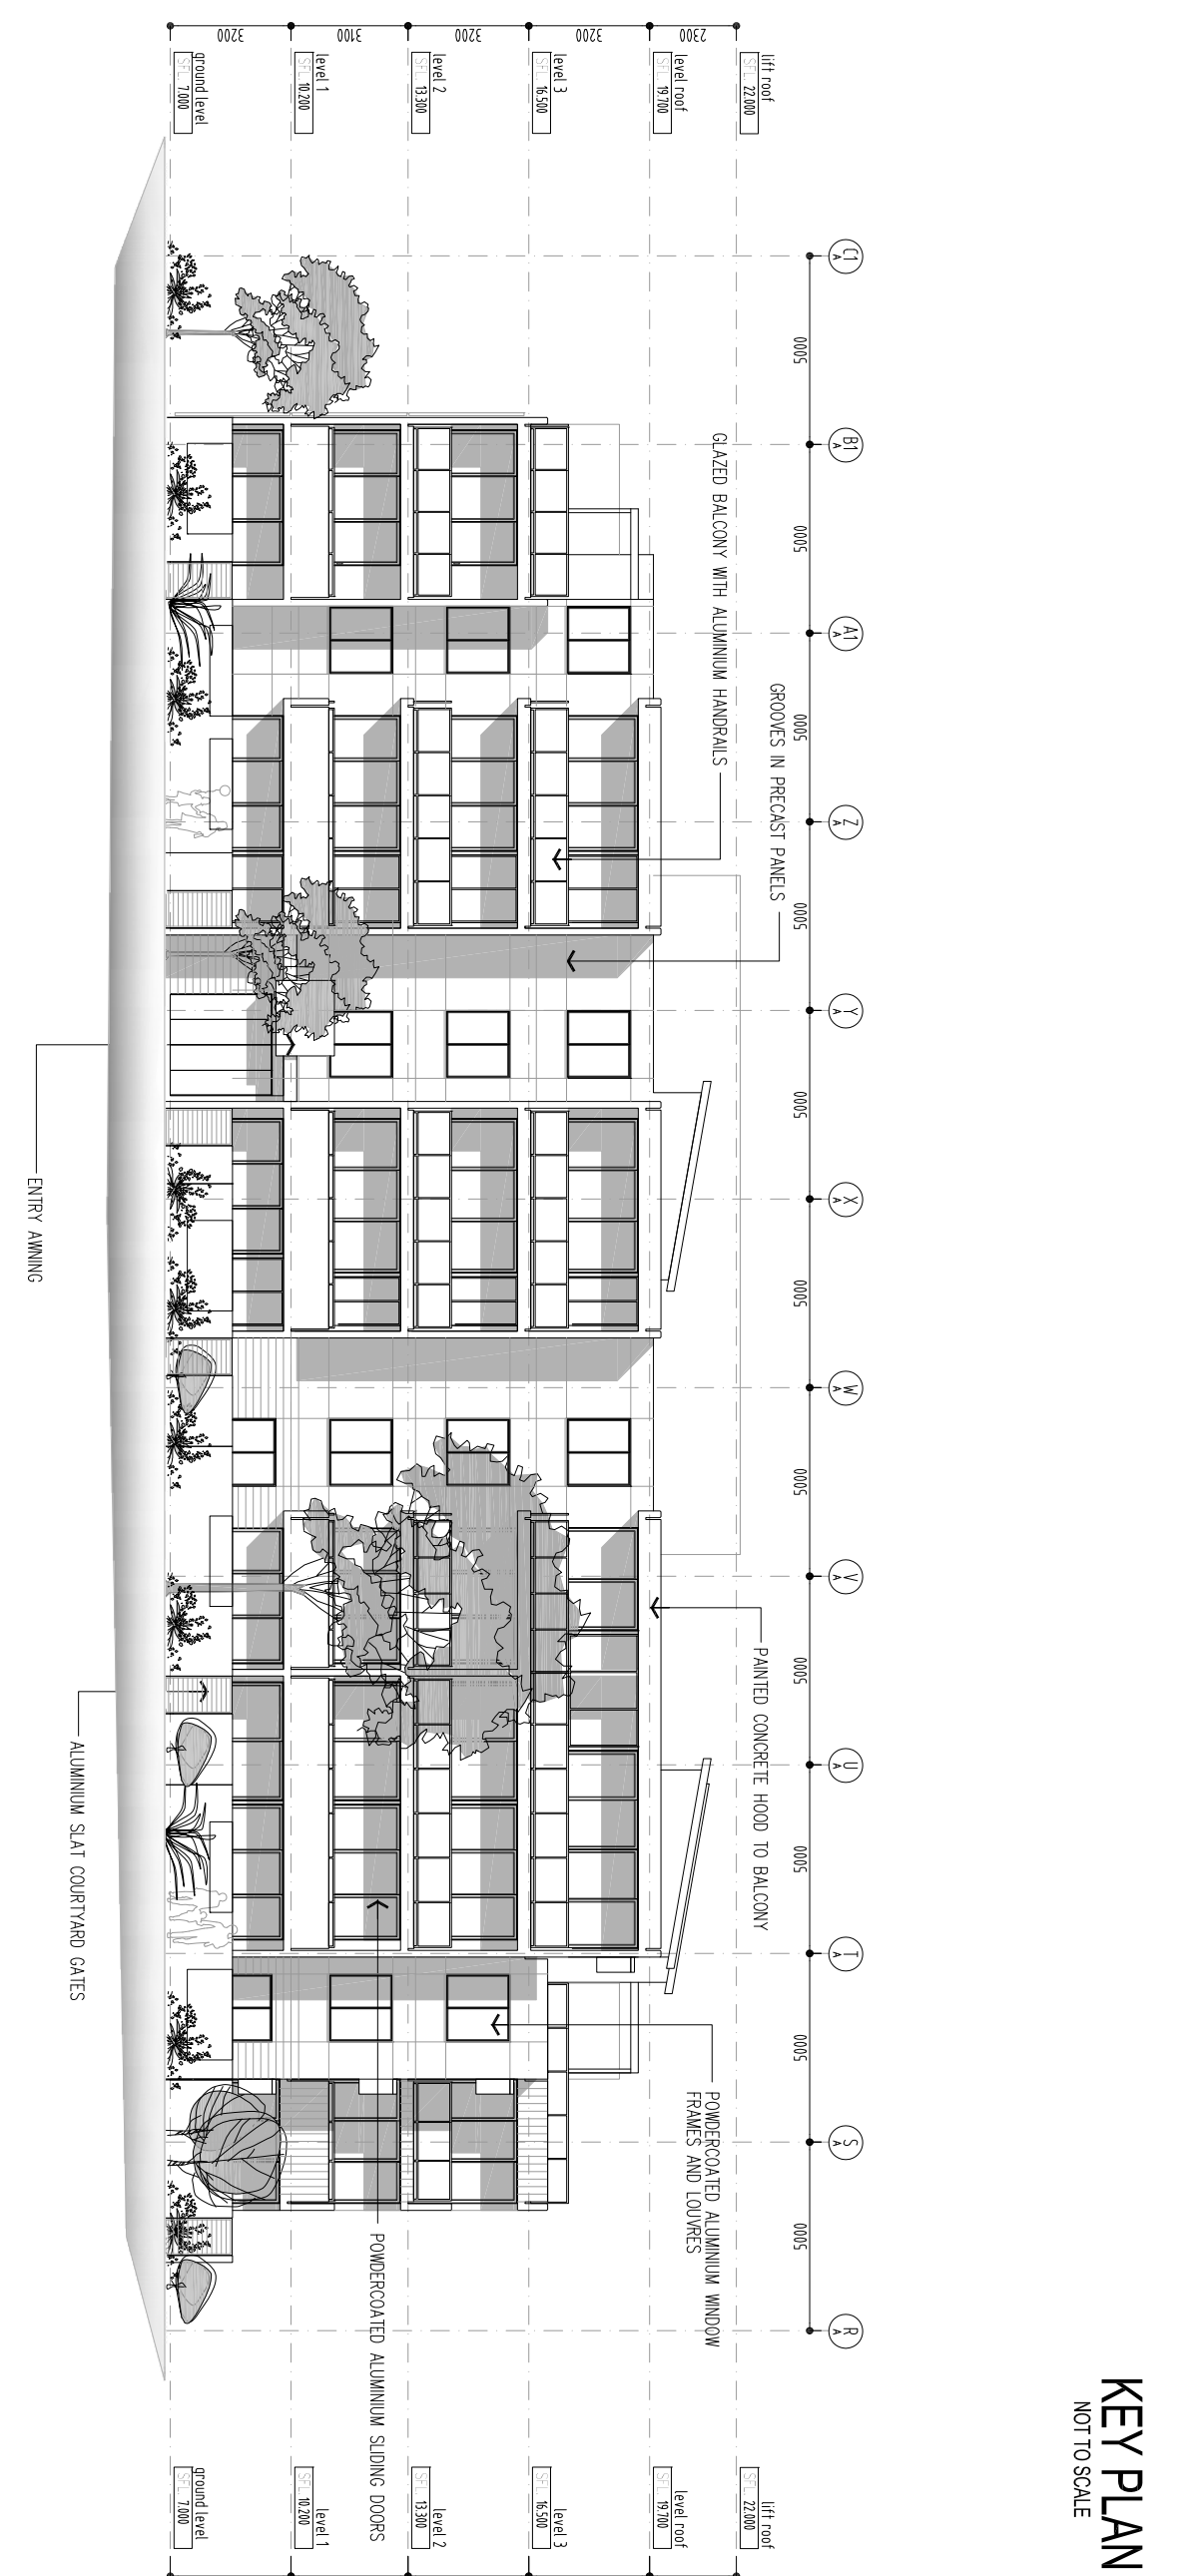


KEY PLAN

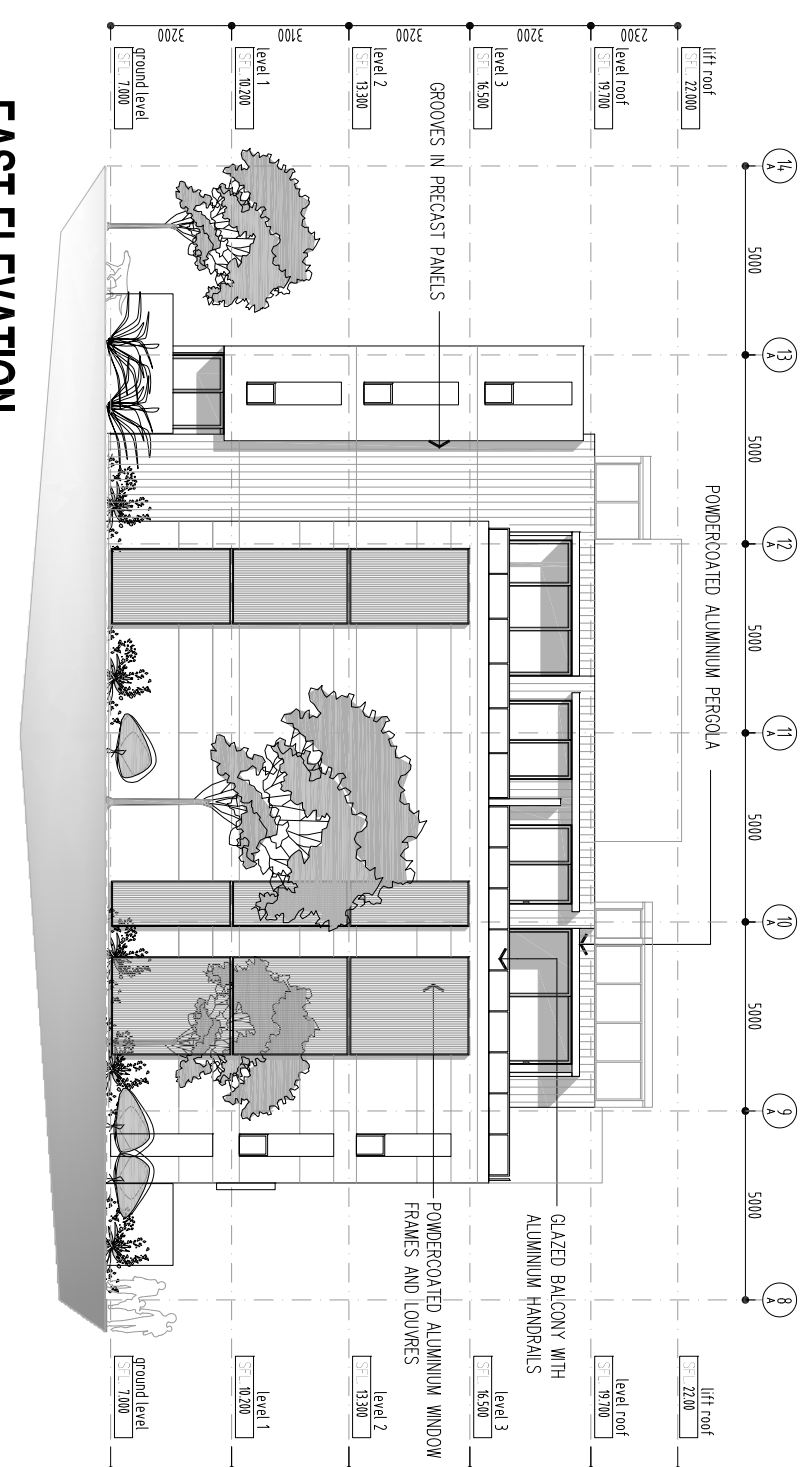

EAST ELEVATION

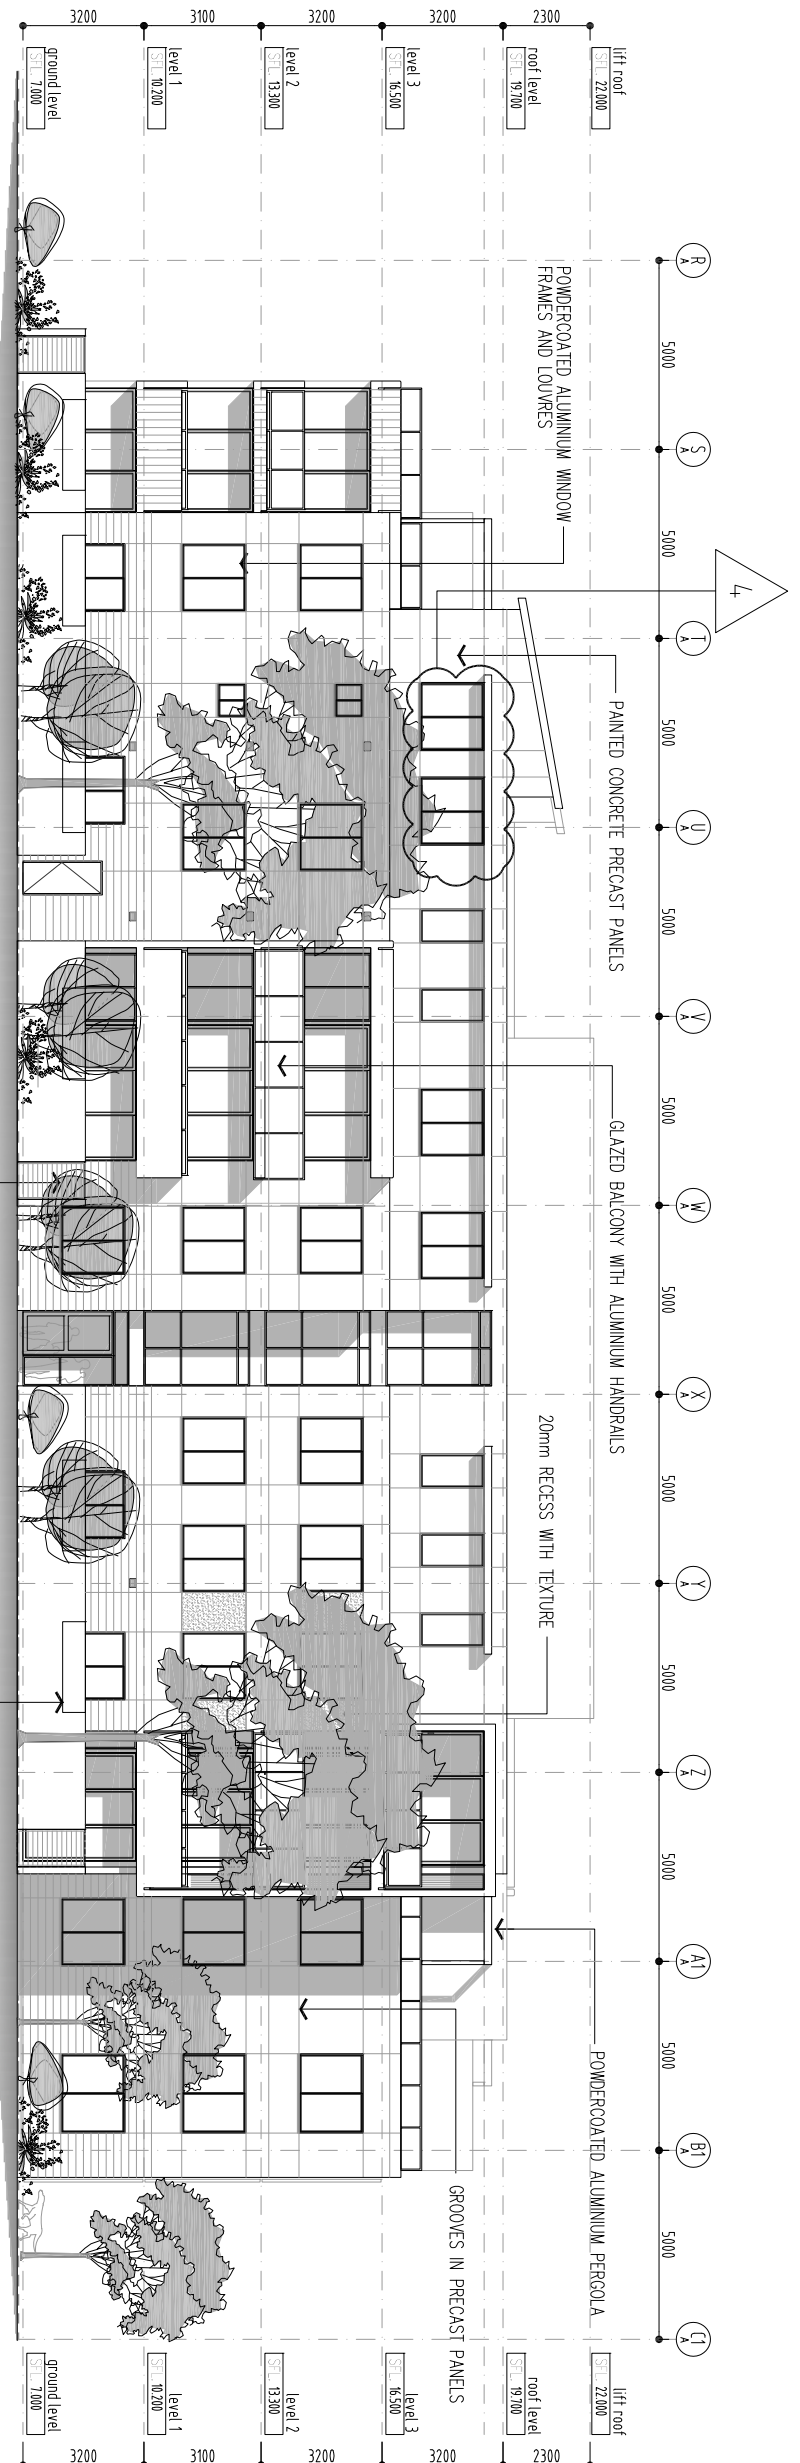

SOUTH ELEVATION

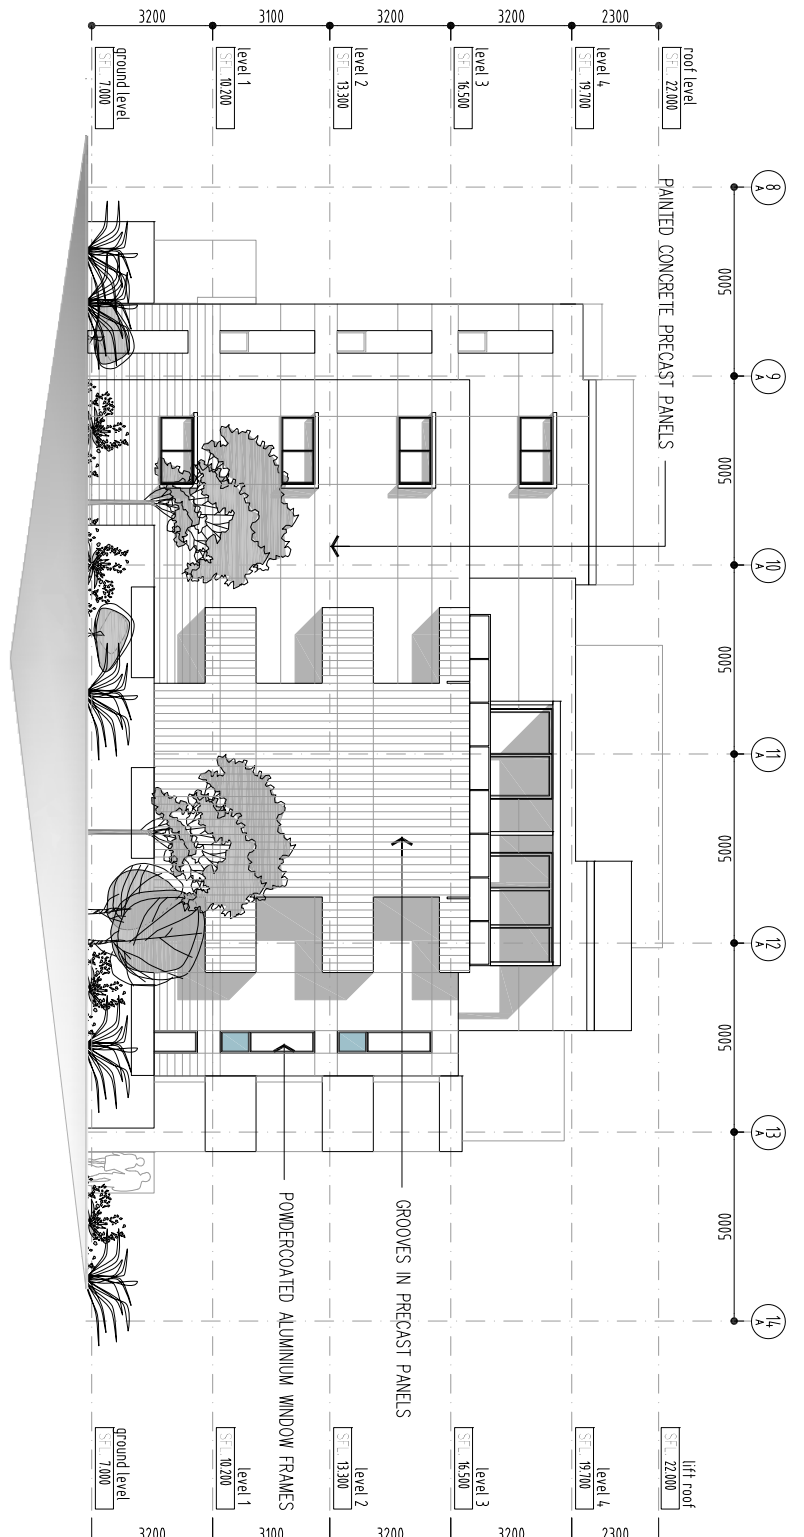

WEST ELEVATION