




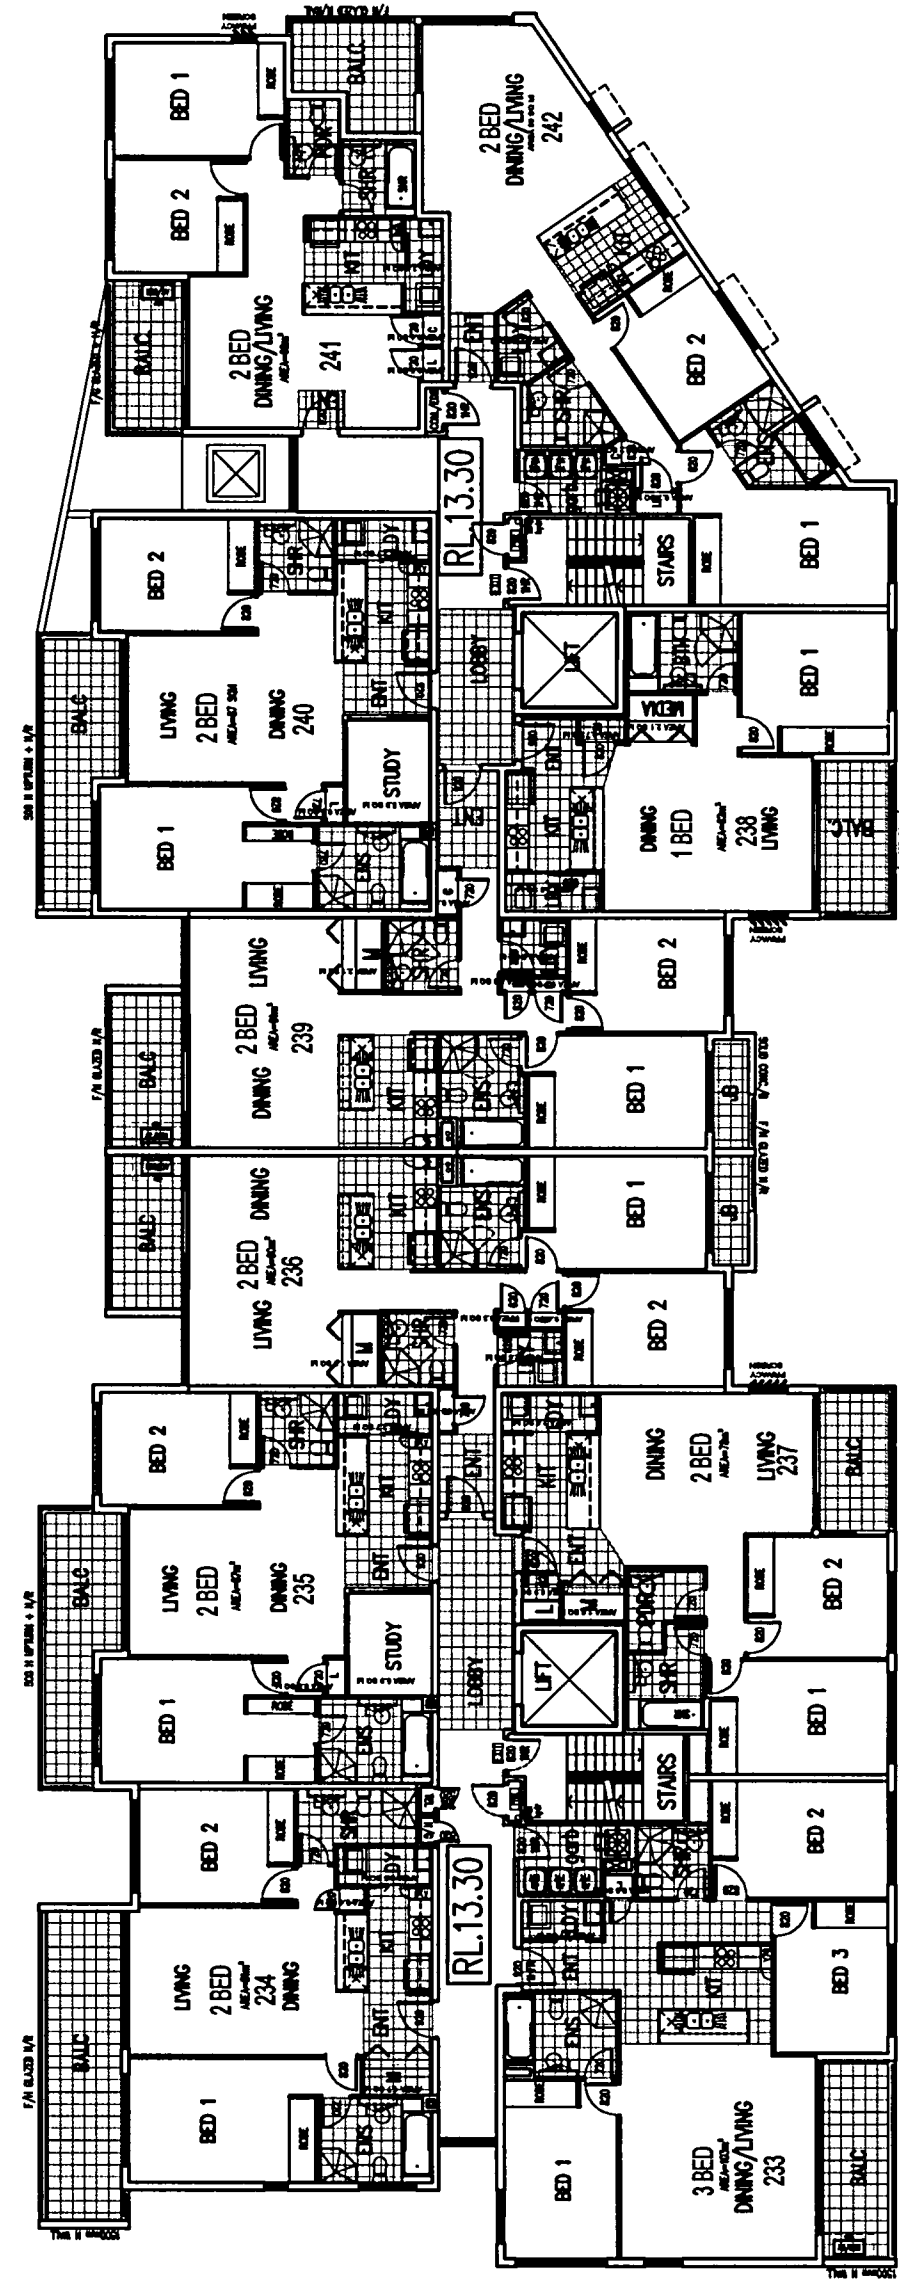


LEVEL 2 - FLOOR PLAN

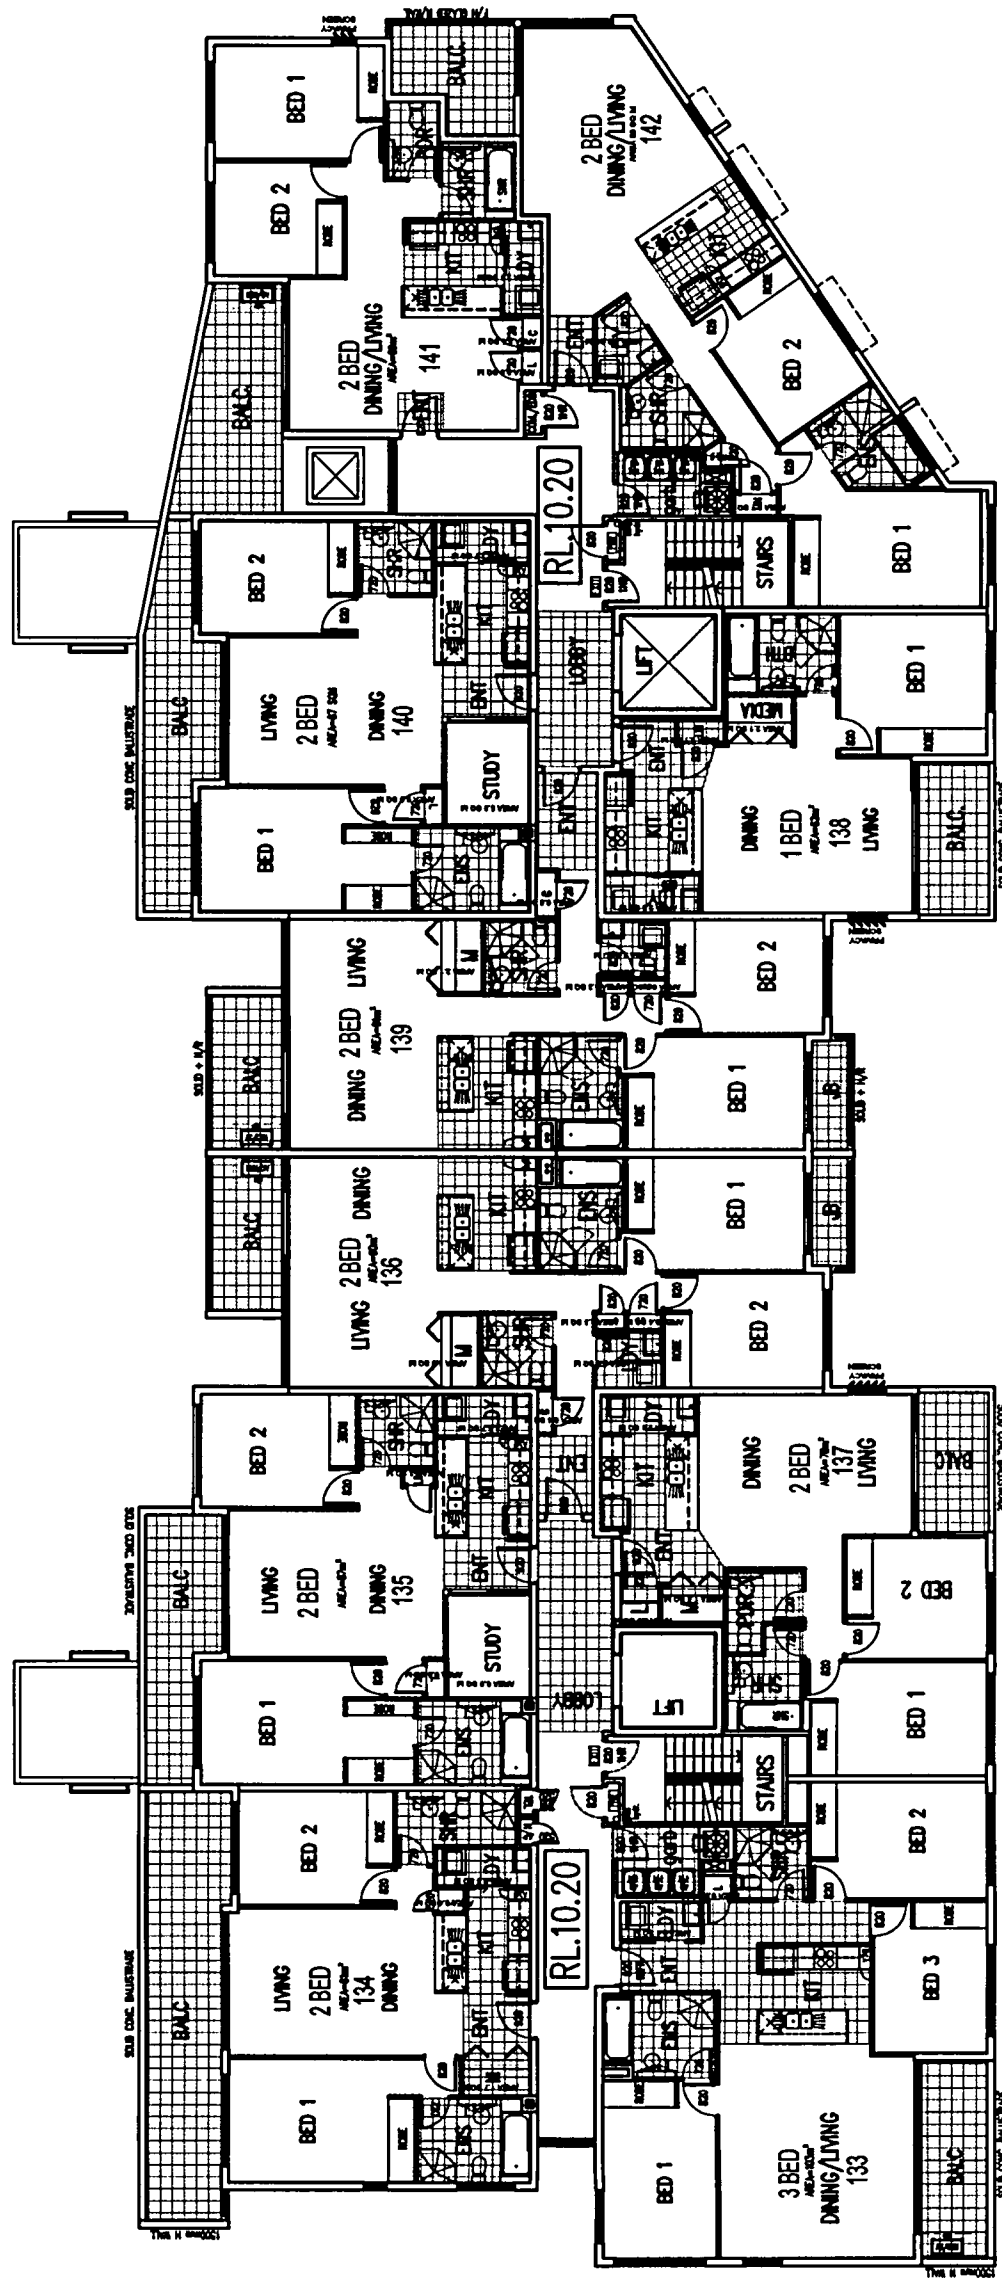


LEVEL 1 - FLOOR PLAN

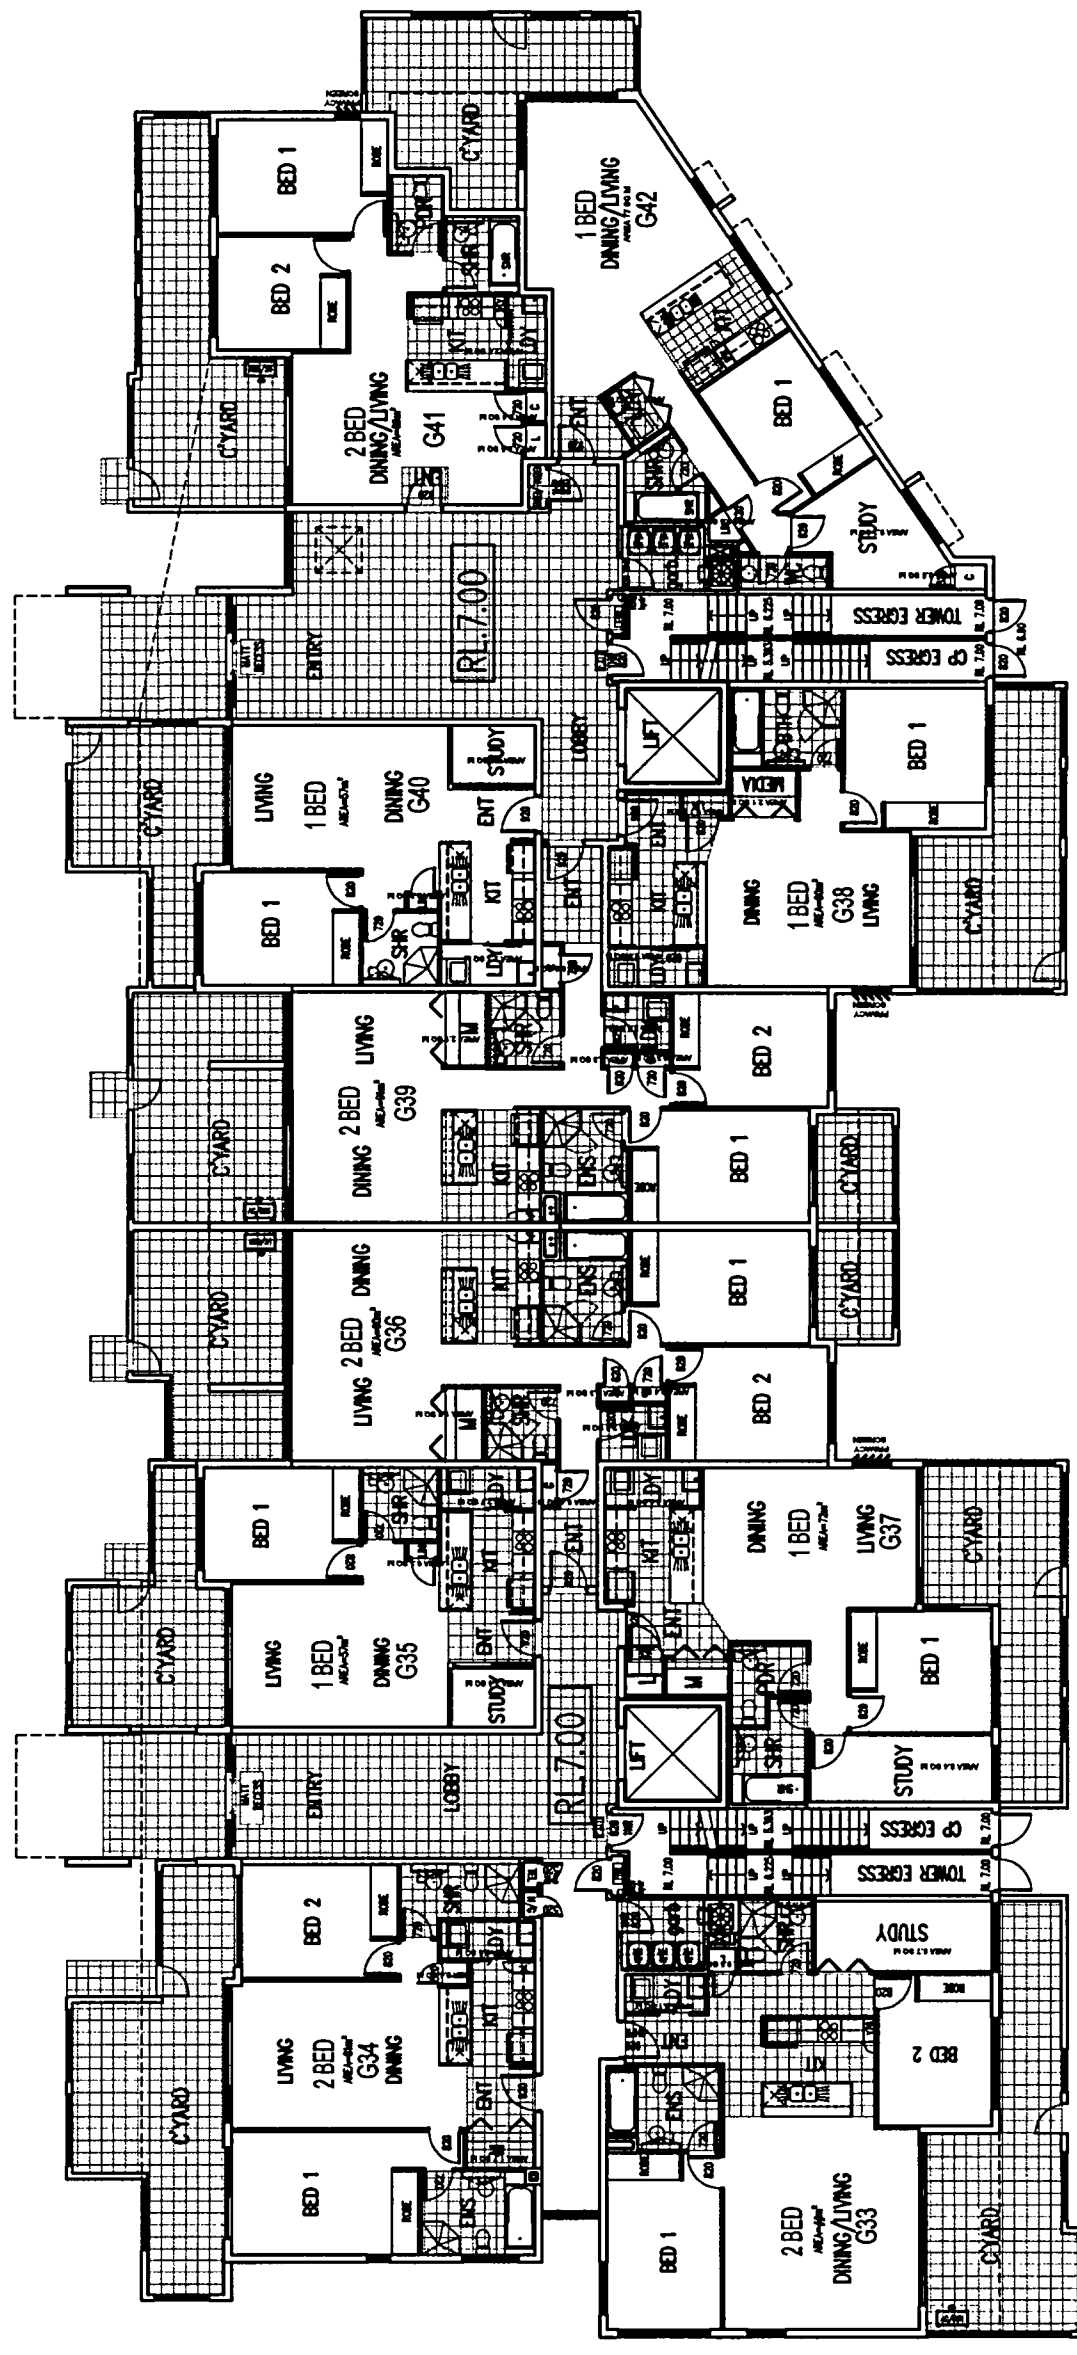


GROUND - FLOOR PLAN

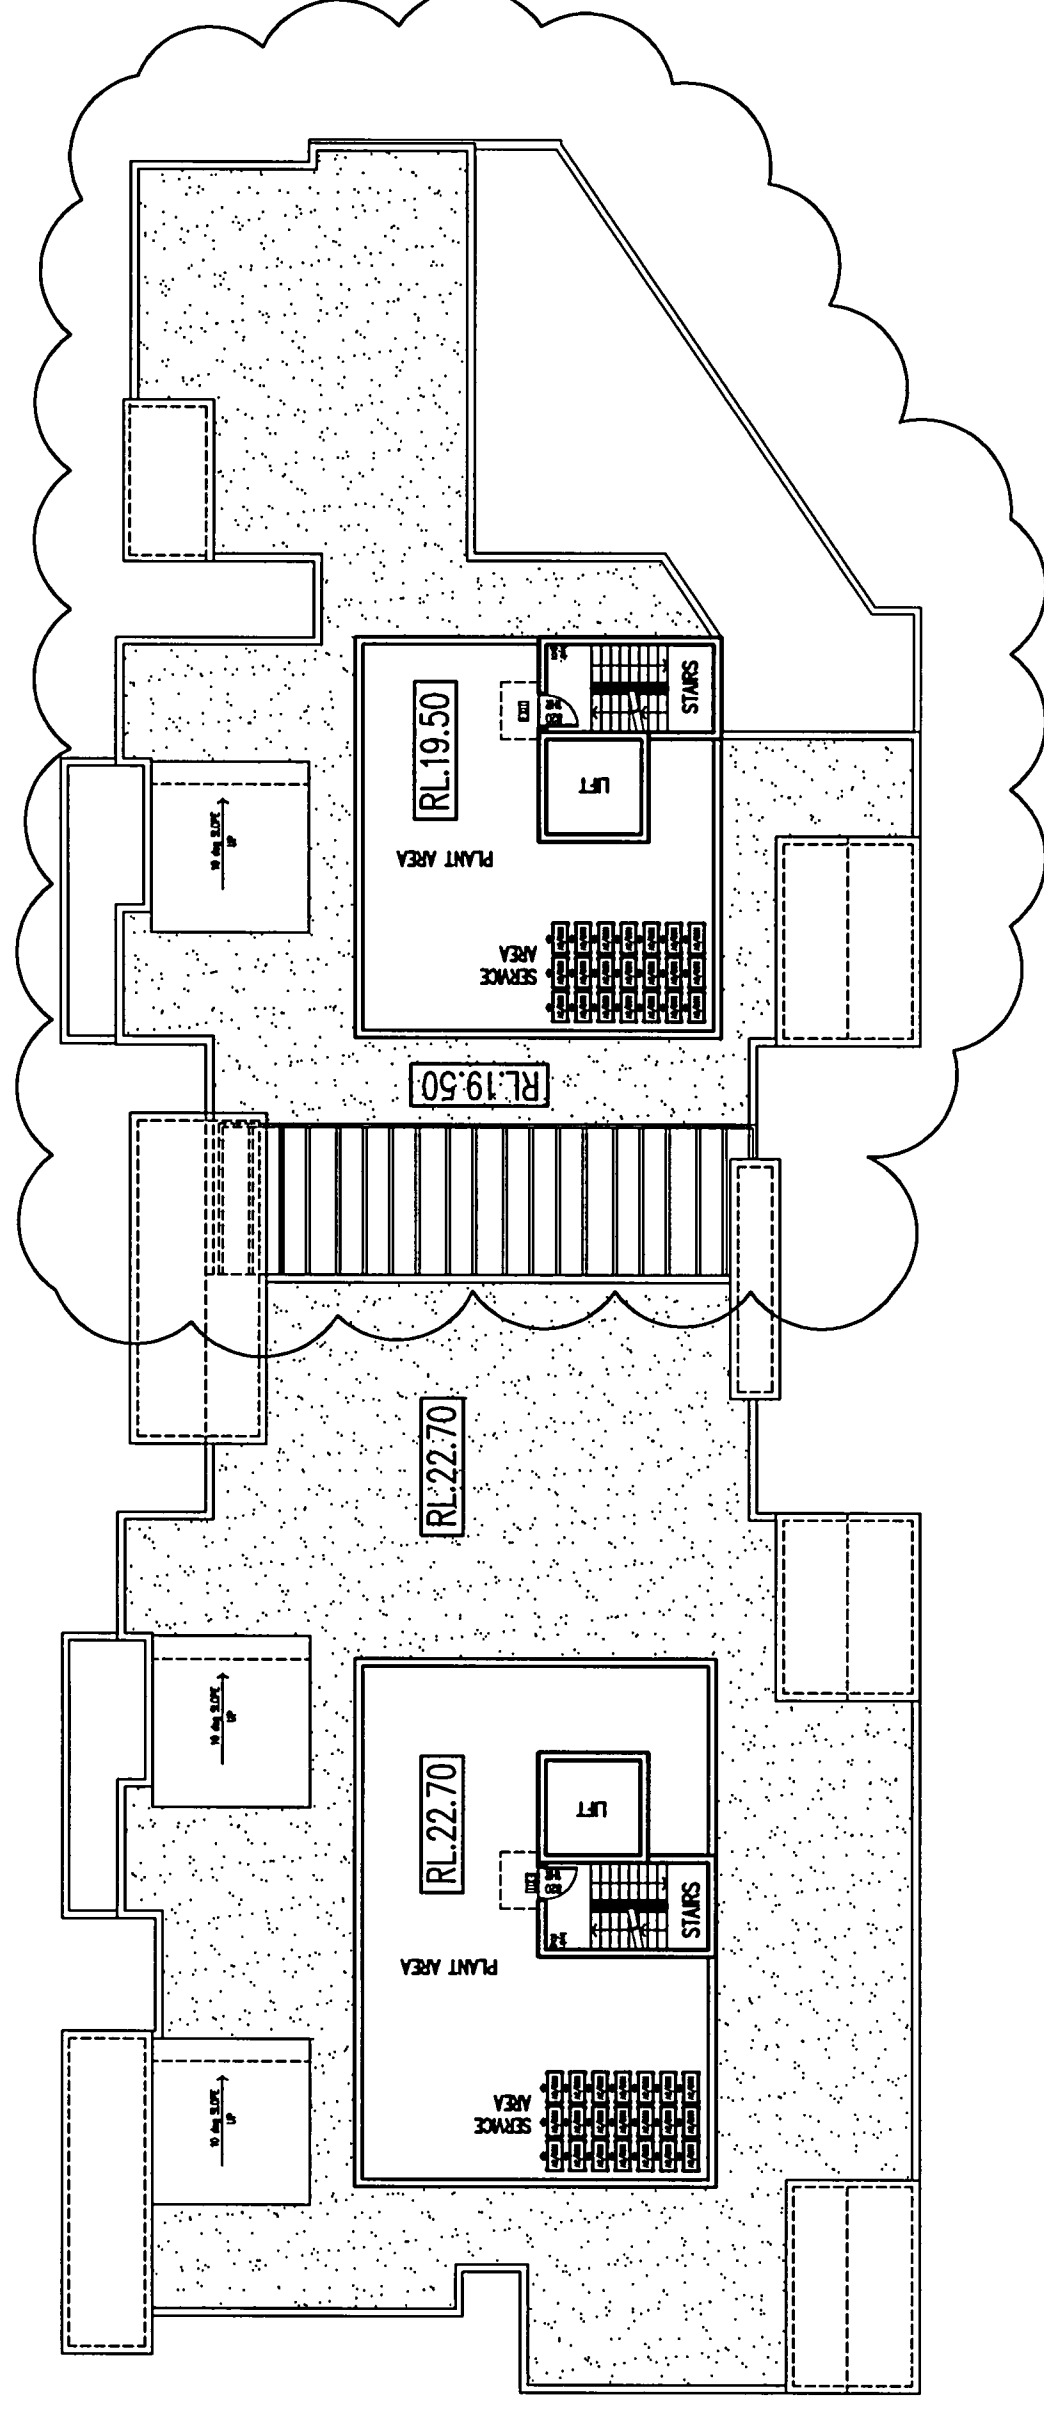


ROOF PLAN

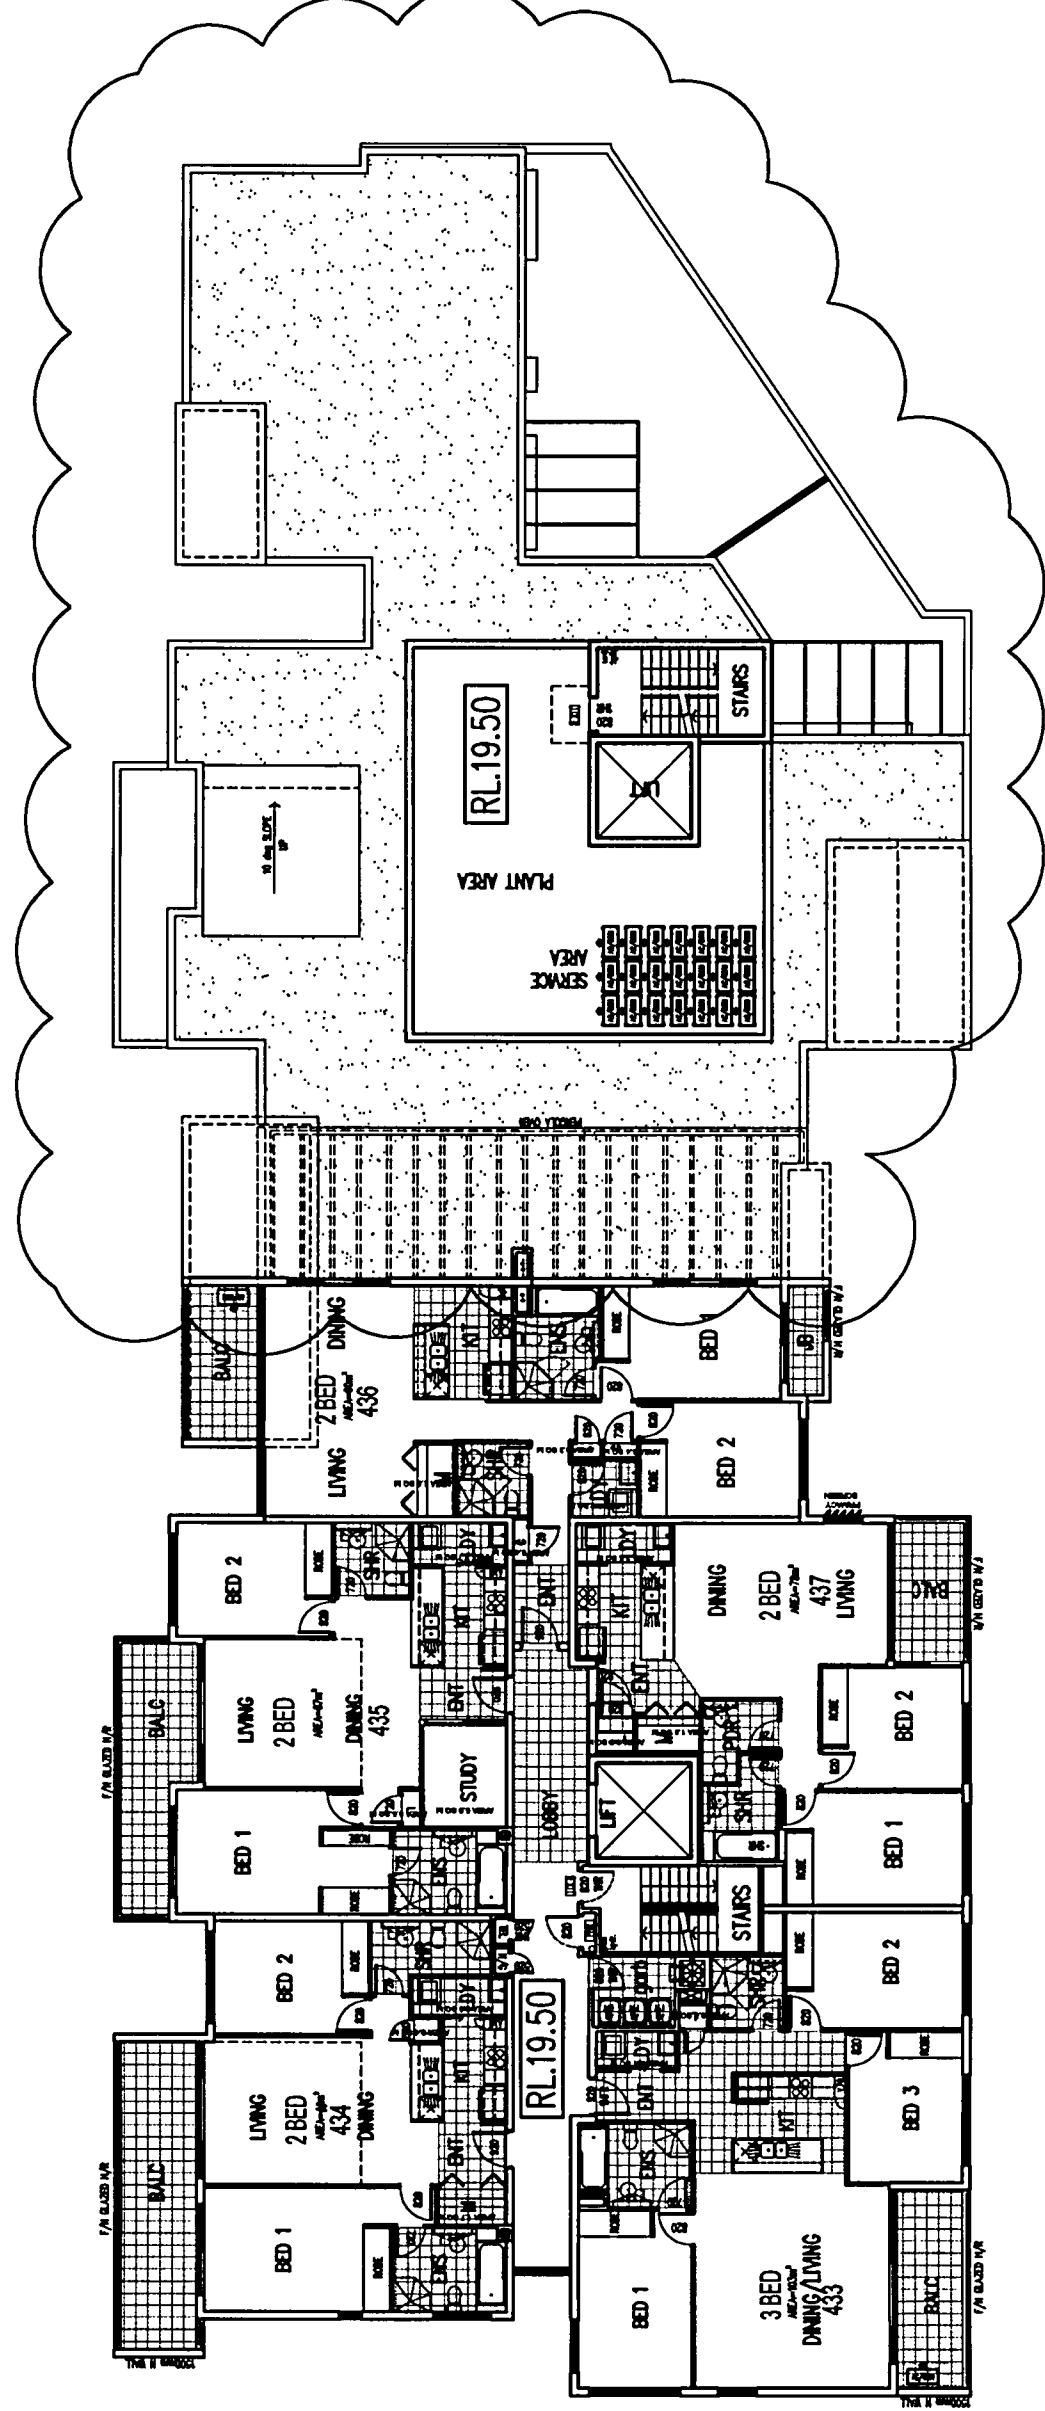


LEVEL 4 - FLOOR PLAN

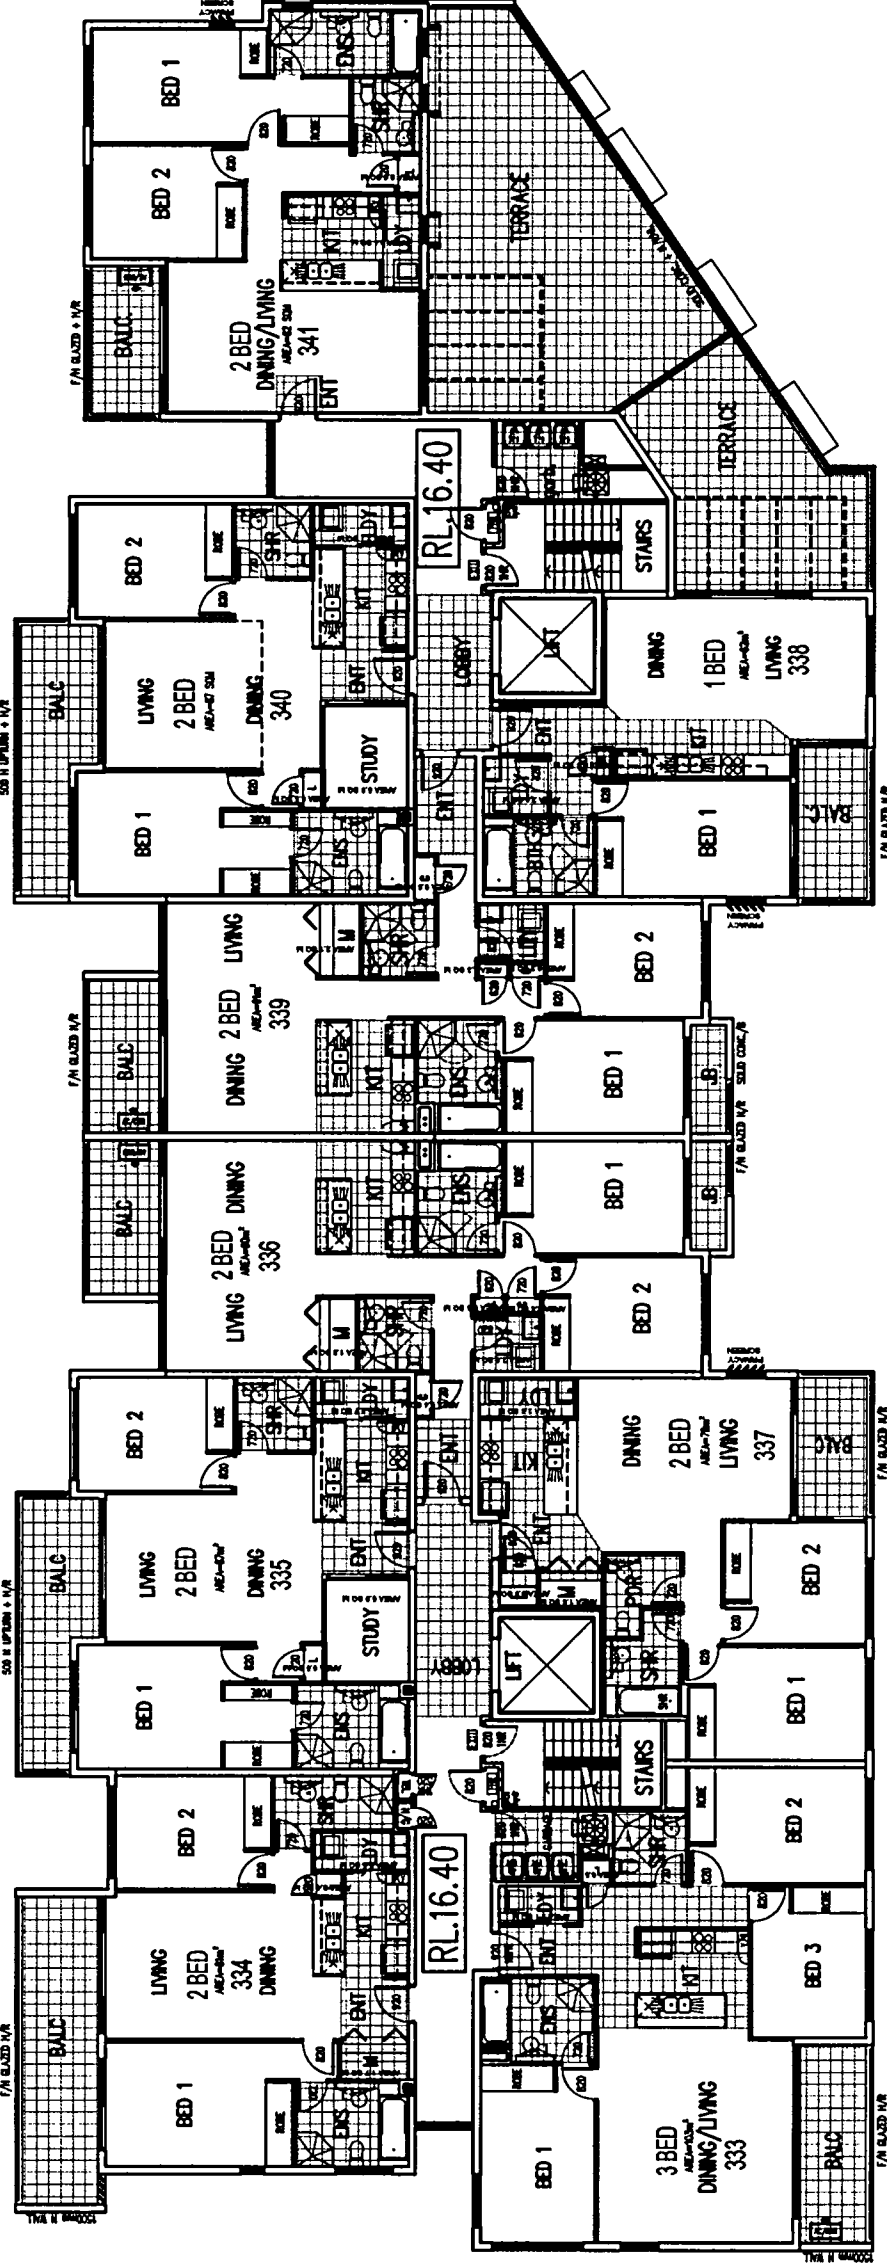


LEVEL 3 - FLOOR PLAN

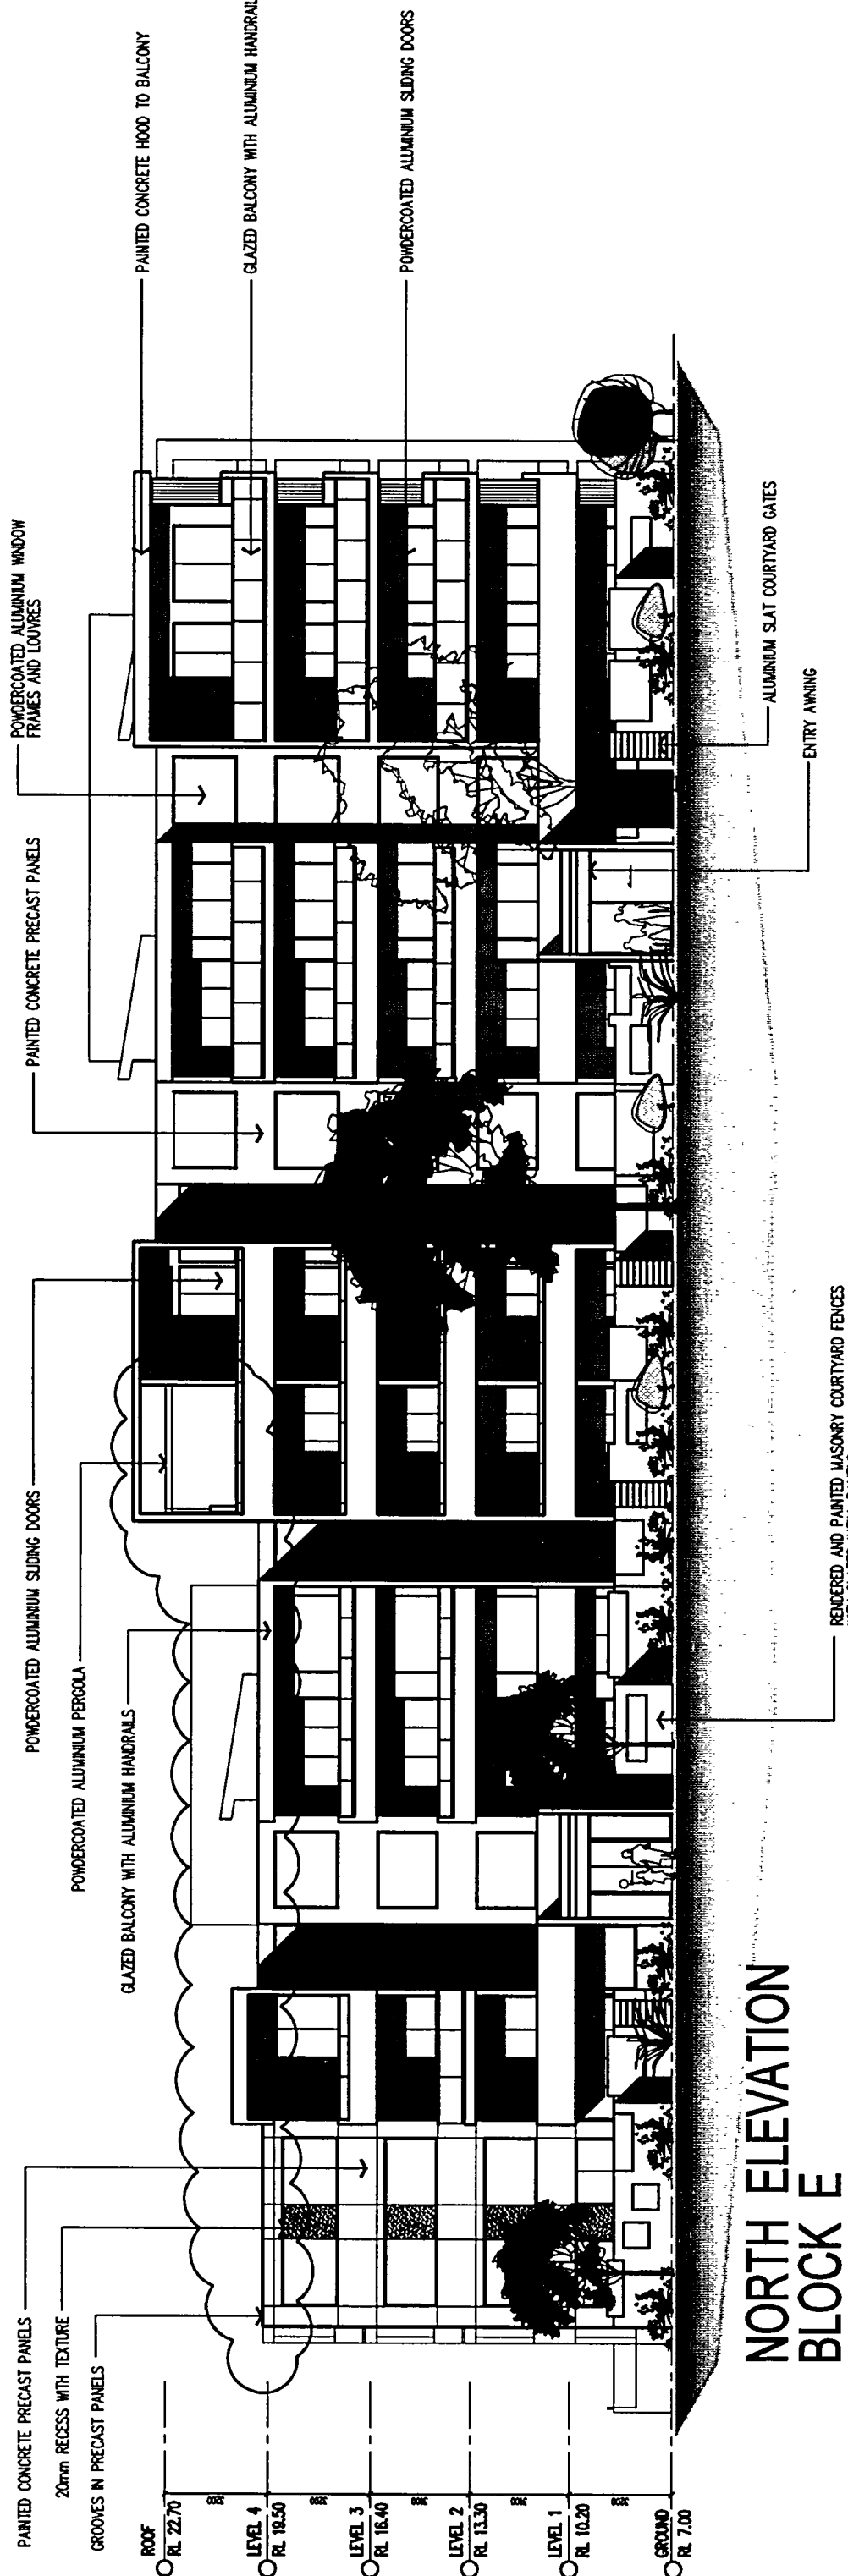


NORTH ELEVATION
BLOCK E

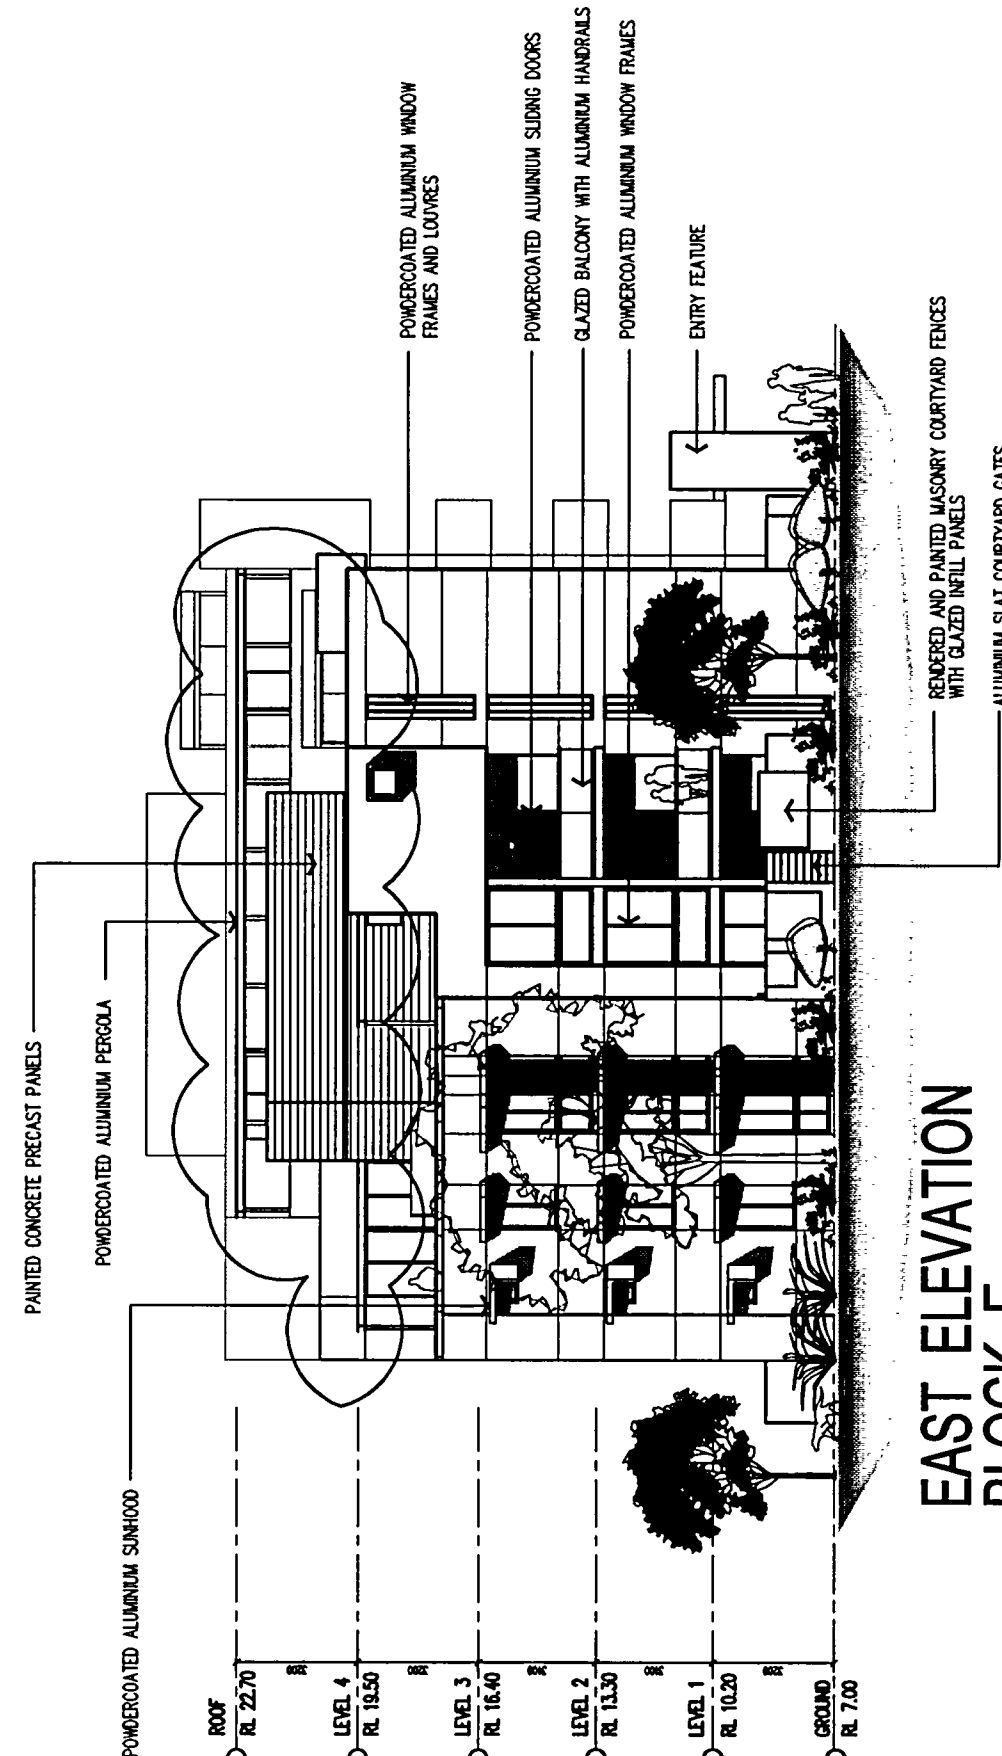

EAST ELEVATION
BLOCK E

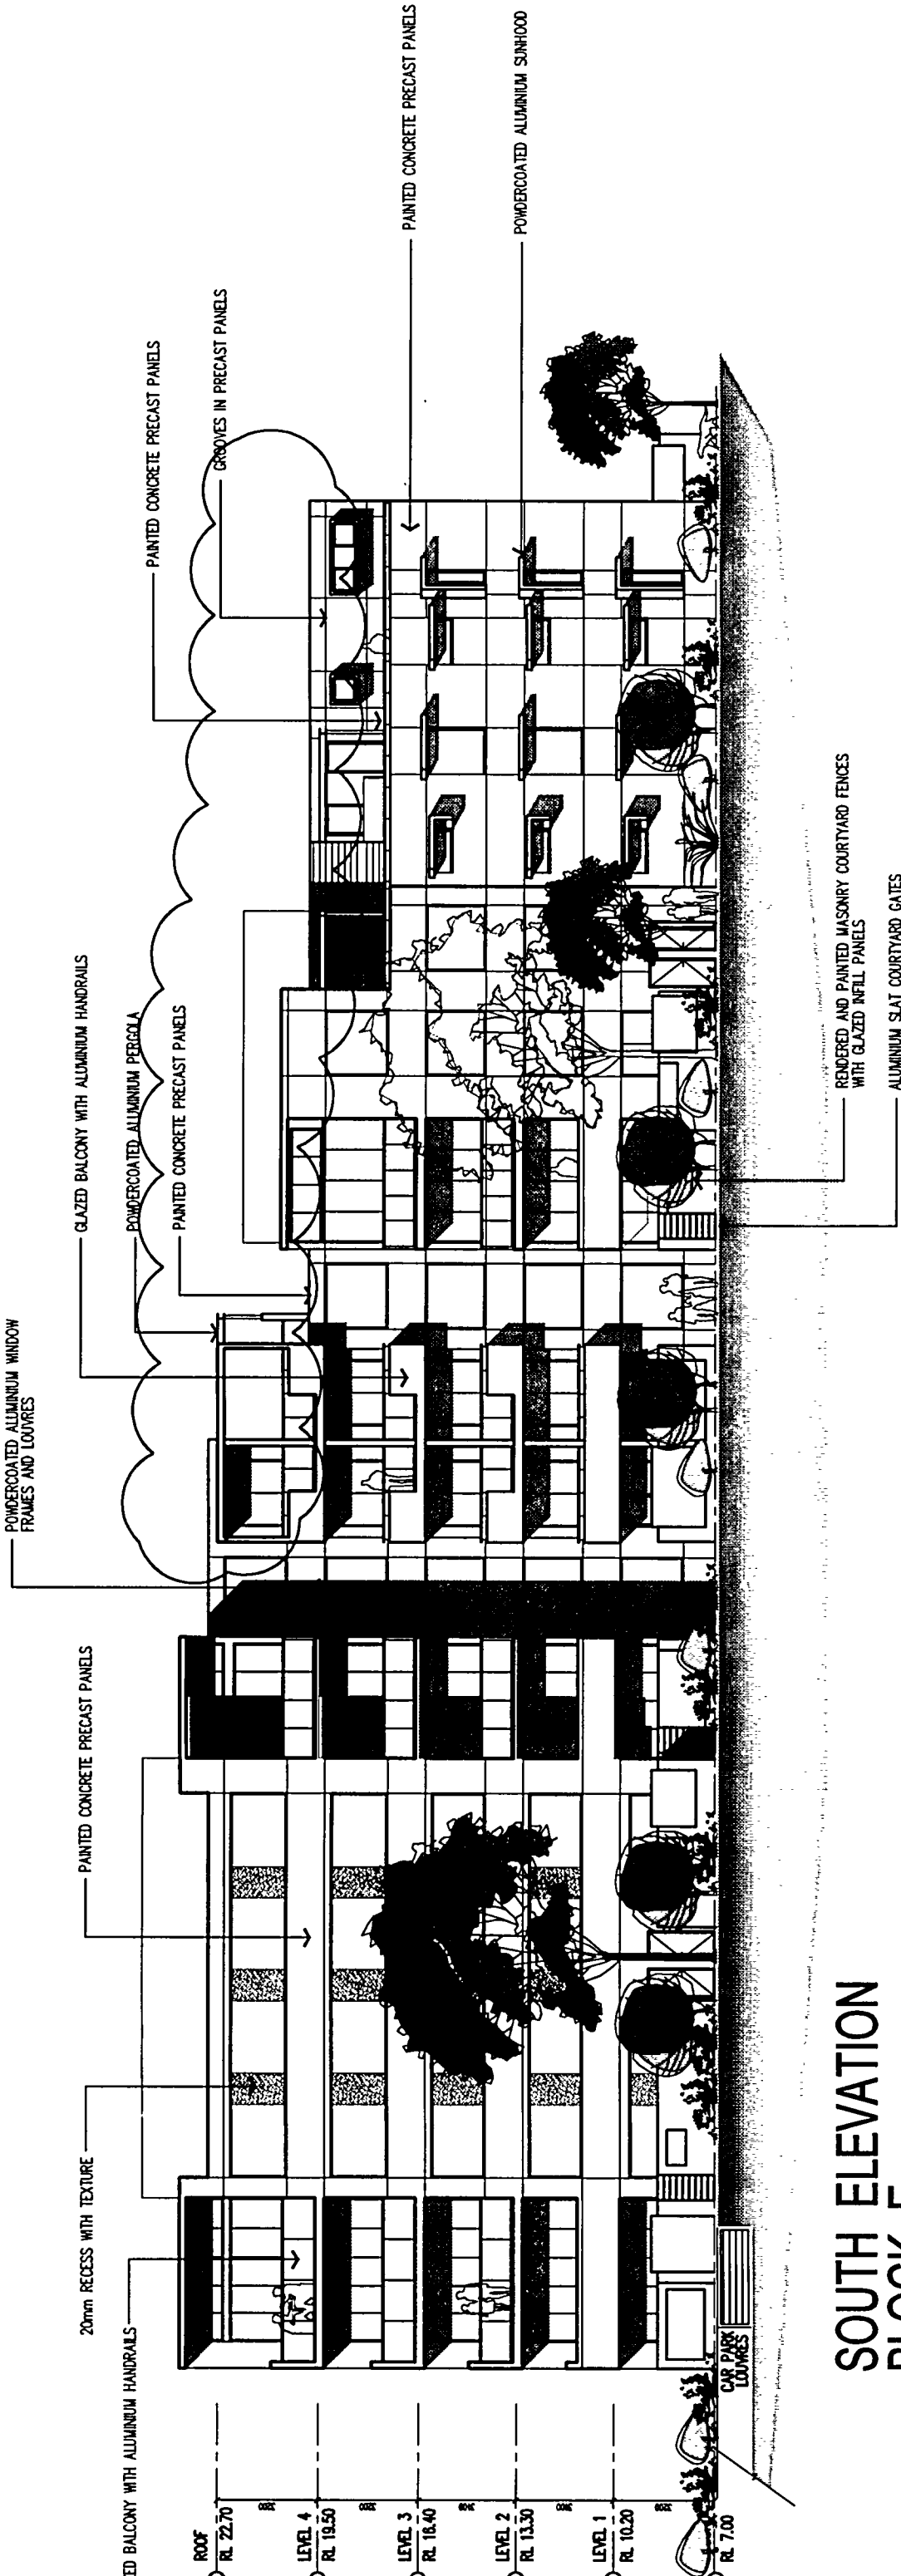

SOUTH ELEVATION
BLOCK E

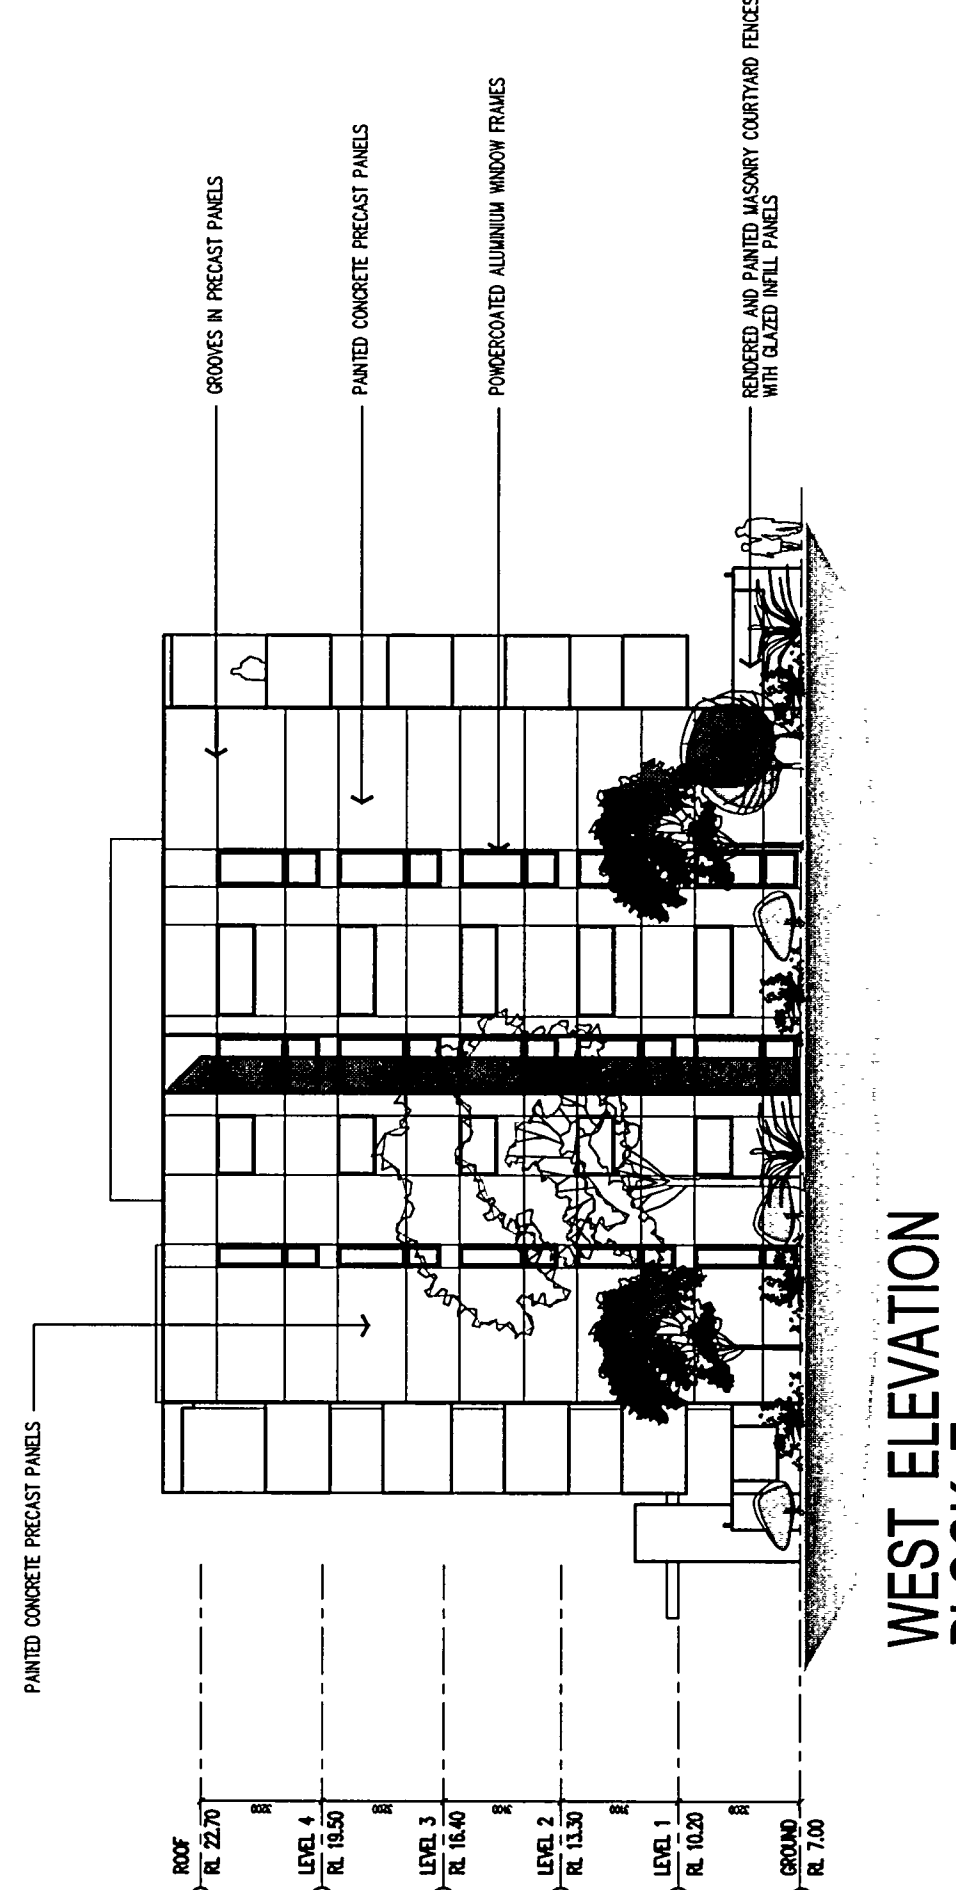

WEST ELEVATION
BLOCK E

NEW SOUTH WALES
GOVERNMENT
Planning
Issued under the Environmental Planning and Assessment Act 1979
Approved Application No. 15/19/1517
granted on the 15/11/11
Signed: [Signature]
Sheet No. 15 of 47

BUILDING E PLANS & ELEVATIONS
SCALE 1:200

REVISION	DATE	BY	ISSUE
1	15/11/11	15/11/11	15/11/11

REVISION	DATE	BY	ISSUE
1	15/11/11	15/11/11	15/11/11

