


ROOF
RL 105.50

LEVEL 3
RL 101.50

LEVEL 2
RL 97.50

LEVEL 1
RL 93.50

GROUND
RL 89.50

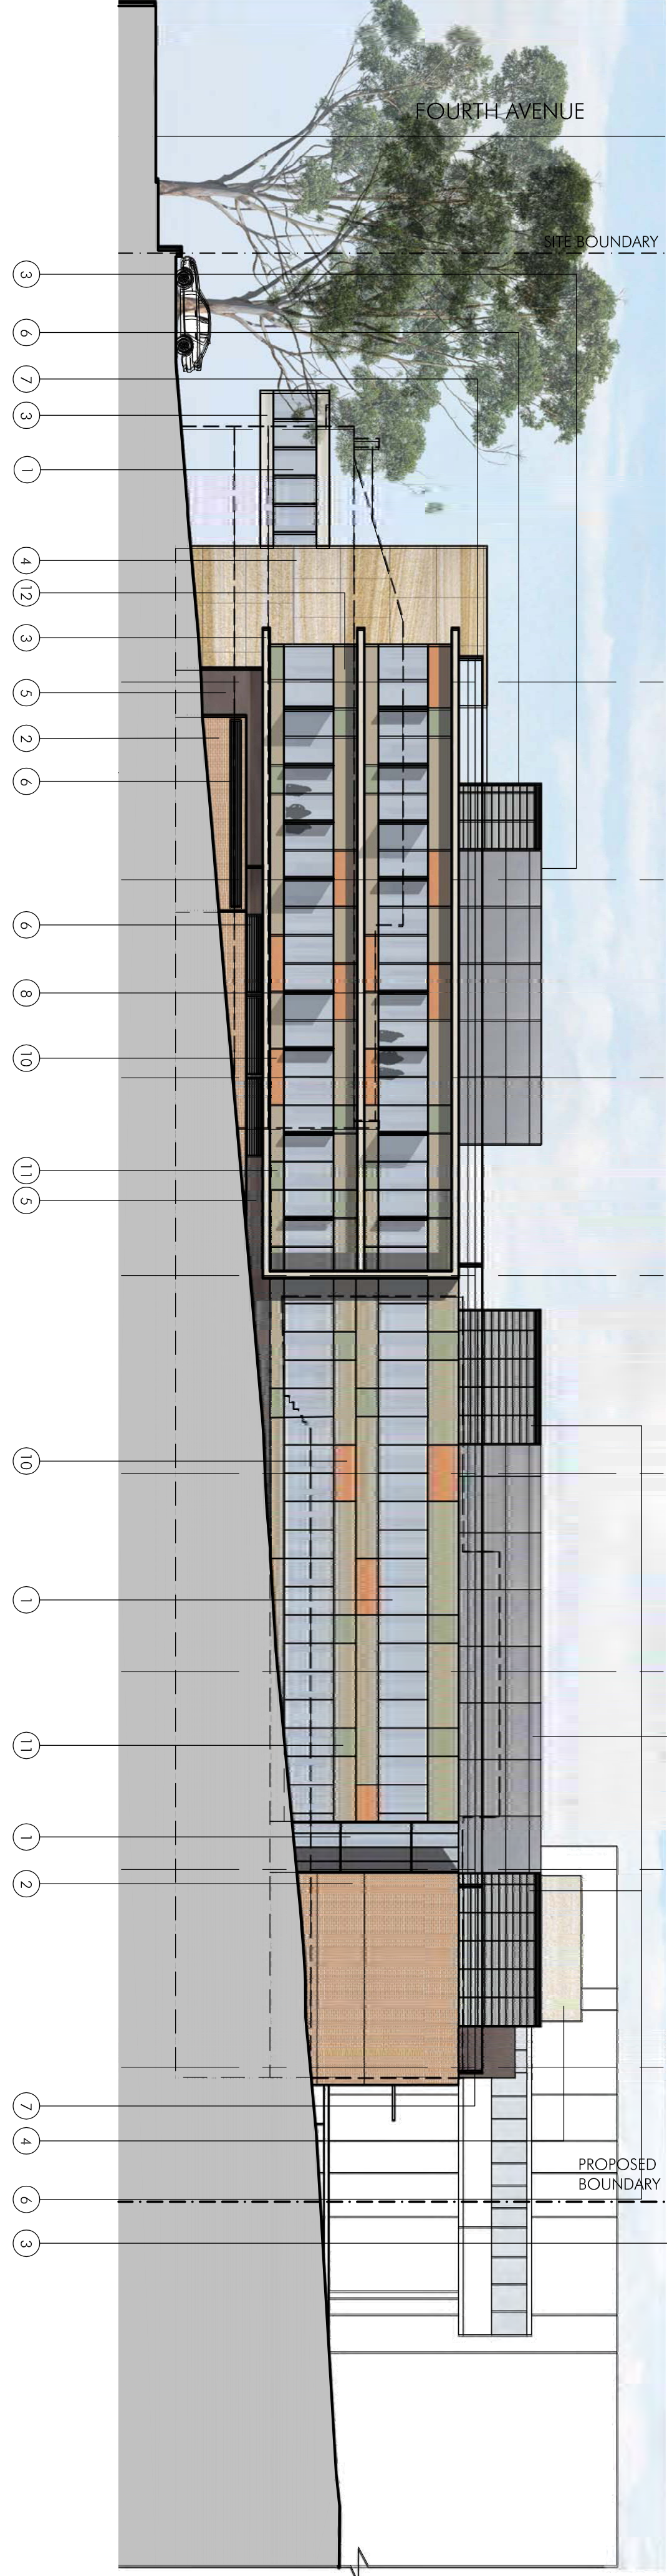

01 WEST ELEVATION
SCALE 1:200



FINISHES LEGEND	
1	GLAZING - GREY
2	BRICKWORK - SUBMITTAL SHEET
3	ALUMINIUM COMPOSITE PANELING - ANODIZED LOOK (C1)
4	SANDSTONE - MEDIUM WHITE, MEDIUM BROWN
5	MASONRY STAIN - CHARHITE - LIGHTS, ANODIZED FRAME - SATIN CHARCOAL GREY
6	ALUMINIUM ANODIZED FRAME - SATIN CHARCOAL GREY
7	METAL ROOF SHEETING - SHALE GREY
8	METAL ROOF SHEETING - COPPER FINISH
9	METAL WALL PANELING - MET GREEN
10	METAL WALL PANELING - MET GREEN
11	METAL WALL PANELING - MET GREEN
12	METAL WALL PANELING - STONE