


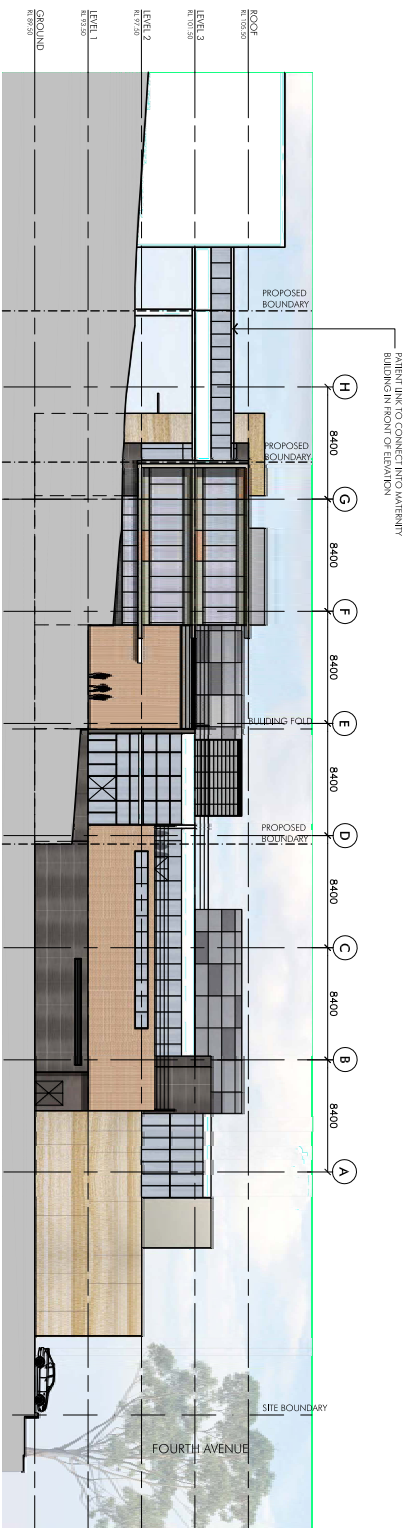

01 SOUTH ELEVATION
SCALE 1:200



02 EAST ELEVATION
SCALE 1:200