




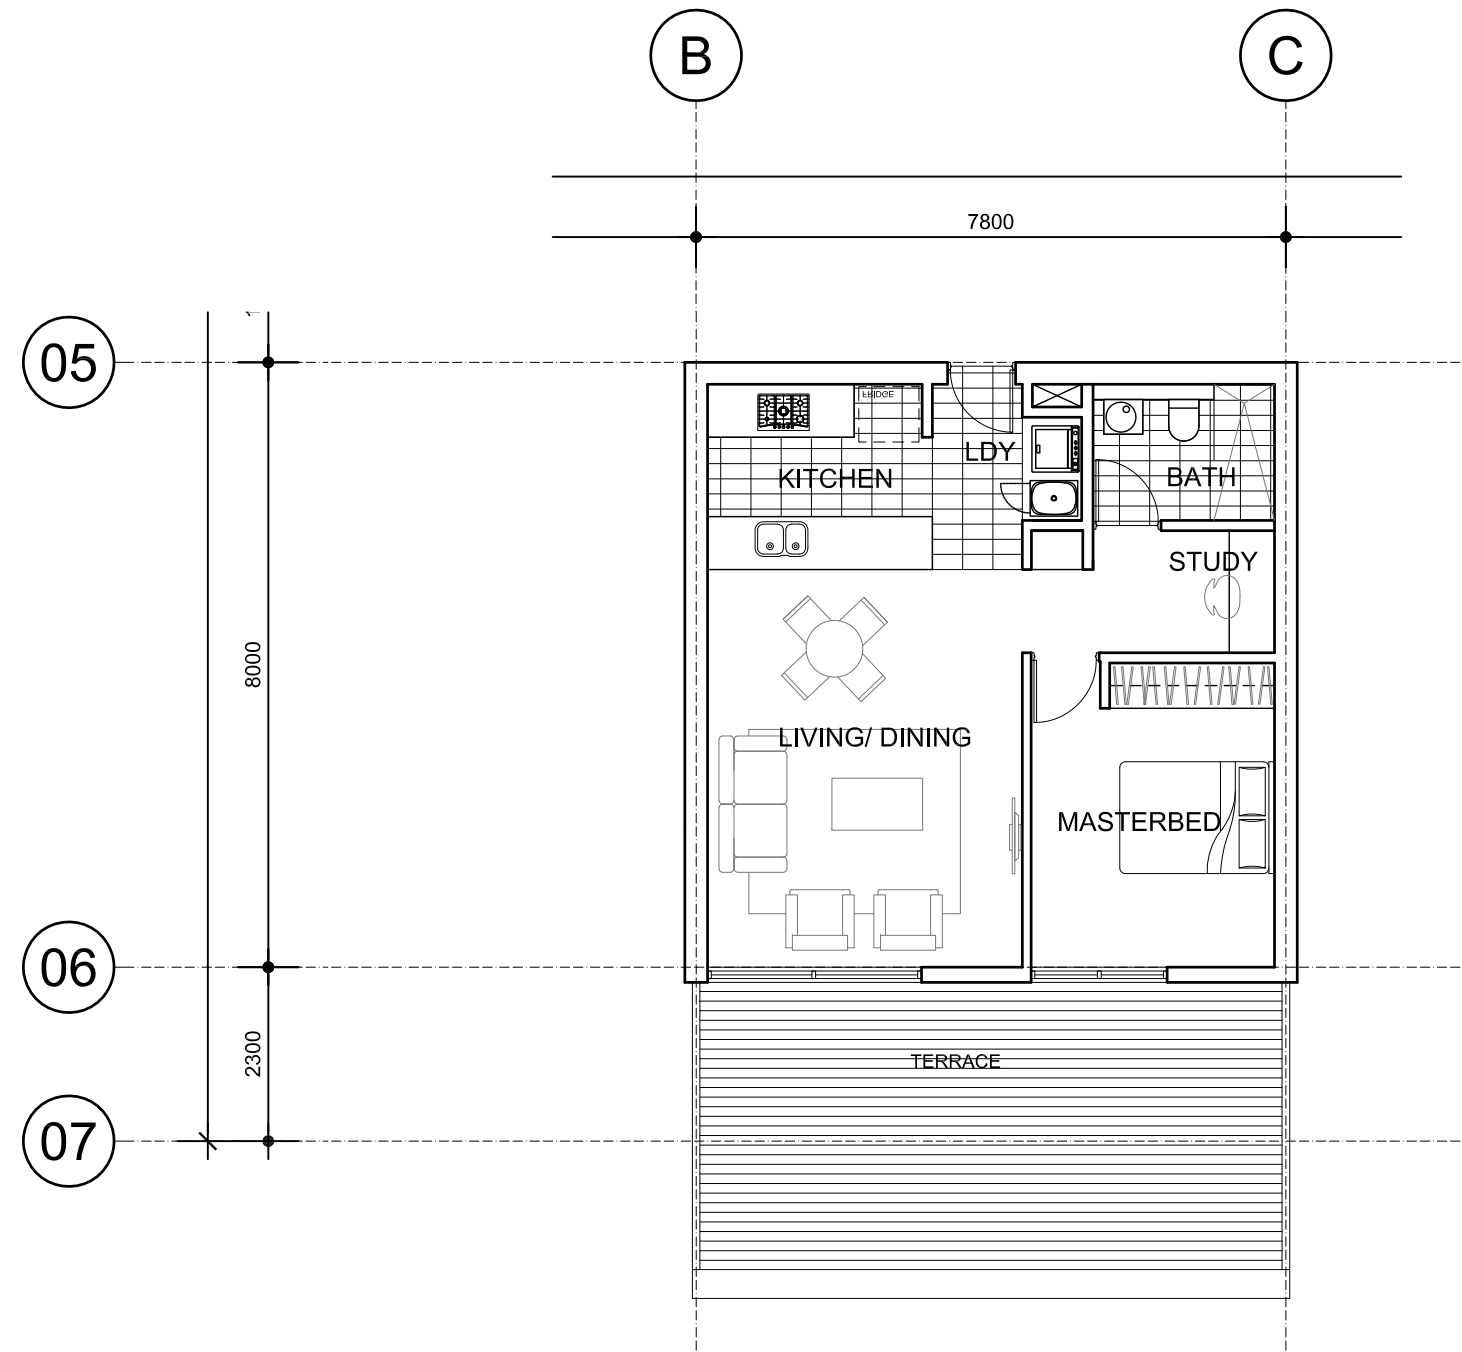


TYPICAL FLOOR PLAN - 1 BEDROOM

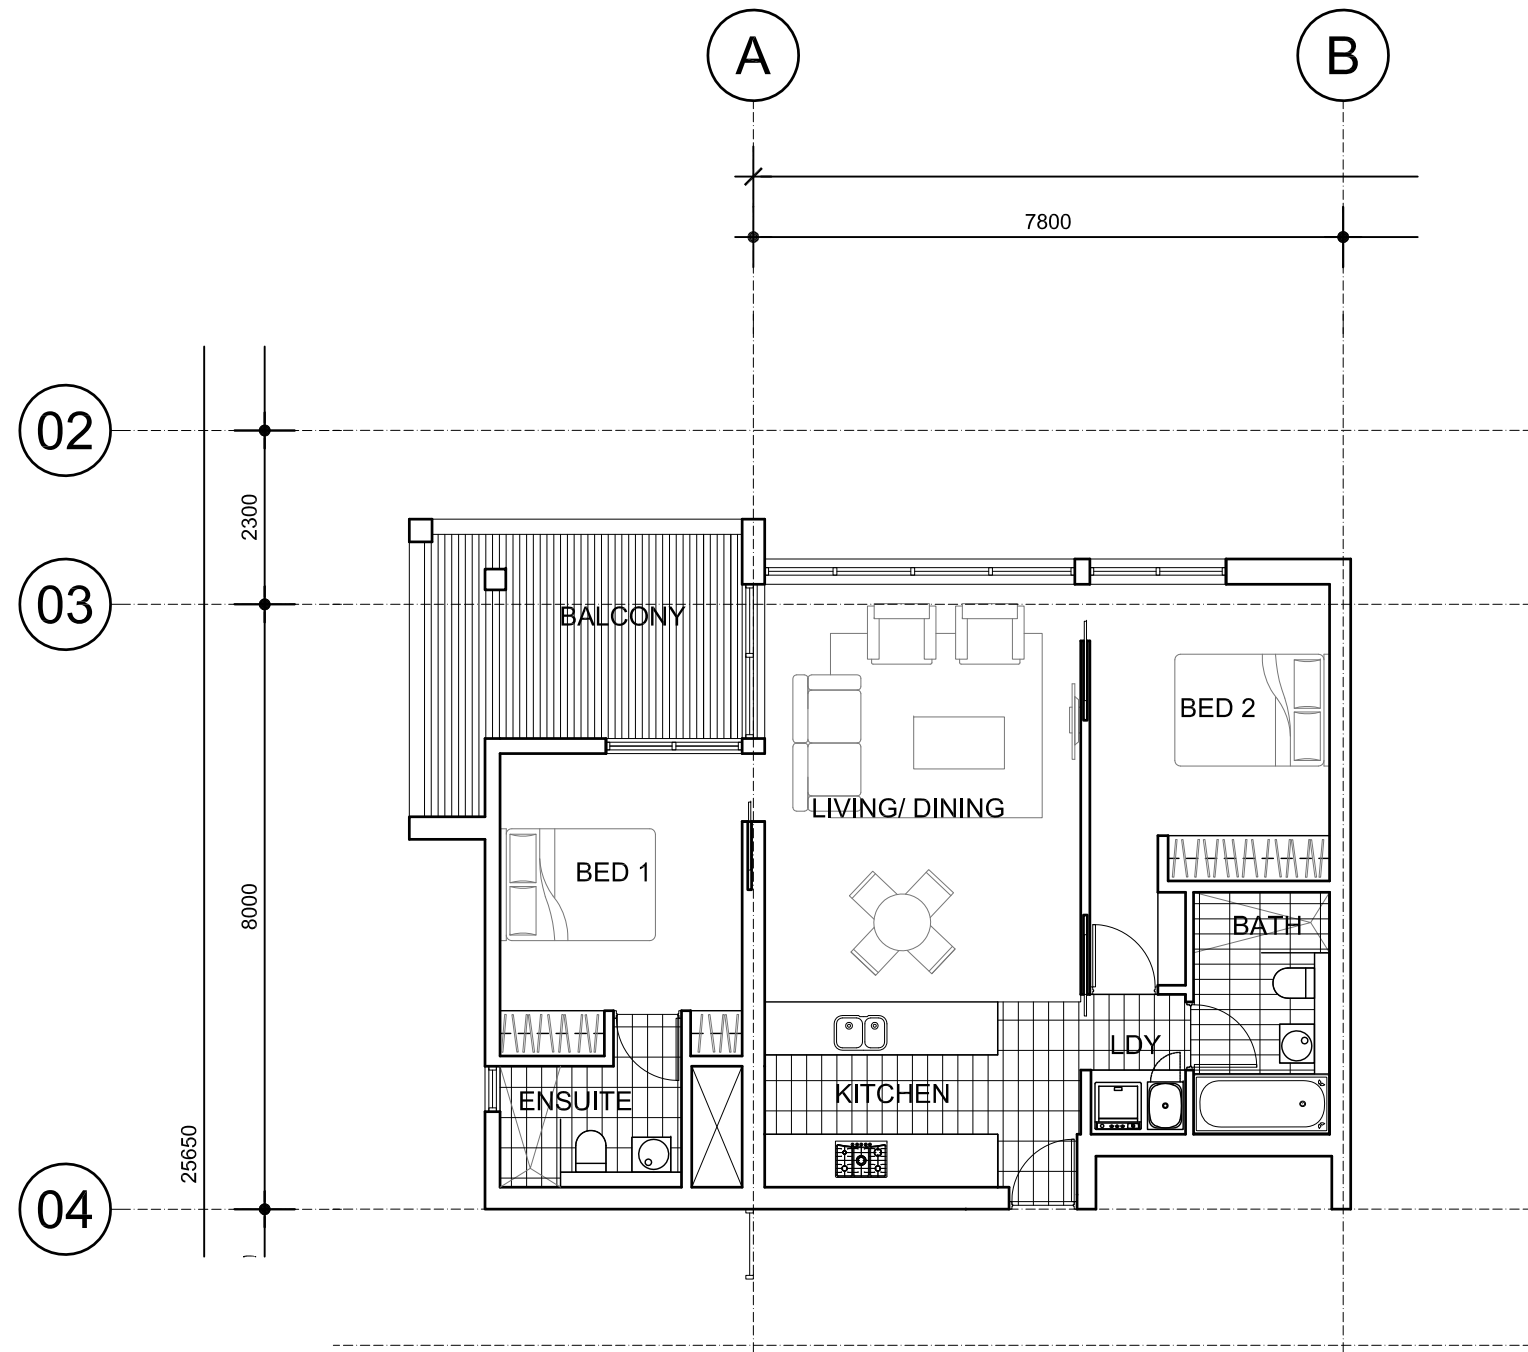


TYPICAL FLOOR PLAN - 2 BEDROOM

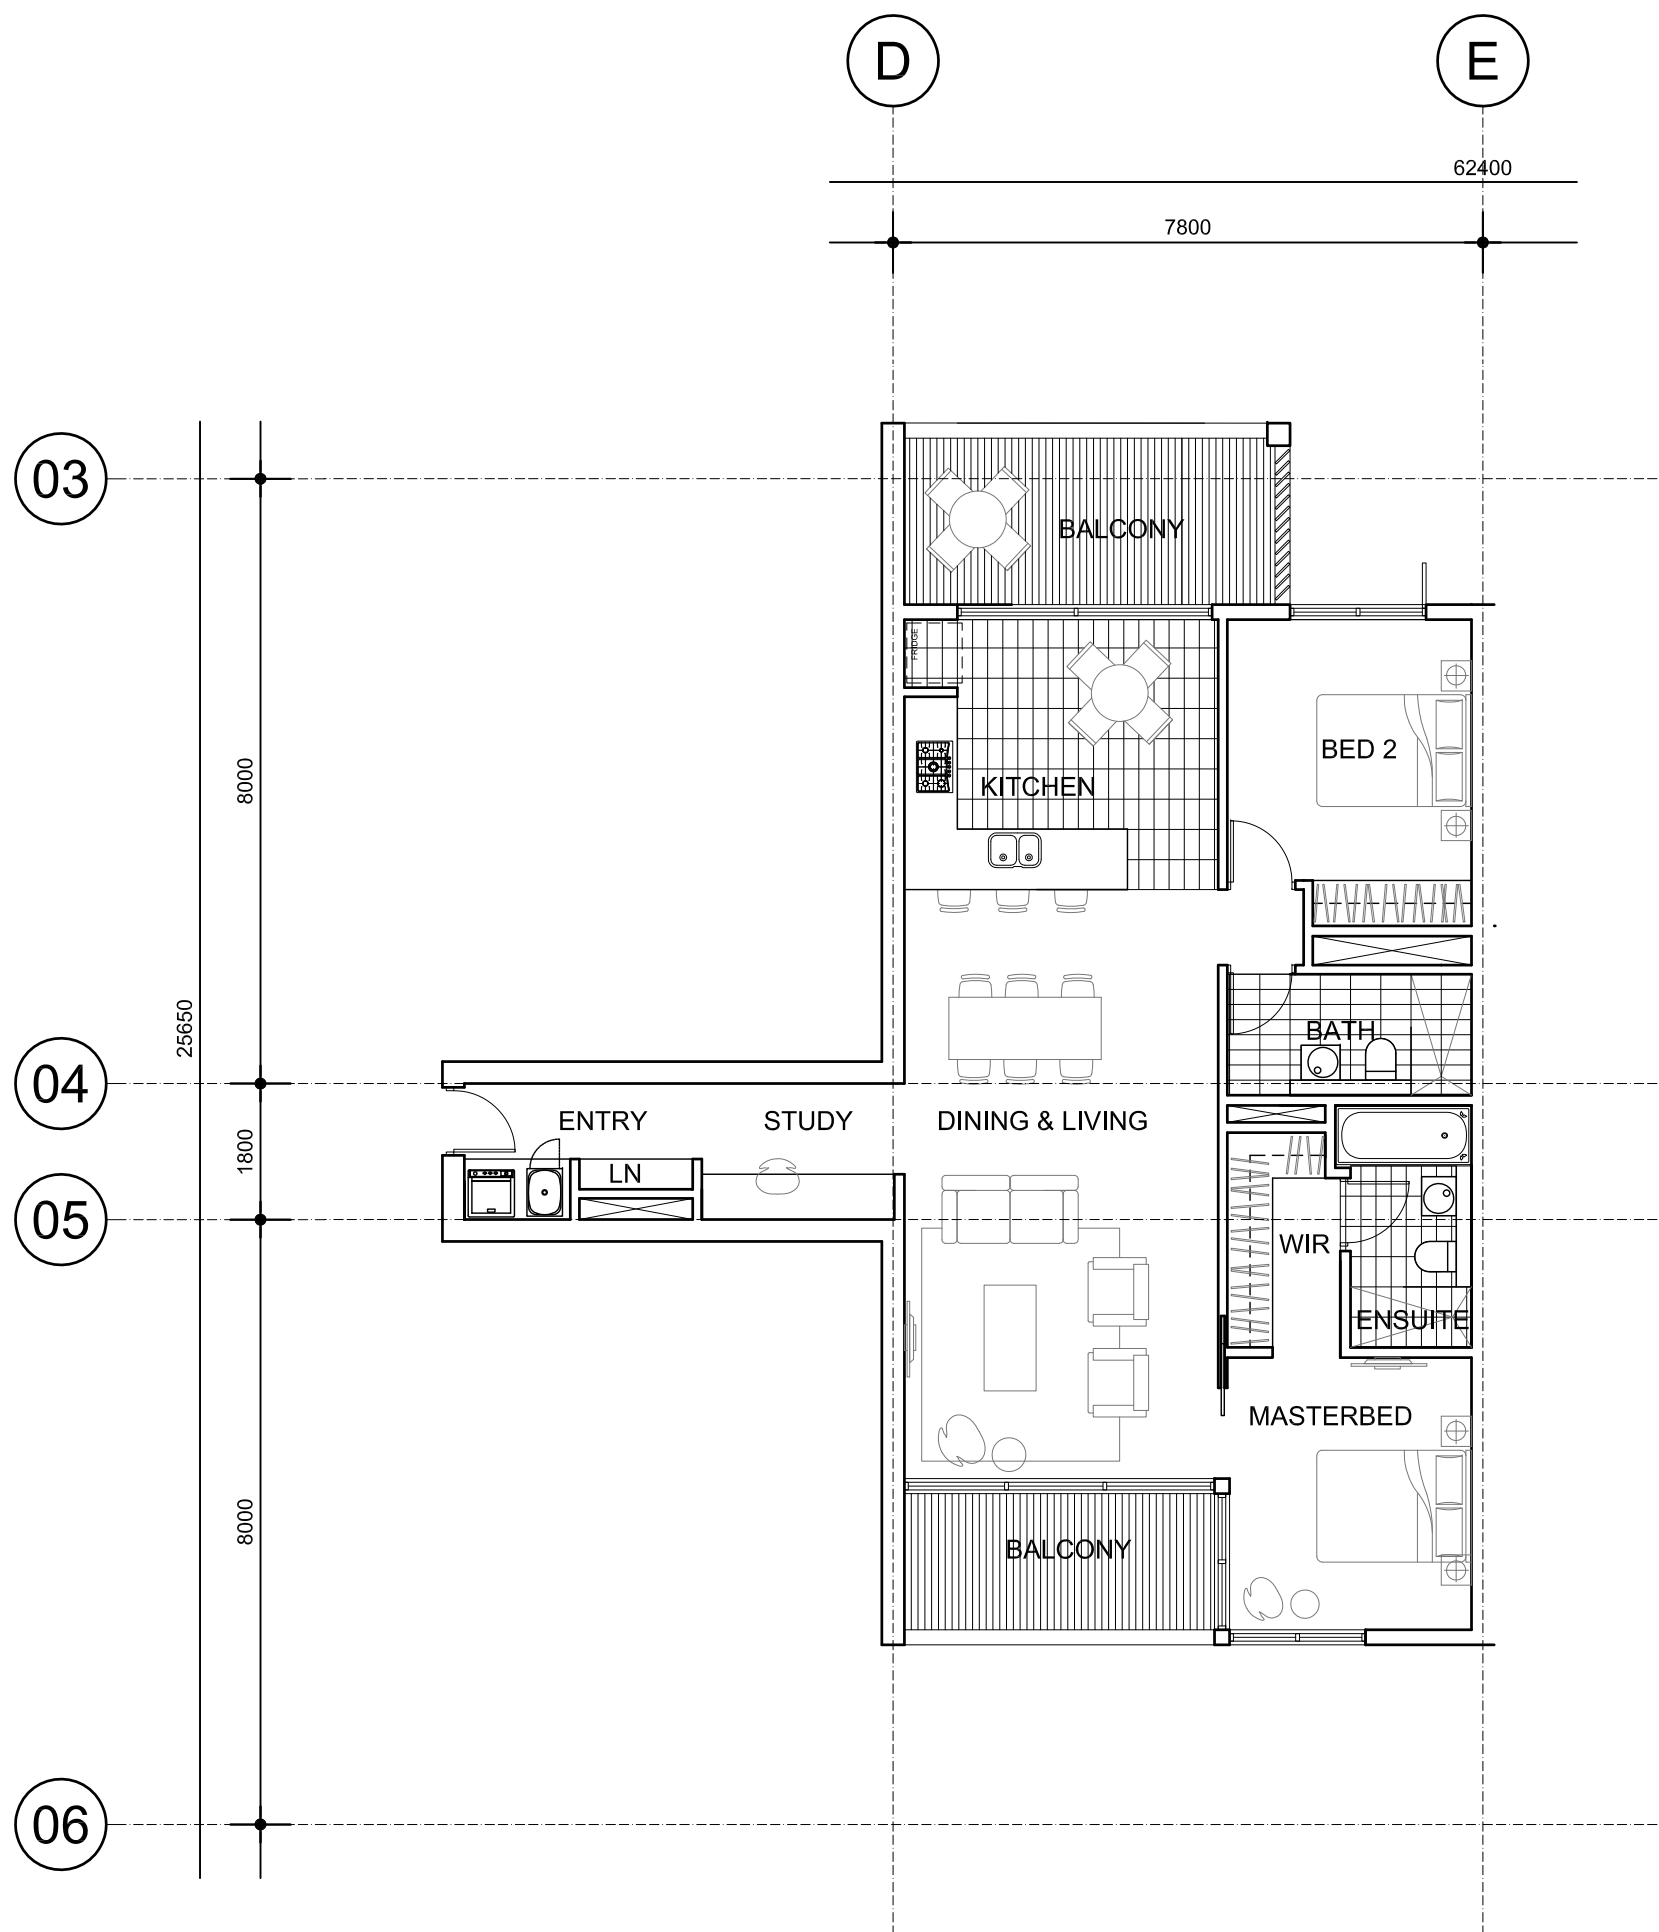


TYPICAL FLOOR PLAN - 2 BEDROOM

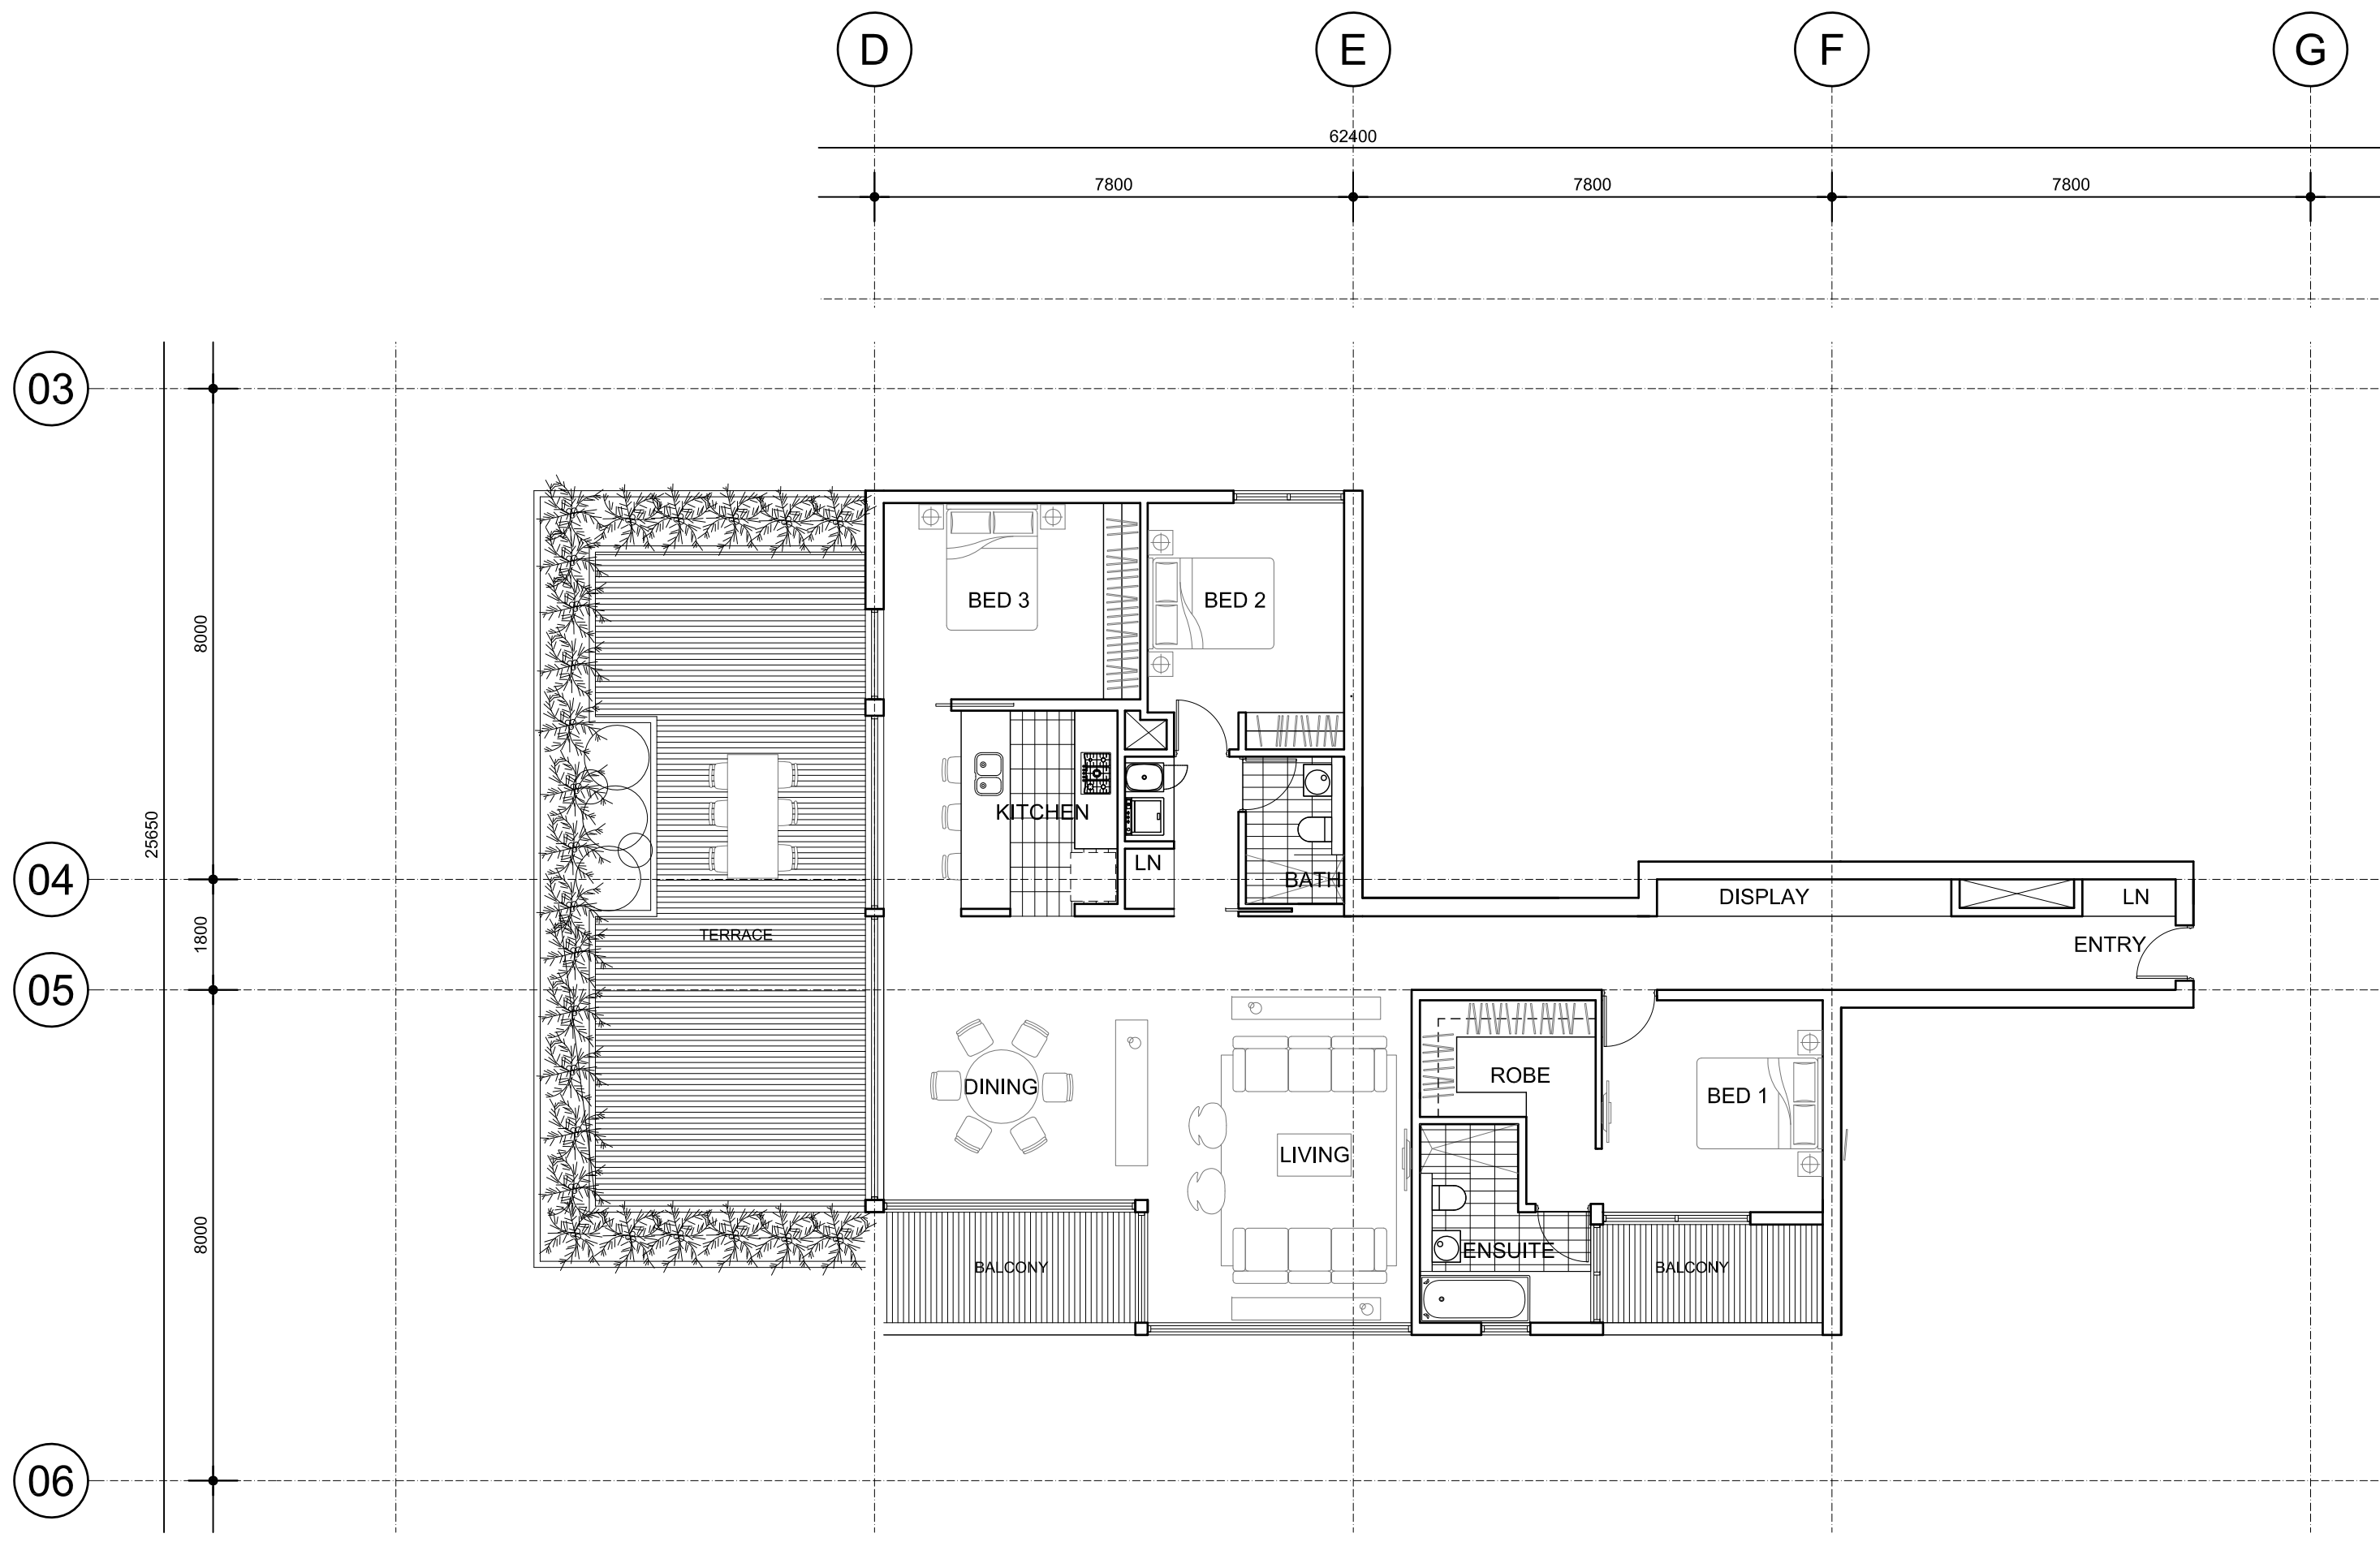

TYPICAL FLOOR PLAN - 3 BEDROOM

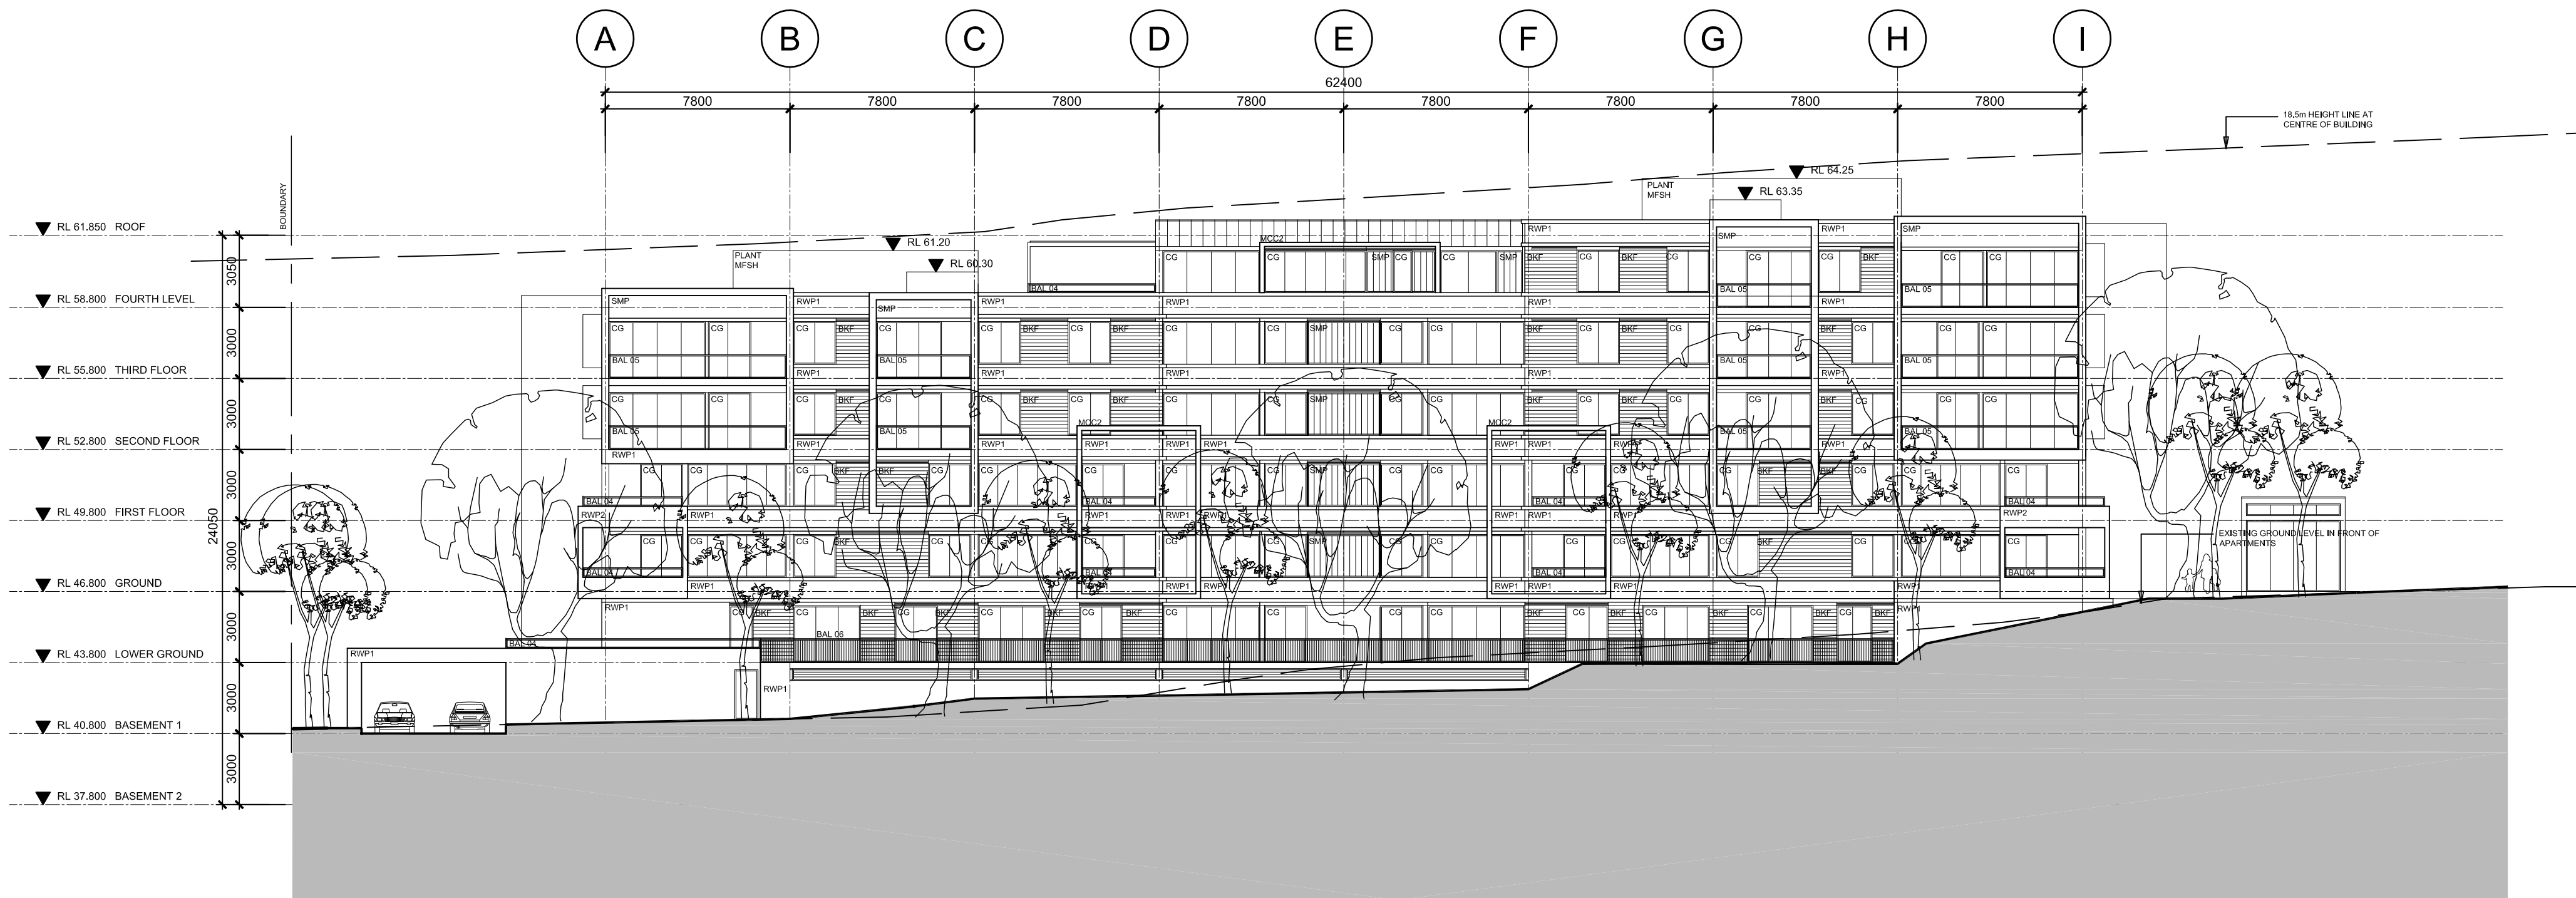

FRONT (SOUTH-WEST) ELEVATION

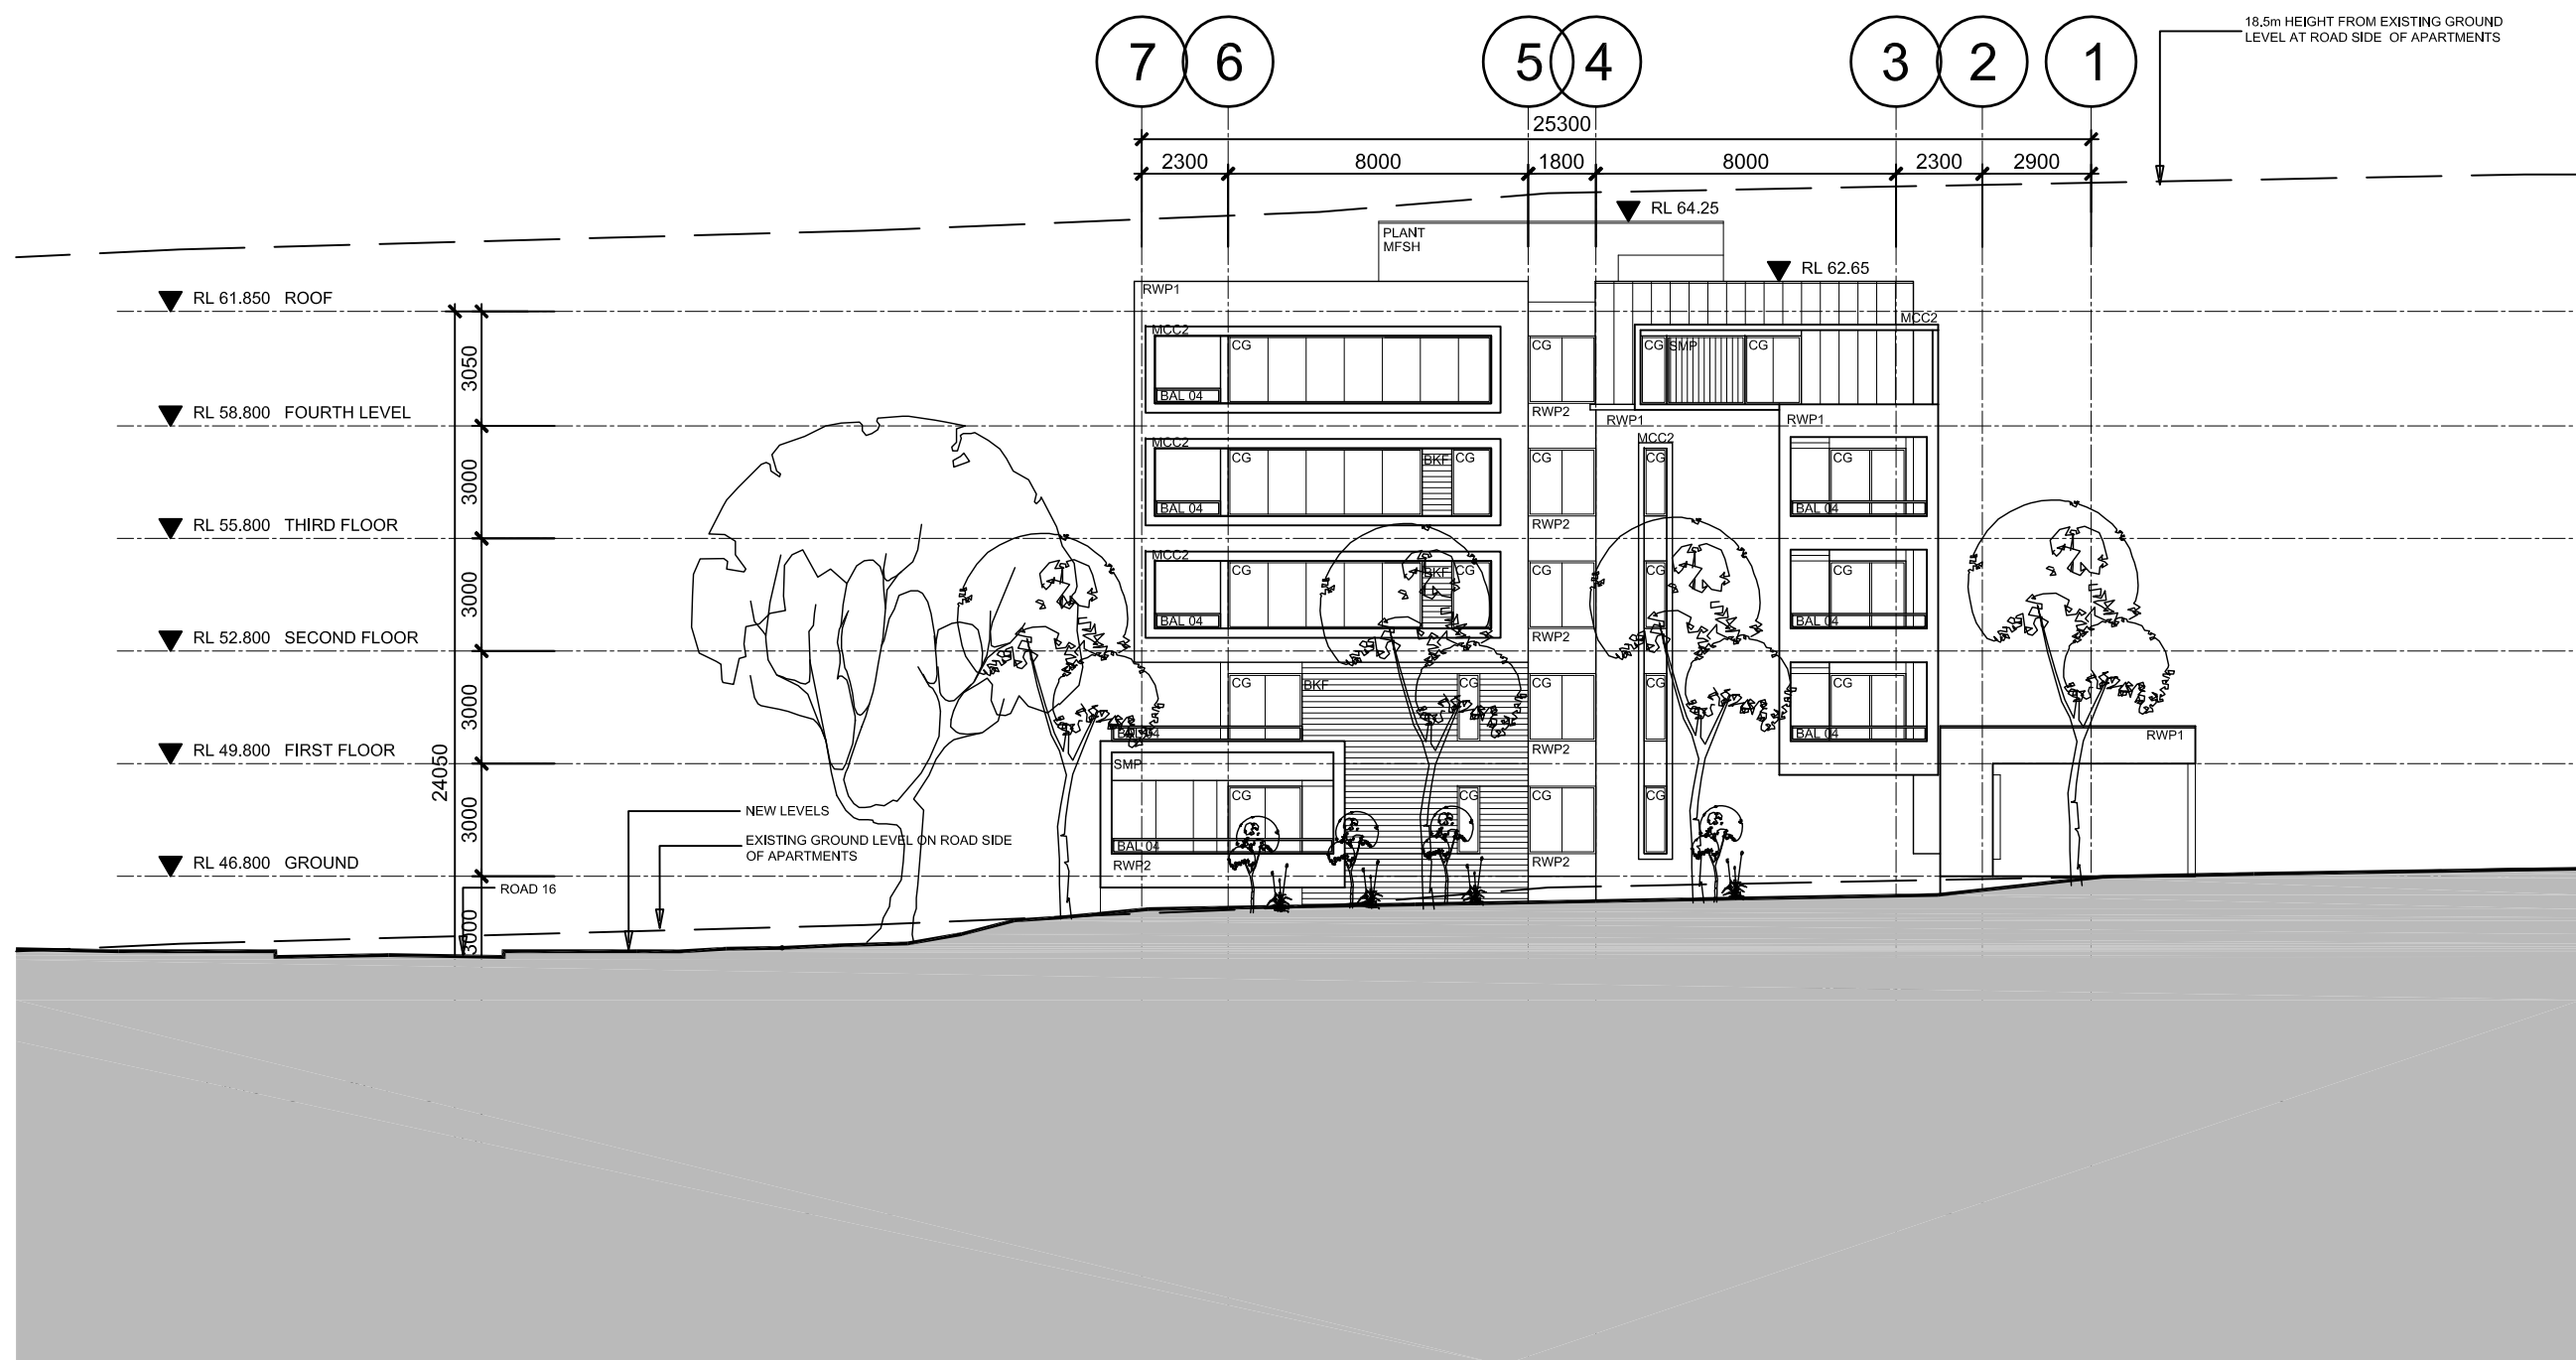

SOUTH-EAST ELEVATION

LEGEND

- BAL04 ALUMINIUM GLASS BALUSTRADE ON SOLID UPSTAND
- BAL05 FULL HEIGHT ALUMINIUM GLASS BALUSTRADE
- BAL06 ALUMINIUM PALACADE BALUSTRADE
- BKF BRICKWORK: FACE
- CG CLEAR GLAZING
- MCC2 METAL CLADDING COMPOSITE
- MFSH FIXED METAL HORIZONTAL LOUVERS
- RWP1 RENDERED WALL, PAINT FINISH 1
- RWP2 RENDERED WALL, PAINT FINISH 2
- SMP EXTERNAL TIMBER CLADDING

Rev	Description	By	Date	Rev	Description	By	Date	Consultants	Consultants
A	DRAFT ISSUE FOR PA EXHIBITION	RB	21-03-11					Project Manager	FRASERS PROPERTY
B	ISSUE FOR PA EXHIBITION	RB	07-04-11					Heritage Consultant	
01	PREFERRED PROJECT	RB	12-12-11					Acoustic	
02	S75W	RB	10-05-12					Environmental	
								Traffic Consultant	
								Access Consultant	MORRIS GODING
								Cost Planner	WT PARTNERSHIP
								Land Surveyor	

© COPYRIGHT COX ARCHITECTURE PTY LTD 2010
ANY FORM OF REPRODUCTION OF THIS DRAWING IN FULL OR IN PART WITHOUT THE WRITTEN PERMISSION OF COX ARCHITECTURE PTY LTD CONSTITUTES AN INFRINGEMENT OF COPYRIGHT

Cox Richardson
Level 2, 204 Clarence Street, Sydney 2000 Australia
Tel : 612 9267 9599 Fax : 612 9264 5844
Email : sydney@cox.com.au


FRASERS PUTNEY

Drawing Title
APARTMENT TYPE 1 - ELEVATIONS


Drawing Number A-PA-FP-AE1	Revision 02	Date 2012-05-10
Issued for PA	Scale 1:200@A1	Drawn RB

0 1 2 3 4 5 10m

Cox Architecture Pty Ltd ACN 002 535 891

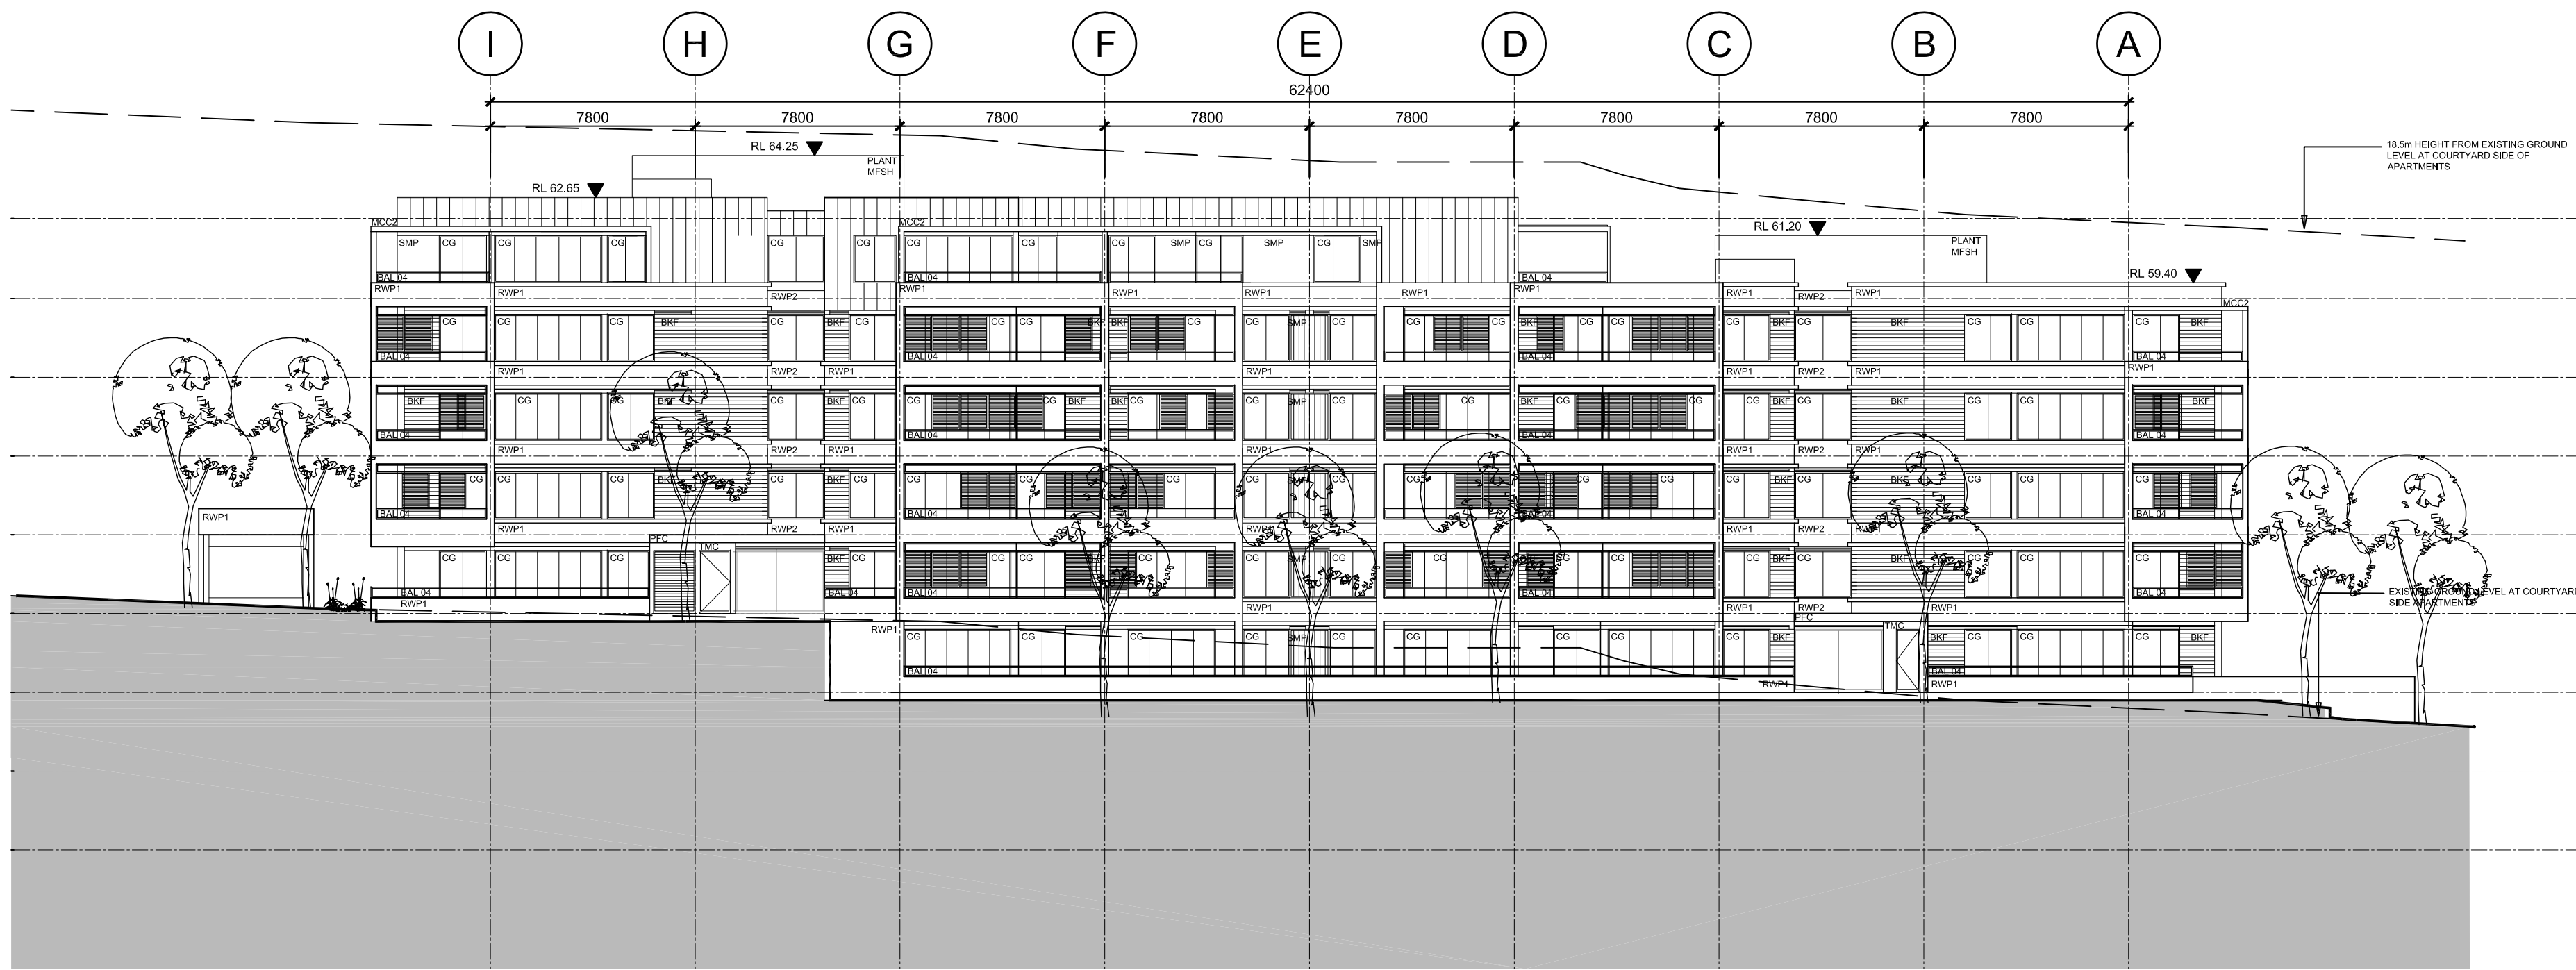

REAR (NORTH-EAST) ELEVATION

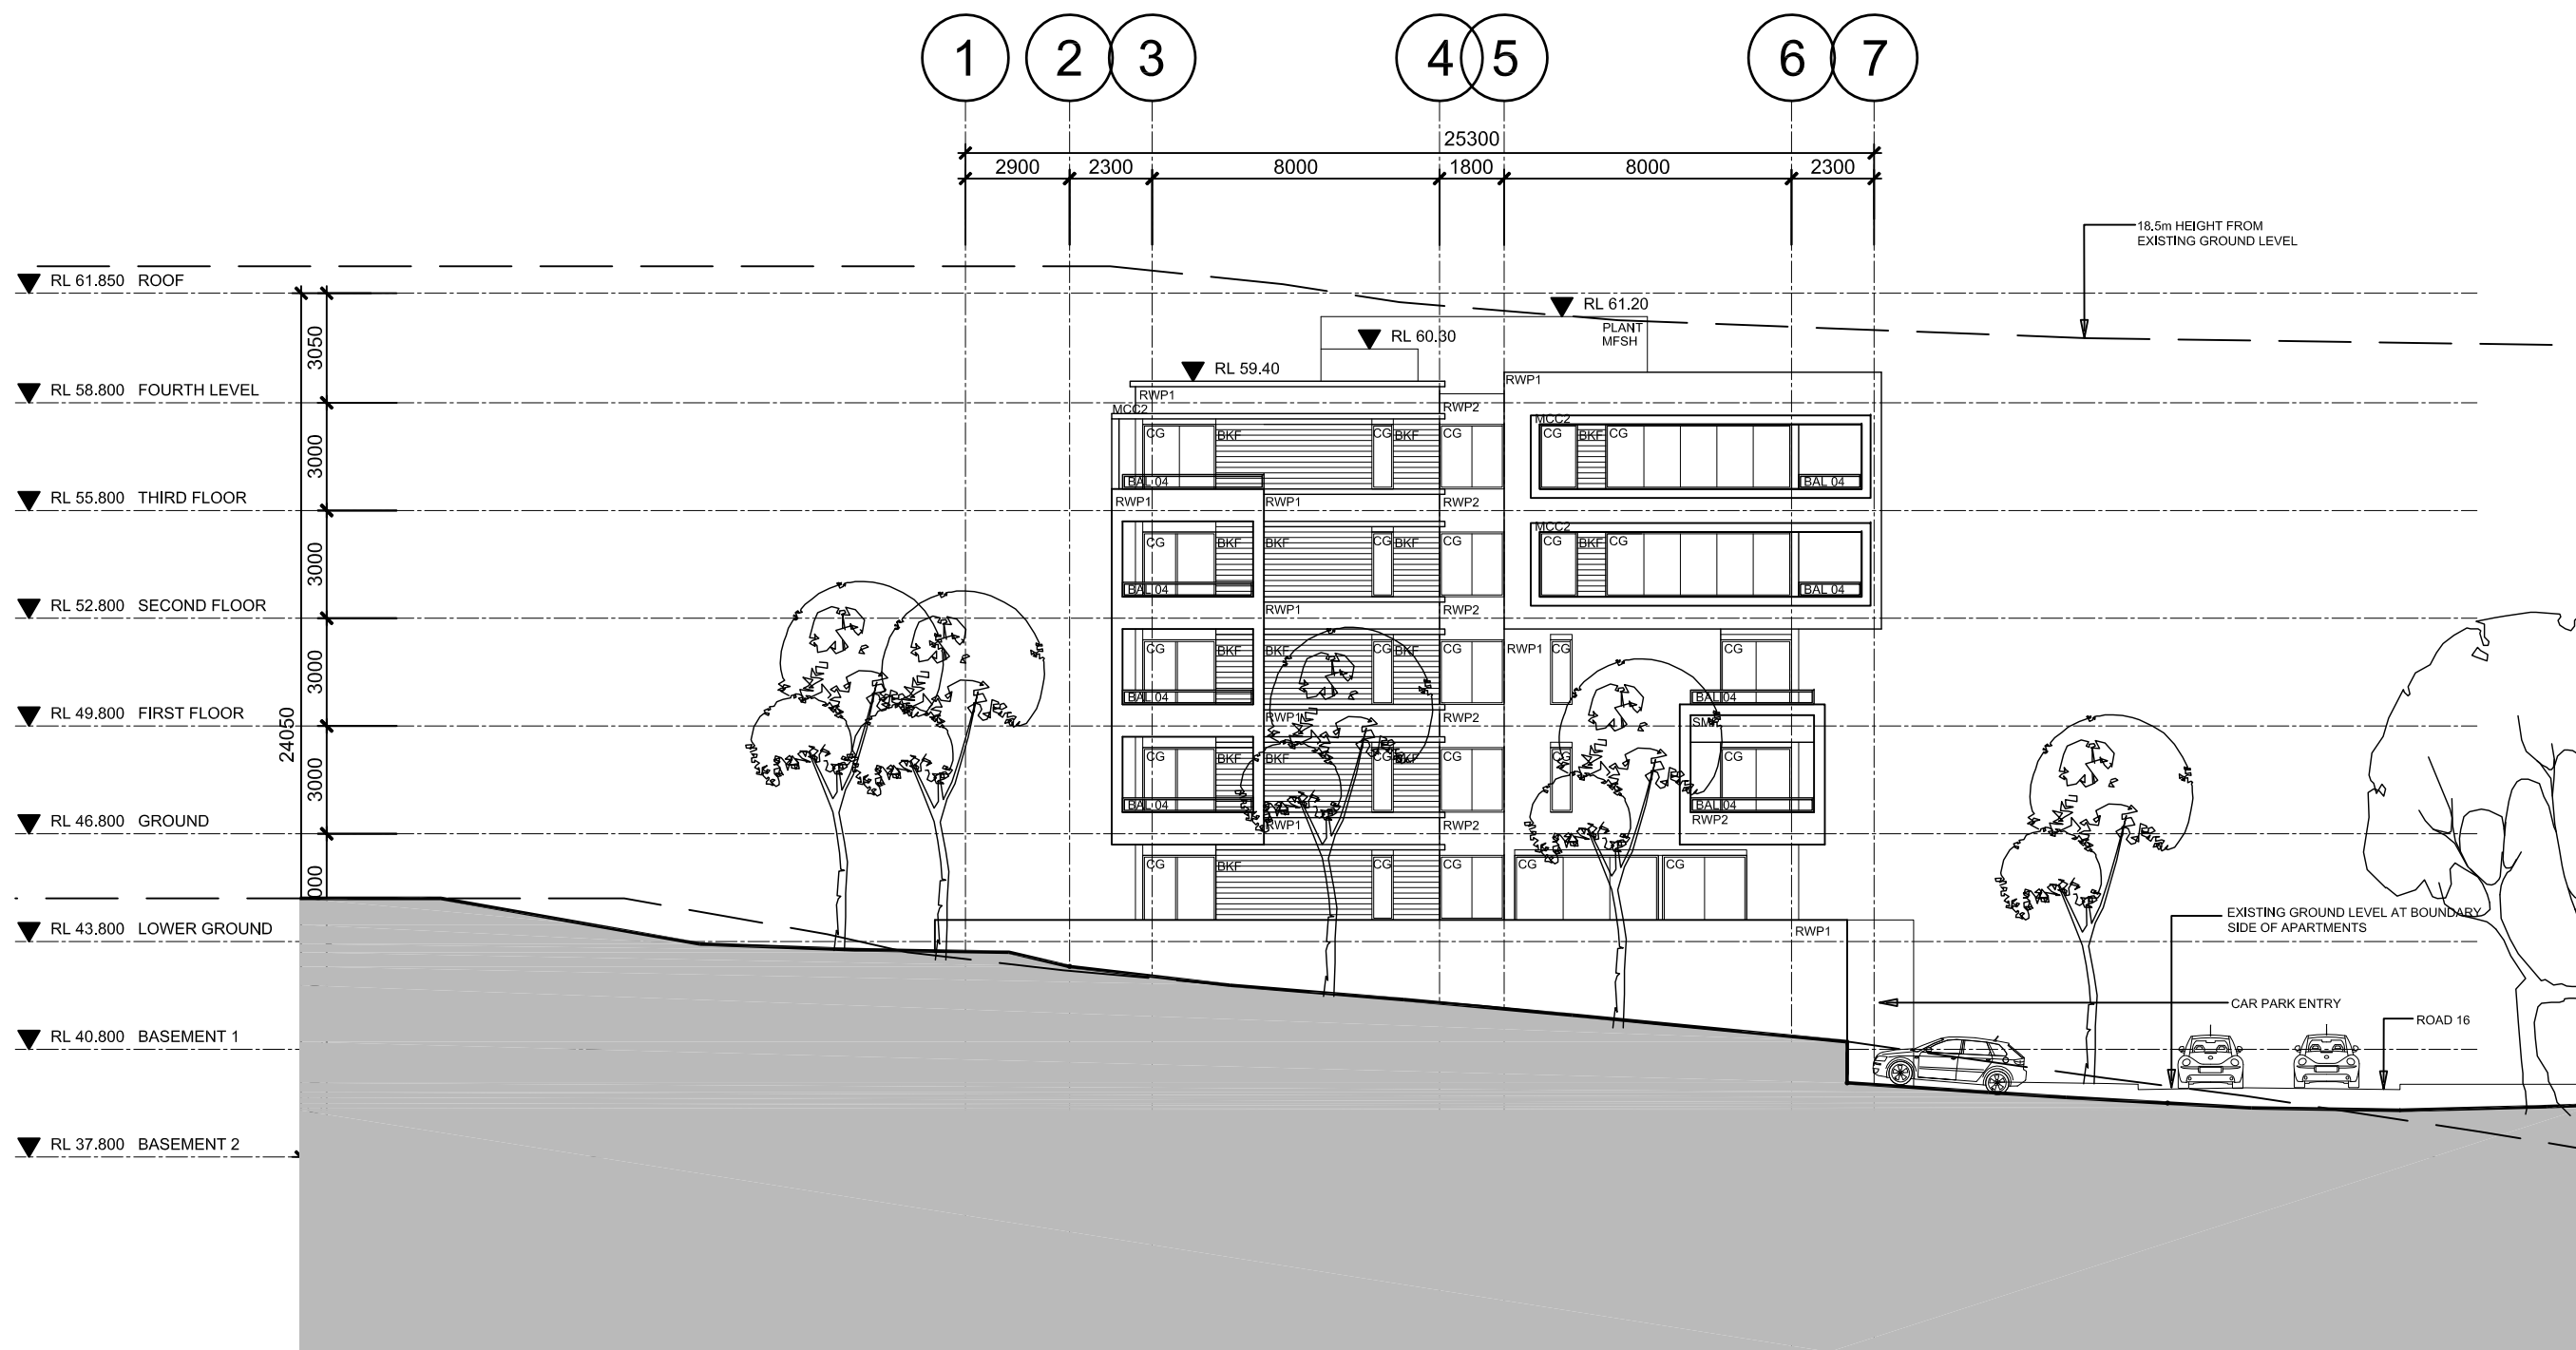

NORTH-WEST ELEVATION

LEGEND

- BAL04 ALUMINIUM GLASS BALUSTRADE ON SOLID UPSTAND
- BAL05 FULL HEIGHT ALUMINIUM GLASS BALUSTRADE
- BAL06 ALUMINIUM PALACADE BALUSTRADE
- BKF BRICKWORK: FACE
- CG CLEAR GLAZING
- MCC2 METAL CLADDING COMPOSITE
- MFSH FIXED METAL HORIZONTAL LOUVERS
- RWP1 RENDERED WALL, PAINT FINISH 1
- RWP2 RENDERED WALL, PAINT FINISH 2
- SMP EXTERNAL TIMBER CLADDING

Rev	Description	By	Date	Rev	Description	By	Date	Consultants	Consultants
A	DRAFT ISSUE FOR PA EXHIBITION	RB	21-03-11					Project Manager	FRASERS PROPERTY
B	ISSUE FOR PA EXHIBITION	RB	07-04-11					BCA Consultant	
01	PREFERRED PROJECT	RB	12-12-11					Planning Consultant	JBA PLANNING
02	S75W	RB	10-05-12					Structural	M&G CONSULTING
								Civil	MEINHARDT ENGINEERING
								Building Services	
								Landscape	ENVIRONMENTAL PARTNERSHIP
© COPYRIGHT COX ARCHITECTURE PTY LTD 2010								Cox Richardson	
ANY FORM OF REPRODUCTION OF THIS DRAWING IN FULL OR IN PART WITHOUT THE WRITTEN PERMISSION OF COX ARCHITECTURE PTY LTD CONSTITUTES AN INFRINGEMENT OF COPYRIGHT								Level 2, 204 Clarence Street, Sydney 2000 Australia Tel : 612 9267 9599 Fax : 612 9264 5844 Email : sydney@cox.com.au	
								Heritage Consultant	
								Acoustic	
								Environmental	
								Traffic Consultant	
								Access Consultant	
								MORRIS GODING	
								Cost Planner	
								WT PARTNERSHIP	
								Land Surveyor	




FRASERS PUTNEY


Drawing Title		
APARTMENT TYPE 1 - ELEVATIONS		
Drawing Number	Revision	Date
A-PA-FP-AE2	02	2012-05-10
Issued for	Scale	Drawn
PA	1:200@A1	RB




Cox Architecture Pty Ltd ACN 002 535 89

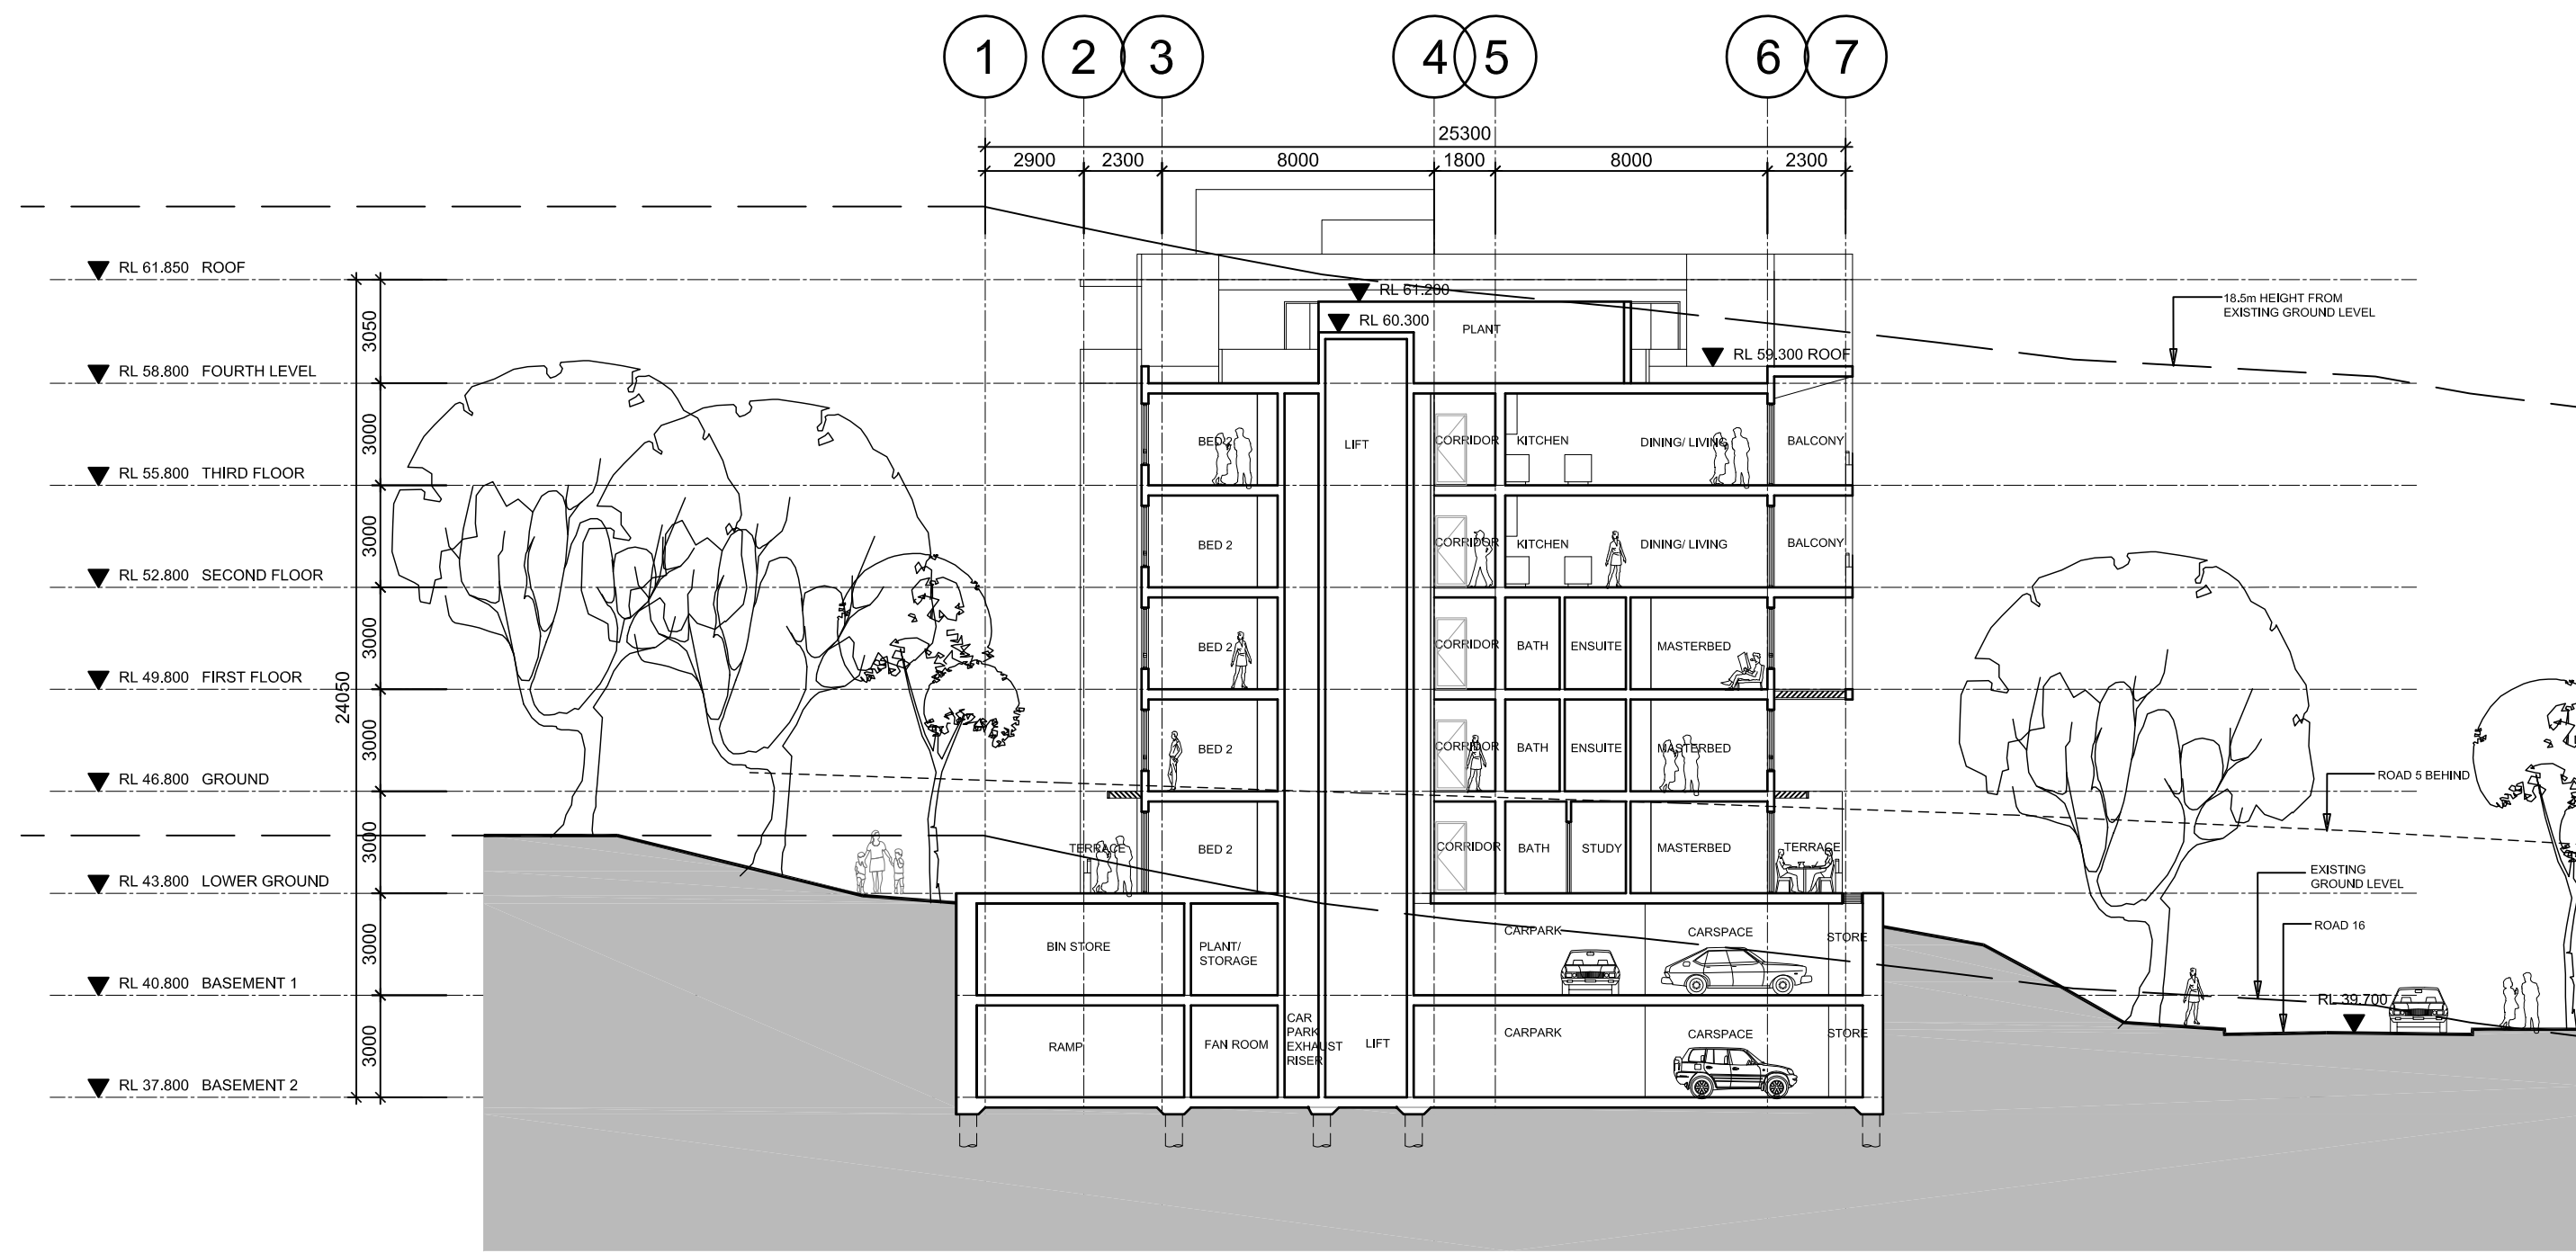

SECTION A-A

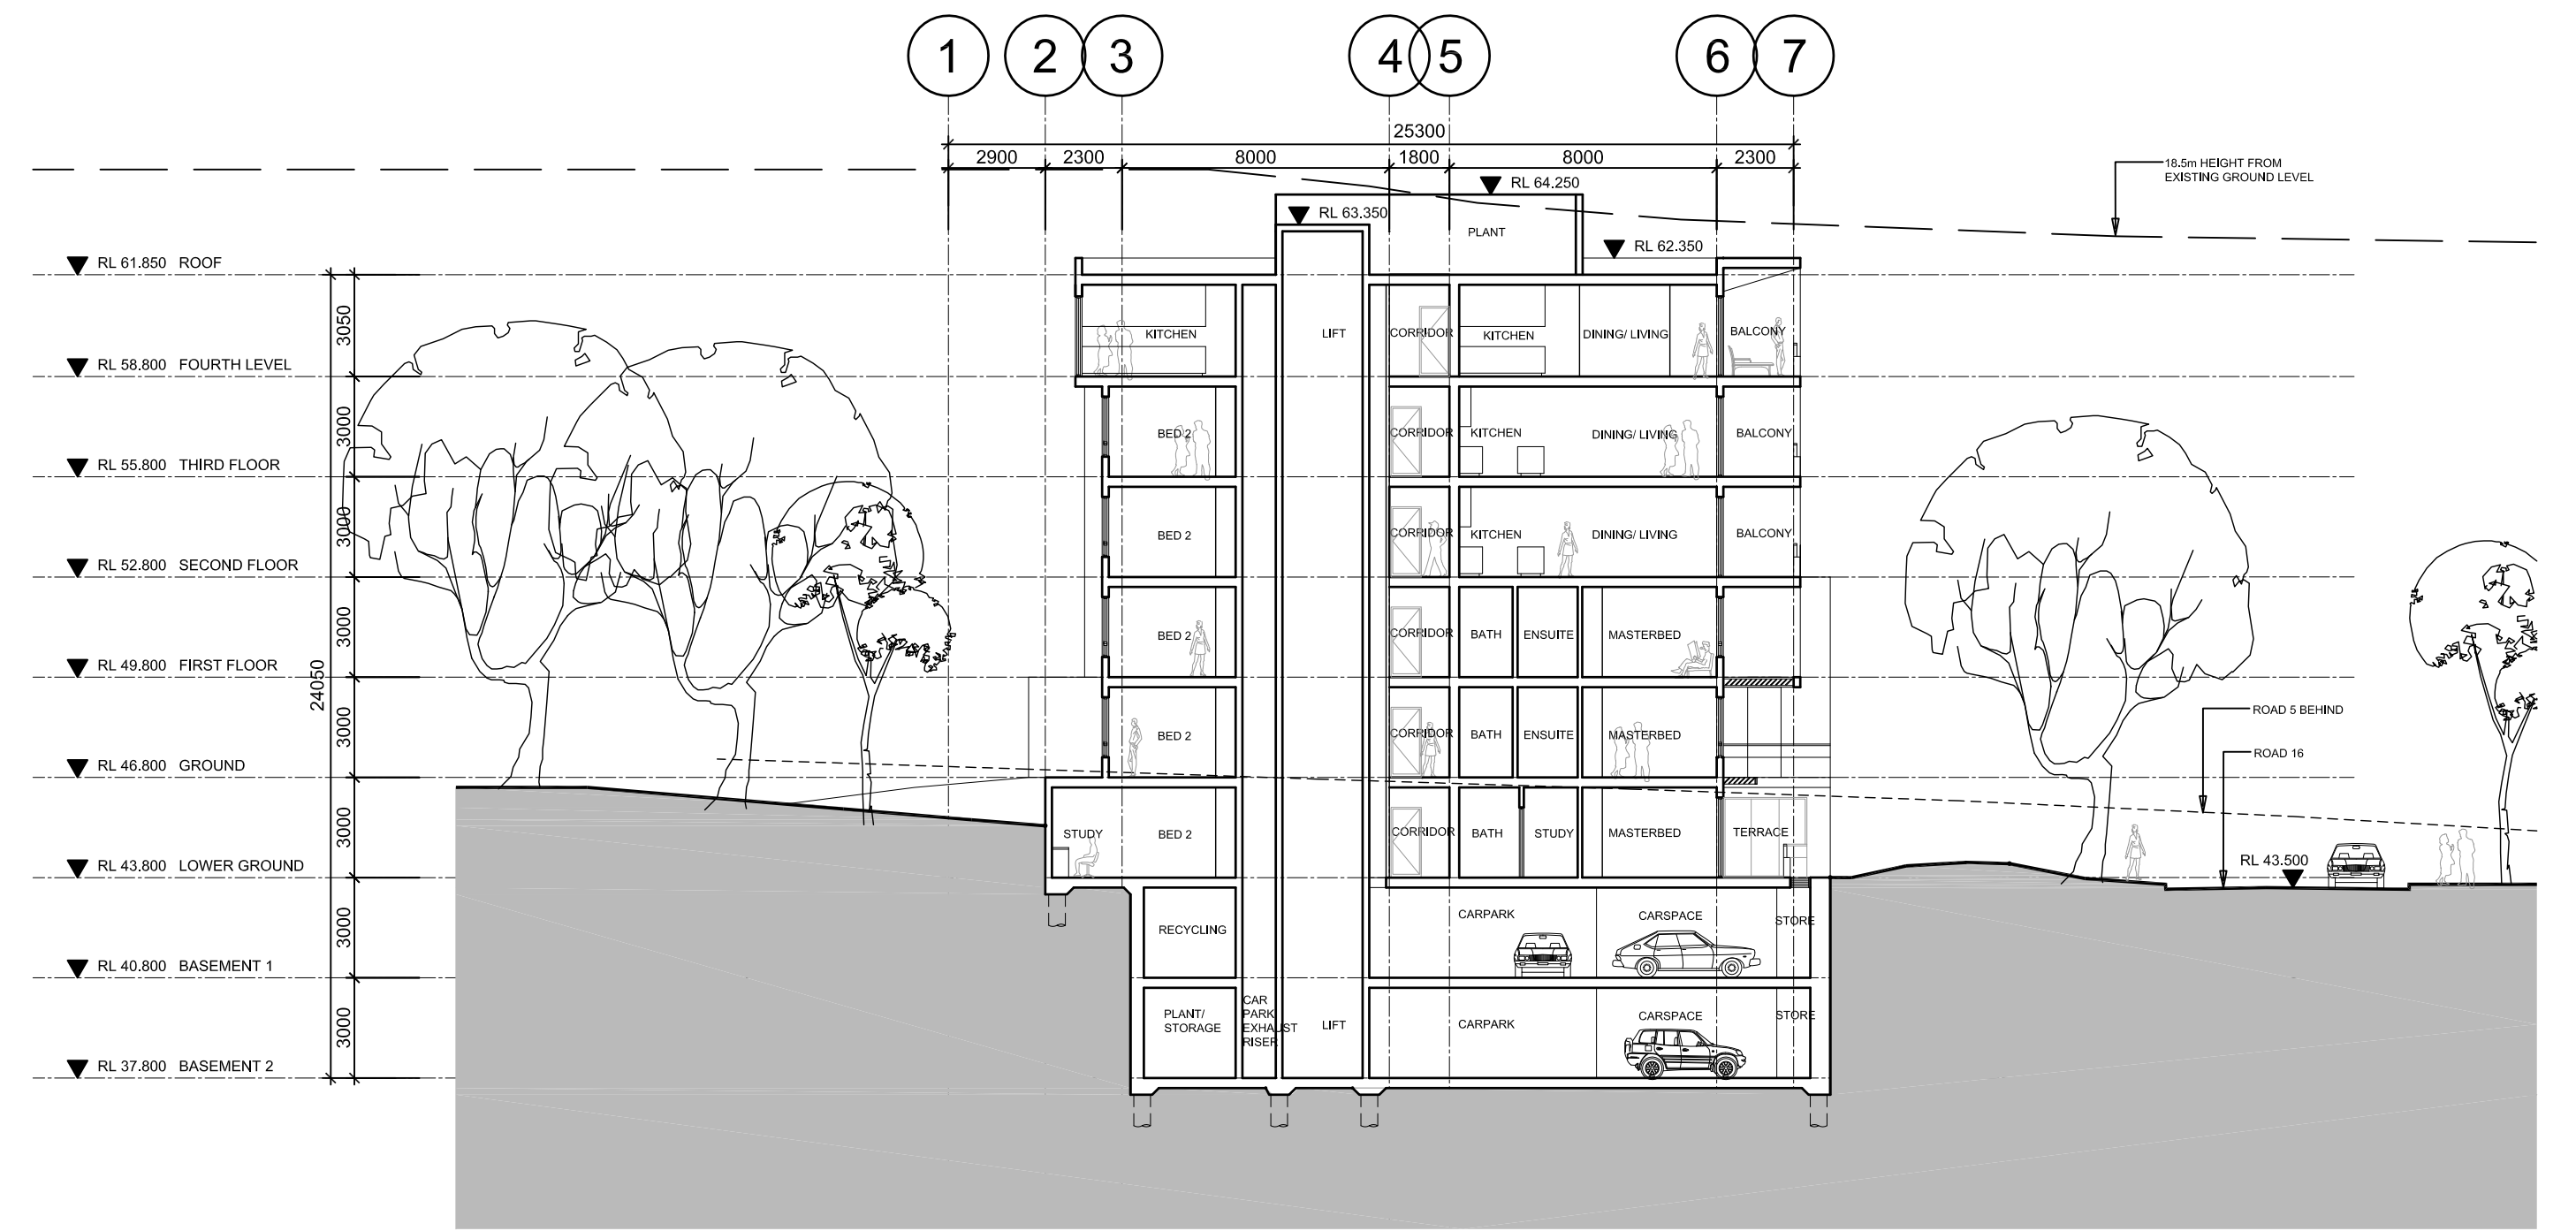

SECTION B-B

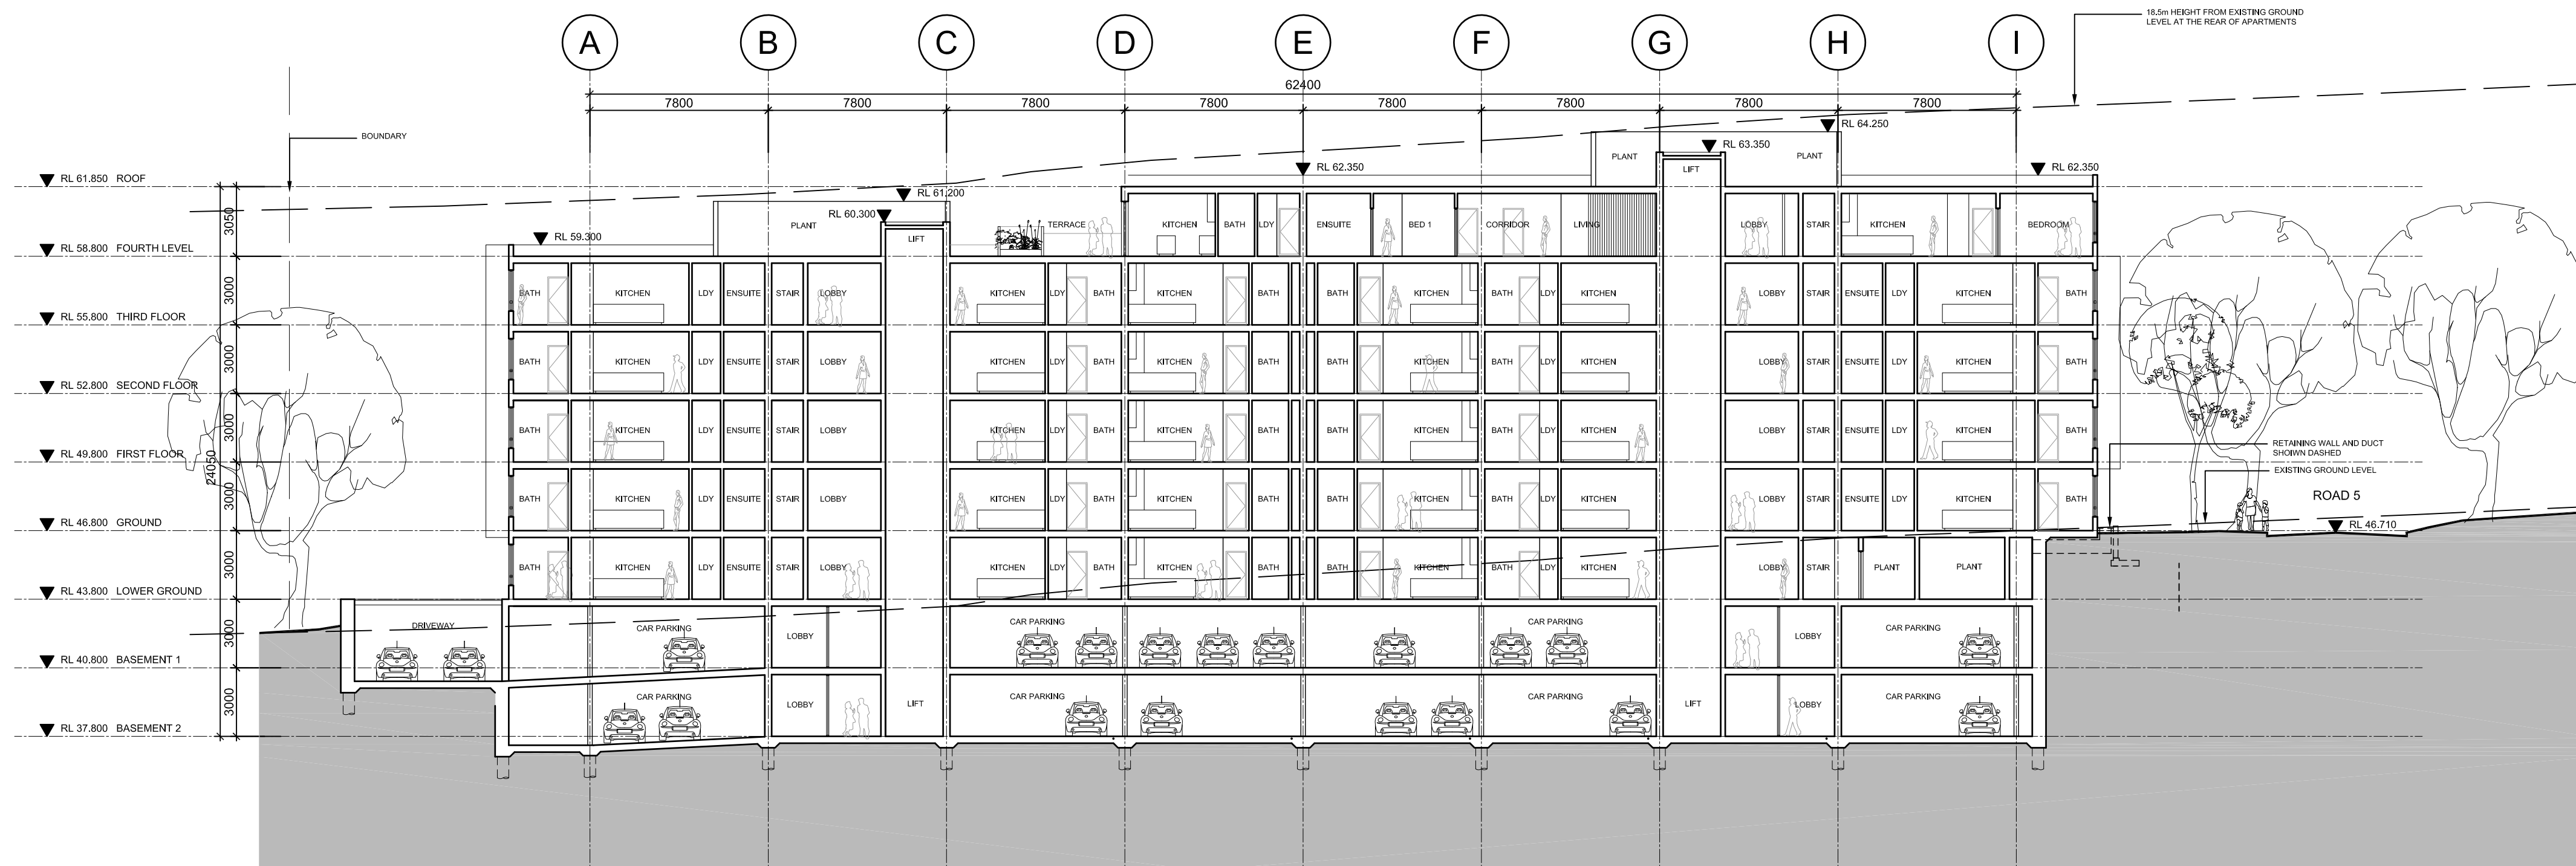

SECTION C-C

Rev	Description	By	Date
01	PREFERRED PROJECT	RB	12-12-11
02	S75W	RB	30-03-12

© COPYRIGHT COX ARCHITECTURE PTY LTD 2010
ANY FORM OF REPRODUCTION OF THIS DRAWING IN FULL OR IN PART WITHOUT THE WRITTEN PERMISSION OF COX ARCHITECTURE PTY LTD CONSTITUTES AN INFRINGEMENT OF COPYRIGHT

Rev	Description	By	Date

Consultants	
Project Manager	FRASERS PROPERTY
BCA Consultant	
Planning Consultant	JBA PLANNING
Structural	M&G CONSULTING
Civil	MEINHARDT ENGINEERING
Building Services	
Landscape	ENVIRONMENTAL PARTNERSHIP

Consultants	
Heritage Consultant	
Acoustic	
Environmental	
Traffic Consultant	
Access Consultant	MORRIS GODING
Cost Planner	WT PARTNERSHIP
Land Surveyor	

Cox Richardson
Level 2, 204 Clarence Street, Sydney 2000 Australia
Tel : 612 9267 9539 Fax : 612 9264 5844
Email : sydney@cox.com.au



FRASERS PUTNEY

Drawing Title			
APARTMENT - SECTIONS			
Drawing Number	Revision	Date	
A-PA-FP-AS	02	2012-03-30	
Issued for	Scale	Drawn	
PA	1:200@A1	RB	
0 1 2 3 4 5 10m			
Cox Architecture Pty Ltd ACN 002 535 891			



LEGEND:


WALLS

- AGS :ALUMINIUM GLAZED SKYLIGHT
- BKF :BRICKWORK: FACE
- BKR :BRICKWORK: RENDER AND PAINT FINISH
- CBP :CONCRETE BLOCK WORK - PAINT FINISH
- CG :ALUMINIUM FRAMED CLEAR GLAZING
- CWT1 :CERAMIC WALL TILES
- MCC :METAL INFILL PANEL
- MFB :METAL FIXED BLADE
- MFSH :METAL SCREEN - FIXED HORIZONTAL
- MFSV :METAL SCREEN - FIXED VERTICAL
- MOSH :METAL SCREEN - OPERABLE HORIZONTAL
- RW1 :DARK GREY
- RW2 :LIGHT GREY
- RW3 :WHITE
- SSH :BRISE SOLEIL AWNING
- TFS :TIMBER SCREEN - FIXED

- BAL01 :BALUSTRADE - TYPE 1 STEEL PLATE BALUSTER
- BAL02 BALUSTRADE - TYPE 2 GLAZED
- BAL03 BALUSTRADE - TYPE 3 WIRE
- FC01 :FIBRE CEMENT CLADDING: VERTICAL - SCYON-AXON
- FC02V :FIBRE CEMENT CLADDING: WIDE RECESS - VERTICAL - SCYON-STRIA
- FC02H :FIBRE CEMENT CLADDING: WIDE RECESS - HORIZONTAL - SCYON-STRIA
- FC03 :FIBRE CEMENT CLADDING: EXPRESSED JOINT - SCYON-MATRIX
- FC04 :FIBRE CEMENT CLADDING: WEATHERBOARD - SCYON-LINEA
- FC05 :FIBRE CEMENT CLADDING: RENDERED
- FC06 :FIBRE CEMENT CLADDING: RENDERED
- PER :PERGOLA



BKF - Brickwork - face

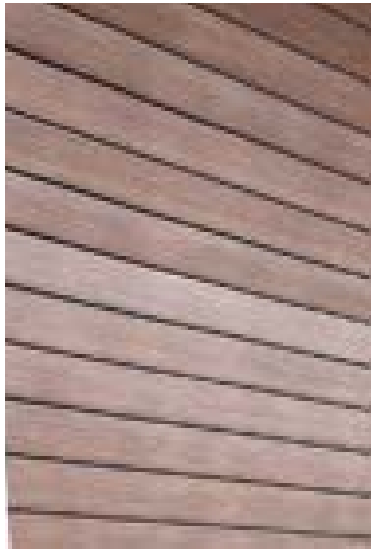


TMC - Timber Cladding



BAL05 - Aluminium Palisade Balustrade



MC - Metal Clad Wall

 

RWP - Rendered Wall, Paint Finish



MLO - Metal Louvre Operable



MLO - Metal Operable Louvres



BAL04 - Aluminium Glass Balustrade



MBS - Metal Batten Screen