


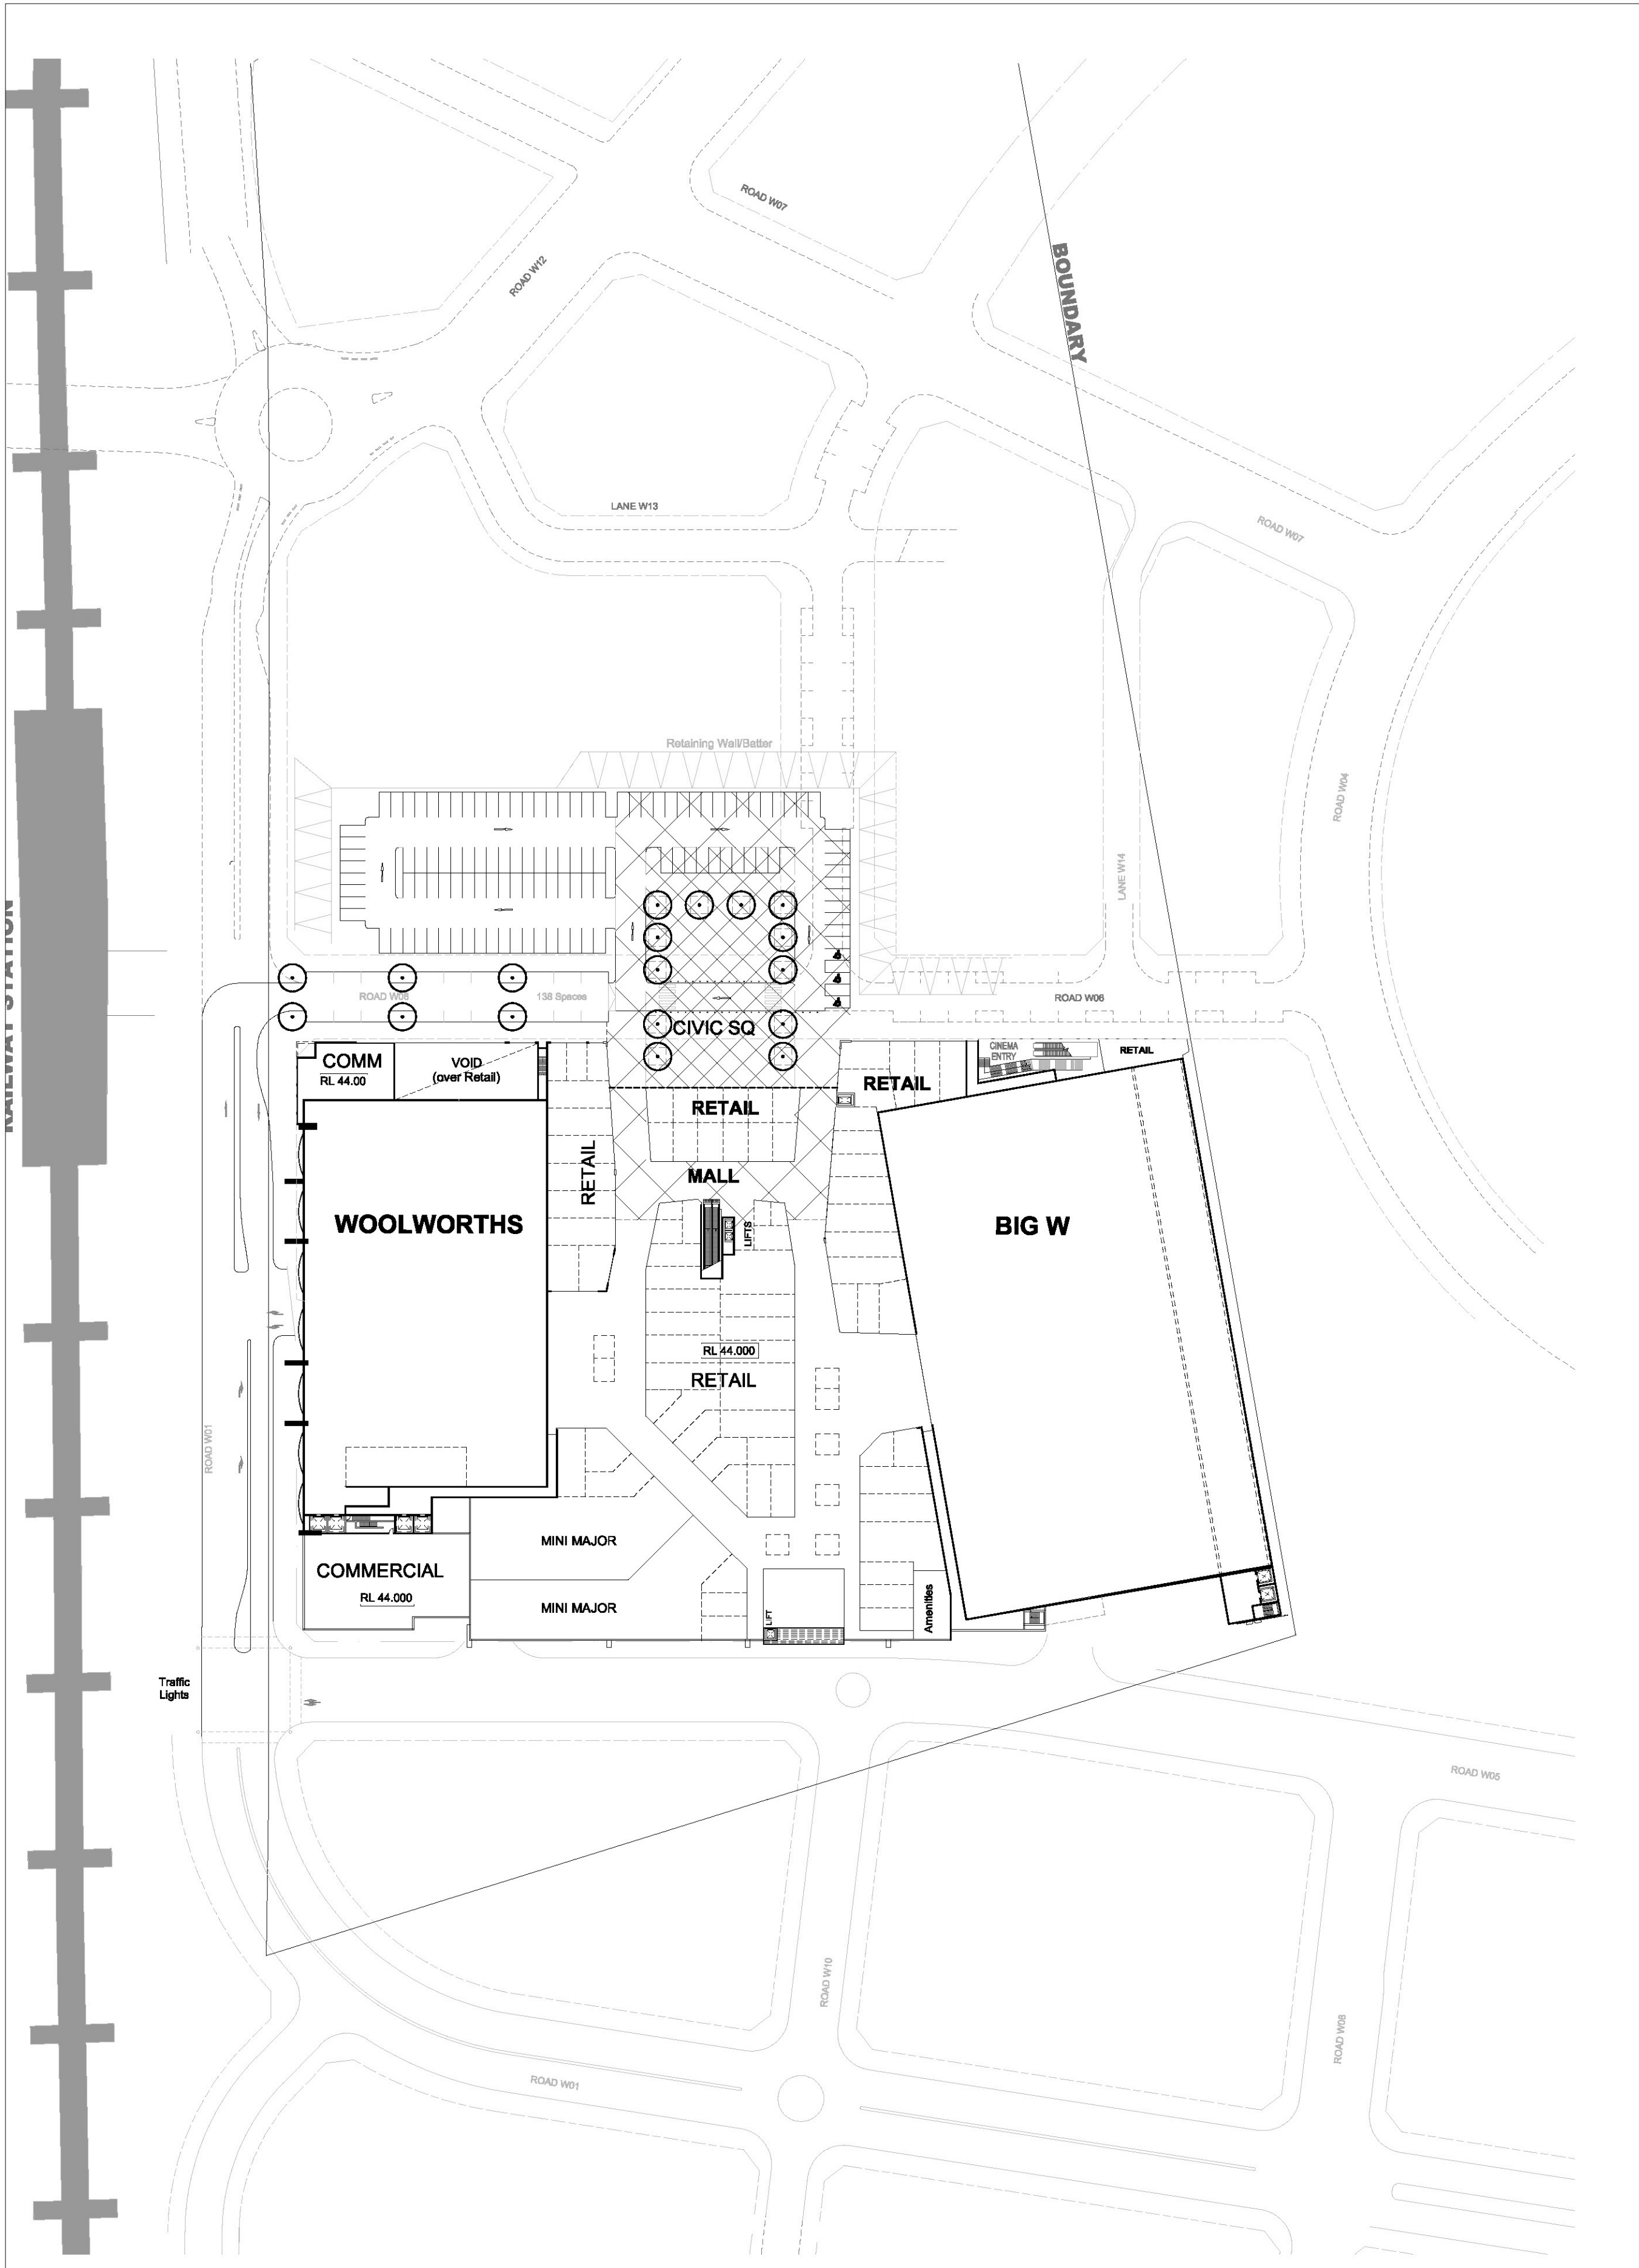

1 FLOOR PLAN - RETAIL LEVEL - STAGE 1
1 : 1000



P1	18-08-11	EA SUBMISSION
ISSUE	DATE	DESCRIPTION
All dimensions to be checked on site, written dimensions only to be used. Refer to all detail drawings, structural, mechanical and services drawings before commencing work. Refer any discrepancies to the Architect. Do not scale from drawings. Copyright of the design shown herein is retained by BN Group Pty Ltd. Written authority is required for any reproduction. Completion of the Quality Record is evidence that the design and drawing have been verified as conforming with the requirements of the Project Quality Plan. Where the Quality Record is incomplete, all information on the drawing is intended for preliminary purpose only as it is unchecked.		

COORDINATED REFERENCE DRAWINGS

Discipline	Drawing No.	Issue	Date

Client

FABCOT PTY LTD

Project Manager

Architect

BN

Architecture
Urban Design
Masterplanning
Graphics
Interiors

BN Group Pty Ltd
82 Alexander Street
Crows Nest, NSW 2085
ABN 43 082 980 489

T +61 2 9437 0511
F +61 2 9437 0522
www.bngrrouponline.com
sydney@bngrrouponline.com

Project

WARNERVALE TOWN CENTRE

Sheet name

RETAIL LEVEL : STAGE 1

Scale @ A1:	As indicated
Project No.:	S0912
Drawn By: JH	Checked By: MF

Drawing No.	Phase-Zone	ISSUE
-------------	------------	-------