




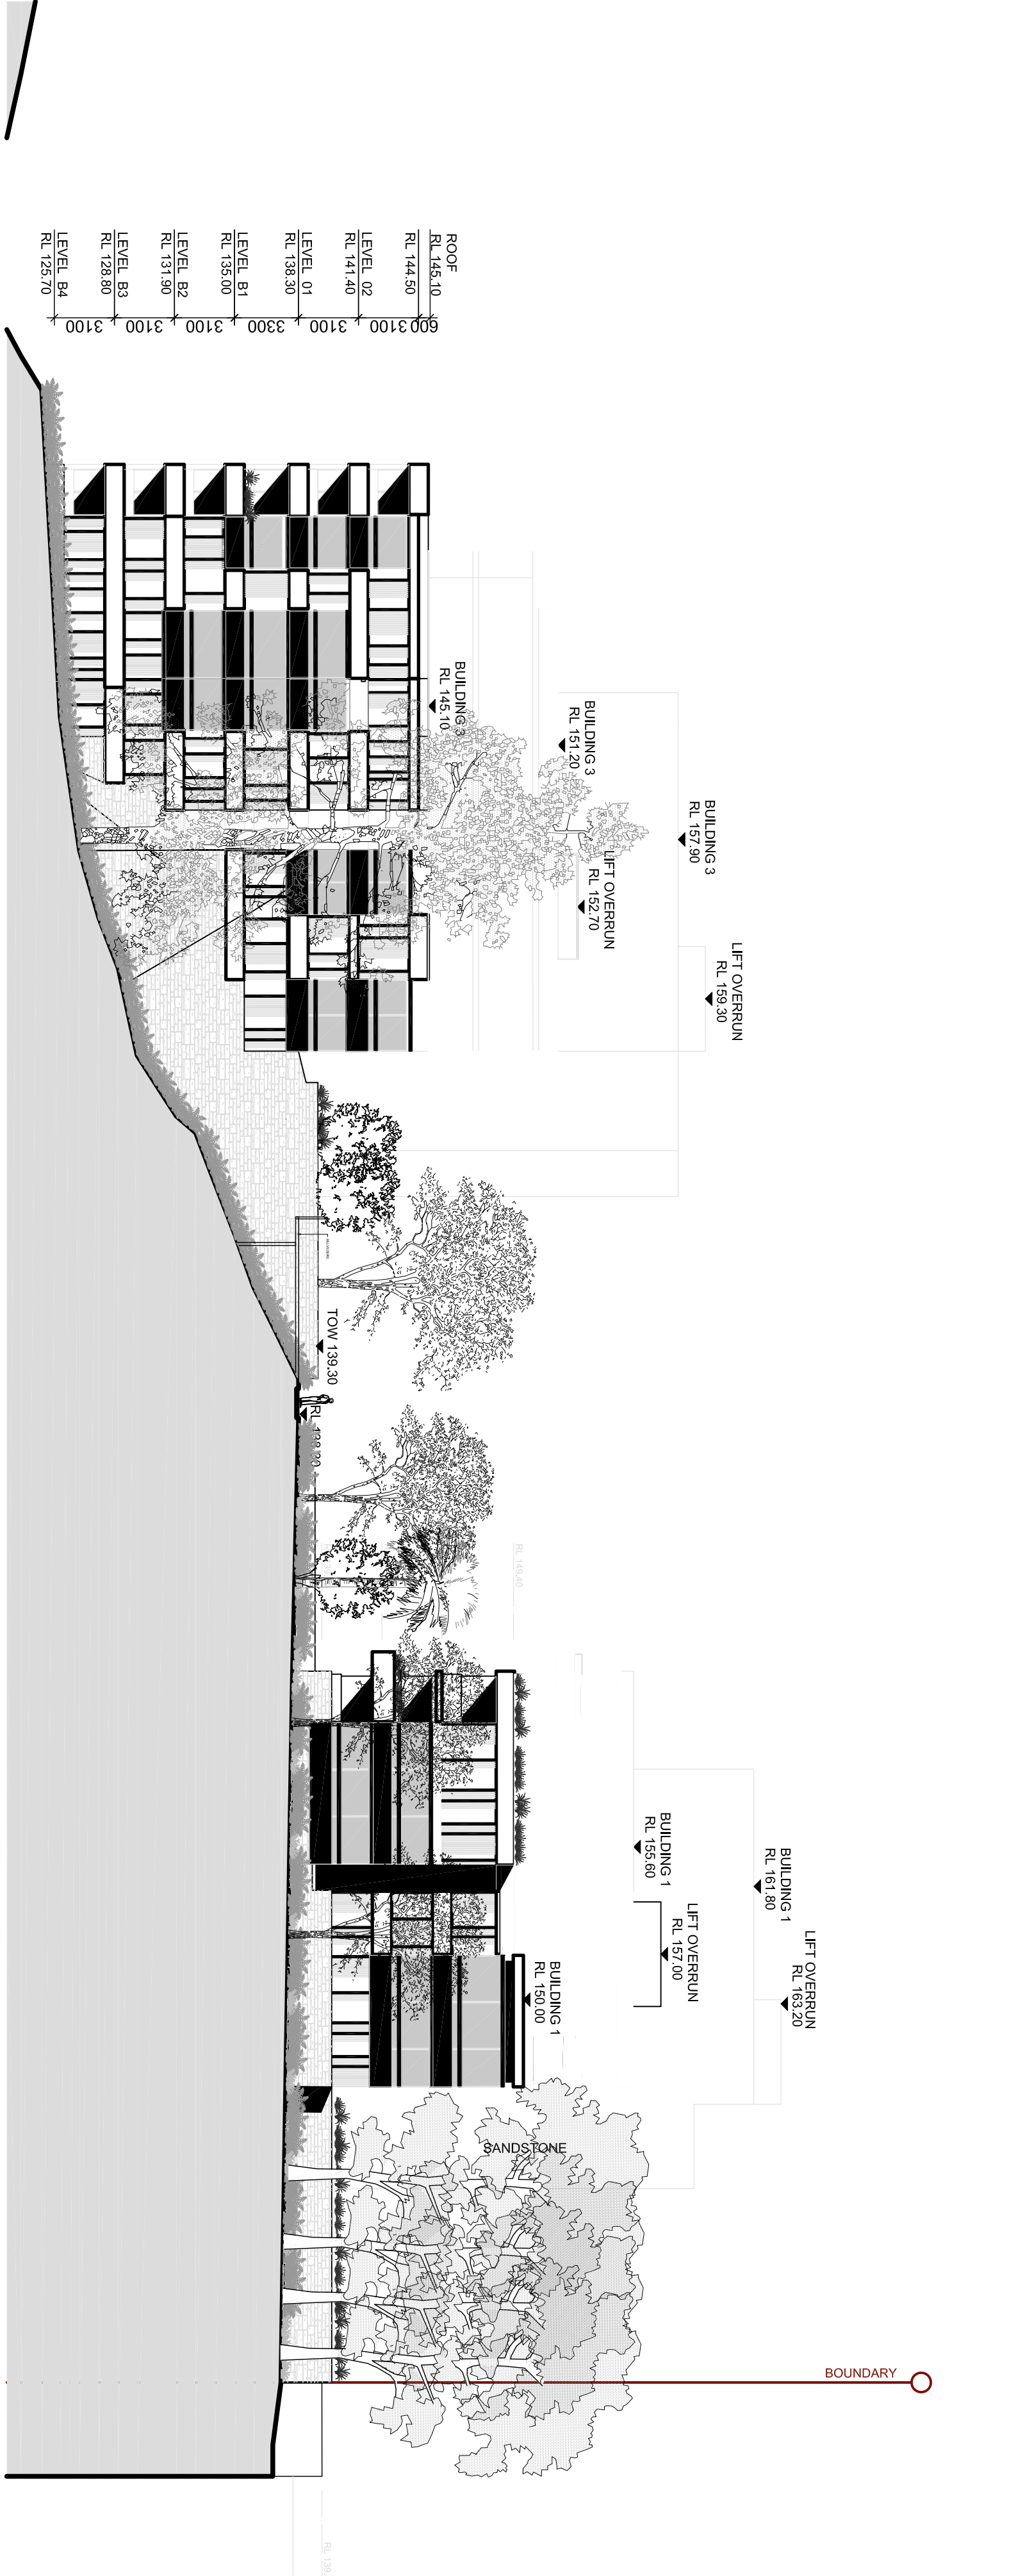


KEY PLAN
1:1500

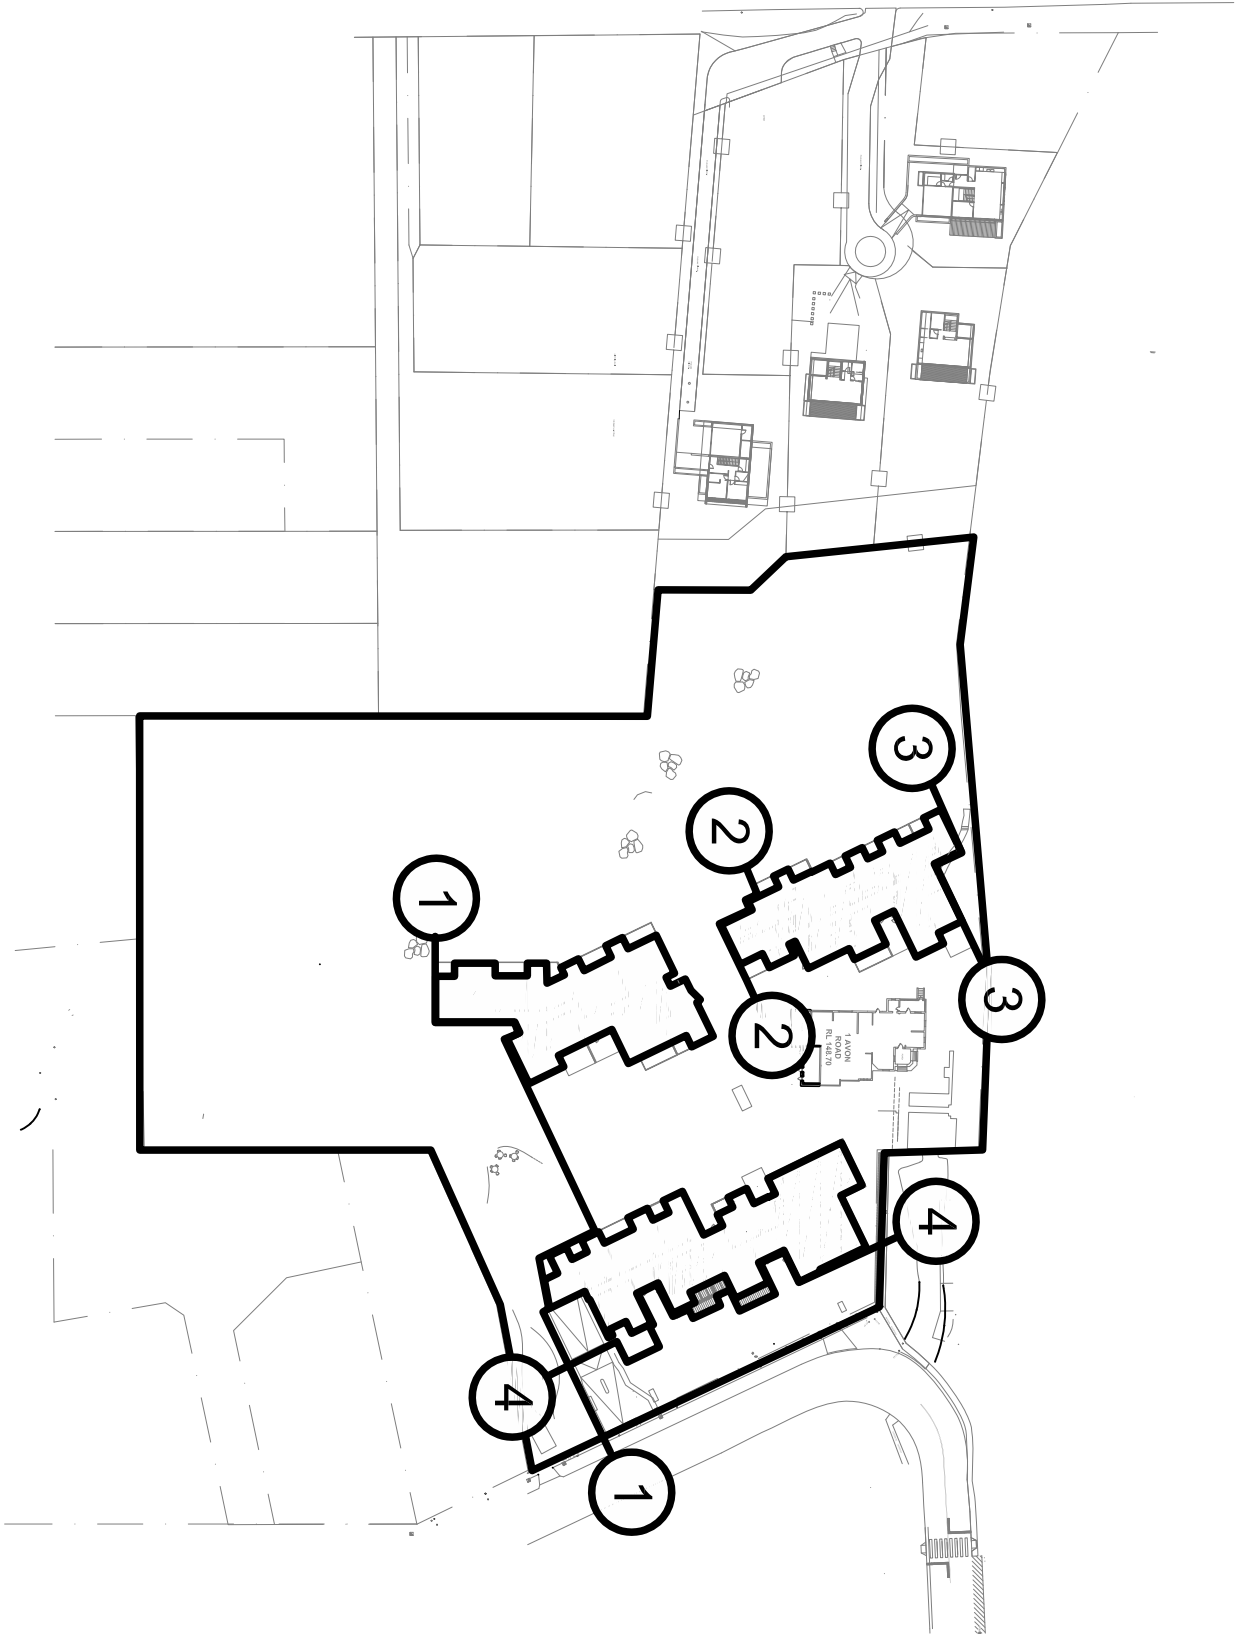


1 SOUTH ELEVATION BUILDING 3 & BUILDING 1
LA23 1:250

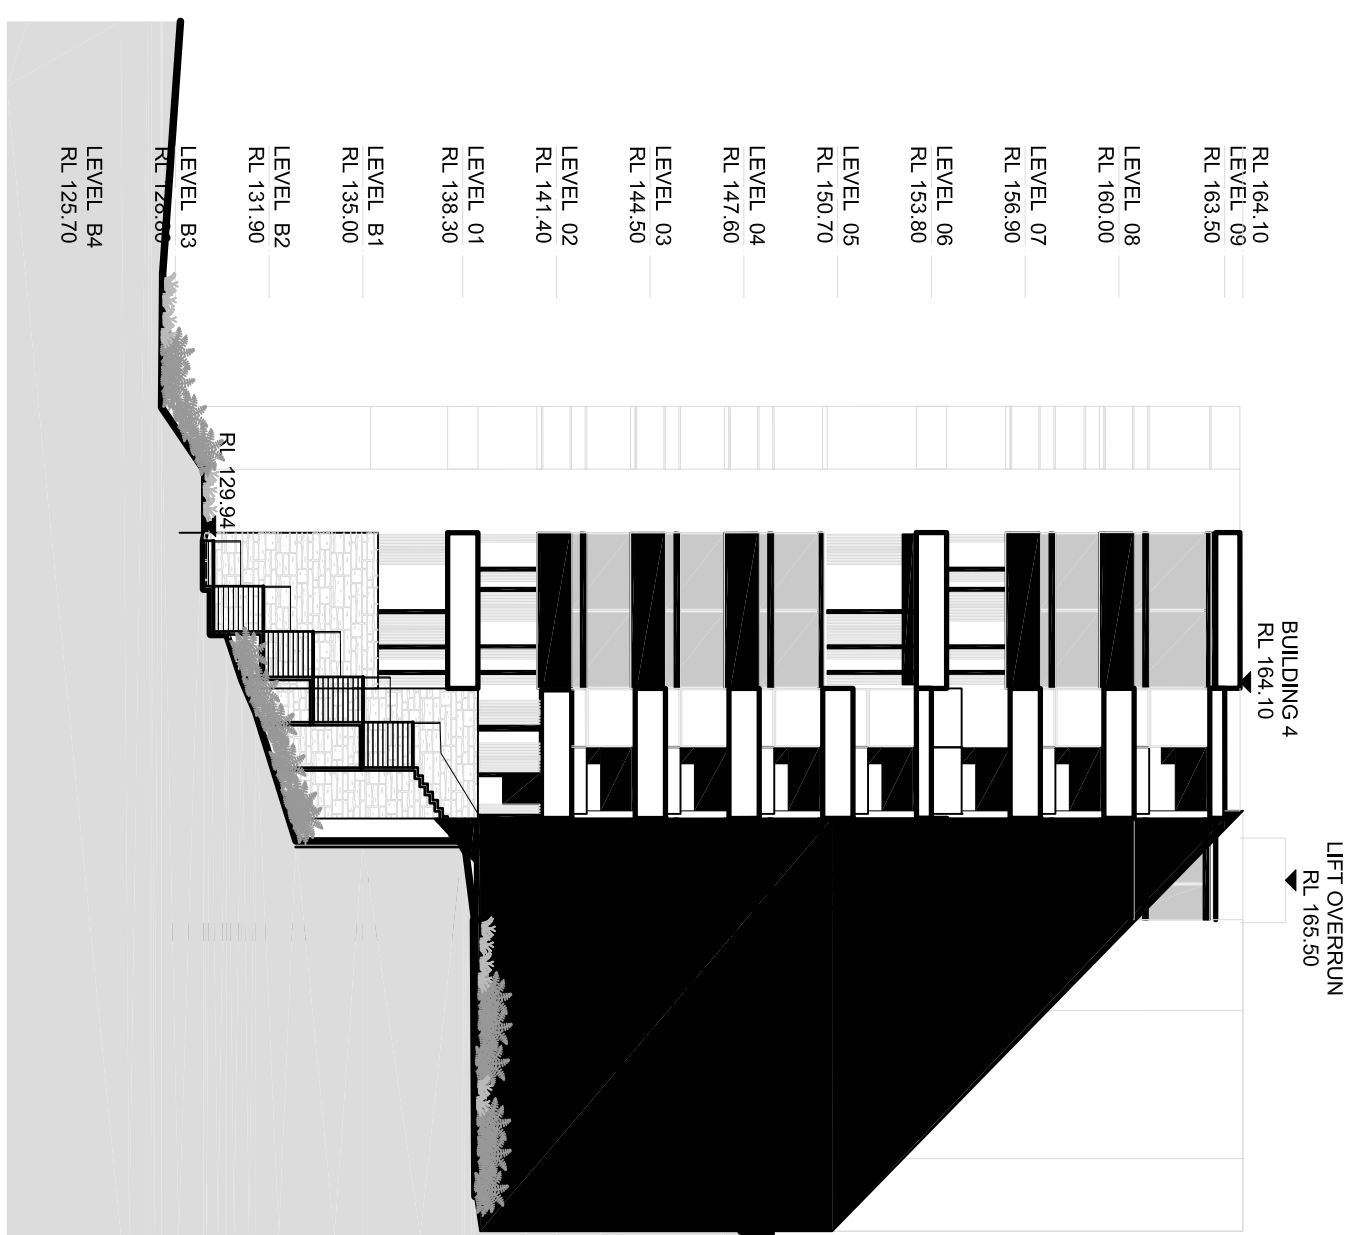

2 SOUTH ELEVATION BUILDING 4
LA23 1:250

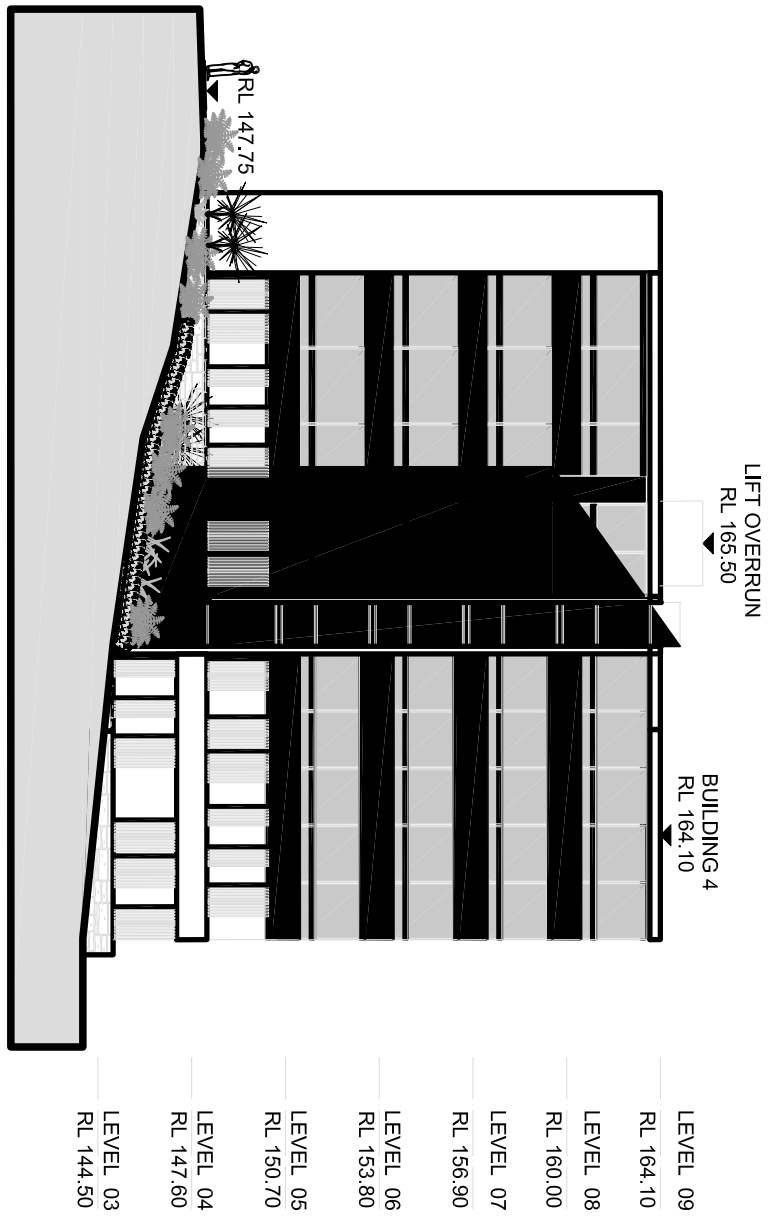

3 NORTH ELEVATION BUILDING 4
LA23 1:250

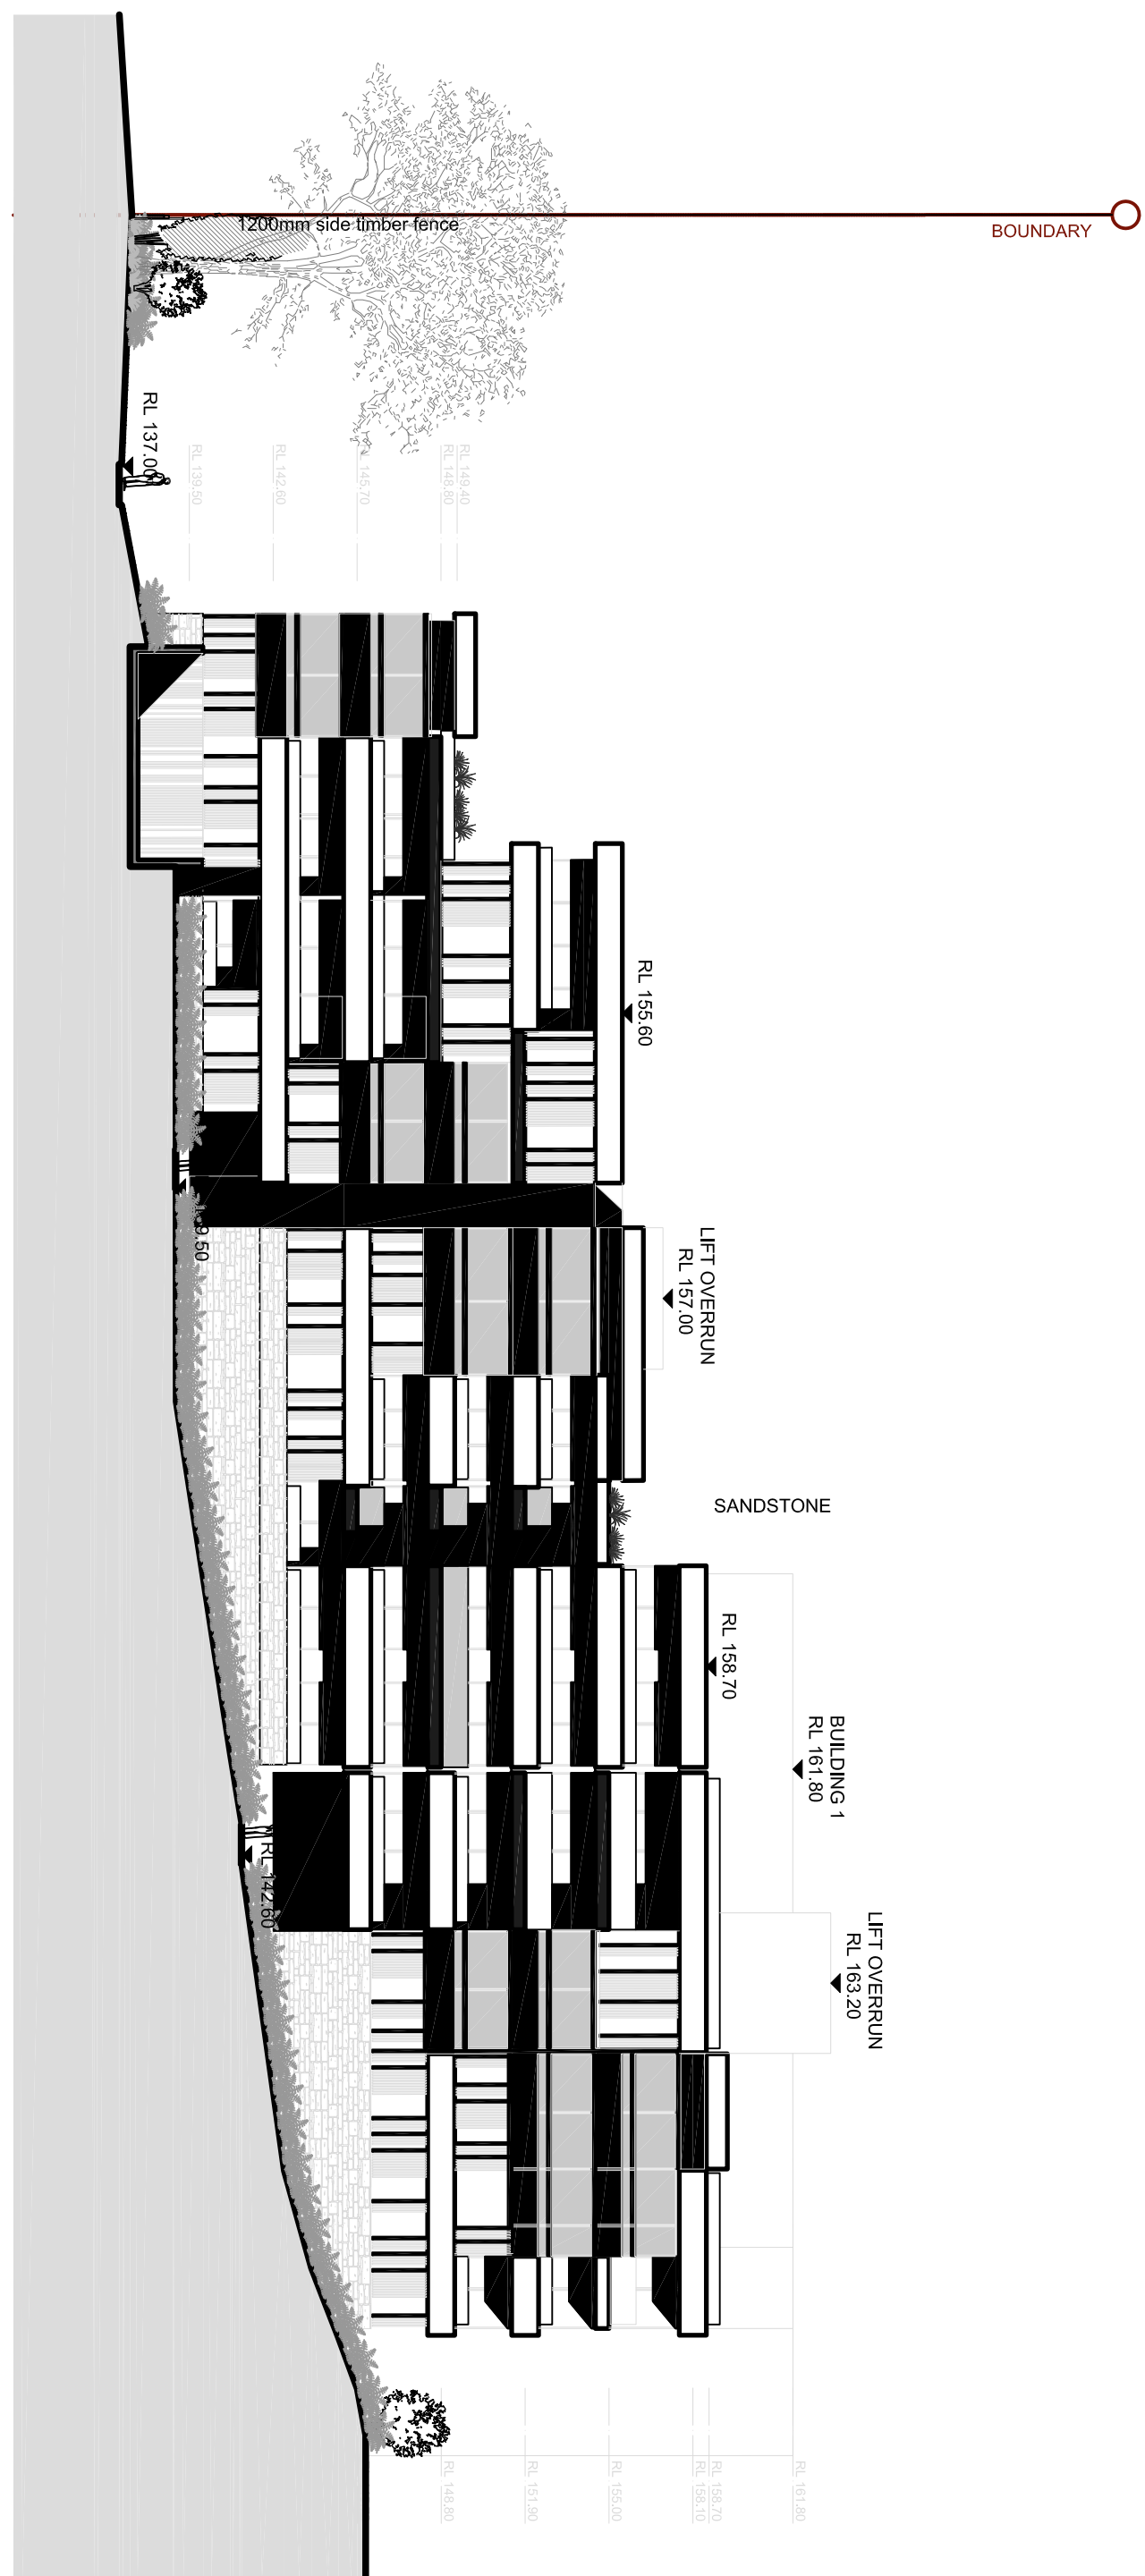

4 EAST ELEVATION BUILDING 1
LA23 1:250

TaylorBrammer

TAYLOR BRAMMER LANDSCAPE ARCHITECTS PTY LTD
STONEY STUDIO
181 Stoney Street
Stoney Creek NSW 1585
T 61 2 9587 1600
F 61 2 9587 1602
E info@taylorbrammer.com.au

PROJECT: Proposed Residential Development, 1 Avon Rd Pyrmble	DRAWING TITLE: Landscape Elevations		SCALE: 1:250 @ A1 DATE: 27/02/2015 DRAWN: MW	CHECKED: MR JOB NO.: 16-0068 DESIGNED: MR	DRAWING NO.: LA23	REVISION: A
	CLIENT: Austeco Pyrmble Pty Ltd					
	Copyright of Taylor Brammer Landscape Architects Pty Ltd. AEN 01 0041 724 986					
A Issues for IEC		07/08/2015				
DESCRIPTION		DATE				