


Rev.	Description:	Date:
B	DRAFT - WORK IN PROGRESS	31/01/2013
C	DRAFT - WORK IN PROGRESS	05/02/2013
D	ISSUED FOR FINAL AREAS ADVICE	08/02/2013
1	FOR AUTHORITY APPROVAL	08/02/2013
2	FOR AUTHORITY APPROVAL	14/02/2013
3	FOR AUTHORITY APPROVAL	04/03/2013



Woollooware Bay Town Centre

Sheet Number	Sheet Name	Current Revision	Sheet Number	Sheet Name	Current Revision	Sheet Number	Sheet Name	Current Revision
DA001	LOCATION PLAN	2	DA132	LEVEL 3 PLAN - SHEET 2 OF 4	2	DA802	SHADOW DIAGRAMS - DECEMBER 21	2
DA002	LOCALITY PLAN	2	DA133	LEVEL 3 PLAN - SHEET 3 OF 4	2	DA803	SHADOW DIAGRAMS - EQUINOX	2
DA003	MASTERPLAN STAGING DIAGRAM	2	DA134	LEVEL 3 PLAN - SHEET 4 OF 4	2	DA811	URBAN FORM CONTROL - SOUTH WEST VIEW	2
DA005	SITE PLAN	2	DA141	LEVEL 4 PLAN - SHEET 1 OF 4	2	DA812	URBAN FORM CONTROL - SOUTH EAST VIEW	2
DA007	SITE - DEMOLITION PLAN	3	DA142	LEVEL 4 PLAN - SHEET 2 OF 4	2	DA813	URBAN FORM CONTROL - NORTH EAST VIEW	2
DA011	LEVEL 1 PLAN	3	DA143	LEVEL 4 PLAN - SHEET 3 OF 4	2	DA814	URBAN FORM CONTROL - NORTH WEST VIEW	2
DA012	LEVEL 2 RETAIL PLAN	3	DA144	LEVEL 4 PLAN - SHEET 4 OF 4	2	DA841	VEHICLE MANOEUVRING - SHEET 1	2
DA013	LEVEL 3 PLAN	3	DA201	SITE ELEVATIONS	2	DA842	VEHICLE MANOEUVRING - SHEET 2	2
DA014	LEVEL 4 PLAN	3	DA211	ELEVATIONS - SHEET 1	2	DA851	3D VIEWS - SHEET 1	2
DA015	ROOF PLAN	2	DA212	ELEVATIONS - SHEET 2	2	DA852	3D VIEWS - SHEET 2	2
DA031	GROSS BUILDING AREAS	2	DA213	ELEVATIONS - SHEET 3	2	DA853	3D VIEWS - SHEET 3	2
DA032	GROSS FLOOR AREAS	2	DA214	ELEVATIONS - SHEET 4	2	DA854	3D VIEWS - SHEET 4	2
DA111	LEVEL 1 PLAN - SHEET 1 OF 4	3	DA301	SITE SECTIONS	2	DA901	SIGNAGE PLAN	2
DA112	LEVEL 1 PLAN - SHEET 2 OF 4	2	DA311	SECTIONS - SHEET 1	3	DA902	SIGNAGE VIEWS SHEET 1	2
DA113	LEVEL 1 PLAN - SHEET 3 OF 4	2	DA312	SECTIONS - SHEET 2	2	DA903	SIGNAGE VIEWS SHEET 2	2
DA114	LEVEL 1 PLAN - SHEET 4 OF 4	2	DA313	SECTIONS - SHEET 3	2	DA904	SIGNAGE VIEWS SHEET 3	2
DA121	LEVEL 2 RETAIL PLAN - SHEET 1 OF 4	3	DA314	SECTIONS - SHEET 4	2	DA905	SIGNAGE VIEWS SHEET 4	2
DA122	LEVEL 2 RETAIL PLAN - SHEET 2 OF 4	2	DA315	SECTION - SHEET 5	3	DA910	SIGNAGE SCHEDULE	2
DA123	LEVEL 2 RETAIL PLAN - SHEET 3 OF 4	2	DA316	SECTION - SHEET 6	2	DA931	EXTERNAL MATERIAL FINISHES	2
DA124	LEVEL 2 RETAIL PLAN - SHEET 4 OF 4	2	DA317	SECTION - SHEET 7	2			
DA131	LEVEL 3 PLAN - SHEET 1 OF 4	3	DA801	SHADOW DIAGRAMS - JUNE 21	2		Grand total: 61	

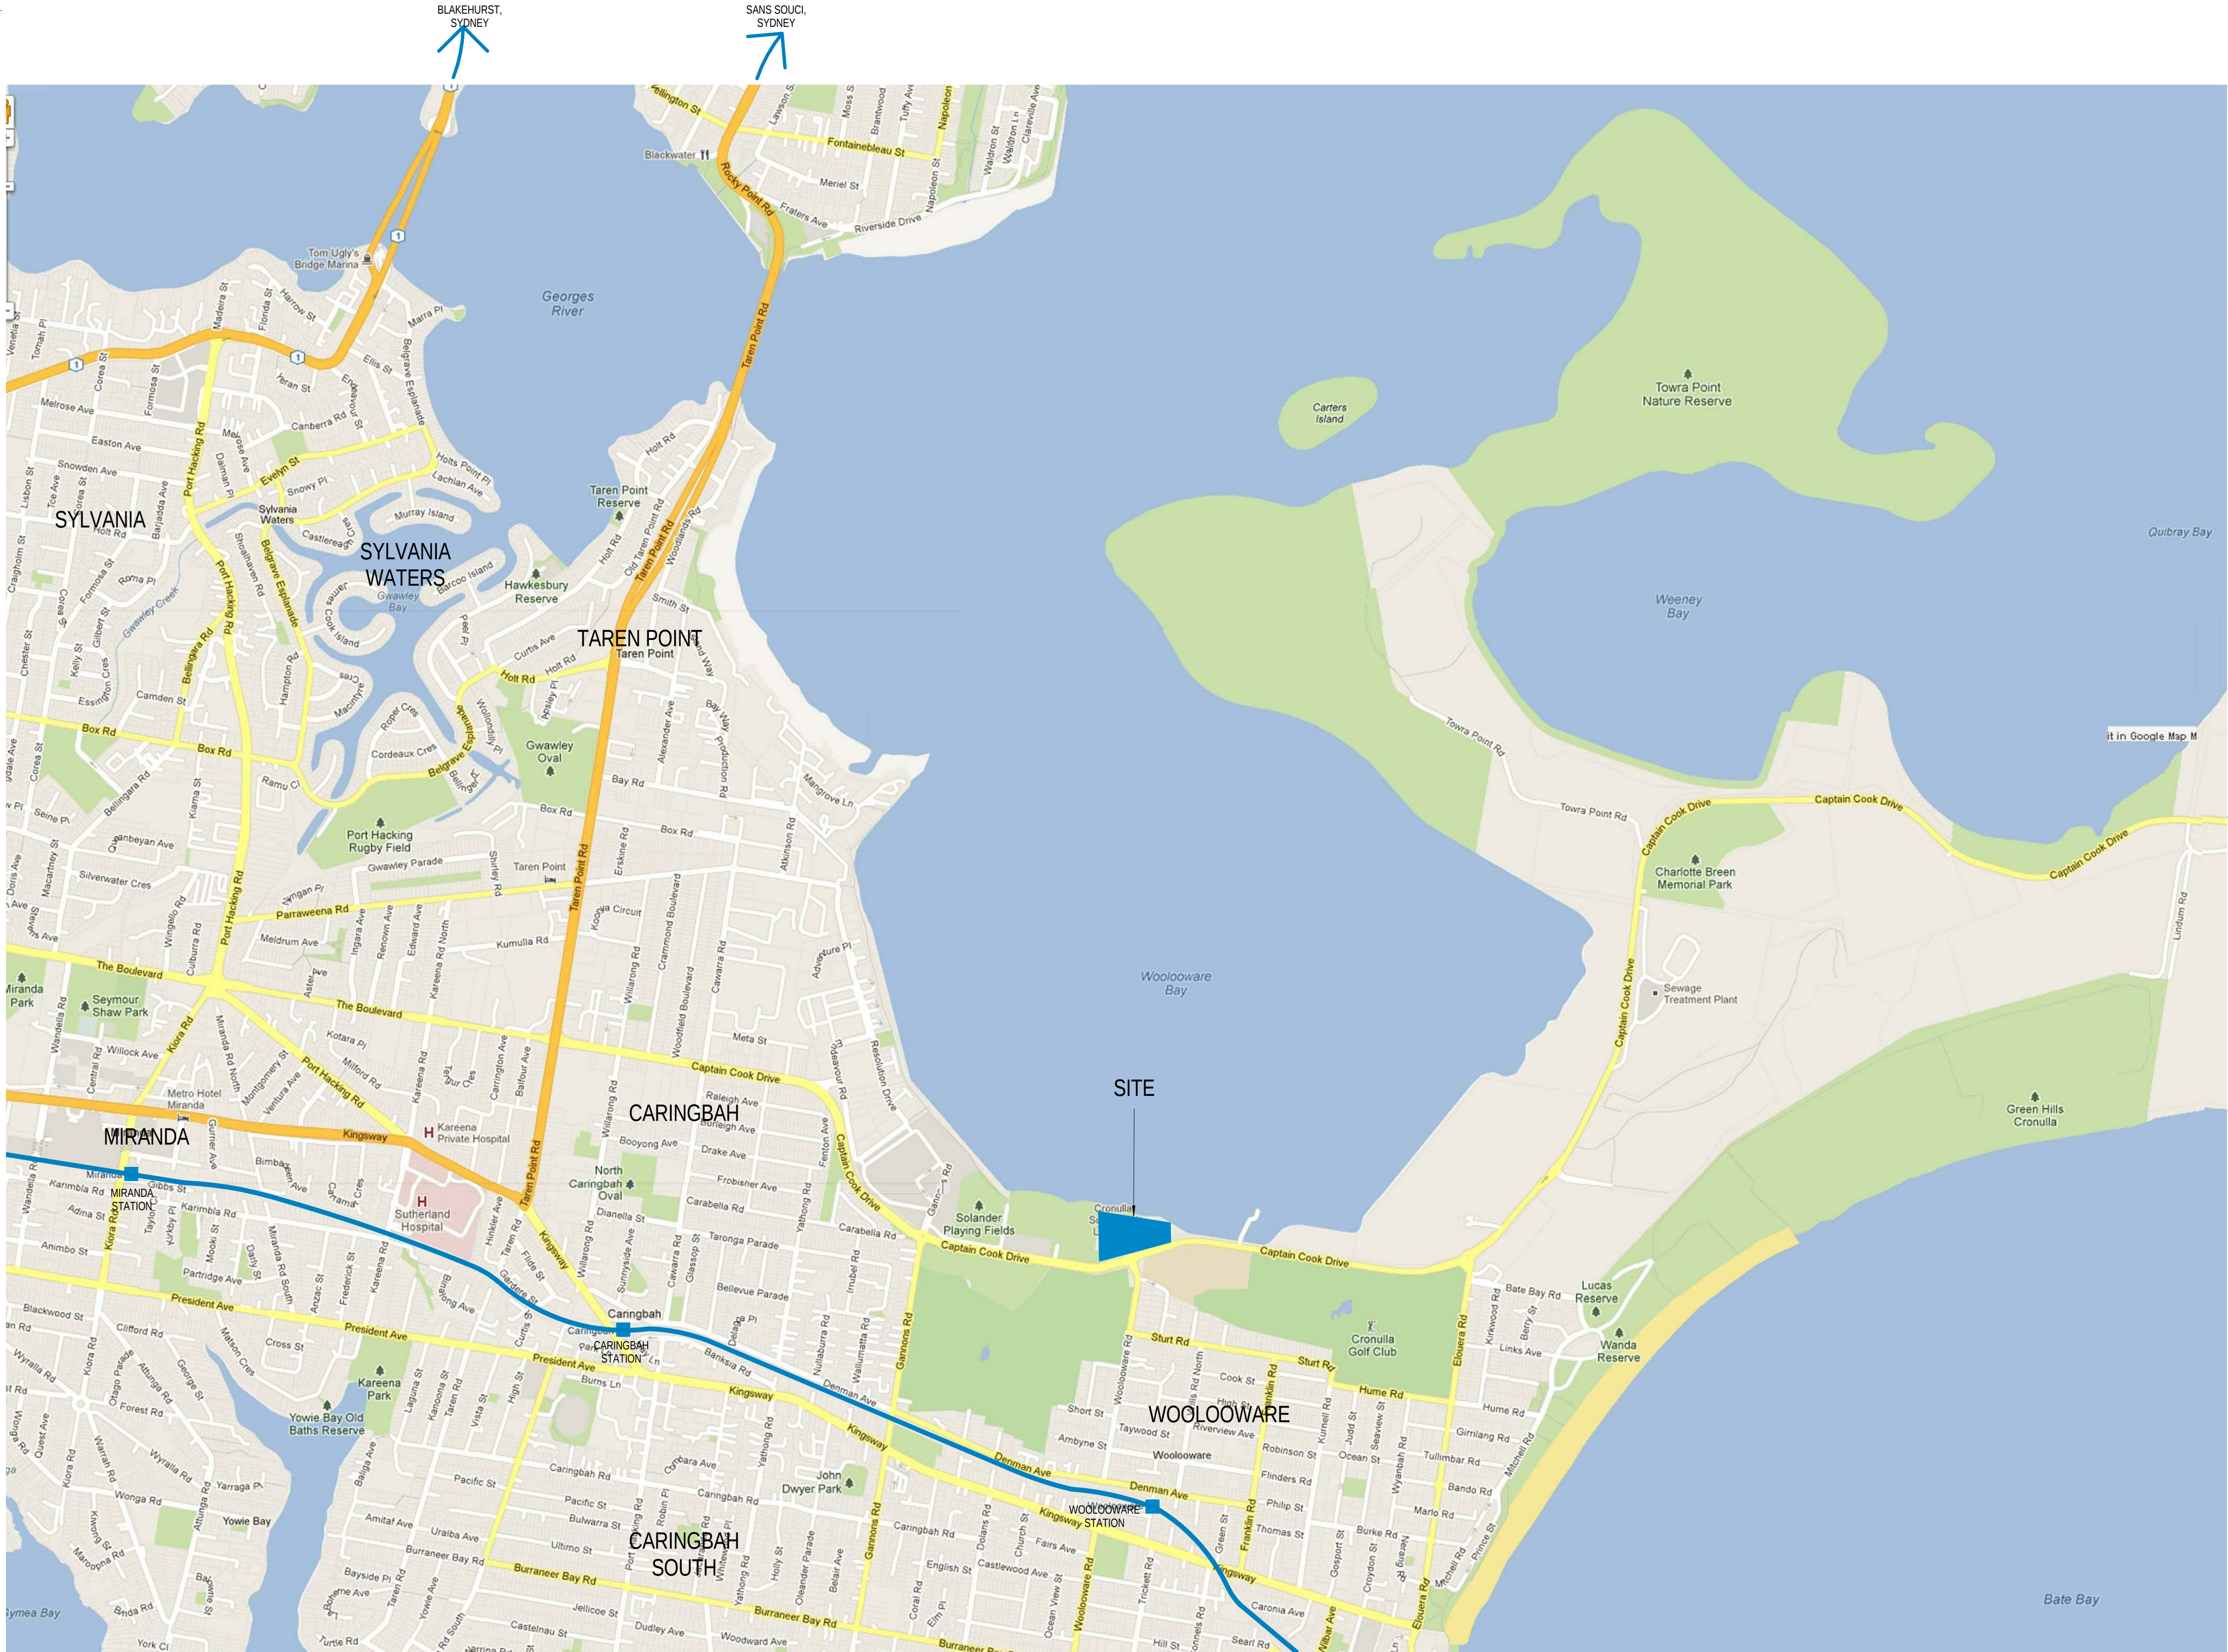

Status: FOR AUTHORITY APPROVAL


Nom. Architect Bob Perry 3935

File: R-H\2010\20100176 Woollooware Bay Town Centre\Drawings\Revit\Woollooware_Bay-Central

Print Date: 14/02/2013 4:42:40 PM

Rev. Description: Date:

- | | | |
|---|--------------------------|------------|
| A | DRAFT - WORK IN PROGRESS | 31/01/2013 |
| 1 | FOR AUTHORITY APPROVAL | 08/02/2013 |
| 2 | FOR AUTHORITY APPROVAL | 14/02/2013 |

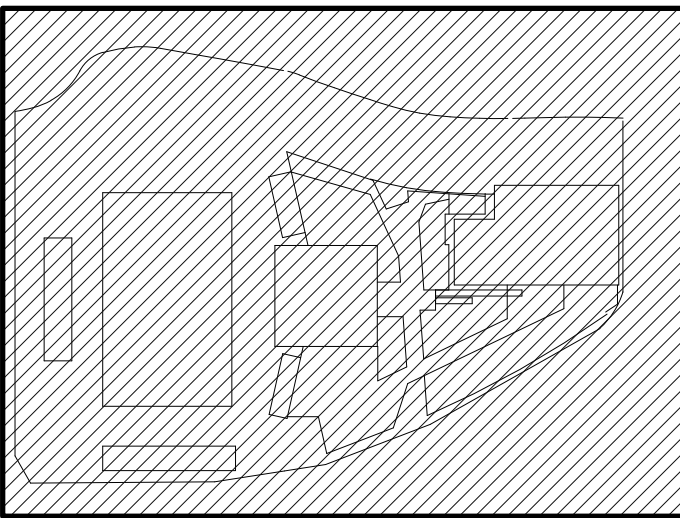

Scott Carver

Scott Carver Pty Ltd
Level 8, 71 Macquarie Street
Sydney NSW 2000 Australia


Telephone +61 2 9957 3988
hello@scottcarver.com.au
www.scottcarver.com.au

Woollooware Bay Town Centre
Project
Client
Bluestone Capital Ventures No.1 Pty Ltd

NTS

LOCATION PLAN

Reference No.	Discipline	Drawing No.	Rev.
20100176		DA001	2

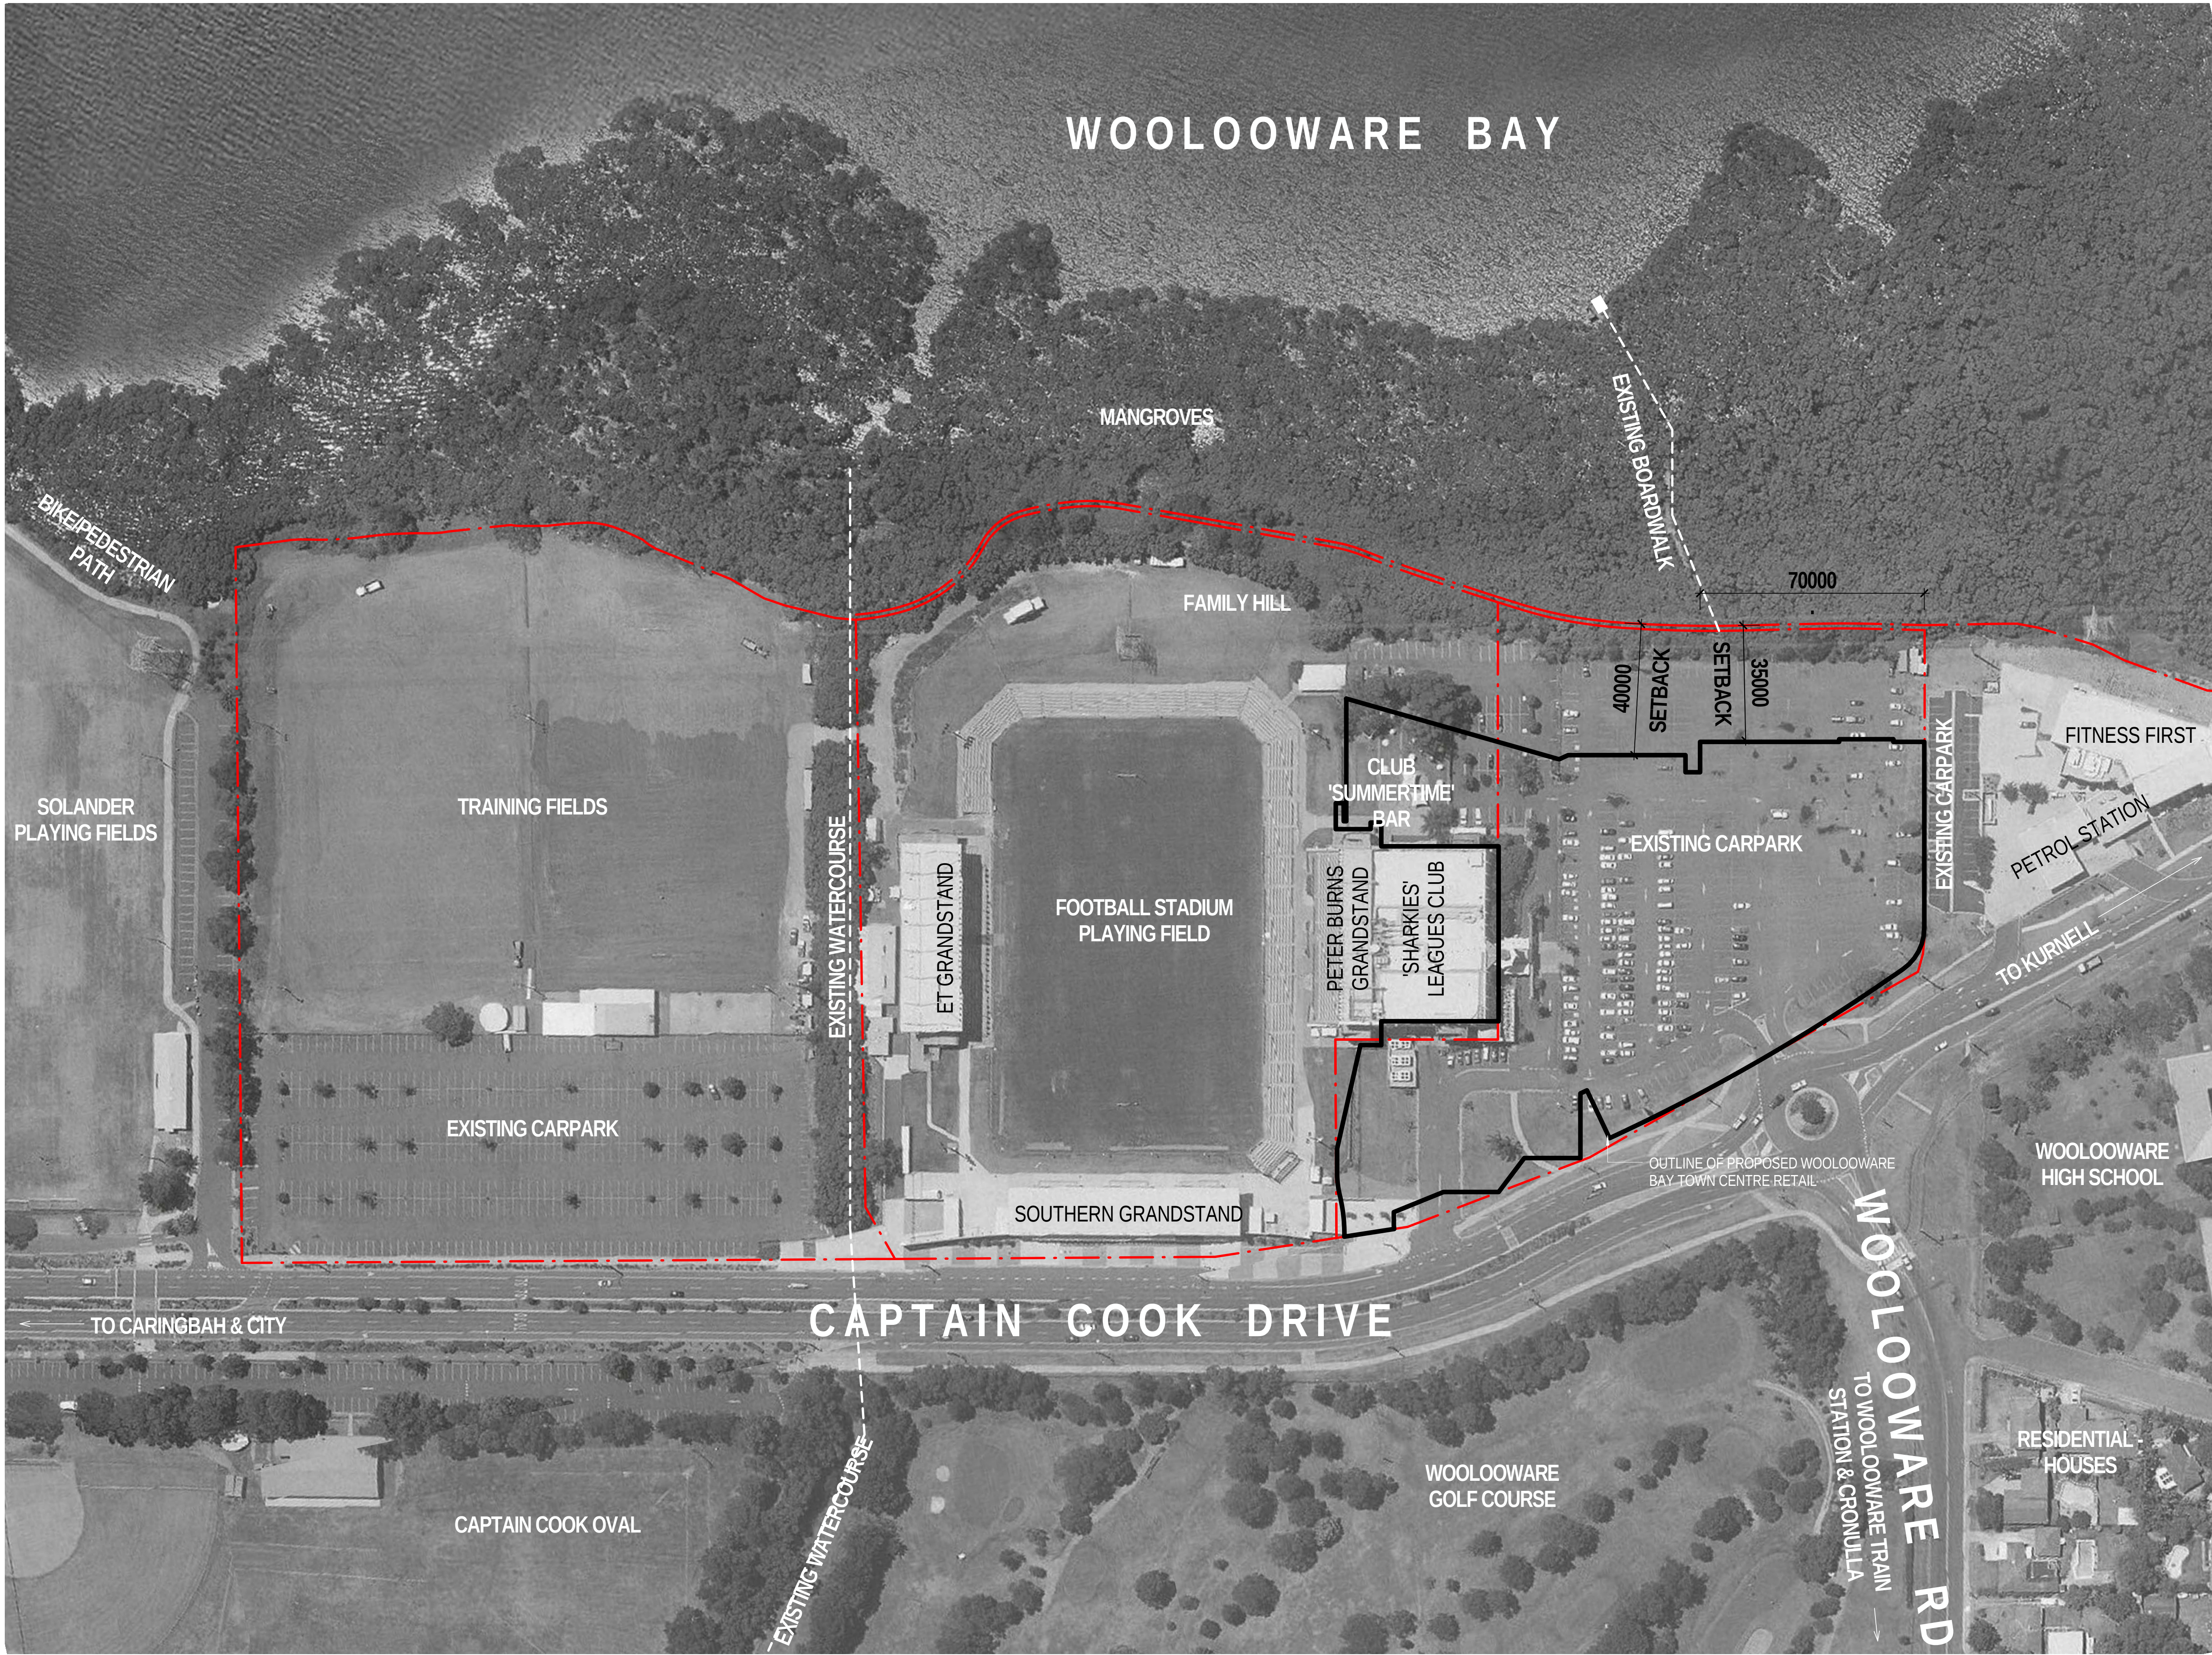

Status: FOR AUTHORITY APPROVAL


Nom. Architect Bob Perry 3935

File: R-H\2010\20100176 Woollooware Bay Town Centre\Drawings\Revit\Woollooware_Bay-Central

Print Date: 14/02/2013 4:42:32 PM

Rev. Description: Date:


- 1 FOR AUTHORITY APPROVAL 08/02/2013
- 2 FOR AUTHORITY APPROVAL 14/02/2013

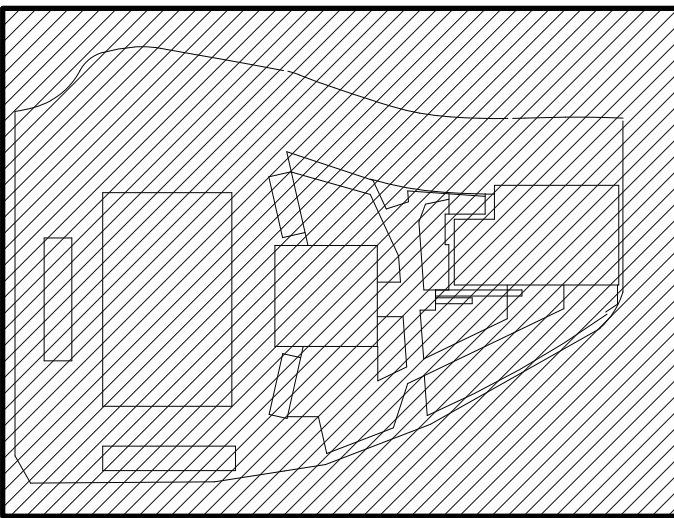

Scott Carver Pty Ltd
Level 8, 71 Macquarie Street
Sydney NSW 2000 Australia

Telephone +61 2 9957 3988
hello@scottcarver.com.au
www.scottcarver.com.au

Woollooware Bay Town Centre
Project
Client
Bluestone Capital Ventures No.1 Pty Ltd

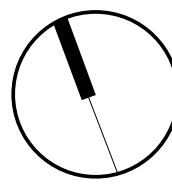




1 : 1000 @ A1






Reference No.
20100176


Discipline Drawing No. Rev.
DA002 2

LOCALITY PLAN

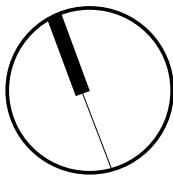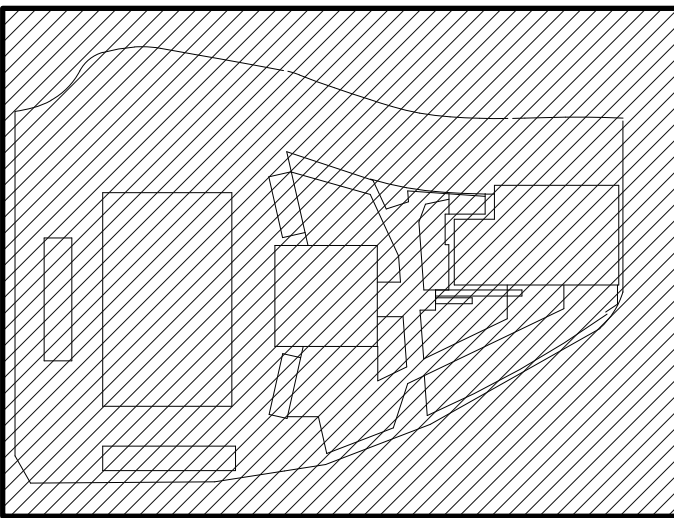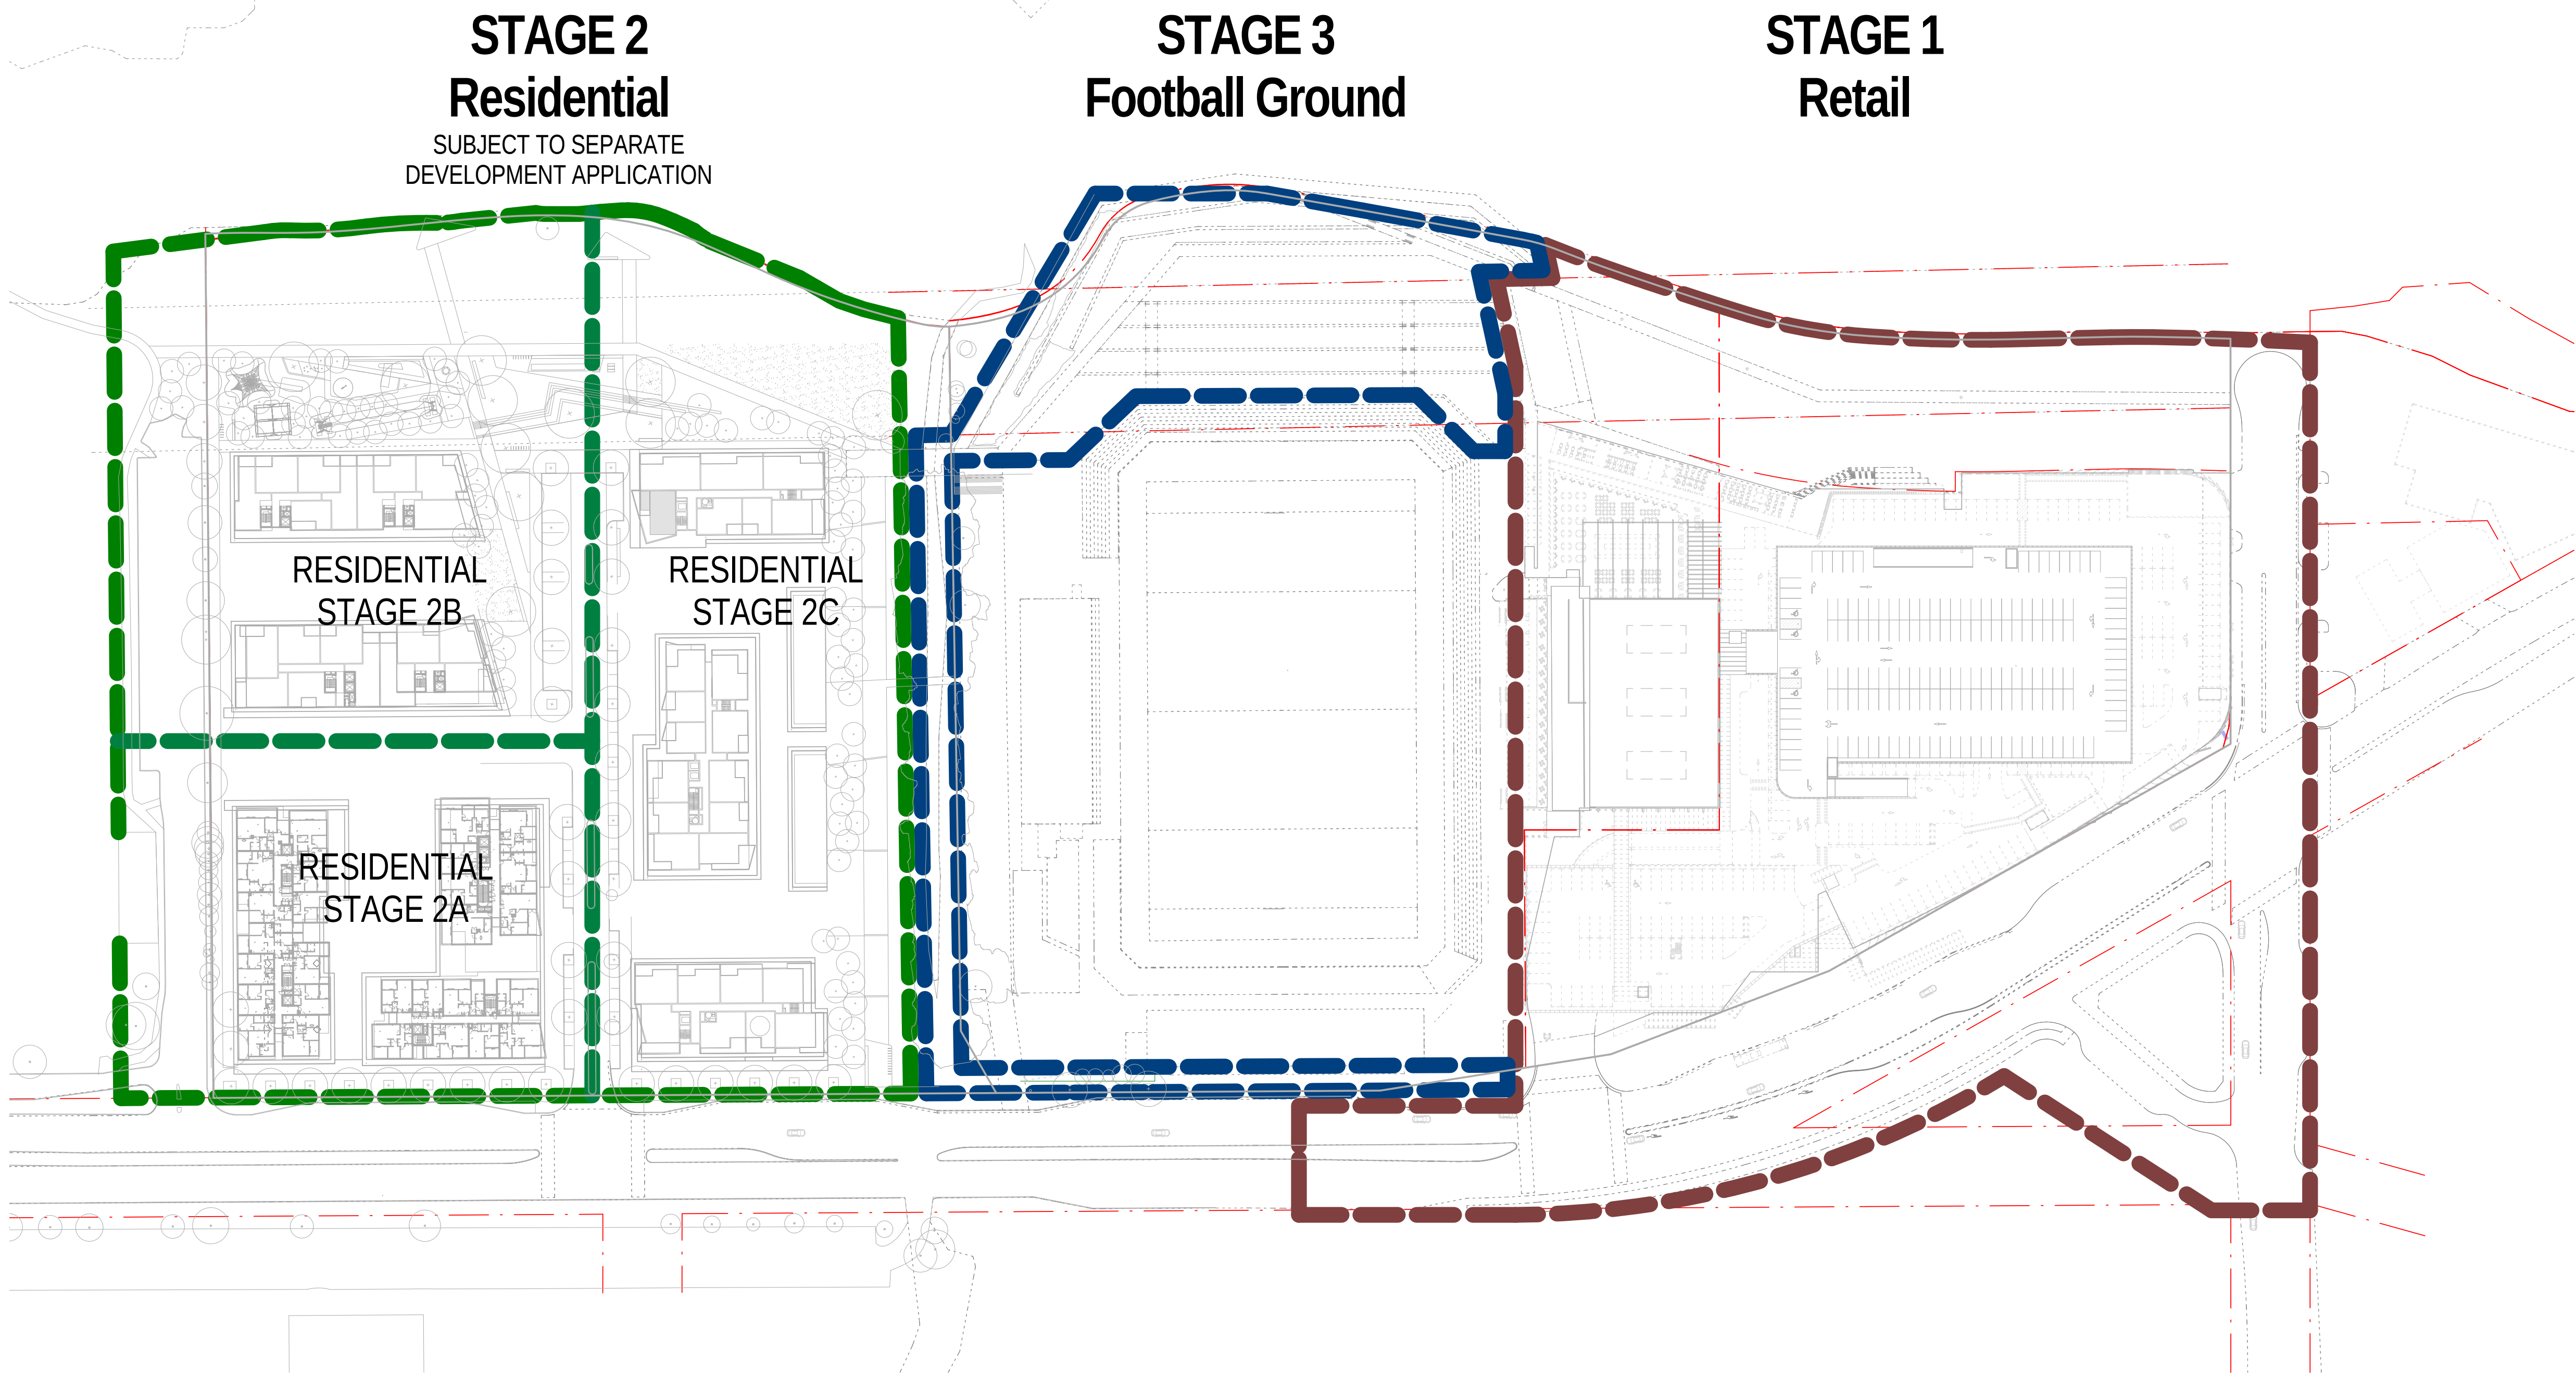

A	DRAFT FOR REVIEW	25/01/2013
B	DRAFT - WORK IN PROGRESS	31/01/2013
1	FOR AUTHORITY APPROVAL	08/02/2013
2	FOR AUTHORITY APPROVAL	14/02/2013

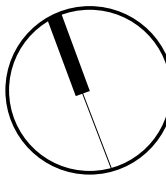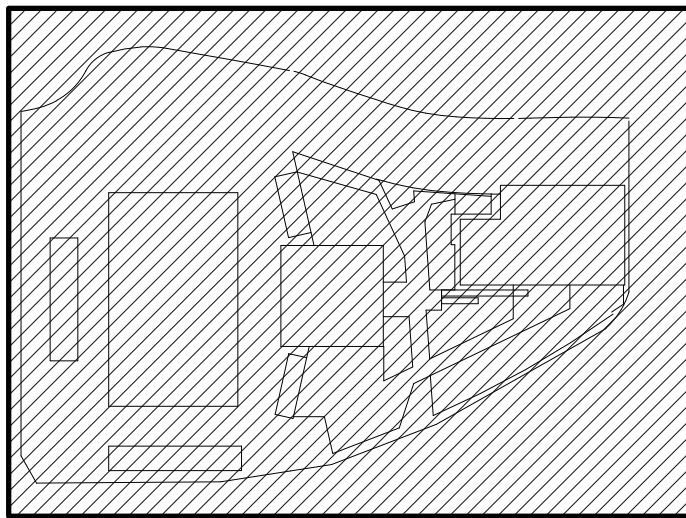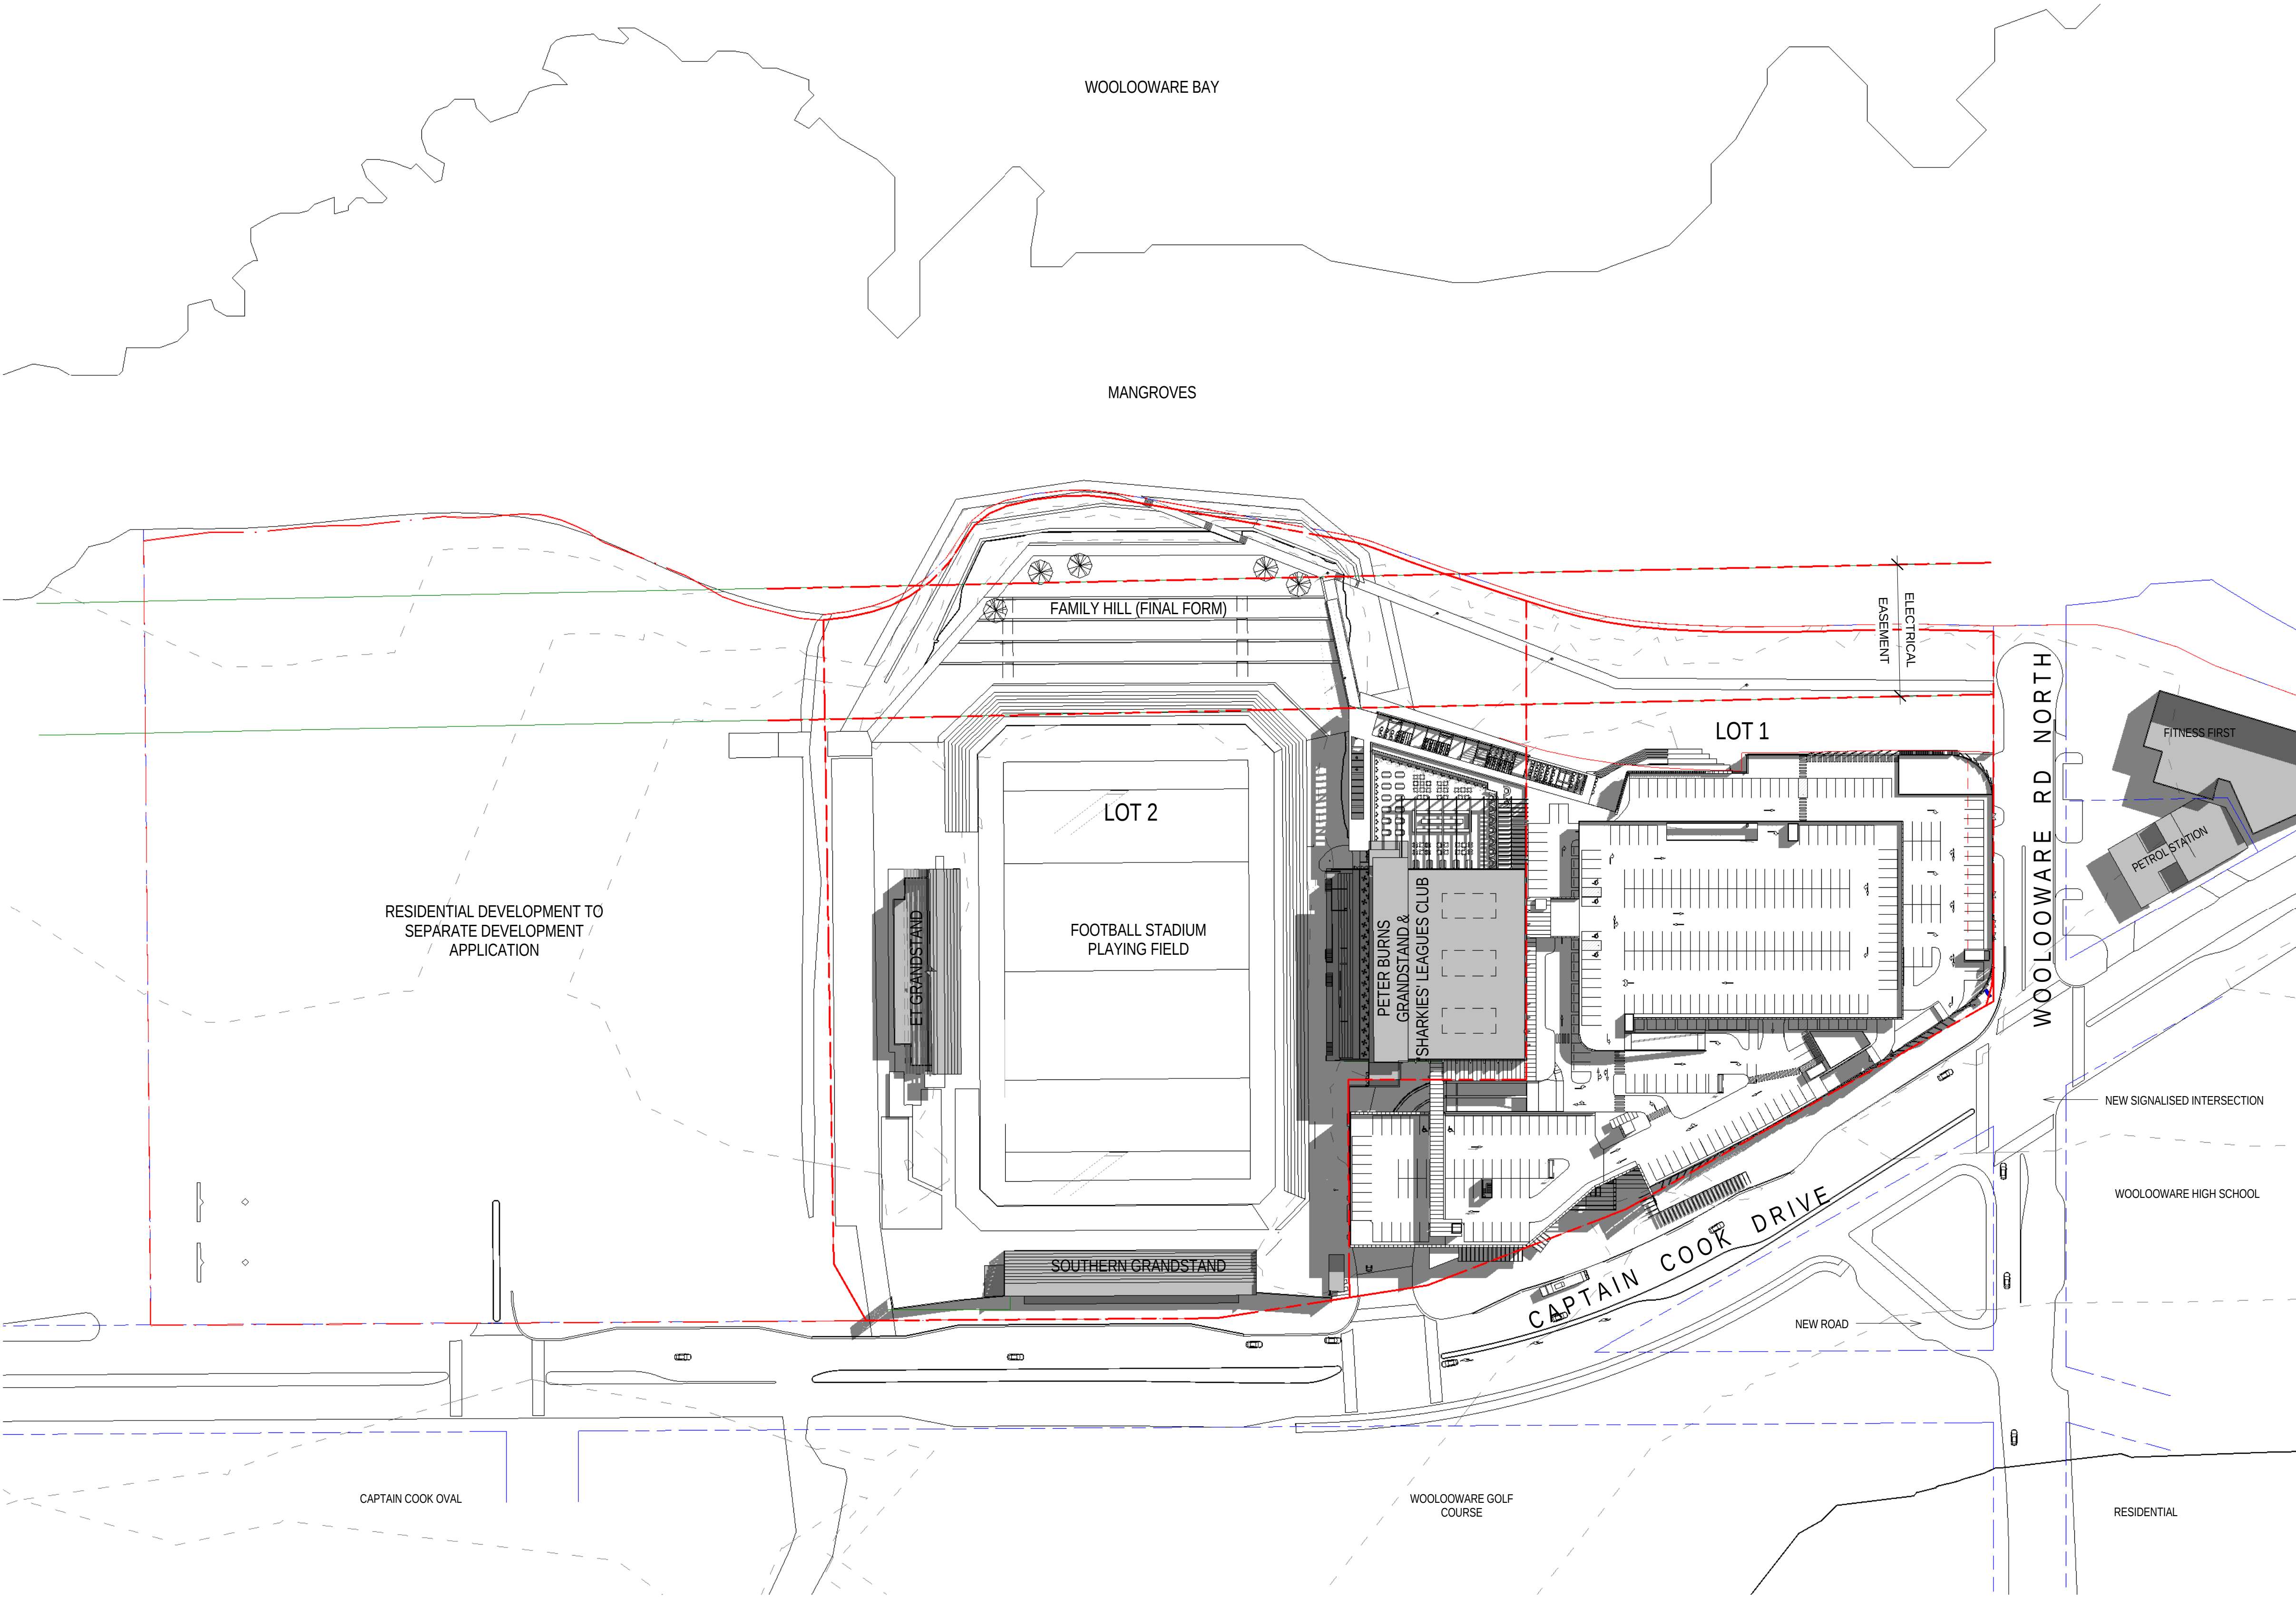

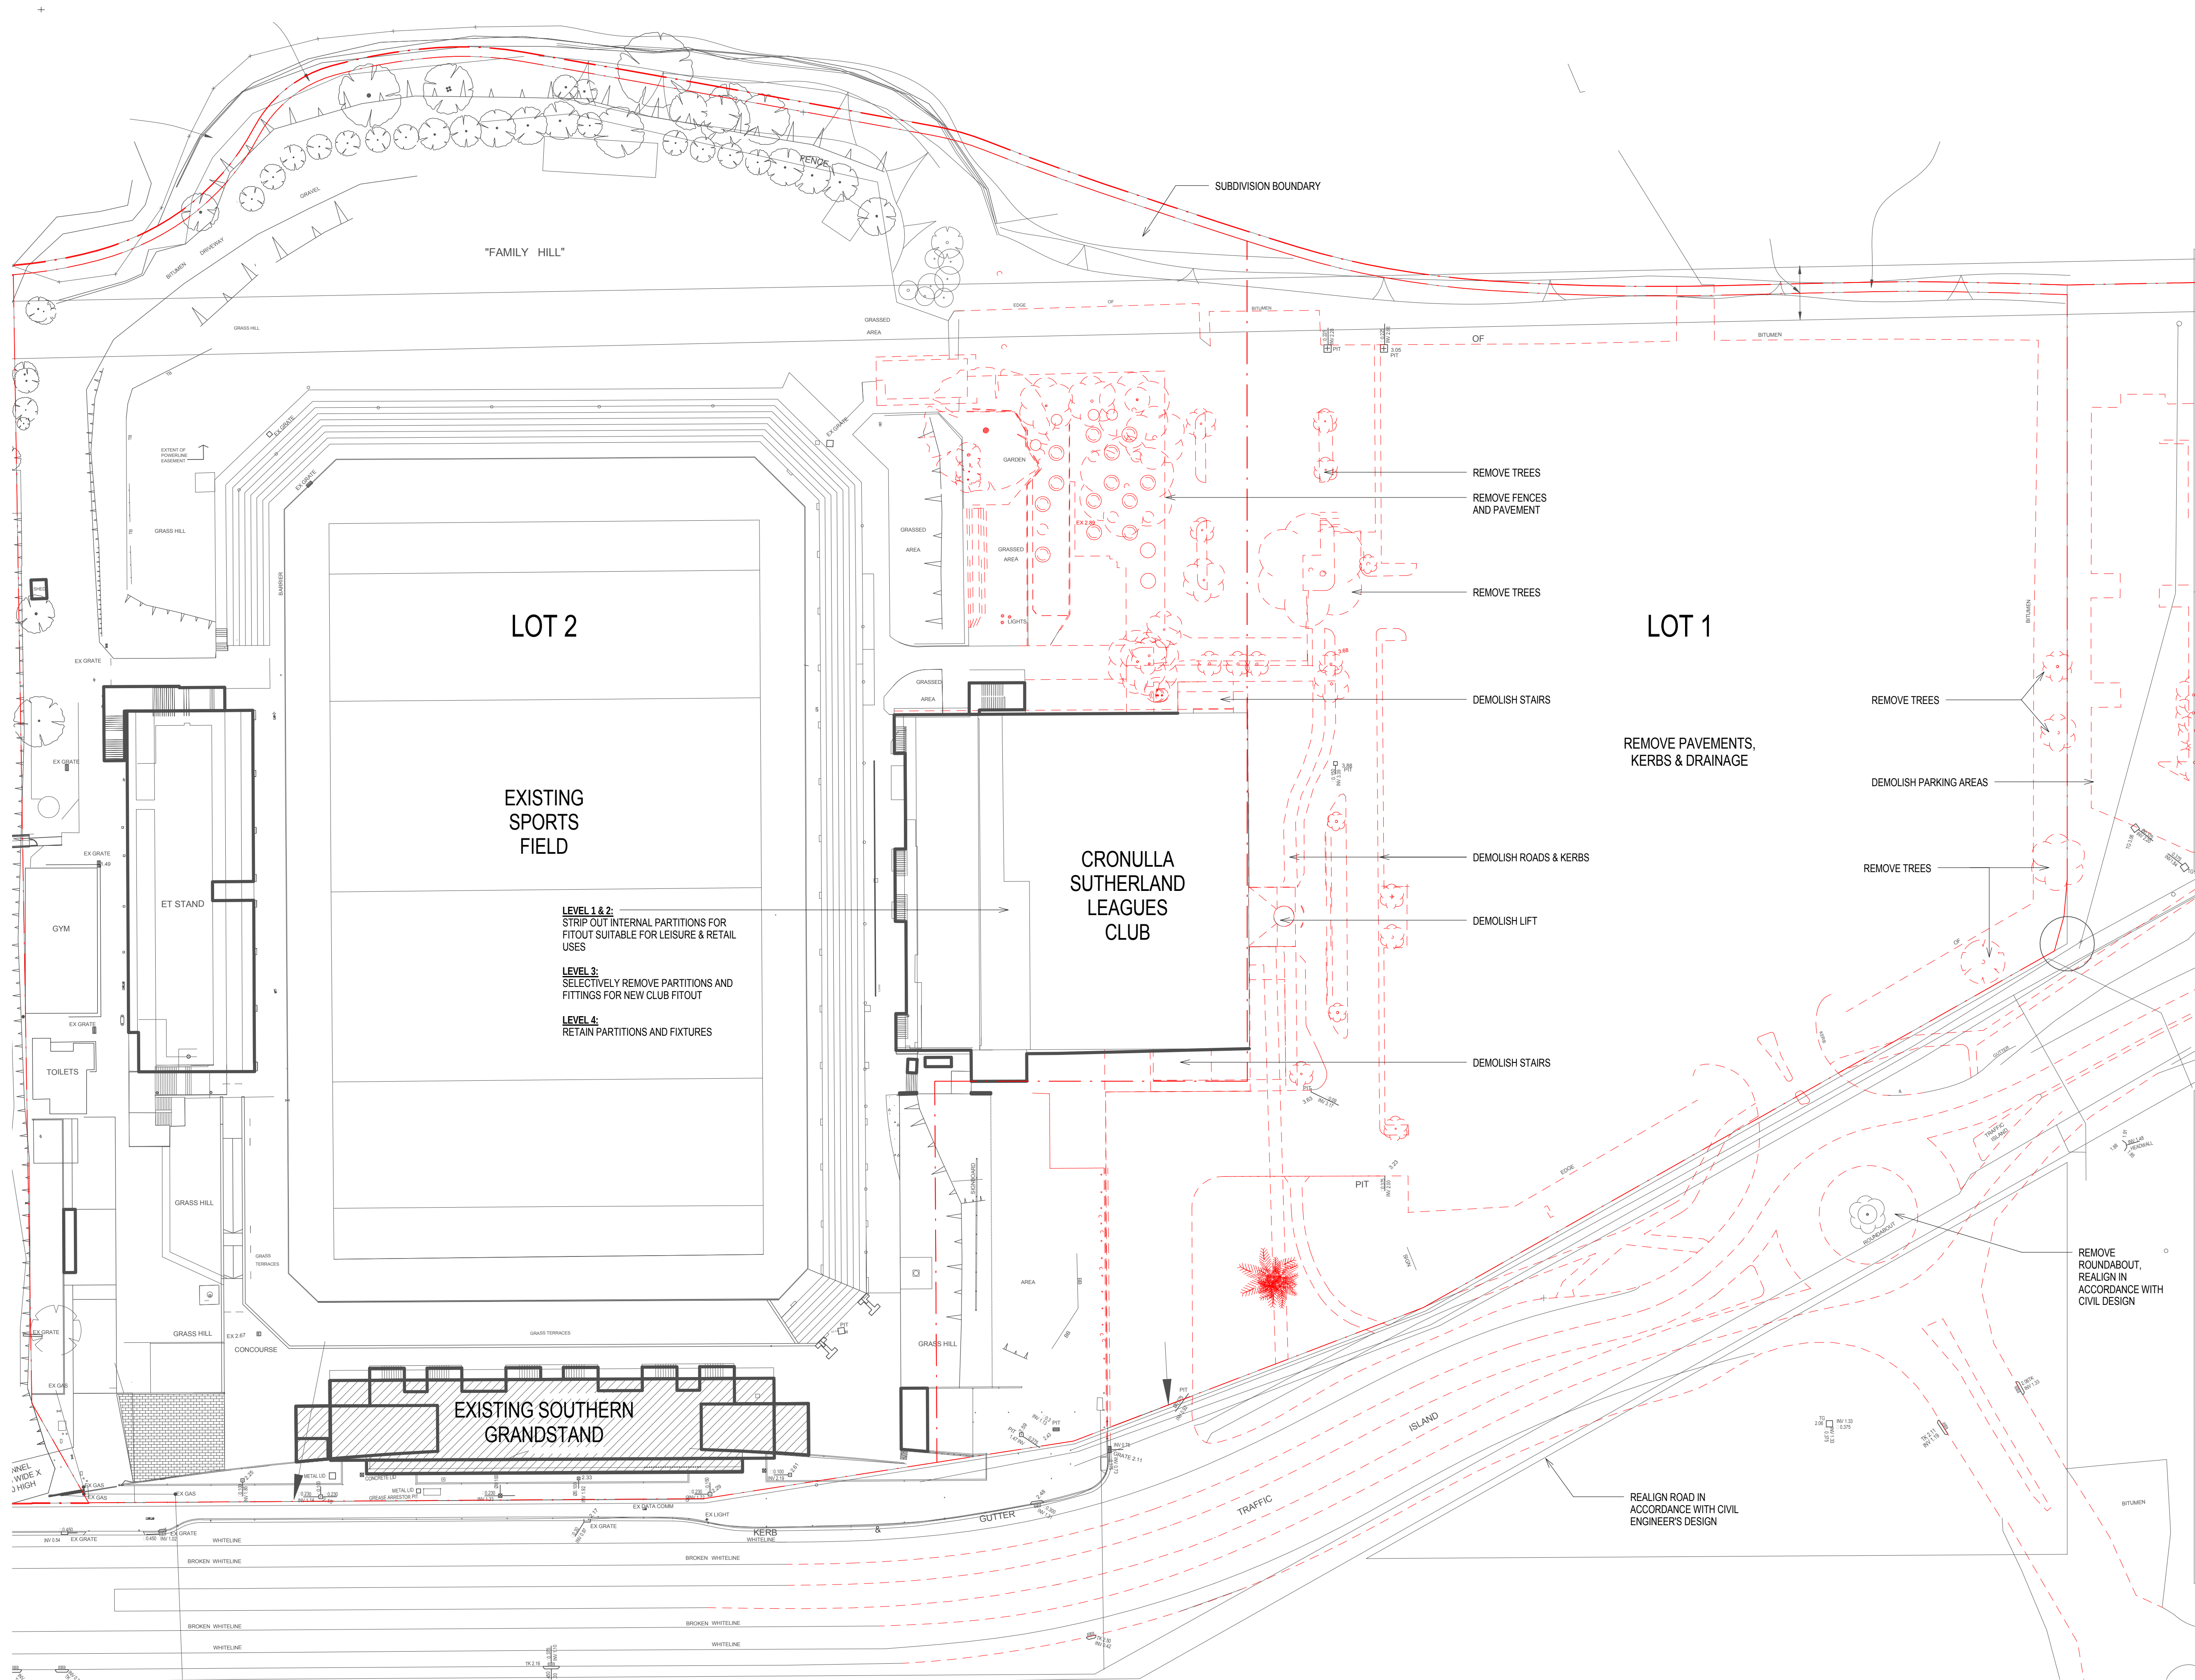

Status: FOR AUTHORITY APPROVAL


Nom. Architect Bob Perry 3935

R-H:2010\20100176 Woolooware Bay Town Centre\Drawings\Revit\Woolooware_Bay-Central

Print Date: 4/03/2013 12:58:46 PM

Rev. Description: Date:

A	DRAFT FOR REVIEW	18/01/2013
B	DRAFT FOR REVIEW	25/01/2013
C	DRAFT - WORK IN PROGRESS	31/01/2013
1	FOR AUTHORITY APPROVAL	08/02/2013
2	FOR AUTHORITY APPROVAL	14/02/2013
3	FOR AUTHORITY APPROVAL	04/03/2013

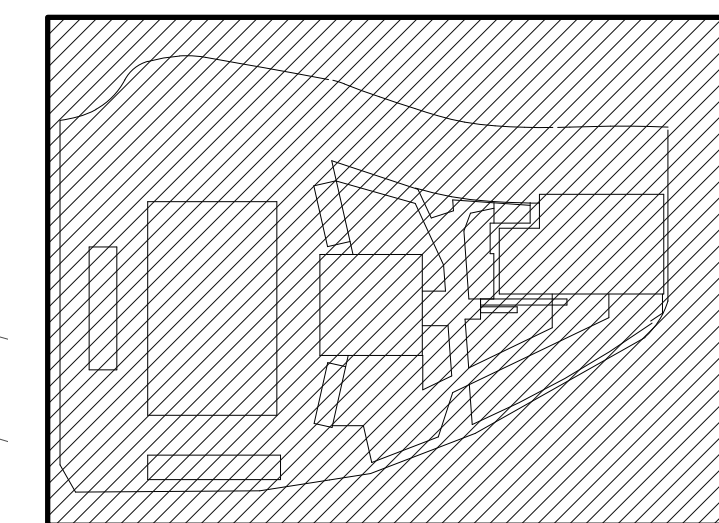


Scott Carver

Scott Carver Pty Ltd
Level 8, 71 Macquarie Street
Sydney NSW 2000 Australia

Telephone +61 2 9957 3988
hello@scottcarver.com.au
www.scottcarver.com.au

Woolooware Bay Town Centre
Project
Client
Bluestone Capital Ventures No.1 Pty Ltd

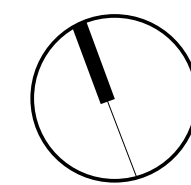


1 : 500 @ A1



SITE - DEMOLITION PLAN

Reference No. 20100176 Discipline Drawing No. DA007 Rev. 3

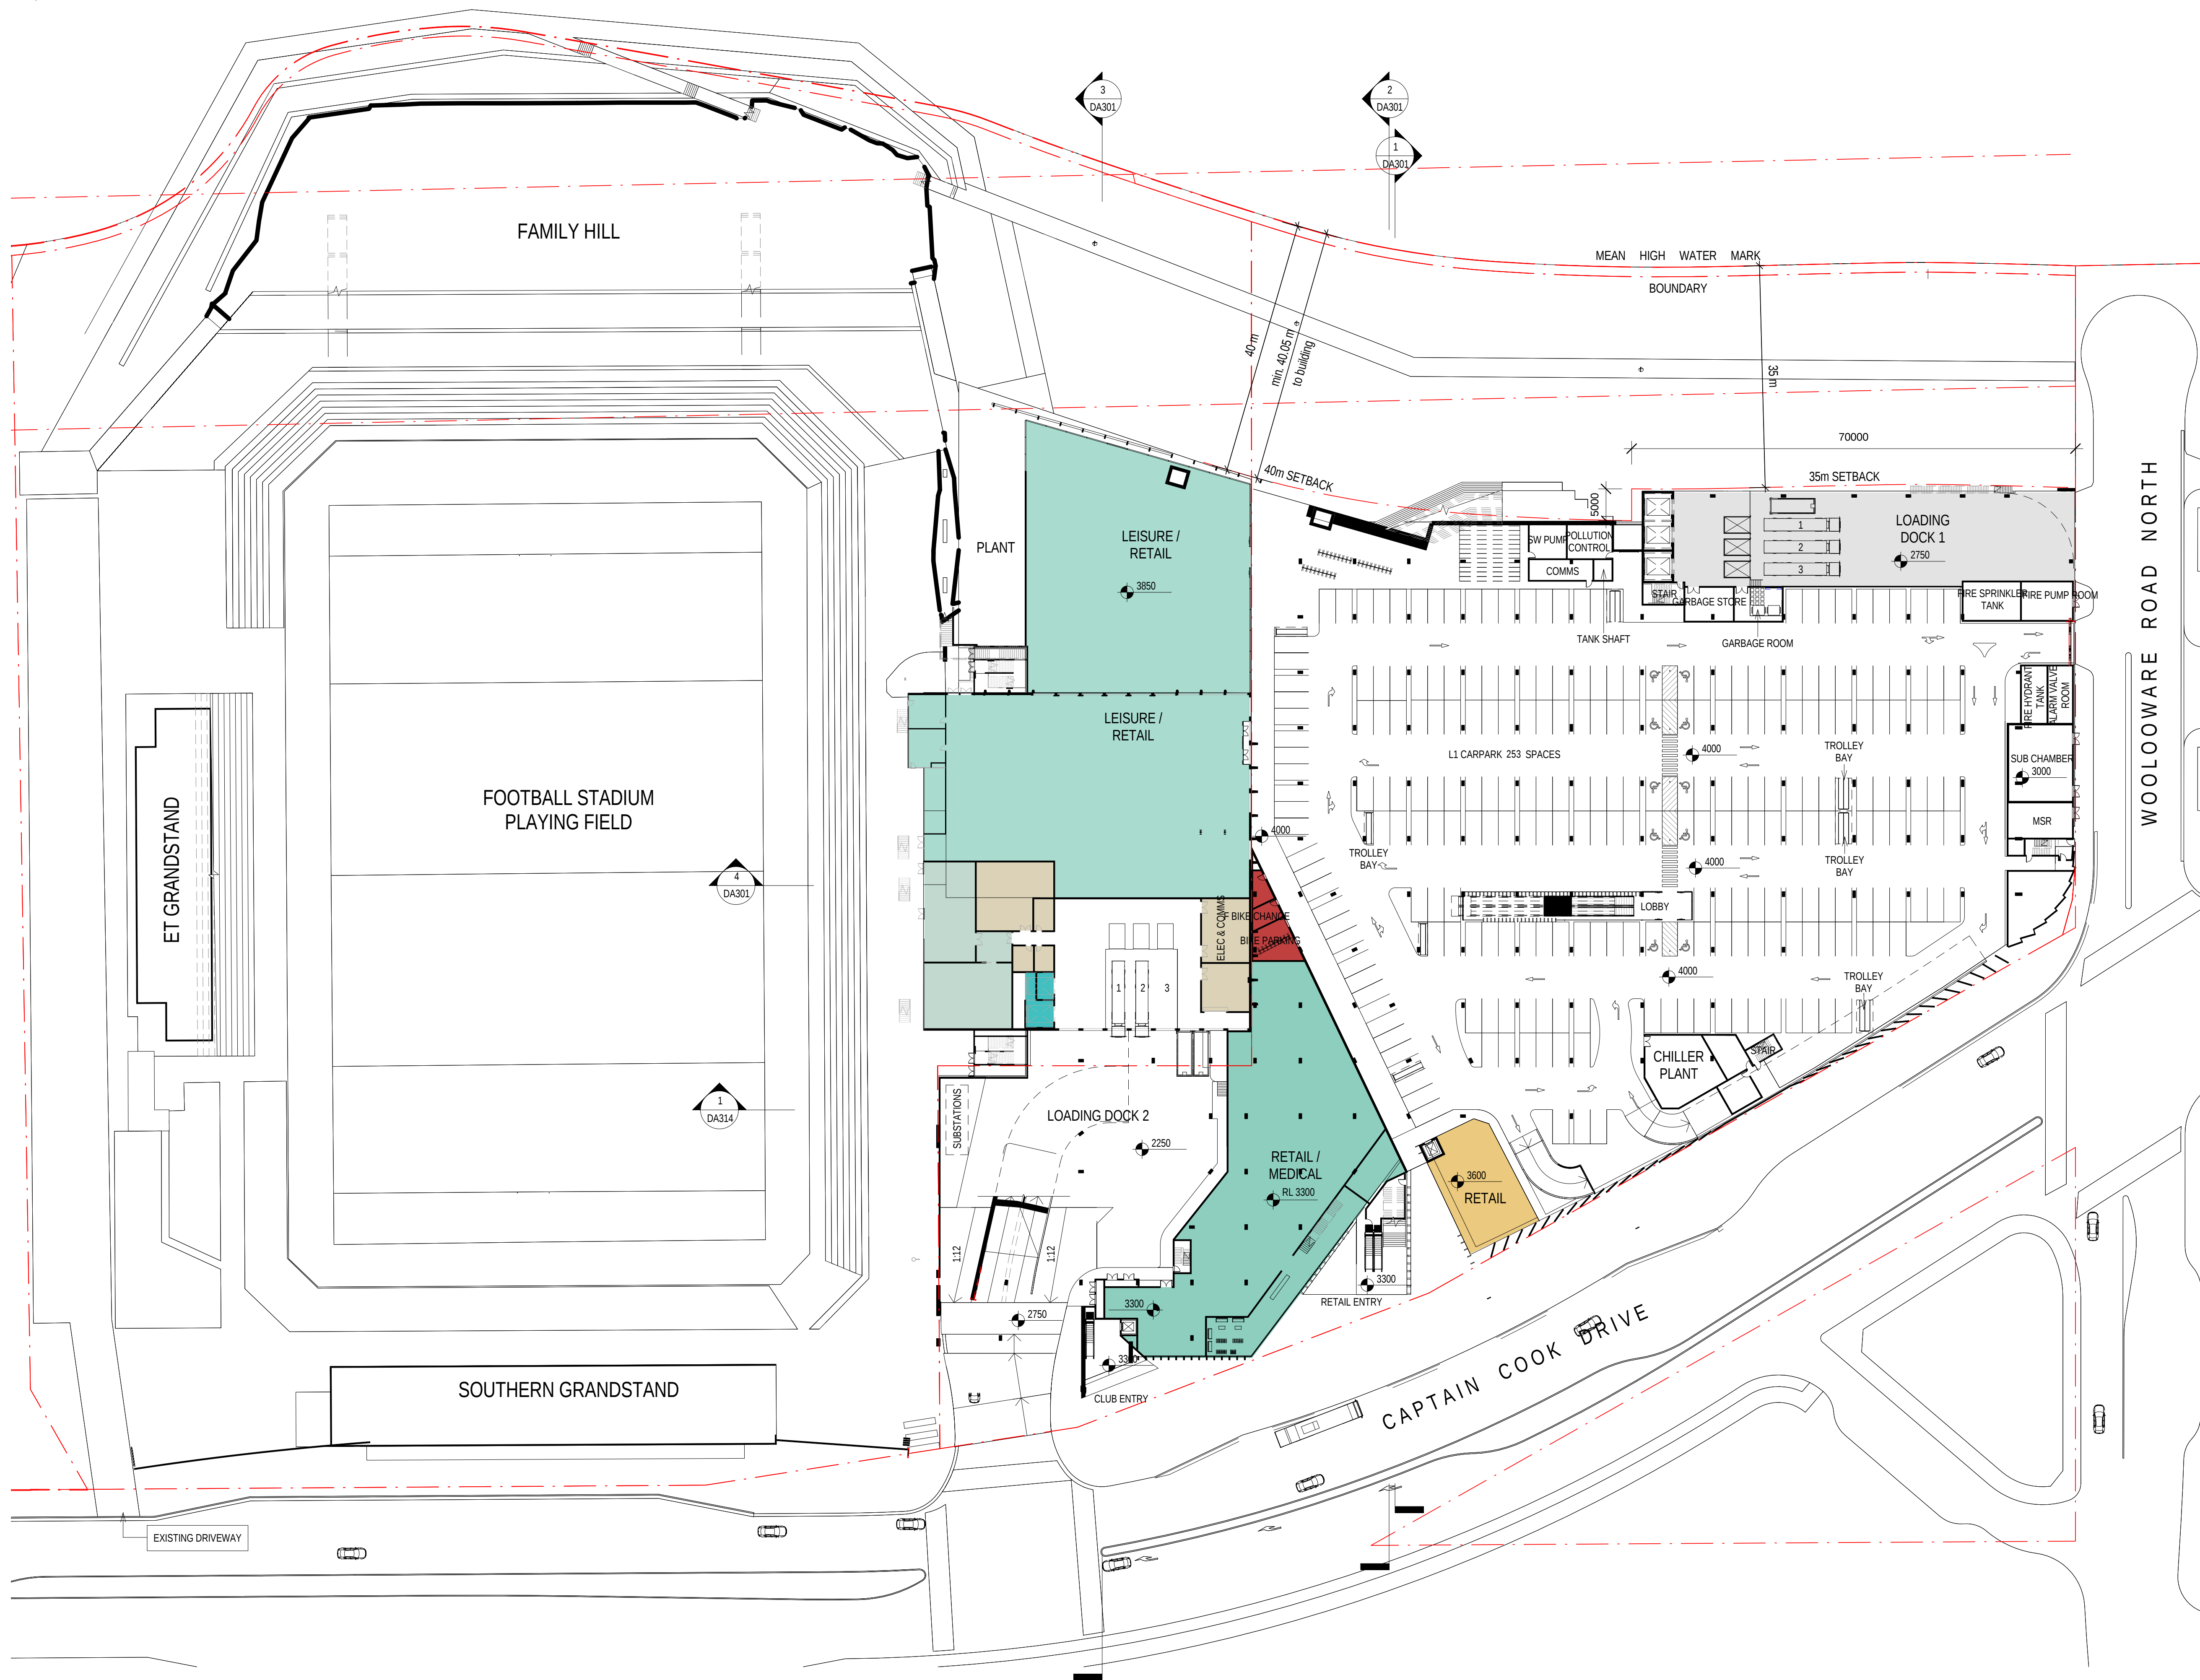

Status: FOR AUTHORITY APPROVAL

Nom. Architect Bob Perry 3935


R-H\2010\20100176 Woollooware Bay Town
Centre\Drawings\Revit\Woollooware_Bay-Central

Print Date: 4/03/2013 12:58:40 PM

Rev. Description: Date:

G	DRAFT - WORK IN PROGRESS	31/01/2013
H	DRAFT - WORK IN PROGRESS	05/02/2013
J	DRAFT - WORK IN PROGRESS	06/02/2013
1	FOR AUTHORITY APPROVAL	08/02/2013
2	FOR AUTHORITY APPROVAL	14/02/2013
3	FOR AUTHORITY APPROVAL	04/03/2013

MEAN HIGH WATER MARK IS SHOWN IN ACCORDANCE WITH HARRISON FRIEDMAN & ASSOCIATES PTY LTD SURVEY 40966DT V3.

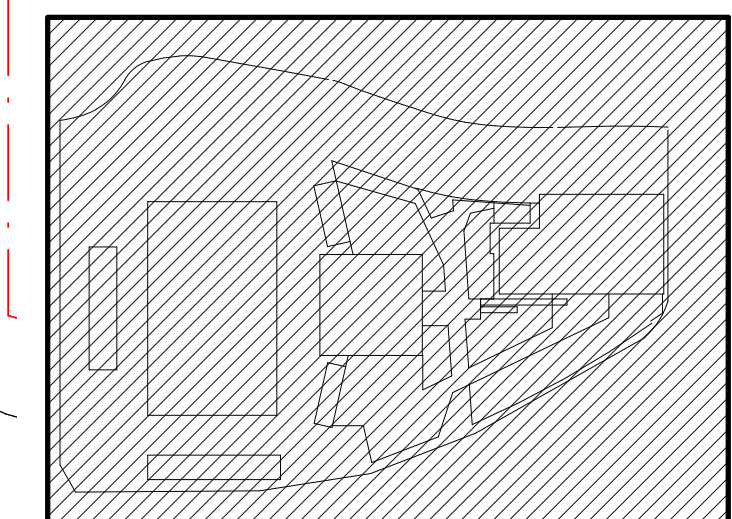

Scott Carver


Scott Carver Pty Ltd
Level 8, 71 Macquarie Street
Sydney NSW 2000 Australia

Telephone +61 2 9957 3988
hello@scottcarver.com.au
www.scottcarver.com.au

Woollooware Bay Town Centre

Project
Client

Bluestone Capital Ventures No.1 Pty Ltd

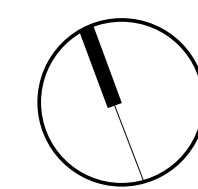

1 : 500 @ A1

0 5 10 15 20 50m

Reference No.
20100176

Discipline

Drawing No.
DA011

Title
Rev.
3

LEVEL 1 PLAN