


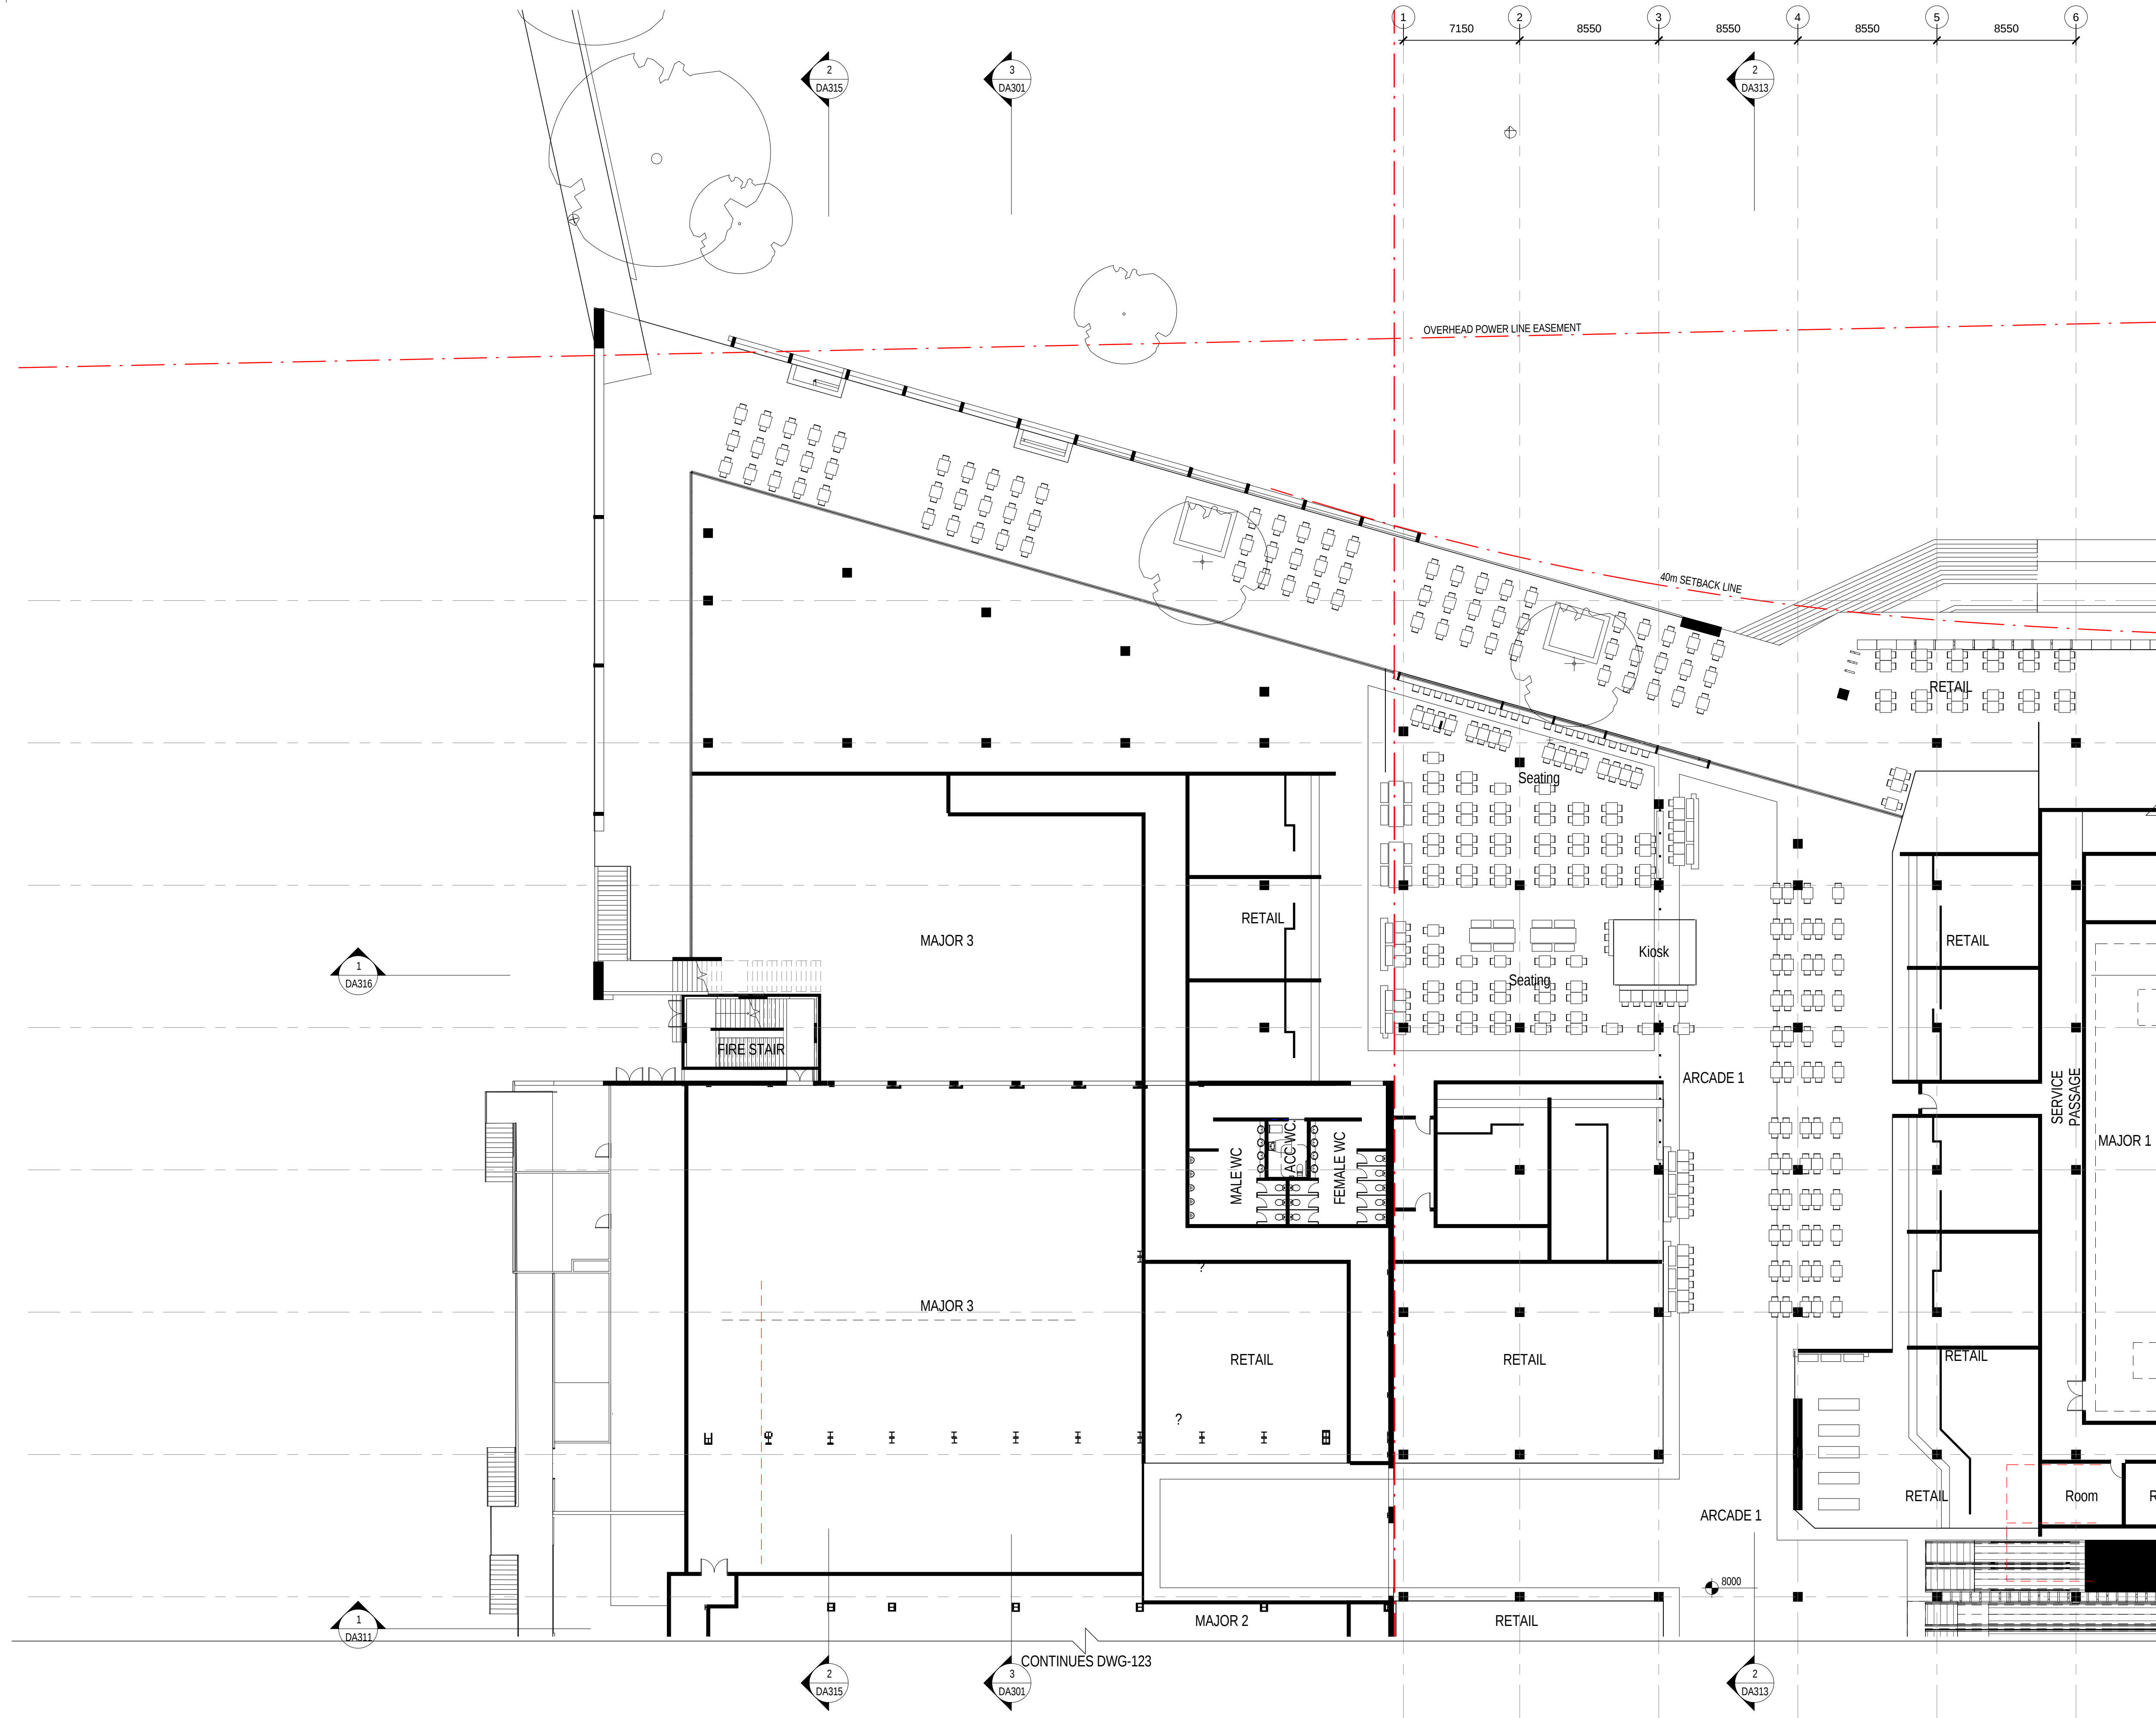

Status: FOR AUTHORITY APPROVAL

Nom. Architect Bob Perry 3935

R-H\2010\20100176 Woollooware Bay Town
Centre\Drawings\Revit\Woollooware_Bay-Central

Print Date: 4/03/2013 1:12:02 PM

Rev. Description: Date:


A	ISSUED FOR INFORMATION	21/12/2012
B	DRAFT FOR REVIEW	18/01/2013
C	DRAFT - WORK IN PROGRESS	31/01/2013
D	DRAFT - WORK IN PROGRESS	06/02/2013
1	FOR AUTHORITY APPROVAL	08/02/2013
2	FOR AUTHORITY APPROVAL	14/02/2013
3	FOR AUTHORITY APPROVAL	04/03/2013




Scott Carver Pty Ltd
Level 8, 71 Macquarie Street
Sydney NSW 2000 Australia

Telephone +61 2 9957 3988
hello@scottcarver.com.au
www.scottcarver.com.au

Woollooware Bay Town Centre
Project
Client
Bluestone Capital Ventures No.1 Pty Ltd

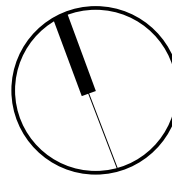

1 : 200 @ A1

 


LEVEL 2 RETAIL PLAN - SHEET 1 OF 4

Reference No.
20100176

Discipline

Drawing No.
DA121

Rev.
3

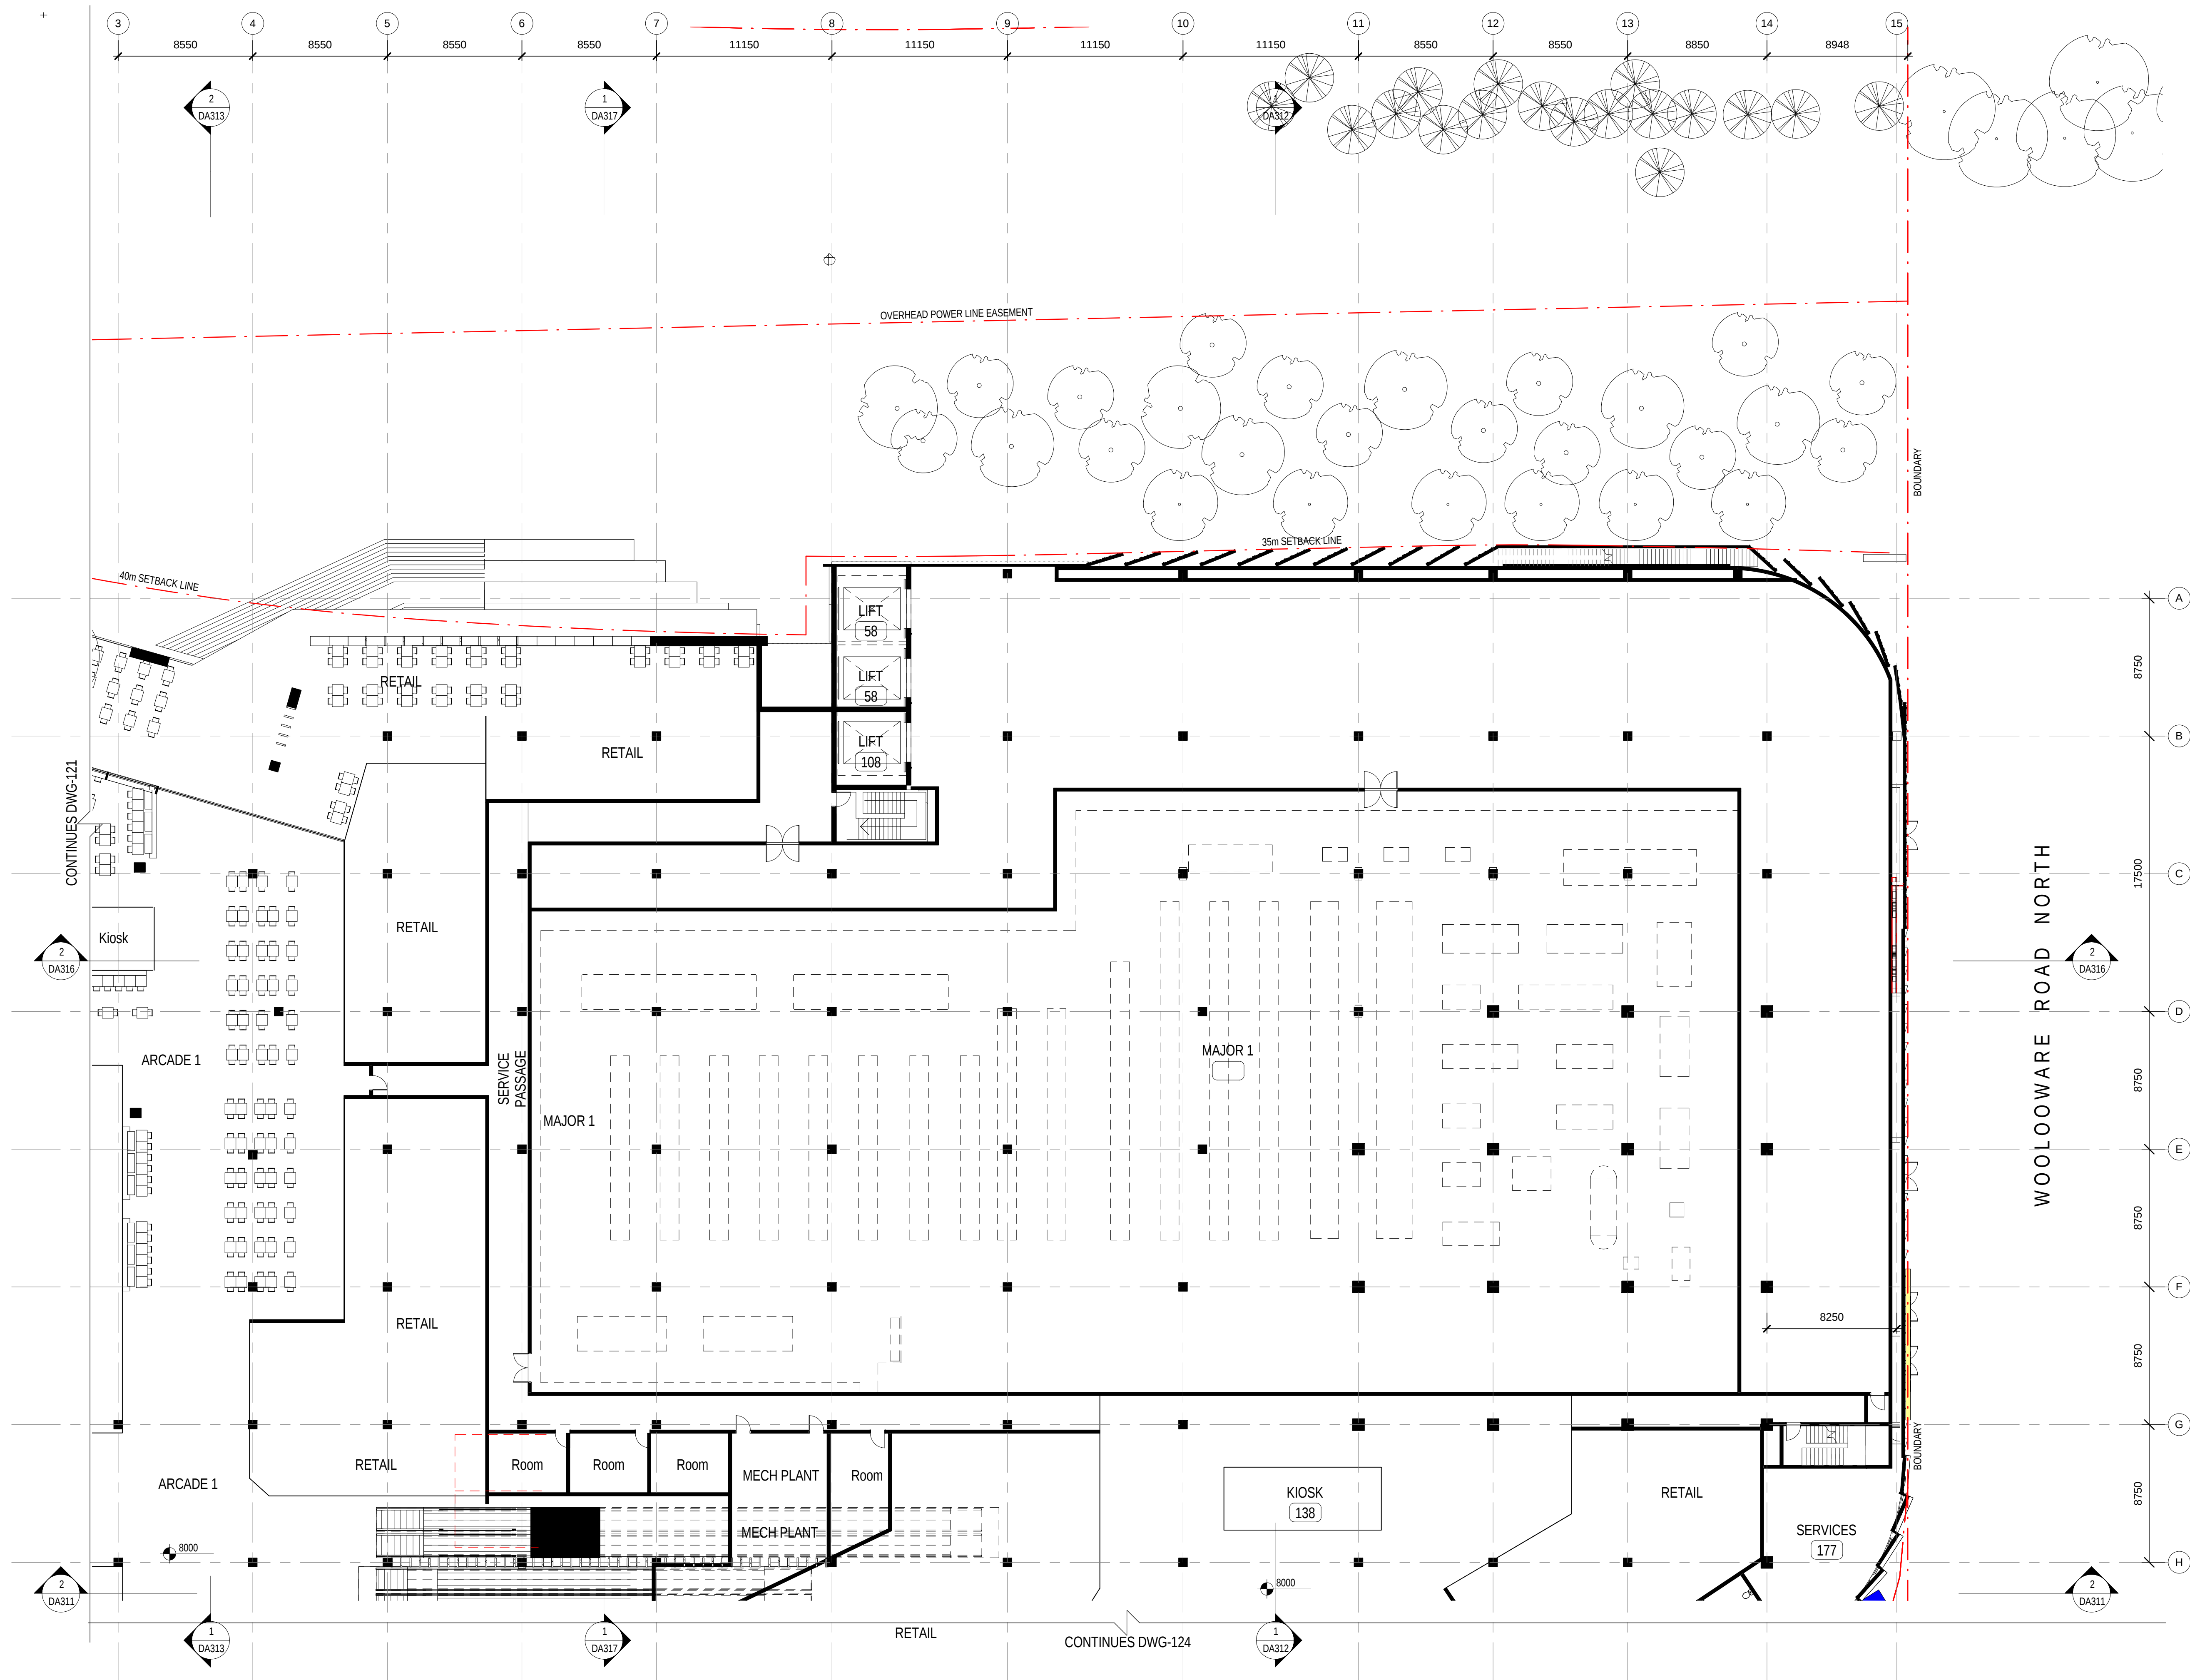

Status: FOR AUTHORITY APPROVAL

Nom. Architect Bob Perry 3935

R-H\2010\20100176 Woollooware Bay Town
Centre\Drawings\Revit\Woollooware_Bay-Central

Print Date: 14/02/2013 5:21:42 PM

Rev. Description: Date:

A	ISSUED FOR INFORMATION	21/12/2012
B	DRAFT FOR REVIEW	18/01/2013
C	DRAFT - WORK IN PROGRESS	31/01/2013
D	DRAFT - WORK IN PROGRESS	06/02/2013
1	FOR AUTHORITY APPROVAL	08/02/2013
2	FOR AUTHORITY APPROVAL	14/02/2013

**Scott
Carver**

Scott Carver Pty Ltd
Level 8, 71 Macquarie Street
Sydney NSW 2000 Australia


Telephone +61 2 9957 3988
hello@scottcarver.com.au
www.scottcarver.com.au

Woollooware Bay Town Centre

Project

Client

Bluestone Capital Ventures No.1 Pty Ltd

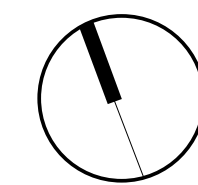

1 : 200 @ A1

0 5 10 15 20m


LEVEL 2 RETAIL PLAN - SHEET 2 OF 4

Reference No.
20100176

Discipline

Drawing No.
DA122

Title
Rev.
2

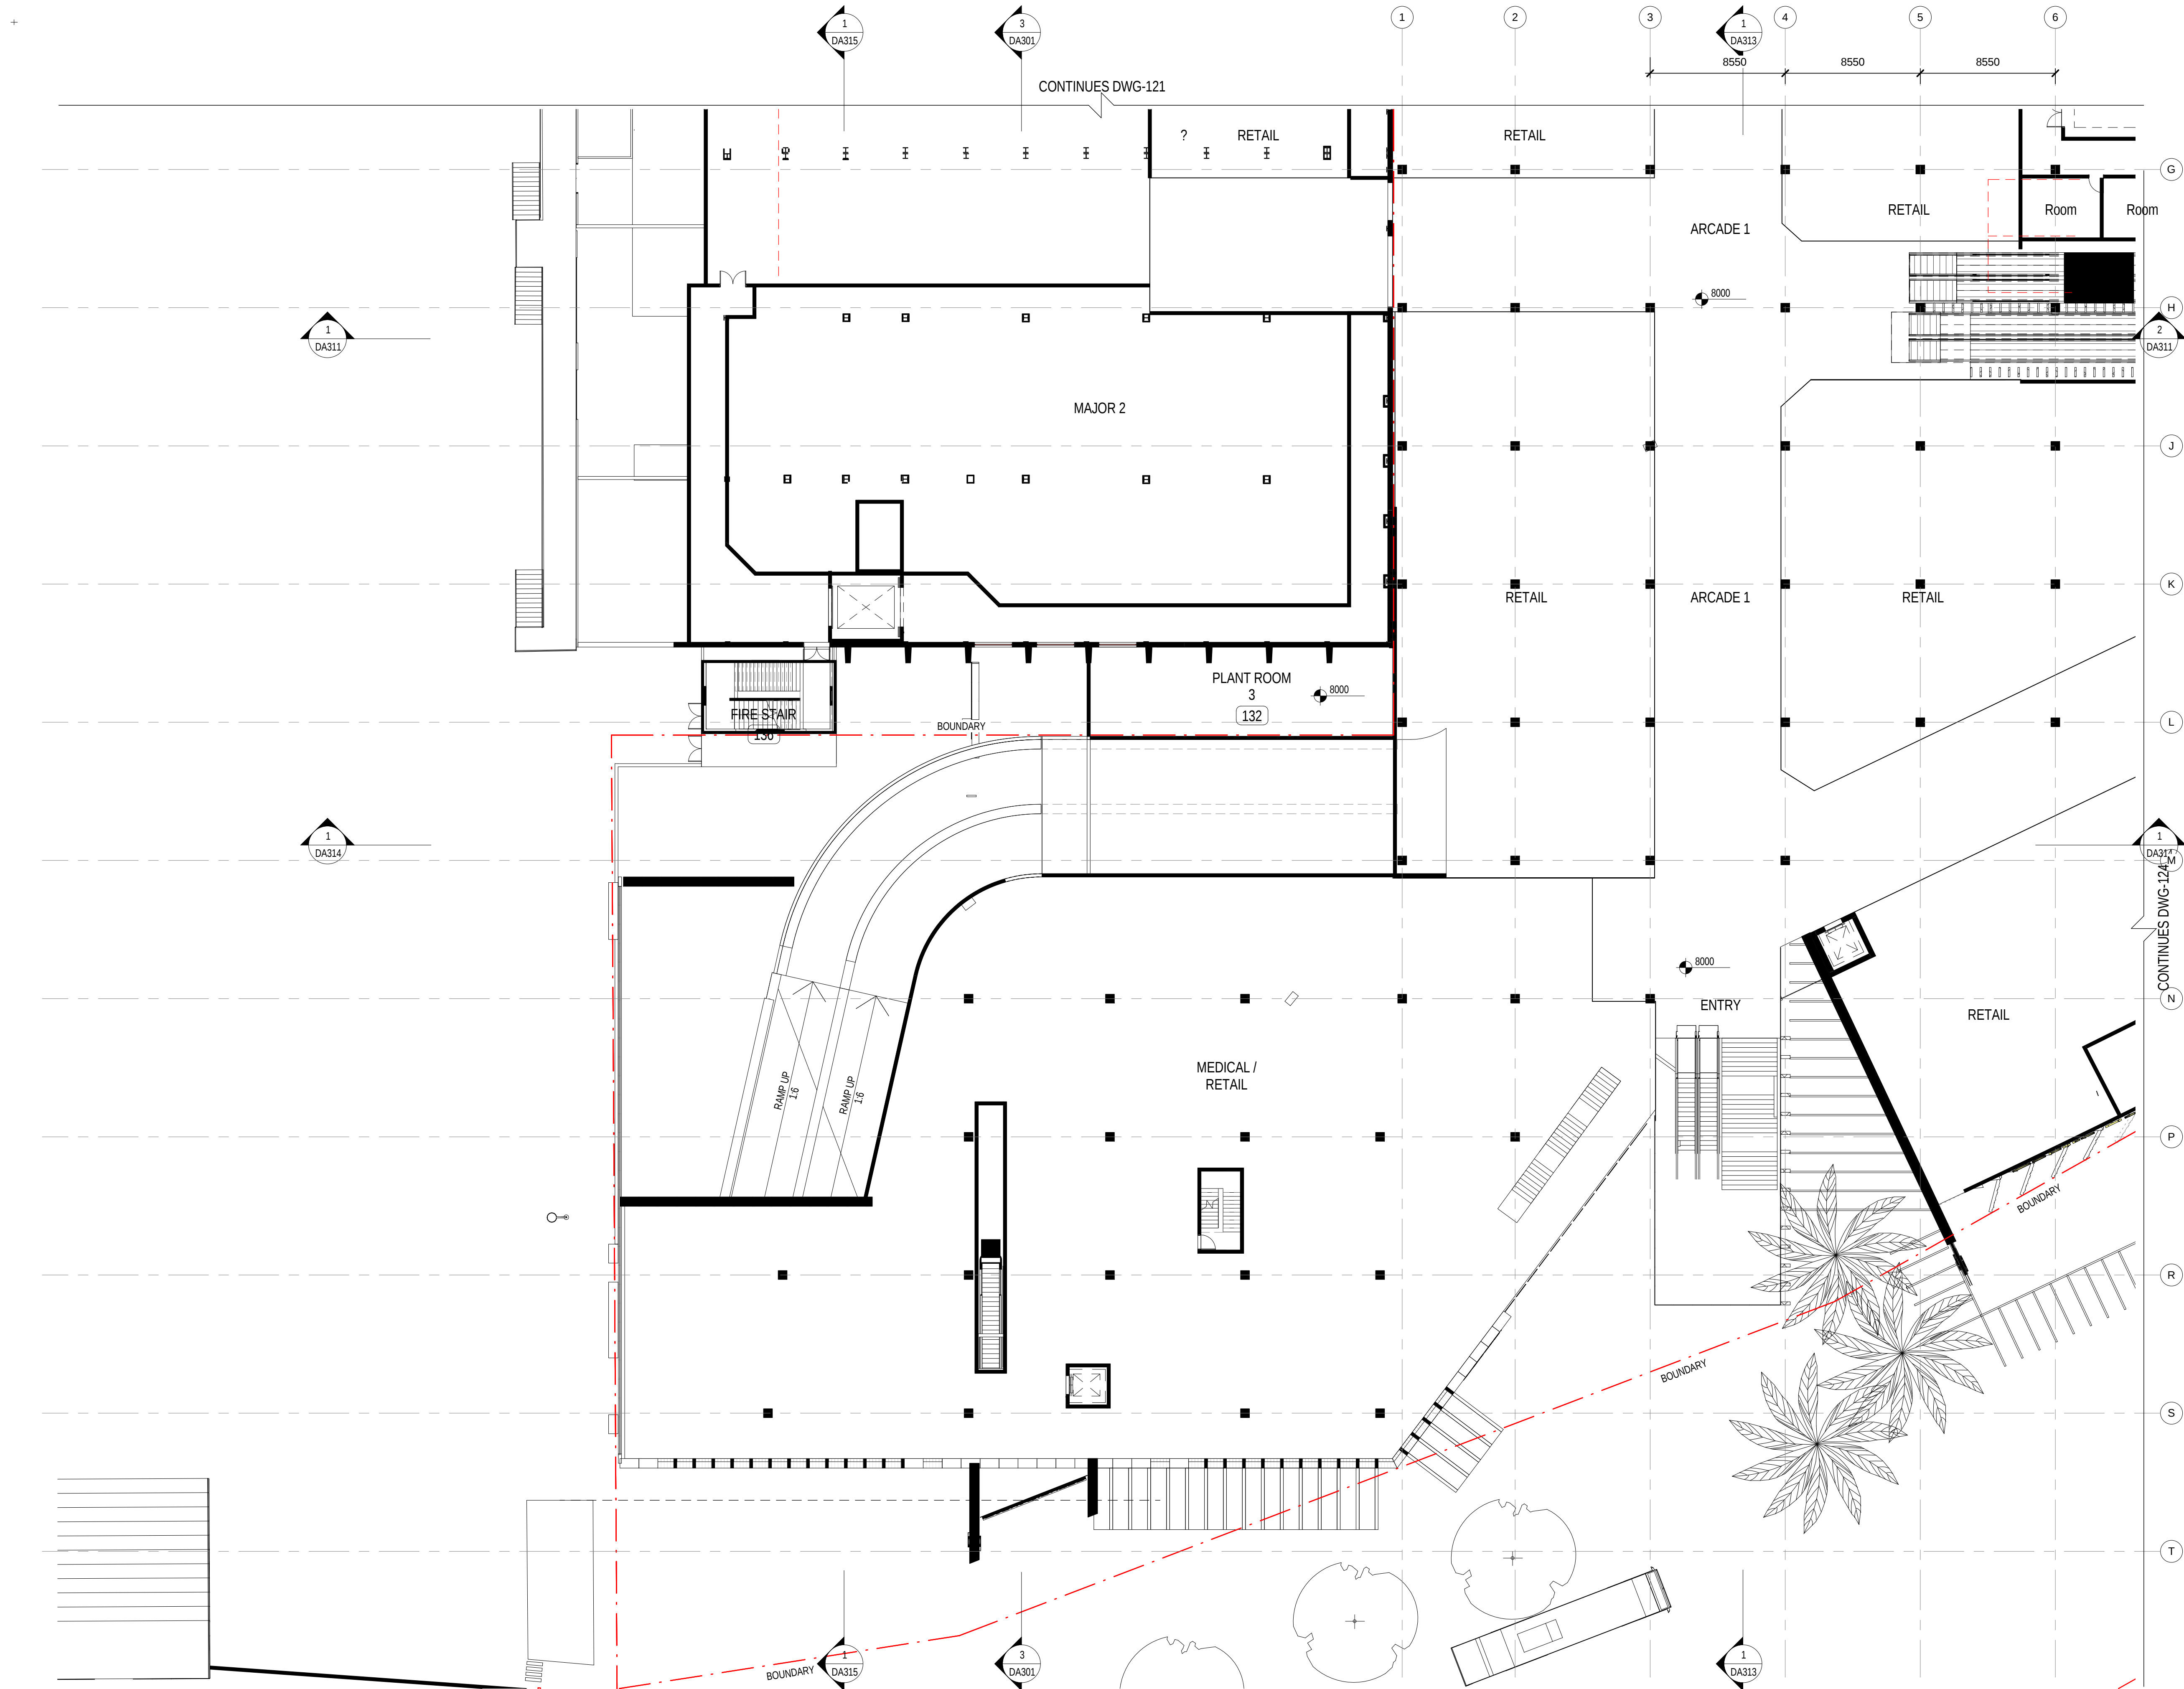

Status: FOR AUTHORITY APPROVAL

Nom. Architect Bob Perry 3935

R-H\2010\20100176 Woollooware Bay Town Centre\Drawings\Revit\Woollooware_Bay-Central


Print Date: 14/02/2013 5:21:34 PM

Rev.	Description:	Date:
A	ISSUED FOR INFORMATION	21/12/2012
B	DRAFT FOR REVIEW	18/01/2013
C	DRAFT - WORK IN PROGRESS	31/01/2013
D	DRAFT - WORK IN PROGRESS	06/02/2013
1	FOR AUTHORITY APPROVAL	08/02/2013
2	FOR AUTHORITY APPROVAL	14/02/2013




Scott Carver Pty Ltd
Level 8, 71 Macquarie Street
Sydney NSW 2000 Australia
Telephone +61 2 9957 3988
hello@scottcarver.com.au
www.scottcarver.com.au

Woollooware Bay Town Centre
Project
Client
Bluestone Capital Ventures No.1 Pty Ltd

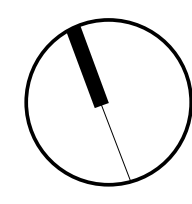



1 : 200 @ A1

 

LEVEL 2 RETAIL PLAN - SHEET 3 OF 4

Reference No.	Discipline	Drawing No.	Rev.
20100176		DA123	2

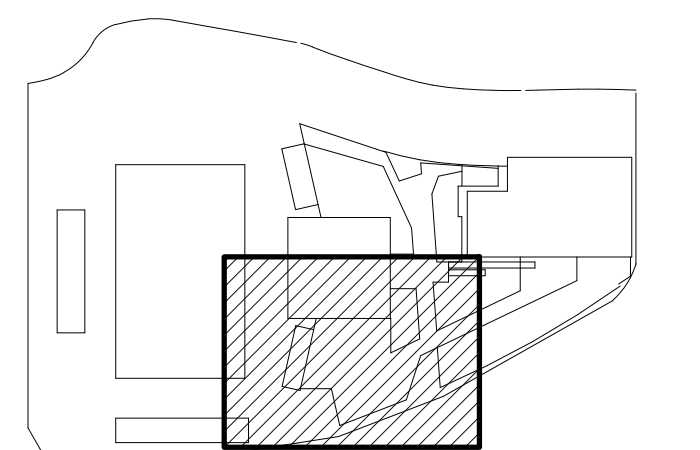

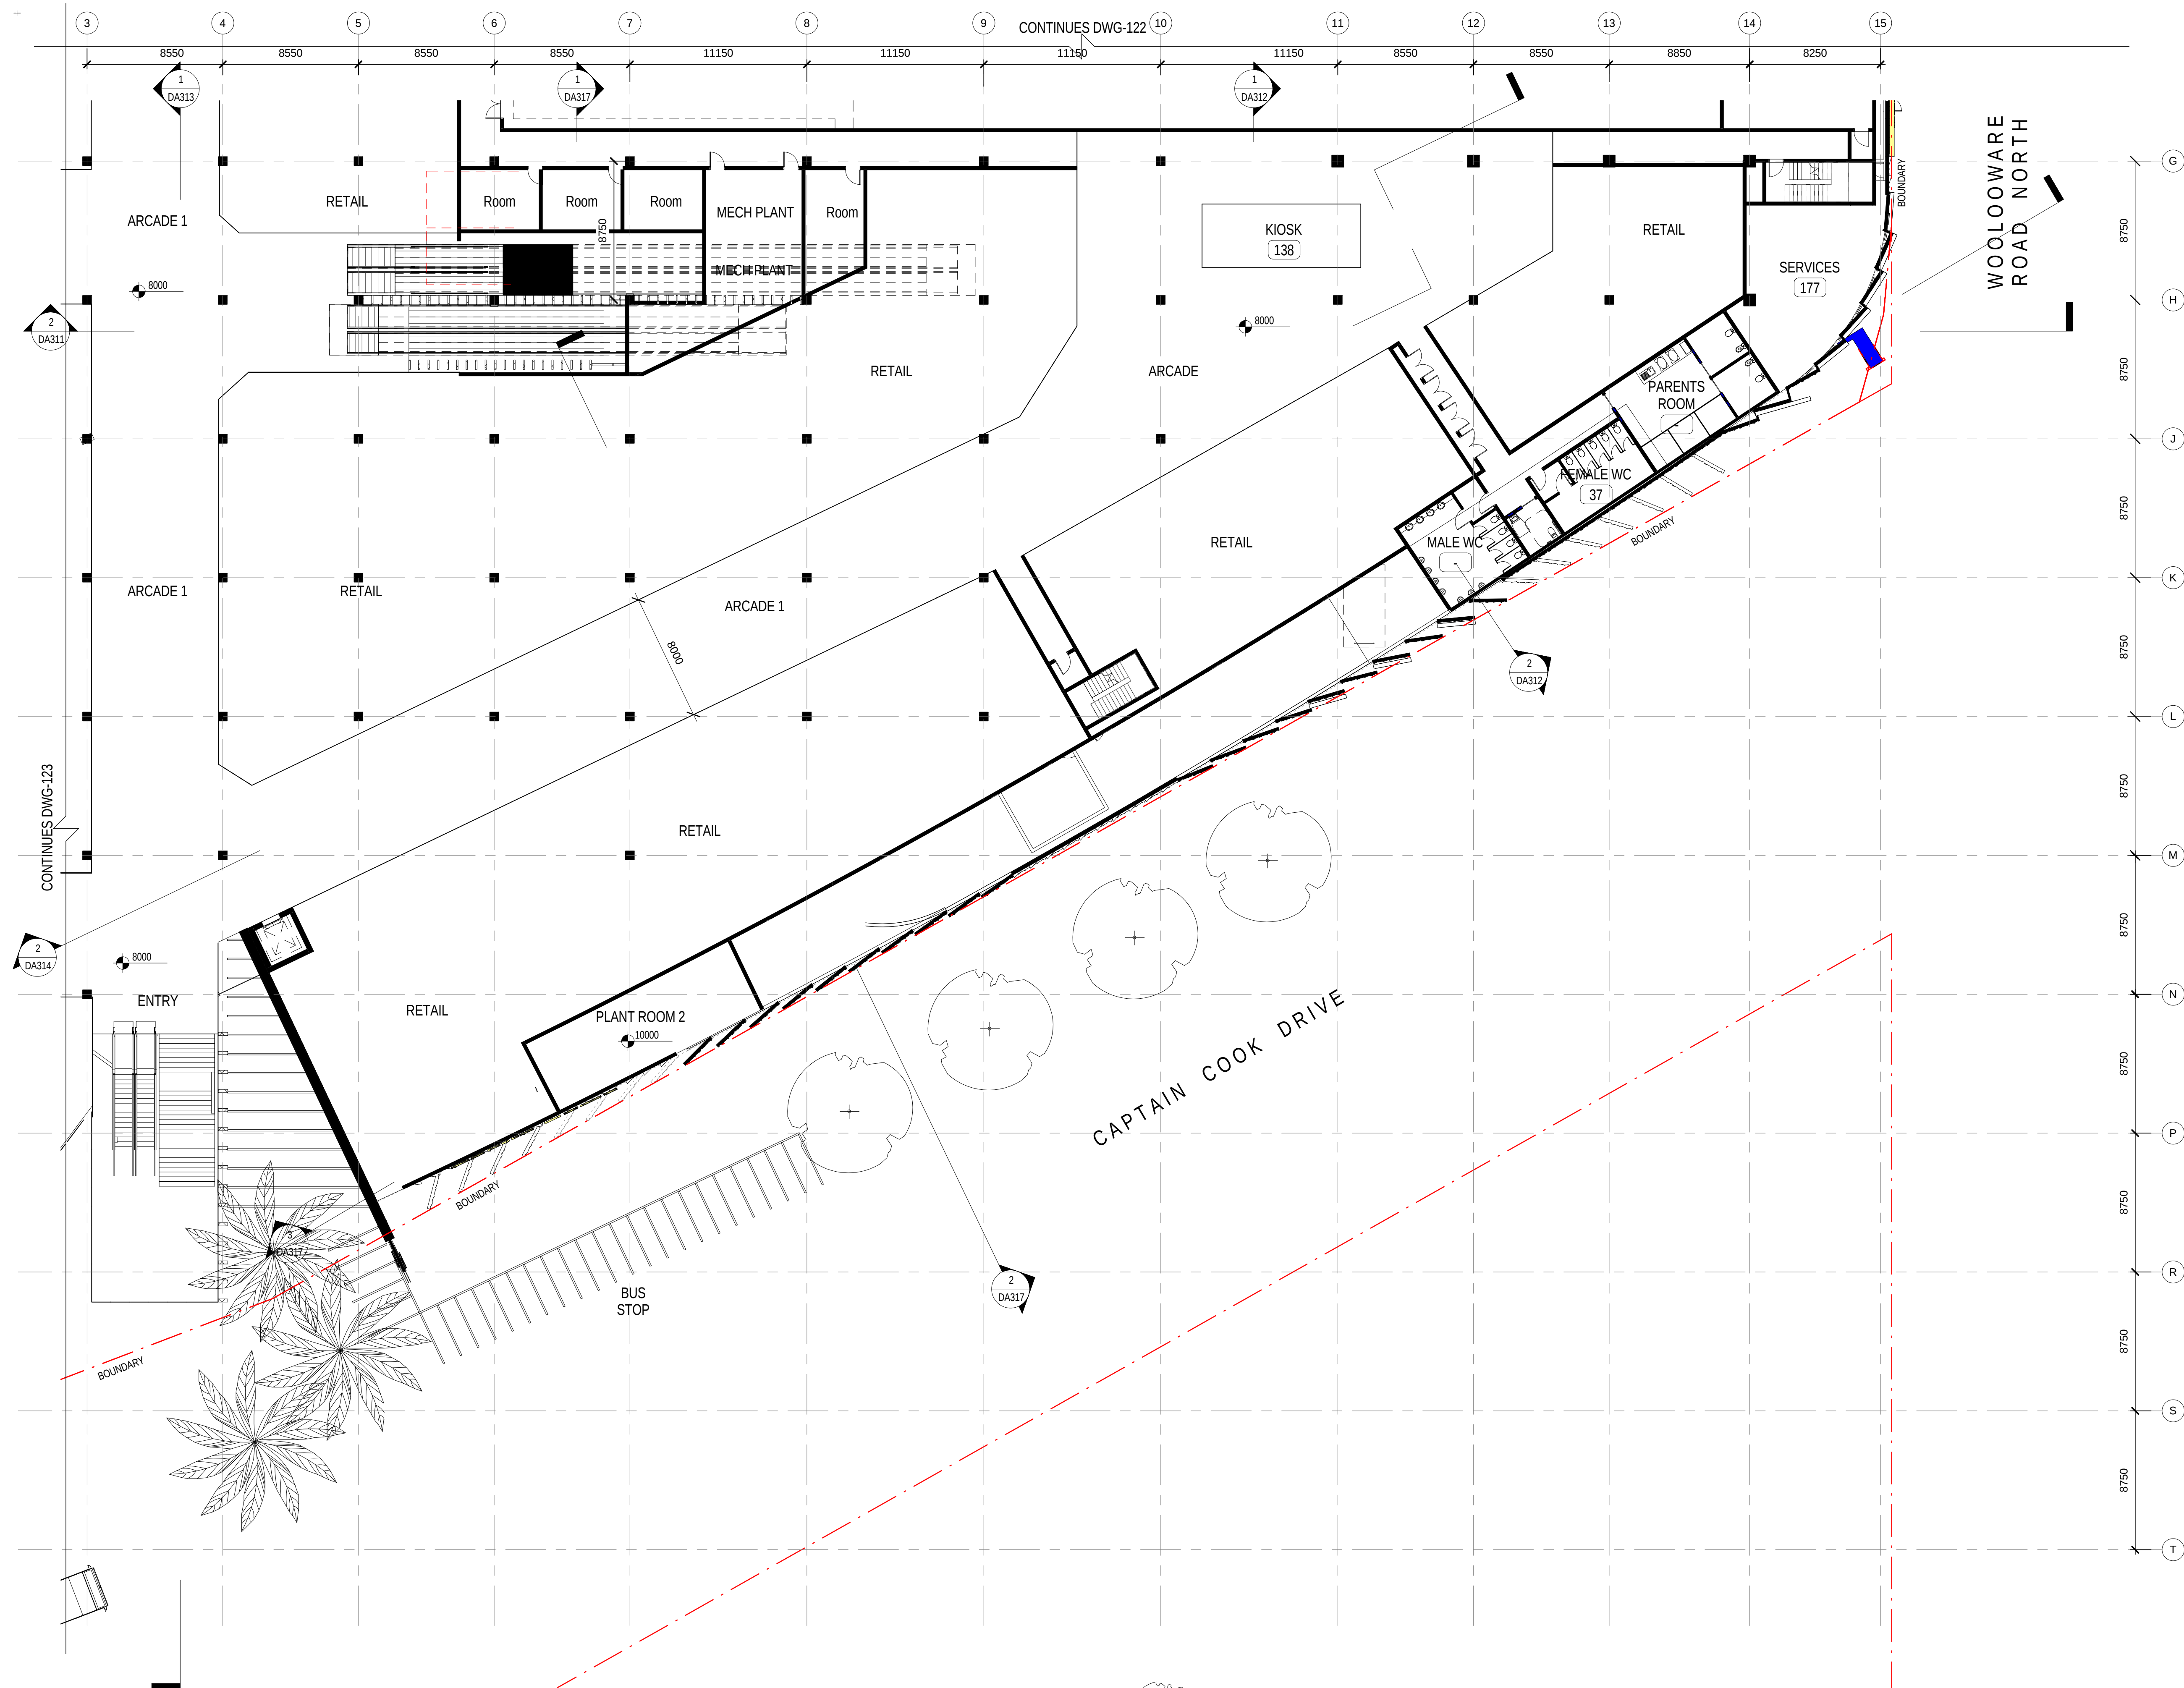

Status: FOR AUTHORITY APPROVAL


Nom. Architect Bob Perry 3935

R-H:\2010\20100176 Woollooware Bay Town
Centre\Drawings\Revit\Woollooware_Bay-Central

Print Date: 14/02/2013 5:21:26 PM

Rev. Description: Date:

A	ISSUED FOR INFORMATION	21/12/2012
B	DRAFT FOR REVIEW	18/01/2013
C	DRAFT - WORK IN PROGRESS	31/01/2013
D	DRAFT - WORK IN PROGRESS	06/02/2013
1	FOR AUTHORITY APPROVAL	08/02/2013
2	FOR AUTHORITY APPROVAL	14/02/2013

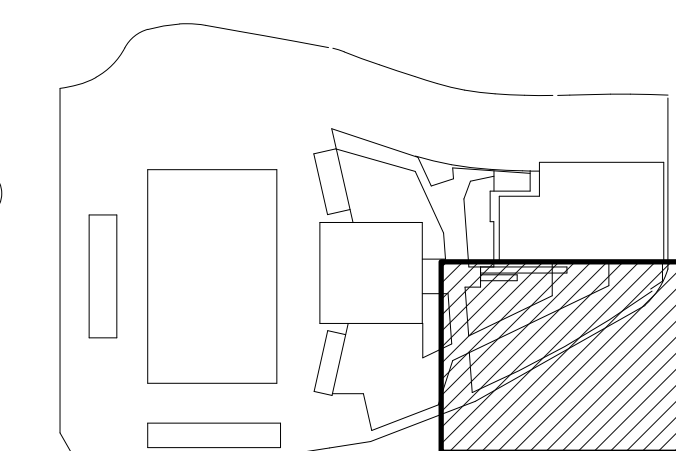

Scott Carver

Scott Carver Pty Ltd
Level 8, 71 Macquarie Street
Sydney NSW 2000 Australia


Telephone +61 2 9957 3988
hello@scottcarver.com.au
www.scottcarver.com.au

Woollooware Bay Town Centre

Project

Client

Bluestone Capital Ventures No.1 Pty Ltd

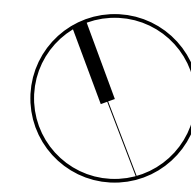

1 : 200 @ A1




LEVEL 2 RETAIL PLAN - SHEET 4 OF 4

Reference No.
20100176


Discipline

Drawing No.
DA124

Title
Rev.
2

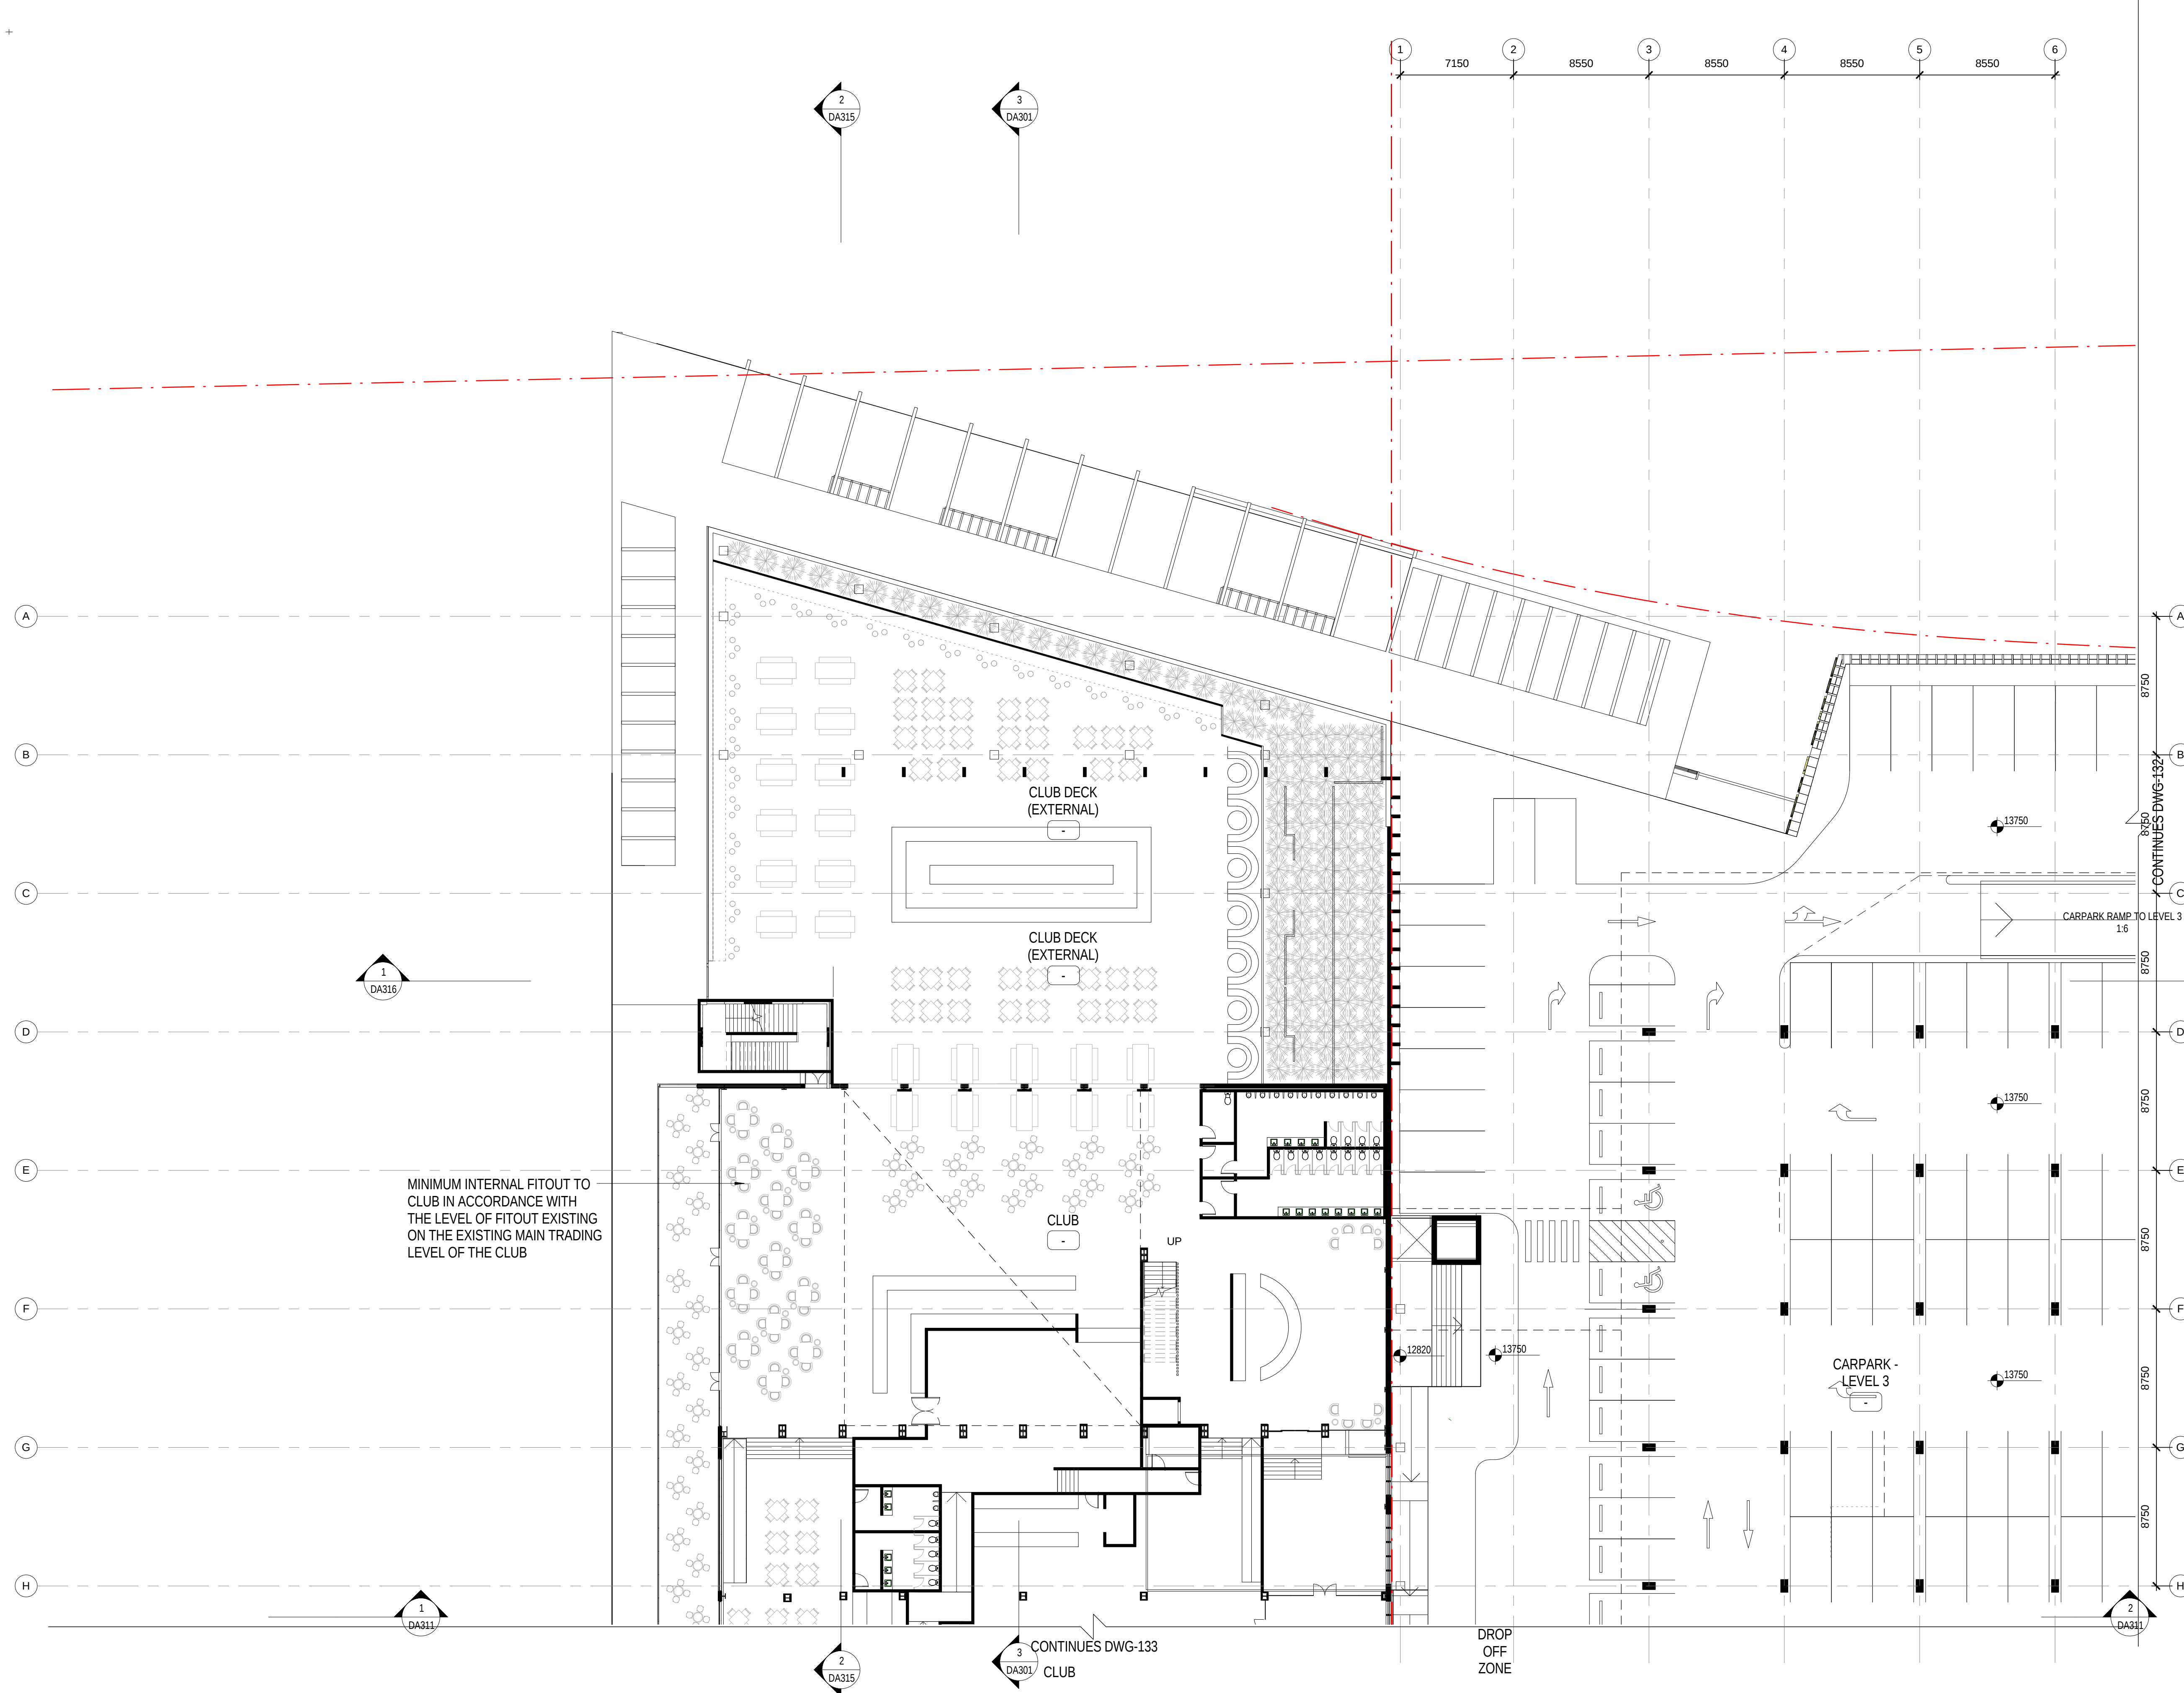

Status:	FOR AUTHORITY APPROVAL		
Nom. Architect	Bob Perry 3935		
File:	R-H\2010\20100176 Woolooware Bay Town Centre\Drawings\Revit\Woolooware_Bay-Central		
Print Date:	4/03/2013 1:11:46 PM		
Rev.	Description:	Date:	
A	ISSUED FOR INFORMATION	21/12/2012	
B	DRAFT FOR REVIEW	18/01/2013	
C	DRAFT - WORK IN PROGRESS	31/01/2013	
D	DRAFT - WORK IN PROGRESS	06/02/2013	
1	FOR AUTHORITY APPROVAL	08/02/2013	
2	FOR AUTHORITY APPROVAL	14/02/2013	
3	FOR AUTHORITY APPROVAL	04/03/2013	

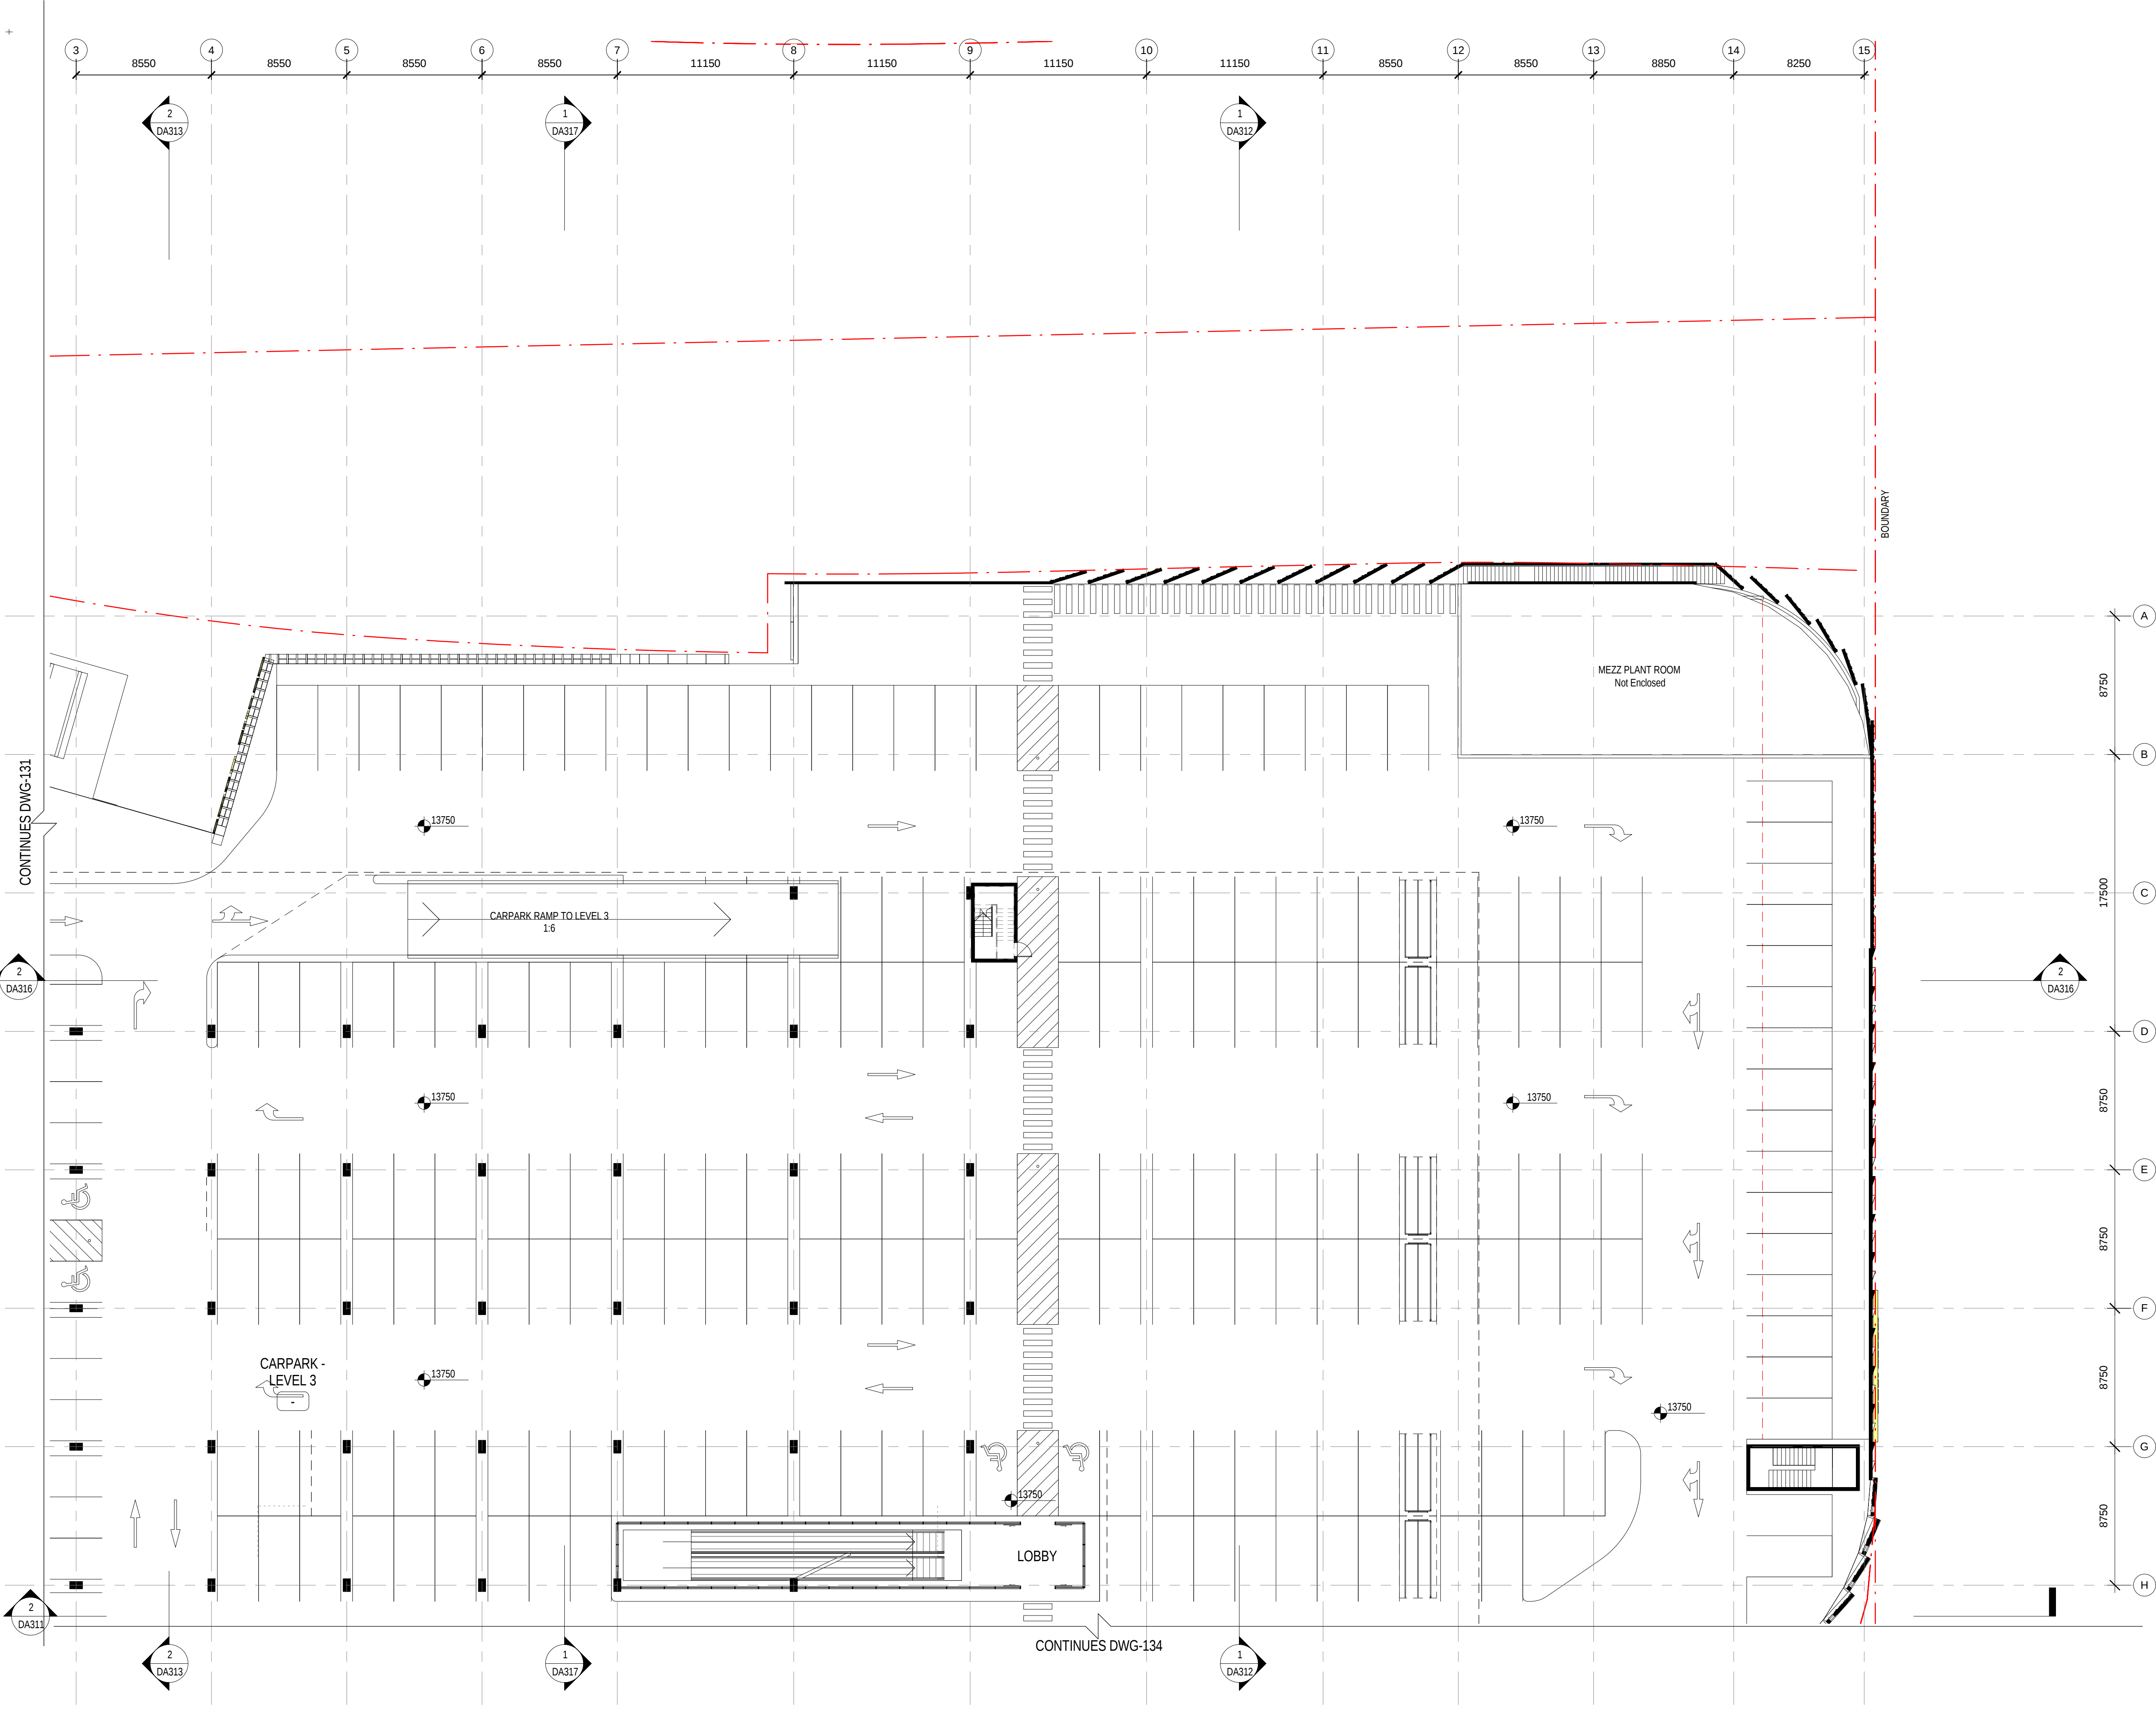

Status: **FOR AUTHORITY APPROVAL**



Nom. Architect **Bob Perry 3935**


File: R-H\2010\20100176 Woollooware Bay Town Centre\Drawings\Revit\Woollooware_Bay-Central

Print Date: **14/02/2013 5:15:40 PM**

Rev. Description: Date:

A	ISSUED FOR INFORMATION	21/12/2012
B	DRAFT FOR REVIEW	18/01/2013
C	DRAFT - WORK IN PROGRESS	31/01/2013
D	DRAFT - WORK IN PROGRESS	06/02/2013
1	FOR AUTHORITY APPROVAL	08/02/2013
2	FOR AUTHORITY APPROVAL	14/02/2013

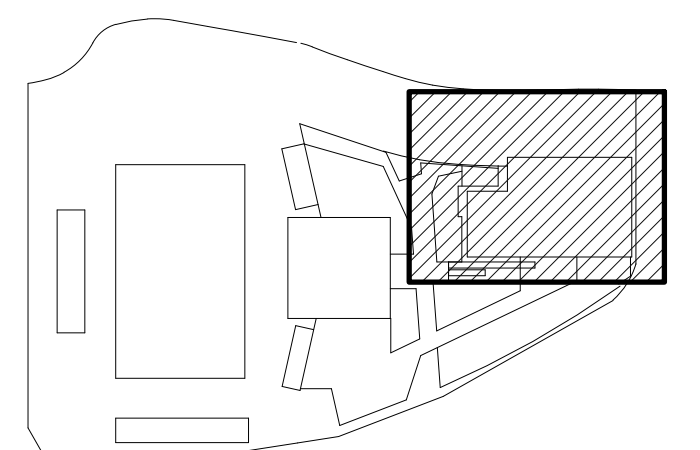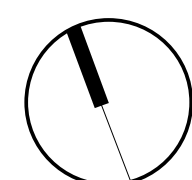

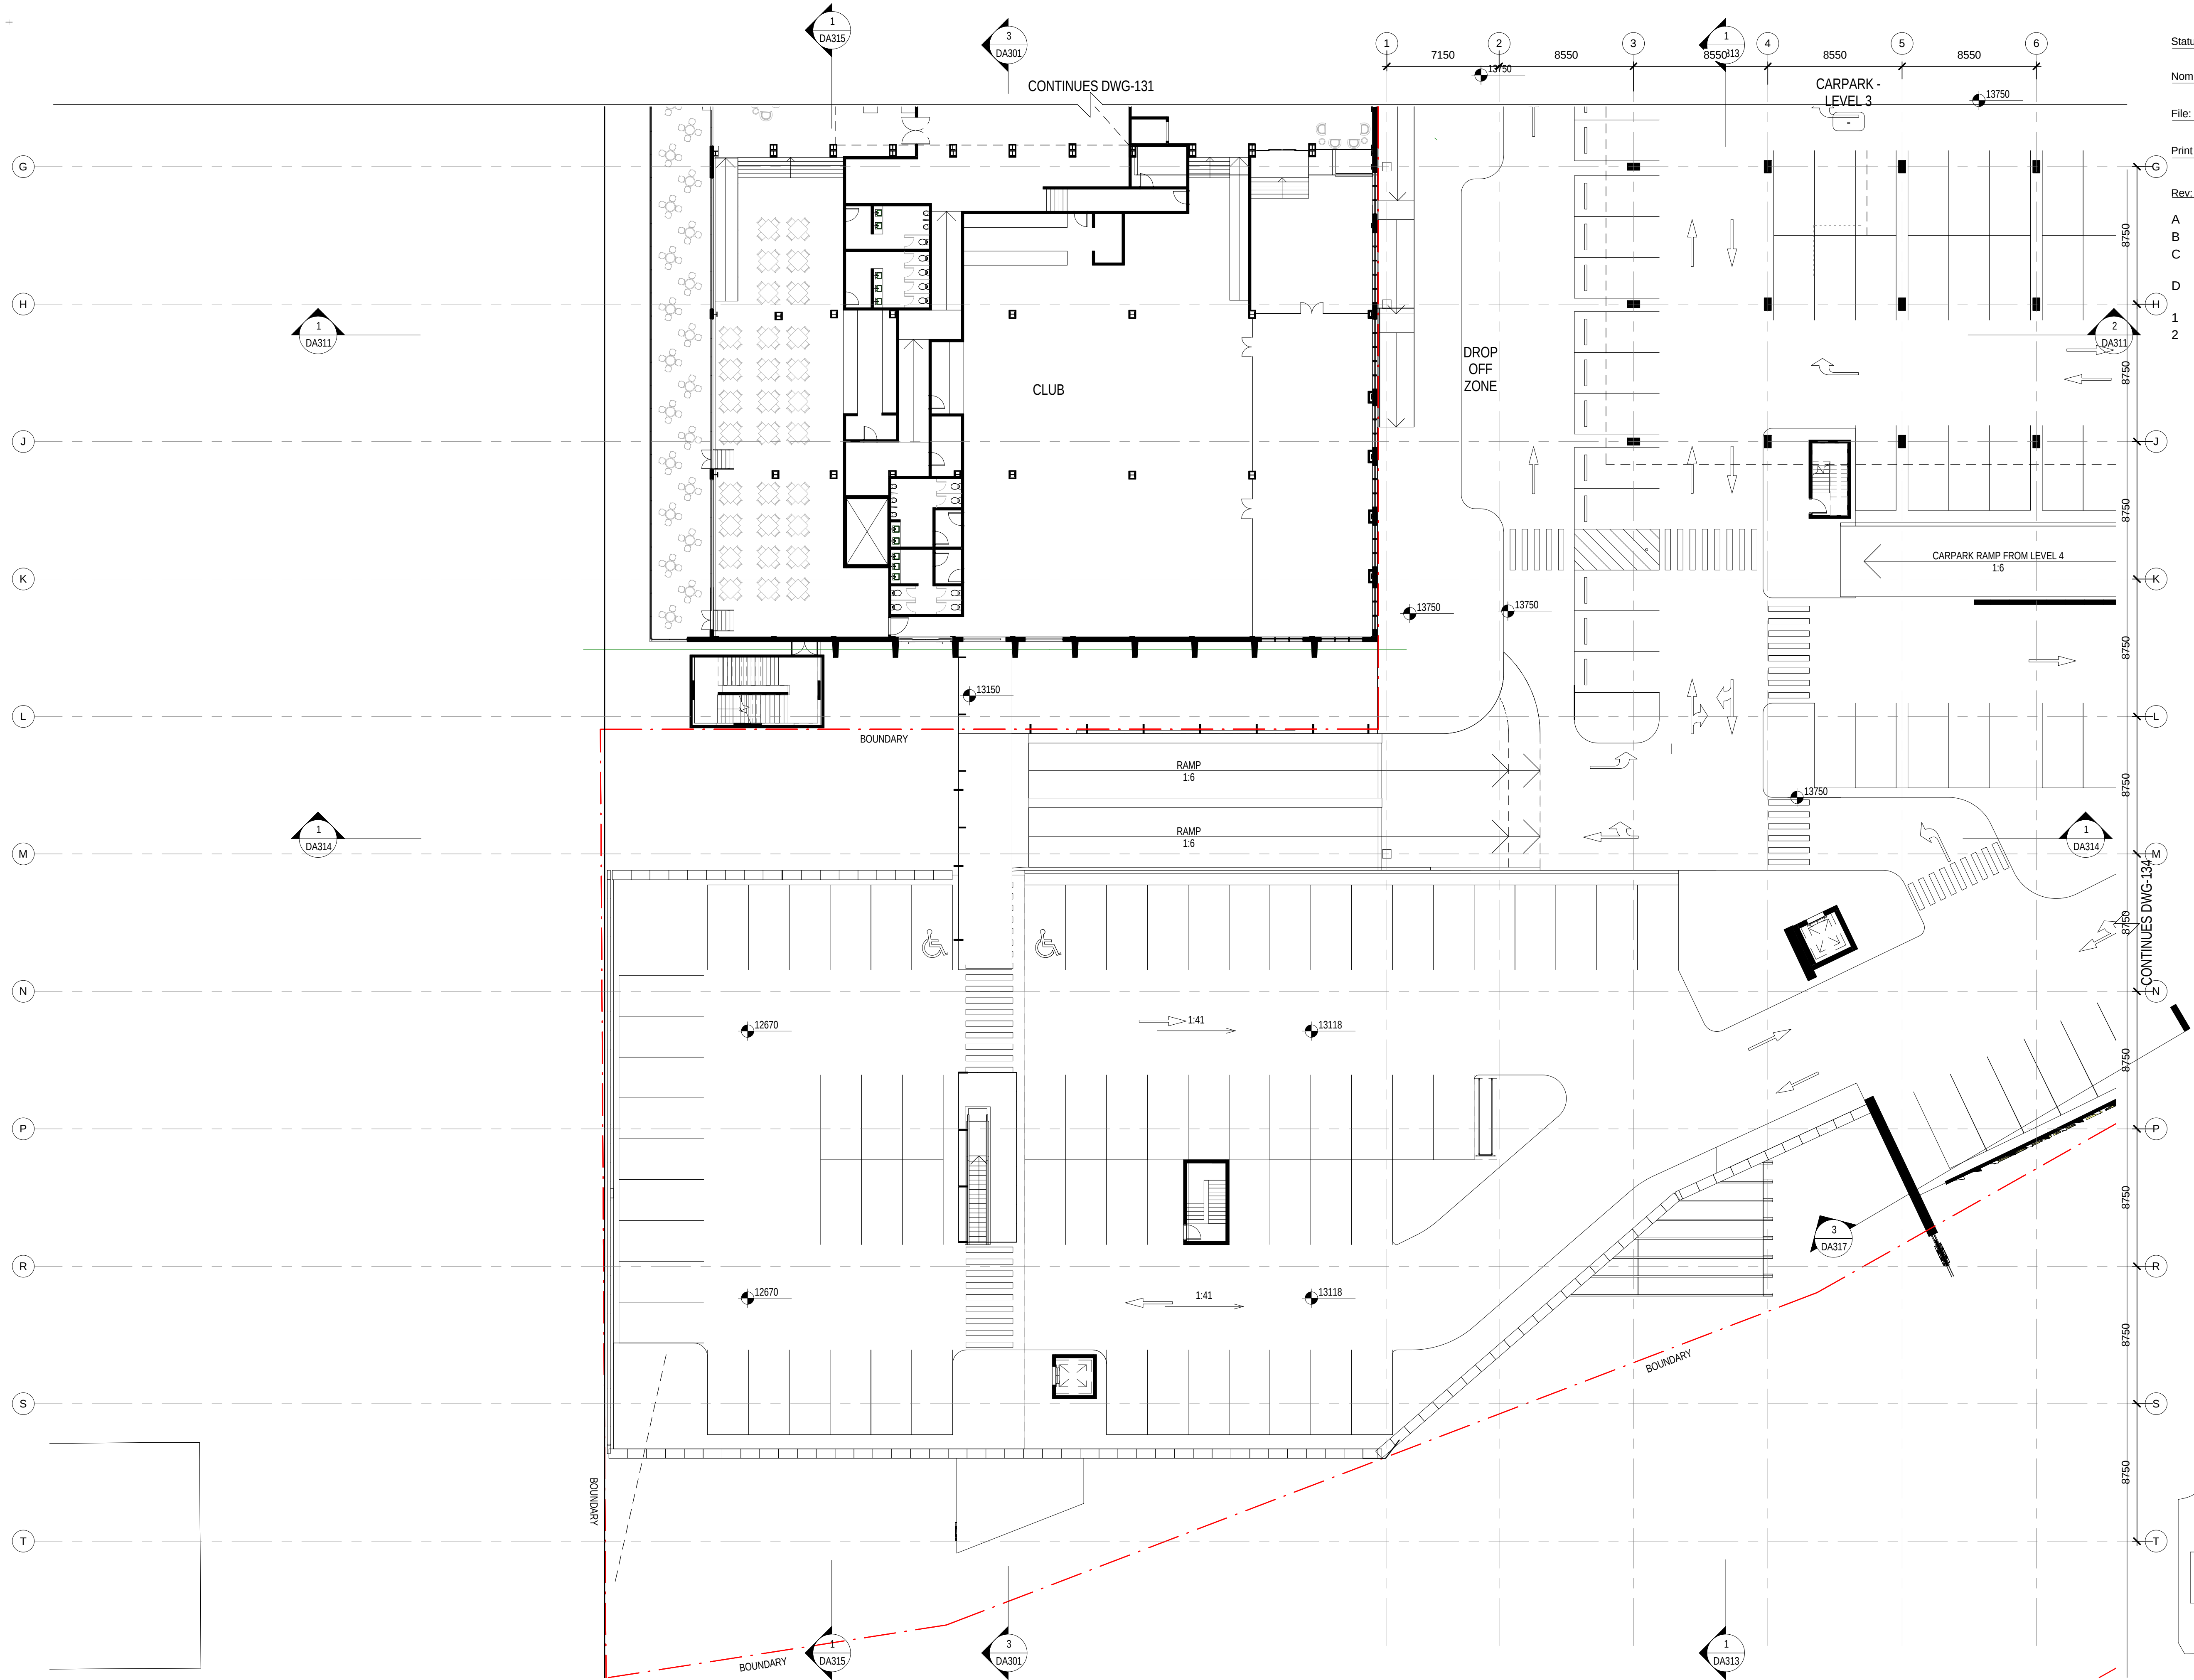


Status: FOR AUTHORITY APPROVAL

Nom. Architect Bob Perry 3935

R-H\2010\20100176 Woollooware Bay Town
Centre\Drawings\Revit\Woollooware_Bay-Central

Print Date: 14/02/2013 5:15:33 PM

Rev.	Description:	Date:
A	ISSUED FOR INFORMATION	21/12/2012
B	DRAFT FOR REVIEW	18/01/2013
C	DRAFT - WORK IN PROGRESS	31/01/2013
D	DRAFT - WORK IN PROGRESS	06/02/2013
1	FOR AUTHORITY APPROVAL	08/02/2013
2	FOR AUTHORITY APPROVAL	14/02/2013

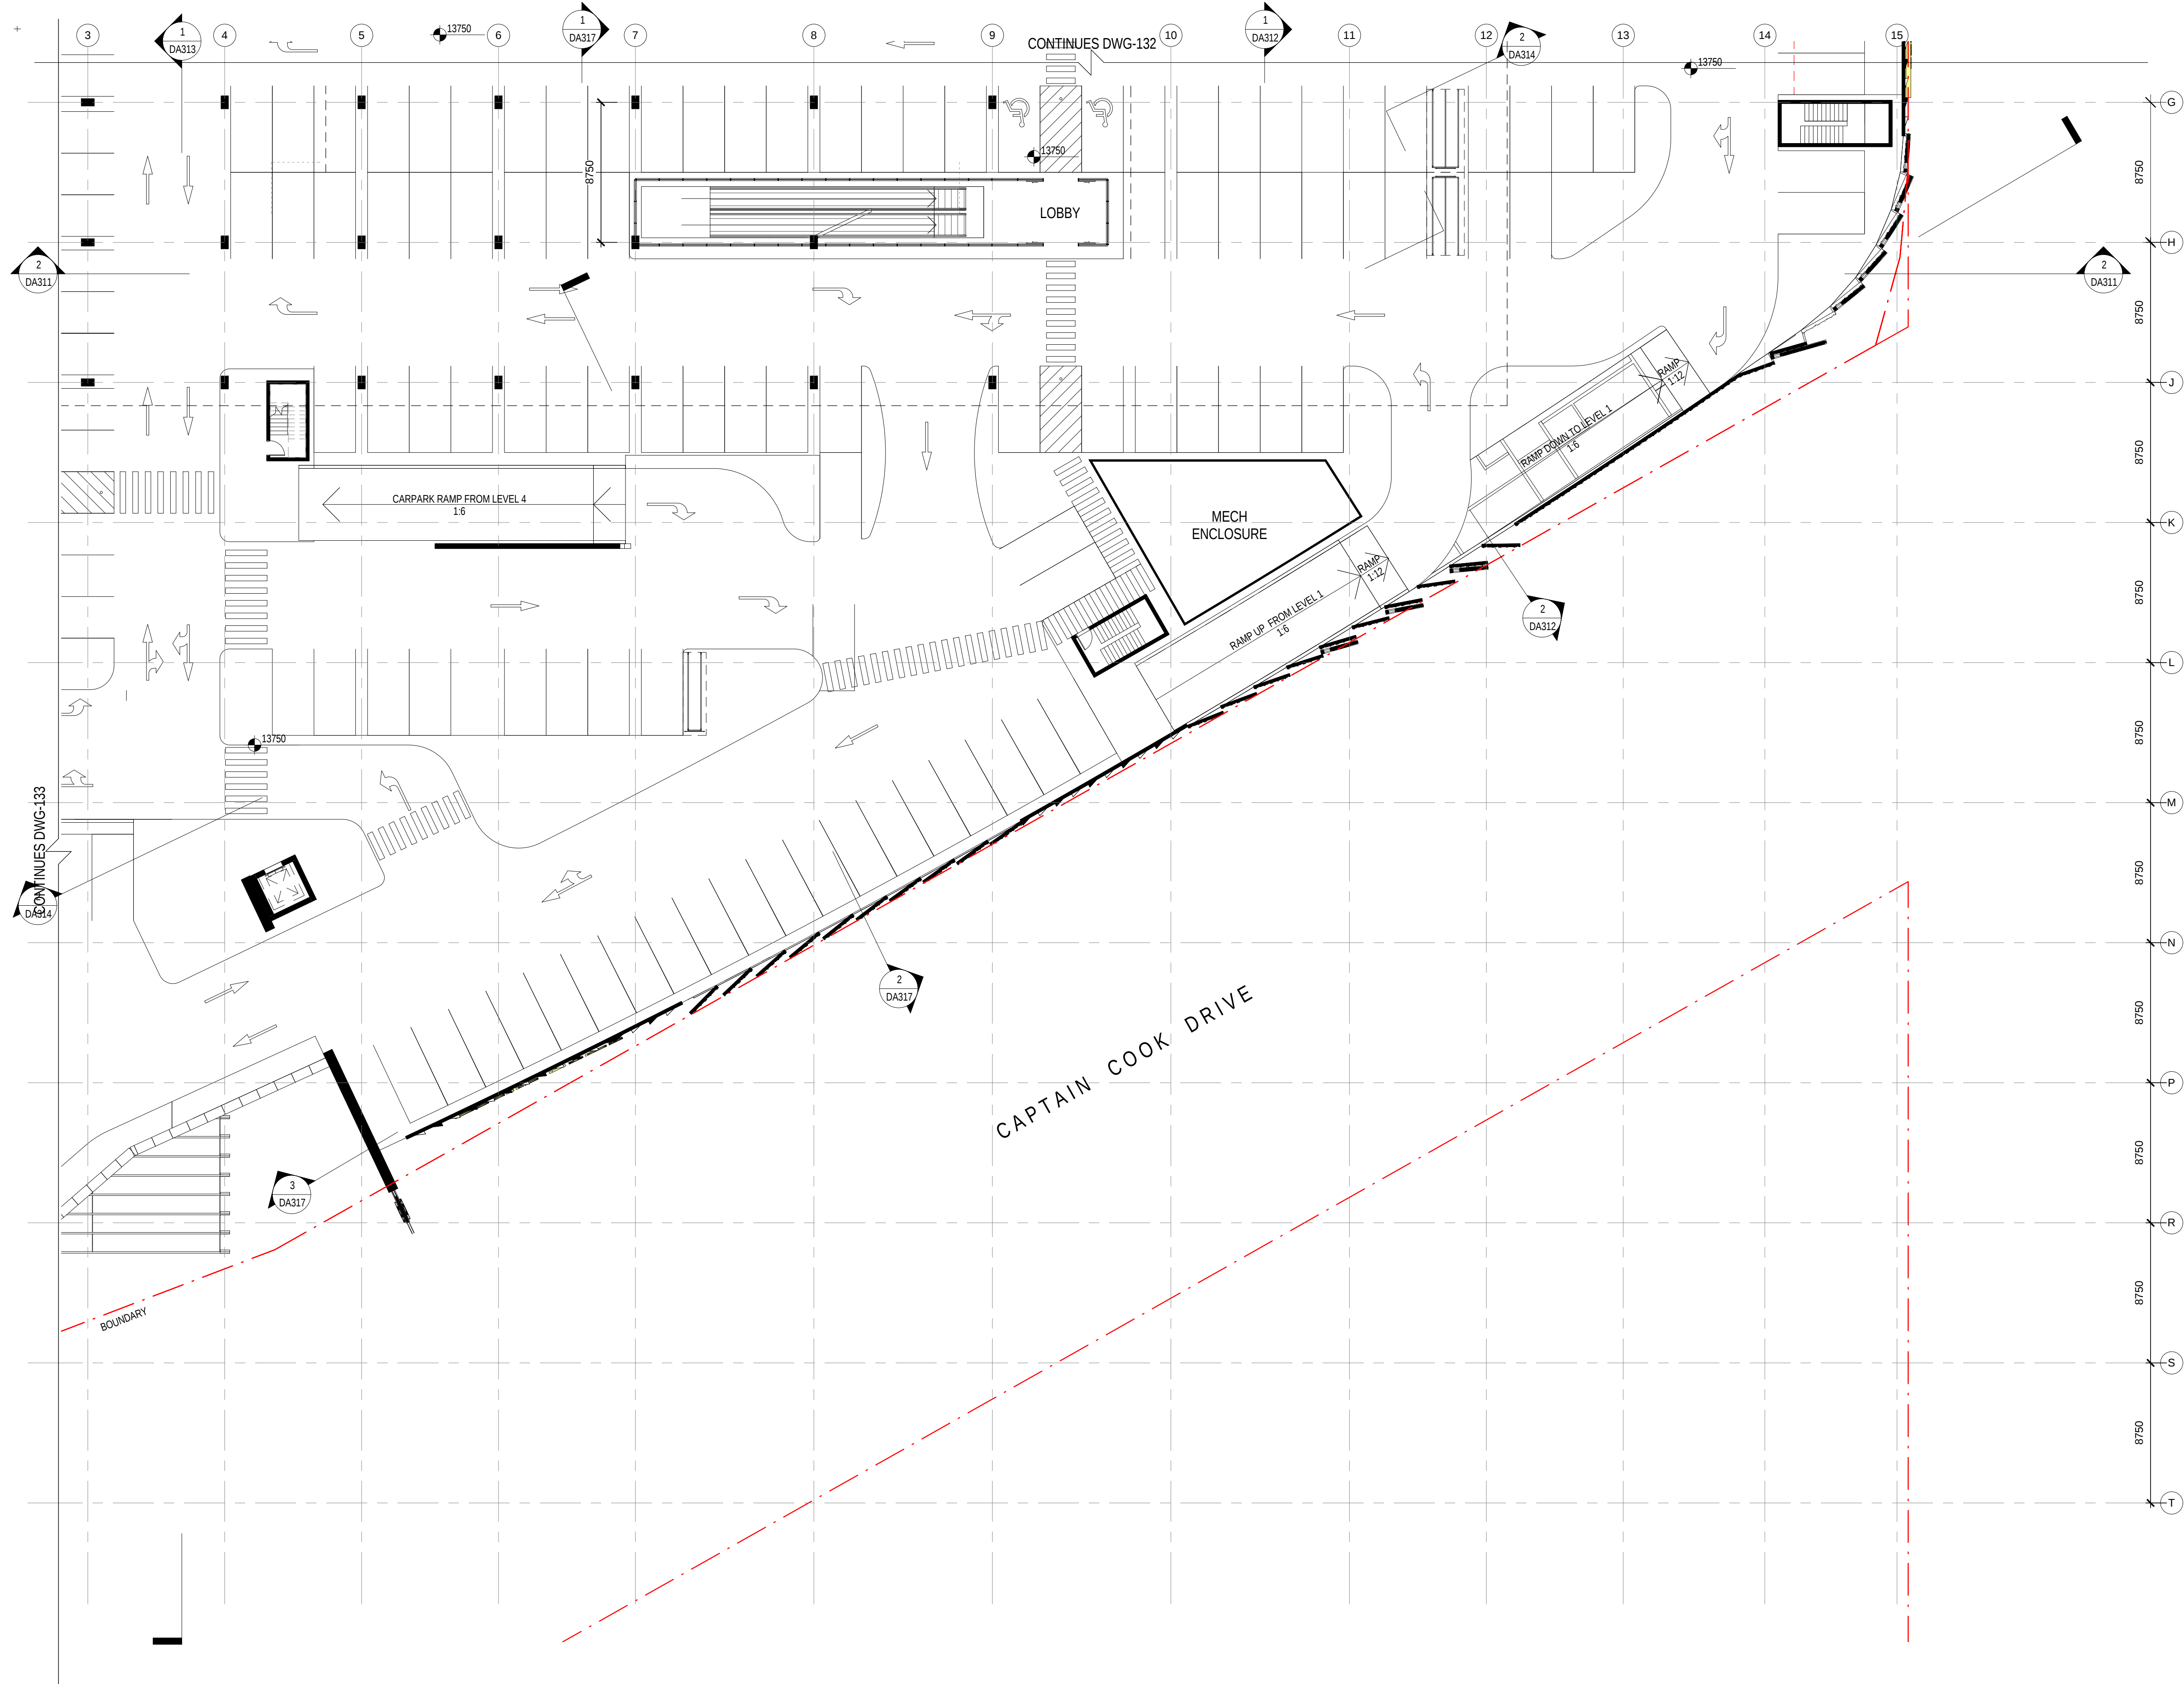

Status: **FOR AUTHORITY APPROVAL**


Nom. Architect **Bob Perry 3935**

R-H\2010\20100176 Woollooware Bay Town
Centre\Drawings\Revit\Woollooware_Bay-Central

Print Date: **14/02/2013 5:15:22 PM**

Rev. Description: Date:

A	ISSUED FOR INFORMATION	21/12/2012
B	DRAFT FOR REVIEW	18/01/2013
C	DRAFT - WORK IN PROGRESS	31/01/2013
D	DRAFT - WORK IN PROGRESS	06/02/2013
1	FOR AUTHORITY APPROVAL	08/02/2013
2	FOR AUTHORITY APPROVAL	14/02/2013

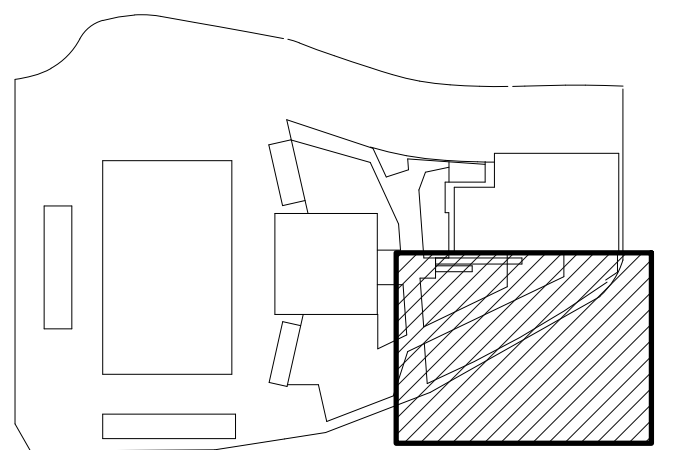

**Scott
Carver**


Scott Carver Pty Ltd
Level 8, 71 Macquarie Street
Sydney NSW 2000 Australia

Telephone +61 2 9957 3988
hello@scottcarver.com.au
www.scottcarver.com.au


Woollooware Bay Town Centre

Project
Client

Bluestone Capital Ventures No.1 Pty Ltd

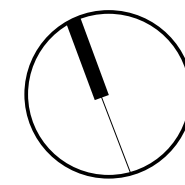

1 : 200 @ A1

 

LEVEL 3 PLAN - SHEET 4 OF 4


Reference No.
20100176

Discipline

Drawing No.
DA134

Title
Rev.
2

+

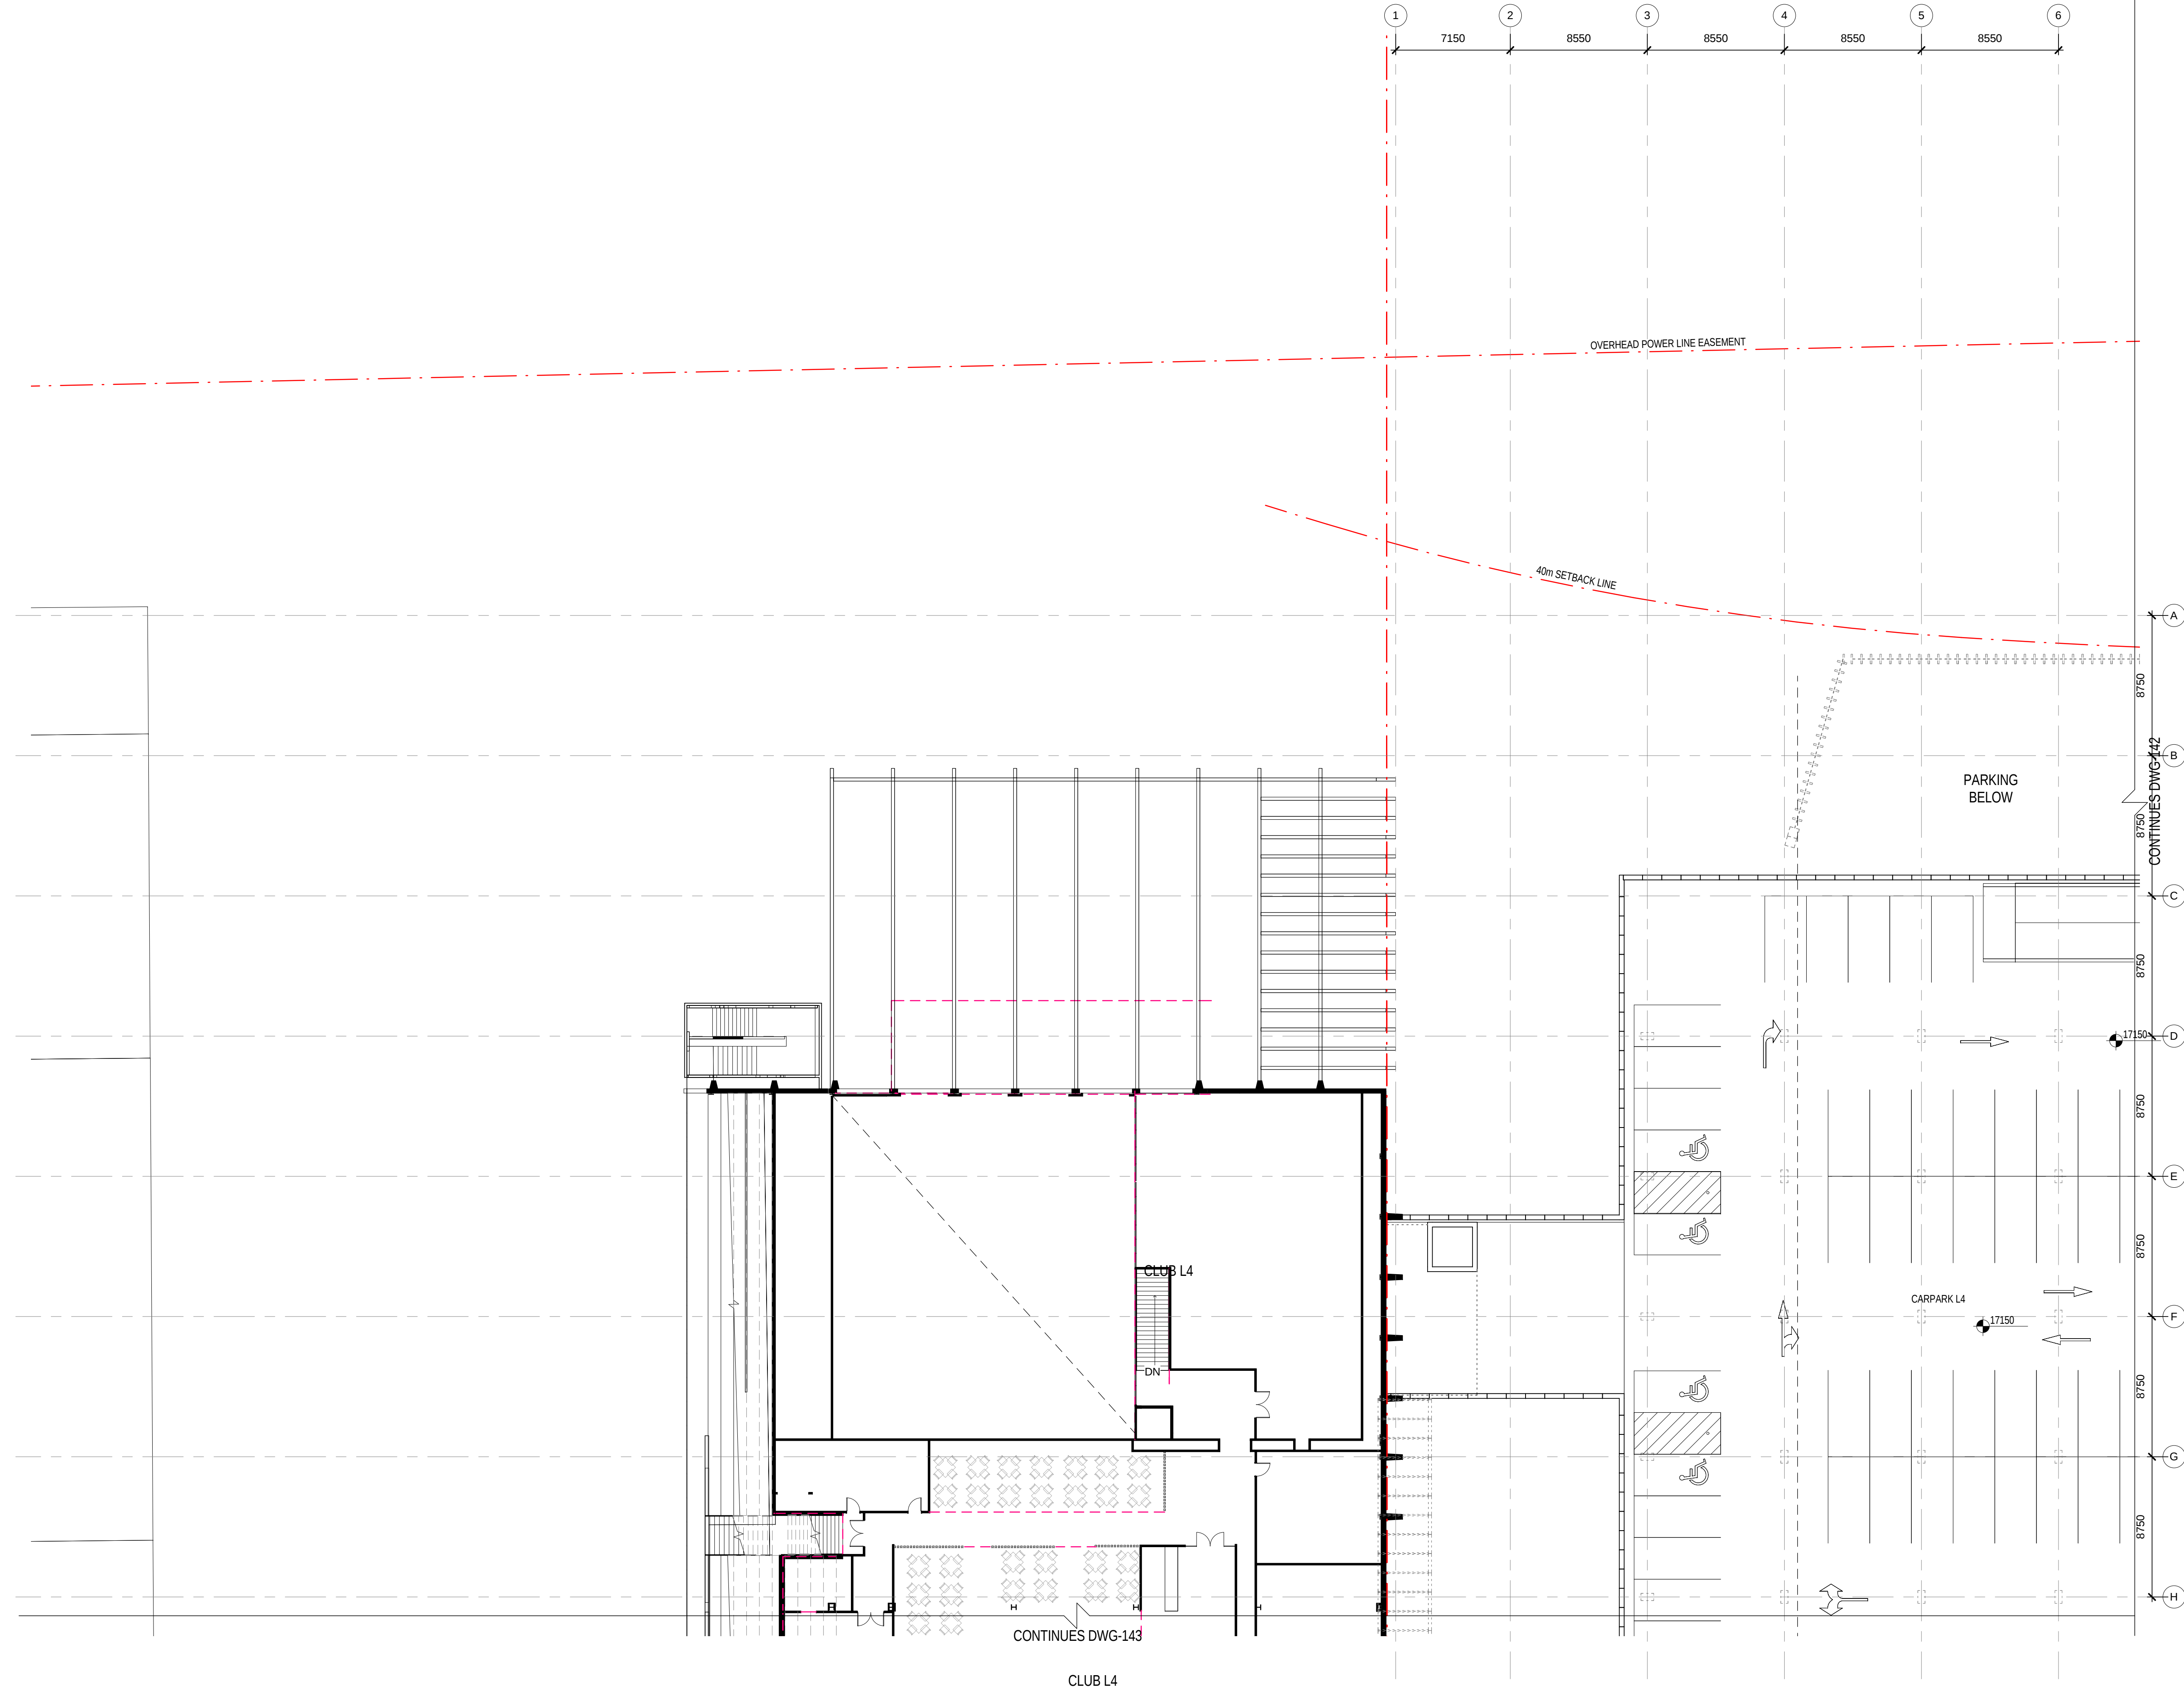

Status: **FOR AUTHORITY APPROVAL**

Nom. Architect **Bob Perry 3935**

File: R-H\2010\20100176 Woollooware Bay Town Centre\Drawings\Revit\Woollooware_Bay-Central

Print Date: **14/02/2013 5:15:14 PM**

Rev. Description: Date:

- | | | |
|---|--------------------------|------------|
| A | ISSUED FOR INFORMATION | 21/12/2012 |
| B | DRAFT FOR REVIEW | 18/01/2013 |
| C | DRAFT - WORK IN PROGRESS | 31/01/2013 |
| D | DRAFT - WORK IN PROGRESS | 06/02/2013 |
| 1 | FOR AUTHORITY APPROVAL | 08/02/2013 |
| 2 | FOR AUTHORITY APPROVAL | 14/02/2013 |



Scott Carver Pty Ltd
Level 8, 71 Macquarie Street
Sydney NSW 2000 Australia


Telephone +61 2 9957 3988
hello@scottcarver.com.au
www.scottcarver.com.au

Woollooware Bay Town Centre


Project

Client

Bluestone Capital Ventures No.1 Pty Ltd

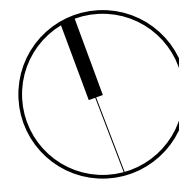

1 : 200 @ A1

 

LEVEL 4 PLAN - SHEET 1 OF 4

Reference No.
20100176

Discipline


Drawing No.


DA141

Title

Rev.

2

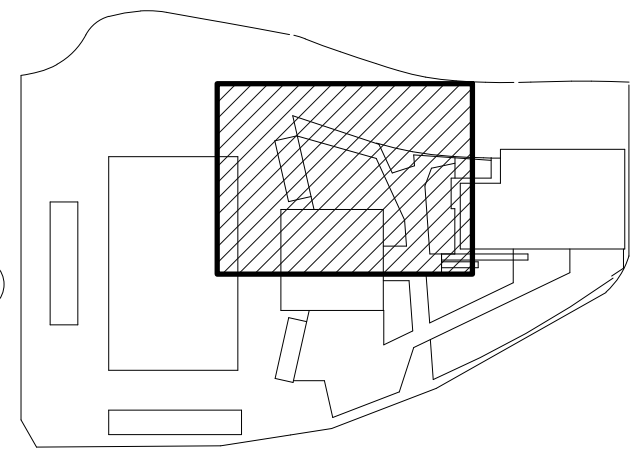

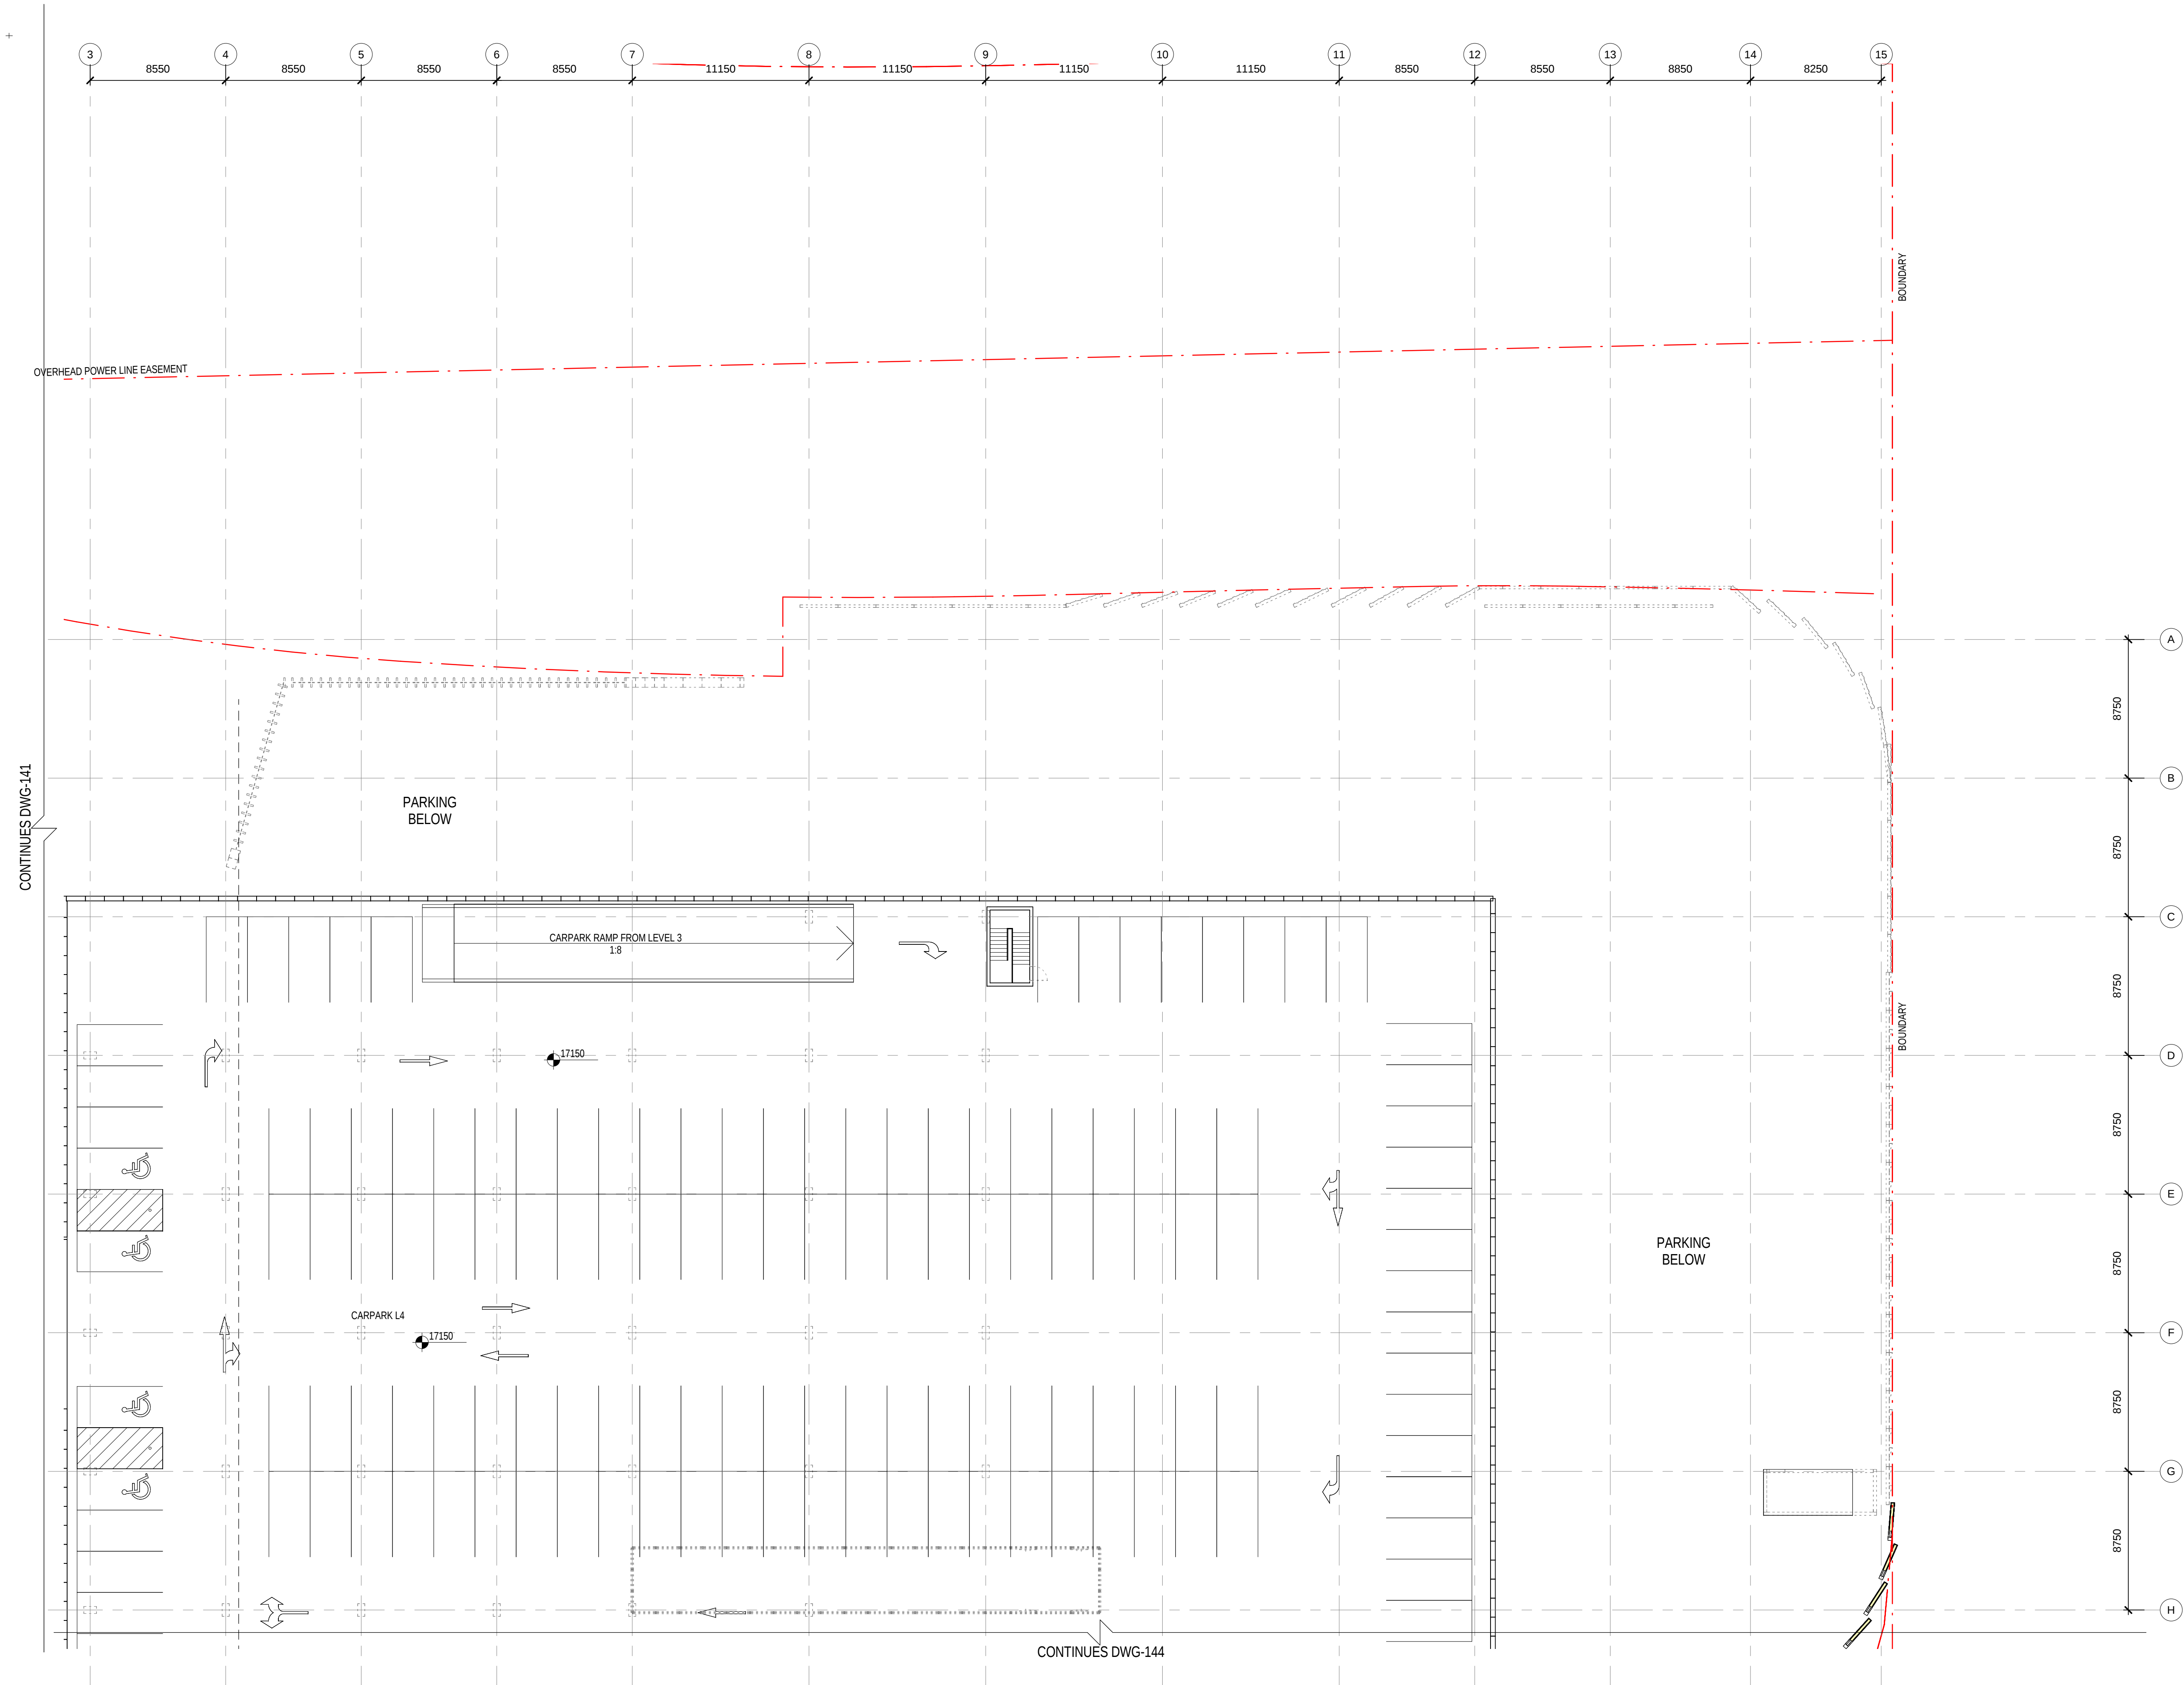

Status: **FOR AUTHORITY APPROVAL**

Nom. Architect **Bob Perry 3935**

File: R-H\2010\20100176 Woollooware Bay Town Centre\Drawings\Revit\Woollooware_Bay-Central

Print Date: **14/02/2013 5:15:07 PM**

Rev. Description: Date:

A	ISSUED FOR INFORMATION	21/12/2012
B	DRAFT FOR REVIEW	18/01/2013
C	DRAFT - WORK IN PROGRESS	31/01/2013
D	DRAFT - WORK IN PROGRESS	06/02/2013
1	FOR AUTHORITY APPROVAL	08/02/2013
2	FOR AUTHORITY APPROVAL	14/02/2013

CONTINUES DWG-141


CONTINUES DWG-144




Scott Carver Pty Ltd
Level 8, 71 Macquarie Street
Sydney NSW 2000 Australia

Telephone +61 2 9957 3988
hello@scottcarver.com.au
www.scottcarver.com.au

Woollooware Bay Town Centre
Project
Client
Bluestone Capital Ventures No.1 Pty Ltd

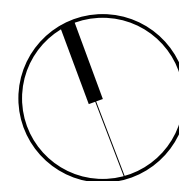



1 : 200 @ A1

 


LEVEL 4 PLAN - SHEET 2 OF 4

Reference No.	Discipline	Drawing No.	Title
20100176		DA142	Rev. 2

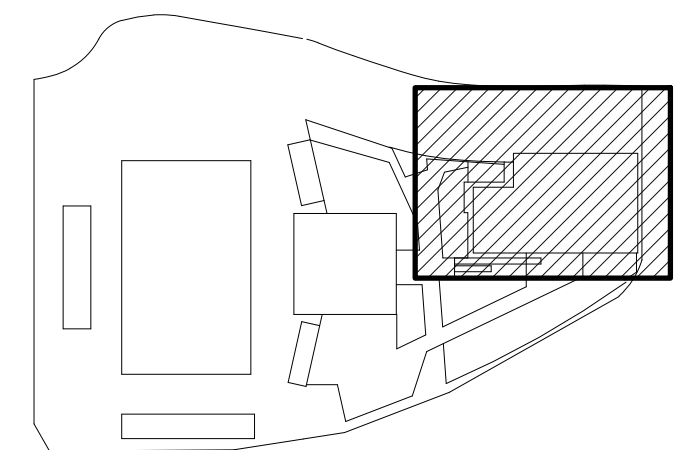

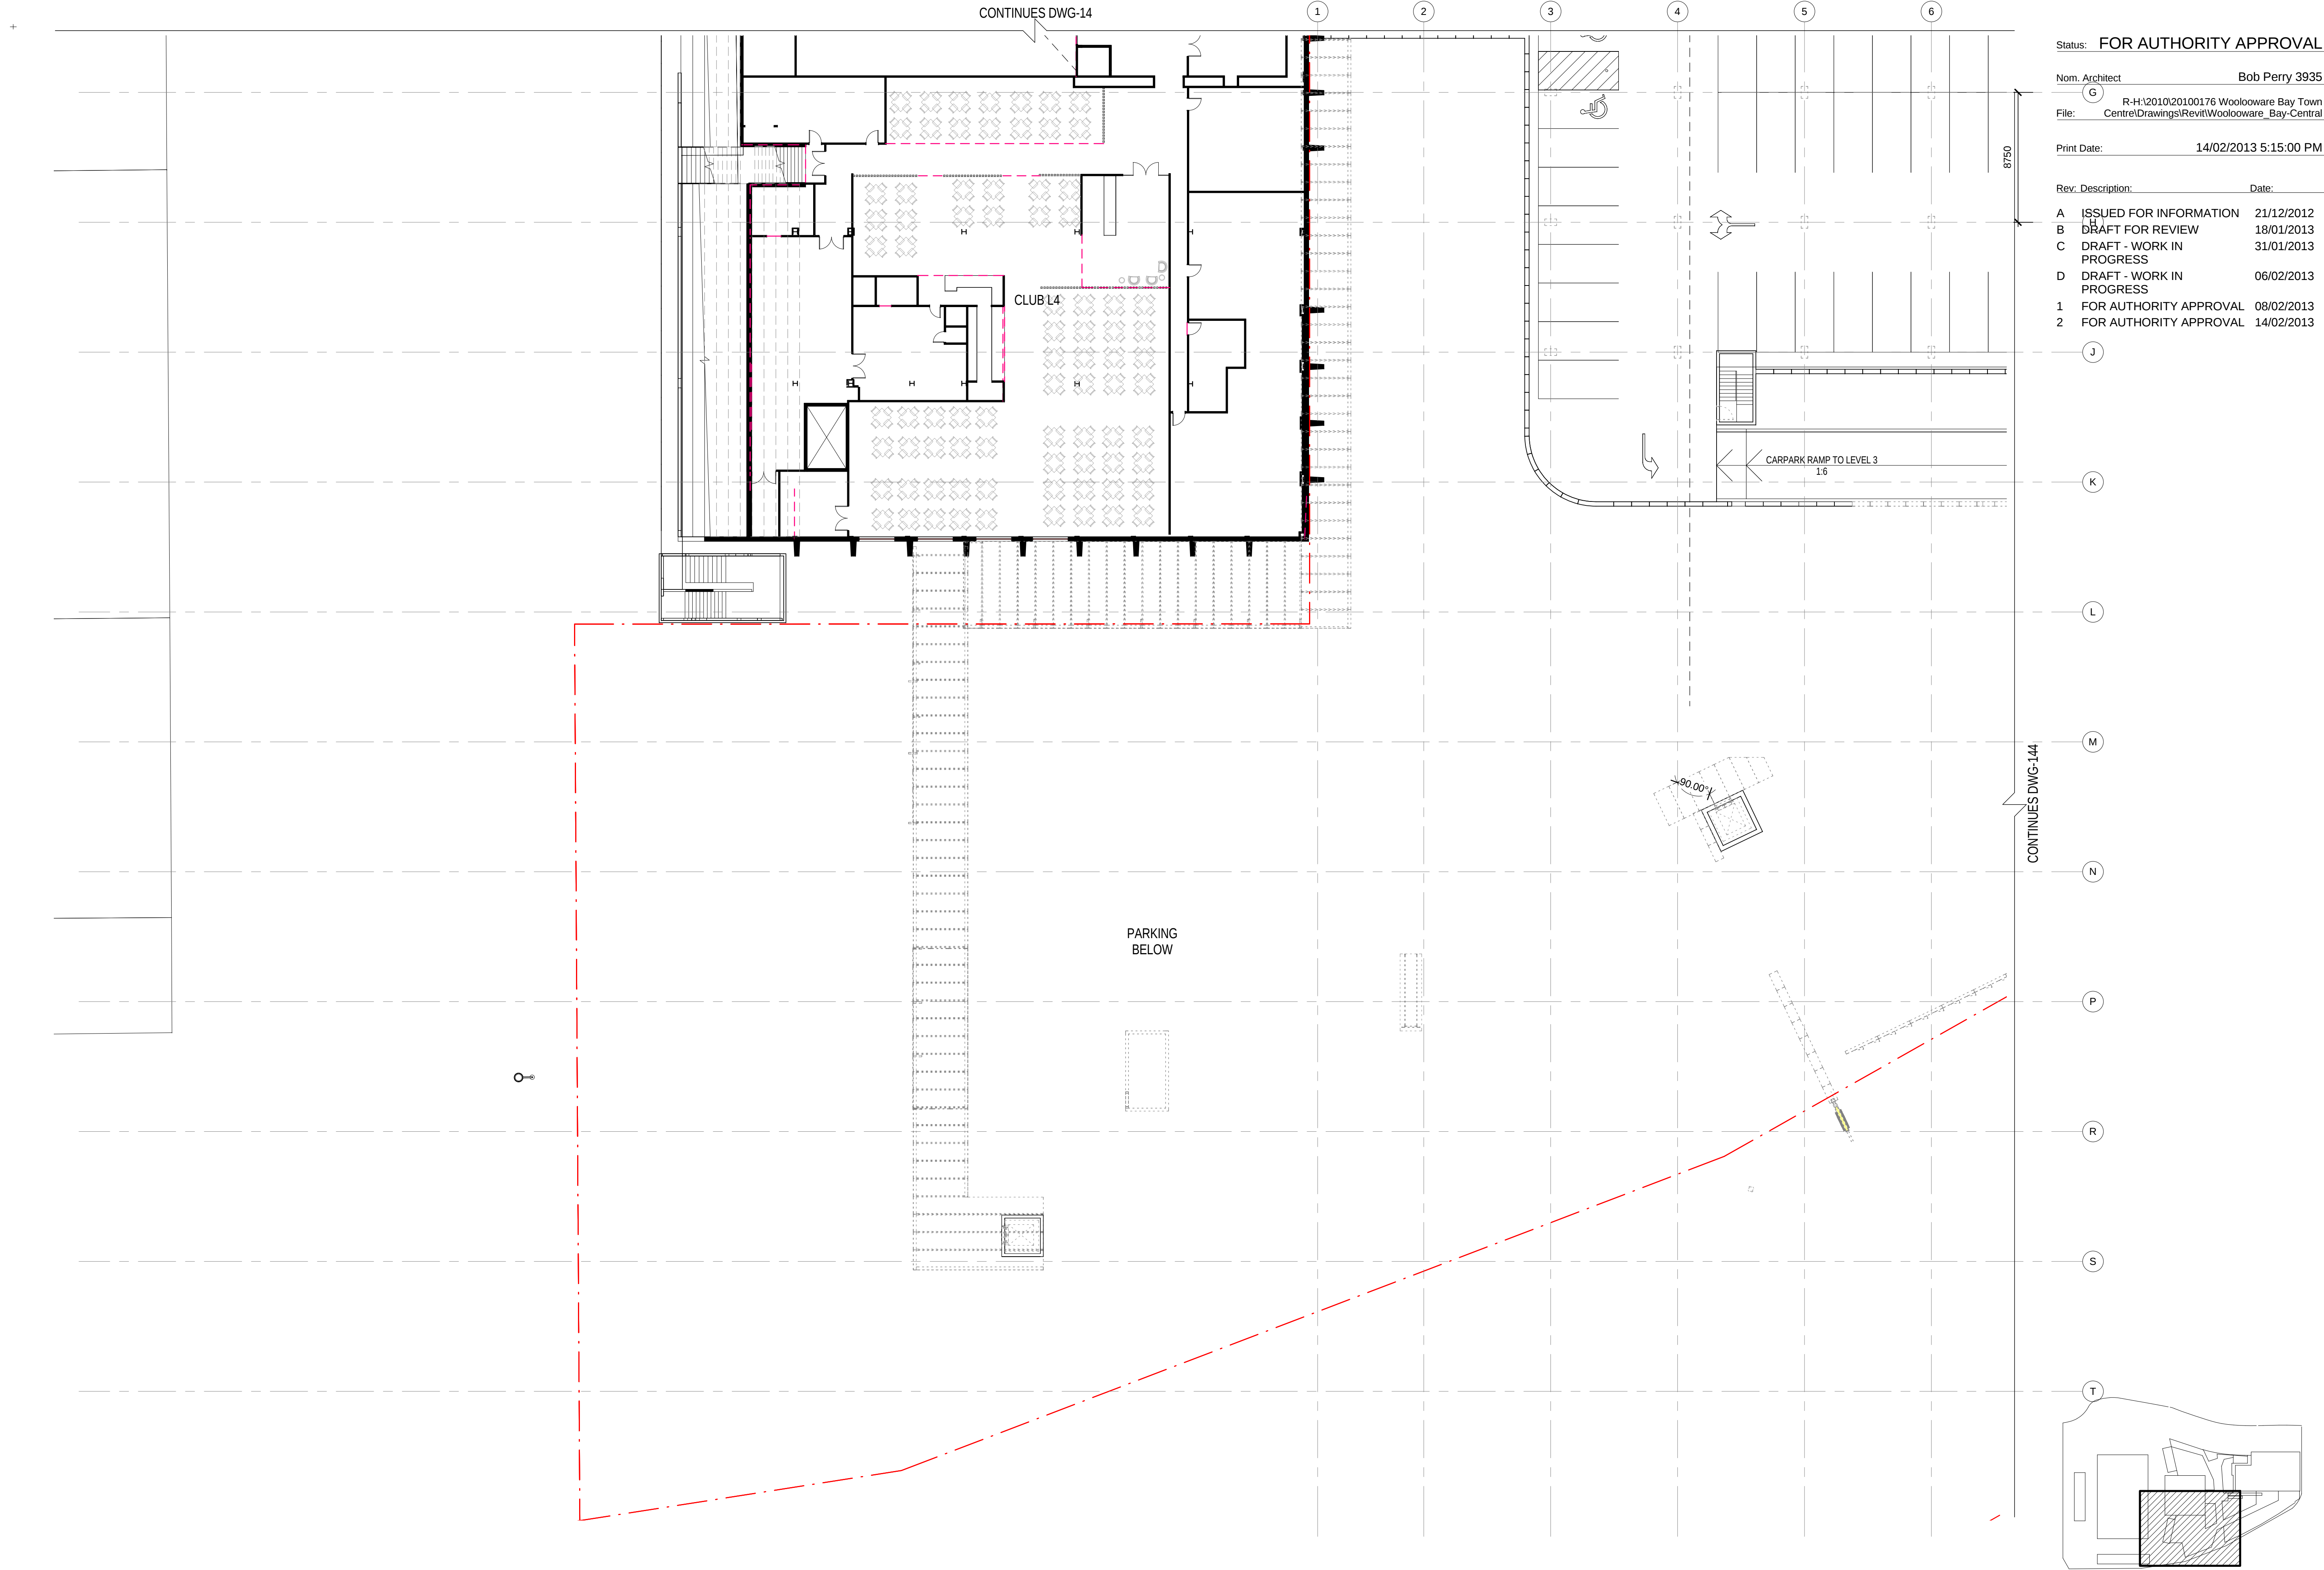

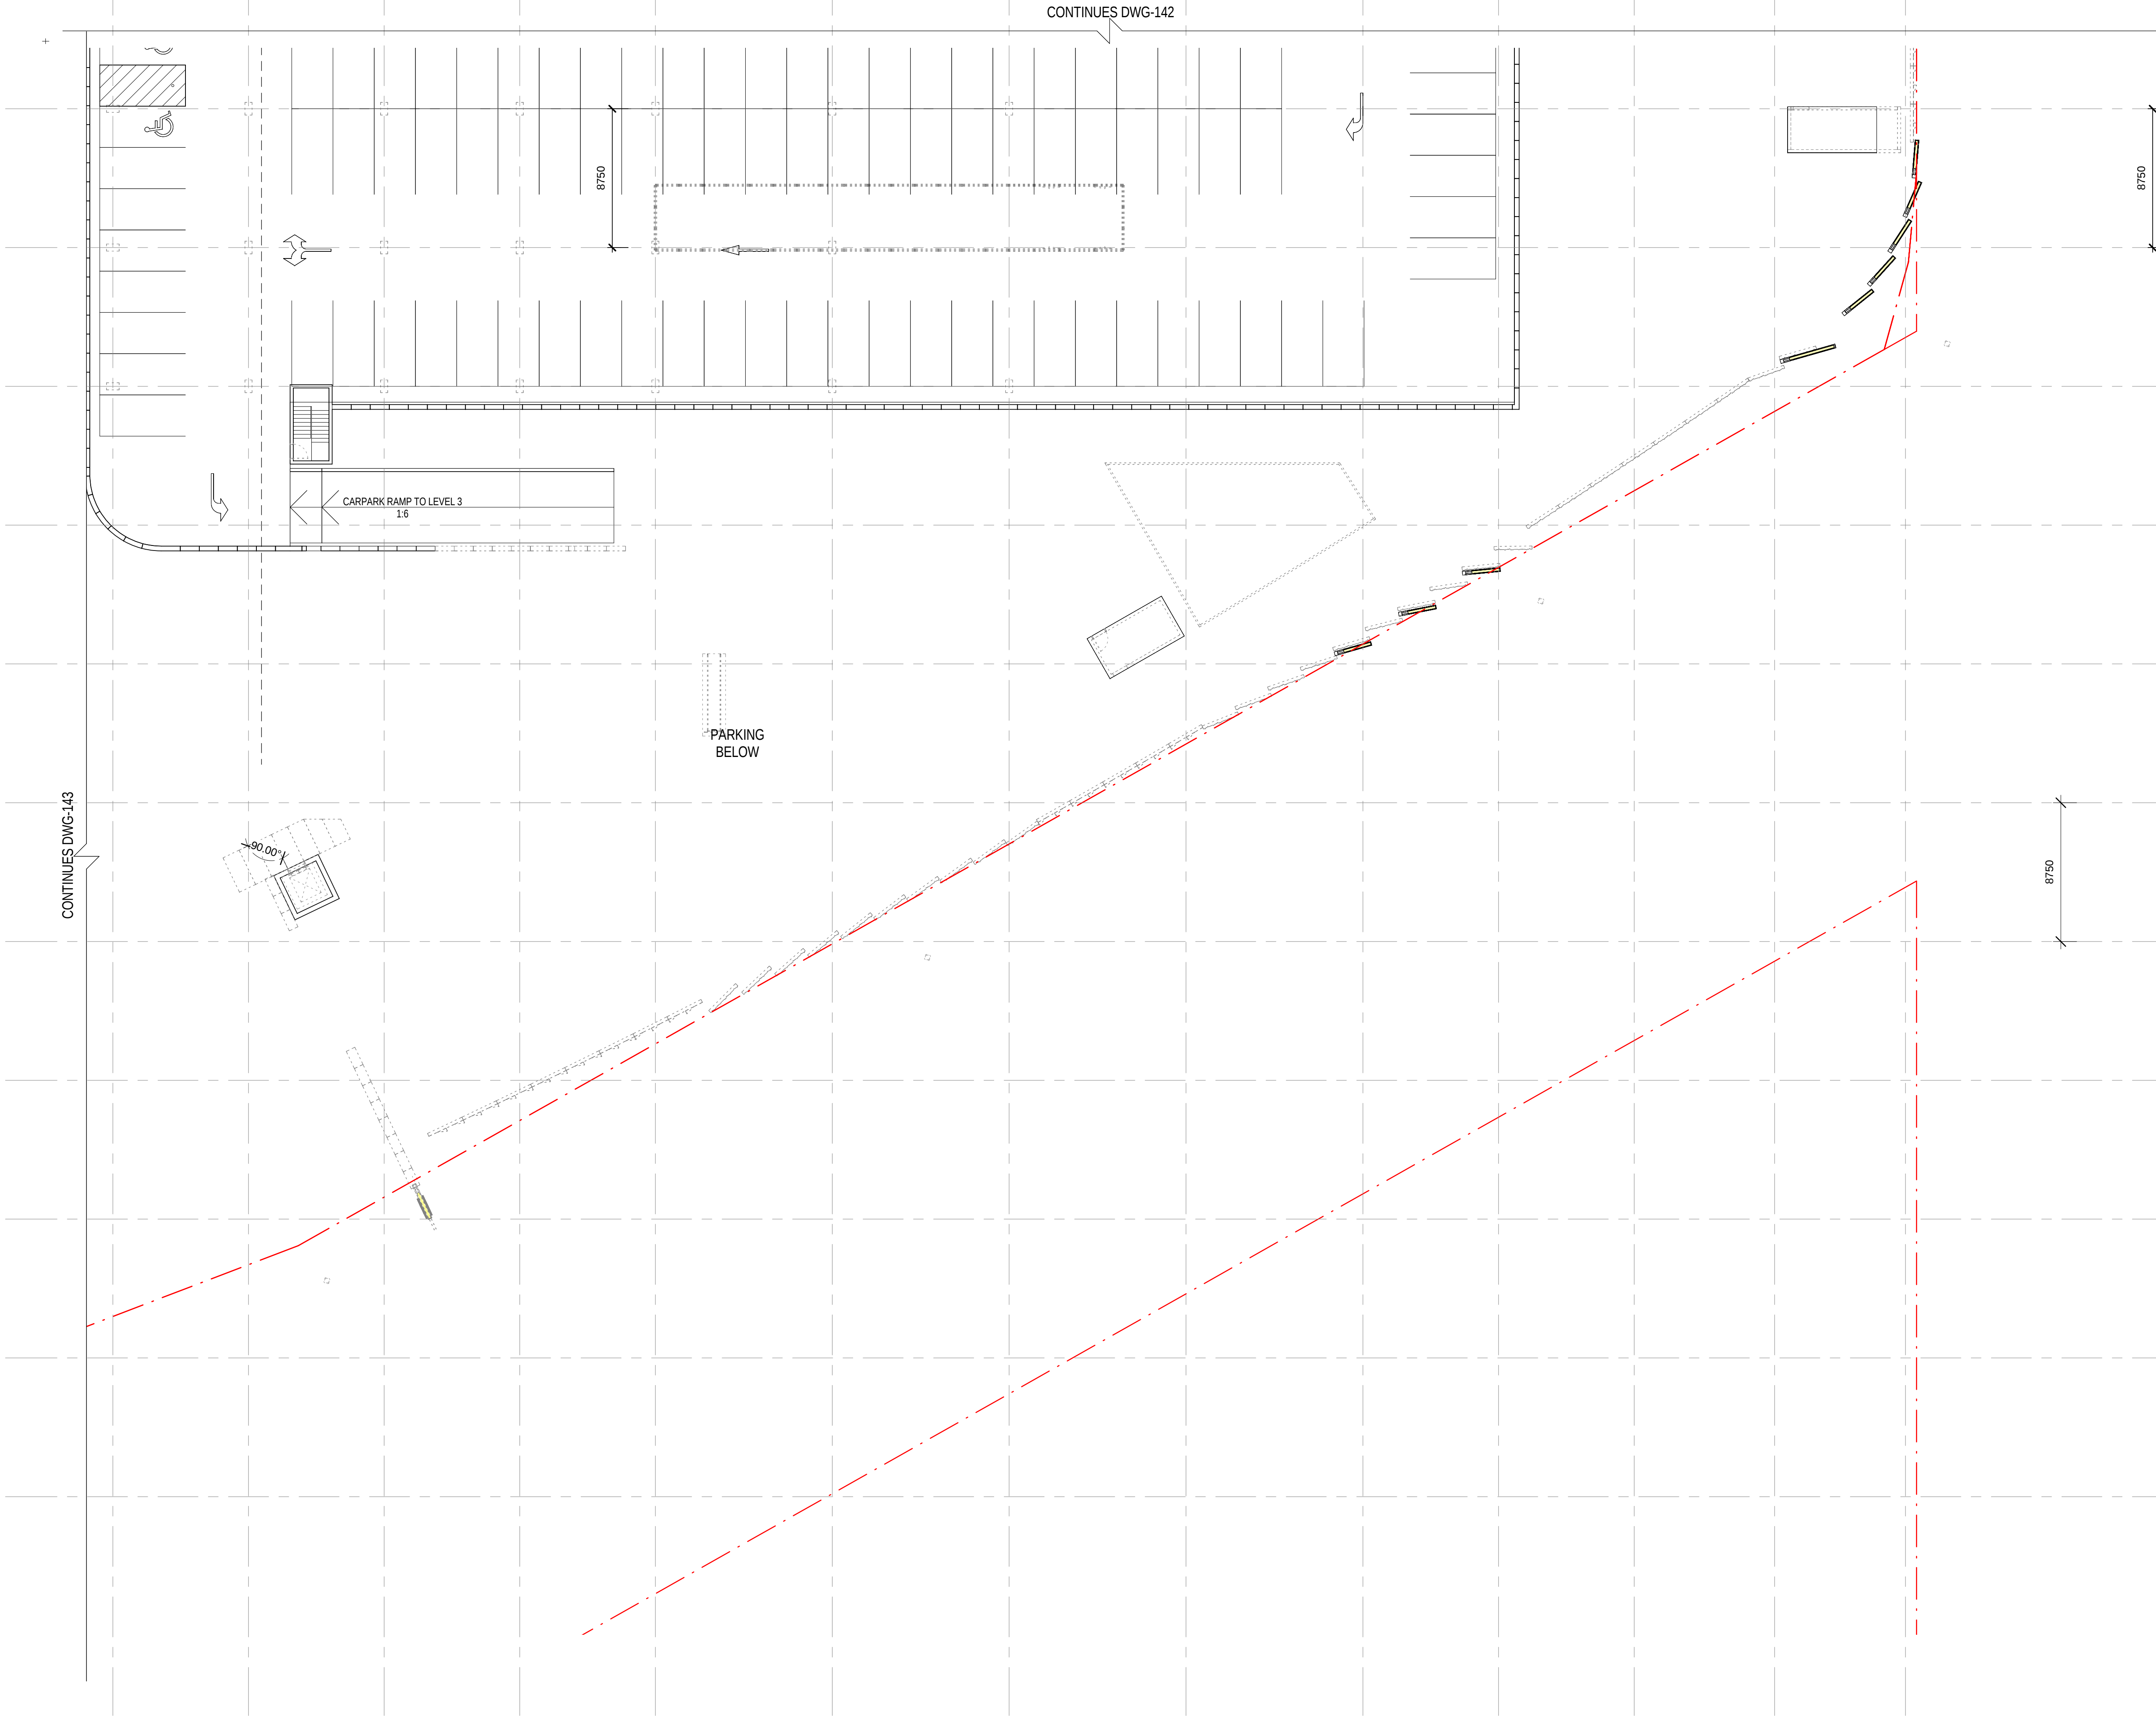

Status: **FOR AUTHORITY APPROVAL**

Nom. Architect **Bob Perry 3935**

File: **R-H\2010\20100176 Woollooware Bay Town Centre\Drawings\Revit\Woollooware_Bay-Central**

Print Date: **14/02/2013 5:14:49 PM**

Rev. Description: Date:

- | | | |
|---|--------------------------|------------|
| A | ISSUED FOR INFORMATION | 21/12/2012 |
| B | DRAFT FOR REVIEW | 18/01/2013 |
| C | DRAFT - WORK IN PROGRESS | 31/01/2013 |
| D | DRAFT - WORK IN PROGRESS | 06/02/2013 |
| 1 | FOR AUTHORITY APPROVAL | 08/02/2013 |
| 2 | FOR AUTHORITY APPROVAL | 14/02/2013 |

J

K

L

M


N

P

R

S

T

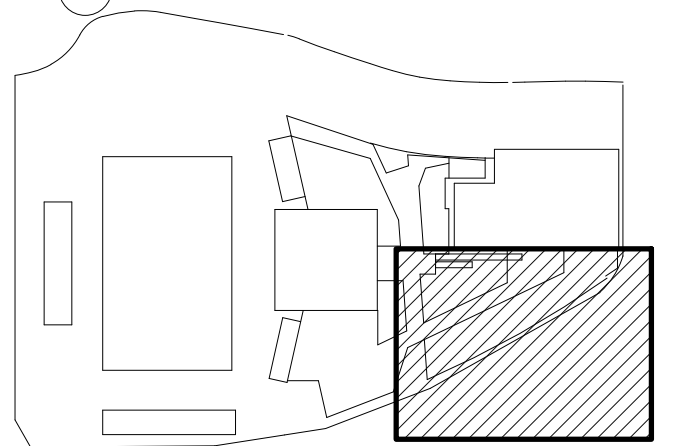

**Scott
Carver**

Scott Carver Pty Ltd
Level 8, 71 Macquarie Street
Sydney NSW 2000 Australia


Telephone +61 2 9957 3988
hello@scottcarver.com.au
www.scottcarver.com.au

Woollooware Bay Town Centre


Project

Client

Bluestone Capital Ventures No.1 Pty Ltd

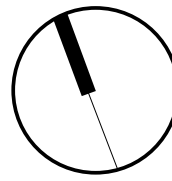

1 : 200 @ A1

 

LEVEL 4 PLAN - SHEET 4 OF 4

Reference No.
20100176

Discipline

Drawing No.


DA144

Title


Rev.

2

A	DRAFT FOR REVIEW	18/01/2013
B	DRAFT - WORK IN PROGRESS	31/01/2013
C	DRAFT - WORK IN PROGRESS	06/02/2013
1	FOR AUTHORITY APPROVAL	08/02/2013
2	FOR AUTHORITY APPROVAL	14/02/2013

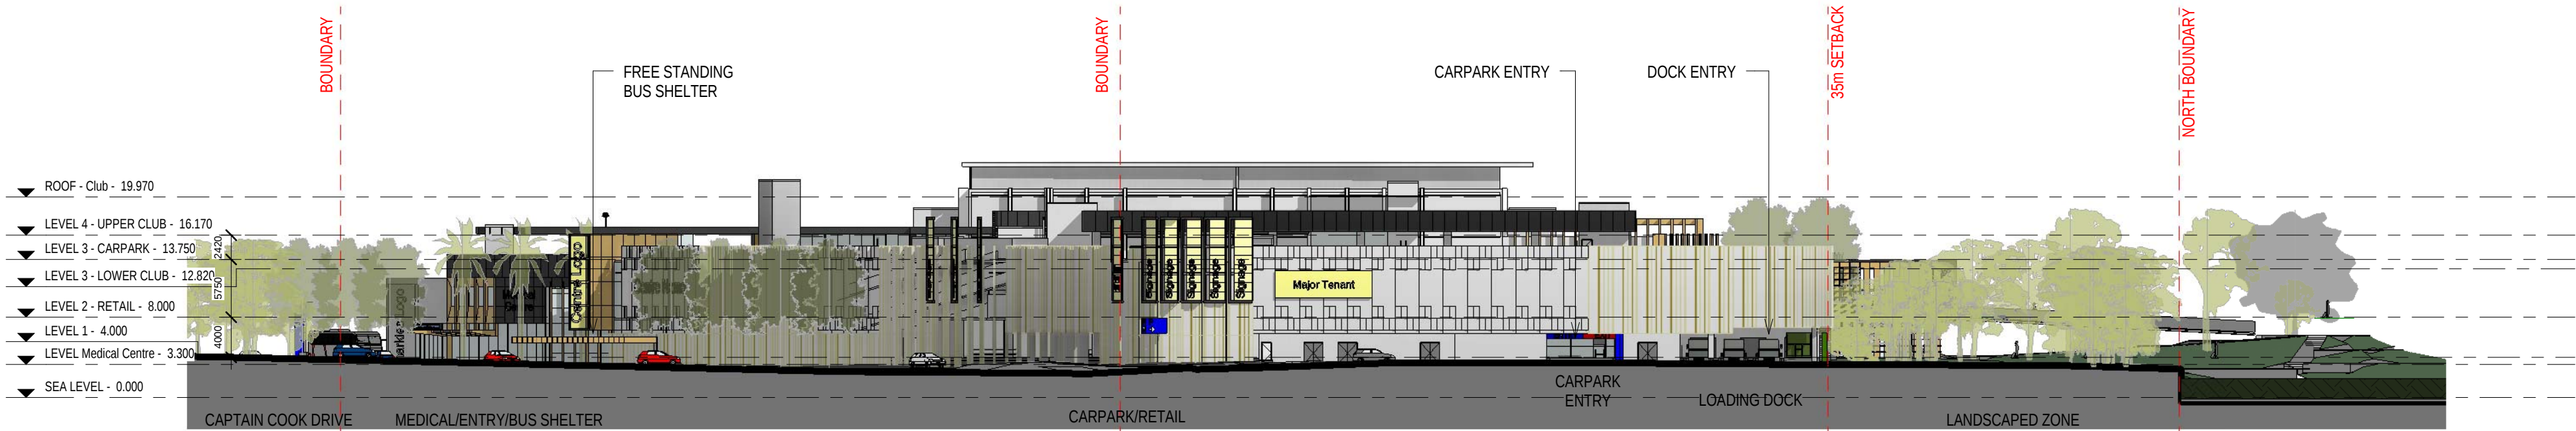


1 EAST ELEVATION
1 : 500

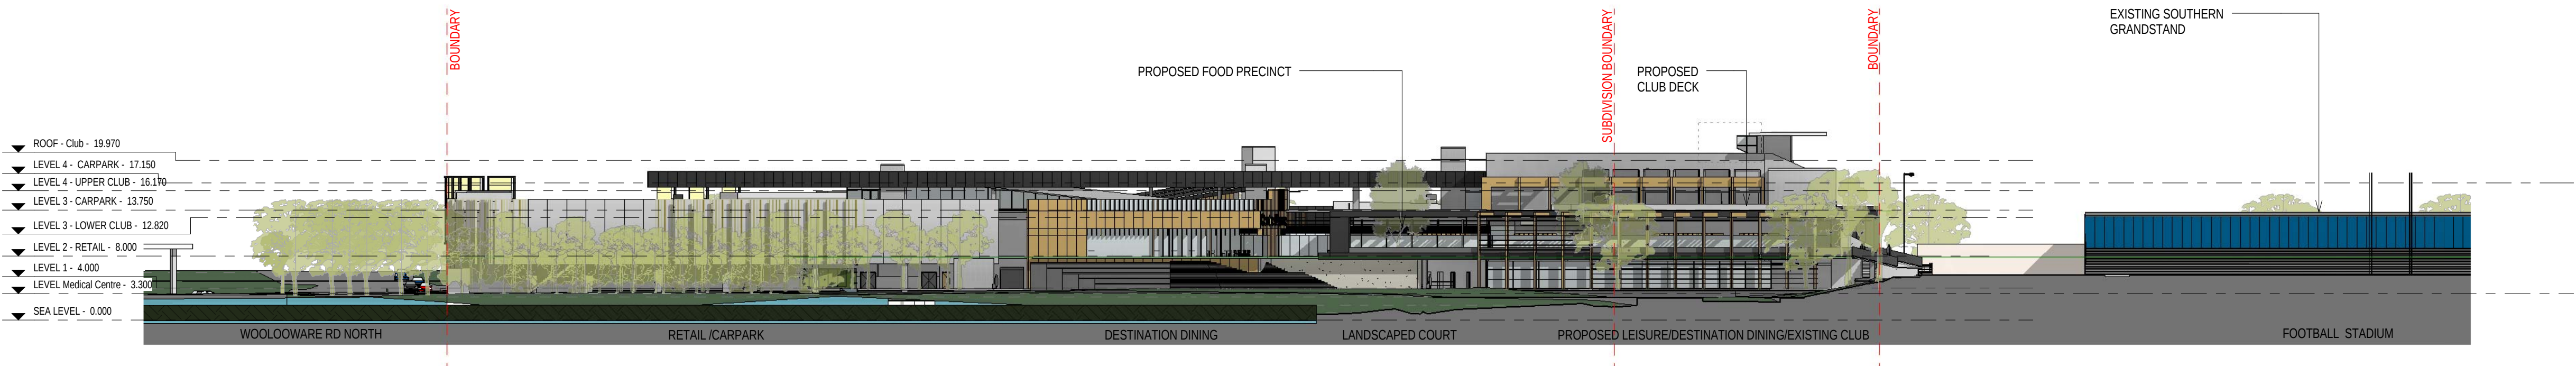

2 NORTH ELEVATION
1 : 500



3 SOUTH ELEVATION
1 : 500

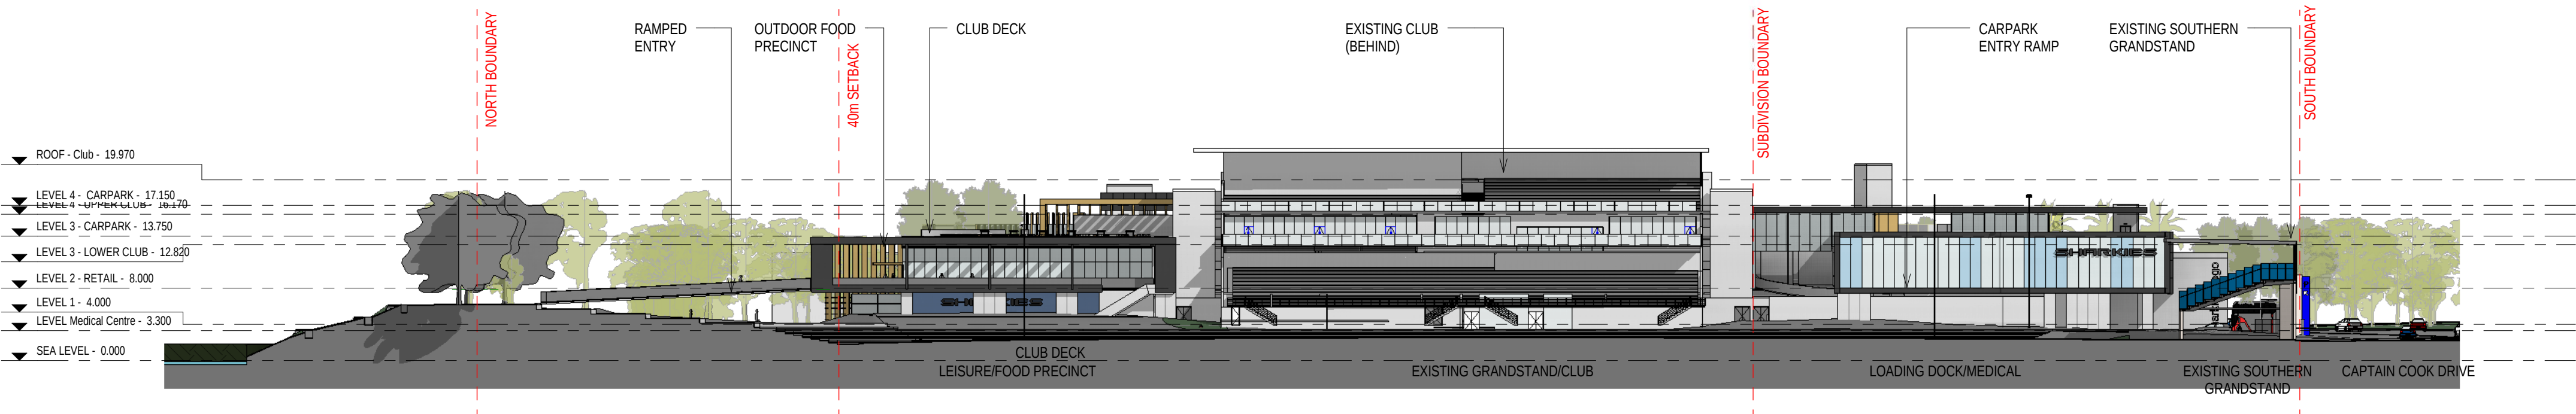

4 WEST ELEVATION
1 : 500

+

Status: FOR AUTHORITY APPROVAL

Nom. Architect Bob Perry 3935

R:\2010\20100176 Woollooware Bay Town
Centre\Drawings\Revit\Woollooware_Bay-Central

Print Date: 14/02/2013 4:28:57 PM

Rev.	Description:	Date:
A	DRAFT FOR REVIEW	18/01/2013
B	DRAFT FOR REVIEW	25/01/2013
C	DRAFT - WORK IN PROGRESS	31/01/2013
D	DRAFT - WORK IN PROGRESS	06/02/2013
1	FOR AUTHORITY APPROVAL	08/02/2013
2	FOR AUTHORITY APPROVAL	14/02/2013



1 SOUTH ELEVATION - PART 1

1 : 200



2 SOUTH ELEVATION - PART 2

1 : 200

**Scott
Carver**

Scott Carver Pty Ltd
Level 8, 71 Macquarie Street
Sydney NSW 2000 Australia

Telephone +61 2 9957 3988
hello@scottcarver.com.au
www.scottcarver.com.au

Woollooware Bay Town Centre

Project
Client

Bluestone Capital Ventures No.1 Pty Ltd

1 : 200 @ A1

0 5 10 15 20m

ELEVATIONS - SHEET 1


Reference No.
20100176

Discipline

Drawing No.
DA211

Rev.
2

Rev.	Description:	Date:
A	DRAFT FOR REVIEW	18/01/2013
B	DRAFT FOR REVIEW	25/01/2013
C	DRAFT - WORK IN PROGRESS	31/01/2013
D	DRAFT - WORK IN PROGRESS	06/02/2013
1	FOR AUTHORITY APPROVAL	08/02/2013
2	FOR AUTHORITY APPROVAL	14/02/2013

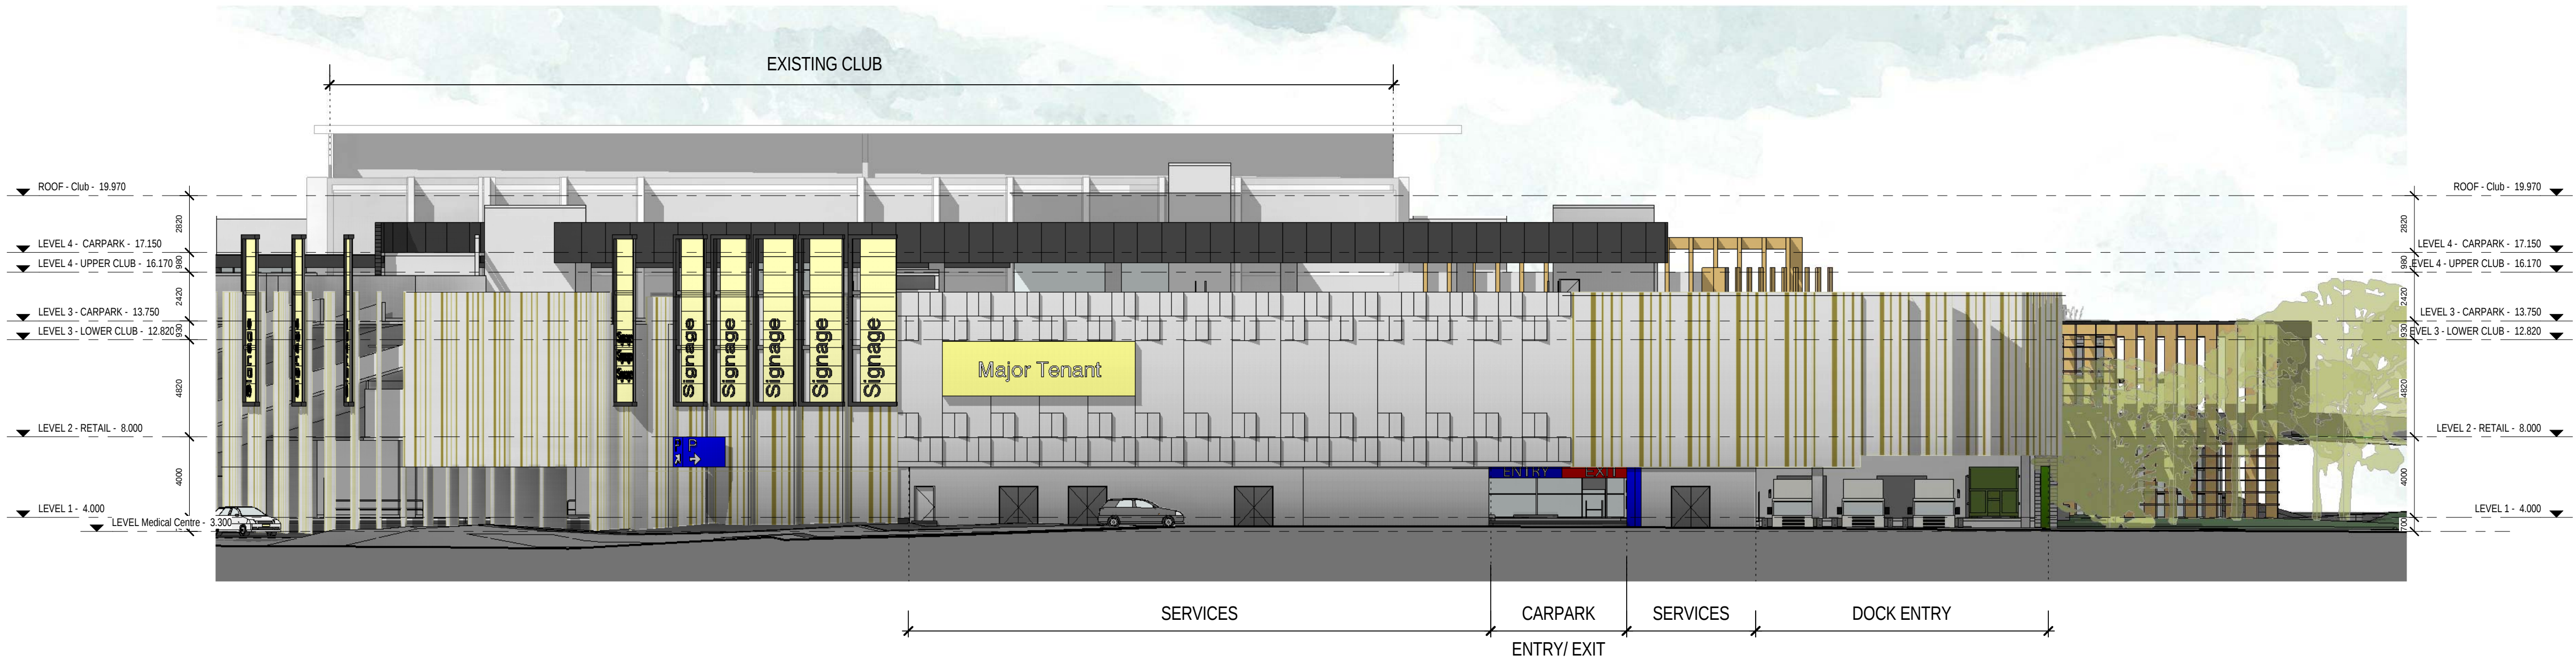

1 EAST ELEVATION
1 : 200

+

Status: **FOR AUTHORITY APPROVAL**


Nom. Architect **Bob Perry 3935**

File: R:\2010\20100176 Woollooware Bay Town Centre\Drawings\Revit\Woollooware_Bay-Central

Print Date: **14/02/2013 4:28:31 PM**

Rev. Description: Date:

A	DRAFT FOR REVIEW	18/01/2013
B	DRAFT FOR REVIEW	25/01/2013
C	DRAFT - WORK IN PROGRESS	31/01/2013
D	DRAFT - WORK IN PROGRESS	06/02/2013
1	FOR AUTHORITY APPROVAL	08/02/2013
2	FOR AUTHORITY APPROVAL	14/02/2013

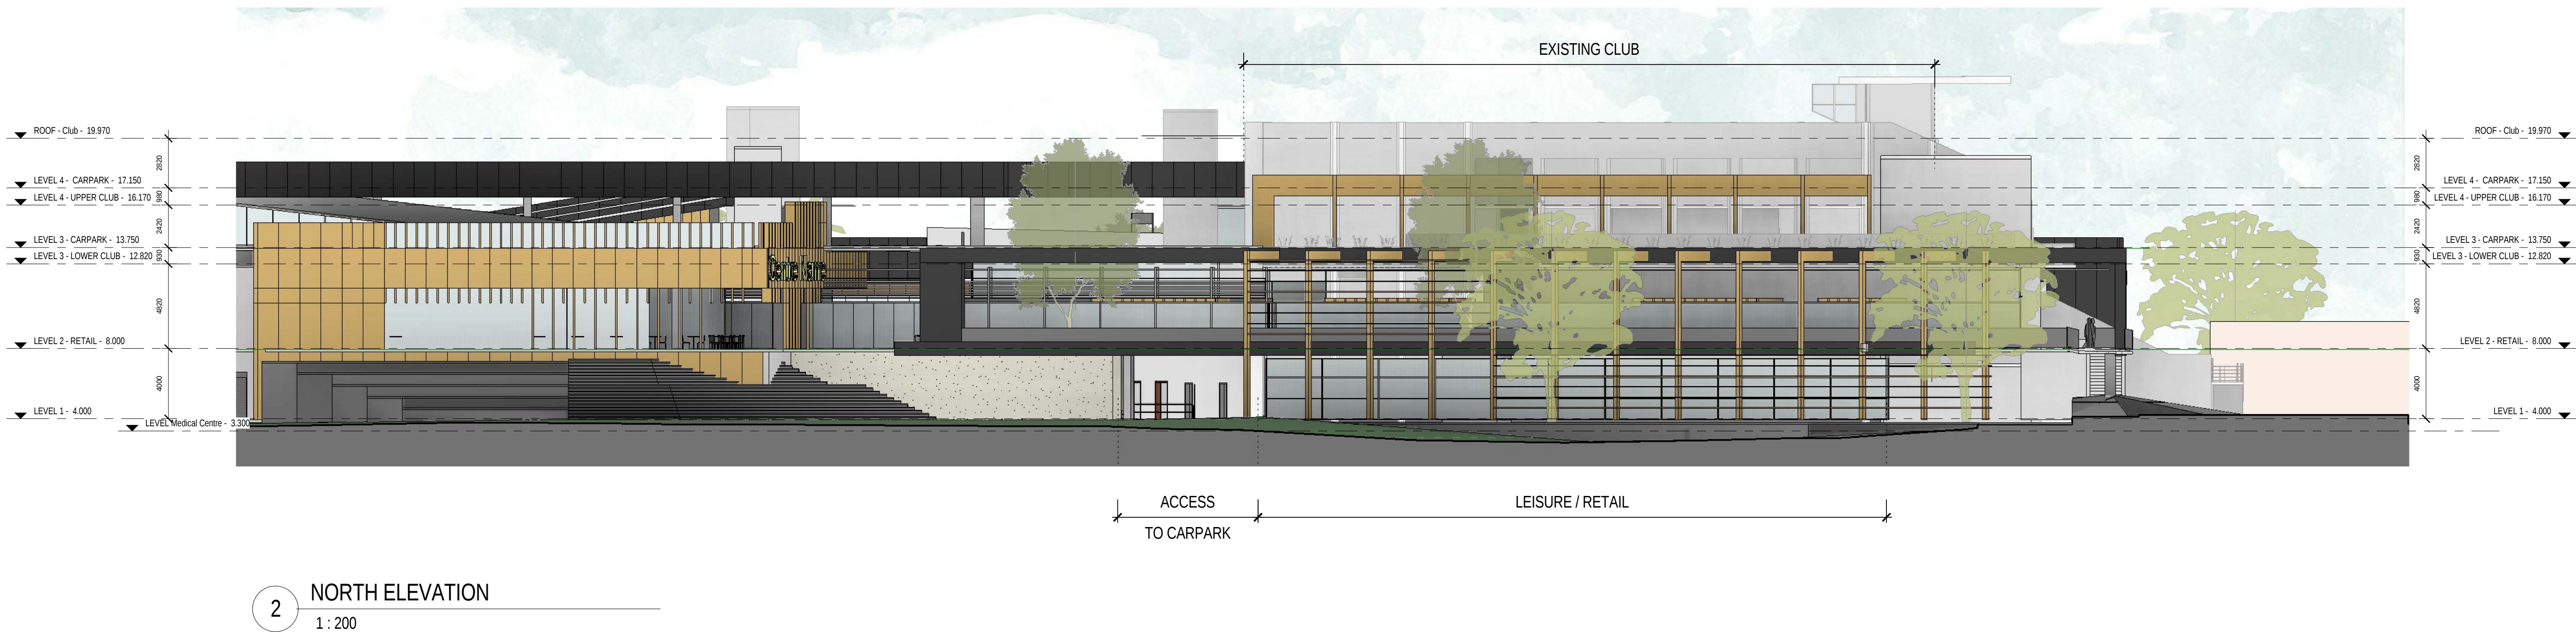


**Scott
Carver**

Scott Carver Pty Ltd
Level 8, 71 Macquarie Street
Sydney NSW 2000 Australia

Telephone +61 2 9957 3988
hello@scottcarver.com.au
www.scottcarver.com.au

Woollooware Bay Town Centre
Project
Client
Bluestone Capital Ventures No.1 Pty Ltd

1 : 200 @ A1

 

ELEVATIONS - SHEET 3

Reference No. 20100176
Discipline
Drawing No. DA213
Rev. 2