



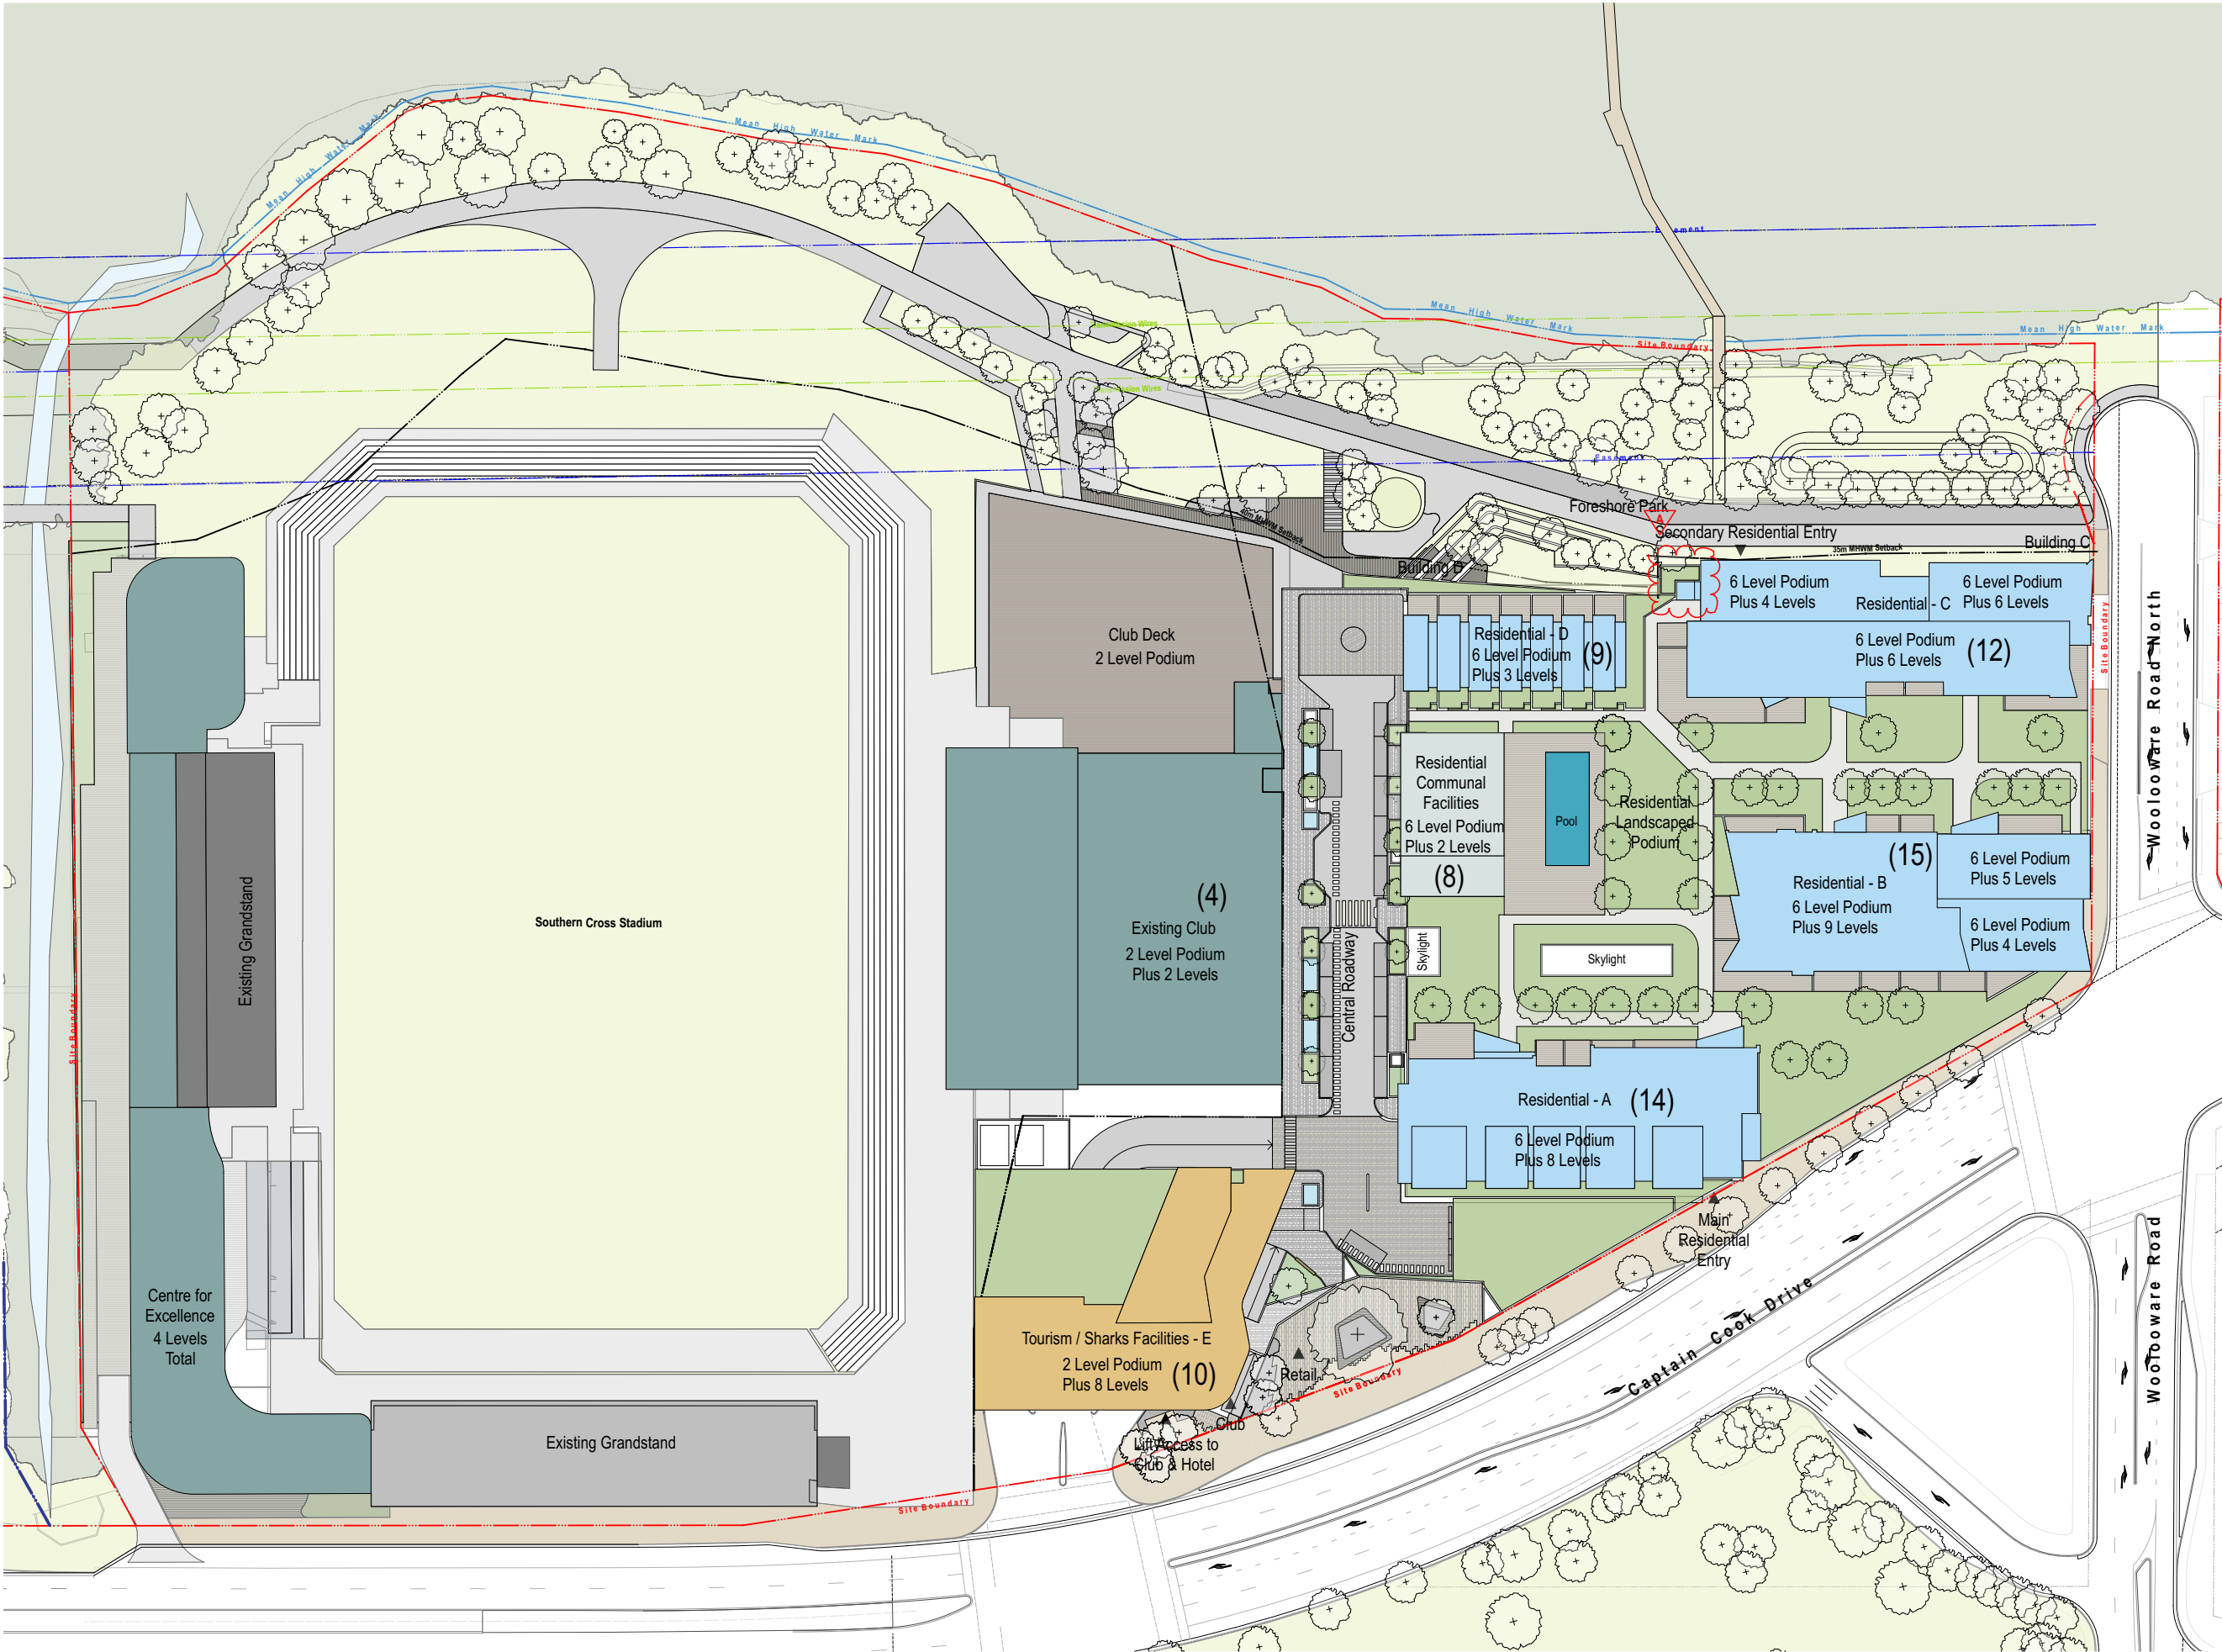

NOTES
THIS DRAWING IS THE COPYRIGHT © OF TURNER. NO REPRODUCTION WITHOUT PERMISSION. UNLESS NOTED OTHERWISE THIS DRAWING IS NOT FOR CONSTRUCTION. ALL DIMENSIONS AND LEVELS ARE TO BE CHECKED ON SITE PRIOR TO THE COMMENCEMENT OF WORK. BEFORE TURNER OF ANY DISCREPANCIES FOR CLARIFICATION BEFORE PROCEEDING WITH WORK. CHANGES ARE NOT TO BE SCALE. USE ONLY PLOTTED DRAWINGS. REFER TO CONSULTANT DOCUMENTATION FOR FURTHER INFORMATION. DWG, PC AND BAA FILES ARE UNCONTROLLED DOCUMENTS AND ARE ISSUED FOR INFORMATION ONLY.

KEY PLAN

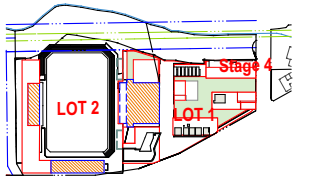

LEGEND

REVISION NOTES:
A: Stair & Lift Locations amended.



Rev.	Date	Approved by	Revision Notes
A	23.09.16	JM	S7SW Submission
B	30.11.16	JM	For Information
C	01.12.16	JM	Updated S7SW Submission
D	23.06.17	JM	Updated S7SW Submission
E	12.07.17	JM	Updated S7SW Submission
F	04.08.17	JM	Updated S7SW Submission

CLIENT
Bluestone Capital Ventures No. 1 PL
Suite 1, Level 6, 71 Macquarie St Sydney NSW 2000 AU

RETAIL ARCHITECTS
HCR Rice Gaudry
Level 1, 110 Walker Street, North Sydney NSW 2060 AU

Project Title
Bay Central Uplift - Concept Plan
Captain Cook Drive Woolloomare NSW 2230 AU

Drawing Title
Illustrative Floor Plans
Roof Level

Scale	Project No.	Drawn by	North
1:500, 1:5000 @A1, 50% @A3	14020	PM, AT, JM	↑
Status	Dwg No.	Rev	
S7SW Submission	S6-A-101-001	F	

turner
Level 7, ONE Oxford Street
Sydney NSW 2000
Australia
T +61 2 8568 0000
F +61 2 8568 0088
turnerstudio.com.au