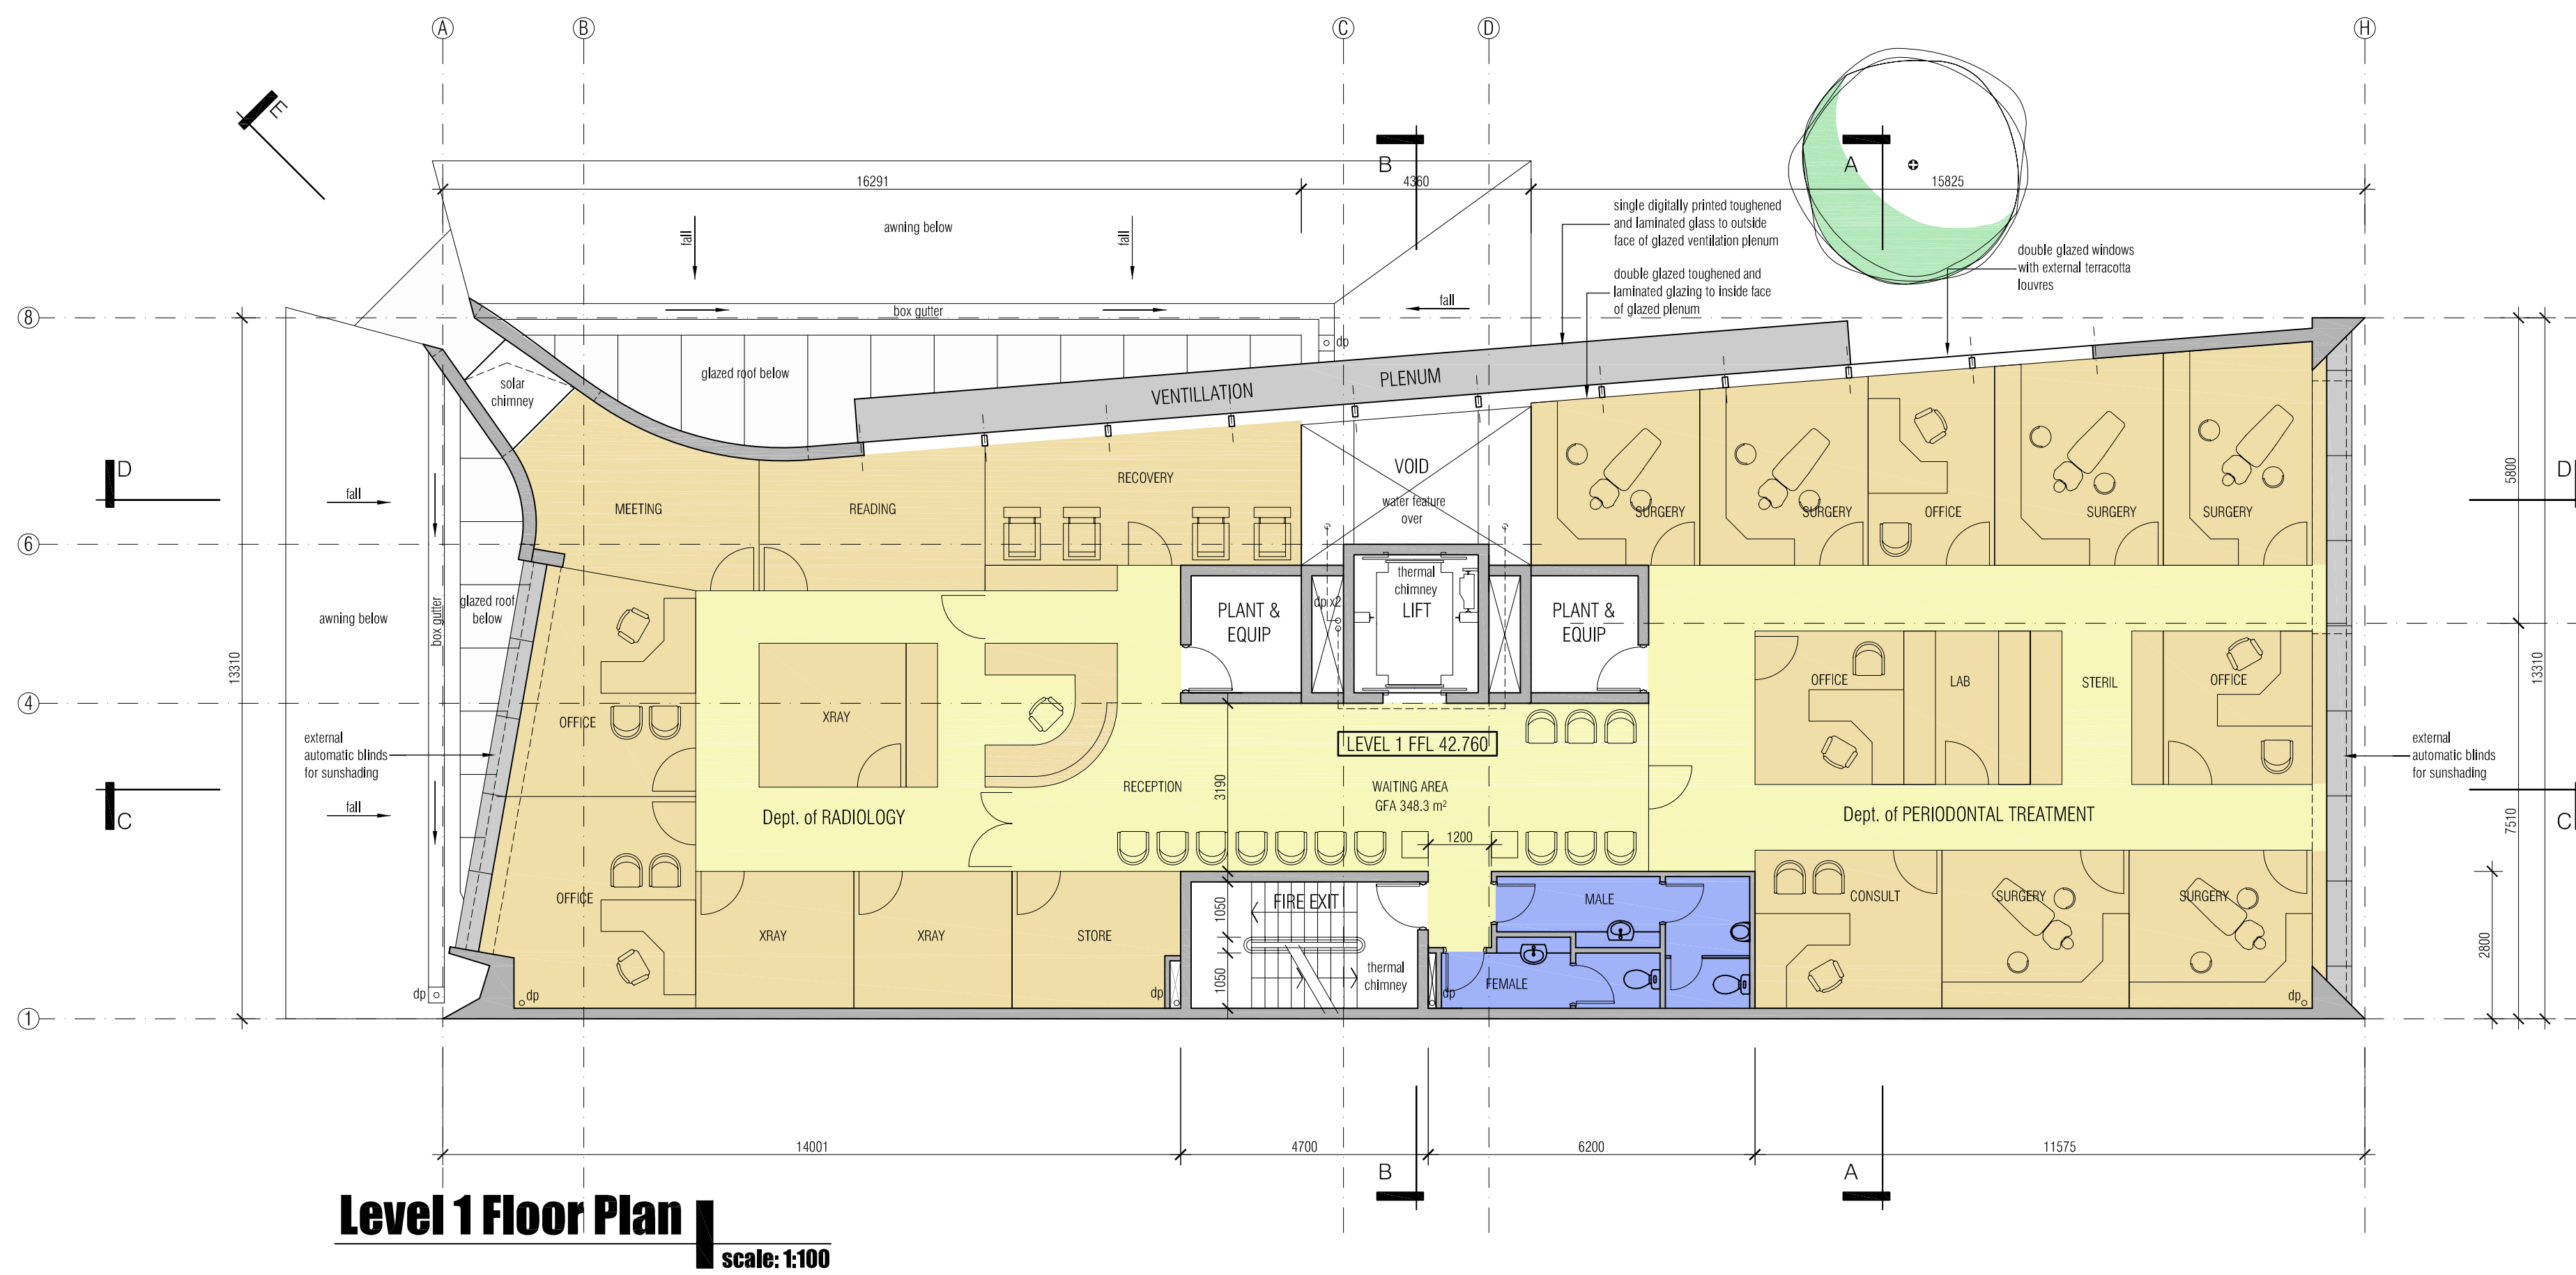
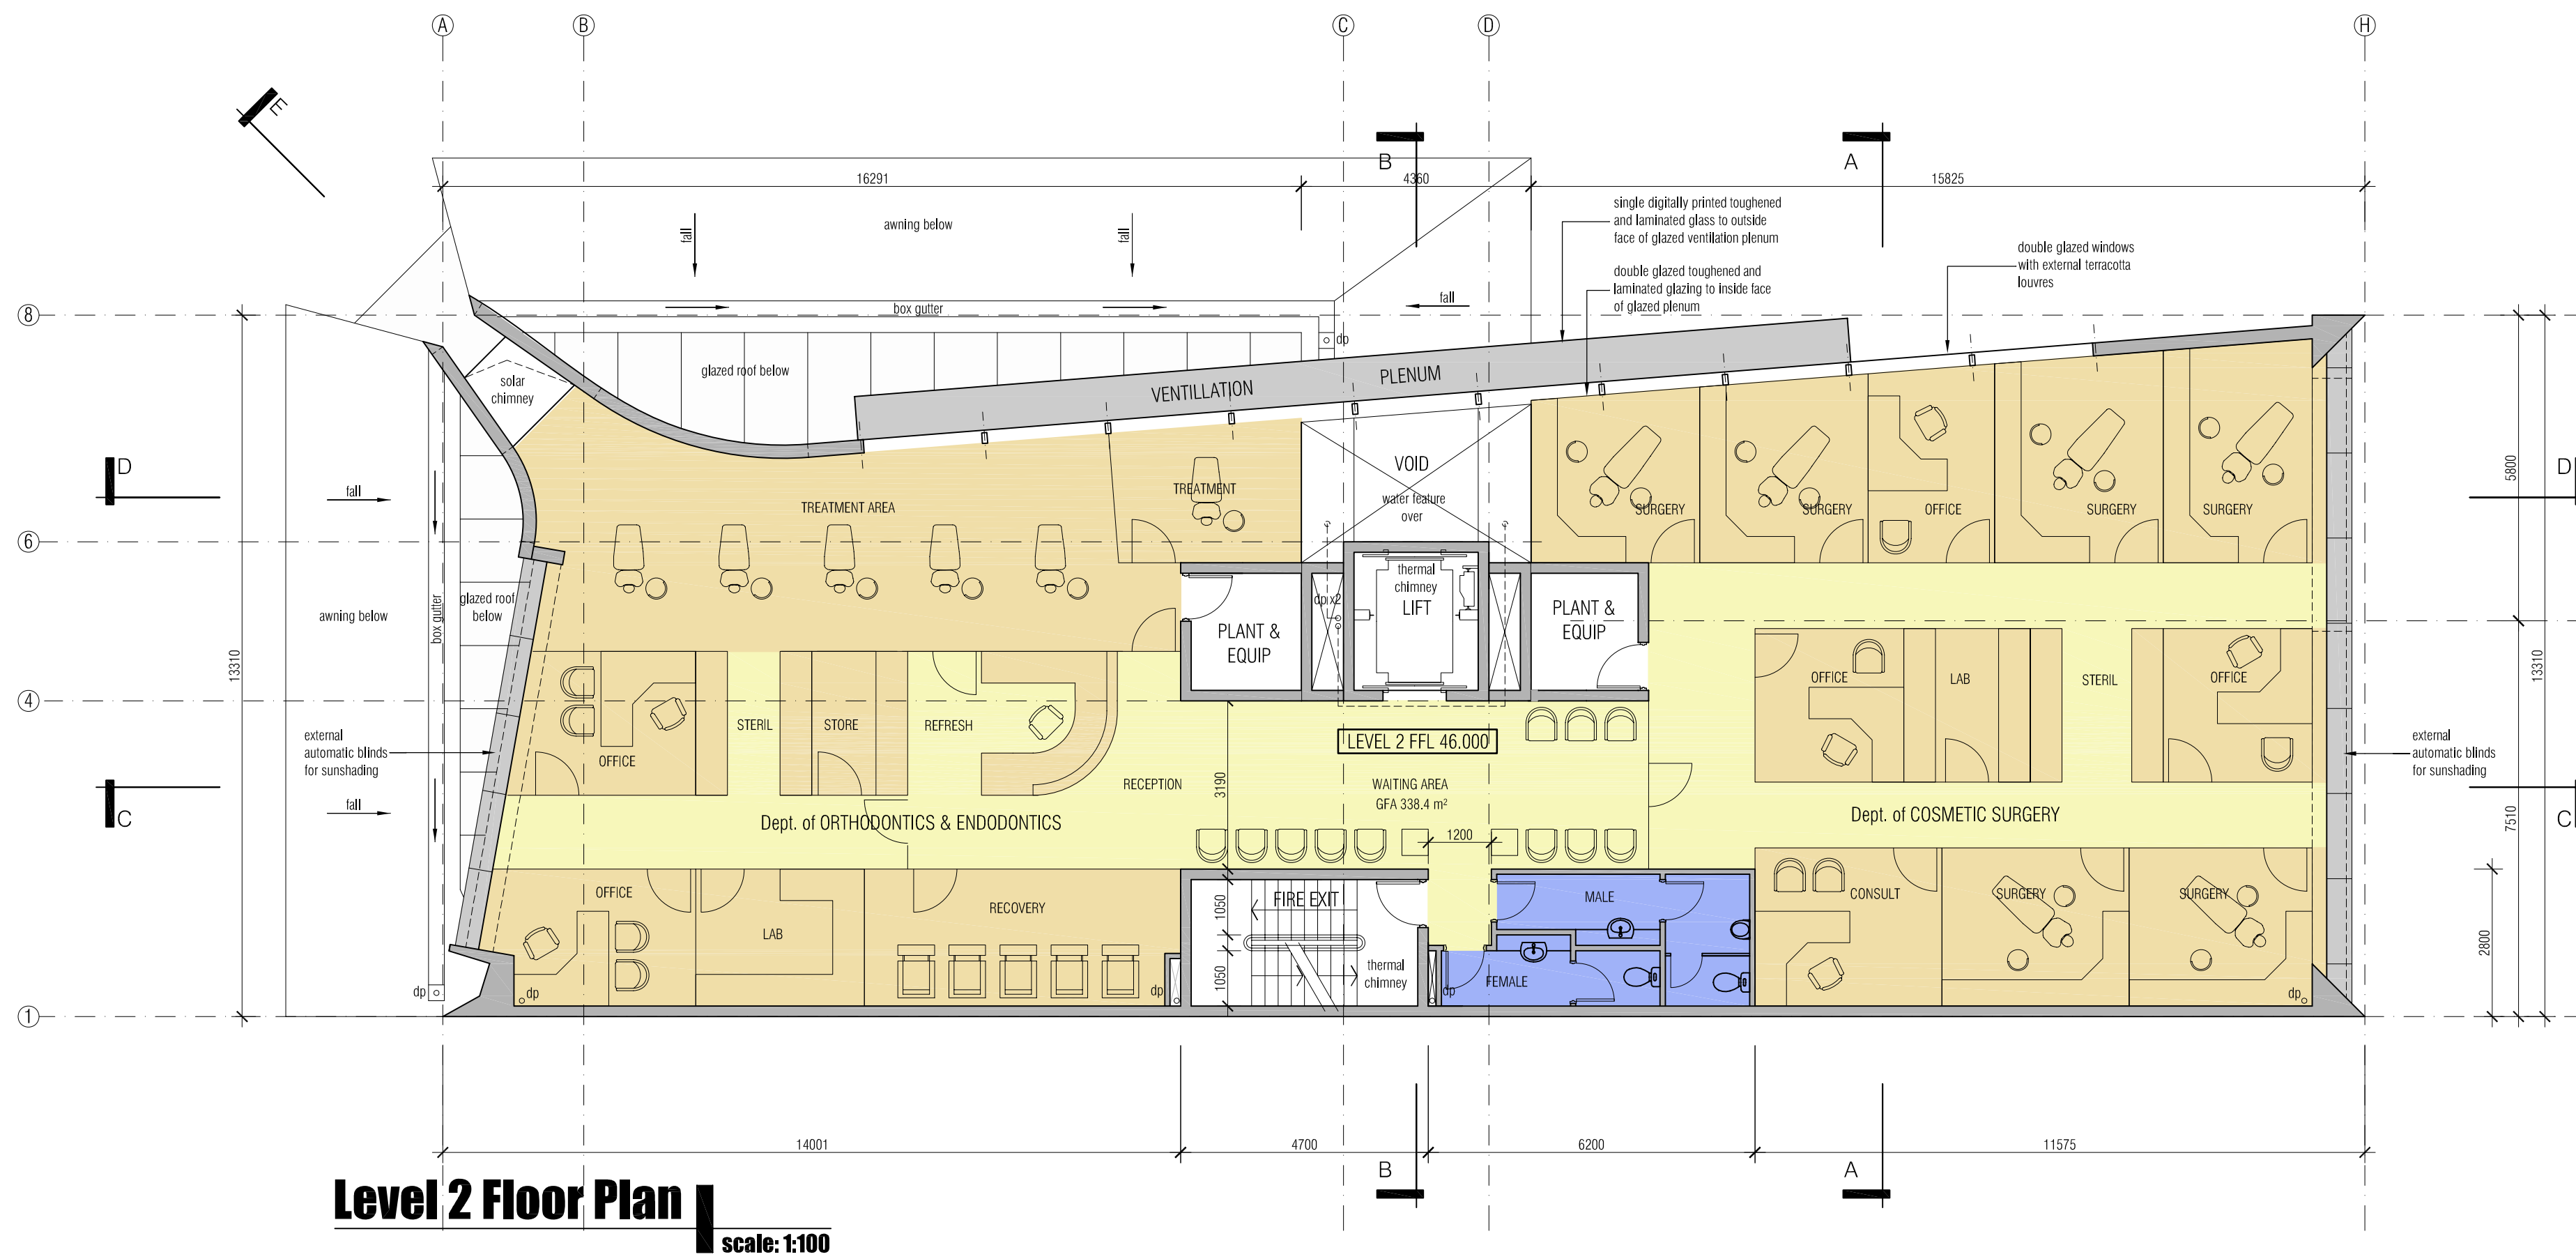


geoformdesignarchitects ©

design+architecture+interiors

moore park gardens, suite 145-H 780 bourke street redfern nsw 2016
T : 9699 4499 F : 9699 4599
E : architecture@geoform.com.au W : www.geoform.com.au

townplanner Tony Polvere Economia PDS ph. 02 9267 5411	bca consultant Vic Lill & Partners ph. 02 9715 2555 fax. 02 9715 2333	sustainability VIM construction & sustainability ph. 02 9557 5122 fax. 02 9557 5133	structural eng Blizulis Associates ph. 02 9555 7230 fax. 02 9555 7239	hydraulic eng EWFV ph. 02 9212 1000 fax. 02 9212 1001	traffic engineer Traflix ph. 02 9211 3252 fax. 02 9211 2740	surveyor John R Holt surveyors ph. 02 9823 2589 fax. 02 9527 4172
---	--	--	--	--	--	---




amendments	date	description

title :
0 1 2 3 4 5
job # : 0903
scale : 1:100 @ A1
date : December 2010

LEVEL 1 & LEVEL 2 FLOOR PLANS

10m drawing is copyright, do not scale drawing, work to figured dimensions only, verify all dimensions on site. Report to geoform any omission, discrepancy or anything that might lead to a result other than the intent of the drawing, if in doubt, ask. All work to comply with the BCA and relevant Australian Standards.

drawing number :
2.03
issue :

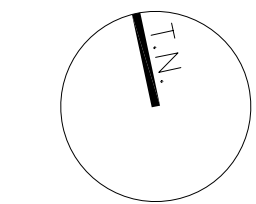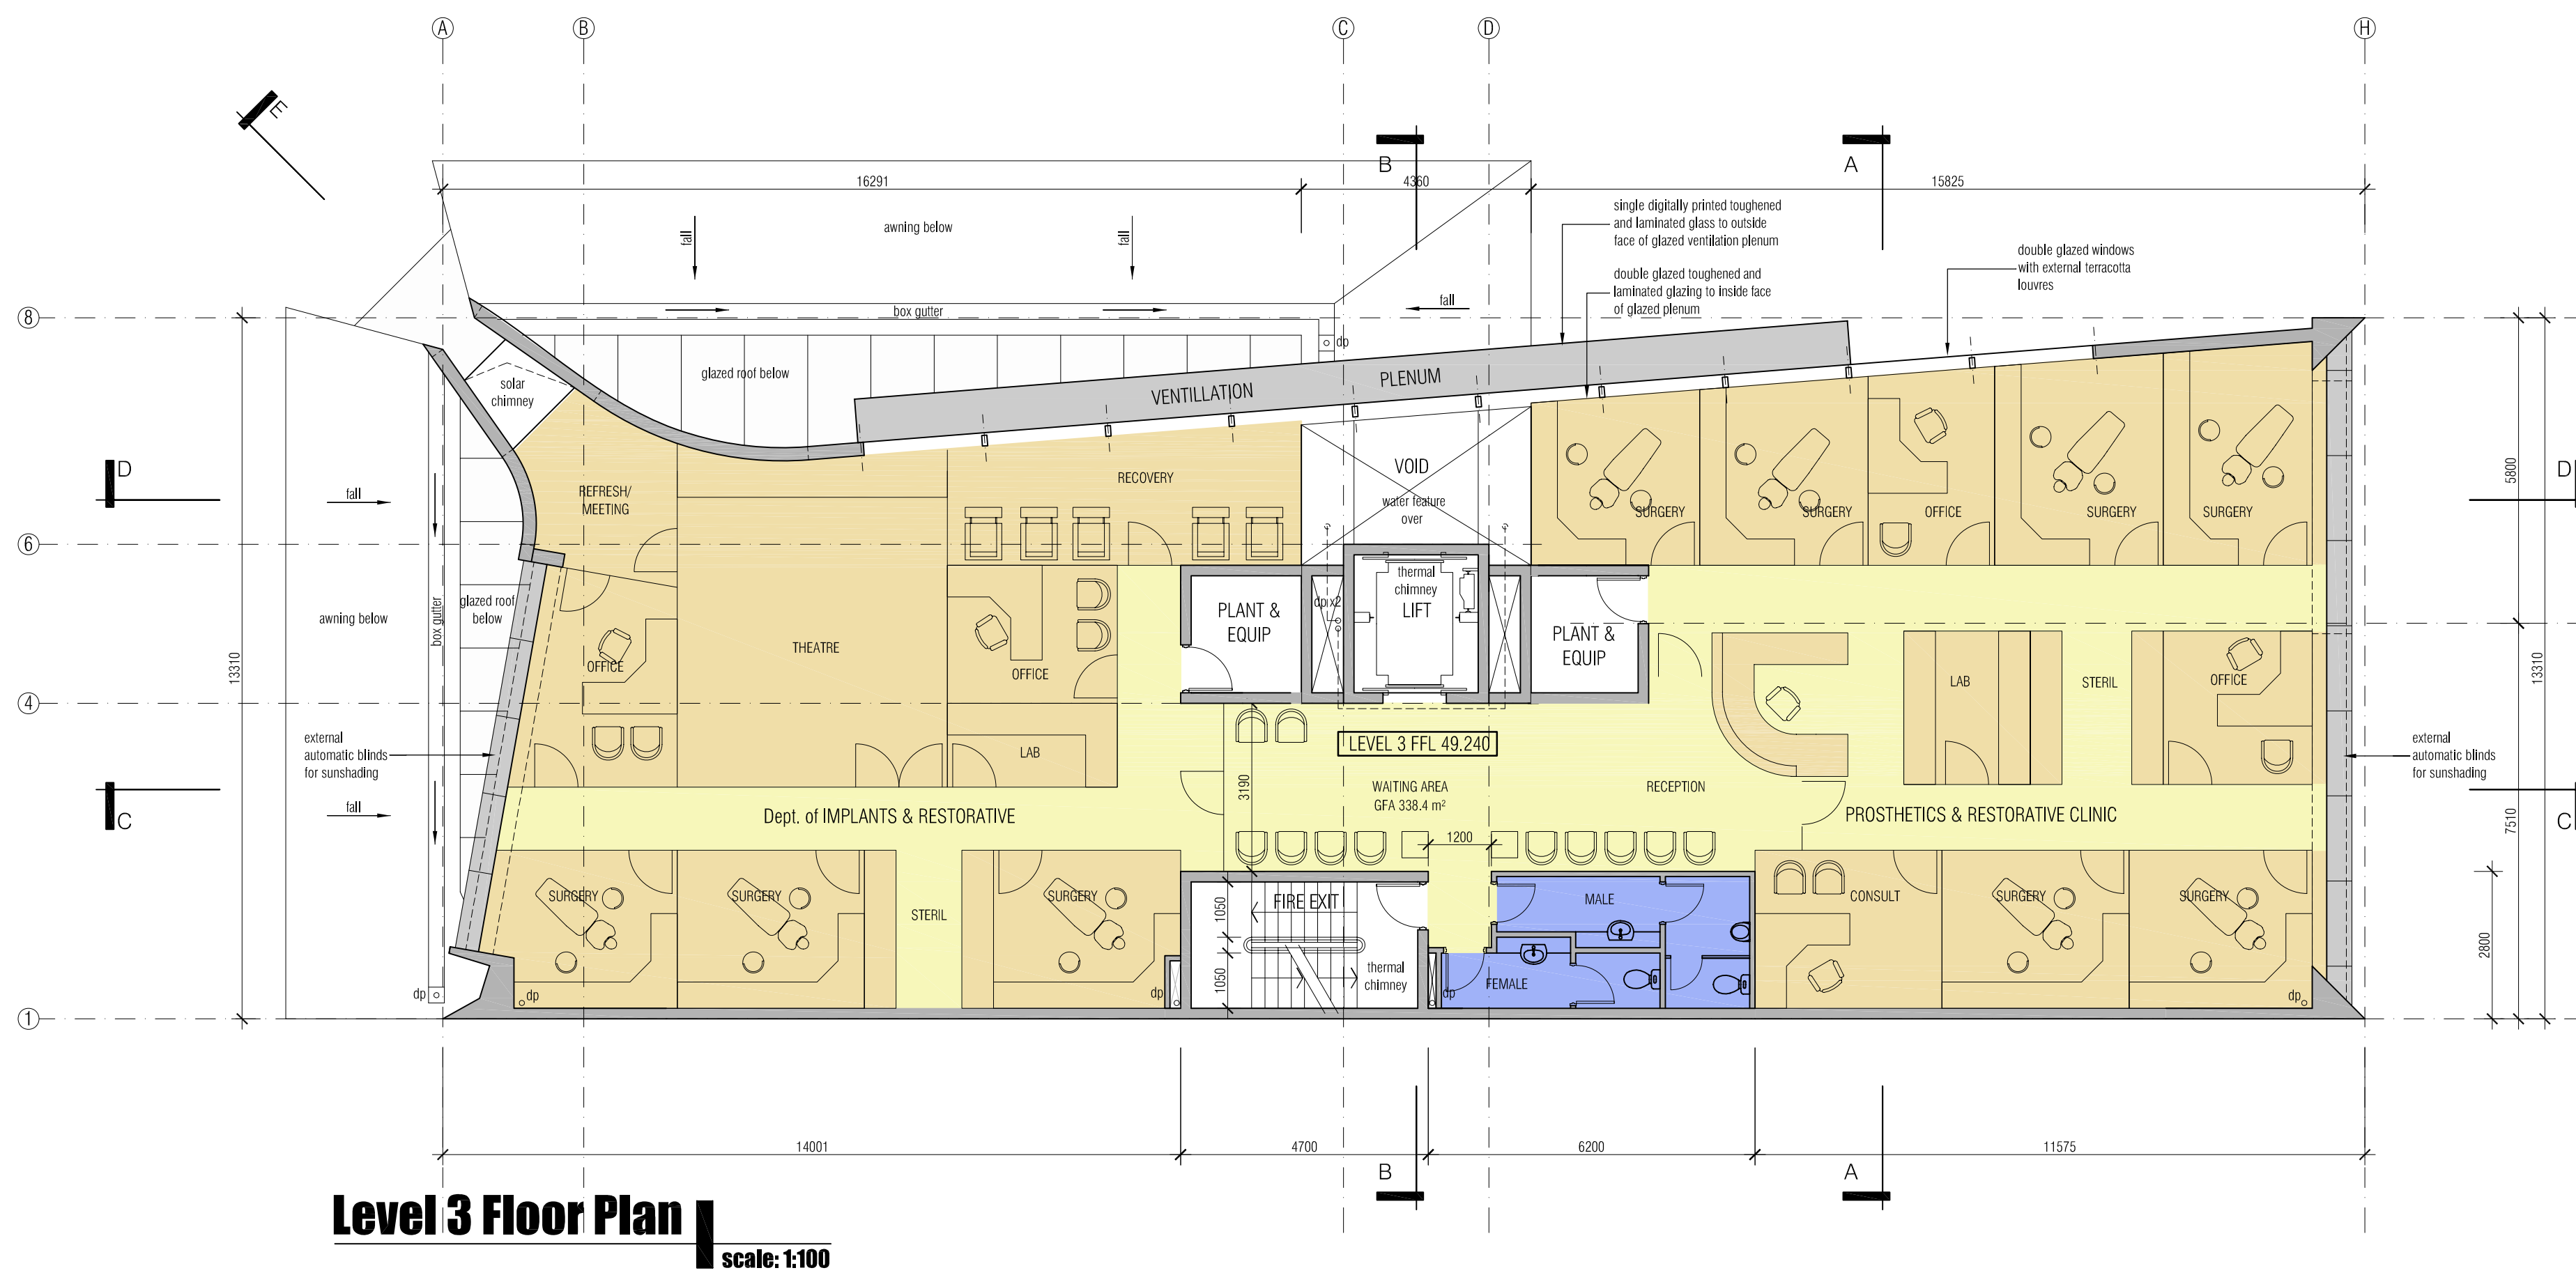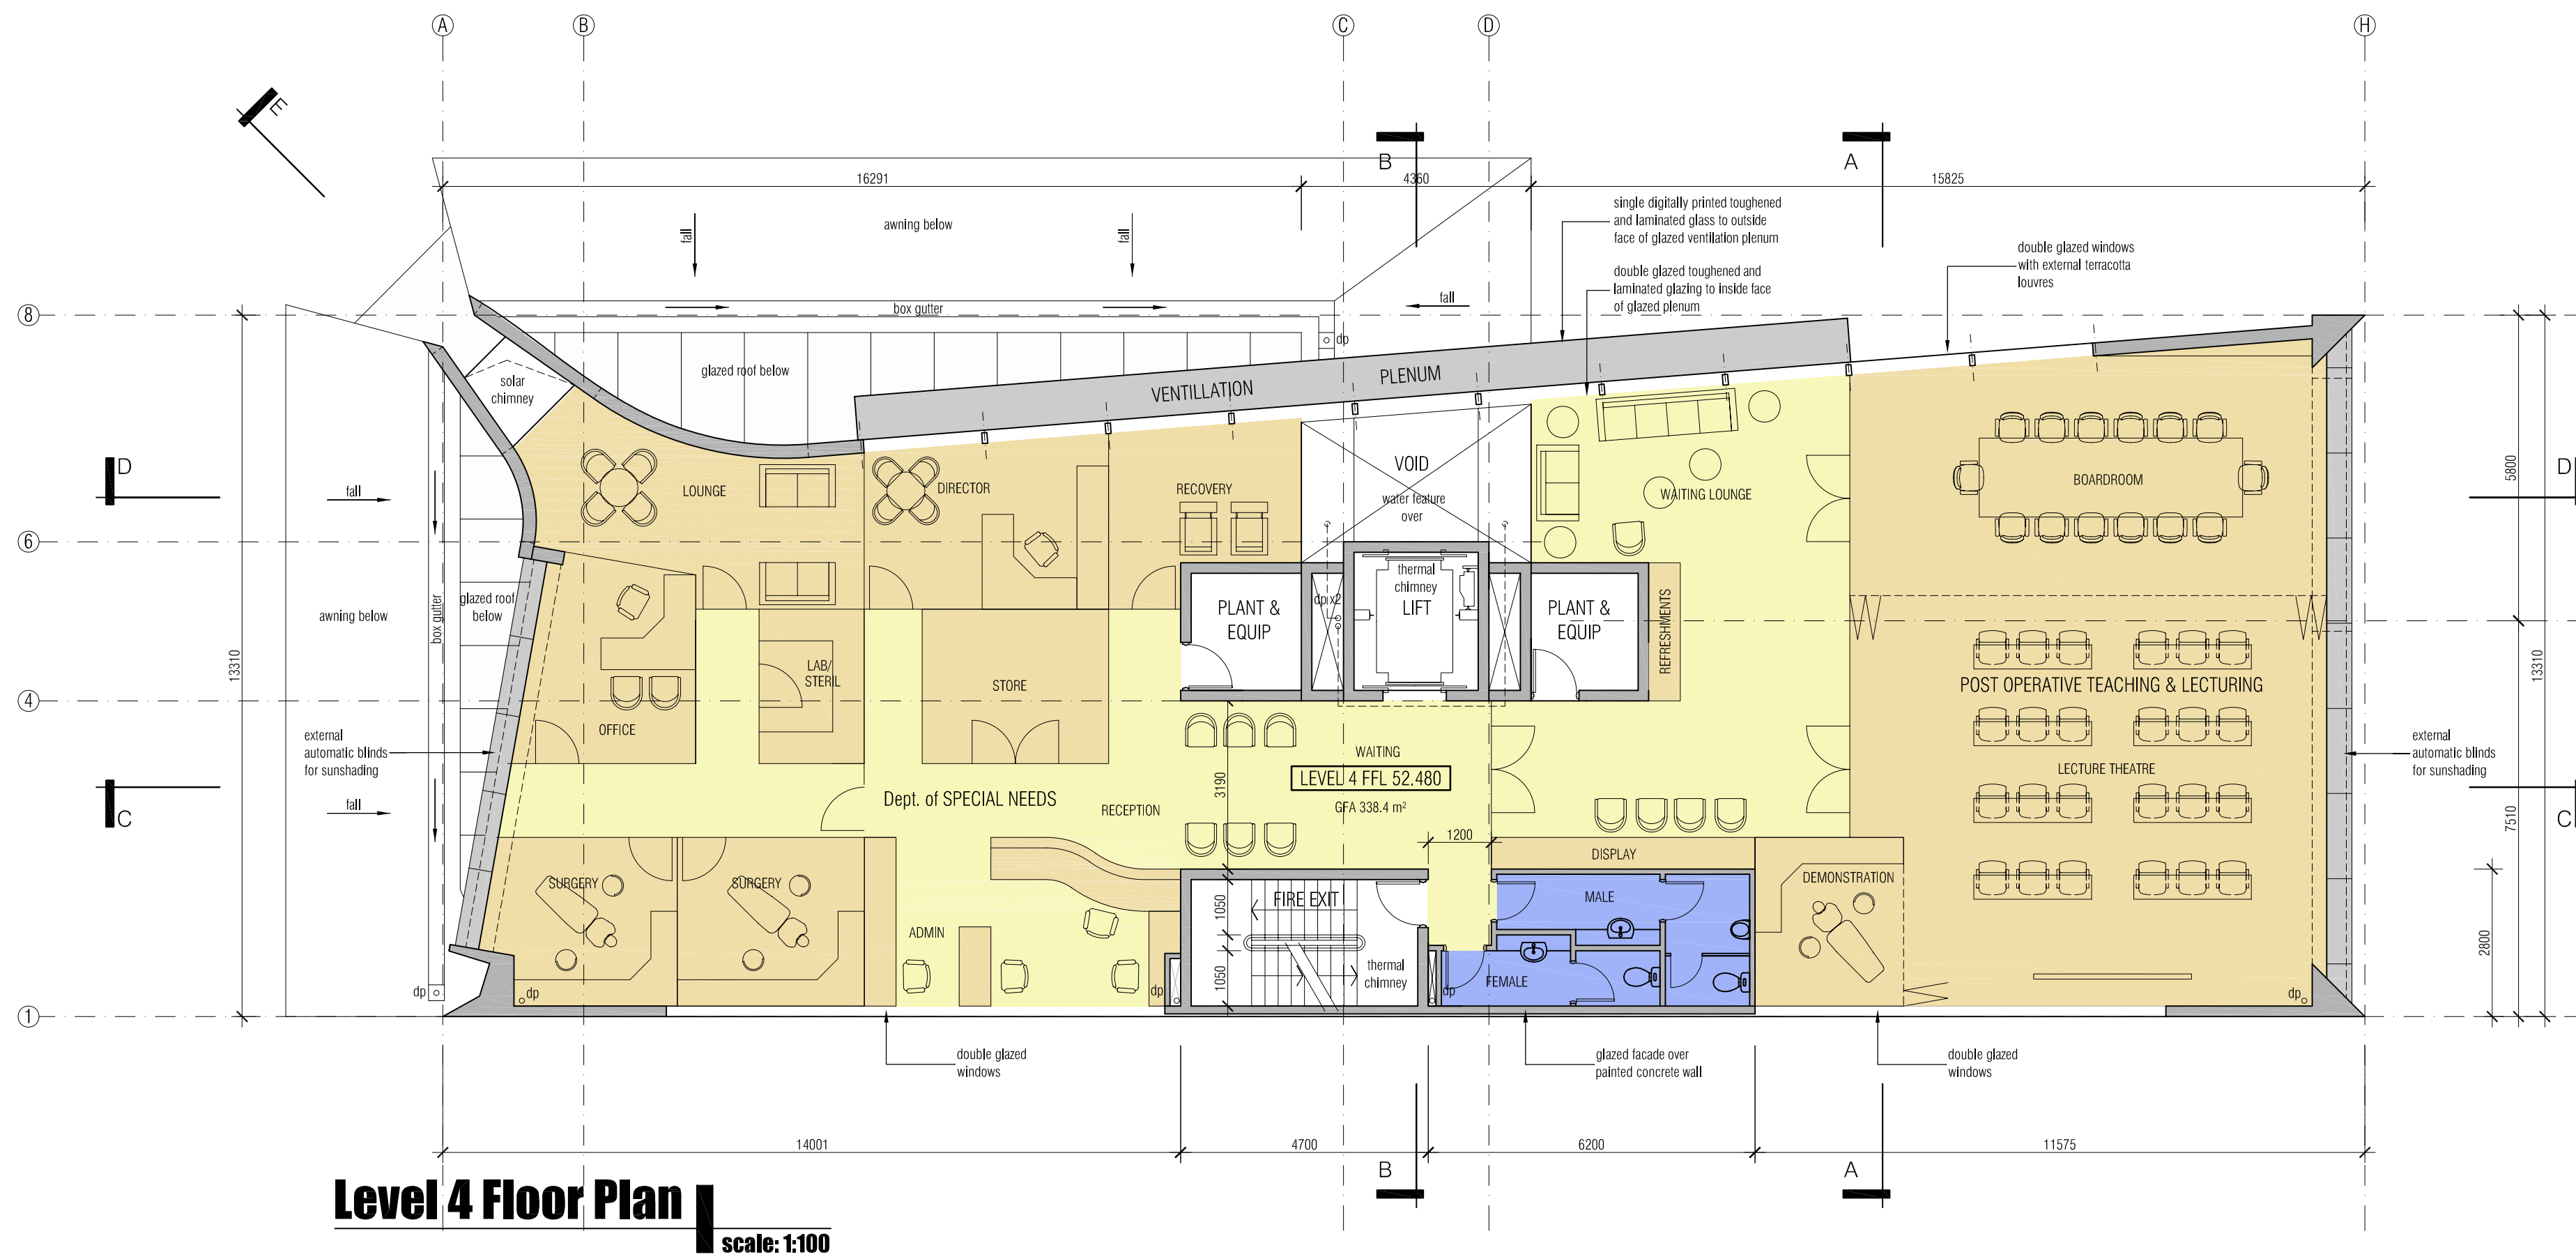

geoformdesignarchitects ©

design+architecture+interiors

moore park gardens, suite 145-H 780 bourke street redfern nsw 2016
T : 9699 4499 F : 9699 4599
E : architecture@geoform.com.au W : www.geoform.com.au

townplanner
Tony Polvere
Economia PDS
ph. 02 9267 5411

bca consultant
Vic Lill & Partners
ph. 02 9715 2555
fax. 02 9715 2333

sustainability
VIM construction & sustainability
ph. 02 9557 5122
fax. 02 9557 5133

structural eng
Birzulis Associates
ph. 02 9555 7230
fax. 02 9555 7239

hydraulic eng
EWFV
ph. 02 9212 1000
fax. 02 9212 1001

traffic engineer
Traffix
ph. 02 9211 3252
fax. 02 9211 2740

surveyor
John R Holt
surveyors
ph. 02 9823 2589
fax. 02 9527 4172


amendments	date	description

title :
0 1 2 3 4 5
job # : 0903
scale : 1:100 @ A1
date : December 2010

LEVEL 3 & LEVEL 4 FLOOR PLANS

10m drawing is copyright, do not scale drawing, work to figured dimensions only, verify all dimensions on site. Report to geoform any omission, discrepancy or anything that might lead to a result other than the intent of the drawing. If in doubt, ask. All work to comply with the BCA and relevant Australian Standards.

drawing number :
2.04
issue :

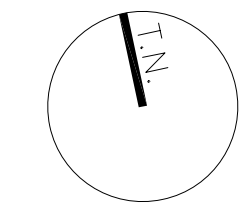

townplanner	bca consultant	sustainability	structural eng	hydraulic eng	traffic engineer	surveyor
Tony Polvere	Vic Lill & Partners	VIM construction & sustainability	Birzulis Associates	EWFW	Traffic	John R Holt
Economia PDS	ph. 02 9715 2555	ph. 02 9557 5122	ph. 02 9555 7230	ph. 02 9212 1000	ph. 02 9211 3252	ph. 02 9523 2589
ph. 02 9267 5411	fax. 02 9715 2333	fax. 02 9557 5133	fax. 02 9555 7239	fax. 02 9212 1001	fax. 02 9211 2740	fax. 02 9527 4172

amendments	date	description

title	:	:
job #	:	0903
scale	:	1:100 @ A1
date	:	December 2010

LEVEL 5 FLOOR PLAN & ROOF PLAN

10m drawing is copyright, do not scale drawing, work to figured dimensions only, verify all dimensions on site. Report to geoform any omission, discrepancy or anything that might lead to a result other than the intent of the drawing. If in doubt, ask. All work to comply with the BCA and relevant Australian Standards.

drawing number	:	:
issue	:	:
2.05	:	:

