




Location Plan

scale: ns

PERSPECTIVE VIEW FROM URUNGA PARADE LOOKING WEST

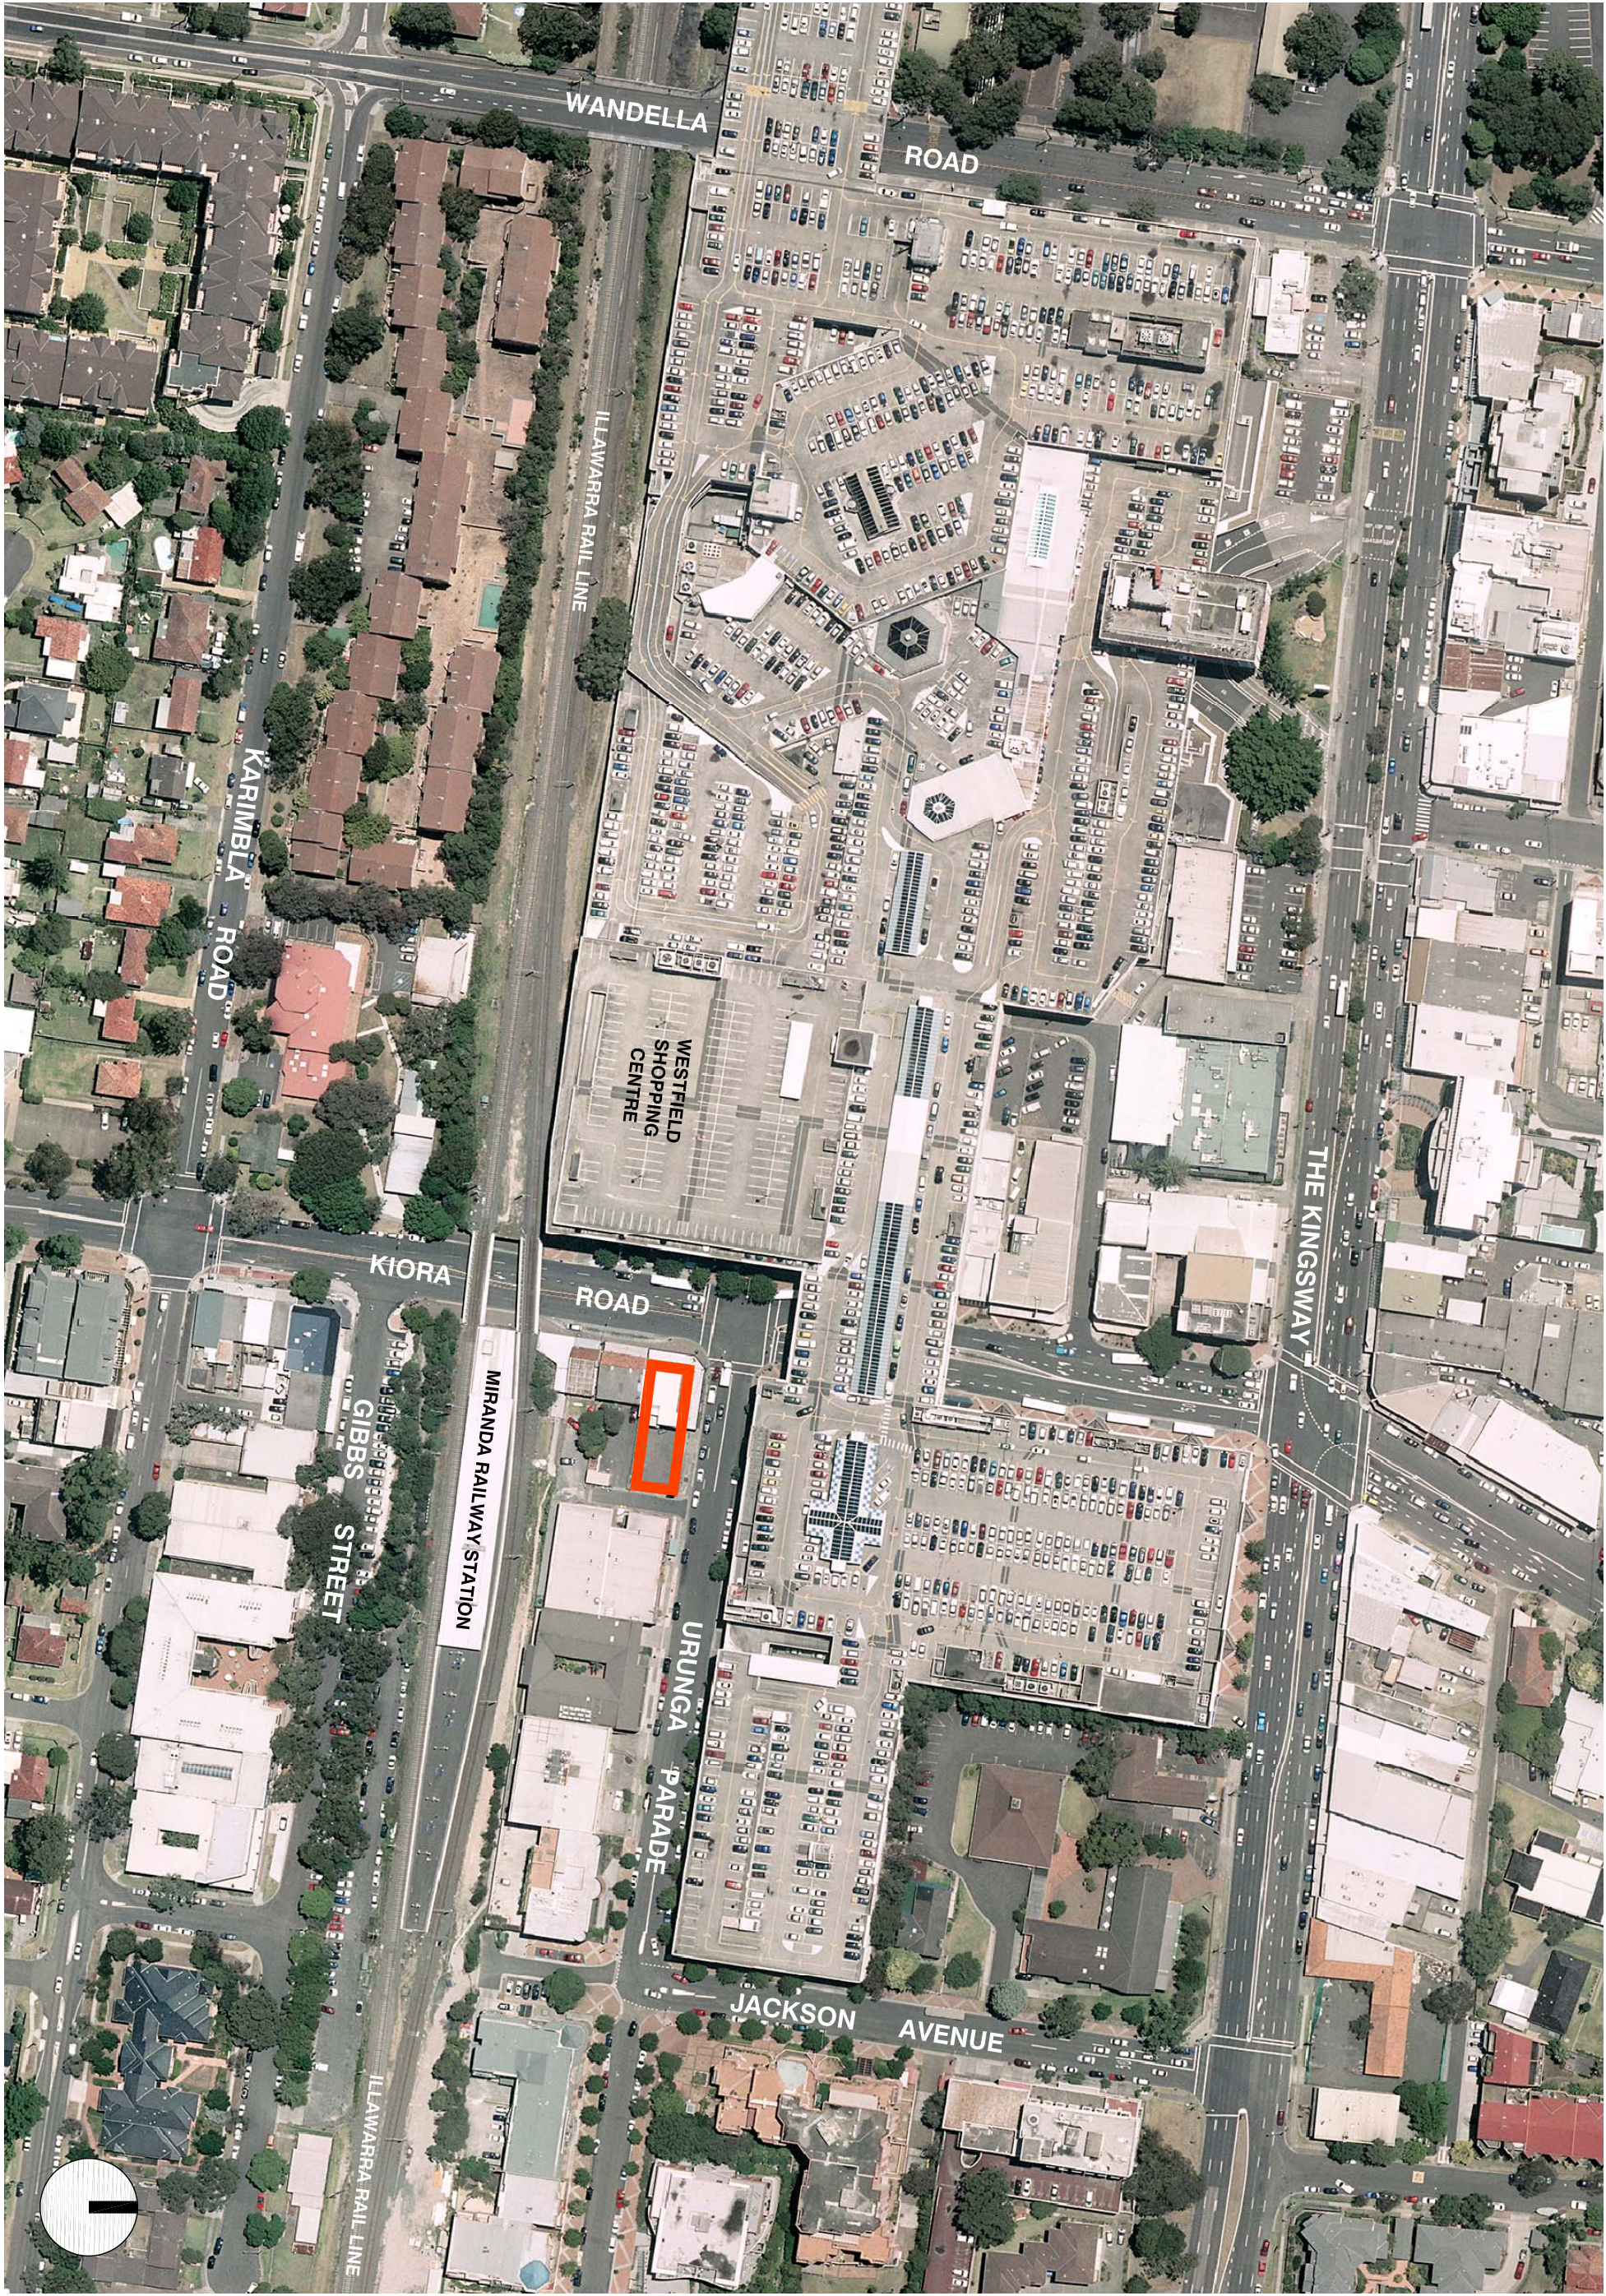

PERSPECTIVE VIEW FROM KIORA ROAD LOOKING NORTH



DRAWING SCHEDULE

DWG #	DWG TITLE	SCALE
1.01	Title Sheet	N/A
1.02	Site Plan	1:200
2.01	Basement Floor Plan	1:100
2.02	Lower & Upper Ground Floor Plans	1:100
2.03	Level 1 & Level 2 Floor Plans	1:100
2.04	Level 3 & Level 4 Floor Plans	1:100
2.05	Level 5 Floor Plan & Roof Plan	1:100
3.01	Context Elevations	1:200
3.02	South & West Elevations	1:100
3.03	North & East Elevations	1:100
4.01	Sections A & B	1:100
4.02	Sections C & D	1:100
4.03	Sections D & E	1:100

TITLE SHEET

title	:	:
0	1	2
3	4	5
6	7	8
1197	1198	1199
1200	1201	1202</