


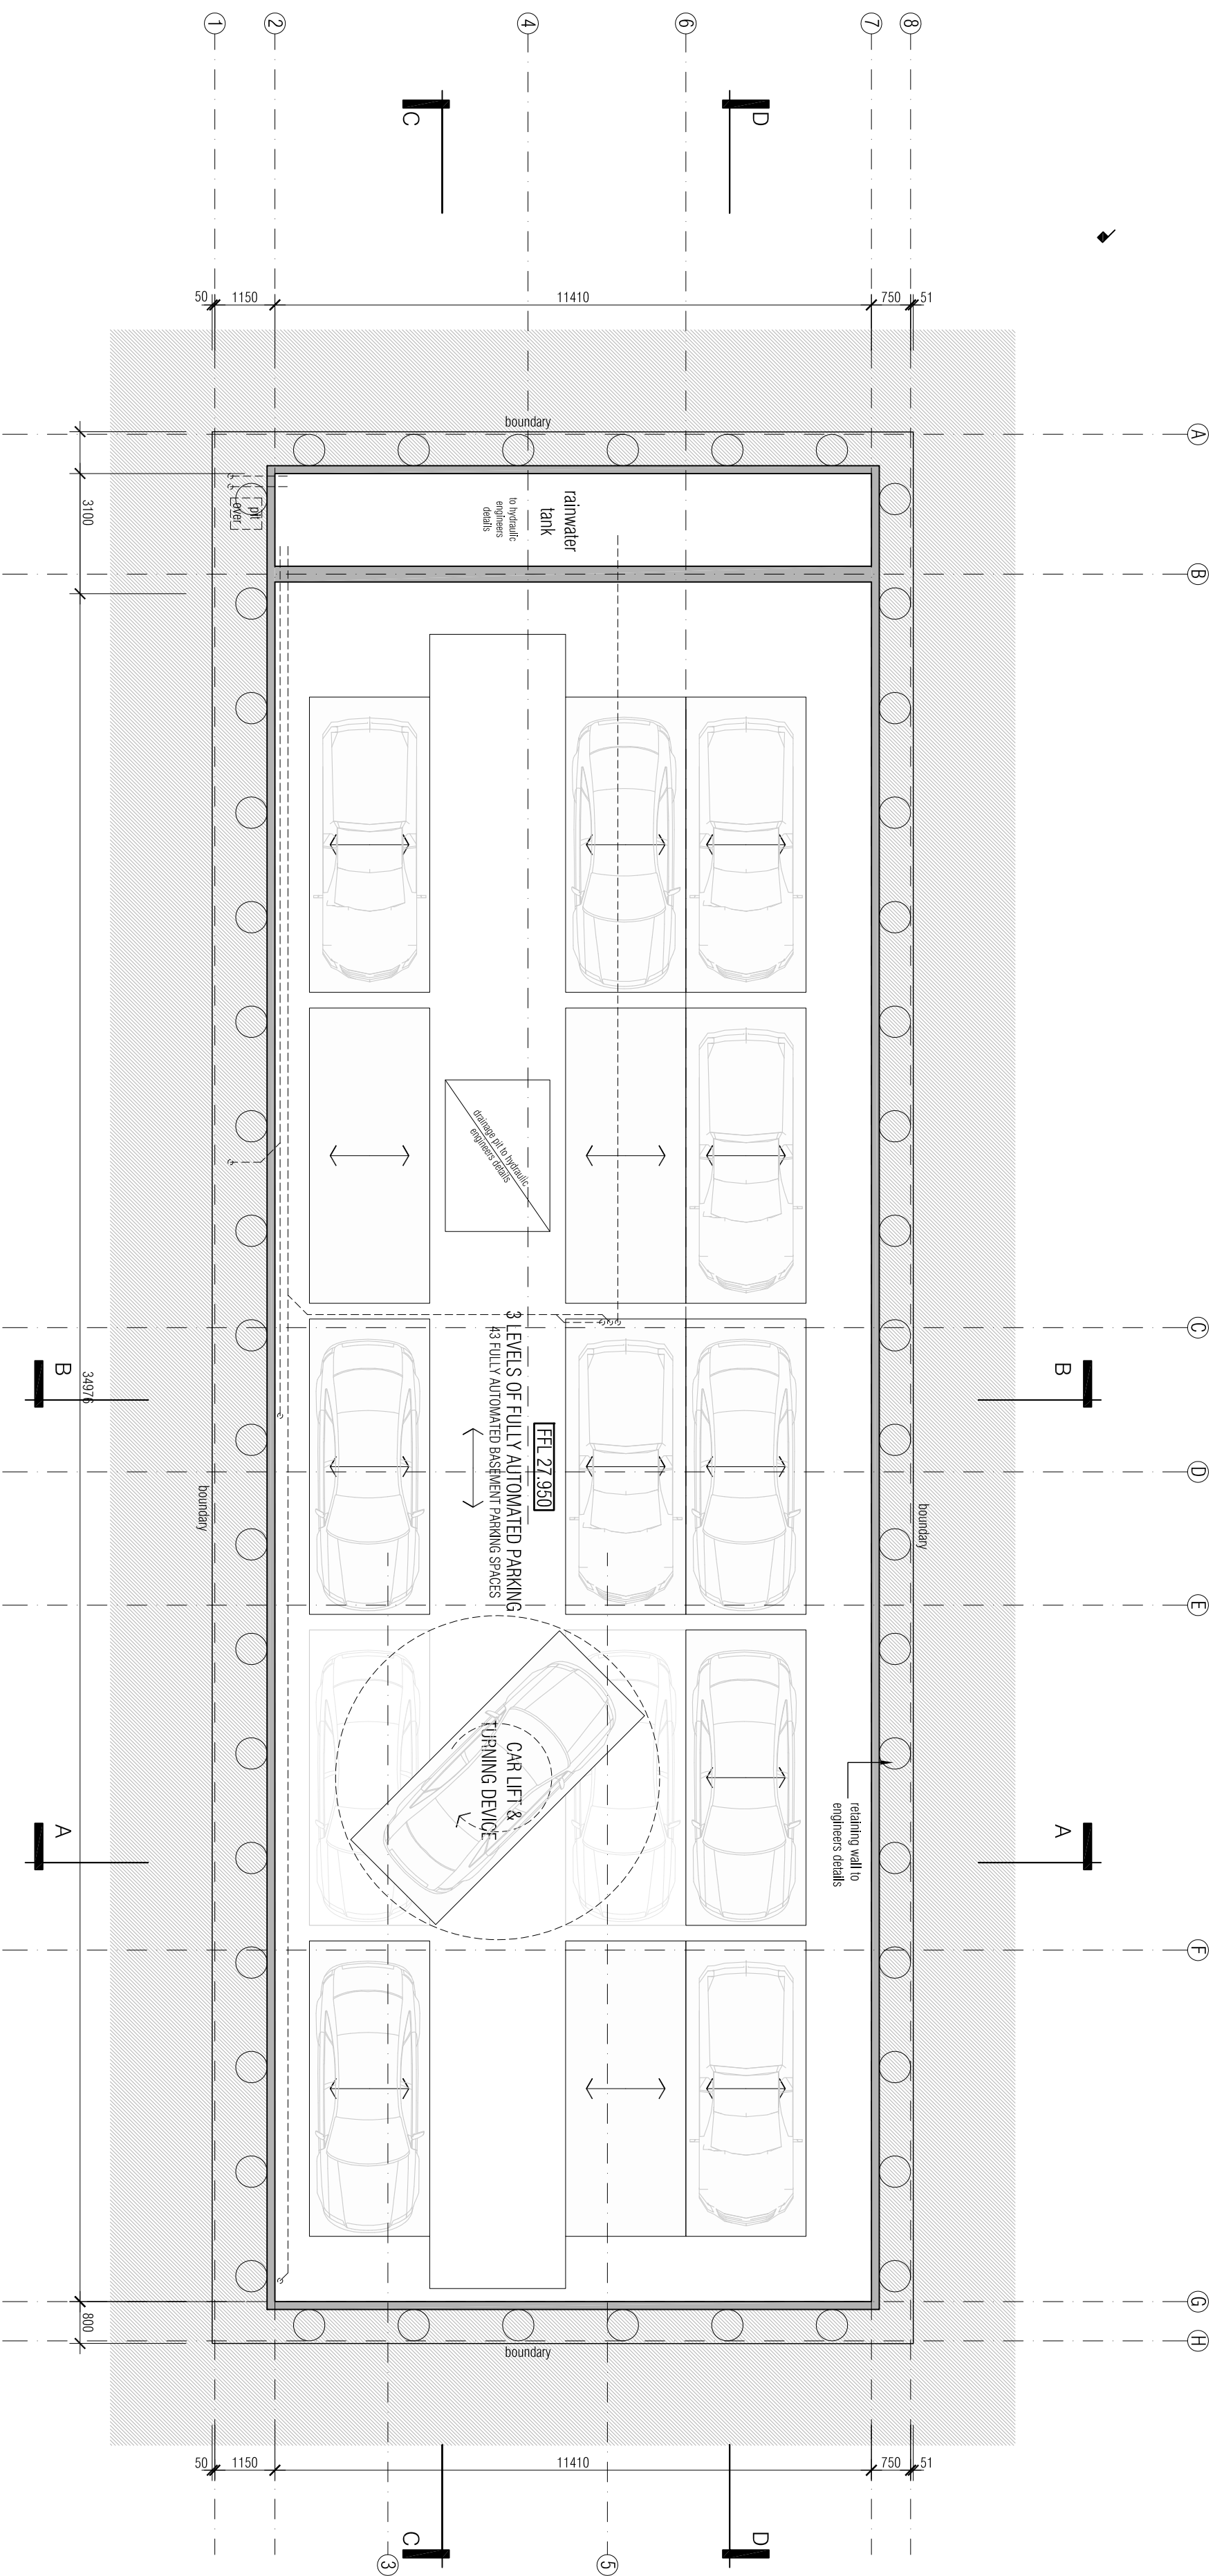

basement floor plan

Scale: 1:100



PARKING PROVISIONS:

BASEMENT LEVEL

43 FULLY AUTOMATED PARKING SPACES OVER THREE LEVELS

UPPER GROUND FLOOR LEVEL

1 ACCESSIBLE PARKING SPACE AT UPPER GROUND FLOOR LEVEL

TOTAL CAR PARKING SPACES = 44 (43+1)

BASEMENT FLOOR PLAN