

geoformdesignarchitects ©

design + architecture + interiors

complanter	boea consultant	access consultant	sustainability	structural eng	hydraulic eng	traffic engineer	surveyor
Tracy Paveley	Vic Hill & Partners	E&A access	VMI construction &	Betzlike Associates	EWPM	Traffic	John R Holt
Cosgrove, Trevor	pn. 02 9715 2555	pn. 02 9757 5132	pn. 02 9555 7250	pn. 02 92 82 1000	pn. 02 92 81 3852	pn. 02 9560 2785	pn. 02 9560 4172
02 92322 1011	pn. 02 4643 3844	pn. 02 4643 3844	pn. 02 9555 7250	pn. 02 92 81 7040	pn. 02 92 81 7040	pn. 02 9560 4172	

8	06/1/12	lower ground floor plant room relocated to roof level lower ground floor level extended into previous plant room area upper ground floor level extended into void over lower ground floor area minor changes to layout of internal floor all changes shown clouded generally
---	---------	--

```

0 1 2 3 4
┌───┴───┐
job # : : 0903
scale : : 1:100 @ A1
date  : : December 2010


```

drawing is copyright, do not scale drawing, work to figured dimensions only, verify all dimensions on site. Report to geonium any omission, discrepancy or anything that might lead to a result other than the intent of the drawing. If in doubt, ask. All work to comply with the BCA and relevant Australian Standards.

drawing number ::	Issue ::
2.01	B

BASEMENT FLOOR PLAN

MIRANDA DENTAL HOSPITAL - 84-86 KIORA ROAD, MIRANDA NSW 2228

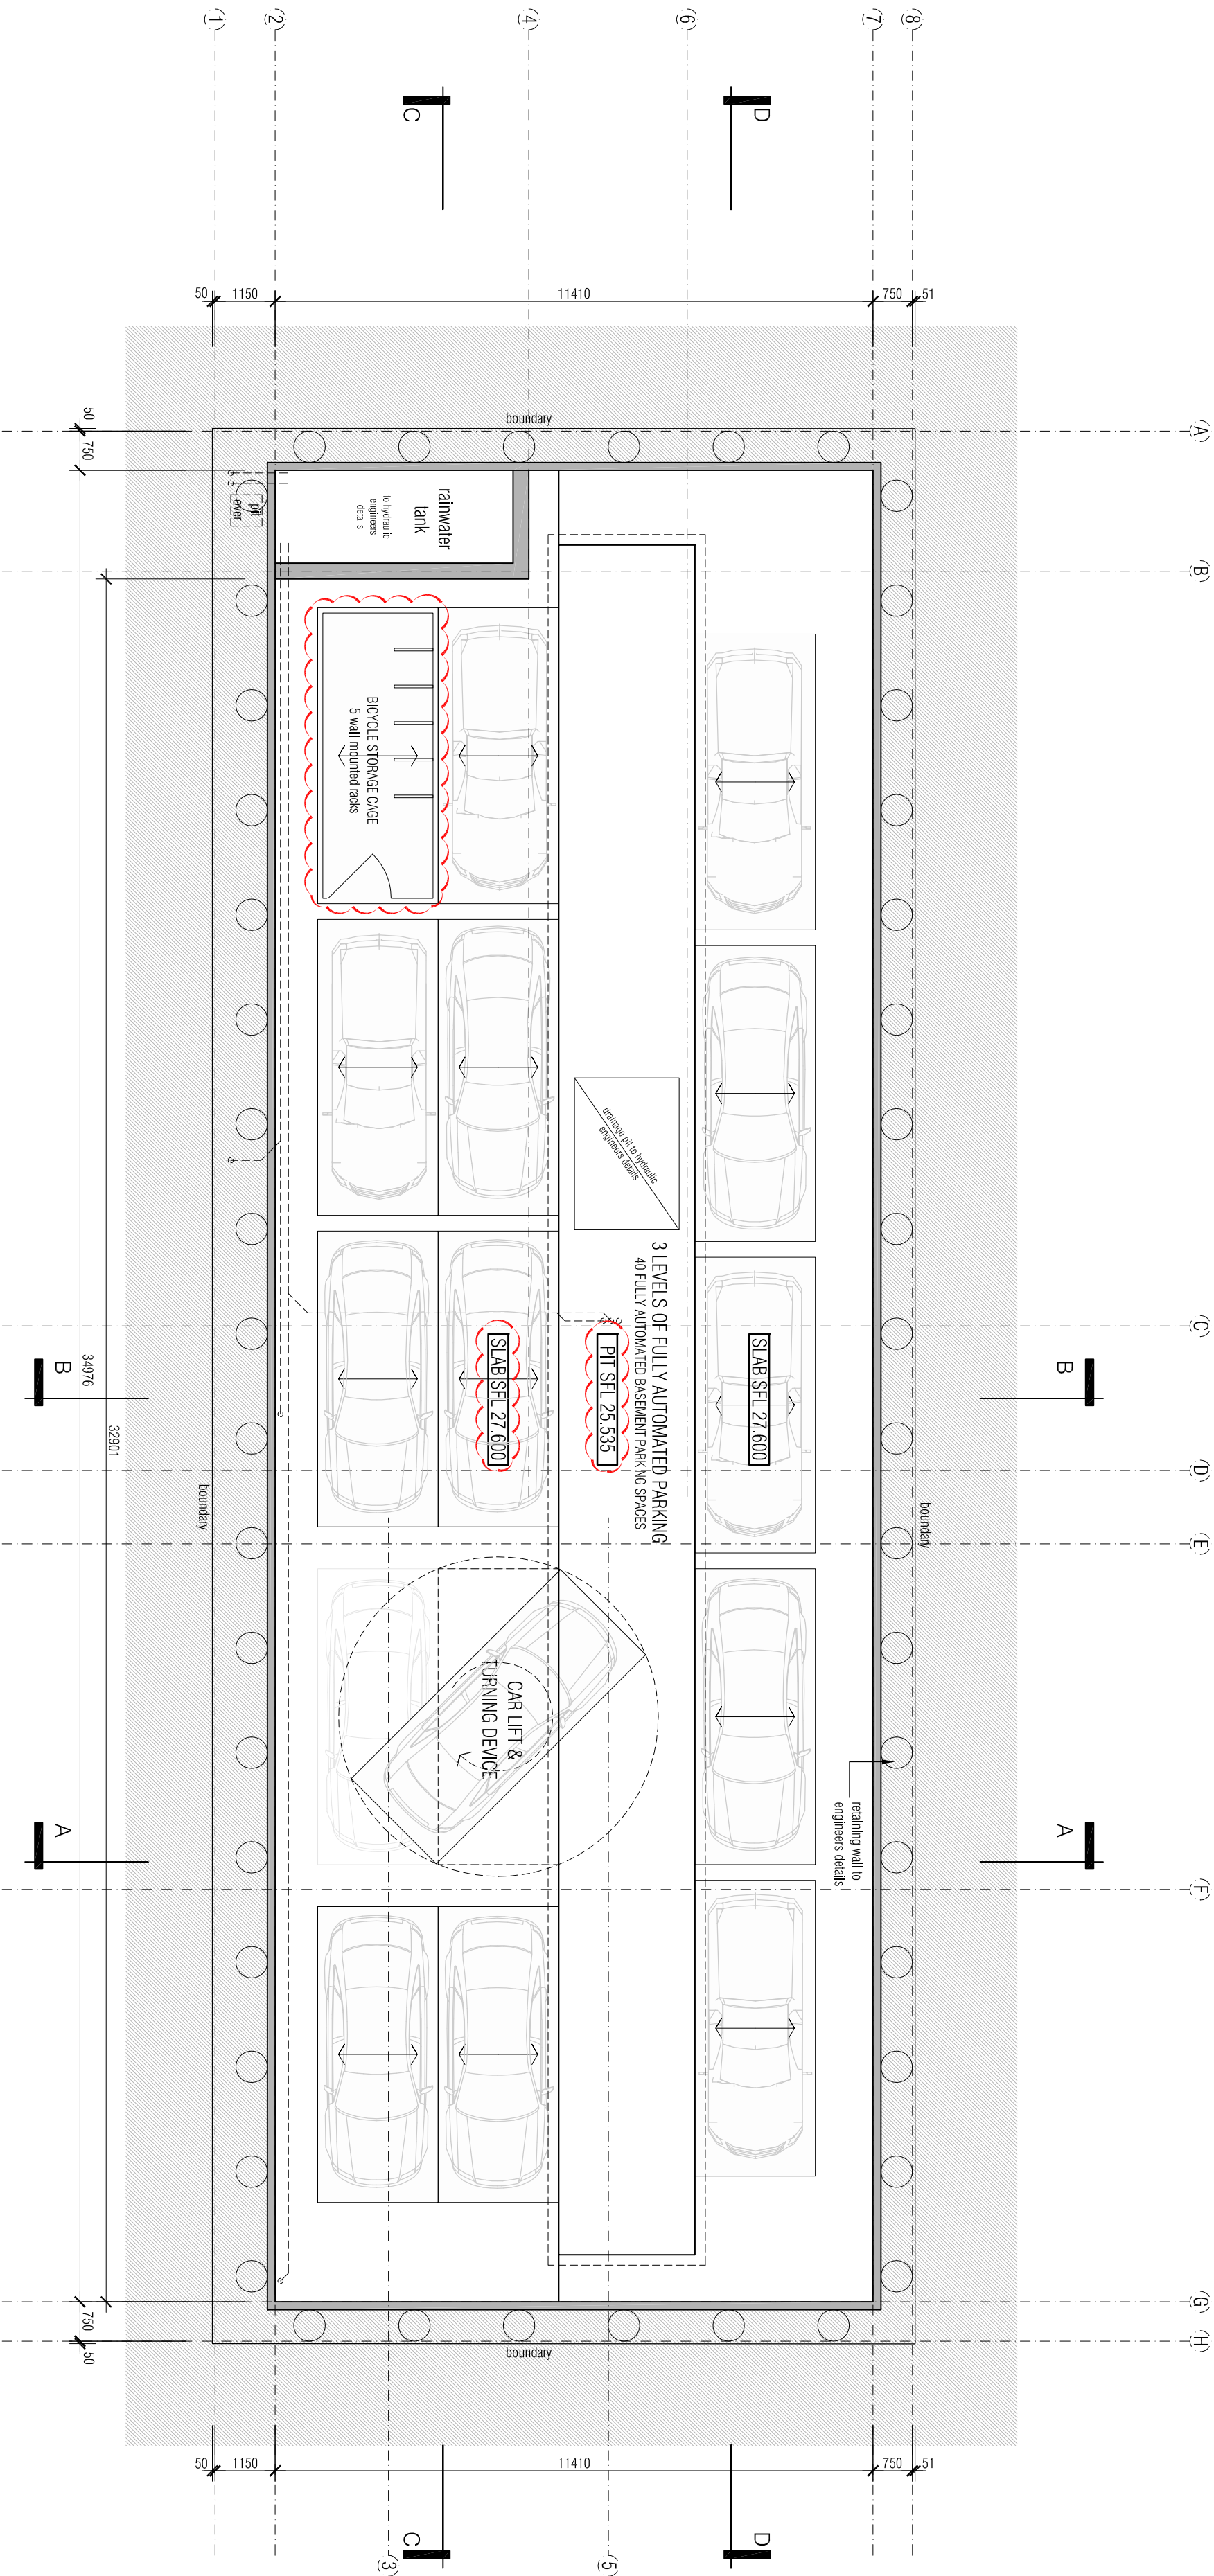

basement floor plan

Scale: 1:100

PARKING PROVISIONS:

BASEMENT LEVEL

40 FULLY AUTOMATED PARKING SPACES OVER THREE LEVELS WITH INTEGRATED ACCESSIBLE PARKING VIA VALET ASSISTED TRANSFER AT ENTRY. REFER TRAFFIC ENGINEERING REPORT

TOTAL CAR PARKING SPACES = 40