


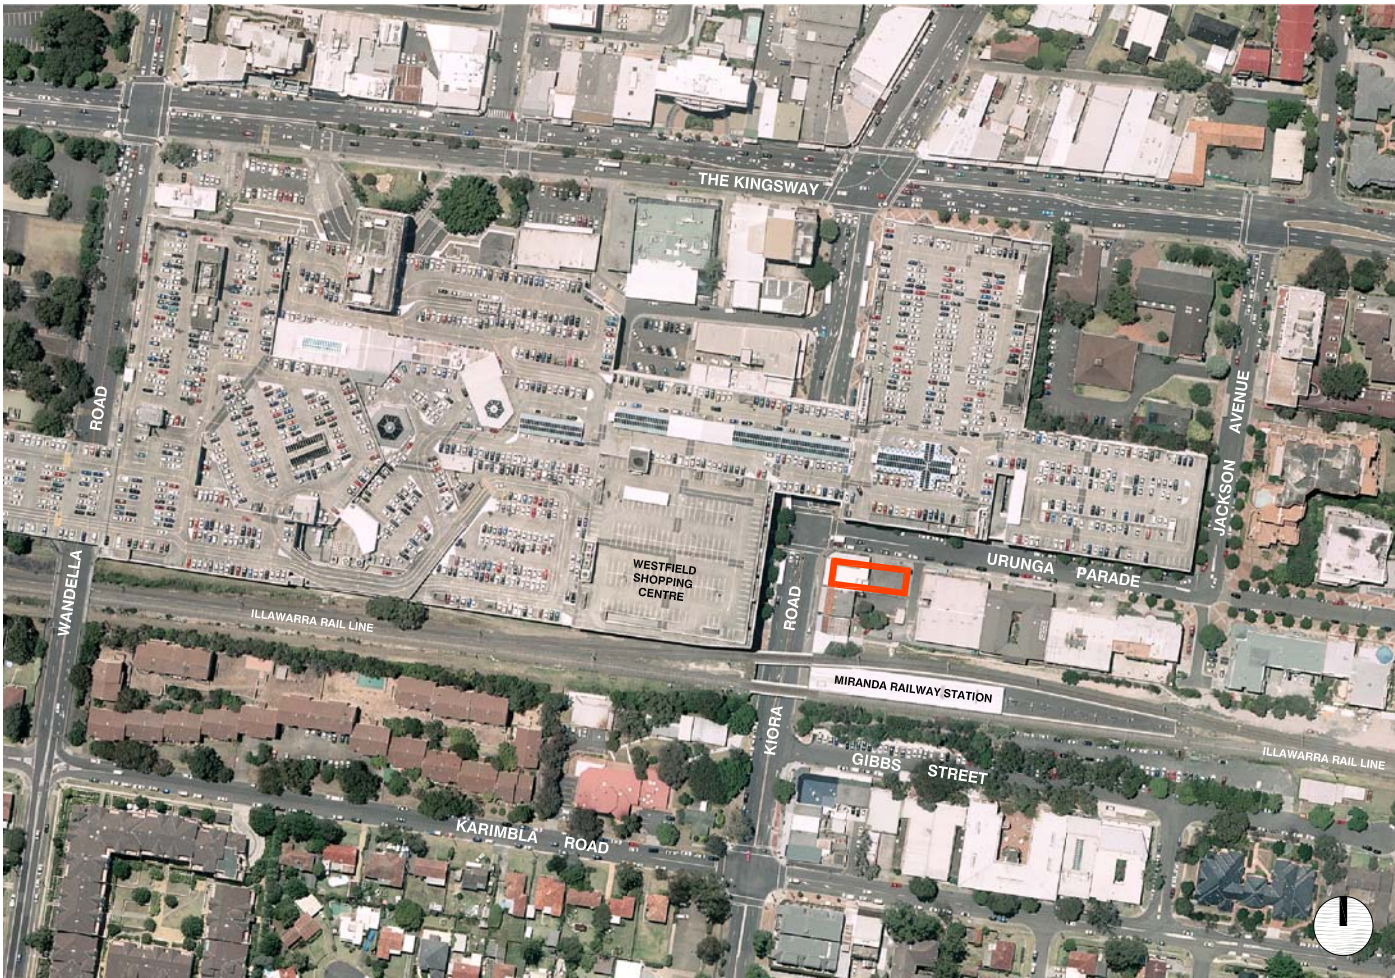

Location Plan

scale: nts

PERSPECTIVE VIEW FROM URUNGA PARADE LOOKING WEST



PERSPECTIVE VIEW FROM KIORA ROAD



DRAWING SCHEDULE

DWG #	DWG TITLE	SCALE
1.01	Title Sheet	N/A
1.02	Site Plan	1:400
2.01	Basement Floor Plan	1:200
2.02	Lower & Upper Ground Floor Plans	1:200
2.03	Level 1 & Level 2 Floor Plans	1:200
2.04	Level 3 & Level 4 Floor Plans	1:200
2.05	Level 5 Floor Plan & Roof Plan	1:200
3.01	Context Elevations	1:400
3.02	South & West Elevations	1:200
3.03	North & East Elevations	1:200
3.04	Signage - North	1:200, 1:50
3.05	Signage - West	1:200, 1:50
4.01	Sections A & B	1:200
4.02	Section C	1:200
4.03	Sections D & E	1:200
5.01	3D Render: View From Urunga Parade	
5.02	3D Render: View From Kiora Road	

geoformdesignarchitects ©

design+architecture+interiors

moore park gardens, suite 145-H 780 bourke street redfern nsw 2016
T : 9699 4499 F : 9699 4599
E : architecture@geoform.com.au W : www.geoform.com.au

townplanner
Tony Polvere
Crosby Textor
ph. 02 9232 0311

PCA consultant
Brentnall Technical
Solutions
ph. 02 8065 6365

access consultant
BCA access
solutions
ph. 02 4943 3834

sustainability
Thermal
Environmental Eng.
ph. 02 9588 2756

structural eng
ACE
ph. 02 8397 6506

hydraulic eng
ISE Building
Services
ph. 0451 078 703

traffic engineer
Trafifix
ph. 02 9211 3352
fax. 02 9211 2740

surveyor
John R Holt
surveyors
ph. 02 9523 2589
fax. 02 9527 4172

amendments	date	description
C	1/8/2016	1. Increased building height
		2. Car park spaces reduced to 38 + bicycle
		3. Signage increased from 2 signs to 6 signs
		4. Added Substation
		5. Roof Plant Room increased
		6. Patterned Formliner con. finish replaced TER

description	description
7. Glass image on northern wall changed	7. Glass image on northern wall changed
8. Rain water tank size reduced	8. Rain water tank size reduced
9. Addition of a planter box at the entry area	9. Addition of a planter box at the entry area
10. Resize of switch room and plant room	10. Resize of switch room and plant room
11. Water feature changed to skylight	11. Water feature changed to skylight
12. Concrete roof changed to light weight roof	12. Concrete roof changed to light weight roof

title :


job # : 0903
scale : @ A3
date : August 2016


TITLE SHEET

drawing is copyright, do not scale drawing, work to figured dimensions only, verify all dimensions on site. Report to geoform any omission, discrepancy or anything that might lead to a result other than the intent of the drawing. If in doubt, ask. All work to comply with the BCA and relevant Australian Standards.


drawing number :	issue :
1.01	C

miranda dental hospital - 86 KIORA ROAD, MIRANDA NSW 2228

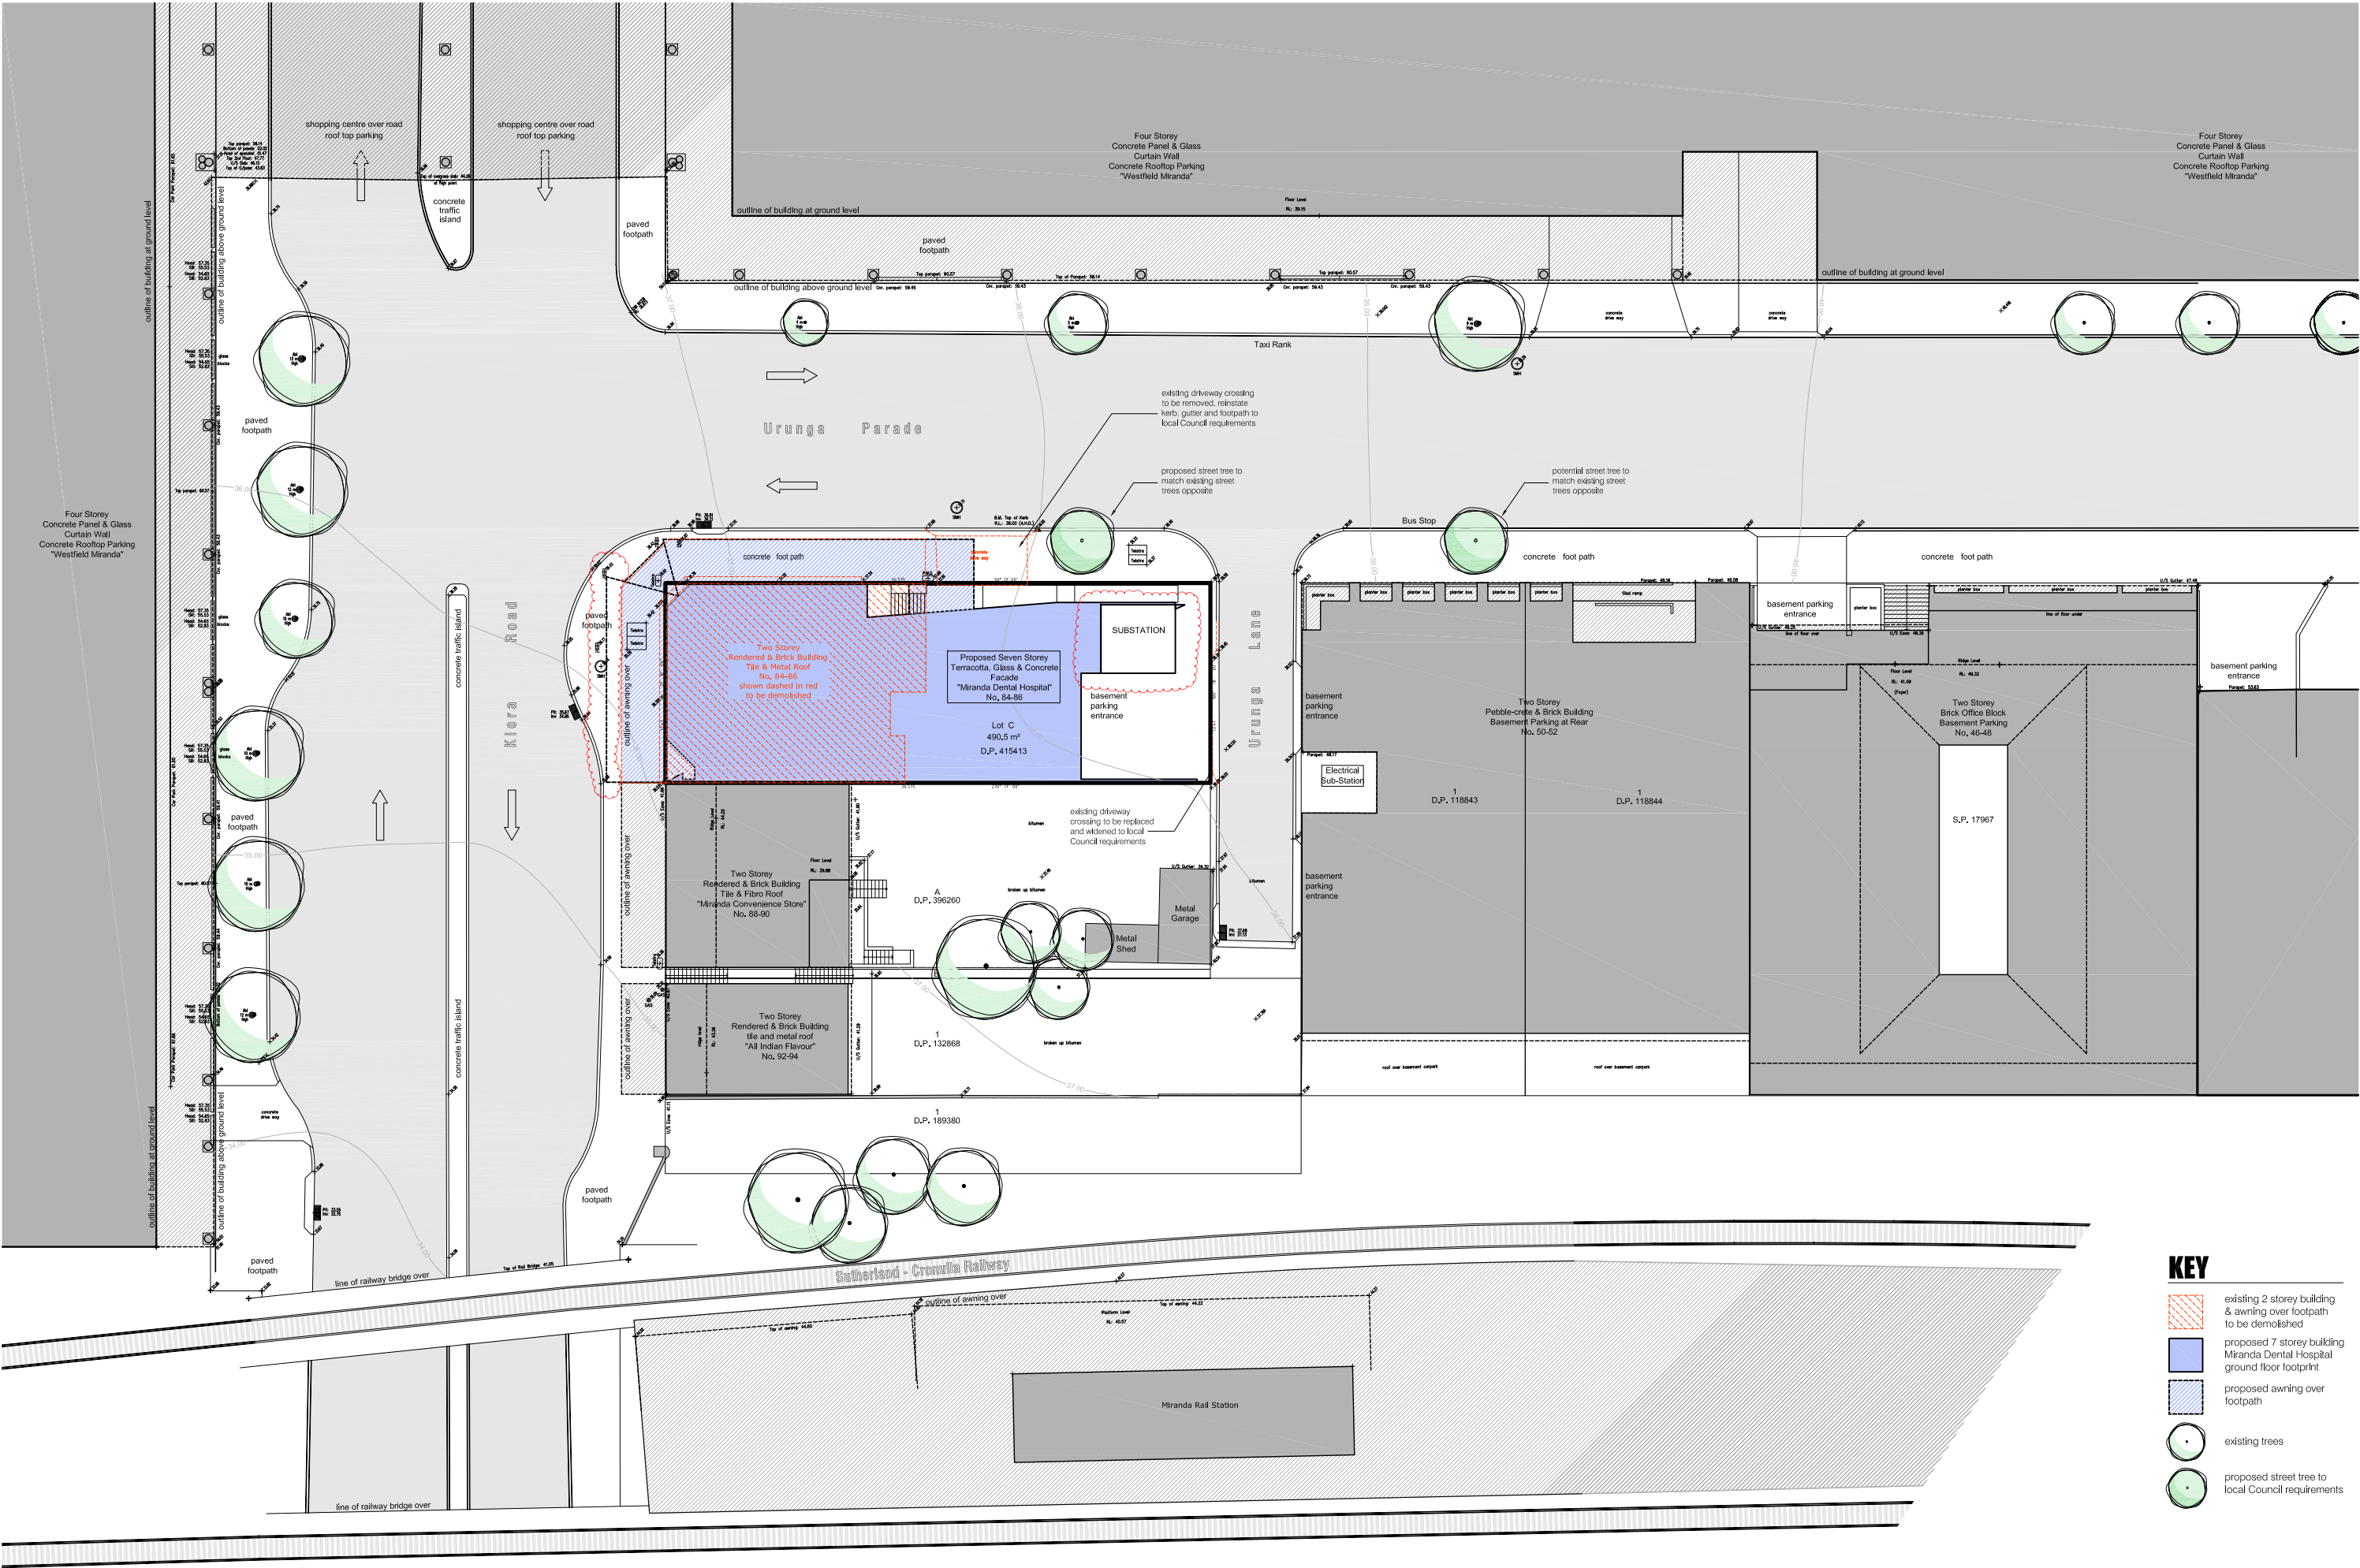

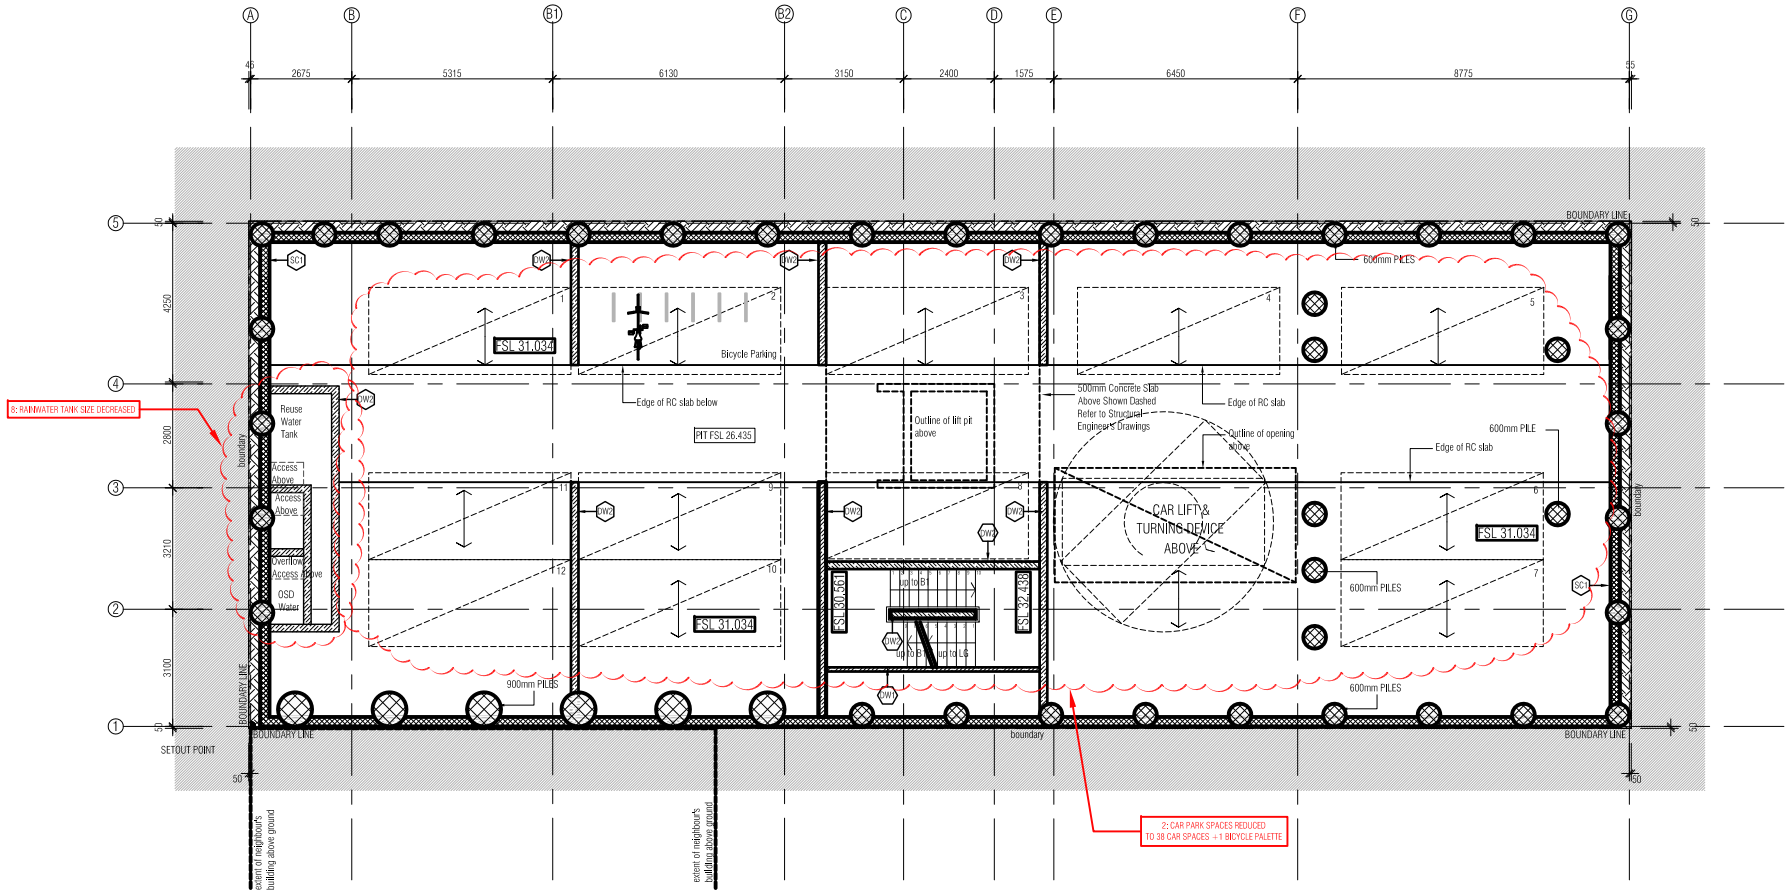

basement floor plan
scale: 1:200

 

geoformdesignarchitects ©
design+architecture+interiors

moore park gardens, suite 145-H 780 bourke street redfern nsw 2016
T : 9699 4499 F : 9699 4599
E : architecture@geoform.com.au W : www.geoform.com.au

townplanner
Tony Polvere
Crosby Textor
ph. 02 9232 0311

PCA consultant
Brentnall Technical
Solutions
ph. 02 8065 6365

access consultant
BCA access
solutions
ph. 02 4943 3834

sustainability
Thermal
Environmental Eng.
ph. 02 9588 2756

structural eng
ACE
ph. 02 8397 6506

hydraulic eng
ISE Building
Services
ph. 0451 078 703

traffic engineer
Trafftix
ph. 02 9211 3352
fax. 02 9211 2740

surveyor
John R Holt
Surveyors
ph. 02 9523 2589
fax. 02 9527 4172


amendments	date	description
C	1/8/2016	1. Increased building height 2. Car park spaces reduced to 38 + bicycle 3. Signage increased from 2 signs to 6 signs 4. Added Substation 5. Flood Risk Room increased 6. Patterned Formliner con. finish replaced TER

description	description
7. Glass image on northern wall changed 8. Rain water tank size reduced 9. Addition of a planter box at the entry area 10. Resize of switch room and plant room 11. Water feature changed to skylight 12. Concrete roof changed to light weight roof	

title :
0 1 2 3 4 5 10m
Job # : 0903
scale : 1:200 @ A3
date : August 2016


drawing is copyright, do not scale drawing, work to
figured dimensions only, verify all dimensions on site.
Report to geoform any omission, discrepancy or
anything that might lead to a result other than the intent
of the drawing. If in doubt, ask. All work to comply with
the BCA and relevant Australian Standards.

drawing number :
2.01
Issue :
C



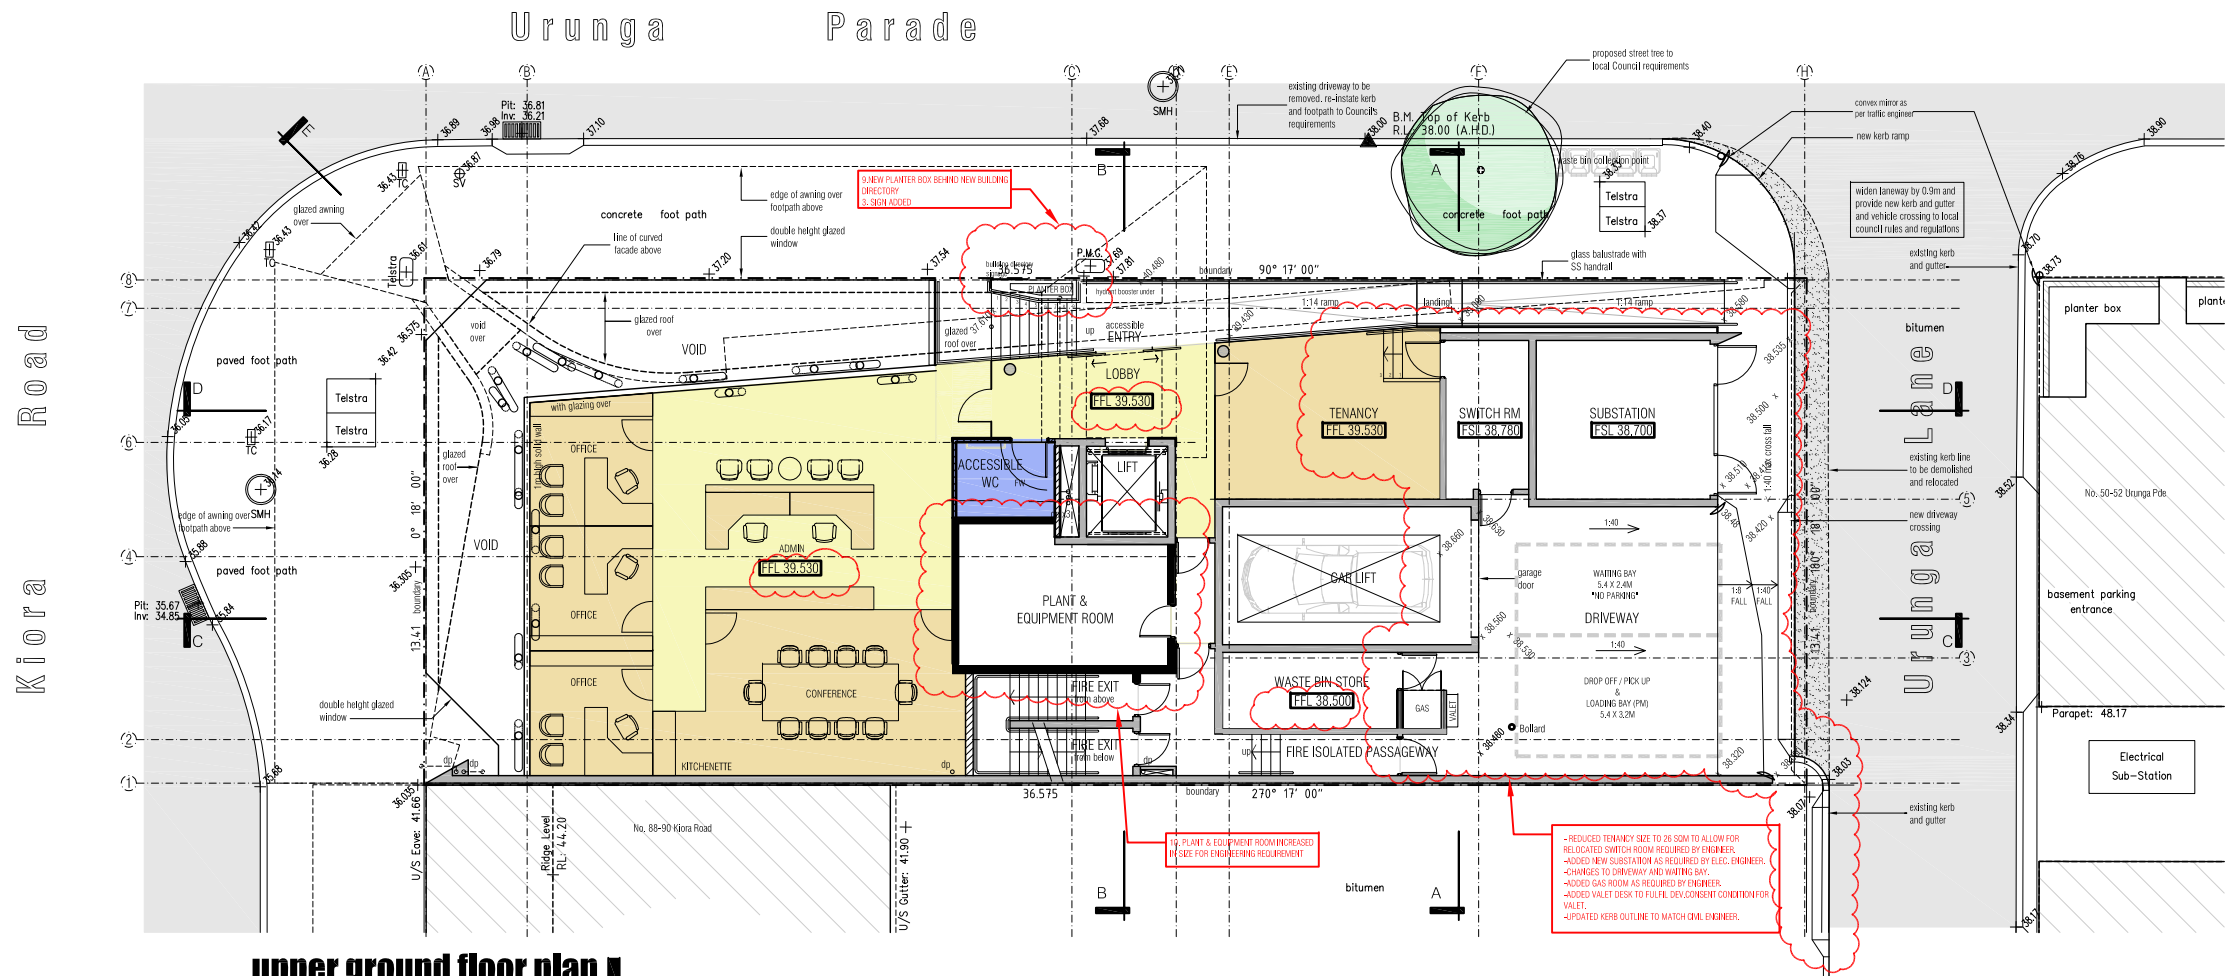


BASEMENT LEVEL
**39 FULLY AUTOMATED PARKING SPACES OVER THREE LEVELS
 WITH INTEGRATED ACCESSIBLE PARKING VIA VALET ASSISTED
 TRANSFER AT ENTRY. REFER TRAFFIC ENGINEERING REPORT**

TOTAL CAR PARKING SPACES = 38 cars + 1 bicycle storage palette

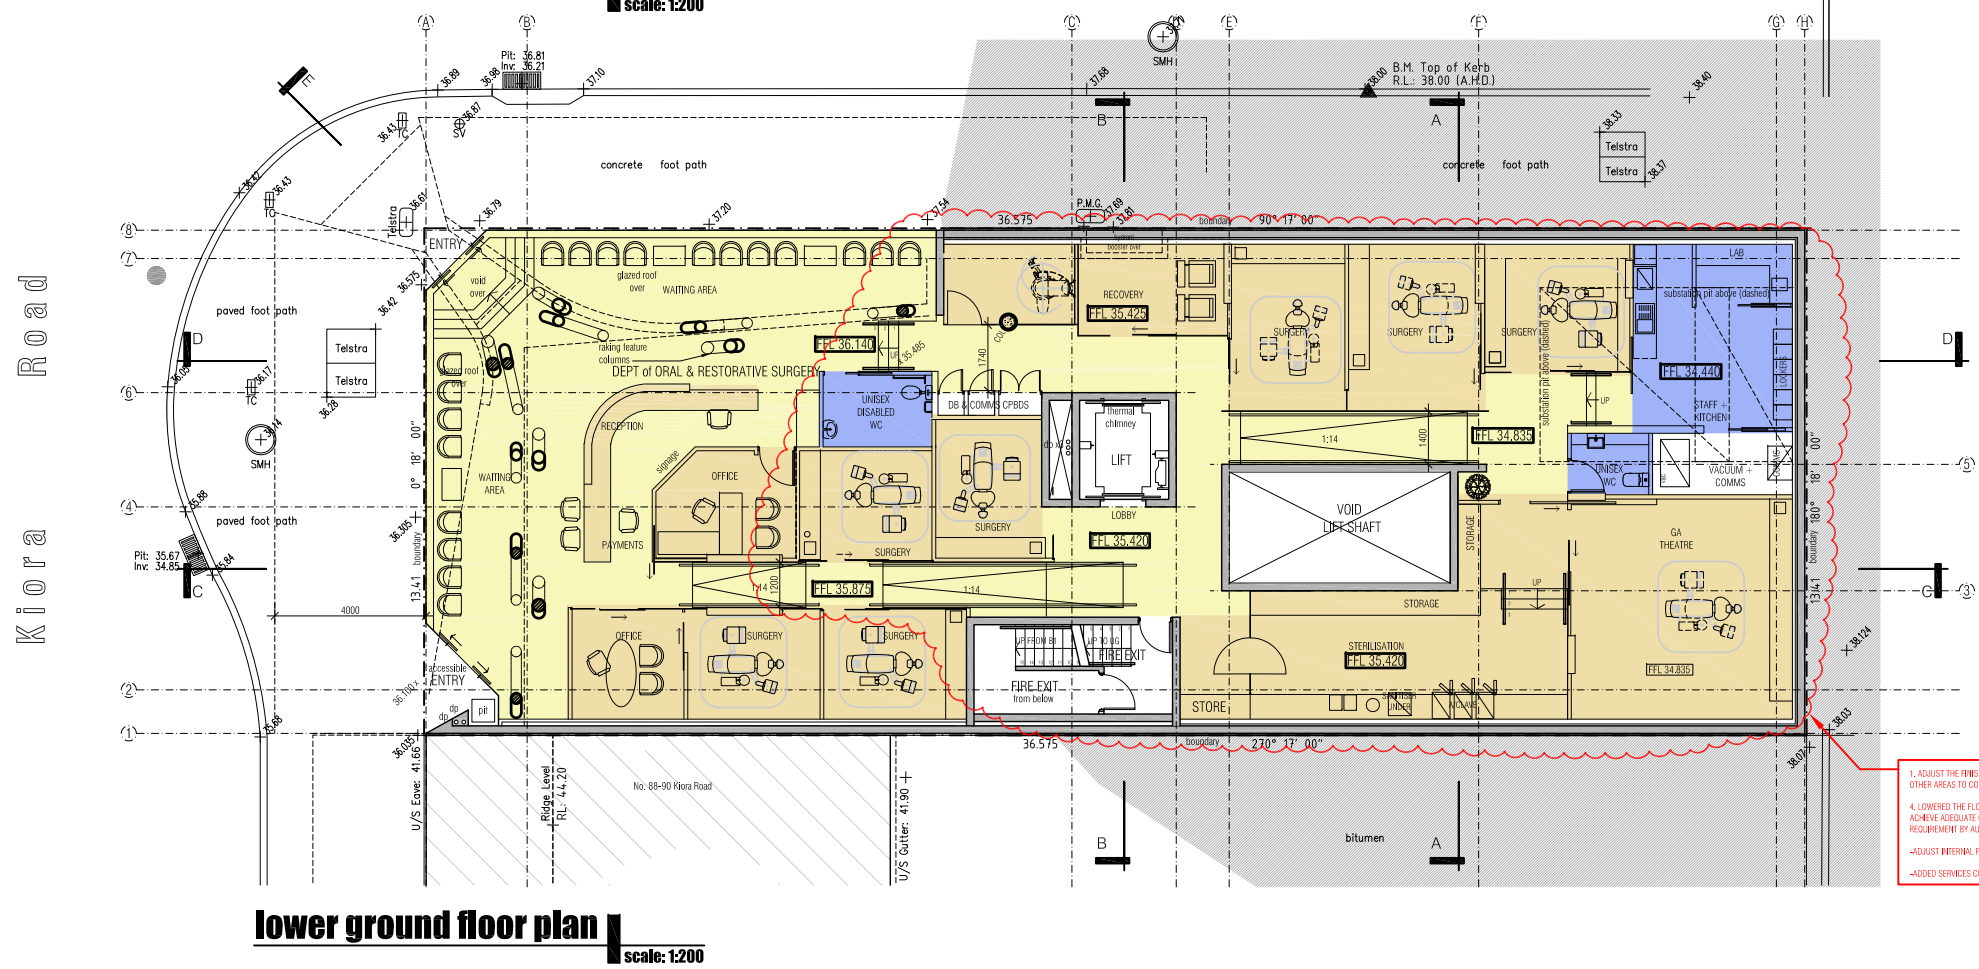

- 1. ADJUST THE FINISH FLOOR LEVELS, STAIRS, RAMPS TO OTHER AREAS TO COORDINATE WITH NEW REAR ROOM LEVELS.
- 4. LOWERED THE FLOOR LEVEL BELOW THE SUBSTATION TO ACHIEVE ADEQUATE CEILING HEIGHT DUE TO SUBSTATION PIT REQUIREMENT BY AUGSPID ABOVE.
- ADJUST INTERNAL FITOUT LAYOUT TO MAKE LEVELS WORK.
- ADDED SERVICES CUPBOARDS FOR ENGINEERS.

 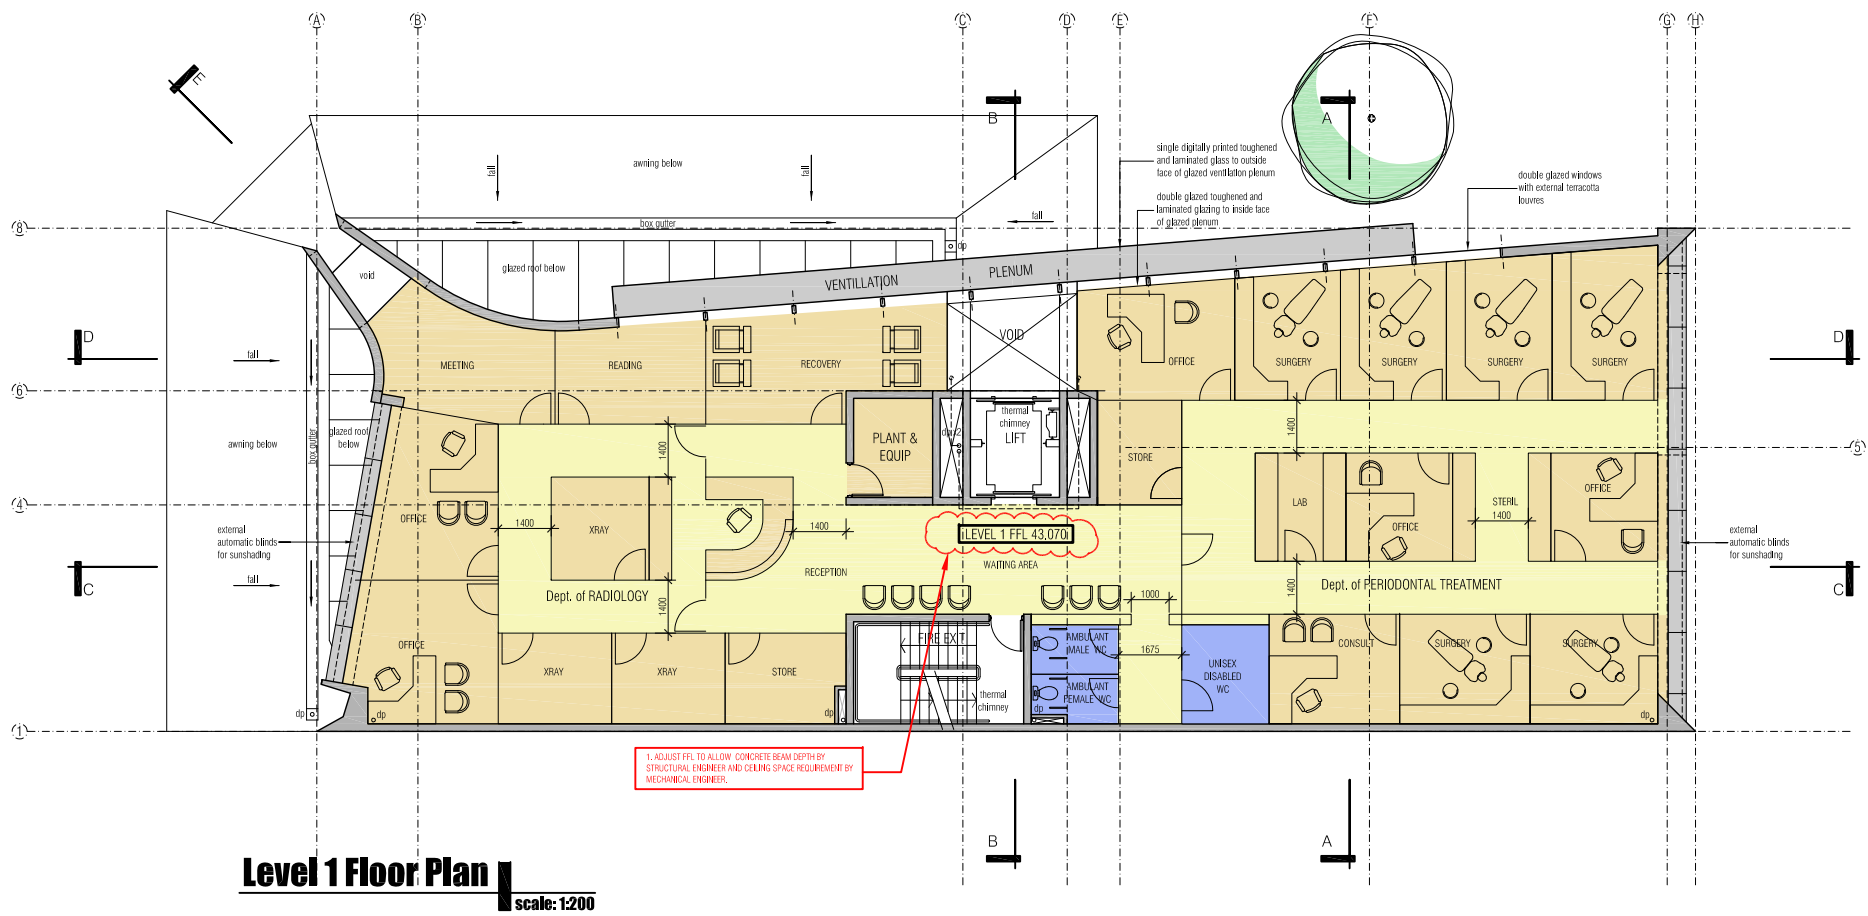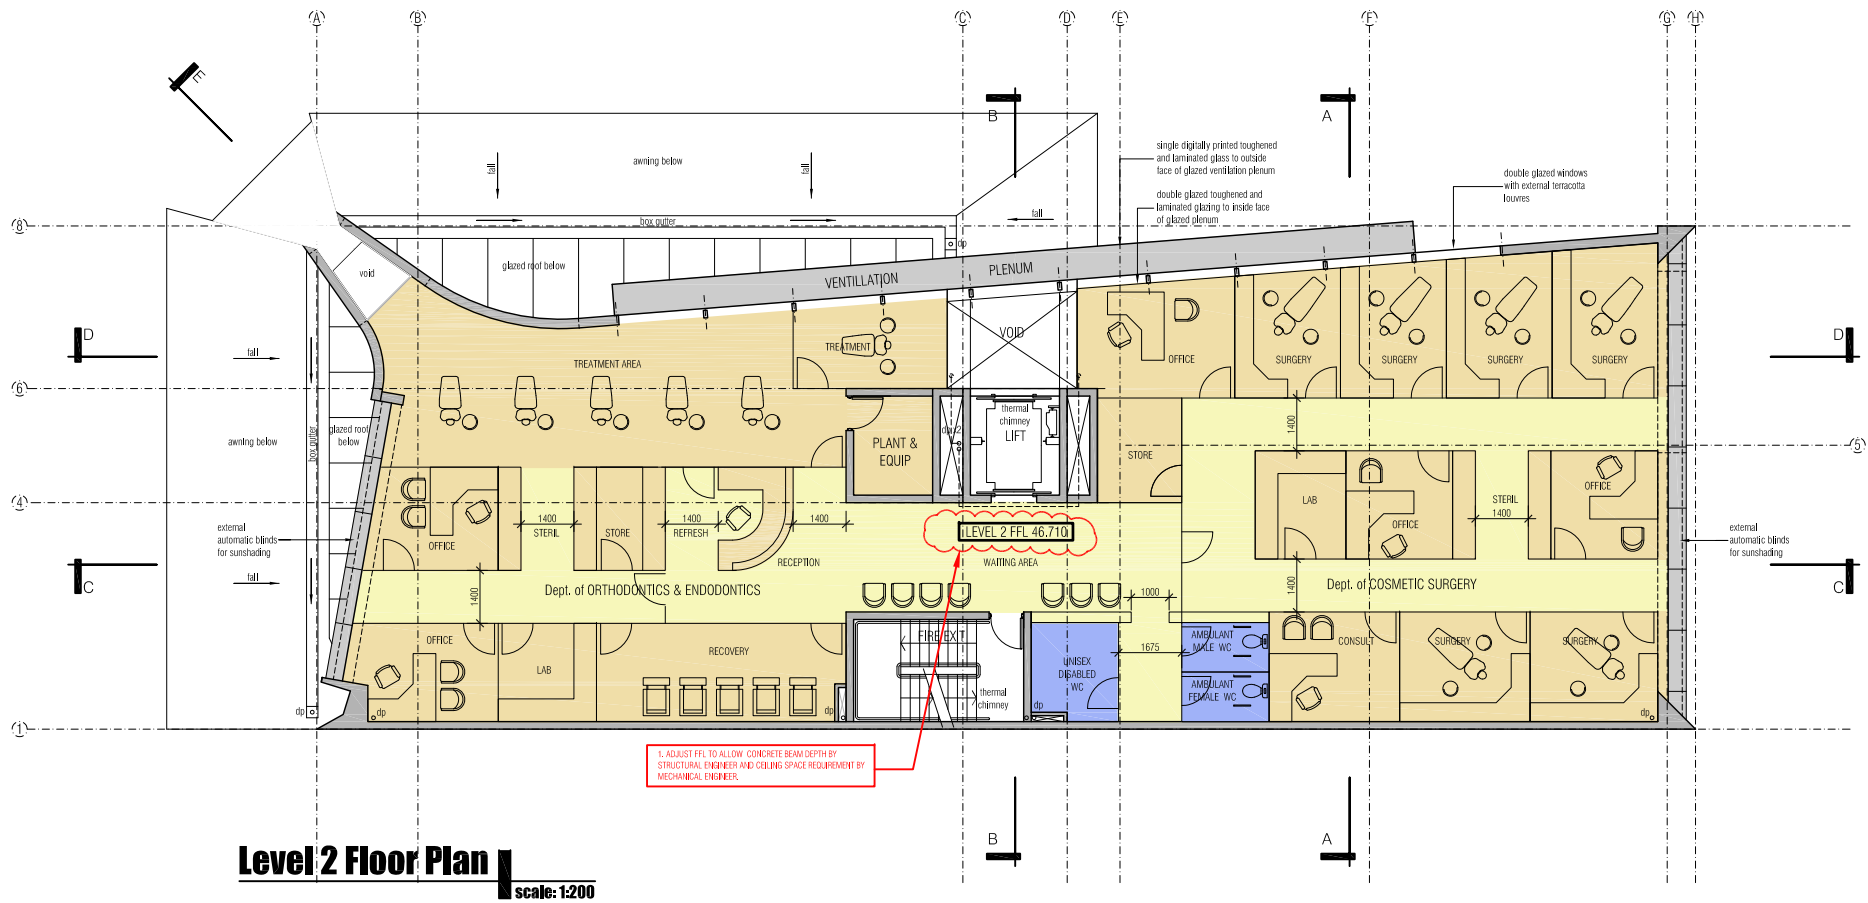

geoformdesignarchitects ©

design+architecture+interiors

moore park gardens, suite 145-H 780 bourke street redfern nsw 2016
T : 9699 4499 F : 9699 4599
E : architecture@geoform.com.au W : www.geoform.com.au

townplanner
Tony Polvere
Crosby Textor
ph. 02 9232 0311

PCA consultant
Brentnall Technical
Solutions
ph. 02 8065 6365

access consultant
BCA access
solutions
ph. 02 4943 3834

sustainability
Thermal
Environmental Eng.
ph. 02 9588 2756

structural eng
ACE
ph. 02 8397 6506

hydraulic eng
ISE Building
Services
ph. 0451 078 703

traffic engineer
Traffix
ph. 02 9211 3352
fax. 02 9211 2740

surveyor
John R Holt
Surveyors
ph. 02 9523 2569
fax. 02 9527 4172

amendments	date	description
C	1/8/2016	

description
1. Increased building height
2. Car park spaces reduced to 38 + bicycle
3. Signage increased from 2 signs to 6 signs
4. Added Substation
5. Roof Plant Room increased
6. Patterned Formliner con. finish replaced TER

description
7. Glass image on northern wall changed
8. Rain water tank size reduced
9. Addition of a planter box at the entry area
10. Resize of switch room and plant room
11. Water feature changed to splash
12. Concrete roof changed to light weight roof




title :
0 1 2 3 4 5 10m
Job # : 0903
scale : 1:200 @ A3
date : August 2016

LEVEL 1 & LEVEL 2 FLOOR PLANS

drawing is copyright, do not scale drawing, work to figured dimensions only, verify all dimensions on site. Report to geoform any omission, discrepancy or anything that might lead to a result other than the intent of the drawing. If in doubt, ask. All work to comply with the BCA and relevant Australian Standards.

drawing number :
2.03
Issue :
C

miranda dental hospital - 86 KIORA ROAD, MIRANDA NSW 2228

 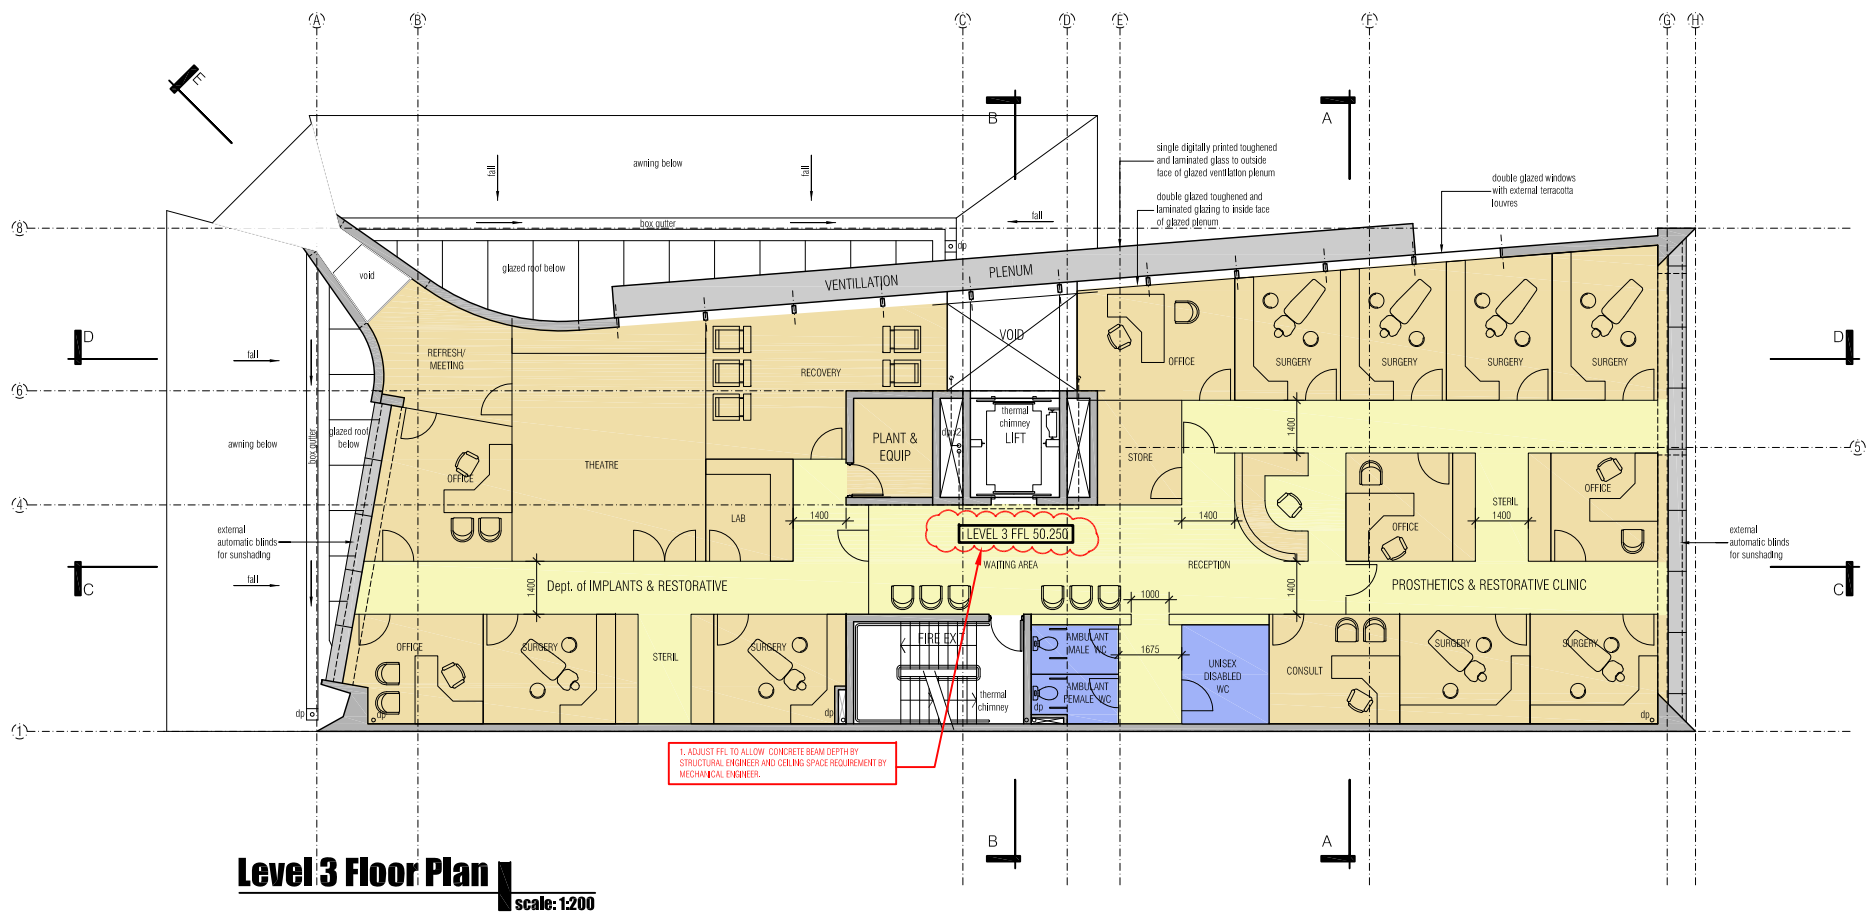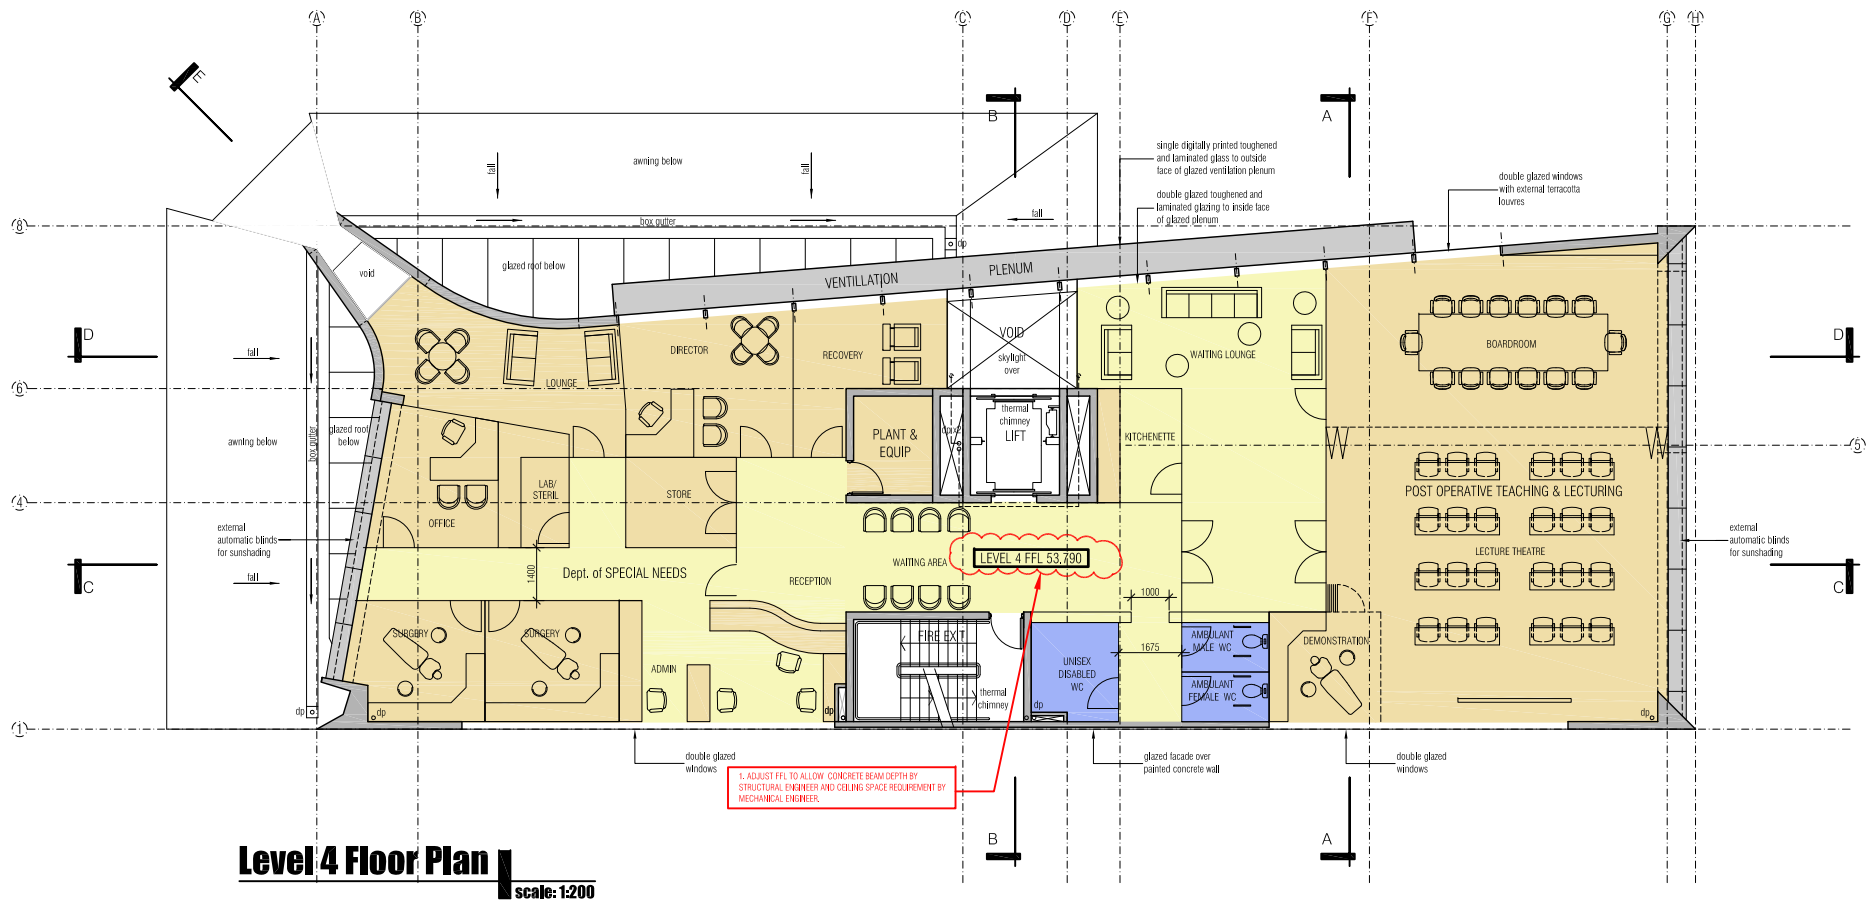

geoformdesignarchitects ©
design+architecture+interiors

moore park gardens, suite 145-H 780 bourke street redfern nsw 2016
T : 9609 4499 F : 9609 4590
E : architecture@geoform.com.au W : www.geoform.com.au

townplanner
Tony Polvere
Crosby Textor
ph. 02 9232 0311

PCA consultant
Brentnall Technical
Solutions
ph. 02 8065 6365

access consultant
BCA access
solutions
ph. 02 4943 3834

sustainability
Thermal
Environmental Eng.
ph. 02 9588 2756

structural eng
ACE
ph. 02 8397 6506

hydraulic eng
ISE Building
Services
ph. 0451 078 703

traffic engineer
Traffix
ph. 02 9211 3352
fax. 02 9211 2740

surveyor
John R Holt
Surveyors
ph. 02 9623 2569
fax. 02 9527 4172

amendments	date	description
C	1/8/2016	

description
1. Increased building height
2. Car park spaces reduced to 38 + bicycle
3. Signage increased from 2 signs to 6 signs
4. Added Substation
5. Food Prep Room increased
6. Patterned Formliner con. finish replaced TER

description
7. Glass image on northern wall changed
8. Rain water tank size reduced
9. Addition of a planter box at the entry area
10. Resize of switch room and plant room
11. Water feature changed to skylight
12. Concrete roof changed to light weight roof




title	scale	date
0903	1:200 @ A3	August 2016

LEVEL 3 & LEVEL 4 FLOOR PLANS

10m drawing is copyright, do not scale drawing, work to figured dimensions only, verify all dimensions on site. Report to geoform any omission, discrepancy or anything that might lead to a result other than the intent of the drawing. If in doubt, ask. All work to comply with the BCA and relevant Australian Standards.

drawing number	issue
2.04	C

miranda dental hospital - 86 KIORA ROAD, MIRANDA NSW 2228

 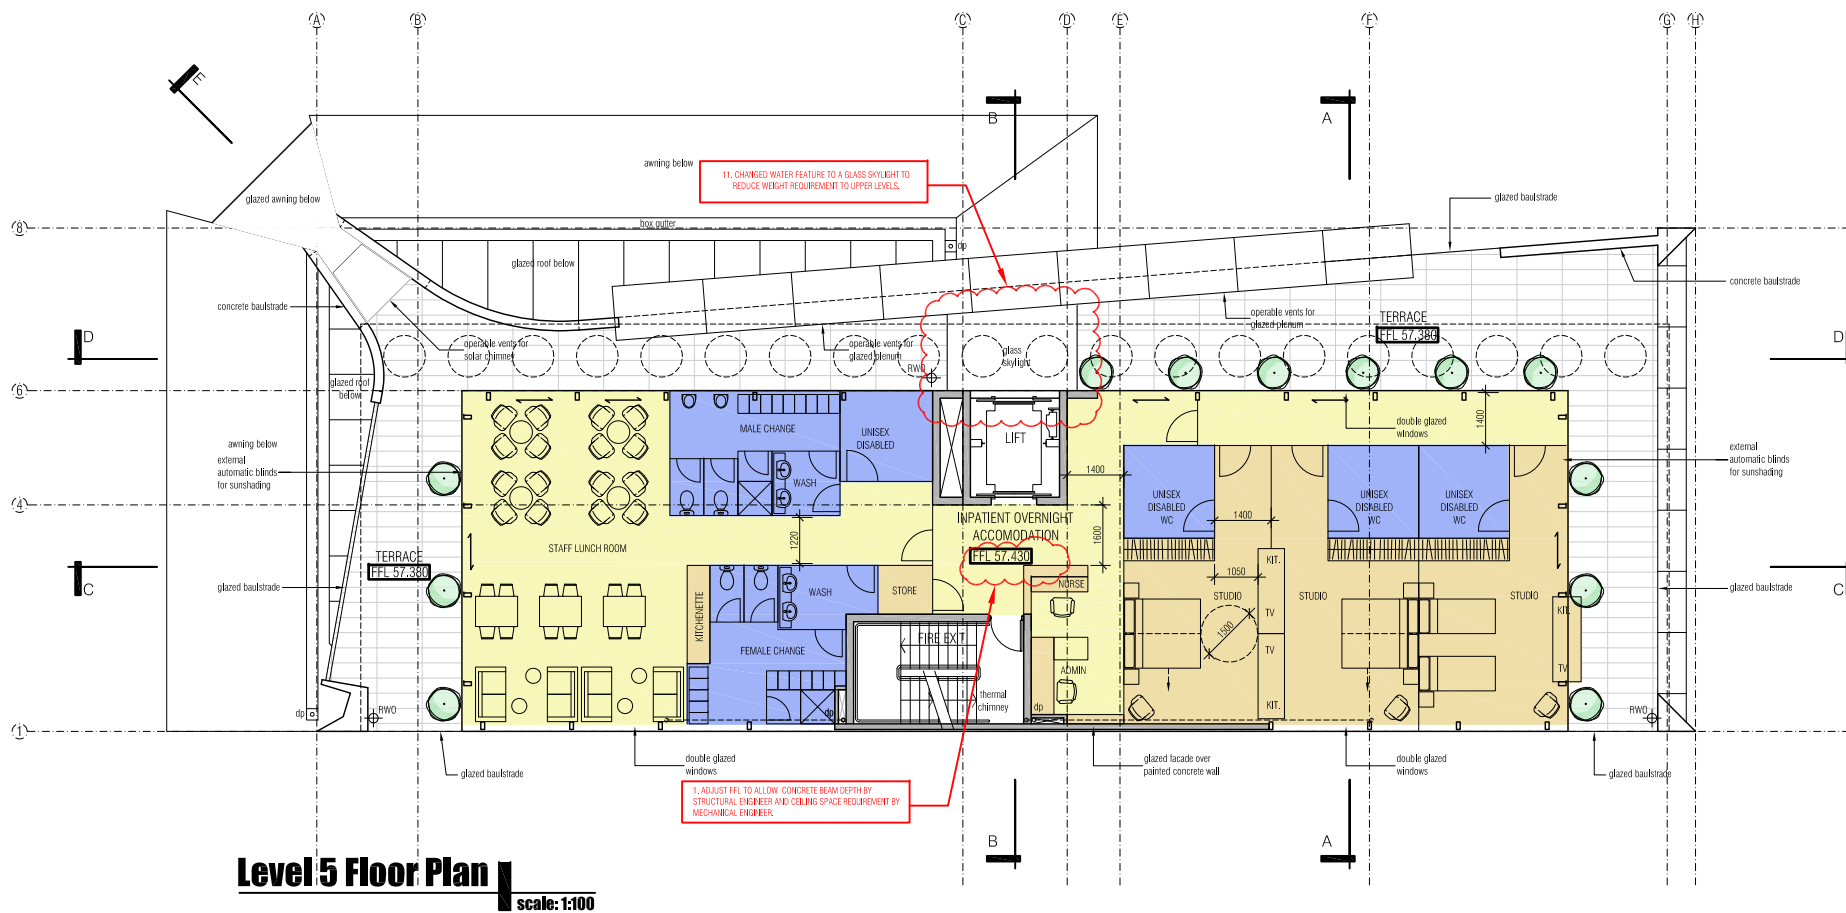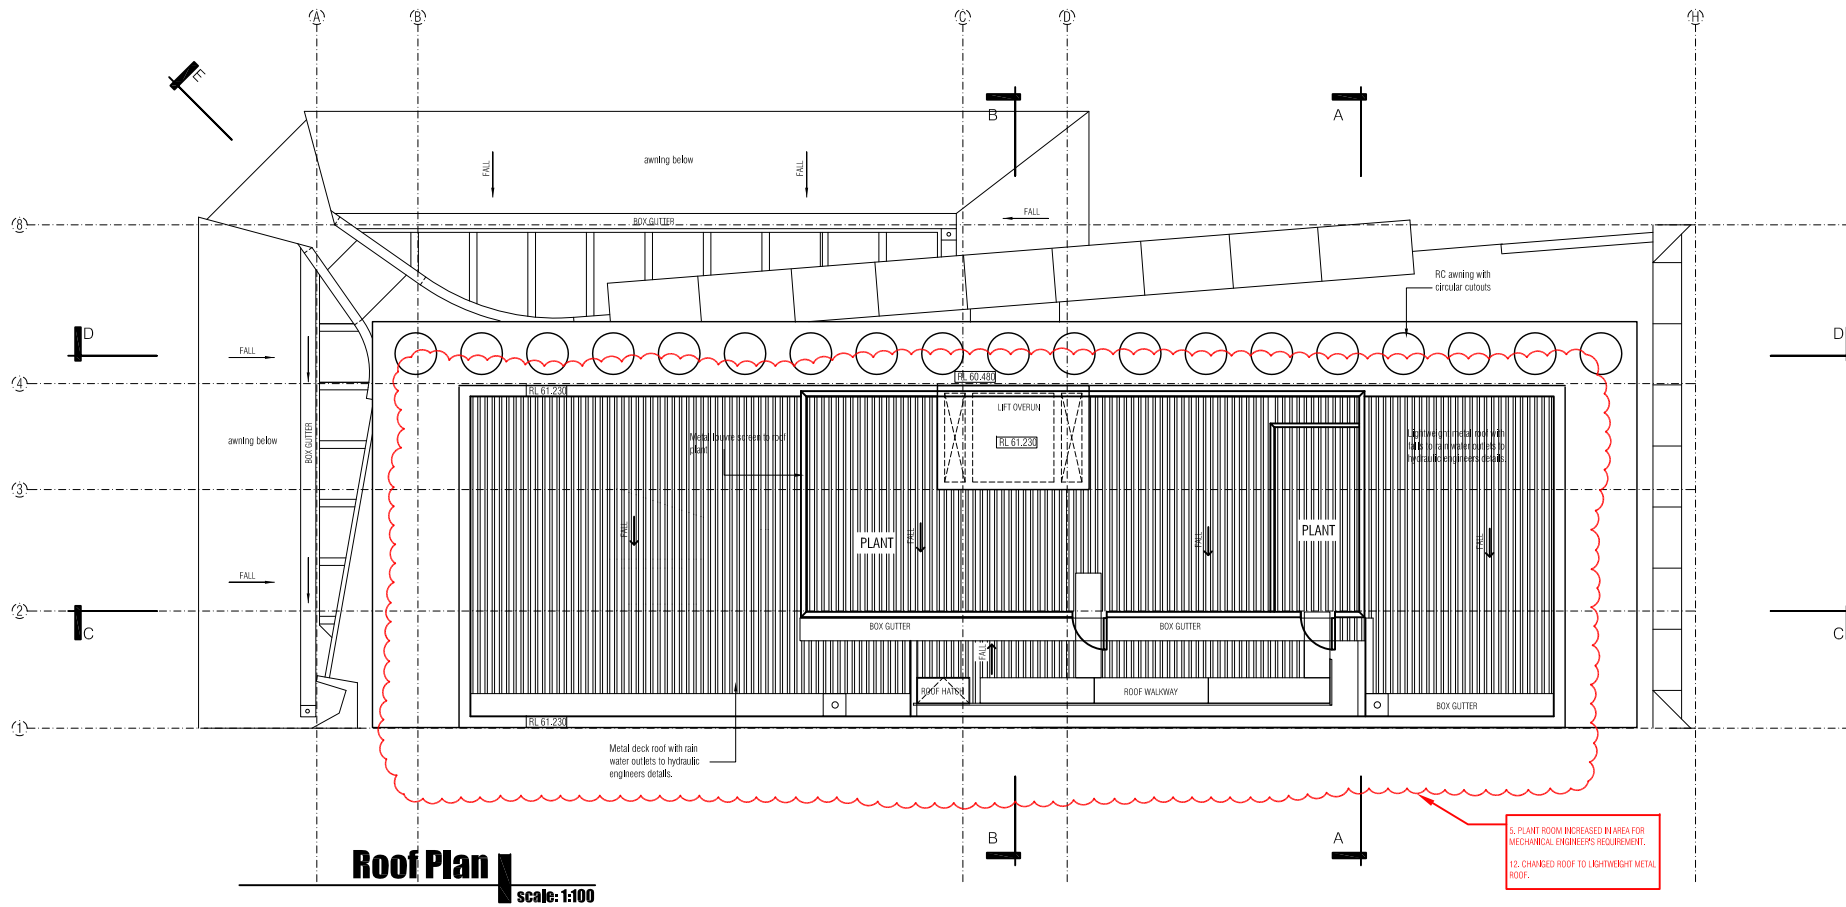

geoformdesignarchitects ©

design+architecture+interiors

moore park gardens, suite 145-H 780 bourke street redfern nsw 2016
T : 9699 4499 F : 9699 4599
E : architecture@geoform.com.au W : www.geoform.com.au

townplanner
Tony Polvere
Crosby Textor
ph. 02 9232 0311

PCA consultant
Brentnall Technical
Solutions
ph. 02 8065 6365

access consultant
BCA access
solutions
ph. 02 4943 3834

sustainability
Thermal
Environmental Eng.
ph. 02 9588 2756

structural eng
ACE
ph. 02 8397 6506

hydraulic eng
ISE Building
Services
ph. 0451 078 703

traffic engineer
Traffix
ph. 02 9211 3352
fax. 02 9211 2740

surveyor
John R Holt
Surveyors
ph. 02 9623 2569
fax. 02 9527 4172

amendments	date	description
C	1/8/2016	1. Increased building height 2. Car park spaces reduced to 38 + bicycle 3. Signage increased from 2 signs to 6 signs 4. Added Substation 5. Roof Plant Room increased 6. Patterned Formliner con. finish replaced TER




description	description
7. Glass image on northern wall changed 8. Rain water tank size reduced 9. Addition of a planter box at the entry area 10. Resize of switch room and plant room 11. Water feature changed to skylight 12. Concrete roof changed to light weight roof	

title :
0 1 2 3 4 5
10m
Job # : 0903
scale : 1:200 @ A3
date : August 2016

LEVEL 5 FLOOR PLAN & ROOF PLAN

drawing number :
2.05
Issue :
C

miranda dental hospital - 86 KIORA ROAD, MIRANDA NSW 2228

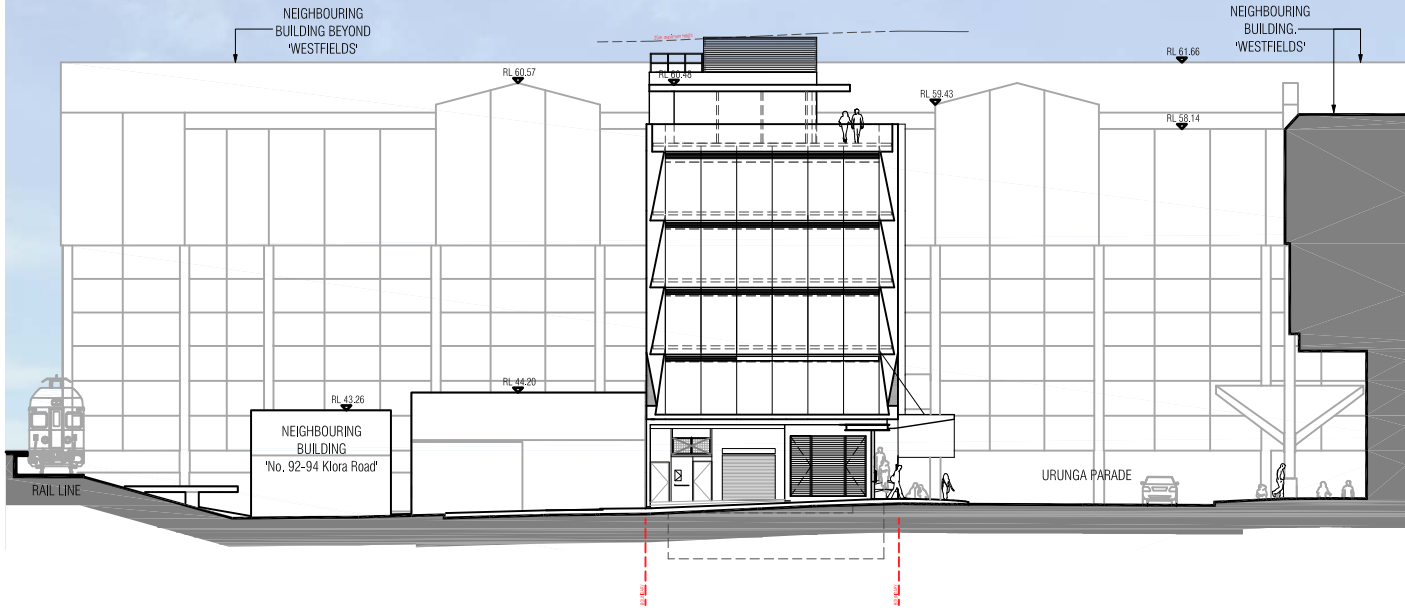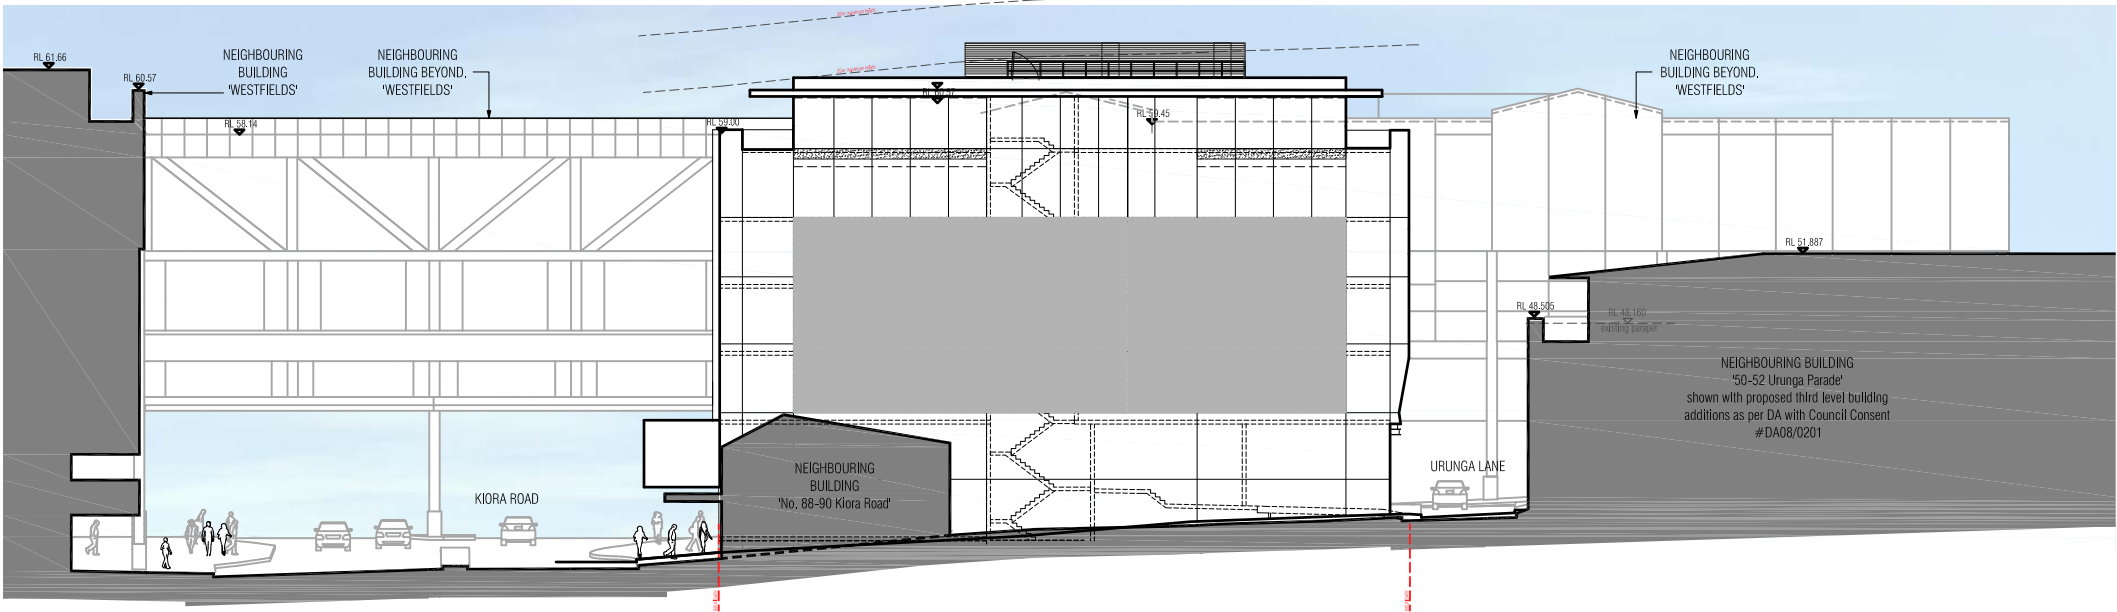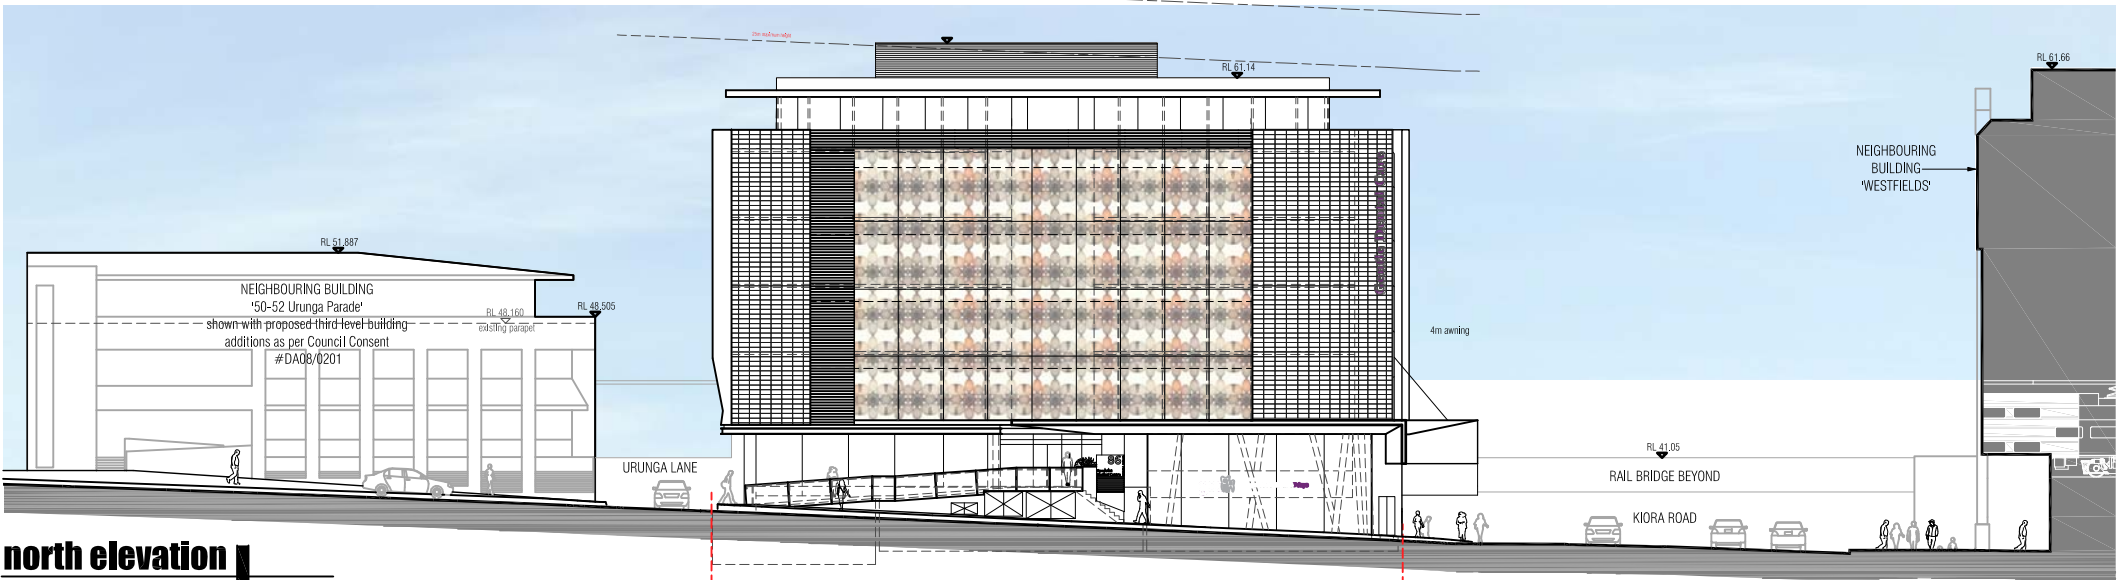

geoformdesignarchitects ©

design+architecture+interiors

moore park gardens, suite 145-H 780 bourke street redfern nsw 2016
T : 9699 4499 F : 9699 4590
E : architecture@geoform.com.au W : www.geoform.com.au

townplanner
Tony Polvere
Crosby Textor
ph. 02 9232 0311

PCA consultant
Brentnall Technical
Solutions
ph. 02 8065 6365

access consultant
BCA access
solutions
ph. 02 4943 3834

sustainability
Thermal
Environmental Eng.
ph. 02 9588 2756

structural eng
ACE
ph. 02 8397 6506

hydraulic eng
ISE Building
Services
ph. 0451 078 703

traffic engineer
Trafft
ph. 02 9211 3352
fax. 02 9211 2740

surveyor
John R Holt
Surveyors
ph. 02 9523 2589
fax. 02 9527 4172

amendments	date	description

description

description

description

description

description

title

job #
scale
date

0

2

4

6

8

10

20m

drawing number

issue

3.01

C

CONTEXT ELEVATIONS

miranda dental hospital - 86 KIORA ROAD, MIRANDA NSW 2228

