
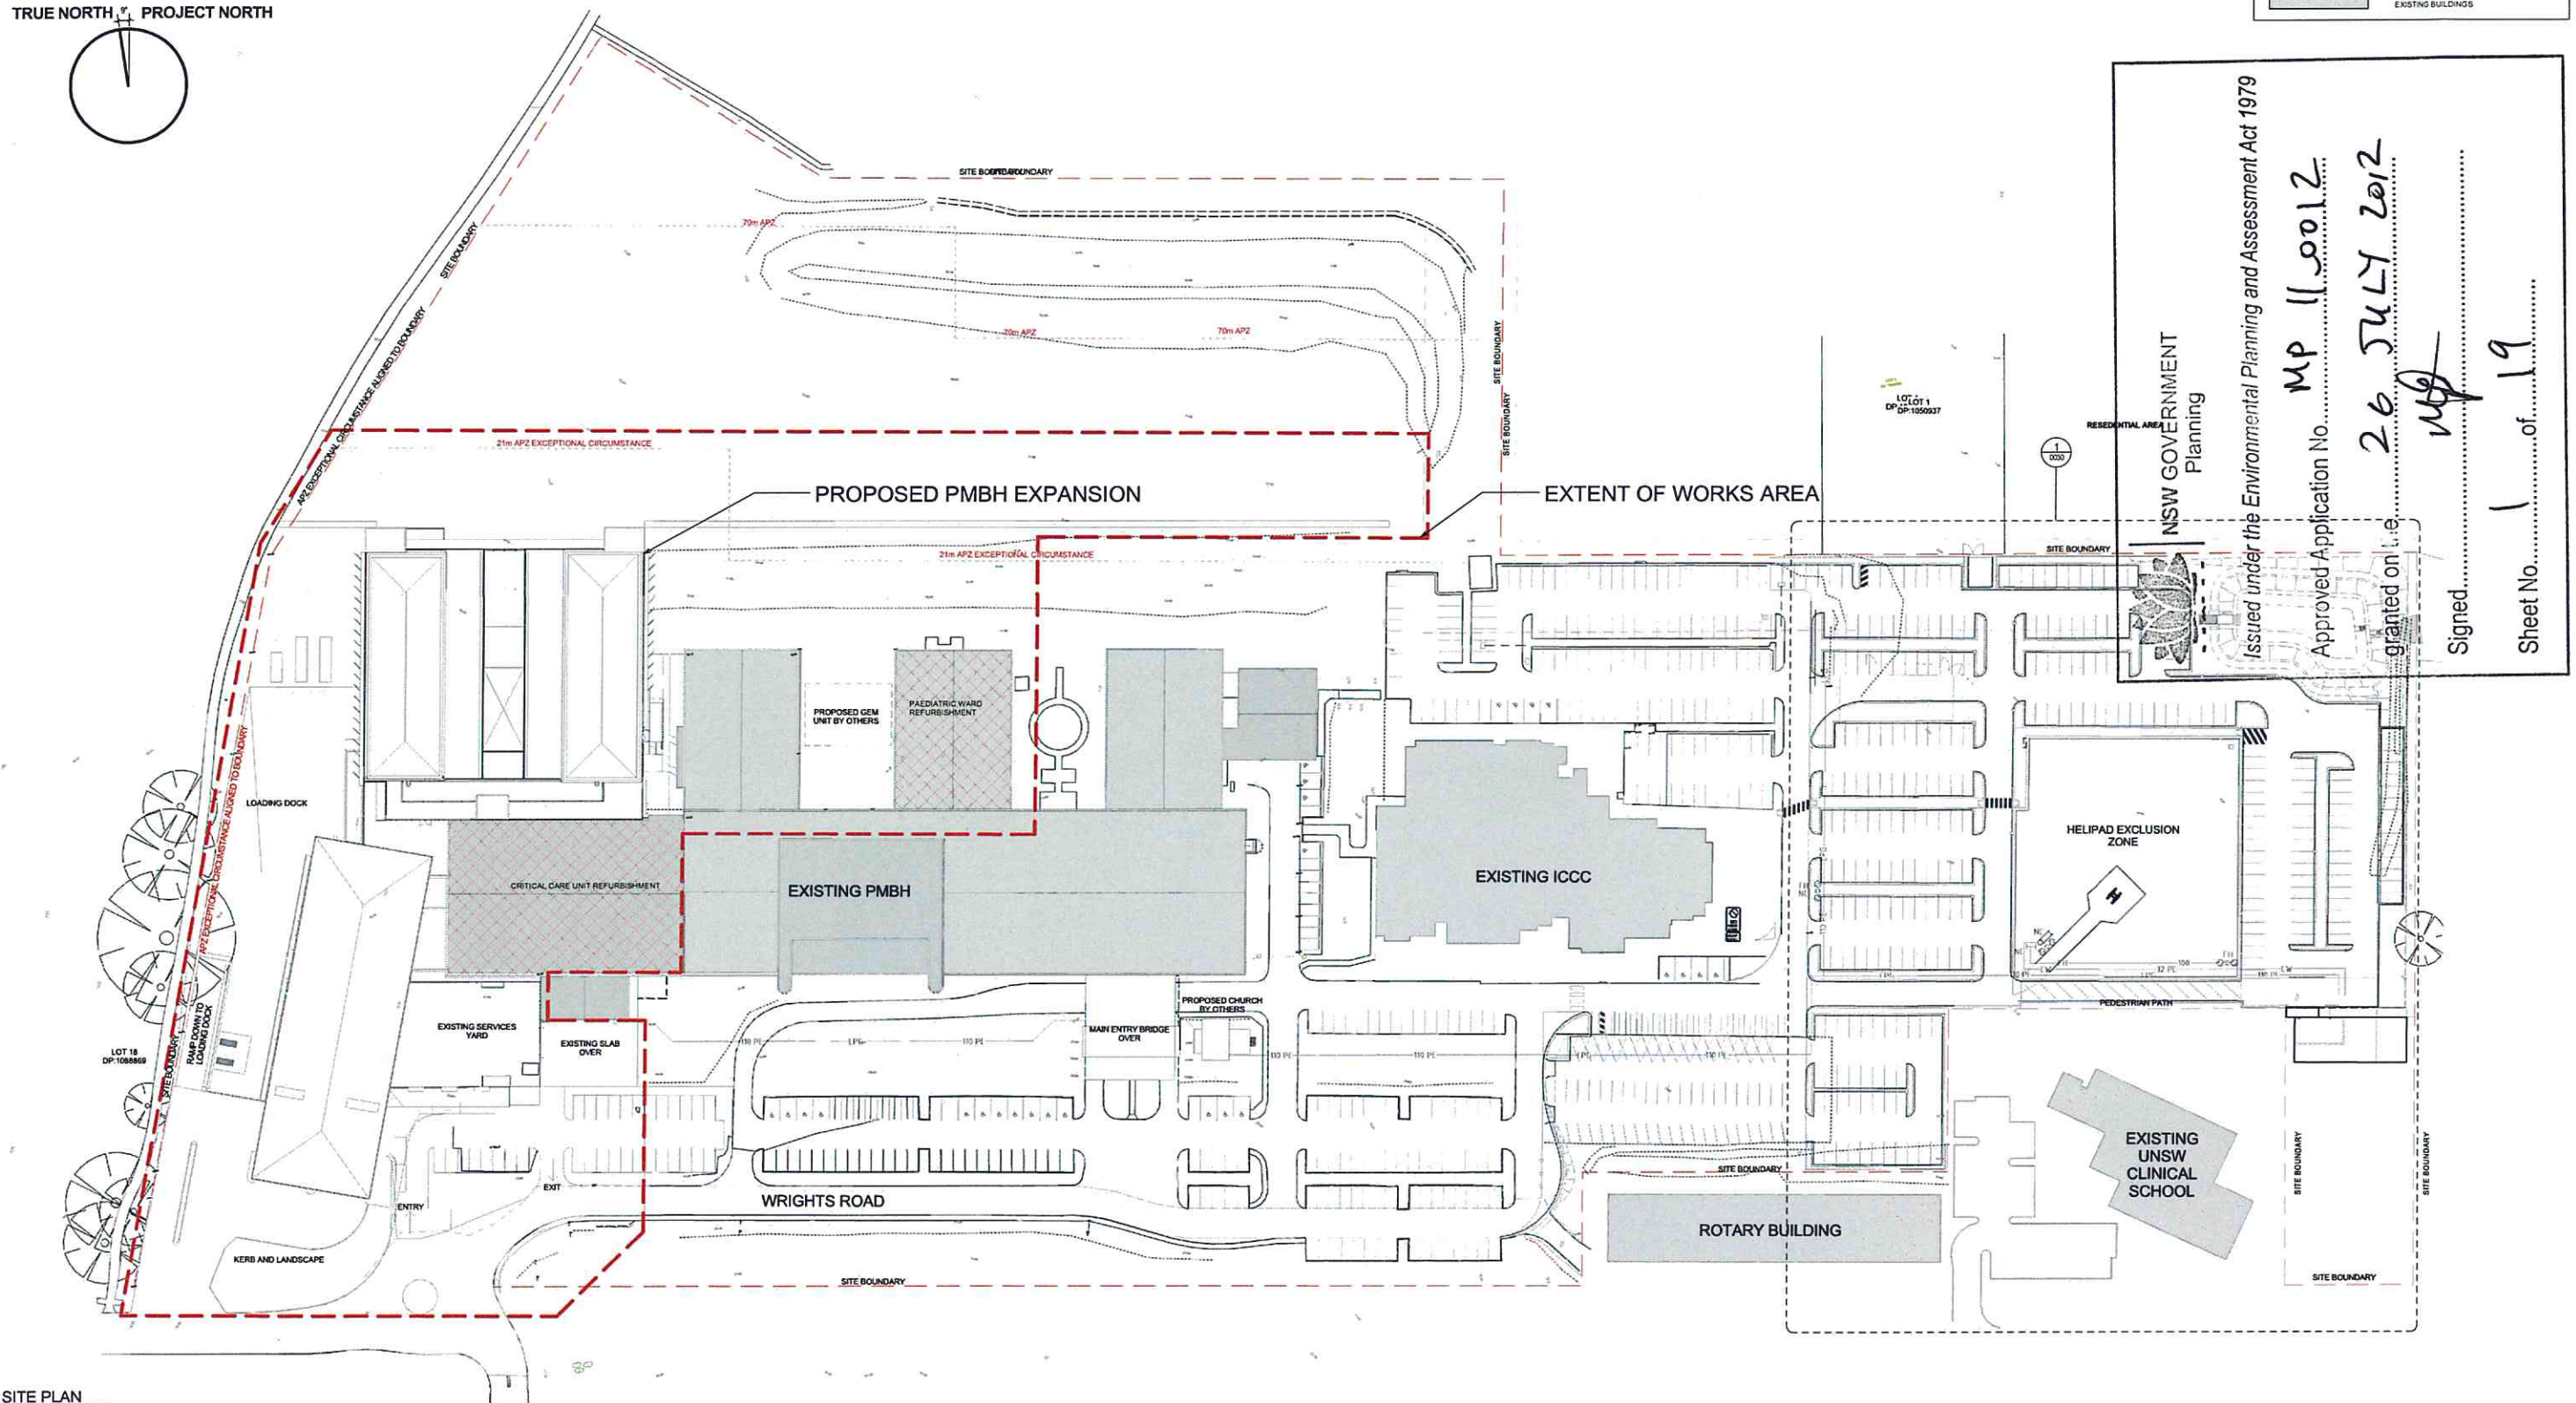


TRUE NORTH PROJECT NORTH

KEY

 

1 SITE PLAN
1:500

FOR INFORMATION



- NOTES
1. DO NOT SCALE DRAWINGS. WRITTEN DIMENSIONS GOVERN.
 2. ALL DIMENSIONS ARE IN MILLIMETRES UNLESS NOTED OTHERWISE.
 3. ALL DIMENSIONS SHALL BE VERIFIED ON SITE BEFORE PROCEEDING WITH THE WORK. HASSELL SHALL BE NOTIFIED IN WRITING OF ANY DISCREPANCIES.
 4. THIS DRAWING MUST BE READ IN CONJUNCTION WITH ALL RELEVANT CONTRACTS, SPECIFICATIONS, REPORTS AND DRAWINGS.

© COPYRIGHT OF THIS DRAWING IS VESTED IN HASSELL LIMITED
2010 HASSELL LIMITED
THIS DRAWING IS AN UNCONTROLLED COPY UNLESS NOTED OTHERWISE

Rev	Description	Date	Rev	Description	Date	Rev	Description	Date
04	ISSUED FOR APPROVAL EXTENTS OF WORKS ALTERED	19.06.2012						
03	ISSUED FOR APPROVAL	14.06.2012						
02	ISSUED FOR PART 3A APPROVAL	26.01.2012						
01	ISSUED FOR SCHEME DESIGN	20.12.2011						

CONSULTANT
aurecon
PROJECT MANAGEMENT
111 MILITARY RD, NEUTRAL BAY
NSW 2086

CONSULTANT
enstruct
STRUCTURAL & CIVIL SERVICES
ENSTRUCT CONSULTANTS PTY LTD
LEVEL 4, 1 GLEN ST
MILSON POINT NSW 2061

CONSULTANT
AcOR
HYDRAULIC & FIRE SERVICES
ACOR CONSULTANTS PTY LTD
LEVEL 1, 24 FALCON STREET
CHOWS MEAT NSW 2086

CONSULTANT
MECHANICAL SERVICES
UNION LA
LEVEL 7, 807 PACIFIC HIGHWAY
ST LEONARDS NSW 2086

CONSULTANT
ELECTRICAL SERVICES
WOOD & OVERS ENGINEERS
LEVEL 2, 454/456 PACIFIC HIGHWAY
ST LEONARDS NSW 2086

CONSULTANT
TRAFFIC CONSULTANTS
TTW
17/18 MCANDROSS ST
ST LEONARDS NSW 2086

CLIENT
NSW Health
Mid North Coast
Local Health Network

CLIENT
NSW Health
Infrastructure




PRINCIPAL DESIGN CONSULTANT
HASSELL LTD ACN 027 711 406
88 CUMBERLAND STREET SYDNEY NSW 2000
AUSTRALIA
SYDNEY@HASSELLSTUDIO.COM
T 61 2 9273 2300 F 61 2 9273 2345

HASSELL

PROJECT
PORT MACQUARIE HOSPITAL EXPANSION
Wrights Rd, Port Macquarie NSW 2444, Australia

DRAWING TITLE			
SITE PLAN			
STAGE FOR APPROVAL		JOB NO 003145	
SCALE AT AS	DRAWN ST	CO-ORDINATED ST	CHECKED GS
APPROVED	APPROVED	APPROVED	APPROVED
AR 0012	LO	SP	04

C:\1_Protected\AS03145_A_PLOT.dwg 19/06/2012 10:51 PM

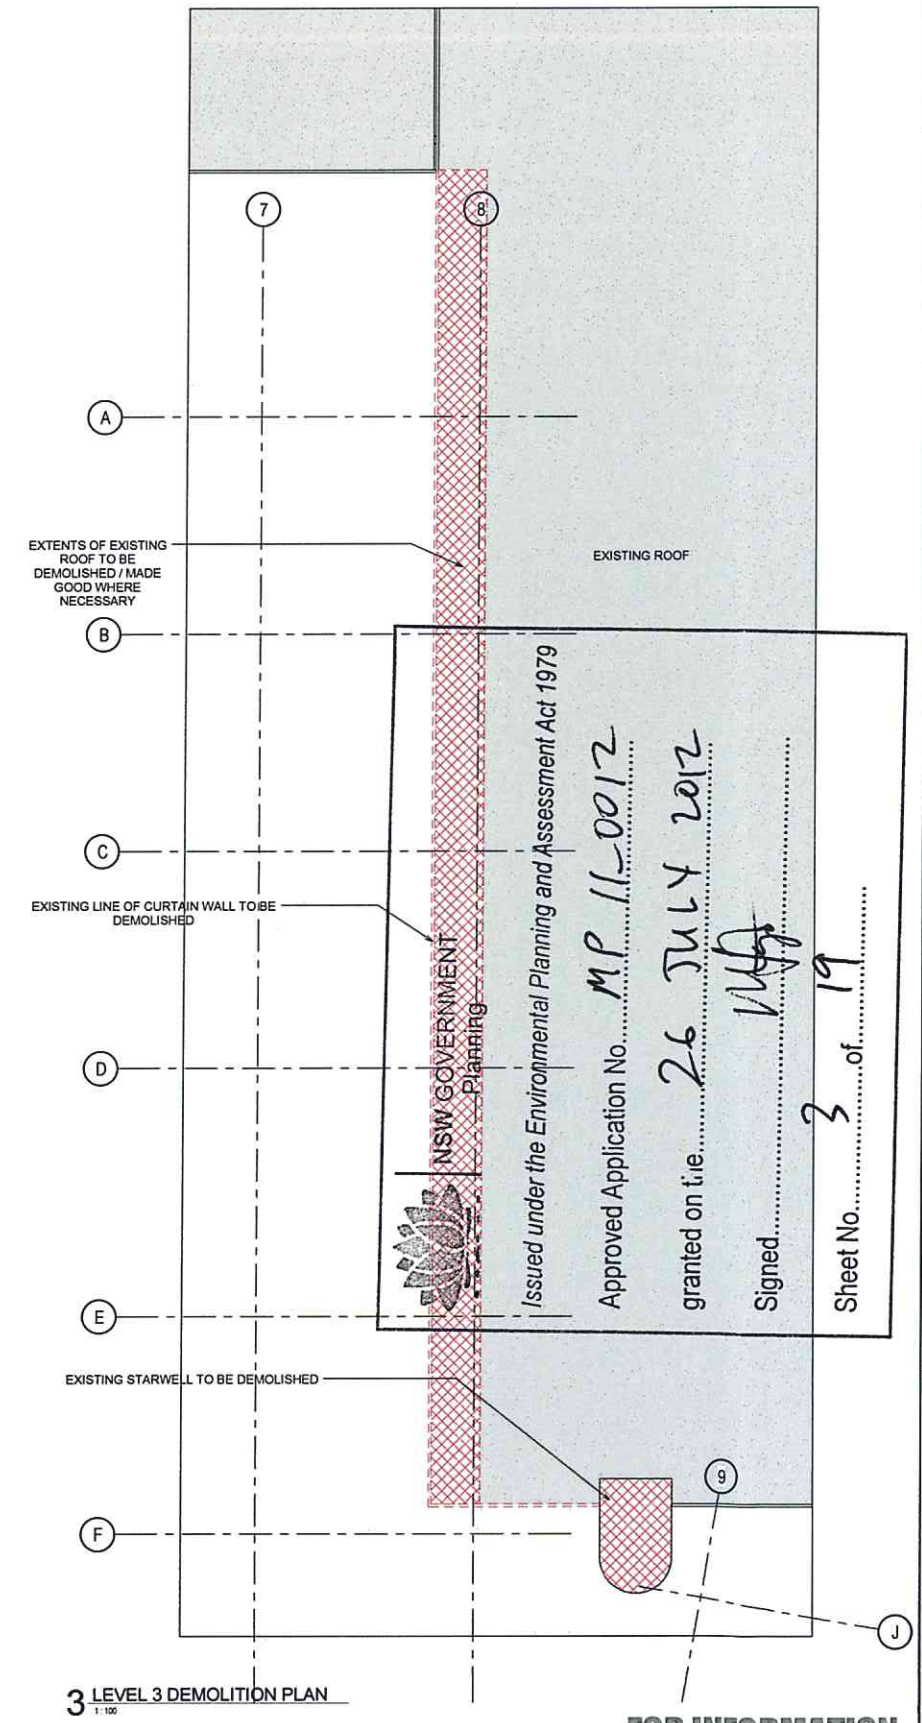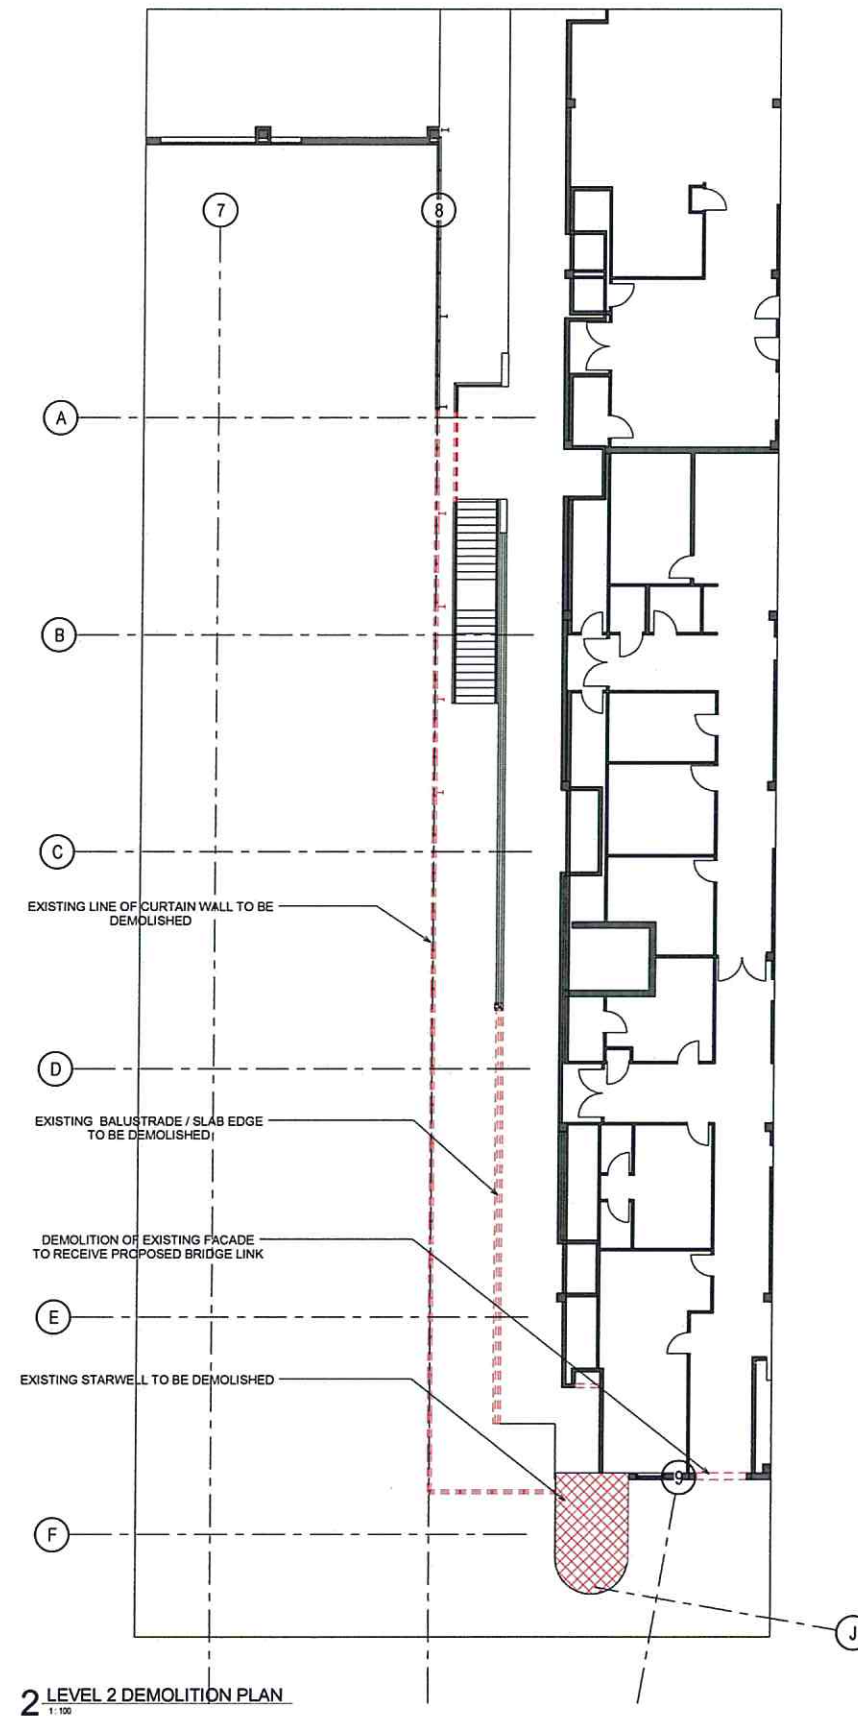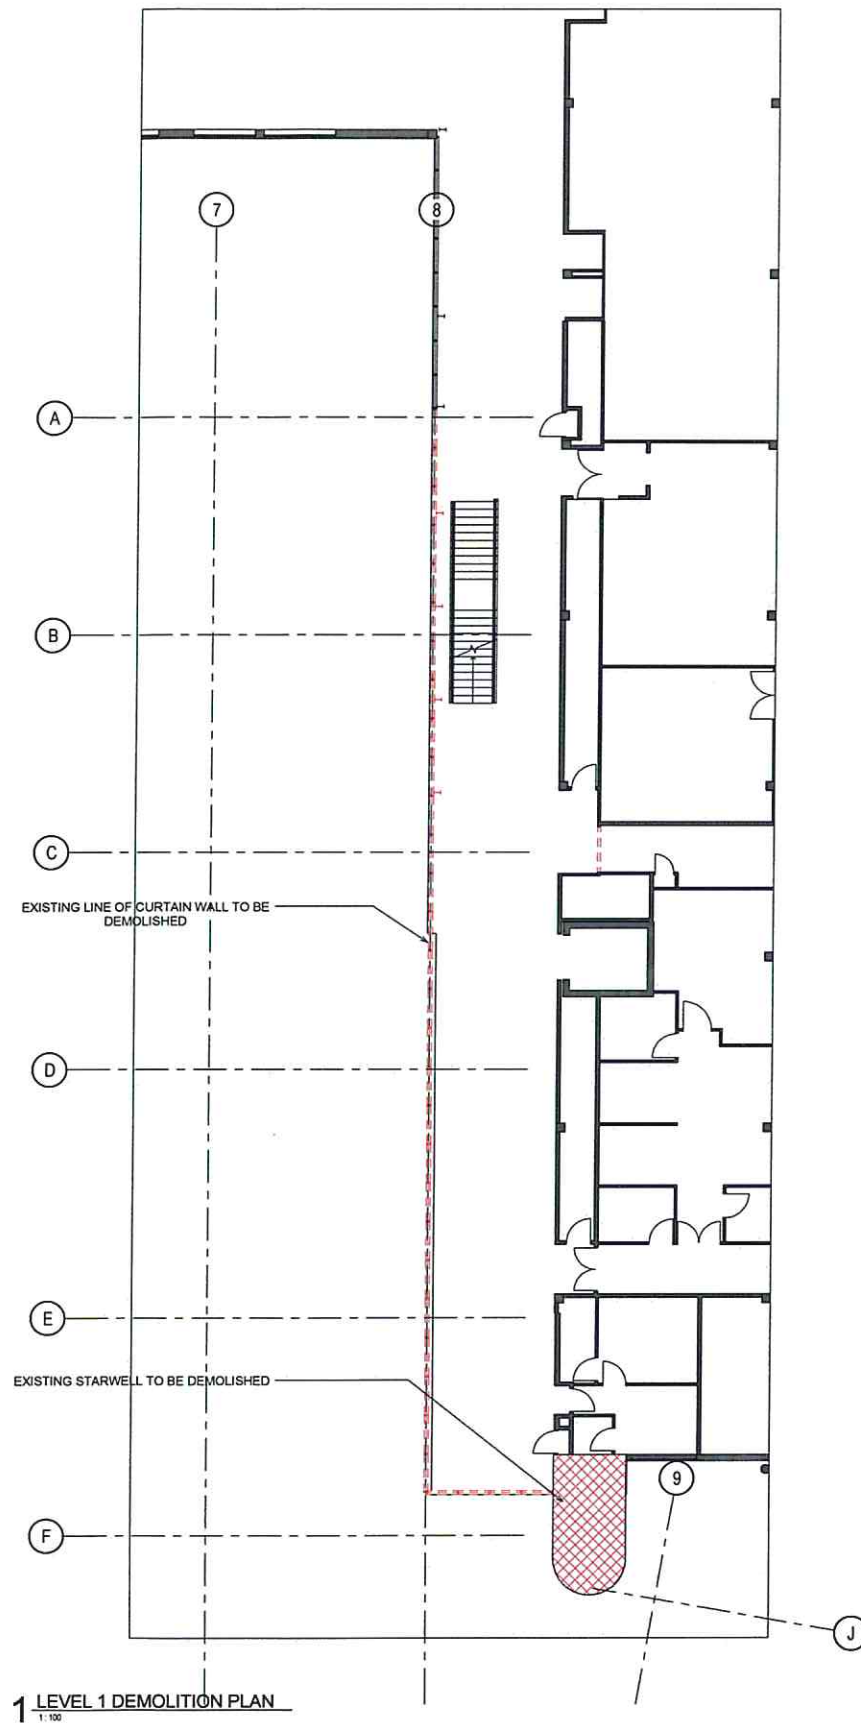

NSW GOVERNMENT
Planning

Issued under the Environmental Planning and Assessment Act 1979

Approved Application No. **MP 11-0012**

granted on t.e. **26 JULY 2012**

Signed **[Signature]**

Sheet No. **3** of **19**

FOR INFORMATION

KEY PLAN

NORTH

NOTES

1. DO NOT SCALE DRAWINGS. WRITTEN DIMENSIONS GOVERN.
2. ALL DIMENSIONS ARE IN MILLIMETRES UNLESS NOTED OTHERWISE.
3. ALL DIMENSIONS SHALL BE VERIFIED ON SITE BEFORE PROCEEDING WITH THE WORK. HASSELL SHALL BE NOTIFIED IN WRITING OF ANY DISCREPANCIES.
4. THIS DRAWING MUST BE READ IN CONJUNCTION WITH ALL RELEVANT CONTRACTS, SPECIFICATIONS, REPORTS AND DRAWINGS.

© COPYRIGHT OF THIS DRAWING IS VESTED IN HASSELL LIMITED
2010 HASSELL LIMITED

Rev	Description	Date	Rev	Description	Date
01	ISSUED FOR SCHEME DESIGN	20.12.2011			
02	ISSUED FOR PART 3A APPROVAL	25.01.2012			

CLIENT

CONSULTANT

aurecon PROJECT MANAGEMENT
AURECON CONSULTANTS PTY LTD
PORT MACQUARIE NSW

enstruct STRUCTURAL & CIVIL SERVICES
ENSTRUCT CONSULTANTS PTY LTD
LEVEL 4, 1 QUEEN ST
MELBOURNE VIC 3000

ACOR HYDRAULIC & FIRE SERVICES
ACOR CONSULTANTS PTY LTD
LEVEL 1, 24 FALCON STREET
CHERRY HILL NSW 2186

CONSULTANT

MECHANICAL SERVICES
UNION LA
LEVEL 7, 887 PACIFIC HIGHWAY
SLEEDWARDS NSW 2285

ELECTRICAL SERVICES
WOOD & SHEDDEN ENGINEERS
LEVEL 3, 44-46 PACIFIC HIGHWAY
SLEEDWARDS NSW 2285

TRAFFIC CONSULTANTS
TTW
44 CHANDOS ST
SLEEDWARDS NSW 2285

PRINCIPAL DESIGN CONSULTANT

HASSELL LTD ACN 007 711 435
88 CUMBERLAND STREET SYDNEY NSW 2000
AUSTRALIA
SYDNEY@HASSELLSTUDIO.COM
T 61 2 9273 2300 F 61 2 9273 2345

HASSELL

PROJECT

PORT MACQUARIE HOSPITAL EXPANSION
Wrights Rd, Port Macquarie NSW 2444, Australia

DRAWING TITLE

DEMOLITION PLAN - LEVEL 1-3


STATUS		JOB NO.	
FOR APPROVAL	003145		
SCALE AT A4	1:100	DRAWN	MD
		CO-ORDINATED	MD
		CHECKED	GS
		APPROVED	GS
DISC	DWG NO	LEVEL	REGION
AR 0021	LX	S1	SD
		STAGE	ISSUE
			02

Original Sheet Size A0 - 1188 x 841mm



Level 2 Departmental Key

- Emergency Unit
- Emergency Unit - Circulation
- Engineering
- Existing
- Future Area
- Operating Suite
- Operating Suite - Circulation
- Peri-operative Area
- Peri-operative Area - Circulation
- Shared
- Travel
- Vertical Circulation

 

Issued under the Environmental Planning and Assessment Act 1979

Approved Application No. **MP 4-0012**
 granted on the **26 JULY 2012**
 Signed **[Signature]**
 Sheet No. **5** of **19**

1 LEVEL 2 - DEPARTMENTAL PLAN
1:200

FOR INFORMATION

KEY PLAN

NORTH

NOTES

1. DO NOT SCALE DRAWINGS. WRITTEN DIMENSIONS GOVERN.

2. ALL DIMENSIONS ARE IN MILLIMETRES UNLESS NOTED OTHERWISE.

3. ALL DIMENSIONS SHALL BE VERIFIED ON SITE BEFORE PROCEEDING WITH THE WORK. HASSELL SHALL BE NOTIFIED IN WRITING OF ANY DISCREPANCIES.

4. THIS DRAWING MUST BE READ IN CONJUNCTION WITH ALL RELEVANT CONTRACTS, SPECIFICATIONS, REPORTS AND DRAWINGS.

© COPYRIGHT OF THIS DRAWING IS VESTED IN HASSELL LIMITED 2010 HASSELL LIMITED

THIS DRAWING IS AN UNCONTROLLED COPY UNLESS NOTED OTHERWISE

1

ISSUED FOR SCHEMATIC DESIGN

20/12/2011

C

Update to User Group Comments & Plant area amended to consultant input

29/11/2011

A

FOR INFORMATION

27/10/2011

B

UPDATE SD USER GROUP No.3

10/11/2011

Rev

Description

Date

Rev

Description

Date

Rev

Description

Date

Rev

Description

Date

CONSULTANT

aurecon

PROJECT MANAGEMENT

AURECON CONSULTANTS PTY LTD
PORT MACQUARIE NSW

enstruct

STRUCTURAL & CIVIL SERVICES

ENSTRUCT CONSULTANTS PTY LTD
LEVEL 4, 5 GLEN ST
MILSONA POINT NSW 2441

ACOR

HYDRAULIC & FIRE SERVICES

ACOR CONSULTANTS PTY LTD
LEVEL 1, 24 FALCON STREET
CHOWS VEST NSW 2486

CLIENT

NSW GOVERNMENT

Health Infrastructure

HEALTH INFRASTRUCTURE

NSW HEALTH

CONSULTANT

MECHANICAL SERVICES

LMDV LAB
LEVEL 1, 807 PACIFIC HIGHWAY
ST LEONARDS NSW 2080

ELECTRICAL SERVICES

WOOD & SHINE ENGINEERS
LEVEL 3, 404-406 PACIFIC HIGHWAY
ST LEONARDS NSW 2080

TRAFFIC CONSULTANTS

TTC
48 CHANDOS ST
ST LEONARDS NSW 2080

PRINCIPAL DESIGN CONSULTANT

HASSELL LTD ACN 007 711 435
88 CUMBERLAND STREET SYDNEY NSW 2000
AUSTRALIA
SYDNEY@HASSELLSTUDIO.COM
T 61 2 9275 2000 F 61 2 9275 2345

HASSELL

PROJECT

PORT MACQUARIE HOSPITAL EXPANSION

Wrights Rd, Port Macquarie NSW 2444, Australia

DRAWING TITLE

LEVEL 2 - DEPARTMENTAL PLAN

STATUS

SCHEMATIC DESIGN

JOB NO

003145

SCALE AT A4

1:200

DRAWN

HASSELL/WJA

CHECKED

KM

APPROVED

BC

DISC

200

LEVEL

L2

REGION

OP

STAGE

SD

ISSUE

01

01/12/2011 2:18:31 PM

CLM/RENT/PROJECT/ADMIN/STUDIO/1.100



1 LEVEL 3 - DEPARTMENTAL PLAN
1:200

NSW GOVERNMENT
Planning

Issued under the Environmental Planning and Assessment Act 1979

Approved Application No. **MP 11-0012**

granted on 26 JULY 2012

Signed *[Signature]*

Sheet No. **6** of **19**


FOR INFORMATION

KEY PLAN	NOTES 1. DO NOT SCALE DRAWINGS. WRITTEN DIMENSIONS GOVERN. 2. ALL DIMENSIONS ARE IN MILLIMETRES UNLESS NOTED OTHERWISE. 3. ALL DIMENSIONS SHALL BE VERIFIED ON SITE BEFORE PROCEEDING WITH THE WORK. HASSELL SHALL BE NOTIFIED IN WRITING OF ANY DISCREPANCIES. 4. THIS DRAWING MUST BE READ IN CONJUNCTION WITH ALL RELEVANT CONTRACTS, SPECIFICATIONS, REPORTS AND DRAWINGS.	1:200		20/12/2011		29/11/2011		27/10/2011		10/11/2011	
		ISSUED FOR SCHEMATIC DESIGN Update to User Group Comments & Plant area amended to consultant input.		FOR INFORMATION UPDATE SD USER GROUP No.3		Rev		Description		Date	
THIS DRAWING IS AN UNCONTROLLED COPY UNLESS NOTED OTHERWISE											

CONSULTANT aurecon PROJECT MANAGEMENT ALFRECON CONSULTANTS PTY LTD PORT MACQUARIE NSW	CONSULTANT enstruct STRUCTURAL & CIVIL SERVICES ENSTRUCT CONSULTANTS PTY LTD LEVEL 4, 3 GLEN ELLIOTT MILSON POINT NSW 2061	CONSULTANT MECHANICAL SERVICES UNION LIA LEVEL 7, 881 PACIFIC HIGHWAY ST LEONARDS NSW 2085	CONSULTANT ELECTRICAL SERVICES WOOD & SHEDDEN ENGINEERS LEVEL 2, 80-88 PACIFIC HIGHWAY ST LEONARDS NSW 2085	CONSULTANT TRAFFIC CONSULTANTS TTW 14 CHANDOS ST ST LEONARDS NSW 2085
CLIENT NSW GOVERNMENT Health Infrastructure HEALTH INFRASTRUCTURE NSW HEALTH				

PRINCIPAL DESIGN CONSULTANT HASSELL LTD ACN 027 711 435 88 CUMBERLAND STREET SYDNEY NSW 2000 AUSTRALIA SYDNEY@HASSELLSTUDIO.COM T 61 2 9273 2300 F 61 2 9273 2345	
PROJECT HASSELL	
PORT MACQUARIE HOSPITAL EXPANSION Wrights Rd, Port Macquarie NSW 2444, Australia	

DRAWING TITLE LEVEL 3 - DEPARTMENTAL PLAN			
STATUS SCHEMATIC DESIGN	JOB NO 003145		
SCALE AT A3 1:200	DRAWN HASSELL		
CO-ORDINATED WA	CHECKED KM		
APPROVED BC	DATE AR 2012		
LEVEL L3	REGION OP		
STAGE SD	ISSUE 01		

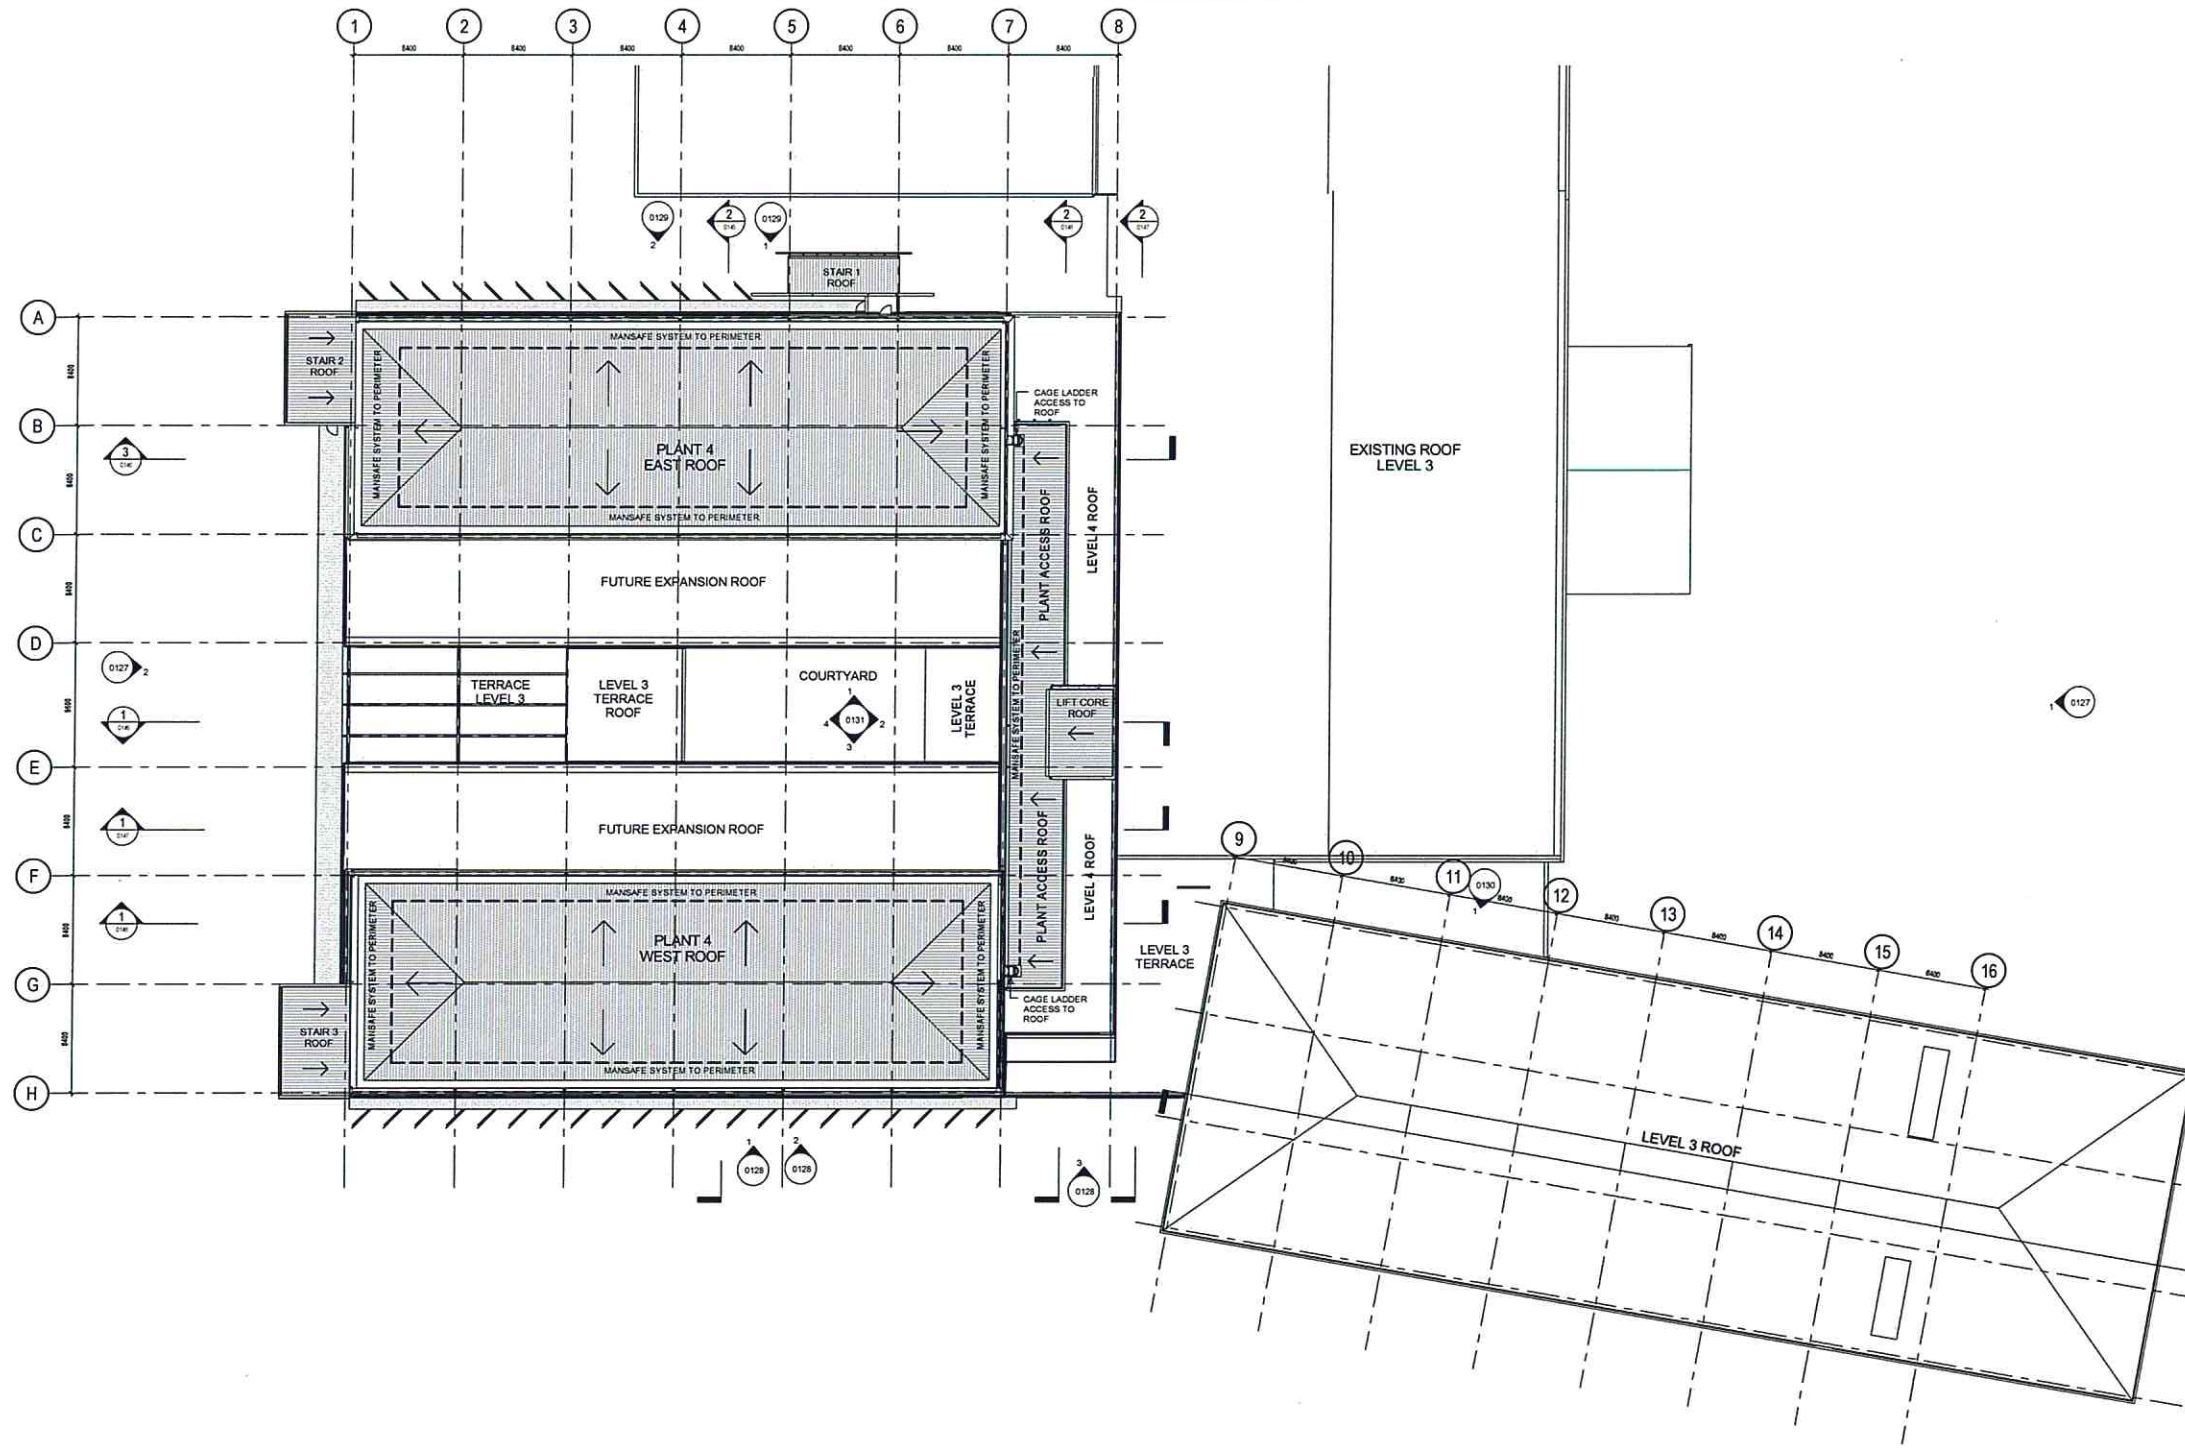

NSW GOVERNMENT
Planning

Issued under the Environmental Planning and Assessment Act 1979

Approved Application No. **MP 11-0012**


granted on the **26 JULY 2012**


Signed **[Signature]**

Sheet No. **7** of **19**


1 GENERAL ARRANGEMENT PLAN - LEVEL ROOF
1:200

FOR INFORMATION

 
KEY PLAN  EXISTING PMBH	NORTH  NOTES 1. DO NOT SCALE DRAWINGS. WRITTEN DIMENSIONS GOVERN. 2. ALL DIMENSIONS ARE IN MILLIMETRES UNLESS NOTED OTHERWISE. 3. ALL DIMENSIONS SHALL BE VERIFIED ON SITE BEFORE PROCEEDING WITH THE WORK. HASSELL SHALL BE NOTIFIED IN WRITING OF ANY DISCREPANCIES. 4. THIS DRAWING MUST BE READ IN CONJUNCTION WITH ALL RELEVANT CONTRACTS, SPECIFICATIONS, REPORTS AND DRAWINGS.	04 ISSUED FOR APPROVAL	06.02.2012 25.01.2012 29.12.2011	Date Rev Description Date Rev Description Date Rev Description Date Rev Description Date Rev Description Date Rev Description	CONSULTANT  PROJECT MANAGEMENT 118 MILITARY RD, NEUTRAL BAY NSW 2086  STRUCTURAL & CIVIL SERVICES ENRUCT CONSULTANTS PTY LTD LEVEL 4, 3 GLEN ST MILSONS POINT NSW 2061  HYDRAULIC & FIRE SERVICES ACOR CONSULTANTS PTY LTD LEVEL 1, 24 FALCON STREET CROWNS NEST NSW 2068 CLIENT  Health Mid North Coast Local Health Network  Health Infrastructure	CONSULTANT  MECHANICAL SERVICES VACHN LIA LEVEL 7, 807 PACIFIC HIGHWAY SILVERDALE NSW 2085  ELECTRICAL SERVICES WOOD & GREVE ENGINEERS LEVEL 3, 85A-88 PACIFIC HIGHWAY SILVERDALE NSW 2085  TRAFFIC CONSULTANTS TTW 44 CHANDOS ST SILVERDALE NSW 2085	PRINCIPAL DESIGN CONSULTANT HASSELL LTD ACN 007 711 435 88 CLIMBERLAND STREET SYDNEY NSW 2000 AUSTRALIA SYDNEY@HASSELLSTUDIO.COM T 61 2 9273 2300 F 61 2 9273 2345 HASSELL PROJECT PORT MACQUARIE HOSPITAL EXPANSION Wrights Rd, Port Macquarie NSW 2444, Australia	DRAWING TITLE GENERAL ARRANGEMENT PLAN - LEVEL RF STAGE FOR APPROVAL JOB NO. 003145 SCALE AT AS 1:200 DRAWN ST CO-ORDINATED GS CHECKED GS APPROVED GS DWG NO AR 0104 LEVEL LRF REGION OP WEEK 04 Original Sheet Size A0-1180 x 841mm	
		03 ISSUED FOR PART 3A APPROVAL							02 ISSUED FOR PART 3A APPROVAL - DRAFT
		02 ISSUED FOR PART 3A APPROVAL - DRAFT							01 ISSUED FOR SCHEME DESIGN
		01 ISSUED FOR SCHEME DESIGN							01 ISSUED FOR SCHEME DESIGN

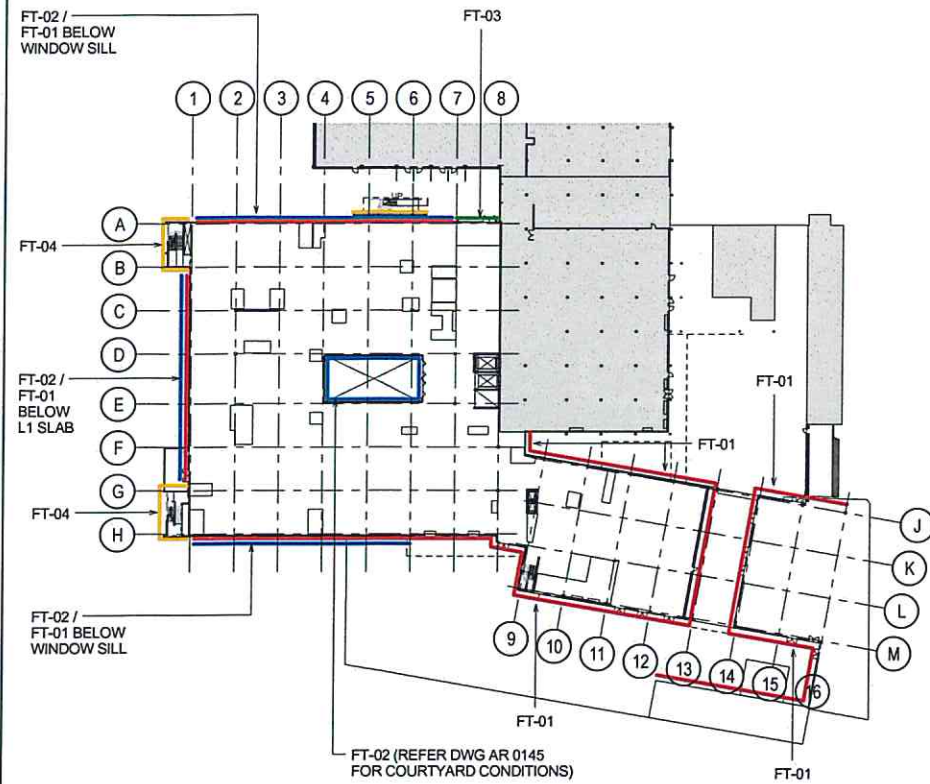


① FLOOR PLAN - LEVEL 1 - FACADE TYPES
1:500

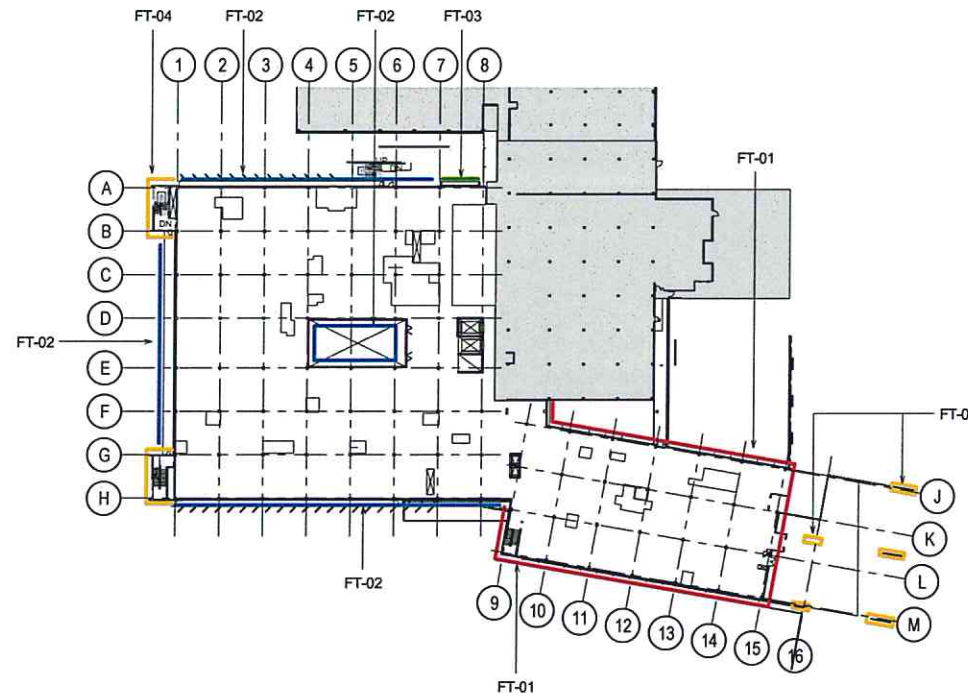

② FLOOR PLAN - LEVEL 2 - FACADE TYPES
1:500

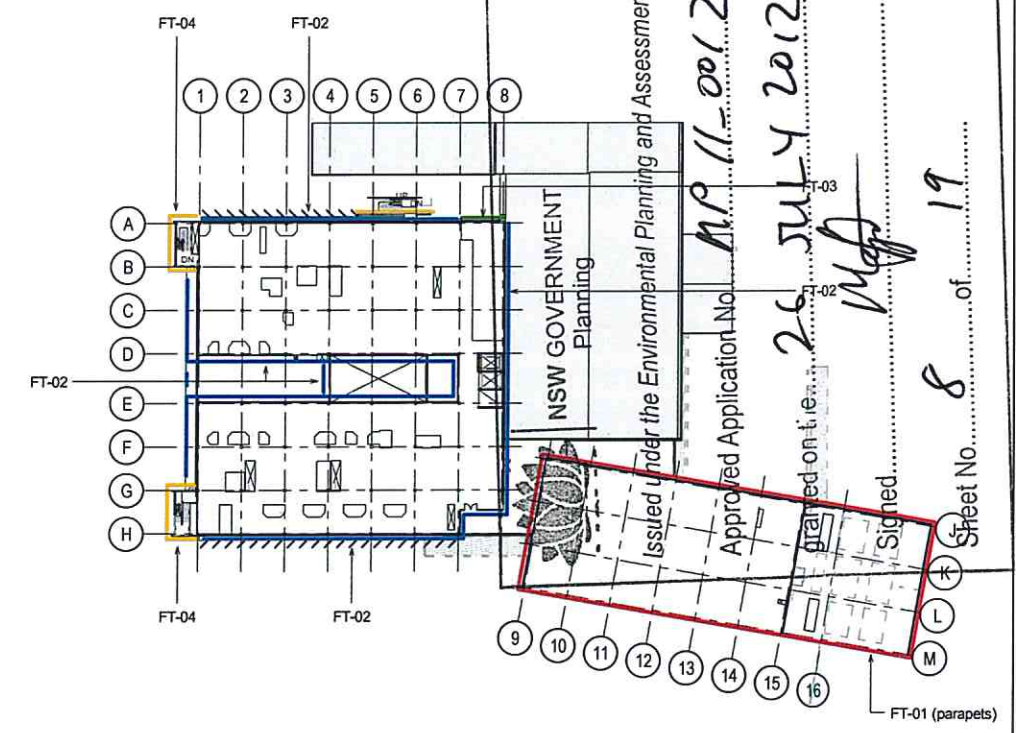

③ FLOOR PLAN - LEVEL 3 - FACADE TYPES
1:500

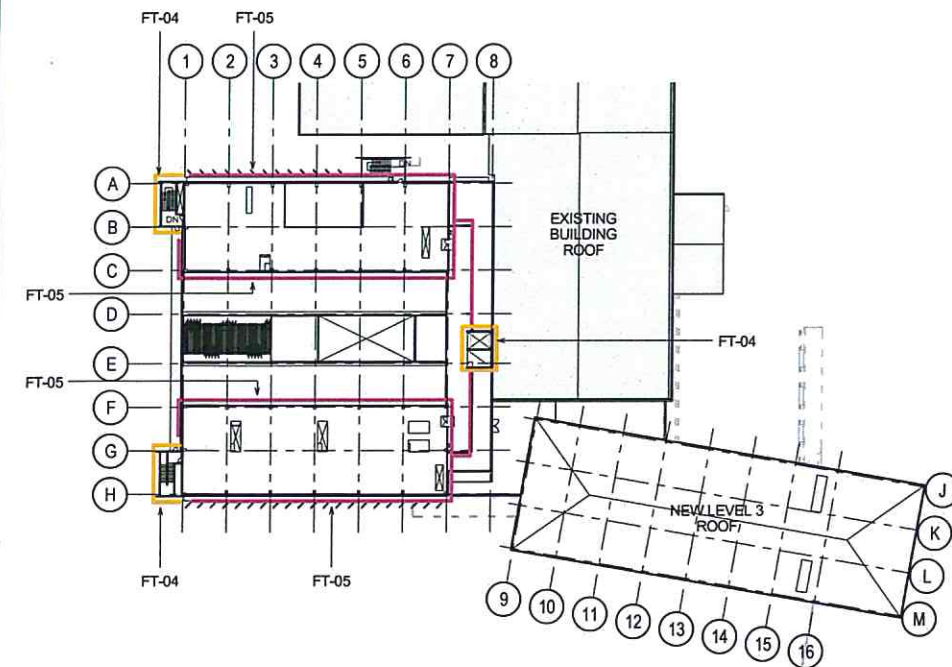

④ FLOOR PLAN - LEVEL 4 - FACADE TYPES
1:500

PORT MACQUARIE BASE HOSPITAL EXTENSION					
A800 - FACADE TYPES SCHEDULE - REV 3 25/03/2012					
CODE	TYPE	COMPONENTS	COMPONENT CODE	LOCATION	ISSUE

FT-01	Facade Type 1	Precast Concrete cladding panels	CON-01 / PNT-01	Main Building - E, W, N Facades (Level 1) Emergency Department Building - E, W, S Facades (Level 2)	
		Window System	WIN-01A	Emergency Department Building - E, W, Facades (Level 2)	
		Window System	WIN-01B	Emergency Department Building - East Facade (Level 1)	
		Sunshade screen	SUN-03	Emergency Department Building - E, W Facades (Level 2)	
FT-02	Facade Type 2	Metal composite panel cladding	EL-01	Main Building - E, W, N, S and Interior Courtyard Facades (Levels 1, 2 and 3)	
		Window System	WIN-02A	Main Building - E, W, N, and Interior Courtyard Facades (Levels 1, 2 and 3)	
		Window System	WIN-02B	Main Building - W and S Facades (Level 3)	
		Sunshade horizontal screen / walkway	SUN-01	Main Building - E, W, N Facades (Levels 1, 2 and 3)	
		Sunshade vertical screens	SUN-02	Main Building - E and W Facades (Levels 1, 2 and 3)	
FT-03	Facade Type 3	Metal composite panel cladding	EL-01	Main Building, Atrium Facade (Levels 1, 2 and 3)	
		Glass Wall System	WIN-03		
FT-04	Facade Type 4	Structural Precast Concrete panels	CON-04 / PNT-01	External egress stairs 1, 2, 3	
		Insitu Concrete Walls	CON-03 / PNT-01	Lift Shaft	
FT-05	Facade Type 5	Exterior Wall System	EL-05	Plant Rooms Generally (Level 4)	
		Ventilation Louvre System	LVR-05		

EXISTING BUILDING

THIS DRAWING TO BE PRINTED IN COLOUR ONLY

FOR INFORMATION

KEY PLAN

NOTES

1. DO NOT SCALE DRAWINGS. WRITTEN DIMENSIONS GOVERN.
2. ALL DIMENSIONS ARE IN MILLIMETRES UNLESS NOTED OTHERWISE.
3. ALL DIMENSIONS SHALL BE VERIFIED ON SITE BEFORE PROCEEDING WITH THE WORK. HASSELL SHALL BE NOTIFIED IN WRITING OF ANY DISCREPANCIES.
4. THIS DRAWING MUST BE READ IN CONJUNCTION WITH ALL RELEVANT CONTRACTS, SPECIFICATIONS, REPORTS AND DRAWINGS.

© COPYRIGHT OF THIS DRAWING IS VESTED IN HASSELL LIMITED 2010 HASSELL LIMITED.

THIS DRAWING IS AN UNCONTROLLED COPY. UNLESS NOTED OTHERWISE.

Rev	Description	Date	Rev	Description	Date
01	ISSUED FOR PART 3A APPROVAL	14.06.2012			
02	ISSUED FOR PART 3A APPROVAL	25.01.2012			
03	ISSUED FOR SCHEME DESIGN	20.12.2011			

CONSULTANT

aurecon PROJECT MANAGEMENT
116 MILITARY RD, NEUTRAL BAY NSW 2090

enstruct STRUCTURAL & CIVIL SERVICES
ENSTRUCT CONSULTANTS PTY LTD
LEVEL 4, 1 QUEEN ST
MILSON POINT NSW 2061

ACOR HYDRAULIC & FIRE SERVICES
ACOR CONSULTANTS PTY LTD
LEVEL 1, 24 FALCON STREET
CHERRY HILL NSW 2068

CLIENT

NSW Health Mid North Coast Local Health Network

CONSULTANT

MECHANICAL SERVICES
LAWRY LIA
LEVEL 1, 887 PACIFIC HIGHWAY
ST LEONARDS NSW 2085

ELECTRICAL SERVICES
WOOD & SPENCE ENGINEERS
LEVEL 2, 854-86 PACIFIC HIGHWAY
ST LEONARDS NSW 2085

TRAFFIC CONSULTANTS
TTC
27/11
ST LEONARDS NSW 2085

PRINCIPAL DESIGN CONSULTANT

HASSELL LTD ACN 007 711 435
88 CUMBERLAND STREET SYDNEY NSW 2000
AUSTRALIA
SYDNEY@HASSELLSTUDIO.COM
T 61 2 9273 2300 F 61 2 9273 2345

PROJECT


PORT MACQUARIE HOSPITAL EXPANSION
Wrights Rd, Port Macquarie NSW 2444, Australia

DRAWING TITLE


FACADE TYPES - REFERENCE PLANS

STAGE	FOR APPROVAL	JOB NO
SCALE AT AS	As	003145
DRAWN	AH	
CO-ORDINATED	IK	
CHECKED	GS	
APPROVED	GS	
DATE	NO	
LEVEL	REGION	
AR 0125	LX	03


Original Sheet Size A0 - 1188 x 841mm

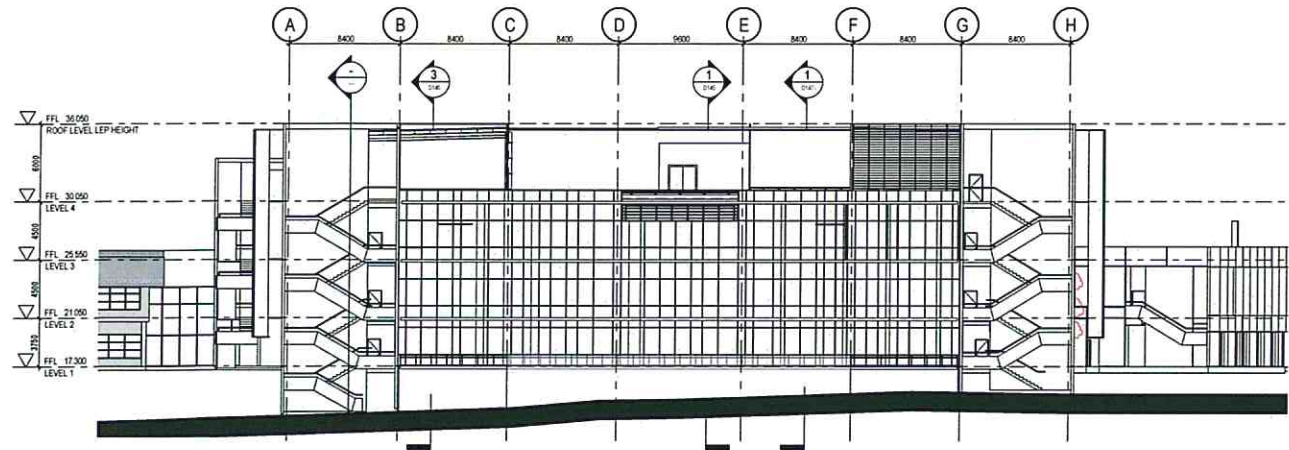


1 ELEVATION - NORTH
1:200

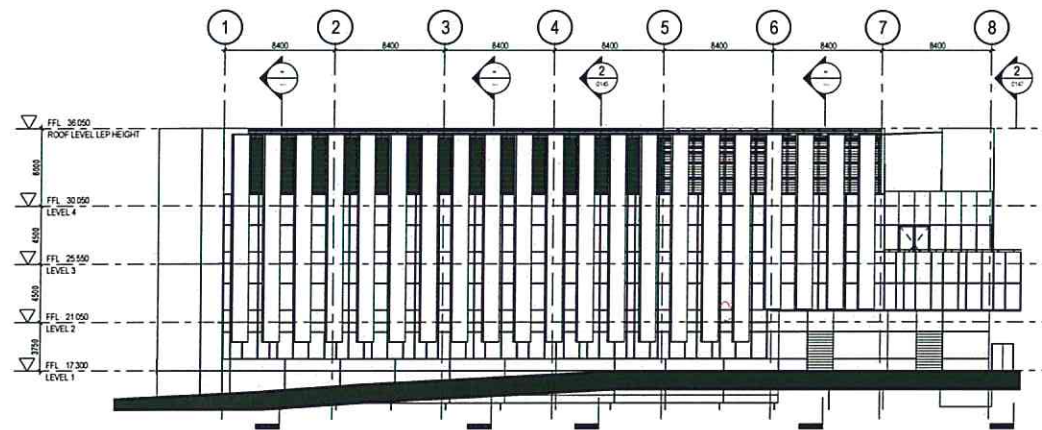


3 ELEVATION - WEST 1
1:200

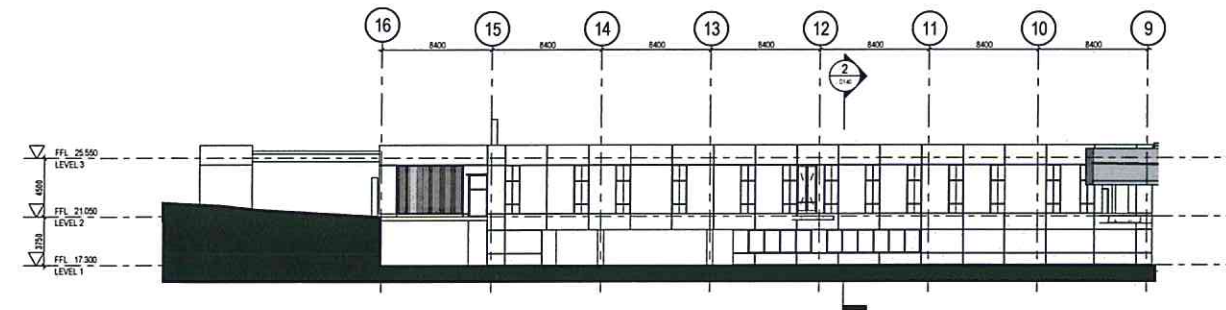


5 ELEVATION - EAST 1
1:200

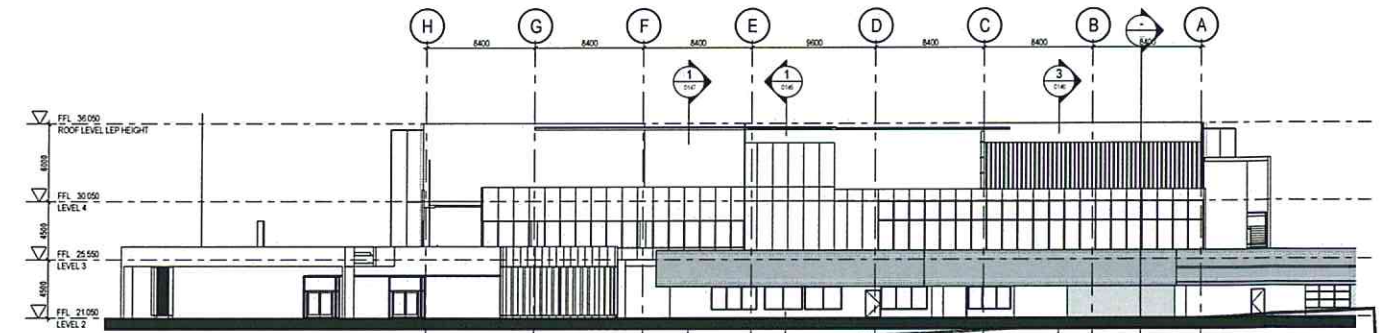

2 ELEVATION - SOUTH
1:200

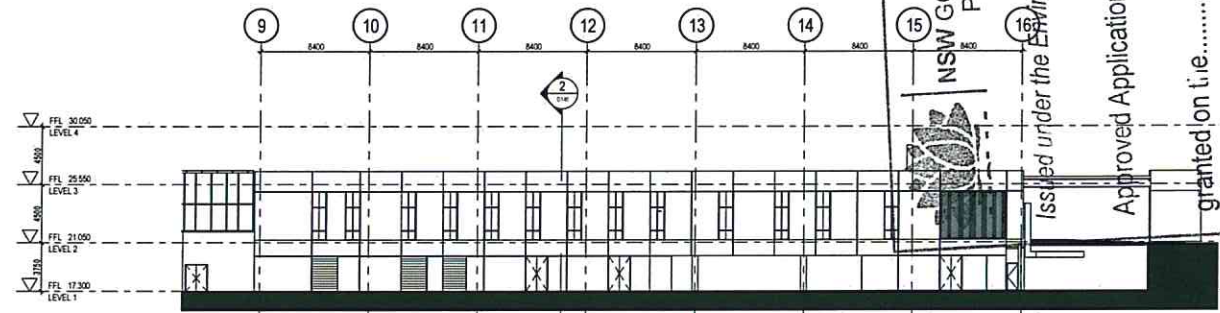

4 ELEVATION - WEST 2
1:200

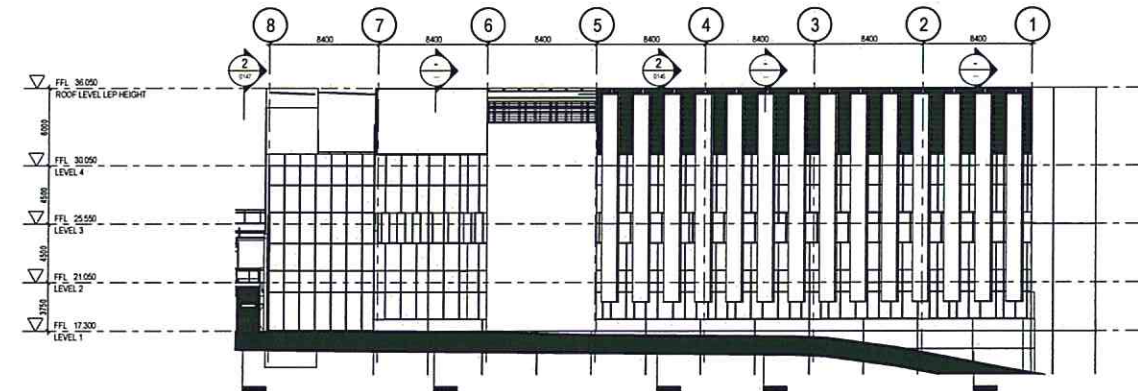

6 ELEVATION - EAST 2
1:200

NSW GOVERNMENT
Planning
Issued under the Environmental Planning and Assessment Act 1979
Approved Application No. MP11-0012
granted on the 26 JULY 2012
Signed: [Signature]
Sheet No. 9 of 19

FOR INFORMATION

KEY PLAN
EXISTING PHIBH
1 2 3 4 5 6

NORTH

NOTES
1. DO NOT SCALE DRAWINGS. WRITTEN DIMENSIONS GOVERN.
2. ALL DIMENSIONS ARE IN MILLIMETRES UNLESS NOTED OTHERWISE.
3. ALL DIMENSIONS SHALL BE VERIFIED ON SITE BEFORE PROCEEDING WITH THE WORK. HASSELL SHALL BE NOTIFIED IN WRITING OF ANY DISCREPANCIES.
4. THIS DRAWING MUST BE READ IN CONJUNCTION WITH ALL RELEVANT CONTRACTS, SPECIFICATIONS, REPORTS AND DRAWINGS.

© COPYRIGHT OF THIS DRAWING IS VESTED IN HASSELL LIMITED
2010 HASSELL LIMITED

Rev	Description	Date	Rev	Description	Date
02	ISSUED FOR PART 3A APPROVAL	20.01.2012			
01	ISSUED FOR SCHEME DESIGN	20.12.2011			
01	ISSUED FOR INFORMATION	22.11.2011			

CONSULTANT
aurecon
PROJECT MANAGEMENT
ALPHEON CONSULTANTS PTY LTD
PORT MACQUARIE NSW

CONSULTANT
enstruct
STRUCTURAL & CIVIL SERVICES
ENSTRUCT CONSULTANTS PTY LTD
LEVEL 4, 1/200 ST
MILSONS POINT NSW 2061

CONSULTANT
ACOR
HYDRAULIC & PIRE SERVICES
ACOR CONSULTANTS PTY LTD
LEVEL 1, 24 FALCON STREET
CHOWS MEET NSW 2086

CONSULTANT
MECHANICAL SERVICES
LAWSON LIA
LEVEL 7, 885 PACIFIC HIGHWAY
ST LEONARDS NSW 2085

CONSULTANT
ELECTRICAL SERVICES
WOOD & GREVE ENGINEERS
LEVEL 2, 65-67 PACIFIC HIGHWAY
ST LEONARDS NSW 2086


CONSULTANT
TRAFFIC CONSULTANTS
TTW
4 CHANCERY ST
ST LEONARDS NSW 2086

CLIENT
NSW GOVERNMENT
Health Infrastructure
HEALTH INFRASTRUCTURE
NSW HEALTH


PRINCIPAL DESIGN CONSULTANT
HASSELL LTD ACN 007 711 435
88 CUMBERLAND STREET SYDNEY NSW 2000
AUSTRALIA
SYDNEY@HASSELLSTUDIO.COM
T 61 2 9275 2300 F 61 2 9275 2345

PROJECT
HASSELL
PORT MACQUARIE HOSPITAL EXPANSION
Whighs Rd, Port Macquarie NSW 2444, Australia

DRAWING TITLE ELEVATIONS - SHEET 1					
STATUS FOR APPROVAL			JOB NO. 003145		
SCALE AT AS 1:200	DRAWN ST	CO-ORDINATED ST	CHECKED GS	APPROVED GS	
DRG: AR 0125	DWG NO: LX	REGION: X	STAGE: SD	ISSUE: 02	

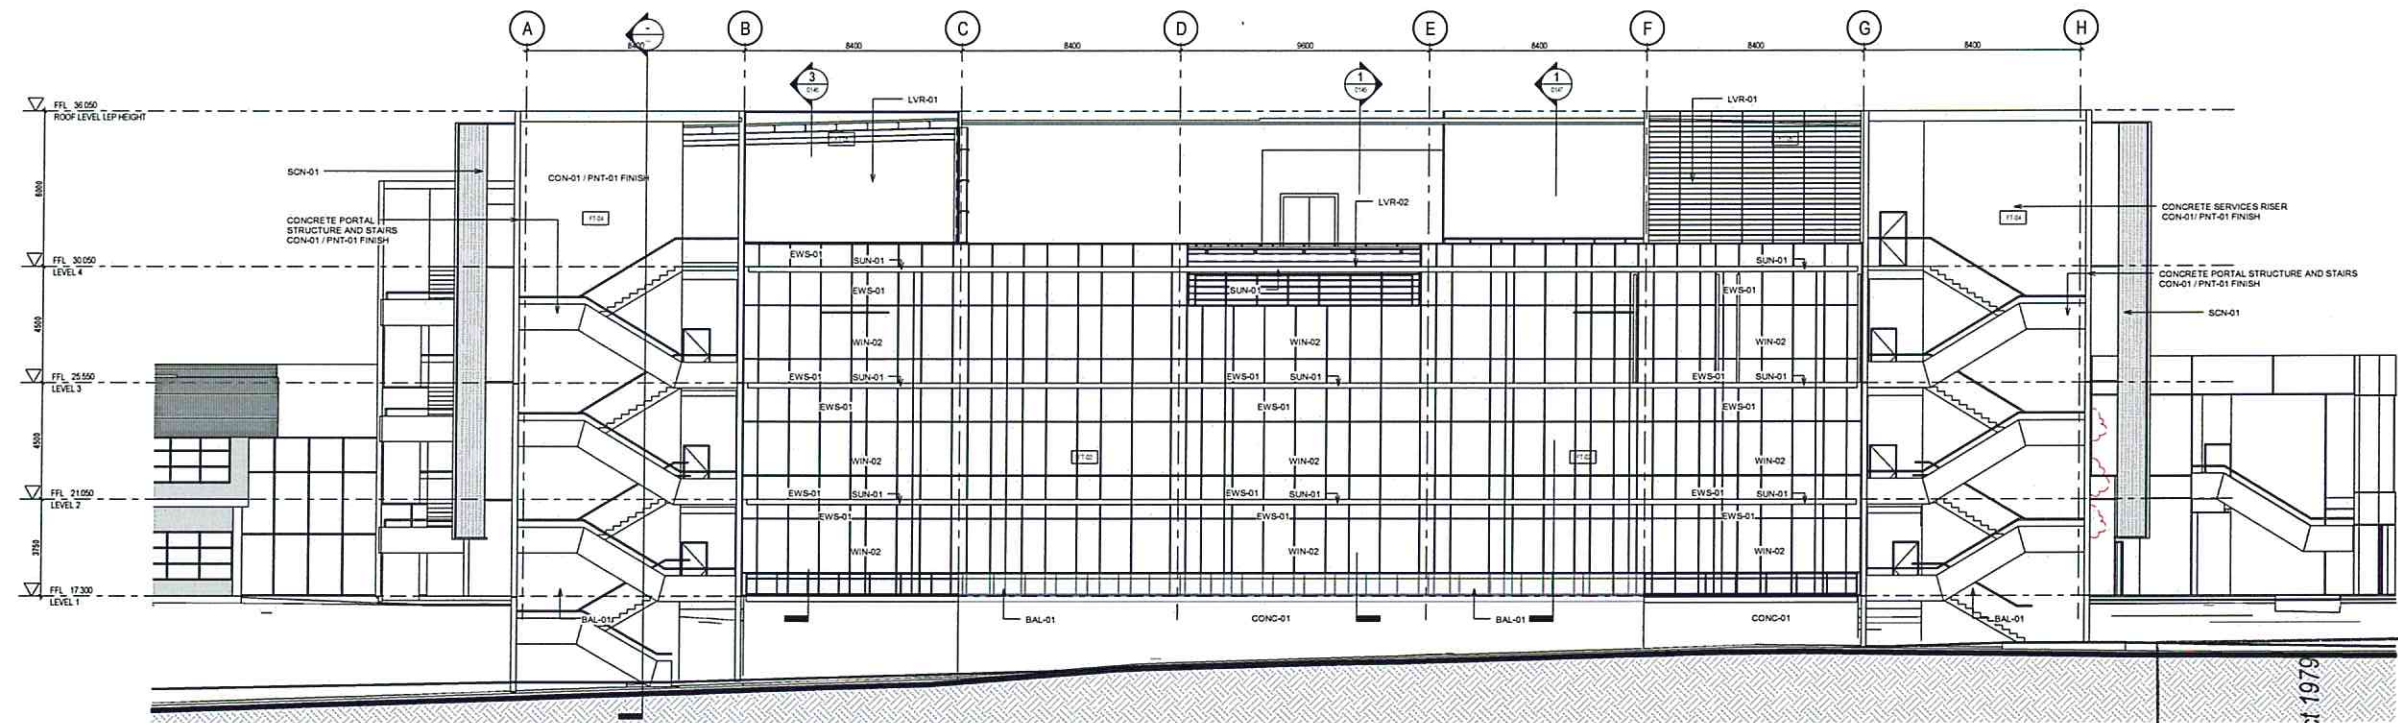

1 ELEVATION-NORTH
1:100

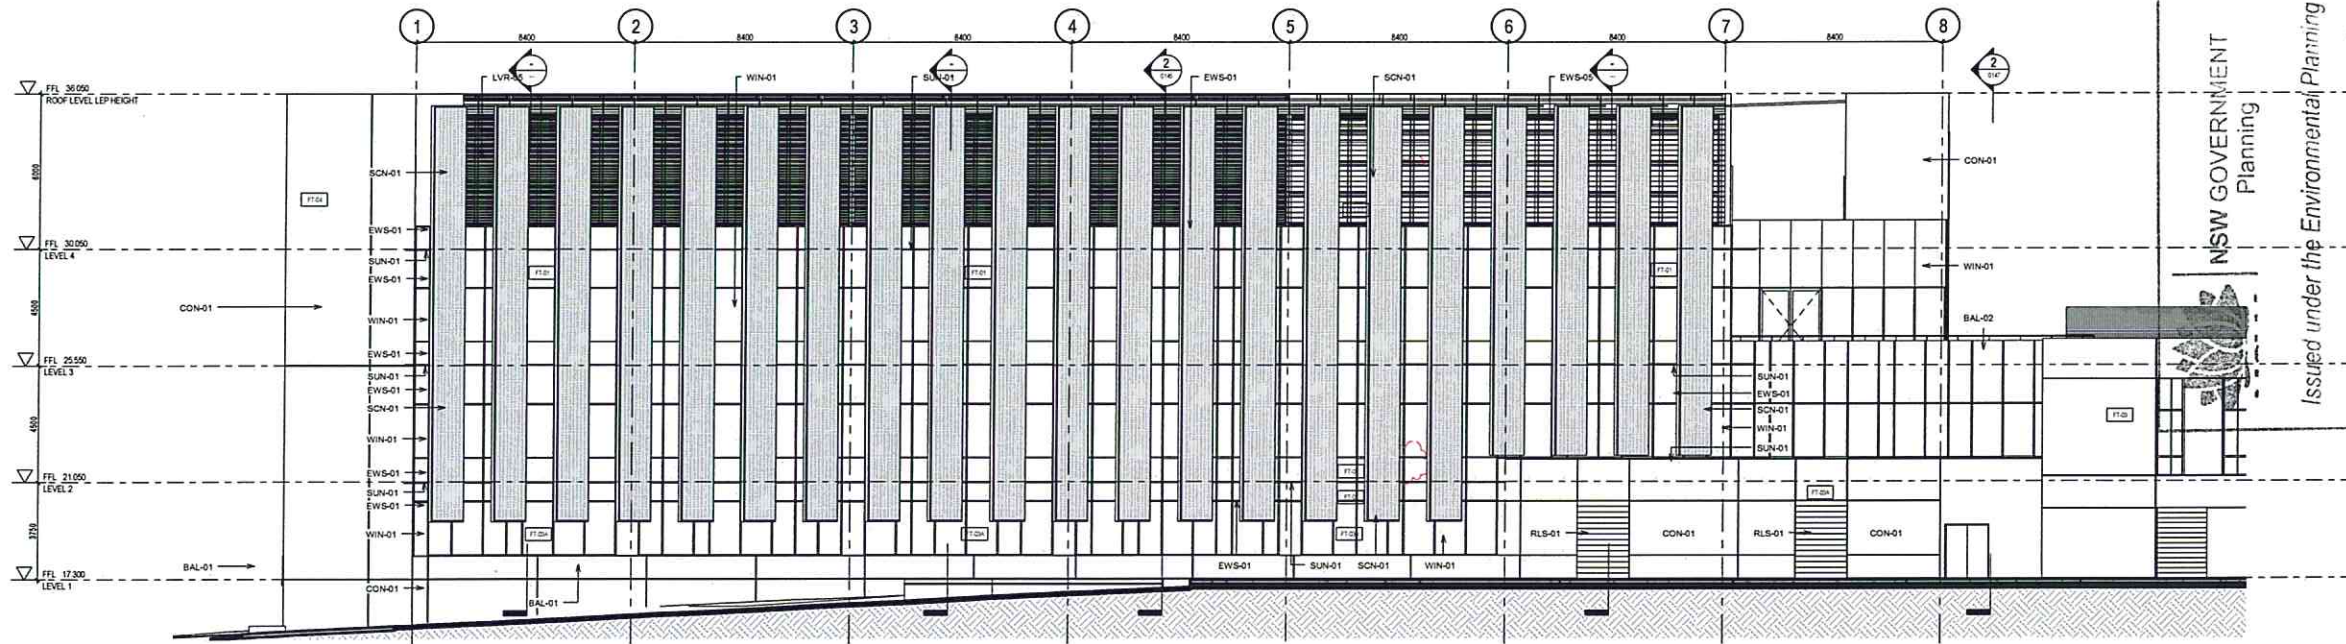

2 ELEVATION-WEST 1
1:100

NSW GOVERNMENT
Planning

Issued under the Environmental Planning and Assessment Act 1979


Approved Application No. MP 11/0012

granted on tie 26 JULY 2012

Signed [Signature]

Sheet No. 10 of 19

FOR INFORMATION

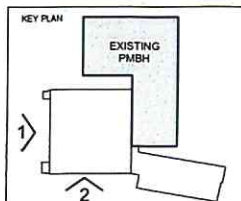

- NOTES
1. DO NOT SCALE DRAWINGS. WRITTEN DIMENSIONS GOVERN.
 2. ALL DIMENSIONS ARE IN MILLIMETRES UNLESS NOTED OTHERWISE.
 3. ALL DIMENSIONS SHALL BE VERIFIED ON SITE BEFORE PROCEEDING WITH THE WORK. HASSELL SHALL BE NOTIFIED IN WRITING OF ANY DISCREPANCIES.
 4. THIS DRAWING MUST BE READ IN CONJUNCTION WITH ALL RELEVANT CONTRACTS, SPECIFICATIONS, REPORTS AND DRAWINGS.

© COPYRIGHT OF THIS DRAWING IS VESTED IN HASSELL LIMITED
2010 HASSELL LIMITED

02

ISSUED FOR PART 3A APPROVAL
ISSUED FOR SCHEME DESIGN

25.01.2012
20.12.2011

Date

Rev

Description

Date

Rev

Description

Date

CLIENT
NSW GOVERNMENT
Health Infrastructure
NSW HEALTH


CONSULTANT
aurecon
PROJECT MANAGEMENT
AURECON CONSULTANTS PTY LTD
PORT MACQUARIE NSW
enstruct
STRUCTURAL & CIVIL SERVICES
ENSTRUCT CONSULTANTS PTY LTD
LEVEL 4, 250 RIVER ST
SYDNEY NSW 2000
ACOR
HYDRAULIC & FIRE SERVICES
ACOR CONSULTANTS PTY LTD
LEVEL 1, 24 FALCON STREET
CHICKS NEST NSW 2086

CONSULTANT
MECHANICAL SERVICES
LMWY LA
LEVEL 7, 887 PACIFIC HIGHWAY
SLEEDWARDS NSW 2086
ELECTRICAL SERVICES
WOOD & SPENCE ENGINEERS
LEVEL 8, 484-486 PACIFIC HIGHWAY
SLEEDWARDS NSW 2086
TRAFFIC CONSULTANTS
TTW
46 CHANCOS ST
SLEEDWARDS NSW 2086


PRINCIPAL DESIGN CONSULTANT
HASSELL LTD ACN 007 711 435
88 CUMBERLAND STREET SYDNEY NSW 2000
AUSTRALIA
SYDNEY@HASSELLSTUDIO.COM
T 61 2 9273 2300 F 61 2 9273 2345
HASSELL

DRAWING TITLE					
ELEVATIONS - SHEET 1					
STATUS			JOB NO.		
FOR APPROVAL			003145		
SCALE AT AS	DRAWN	CO-ORDINATED	CHECKED	APPROVED	
1:100	ST	ST	GS	GS	
DISC	DWG NO	LEVEL	REGION	STAGE	ISSUE
AR	0127	LX	X	SD	02

25/01/2012 10:41:34 AM C:\Real Projects\303145_A_PLOT.dwg 4mm 1m

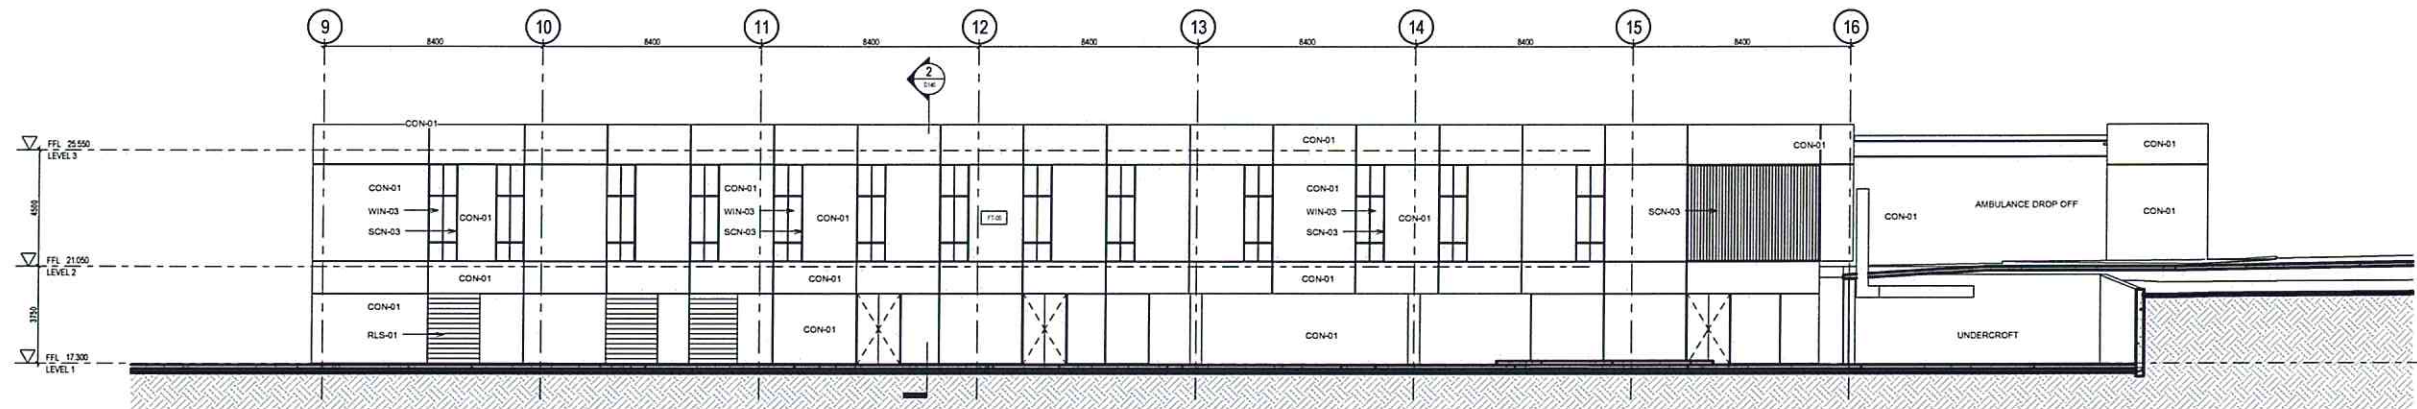

1 ELEVATION-WEST 2
1:100

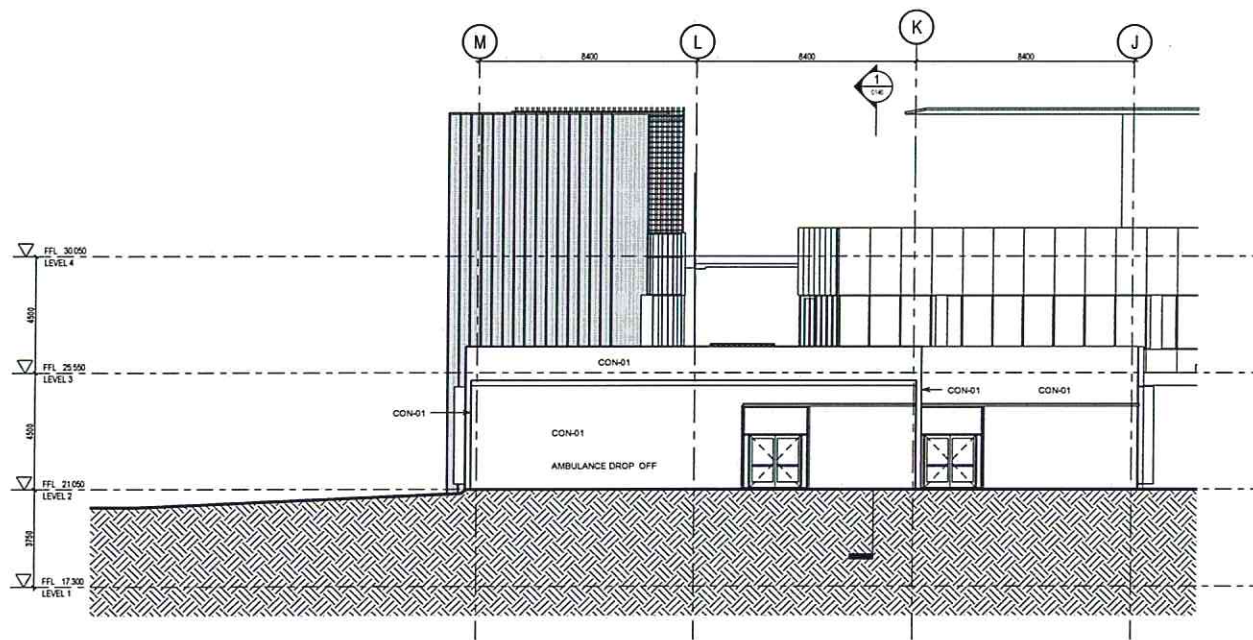

3 ELEVATION-SOUTH 1
1:100

NSW GOVERNMENT
Planning

Issued under the Environmental Planning and Assessment Act 1979

Approved Application No. **MP 11.0012**

granted on the **26 JULY 2012**

Signed **[Signature]**


Sheet No. **11** of **19**

FOR INFORMATION


KEY PLAN	NOTES 1. DO NOT SCALE DRAWINGS. WRITTEN DIMENSIONS GOVERN. 2. ALL DIMENSIONS ARE IN MILLIMETRES UNLESS NOTED OTHERWISE. 3. ALL DIMENSIONS SHALL BE VERIFIED ON SITE BEFORE PROCEEDING WITH THE WORK. HASSELL SHALL BE NOTIFIED IN WRITING OF ANY DISCREPANCIES. 4. THIS DRAWING MUST BE READ IN CONJUNCTION WITH ALL RELEVANT CONTRACTS, SPECIFICATIONS, REPORTS AND DRAWINGS.	25.01.2012				20.12.2011				20.12.2011			
		25.01.2012				20.12.2011				20.12.2011			
02 ISSUED FOR PART 3A APPROVAL		01 ISSUED FOR SCHEME DESIGN		01		01		01		01		01	
THIS DRAWING IS AN UNCONTROLLED COPY UNLESS NOTED OTHERWISE		

CLIENT NSW GOVERNMENT Health Infrastructure	CONSULTANT aurecon PROJECT MANAGEMENT AURECON CONSULTANTS PTY LTD PORT MACQUARIE NSW	CONSULTANT enstruct STRUCTURAL & CIVIL SERVICES ENSTRUCT CONSULTANTS PTY LTD LEVEL 4, 1 GLEN ELLIOTT MALDEN POINT NSW 2461	CONSULTANT MECHANICAL SERVICES LAKOW LAK LEVEL 7, 887 PACIFIC HIGHWAY GLEBE NSW 2060	CONSULTANT ELECTRICAL SERVICES WOOD & O'NEILL ENGINEERS LEVEL 2, 454-456 PACIFIC HIGHWAY GLEBE NSW 2060	CONSULTANT TRAFFIC CONSULTANTS TTW 48 CHANDLER ST GLEBE NSW 2060	PRINCIPAL DESIGN CONSULTANT HASSELL LTD ACN 007 711 405 68 CUMBERLAND STREET SYDNEY NSW 2000 AUSTRALIA SYDNEY@HASSELLSTUDIO.COM T 61 2 9273 2300 F 61 2 9273 2345
PROJECT PORT MACQUARIE HOSPITAL EXPANSION Wrights Rd, Port Macquarie NSW 2444, Australia						

DRAWING TITLE ELEVATIONS - SHEET 2					
STATUS FOR APPROVAL		JOB NO. 003145		SCALE AT A1 1:100	
DRAWN ST	CO-ORDINATED ST	CHECKED GS	APPROVED GS	DISC. DWG NO. AR 0128	
LEVEL LX	REGION X	STAGE SD	REVISION 02	Original Sheet Size A0 (1188 x 841mm)	

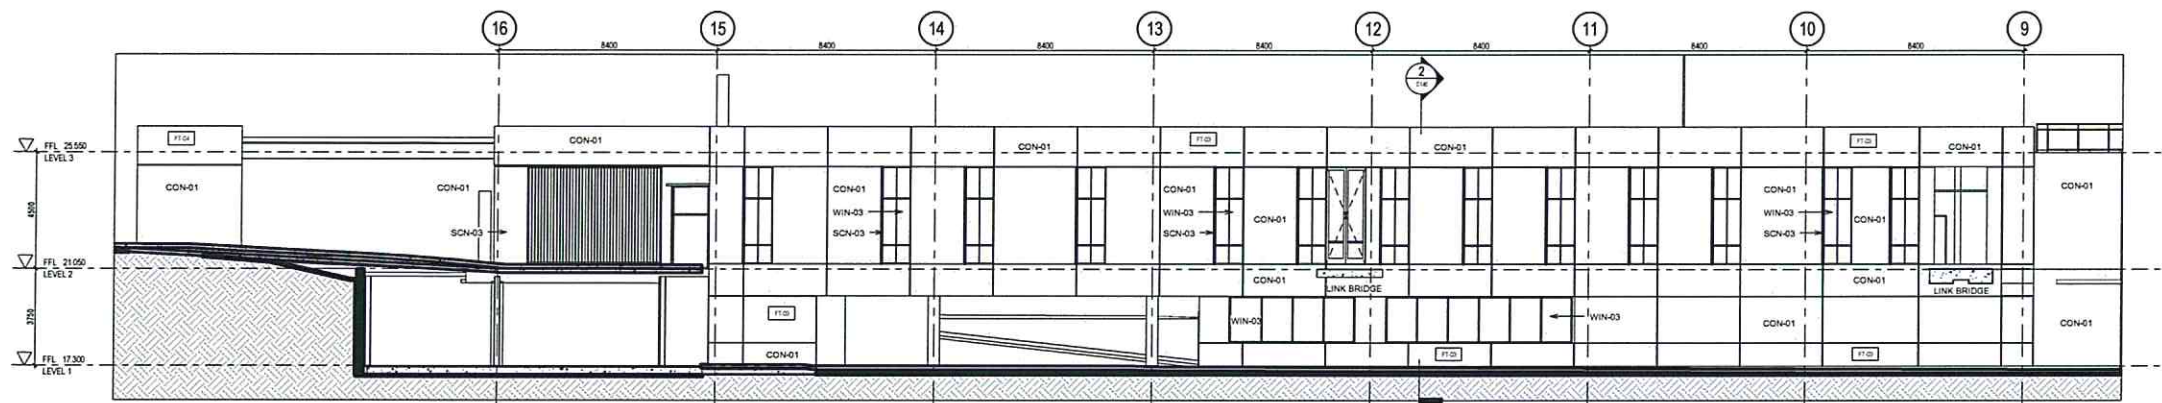

1 ELEVATION-EAST 1
1:100

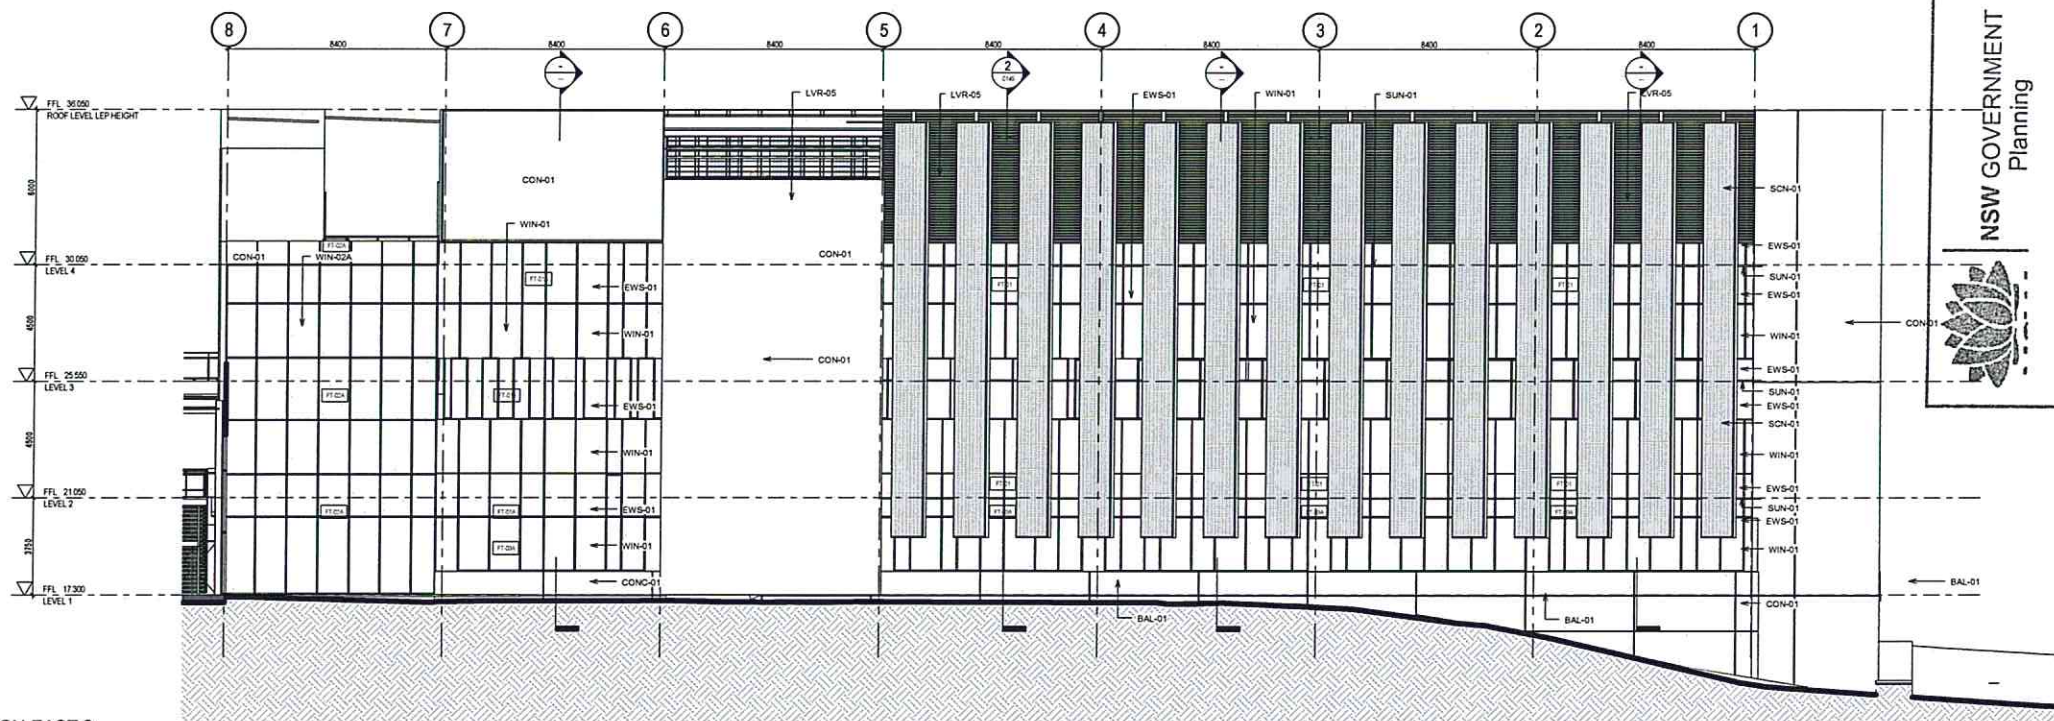


2 ELEVATION-EAST 2
1:100

NSW GOVERNMENT
Planning

Issued under the Environmental Planning and Assessment Act 1979

Approved Application No. **MP 11/0012**
granted on the **26 JULY 2012**
Signed *[Signature]*
Sheet No. **12** of **19**

FOR INFORMATION

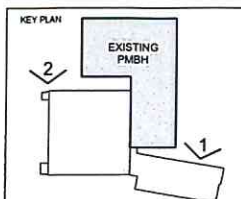

NOTES
1. DO NOT SCALE DRAWINGS. WRITTEN DIMENSIONS GOVERN.
2. ALL DIMENSIONS ARE IN MILLIMETRES UNLESS NOTED OTHERWISE.
3. ALL DIMENSIONS SHALL BE VERIFIED ON SITE BEFORE PROCEEDING WITH THE WORK. HASSELL SHALL BE NOTIFIED IN WRITING OF ANY DISCREPANCIES.
4. THIS DRAWING MUST BE READ IN CONJUNCTION WITH ALL RELEVANT CONTRACTS, SPECIFICATIONS, REPORTS AND DRAWINGS.

© COPYRIGHT OF THIS DRAWING IS VESTED IN HASSELL LIMITED
2010 HASSELL LIMITED
THIS DRAWING IS AN UNCONTROLLED COPY. UNLESS NOTED OTHERWISE

Rev	Description	Date	Rev	Description	Date	Rev	Description	Date
02	ISSUED FOR PART 3A APPROVAL	25.01.2012						
01	ISSUED FOR SCHEME DESIGN	20.12.2011						

CONSULTANT
aurecon PROJECT MANAGEMENT
AURECON CONSULTANTS PTY LTD
PORT MACQUARIE NSW

CONSULTANT
enstruct STRUCTURAL & CIVIL SERVICES
ENSTRUCT CONSULTANTS PTY LTD
LEVEL 4, 3 QUEEN ST
MILSONS POINT NSW 2061

CONSULTANT
ACOR HYDRAULIC & FIRE SERVICES
ACOR CONSULTANTS PTY LTD
LEVEL 1, 24 FALCON STREET
CHOWS MEET NSW 2006

CONSULTANT
MECHANICAL SERVICES
UNION LK
LEVEL 1, 880 PACIFIC HIGHWAY
ST LEONARDS NSW 2085

CONSULTANT
ELECTRICAL SERVICES
WOOD & OSKIN ENGINEERS
LEVEL 3, 404-406 PACIFIC HIGHWAY
ST LEONARDS NSW 2085


CONSULTANT
TRAFFIC CONSULTANTS
TTW
40 CHANDOS ST
ST LEONARDS NSW 2085

CLIENT
NSW GOVERNMENT Health Infrastructure
HEALTH INFRASTRUCTURE
NSW HEALTH


PRINCIPAL DESIGN CONSULTANT
HASSELL LTD ACN 607 711 435
88 CUMBERLAND STREET SYDNEY NSW 2000
AUSTRALIA
SYDNEY@HASSELLSTUDIO.COM
T 61 2 9273 2300 F 61 2 9273 2345
HASSELL

PROJECT
PORT MACQUARIE HOSPITAL EXPANSION
Wrights Rd, Port Macquarie NSW 2444, Australia

DRAWING TITLE					
ELEVATIONS - SHEET 3					
STATUS		JOB NO.			
FOR APPROVAL		003145			
SCALE AT AS	DRAWN	CO-ORDINATED	CHECKED	APPROVED	
1:100	ST	ST	GS	GS	
DISC	DWG NO	LEVEL	REGION	STAGE	ISSUE
AR	0129	LX	X	SD	02

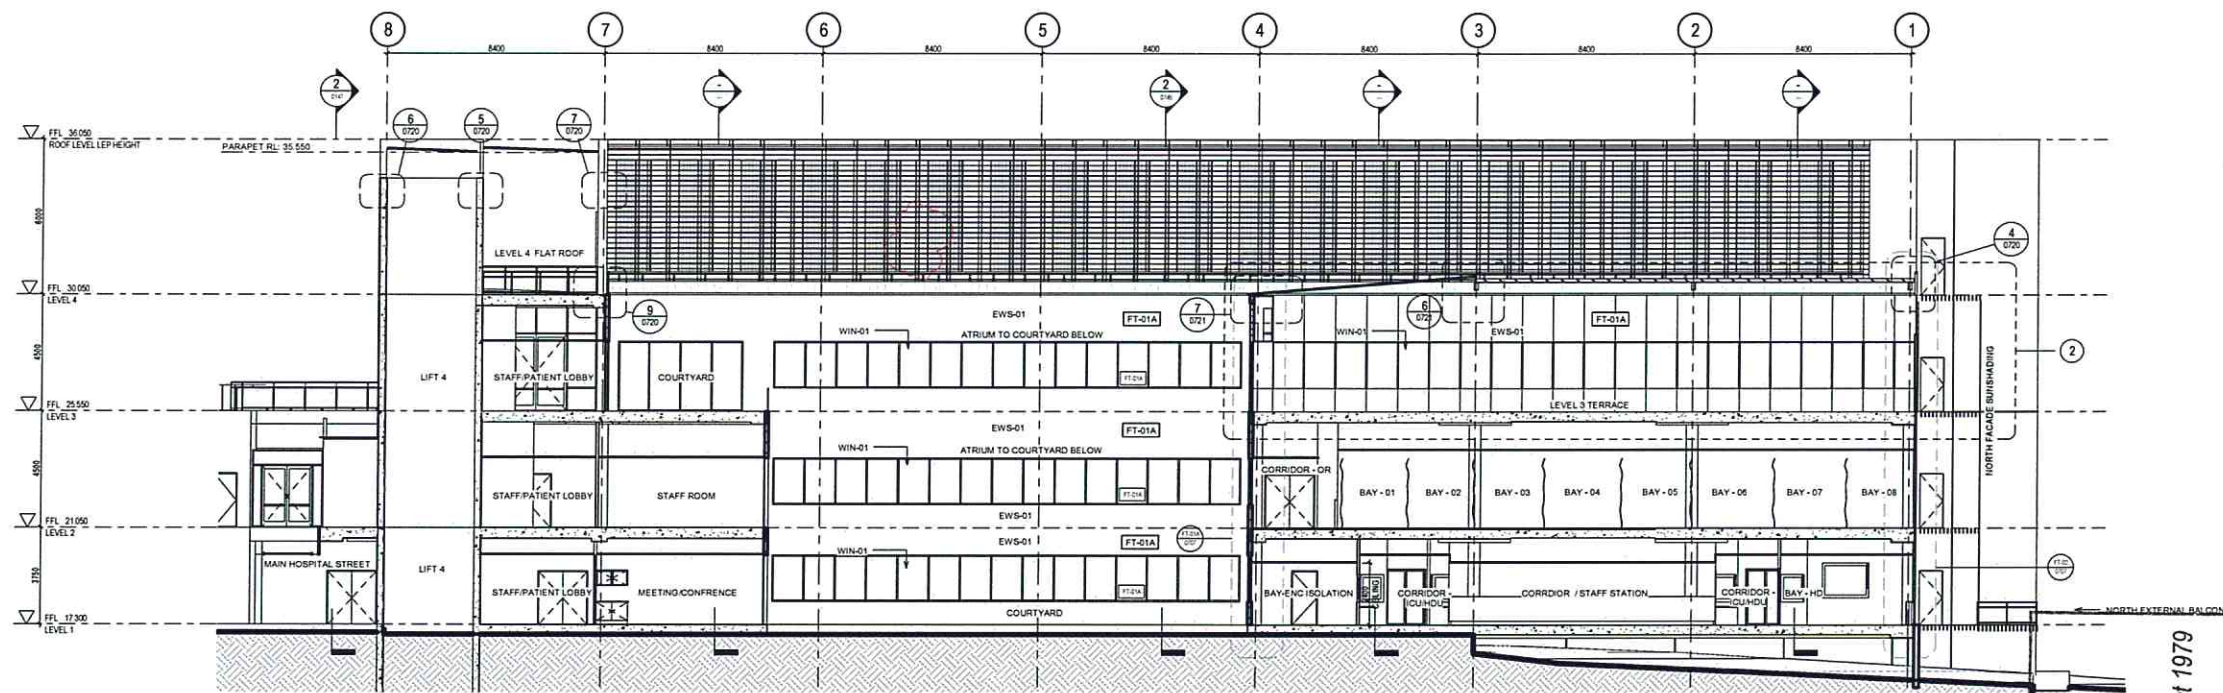

1 SECTION - A
1:100

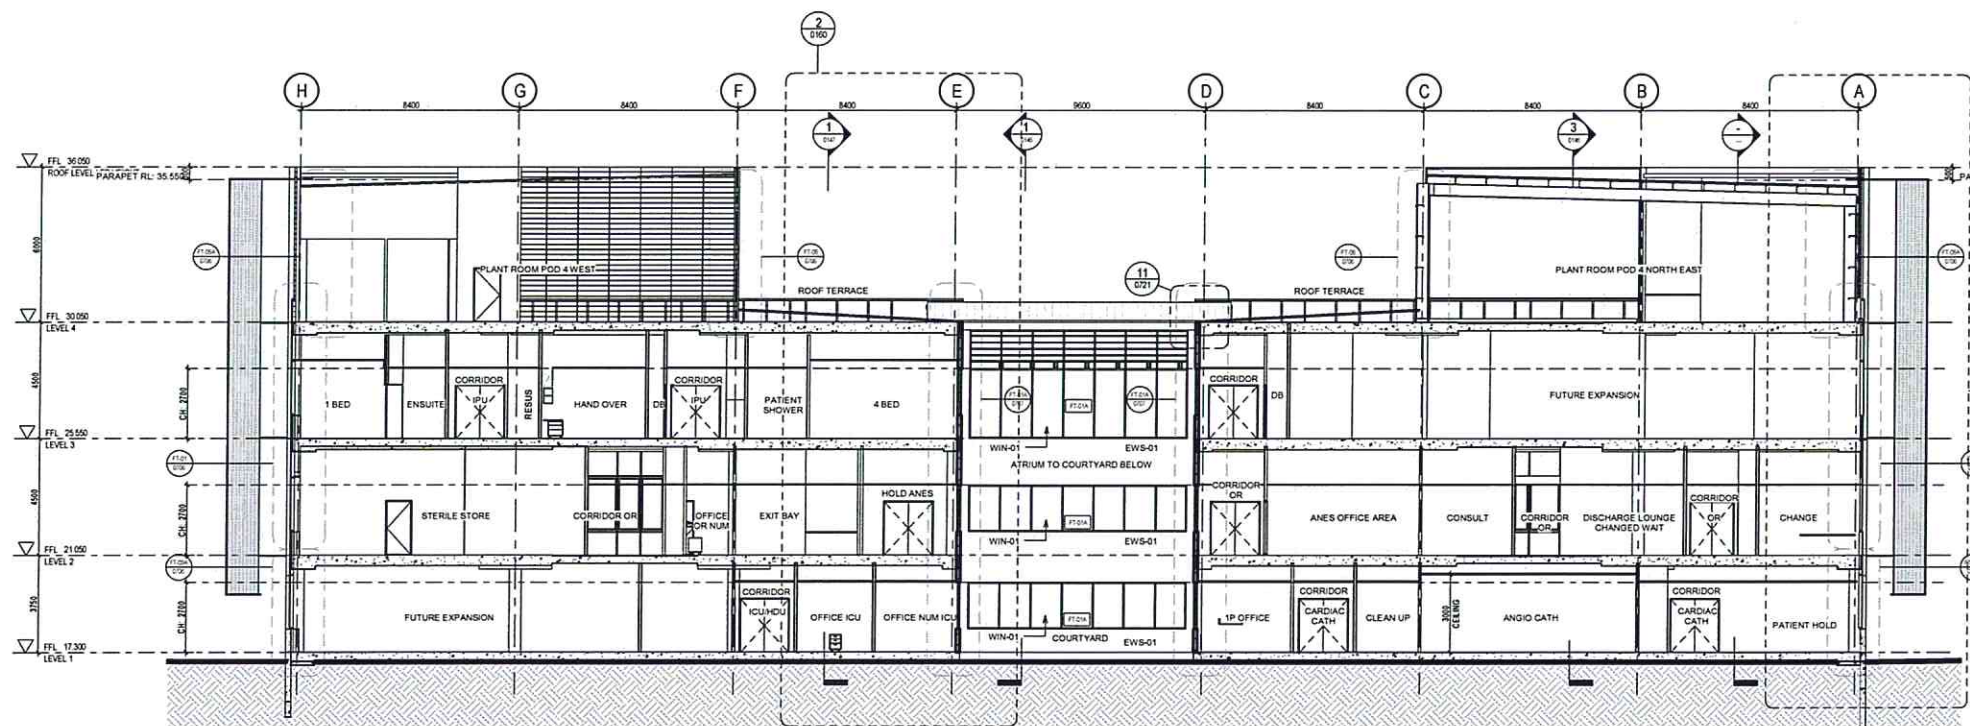

2 SECTION - B
1:100



Issued under the Environmental Planning and Assessment Act 1979

Approved Application No. **MP 11-0012**

granted on the **26 JULY 2012**

Signed **[Signature]**

Sheet No. **13** of **19**

FOR INFORMATION

- NOTES
1. DO NOT SCALE DRAWINGS. WRITTEN DIMENSIONS GOVERN.
 2. ALL DIMENSIONS ARE IN MILLIMETRES UNLESS NOTED OTHERWISE.
 3. ALL DIMENSIONS SHALL BE VERIFIED ON SITE BEFORE PROCEEDING WITH THE WORK. HASSELL SHALL BE NOTIFIED IN WRITING OF ANY DISCREPANCIES.
 4. THIS DRAWING MUST BE READ IN CONJUNCTION WITH ALL RELEVANT CONTRACTS, SPECIFICATIONS, REPORTS AND DRAWINGS.

© COPYRIGHT OF THIS DRAWING IS VESTED IN HASSELL LIMITED 2010 HASSELL LIMITED
THIS DRAWING IS AN UNCONTROLLED COPY UNLESS NOTED OTHERWISE

Rev	Description	Date	Rev	Description	Date	Rev	Description	Date	Rev	Description	Date
02	ISSUED FOR PART 3A APPROVAL	25.01.2012									
01	ISSUED FOR SCHEME DESIGN	20.12.2011									

CLIENT
NSW GOVERNMENT
Health Infrastructure
HEALTH INFRASTRUCTURE
NSW HEALTH

CONSULTANT
aurecon
PROJECT MANAGEMENT
ALFREDA CONSULTANTS PTY LTD
PORT MACQUARIE NSW

CONSULTANT
enstruct
STRUCTURAL & CIVIL SERVICES
ENSTRUCT CONSULTANTS PTY LTD
LEVEL 4, 3 OLEN ST
MILSONS POINT NSW 2061

CONSULTANT
ACOR
HYDRAULIC & FIRE SERVICES
ACOR CONSULTANTS PTY LTD
LEVEL 1, 24 FALCON STREET
CHERRY HILL NSW 2066

CONSULTANT
MECHANICAL SERVICES
LAKSH LK
LEVEL 7, 857 PACIFIC HIGHWAY
ST LEONARDS NSW 2080

CONSULTANT
ELECTRICAL SERVICES
HODG & GRIFFIN ENGINEERS
LEVEL 2, 45/46 PACIFIC HIGHWAY
ST LEONARDS NSW 2080


CONSULTANT
TRAFFIC CONSULTANTS
TTH
27 CHANDOS ST
ST LEONARDS NSW 2080

PRINCIPAL DESIGN CONSULTANT
HASSELL LTD ACN 007 711 435
88 CLIMBERLAND STREET SYDNEY NSW 2000
AUSTRALIA
SYDNEY@HASSELLSTUDIO.COM
T 61 2 9273 2300 F 61 2 9273 2345


HASSELL

PROJECT
PORT MACQUARIE HOSPITAL EXPANSION
Wrights Rd, Port Macquarie NSW 2444, Australia


DRAWING TITLE					
SECTIONS - SHEET 1					
STATUS FOR APPROVAL			JOB NO.		
SCALE AT AS	DRAWN	CO-ORDINATED	CHECKED	APPROVED	003145
1:100	ST	ST	GS	GS	
DISC	DWG NO	LEVEL	REGION	STAGE	ISSUE
AR 0145	LX	X	SD	02	

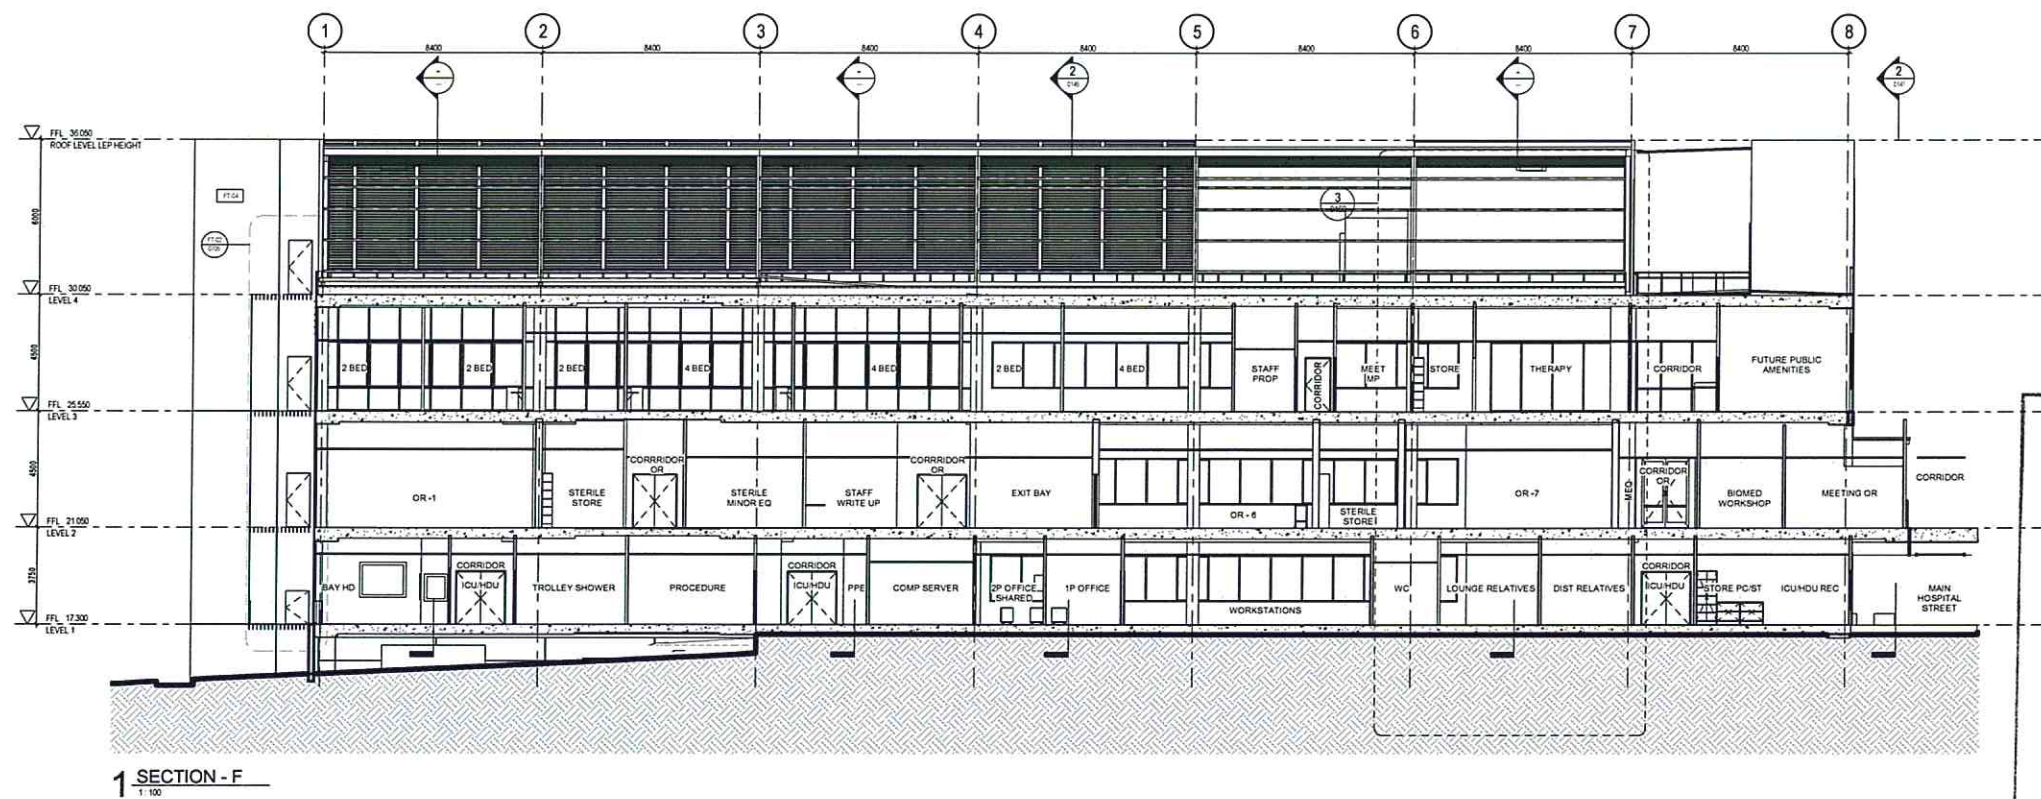

1 SECTION - F
1:100

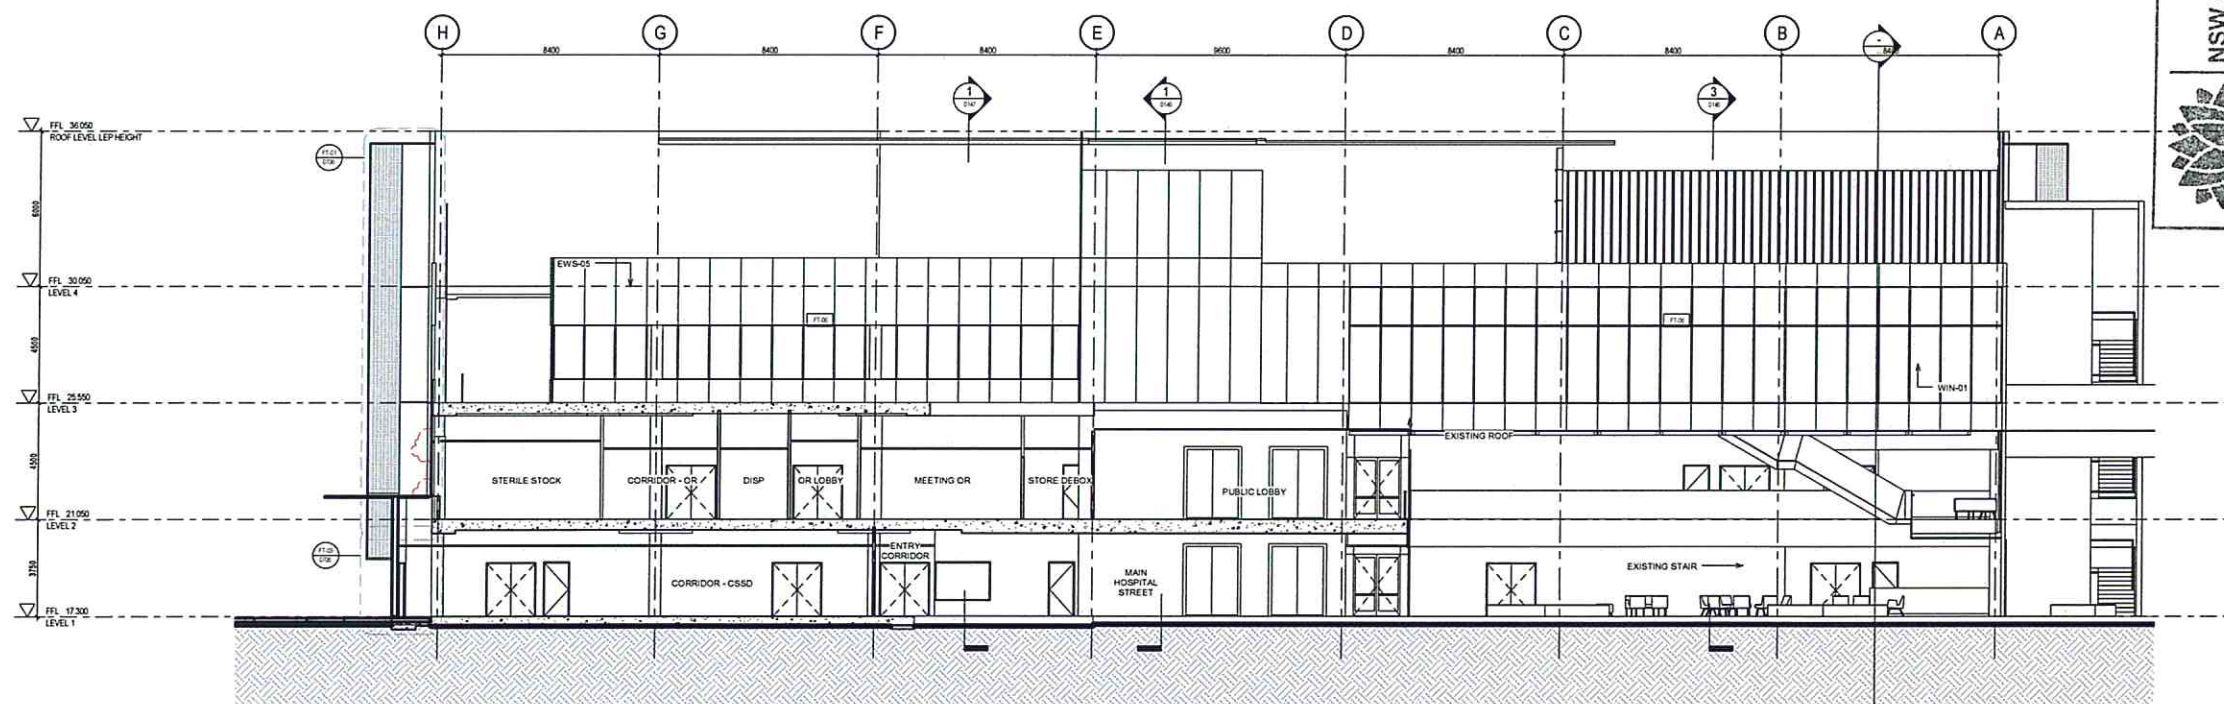

2 SECTION - G
1:100

 

Issued under the Environmental Planning and Assessment Act 1979

Approved Application No. **MP 11-0012**

granted on the **26 JULY 2012**

Signed **[Signature]**

Sheet No. **15** of **19**

FOR INFORMATION

NOTES
1. DO NOT SCALE DRAWINGS. WRITTEN DIMENSIONS GOVERN.
2. ALL DIMENSIONS ARE IN MILLIMETRES UNLESS NOTED OTHERWISE.
3. ALL DIMENSIONS SHALL BE VERIFIED ON SITE BEFORE PROCEEDING WITH THE WORK. HASSELL SHALL BE NOTIFIED IN WRITING OF ANY DISCREPANCIES.
4. THIS DRAWING MUST BE READ IN CONJUNCTION WITH ALL RELEVANT CONTRACTS, SPECIFICATIONS, REPORTS AND DRAWINGS.

COPYRIGHT OF THIS DRAWING IS VESTED IN HASSELL LIMITED
2010 HASSELL LIMITED
THIS DRAWING IS AN UNCONTROLLED COPY UNLESS NOTED OTHERWISE

Rev	Description	Date	Rev	Description	Date	Rev	Description	Date
02	ISSUED FOR PART 3A APPROVAL	25 01 2012						
01	ISSUED FOR SCHEME DESIGN	20 12 2011						

CLIENT
NSW GOVERNMENT
Health Infrastructure
HEALTH INFRASTRUCTURE
NSW HEALTH

CONSULTANT
aurecon
enstruct
PROJECT MANAGEMENT
ALFRECON CONSULTANTS PTY LTD
PORT MACQUARIE NSW
STRUCTURAL & CIVIL SERVICES
ENSTRUCT CONSULTANTS PTY LTD
LEVEL 4, 3 GLEN E
MILSON POINT NSW 2061
HYDRAULIC & FIRE SERVICES
ACOR CONSULTANTS PTY LTD
LEVEL 1, 24 FALCON STREET
CROWNS NEST NSW 2068


CONSULTANT
MECHANICAL SERVICES
JANOV LAI
LEVEL 7, WEST PACIFIC HIGHWAY
31 LEONARDS NSW 2095
ELECTRICAL SERVICES
WOOD & CHURCH ENGINEERS
LEVEL 2, 454-456 PACIFIC HIGHWAY
31 LEONARDS NSW 2095
TRAFFIC CONSULTANTS
TTW
MECHANOS ST
31 LEONARDS NSW 2095

PRINCIPAL DESIGN CONSULTANT
HASSELL LTD ACN 057 711 405
88 CUMBERLAND STREET SYDNEY NSW 2000
AUSTRALIA
SYDNEY@HASSELLSTUDIO.COM
T 61 2 9273 2300 F 61 2 9273 2345
HASSELL

PROJECT
PORT MACQUARIE HOSPITAL EXPANSION
Wrights Rd, Port Macquarie NSW 2444, Australia

DRAWING TITLE				JOB NO.			
SECTIONS - SHEET 3				003145			
STATUS FOR APPROVAL				JOB NO.			
SCALE AT AS	DRAWN	CO-ORDINATED	CHECKED	APPROVED	SCALE AT AS	DRAWN	CO-ORDINATED
1:100	ST	ST	GS	GS	1:100	ST	ST
DISC	DWG NO	LEVEL	REGION	STAGE	DISC	DWG NO	LEVEL
AR 0147	LX	X	SD	02	AR 0147	LX	X

25/02/2012 10:42:17 AM C:\Pw\PortMac\303145\A_PLOT.dwg 24/04/11

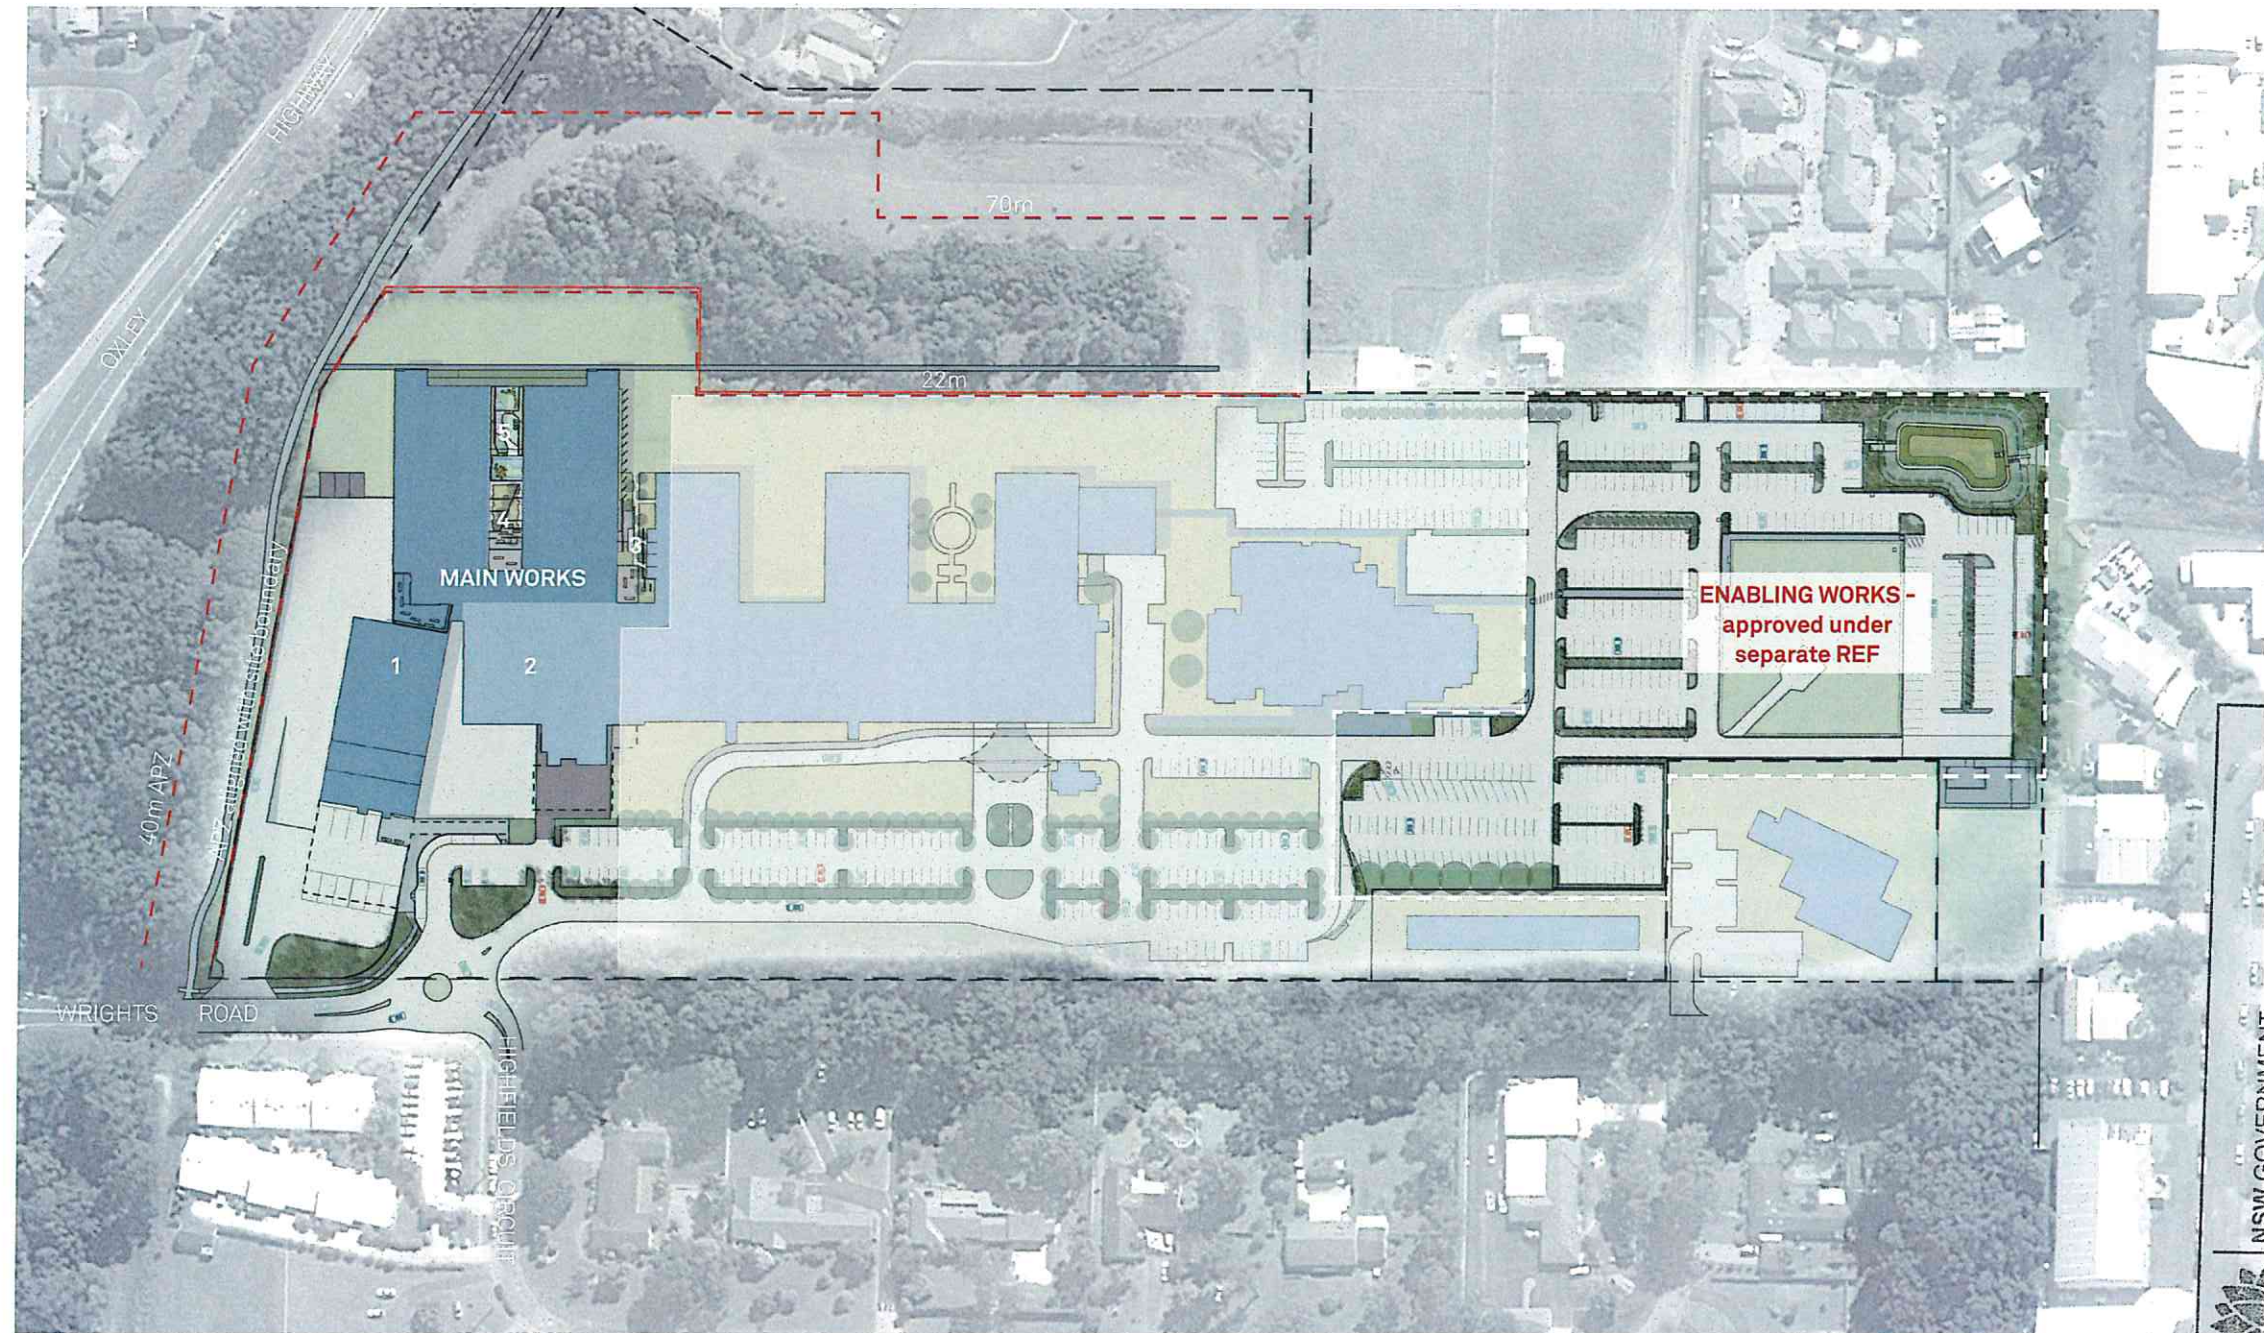

LEGEND



- Proposed tree
- Existing tree retained
- Proposed planting
- Proposed turf
- Site boundary
- APZ line
- 1 Proposed building
- 2 Existing building

- 3 Proposed atrium spill out space
- 4 Proposed internal courtyard
- 5 Proposed paediatric terrace

NSW GOVERNMENT
Planning

Issued under the Environmental Planning and Assessment Act 1979
Approved Application No. MP 11-0012
granted on t.e. 26 JULY 2012
Signed. [Signature]
Sheet No. 16 of 19

REFERENCE MAP	NORTH	NOTES	CONSULTANT	CLIENT	PRINCIPAL DESIGN CONSULTANT	DRAWING TITLE
		1. DO NOT SCALE DRAWINGS. WRITTEN DIMENSIONS GOVERN. 2. ALL DIMENSIONS ARE IN MILLIMETRES UNLESS NOTED OTHERWISE. 3. ALL DIMENSIONS SHALL BE VERIFIED ON SITE BEFORE PROCEEDING WITH THE WORK. HASSELL SHALL BE NOTIFIED IN WRITING OF ANY DISCREPANCIES. 4. THIS DRAWING MUST BE READ IN CONJUNCTION WITH ALL RELEVANT CONTRACTS, SPECIFICATIONS AND DRAWINGS. © COPYRIGHT OF THIS DRAWING IS VESTED IN HASSELL LTD. 2010 HASSELL LTD. THIS DRAWING IS AN UNCONTROLLED COPY, UNLESS NOTED OTHERWISE.	aurecon enstruct ACOR PROJECT MANAGEMENT AURECON CONSULTANTS PTY LTD LEVEL 2, 116 MILITARY ROAD NEUTRAL BAY, NSW 2089 STRUCTURAL & CIVIL SERVICES ENSTRUCT CONSULTANTS PTY LTD LEVEL 4, 2 GLEN ST MILSONS POINT NSW 2061 HYDRAULIC & FIRE SERVICES ACOR CONSULTANTS PTY LTD LEVEL 1, 34 FALCON STREET CROWS NEST NSW 2065	Health Infrastructure NSW HEALTH	HASSELL HASSELL LTD ACN 007 711 435 88 CUMBERLAND STREET SYDNEY NSW 2000 AUSTRALIA SYDNEY@HASSELLSTUDIO.COM T 61 2 9273 2300 F 61 2 9273 2345	LANDSCAPE SITE PLAN
		REV DESCRIPTION DATE			PROJECT	STATUS
		05 FOR REVISED PART 3A SUBMITTAL 14-06-12			FOR APPROVAL	JOB NO. 003145
		04 FOR REVISED PART 3A SUBMITTAL 01-06-12			SCALE AT A1	DRAWN
		03 DRAFT 30-06-12			1:1000@A1	JG
		02 FOR PART 3A APPROVAL 27-01-12			1:2000@A3	HH
		01 SCHEMATIC DESIGN - DRAFT 15-12-11			CO-ORDINATED	AL
					CHECKED	DE
					DISC. DWG NO. LEVEL REGION STAGE ISSUE	
					LA 1000 L0 SP SD 05	

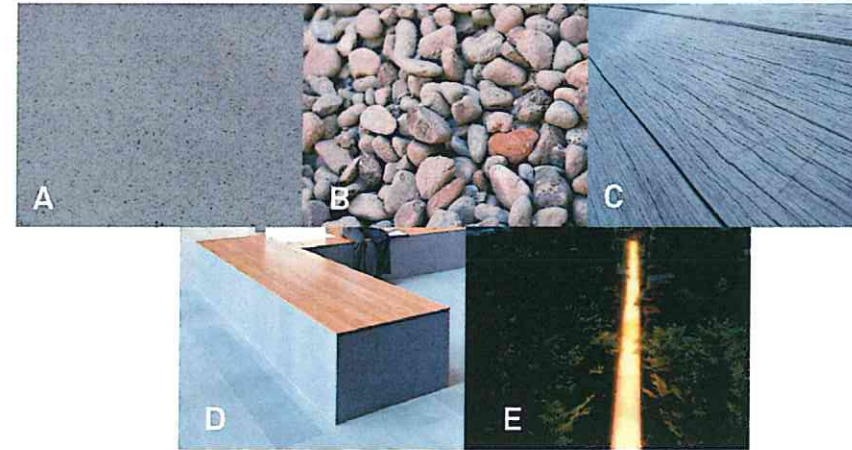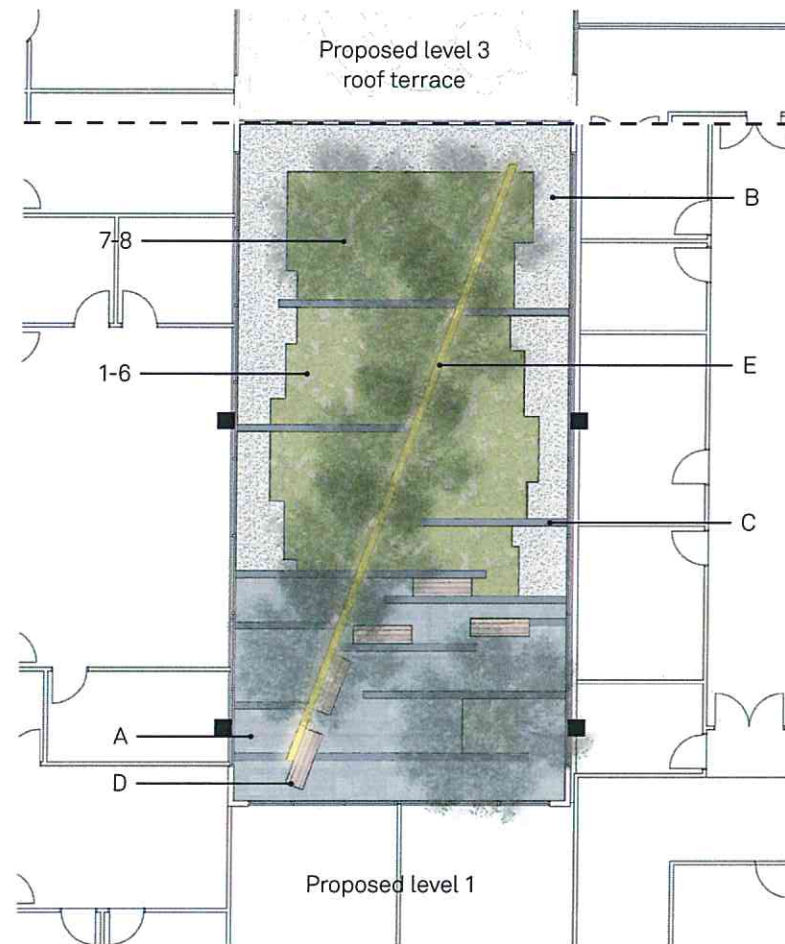

PROPOSED MATERIALS PALETTE

- A Bluestone paver
- B River gravel
- C Timber
- D Bench
- E Strip light



Issued under the Environmental Planning and Assessment Act 1979

Approved Application No. MP 11-0012

granted on 26 JULY 2012

Signed [Signature]

Sheet No. 17 of 19



PROPOSED PLANTING PALETTE



UNDERSTORY PLANTING

- 1 Cycad revoluta
- 2 Asplenium australasicum
- 3 Raphis excelsa
- 4 Liriope muscari
- 5 Philodendron 'Xanadu'
- 6 Viola hederacea

TREE PLANTING

- 7 Magnolia cambelii (deciduous)
- 8 Magnolia x soulangiana (deciduous)

REFERENCE MAP NORTH NOTES 1. DO NOT SCALE DRAWINGS. WRITTEN DIMENSIONS GOVERN. 2. ALL DIMENSIONS ARE IN MILLIMETRES UNLESS NOTED OTHERWISE. 3. ALL DIMENSIONS SHALL BE VERIFIED ON SITE BEFORE PROCEEDING WITH THE WORK. HASSELL SHALL BE NOTIFIED IN WRITING OF ANY DISCREPANCIES. 4. THIS DRAWING MUST BE READ IN CONJUNCTION WITH ALL RELEVANT CONTRACTS, SPECIFICATIONS AND DRAWINGS. © COPYRIGHT OF THIS DRAWING IS VESTED IN HASSELL LTD. 2010 HASSELL LTD. THIS DRAWING IS AN UNCONTROLLED COPY. UNLESS NOTED OTHERWISE.	02 FOR PART 3A APPROVAL 01 SCHEMATIC DESIGN - DRAFT REV DESCRIPTION DATE 27-01-12 15-12-11	CONSULTANT aurecon enstruct ACOR PROJECT MANAGEMENT AURECON CONSULTANTS PTY LTD LEVEL 2, 116 MILITARY ROAD NEUTRAL BAY, NSW 2089 STRUCTURAL & CIVIL SERVICES ENSTRUCT CONSULTANTS PTY LTD LEVEL 4, 2 OLIVER ST MILSONS POINT NSW 2061 HYDRAULIC & FIRE SERVICES ACOR CONSULTANTS PTY LTD LEVEL 1, 24 FALCON STREET CROWNS NEST NSW 2065 CLIENT NSW GOVERNMENT Health Infrastructure	MECHANICAL SERVICES UNION LM LEVEL 7, 657 PACIFIC HIGHWAY S LEONARDS NSW 2065 ELECTRICAL SERVICES WOOD & GREVE ENGINEERS LEVEL 3, 454-456 PACIFIC HIGHWAY S LEONARDS NSW 2065 TRAFFIC CONSULTANTS 48 CHANDOS ST S LEONARDS NSW 2065 HEALTH INFRASTRUCTURE NSW HEALTH	PRINCIPAL DESIGN CONSULTANT HASSELL LTD ACN 007 711 435 88 CUMBERLAND STREET SYDNEY NSW 2000 AUSTRALIA SYDNEY@HASSELLSTUDIO.COM T 61 2 9273 2300 F 61 2 9273 2345 HASSELL PROJECT PORT MACQUARIE BASE HOSPITAL EXTENSION Wrights Rd, Port Macquarie NSW 2444, Australia	DRAWING TITLE INTERNAL COURTYARD (LEVEL 1) STATUS FOR APPROVAL JOB NO. 003145 SCALE AT A1 1:100@A1 1:200@A3 DRAWN JG CO-ORDINATED HH CHECKED AL APPROVED DE DISC DWG NO. LA 1004 LEVEL L0 REGION SP STAGE SD ISSUE 02
--	---	---	---	---	--

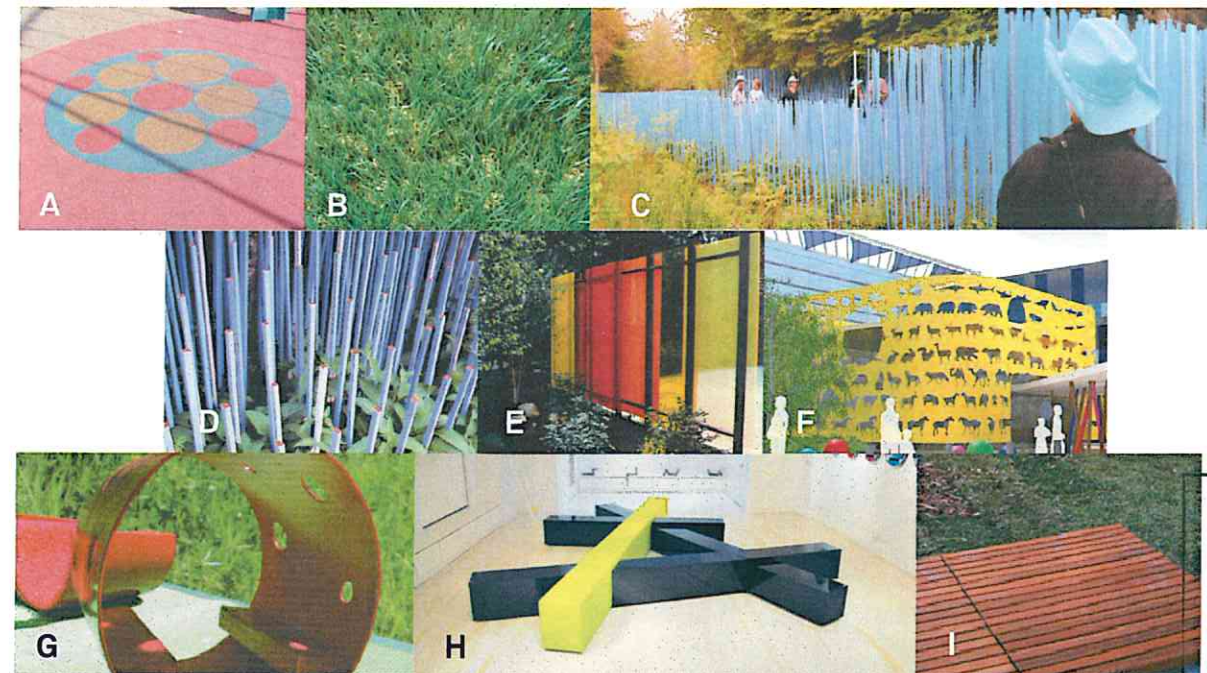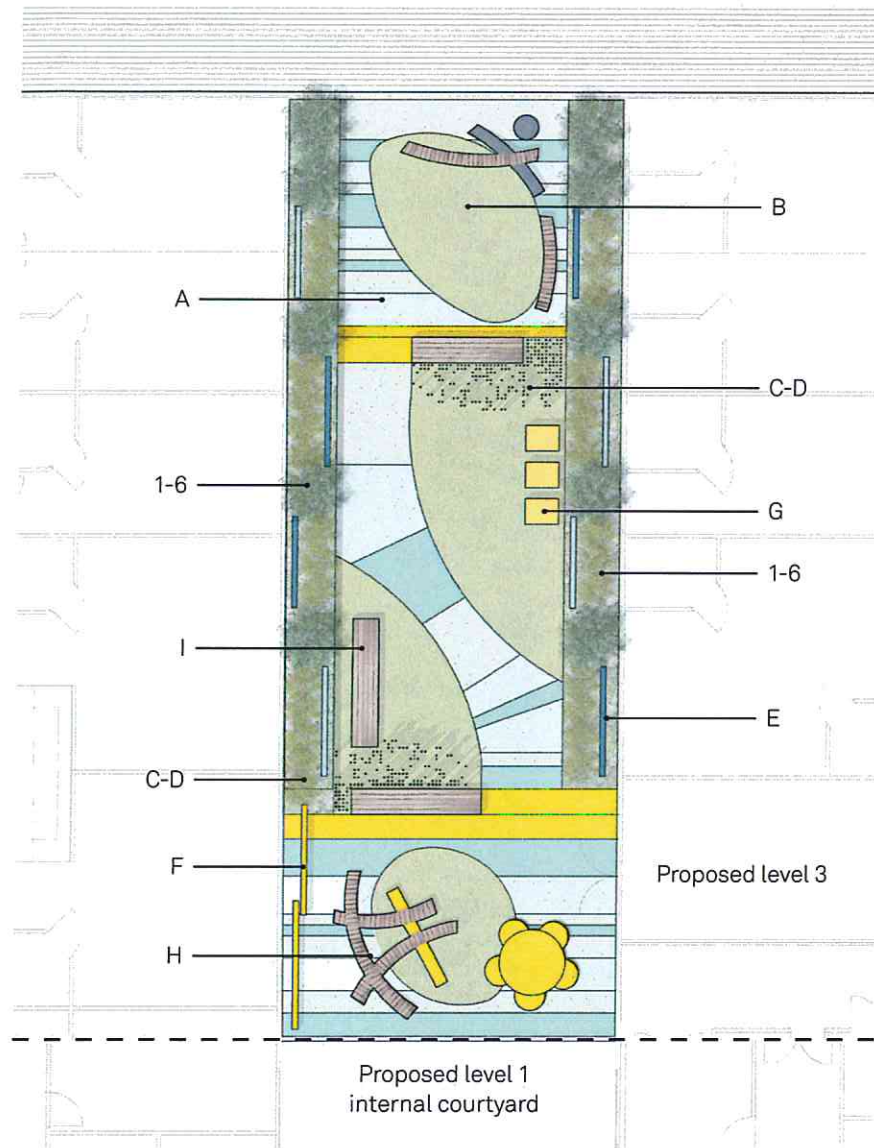


PROPOSED MATERIALS PALETTE

- A Rubber softfall
- B Synthetic grass
- C Screen type A
- D Screen type A
- E Screen type B
- F Magnetic board
- G Seating type A
- H Seating type B
- I Seating type C





PROPOSED PLANTING PALETTE

- 1 Scaevola alopecuroides
- 2 Viola hederifolia
- 3 Liriope muscari
- 4 Stachys byzantina
- 5 Convolvulus mauritanicus
- 6 Pittosporum tenuifolium 'Silver Sheen' (hedge)

 


Issued under the Environmental Planning and Assessment Act 1979
 Approved Application No. **MP 110012**
 granted on the **26 JULY 2012**
 Signed **[Signature]**
 Sheet No. **18** of **19**

REFERENCE MAP 	NOTES 1. DO NOT SCALE DRAWINGS. WRITTEN DIMENSIONS GOVERN. 2. ALL DIMENSIONS ARE IN MILLIMETRES UNLESS NOTED OTHERWISE. 3. ALL DIMENSIONS SHALL BE VERIFIED ON SITE BEFORE PROCEEDING WITH THE WORK. HASSELL SHALL BE NOTIFIED IN WRITING OF ANY DISCREPANCIES. 4. THIS DRAWING MUST BE READ IN CONJUNCTION WITH ALL RELEVANT CONTRACTS, SPECIFICATIONS AND DRAWINGS. © COPYRIGHT OF THIS DRAWING IS VESTED IN HASSELL LTD. 2010 HASSELL LTD. THIS DRAWING IS AN UNCONTROLLED COPY, UNLESS NOTED OTHERWISE.	02 FOR PART 3A APPROVAL 01 SCHEMATIC DESIGN - DRAFT	27-01-12 15-12-11	CONSULTANT aurecon enstruct ACOR NSW GOVERNMENT	PROJECT MANAGEMENT AURECON CONSULTANTS PTY LTD LEVEL 2, 116 MILITARY ROAD NEUTRAL BAY, NSW 2089 STRUCTURAL & CIVIL SERVICES ENSTRUCT CONSULTANTS PTY LTD LEVEL 4, 2 GLEN ST MELBURN VIC 3061 HYDRAULIC & FIRE SERVICES ACOR CONSULTANTS PTY LTD LEVEL 1, 24 FALCON STREET CROWNS NEST NSW 2065	MECHANICAL SERVICES UNOW LAL LEVEL 7, 657 PACIFIC HIGHWAY ST LEONARDS NSW 2065 ELECTRICAL SERVICES WOOD & O'BRIEN ENGINEERS LEVEL 3, 454-456 PACIFIC HIGHWAY ST LEONARDS NSW 2065 TRAFFIC CONSULTANTS 48 CHANDOS ST ST LEONARDS NSW 2065	PRINCIPAL DESIGN CONSULTANT HASSELL LTD ACN 007 711 435 88 CUMBERLAND STREET SYDNEY NSW 2000 AUSTRALIA SYDNEY@HASSELLSTUDIO.COM T 61 2 9273 2300 F 61 2 9273 2345 HASSELL	DRAWING TITLE ROOF TERRACE (LEVEL 3)
		CLIENT NSW GOVERNMENT Health Infrastructure HEALTH INFRASTRUCTURE NSW HEALTH	PROJECT PORT MACQUARIE BASE HOSPITAL EXTENSION Wrights Rd, Port Macquarie NSW 2444, Australia	STATUS FOR APPROVAL SCALE AT A1 1:100@A1 1:200@A3	JOB NO. 003145 DRAWN JG CO-ORDINATED HH CHECKED AL APPROVED DE	DISC. LA DWG NO. 1005 LEVEL L0 REGION SP STAGE SD ISSUE 02		

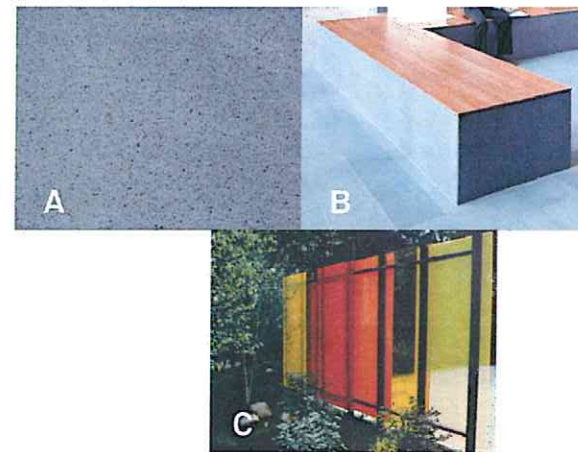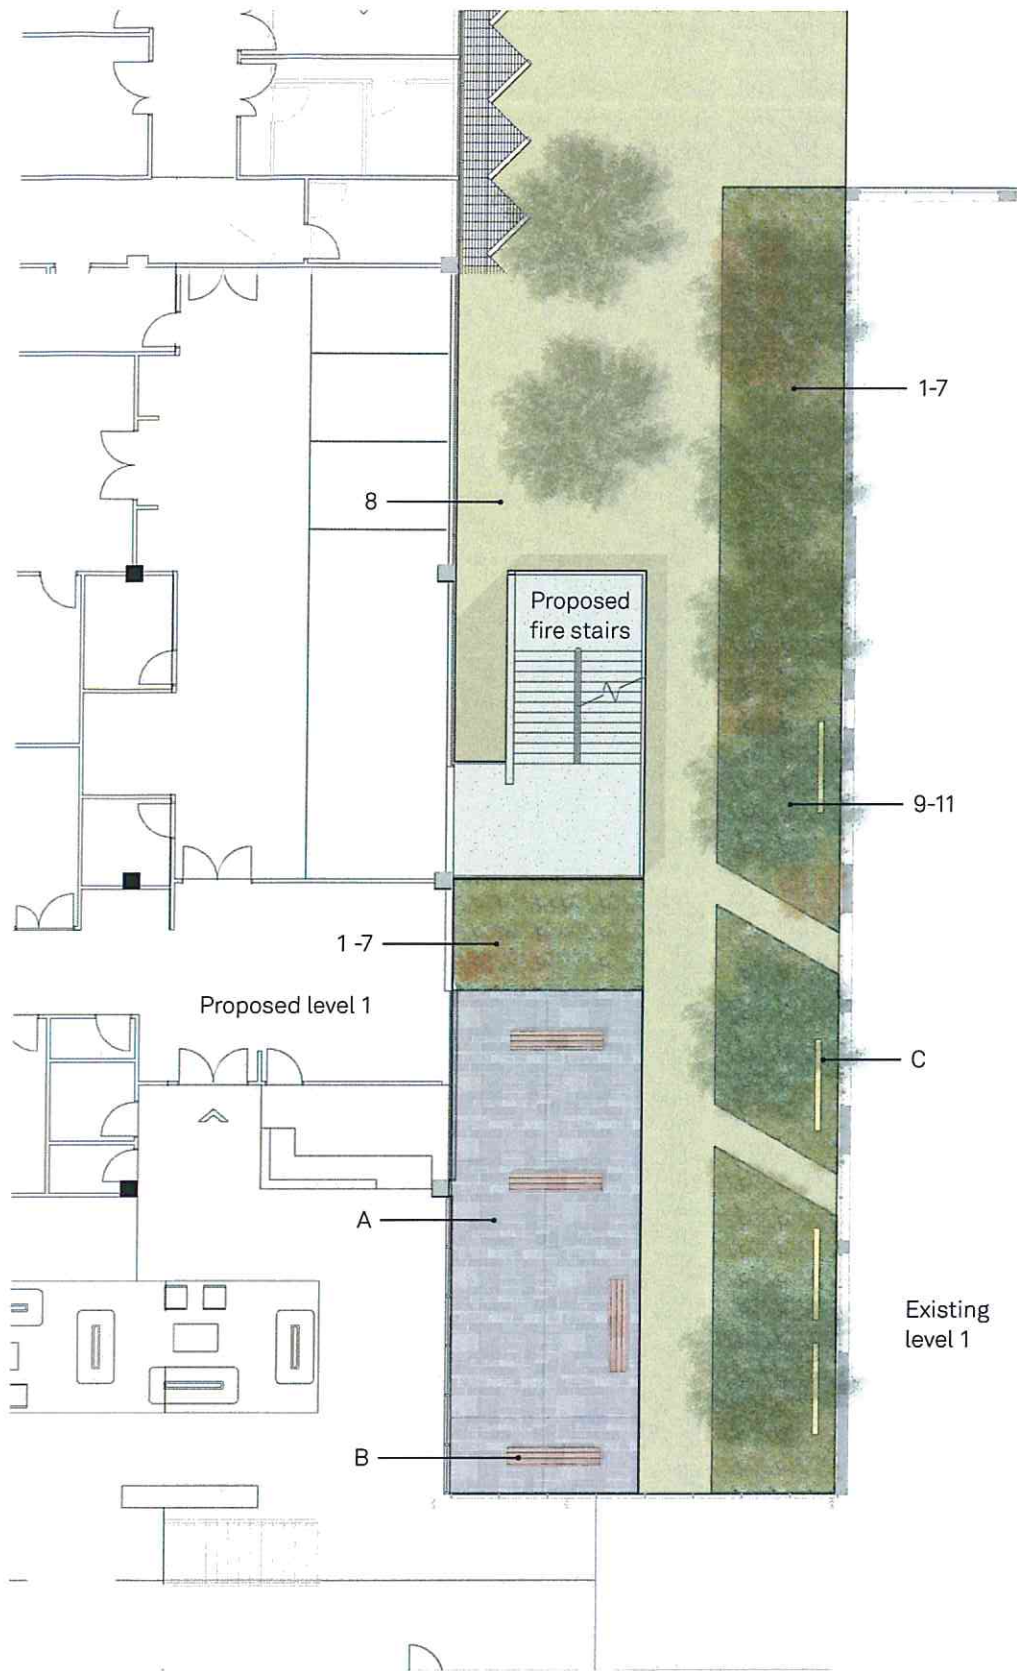

PROPOSED MATERIALS PALETTE

- A Bluestone paver
- B Bench
- C Screen

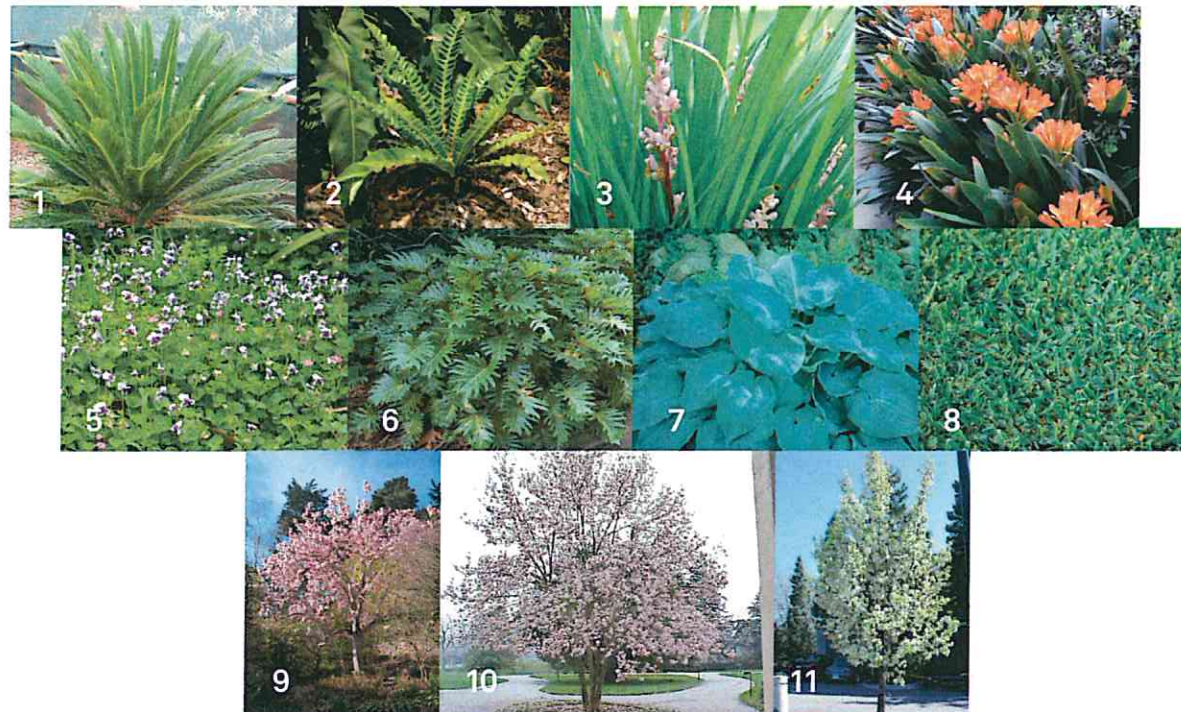


PROPOSED PLANTING PALETTE

UNDERSTORY PLANTING

- 1 Cycad revoluta
- 2 Asplenium australasicum
- 3 Liriope muscari
- 4 Clivia miniata
- 5 Viola hederacea
- 6 Philodendron 'Xanadu'
- 7 Hosta 'Blue Angel'
- 8 Turf

TREE PLANTING

- 9 Magnolia cambelii (deciduous)
- 10 Magnolia x soulangiana (deciduous)
- 11 Pyrus calleryana 'Chanticleer' (deciduous)

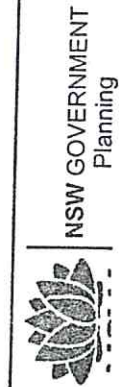

NSW GOVERNMENT
Planning
Issued under the Environmental Planning and Assessment Act 1979

Approved Application No. **MP 11-0012**

granted on the **26 JULY 2012**

Signed **[Signature]**

Sheet No. **19** of **19**

REFERENCE MAP

NORTH

NOTES

1. DO NOT SCALE DRAWINGS. WRITTEN DIMENSIONS GOVERN.
2. ALL DIMENSIONS ARE IN MILLIMETRES UNLESS NOTED OTHERWISE.
3. ALL DIMENSIONS SHALL BE VERIFIED ON SITE BEFORE PROCEEDING WITH THE WORK. HASSELL SHALL BE NOTIFIED IN WRITING OF ANY DISCREPANCIES.
4. THIS DRAWING MUST BE READ IN CONJUNCTION WITH ALL RELEVANT CONTRACTS, SPECIFICATIONS AND DRAWINGS.

© COPYRIGHT OF THIS DRAWING IS VESTED IN HASSELL LTD.
2010 HASSELL LTD.

THIS DRAWING IS AN UNCONTROLLED COPY. UNLESS NOTED OTHERWISE.

02

FOR PART 3A APPROVAL

27-01-12

01

SCHEMATIC DESIGN - DRAFT

15-12-11

REV

DESCRIPTION

DATE

CONSULTANT

aurecon
enstruct

ACOR

NSW GOVERNMENT

PROJECT MANAGEMENT
AURECON CONSULTANTS PTY LTD
LEVEL 2, 115 MILITARY ROAD
NEUTRAL BAY, NSW 2089

STRUCTURAL & CIVIL SERVICES
ENSTRUCT CONSULTANTS PTY LTD
LEVEL 4, 2 OLIVER ST
MILSONS POINT NSW 2061

HYDRAULIC & FIRE SERVICES
ACOR CONSULTANTS PTY LTD
LEVEL 1, 24 FALCON STREET
GROVE MIST NSW 2065

Health Infrastructure

MECHANICAL SERVICES
UNION LM
LEVEL 7, 657 PACIFIC HIGHWAY
ST LEONARDS NSW 2065

ELECTRICAL SERVICES
WOOD & GRIEVE ENGINEERS
LEVEL 3, 454-456 PACIFIC HIGHWAY
ST LEONARDS NSW 2065

TRAFFIC CONSULTANTS
48 CHANDOS ST
ST LEONARDS NSW 2065

TTW

Health Infrastructure

PRINCIPAL DESIGN CONSULTANT
HASSELL LTD ACN 007 711 435
88 CUMBERLAND STREET SYDNEY NSW 2000
AUSTRALIA
SYDNEY@HASSELLSTUDIO.COM
T 61 2 9273 2300 F 61 2 9273 2345

HASSELL

PROJECT

**PORT MACQUARIE BASE HOSPITAL
EXTENSION**
Wrights Rd, Port Macquarie NSW 2444, Australia

DRAWING TITLE

ATRIUM SPILL OUT SPACE (LEVEL 1)

STATUS

FOR APPROVAL

JOB NO.

003145

SCALE AT A1

1:100@A1

1:200@A3

DRAWN

JG

CO-ORDINATED

HH

CHECKED

AL

APPROVED

DE

DISC

LA

DWG NO.

1003

LEVEL

L0

REGION

SP

STAGE

SD

ISSUE

02