HURSTVILLE PRIVATE HOSPITAL REDEVELOPMENT

LANDSCAPE CONCEPT PLAN

GLOUCESTER ROAD, HURSTVILLE

DRAWING SCHEDULE

DRAWING:DESCRIPTION:REVISION:DATE:LP01Landscape Cover Sheet & Site PlanRev A15.10.12LP02Landscape Concept PlanRev D15.10.12

KEY

1. STREET FRONTAGE

The frontage along Millet and Pearl Streets is an important link with the landscape character of the local area. Existing tree planting will be maintained and protected during construction.

2. EXISTING TREES


The existing mature trees (*Eucalyptus microcorys*), located West of the existing Medical Centre entry, will be retained and protected. Refer to the Arborist Report for additional information.


3. SIGNAGE

There is an opportunity for signage on the corner of Pearl Street and Gloucester Road. New tree and shrub planting on this corner will continue the Landscape

4. MILLET STREET - CARPARK ENTRY


Carpark access along Millet street will be maintained. Low shrub and groundcover planting either side of the vehicle crossing point will allow for clear sight lines along Millet street.

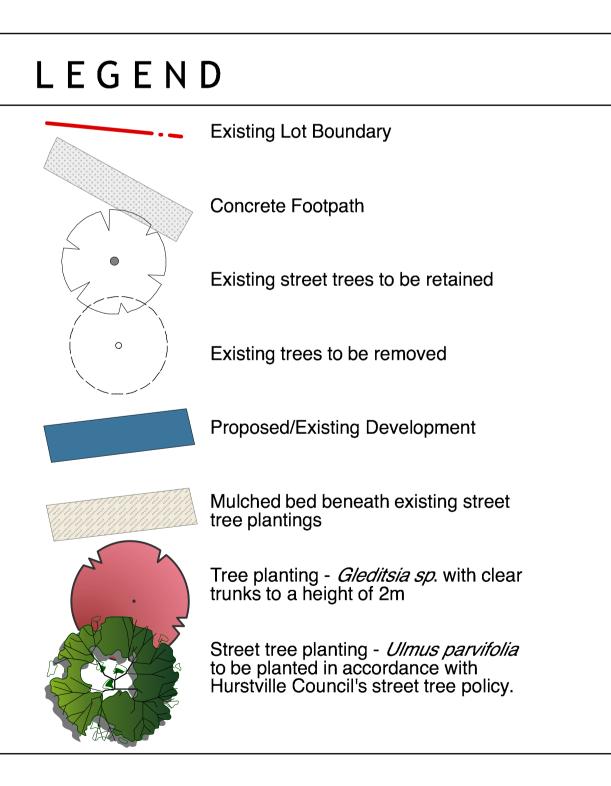

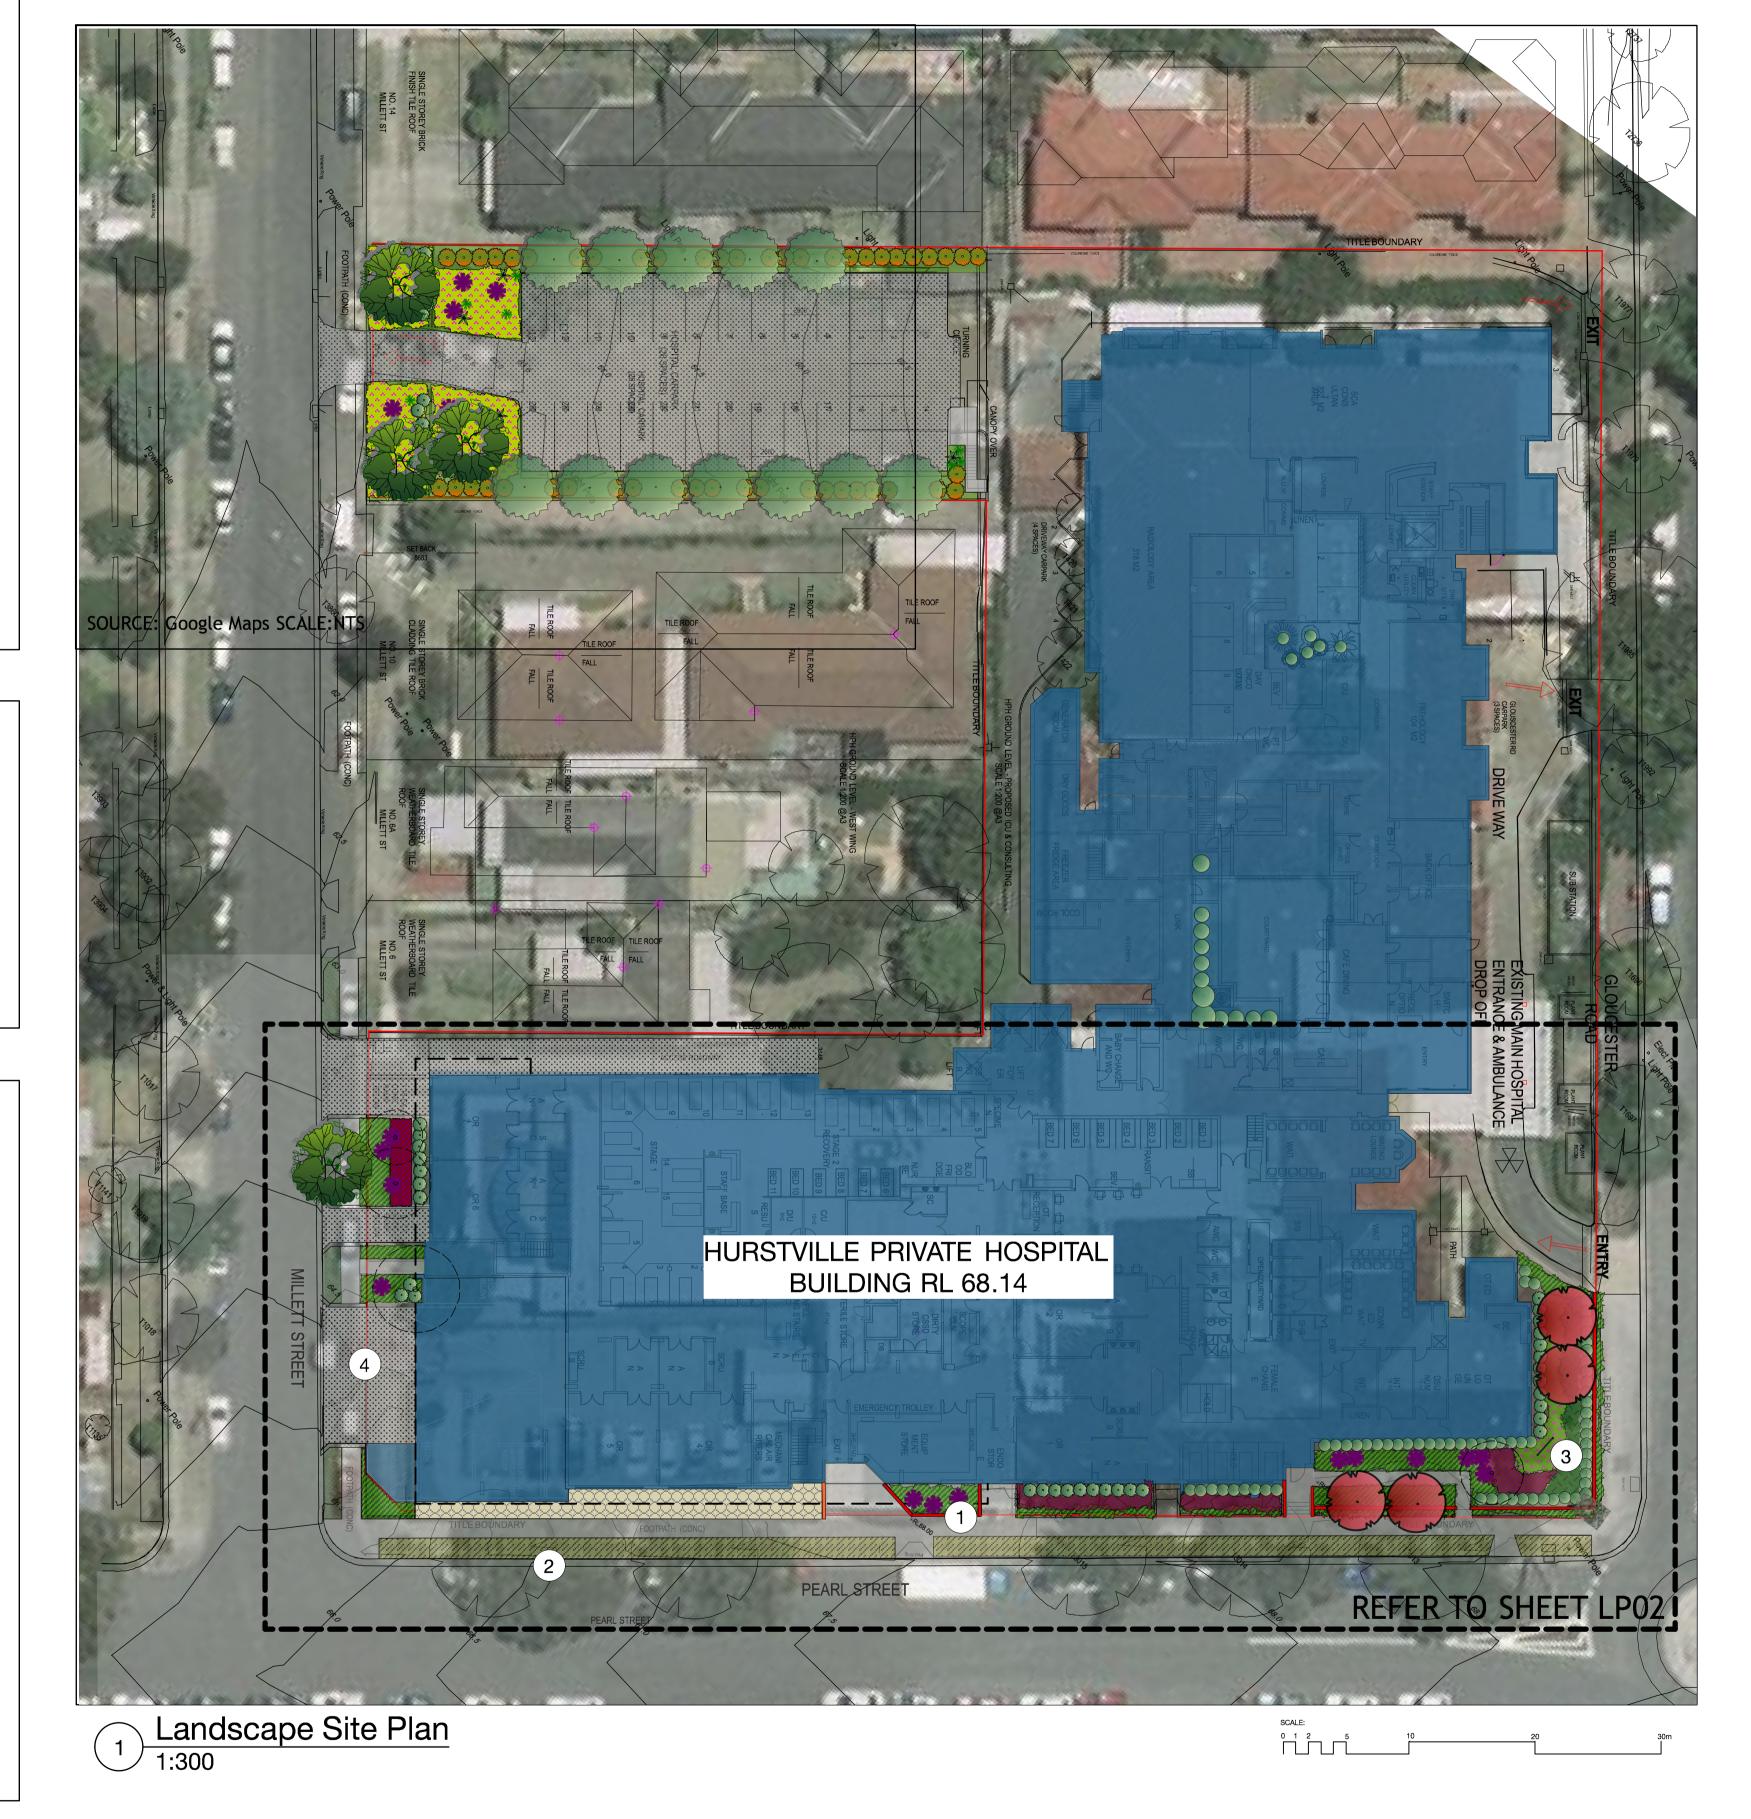






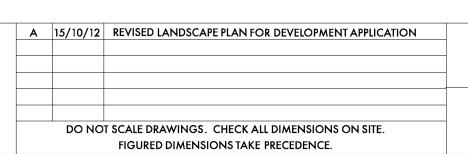

CLIENT:
HEALTHECARE

HURSTVILLE PRIVATE HOSPITAL

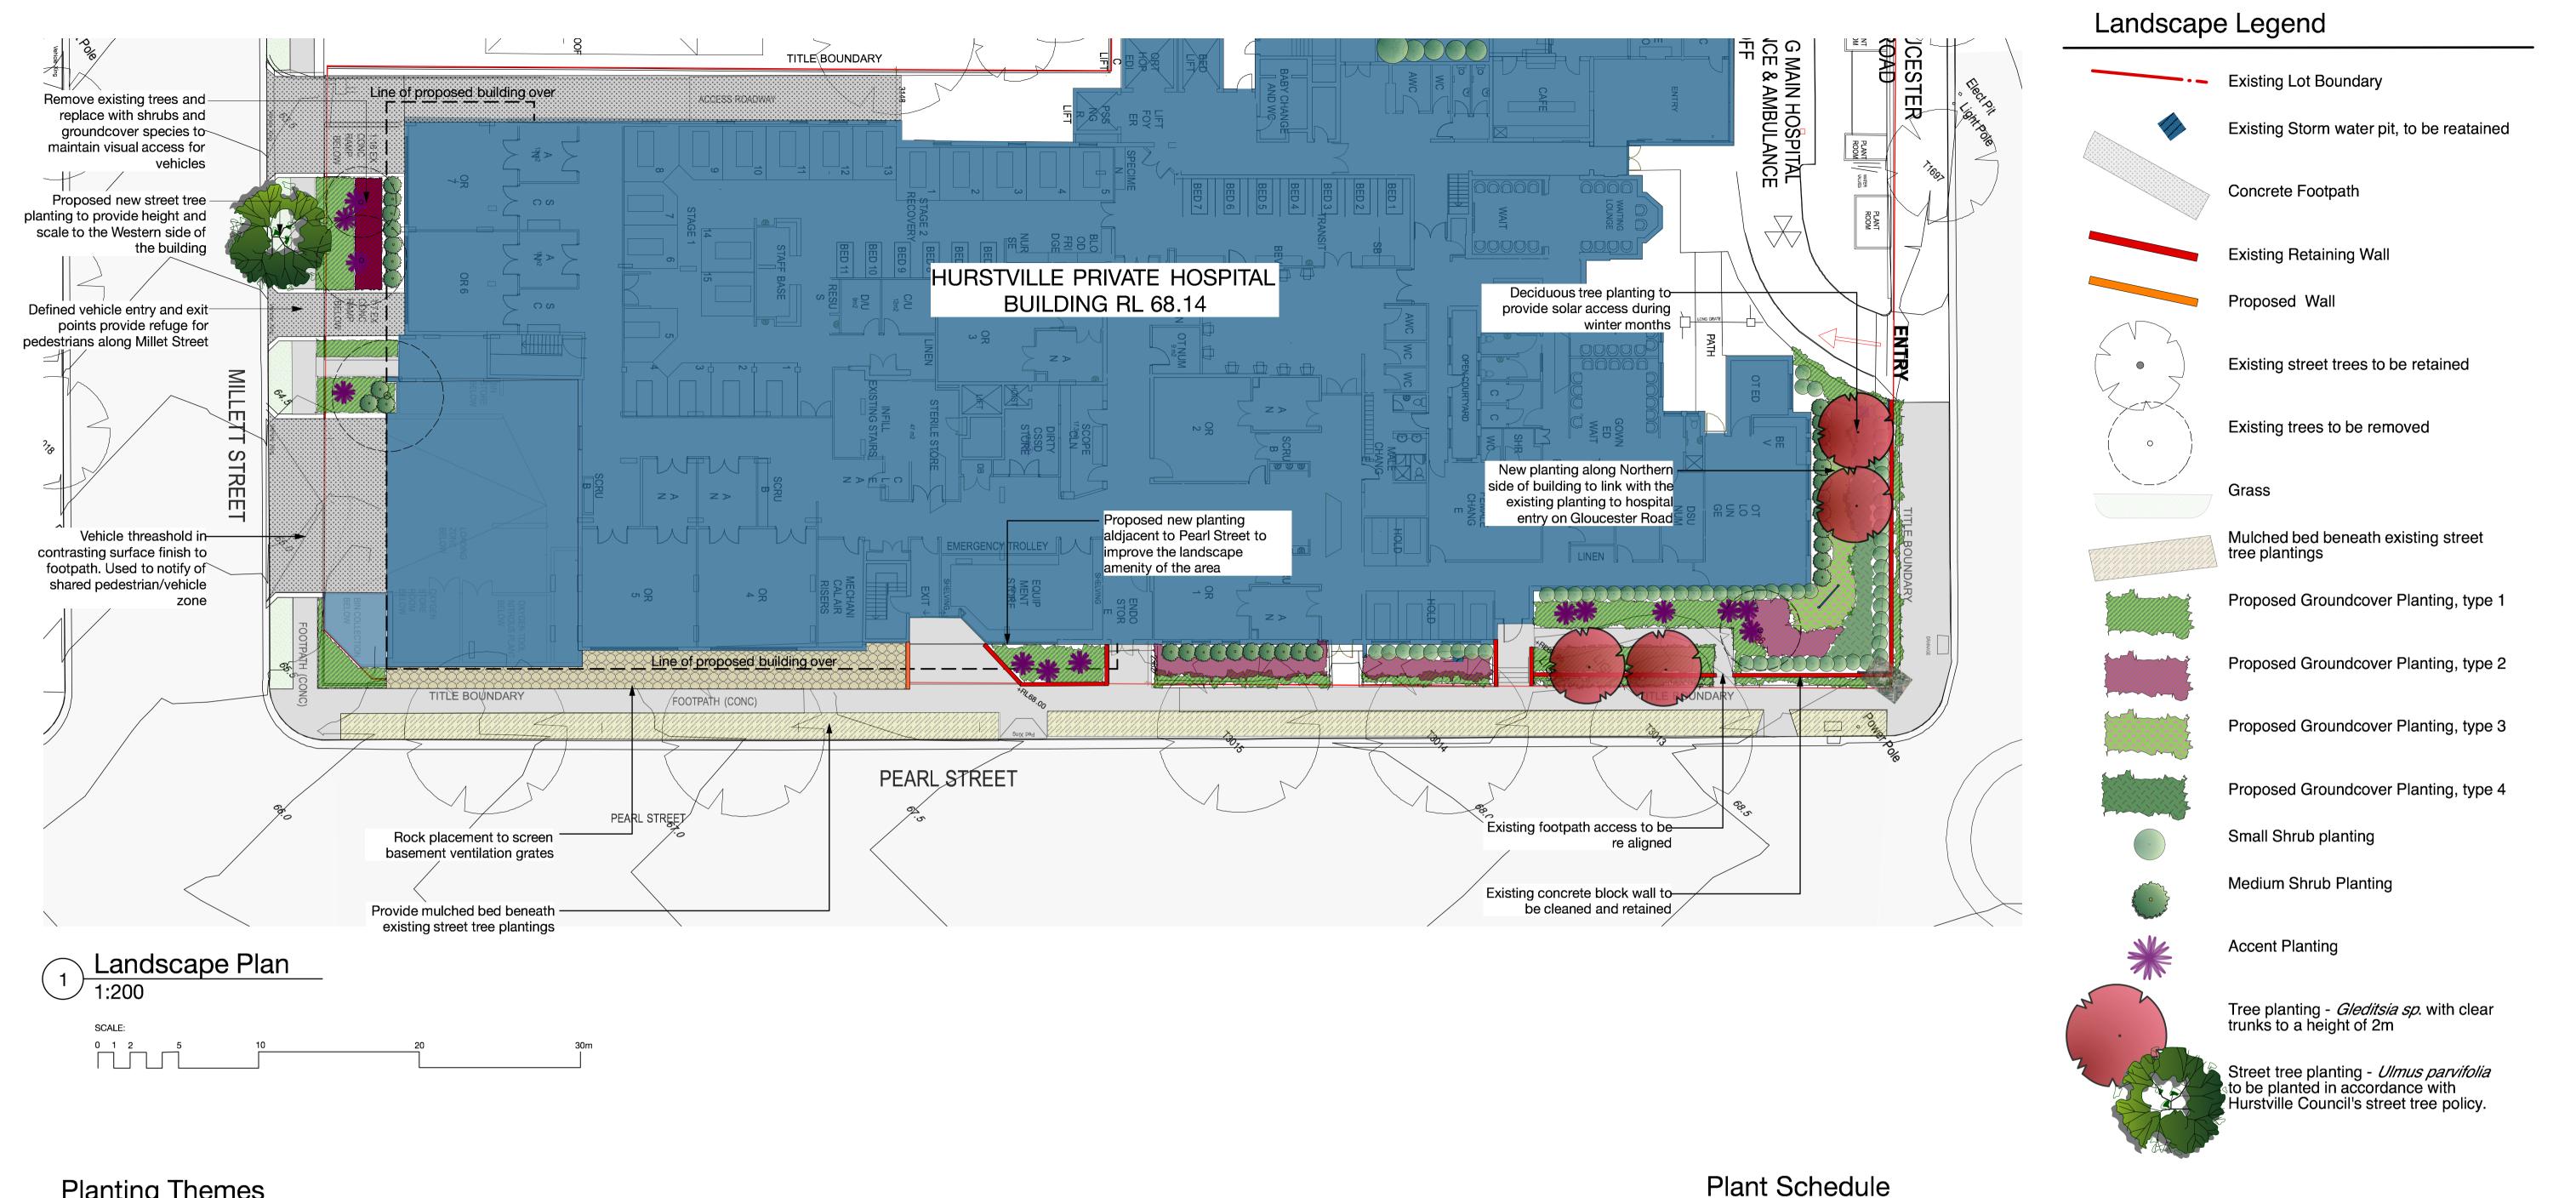

Planting Themes

Trees and Shrubs










Ajuga reptans

Asplenium sp.



Groundcovers and Low Lying Plants

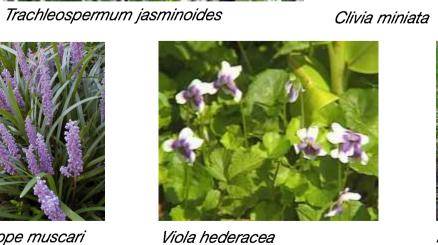



Dianella tasmanica



Gardenia augusta 'Florida'

Dianella tasmanica Myoporum parvifolium

Botanical Name:

Trachleospermum jasminoides Liriope muscari Viola hederacea Agapanthus sp. Ajuga reptans Clivia miniata

Trees:				
Gleditsia triacanthos var. inermis 'Elegantissima'	Gleditsia	4	75L	As Showr
Ulmus parvifolia	Chinese Elm	1	75L	As Showr
Shrubs:				
Philotheca myoporoides	Wax Flower	19	200mm	As Showr
Westringia fruiticosa 'Zena'	Coastal Rosemary	20	200mm	As Showr
Gardenia augusta 'Florida'	Gardenia	19	200mm	As Showr
Loropetalum chinense var. rubrum 'Burgundy'	Chinese Fringe Flower	19	200mm	As Showr
Philodendron 'Xanadu'	Philodendron	19	200mm	As Showr
Accent Plants:				
Asplenium nidus	Bird's Nest Fern	13	200mm	As Showr
Groundcovers & Low Lying Plants:				
Dianella tasmanica	Blue Flax Lilly	120	100mm	4/m2
Myoporum parvifolium	Creeping Boobialla	15	100mm	1/2m2
Trachleospermum jasminoides	Chinese Star Jasmine	15	100mm	1/2m2
Liriope muscari	Turf Lily	120	100mm	4/m2
Viola hederacea	Native Violet	180	100mm	6/m2
Agapanthus sp.	Agapanthus	120	100mm	4/m2


240

120

Common Name:

Blue Bugleweed



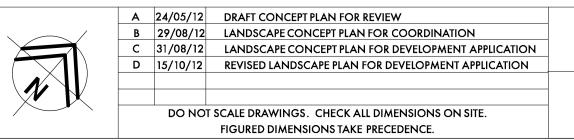

HEALTHECARE **HURSTVILLE PRIVATE HOSPITAL**

LANDSCAPE PLAN		STATUS: DEV	STATUS: DEVELOPMENT APPLICATION			
		DATE: 15/10/12	SCALE: 1:200@A1	PROJ No: 0806	JOB:	
		STAGE: DA	DRAWN:	CHECKED:	APPROVED:	
FILE:	PLOTTED:	ISSUE:	SHEET:	- t o	REV:	
0806.LP01.REVD.DA.15102012				of 2		

100mm

100mm

Spacing:

8/m2

4/m2