


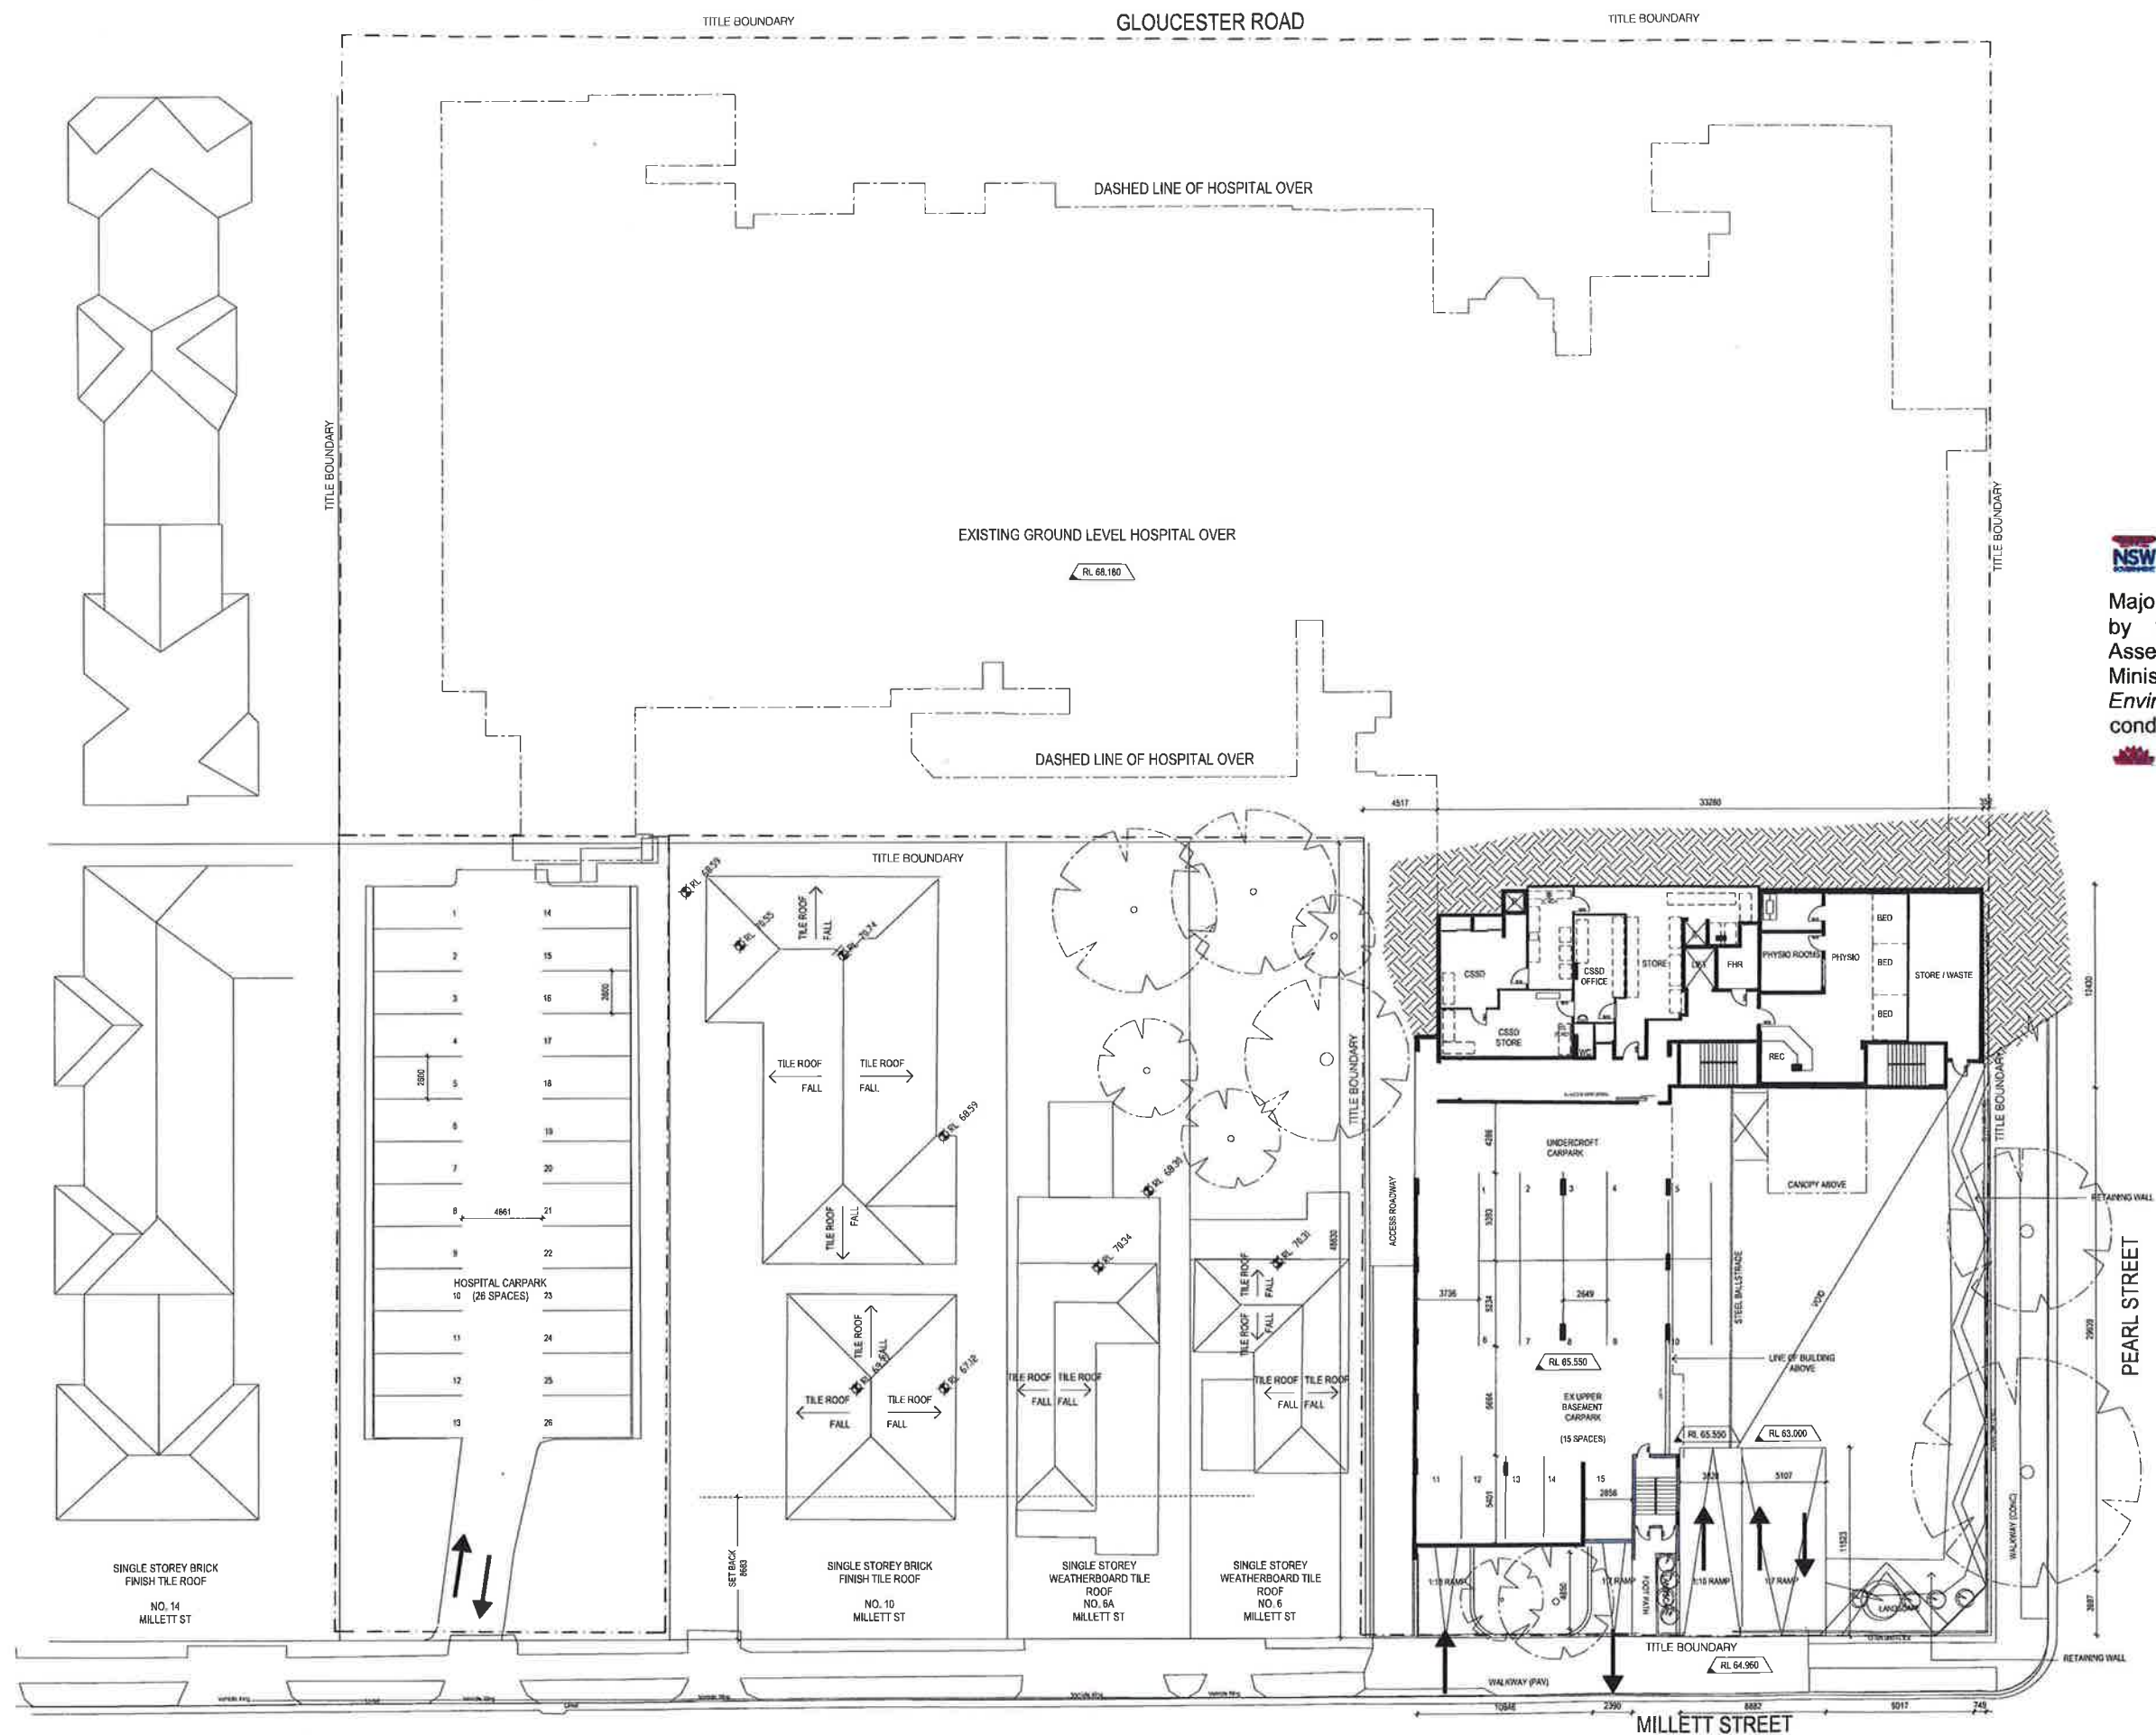

Major Project Number: **MP11_0042** approved on **9 April 2011** by the Planning Assessment Commission, Development Assessments Systems and Approvals, as delegate for the Minister for Planning & Infrastructure, in accordance with the *Environmental Planning & Assessment Act 1979*, subject to conditions of approval.

Signed: *[Signature]*

ISSUE	REVISION	DRN	CHK/APP	DATE
A	ISSUE FOR DEVELOPMENT APPROVAL	MS	PW	31.08.12

CONSULTANTS:

healthcare

health science
PLANNING CONSULTANTS

MELBOURNE
Northgate Place East
Level 1, 525 Flinders Street
Melbourne VIC 3000
TEL (03) 9923 2531
FAX (03) 9923 2534
hpc2@www.hpc.com.au
Email: hpc2@hpc.com.au
ABN: 54 650 195 170
ACN: 650 195 170

SYDNEY
Level 6, 51 Market Street
Sydney NSW 2000
TEL (02) 8289 5777
FAX (02) 8289 5745
info@www.hpc.com.au
Email: hpc2@hpc.com.au
ABN: 54 650 195 170
ACN: 650 195 170

REASON FOR ISSUE:
PROJECT APPLICATION


PROJECT:
HURSTVILLE PRIVATE HOSPITAL

TITLE:
EXISTING UPPER BASEMENT PLAN

DRAWING No:
DA-12
NORTH:
SCALE:
1:200@A1

PROJECT No:
40-1076
REV:
A

THE CONTRACTOR MUST VERIFY ALL DIMENSIONS ON SITE BEFORE COMMENCING ANY WORK OR MAKING OF ANY DISCHARGES. REQUIRED DIMENSIONS MUST BE USED IN PREFERENCE TO SCALED DIMENSIONS. ALL SCALED DIMENSIONS MUST BE VERIFIED ON SITE. THIS DRAWING IS COPYRIGHT AND REMAINS THE PROPERTY OF THE ARCHITECT.

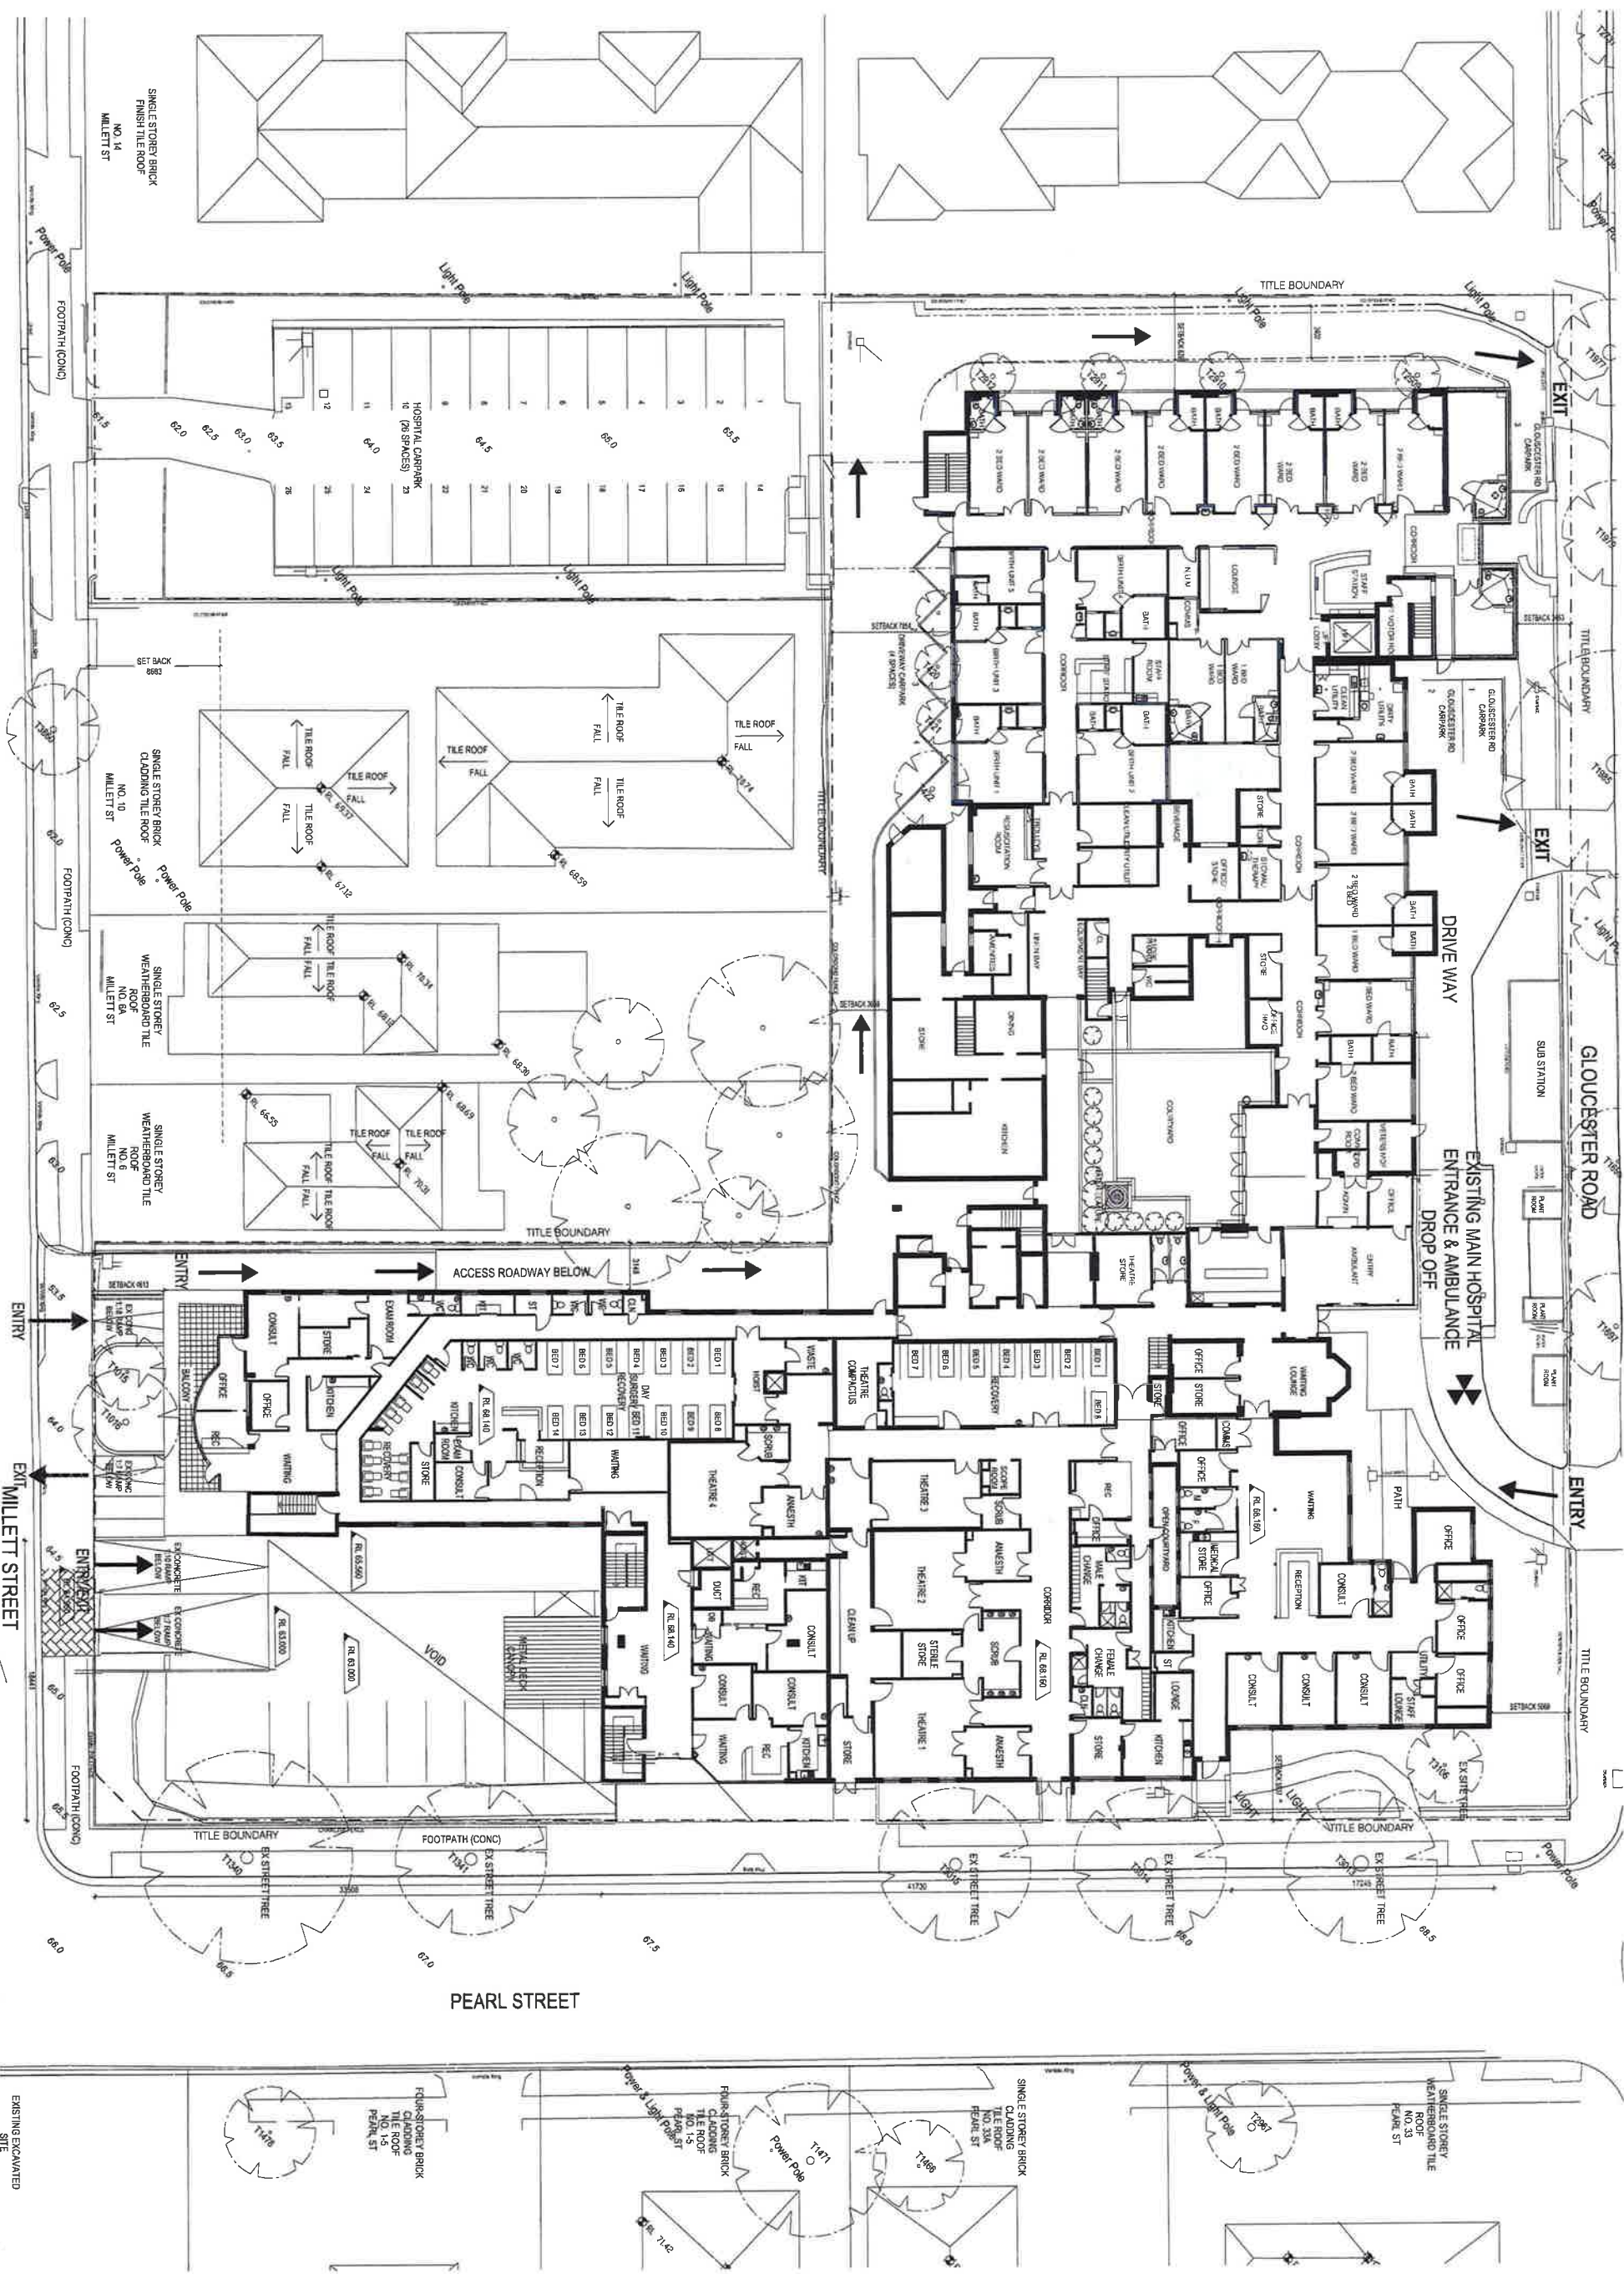

Major Project Number: **MP11_0042** approved on **9 April 2013** by the Planning Assessment Commission, as delegate for the Minister for Planning & Infrastructure, in accordance with the *Environmental Planning & Assessment Act 1979*, subject to conditions of approval.

Signed:

[illegible]

CONSULTANTS

healthcare

#3 health.
PLANNING CONSULTANTS **science**

MELBOURNE
Northman Peter East
Level 1 505 Flanders Street
Williamstown VIC 3089
TEL (03) 9893 2033
FAX (03) 9893 2034
mel@northmanpigeons.com.au

SYDNEY
Level 6 67 Market Street
Sydney NSW Australia 2000
TEL (02) 9260 9777
FAX (02) 9260 3745
mel@northmanpigeons.com.au

Enquiries to: info@northmanpigeons.com.au
Aussie: 03 9565 0131 Aussie
FAX: 095 010 0160


REASON FOR ISSUE:
PROJECT APPLICATION

PROJECT:
HURSTVILLE PRIVATE HOSPITAL

TITLE:
EXISTING GROUND FLOOR PLAN

DRAWING No: DA-13
NORTH: 
SCALE: 1:200@A1

PROJECT No:
40-1076
REV:
A

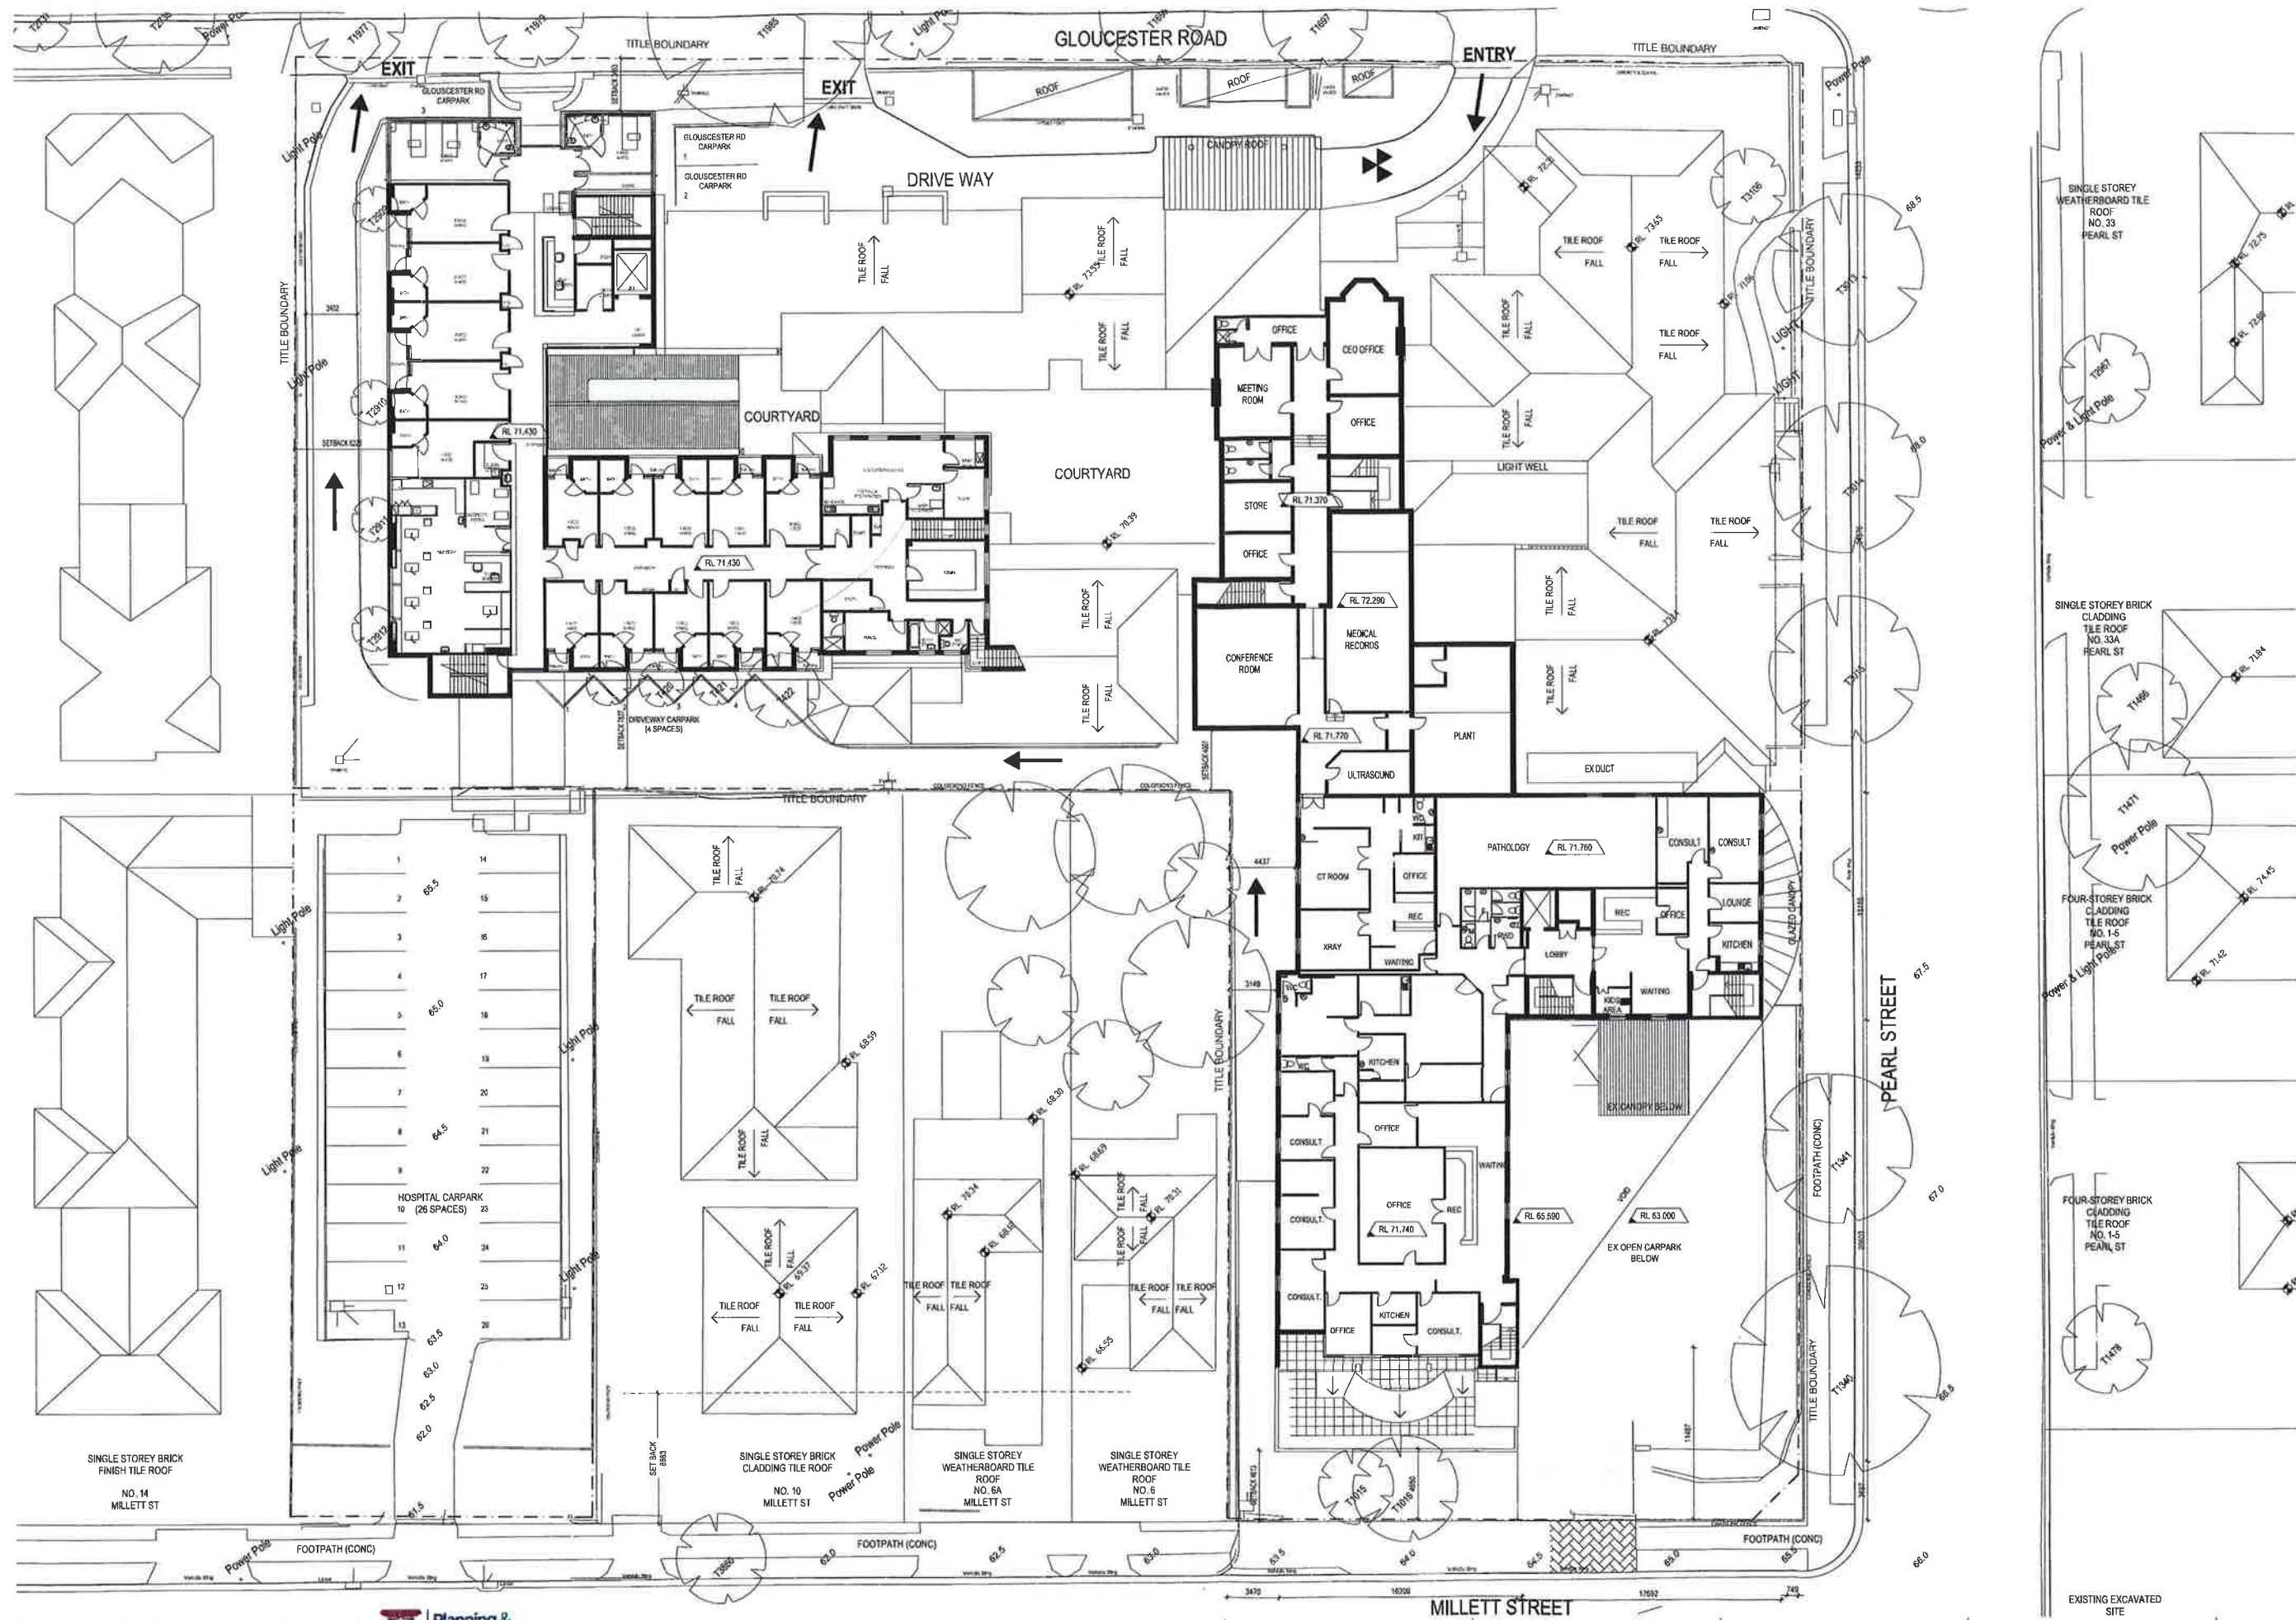

ISSUE	REVISION	DATE	CHKD	DATE	ISSUE	REVISION
A	ISSUE FOR DEVELOPMENT APPROVAL VS	PW	31/08/12			



Major Project Number: **MP11_0042** approved on **9 April 2013** by the Planning Assessment Commission, as delegate for the Minister for Planning & Infrastructure, in accordance with the *Environmental Planning & Assessment Act 1979*, subject to conditions of approval.
Signed:



healthcare science
PLANNING CONSULTANTS

MELBOURNE
Northbank Place East
Level 1, 325 Flinders Street
Melbourne VIC 3000
TEL: 03 9991 9333
FAX: 03 9991 9334
Email: info@hcs.com.au
ABN: 40 095 016 825
ACN: 050 165 170

REASON FOR ISSUE:
PROJECT APPLICATION

THE CONTRACTOR MUST VERIFY ALL DIMENSIONS ON SITE BEFORE COMMENCING ANY WORK ON ANY OF THE DIMENSIONS. DIMENSIONS MUST BE USED IN PREFERENCE TO SCALED DIMENSIONS. ALL SCALED DIMENSIONS MUST BE VERIFIED ON SITE. THIS DRAWING IS COPYRIGHT AND REMAINS THE PROPERTY OF THE ARCHITECT.

PROJECT:
HURSTVILLE PRIVATE HOSPITAL

TITLE:
EXISTING LEVEL 1 PLAN


DRAWING No:
DA-14

NORTH:

SCALE:
1:200@A1

PROJECT No:
40-1076

REV:
A

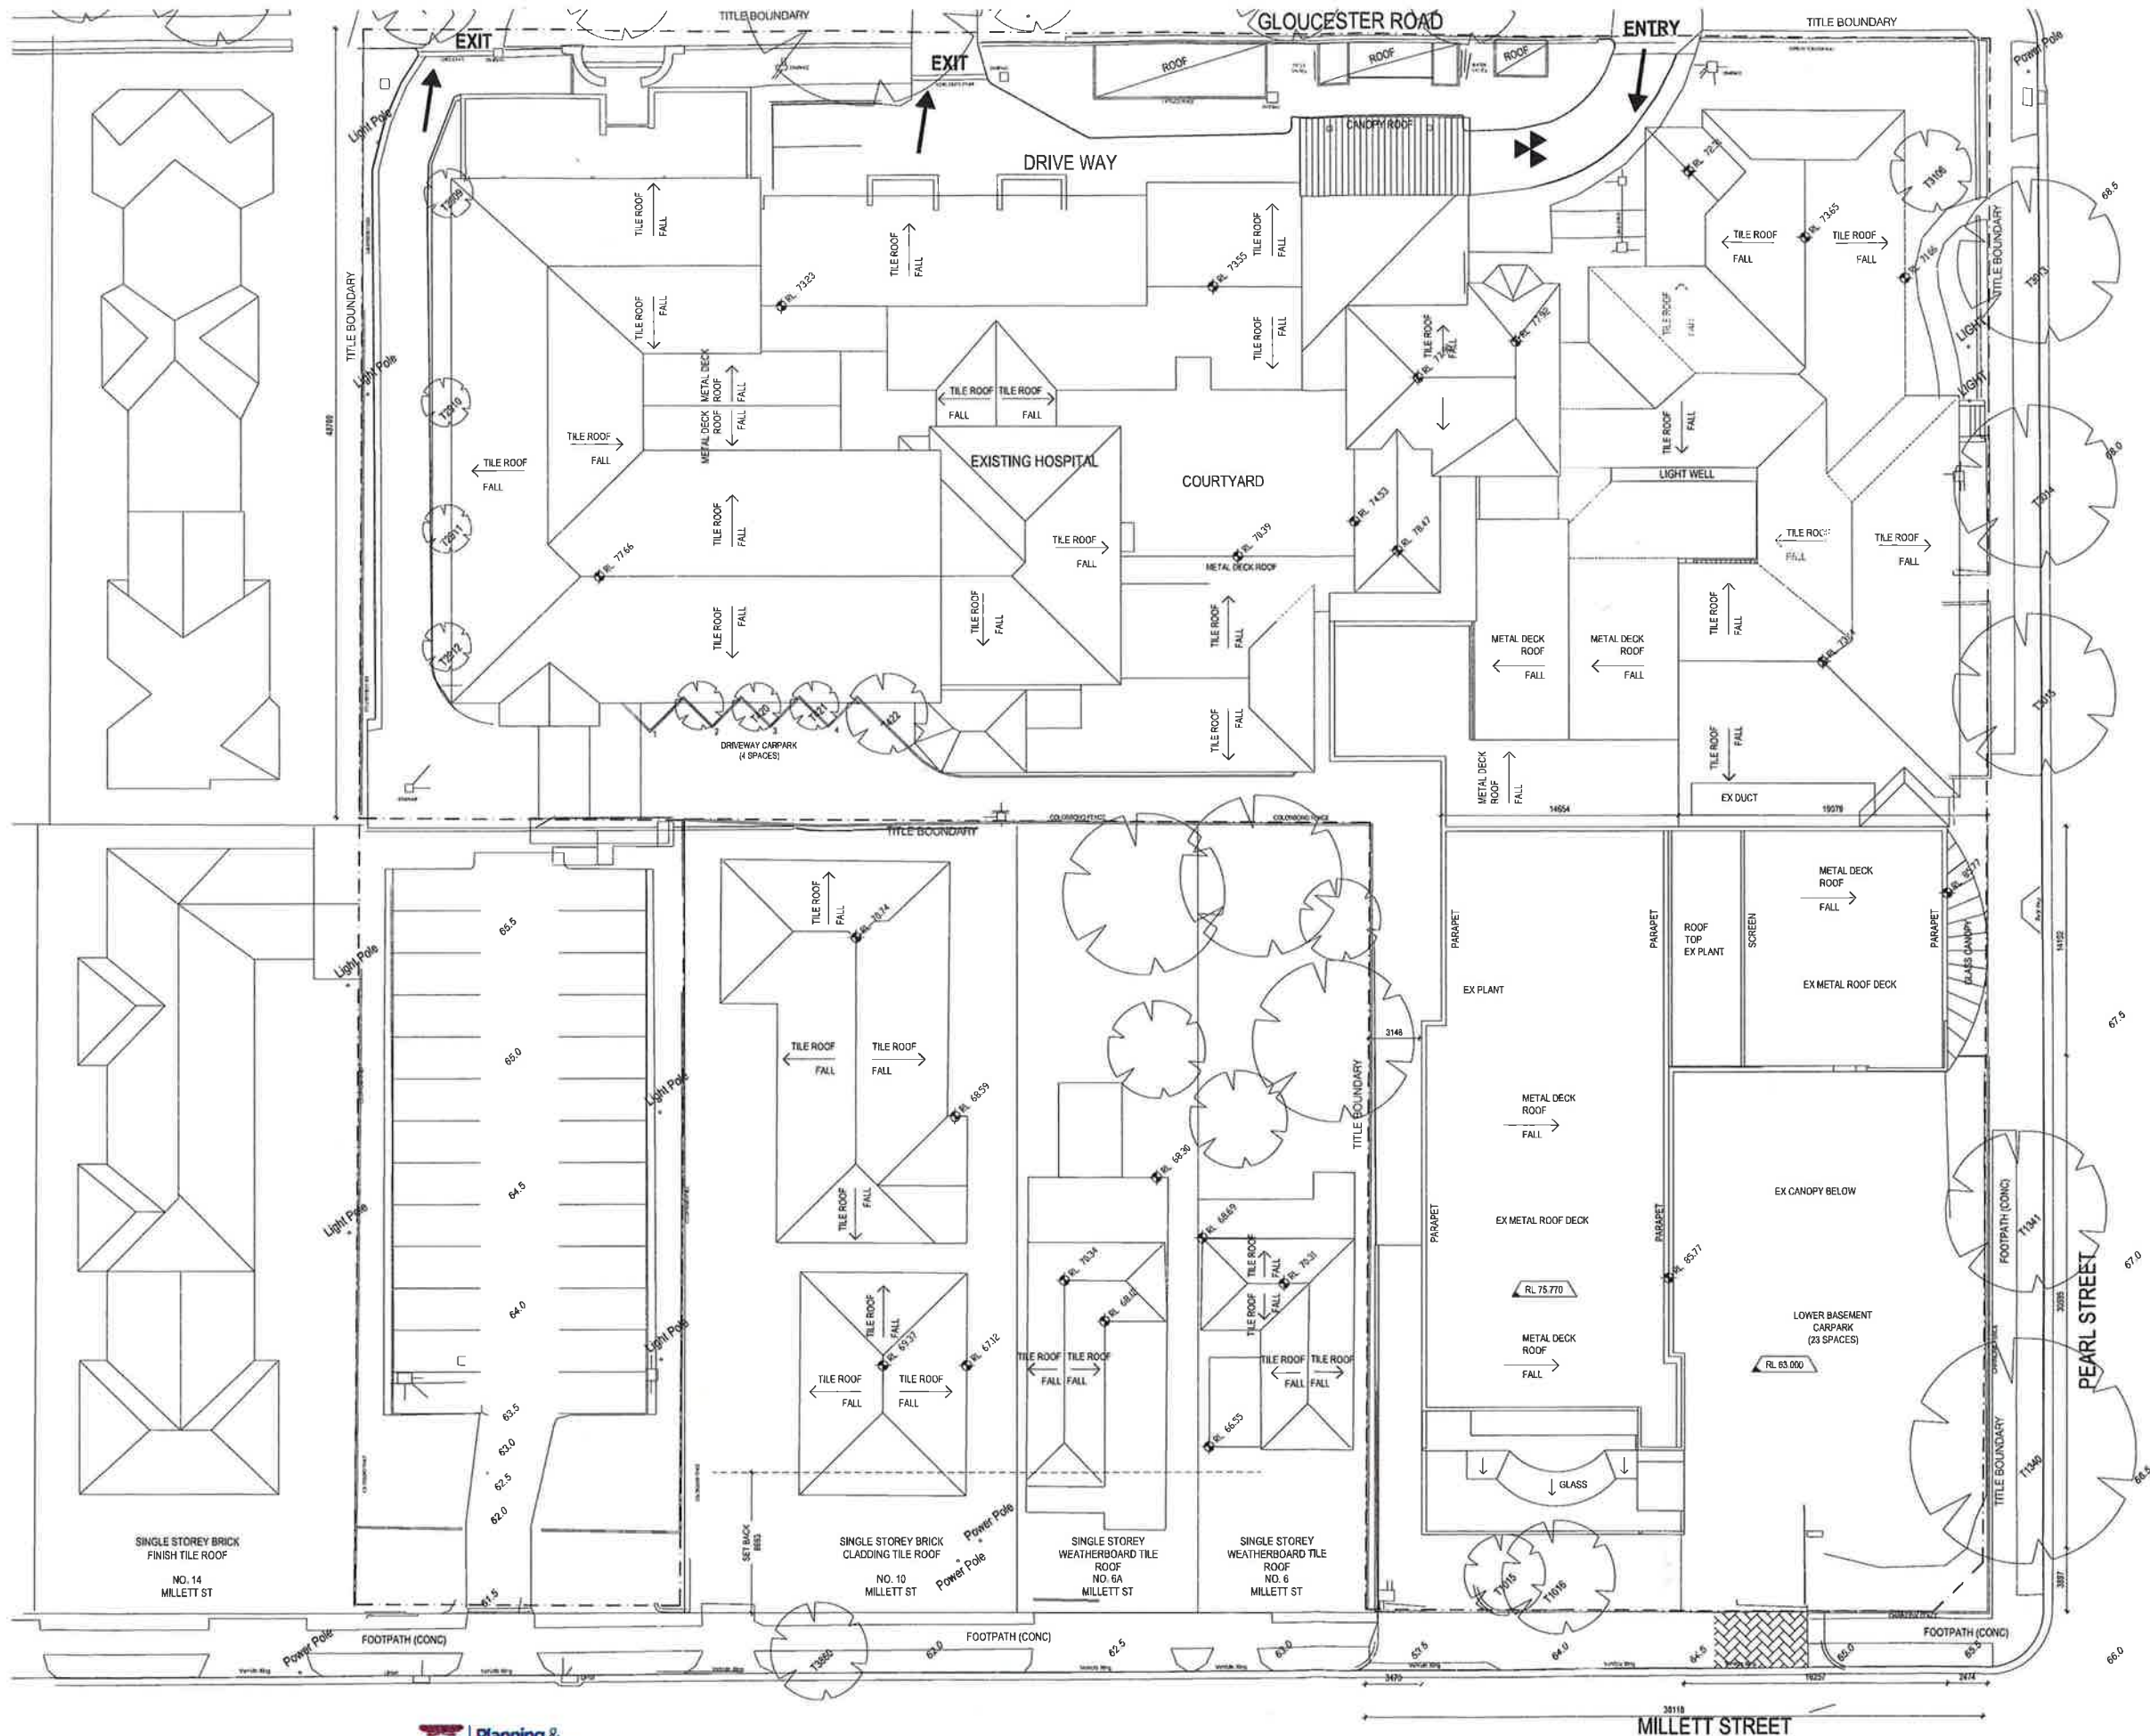

ISSUE	REVISION	DRN	CHK/APP	DATE	ISSUE	REVISION
A	ISSUE FOR DEVELOPMENT APPROVAL	MS	PW	31.08.12		



Major Project Number: **MP11_0042** approved on **9 April 2013** by the Planning Assessment Commission, as delegate for the Minister for Planning & Infrastructure, in accordance with the *Environmental Planning & Assessment Act 1979*, subject to conditions of approval.

Signed:



MELBOURNE
Northbank Place East
Level 1, 525 Flinders Street
Melbourne VIC Australia 3000
TEL: (03) 9293 2333
FAX: (03) 9293 2334
Email: info@hsc.com.au
ADN: 31 050 185 170
ACN: 050 185 170

SYDNEY
Level 6, 61 Market Street
Sydney NSW Australia 2000
TEL: (02) 9293 5777
FAX: (02) 9293 2745
Email: info@hsc.com.au
ADN: 31 050 016 836
ACN: 050 016 836

REASON FOR ISSUE:
PROJECT APPLICATION

THE CONTRACTOR MUST VERIFY ALL DIMENSIONS ON SITE BEFORE COMMENCING ANY WORK. ANY WORK ON DRAWINGS, INCLUDING DIMENSIONS, MUST BE USED IN PREFERENCE TO LOCAL DIMENSIONS. ALL SCALED DIMENSIONS MUST BE VERIFIED ON SITE. THE DRAWING IS COPYRIGHT AND REMAINS THE PROPERTY OF THE ARCHITECT.

PROJECT:
HURSTVILLE PRIVATE HOSPITAL

TITLE:
EXISTING ROOF PLAN

DRAWING No:
DA-15

NORTH:
SCALE:
1:200@A1

PROJECT No:
40-1076

REV:
A