




- LEGEND**
- NEW WORK
 - REDEVELOPMENT
 - EXISTING

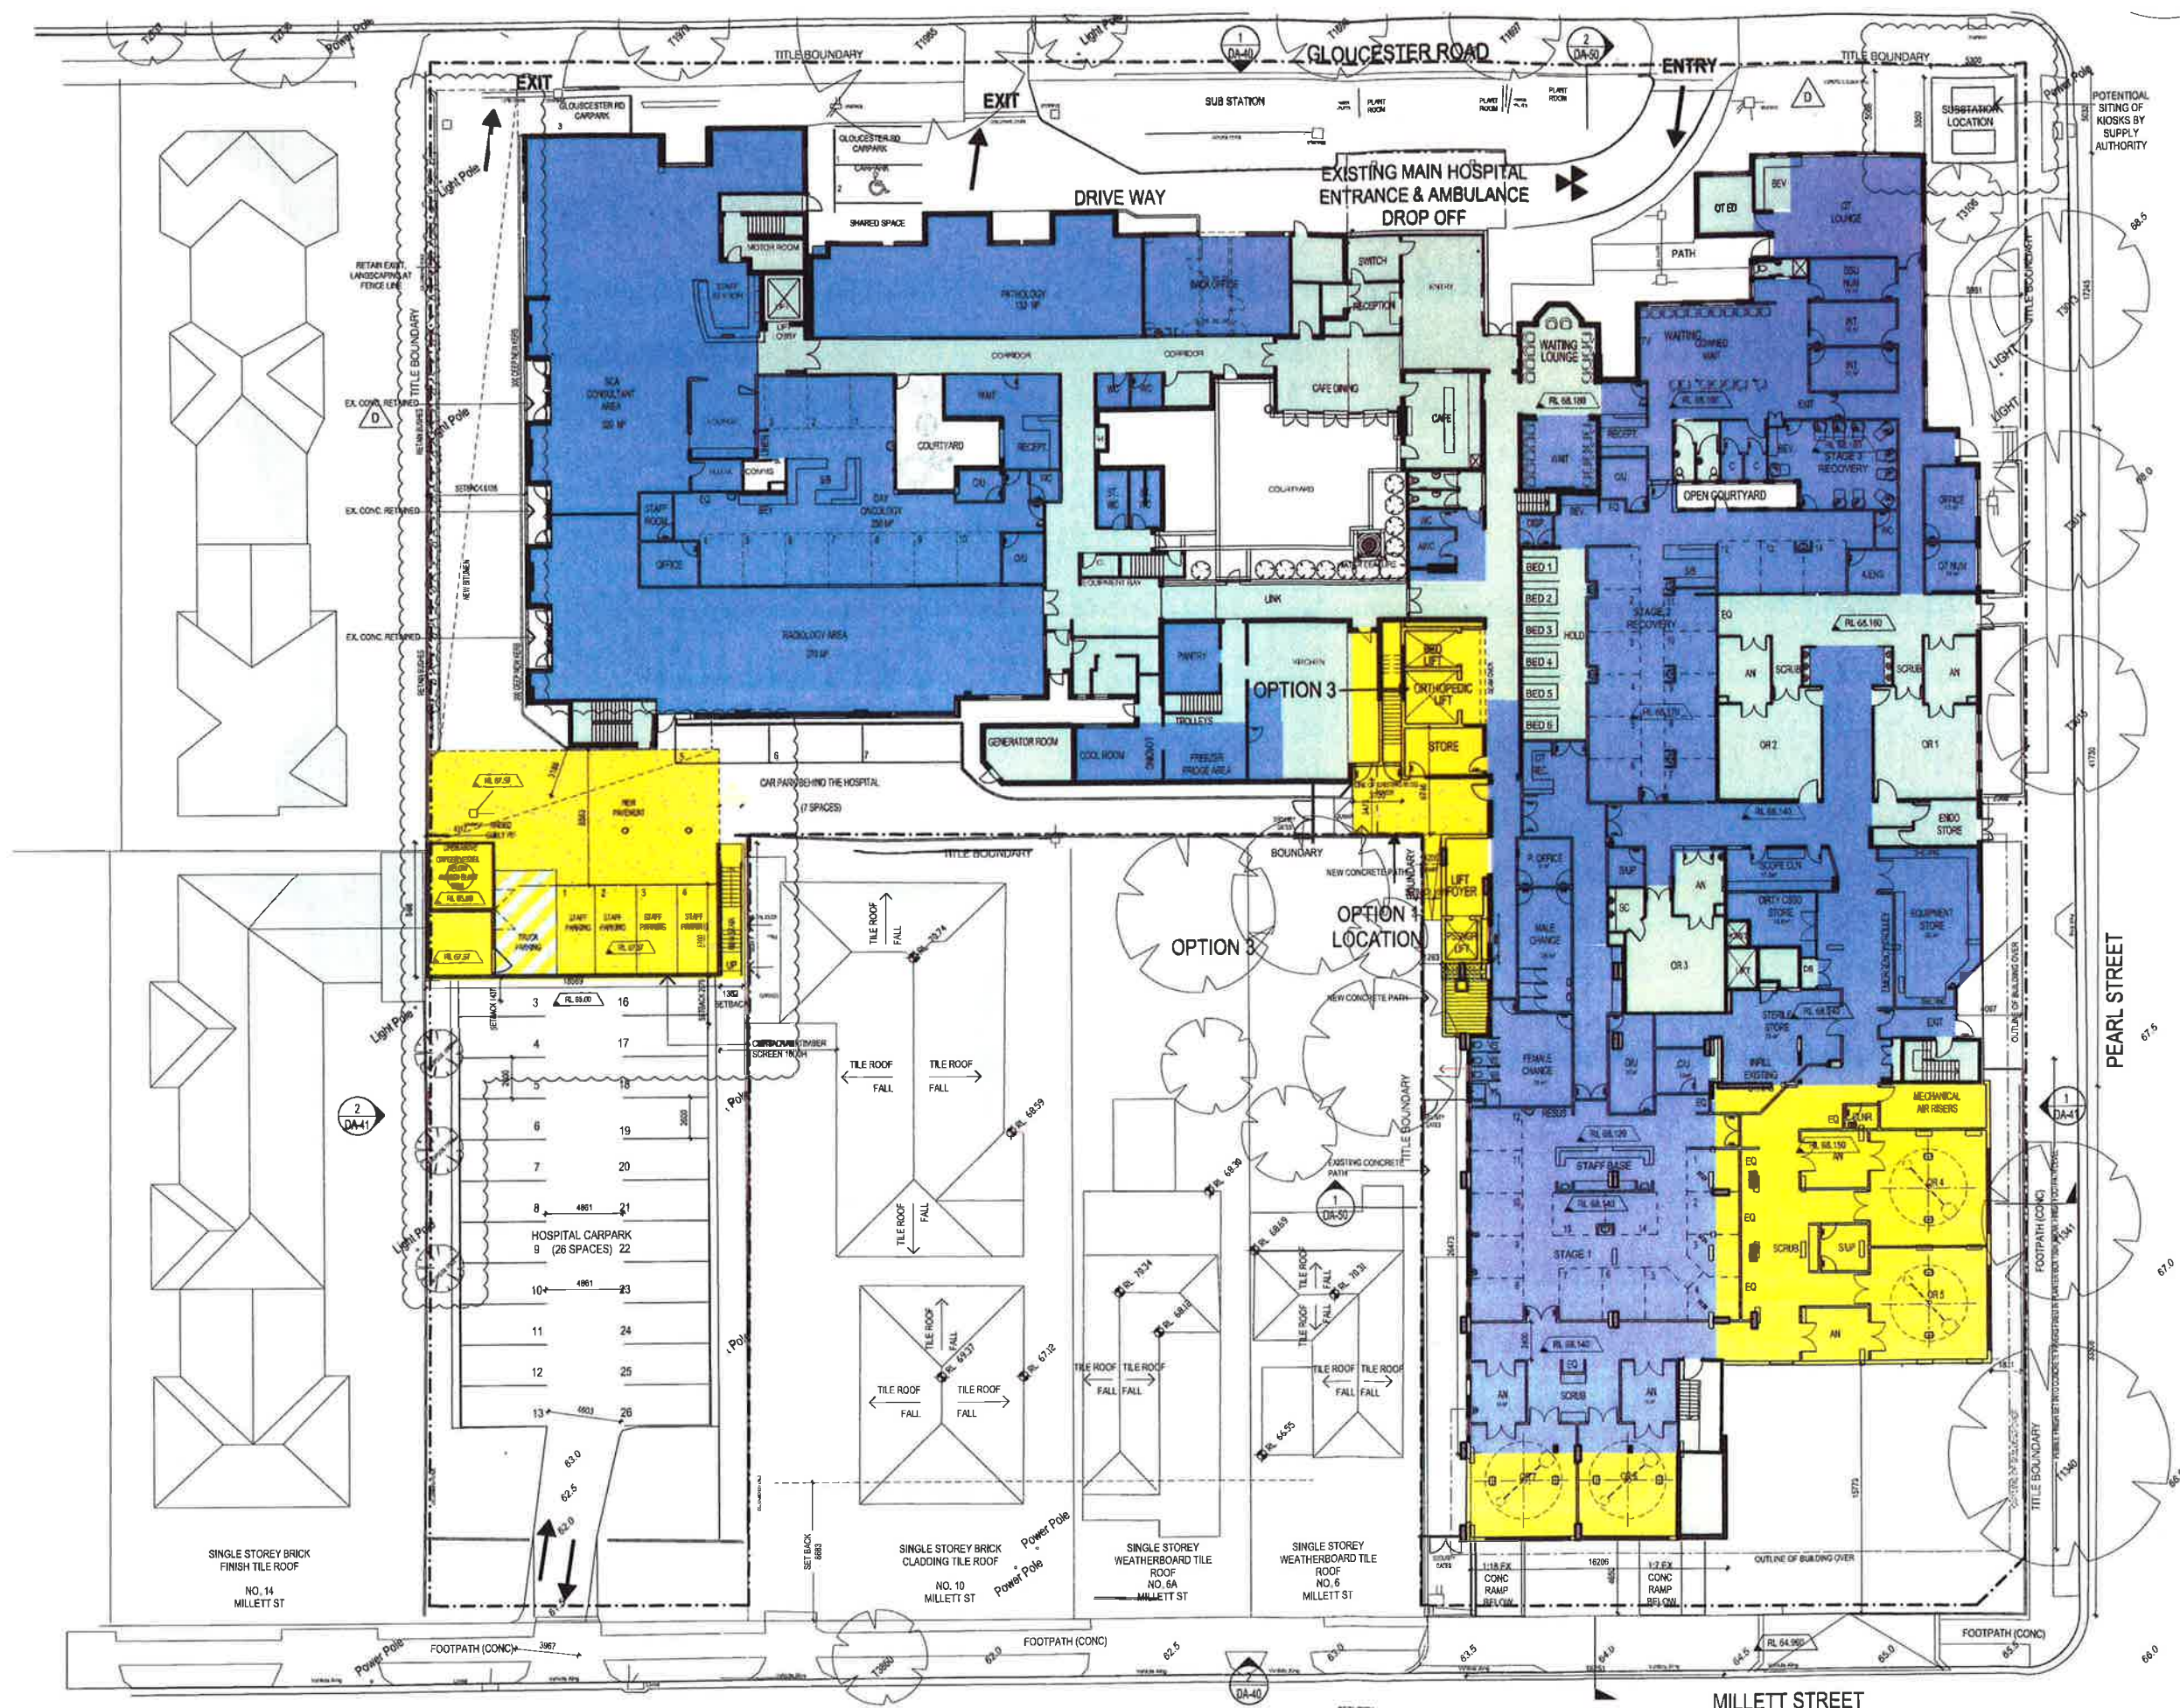

Major Project Number: MP11_0042 approved on 9 April 2013
by the Planning Assessment Commission, as delegate for the
Minister for Planning & Infrastructure, in accordance with the
Environmental Planning & Assessment Act 1979, subject to
conditions of approval

ISSUE	REVISION	ORIN	CHK/APP	DATE	ISSUE	REVISION	ORIN	CHK/APP	DATE
A	ISSUE FOR DEVELOPMENT APPROVAL	MS	PN	21.09.12					
B	PLANNING REVISED	MS	PN	29.10.12					
C	DA AMENDMENTS	NB	NB	04.02.13					
D	DA AMENDMENTS	NB	NB	06.02.13					

CONSULTANTS:



MELBOURNE
Nicolson Plaza East
Level 1, 205 Flinders Street
Melbourne VIC Australia 3000
TEL: (03) 9603 2003
FAX: (03) 9603 2004
http://www.hscpa.com.au
Email: info@hscpa.com.au
ABN: 34 050 196 170
ACN: 050 196 170

SYDNEY
Level 6, 61 Market Street
Sydney NSW Australia 2000
TEL: (02) 8028 3777
FAX: (02) 9266 3742
1800 000 000
Email: info@hscpa.com.au
ABN: 90 096 018 026
ACN: 90 096 018 026

REASON FOR ISSUE:
PROJECT APPLICATION


PROJECT:
HURSTVILLE PRIVATE HOSPITAL

TITLE:
PROPOSED GROUND FLOOR
PLAN

DRAWING No:
DA-32
NORTH:
SCALE:
1:200@A1

PROJECT No:
40-1076
REV:
D

C:\Users\p1000001\Documents\Hurstville Private Hospital\DA-32.dwg 13/02/2013 10:48:27 AM

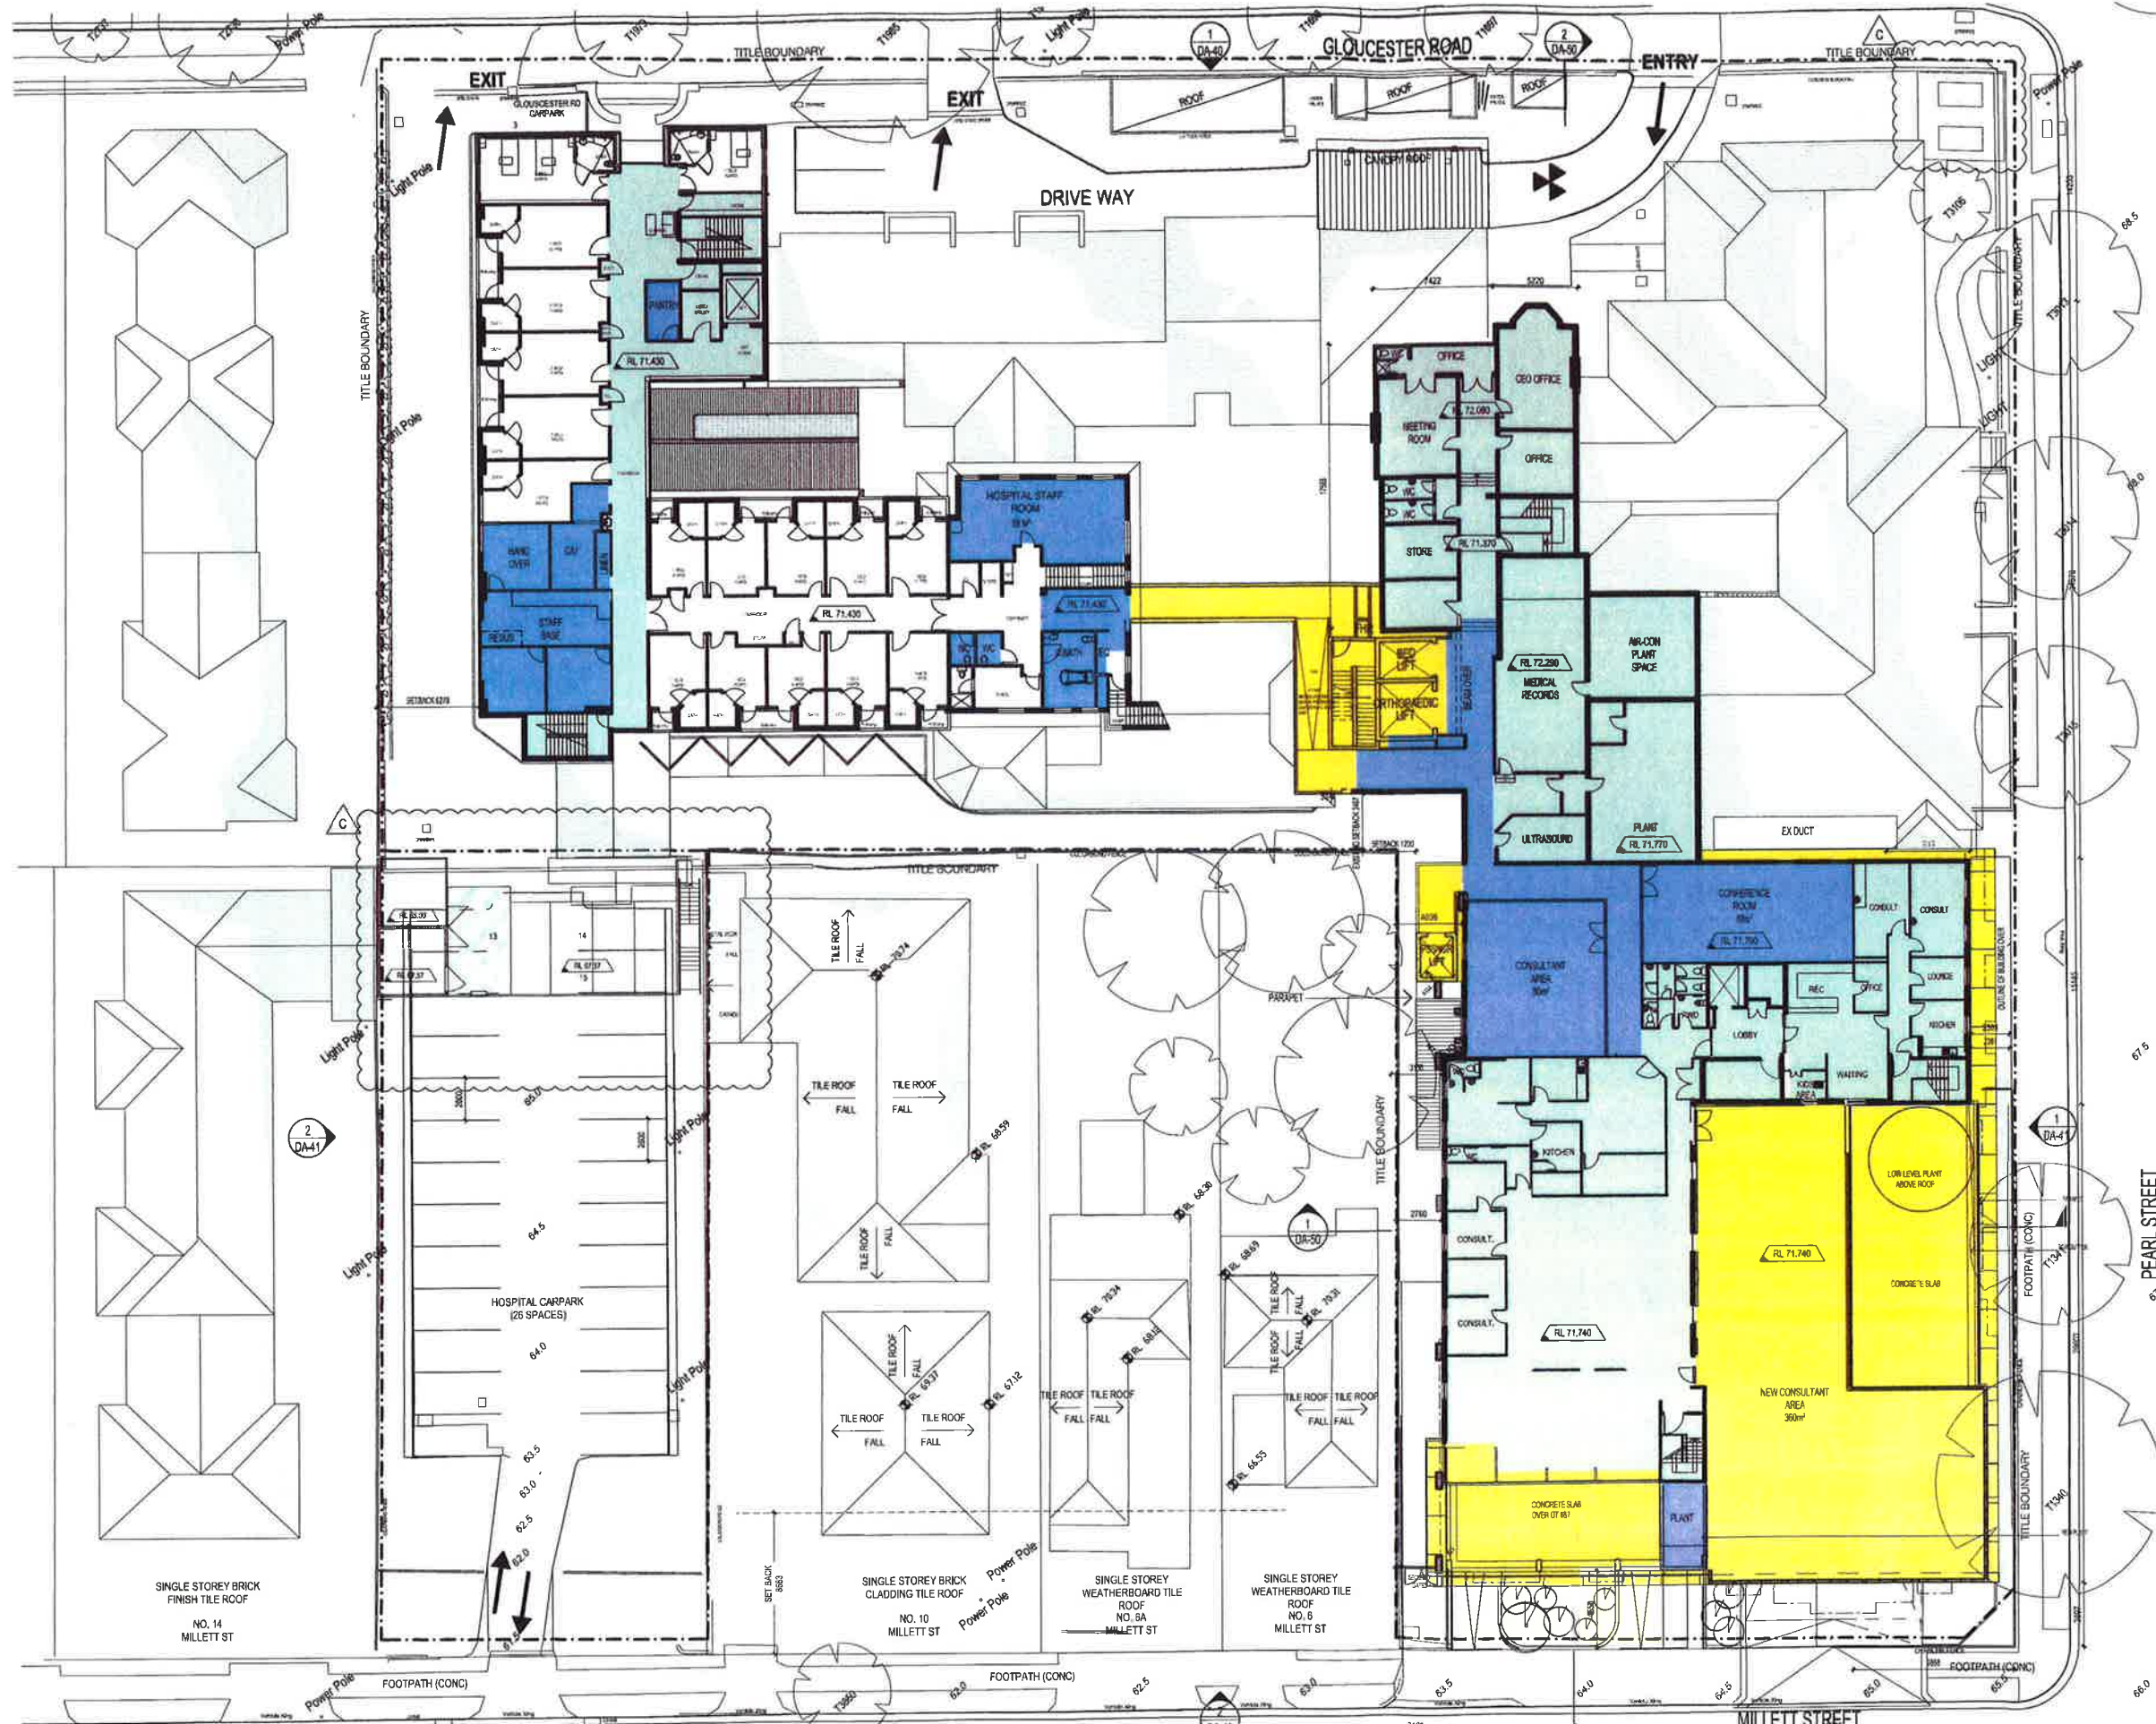

- LEGEND**
- NEW WORK
 - REDEVELOPMENT
 - EXISTING

Major Project Number: **MP11_0042** approved on **9 April 2013** by the Planning Assessment Commission, Development Assessments Systems and Approvals, as delegate for the Minister for Planning & Infrastructure, in accordance with the Environmental Planning & Assessment Act 1979, subject to conditions of approval.



ISSUE	REVISION	DRN	CHK/APP	DATE
A	ISSUE FOR DEVELOPMENT APPROVAL	145	PNV	31.08.12
B	DA AMENDMENTS	NB	NB	04.02.13
C	DA AMENDMENTS	NB	NB	08.02.13

CONSULTANTS:



MELBOURNE
 145/147 Flinders Street
 Melbourne VIC Australia 3000
 TEL: (03) 9623 2332
 FAX: (03) 9623 2334
 http://www.hsc.com.au
 Email: info@hsc.com.au
 ABN: 54 000 195 170
 MCM: 000 195 170

SYDNEY
 Level 11, 101 Market Street
 Sydney NSW Australia 2000
 TEL: (02) 9296 3777
 FAX: (02) 9296 3745
 Email: info@hsc.com.au
 ABN: 54 000 195 170
 MCM: 000 195 170

REASON FOR ISSUE:
PROJECT APPLICATION


PROJECT:
HURSTVILLE PRIVATE HOSPITAL

TITLE:
PROPOSED LEVEL 1 PLAN

DRAWING No:
DA-33

NORTH:
 SCALE: 1:200@A1
 PROJECT No: 40-1076
 REV: C

Q:\P\010040-1076 Hurstville Private Hospital\DA-33.dwg, 12/02/2013 8:40:30 PM, nml

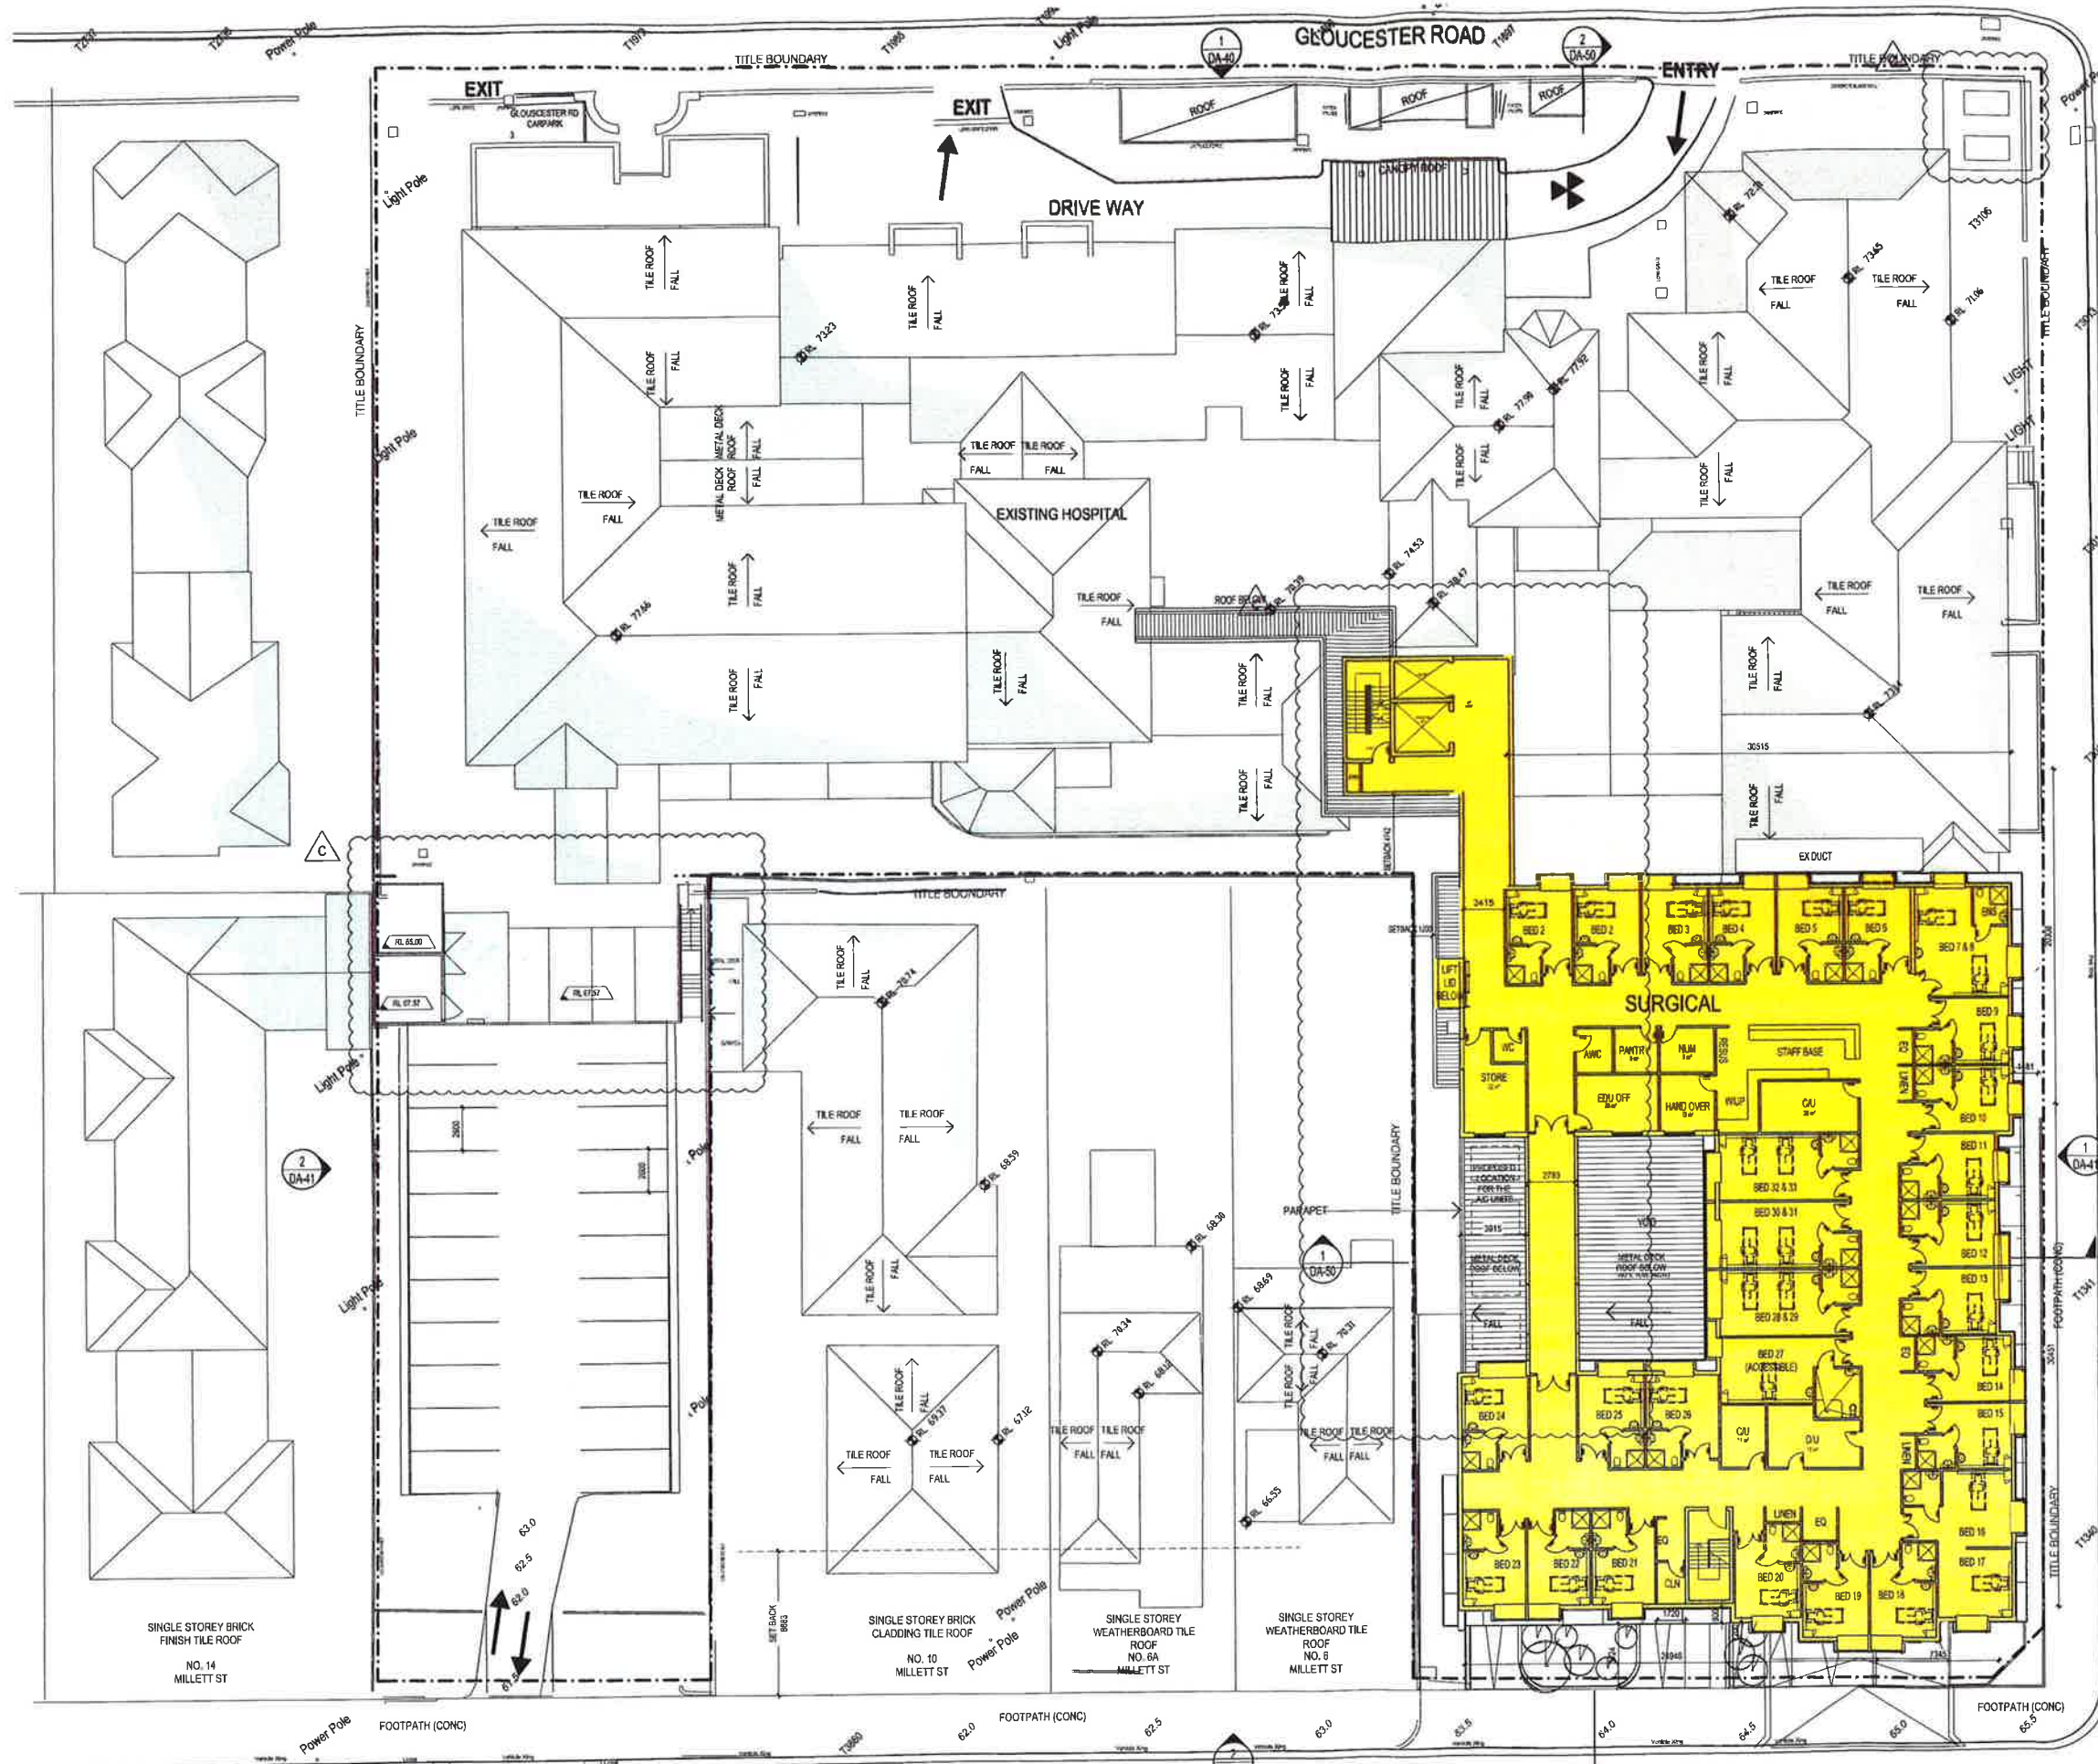

- LEGEND**
- NEW WORK
 - REDEVELOPMENT
 - EXISTING

SINGLE STOREY WEATHERBOARD TILE ROOF NO. 33 PEARL ST

SINGLE STOREY BRICK CLADDING TILE ROOF NO. 33A PEARL ST

FOUR-STOREY BRICK CLADDING TILE ROOF NO. 1-5 PEARL ST



Major Project Number: **MP11_0042** approved on **9 April 2013** by the Planning Assessment Commission, as delegate for the Minister for Planning & Infrastructure, in accordance with the *Environmental Planning & Assessment Act 1979*, subject to conditions of approval.

ISSUE	REVISION	DATE	CHK/APP	DATE
A	ISSUE FOR DEVELOPMENT APPROVAL	MS	PW	31.08.12
B	DA AMENDMENTS	NB	NB	04.02.13
C	DA AMENDMENTS	NB	NB	08.03.13

CONSULTANTS:



MELBOURNE
 Northbank Place Ecar
 Level 1, 325 Flinders Street
 Melbourne VIC Australia 3000
 TEL: (03) 9623 2302
 FAX: (03) 9623 2334
 Email: info@hsc.com.au
 ABN: 24 056 195 170
 ACRN: 050 195 170

SYDNEY
 Level 5, 81 Market Street
 Sydney NSW Australia 2000
 TEL: (02) 9595 5777
 FAX: (02) 9595 3745
 Email: info@hsc.com.au
 ABN: 30 095 018 936
 ACRN: 095 018 936

REASON FOR ISSUE:
PROJECT APPLICATION

PROJECT:
HURSTVILLE PRIVATE HOSPITAL

TITLE:
PROPOSED LEVEL 2 PLAN

DRAWING No:
DA-34


NORTH:

SCALE:
 1:200@A1

PROJECT No:
 40-1076

REV:
 C

THE CONTRACTOR MUST VERIFY ALL DIMENSIONS ON SITE BEFORE COMMENCING ANY WORK OR MAKING OF ANY EXHIBIT. VERIFIED DIMENSIONS MUST BE USED IN PREFERENCE TO SCALED DIMENSIONS. ALL SCALED DIMENSIONS MUST BE VERIFIED ON SITE. THIS DRAWING IS COPYRIGHT AND REMAINS THE PROPERTY OF HEALTHCARE SCIENCE.

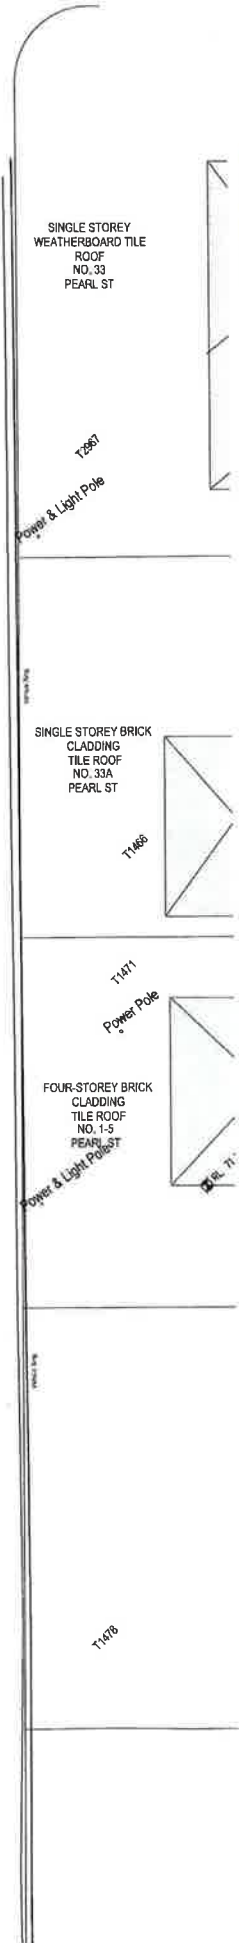

NEW WORK
REDEVELOPMENT
EXISTING

SINGLE STOREY
WEATHERBOARD TILE
ROOF
NO. 33
PEARL ST

SINGLE STOREY BRICK
CLADDING
TILE ROOF
NO. 33A
PEARL ST

FOUR-STOREY BRICK
CLADDING
TILE ROOF
NO. 1-5
PEARL ST

PEARL STREET

DOM

er & Light Pole

51478

REASON FOR ISSUE:
PROJECT APPLICATION

PROJECT:
HURSTVILLE PRIVATE HOSPITAL

TITLE:
PROPOSED LEVEL 4 PLAN

DRAWING No:

DA-36

NORTH:

SCALE:

PROJECT No:

REV:

C

Abstract

[illegible]

CONSULTANTS:

healthcare

health.  science
PLANNING CONSULTANTS

MELBOURNE
Northbank Place Etc
Level 1 525 Flinders Street
Melbourne VIC Australia 3000
TEL: (03) 9923 7333
FAX: (03) 9923 2334
<http://www.hspc.com.au>
Email: info@hspc.com.au
ABN: 34 050 195 170
ACN: 050 195 170

SYDNEY
Level 6 81 Market Street
Sydney NSW Australia 2000
TEL: (02) 8289 5777
FAX: (02) 9286 3745
tel@www.hisco.com.au
Email: info@hispotsiv.com.au
ABN: 90 095 016 836
ACN: 095 016 836

REASON FOR ISSUE:

PROJECT APPLICATION

THE CONTRACTOR MUST VERIFY ALL DIMENSIONS ON SITE BEFORE COMMENCING ANY WORK. IF MARKING OF ANY SHOT DRIFTS, HOLE OR ANCHAGES MUST BE USED IN PREFERENCE TO SCALED DIMENSIONS. ALL SCALED DIMENSIONS MUST BE VERIFIED ON SITE. THIS DRAWING IS COPYRIGHT © AND REMAINS THE PROPERTY OF R-4 ANCHETS.

PROJECT:
HURSTVILLE PRIVATE HOSPITAL

TITLE:
PROPOSED LEVEL 4 PLAN

DRAWING No:

DA-36



NORTH:

SCALE:

PROJECT No:

REV:

C

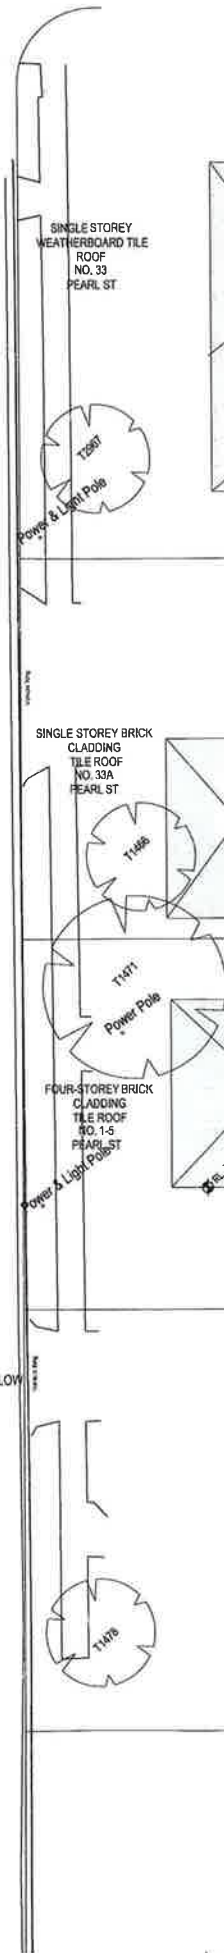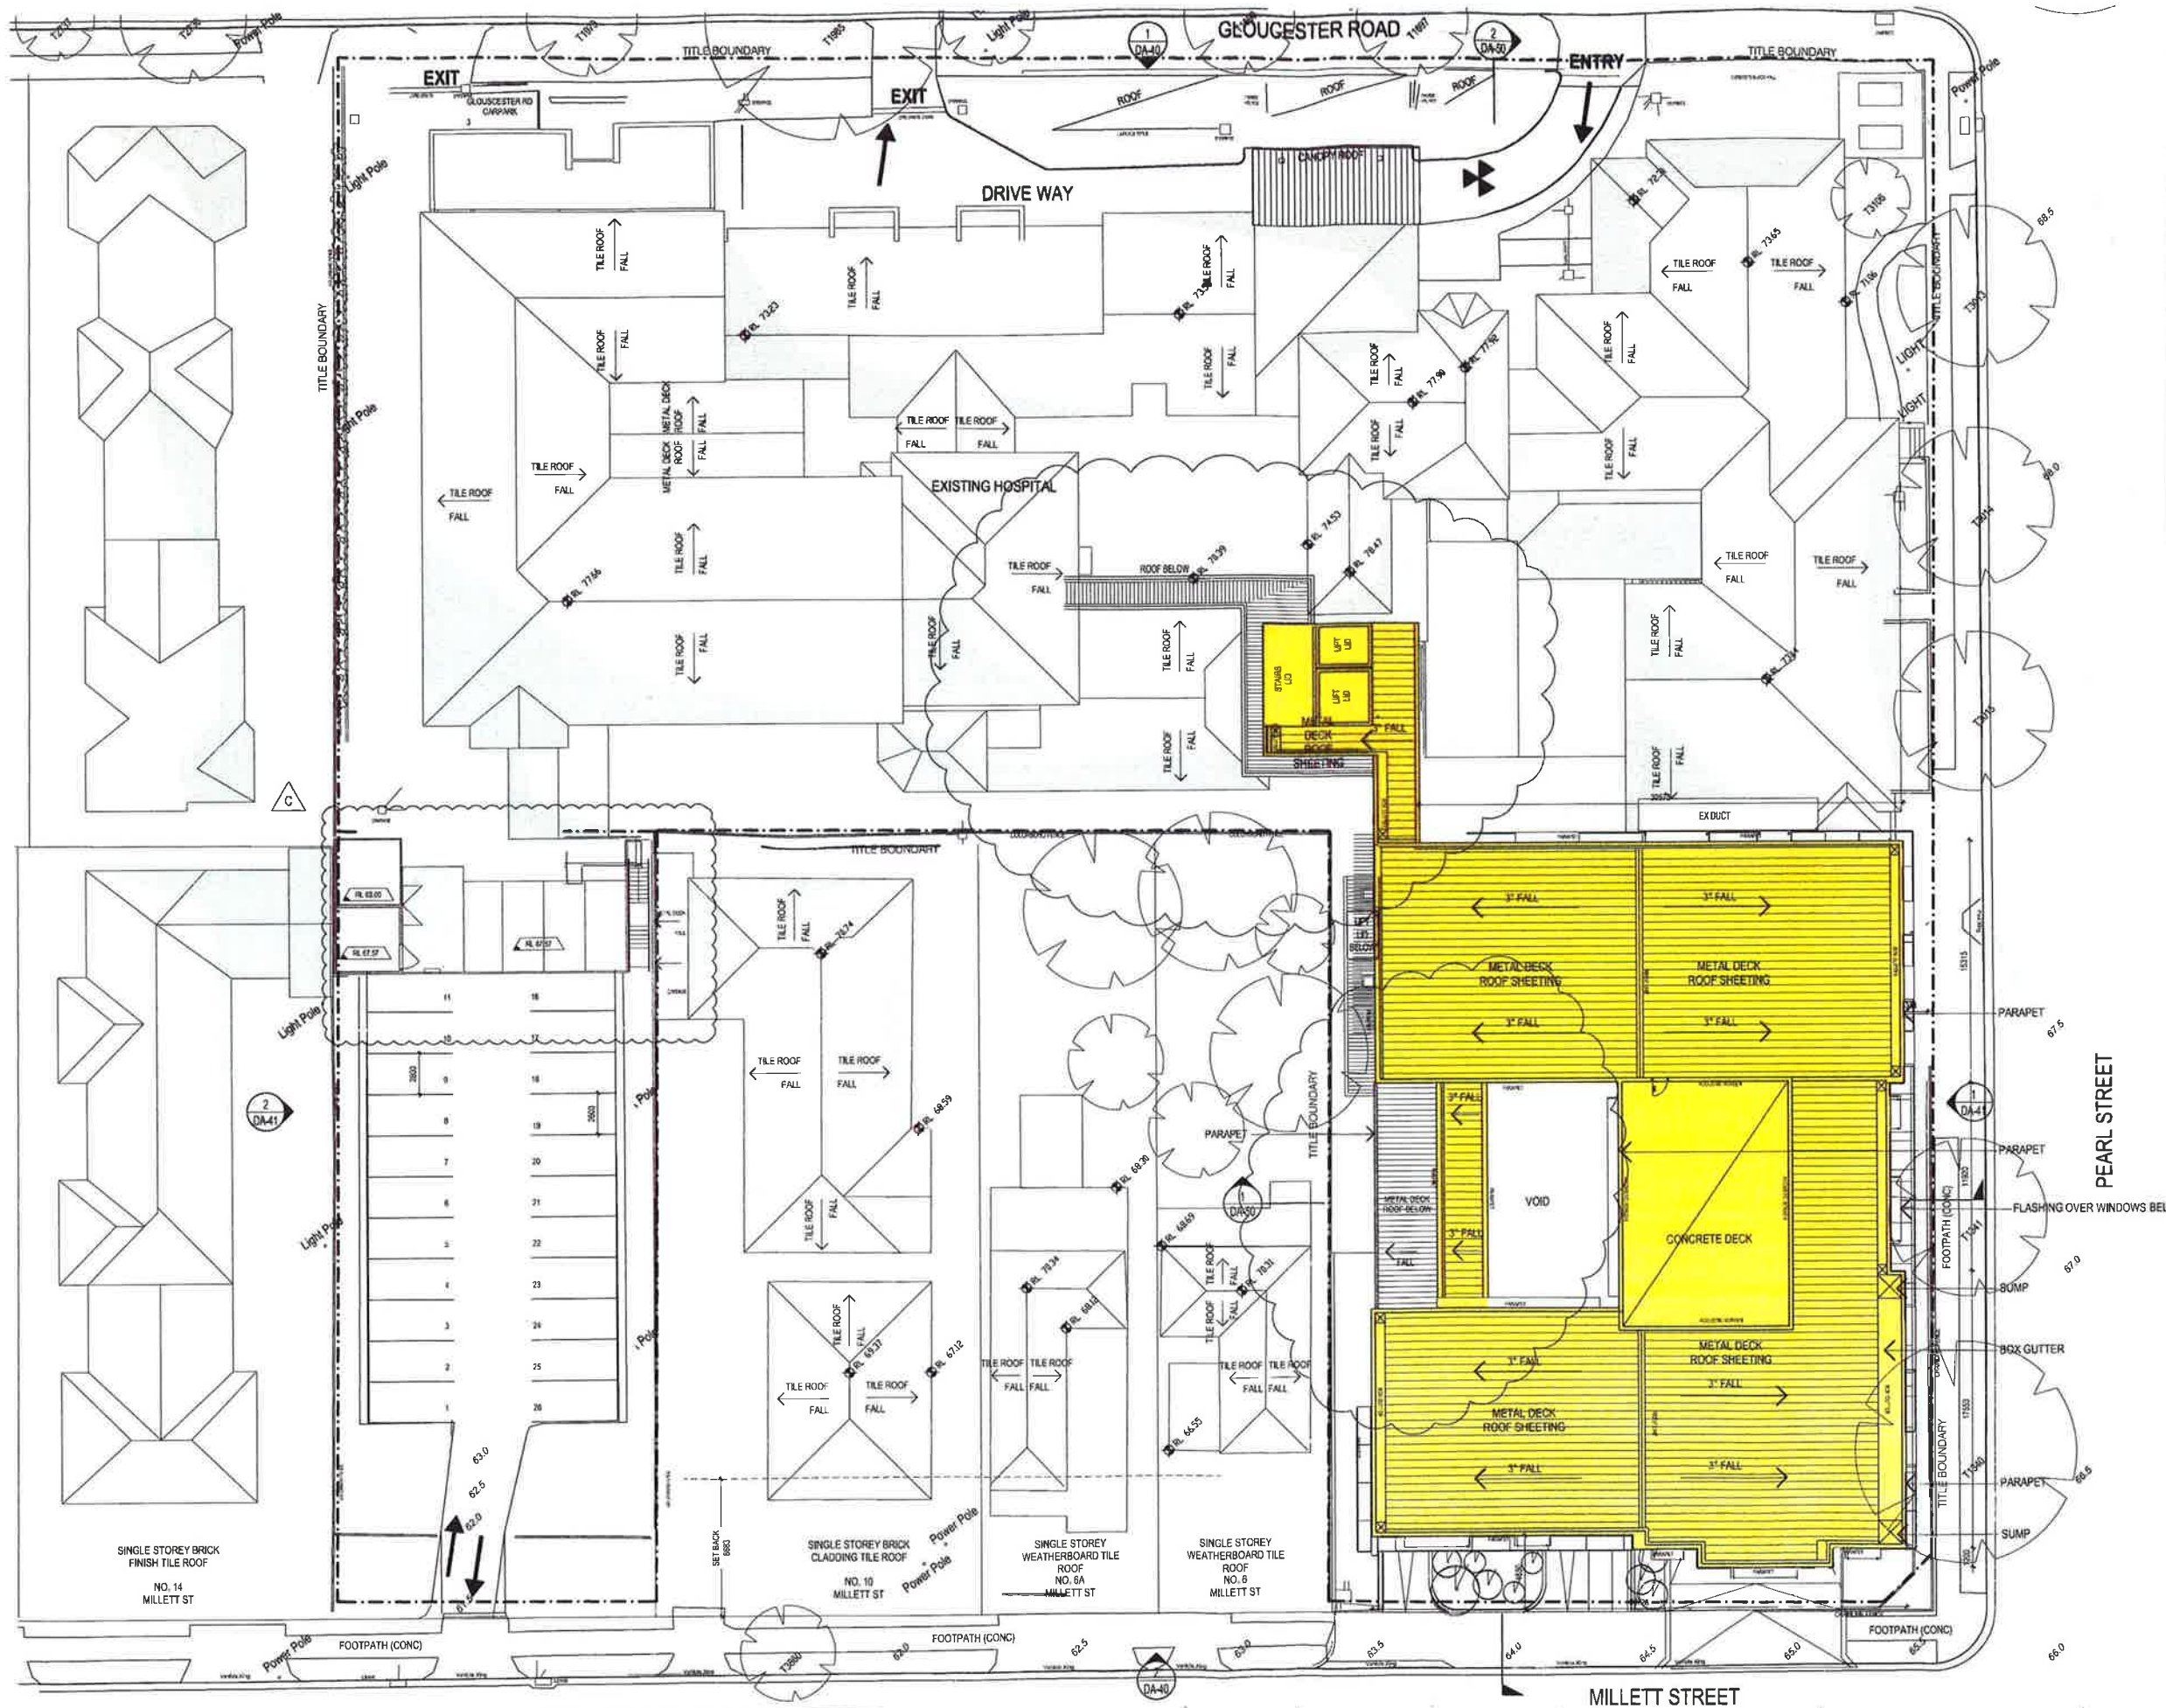

- LEGEND**
- NEW WORK
 - REDEVELOPMENT
 - EXISTING



Major Project Number: **MP11_0042** approved on **9 April 2013**
by the Planning Assessment Commission, as delegate for the
Minister for Planning & Infrastructure, in accordance with the
Environmental Planning & Assessment Act 1979, subject to
conditions of approval.

ISSUE	REVISION	DATE	CHK	APP	DATE
A	ISSUE FOR DEVELOPMENT APPROVAL	14/08/12	PN		
B	AMENDMENTS	04/02/13	PN		
C	AMENDMENTS	09/02/13	PN		

CONSULTANTS:

healthcare

health. science
PLANNING CONSULTANTS

MELBOURNE
Level 11, 520, Flinders Street
Melbourne VIC Australia 3000
TEL: (03) 9621 2333
FAX: (03) 9621 2334
Email: info@hscpa.com.au
ASB: 34 050 195 170
ACN: 060 195 170

SYDNEY
Level 11, 51, Market Street
Sydney NSW Australia 2000
TEL: (02) 8080 5777
FAX: (02) 8080 5745
Email: info@hscpa.com.au
ASB: 34 050 195 170
ACN: 060 195 170

REASON FOR ISSUE:
PROJECT APPLICATION

PROJECT:
HURSTVILLE PRIVATE HOSPITAL
TITLE:
PROPOSED ROOF PLAN

DRAWING No:
DA037

NORTH:
SCALE:
1:200@A1
PROJECT No:
40-1076
REV:
C