


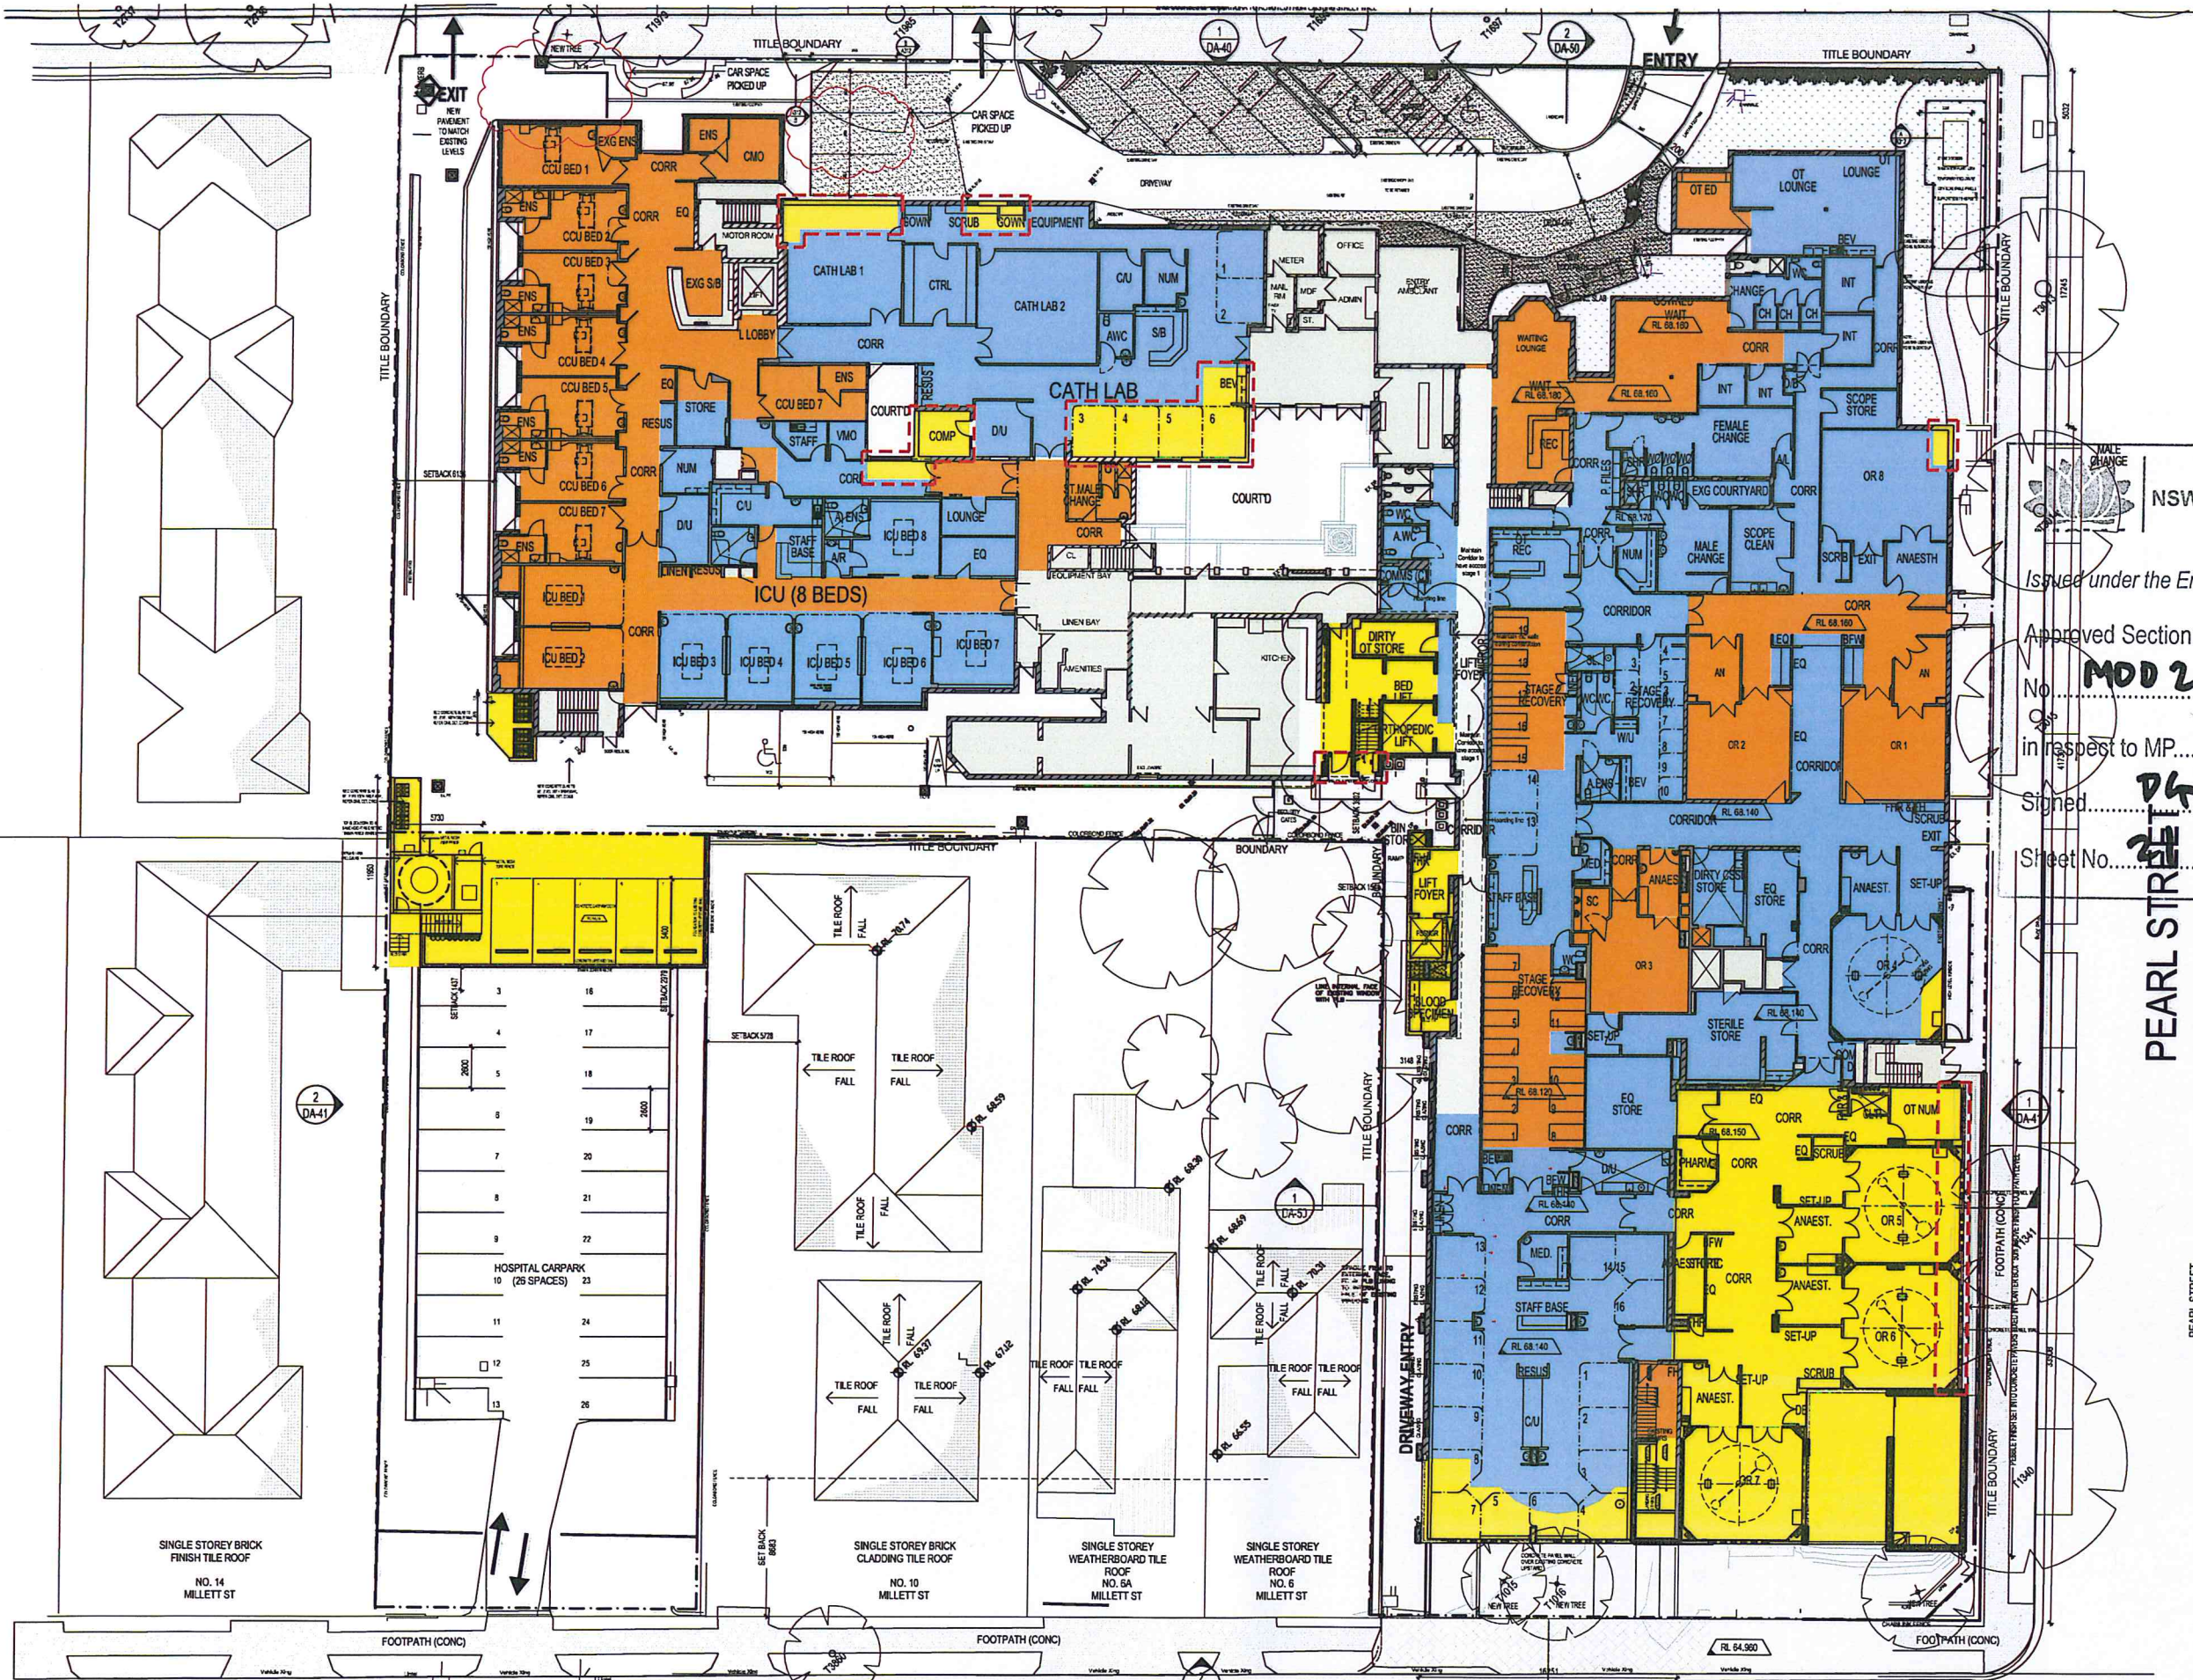

- LEGEND**
- NEW WORK
 - REFURBISHMENT
 - REDEVELOPMENT
 - EXISTING
 - NEW FOOTPRINT FROM MOD 1

NSW GOVERNMENT Planning
Issued under the Environmental Planning and Assessment Act 1979
Approved Section 75W Modification Application
MOD 2
No. 11-0042
in respect to MP 11-0042
Signed: [Signature]
Sheet No. 29 of 29

ISSUE	REVISION	DRAWN	CHECKED	DATE
A	ISSUE FOR DEVELOPMENT APPROVAL	ME	PH	31.08.12
B	PLANNING REVISION	ME	PH	29.10.12
C	DA AMENDMENTS	N3	ME	04.02.13
D	DA AMENDMENTS	N3	NB	08.02.13
E	FOR INFORMATION TO TP	ME	NB	16.10.13
F	ISSUE FOR SECTION 75W	N3		24.10.13
G	FENCE ADDED AS CLOUDED	N3		28.01.14
H	ISSUE FOR STSW	EP	CD	09.10.14
J	AMENDMENT TO STSW	EP	CD	02.12.14

CONSULTANTS:

healthcare

health science
PLANNING CONSULTANTS

MELBOURNE
Level 6, 81 Market Street
South Melbourne Australia 3202
TEL: (03) 9923 2333
FAX: (03) 9923 2334
http://www.hcpc.com.au
Email: info@hpc.com.au
A/NZ: 34 050 150 170
A/NZ: 050 195 170

SYDNEY
Level 6, 81 Market Street
Sydney NSW Australia 2200
TEL: (02) 9296 5777
FAX: (02) 9296 3743
http://www.hpc.com.au
Email: info@hpc.com.au
A/NZ: 34 050 150 170
A/NZ: 050 195 170

REASON FOR ISSUE:
#4663 MP 11_0042 - MOD2

THE CONTRACTOR MUST VERIFY ALL DIMENSIONS ON SITE BEFORE COMMENCING ANY WORK OR MAKING OF ANY SHOP DRAWINGS. FIGURED DIMENSIONS MUST BE USED IN PREFERENCE TO SCALED DIMENSIONS. ALL SCALED DIMENSIONS MUST BE VERIFIED ON SITE. THE DRAWING IS COPYRIGHT AND REMAINS THE PROPERTY OF THE ARCHITECT.

PROJECT:
HURSTVILLE PRIVATE HOSPITAL


TITLE:
PROPOSED GROUND FLOOR
PLAN

DRAWING No:
DA-32

NORTH:
SCALE:
1:200@A1

PROJECT No:
40-1076

REV:
J

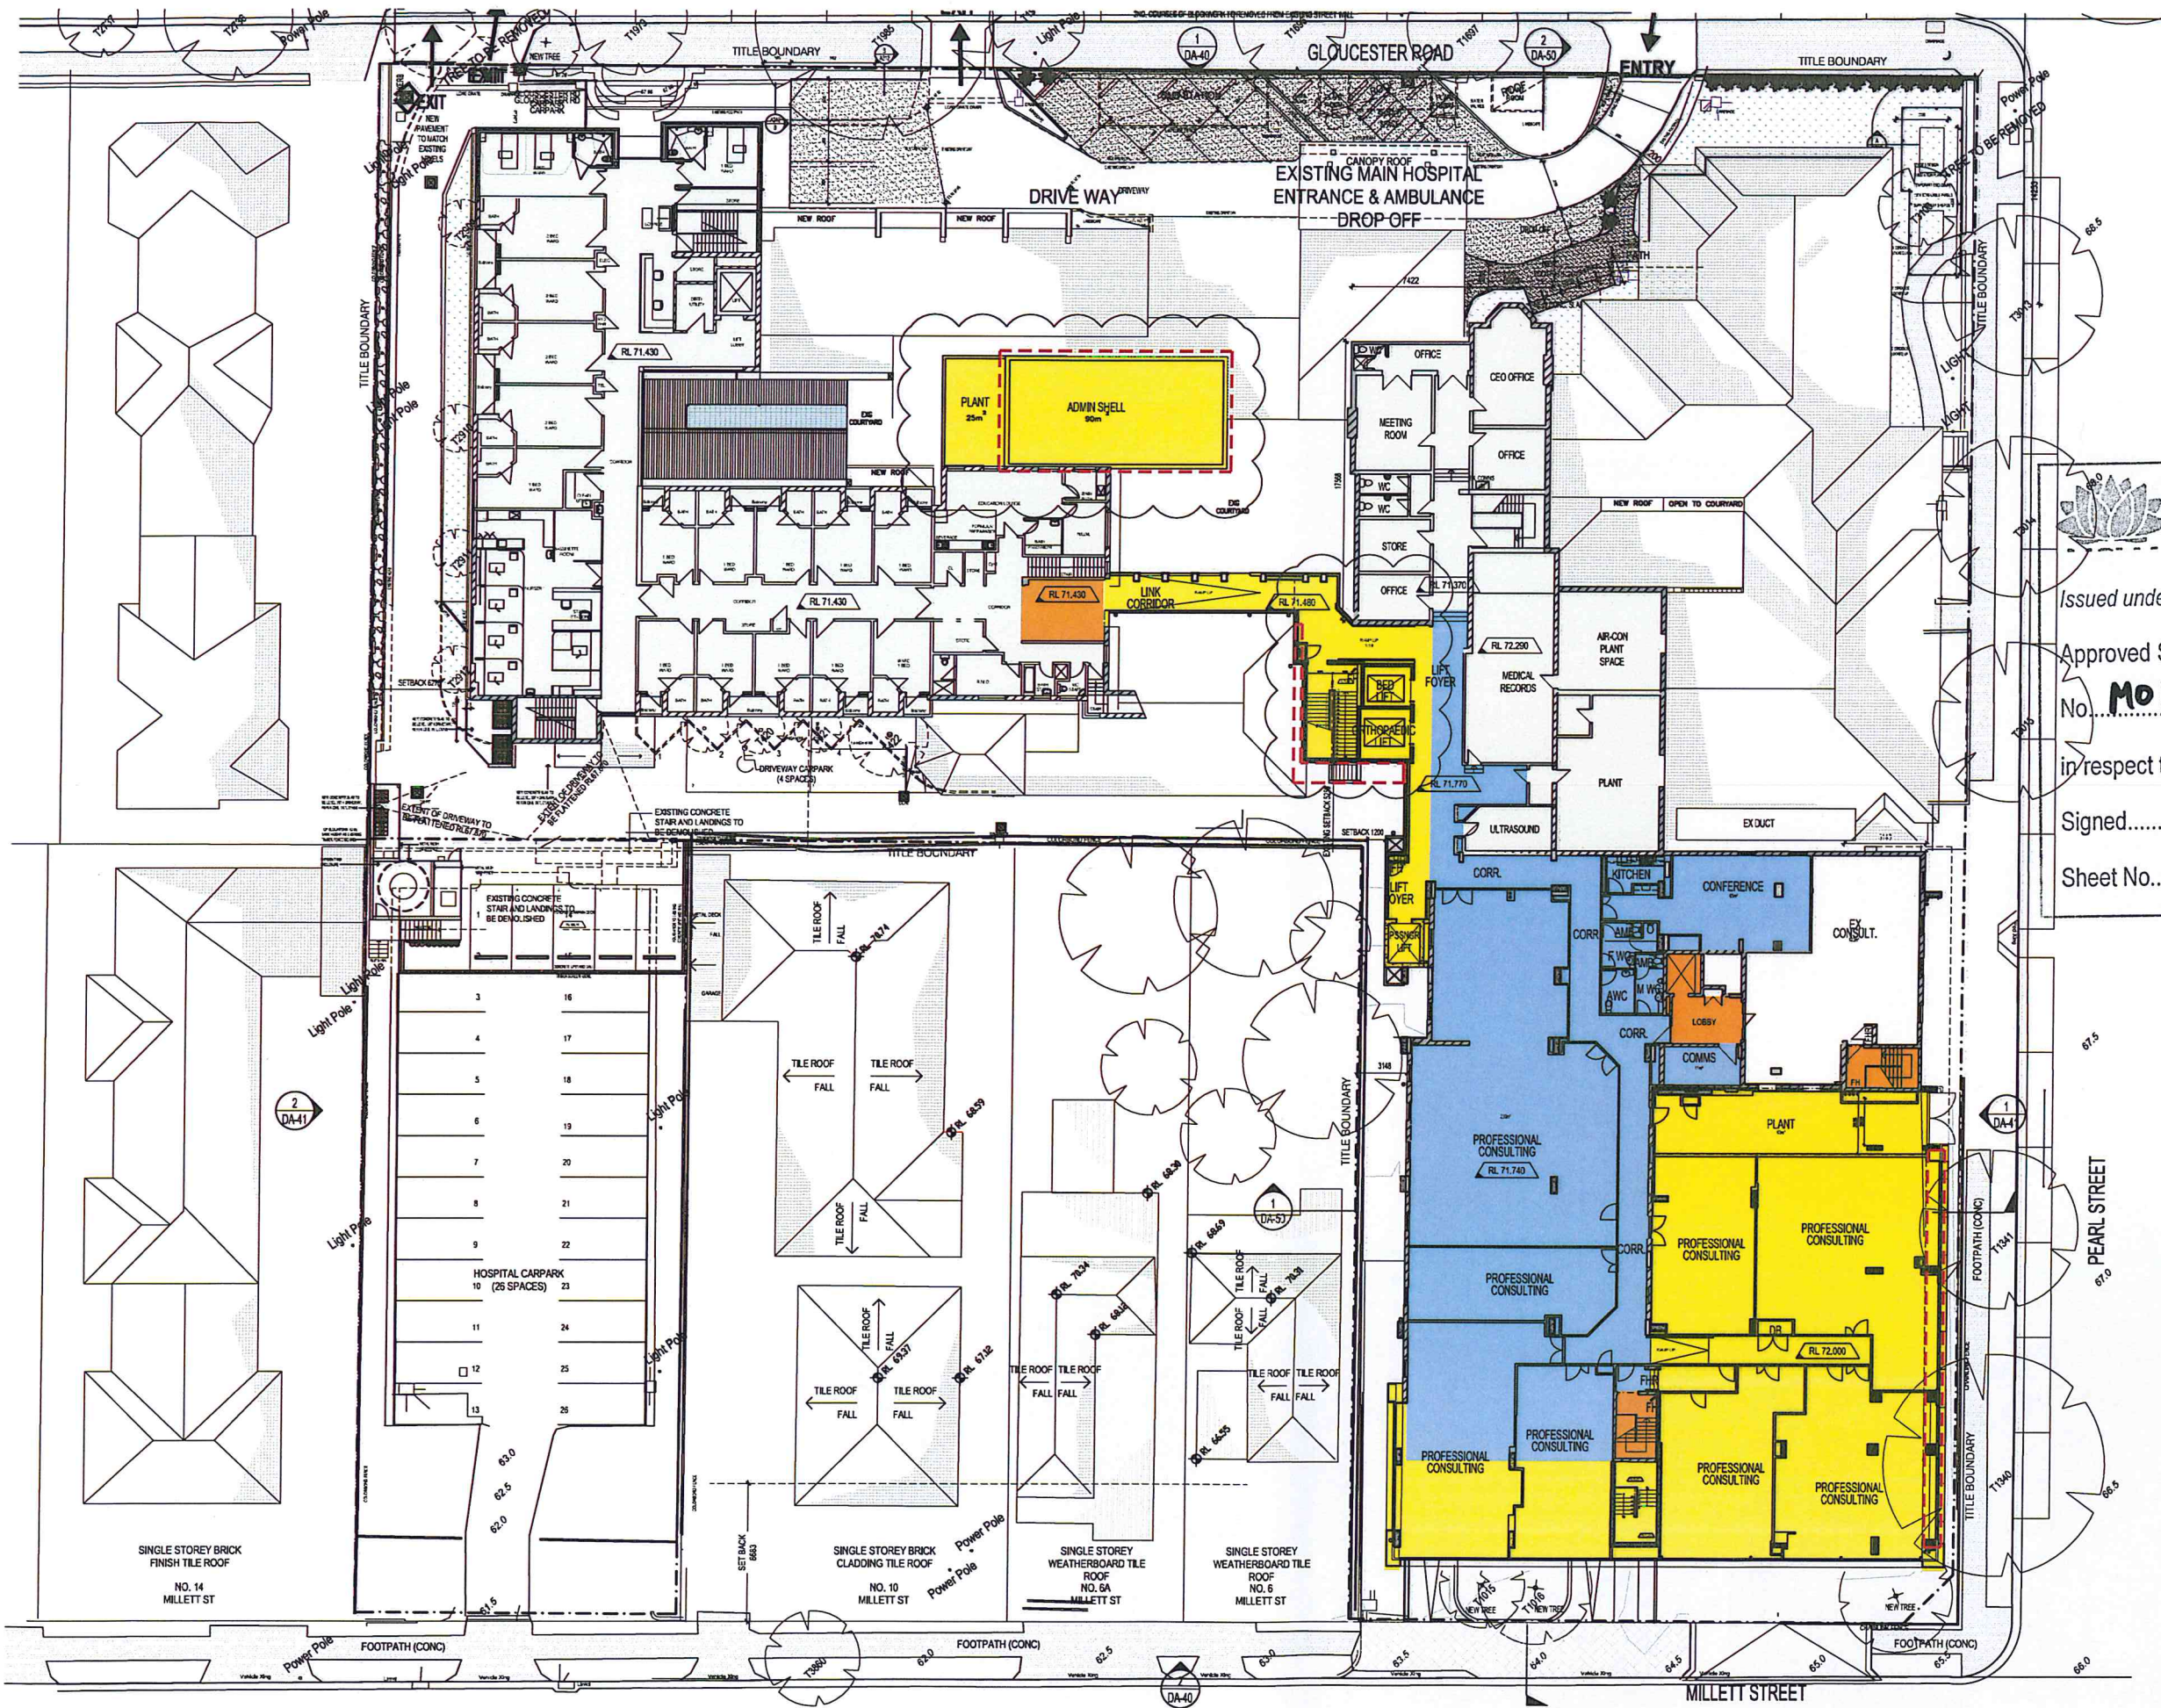

- LEGEND
- NEW WORK
 - REFURBISHMENT
 - REDEVELOPMENT
 - EXISTING
 - NEW FOOTPRINT FROM MOD 1

NSW GOVERNMENT
Planning

Issued under the Environmental Planning and Assessment Act 1979

Approved Section 75W Modification Application
No. **MOD 2** granted on the **19/2/14**
in respect to MP **11-0042**

Signed **DG**
Sheet No. **22** of **29**

ISSUE	REVISION	DRAWN	CHECKED	DATE
A	ISSUE FOR DEVELOPMENT APPROVAL MS	PW		31.08.12
B	DA AMENDMENTS	NB		04.02.13
C	DA AMENDMENTS	NB		06.02.13
D	FOR INFORMATION TO TP	MB	NB	16.10.13
E	ISSUE FOR SECTION 75W	NB		24.10.13
F	ISSUE FOR STSW	EP	CD	09.10.14

CONSULTANTS:

healthcare

health.science
PLANNING CONSULTANTS

MELBOURNE
Level 5, 61 Market Street
Sydney NSW Australia 2000
TEL: (02) 8289 5777
TEL: (03) 9933 2333
FAX: (03) 9933 2334
Email: info@hpc.com.au
Email: info@hpc.com.au
ABN: 54 650 195 170
ACN: 050 185 170

SYDNEY
Level 5, 61 Market Street
Sydney NSW Australia 2000
TEL: (02) 8289 5777
FAX: (02) 9286 3745
Email: info@hpc.com.au
ABN: 54 650 195 170
ACN: 050 185 170

REASON FOR ISSUE:
#4663 MP 11_0042 - MOD2

THE CONTRACTOR MUST VERIFY ALL DIMENSIONS ON SITE BEFORE COMMENCING ANY WORK OR MAKING OF ANY SHOP DRAWINGS. FIGURED DIMENSIONS MUST BE USED IN PREFERENCE TO SCALED DIMENSIONS. ALL SCALED DIMENSIONS MUST BE VERIFIED ON SITE. THIS DRAWING IS COPYRIGHT AND REMAINS THE PROPERTY OF THE ARCHITECT.

PROJECT:
HURSTVILLE PRIVATE HOSPITAL


TITLE:
PROPOSED LEVEL 1 PLAN

DRAWING No:
DA-33

NORTH:
SCALE:
1:200@A1

PROJECT No:
40-1076

REV:
F

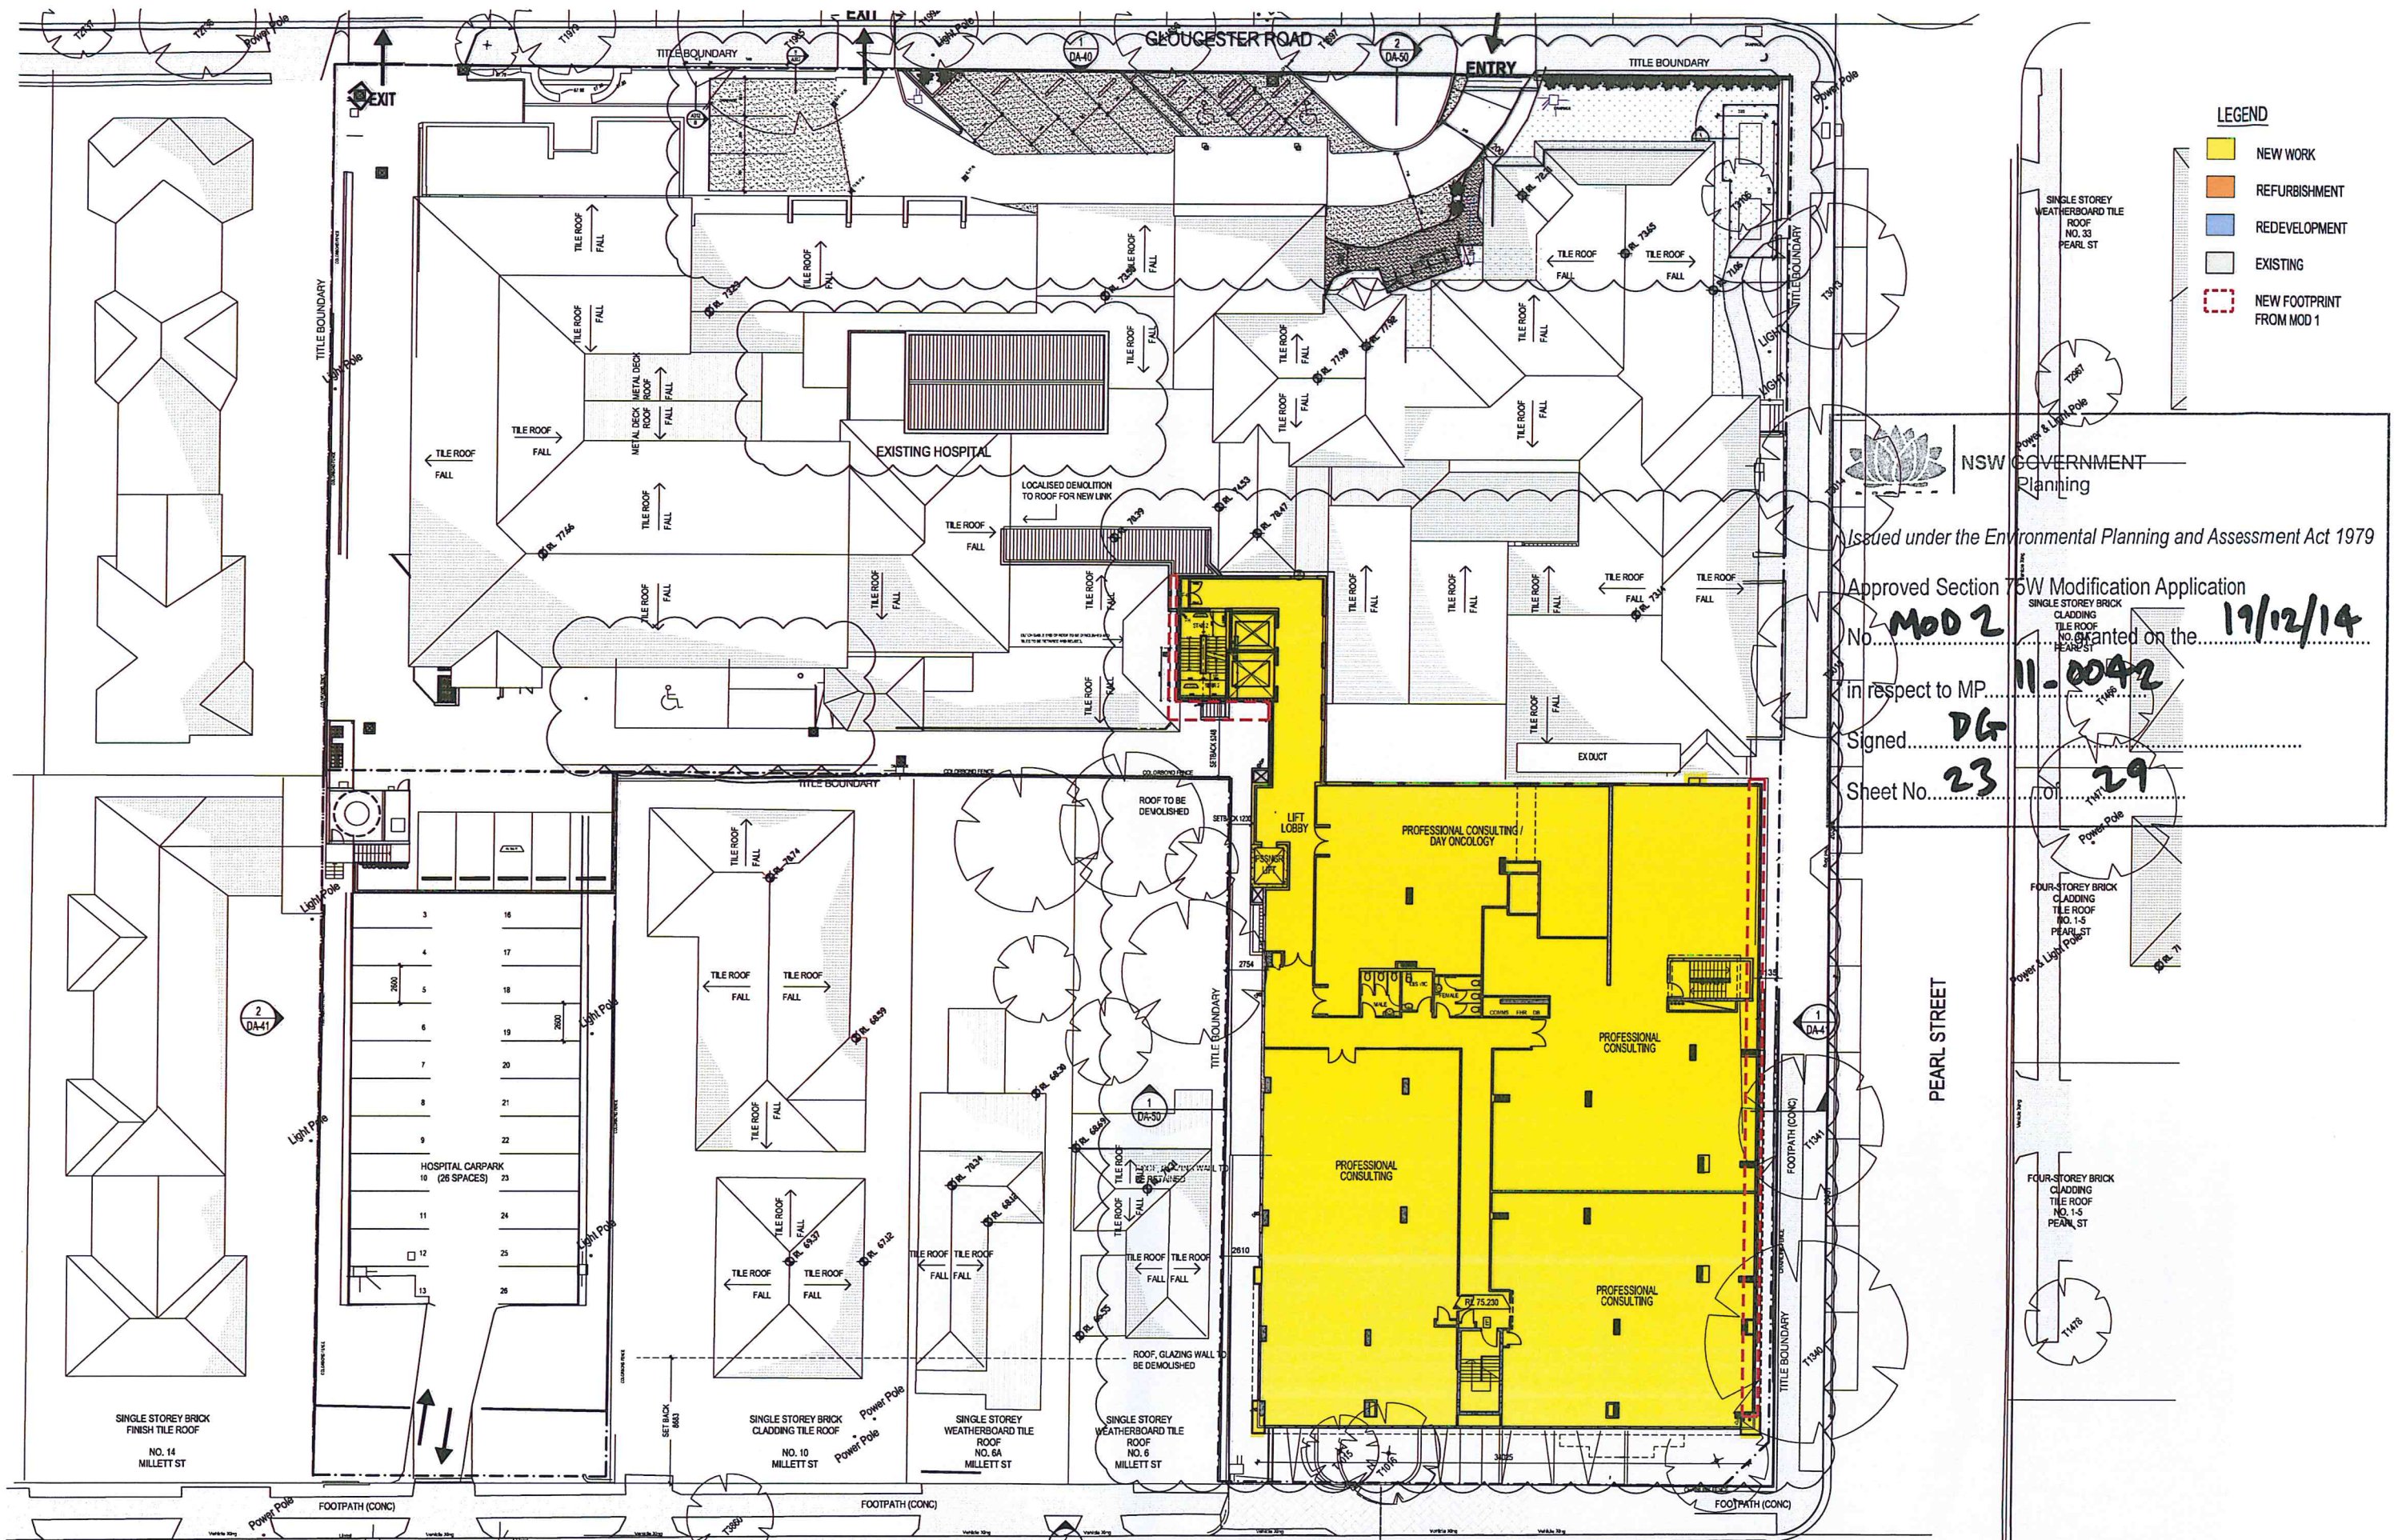

ISSUE	REVISION	DRAWN	CHECKED	DATE
A	ISSUE FOR DEVELOPMENT APPROVAL	MS	PW	31.08.12
B	DA AMENDMENTS	N3	NH	06.02.13
C	DA AMENDMENTS	N3	NH	06.02.13
D	FOR INFORMATION TO TP	M1	NB	16.10.13
E	ISSUE FOR SECTION 75W	N3		24.10.13
F	FOR INFORMATION	MS	CD	18.06.14
G	ISSUE FOR S75W	SS	CD	09.10.14

CONSULTANTS:

healthcare


health science
PLANNING CONSULTANTS

MILLETT STREET
MELBOURNE
Level 5, 61 Market Street
Level 1, 525 Flinders Street
Melbourne VIC Australia 3000
TEL: (03) 9923 2333
FAX: (03) 9923 2334
http://www.hspc.com.au
Email: info@hspc.com.au
ABN: 34 050 195 170
ACN: 050 195 170
SYDNEY
Level 5, 61 Market Street
Level 1, 525 Flinders Street
Melbourne VIC Australia 3000
TEL: (02) 8289 5777
FAX: (02) 9286 3745
http://www.hspc.com.au
Email: info@hspc.com.au
ABN: 34 050 195 170
ACN: 050 195 170

REASON FOR ISSUE:
#4663 MP 11_0042 - MOD2
THE CONTRACTOR MUST VERIFY ALL DIMENSIONS ON SITE BEFORE COMMENCING ANY WORK OR MAKING OF ANY SHOP DRAWINGS. REQUIRED DIMENSIONS MUST BE USED IN PRECEDENCE TO SCALED DIMENSIONS. ALL SCALED DIMENSIONS MUST BE VERIFIED ON SITE. THIS DRAWING IS COPYING IT AND REMAINS THE PROPERTY OF THE ARCHITECT.

PROJECT:
HURSTVILLE PRIVATE HOSPITAL
TITLE:
PROPOSED LEVEL 2 PLAN

DRAWING No:
DA-34
NORTH:
SCALE:
1:200@A1
PROJECT No:
40-1076
REV:
G

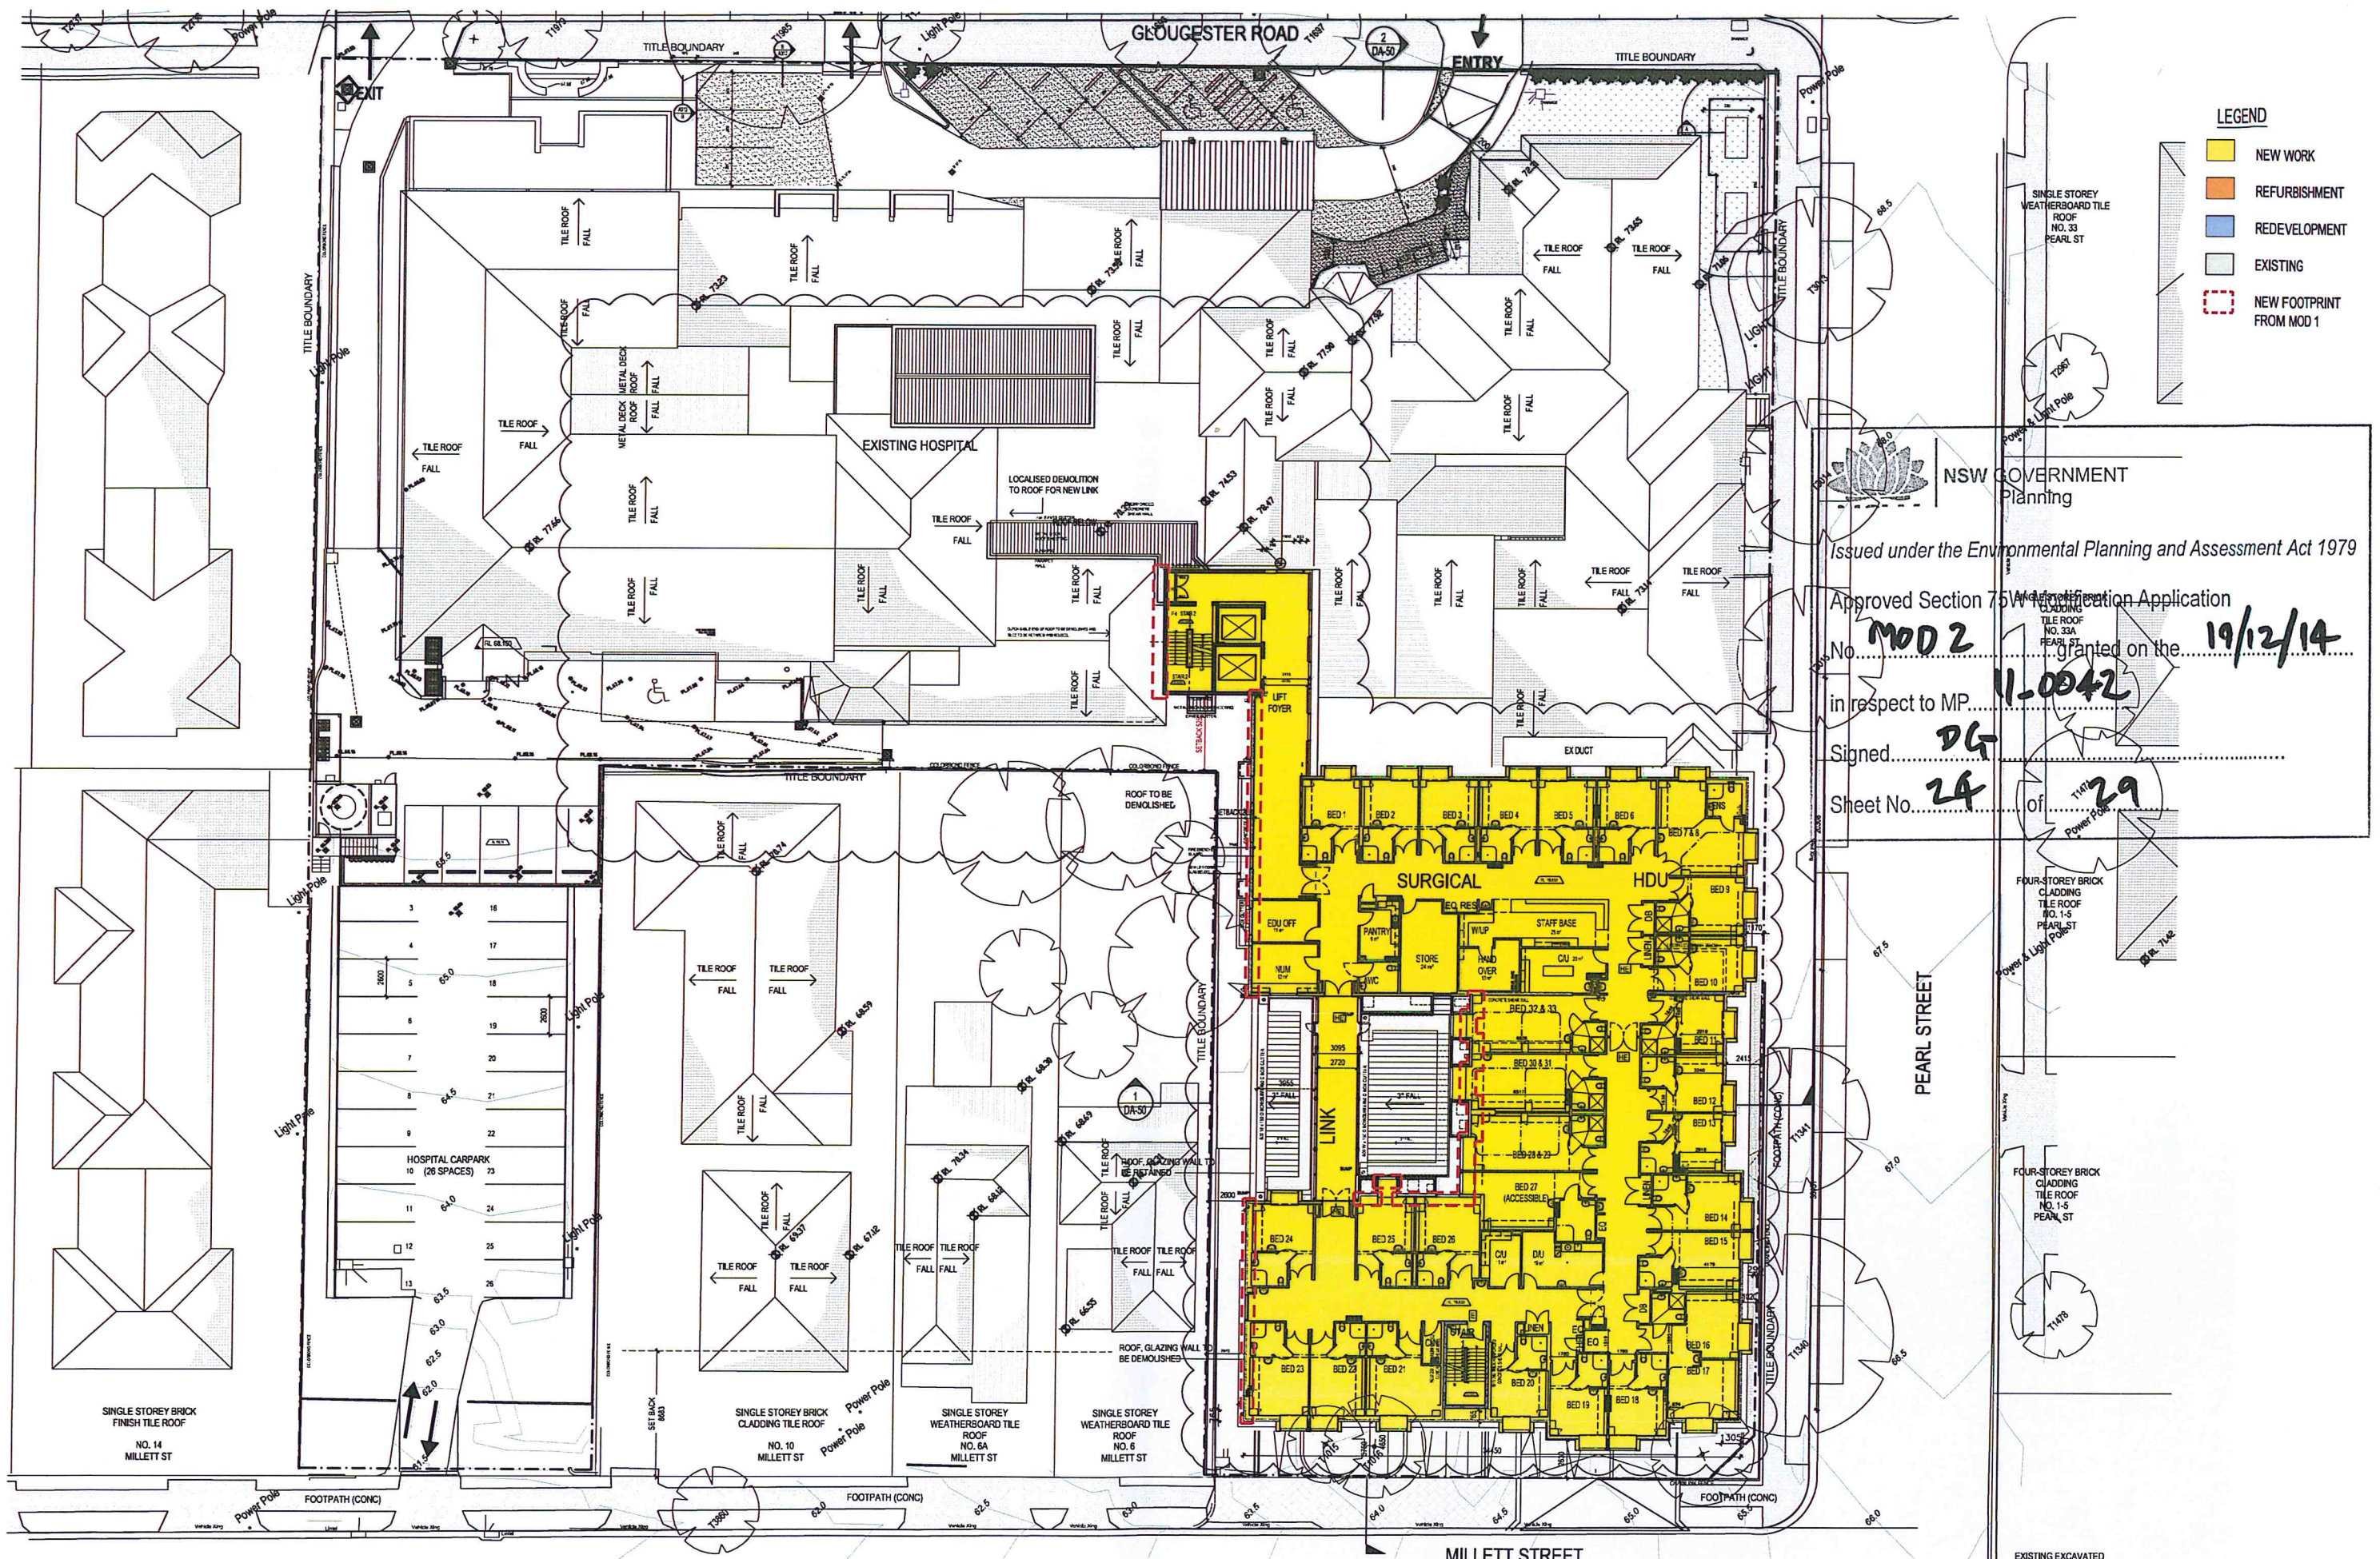

ISSUE	REVISION	DATE	ISSUE	REVISION	DATE
A	ISSUE FOR DEVELOPMENT APPROVAL	MS PW 31.08.12	G	ISSUE FOR SECTION 75W	SS CD 09.10.14
B	DA AMENDMENTS	N3 NH 04.02.13			
C	DA AMENDMENTS	K3 N3 08.02.13			
D	FOR INFORMATION TO TP	M3 N3 16.10.13			
E	ISSUE FOR SECTION 75W	N3 24.10.13			
F	FOR INFORMATION	MS CD 18.06.14			

CONSULTANTS:

healthcare

health science
PLANNING CONSULTANTS

MELBOURNE
Northern Place East
Level 1, 325 Ringers Street,
Melbourne VIC Australia 3002
TEL: (03) 9823 2333
FAX: (03) 9823 2334
Email: info@hsc.com.au
FAX: (03) 9823 2334
ADN: 34 005 195 170
ADN: 050 195 170

SYDNEY
Level 6, 81 Market Street
Sydney NSW Australia 2000
TEL: (02) 8268 3777
FAX: (02) 8268 3745
Email: info@hsc.com.au
ADN: 34 005 195 170
ADN: 050 195 170


REASON FOR ISSUE:
#4663 MP 11_0042 - MOD2

PROJECT:
HURSTVILLE PRIVATE HOSPITAL
TITLE:
PROPOSED LEVEL 3 PLAN

DRAWING No:
DA-35

NORTH:
SCALE:
1:200@A1

PROJECT No:
40-1076
REV:
G

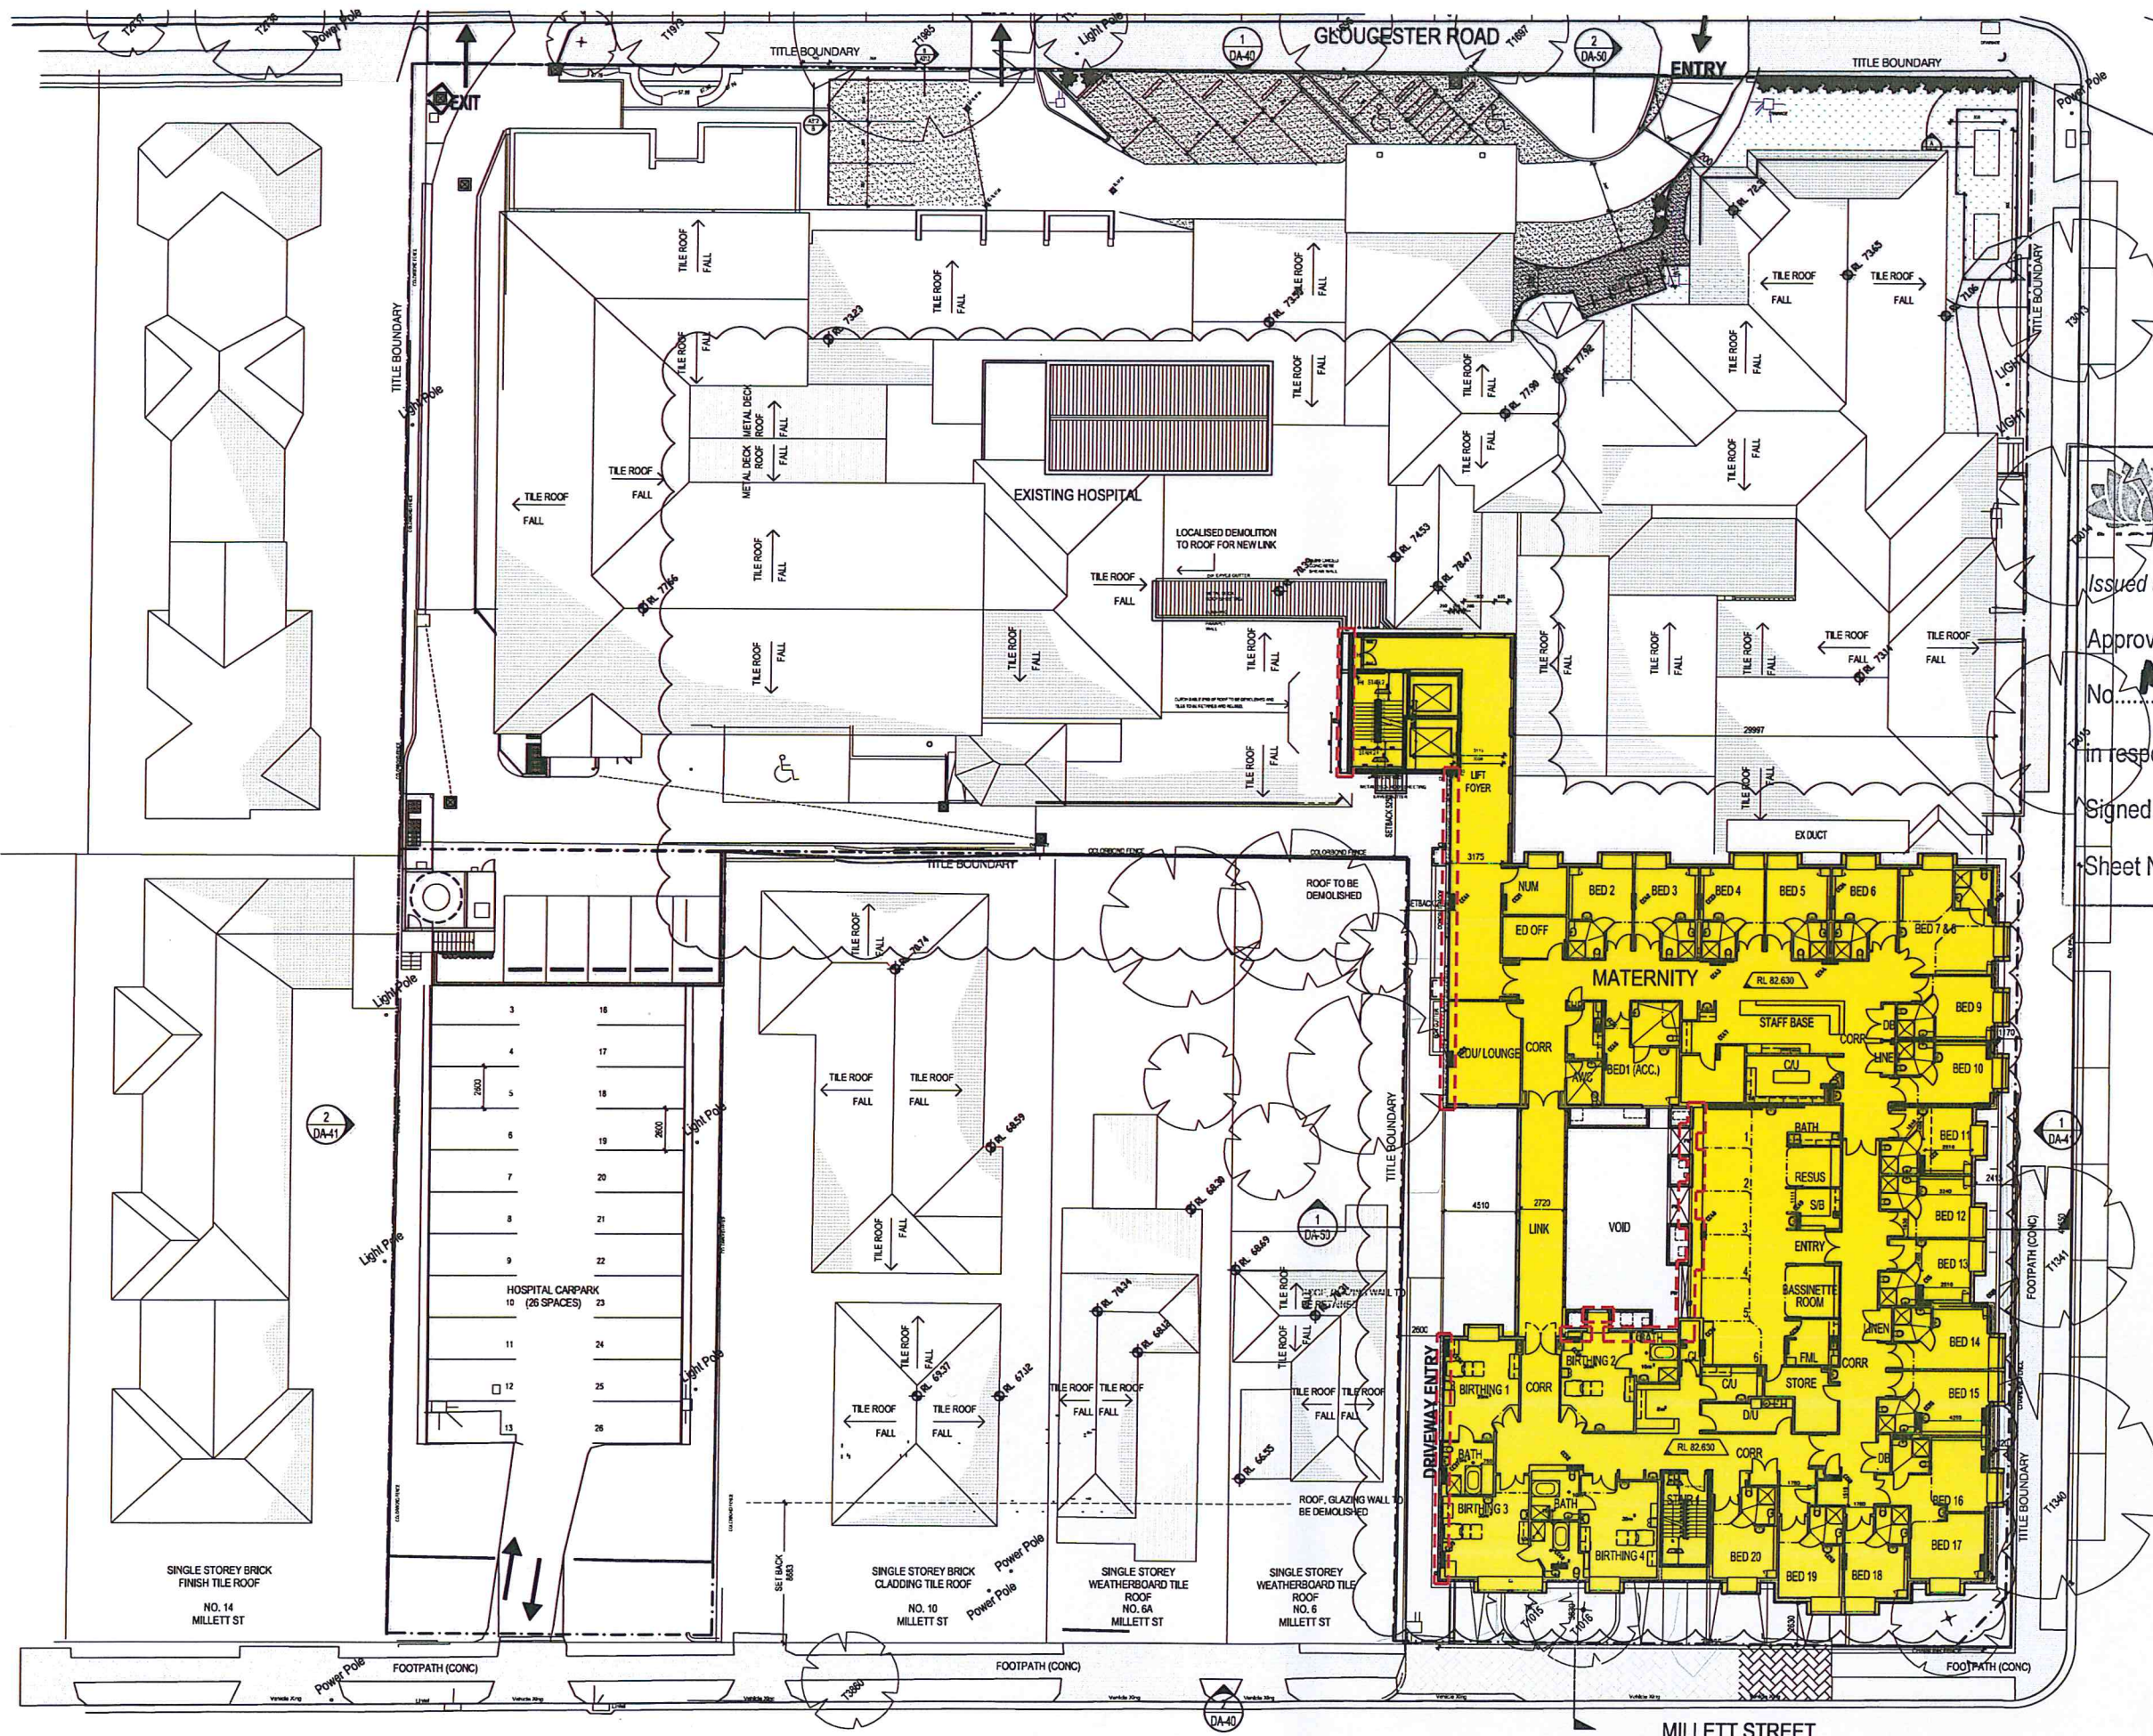

- LEGEND**
- NEW WORK
 - REFURBISHMENT
 - REDEVELOPMENT
 - EXISTING
 - NEW FOOTPRINT FROM MOD 1

NSW GOVERNMENT
Planning

Issued under the Environmental Planning and Assessment Act 1979

Approved Section 73W Modification Application

No. **MOD 2** Registered on the **19/12/14**

In respect to MP **11-0042**

Signed **DK**

Sheet No. **25** of **29**

ISSUE	REVISION	DRAWN	CHECKED	DATE
A	ISSUE FOR DEVELOPMENT APPROVAL	MS	PW	31.08.12
B	DA AMENDMENTS	NS	MH	04.02.13
C	DA AMENDMENTS	NS	NB	08.02.13
D	FOR INFORMATION TO TP	MH	NB	16.10.13
E	ISSUE FOR SECTION 73W	NS		24.10.13
F	ISSUE FOR 73W	EP	CD	09.10.14

CONSULTANTS:

healthcare

health science
PLANNING CONSULTANTS

MELBOURNE
Level 6, 51 Market Street
South Melbourne VIC 3207
TEL: (03) 9923 2333
FAX: (03) 9923 2334
Email: info@hscpa.com.au
http://www.hscpa.com.au
ABN: 54 050 195 170
ACN: 050 195 170

SYDNEY
Level 6, 51 Market Street
Sydney NSW Australia 2000
TEL: (02) 8288 5777
FAX: (02) 8288 3743
Email: info@hscpa.com.au
ABN: 54 050 195 170
ACN: 050 195 170

REASON FOR ISSUE:
#4663 MP 11_0042 - MOD2

PROJECT:
HURSTVILLE PRIVATE HOSPITAL

TITLE:
PROPOSED LEVEL 4 PLAN


DRAWING No:
DA-36

NORTH


SCALE:
1:200@A1

PROJECT No:
40-1076

REV:
F

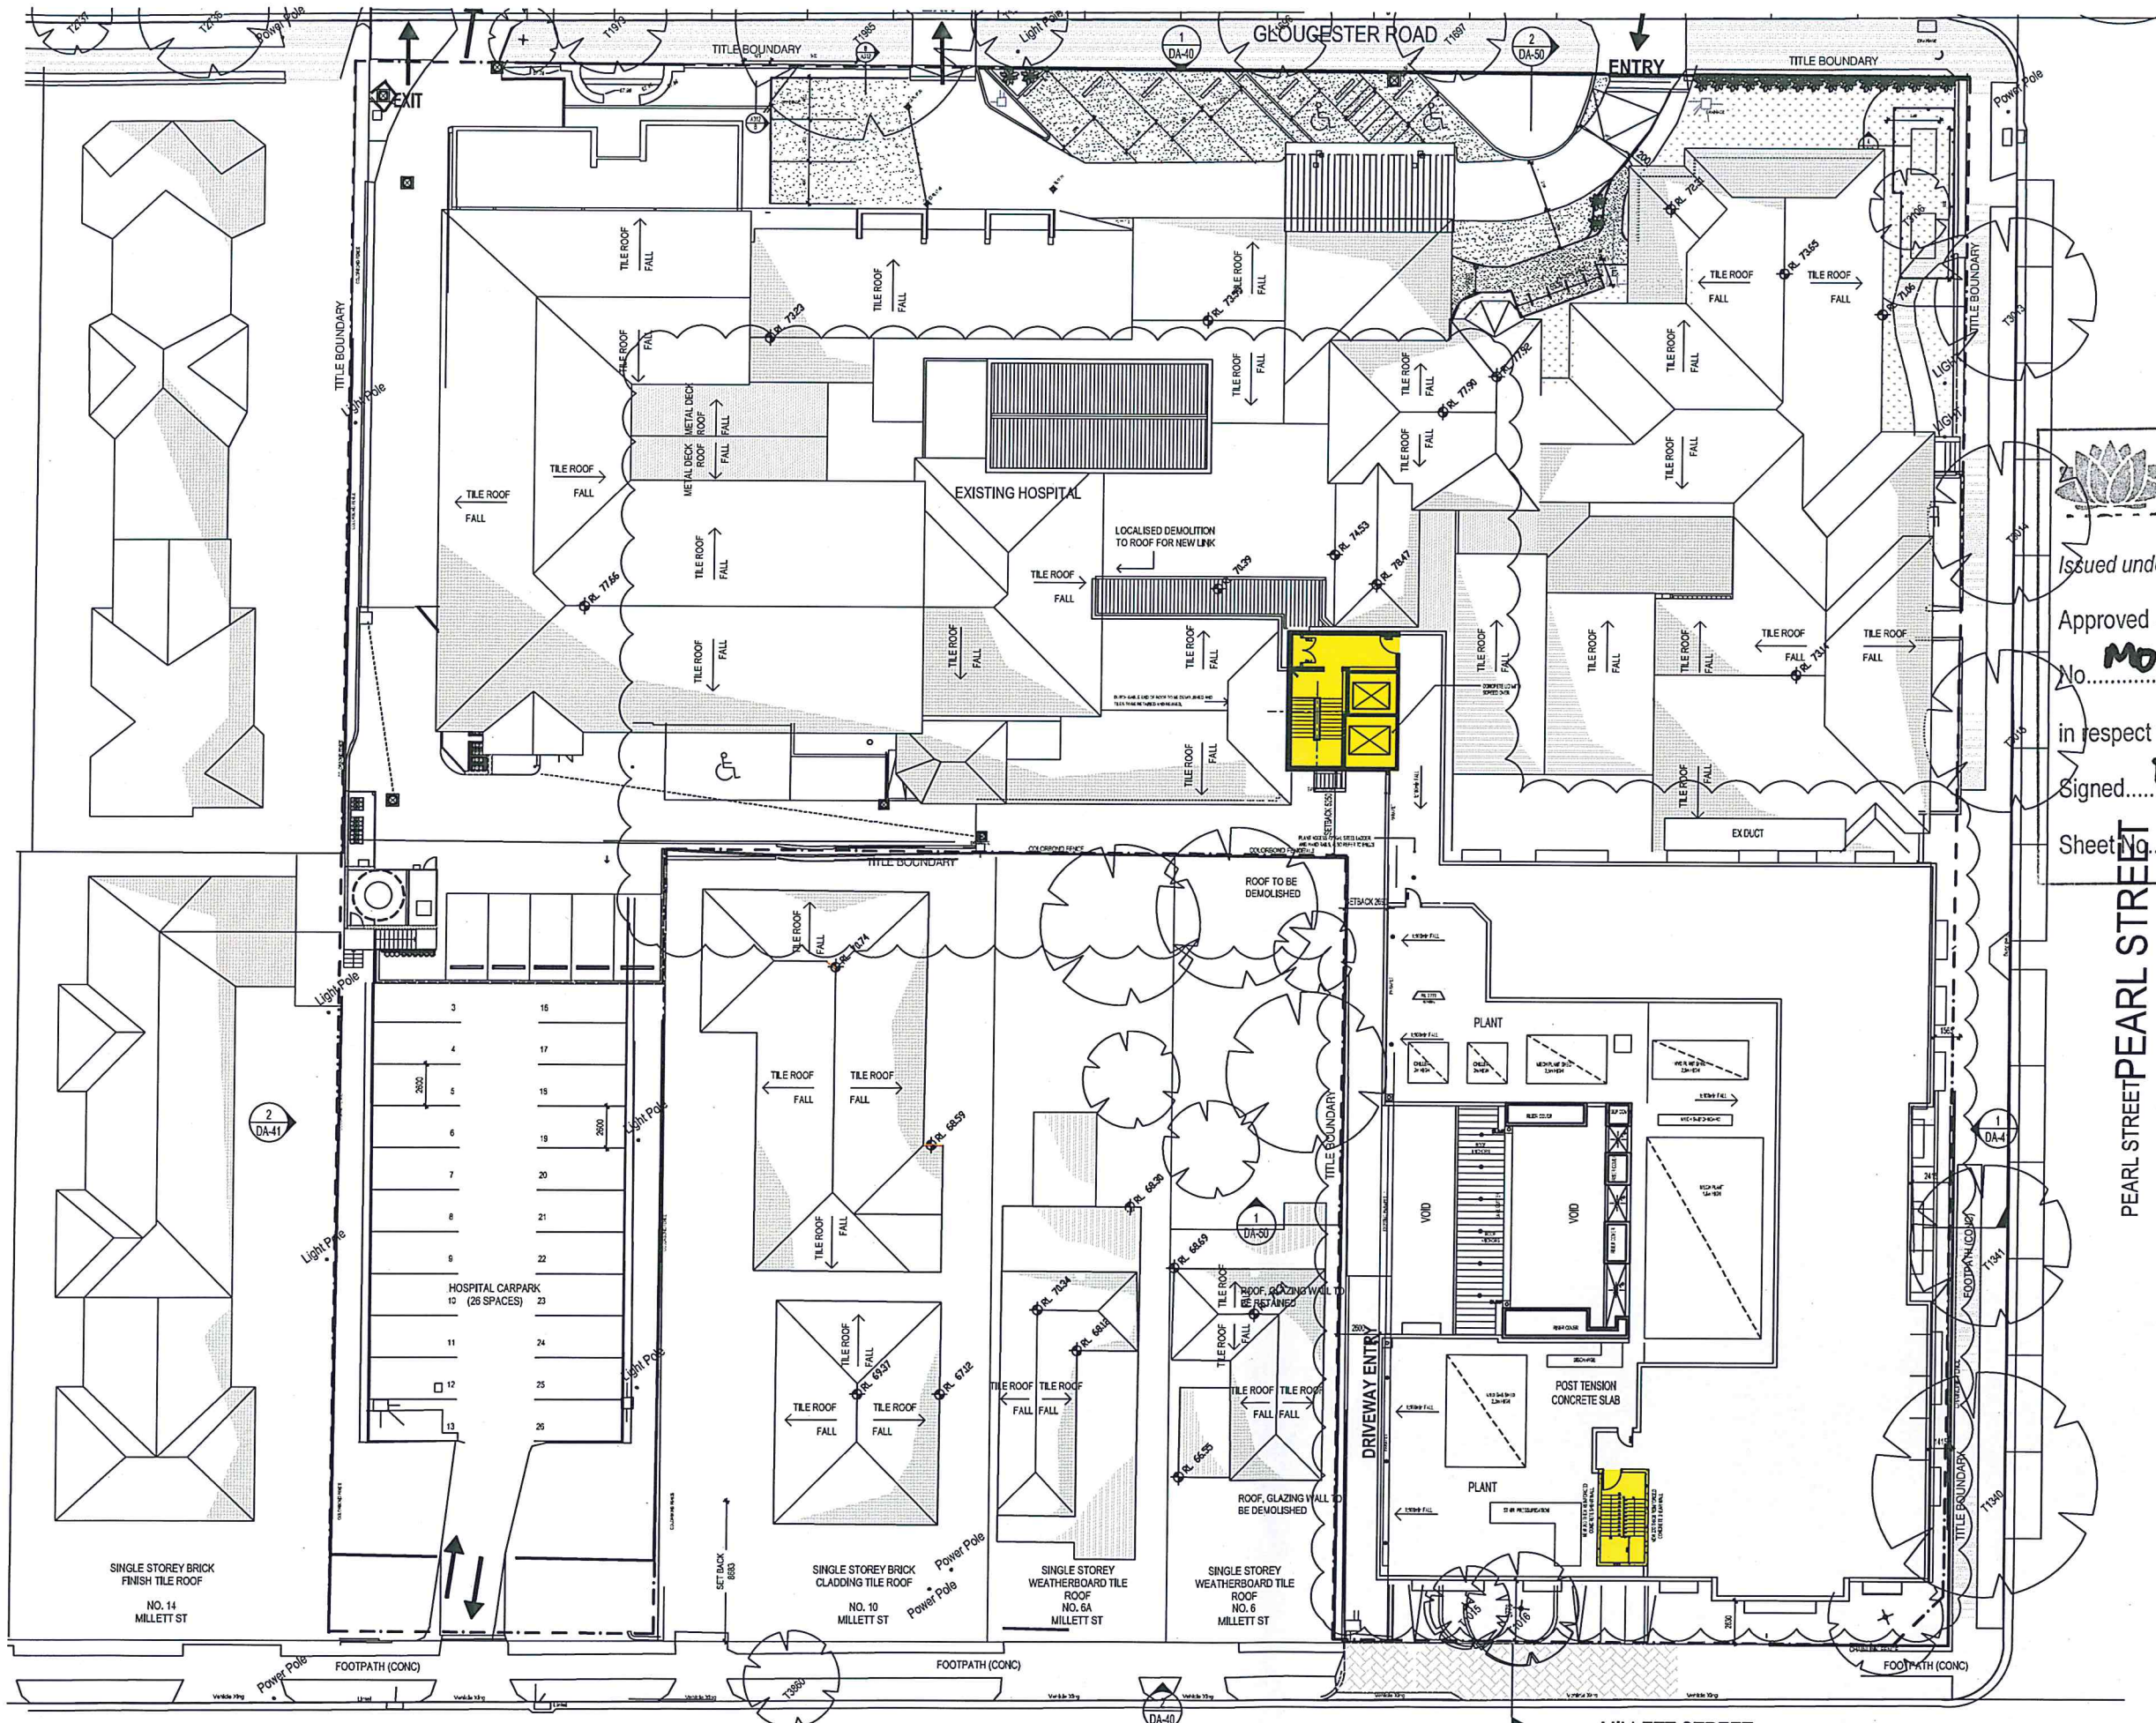

- LEGEND
- NEW WORK
 - REFURBISHMENT
 - REDEVELOPMENT
 - EXISTING

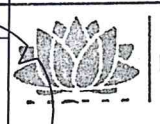

NSW GOVERNMENT
Planning

Issued under the Environmental Planning and Assessment Act 1979

Approved Section 75W Modification Application

No. **MOD 2** granted on the **19/12/14**

in respect to MP **11-0042**

Signed **DL**

Sheet No. **26** of **29**

PEARL STREET

MILLETT STREET

ISSUE / REVISION	DRN	CHK/APP	DATE
A	ISSUE FOR DEVELOPMENT APPROVAL	MS	PW 31.08.12
B	DA AMENDMENTS	NB	04.02.13
C	DA AMENDMENTS	NB	08.02.13
D	FOR INFORMATION TO TP	NB	16.10.13
E	ISSUE FOR SECTION 75W	NB	24.10.13
F	ISSUE FOR S75W	EP CD	09.10.14

CONSULTANTS:

healthcare

health.science
PLANNING CONSULTANTS

MELBOURNE
Normanville Place East
Level 1, 525 Flinders Street,
Melbourne VIC Australia 3000
TEL: (03) 9923 2333
FAX: (03) 9923 2334
http://www.hpsc.com.au
Email: info@hpsc.com.au
ABN: 34 060 195 170
ACN: 650 195 170


SYDNEY
Level 4, 61 Market Street
Sydney NSW Australia 2000
TEL: (02) 8289 5777
FAX: (02) 8066 3745
http://www.hpsc.com.au
Email: info@hpsc.com.au
ABN: 30 096 016 509
ACN: 096 016 509

REASON FOR ISSUE:
#4663 MP 11_0042 - MOD2

PROJECT:
HURSTVILLE PRIVATE HOSPITAL

TITLE:
PROPOSED ROOF PLAN

DRAWING No:
DA037
NORTH:
SCALE: 1:200@A1
PROJECT No: 40-1076
REV: F

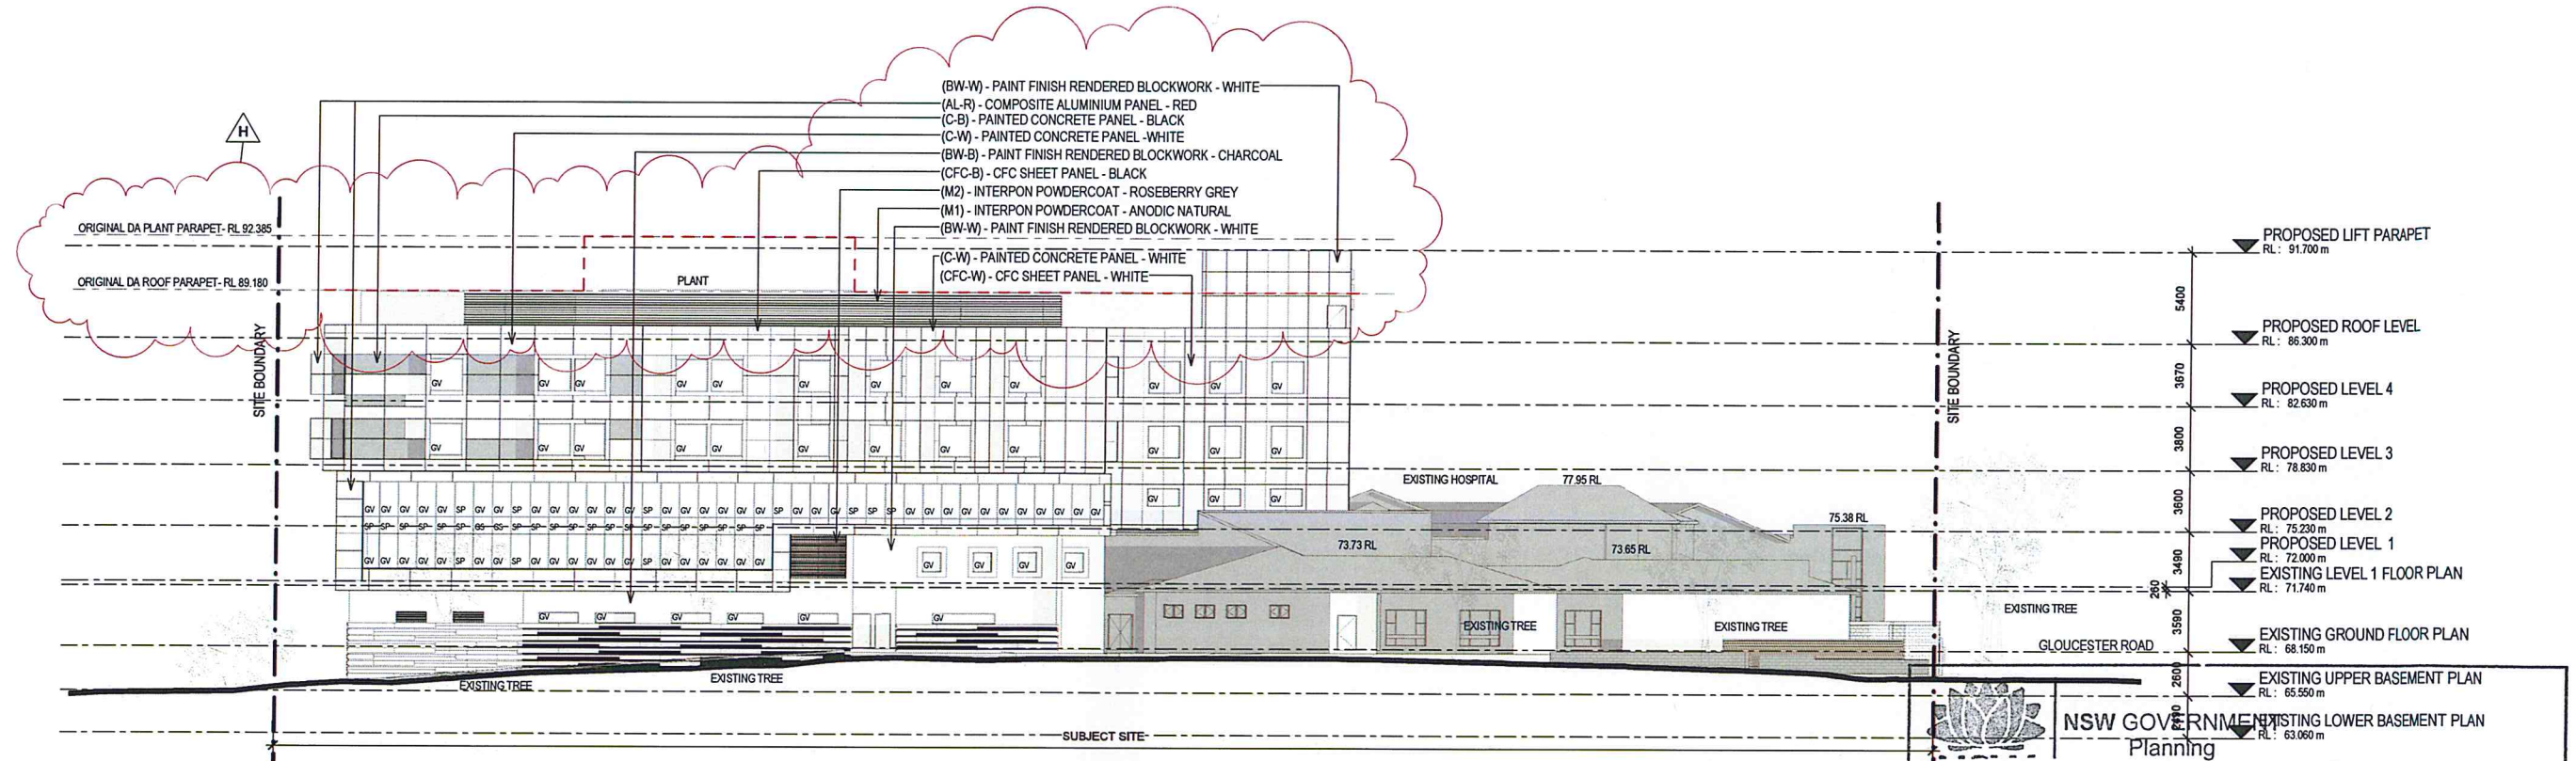

NSW GOVERNMENT
Planning

Issued under the Environmental Planning and Assessment Act 1979

Approved Section 75W Modification Application


No. **MOD 2** granted on the **19/12/14**

in respect to MP **11-0042**

Signed **DG**

APPROVED FUTURE HIGH DENSITY APARTMENT COMPLEX

1 PEARL STREET - ELEVATION
DA-32 Scale 1:200

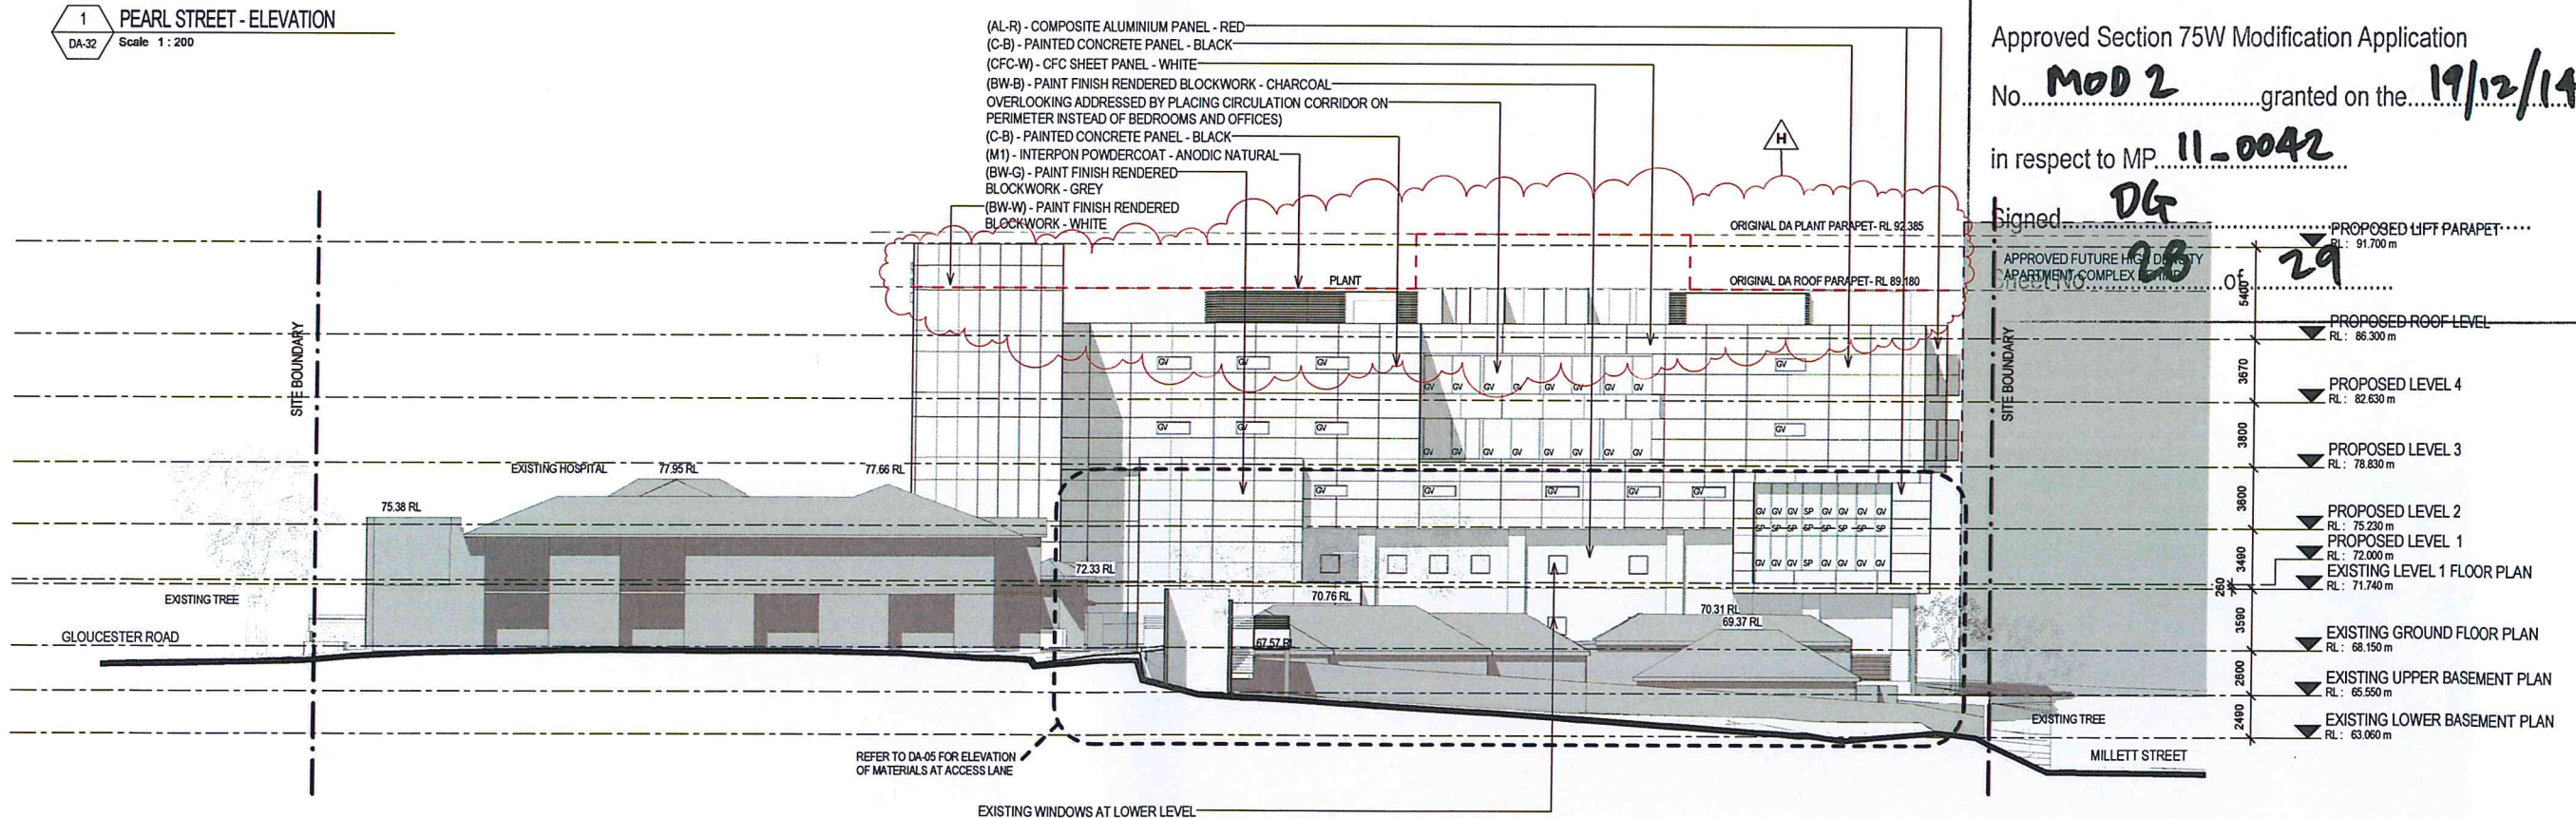

REFER TO DA-05 FOR ELEVATION OF MATERIALS AT ACCESS LANE

EXISTING WINDOWS AT LOWER LEVEL

CONSULTANTS:

healthcare

health science
PLANNING CONSULTANTS

MELBOURNE
Level 1, 525 Flinders Street
Melbourne VIC Australia 3000
TEL: (03) 9923 2333
FAX: (03) 9923 2334
Email: info@hspc.com.au
http://www.hspc.com.au
ABN: 34 050 195 170
ACN: 050 195 170

SYDNEY
Level 6, 61 Market Street
Sydney NSW Australia 2000
TEL: (02) 8289 5777
FAX: (02) 8286 3745
Email: info@hspc.com.au
http://www.hspc.com.au
ABN: 90 095 016 836
ACN: 095 016 836

REASON FOR ISSUE:
#4663 MP 11_0042 - MOD2

THE CONTRACTOR MUST VERIFY ALL DIMENSIONS ON SITE BEFORE COMMENCING ANY WORK OR MAKING OF ANY SHOP DRAWINGS. FIGURED DIMENSIONS MUST BE USED IN PREFERENCE TO SCALED DIMENSIONS. ALL SCALED DIMENSIONS MUST BE VERIFIED ON SITE. THIS DRAWING IS COPYRIGHT AND REMAINS THE PROPERTY OF THE ARCHITECT.

PROJECT:
HURSTVILLE PRIVATE HOSPITAL

TITLE:
PROPOSED ELEVATIONS SHEET 2

DRAWING No:
DA-41

NORTH: SCALE: PROJECT No:
1:200 @A1 40-1076

REV:
H



NSW GOVERNMENT
Planning

Issued under the Environmental Planning and Assessment Act 1979


Approved Section 75W Modification Application

No. **MOD 2** granted on the **19/12/14**


in respect to MP **11-0042**

Signed **DG**

Sheet No. **29** of **29**

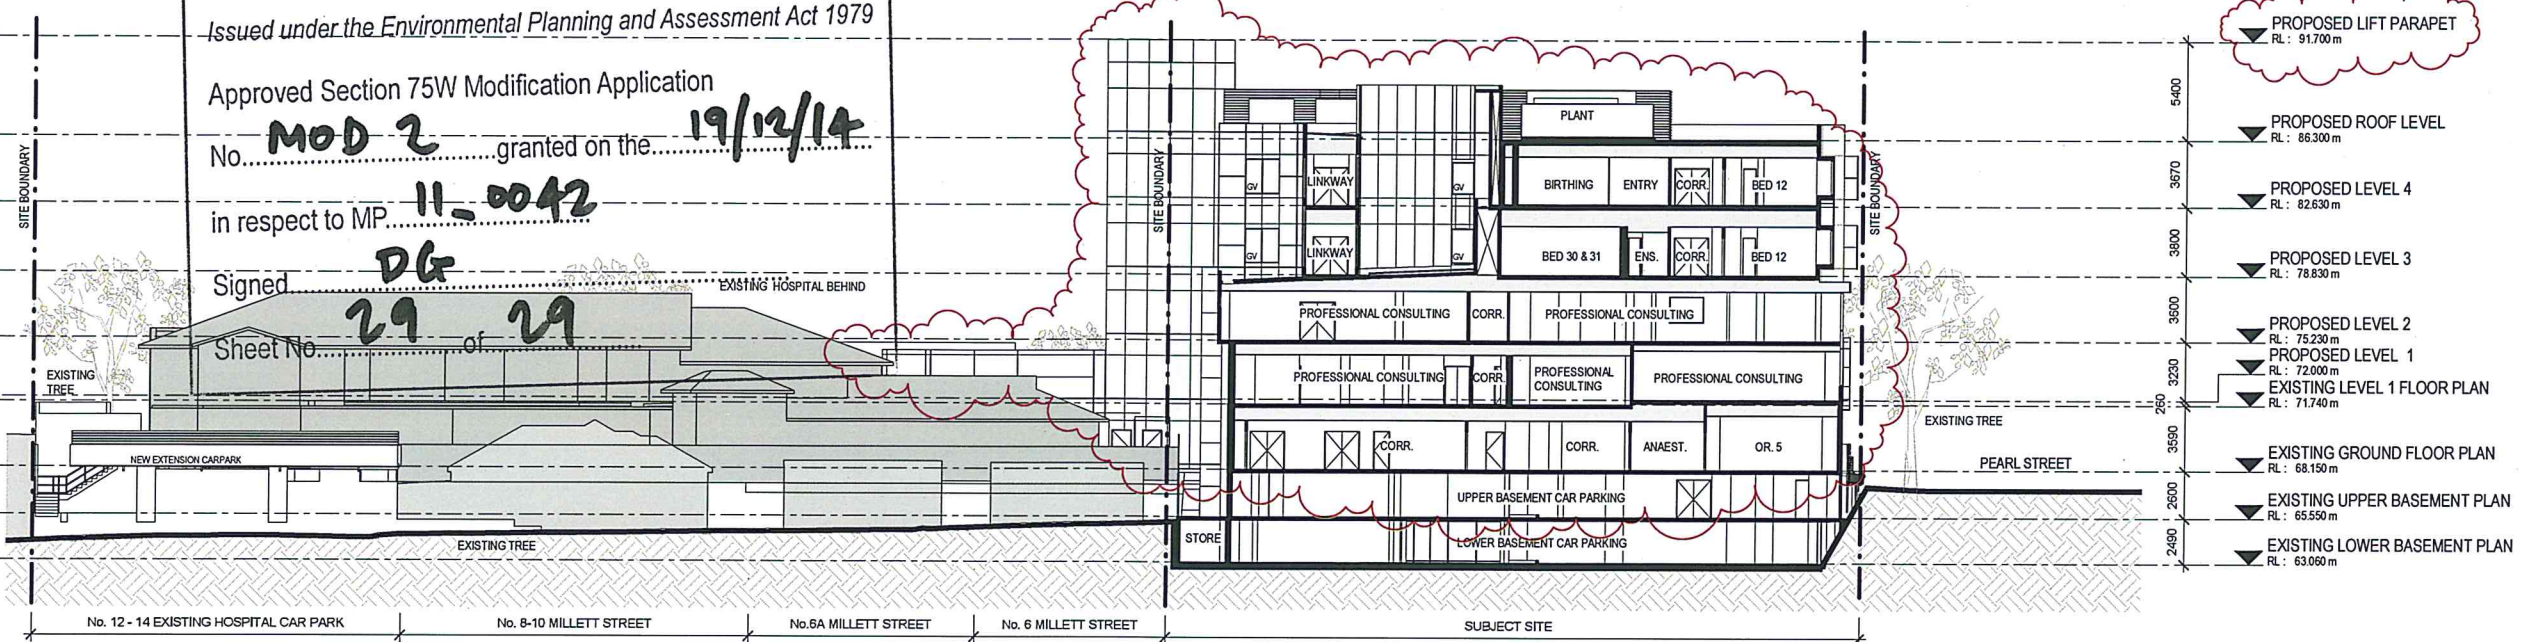

1 SECTION AA
DA-32 Scale 1:200

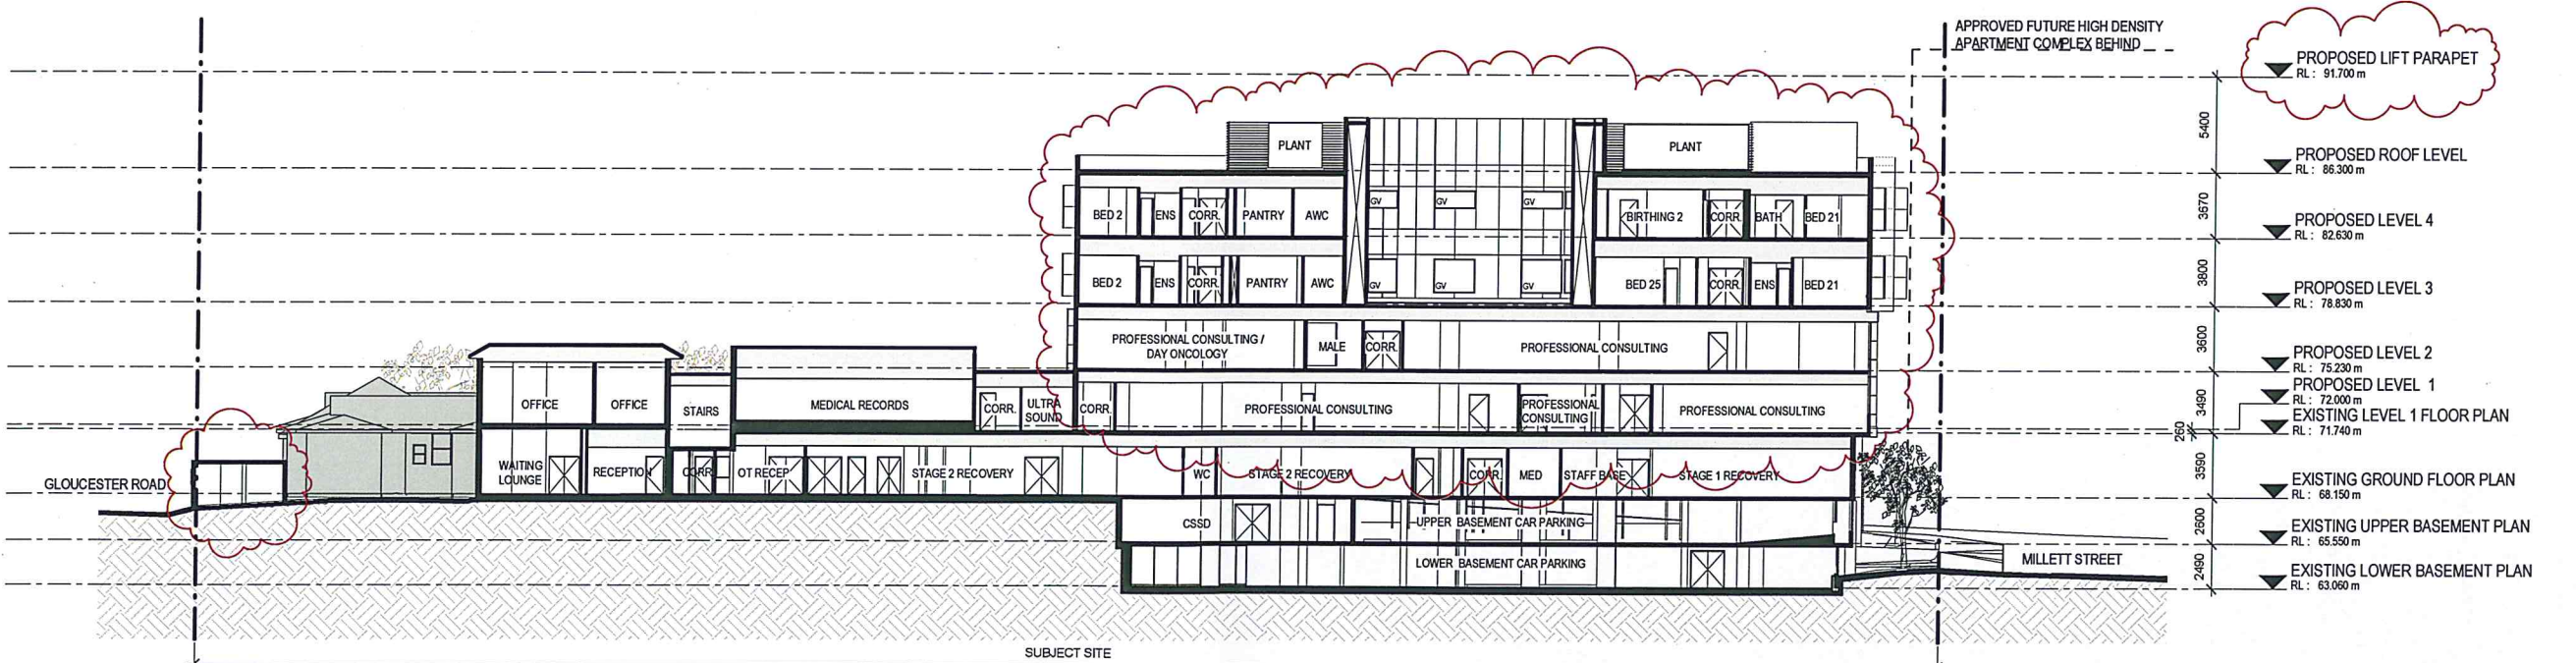

2 SECTION BB
DA-32 Scale 1:200

ISSUE	REVISION	DRN	CHK/APP	DATE	ISSUE	REVISION	DRN	CHK/APP	DATE
A	ISSUE FOR DEVELOPMENT APPROVAL	MS	PW	31.08.12					
B	DA AMENDMENTS	DC	NB	11.02.13					
C	FOR INFORMATION TO TP	MS	NB	18.10.13					
D	ISSUE FOR SECTION 75W	MS	NB	24.10.13					
E	ISSUE FOR SECTION 75W	MS	CD	09.10.14					

CONSULTANTS:

healthcare

health science
PLANNING CONSULTANTS

MELBOURNE
Level 1, 525 Finders
Street
Melbourne VIC
Australia 3000
TEL: (03) 9923 2334
FAX: (03) 9923 2334
http://www.hspc.com.au
Email: info@hspc.com.au
ABN: 34 050 195 170
ACN: 050 195 170

SYDNEY
Level 6, 61 Market Street
Sydney NSW Australia 2000
TEL: (02) 8289 5777
FAX: (02) 8286 3745
http://www.hspc.com.au
Email: info@hspc.com.au
ABN: 90 095 016 836
ACN: 095 016 836

REASON FOR ISSUE:
#4663 MP 11_0042 - MOD2
THE CONTRACTOR MUST VERIFY ALL DIMENSIONS ON SITE BEFORE
COMMENCING ANY WORK OR MAKING UP ANY SHOP DRAWINGS. FIGURED
DIMENSIONS MUST BE USED IN PREFERENCE TO SCALED DIMENSIONS.
ALL SCALED DIMENSIONS MUST BE VERIFIED ON SITE. THIS DRAWING IS
COPYRIGHT AND REMAINS THE PROPERTY OF THE ARCHITECT.

PROJECT:
HURSTVILLE PRIVATE HOSPITAL
TITLE:
PROPOSED SECTIONS SHEET 1

DRAWING No:
DA-50
NORTH:
SCALE:
1:200 @A1
PROJECT No:
40-1076
REV:
E