


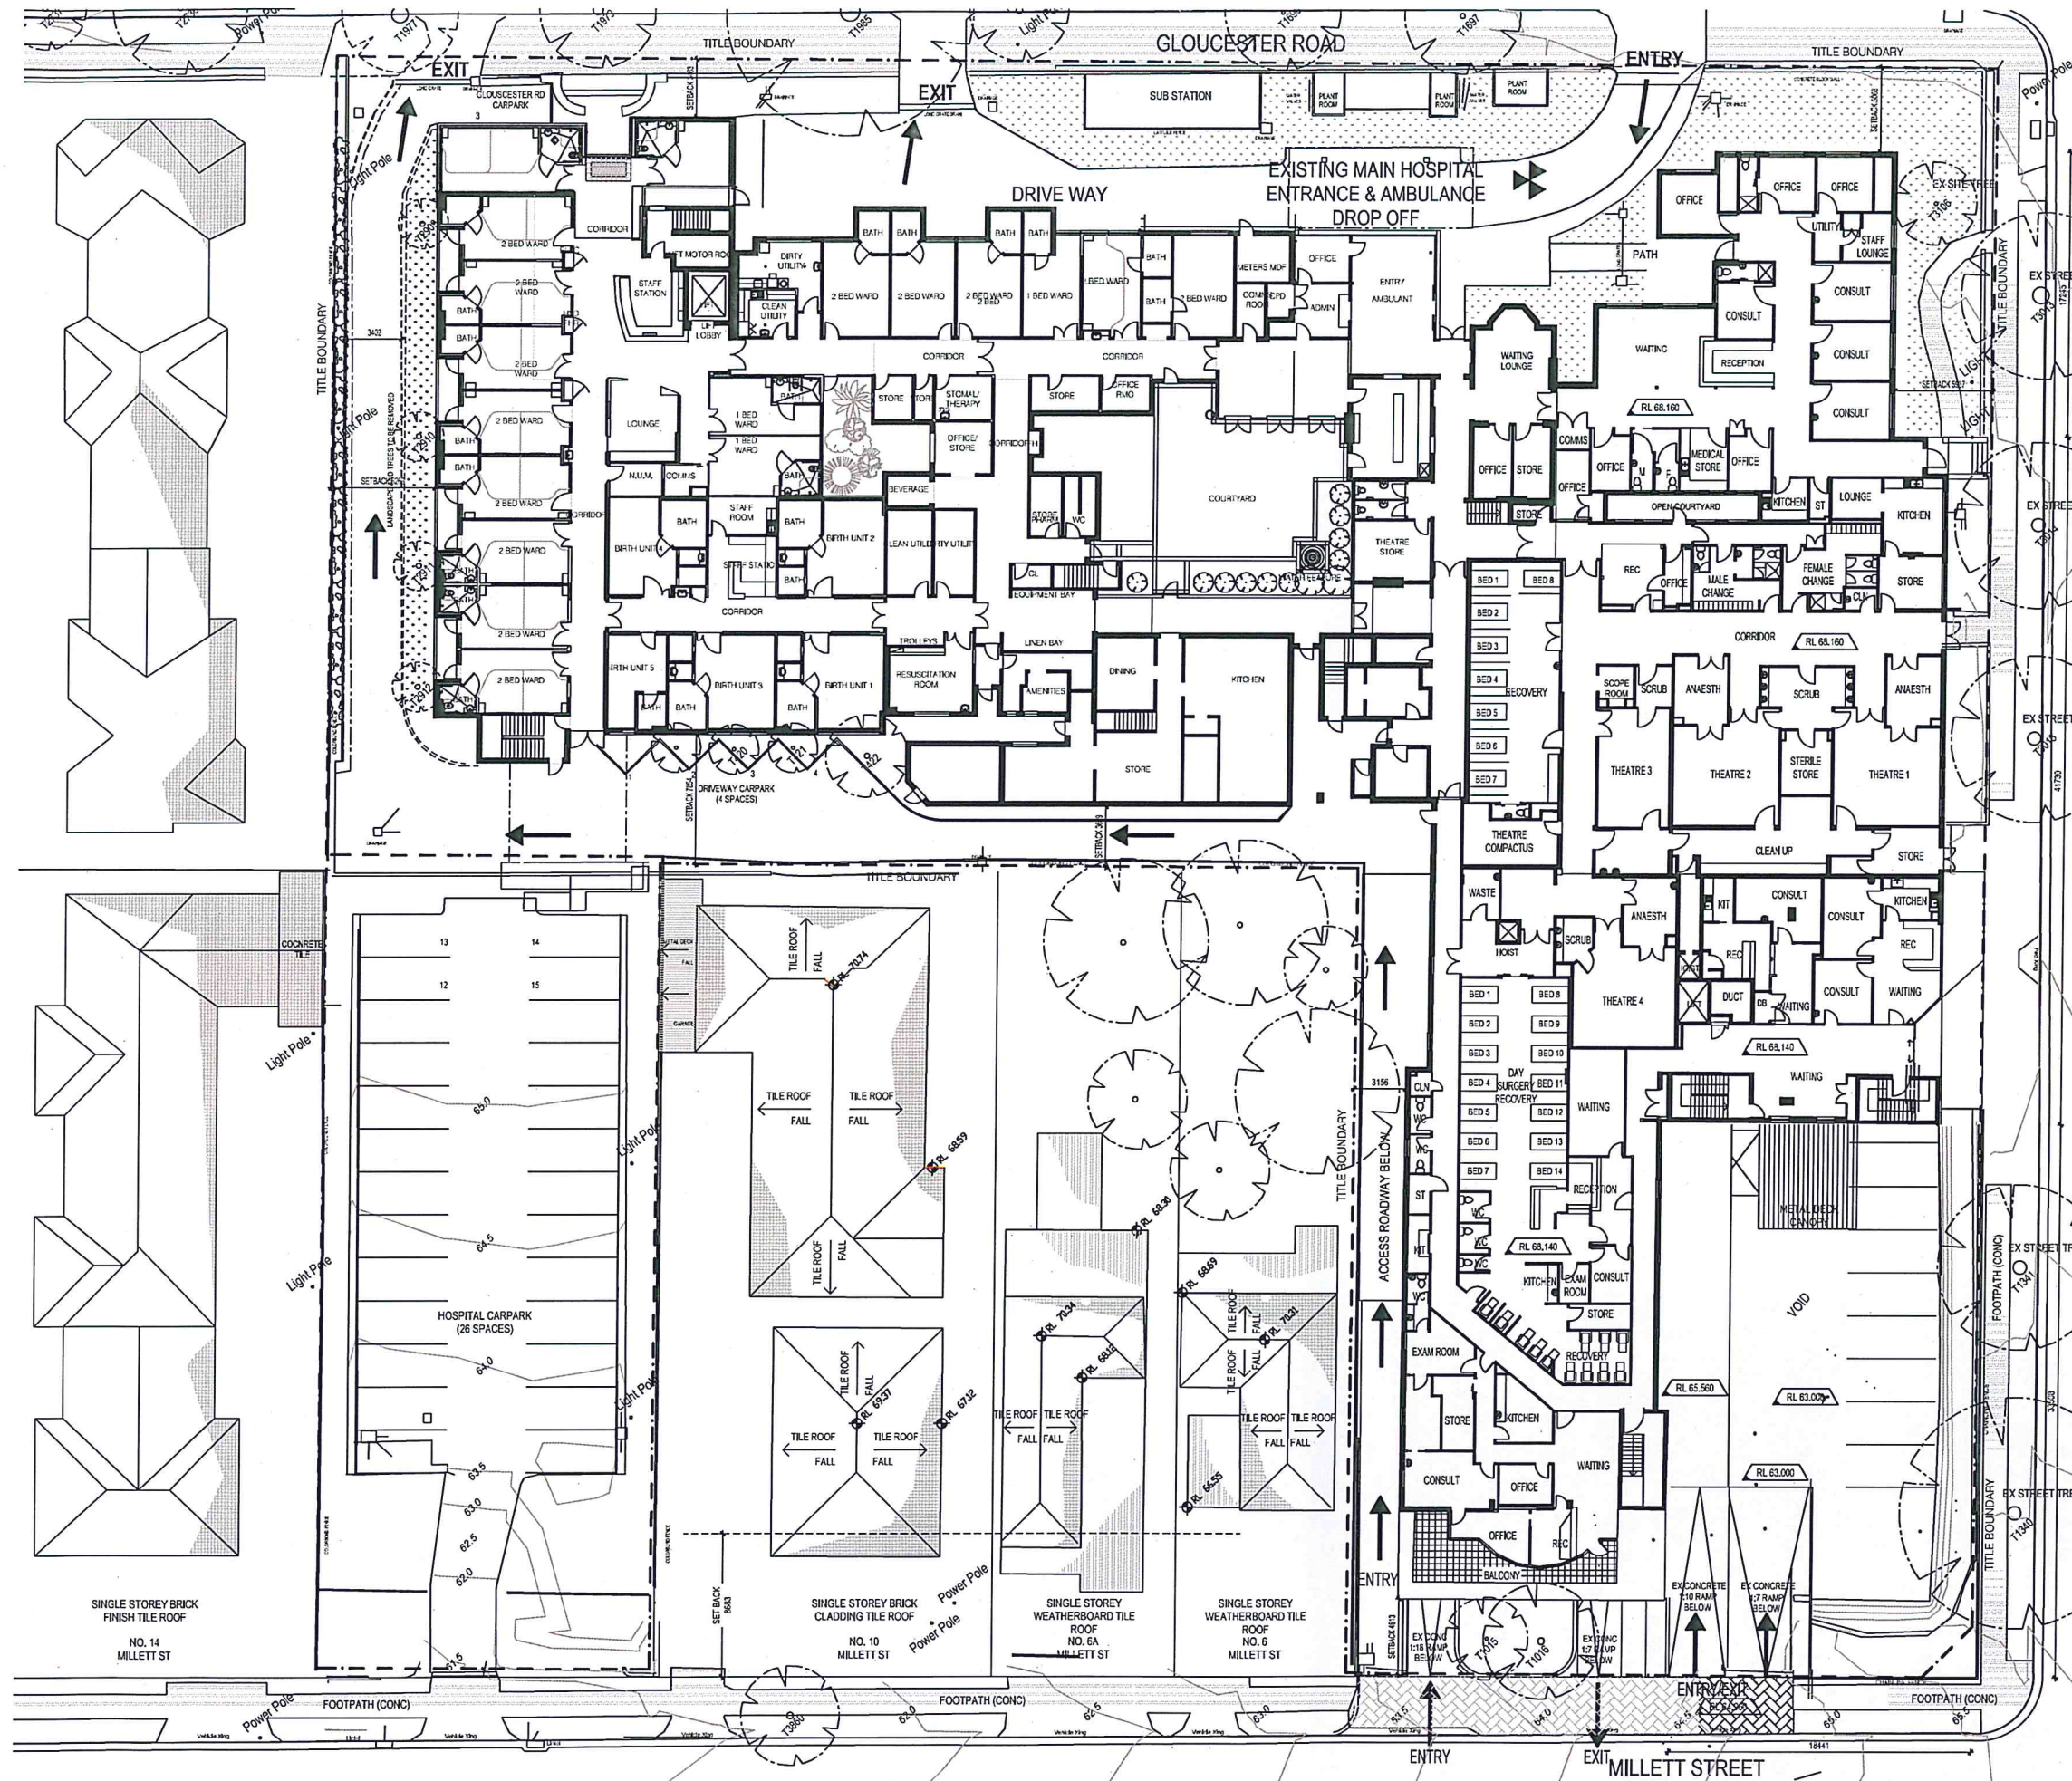

NSW GOVERNMENT
Planning

Issued under the Environmental Planning and Assessment Act 1979

Approved Section 94 Modification Application

MOD 2

granted on the 19/12/14

In respect to MP 11-0042

Signed [Signature]

Sheet No. 12 of 29

ISSUE	REVISION	DRN	CHK/APP	DATE
A	ISSUE FOR DEVELOPMENT APPROVAL	MS	FW	31.08.12
B	DA AMENDMENTS	NB	NB	08.02.13
C	FOR INFORMATION TO TP	EV	NB	16.10.13
D	ISSUE FOR SECTION 75W	NB	NB	24.10.13
E	ISSUE FOR S/W	NB	NB	09.10.14

CONSULTANTS:

healthcare

health science

PLANNING CONSULTANTS

MELBOURNE
Level 6, 61 Market Street
Sydney NSW 2000
TEL: (02) 9253 2253
FAX: (02) 9253 2254
Email: info@hpc.com.au
ABN: 34 060 195 170

SYDNEY
Level 6, 61 Market Street
Sydney NSW 2000
TEL: (02) 9253 2253
FAX: (02) 9253 2254
Email: info@hpc.com.au
ABN: 34 060 195 170

REASON FOR ISSUE:
#4663 MP 11_0042 - MOD2

PROJECT:
HURSTVILLE PRIVATE HOSPITAL

TITLE:
EXISTING GROUND FLOOR PLAN


DRAWING No:
DA-13

NORTH: [North Arrow]

SCALE:
1:200@A1

PROJECT No:
40-1076

REV:
E

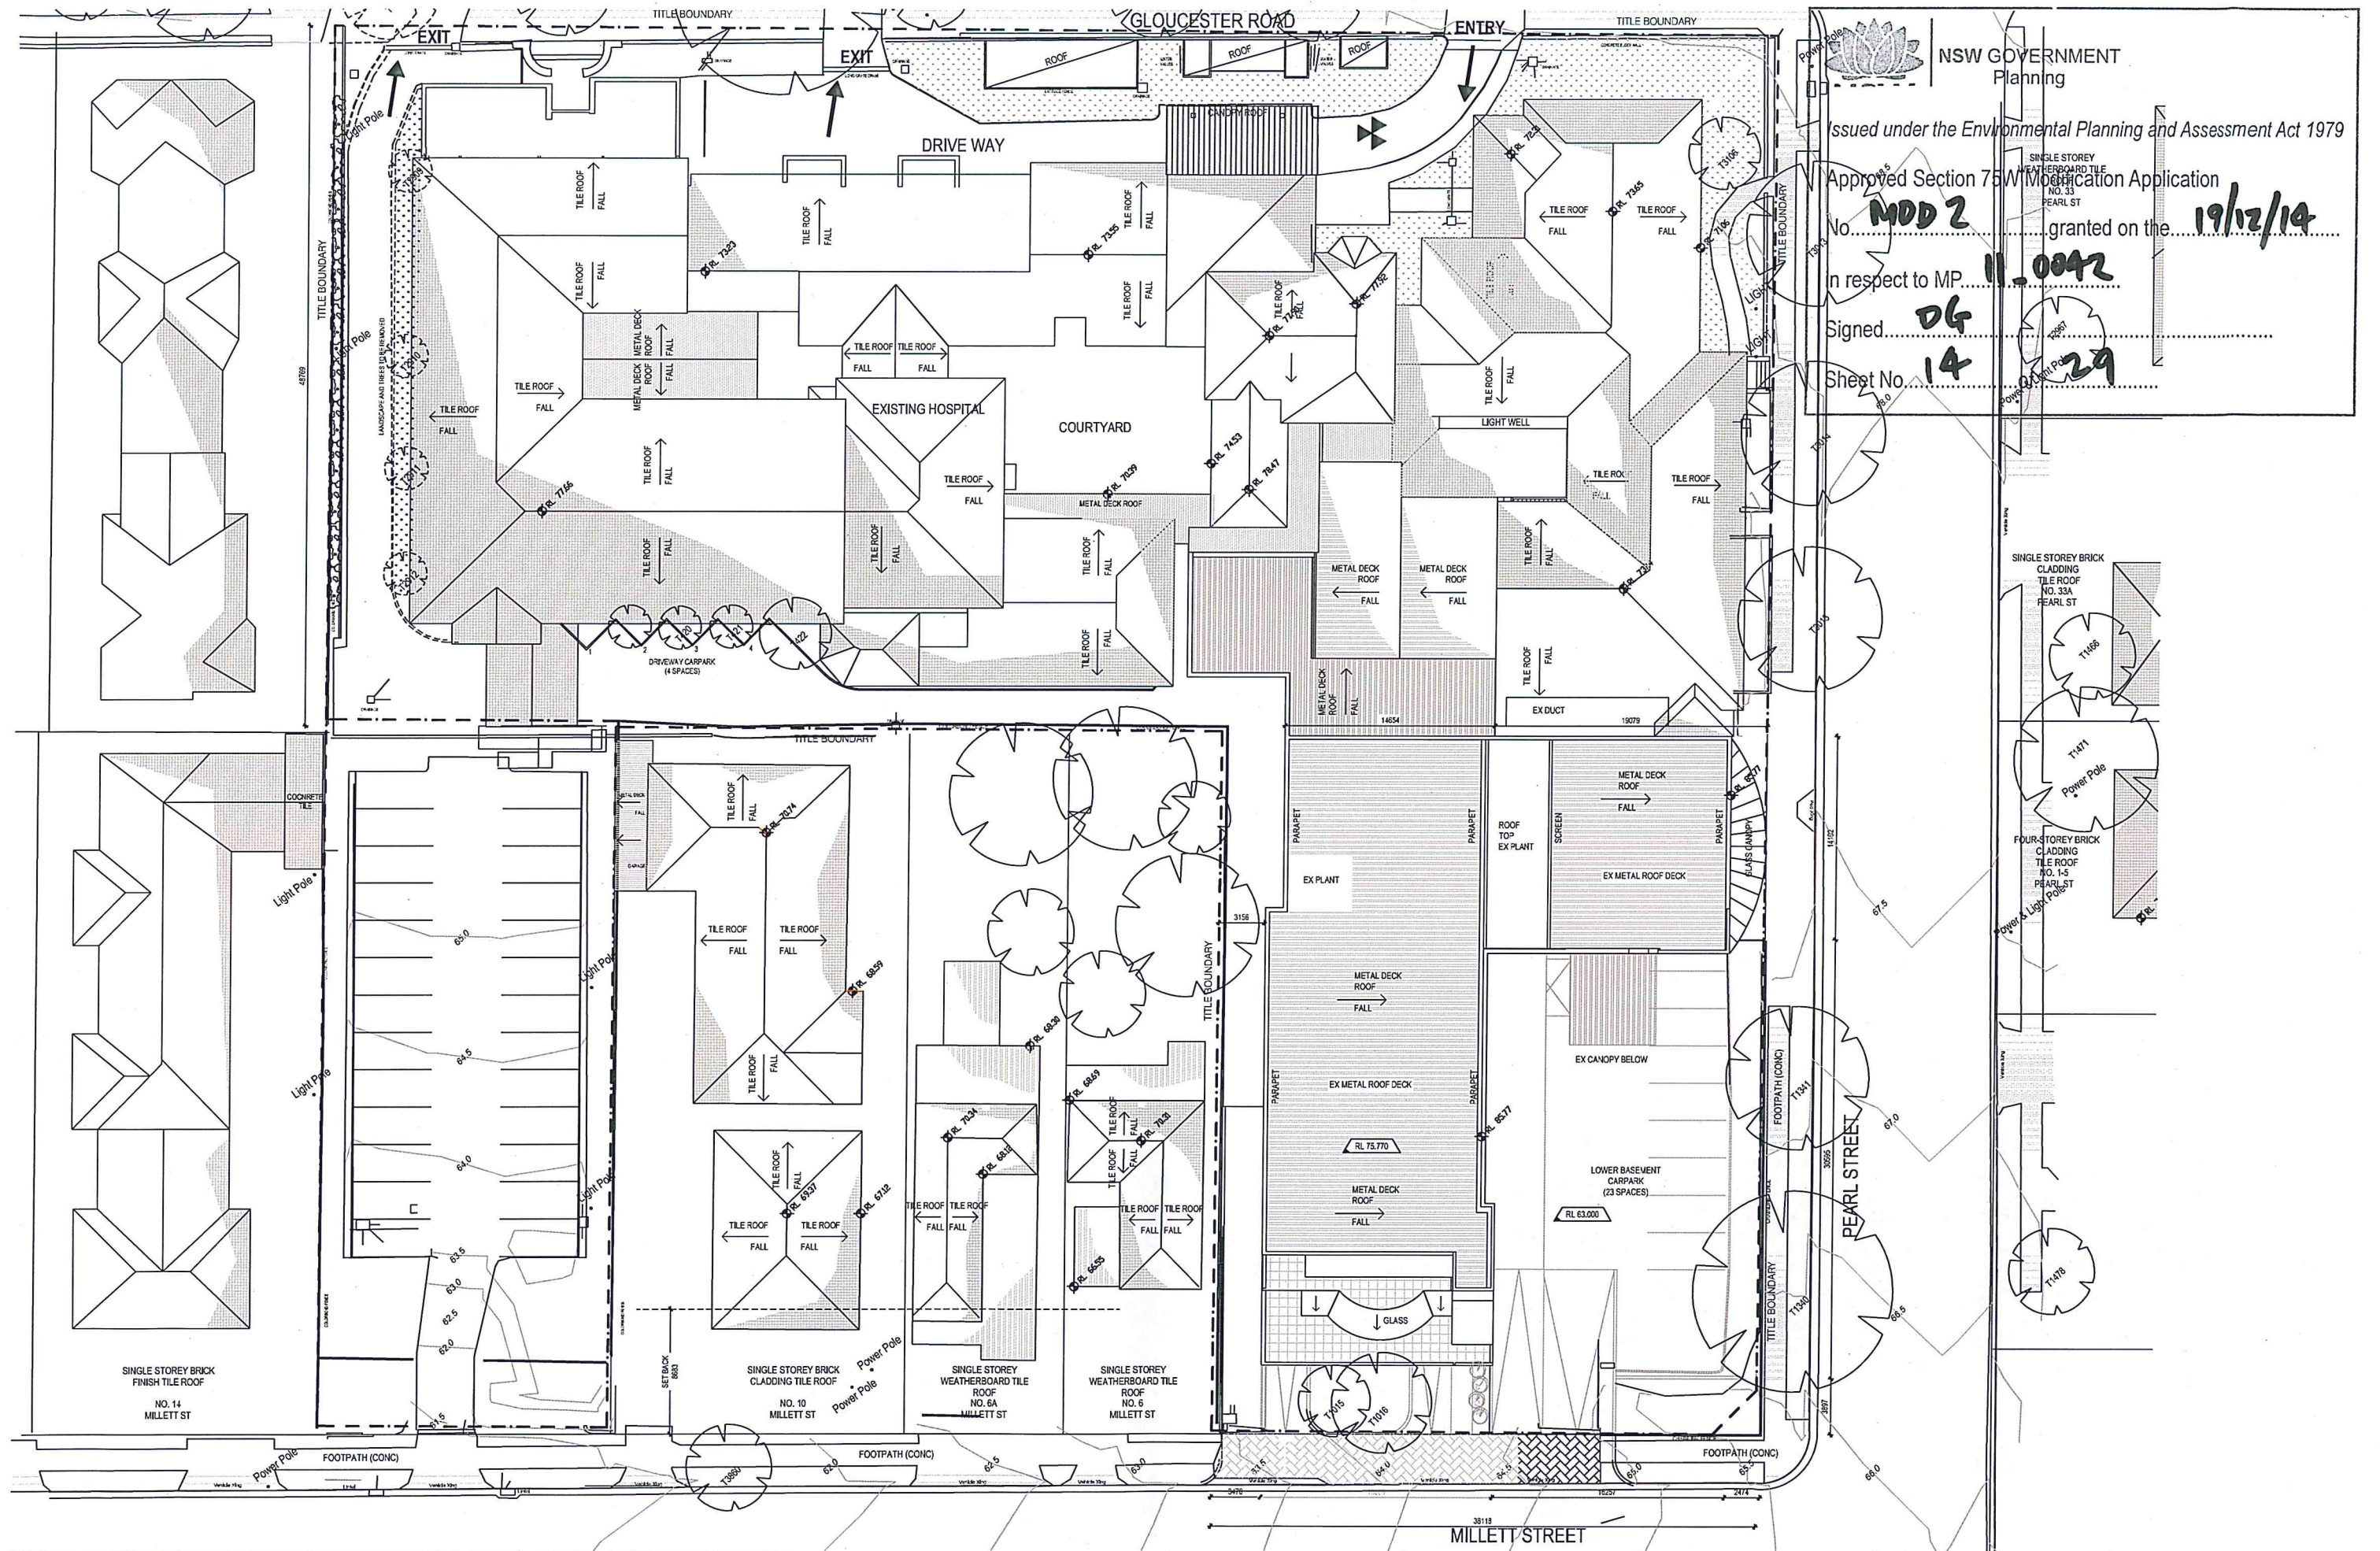

NSW GOVERNMENT
Planning

Issued under the Environmental Planning and Assessment Act 1979

Approved Section 75W Modification Application

No. **MOD 2** granted on the **19/12/14**

In respect to MP **11-0042**

Signed **DG**

Sheet No. **14**

ISSUE	REVISION	DRN	CHK/APP	DATE
A	ISSUE FOR DEVELOPMENT APPROVAL MS	FW		31.03.12
B	DA AMENDMENTS	KB	N3	08.02.13
C	FOR INFORMATION TO TP	N3		16.10.13
D	ISSUE FOR SECTION 75W	N3		24.10.13
E	ISSUE FOR S75W	N3		09.10.14

CONSULTANTS:

healthcare

health
PLANNING CONSULTANTS science

MELBOURNE
Level 6, 61 Market Street
Level 1, 525 Flinders Street
Melbourne VIC Australia 3000
TEL: (03) 9933 2333
FAX: (03) 9933 2334
http://www.hpc.com.au
Email: info@hpc.com.au
ABN: 34 060 195 170
ACN: 600 195 170

REASON FOR ISSUE:
#4663 MP 11_0042 - MOD2

PROJECT:
HURSTVILLE PRIVATE HOSPITAL

DRAWING No:
DA-15
NORTH:
SCALE:
1:200@A1
PROJECT No:
40-1076
REV:
E

GLoucester Road

LEGEND

- TO BE DEMOLISHED
- ===== EXISTING WALLS
- BUILDING ABOVE

NOTE:
EXISTING CARPARK LINES
ARE TO BE RELINED FOR
PROPOSED CAR PARK LAYOUT



NSW GOVERNMENT
Planning

Issued under the Environmental Planning and Assessment Act 1979


Approved Section 75W Modification Application

No. **MOD 2** granted on the **19/12/14**

in respect to MP **11-0042**

Signed **DG**

Sheet No. **15** of **29**

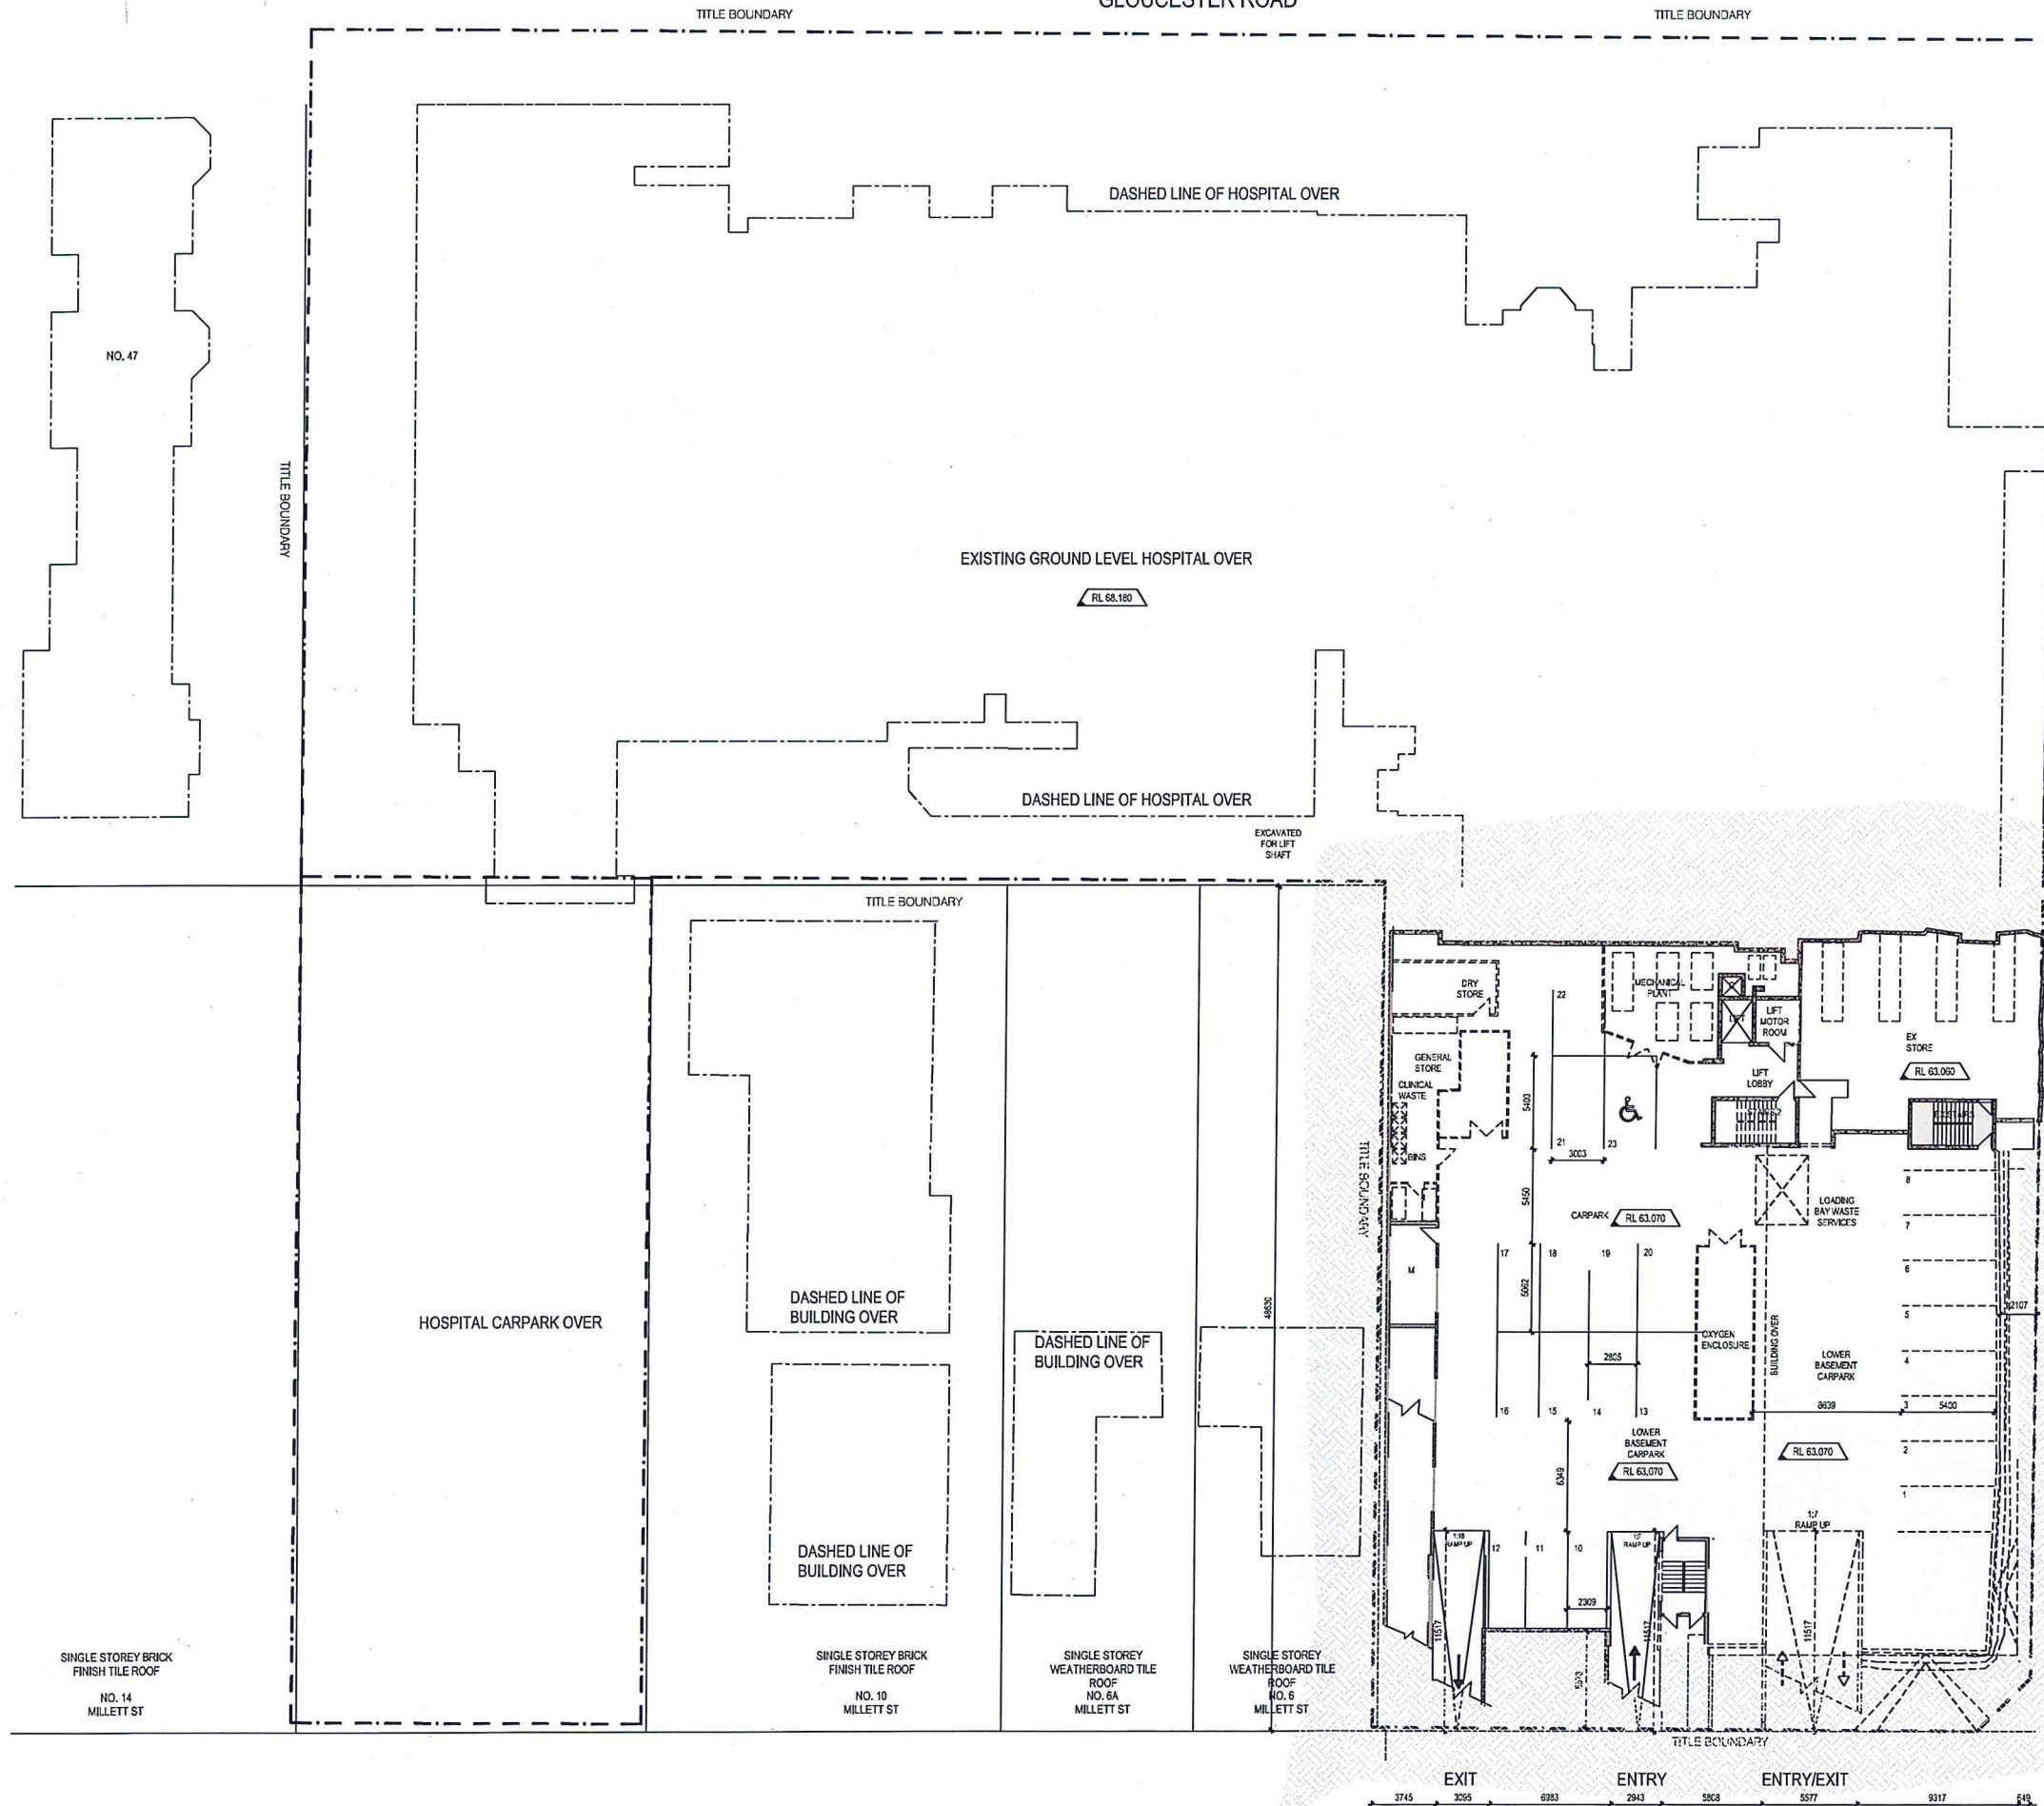

ISSUE	REVISION	DRN	CHK/APP	DATE
A	ISSUE FOR DEVELOPMENT APPROVAL MS	PW		31.08.12
B	DA AMENDMENTS	KB	NS	08.02.13
C	FOR INFORMATION TO TP	EV	NS	16.10.13
D	ISSUE FOR SECTION 75W	NS		24.10.13
E	ISSUE FOR S75W	NS		09.10.14

CONSULTANTS:

healthcare

health science
PLANNING CONSULTANTS

MELBOURNE
Hornbank Place East
Level 1, 525 Flinders Street
Melbourne VIC Australia 3000
TEL: (03) 9593 2333
FAX: (03) 9593 2334
http://www.hpsc.com.au
Email: info@hpsc.com.au
ABN: 34 050 198 170
ACN: 095 195 170

SYDNEY
Level 6, 61 Market Street
Sydney NSW Australia 2000
TEL: (02) 9596 3777
FAX: (02) 9596 3745
http://www.hpsc.com.au
Email: info@hpsc.com.au
ABN: 90 095 018 836
ACN: 095 018 836

REASON FOR ISSUE:
#4663 MP 11_0042 - MOD2

PROJECT:
HURSTVILLE PRIVATE HOSPITAL

TITLE:
DEMOLITION PLAN -
LOWER BASEMENT

DRAWING No:

DA020




SCALE:
1:200@A1

PROJECT No:
40-1076

REV:
E

THE CONTRACTOR MUST VERIFY ALL DIMENSIONS ON SITE BEFORE
COMMENCING ANY WORK OR REMOVAL OF ANY STRUCTURES. REQUIRED
DIMENSIONS MUST BE USED IN PREFERENCE TO SCALED DIMENSIONS.
ALL SCALED DIMENSIONS MUST BE VERIFIED ON SITE. THIS DRAWING IS
COPYRIGHT AND REMAINS THE PROPERTY OF THE ARCHITECT.

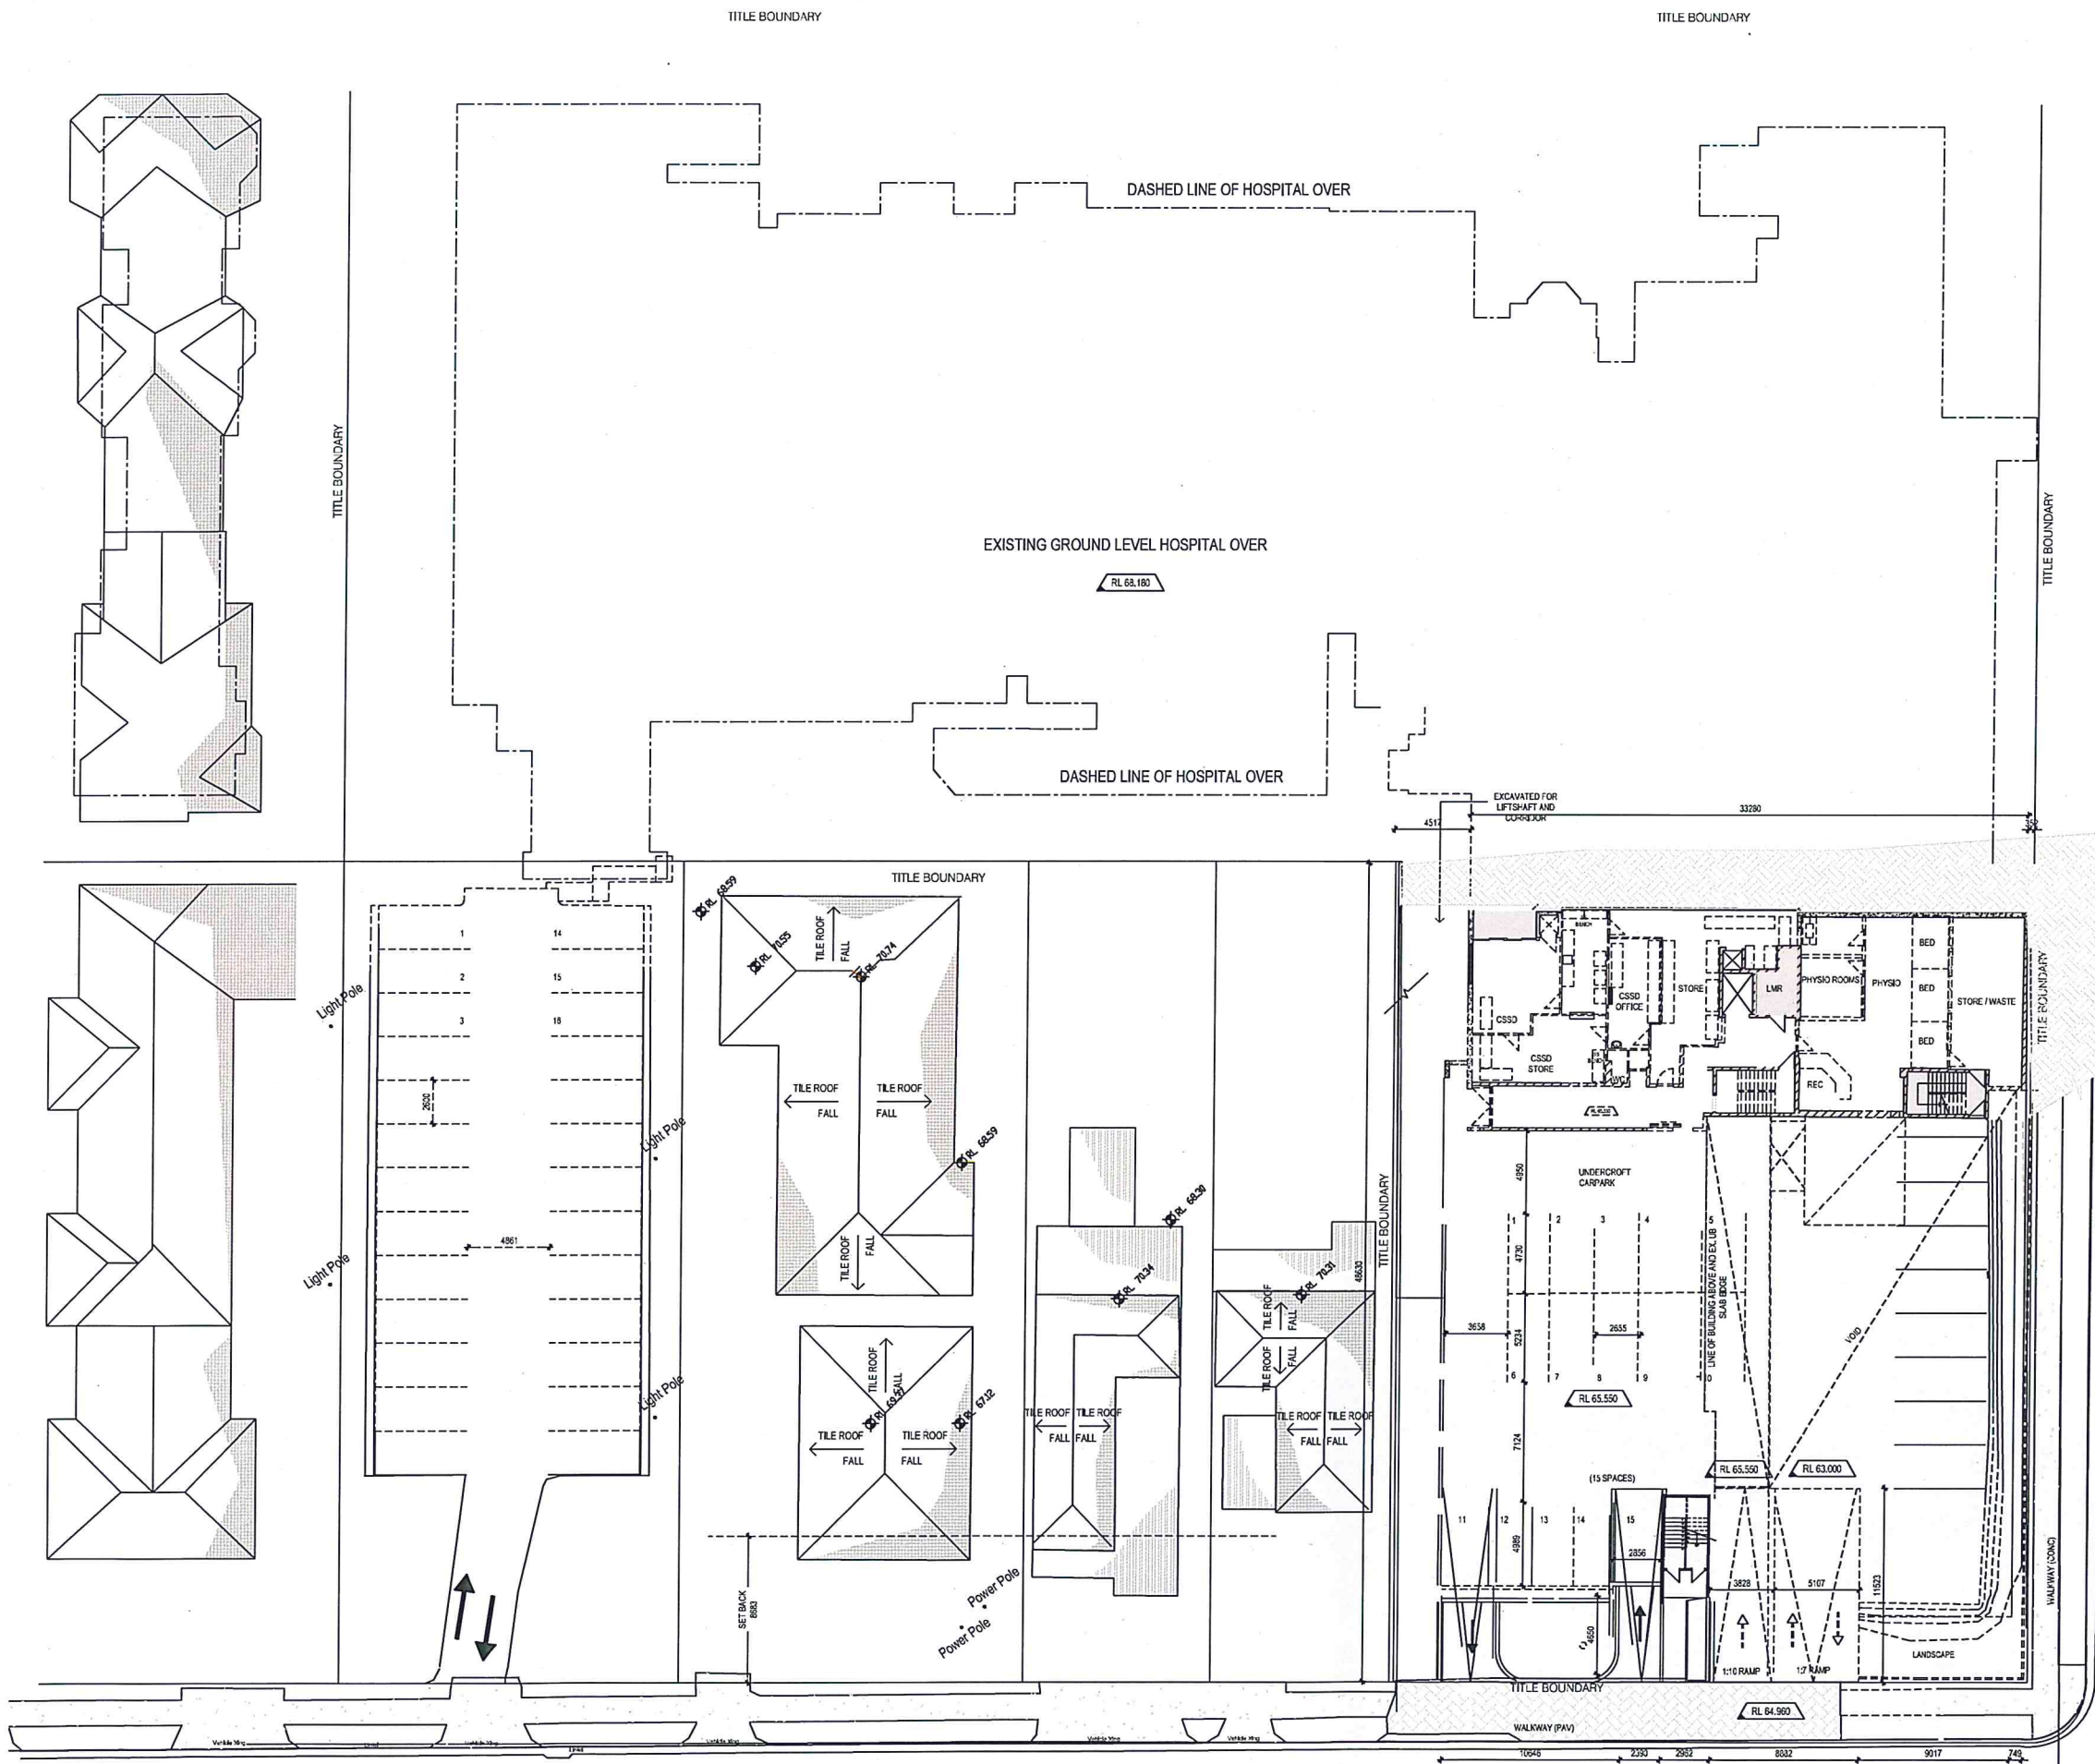

LEGEND

- TO BE DEMOLISHED
- ===== EXISTING WALLS
- BUILDING ABOVE

NOTE:
EXISTING CARPARK LINES
ARE TO BE RELINED FOR
PROPOSED CARPARK LAYOUT



NSW GOVERNMENT
Planning

Issued under the Environmental Planning and Assessment Act 1979

Approved Section 75W Modification Application

No. **MOD 2** granted on the **19/12/14**

in respect to MP **11-0042**

Signed **04**

Sheet No. **16** of **29**

ISSUE	REVISION	DATE	BY	CHK/APP	DATE
A	ISSUE FOR DEVELOPMENT APPROVAL	MS	PW		31.08.12
B	DA AMENDMENTS	MS	NS		08.02.13
C	FOR INFORMATION TO TP	EV	NS		16.10.13
D	ISSUE FOR S75W	EV	NS		09.10.14

CONSULTANTS:

healthcare

health science
PLANNING CONSULTANTS

MELBOURNE
Level 6, 61 Market Street
Sydney NSW Australia 2000
TEL: (02) 9233 2333
FAX: (02) 9233 2334
http://www.hpsc.com.au
Email: info@hpsc.com.au
ABN: 34 060 180 170
ACN: 060 180 170

SYDNEY
Level 6, 61 Market Street
Sydney NSW Australia 2000
TEL: (02) 9233 2377
FAX: (02) 9233 2345
http://www.hpsc.com.au
Email: info@hpsc.com.au
ABN: 34 060 180 170
ACN: 060 180 170

REASON FOR ISSUE:
#4663 MP 11_0042 - MOD2

THE CONTRACTOR MUST VERIFY ALL DIMENSIONS ON SITE BEFORE COMMENCING ANY WORK OR HAVING OF ANY SHOP DRAWINGS. FIGURED DIMENSIONS MUST BE USED IN PREFERENCE TO SCALED DIMENSIONS. ALL SCALED DIMENSIONS MUST BE VERIFIED ON SITE. THIS DRAWING IS COPYRIGHT AND REMAINS THE PROPERTY OF THE ARCHITECT.


PROJECT:
HURSTVILLE PRIVATE HOSPITAL

TITLE:
DEMOLITION PLAN-
UPPER BASEMENT

DRAWING No:
DA-21


NORTH: SCALE: 1:200@A1

PROJECT No: 40-1076
REV: D

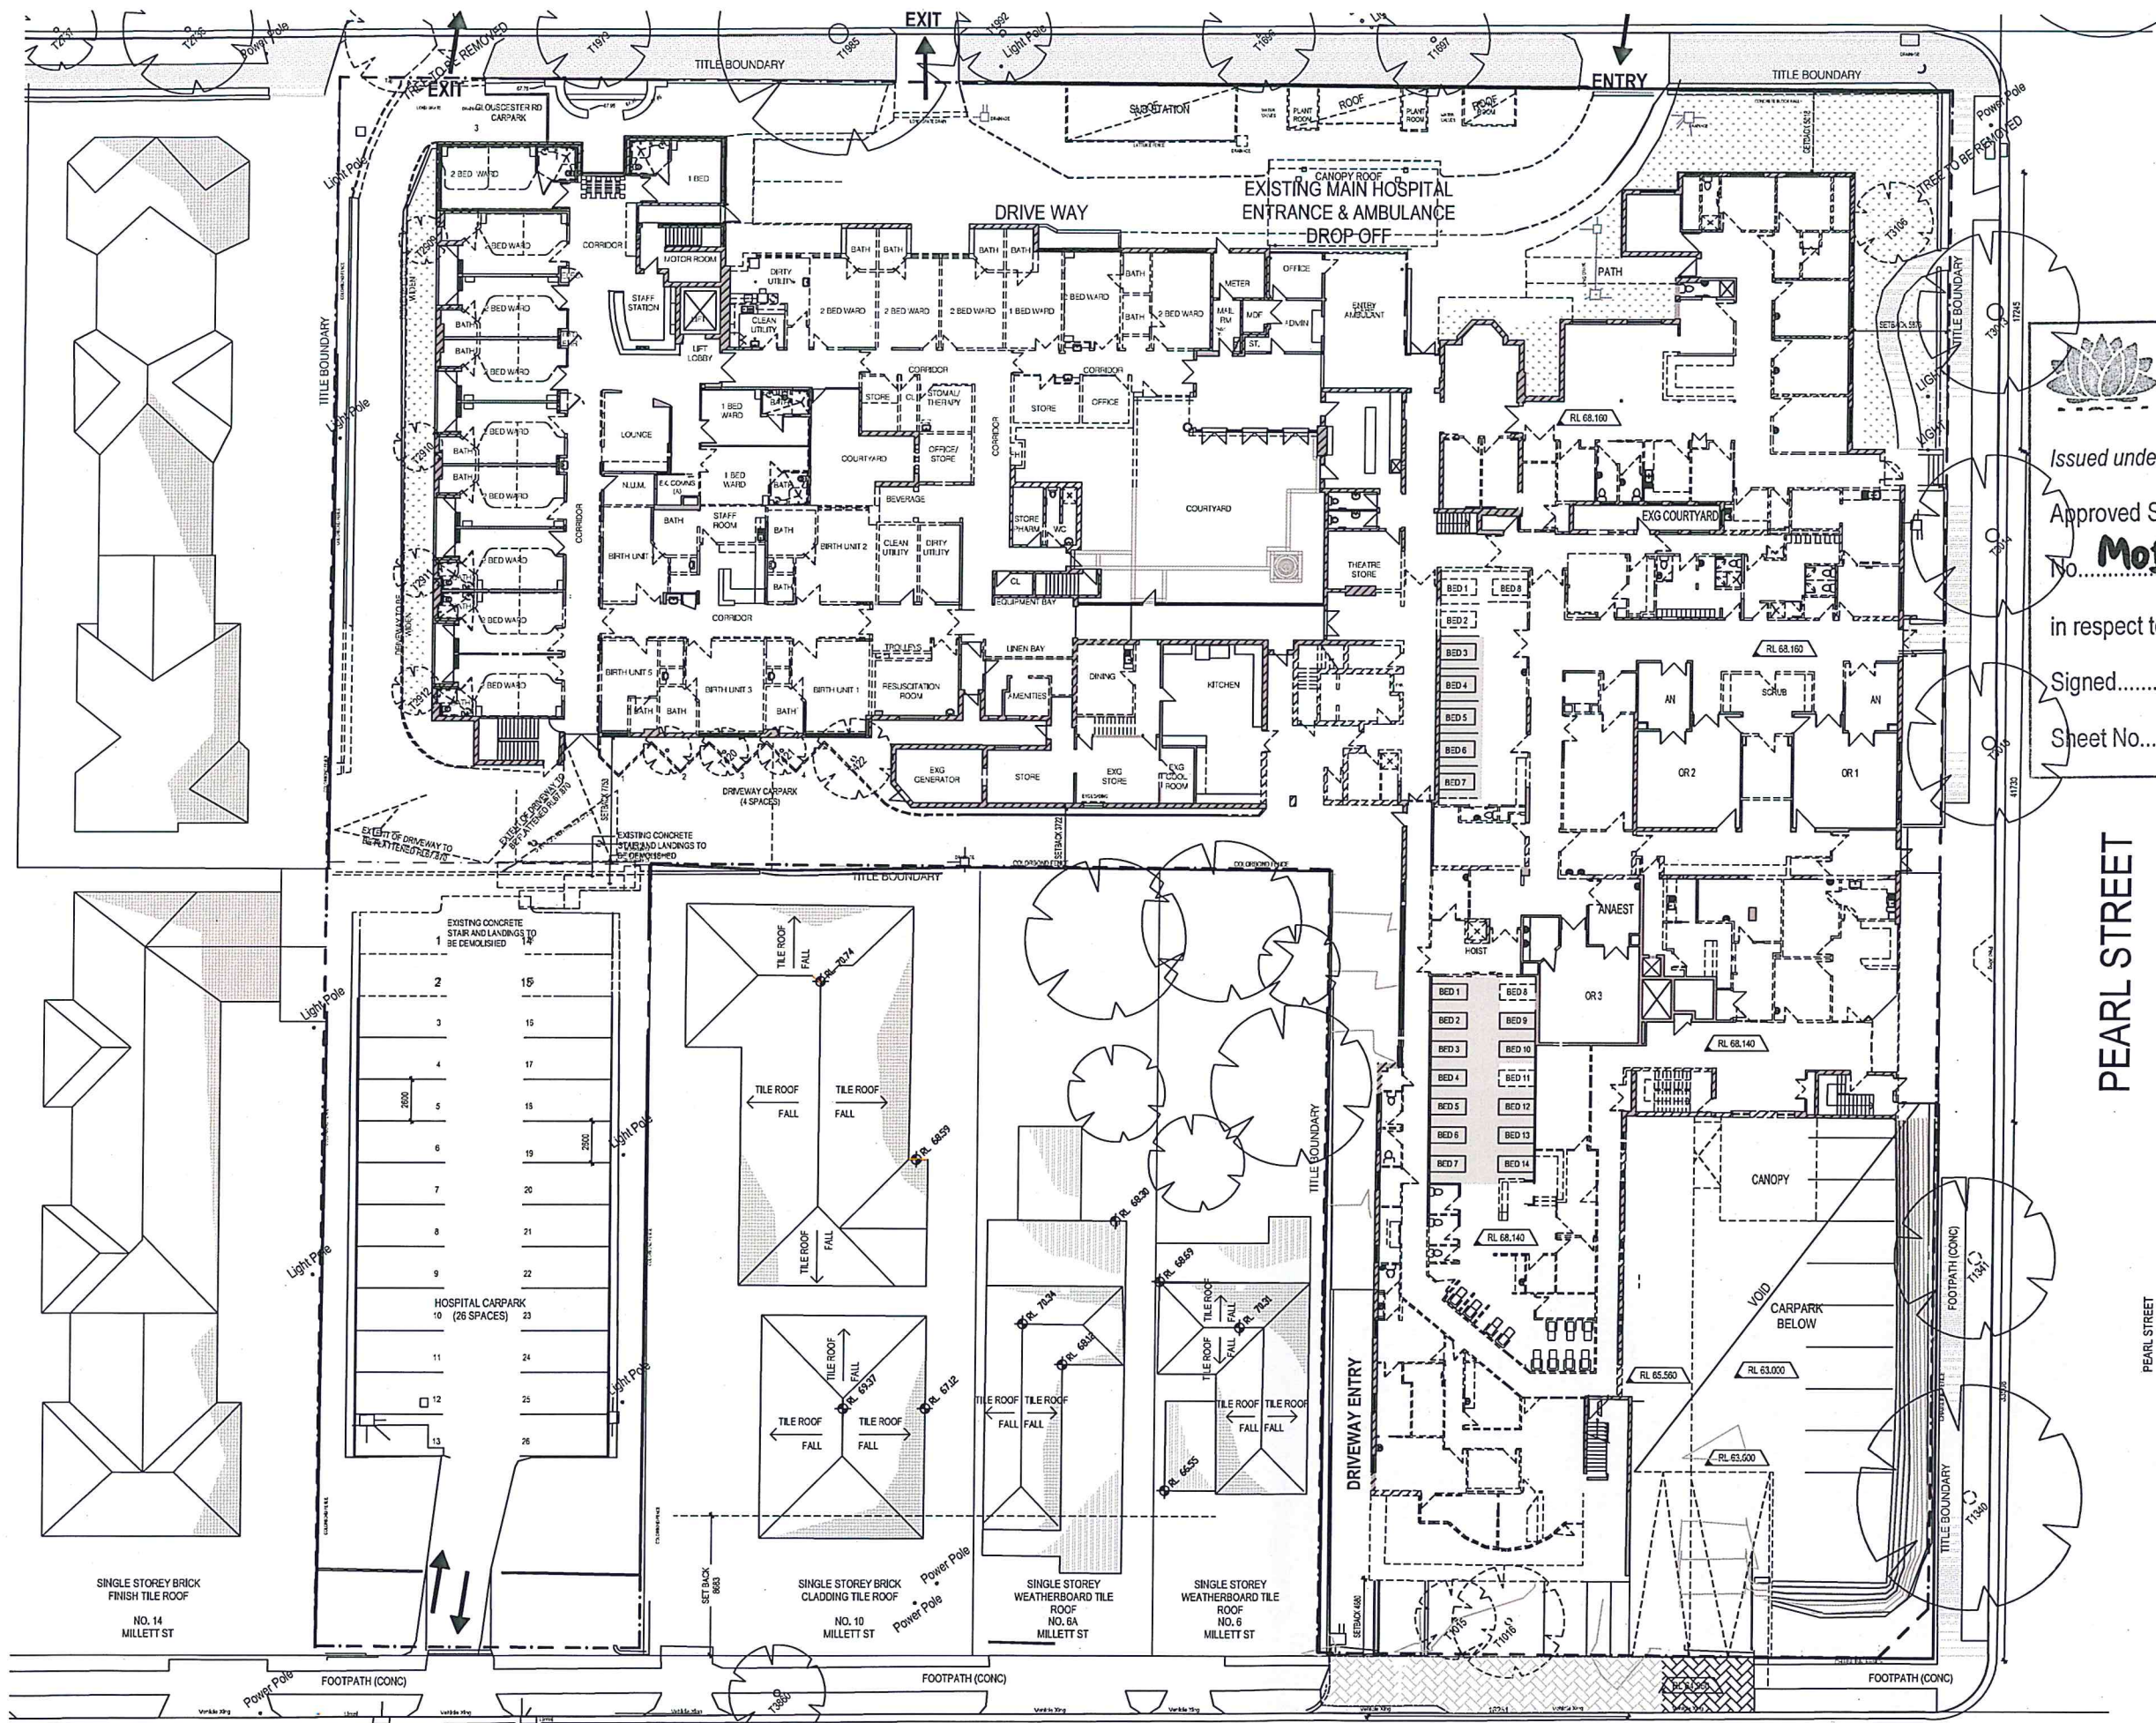

LEGEND

- TO BE DEMOLISHED
- EXISTING WALLS
- BUILDING ABOVE

 

NSW GOVERNMENT
Planning

Issued under the Environmental Planning and Assessment Act 1979

Approved Section 75W Modification Application

No. **Mod 2** granted on the **19/12/14**

in respect to MP **11-0042**

Signed **DG**

Sheet No. **17** of **29**

PEARL STREET

PEARL STREET

ISSUE / REVISION	DATE	CHKD / APP'D	DATE	ISSUE / REVISION	DATE	CHKD / APP'D
A	31.08.12	PW				
B	04.02.13	NB				
C	08.02.13	NB				
D	16.10.13	NB				
E	24.10.13	NB				
F	08.10.14	NB				

CONSULTANTS:

healthcare

health science
PLANNING CONSULTANTS

MELBOURNE
Level 6, 61 Market Street
Melbourne VIC Australia 3000
TEL: (03) 9333 2333
FAX: (03) 9333 2334
http://www.hpc.com.au
Email: info@hpc.com.au
ABN: 34 060 155 170
ACN: 620 155 170

SYDNEY
Level 6, 61 Market Street
Sydney NSW Australia 2000
TEL: (02) 8239 5777
FAX: (02) 8239 5745
http://www.hpc.com.au
Email: info@hpc.com.au
ABN: 34 060 155 170
ACN: 620 155 170

REASON FOR ISSUE:
#4663 MP 11_0042 - MOD2

PROJECT:
HURSTVILLE PRIVATE HOSPITAL

TITLE:
DEMOLITION PLAN-
GROUND FLOOR

DRAWING No:


DA-22

NORTH: SCALE: 1:200@A1

PROJECT No: 40-1076

REV: F

THE CONTRACTOR MUST VERIFY ALL DIMENSIONS ON SITE BEFORE COMMENCING ANY WORK OR LAYING OF ANY SHOP DRAWINGS. REQUIRED DIMENSIONS MUST BE USED IN PREFERENCE TO LOADED DIMENSIONS. ALL SCALED DIMENSIONS MUST BE VERIFIED ON SITE. THIS DRAWING IS COPYRIGHT AND REMAINS THE PROPERTY OF THE ARCHITECT.

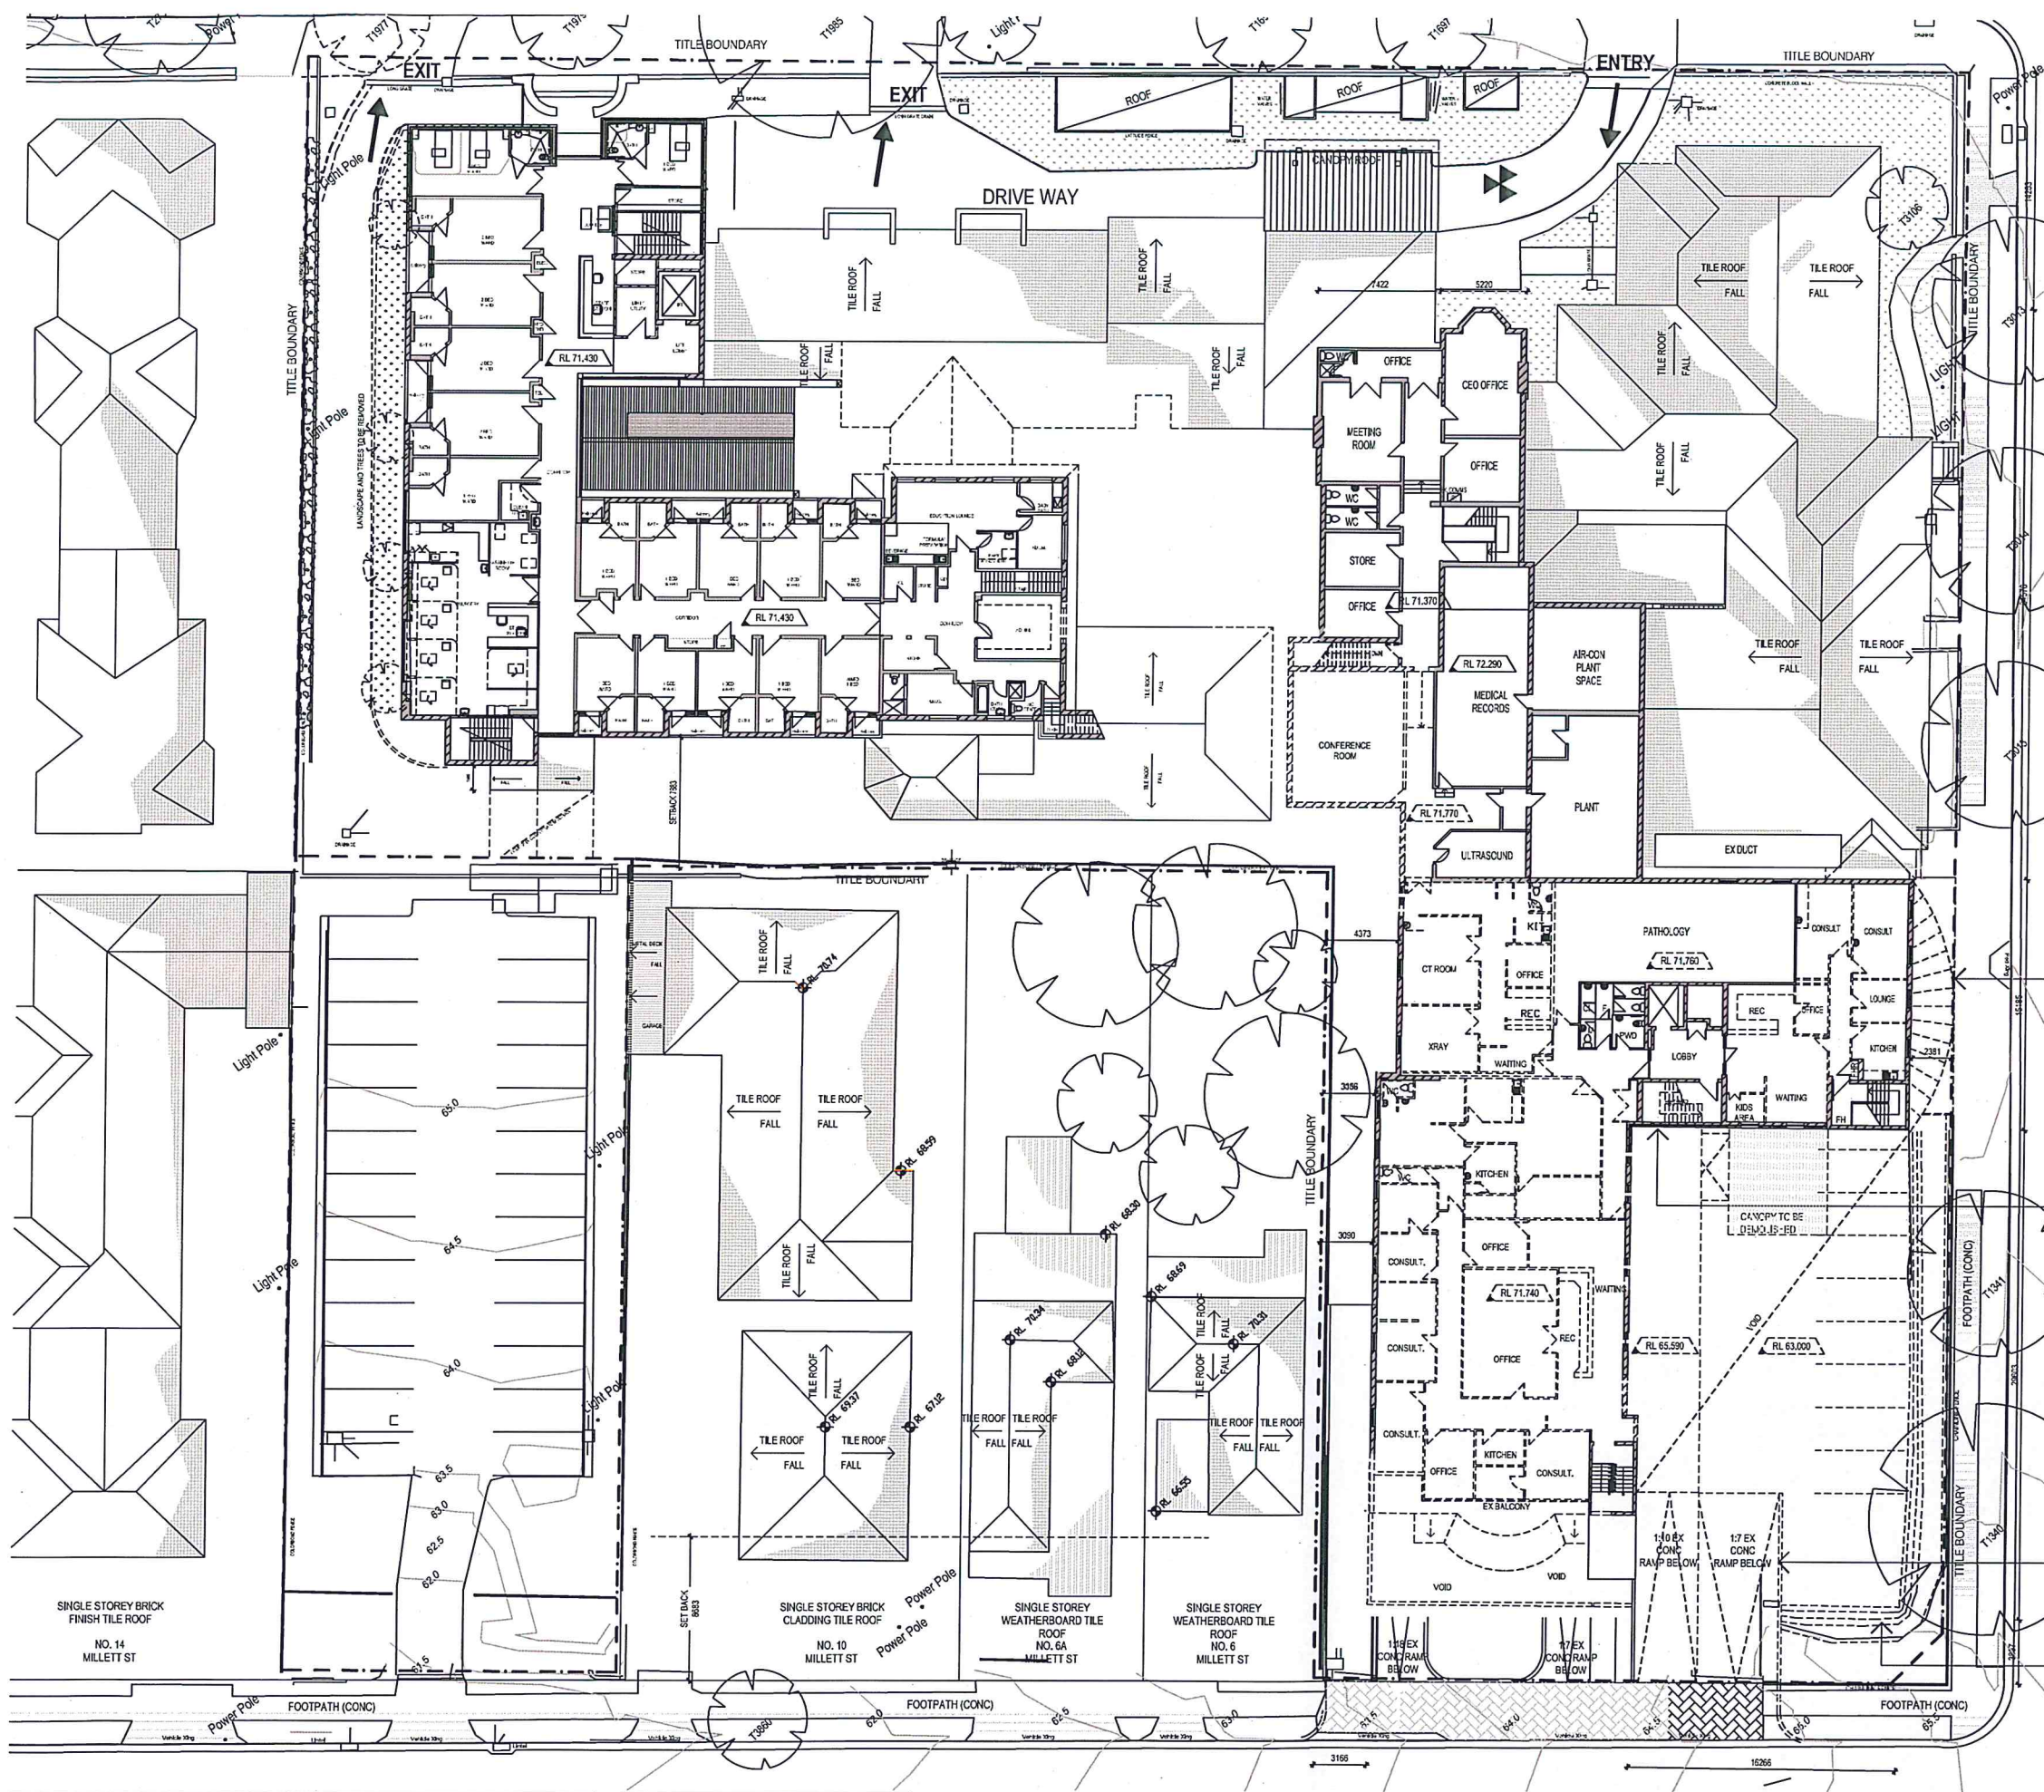

LEGEND

- TO BE DEMOLISHED
- EXISTING WALLS
- BUILDING ABOVE


NSW GOVERNMENT
Planning

Issued under the Environmental Planning and Assessment Act 1979

Approved Section 75W Modification Application
No. **MOD 2** granted on the **19/12/14**
in respect to MP **11-0042**
Signed **DC**
Sheet No. **18** of **29**

ISSUE	REVISION	DRN	CHK/APP	DATE
A	ISSUE FOR DEVELOPMENT APPROVAL	MS	PW	31.08.12
B	ON AMENDMENTS	MS	NS	28.02.13
C	FOR INFORMATION TO TP	BY	NS	16.10.13
D	ISSUE FOR SECTION 75W	NS	NS	24.10.13
E	ISSUE FOR 75W	NS	NS	09.10.14

CONSULTANTS:

 
PLANNING CONSULTANTS

MELBOURNE
Northbank Place East
Level 1, 555 Flinders Street,
Melbourne VIC Australia 3000
TEL: (03) 9233 2333
FAX: (03) 9233 2334
http://www.hpsc.com.au
Email: info@hpsc.com.au
ADN: 34 060 195 170
ACN: 600 195 170

SYDNEY
Level 6, 61 Market Street
Sydney NSW Australia 2000
TEL: (02) 9239 3777
FAX: (02) 9236 3745
http://www.hpsc.com.au
Email: info@hpsc.com.au
ADN: 90 095 016 835
ACN: 095 016 835

REASON FOR ISSUE:
#4663 MP 11_0042 - MOD2

THE CONTRACTOR MUST VERIFY ALL DIMENSIONS ON SITE BEFORE
COMMENCING ANY WORK OR HAVING OF ANY STRUCTURES REQUIRED
DIMENSIONS MUST BE USED IN PREFERENCE TO SCALED DIMENSIONS.
ALL SCALED DIMENSIONS MUST BE NOTED ON SITE. THIS DRAWING IS
COPYRIGHT AND REMAINS THE PROPERTY OF THE ARCHITECT.

PROJECT:
HURSTVILLE PRIVATE HOSPITAL

TITLE:
**DEMOLITION PLAN-
LEVEL 1**

DRAWING No:
DA-23

NORTH: 

SCALE:
1:200@A1

PROJECT No:
40-1076

REV:
E

GLOUCESTER ROAD

2
DA-50

TITLE BOUNDARY

LEGEND

- NEW WORK
- REFURBISHMENT
- REDEVELOPMENT
- EXISTING



NSW GOVERNMENT
Planning

Issued under the Environmental Planning and Assessment Act 1979


Approved Section 75W Modification Application

No. **MOD 2** granted on the **19/12/14**

in respect to MP **11-0042**

Signed **PL**

Sheet No. **19** of **29**

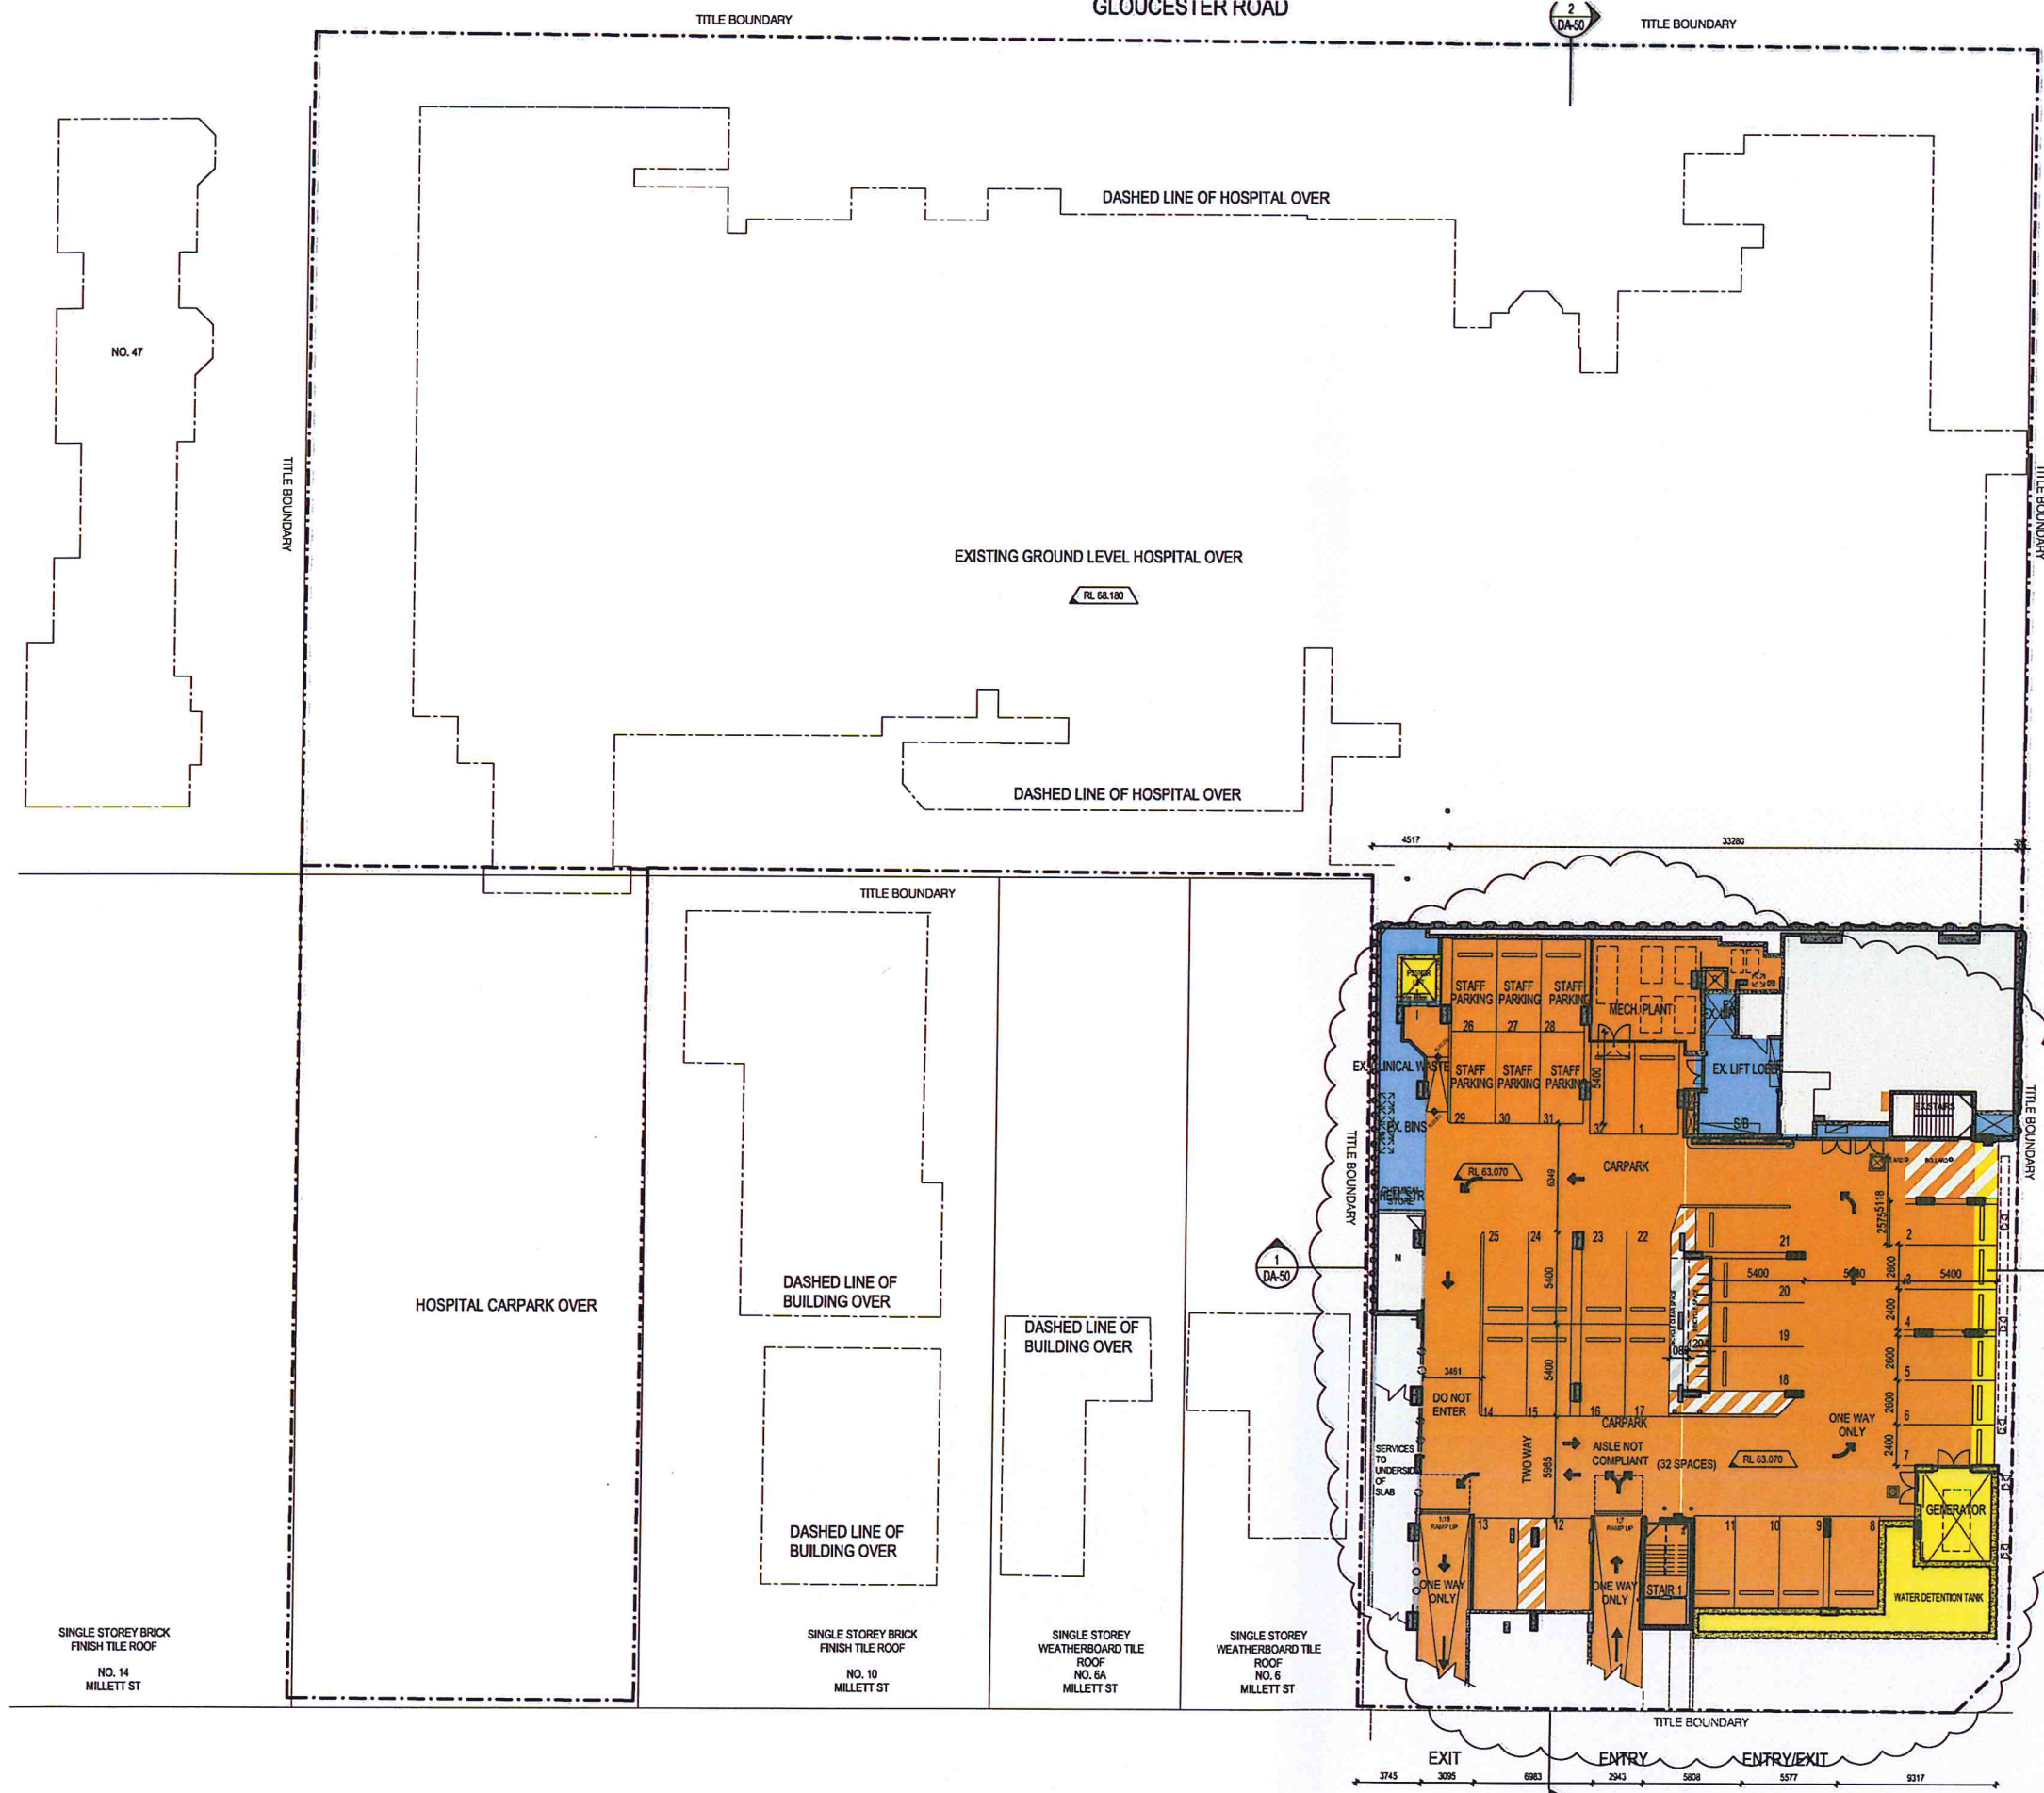

PEARL STREET

ISSUE	REVISION	DRN	CHK/APP	DATE	ISSUE	REVISION	DRN	CHK/APP	DATE
A	ISSUE FOR DEVELOPMENT APPROVAL	MS	PW	24-09-12					
B	DA AMENDMENTS	NB	MH	04-02-13					
C	DA AMENDMENTS	NB	NB	08-02-13					
D	OC STAGE 1 ISSUE	NB	NB	20-08-13					
E	ISSUE FOR INFORMATION	NB	NB	16-10-13					
F	ISSUE FOR SECTION 75W	NB	NB	24-10-13					
G	FOR INFORMATION	MS	CD	18-06-14					
H	ISSUE FOR SECTION 75W	MS	CD	09-10-14					

CONSULTANTS:

healthcare

health science
PLANNING CONSULTANTS

PROJECT
Northbank Place East
Level 1, 525 Flinders Street,
Melbourne VIC Australia 3000
TEL: (03) 9593 2333
FAX: (03) 9593 2334
http://www.hspc.com.au
Email: info@hspc.com.au
ABN: 34 020 196 170
ACN: 050 196 170

SYDNEY
Level 6, 61 Market Street
Sydney NSW Australia 2000
TEL: (02) 8559 5777
FAX: (02) 9266 3745
http://www.hspc.com.au
Email: info@hspc.com.au
ABN: 50 056 016 836
ACN: 050 016 836


REASON FOR ISSUE:
#4663 MP 11_0042 - MOD2

PROJECT:
HURSTVILLE PRIVATE HOSPITAL

TITLE:
PROPOSED LOWER BASEMENT
PLAN

DRAWING No:
DA-30
NORTH: SCALE: 1:200@A1 PROJECT No: 40-1076 REV: H

THE CONTRACTOR MUST VERIFY ALL DIMENSIONS ON SITE BEFORE COMMENCING ANY WORK OR MAKING OF ANY SHOP DRAWINGS. REQUIRED DIMENSIONS MUST BE USED IN PREFERENCE TO SCALED DIMENSIONS. ALL SCALED DIMENSIONS MUST BE VERIFIED ON SITE. THIS DRAWING IS COPYRIGHTED AND REMAINS THE PROPERTY OF THE ARCHITECT.

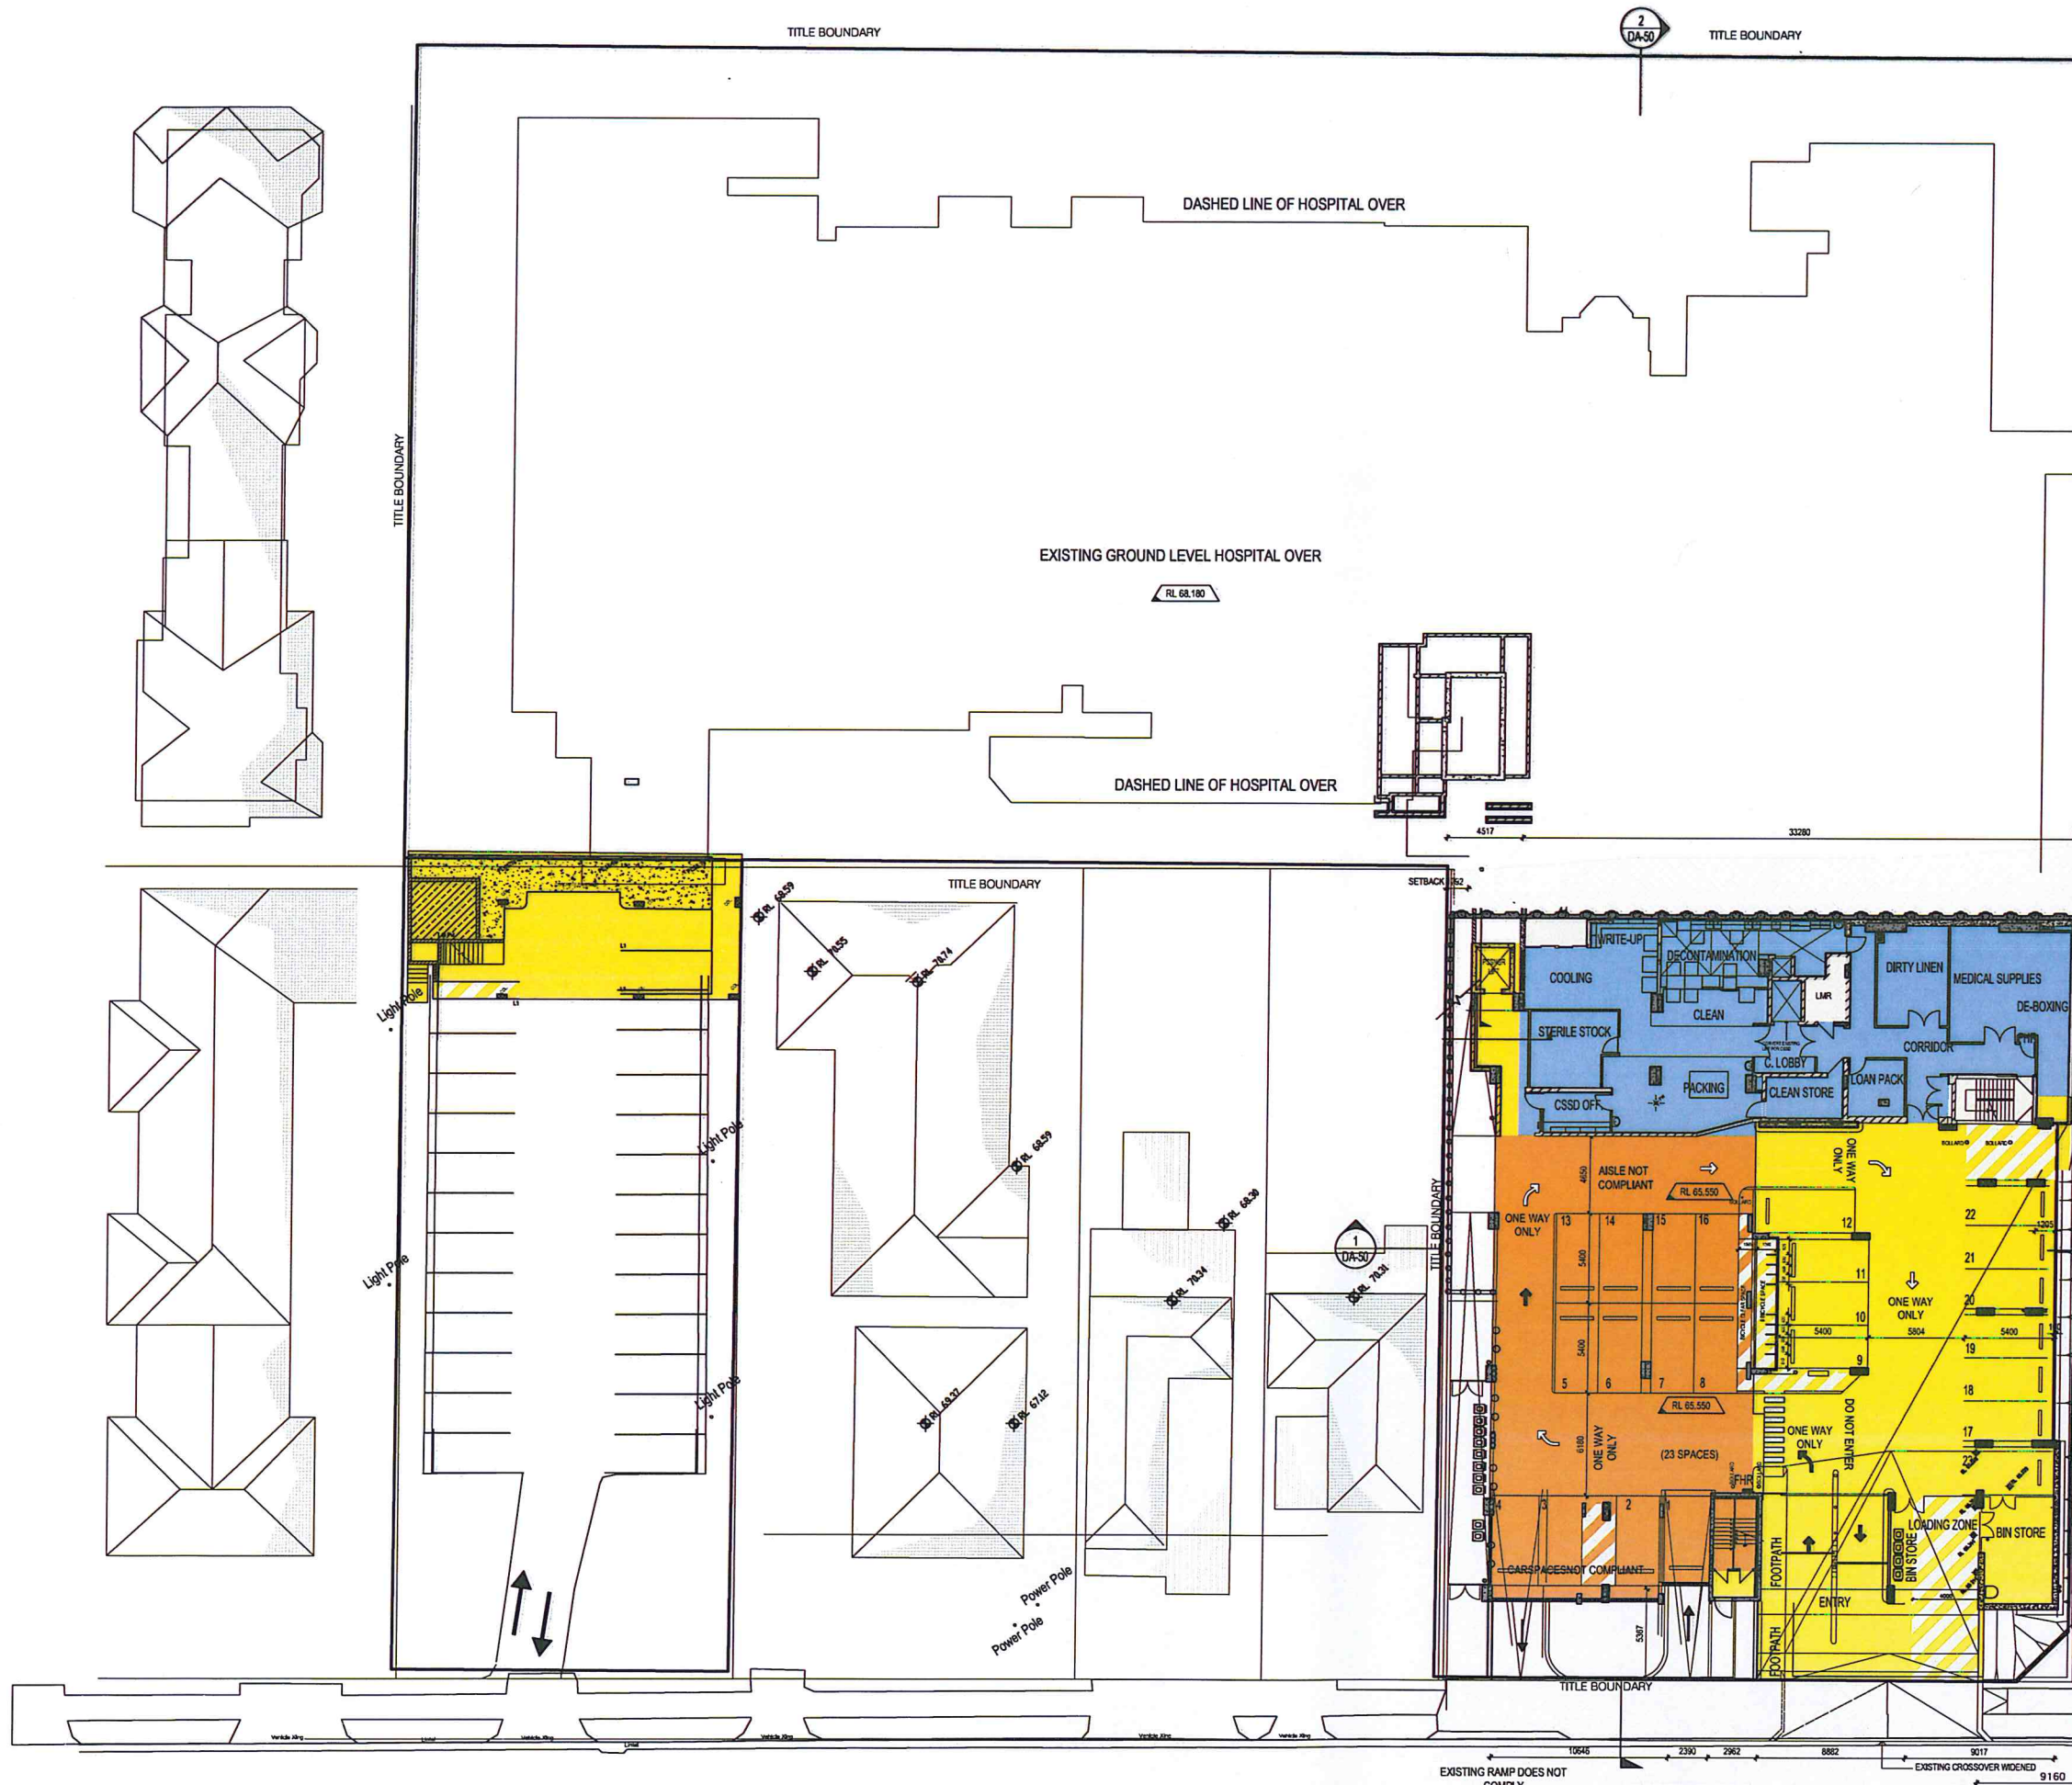

- LEGEND**
- NEW WORK
 - REFURBISHMENT
 - REDEVELOPMENT
 - EXISTING



NSW GOVERNMENT
Planning

Issued under the Environmental Planning and Assessment Act 1979

Approved Section 75W Modification Application

No. **MOD 2** granted on the **19/12/14**

in respect to MP **11-0042**

Signed **DK**

Sheet No. **20** of **29**

ISSUE	REVISION	DRN	CHK/APP	DATE
A	ISSUE FOR DEVELOPMENT APPROVAL	MS	PW	31.08.12
B	DA AMENDMENTS	NS	MH	04.02.13
C	DA AMENDMENTS	NS	NS	08.02.13
D	FOR INFORMATION TO TP	MH	NS	16.10.13
E	ISSUE FOR SECTION 75W	NS	NS	24.10.13
F	FOR INFORMATION	MS	CD	18.06.14
G	ISSUE FOR 575W	SS	CD	09.10.14

CONSULTANTS:

healthcare

health science
PLANNING CONSULTANTS

COMPLY
MELBOURNE
Northbank Place East
Level 1, 525 Flanders Street,
Melbourne VIC Australia 3000
TEL: (03) 9623 2333
FAX: (03) 9623 2334
http://www.hscc.com.au
Email: info@hscc.com.au
ABN: 54 020 195 170
ACN: 050 195 170

SYDNEY
Level 6, 61 Market Street
Sydney NSW Australia 2000
TEL: (02) 8789 5777
FAX: (02) 9786 3745
http://www.hscc.com.au
Email: info@hscc.com.au
ABN: 90 056 016 836
ACN: 055 016 836

REASON FOR ISSUE:
#4663 MP 11_0042 - MOD2

THE CONTRACTOR MUST VERIFY ALL DIMENSIONS ON SITE BEFORE COMMENCING ANY WORK OR MAKING OF ANY SHOP DRAWINGS. DIMENSIONS MUST BE USED IN PREFERENCE TO SCALED DIMENSIONS. ALL SCALED DIMENSIONS MUST BE VERIFIED ON SITE. THIS DRAWING IS COPYRIGHT AND REMAINS THE PROPERTY OF HEALTHCARE.

PROJECT:
HURSTVILLE PRIVATE HOSPITAL
TITLE:
PROPOSED UPPER BASEMENT
PLAN

DRAWING No:
DA-31
NORTH:
SCALE:
1:200 @ A1

PROJECT No:
40-1076
REV:
G